


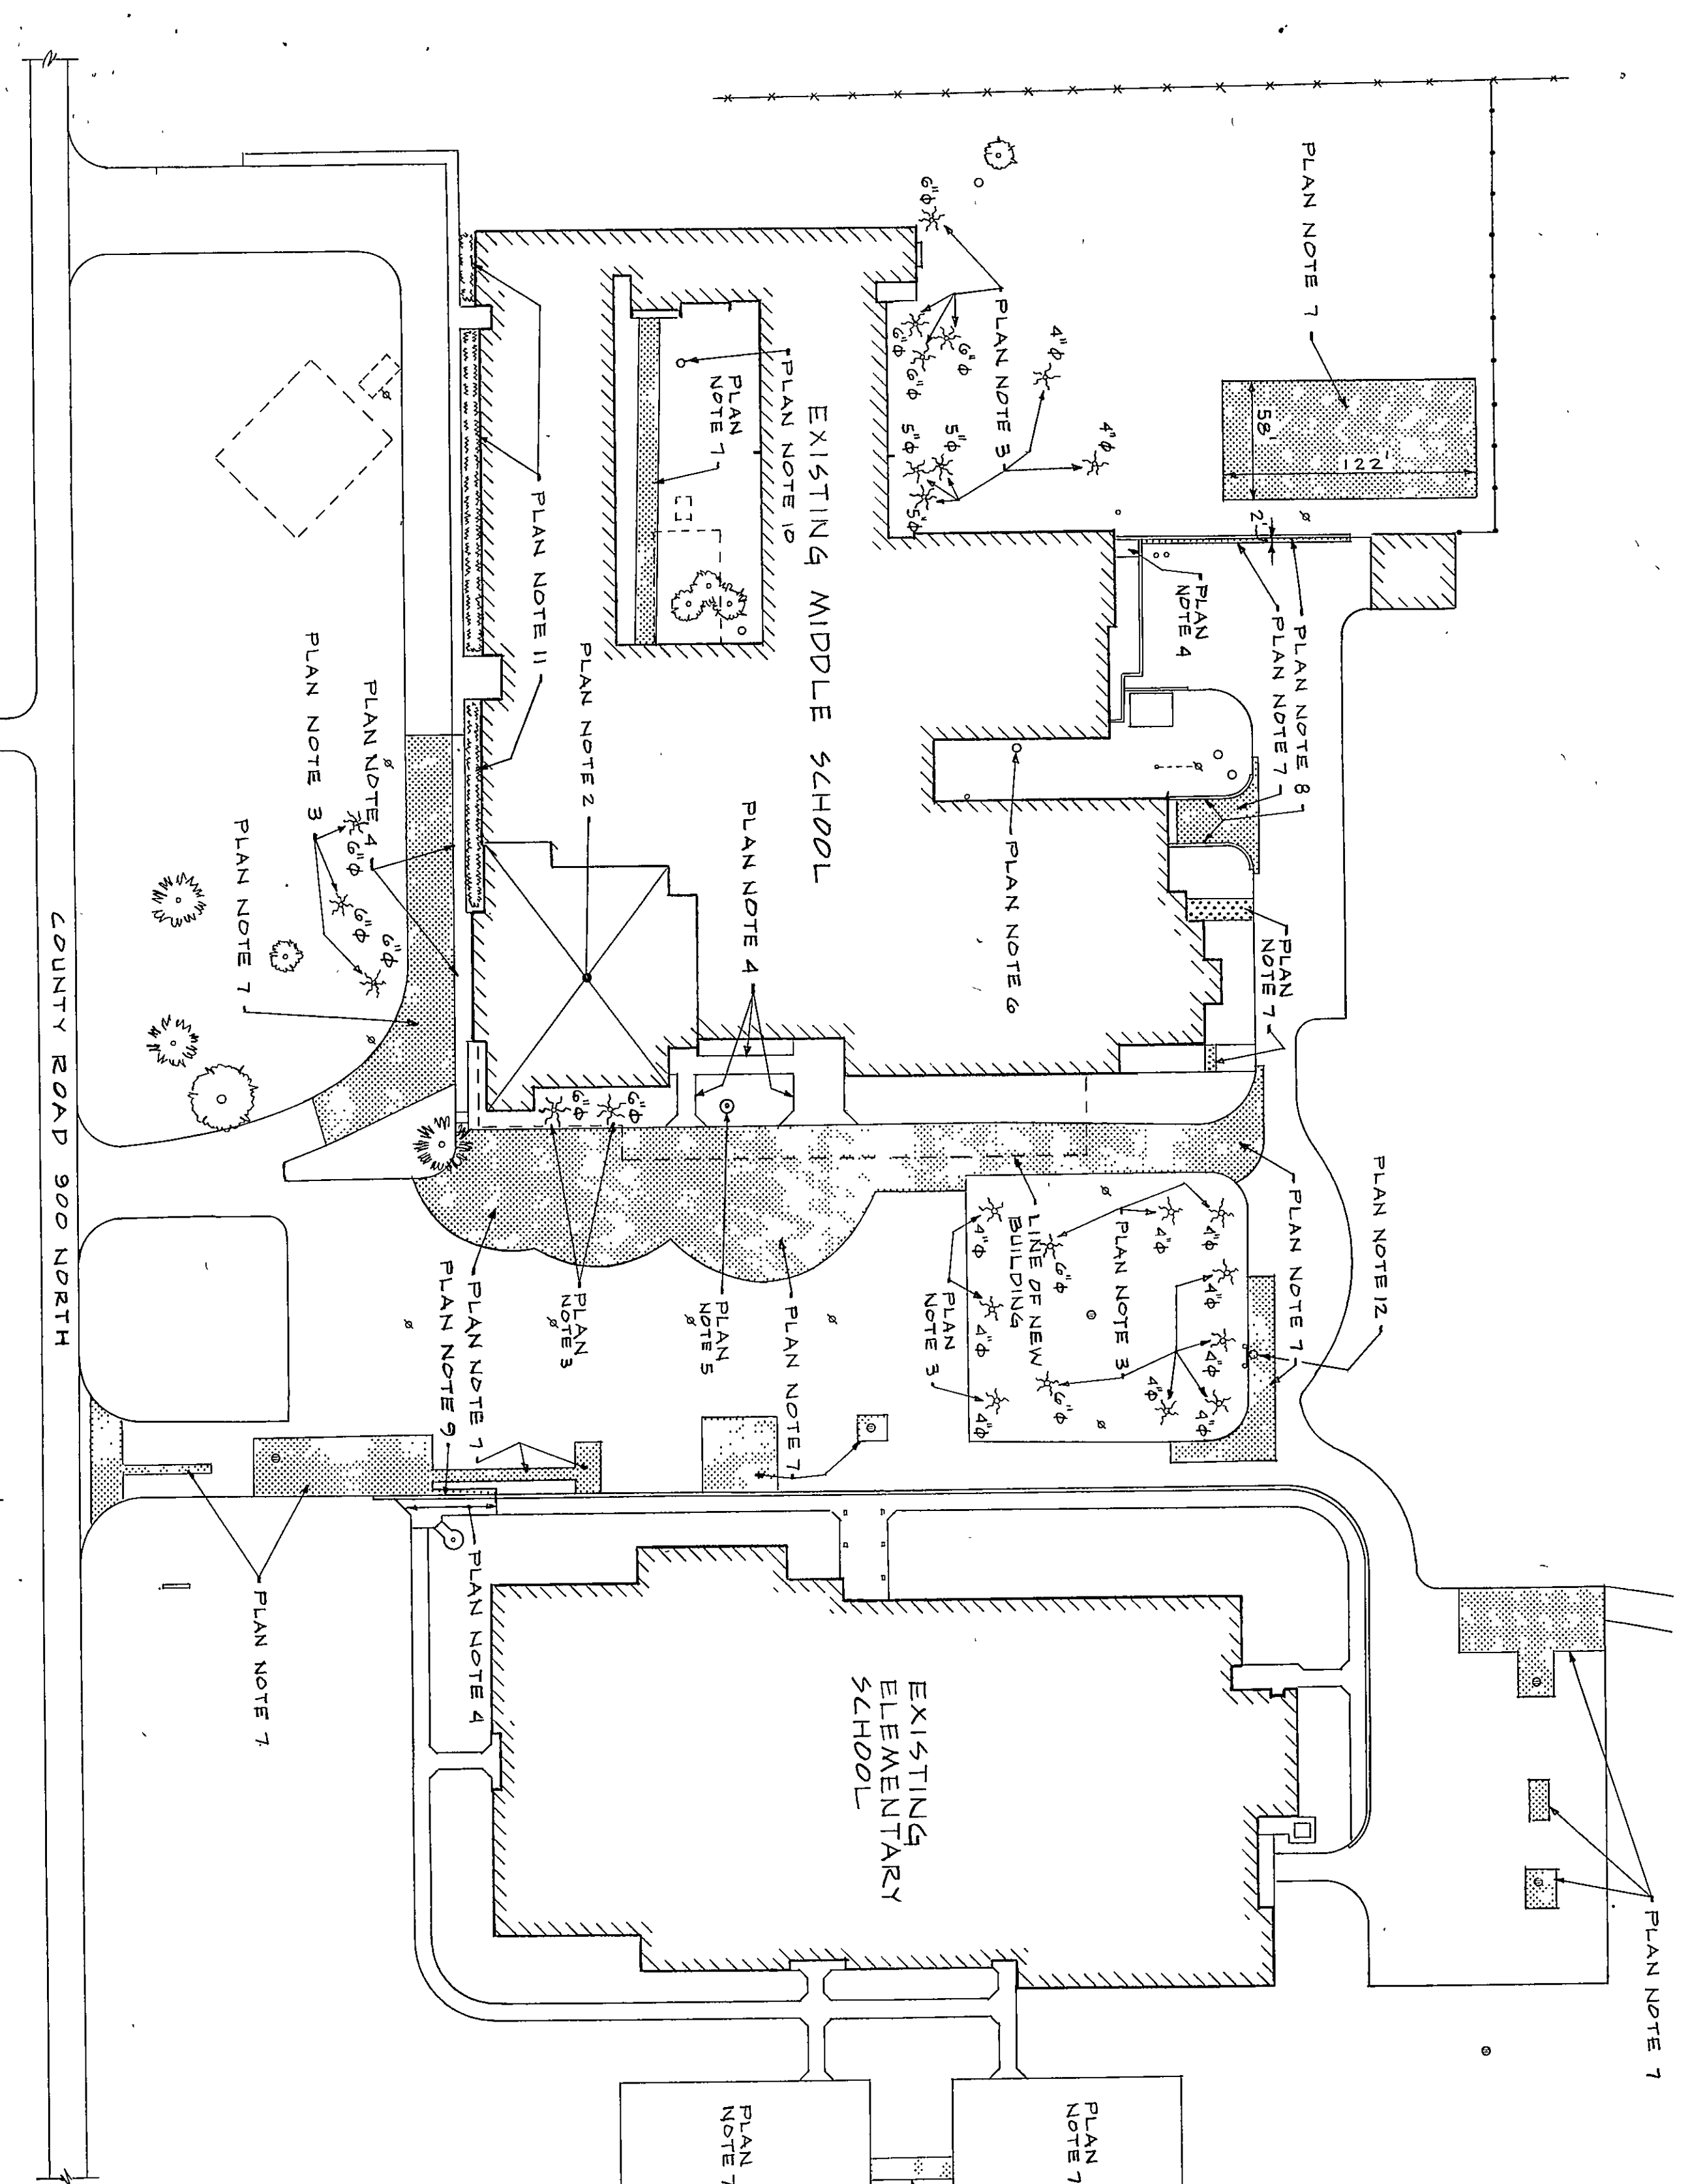


DEMOLITION PLAN
SCALE: 1" = 60'


- DEMOLITION PLAN NOTES
1. SEE SHEET "S-11" FOR LEGEND.
 2. REMOVE EXISTING BUILDING.
 3. REMOVE EXISTING TREE.
 4. REMOVE EXISTING CONCRETE WALL.
 5. REMOVE EXISTING FLAG POLE AND CONCRETE PIER.
 6. REMOVE EXISTING GREASE TRAP.
 7. REMOVE EXISTING BITUMINOUS PAVING, BASE & SUBGRADE AS SHOWN ON THIS SHEET.
 8. REMOVE EXISTING CONCRETE REMAINING WALL TO A POINT 2' BELOW FINISH GRADE.
 9. REMOVE EXISTING CONCRETE CURB.
 10. REMOVE EXISTING CATCH BASIN.
 11. REMOVE EXISTING EVERGREEN SHRUBS.
 12. EXISTING BASEBALL BACKSTOP SHALL BE REMOVED & RELOCATED AS DIRECTED BY THE OWNER.

DRAINAGE STRUCTURE SCHEDULE


NO.	TYPE	RIM ELEVATION	APPROXIMATE DEPTH
1	V	86.450	2.5'
2	V	86.450	2.8'
3	V	86.450	3.0'
4	Z	86.000	2.0'
5	W	86.000	3.5'
6	Z	86.450	2.9'
7	X	86.450	3.0'
8	V	86.450	3.0'
9	Z	86.450	4.4'
10	Z	86.450	1.4'
11	Z	86.450	3.5'
12	V	86.450	3.0'
13	V	86.450	3.0'
14	V	86.450	2.4'

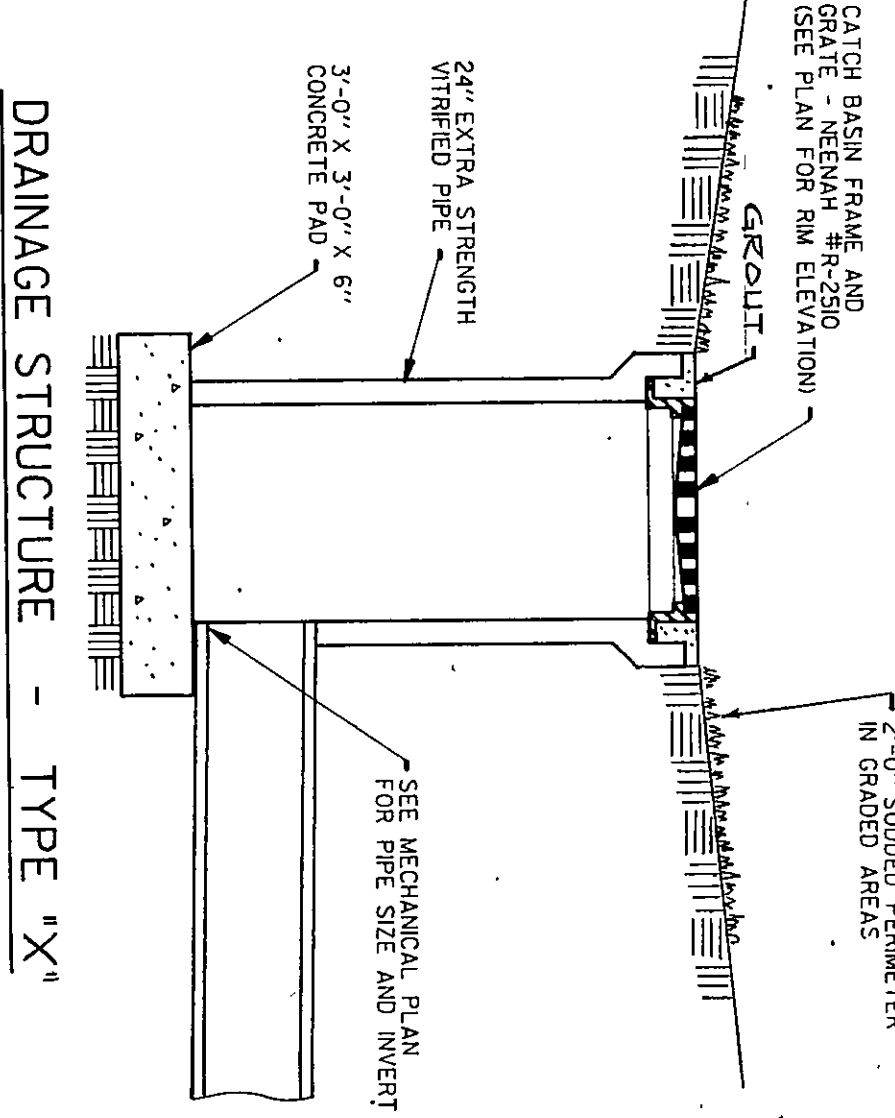


DRAINAGE STRUCTURE - TYPE "X"

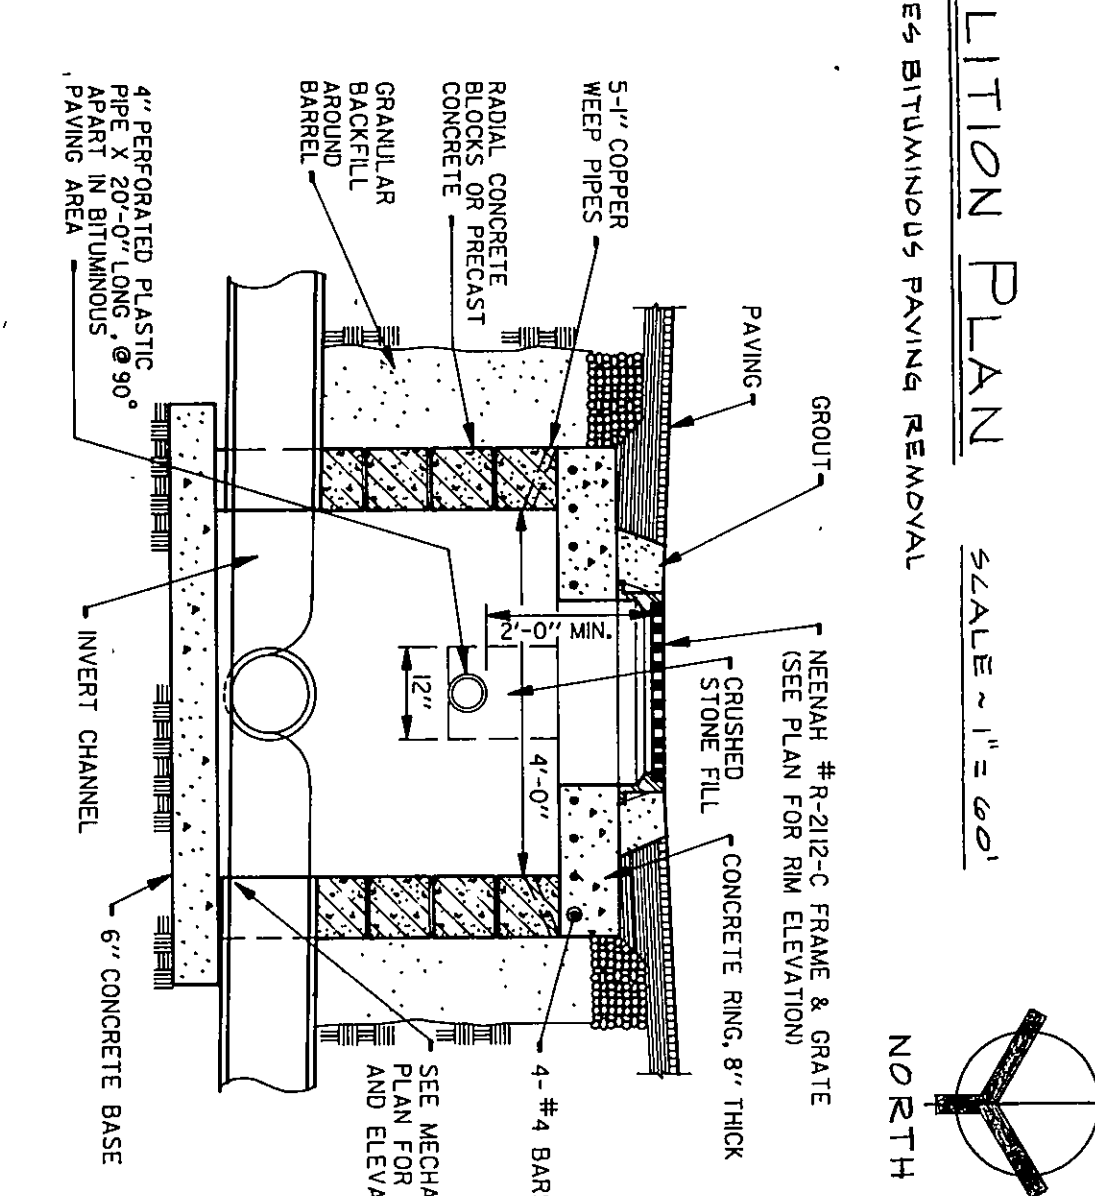


DRAINAGE STRUCTURE - TYPE "Y"

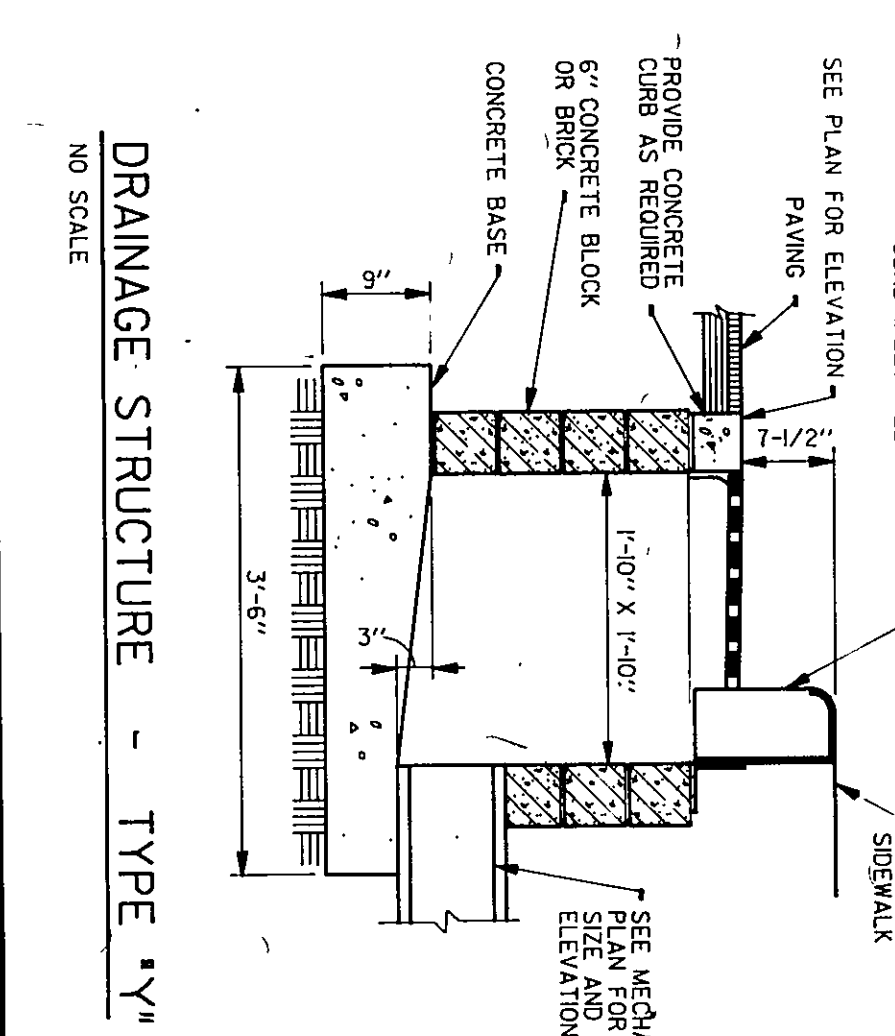


DRAINAGE STRUCTURE - TYPE "V"

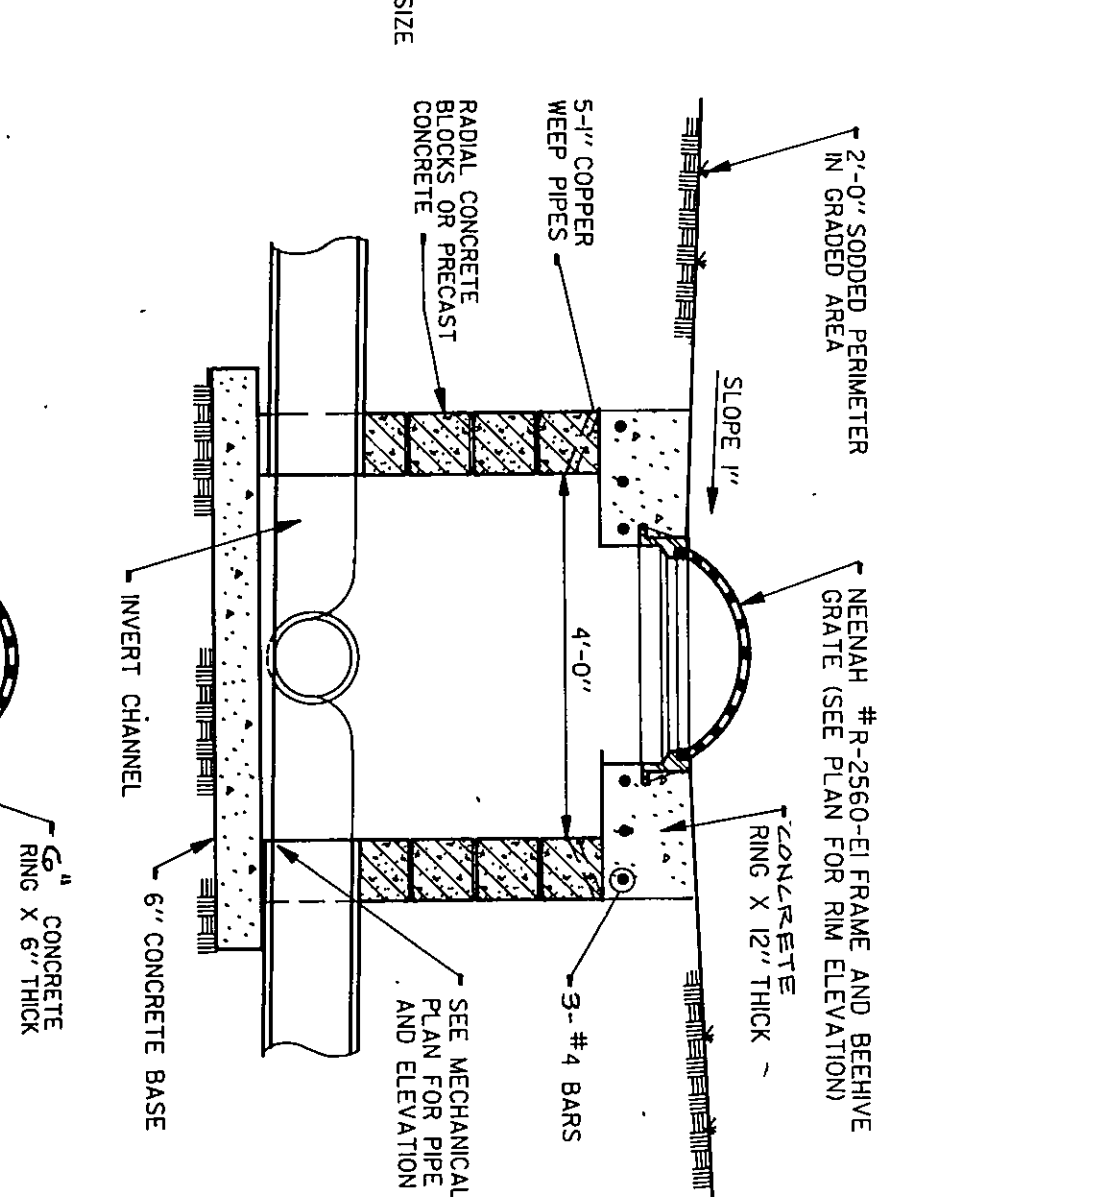


DRAINAGE STRUCTURE - TYPE "W"

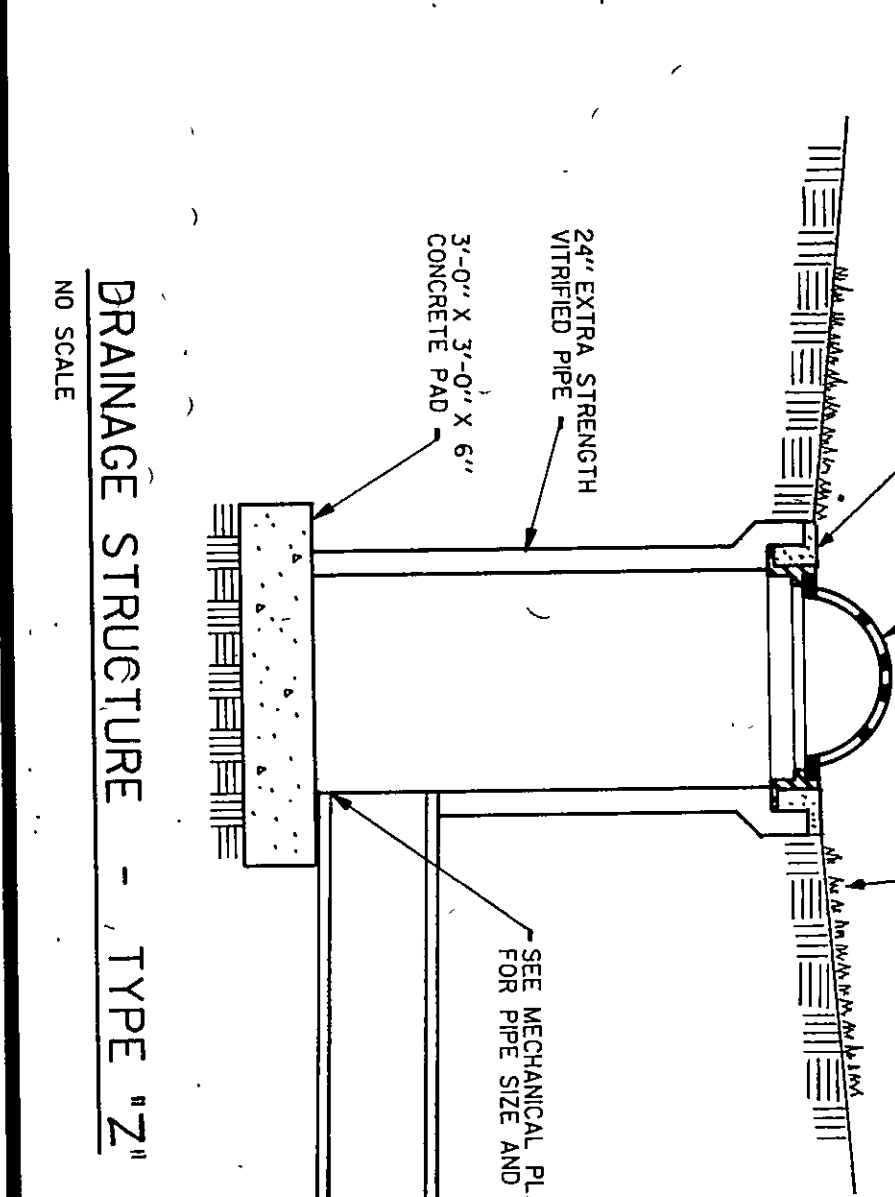


DRAINAGE STRUCTURE - TYPE "Z"

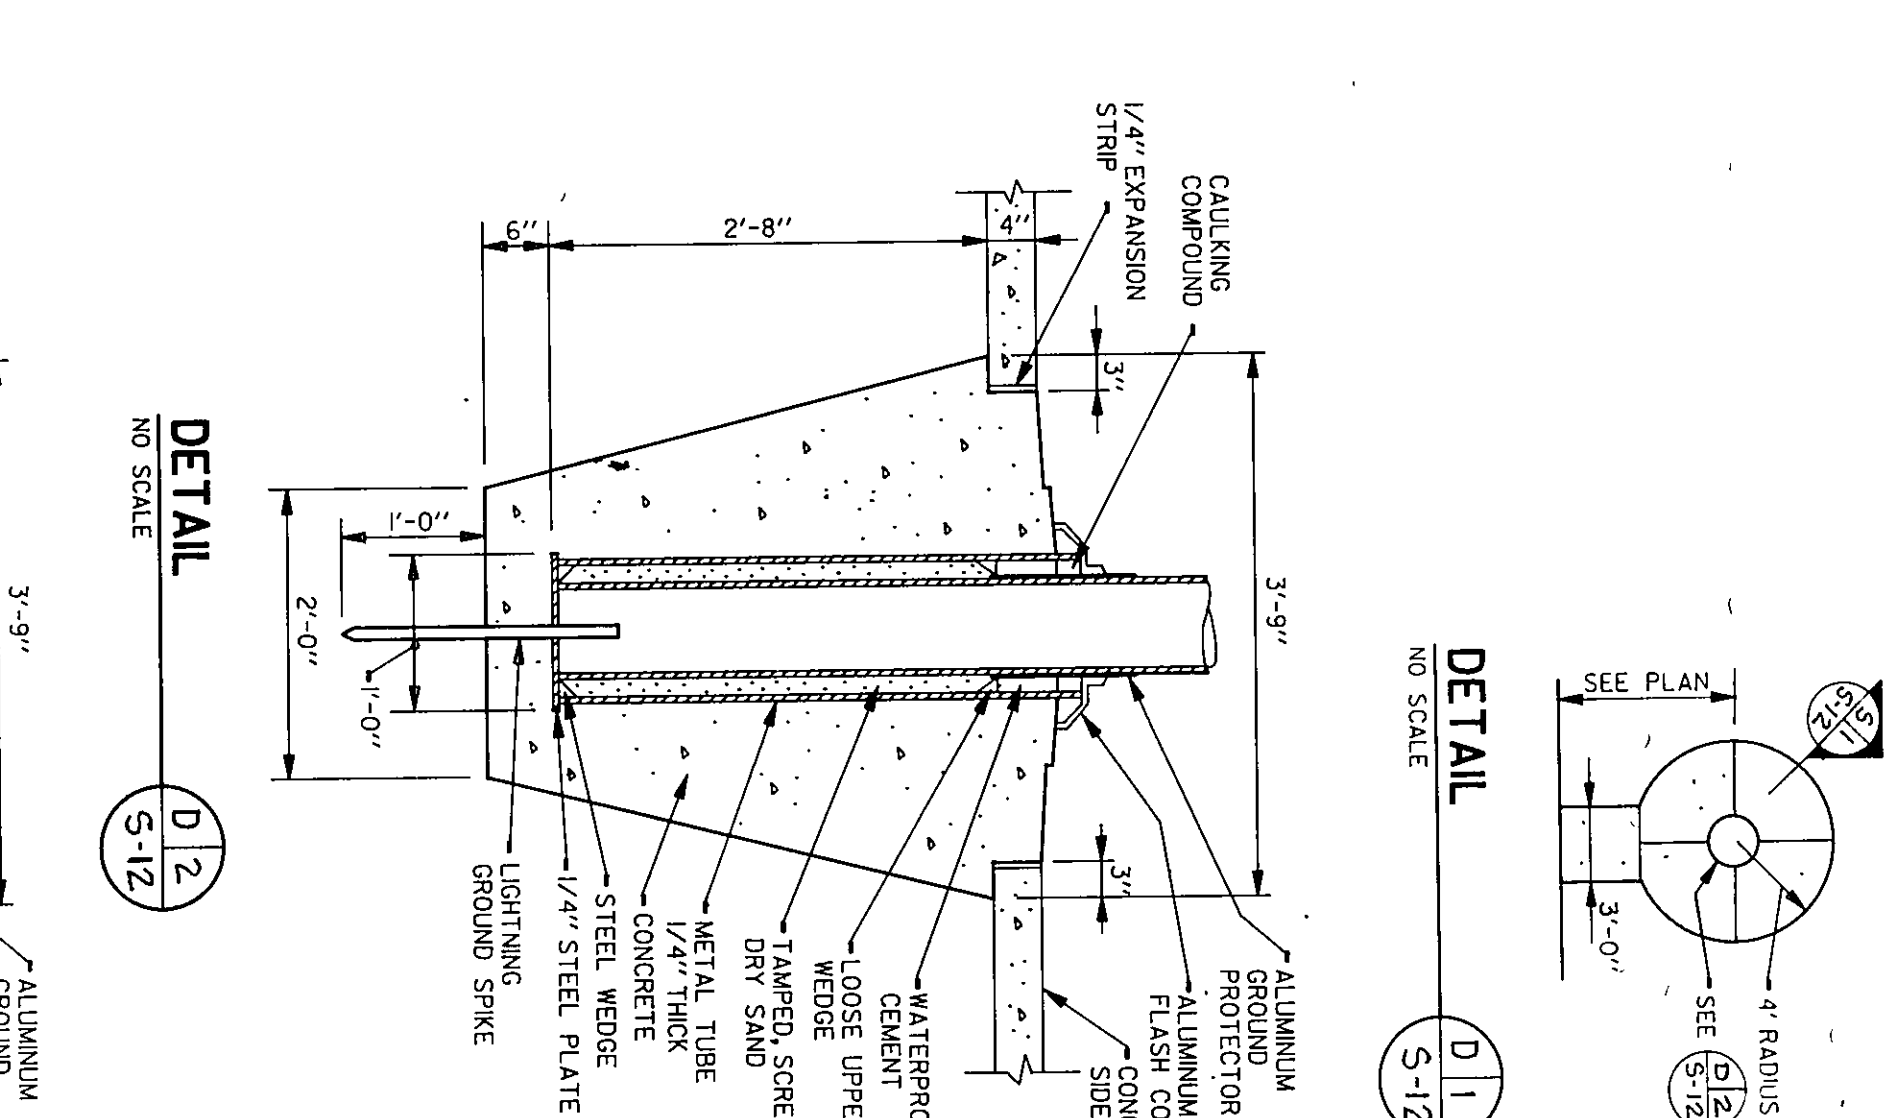


DETAIL D-1

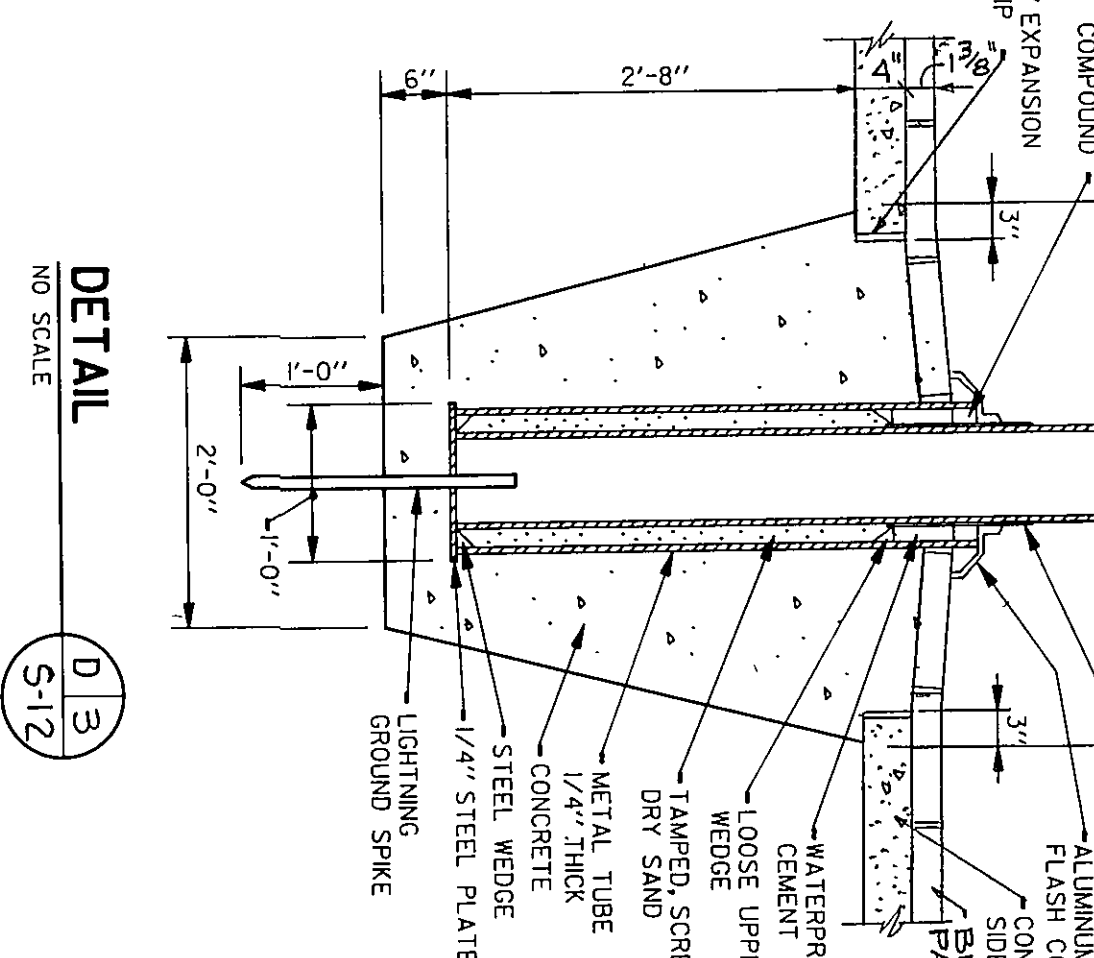


DETAIL D-2

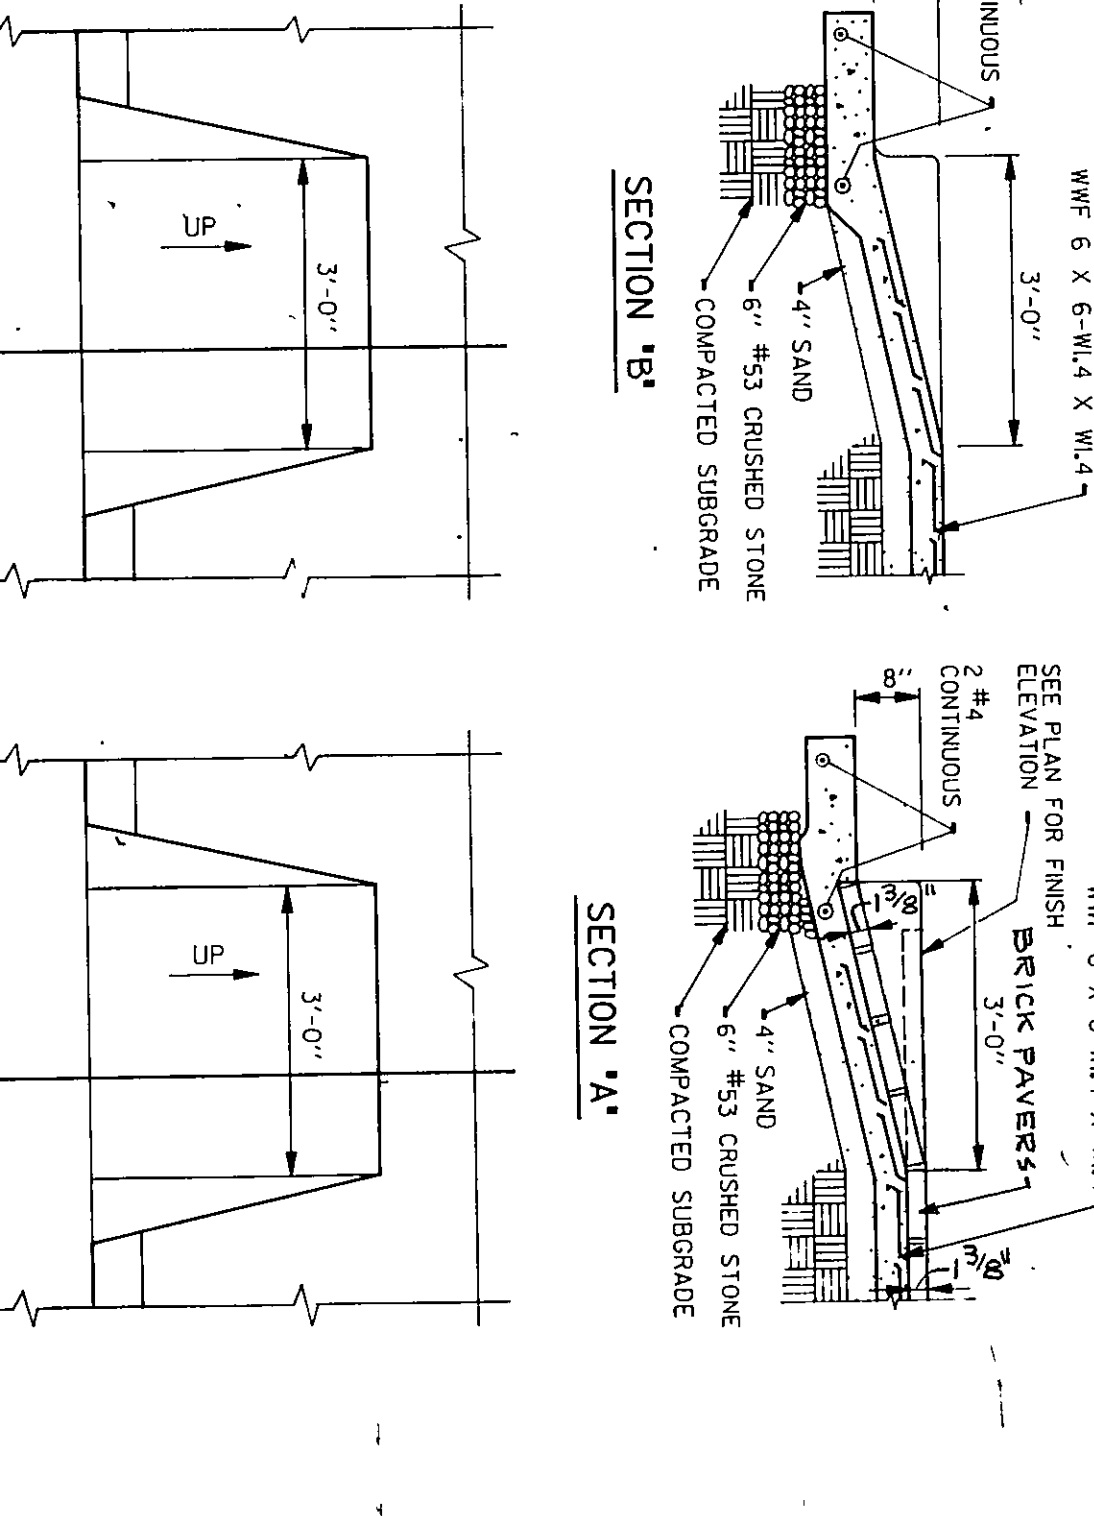


DETAIL D-3

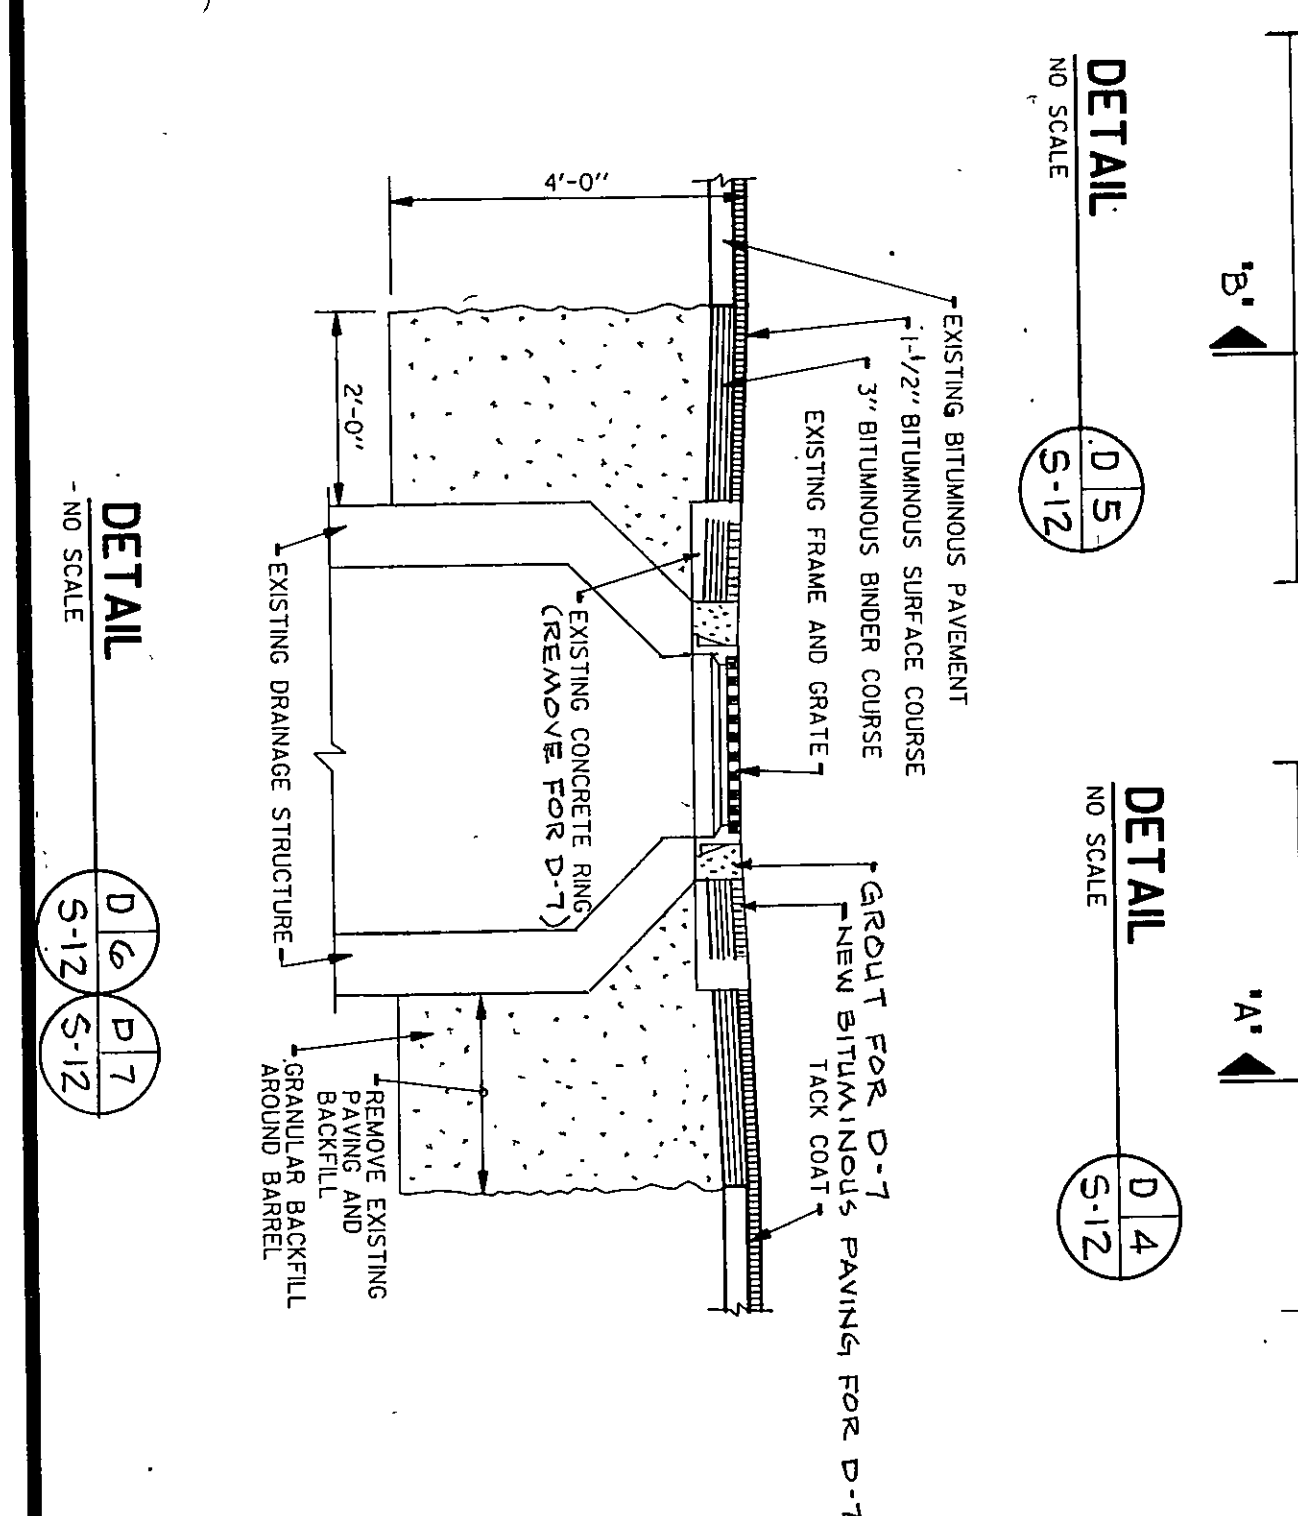


DETAIL D-4

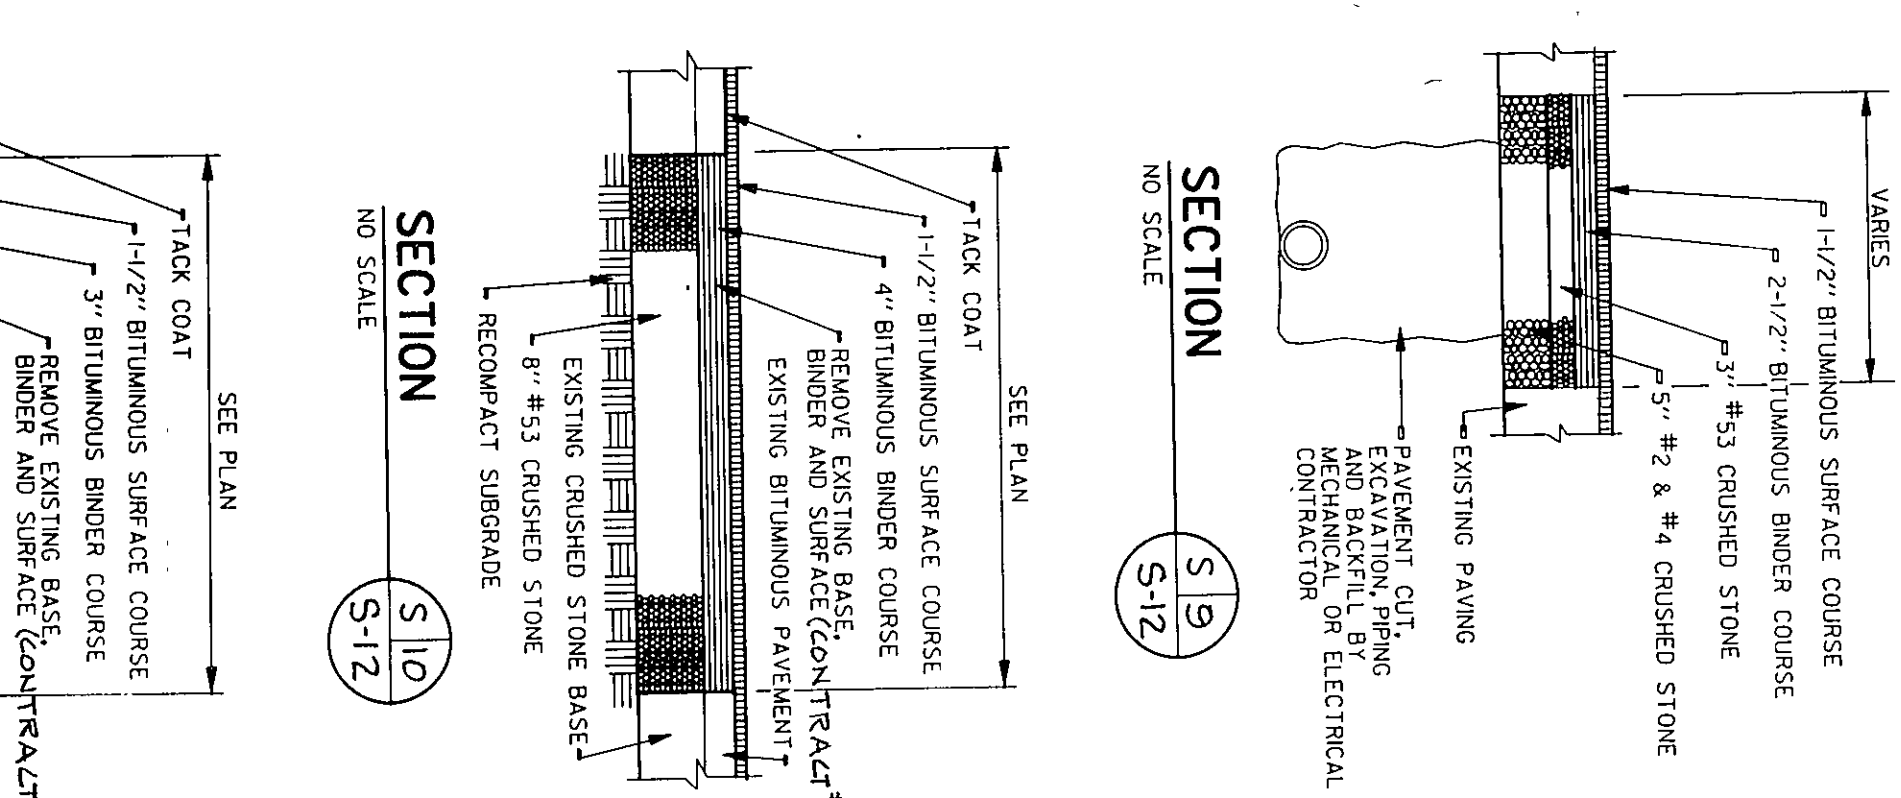


SECTION S-1

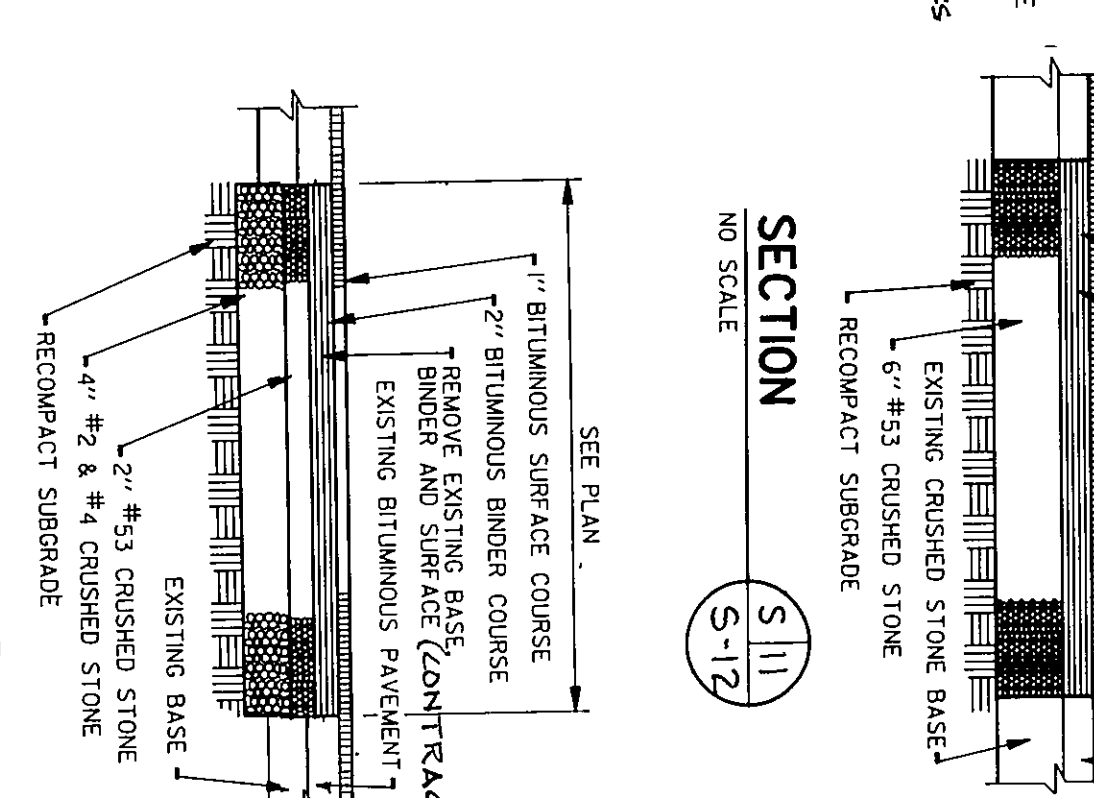


SECTION S-2

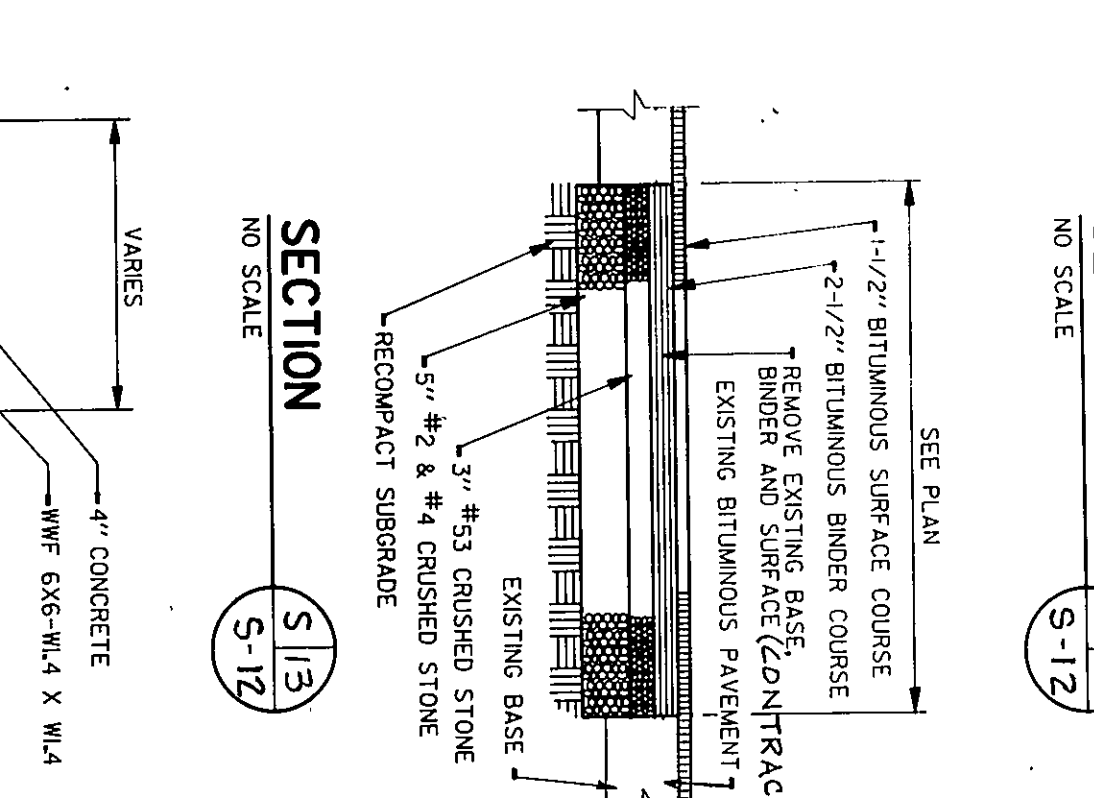


SECTION S-3

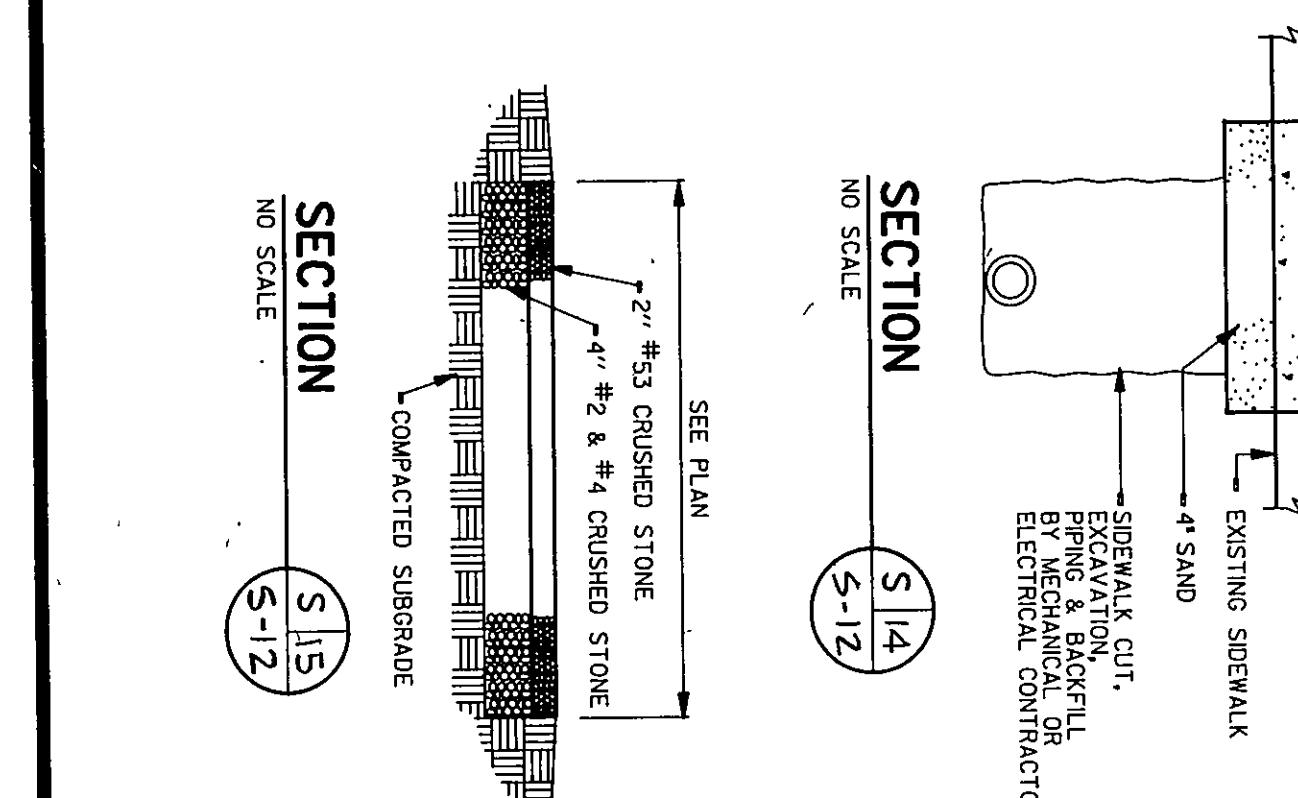


SECTION S-4

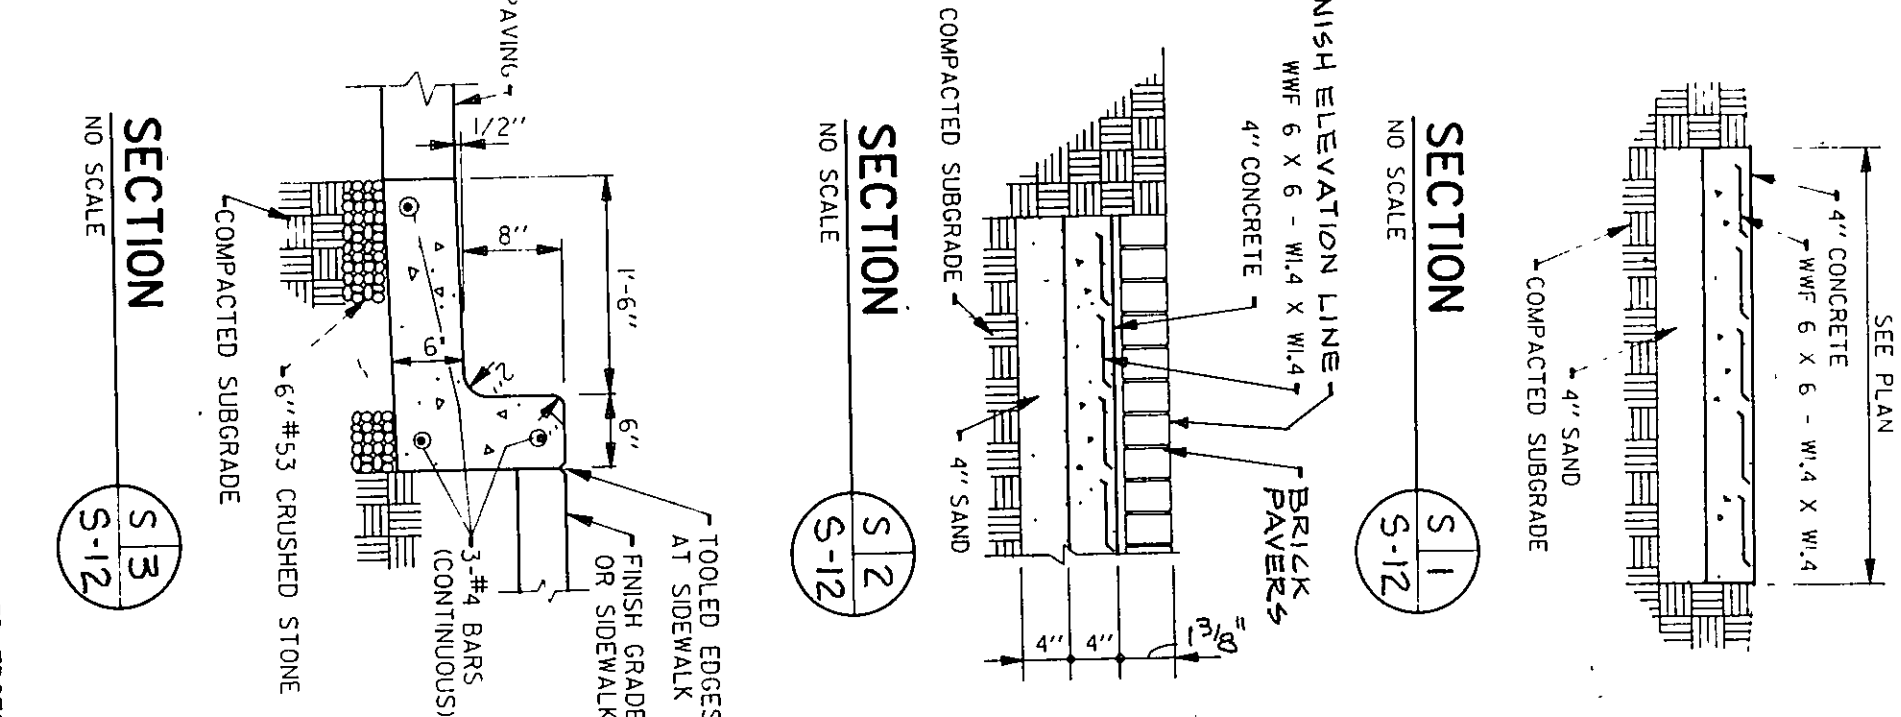


SECTION S-5

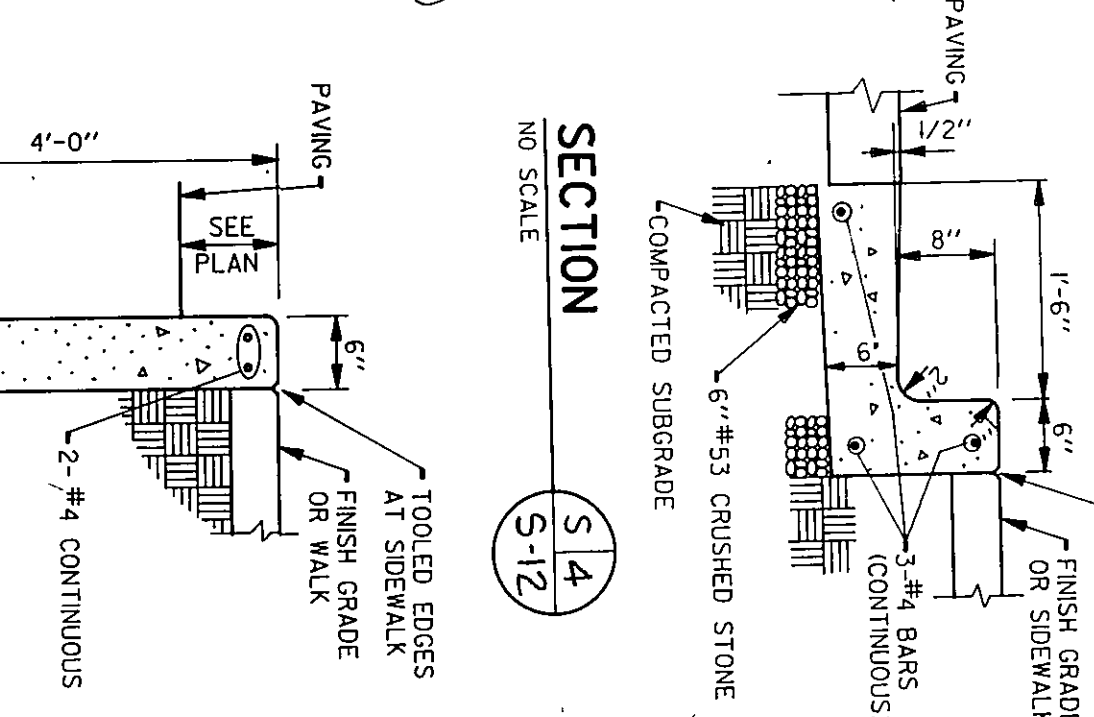

SECTION S-6

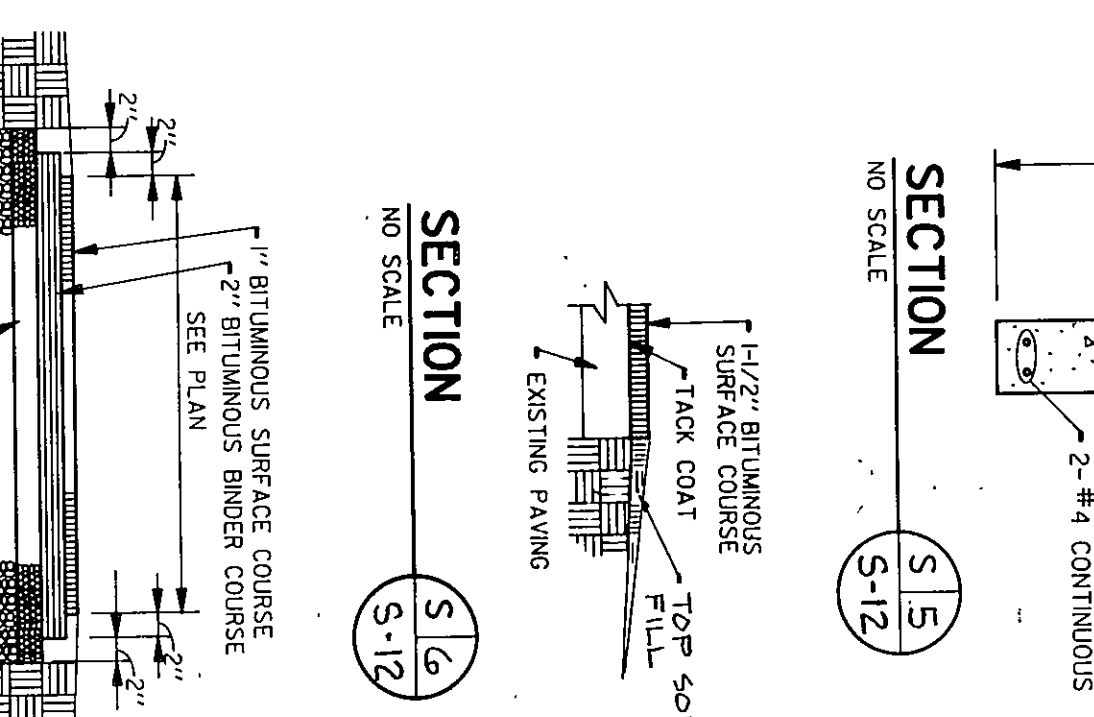

SECTION S-7

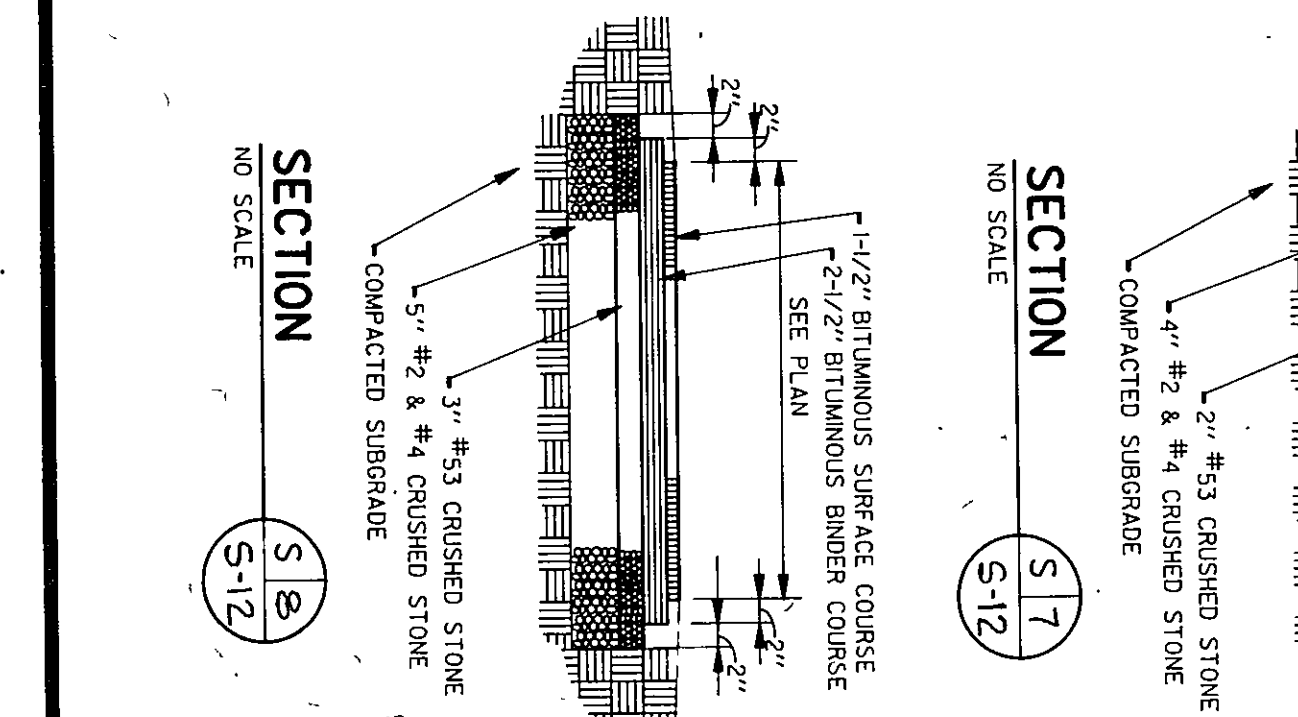

SECTION S-8

EVERETT · I · BROWN COMPANY ARCHITECTS
ENGINEERS
5500 WEST BRADBURY AVENUE • PARK FLETCHER •
ADDITION TO AND RENOVATION OF LIBERTY MIDDLE SCHOOL
• INDIANAPOLIS, INDIANA • 46241

PROJECT 12579.00
DATE MAY 3, 1982
REVISED
NO. S-12
OF 20
92-802