

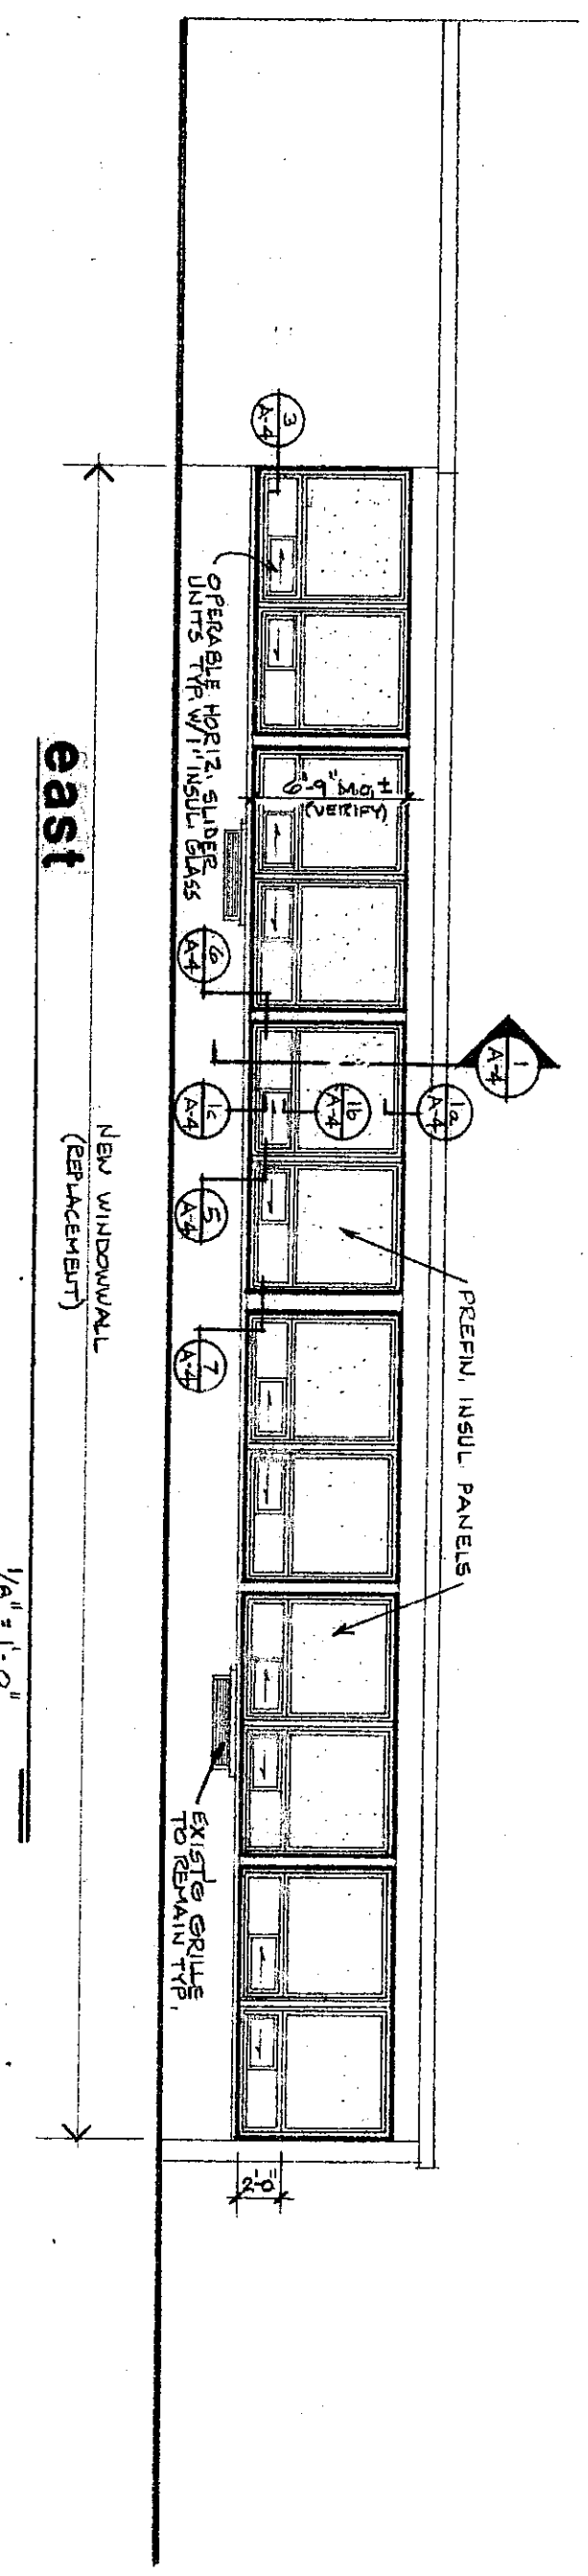
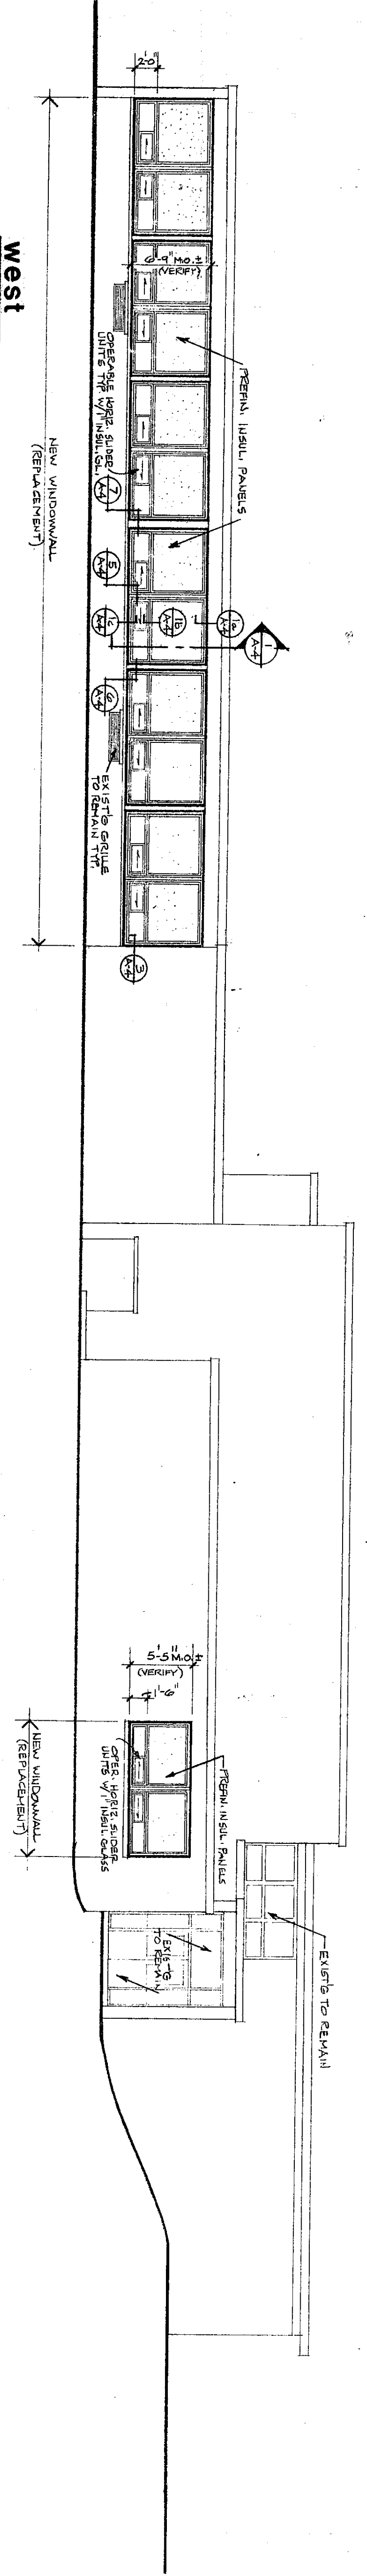
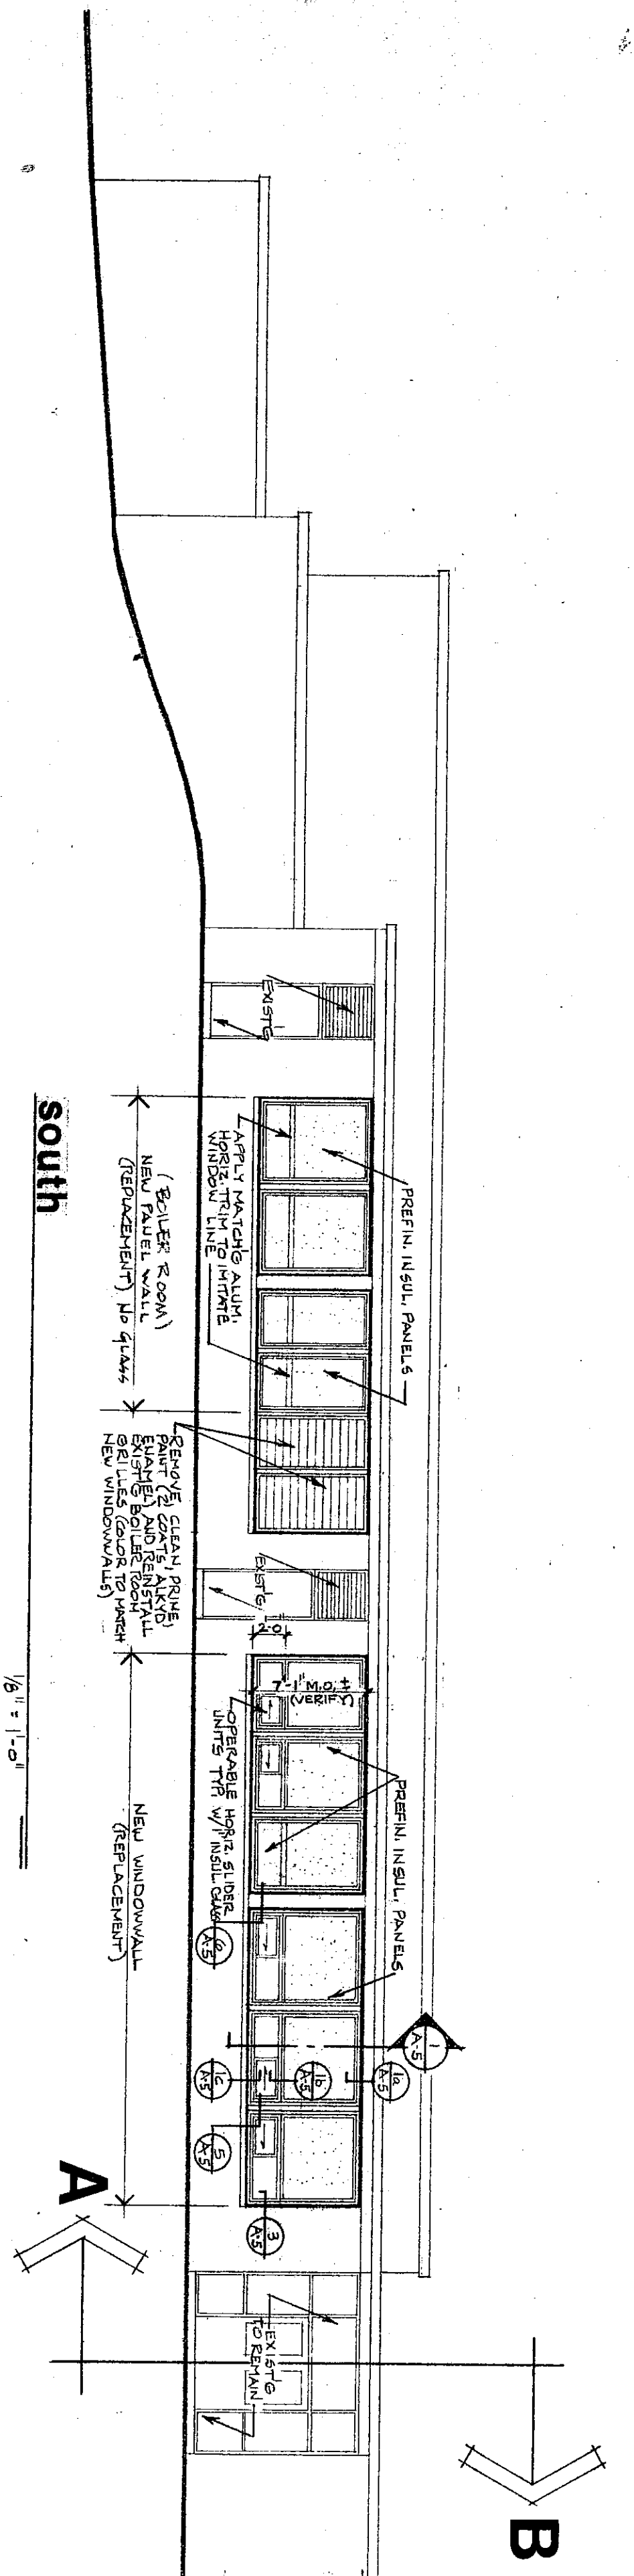
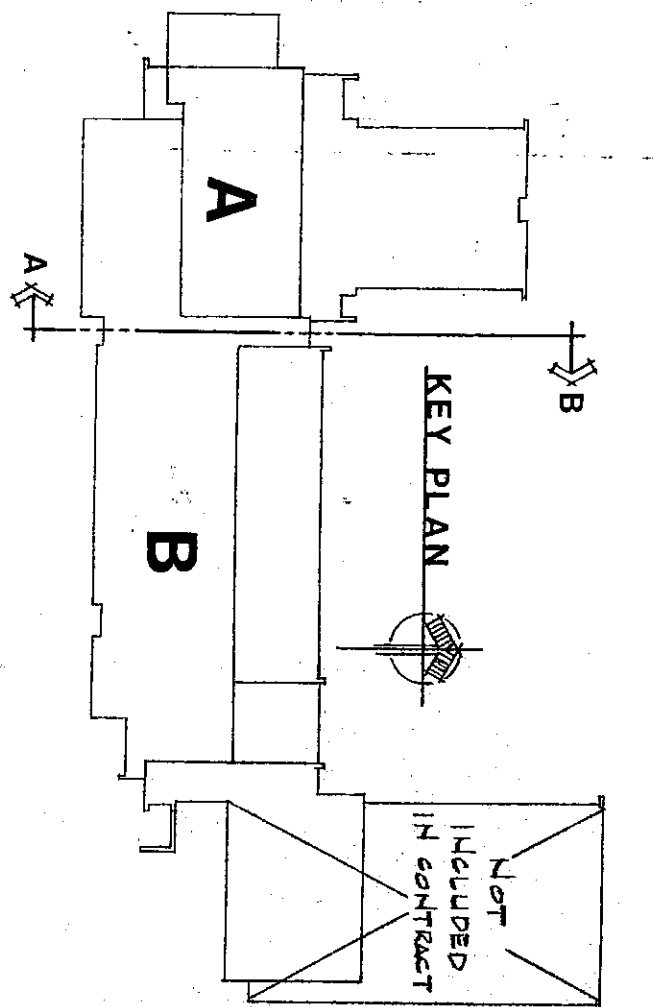


REVISIONS	BY

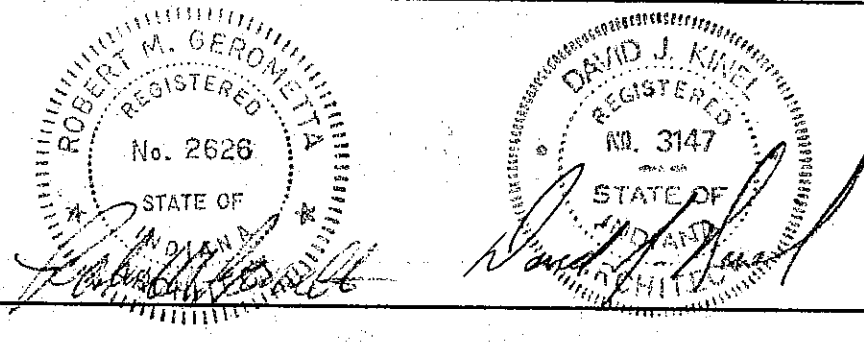

BUILDING ELEVATIONS
YOST SCHOOL WINDOWWALL REPLACEMENT
 DUNELAND SCHOOL CORPORATION
 gerometta & kinel architects, inc.
 chesterton, indiana
 chesterton, indiana

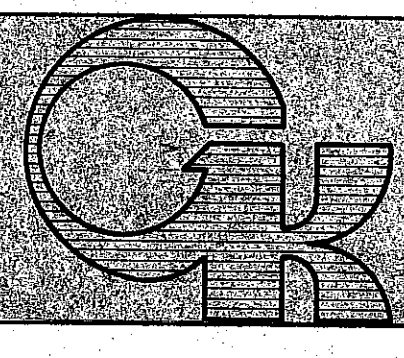

DATE 2-9-87
 SCALE 1/8" = 1'-0"
 DRAWN PV/DLK
 JOB 8708A
 SHEET 5
A-3