
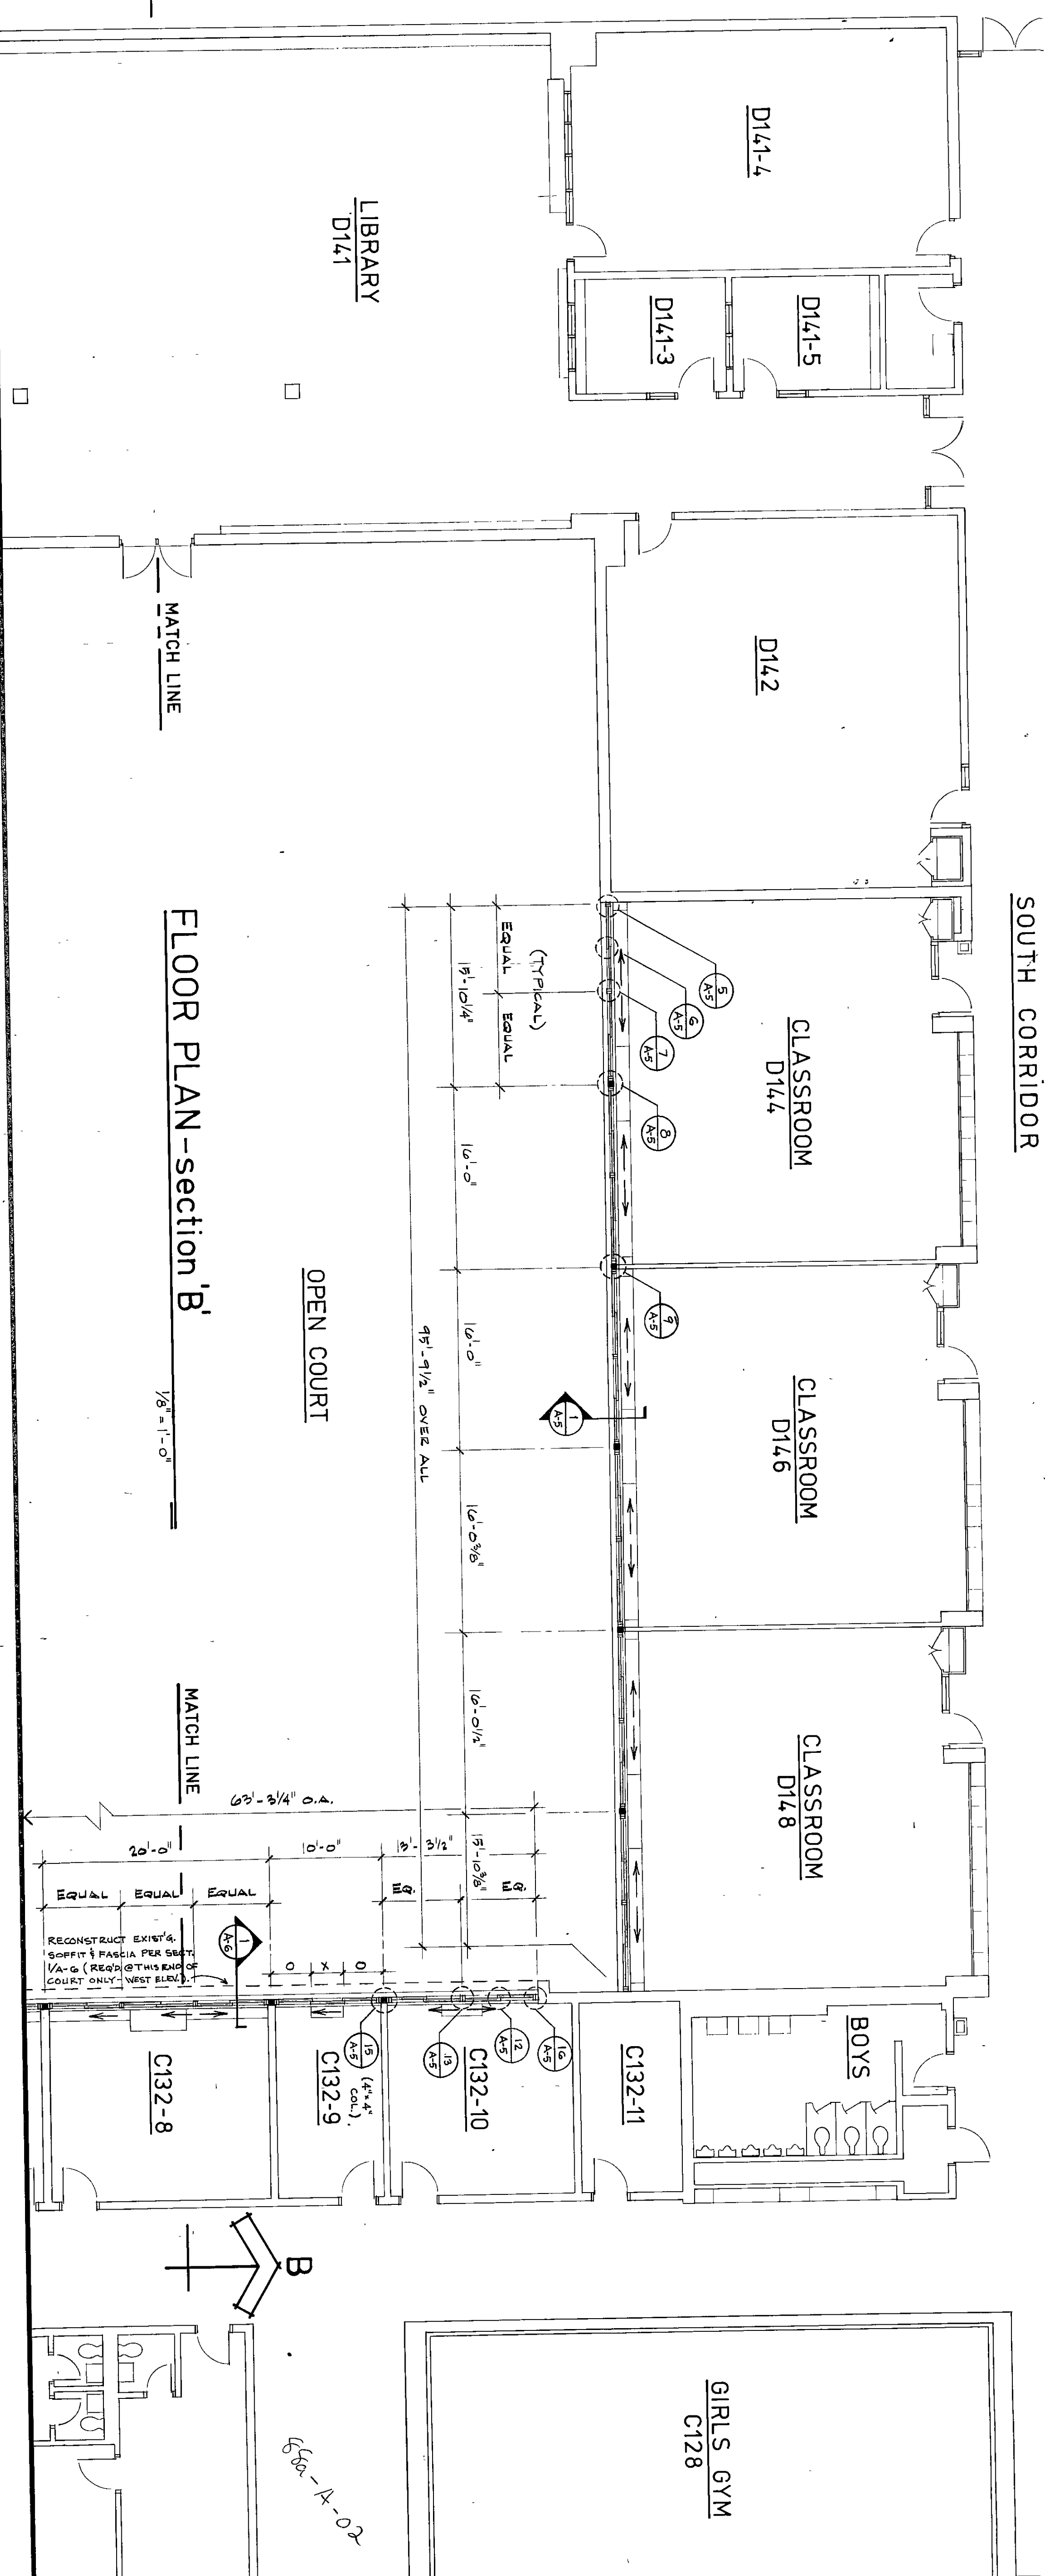
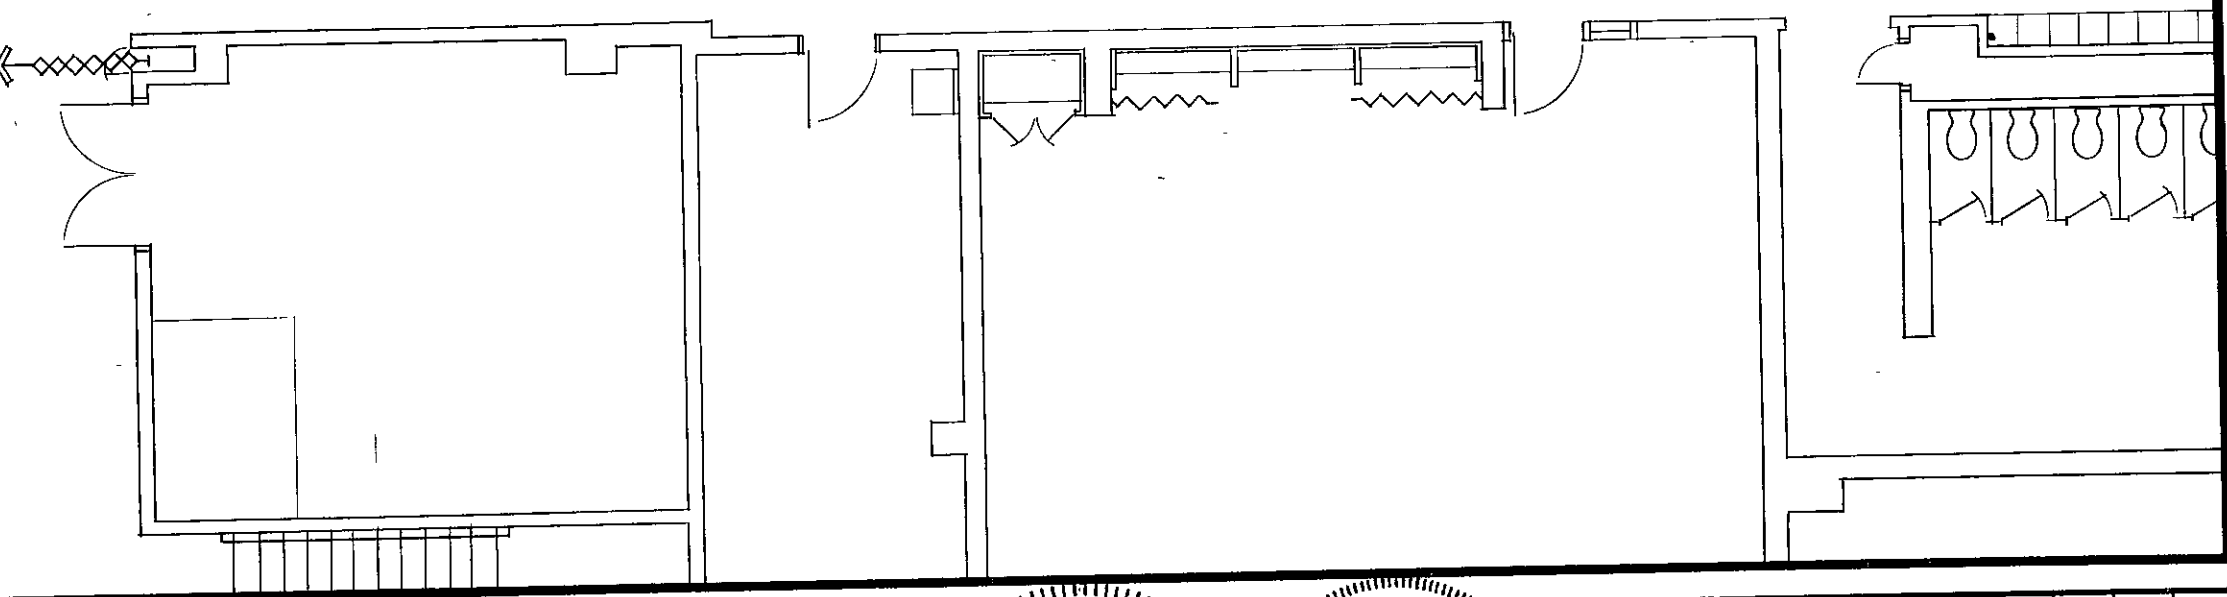
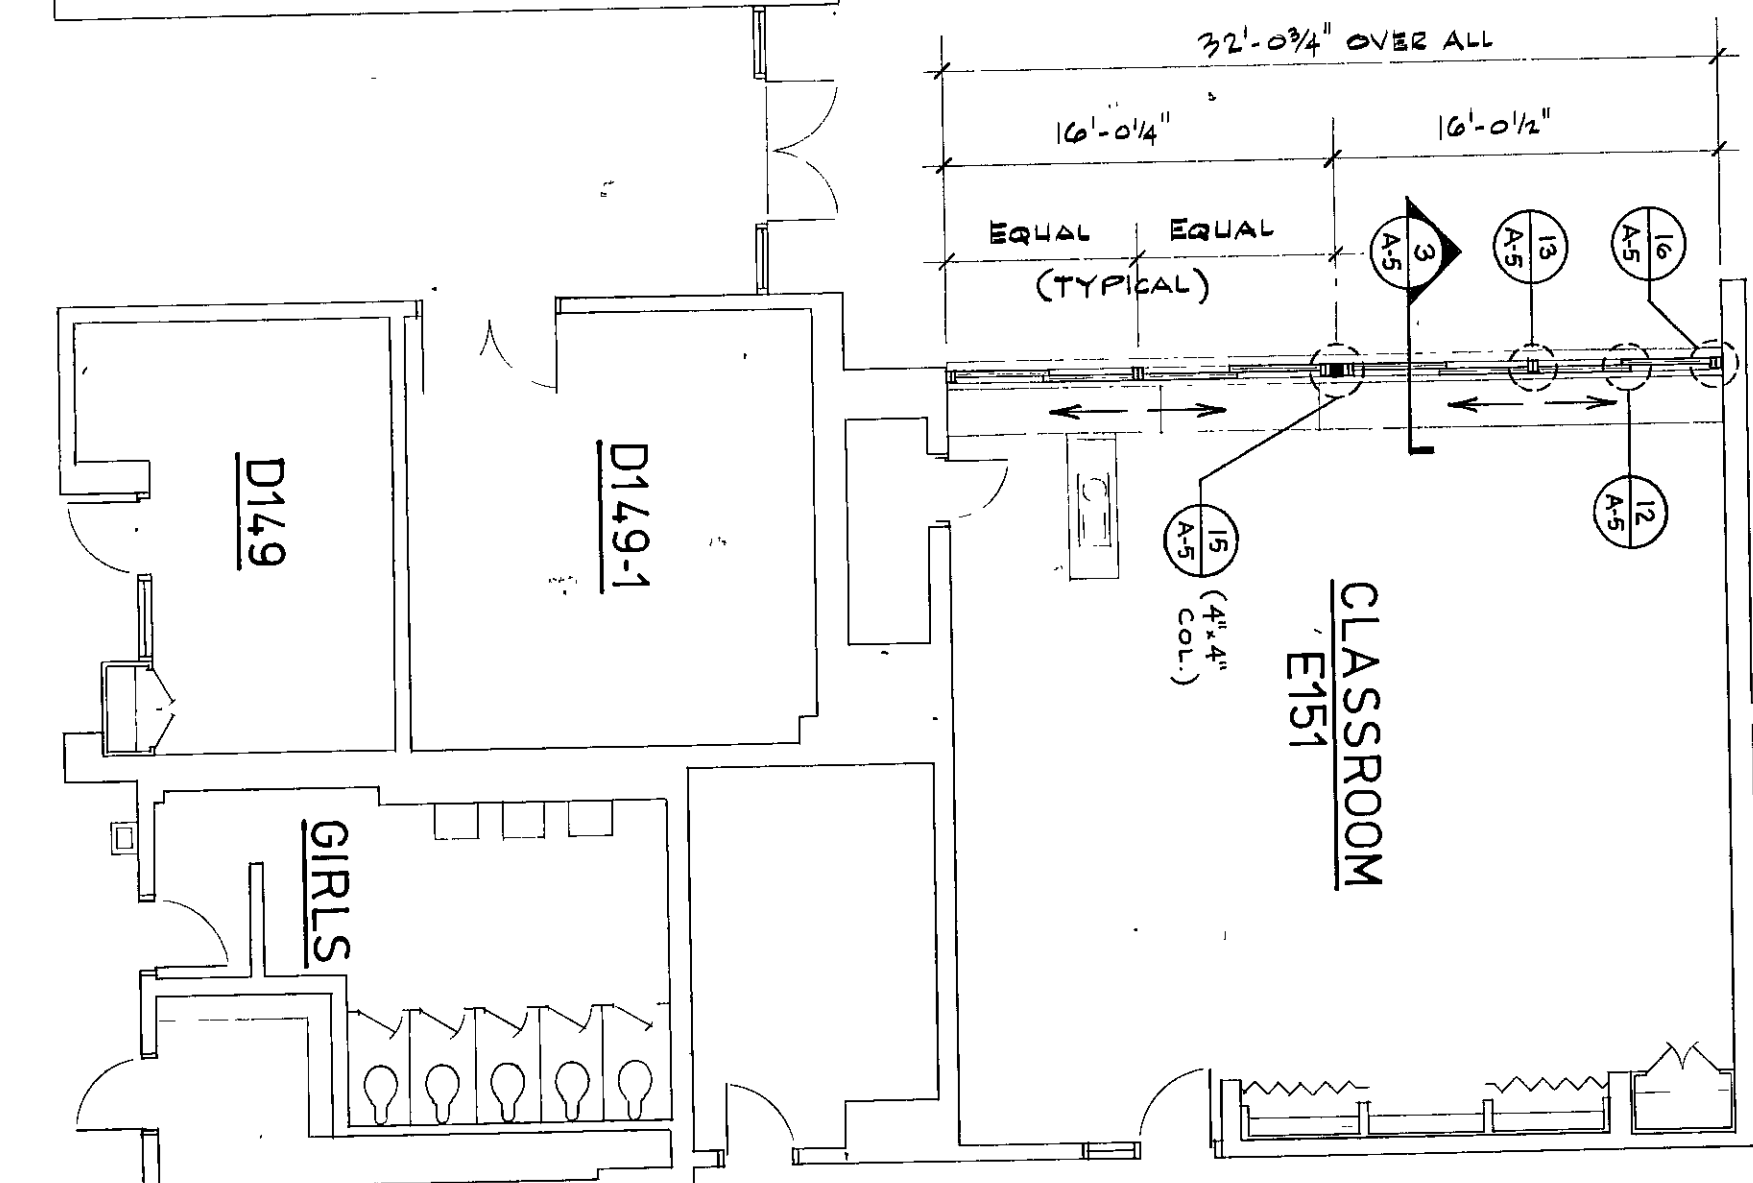
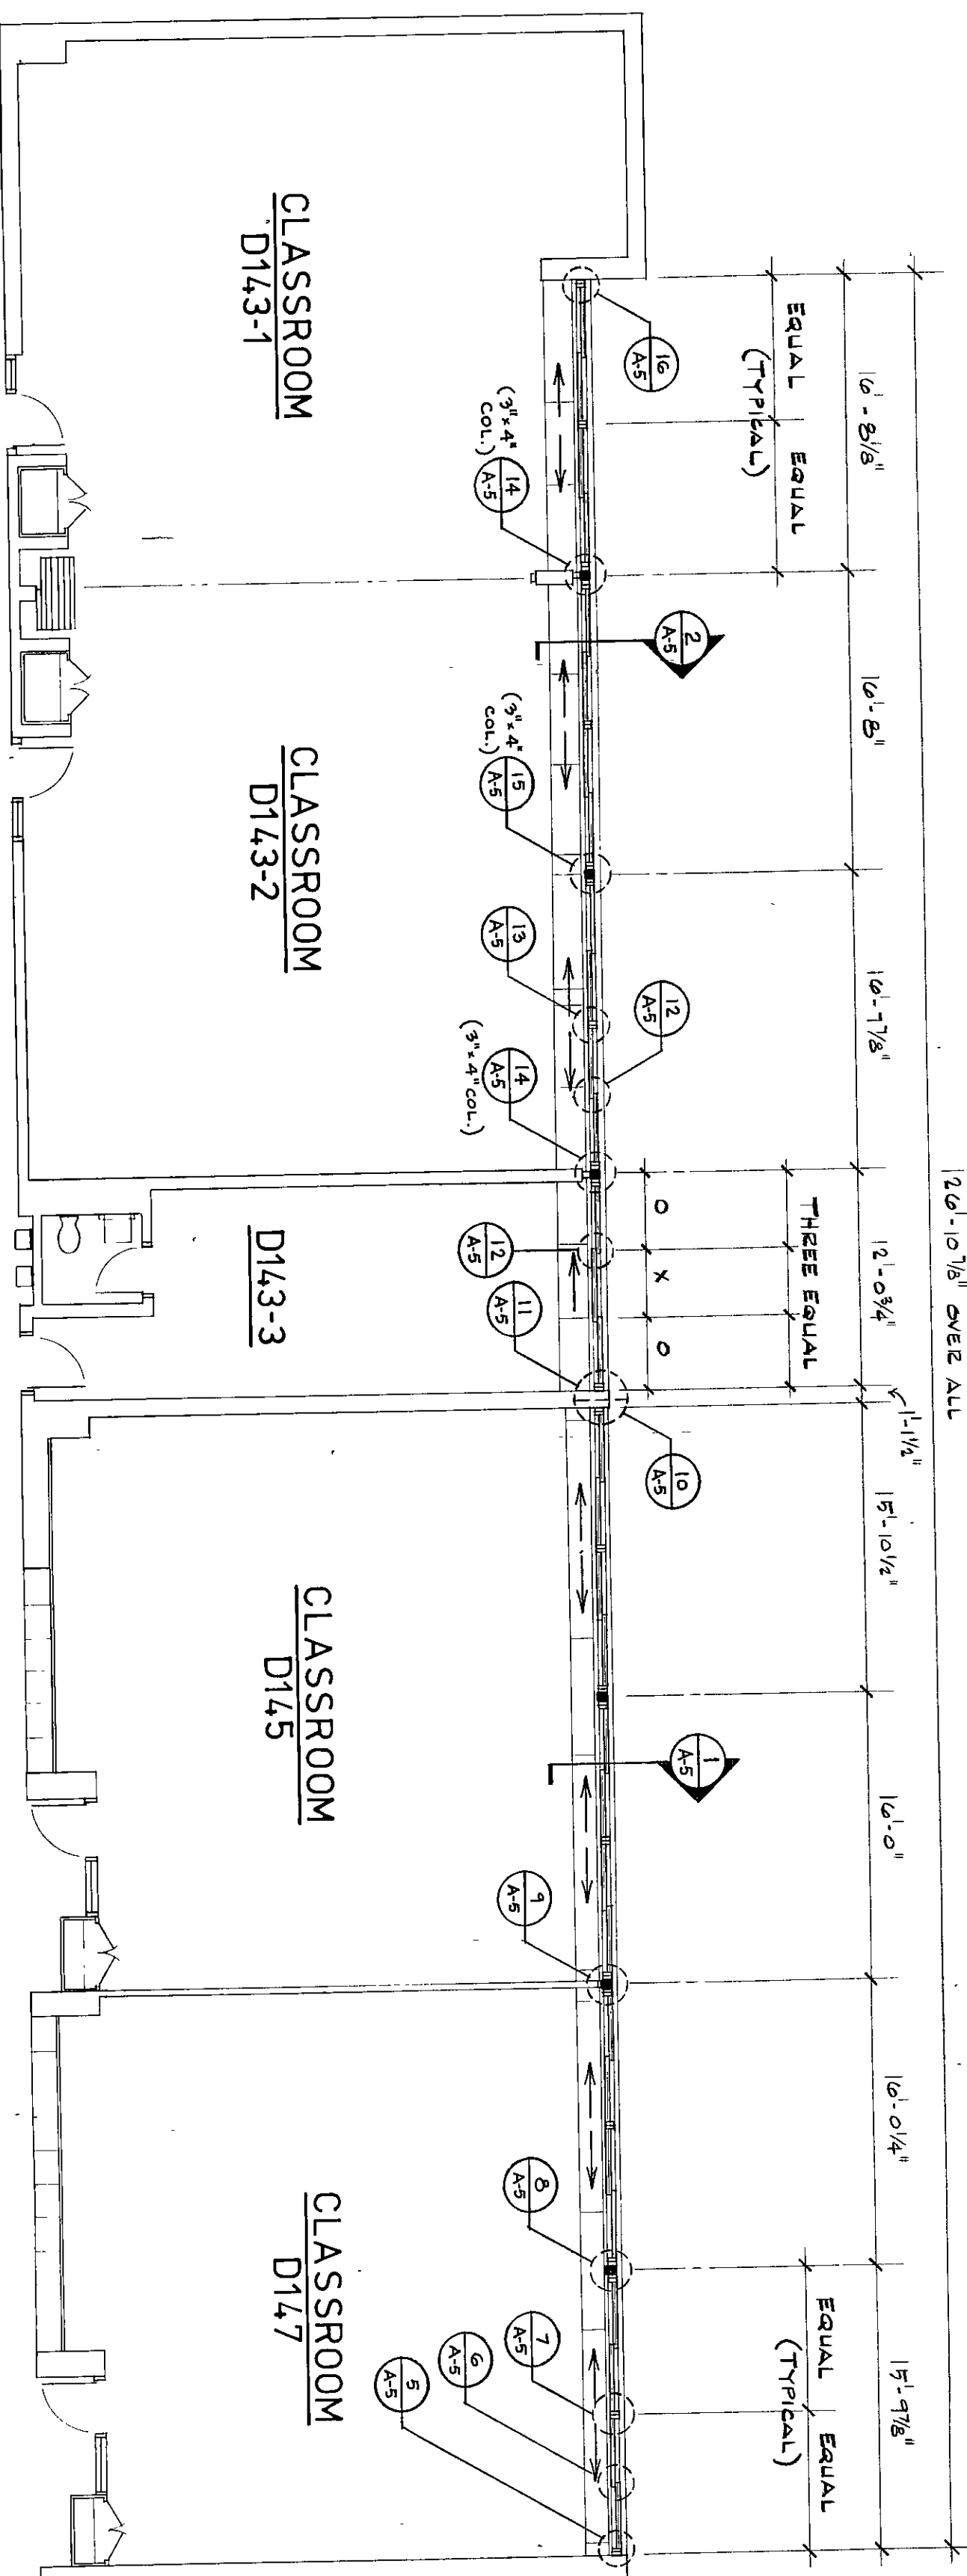
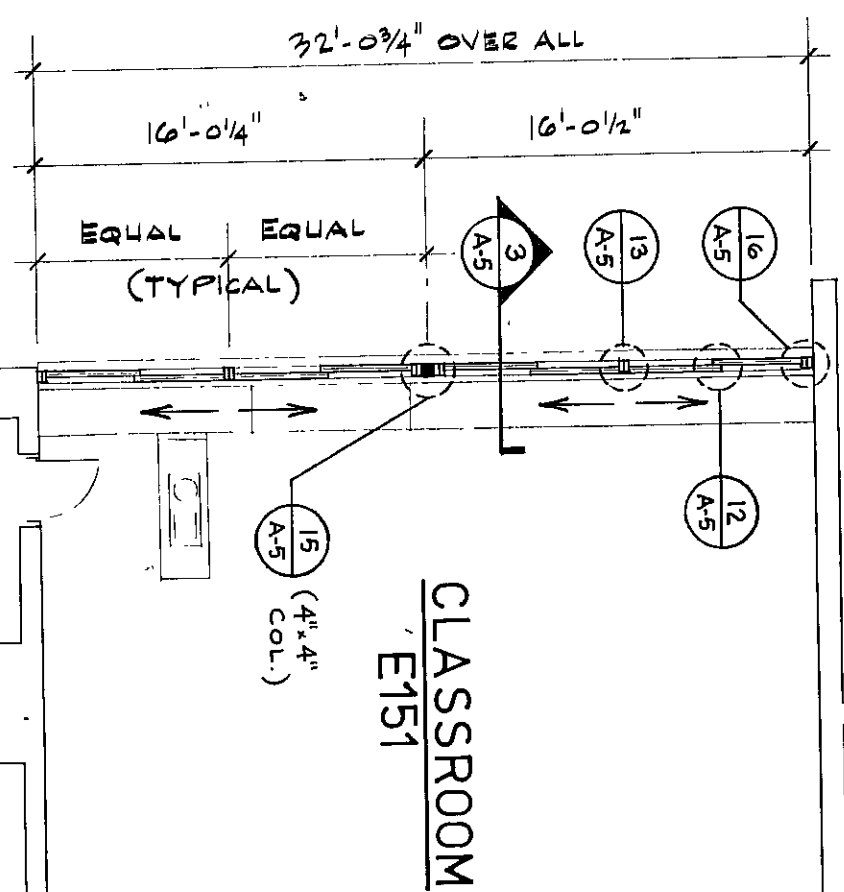
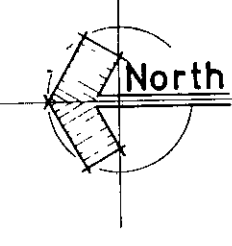


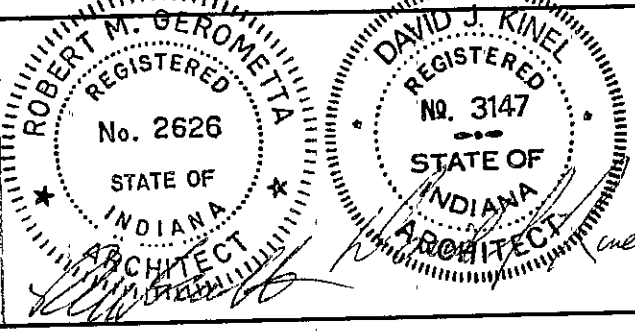

FLOOR PLAN - section 'B'
CHESTERTON HIGH SCHOOL WINDOWWALL REPLACEMENT
 DUNELAND SCHOOL CORPORATION CHESTERTON, INDIANA
 gerometta & kinel architects, inc. chesterton, indiana

[illegible]