


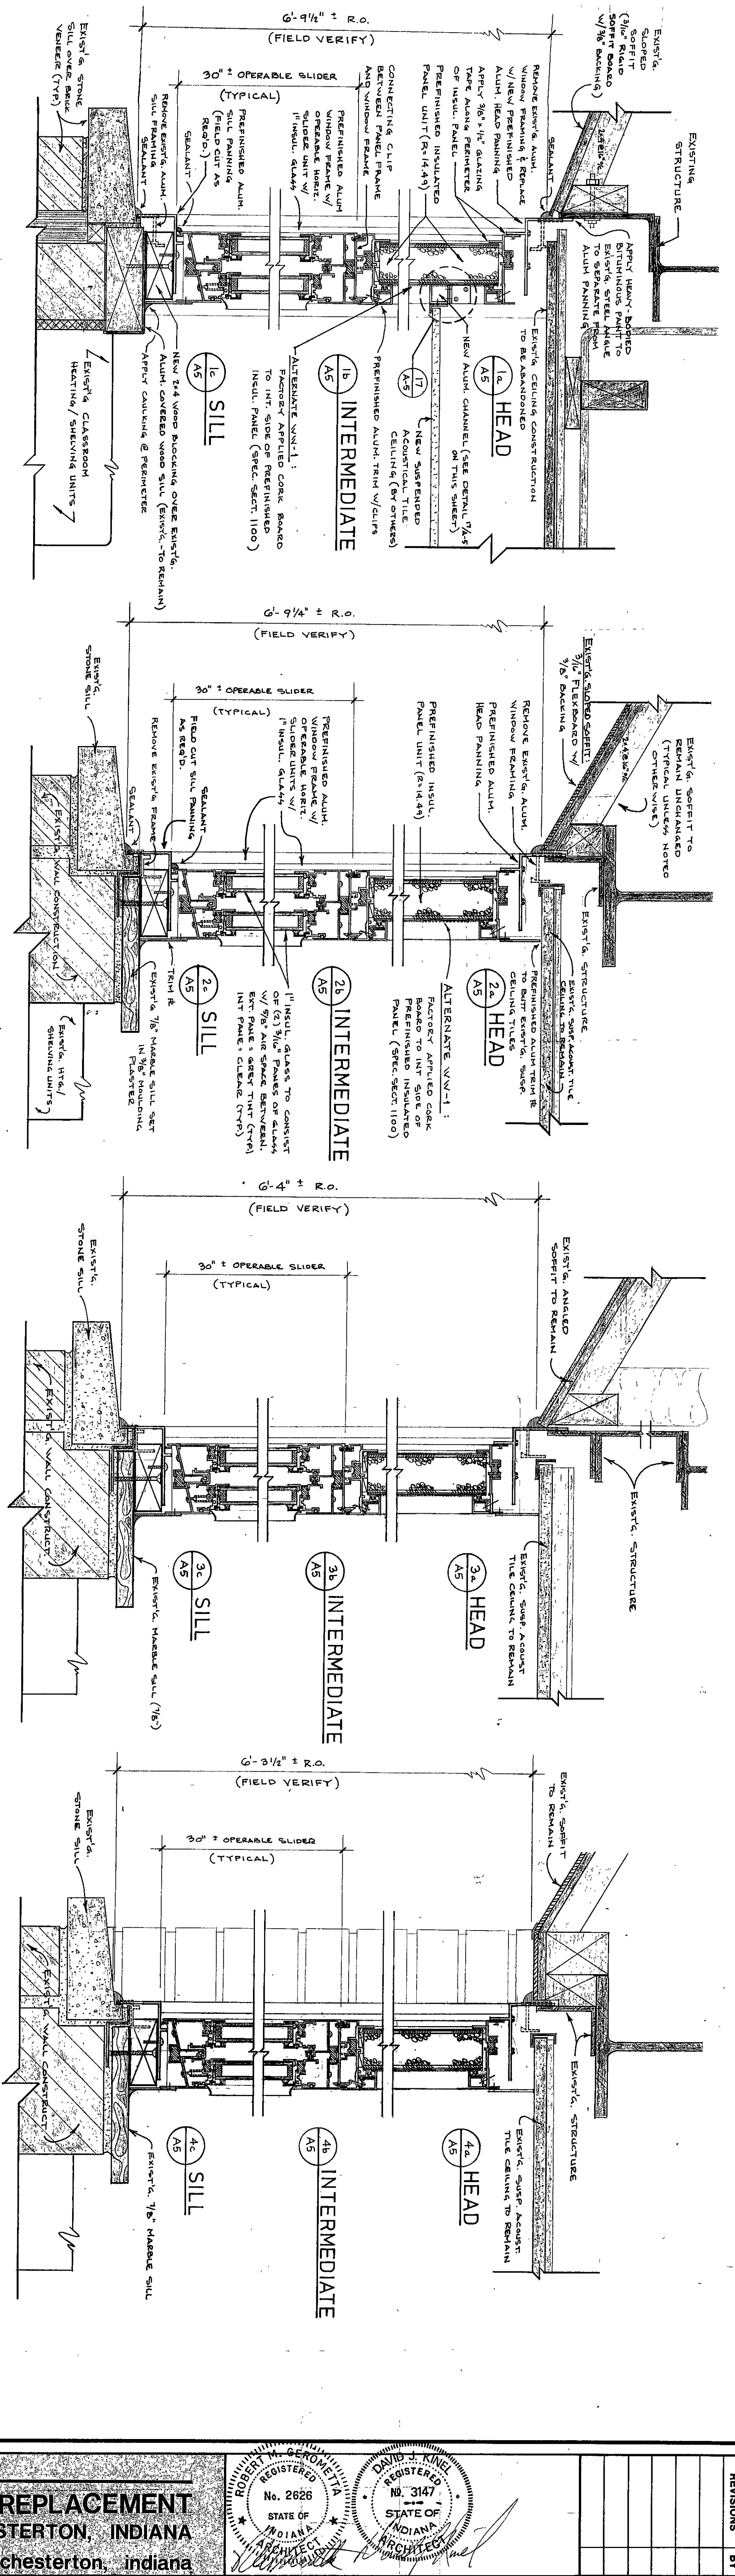


1 SECTION
3'-1'-0"

2 SECTION
3'-1'-0"


3 SECTION
3'-1'-0"

4 SECTION (ALT WW-5)
3'-1'-0"

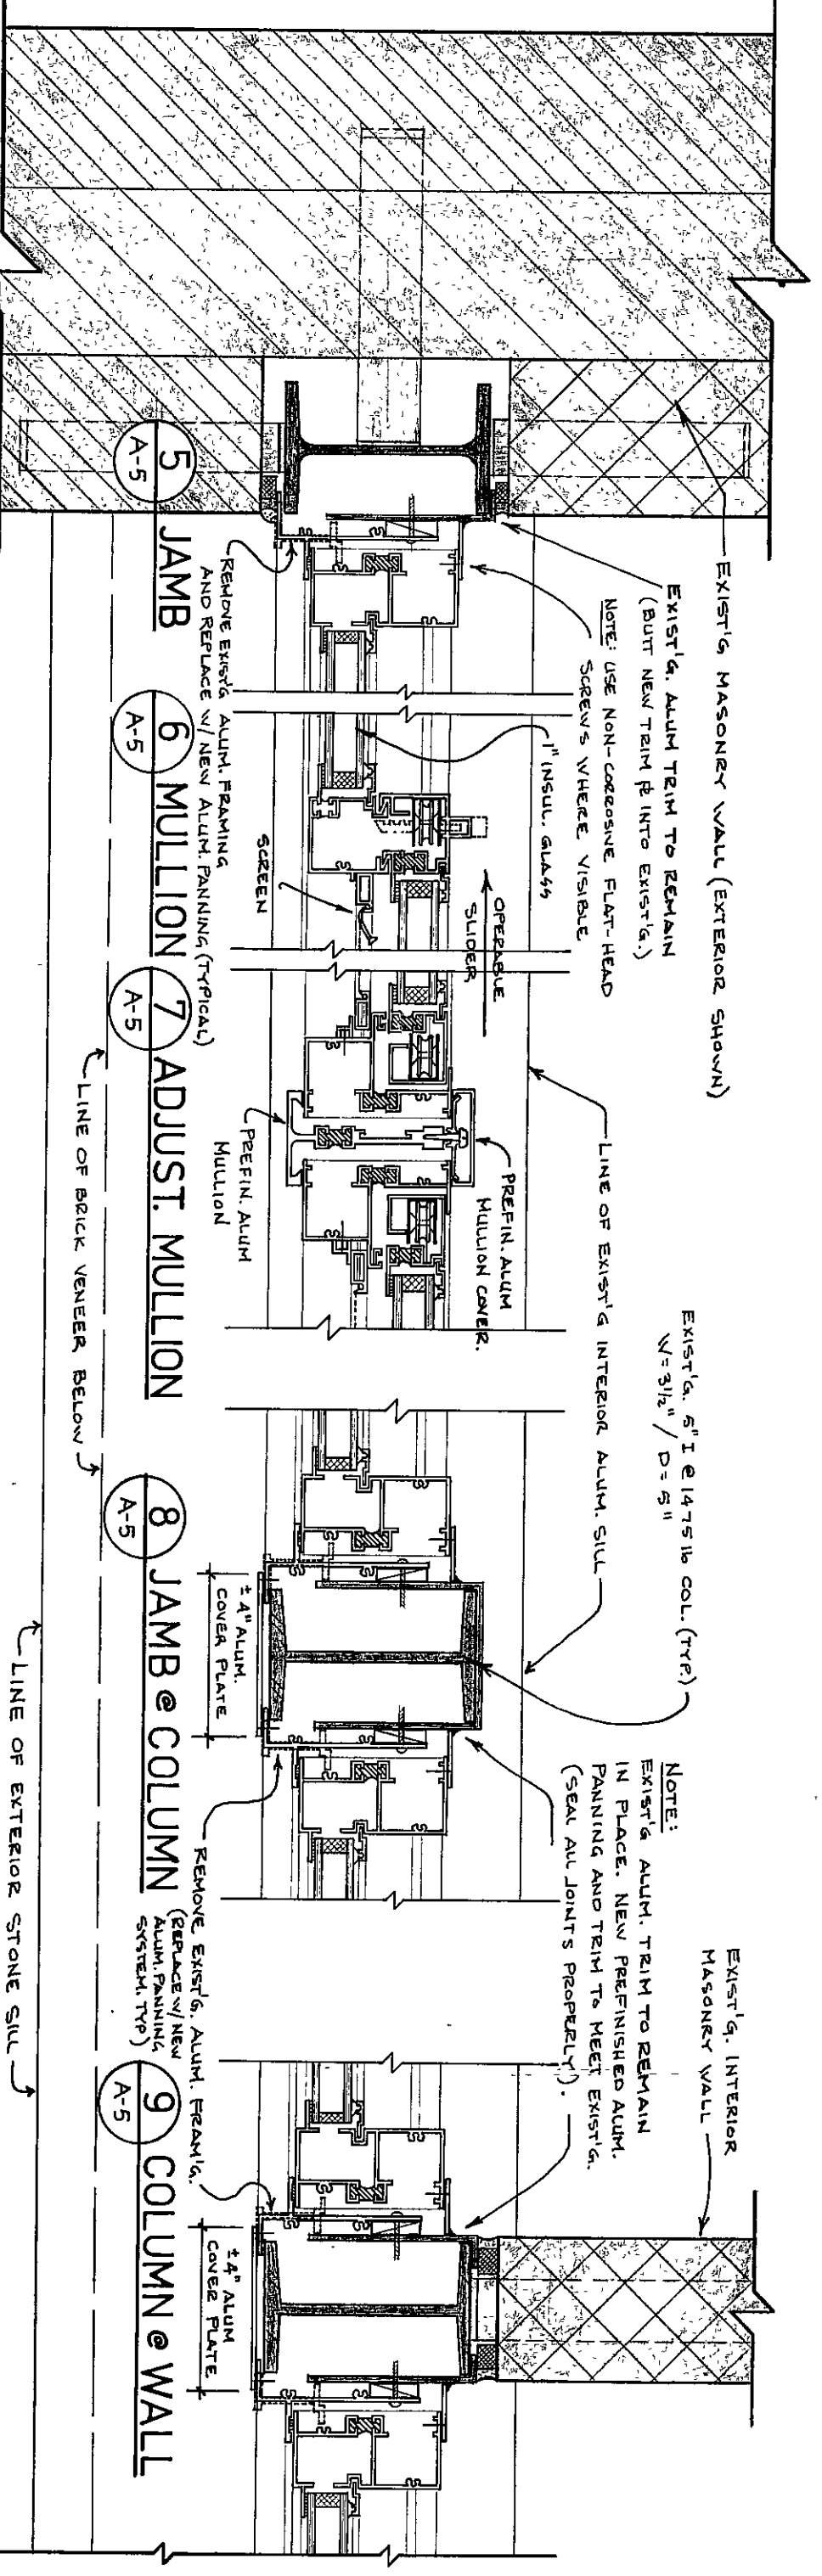


PLAN VIEWS: 3'-1'-0"


"EXISTING CONSTRUCTION" CONDITIONS SHOWN ON THIS SHEET ARE GIVEN TO ASSIST BIDDERS IN PREPARING THEIR PROPOSALS. THESE DETAILS APPROXIMATE EXISTING CONFIGURATIONS AND DIMENSIONS AND WILL VARY SOMEWHAT IN THE FIELD. IT REMAINS THE CONTRACTOR'S RESPONSIBILITY TO VISIT THE PROJECT AND ASCERTAIN ACTUAL EXISTING CONSTRUCTION CONDITIONS TO HIS OWN SATISFACTION PRIOR TO SUBMITTING HIS BID PROPOSAL!!!

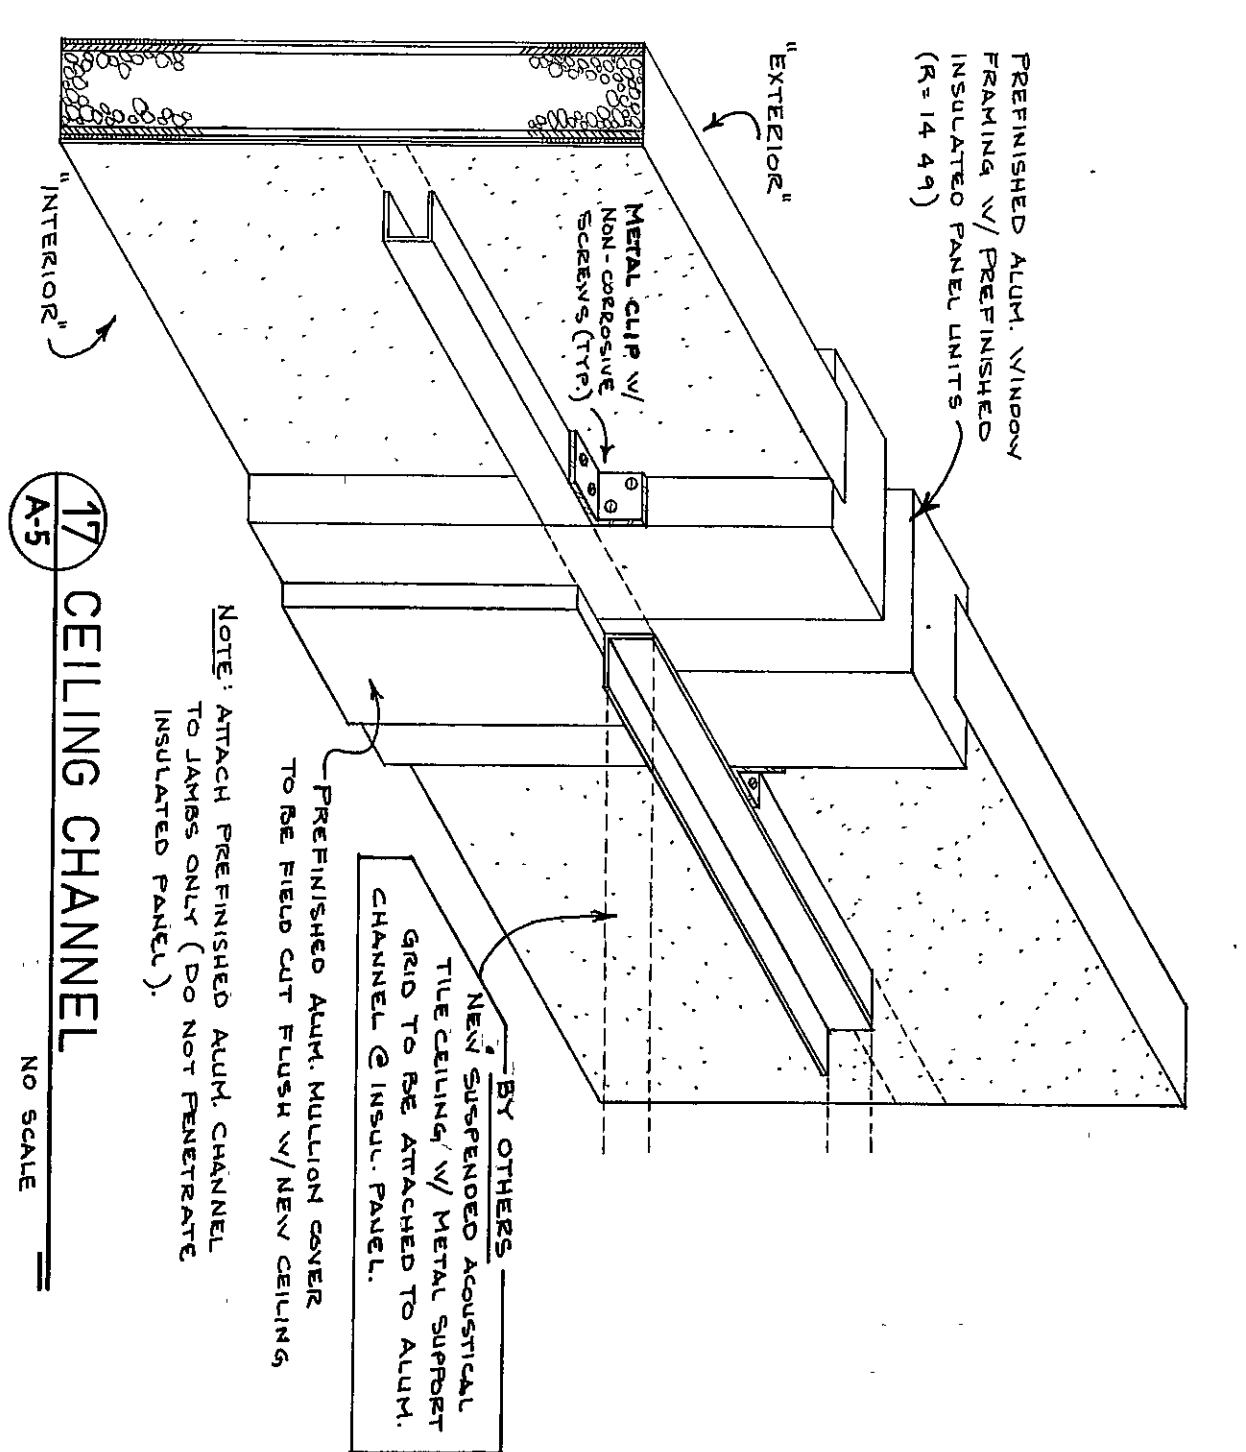

17 CEILING CHANNEL
NO SCALE

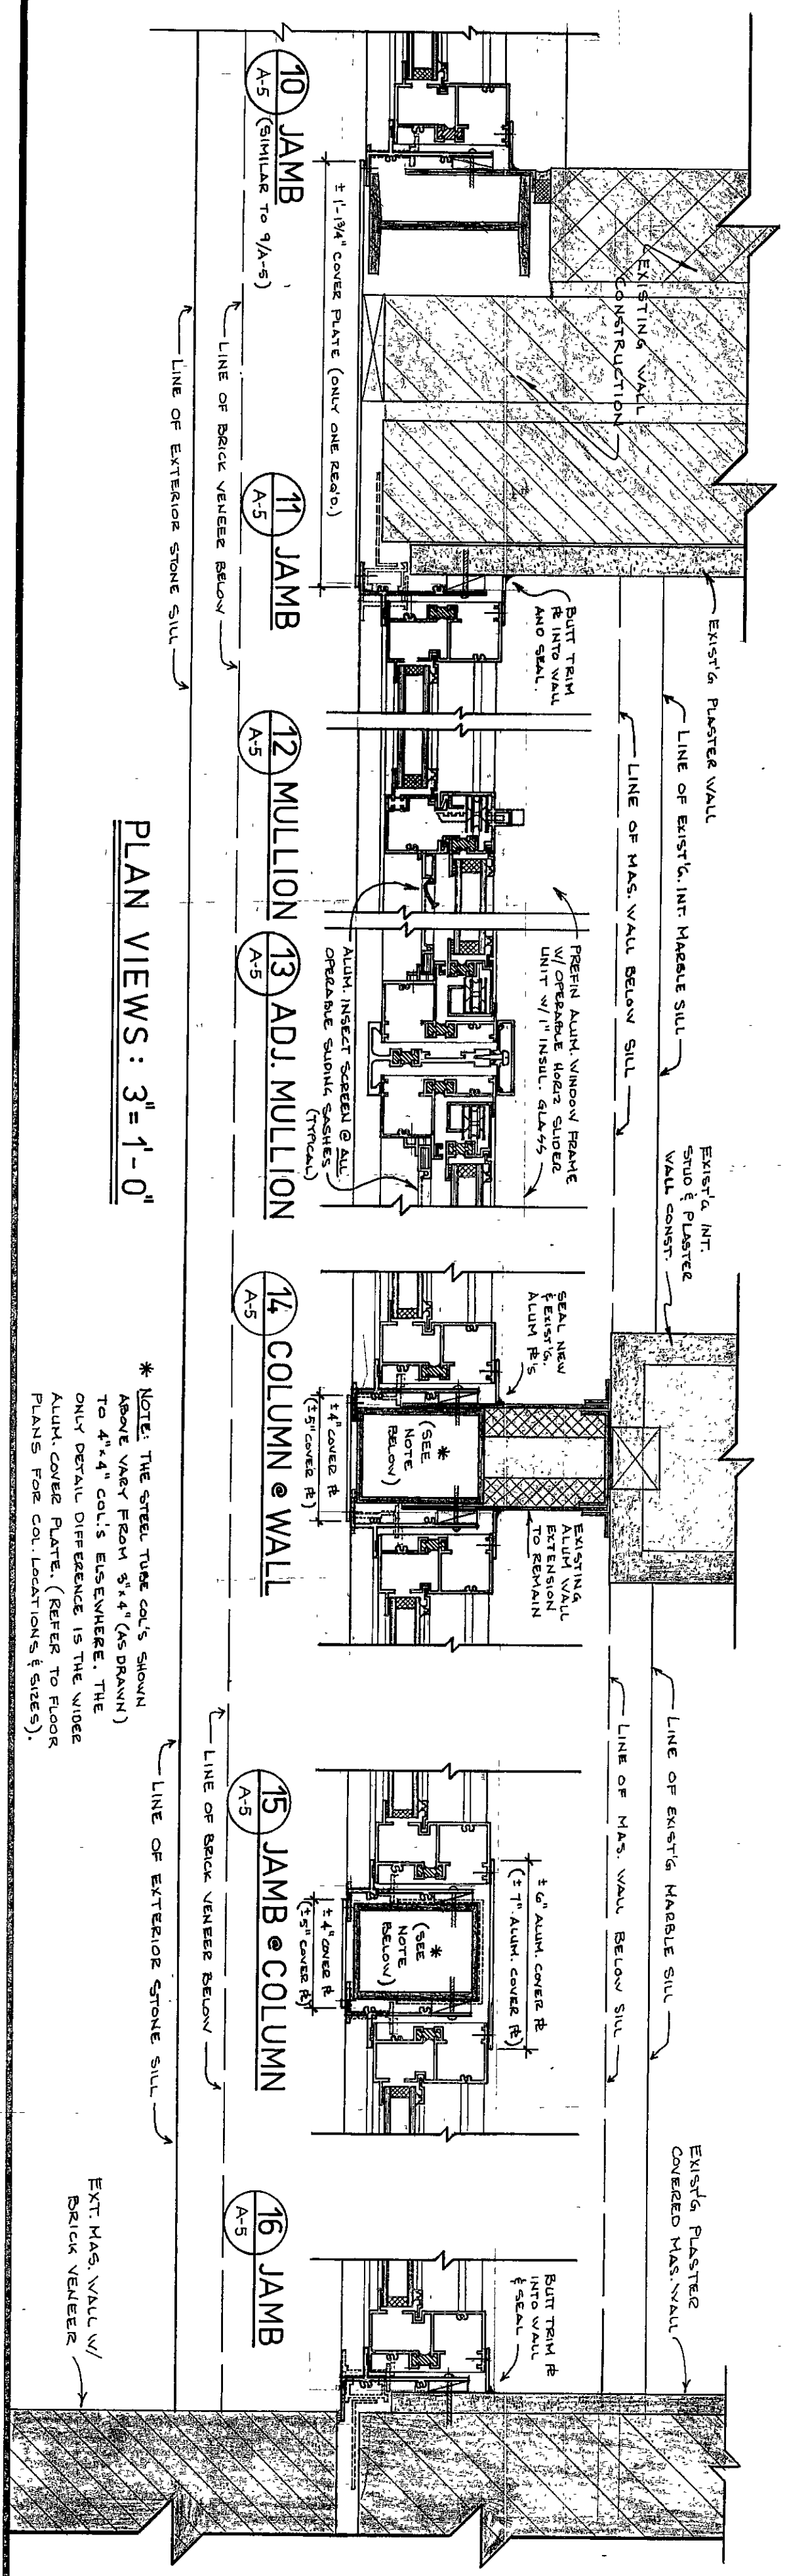

PLAN VIEWS: 3'-1'-0"

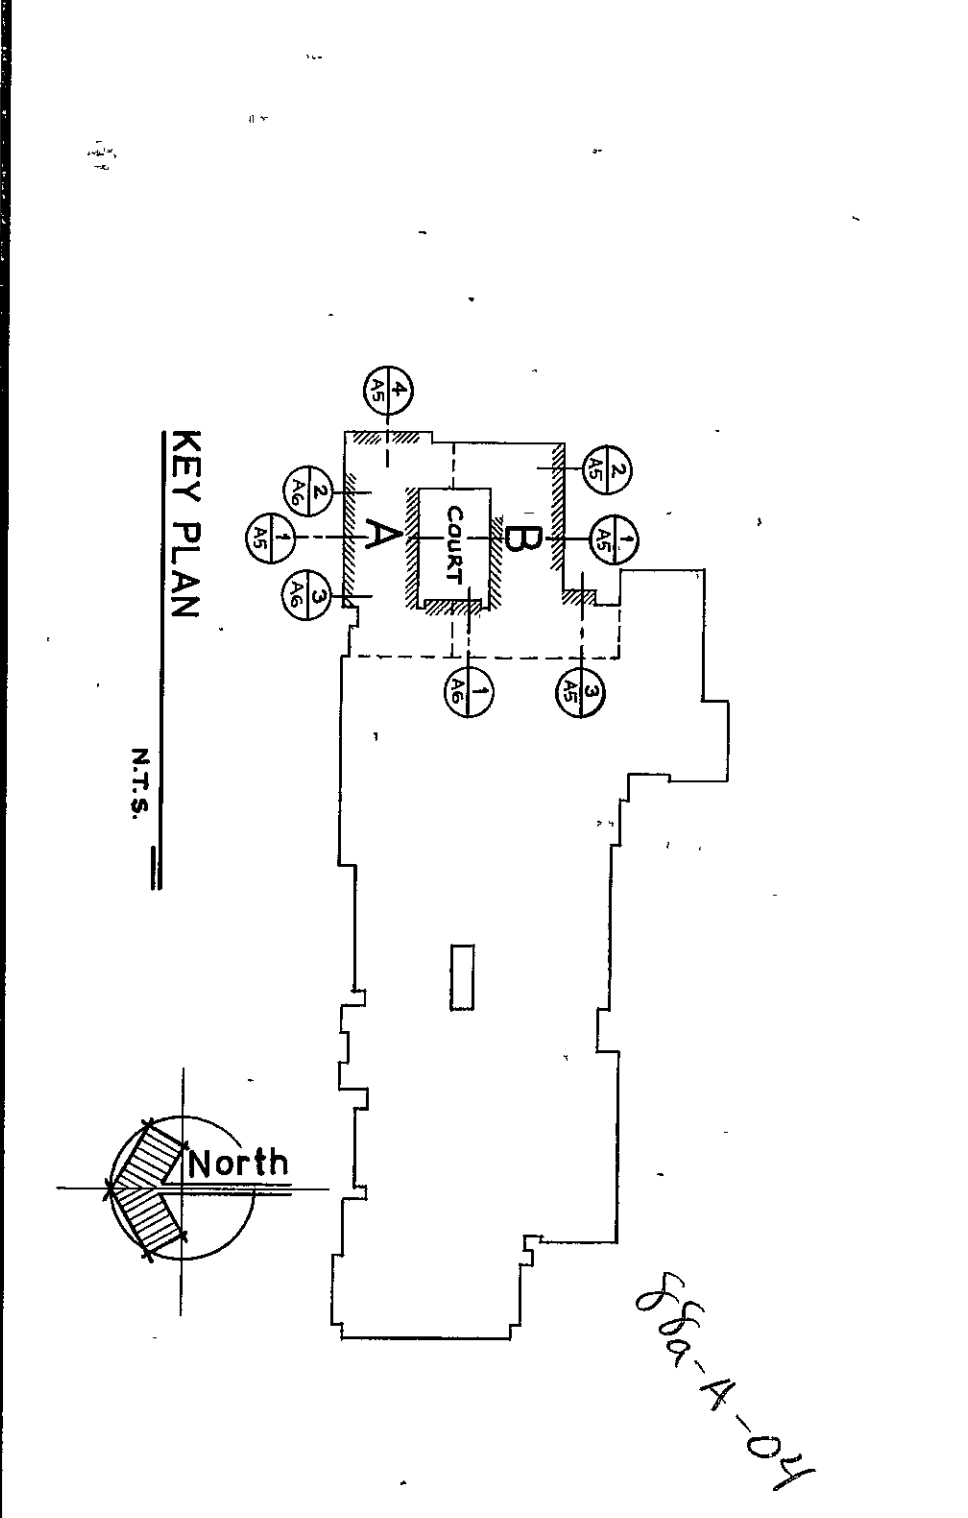

KEY PLAN
NTS.