

CHESTERTON HIGH SCHOOL SWIMMING POOL HEATING & HUMIDITY CONTROL SYSTEM

DUNELAND SCHOOL CORPORATION

CHESTERTON, INDIANA

DUNELAND SCHOOL BOARD

RAYMOND YAGELSKI JR.

president

TERRY K. HIESTAND

vice pres.

JOHN W. KROFT

secretary

ROBERT G. MATTHYS

member

DONALD E. MEEK

member

DR. KARL H. SPECKHARD, SUPERINTENDENT



MICHAEL C. HARRIS, BOARD ATTORNEY

gerometta & kinel architects, inc.

chesterton, indiana

consult'g. engr: r. l. millies & assoc.

munster, indiana

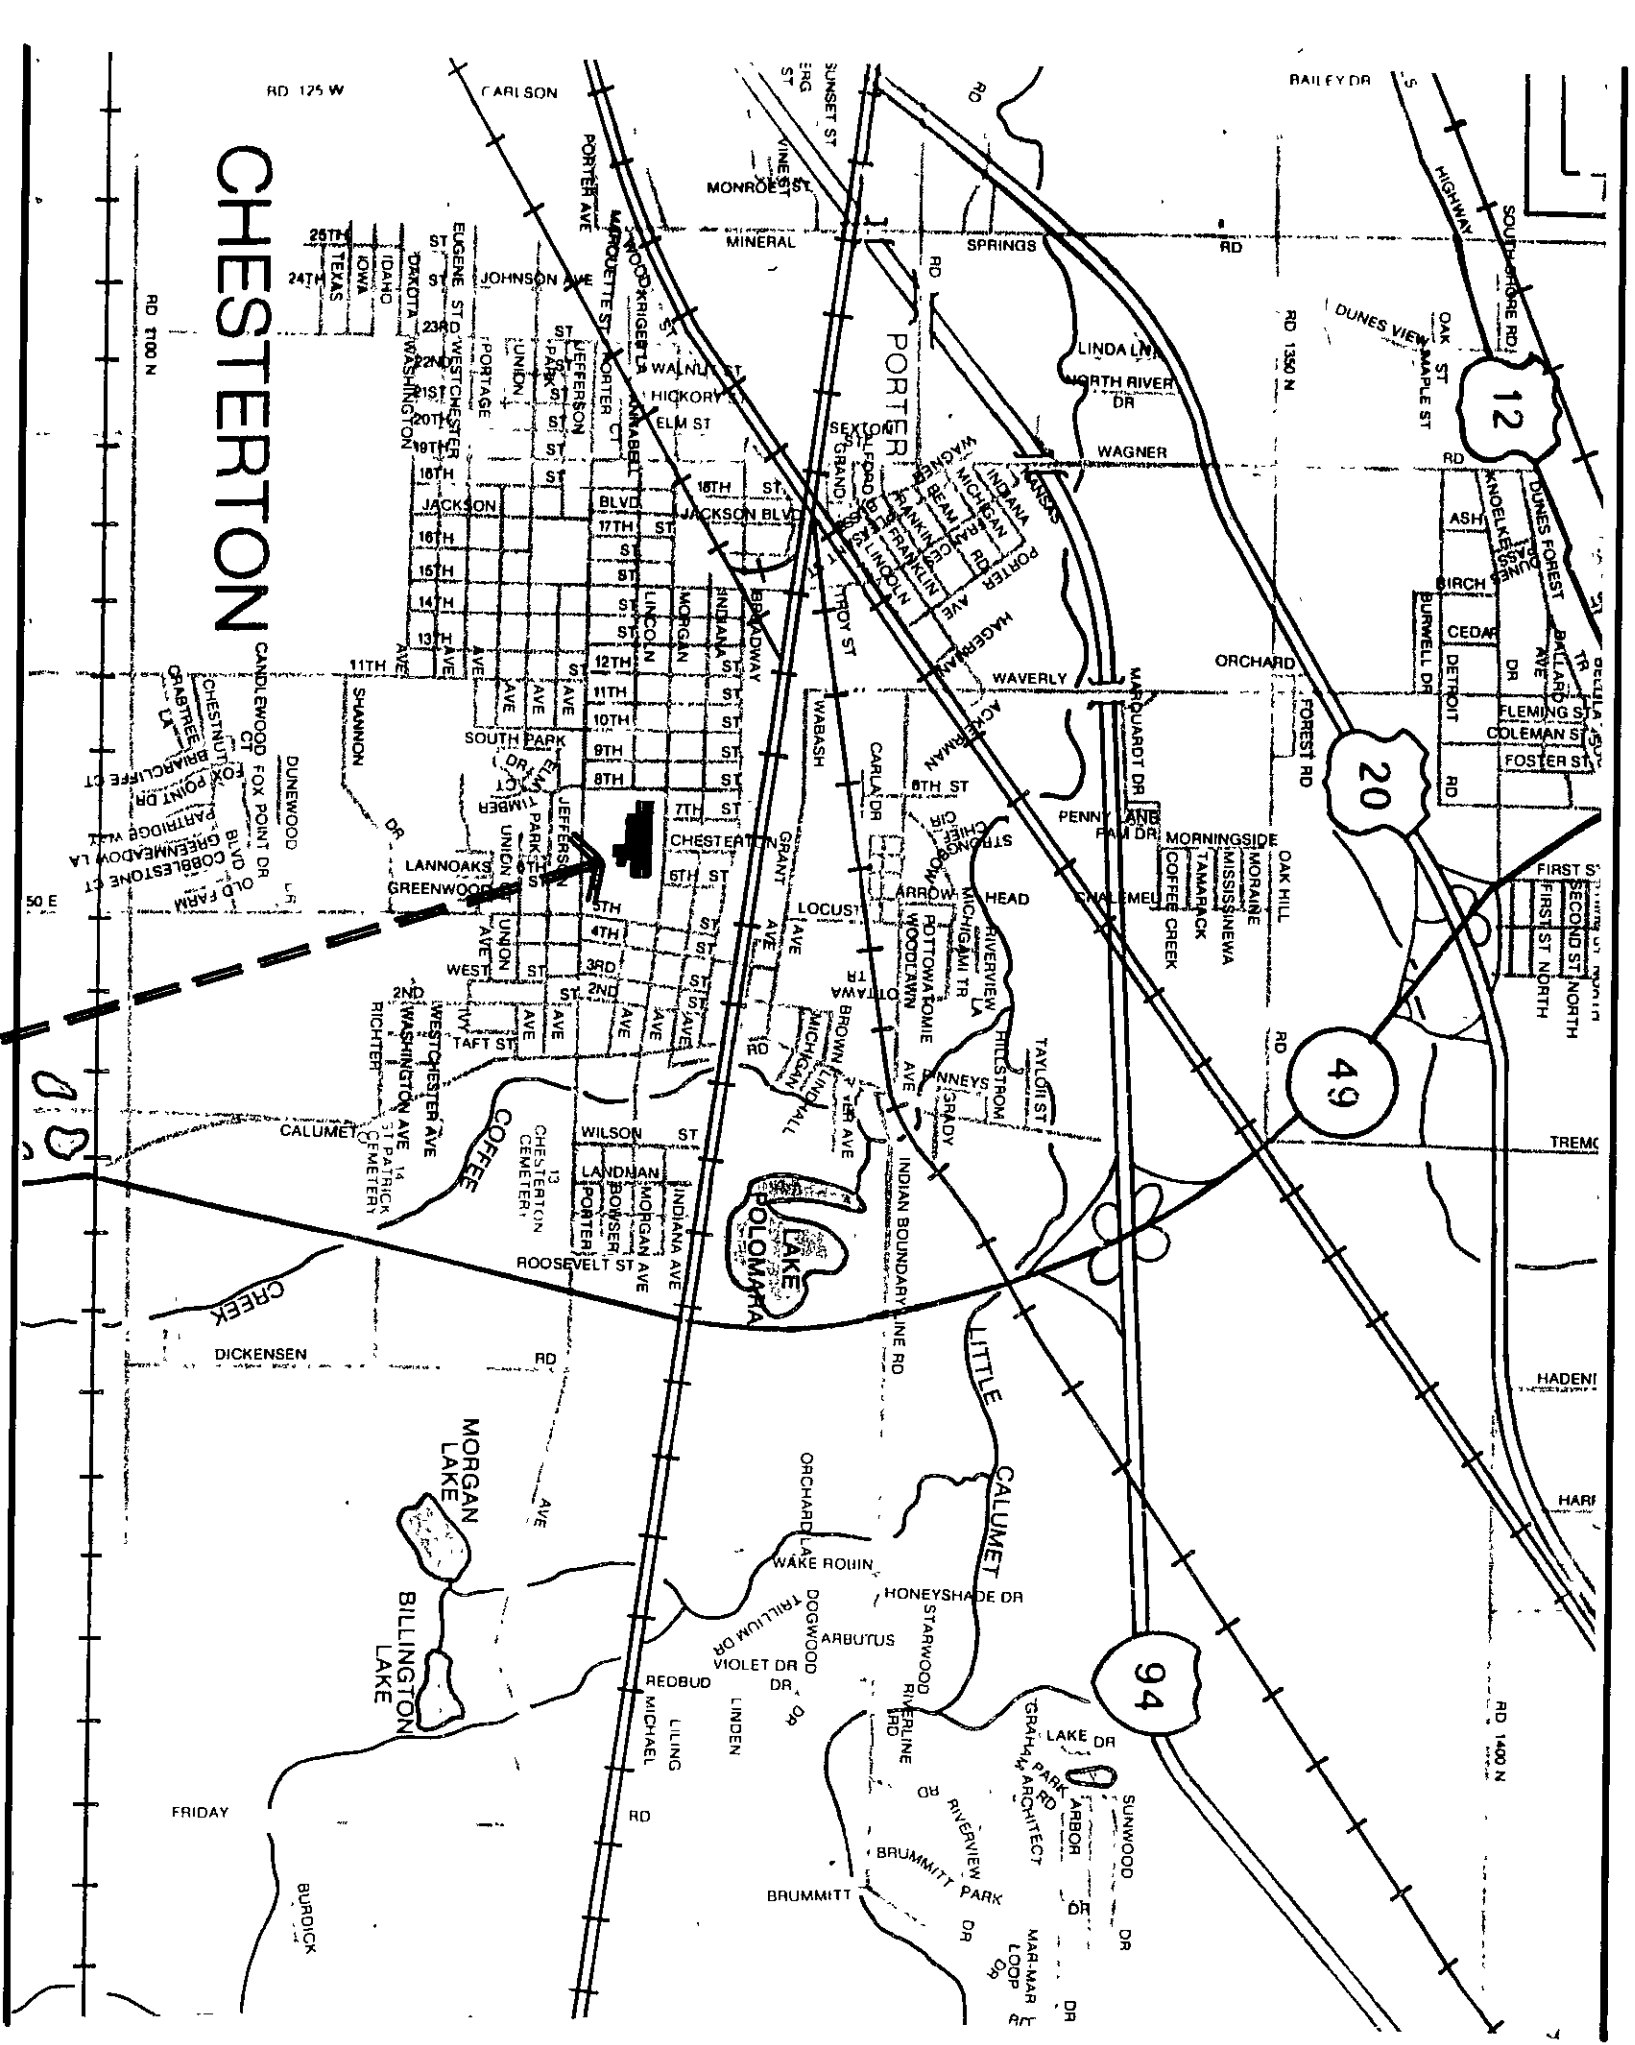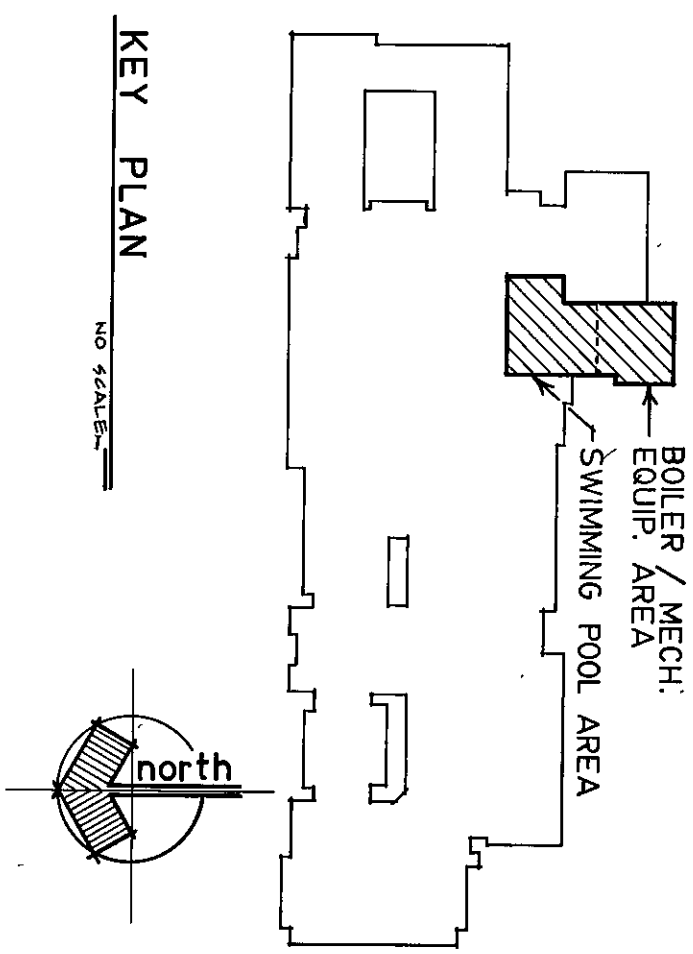


DRAWING INDEX

- A-1 Title Sheet
- A-2 Misc. Gen. Construction Details
- M-1 Mechanical Floor Plans
- M-2 Enlarged Mechanical Sections
- M-3 Mechanical Notes & Schedules
- E-1 Electrical Floor Plan & Notes

TITLE SHEET

SWIMMING POOL HEATING & HUMIDITY CONTROL SYSTEM
CHESTERTON HIGH SCHOOL
gerometta & kinel architects, inc. chesterton, indiana

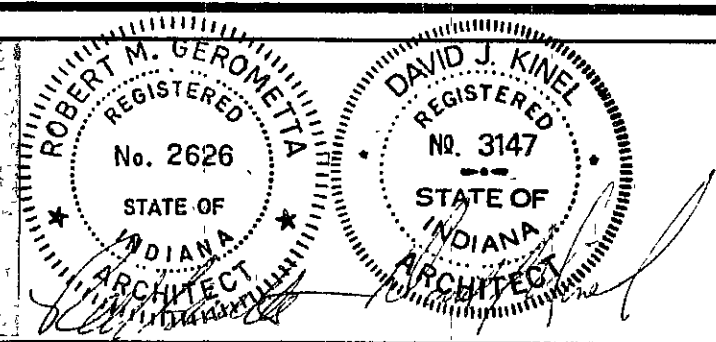

REVISIONS	BY

SET # 5

A-1