

CHESTERTON HIGH SCHOOL WINDOWWALL REPLACEMENT & ALUM. ENTRY REPLACEMENT

DUNELAND SCHOOL CORPORATION

CHESTERTON, INDIANA

DUNELAND SCHOOL BOARD

TERRY K. HIESTAND

president

JOHN W. KROFT

vice pres.

DONALD E. MEEK

secretary

ROBERT G. MATTHYS

member

RAYMOND YAGELSKI JR.


member

DR. KENNETH L. PAYNE, SUPERINTENDENT

MICHAEL C. HARRIS, BOARD ATTORNEY


gerometta & kinel architects, inc.

chesterton, indiana

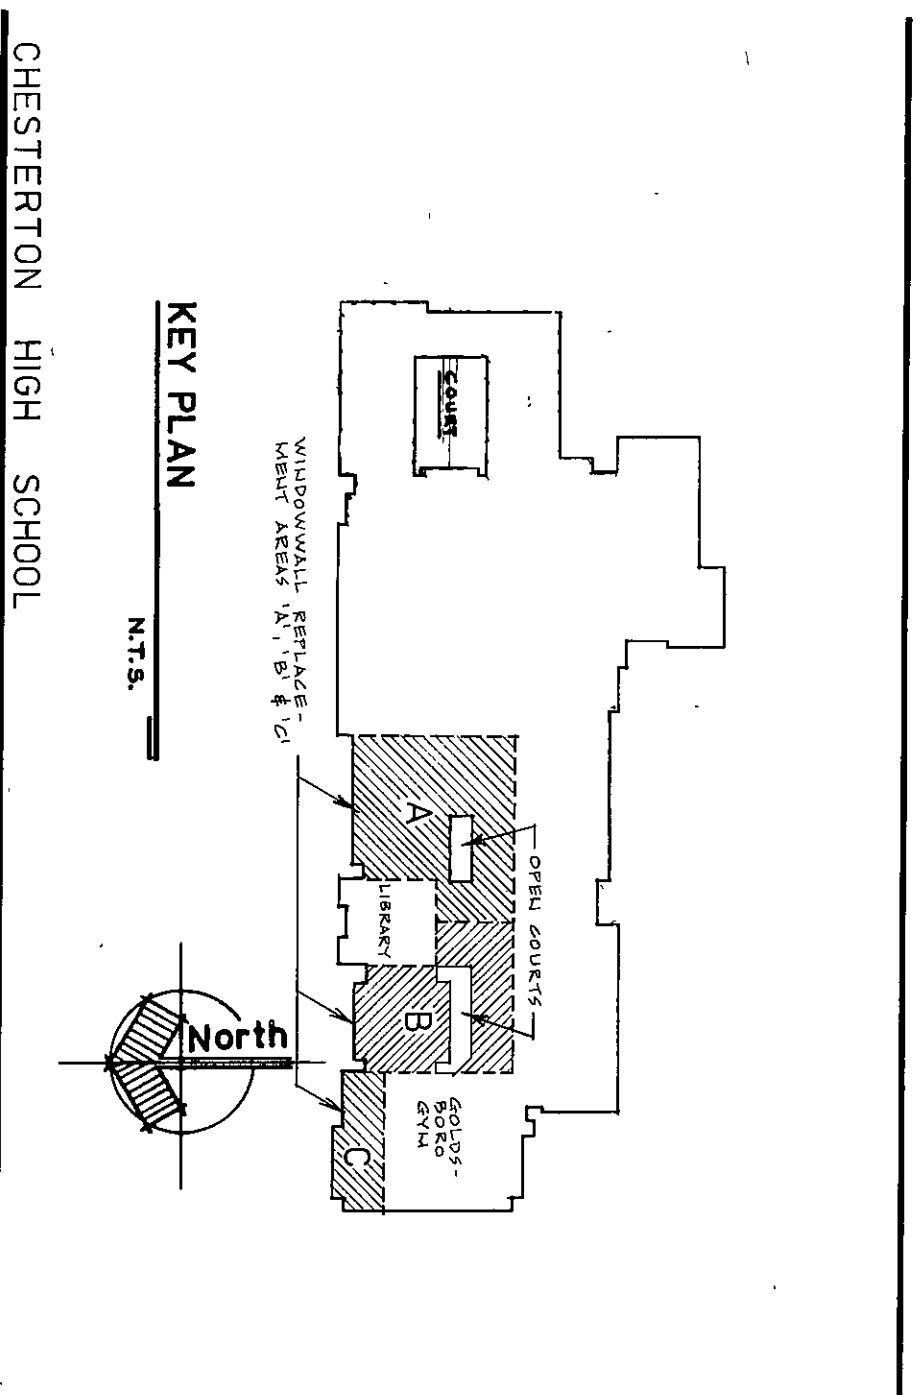


CONTRACT #1: PARTIAL WINDOWWALL REPLACEMENT / CLERESTORY COVER-UP
AT CHESTERTON HIGH SCHOOL.

CONTRACT #2: PARTIAL ALUMINUM ENTRY REPLACEMENT
AT CHESTERTON HIGH SCHOOL.

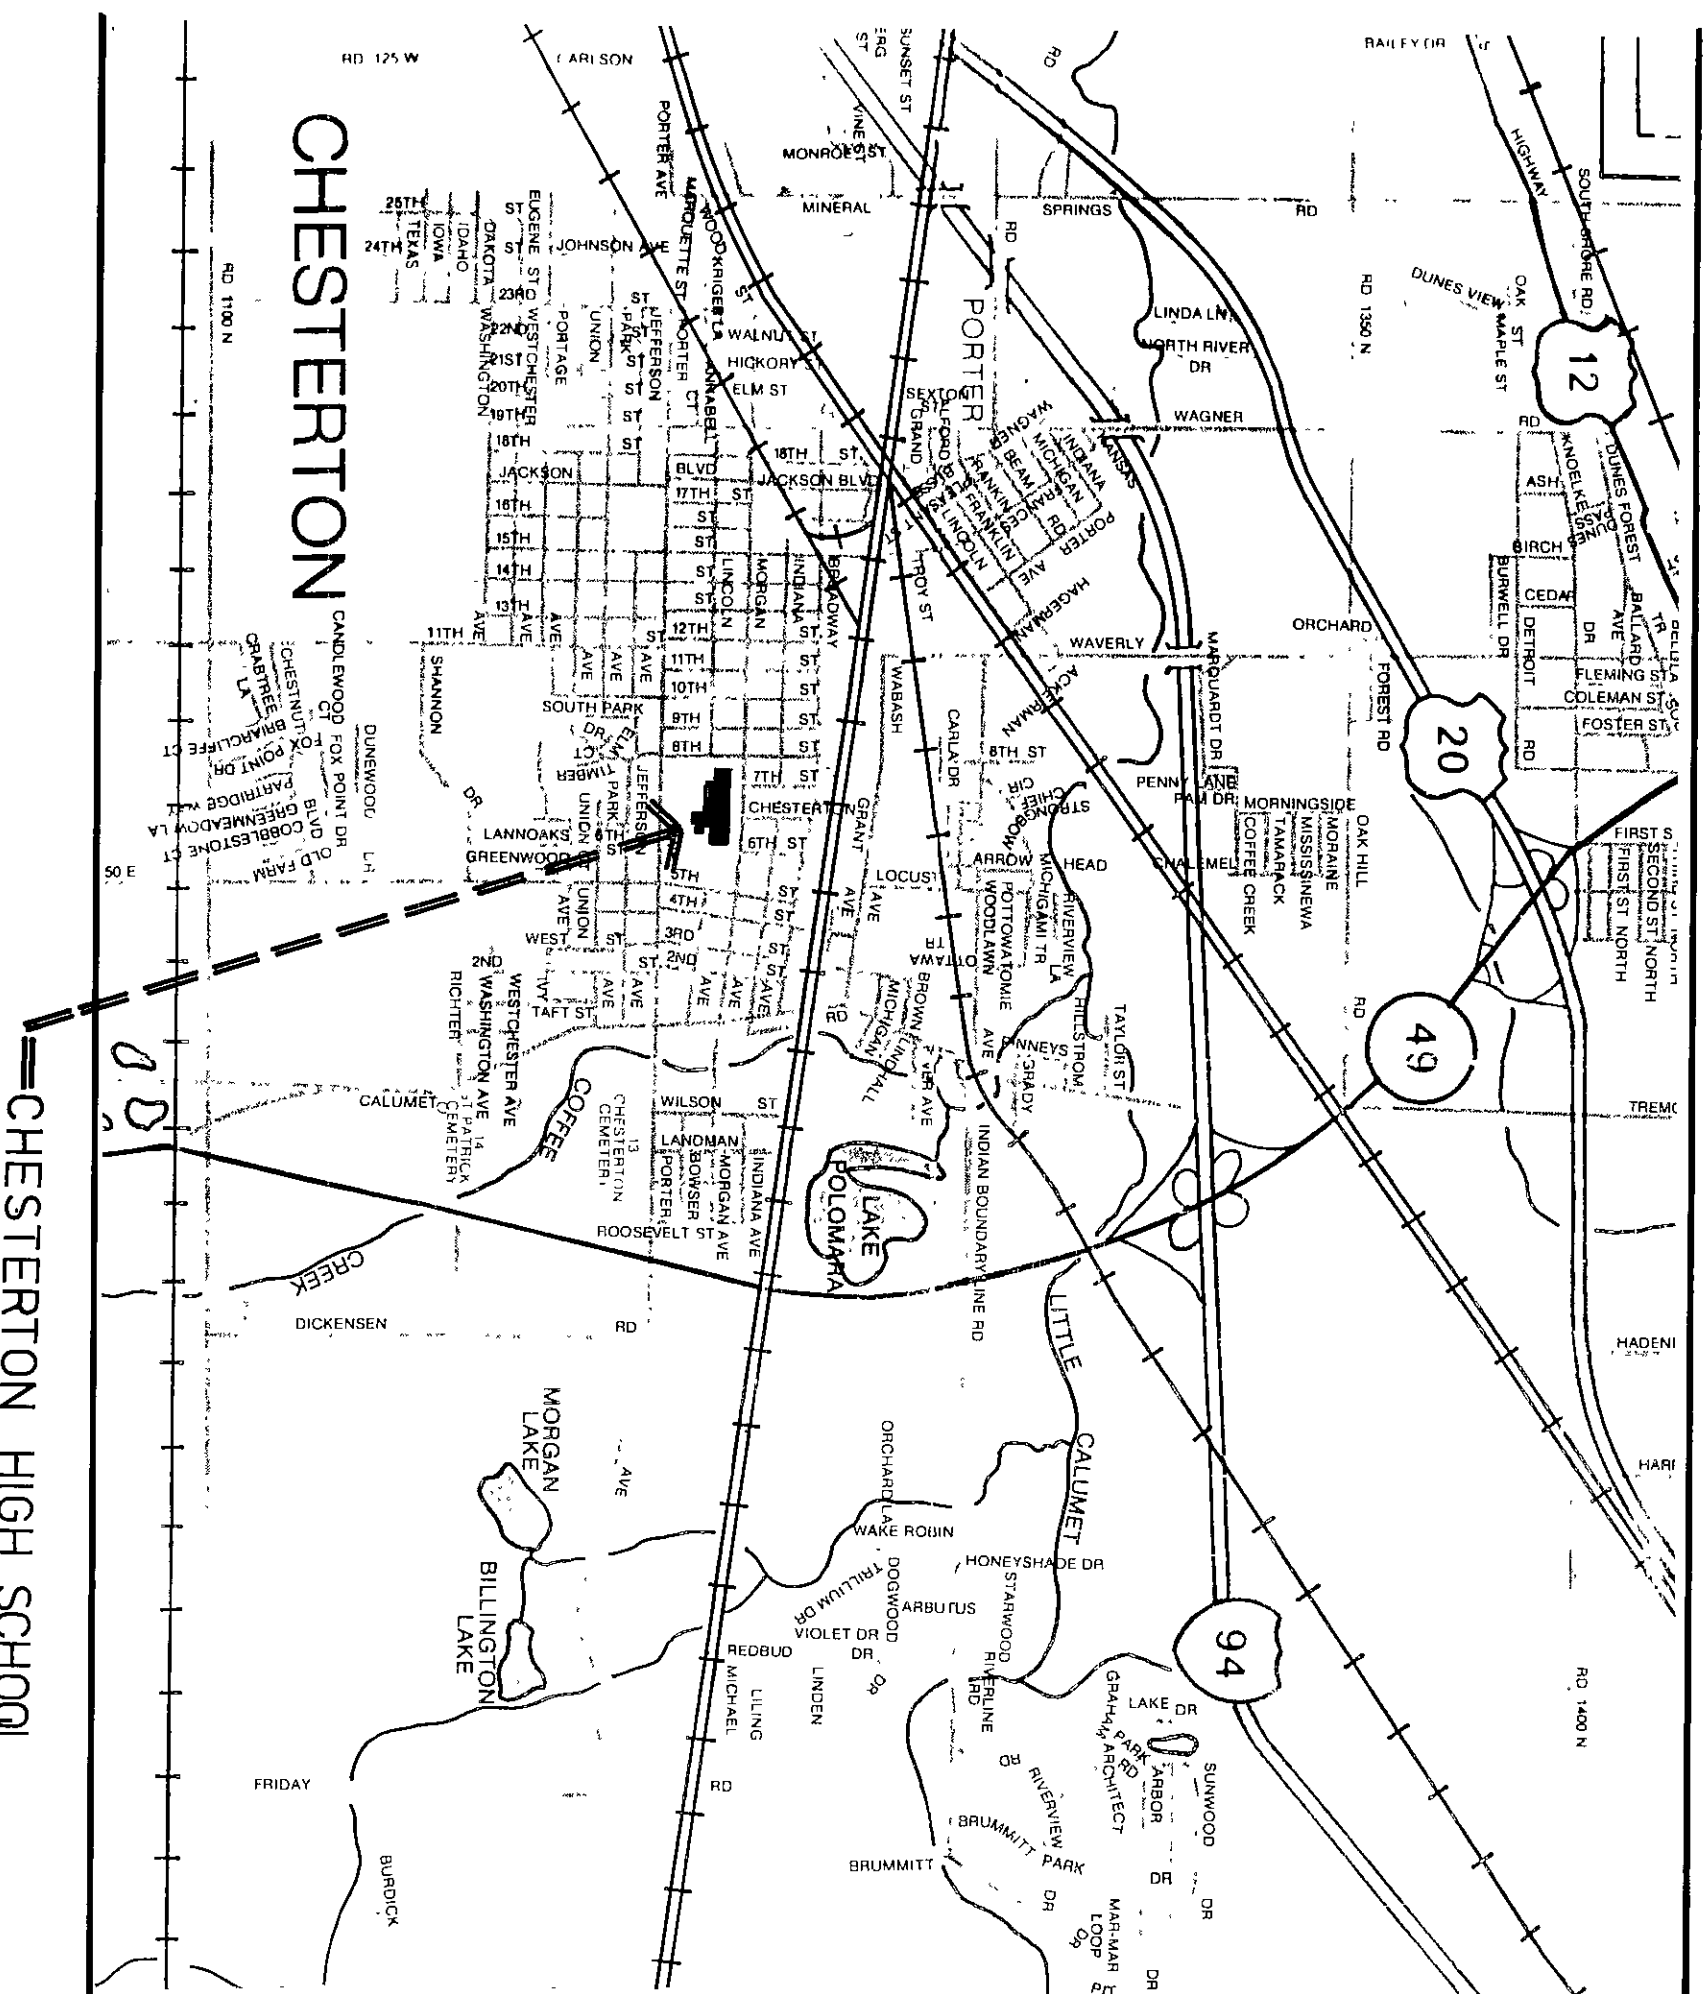

LOCATION MAP

no scale

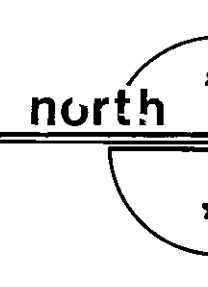

DRAWING INDEX

CONTRACT # 1:


- A-1 TITLE SHEET
- A-2 WINDOWWALL FLOOR PLAN AREA 'A'
- A-3 WINDOWWALL FLOOR PLAN AREAS 'B' & 'C'
- A-4 WINDOWWALL ELEVATIONS
- A-5 WINDOWWALL SECTIONS & DETAILS

CONTRACT # 2:

- A-6 ALUMINUM ENTRY PLANS, ELEVATIONS & DETAILS
- A-7 ALUMINUM ENTRY AIT. BID WORK

TITLE SHEET

CHESTERTON HIGH SCHOOL WINDOWWALL REPLACEMENT
DUNELAND SCHOOL CORPORATION
gerometta & kinel architects, inc. chesterton, indiana

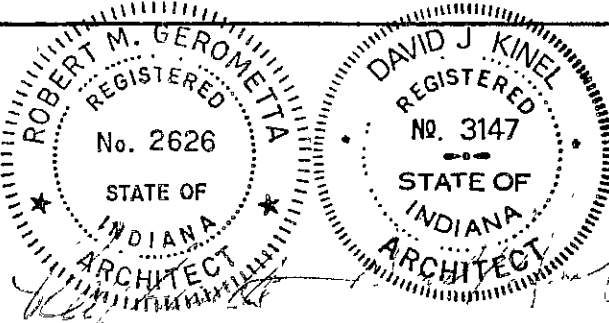

REVISIONS	BY

