
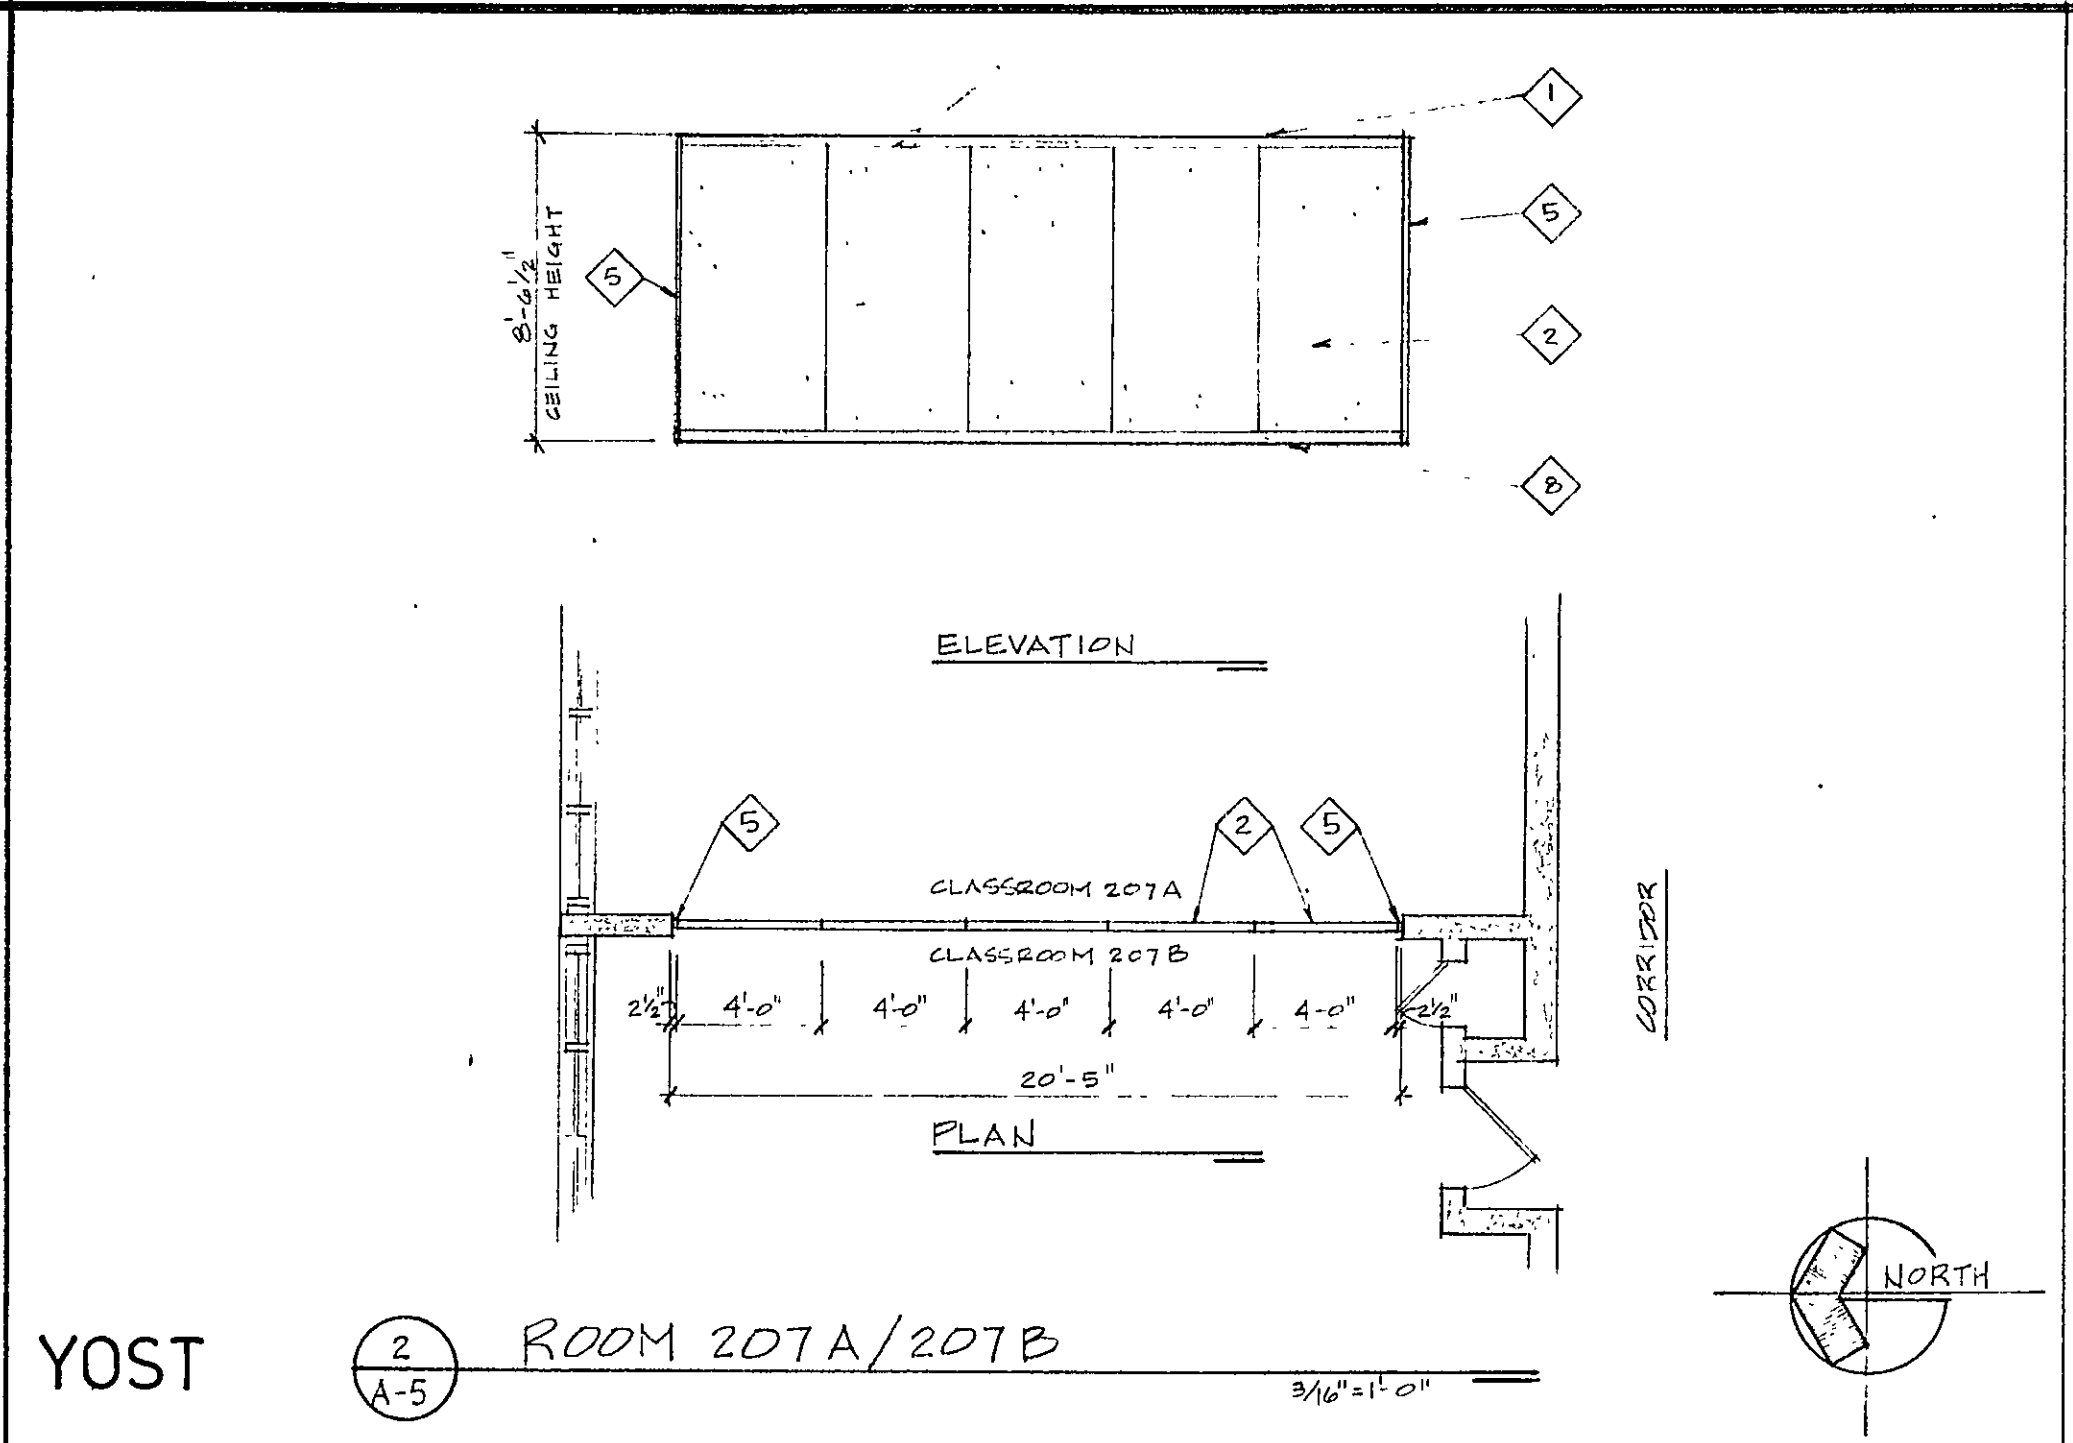
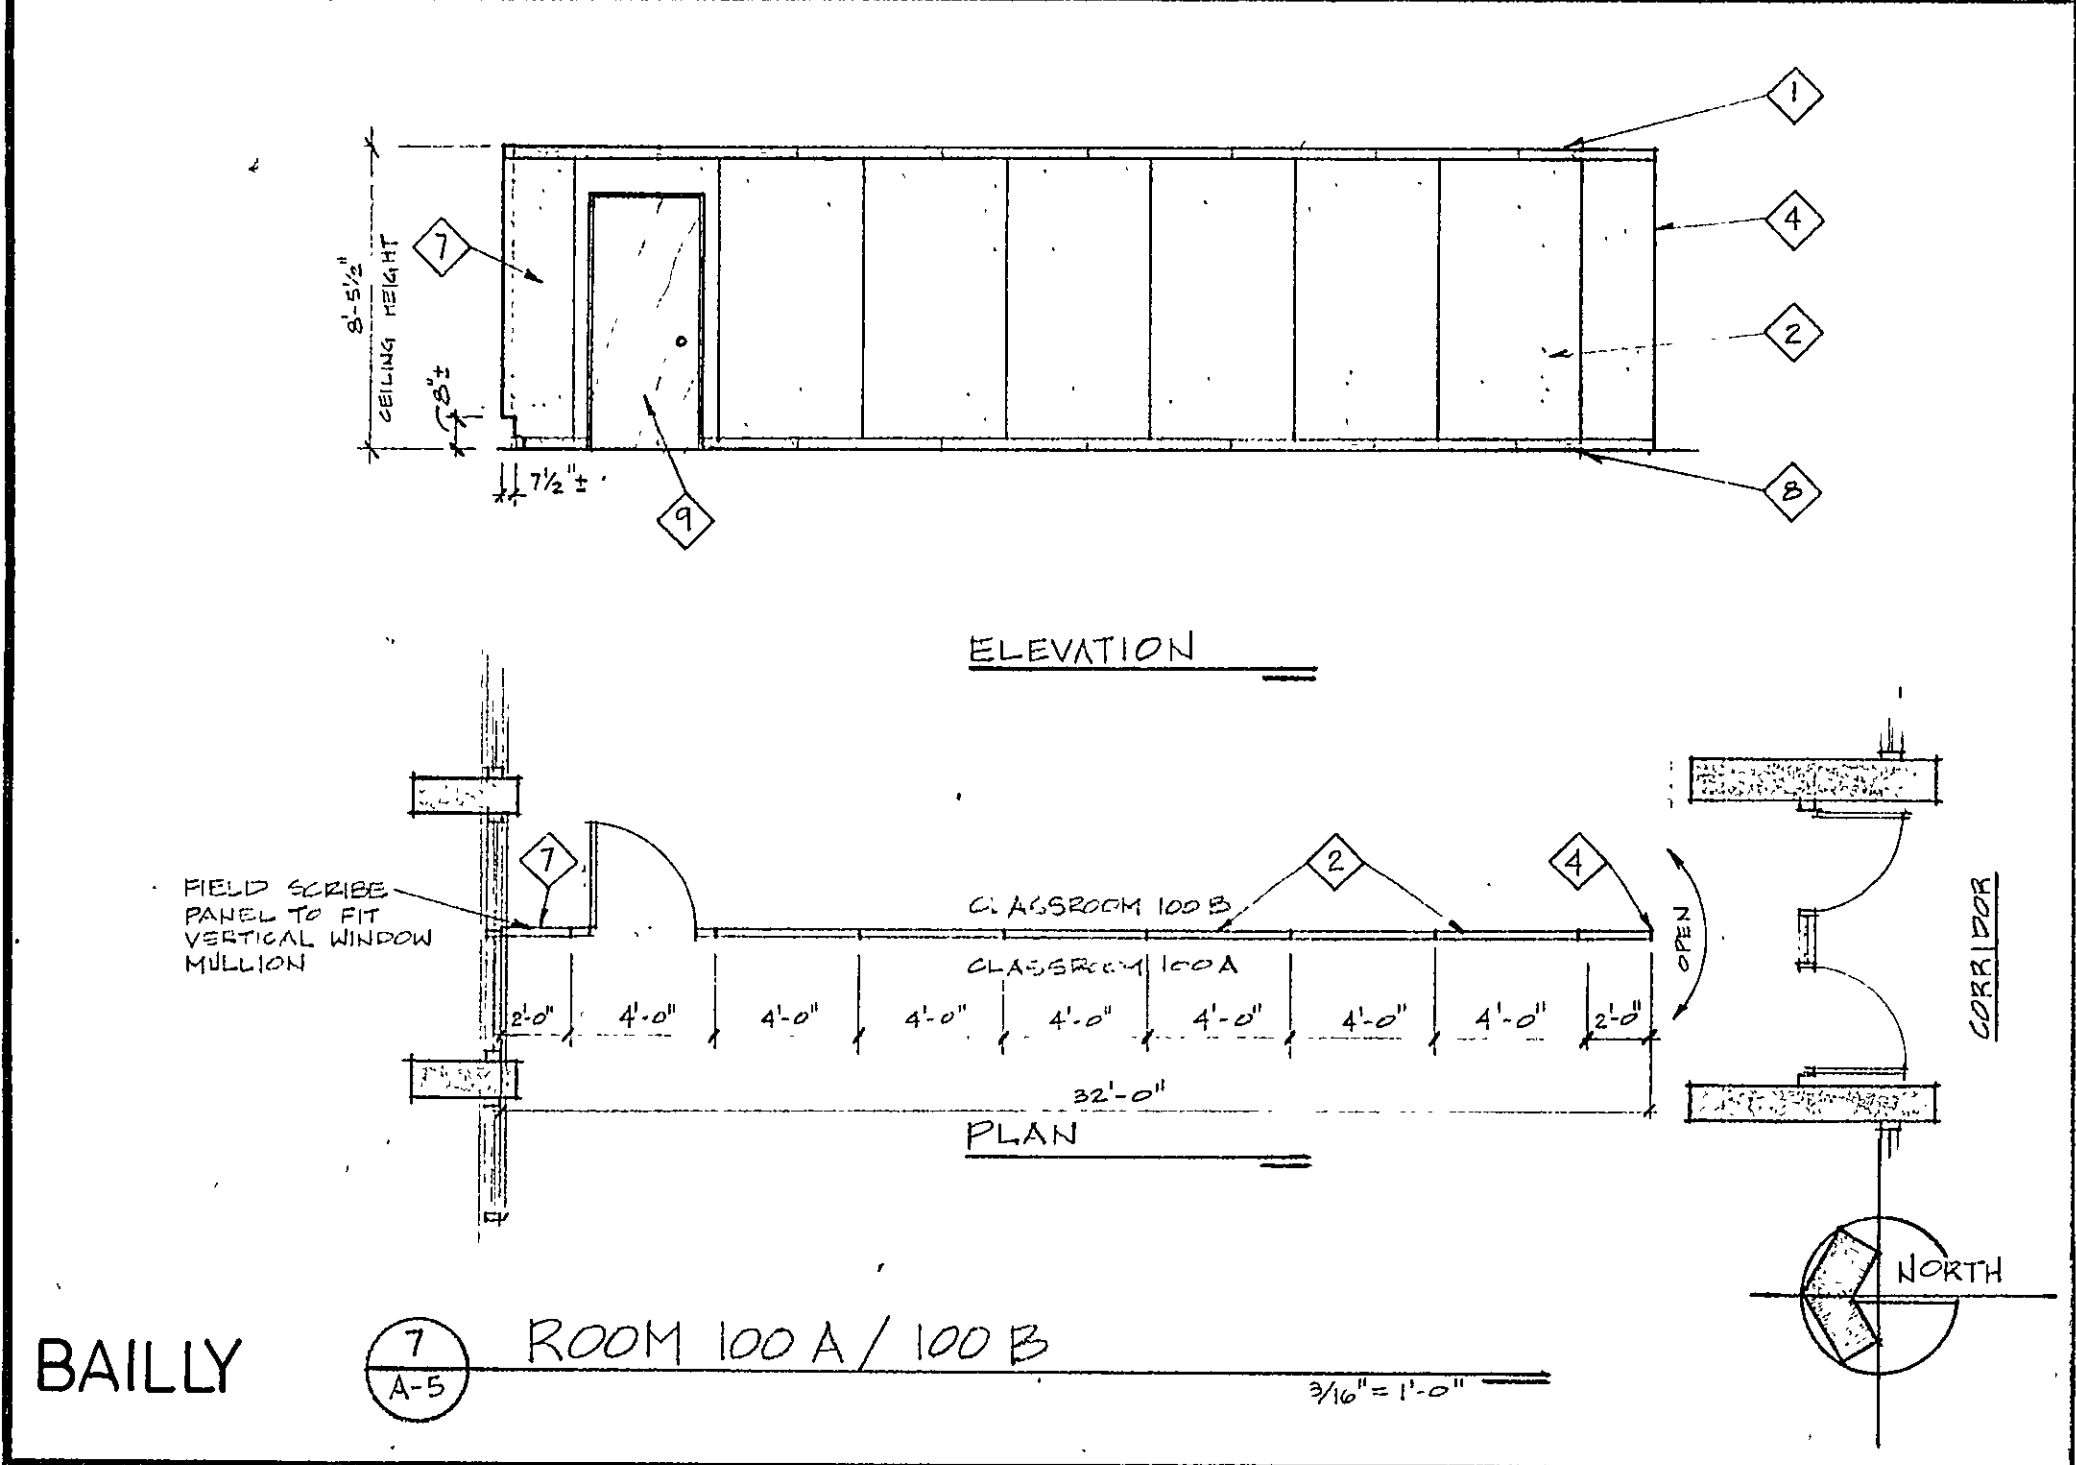
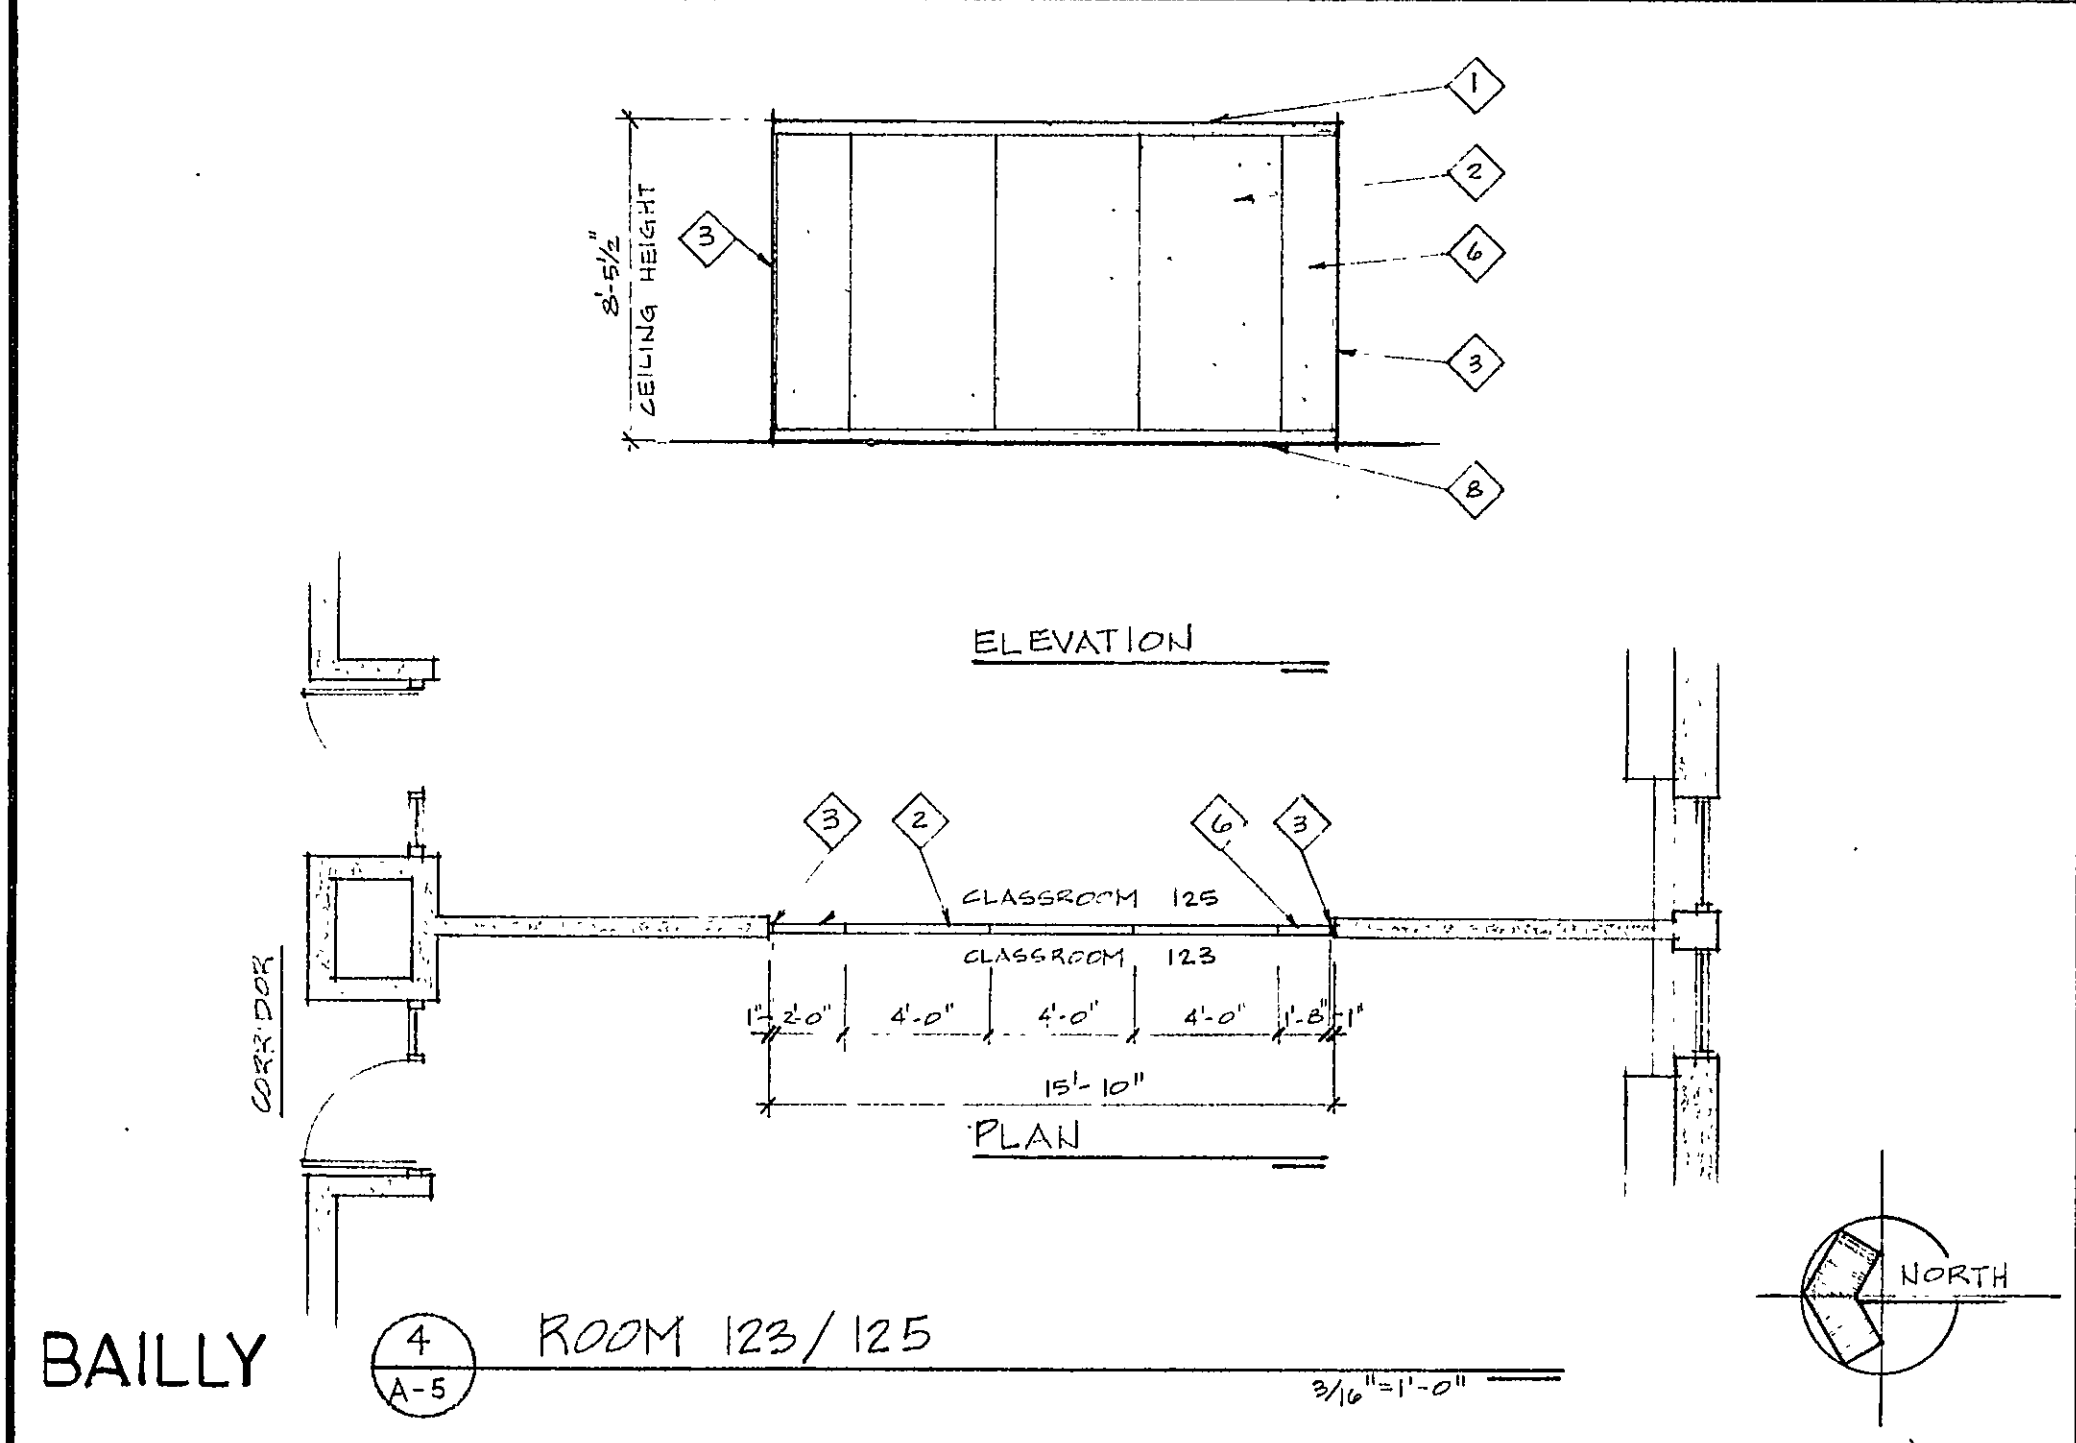





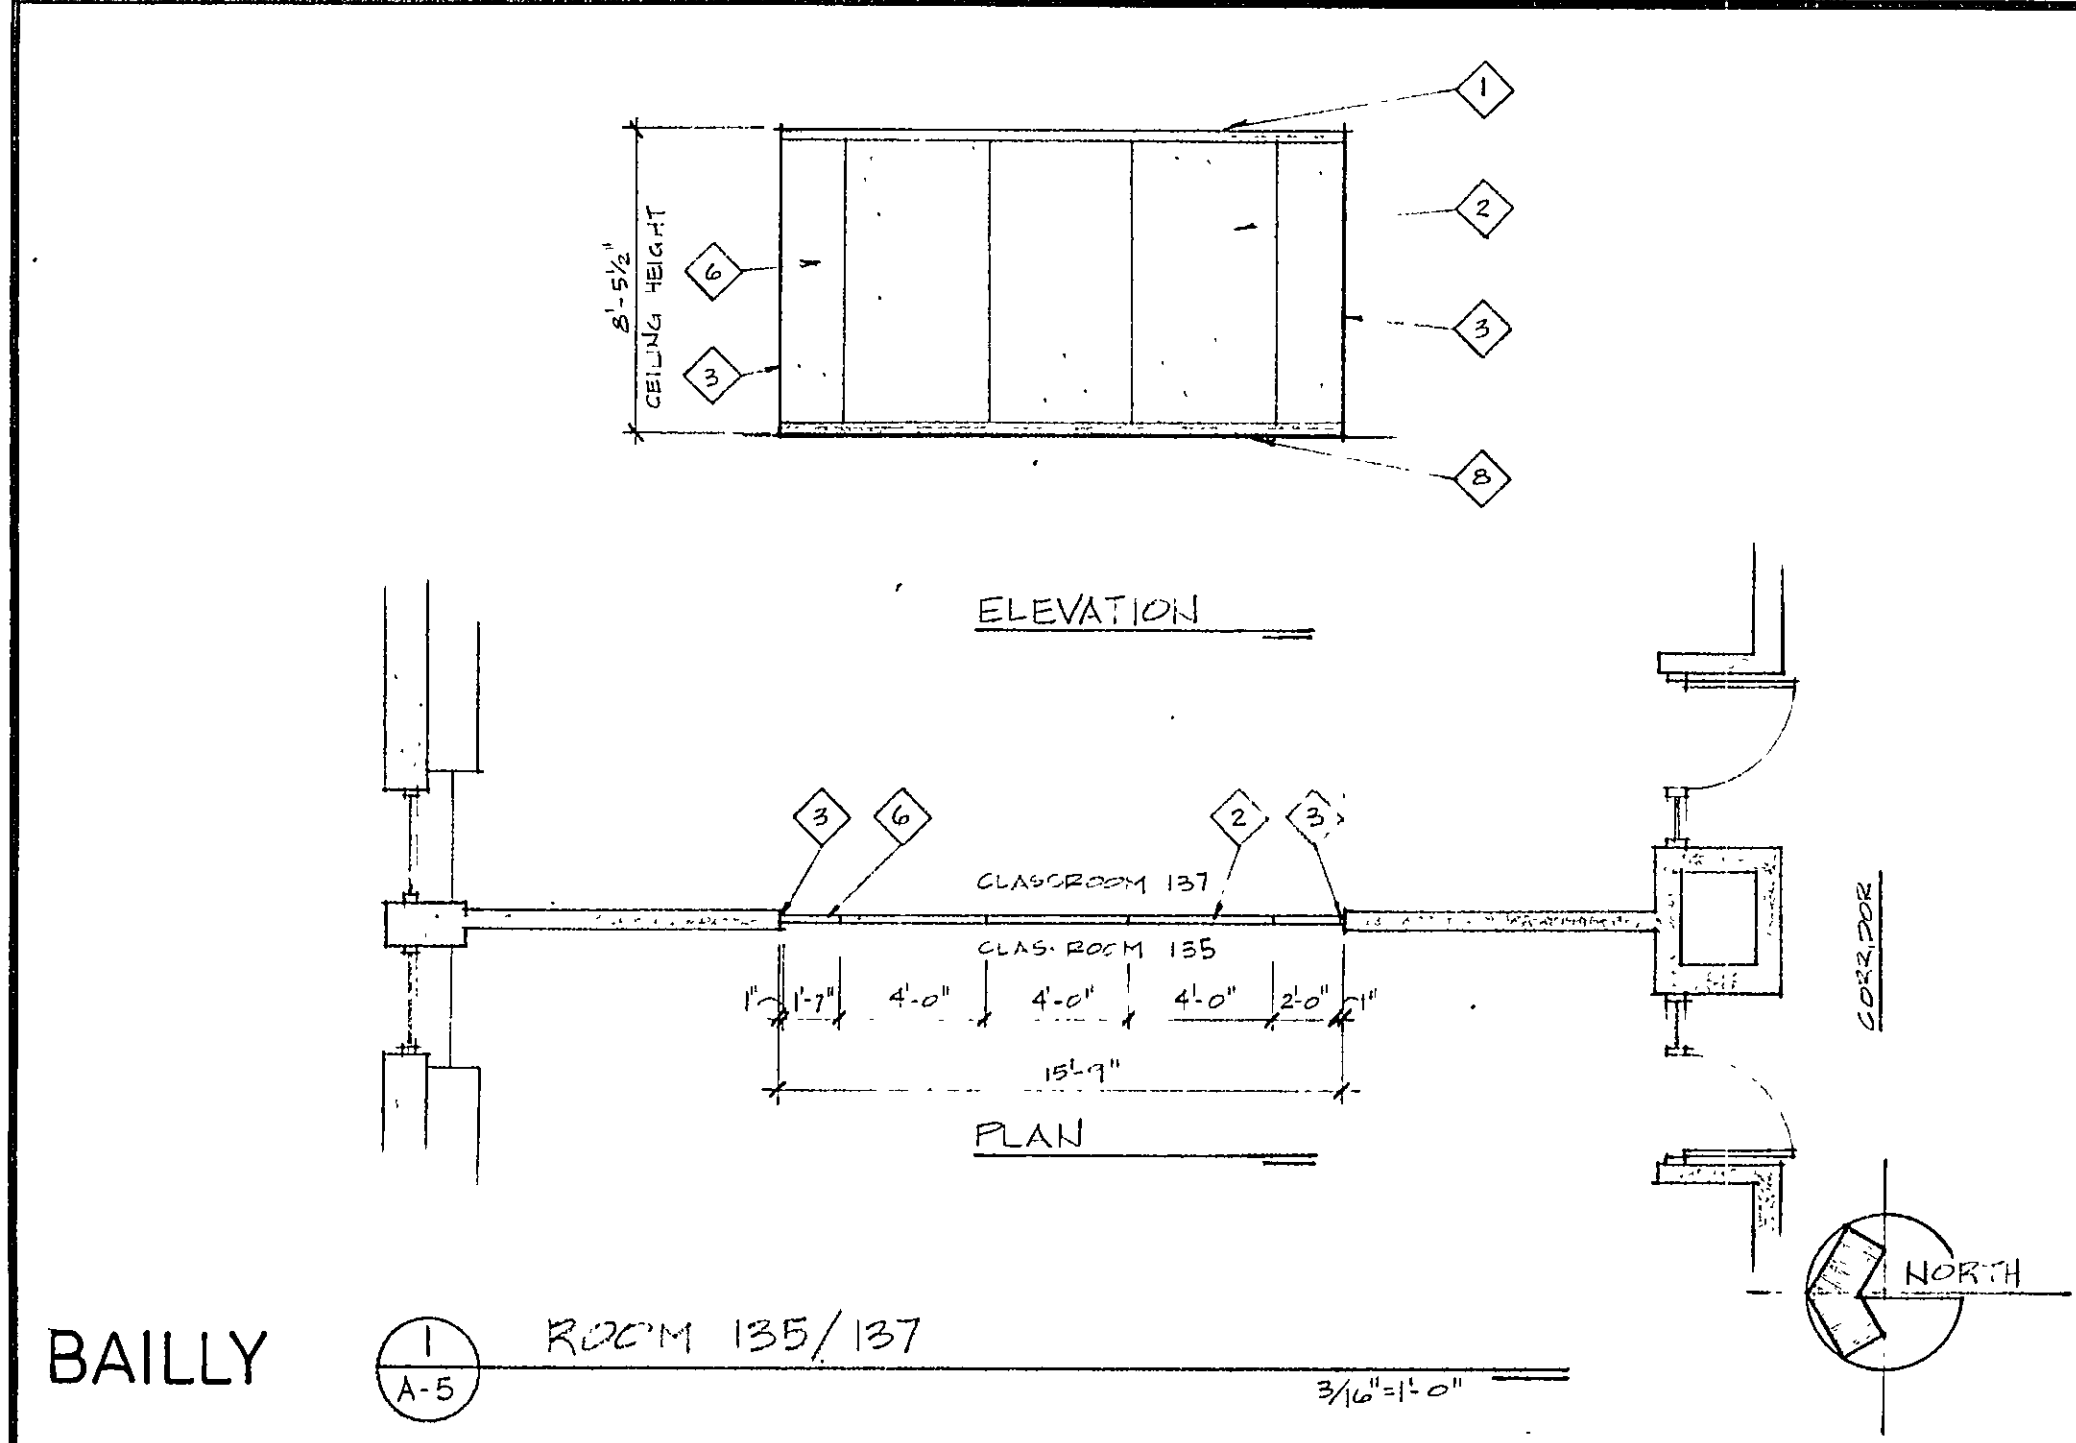


GENERAL DEMOUNTABLE PARTITION NOTES

1. CEILING MOUNT PARTITION CHANNEL- FASTEN TO EXISTING FLUSH OR LING. GRID T-BAR (ALL CEILINGS IN ROOMS RECEIVING DEMOUNTABLE PARTITIONS ARE 2'-4" JUMP, ACCEUST. GELCOED CEILING)
2. NEW DEMOUNTABLE PARTITION W/ TACKABLE SURFACES EA. SIDE.
3. VERTICAL EDGE SEAL KIT
4. VERTICAL EDGE CAP
5. ADJUSTABLE WALL MEETING JAMB
6. FILLED PANEL (DIMENSION Varies)
7. 2'-0" WIDE SCRIBE KIT PANEL (FIELD CUT TO SUIT EXIST. CONDITIONS)
8. 4" HIGH MATCHING, PREMOULDED SNAP-ON BASE COVER TRIM (ALL FLOORS IN ROOMS RECEIVING DEMOUNTABLE PARTITIONS ARE DIRECT GLUE DOWN CARPET OVER CONC. SLABS.)
9. 3'-0" W x 7'-0" H S.G. WOOD PASS DOOR W/ FRAME IN 4 FT. WD. PARTITION PANEL

NOTE:
SEE SPEC. SECT. 10015 FOR ADDITIONAL DEMOUNTABLE PARTITION DESCRIPTIVE INFORMATION AND FOR ADDITIONAL DETAILS WHICH HAVE BEEN INCLUDED AT THE END OF THAT SPECIFICATION SECTION.

DIMENSIONS SHOWN ON PLANS ARE GIVEN TO ASSIST BIDDERS IN PREPARING THEIR OPERABLE AND DEMOUNTABLE PARTITION PROPOSALS. DIMENSIONS MAY VARY SOMEWHAT WHEN CHECKED IN THE FIELD AND SHOULD BE REGARDED AS ONLY APPROXIMATE. IT REMAINS THE CONTRACTOR'S RESPONSIBILITY TO VISIT THE PROJECT AND ASCERTAIN ACTUAL EXISTING CONDITIONS AND DIMENSIONS TO HIS OWN SATISFACTION PRIOR TO SUBMITTING HIS BID PROPOSAL!!!

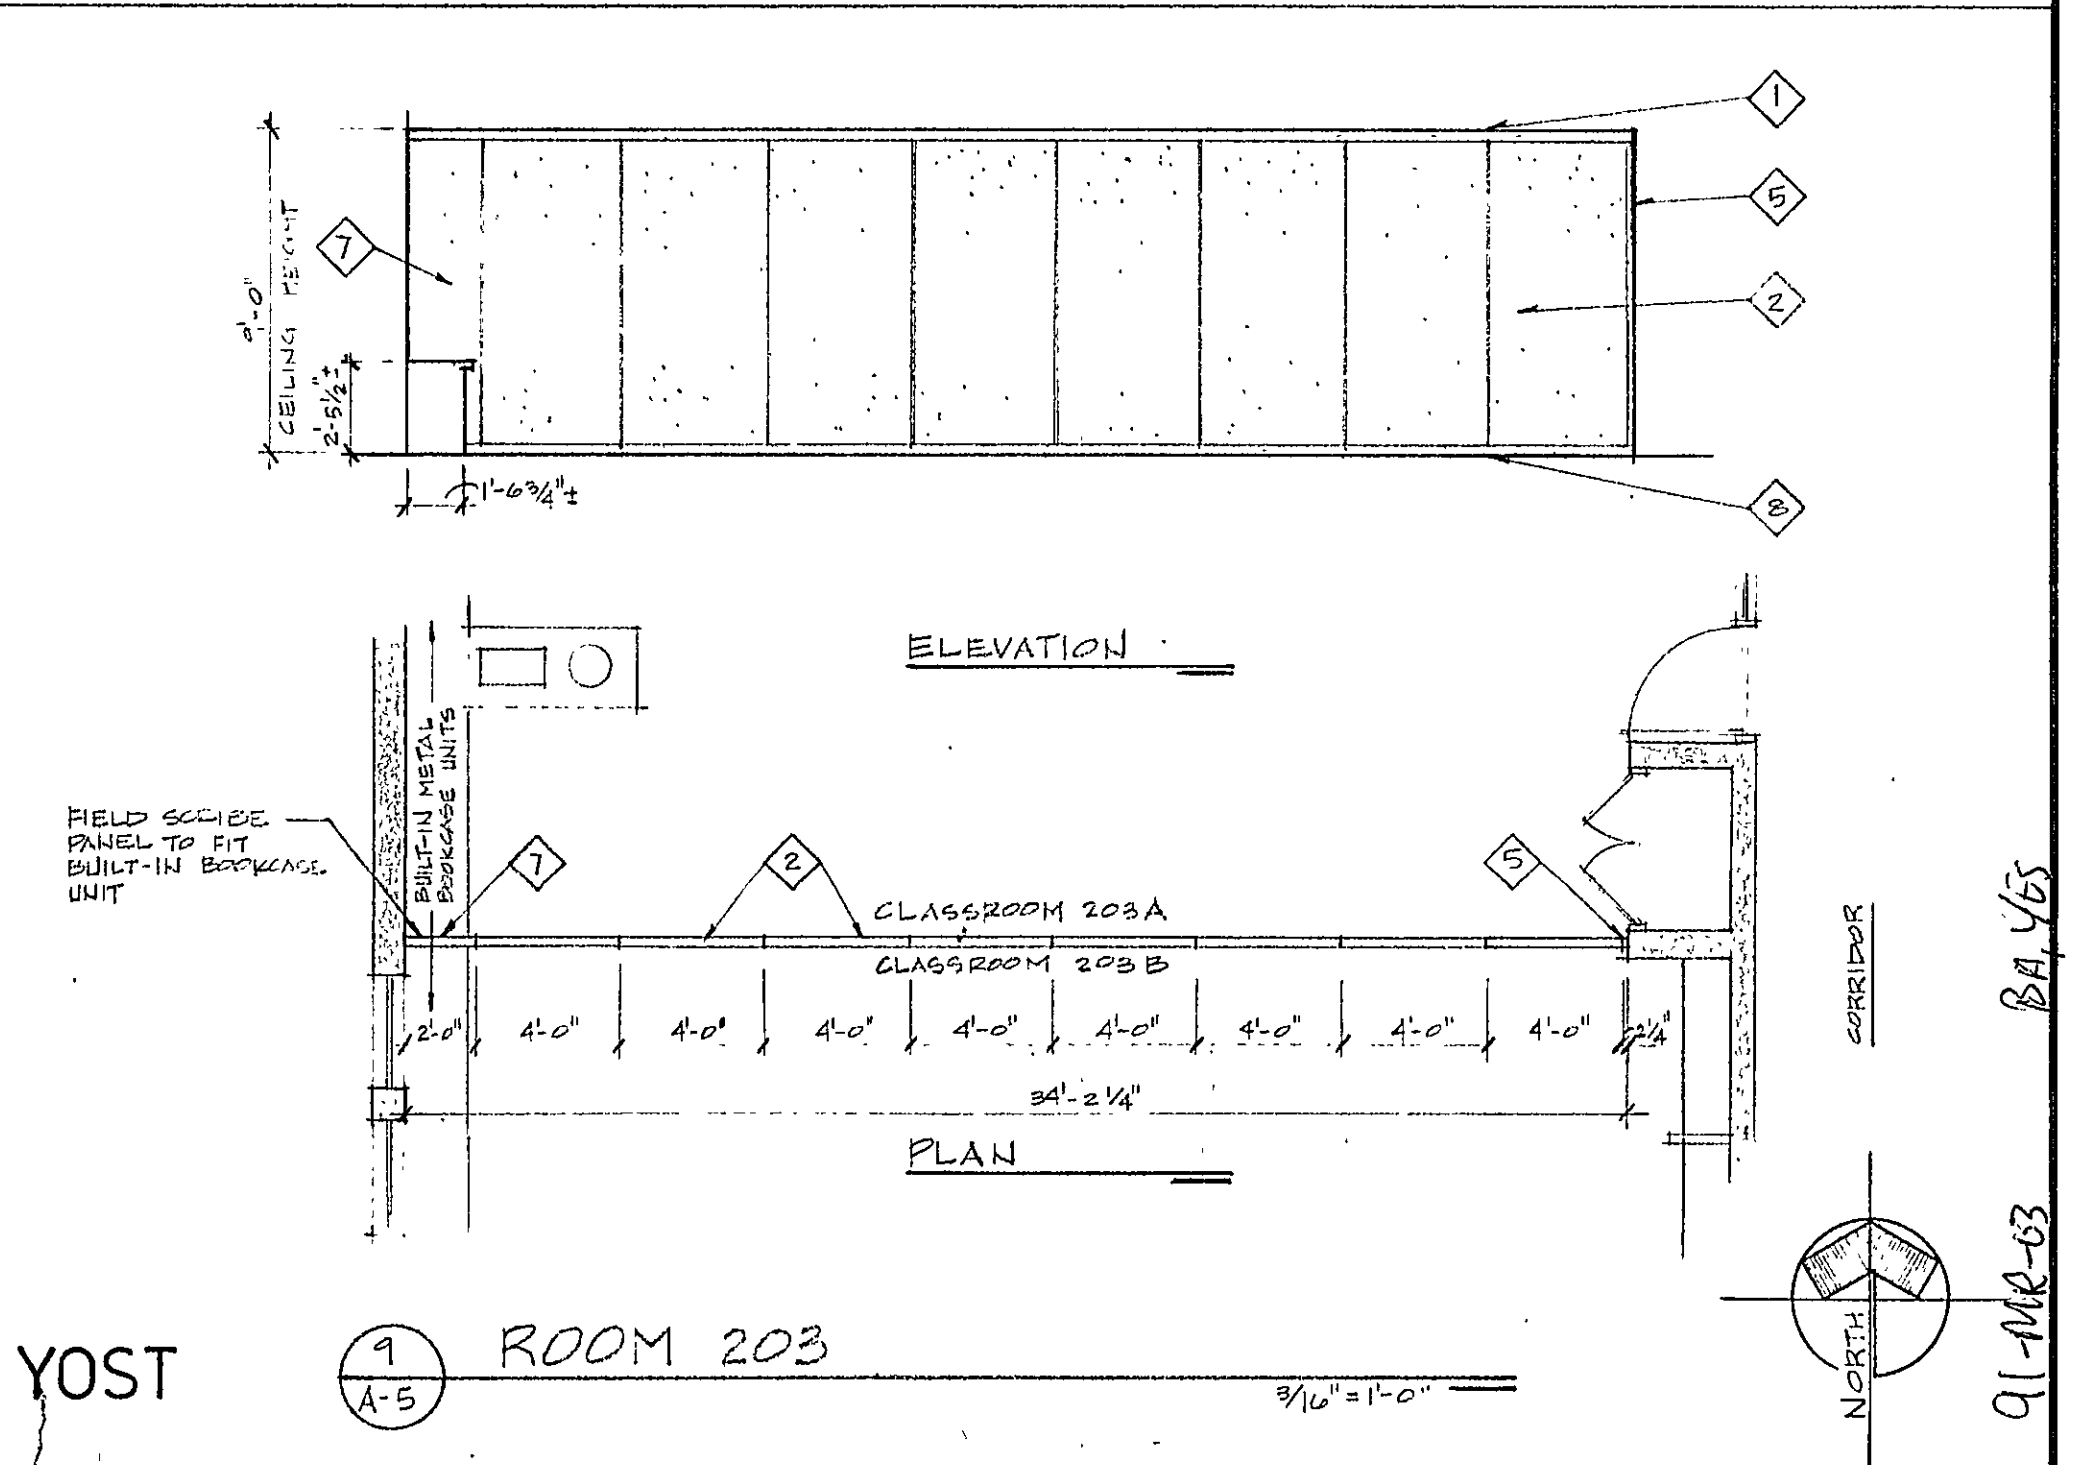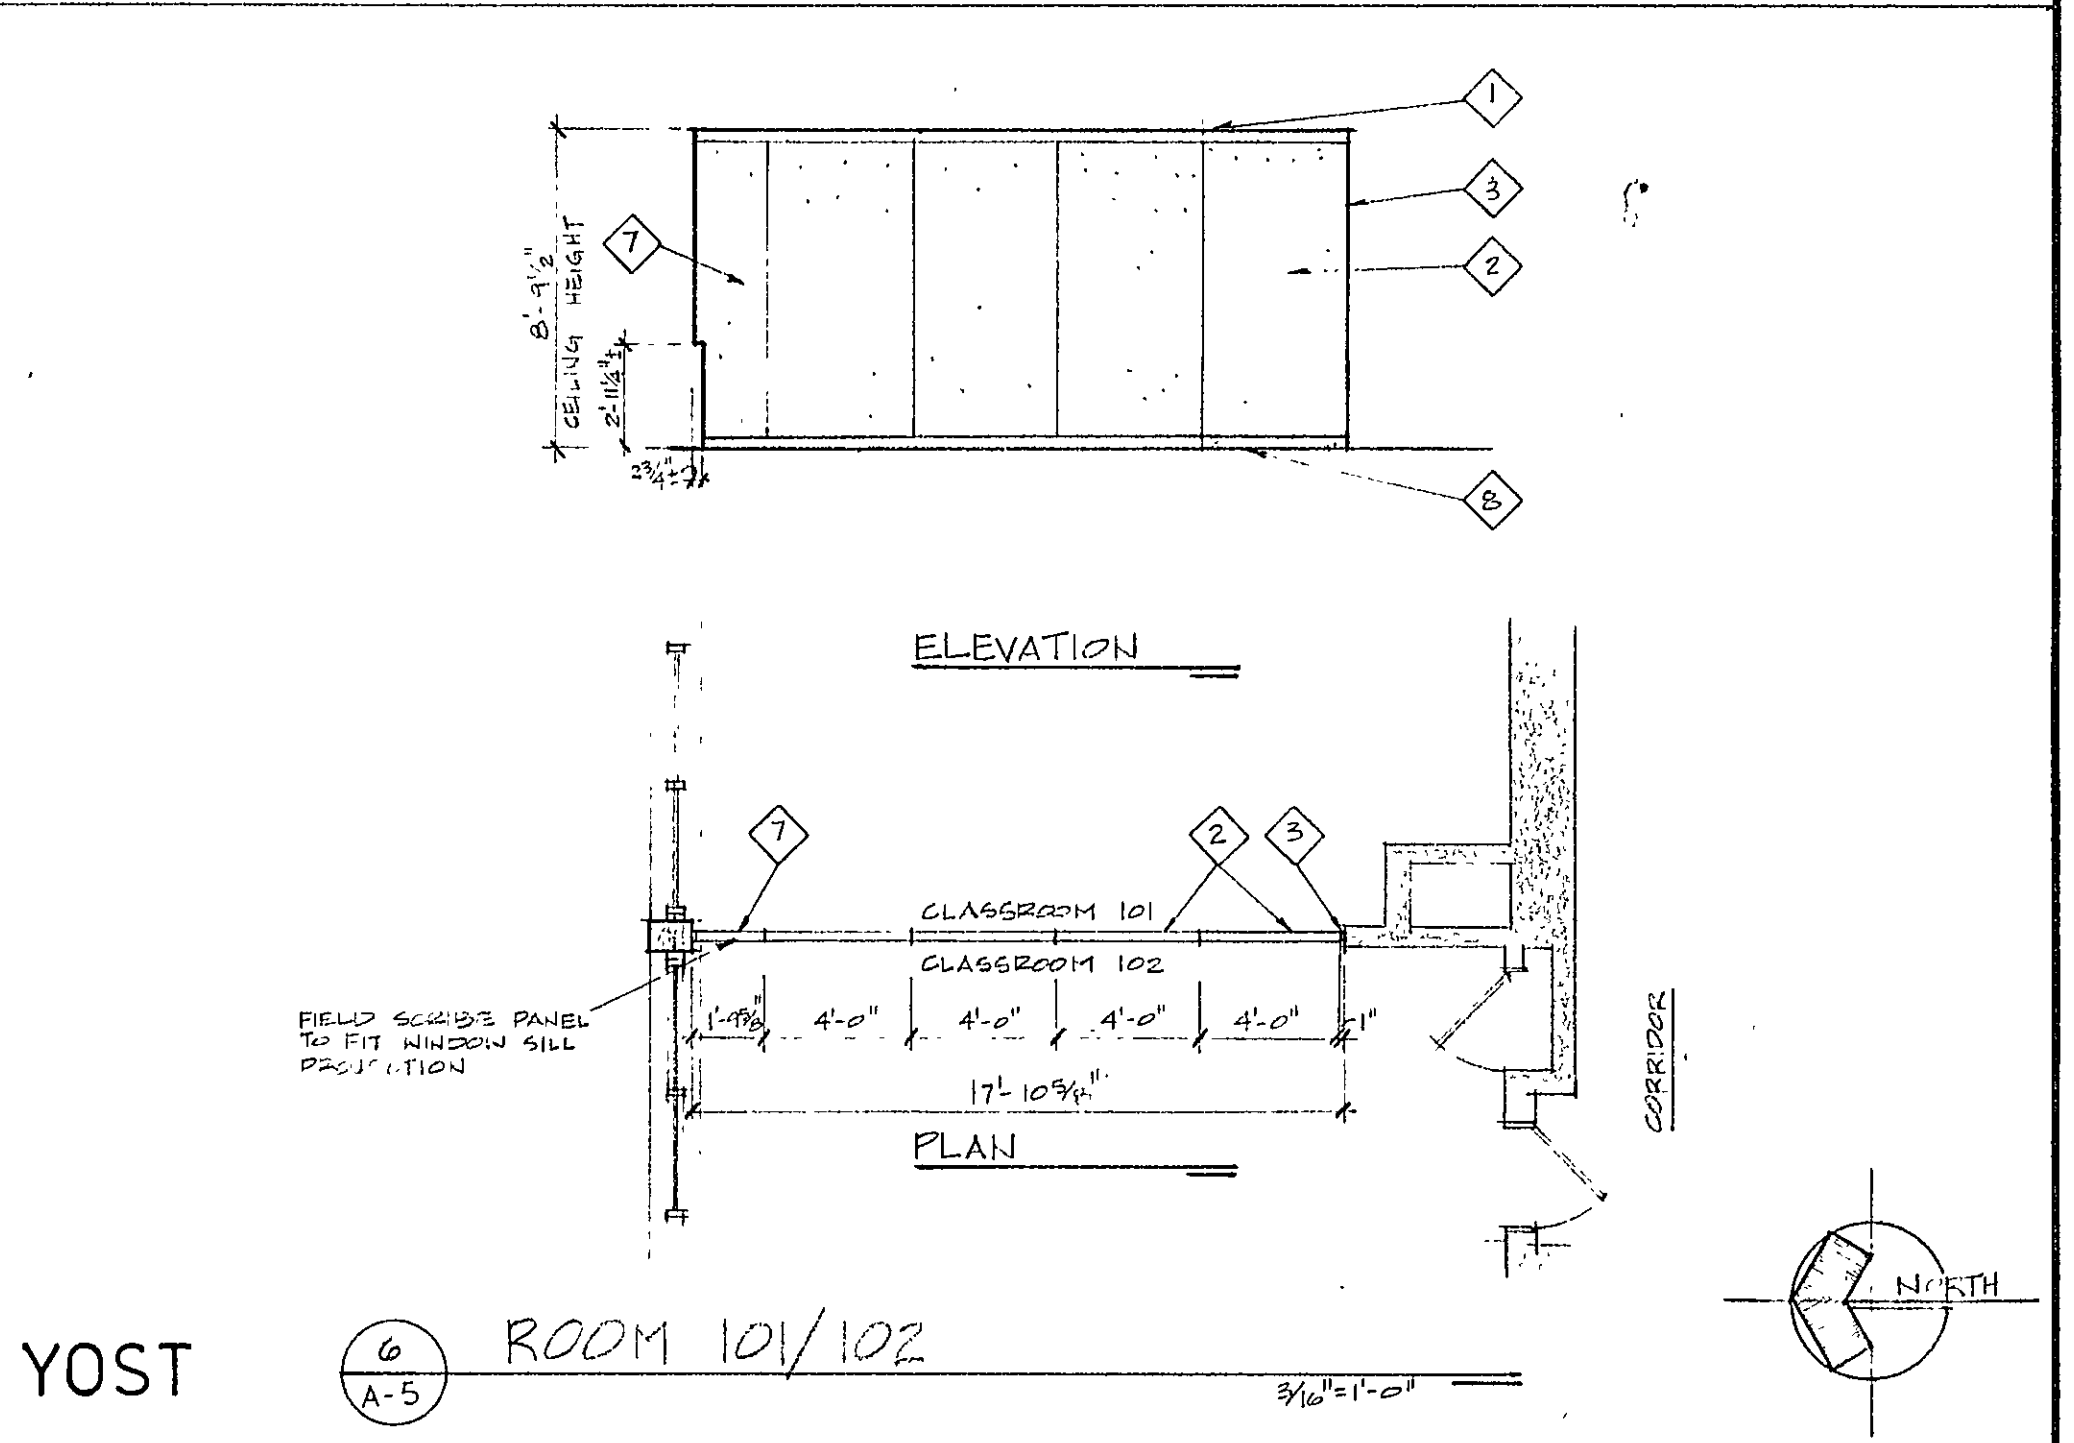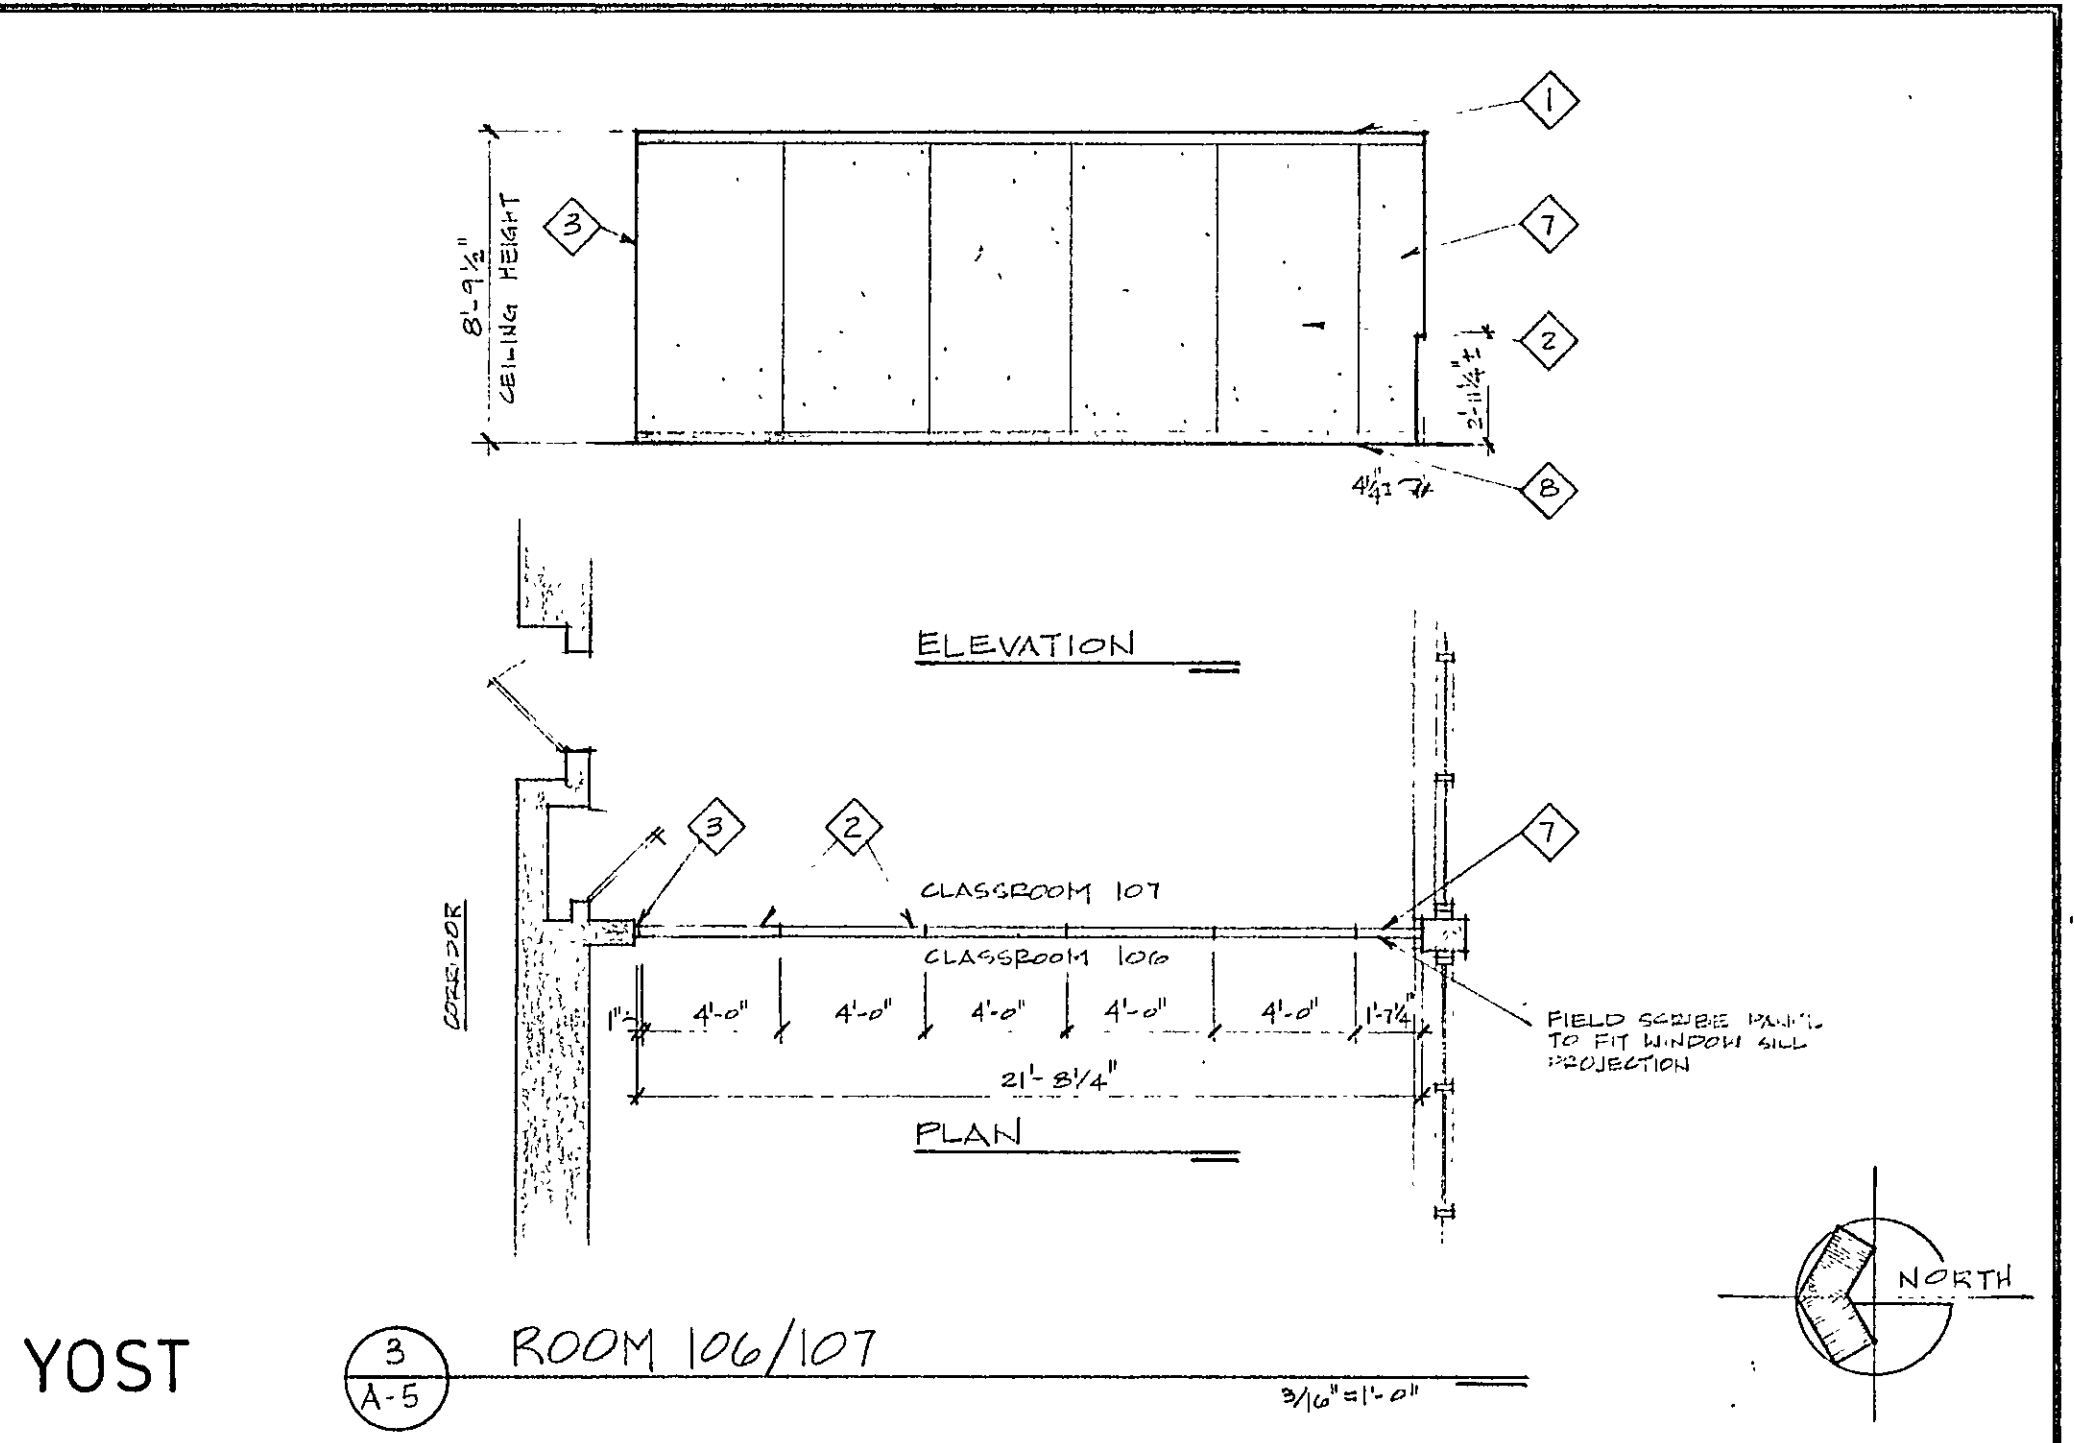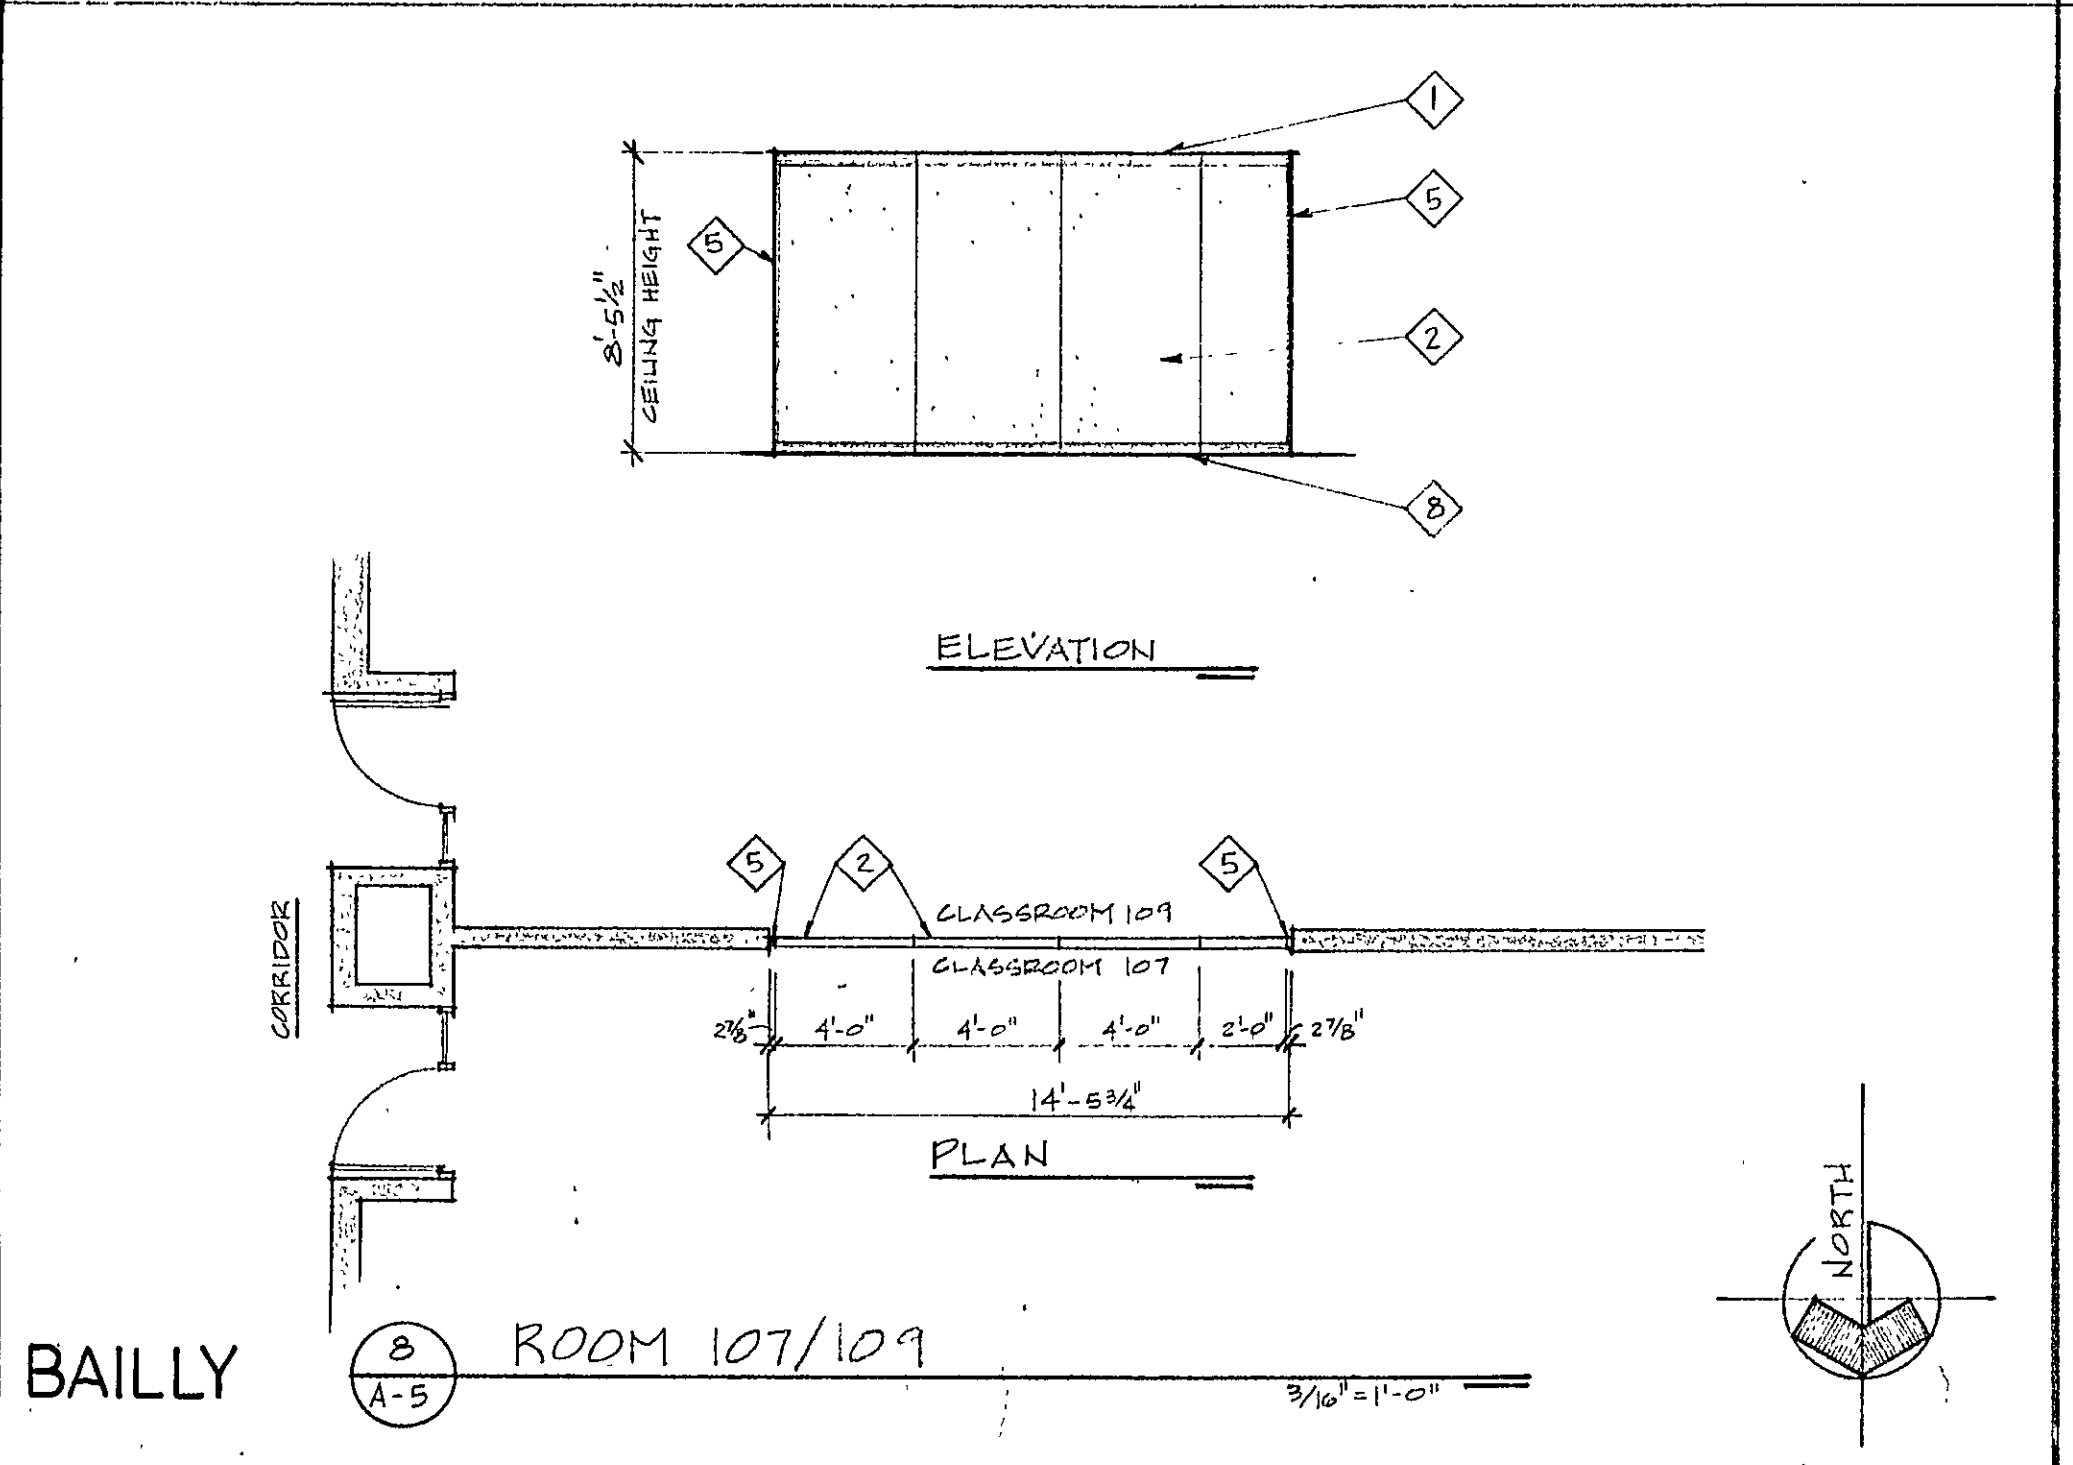

REVISIONS	BY

CLASSROOM PARTITION PLANS & ELEVATIONS

L. CENTER CLASSROOM ENTRIES & PARTITIONS PROJECT

DUNELAND SCHOOL CORPORATION

gerometta & kinel architects, inc.

CHESTERTON, INDIANA

DATE 4/22/91

SCALE AS NOTED

DRAWN R.B.

JOB 9120

SHEET 7