


L. CENTER CLASSROOM ENTRIES & PARTITIONS PROJECT
CHESTERTON, INDIANA
gerometta & kinel architects, inc.

CLASSROOM MECH./ELECTRICAL REVISIONS
91-ME-04 B03, 04 YES, YES

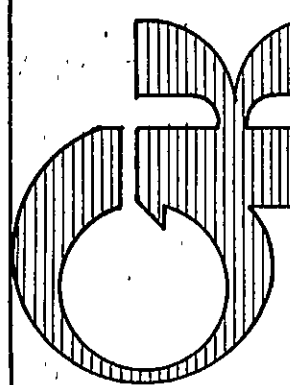

YOST ELEM. SCHOOL
CLASSROOMS 203A/203B

NOTES:

- RELOCATE 4 EXIST. 2x4 LAY-IN FLUOR. FIXT. & INSTALL 2 NEW 2x4 LAY-IN FLUOR. FIXT. AS SHOWN
- REPLACE (8) EXIST. 3-POLE LIGHT SWITCHES W/ (4) NEW 1-POLE LIGHT SWITCHES
- RELOCATE EXIST. CEN. LIGHTS AS SHOWN TO SEPARATE SWITCHING FOR BOTH NEW CLASSROOMS CREATED BY INSTALLATION OF NEW DEMOUNTABLE PARTITION
- SEPARATE EXIST. W/ LAY-IN P.A. SPEAKERS SO THAT THEY CAN BE RELATIVELY PAGED FROM CENTRAL CONSOLE LOCATED IN UPPER LEVEL MAIN OFFICE (THEY ARE CURRENTLY CONNECTED TO SAME PAGE 2016)

BAILLY ELEM. SCHOOL
CLASSROOMS 100A/100B

NOTE:

ALL LIGHTING IN CLASSROOMS 100A/100B ARE SWITCHED DIRECTLY FROM BREAKERS CONTAINED IN LIGHTING PANEL. (CIRCUITS ARE NUMBERED ON THE LIGHT FIXTURES SHOWN ON THE PLAN)

NOTE:

- RELOCATE 2 EXIST. 2x4 LAY-IN FLUOR. FIXT. AND RELocate ELEC. CIRCUITS THROUGH ADJACENT PARTITION
- RELOCATE 2 EXIST. CEN. 2x4 LAY-IN FLUOR. FIXT. AND RELocate ELEC. CIRCUITS THROUGH ADJACENT PARTITION

LIBERTY ELEM. SCHOOL
- No Work Required -


ELECTRIC CONTRACTOR SCOPE OF WORK
(Work being performed under separate contract with Owner)

BRUMMITT ELEM. SCHOOL

- Lighting/Emergency/switching/Clock modifications to Learning Center #3 as shown on Brummitt Lighting Plan this sheet.
- New Power Feed for electrification of new demountable partitions in Learning Center #3 as shown on Brummitt Power Plan this sheet.
- New Power Feed for electrification of demountable partition in Kindergarten - See Drwg. Sht. A-1 for location. (Single circuit feed from existing nearby power panel located in the Janitor/Utility Room to the West; similar to Learning Center #3 application, but only one circuit).




BAILLY ELEM. SCHOOL

- Lighting/Switching modifications to Special Ed. Classroom 100A/100B as shown on Bailly Lighting Plan this sheet.

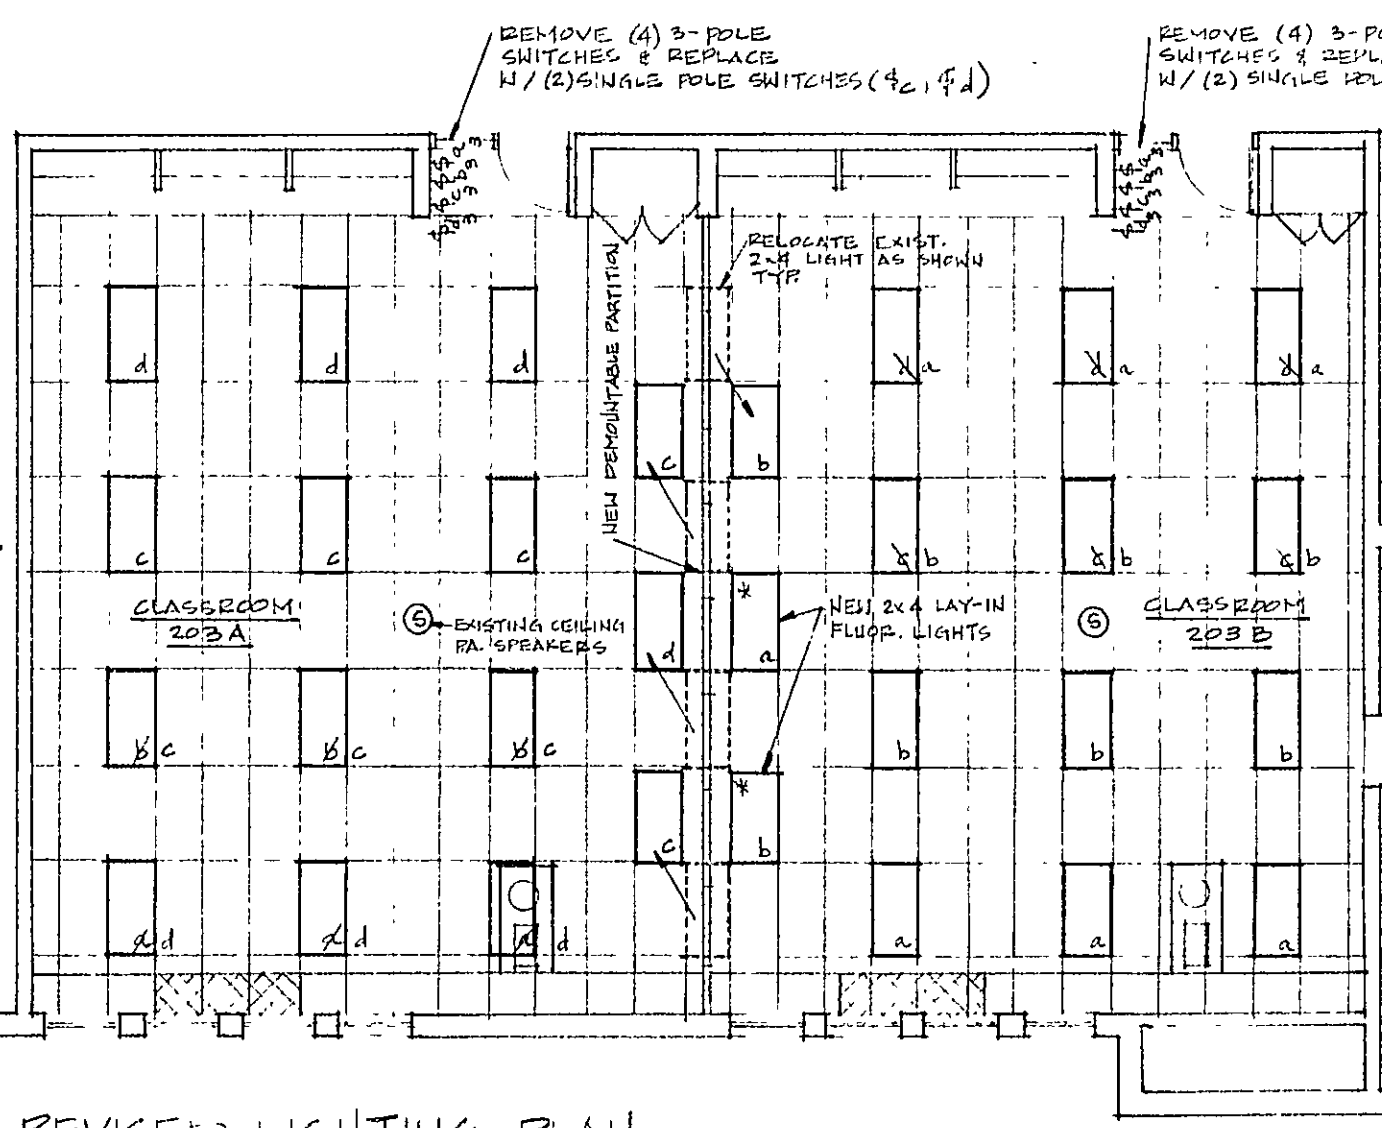


REVISED LIGHTING PLAN
YOST ELEM. NTARY CLASSROOMS 203A/203B 1/8"=1'-0"

ELECTRICAL SYMBOLS	
EXIST. LIGHT FIXT. IN	\$ EXIST. SINGLE POLE
EXIST. 2x4 LAY-IN LIGHT	\$3 EXIST. 3-POLE LIGHT
FIXT. TO BE RELOCATED/REMOVED	\$* NEW SINGLE POLE LIGHT
NEW 2x4 LAY-IN LIGHT FIXT.	\$* NEW 3-POLE LIGHT SWITCH
LITHONIA #2 SPS - 420-AL2	
NEW 2x4 LAY-IN LIGHT FIXT.	
LITHONIA #2 SPS - 420-AL2	
EXIST. EXIT LIGHT FIXTURE	
NEW EXIT LIGHT FIXTURE	
LITHONIA 501G-120 ELN	
CONNECT TO EXIST. EMERG. CIRCUIT	
EXIST. CEILING P.A. SPEAKER	
TO BE REMOVED	
EXIST. CEILING P.A. SPEAKER	
TO BE REMOVED	

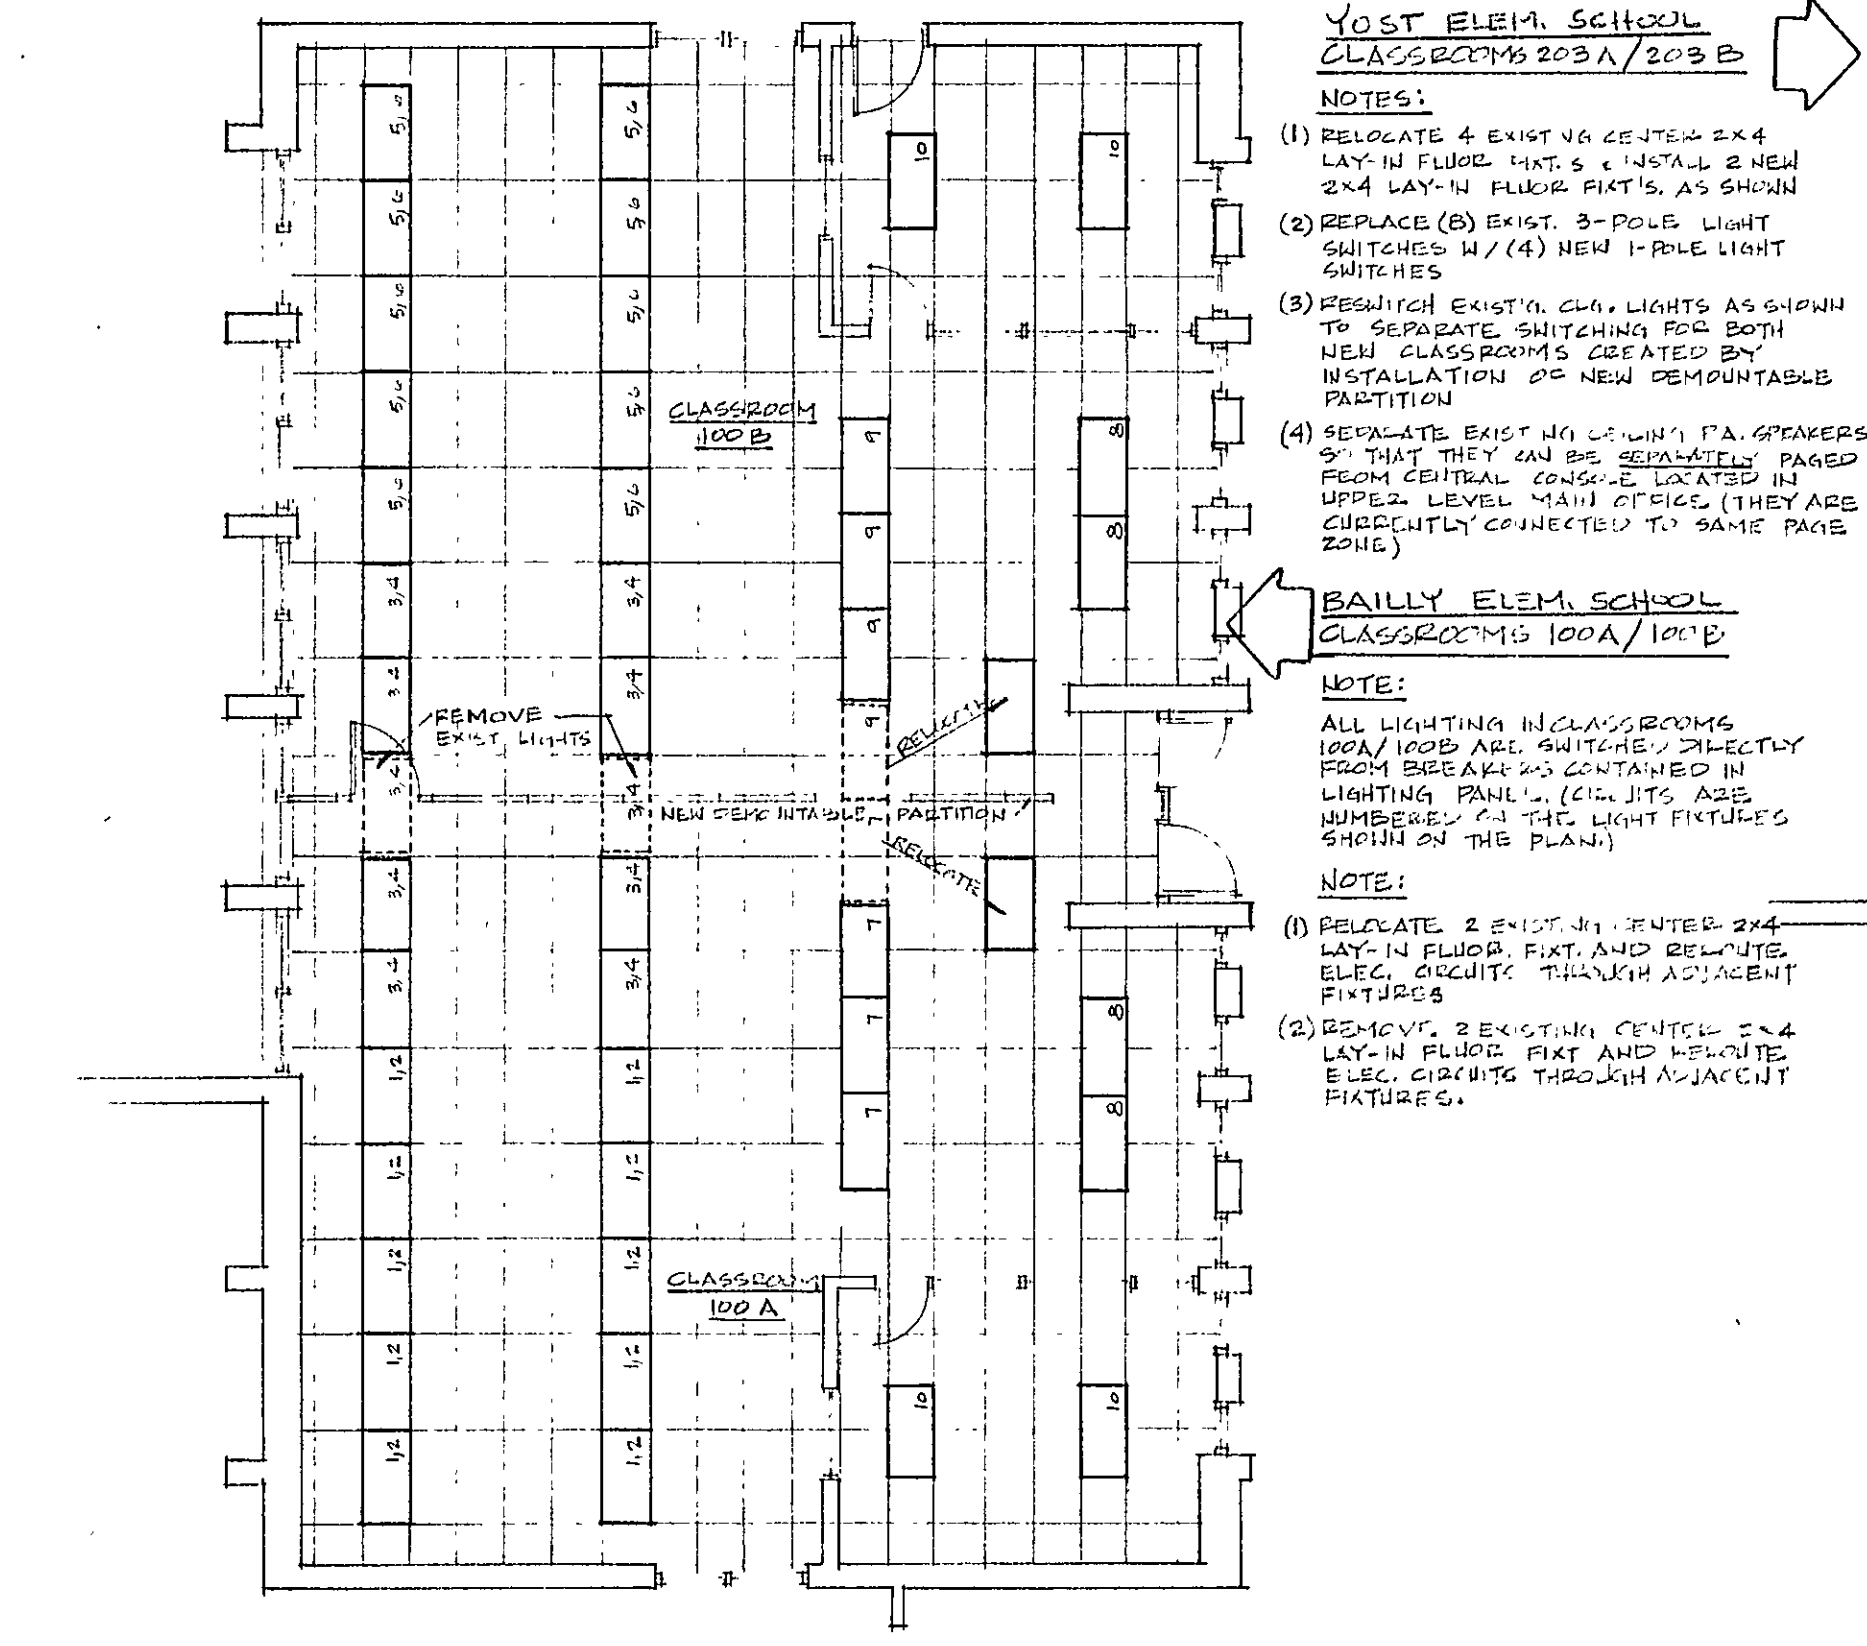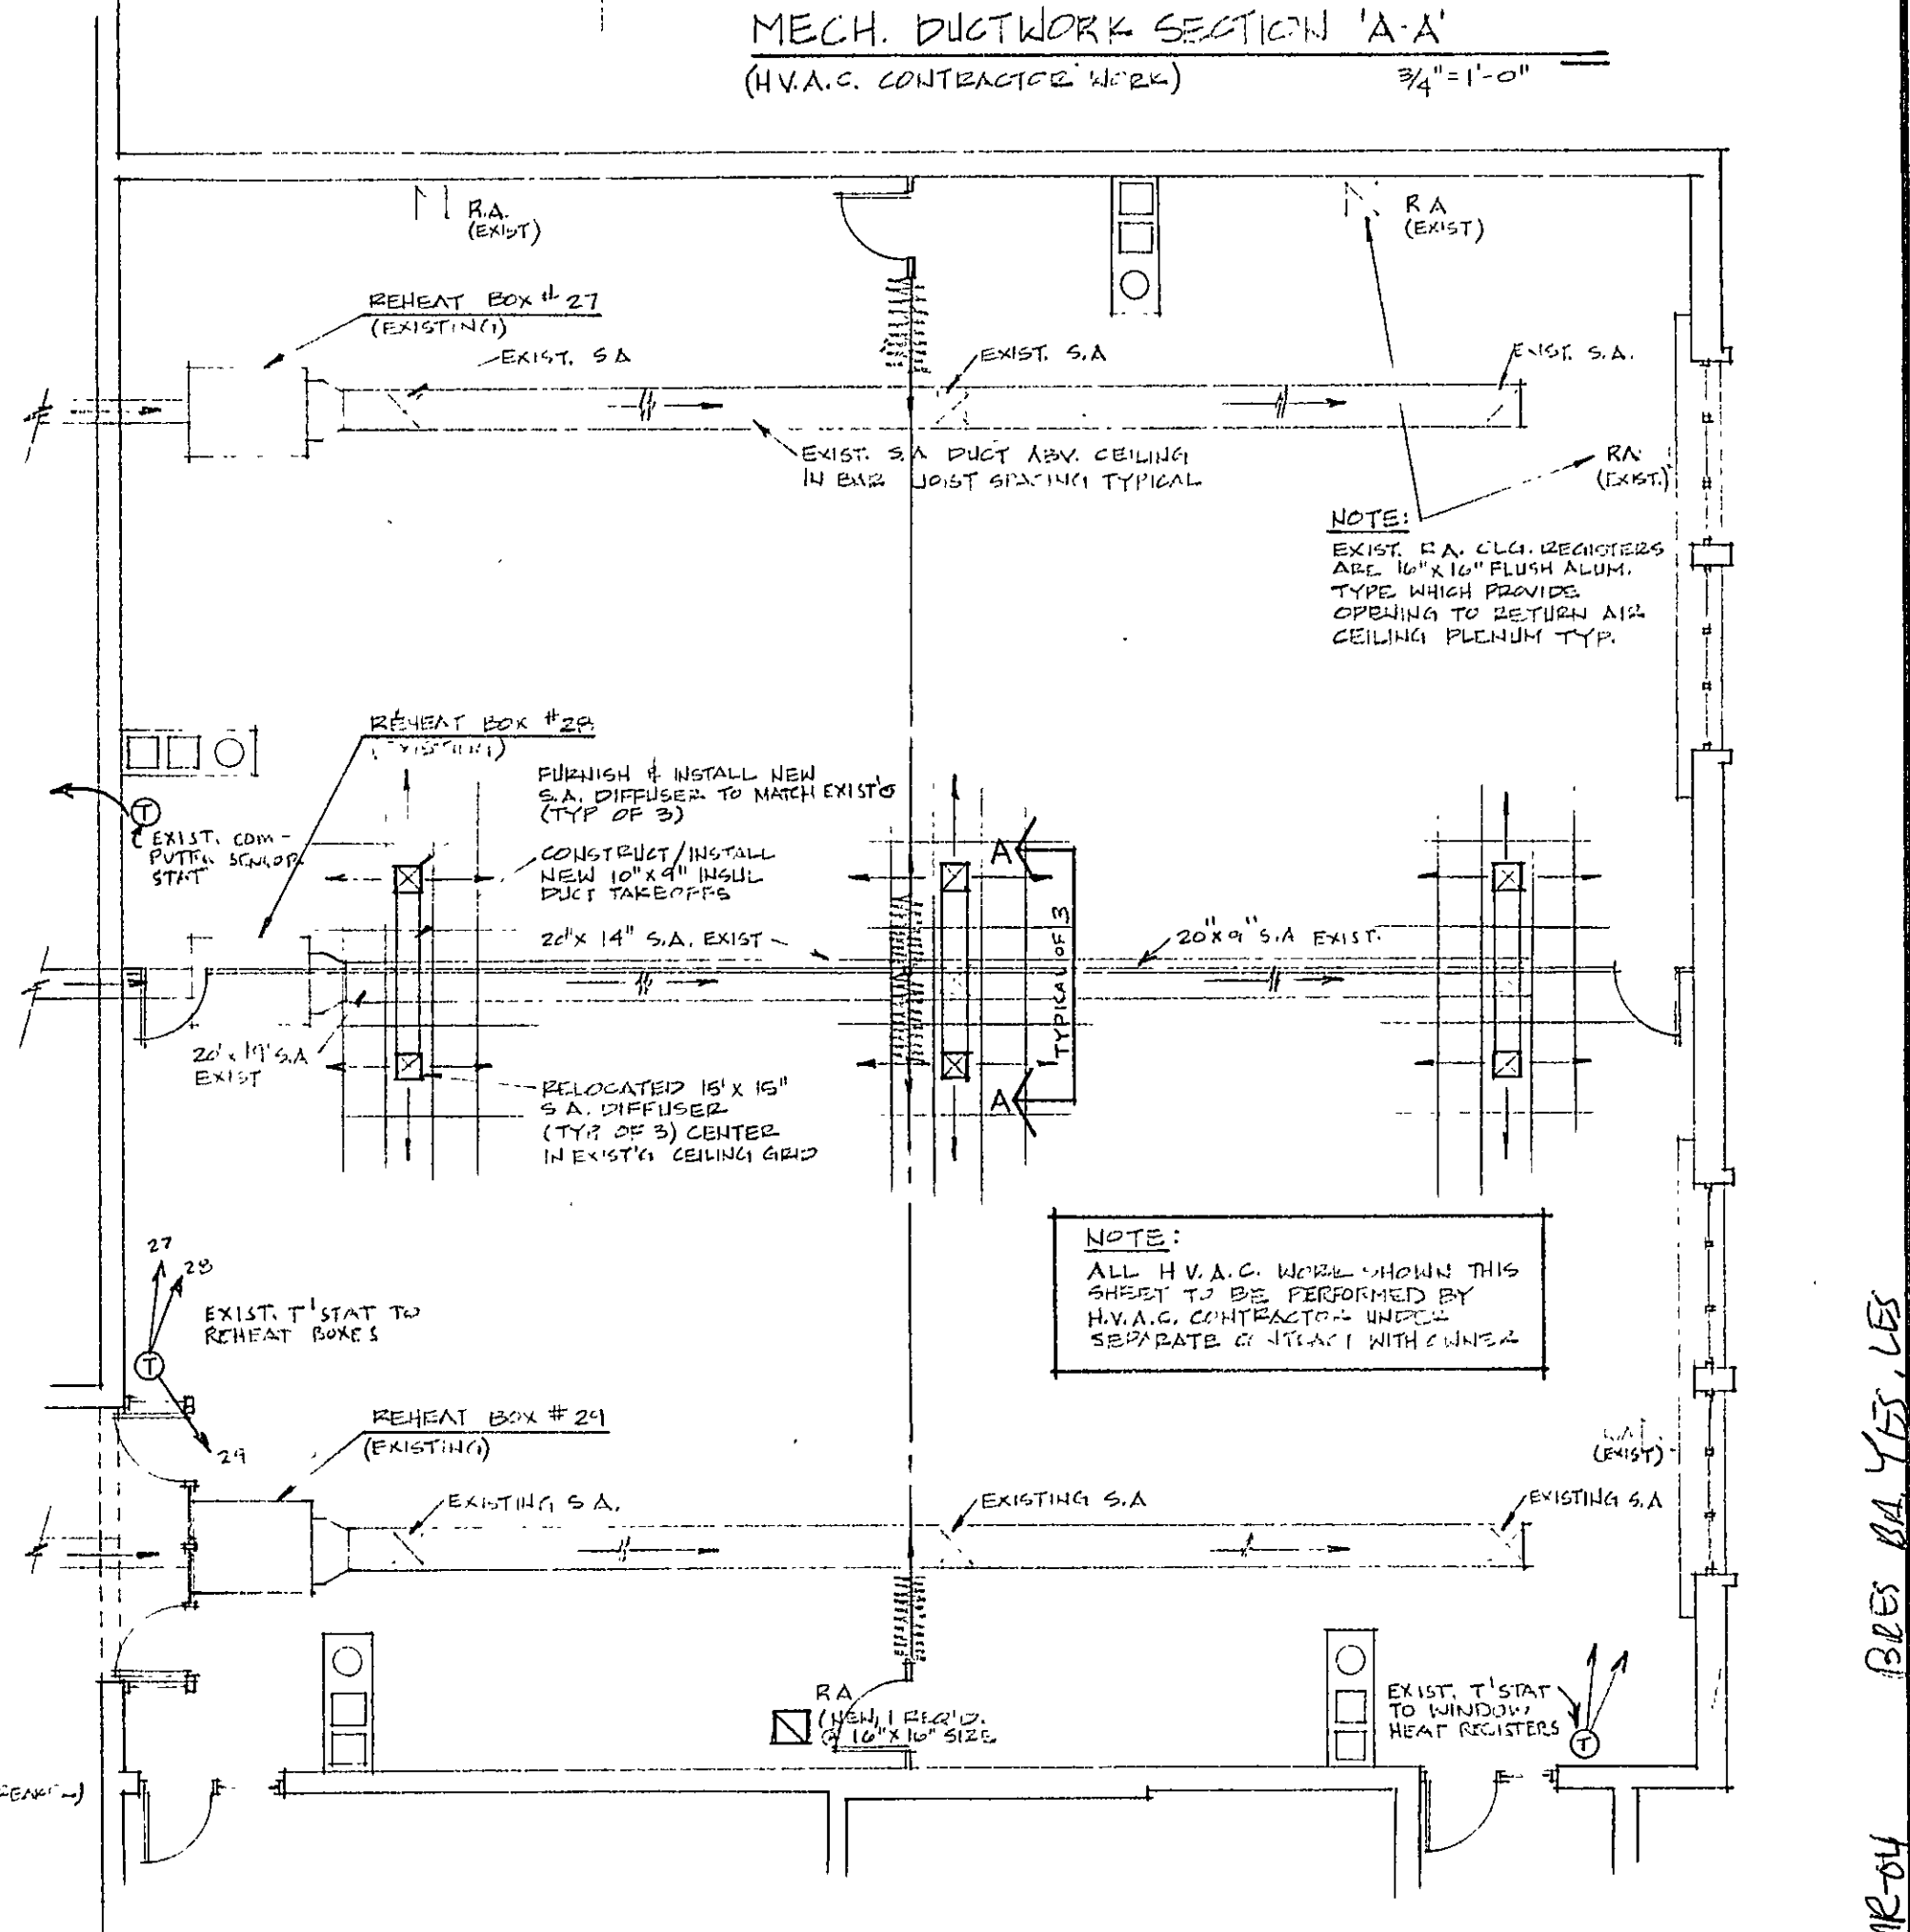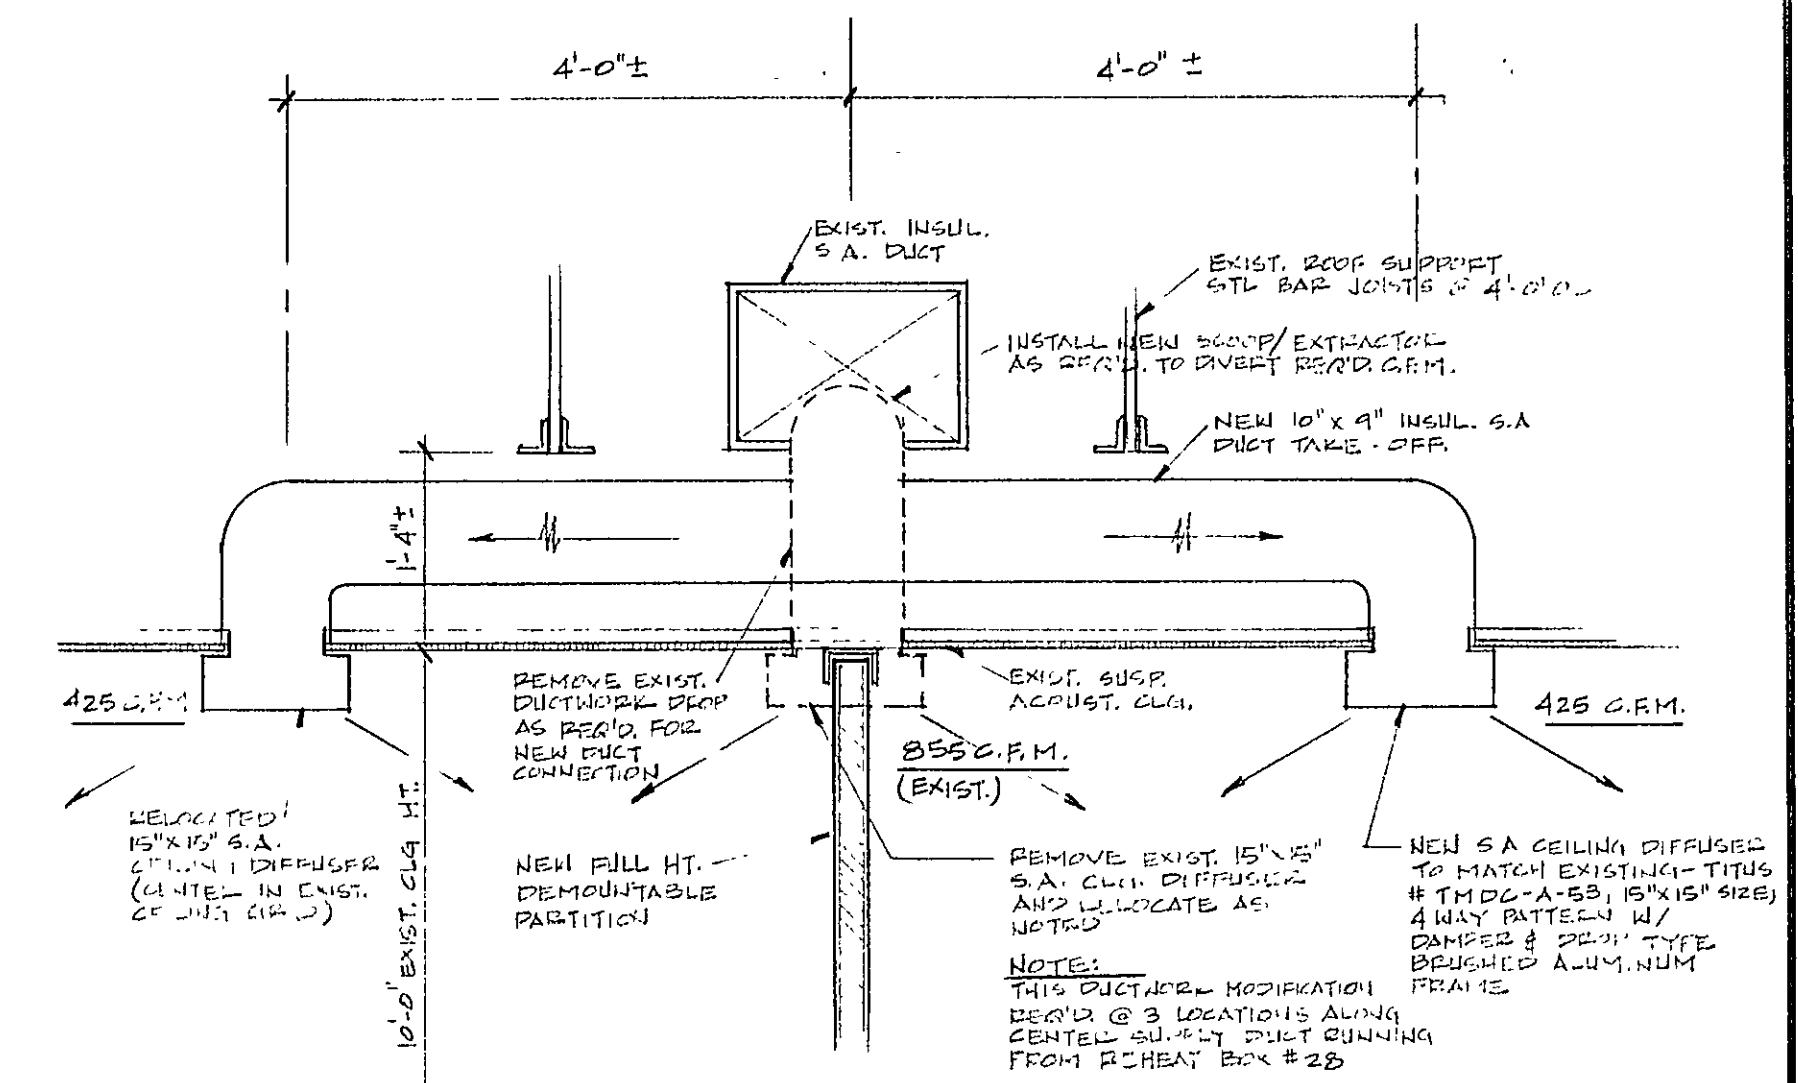

REVISED LIGHTING PLAN
BAILLY ELEMENTARY CLASSROOMS 100A/100B 1/8"=1'-0"

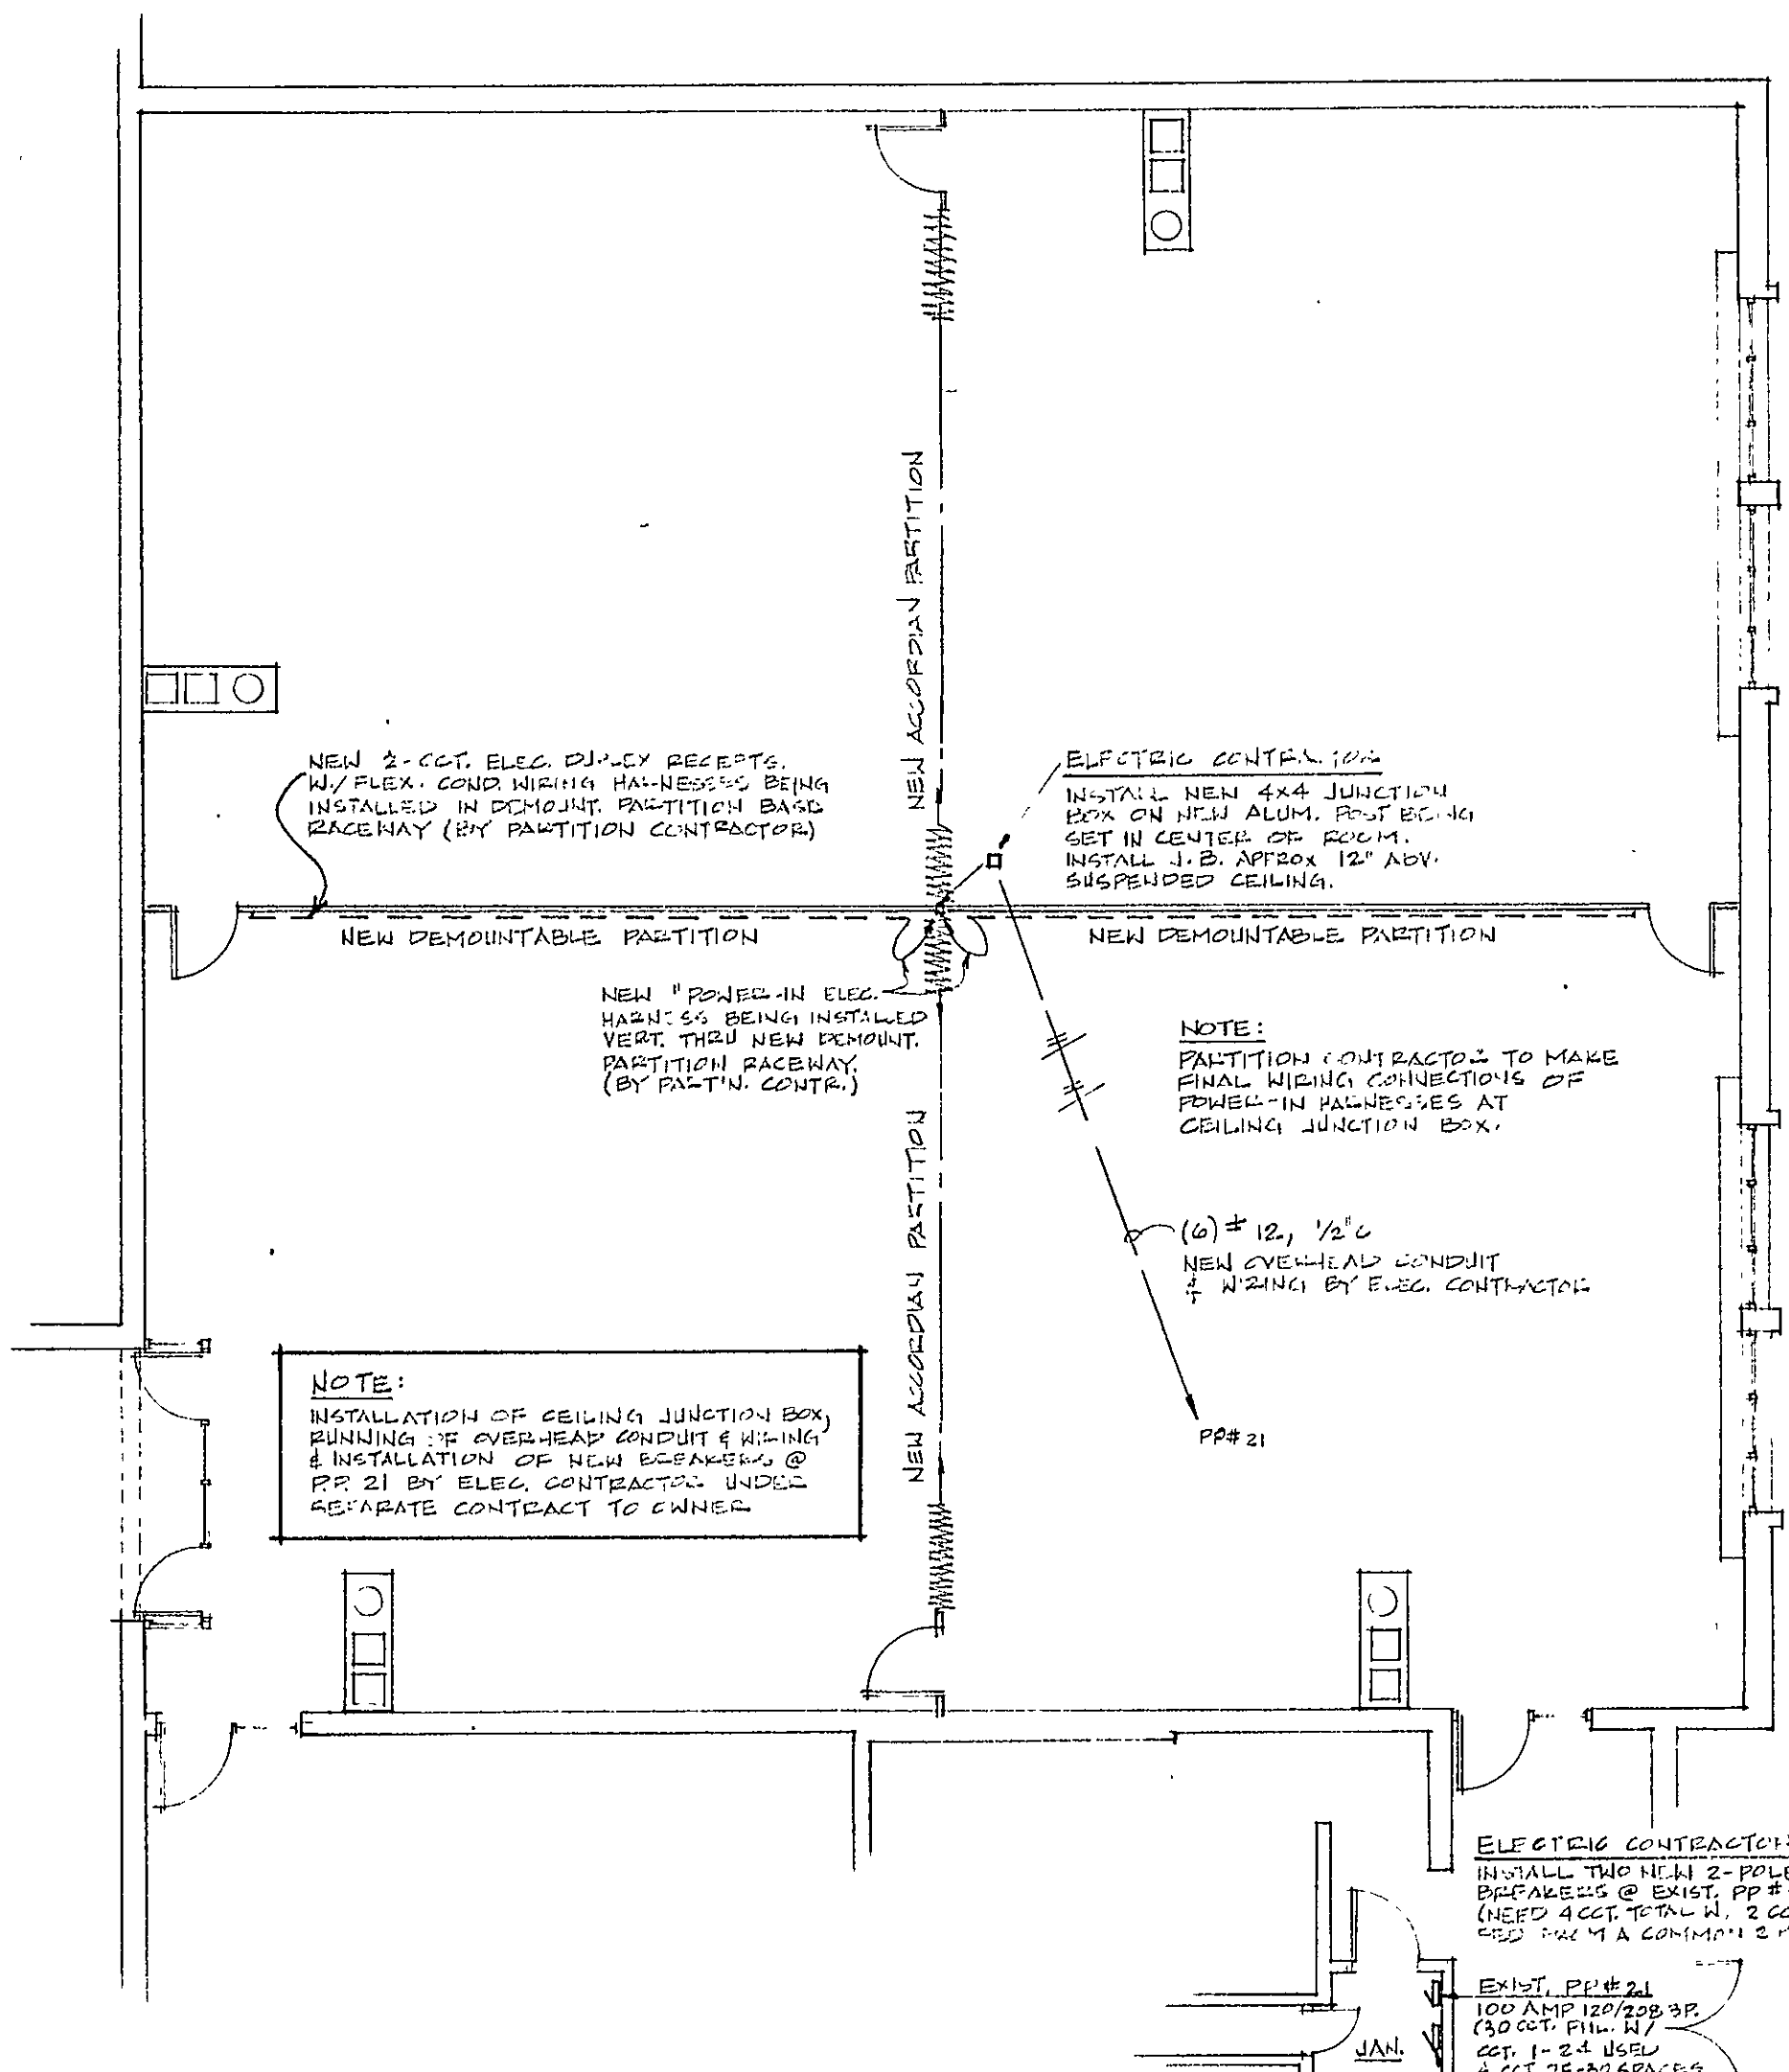

REVISED CEILING/LIGHTING PLAN
BRUMMITT ELEMENTARY LEARNING CENTER #3 1/8"=1'-0"

REVISED POWER PLAN
BRUMMITT ELEMENTARY LEARNING CENTER #3 1/8"=1'-0"