




→
SACRED POETS
AND

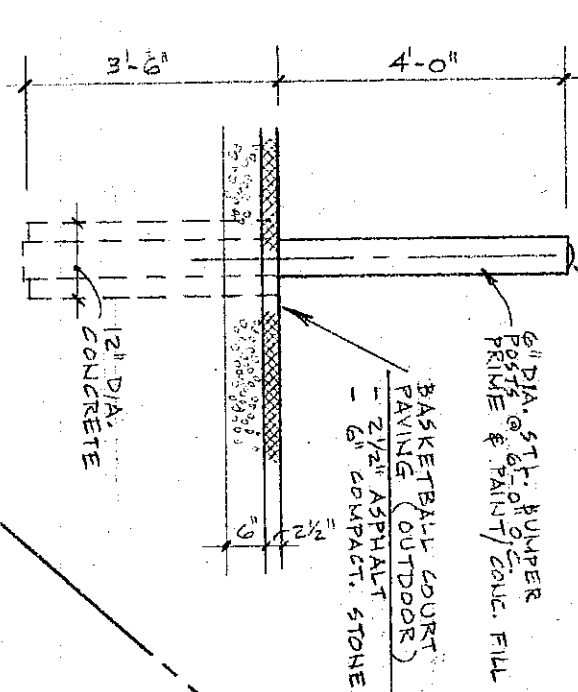


8	BUMPER POST DETAIL
SP-2y	

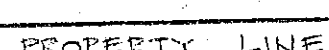


NOTE: ALL NEW EXTERIOR SIDEWALKS, RAMPS & PADS TO RECEIVE ONE HEAVY COAT TRI-DENSE SALT-RESISTANT SEALER (LINSEOLET-RAISE) AFTER CONC. HAS CURED 30 DAYS MIN.

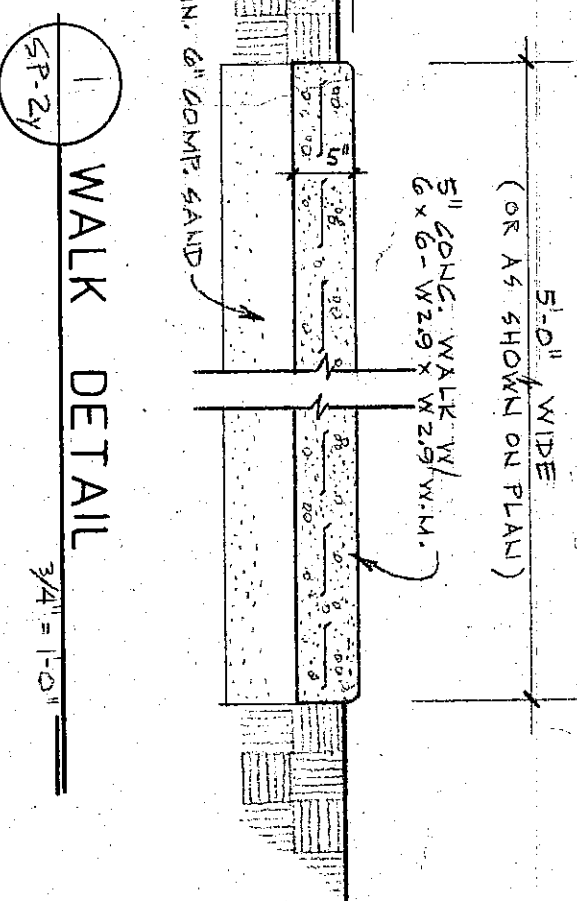


WALK DETAIL

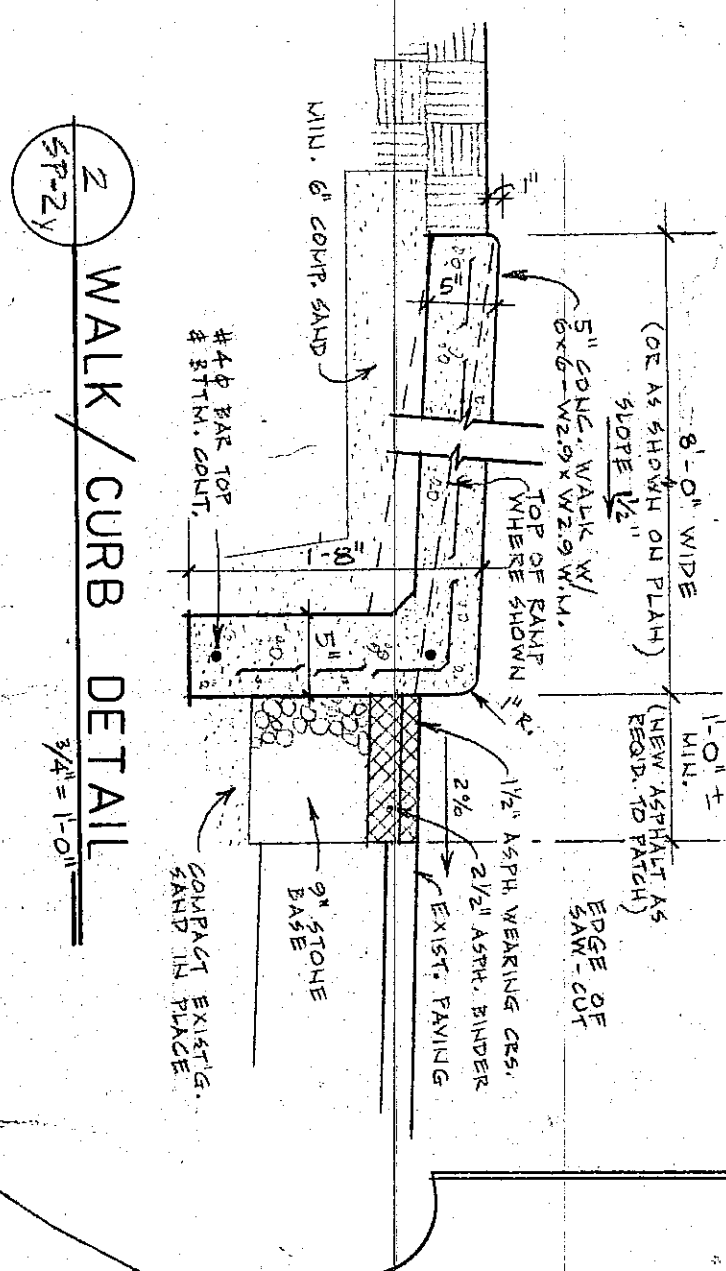

WALK / CURB DETAIL

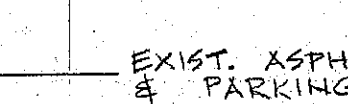

3 SP-2y	CONC. STOOP DETAIL
------------	--------------------

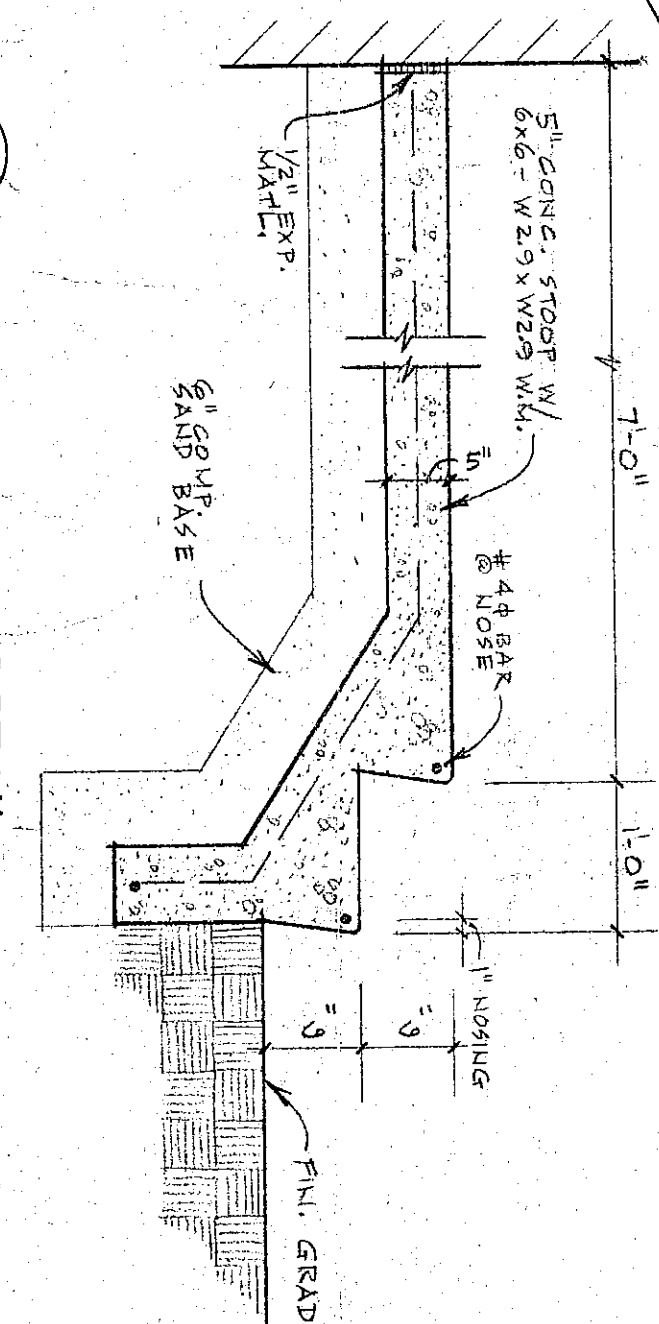


3 SP-2y	CONC. STOOP DETAIL
------------	--------------------




SITE PLAN

YOST ELEMENTARY SCHOOL


B E A M S T R E E T

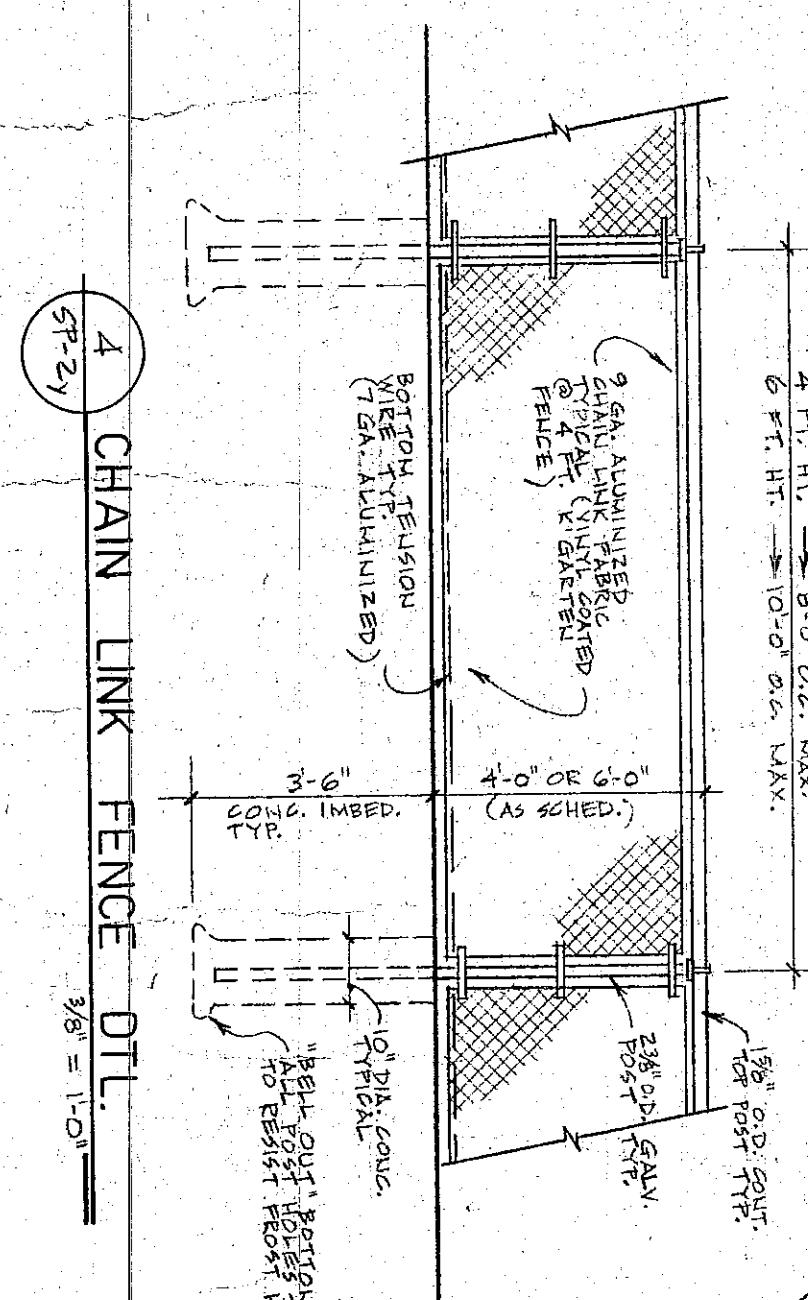

4 CHAIN LINK FENCE DIST. 3/8" = 1/4"

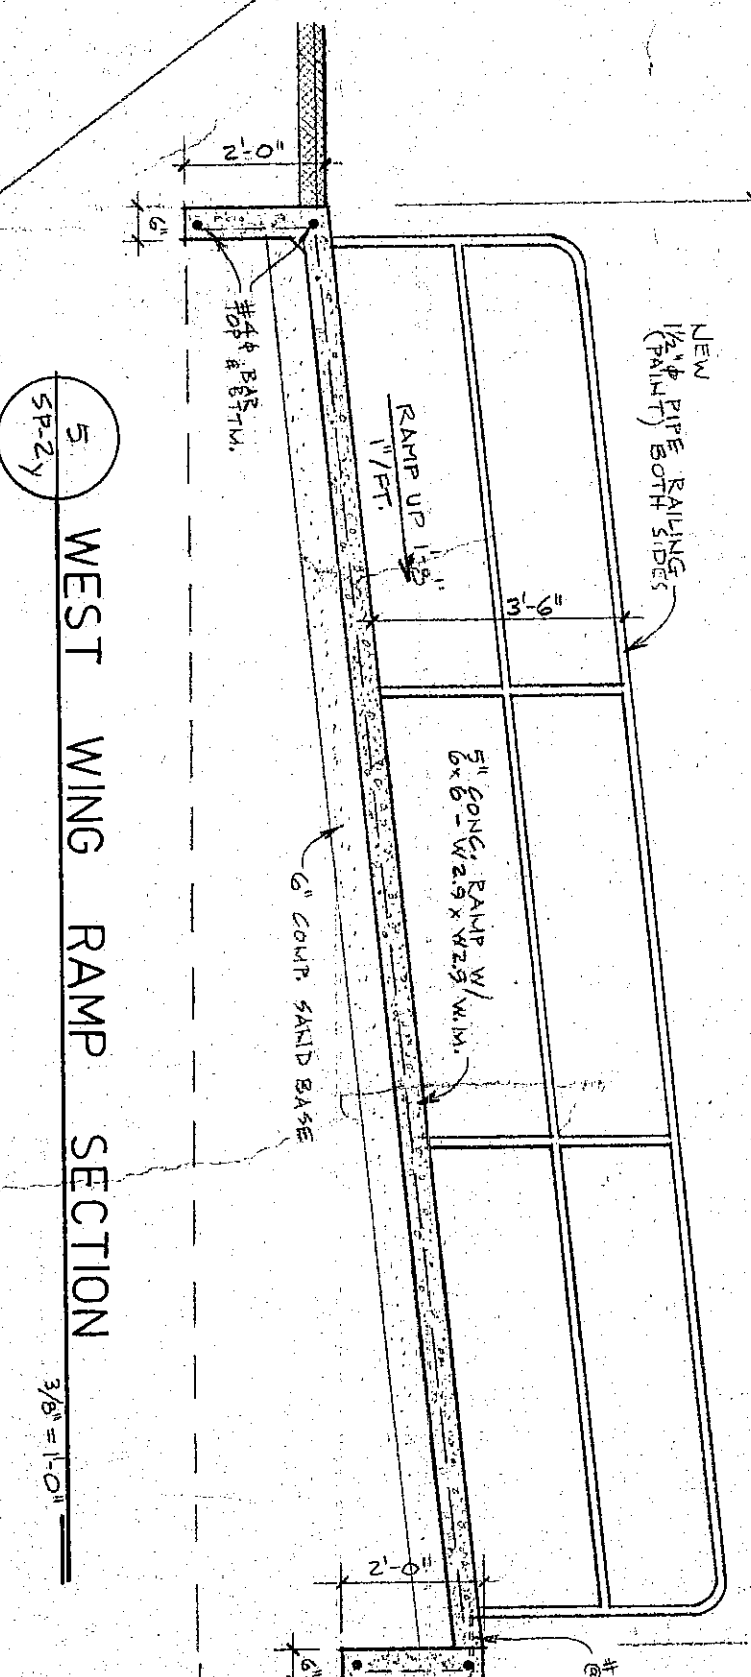


WEST WING RAMP SECTION

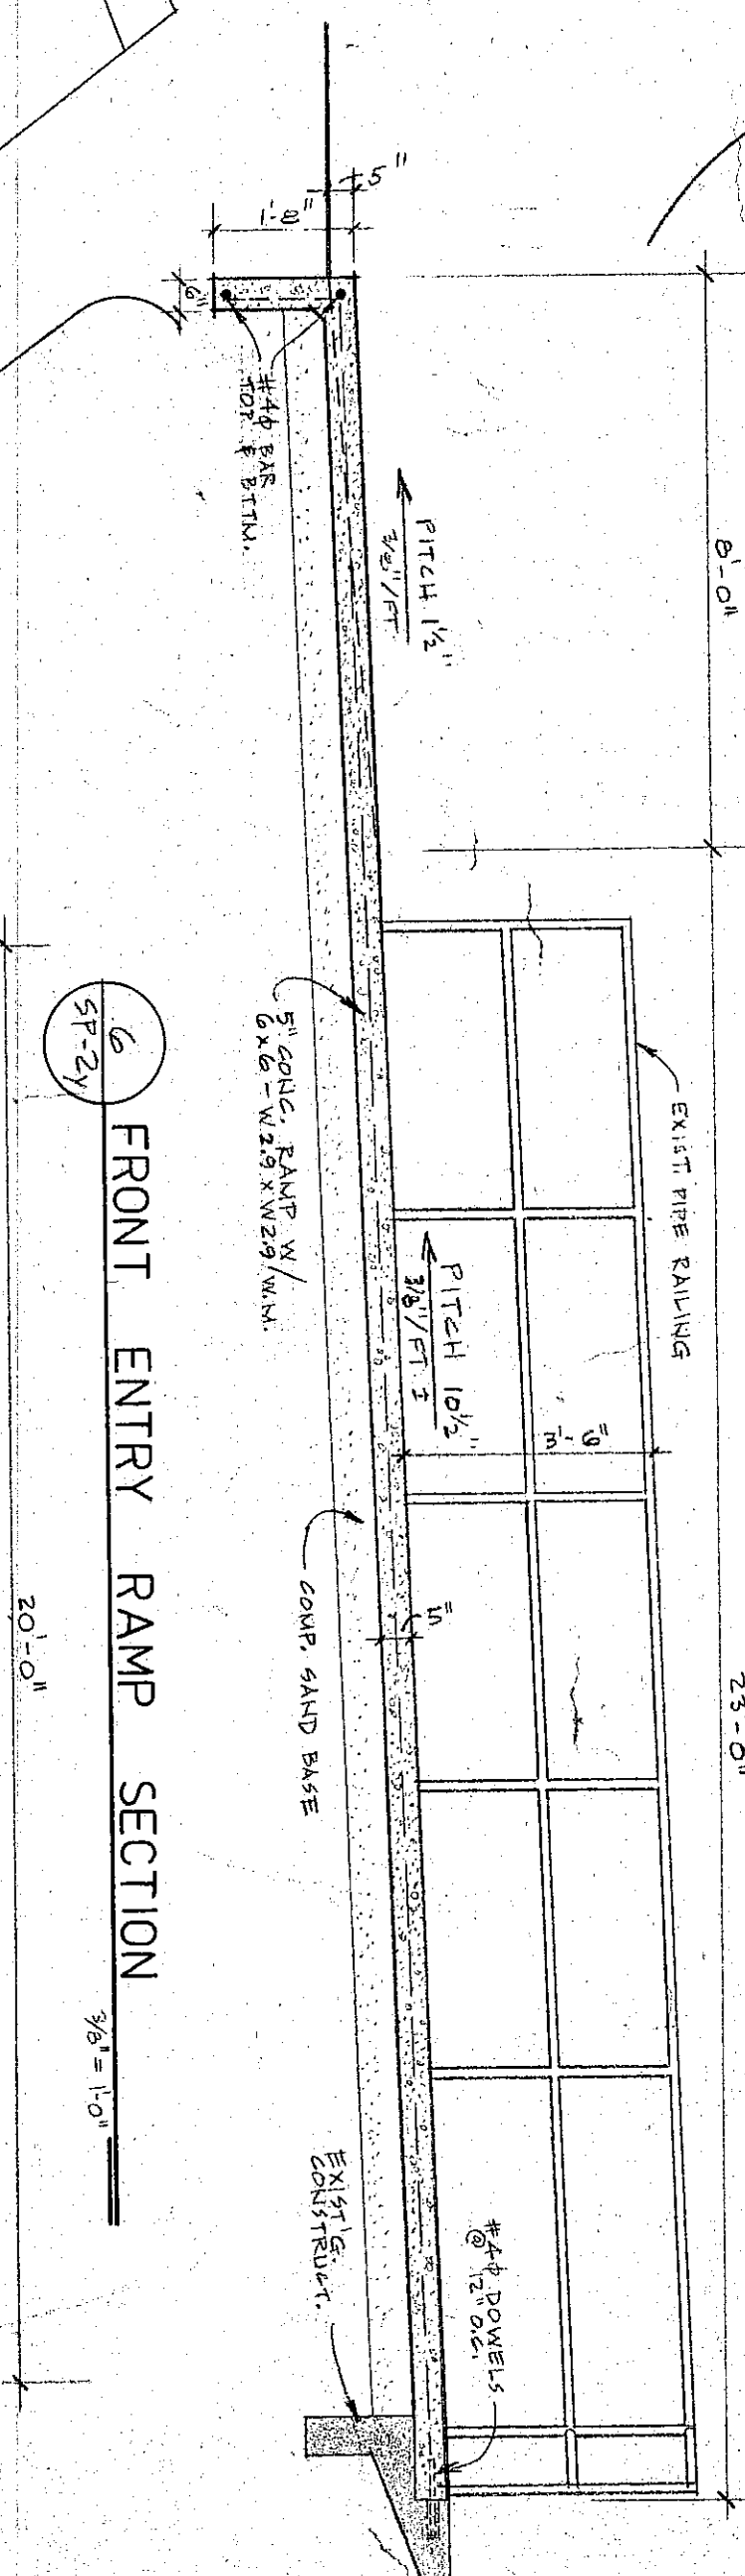

20' - 0" SP-24




PLAN - WEST WING ADD'N. RAMP

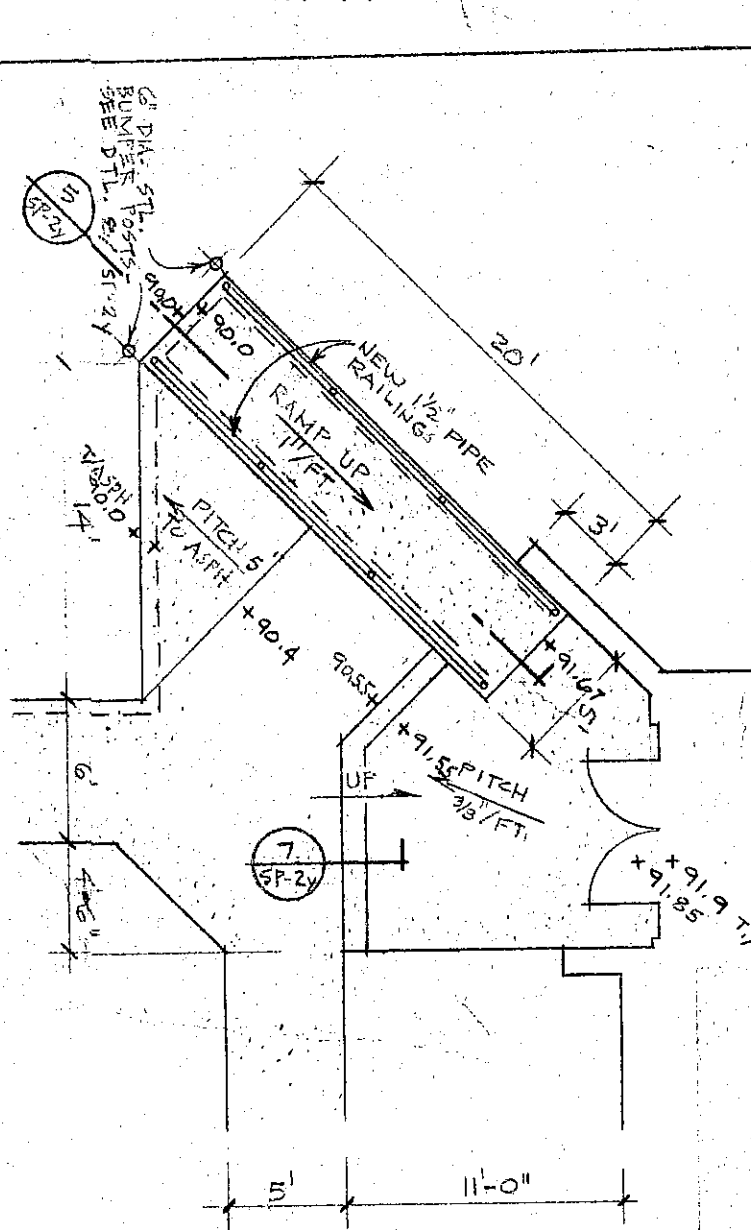


7
SP-2y

CUN. SLAIR DIL.


$\frac{3}{4}'' = 1''$

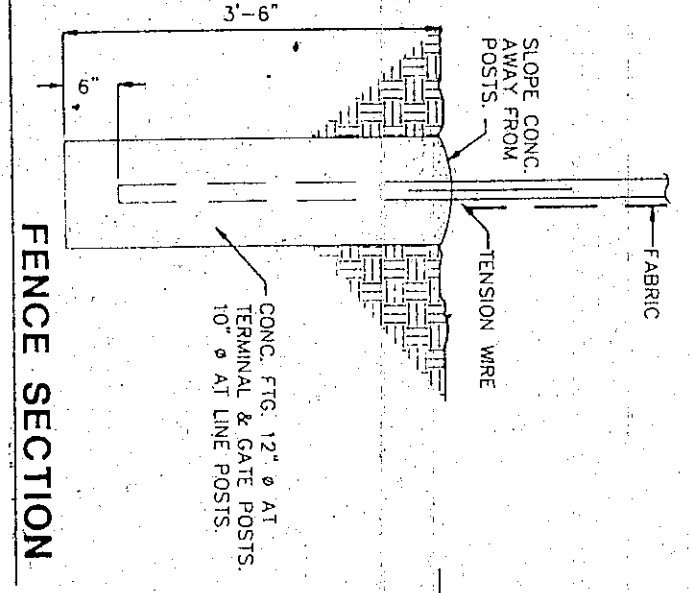

FENCE SECTION

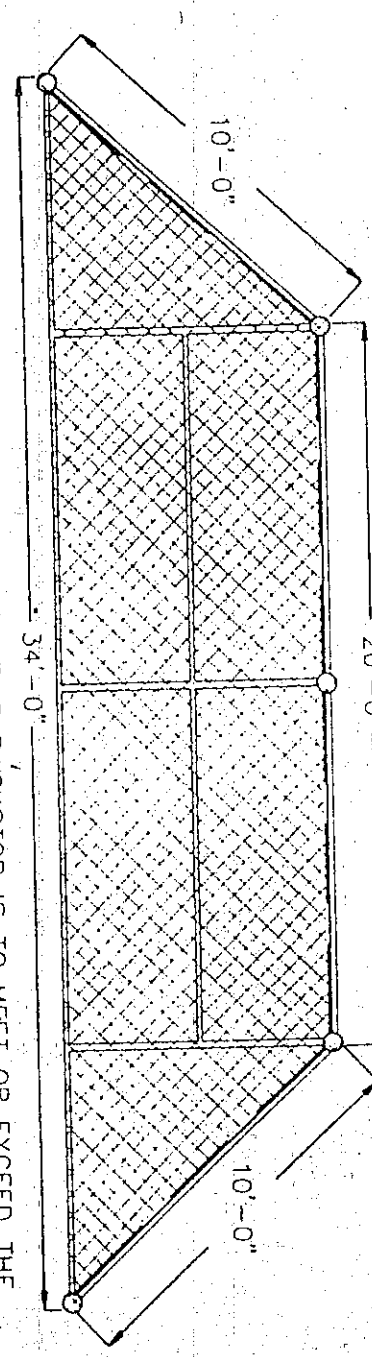

SOFTBALL BACKSTOP PLAN

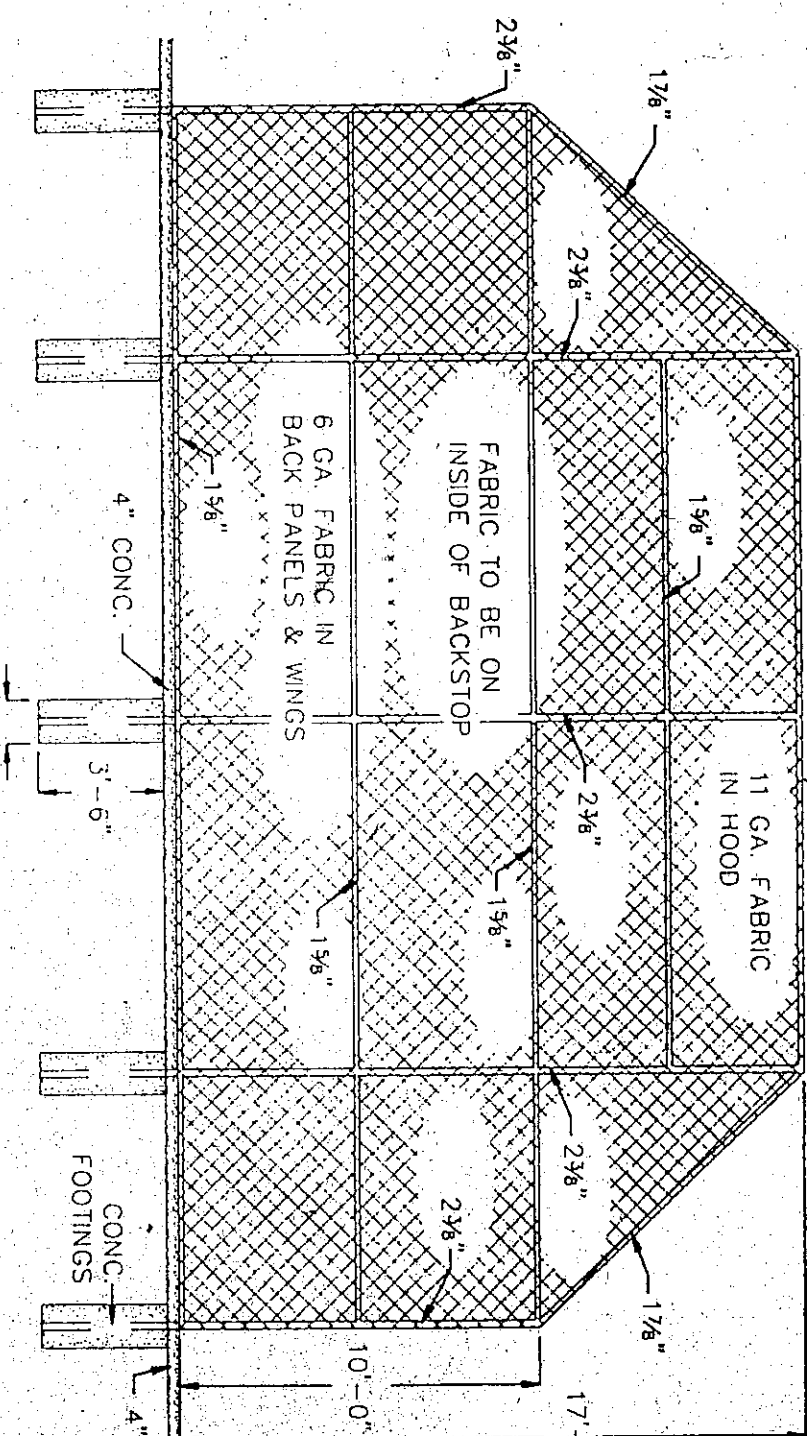

SOFTBALL BACKSTOP

SITE PLAN & DETAILS

1994 BUILDING ADDITIONS & RENOVATION PROJECTS
DUNELAND SCHOOL CORPORATION CHESTERTON, INDIANA
 gerometta & kinel architects, inc. chesterton, indiana

CHESTERTON, INDIANA
chesterton, indiana

DATE	
SCALE	AS NOTED
DRAWN	T-LA
JOB	9315
SHEET	

513-22

OF SHEETS

REVISIONS	BY
-----------	----