

# 1994 BUILDING & RENOVATION PROJECTS

## DUNELAND SCHOOL CORPORATION

### CHESTERTON, INDIANA

DUNELAND SCHOOL BOARD  
RAYMOND YAGELSKI, JR. president ROBERT RHODA member  
MICHAEL J. GRIFFIN vice pres. DAWN ROGERS member  
MICHAEL J. TROUT Secretary

DR. KENNETH L. PAYNE, SUPERINTENDENT  
MICHAEL C. HARRIS, BOARD ATTORNEY

architect:  
GEROMETTA & KINEL ARCHITECTS, INC.  
consulting engineer:  
M/E DESIGN SERVICES

CHESTERTON, INDIANA  
MISHAWAKA, INDIANA


## DUNELAND FALL 1994 RENOVATION PROJECTS

### FIRE ALARM SYSTEM IMPROVEMENTS

### LIBERTY MIDDLE & JACKSON ELEMENTARY SCHOOLS

### DRAWING INDEX


TITLE SHEET	
FA-1	LIBERTY M.S. F.A. DEMOLITION PLAN
FA-2	LIBERTY M.S. F.A. DEMOLITION PLAN
FA-3	LIBERTY M.S. F.A. SYSTEM FLOOR PLAN
FA-4	LIBERTY M.S. F.A. SYSTEM FLOOR PLAN
FA-5	JACKSON E.S. F.A. DEMOLITION PLAN
FA-6	JACKSON E.S. F.A. SYSTEM FLOOR PLAN

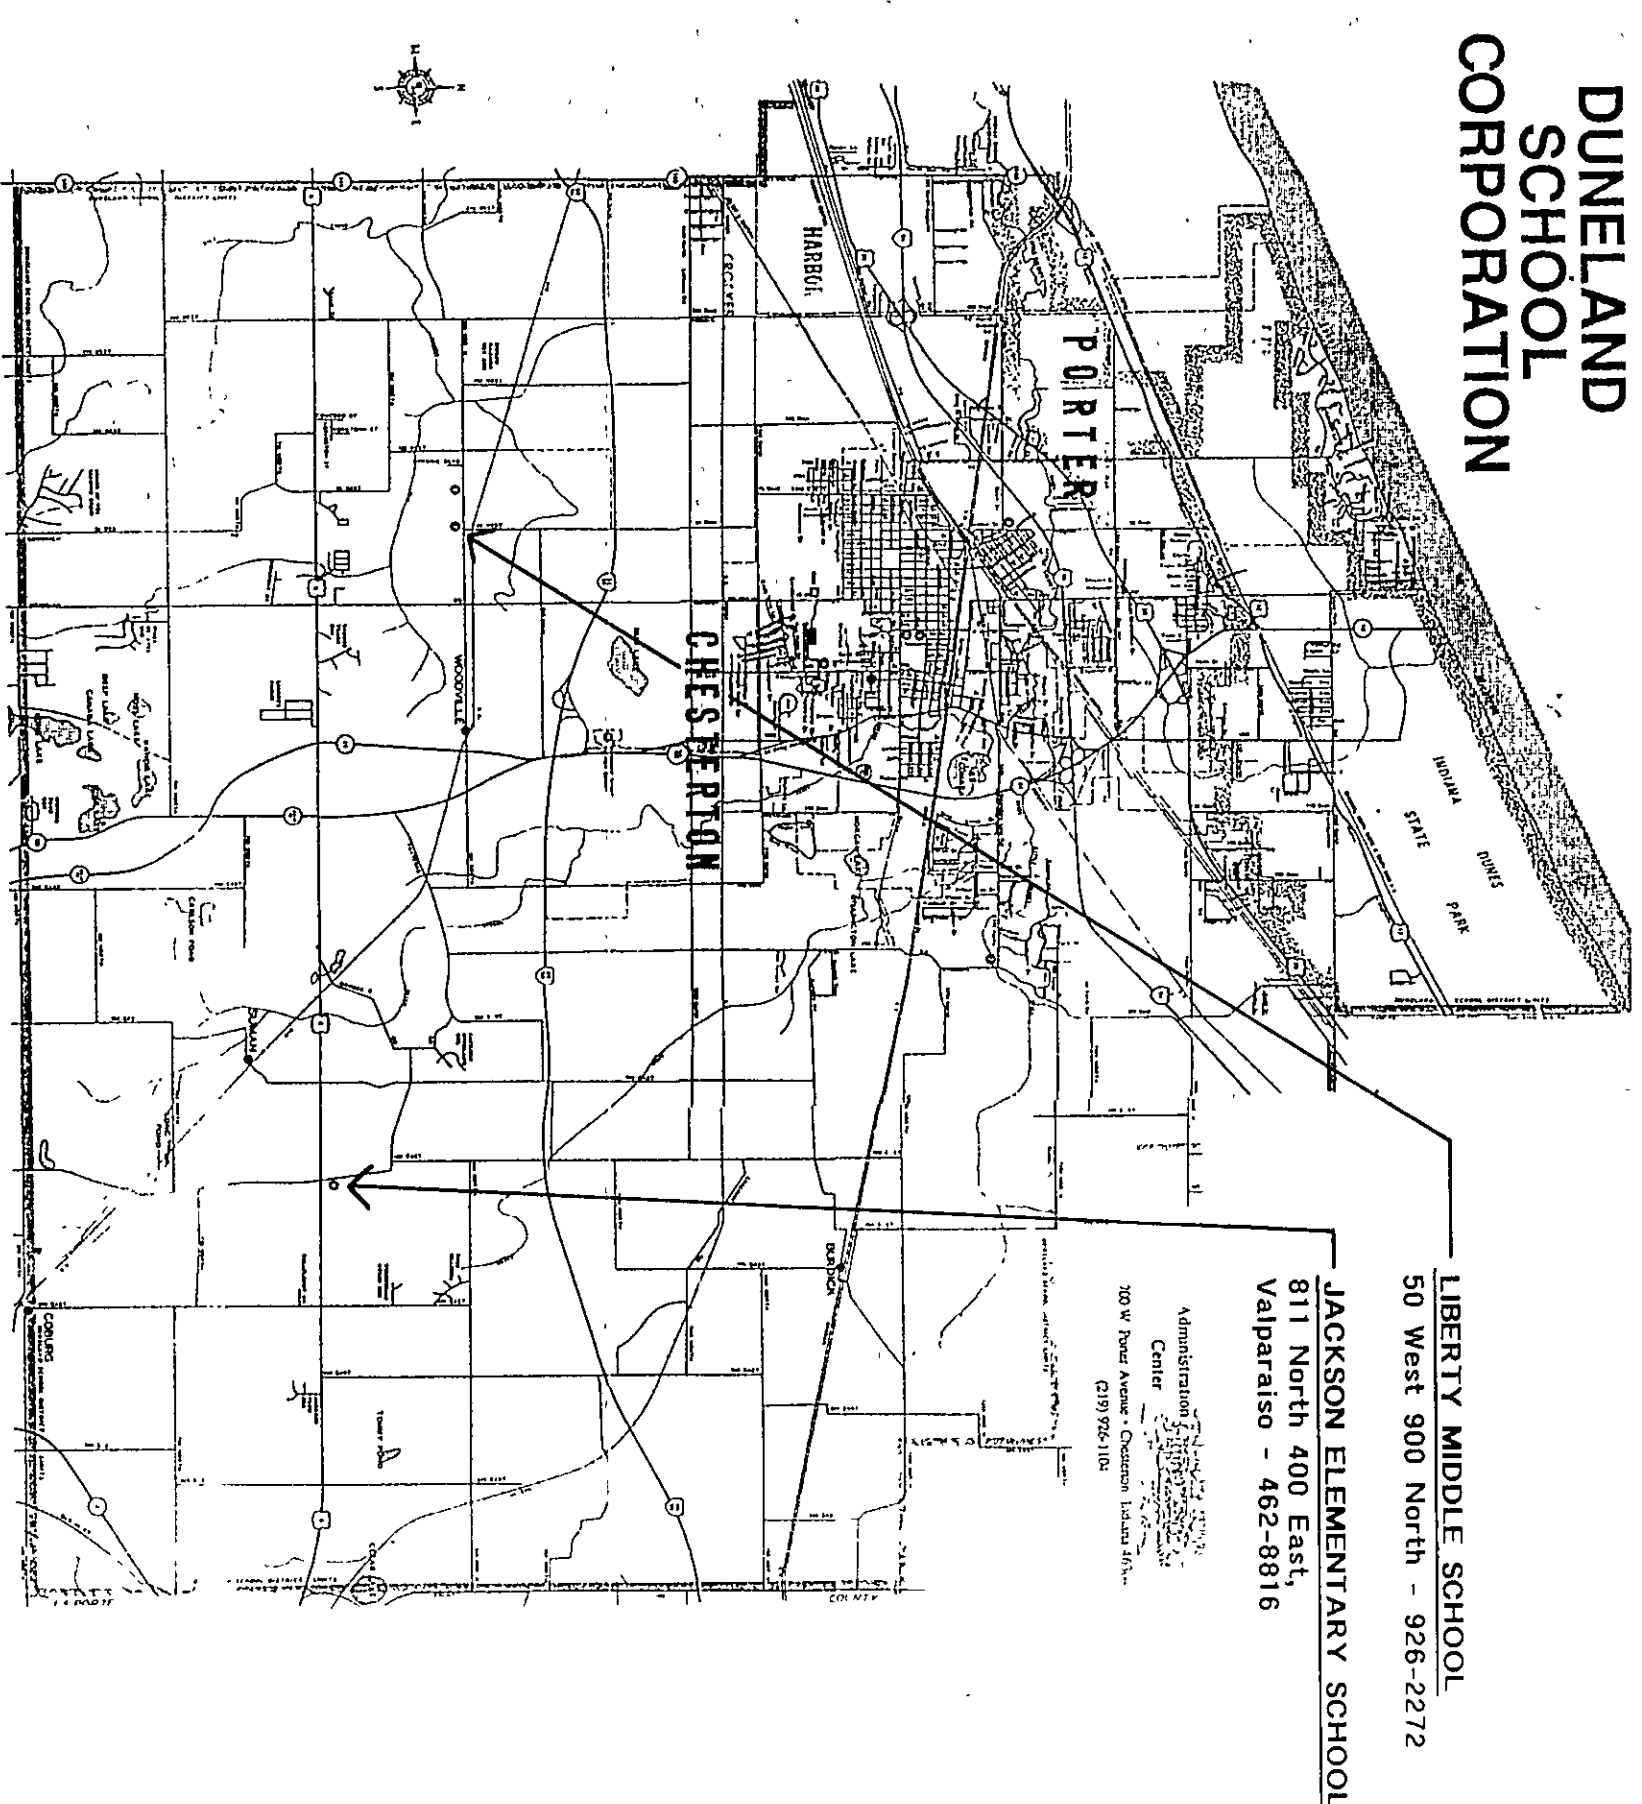

TITLE SHEET

FALL 1994 DUNELAND RENOVATION PROJECTS  
DUNELAND SCHOOL CORPORATION  
gerometta & kinel architects, inc.

chesterton, indiana  
chesterton, indiana

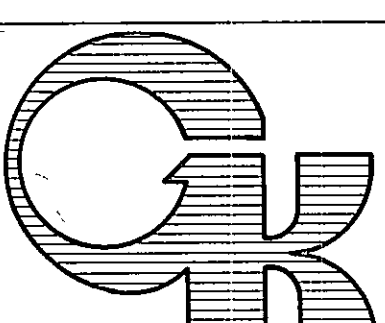

DATE 1/1/94  
SCALE  
DRAWN  
JOB 9420  
SHEET

OF SHEETS

SET #4

94-T-01