



DATE 5/12/95
SCALE AS NOTED
DRAWN TLA
JOB 9507
SHEET A-1
OF 3 SHEETS


CHS REST RM. PARTNS. & WMS UTIL. BLDG. RENOVATION
SUMMER 1995 DUNELAND RENOVATION PROJECTS
DUNELAND SCHOOL CORPORATION
gerometta & kinel architects, inc.
chesterton, indiana
chesterton, indiana

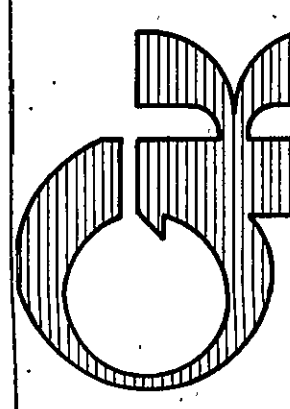


CONTRACT #1

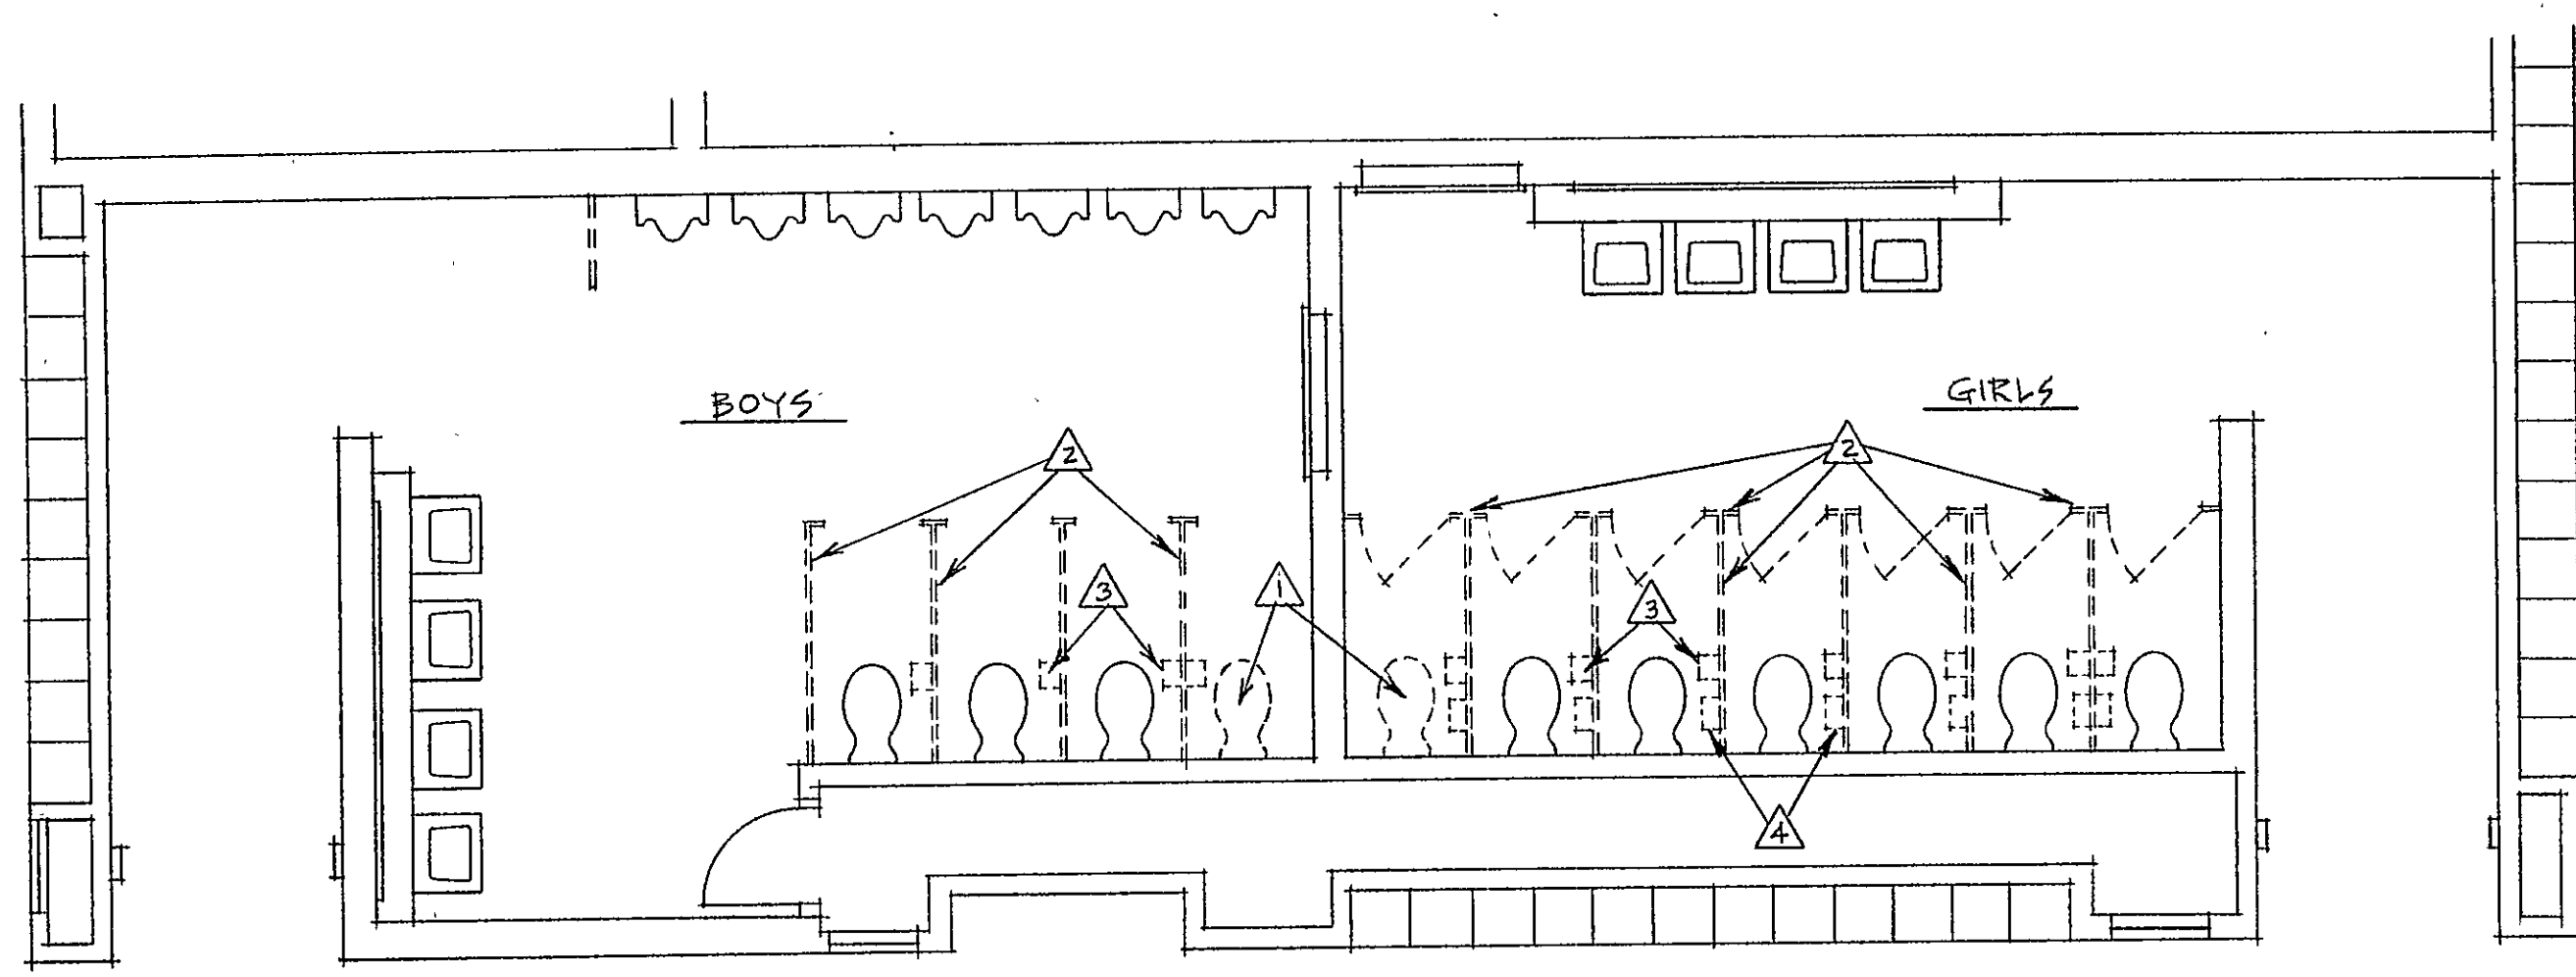


CHS 2nd. FLR. RESTROOM DEMOLITION PLAN
1/4" = 1'-0"

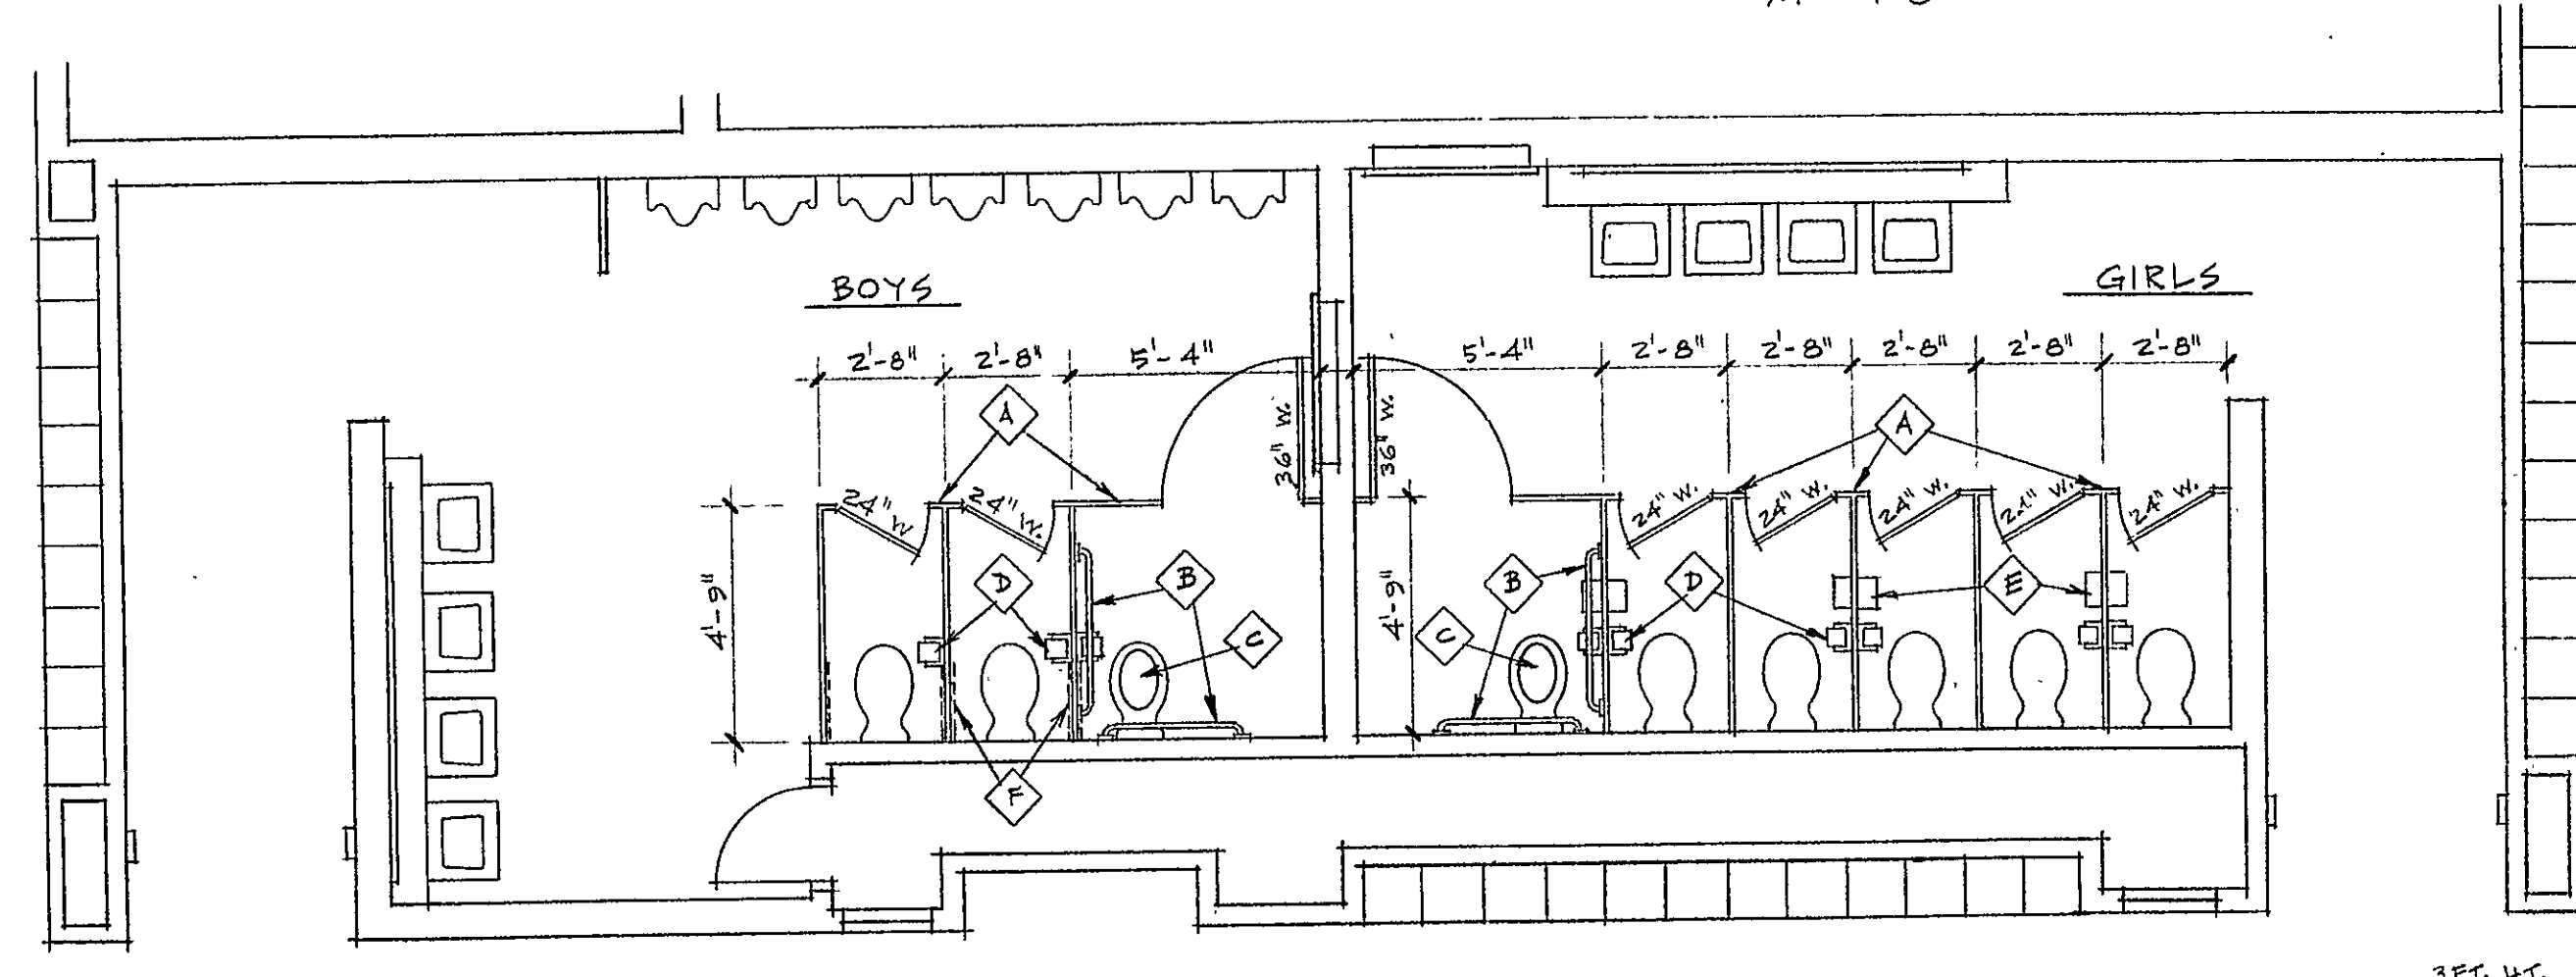

CHS 2nd. FLR. RESTROOM IMPROVEMENT PLAN
1/4" = 1'-0"

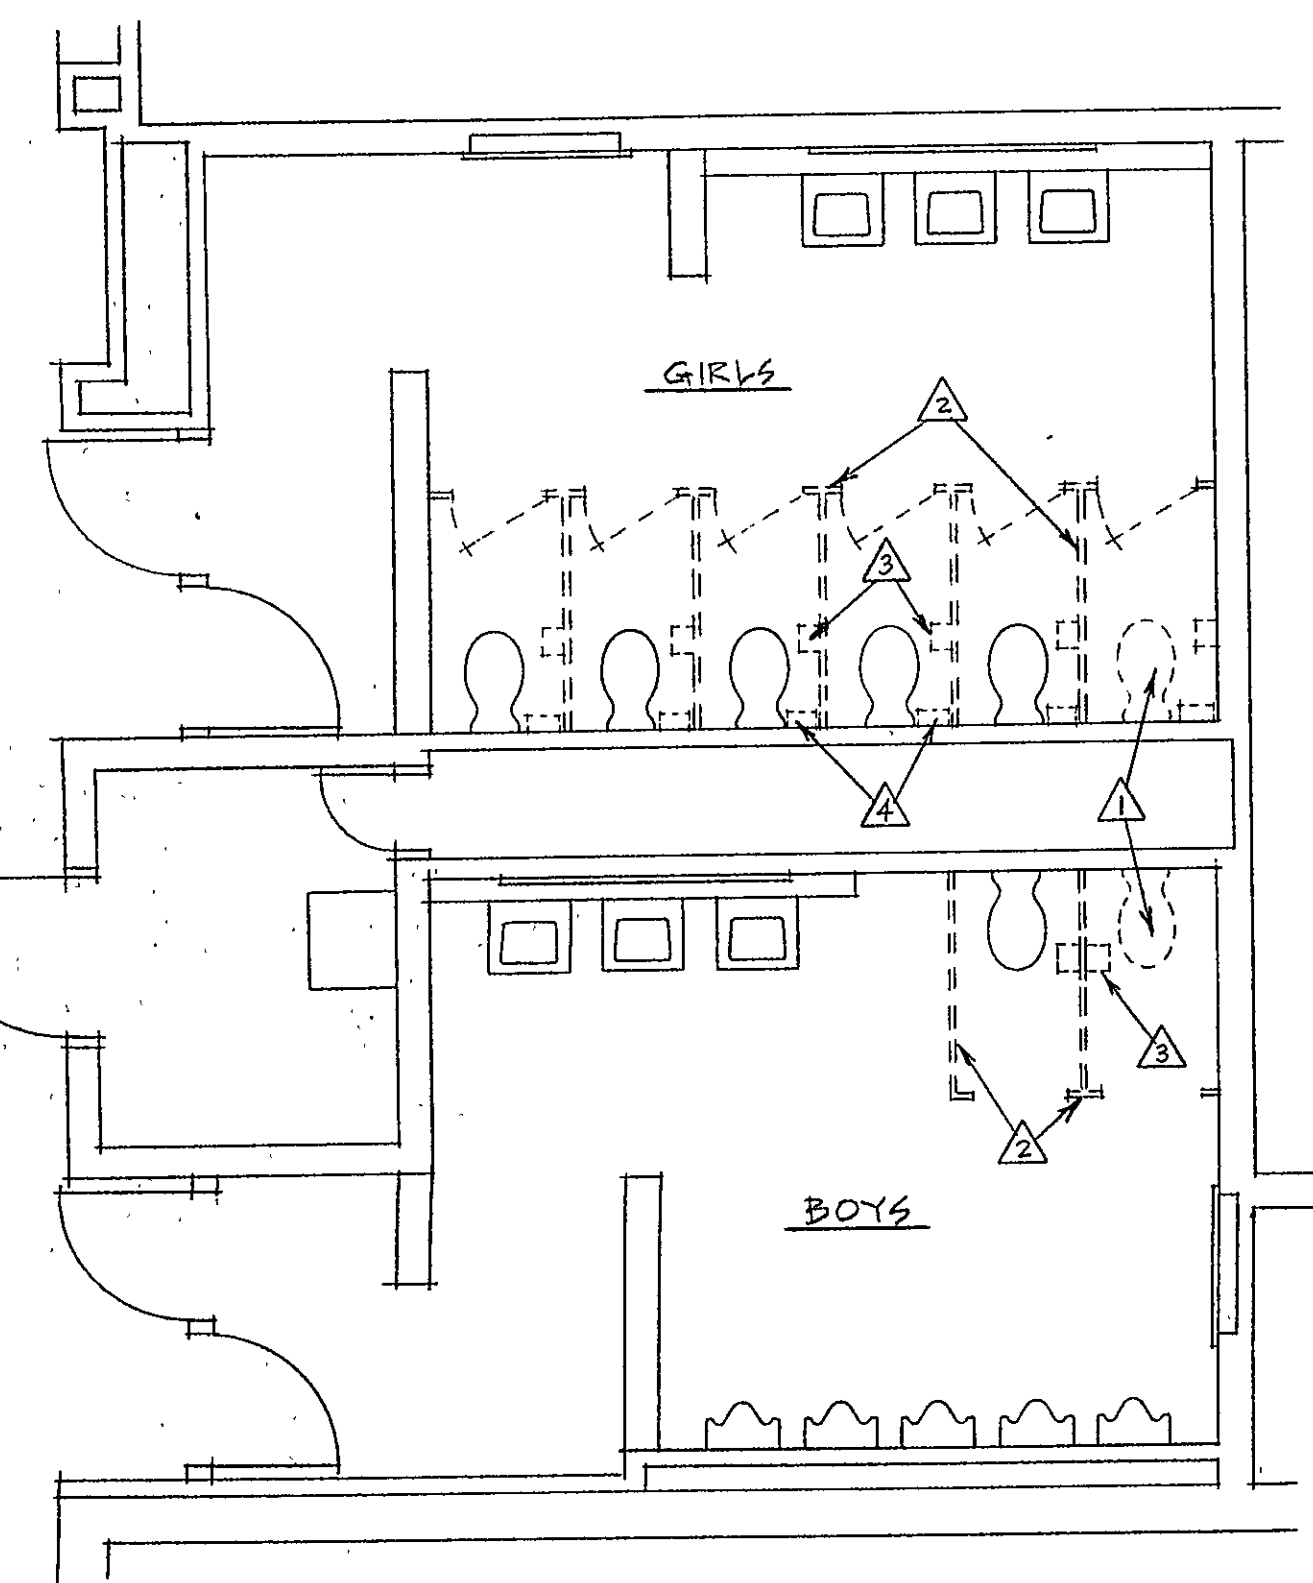


CHS 1st. FLR. RESTRM. DEMOLITION PLAN
1/4" = 1'-0"

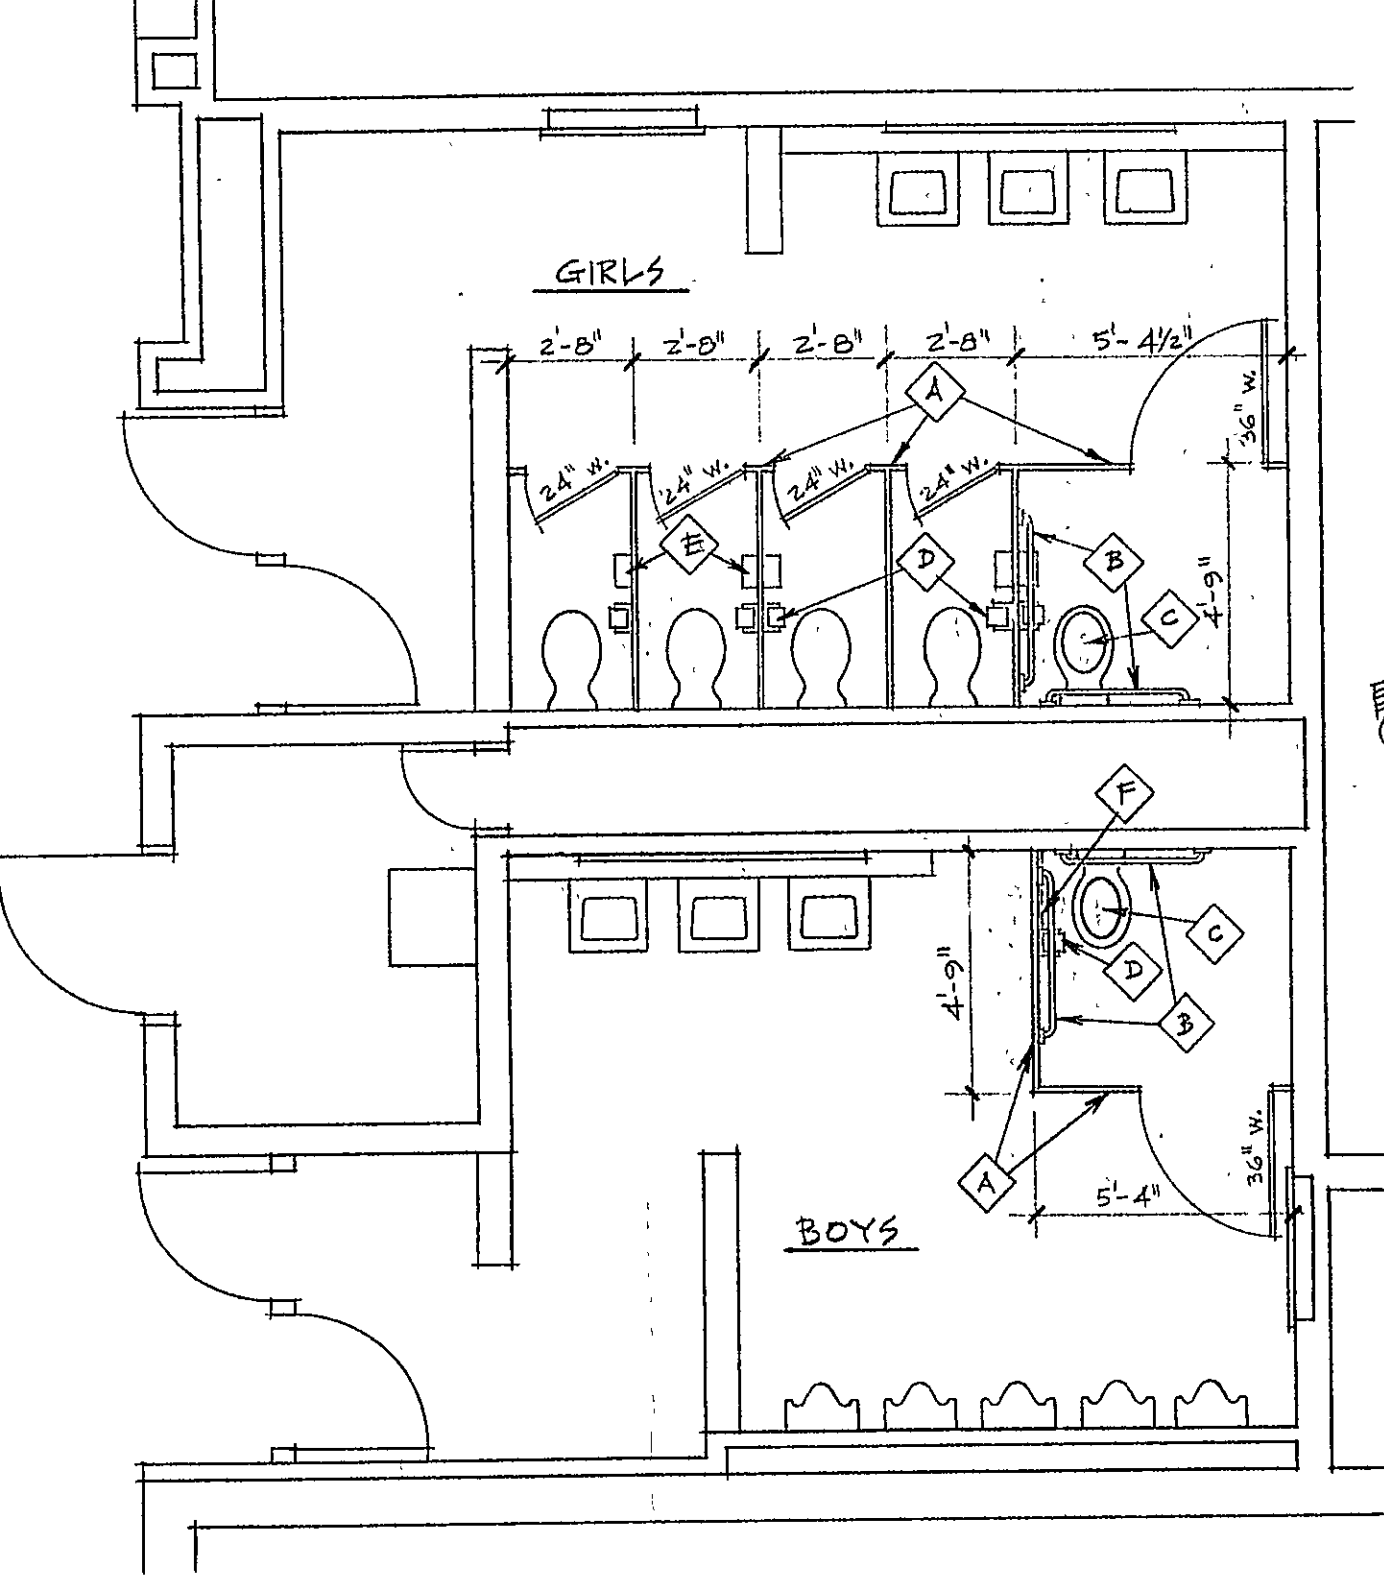


CHS 1st. FLR. RESTRM. IMPROVEMENT PLAN
1/4" = 1'-0"


- DEMOLITION NOTES**
- REMOVE EXISTING WALL-HUNG FLUSH-VALVE WATERCLOSET FIXTURE. CAP WASTE AND COLD WATER LINES FLUSH WITH WALL AND INSTALL S.S. OR CHROME-PLATED COVER PLATES.
 - REMOVE EXISTING METAL OVERHEAD-BRACED TOILET PARTITION PANELS, DOORS AND PILASTERS AS SHOWN. PATCH HOLES IN WALL, FLOOR.
 - REMOVE & TURN OVER TO OWNER, EXISTING TOILET TISSUE DISPENSERS.
 - REMOVE & TURN OVER TO OWNER, EXISTING FEMININE NAPKIN DISPOSAL UNITS.
- NEW INSTALLATION NOTES**
- INSTALL NEW METAL OVERHEAD-BRACED PARTITION PANELS, DOORS AND PILASTERS AS SHOWN. PROVIDE BACKING IN PARTITION WHERE REQUIRED FOR GRAB BARS, TOILET TISSUE DISPENSERS AND FEMININE NAPKIN DISPOSAL UNITS WHERE INDICATED/REQUIRED.
 - INSTALL NEW 1 1/2" DIA. S.S. GRAB BARS AS SHOWN. (1 GRAB BAR 36" LONG; 1 GRAB BAR @ 42" LONG.)
 - INSTALL NEW "HIGH LIFT" TOILET SEAT.
 - INSTALL NEW TOILET TISSUE DISPENSERS WHERE SHOWN IN PLANS. (TYPICAL @ ALL STALLS.)
 - INSTALL NEW FEMININE NAPKIN DISPOSAL UNITS WHERE SHOWN ON PLANS. (GIRLS RESTROOM)
 - INSTALL 20 GA. 20" W. X 30" H. 4-2 PLANCHARDS BOTH SIDES OF ALL NEW TOILET PARTITIONS IN ALL BOYS RESTROOMS.
- SEE RESTROOM PARTITION ELEVATIONS, DRAWING SHT. A-2.

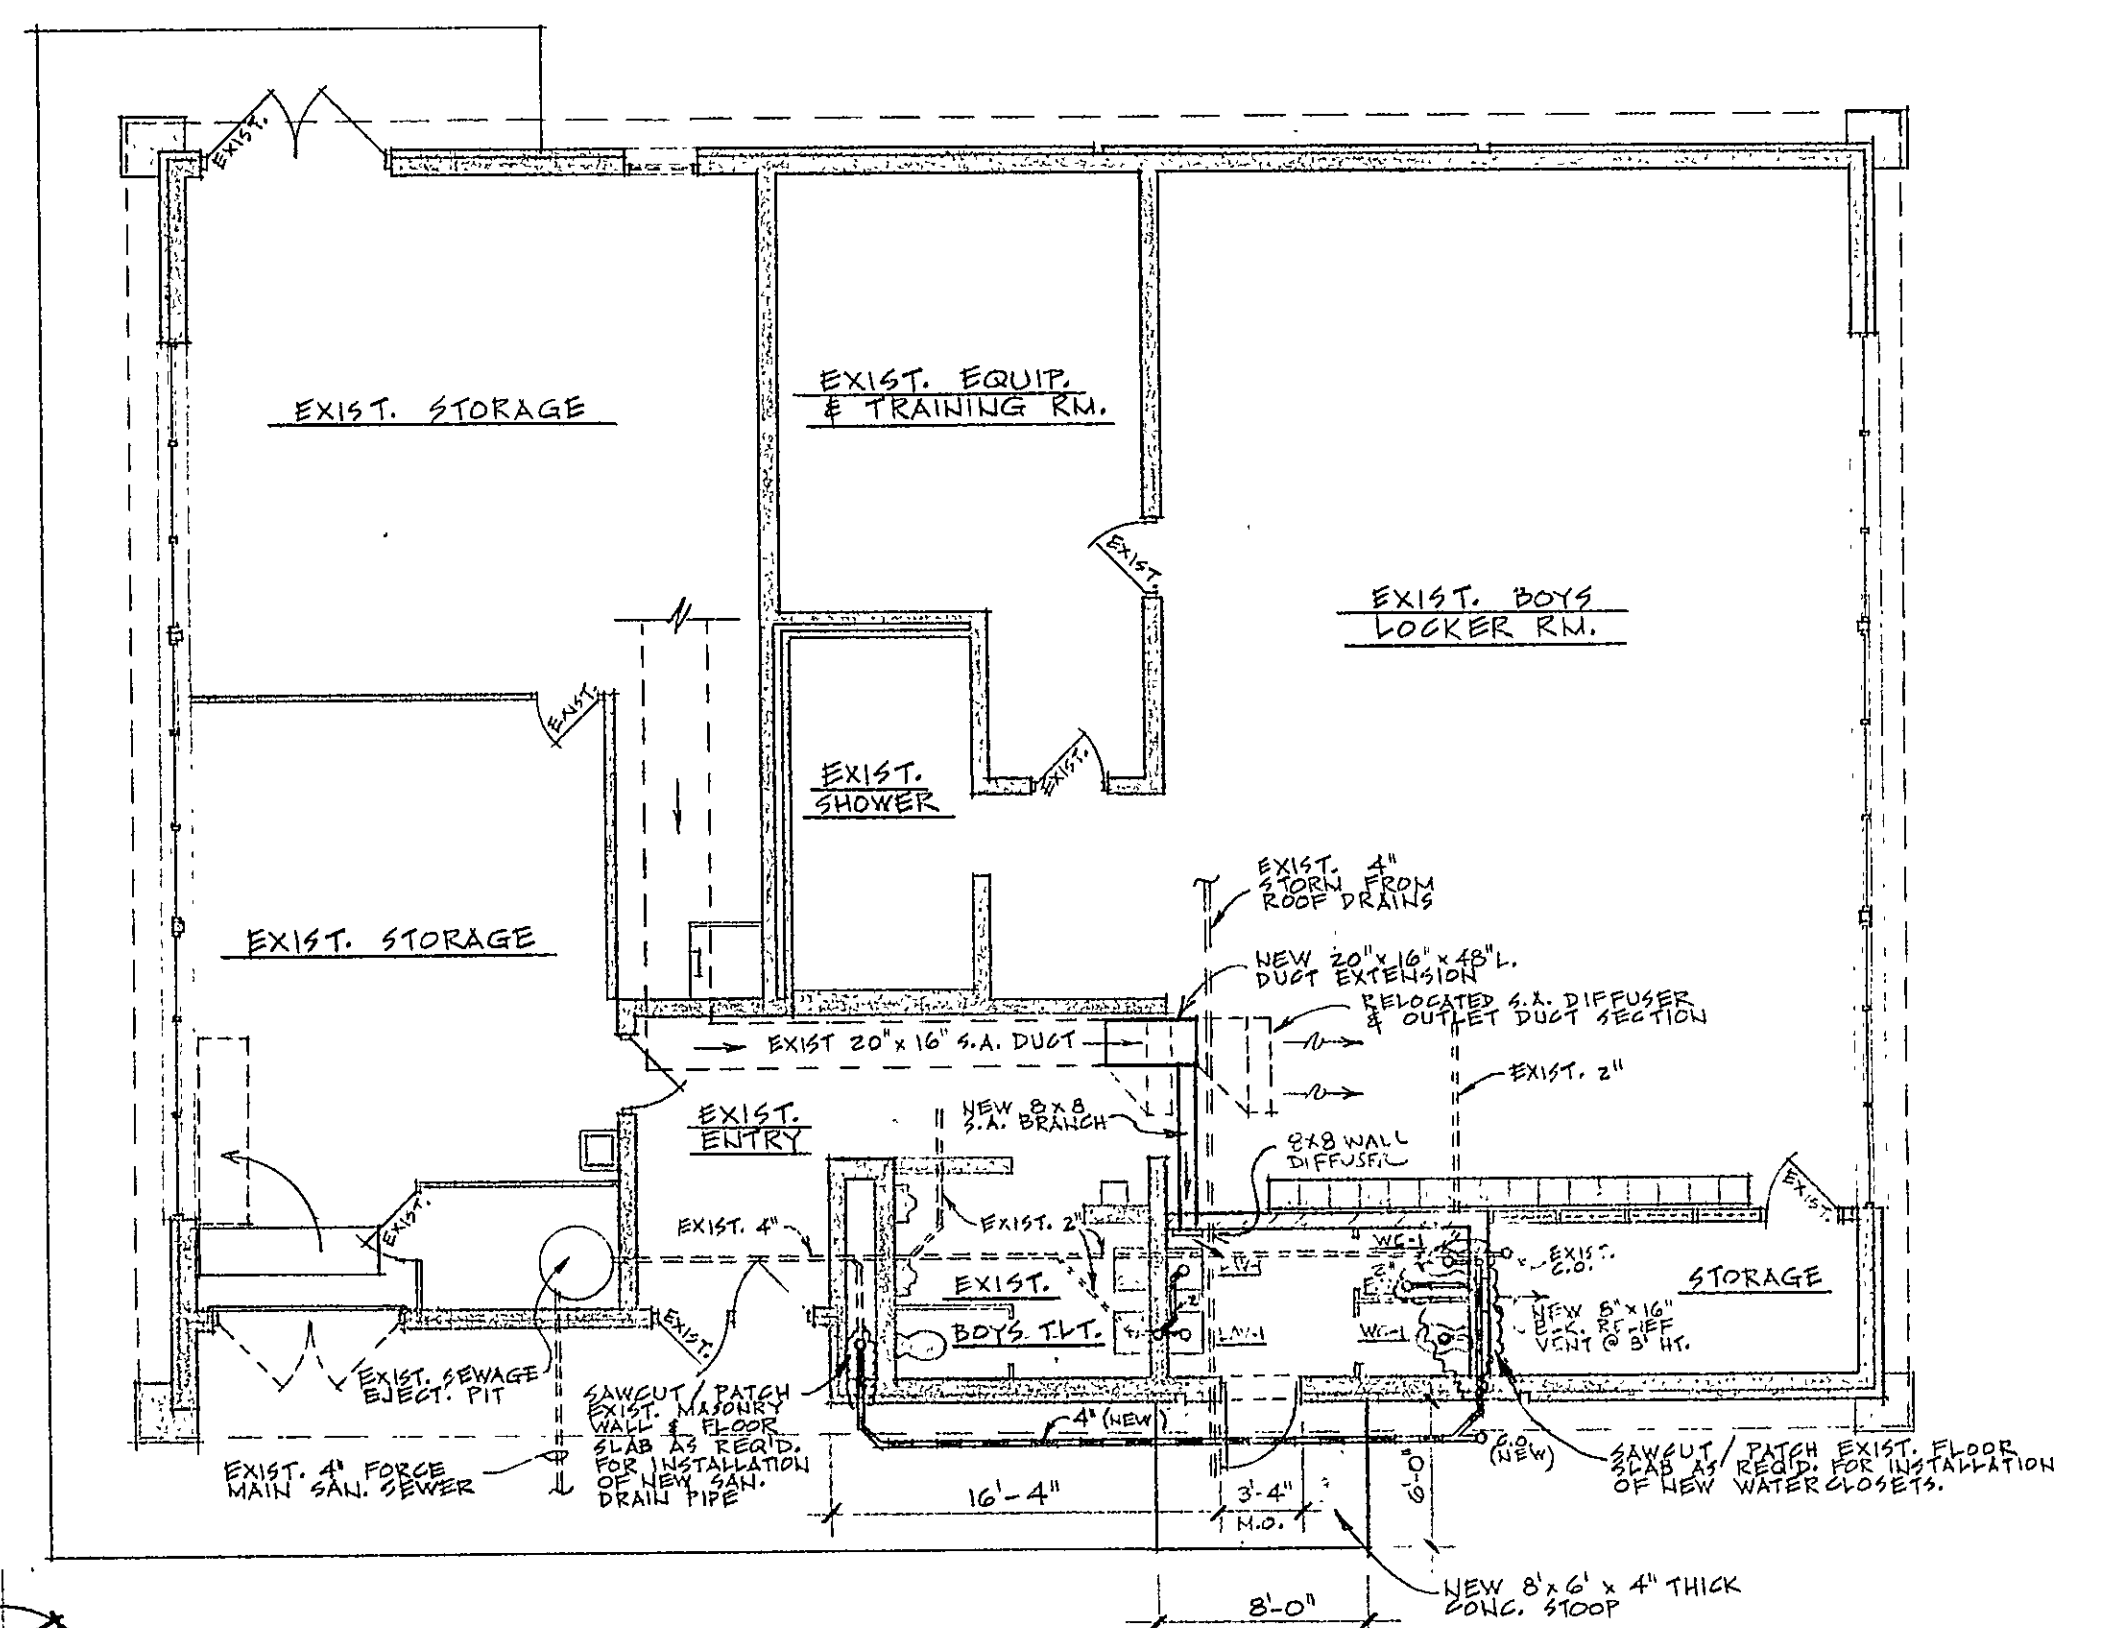


WMS ATHLETIC UTILITY BLDG. PLAN
1/8" = 1'-0"

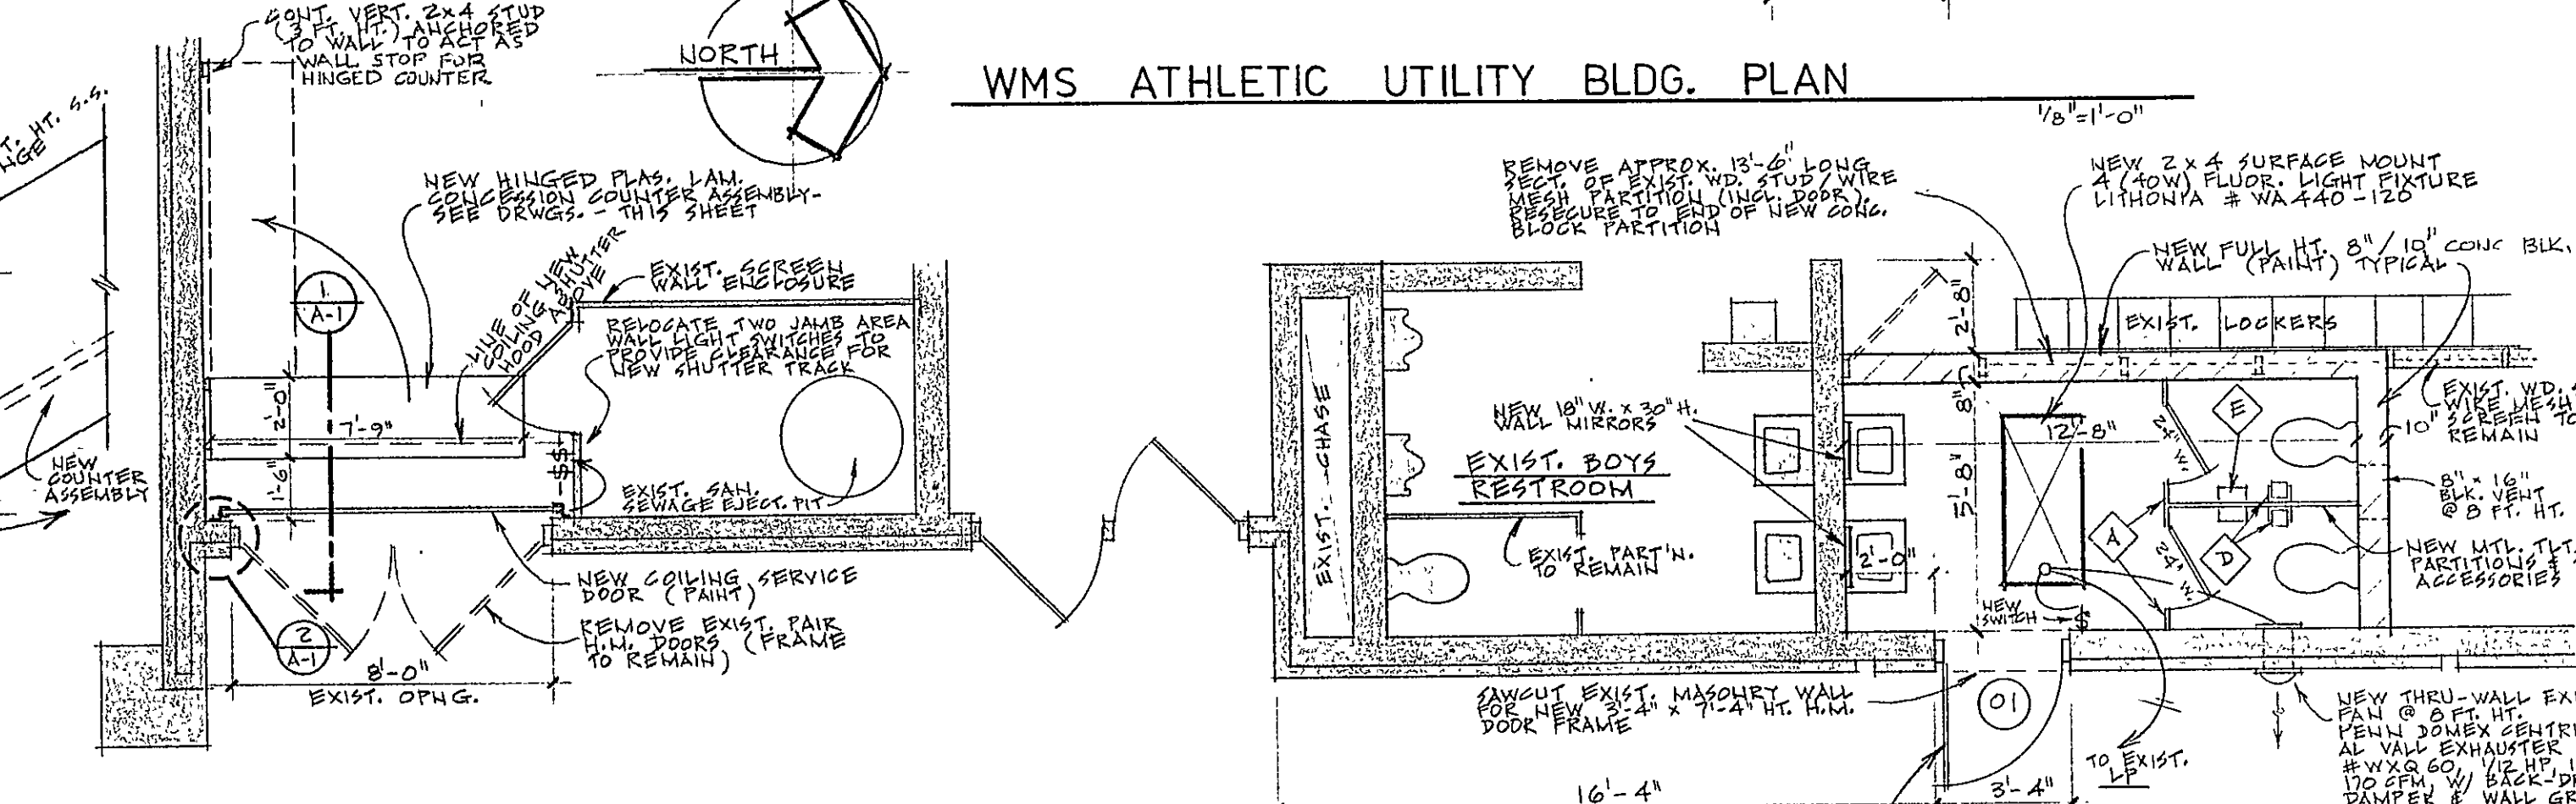


NEW CONCESSIONS AREA PLAN
(WMS ATH. UTIL. BLDG.)
1/4" = 1'-0"

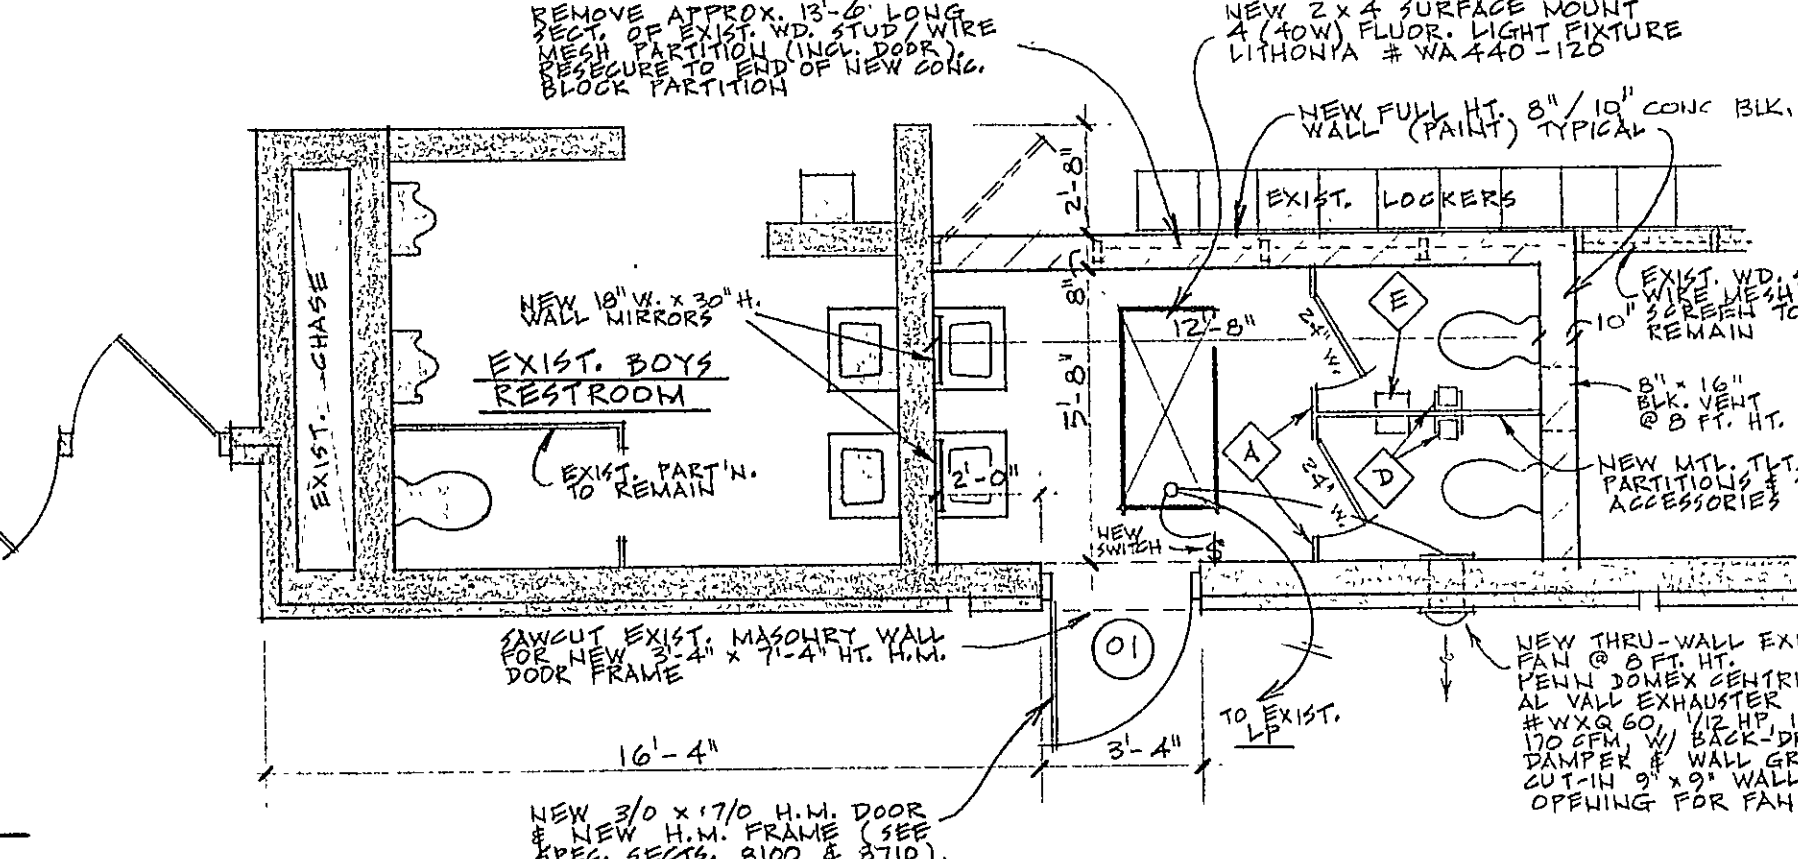


NEW GIRLS RESTROOM PLAN
(WMS ATH. UTIL. BLDG.)
1/4" = 1'-0"

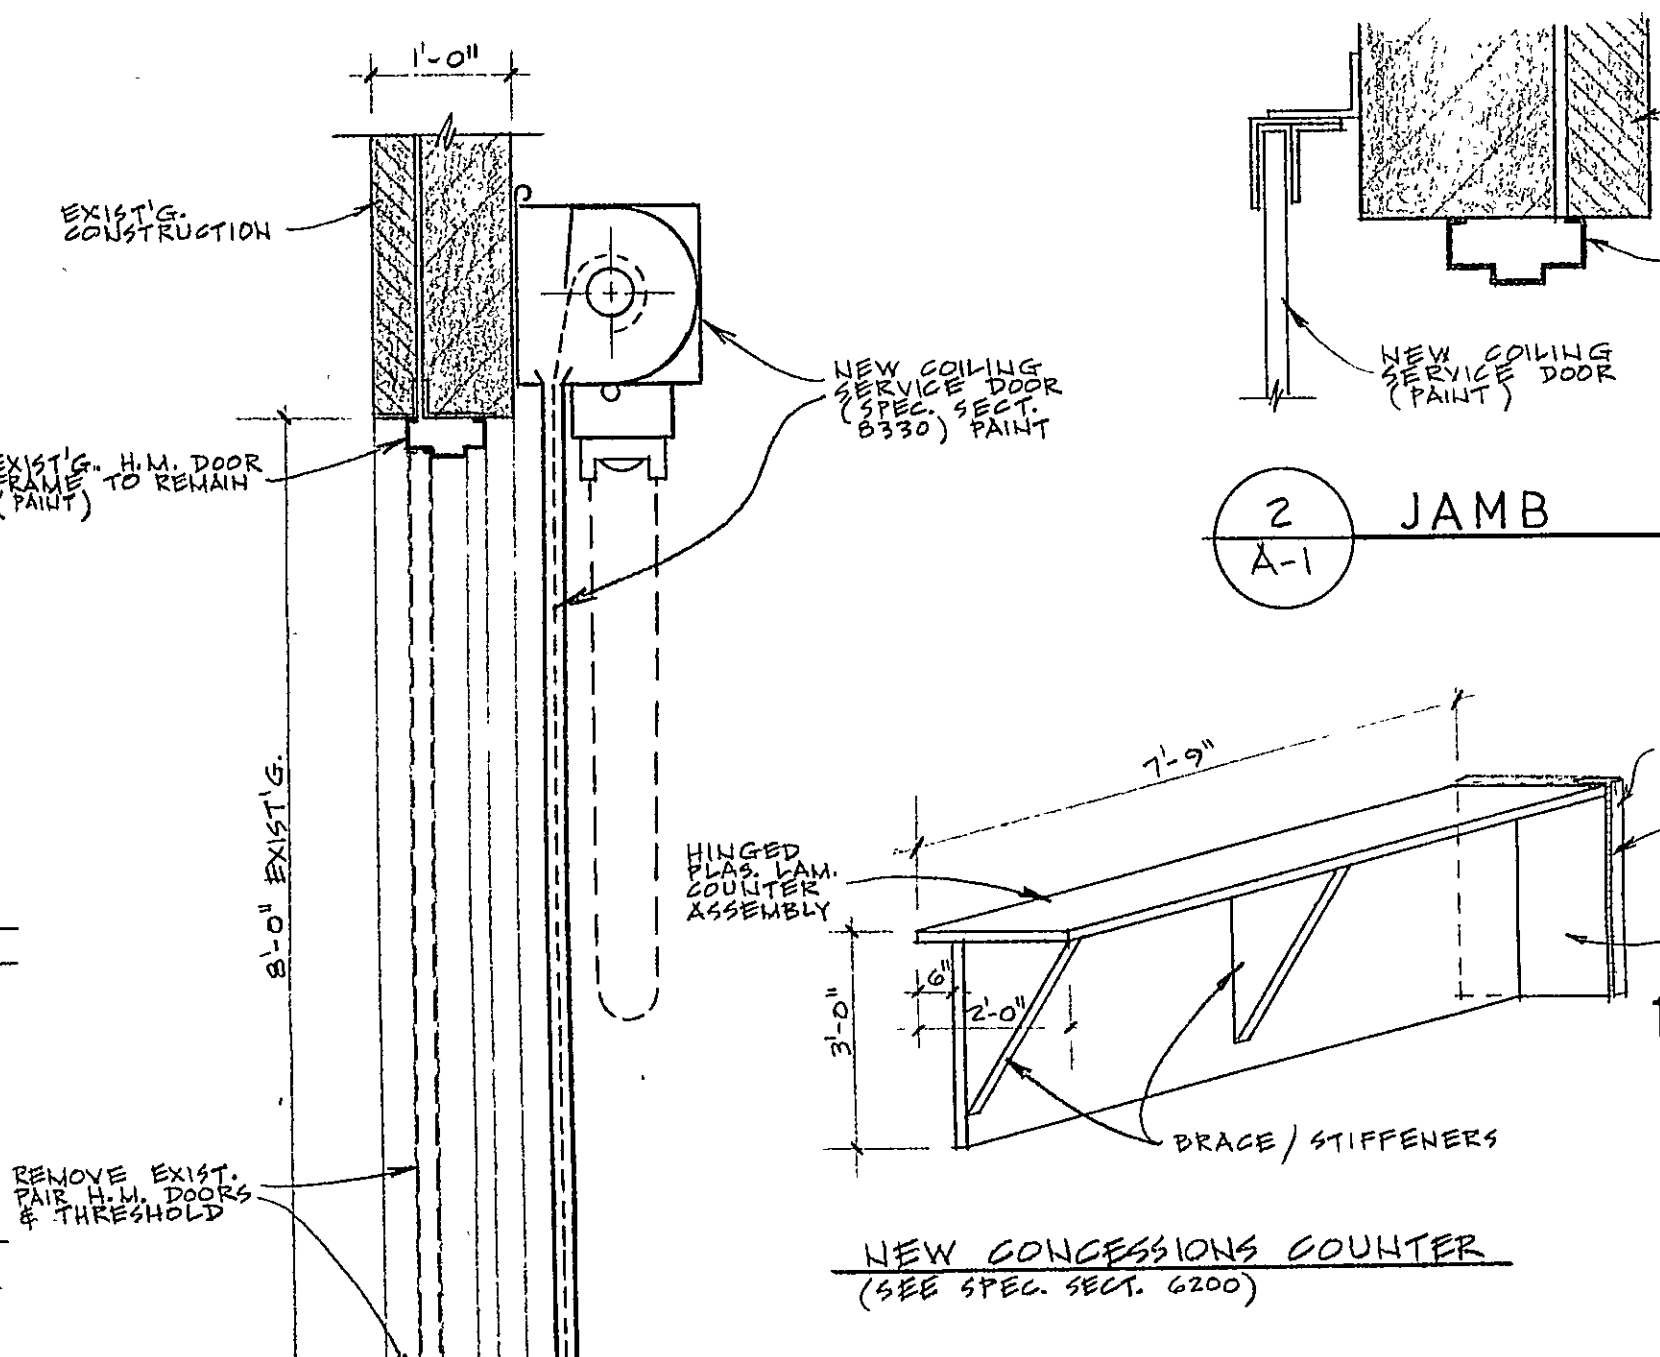


NEW CONCESSIONS COUNTER
(SEE SPEC. SECT. 6200)

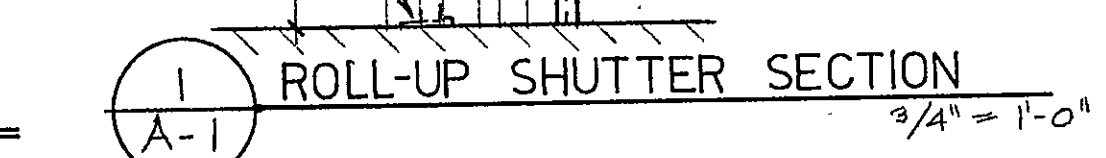


ROLL-UP SHUTTER SECTION
3/4" = 1'-0"

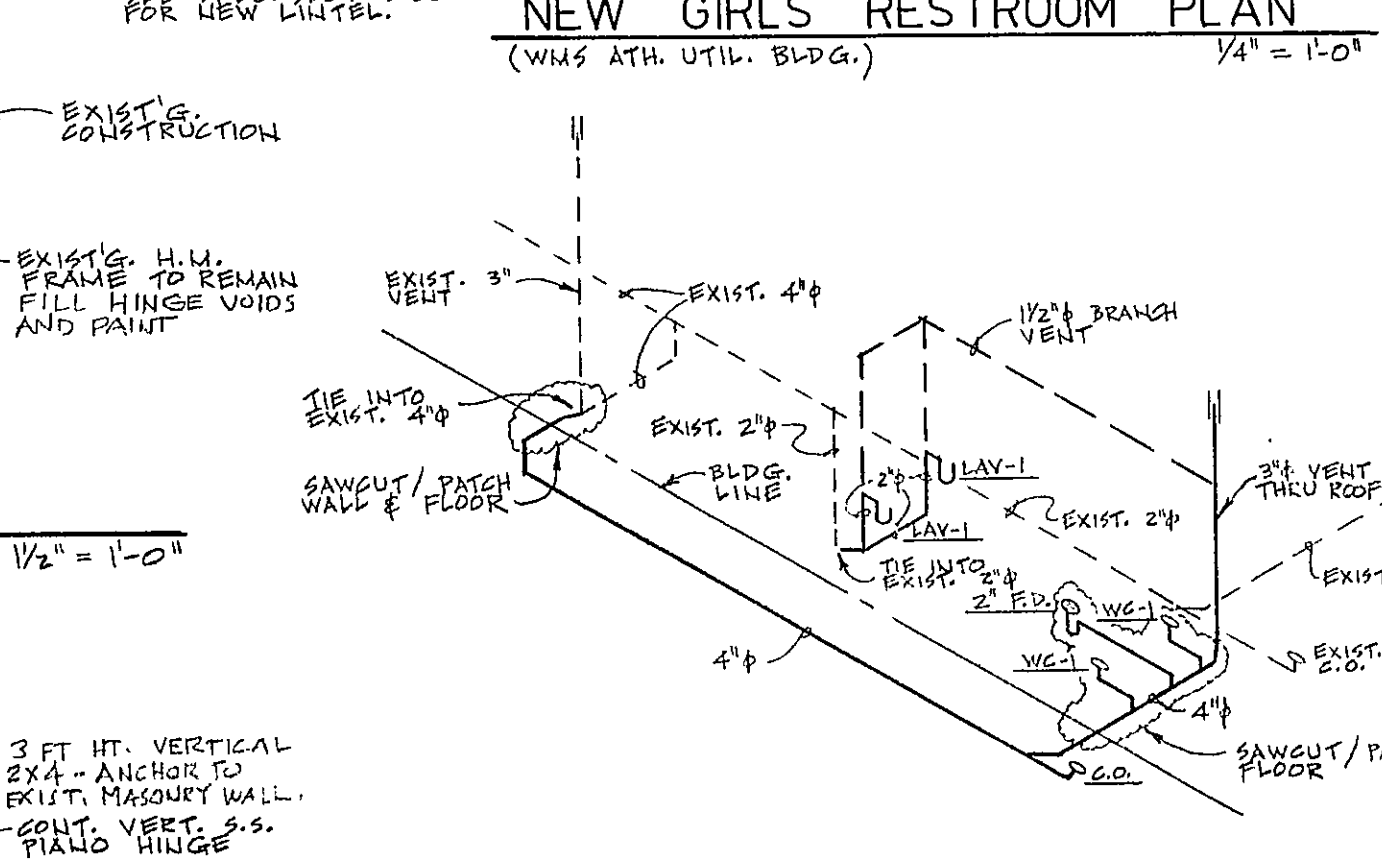

PLUMBING ISOMETRIC
(NEW WMS ATH. UTIL. BLDG. GIRLS RESTROOM)
NO SCALE

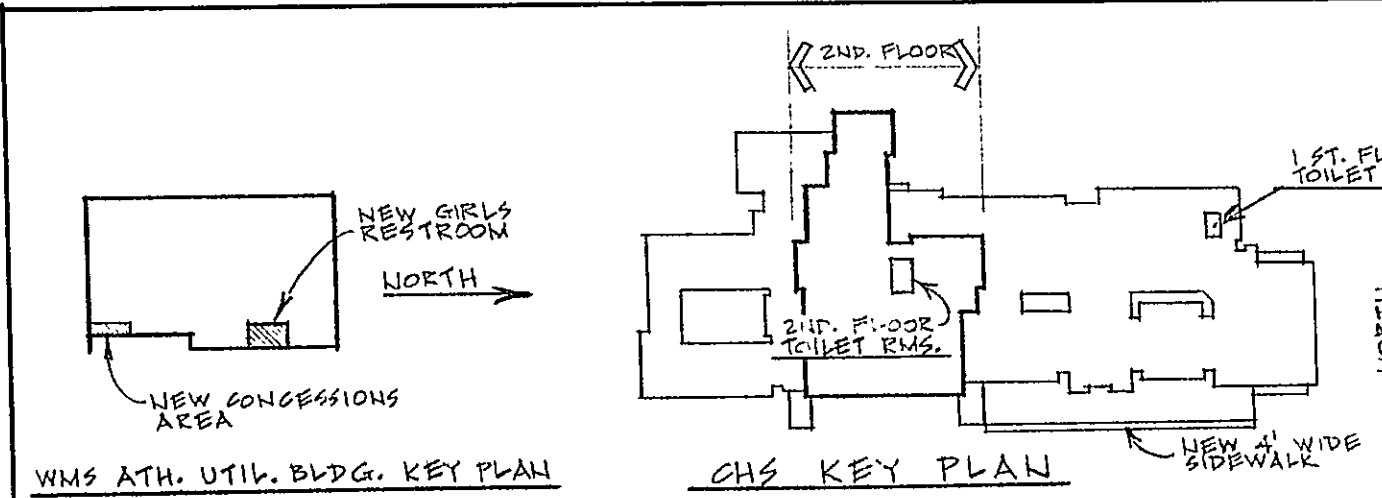

WMS ATH. UTIL. BLDG. KEY PLAN

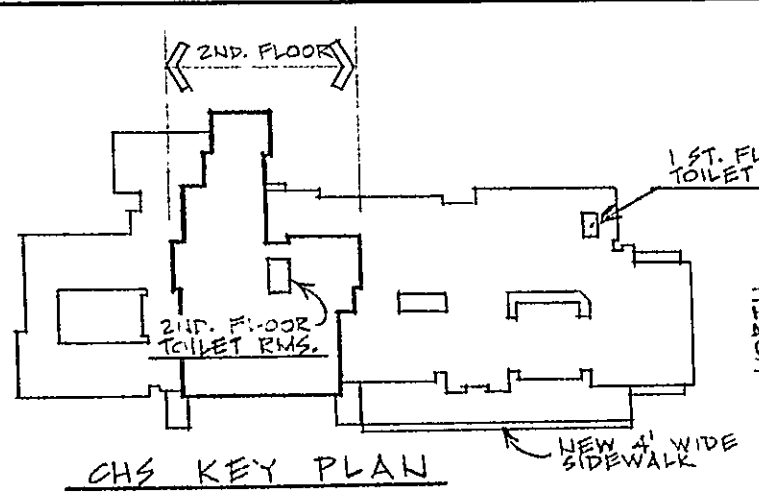

CHS KEY PLAN