




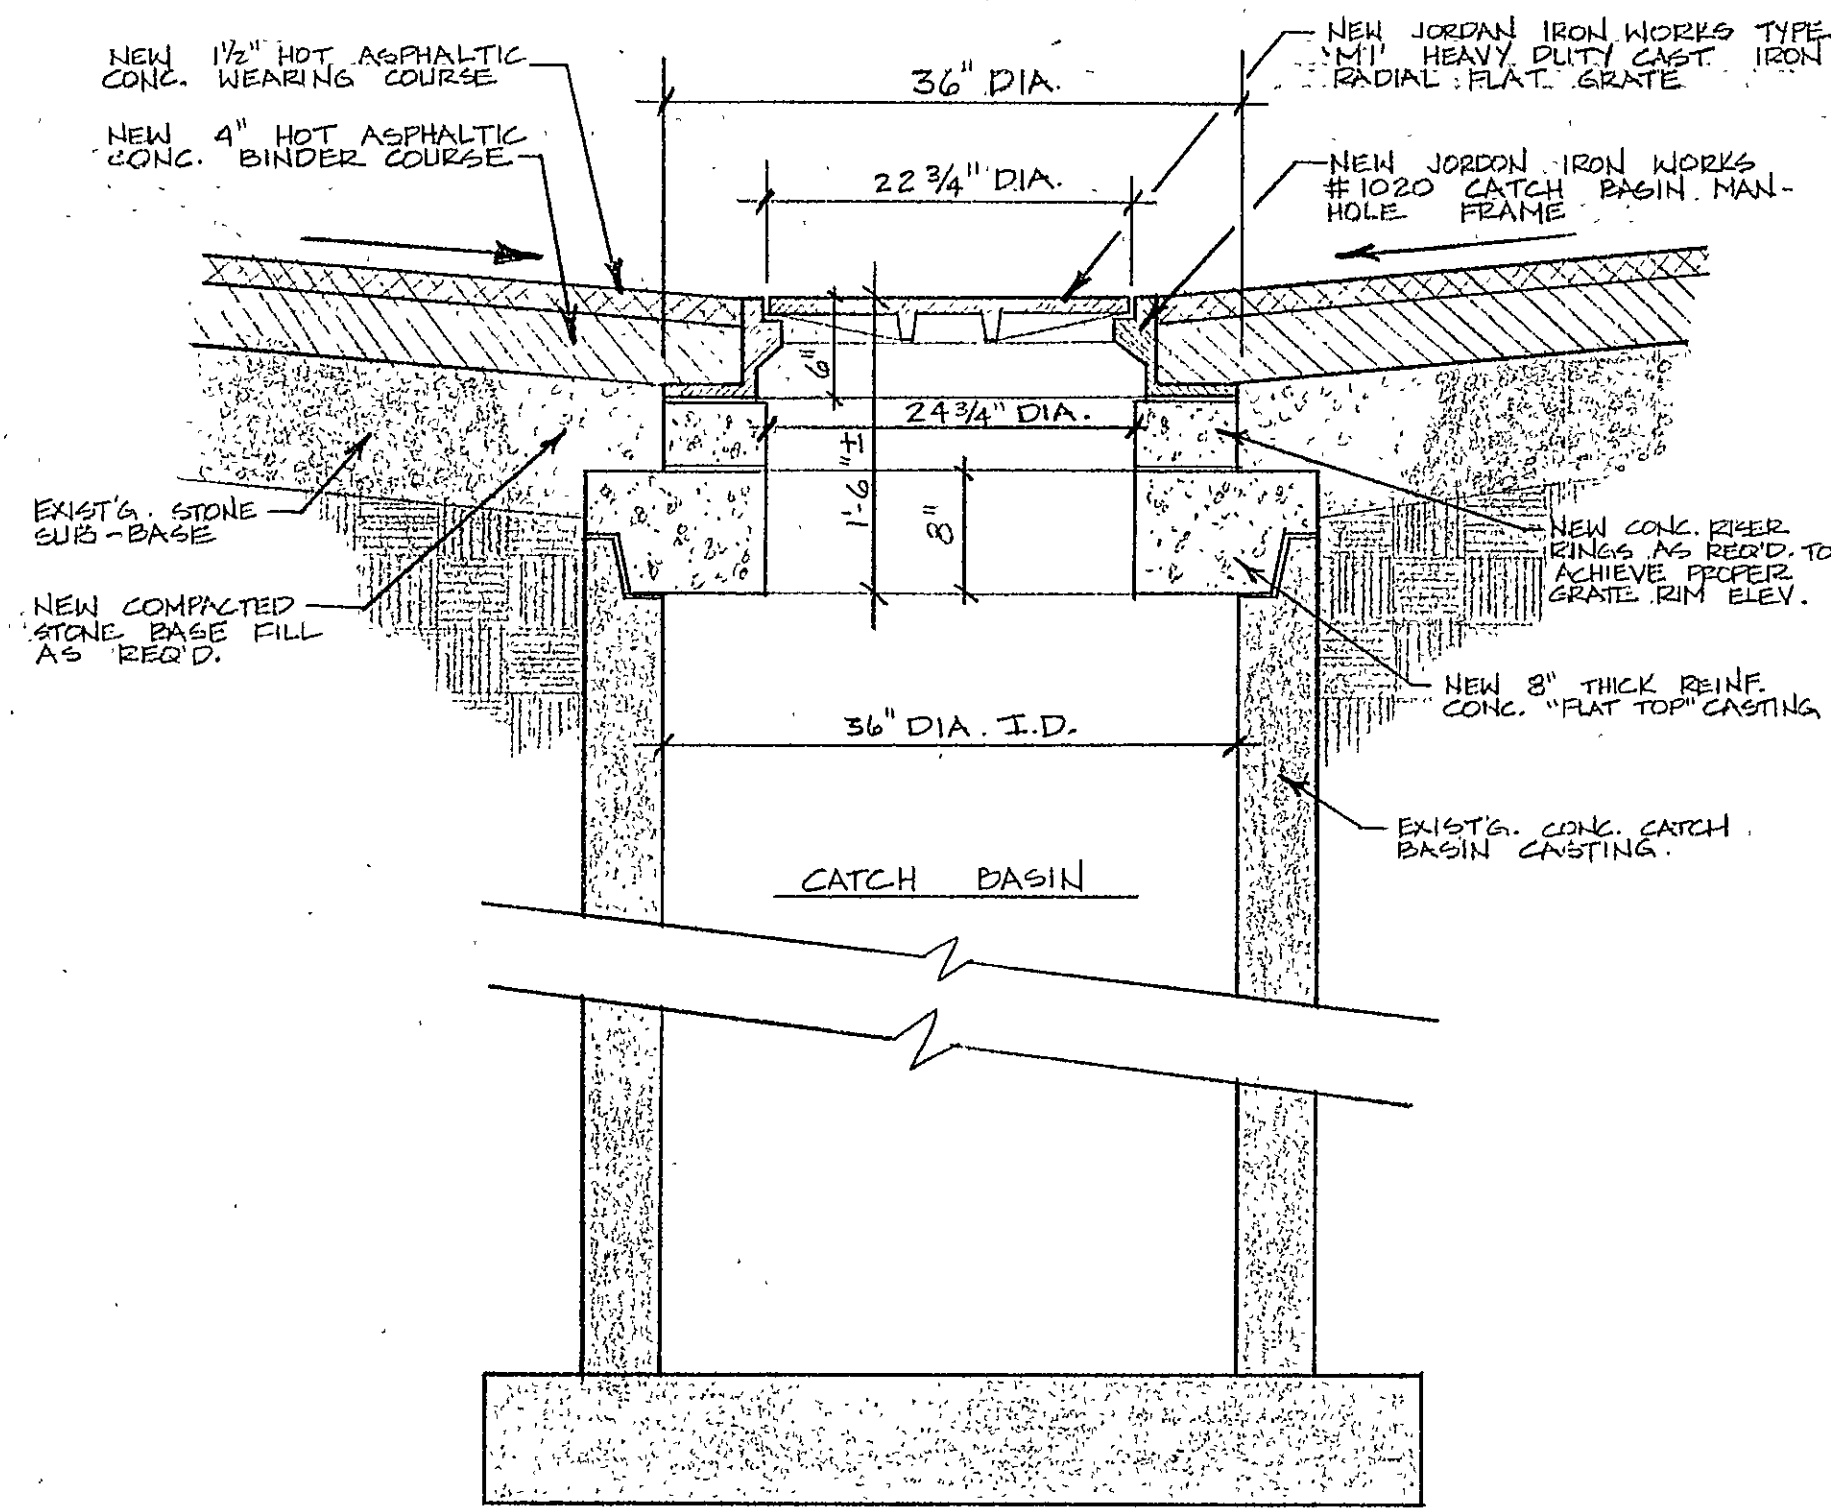


TYP. CATCH BASIN RECONSTRUCTION SECTION

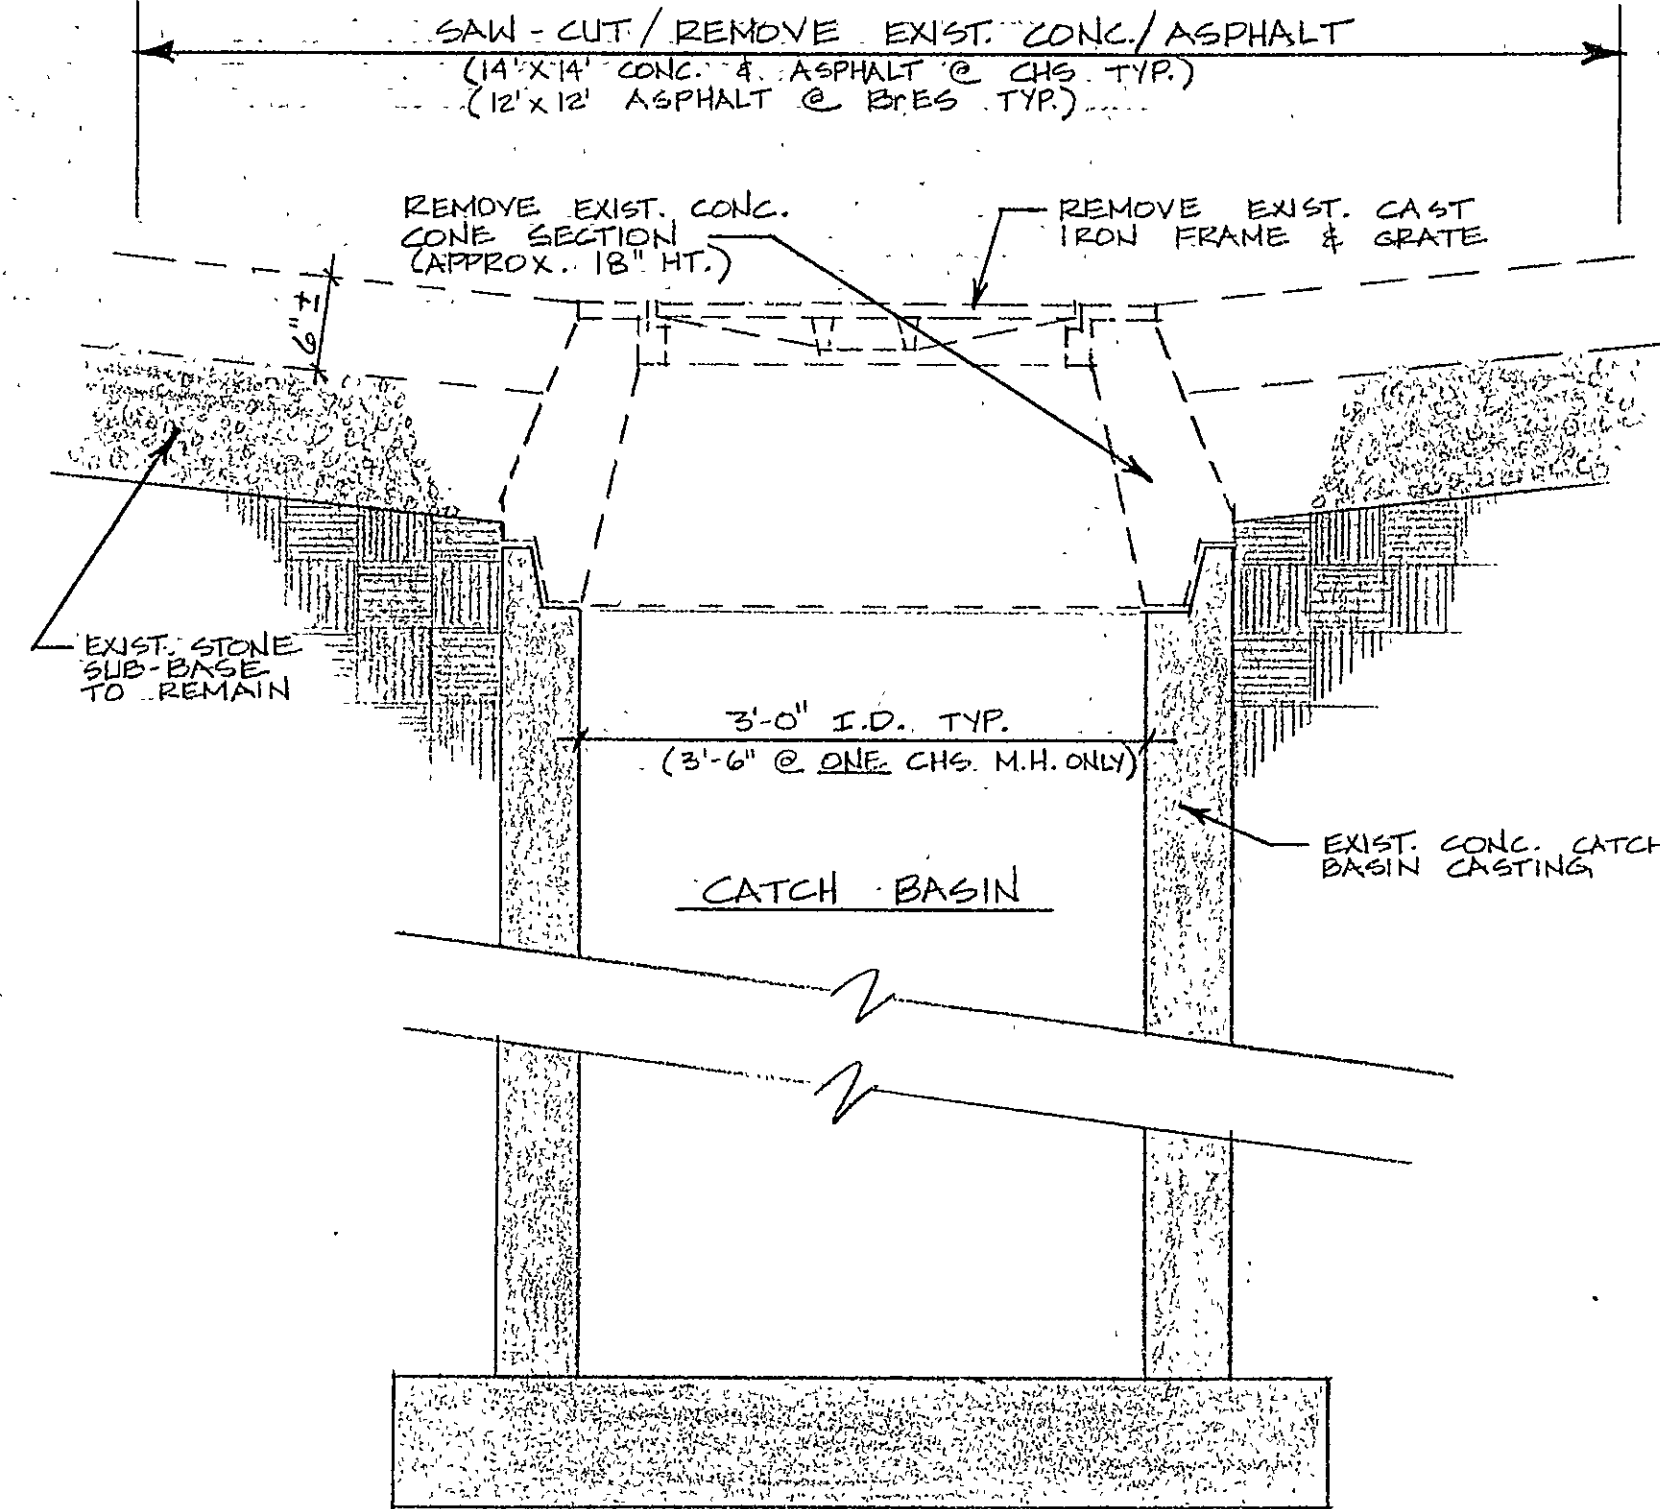

TYP. CATCH BASIN DEMOLITION SECTION

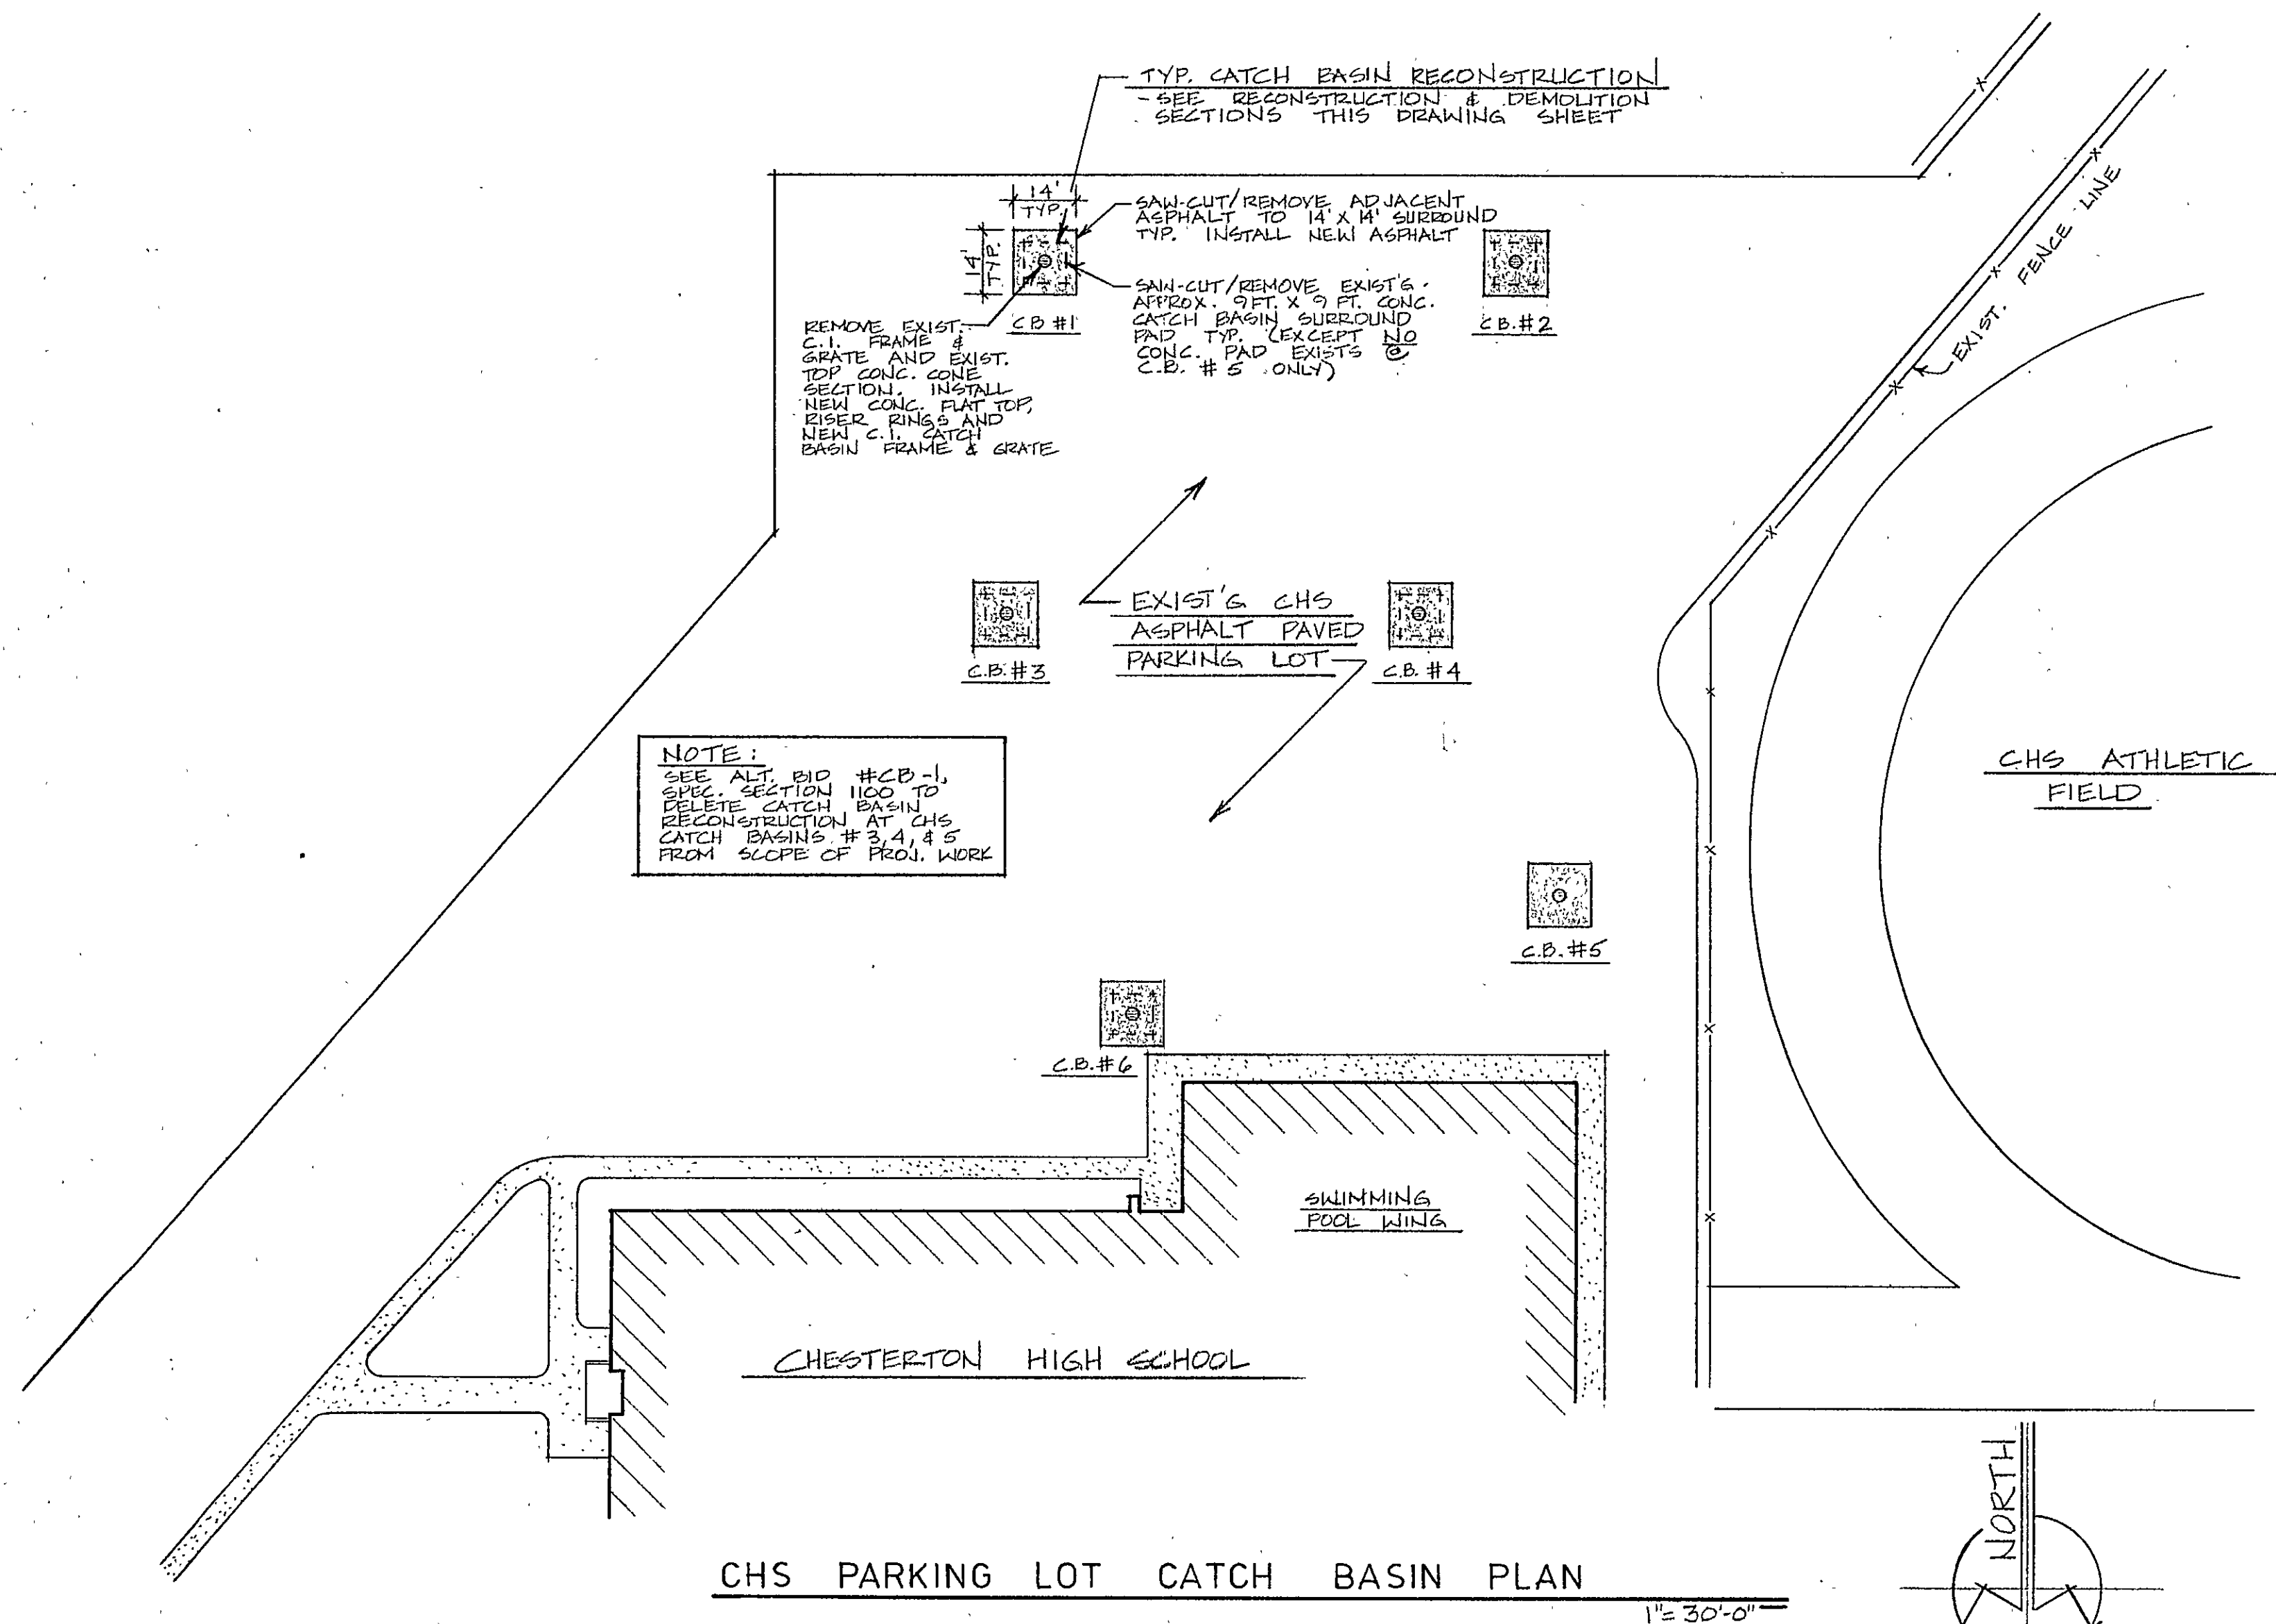

CHS PARKING LOT CATCH BASIN PLAN

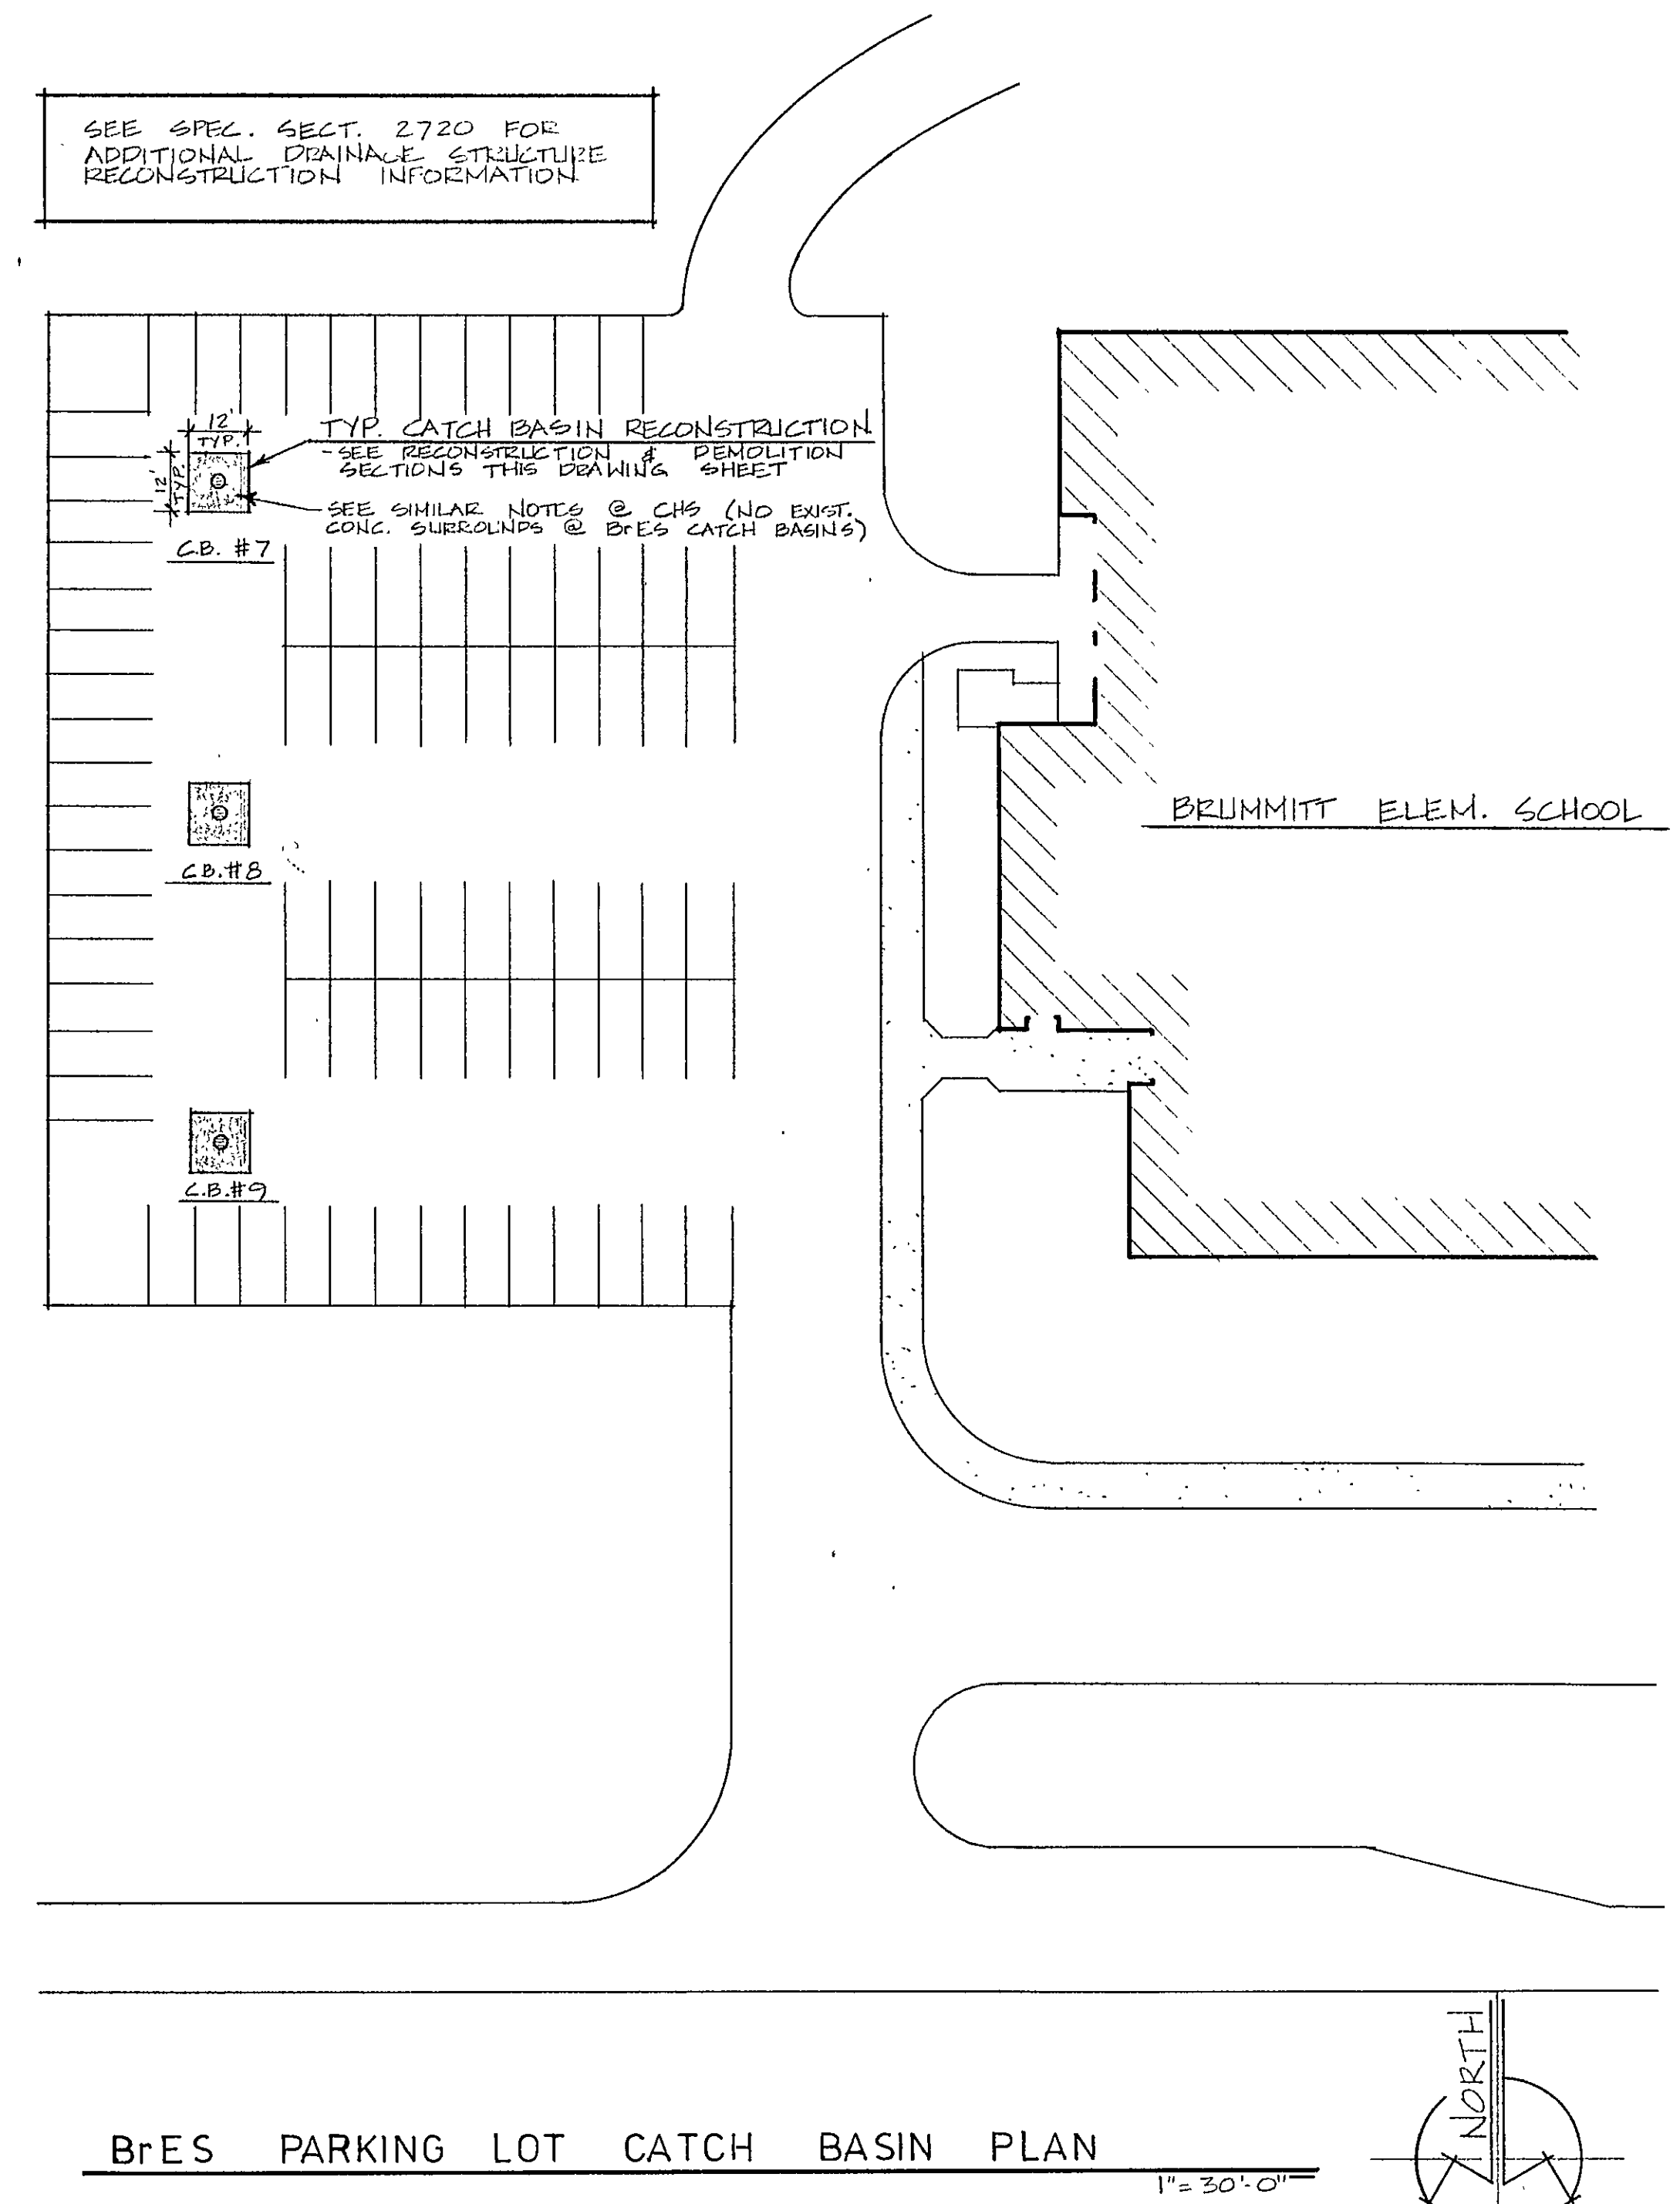

BrES PARKING LOT CATCH BASIN PLAN

REVISIONS	BY

DATE 5/12/95
SCALE 1" = 30'
DRAWN TLA, LAS
JOB 9507
SHEET 1 OF 8

CONTRACT #4

95-102-64

CHS & BrES PARKING LOT CATCH BASIN RECONSTRUCTION

SUMMER 1995 DUNELAND RENOVATION PROJECTS
DUNELAND SCHOOL CORPORATION
gerometta & kinel architects, inc.

chesteron, indiana
chesteron, indiana