
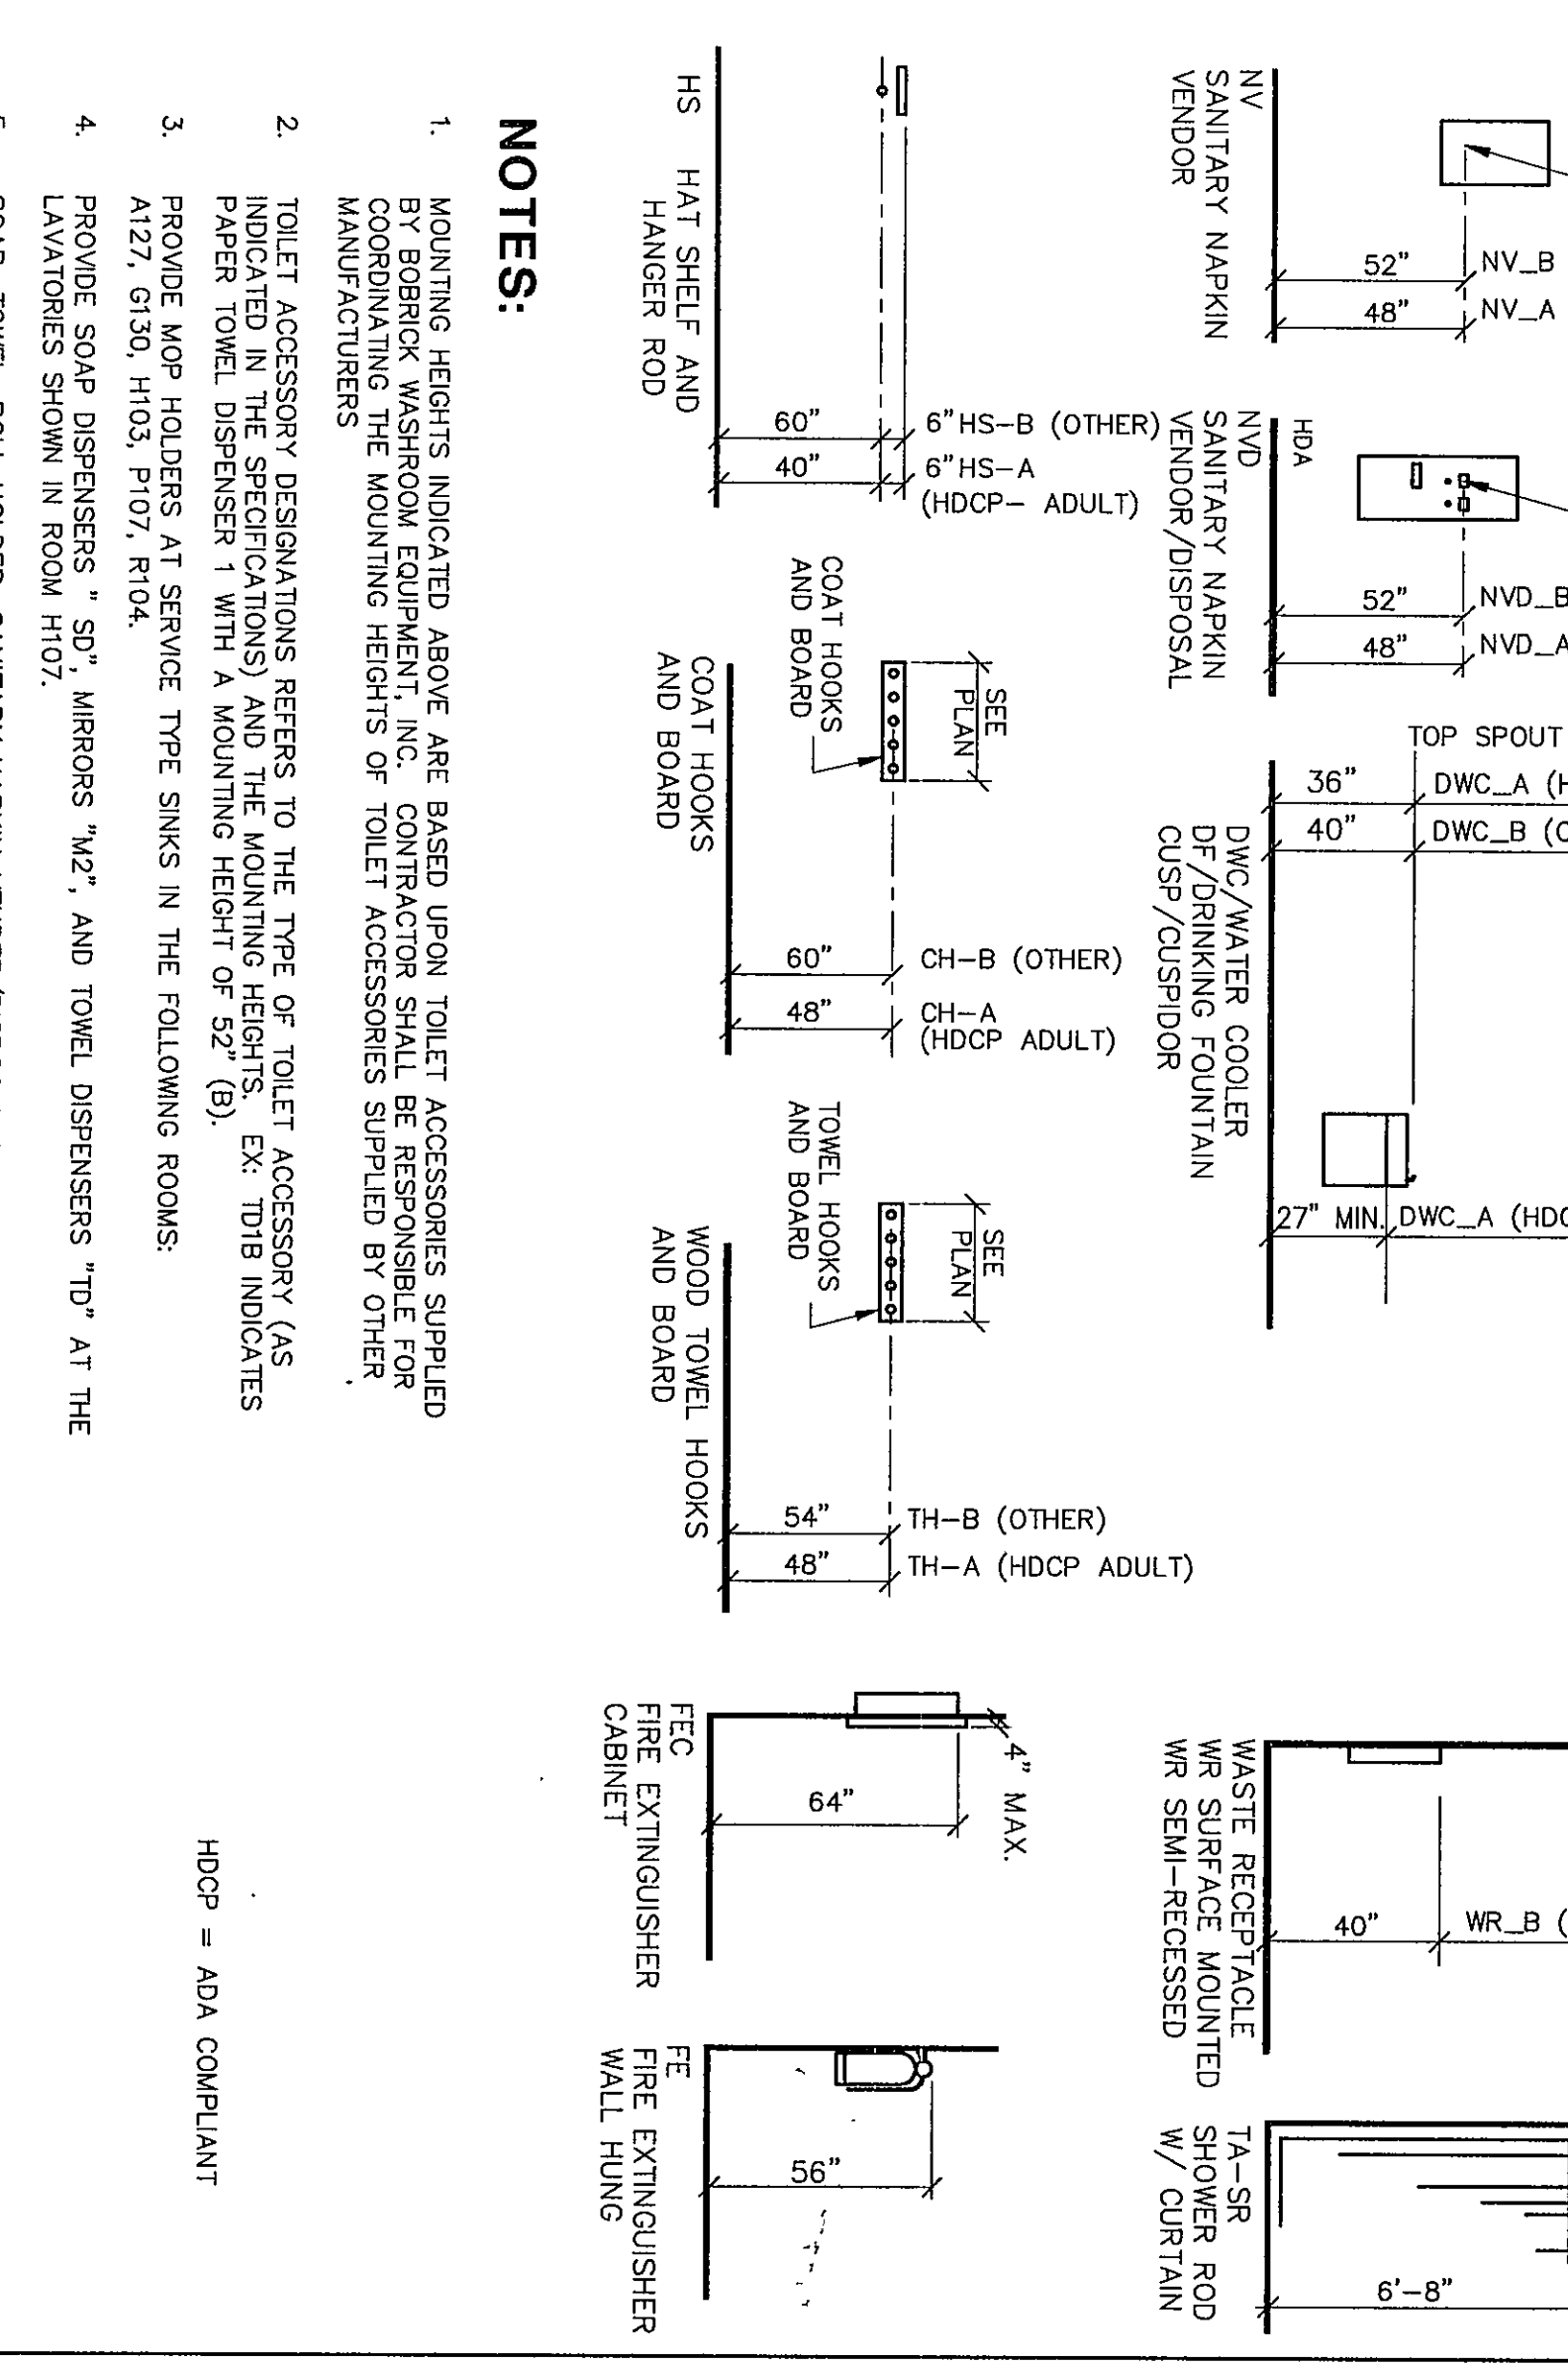
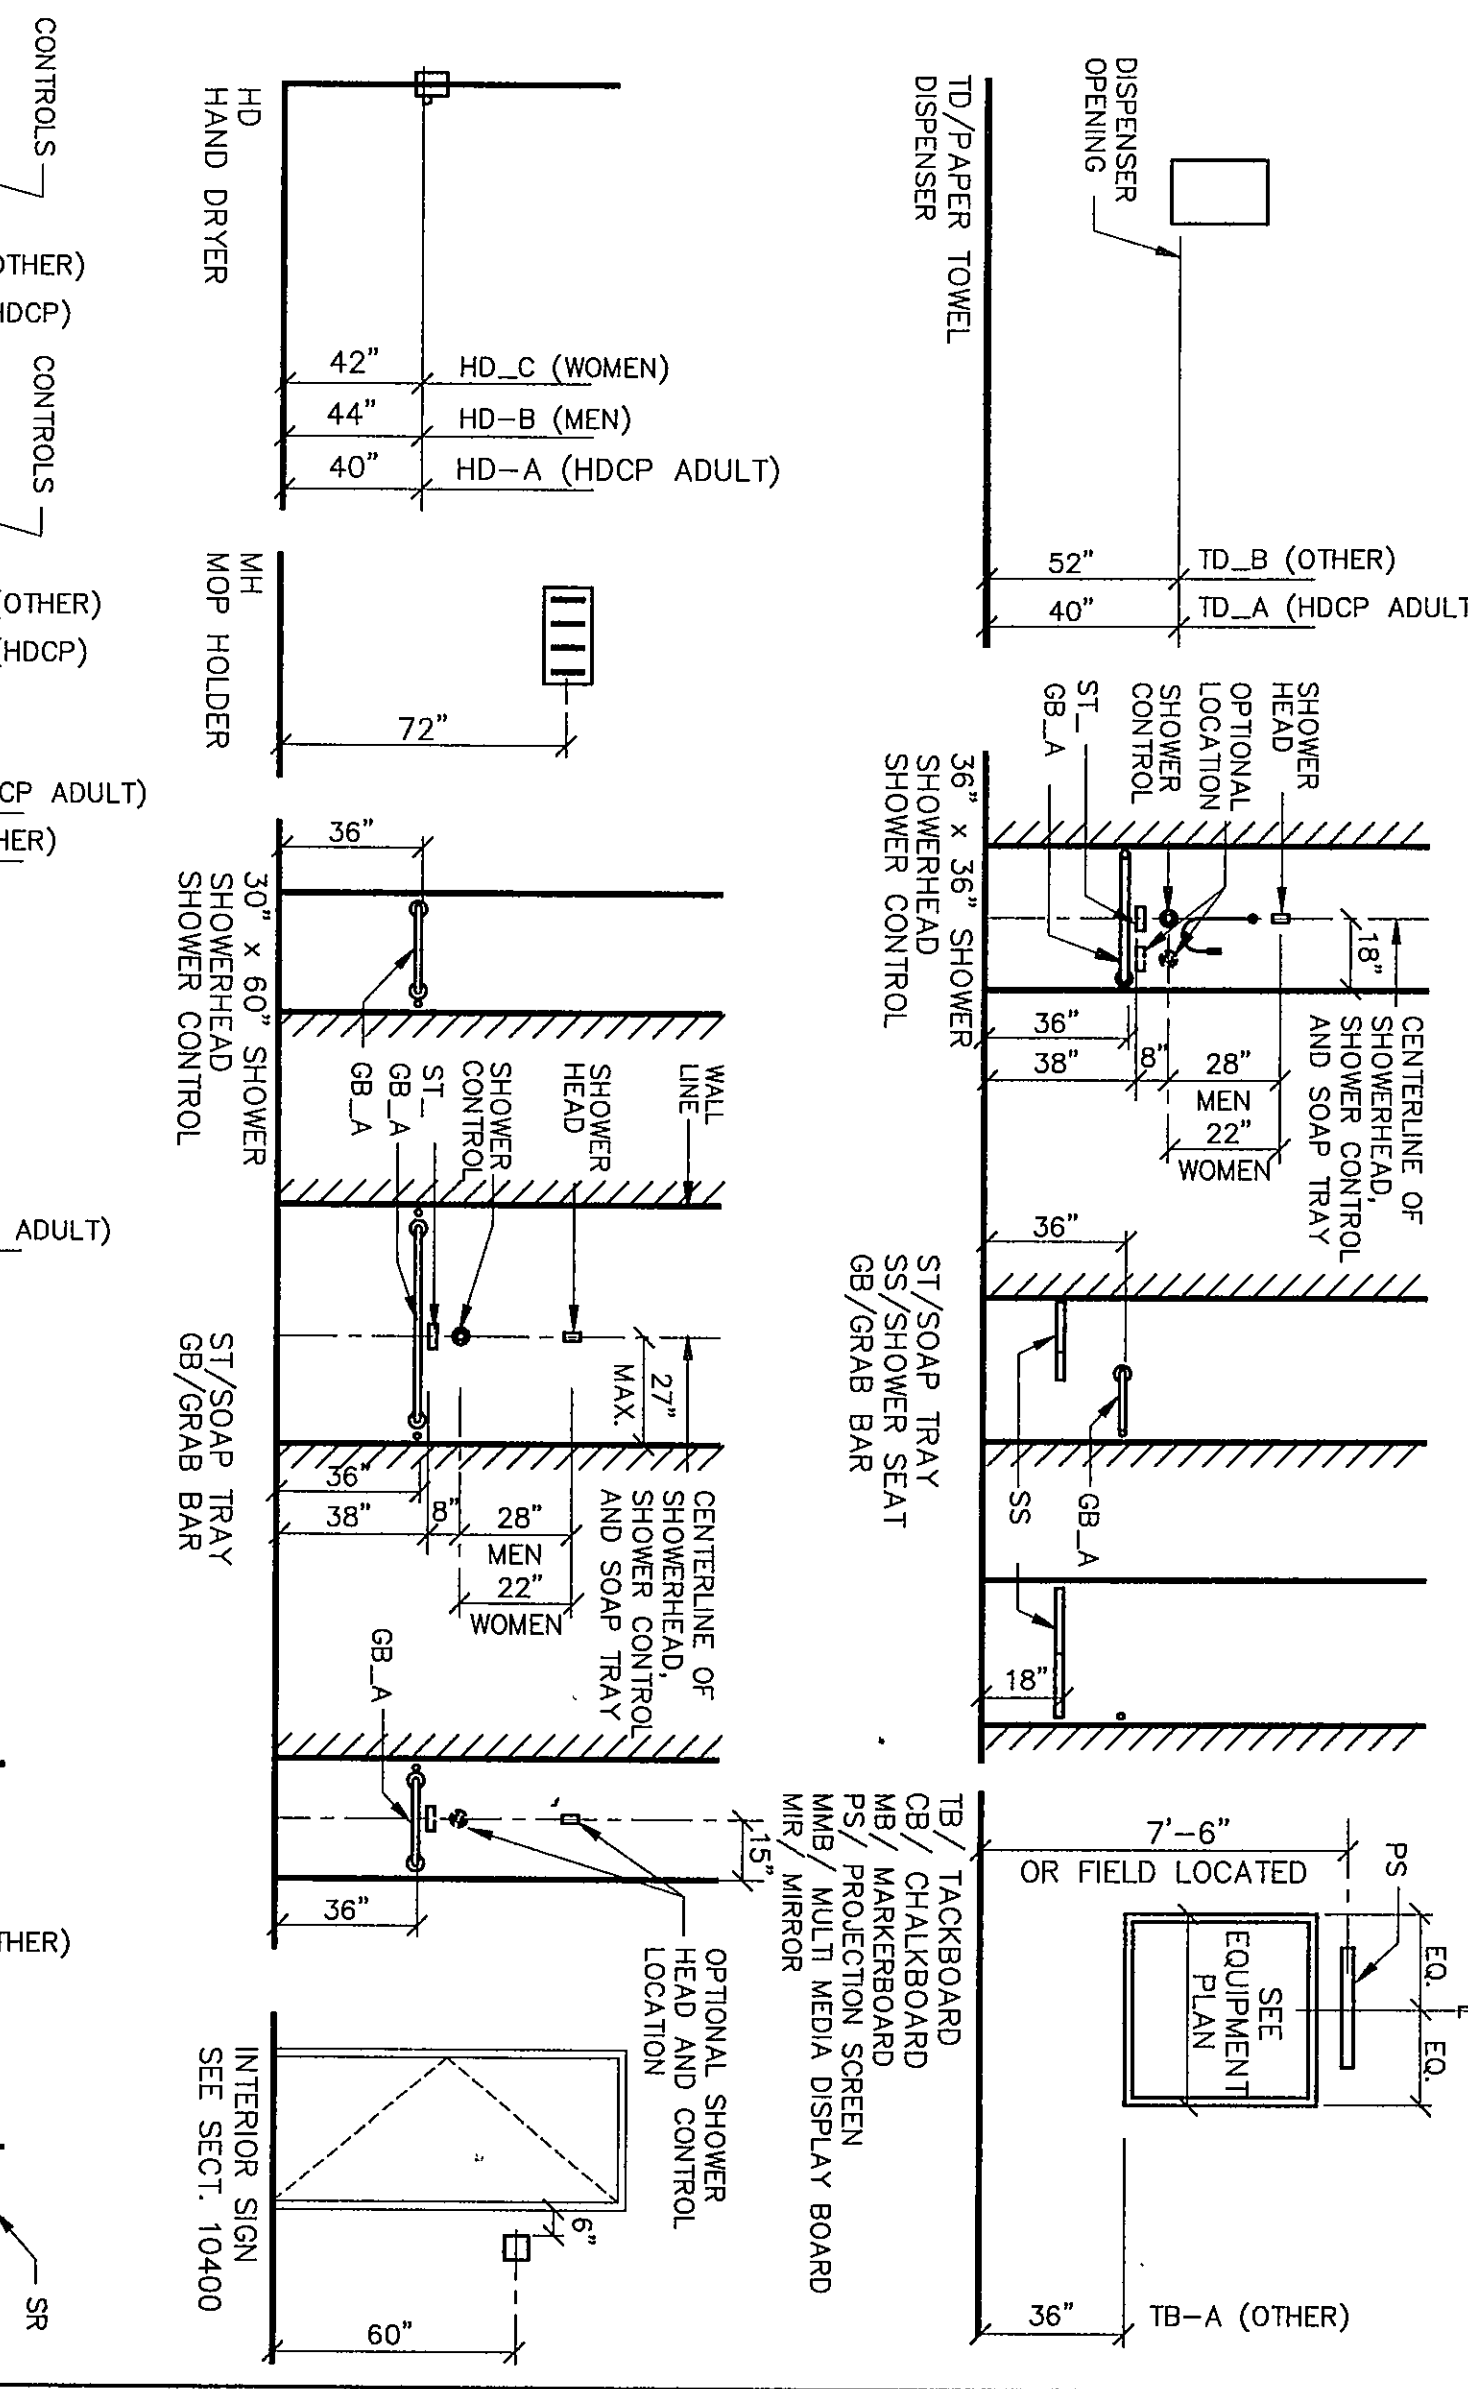
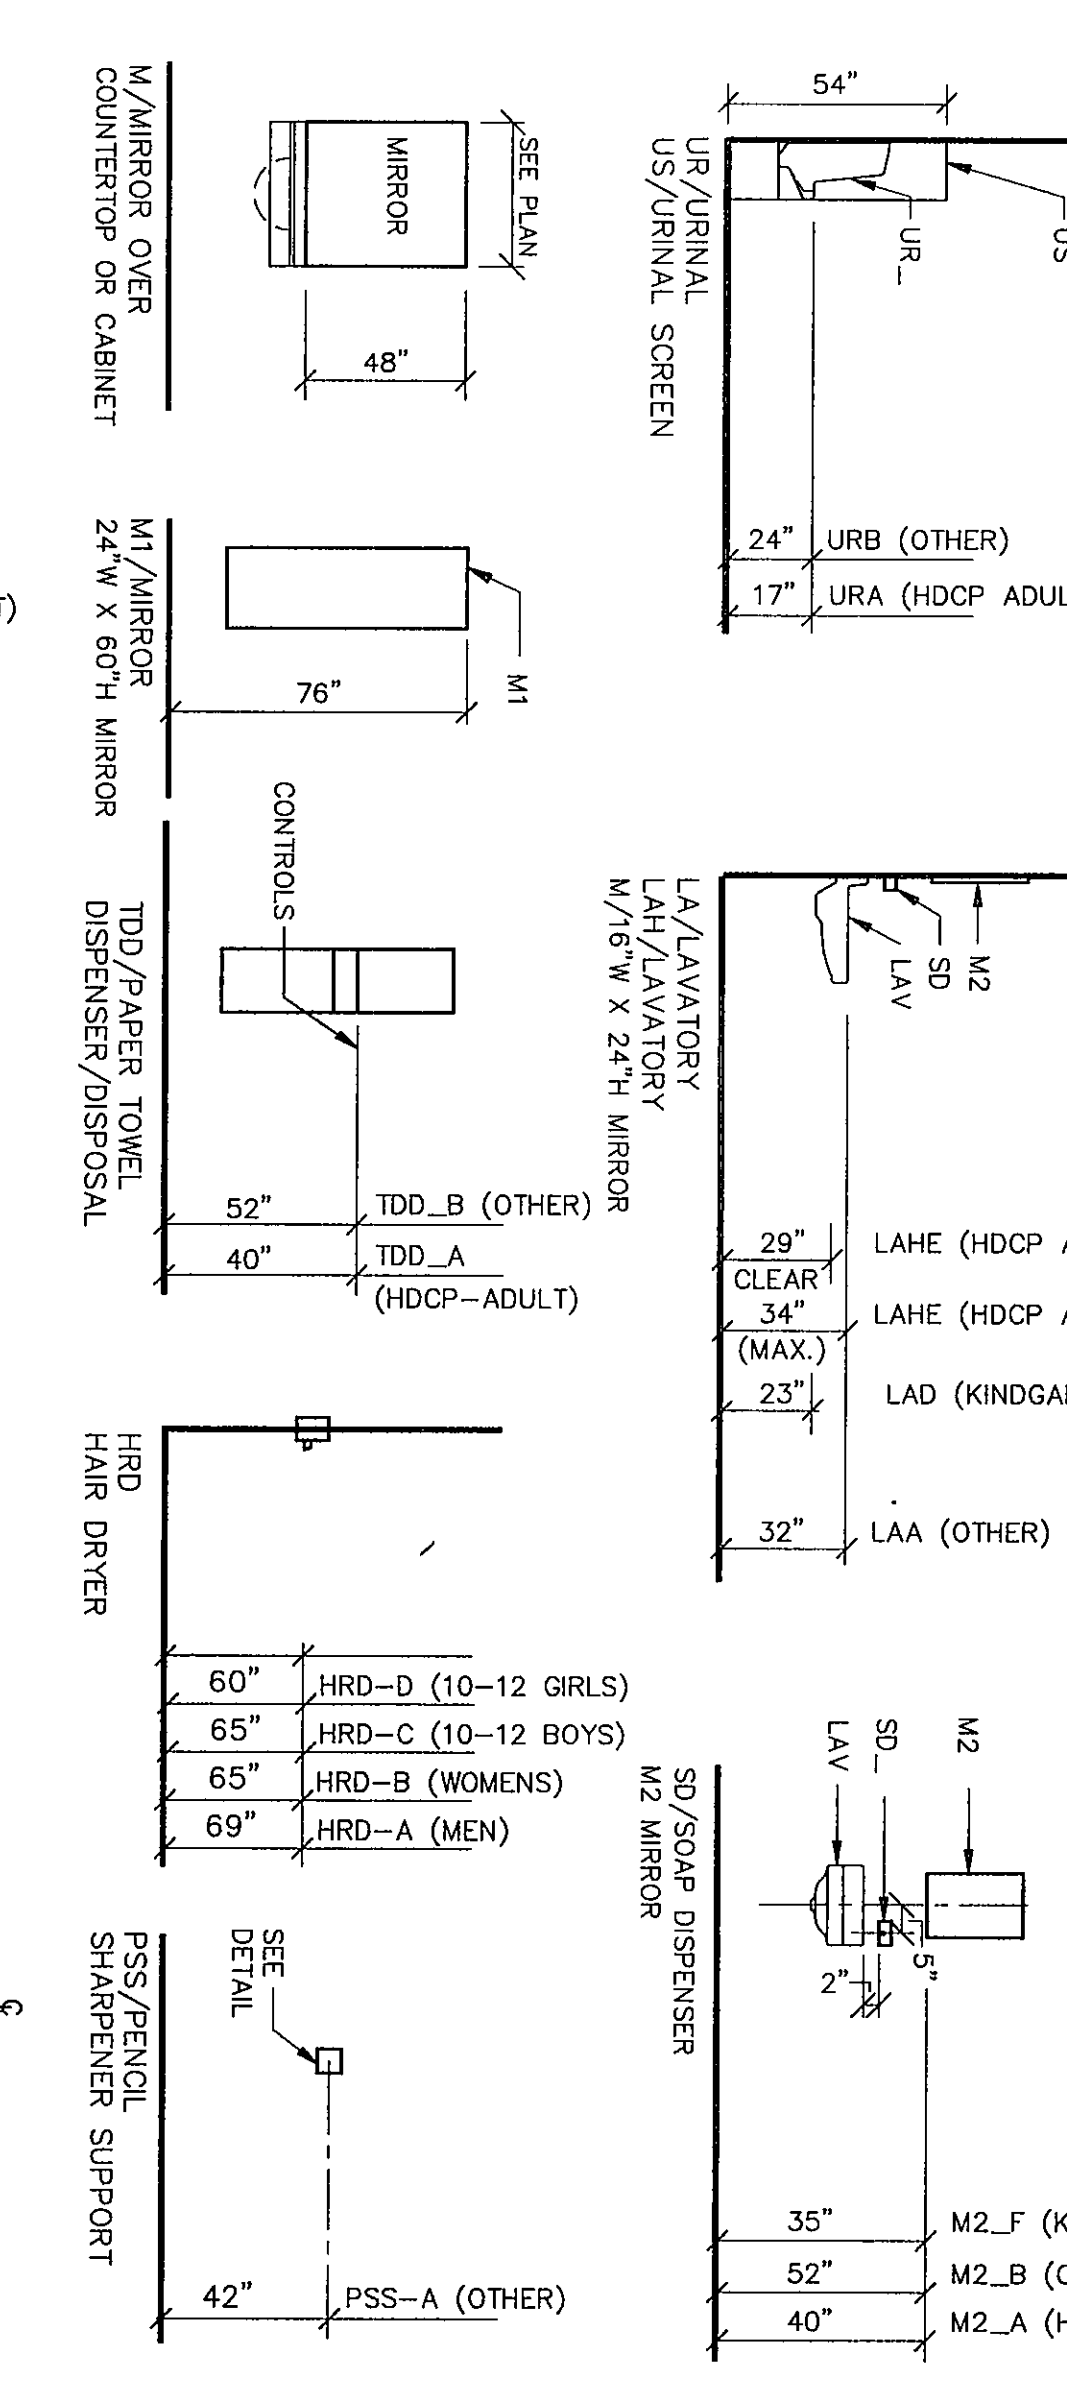
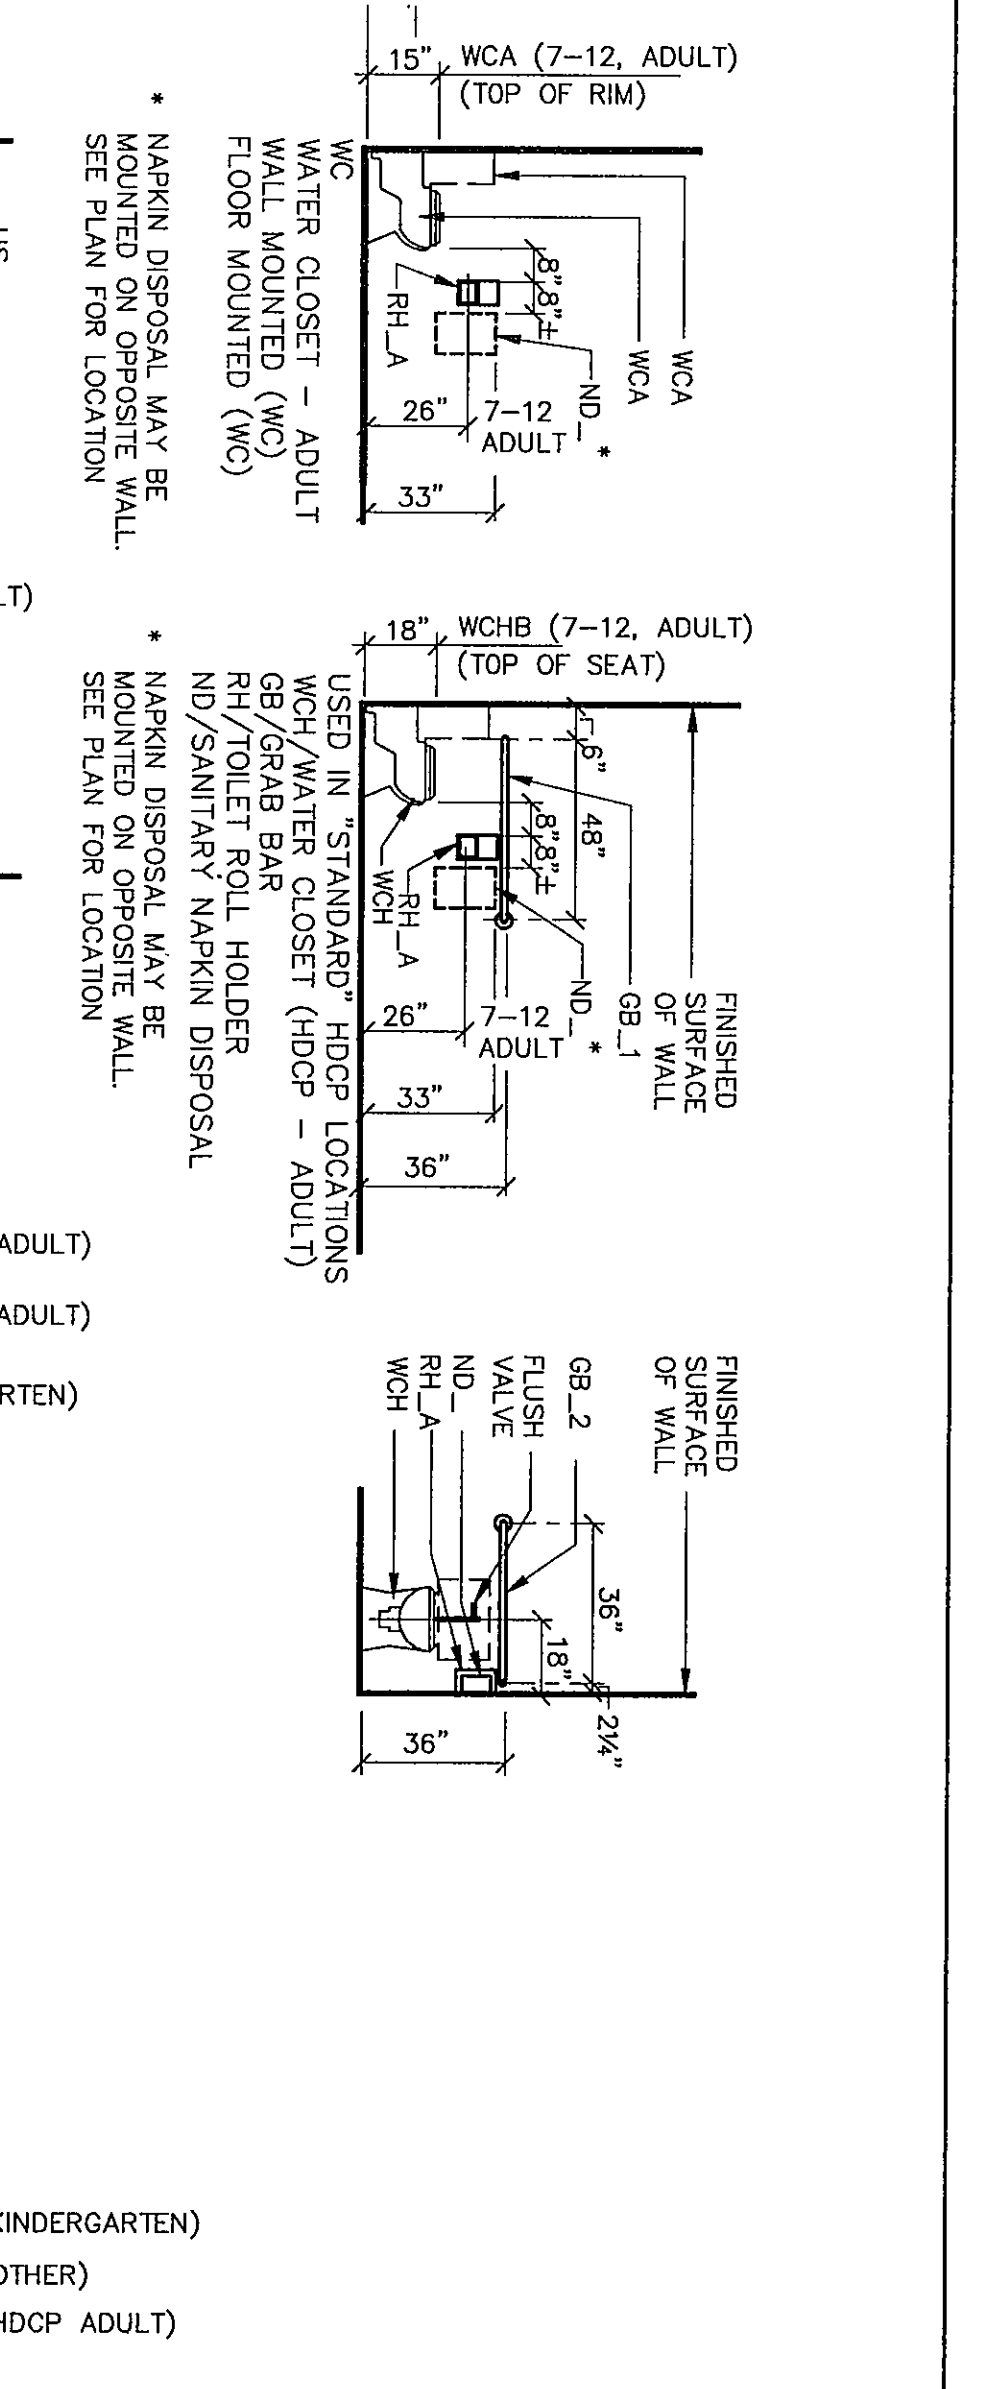
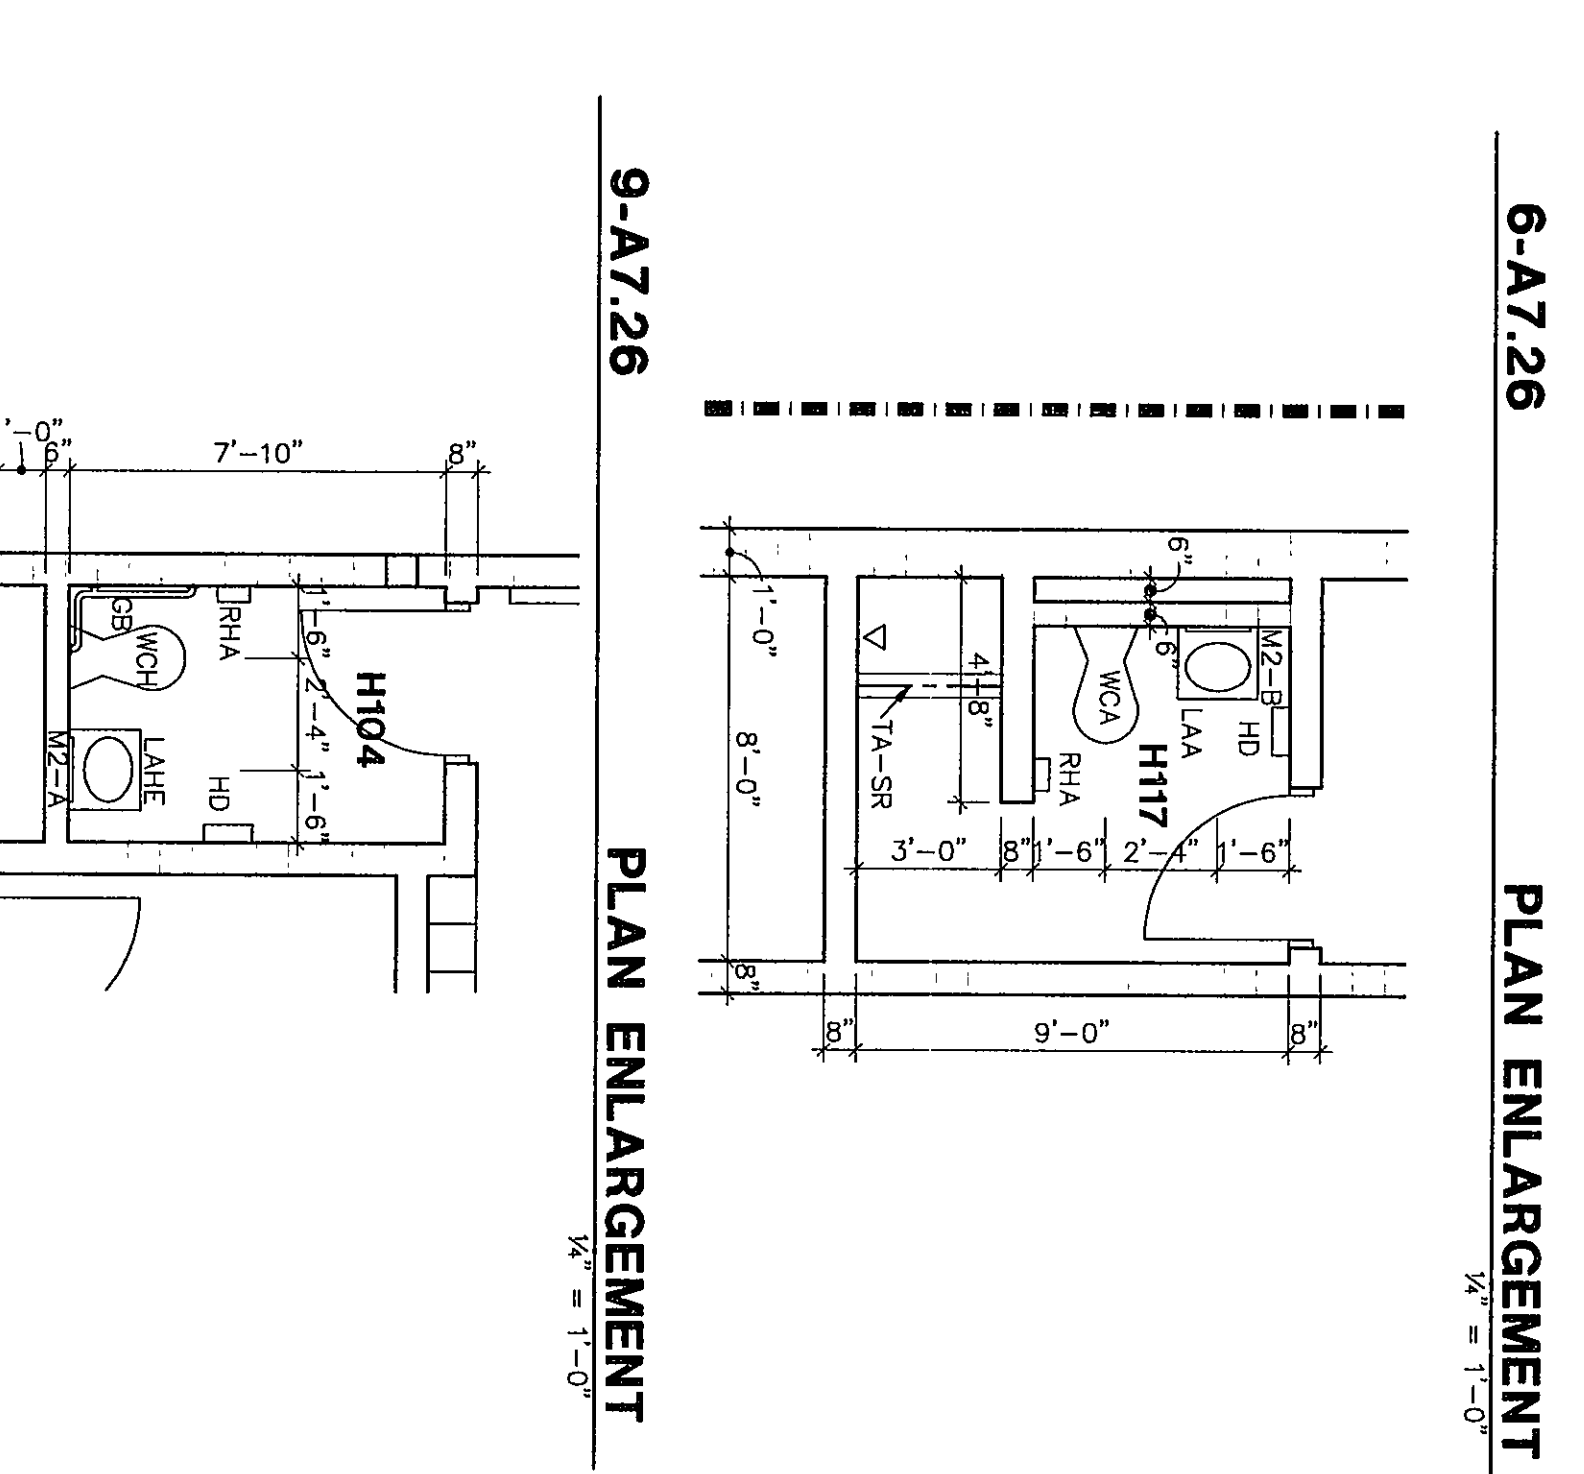
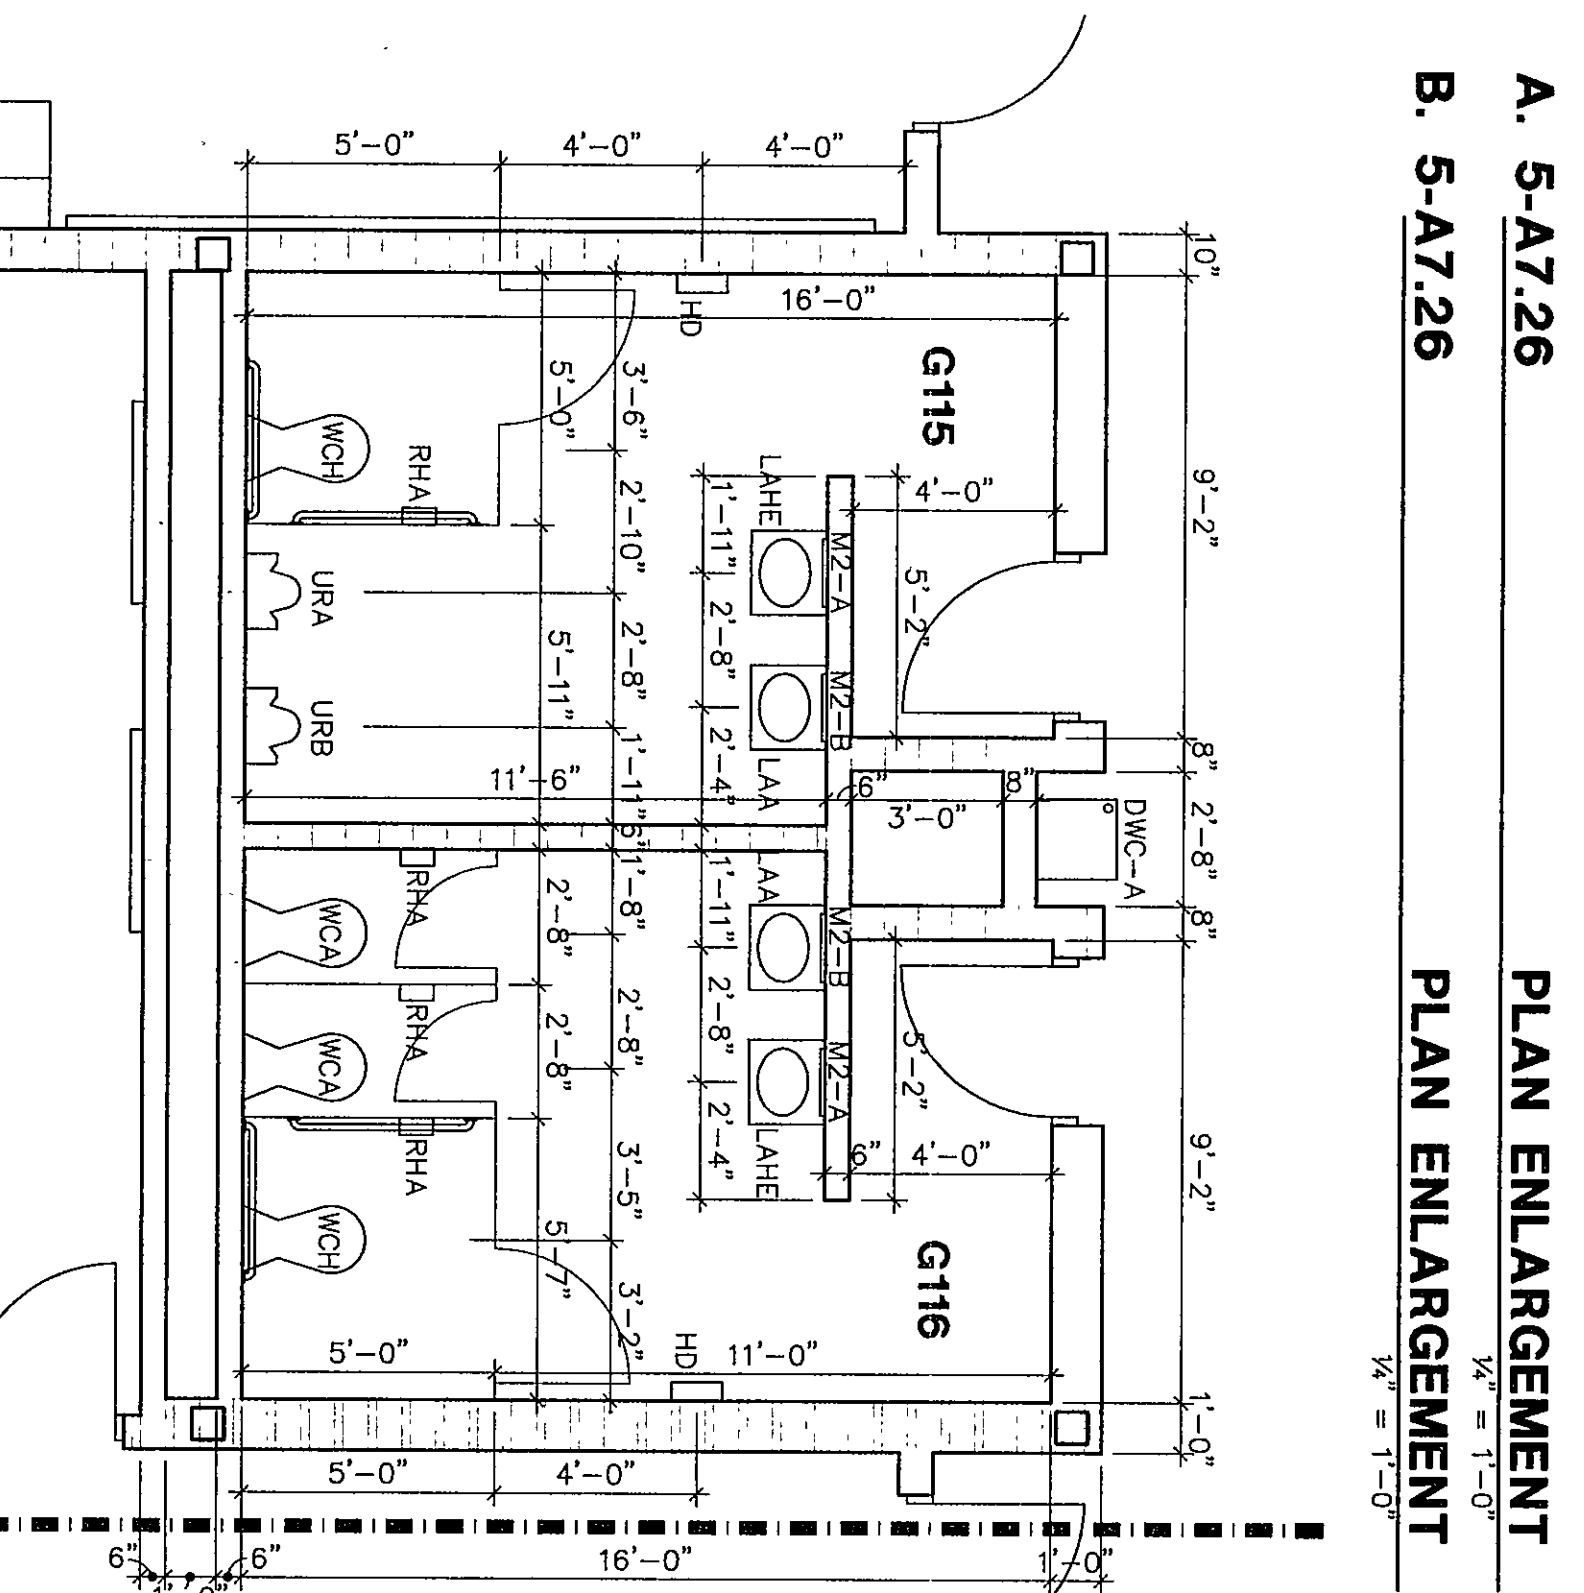
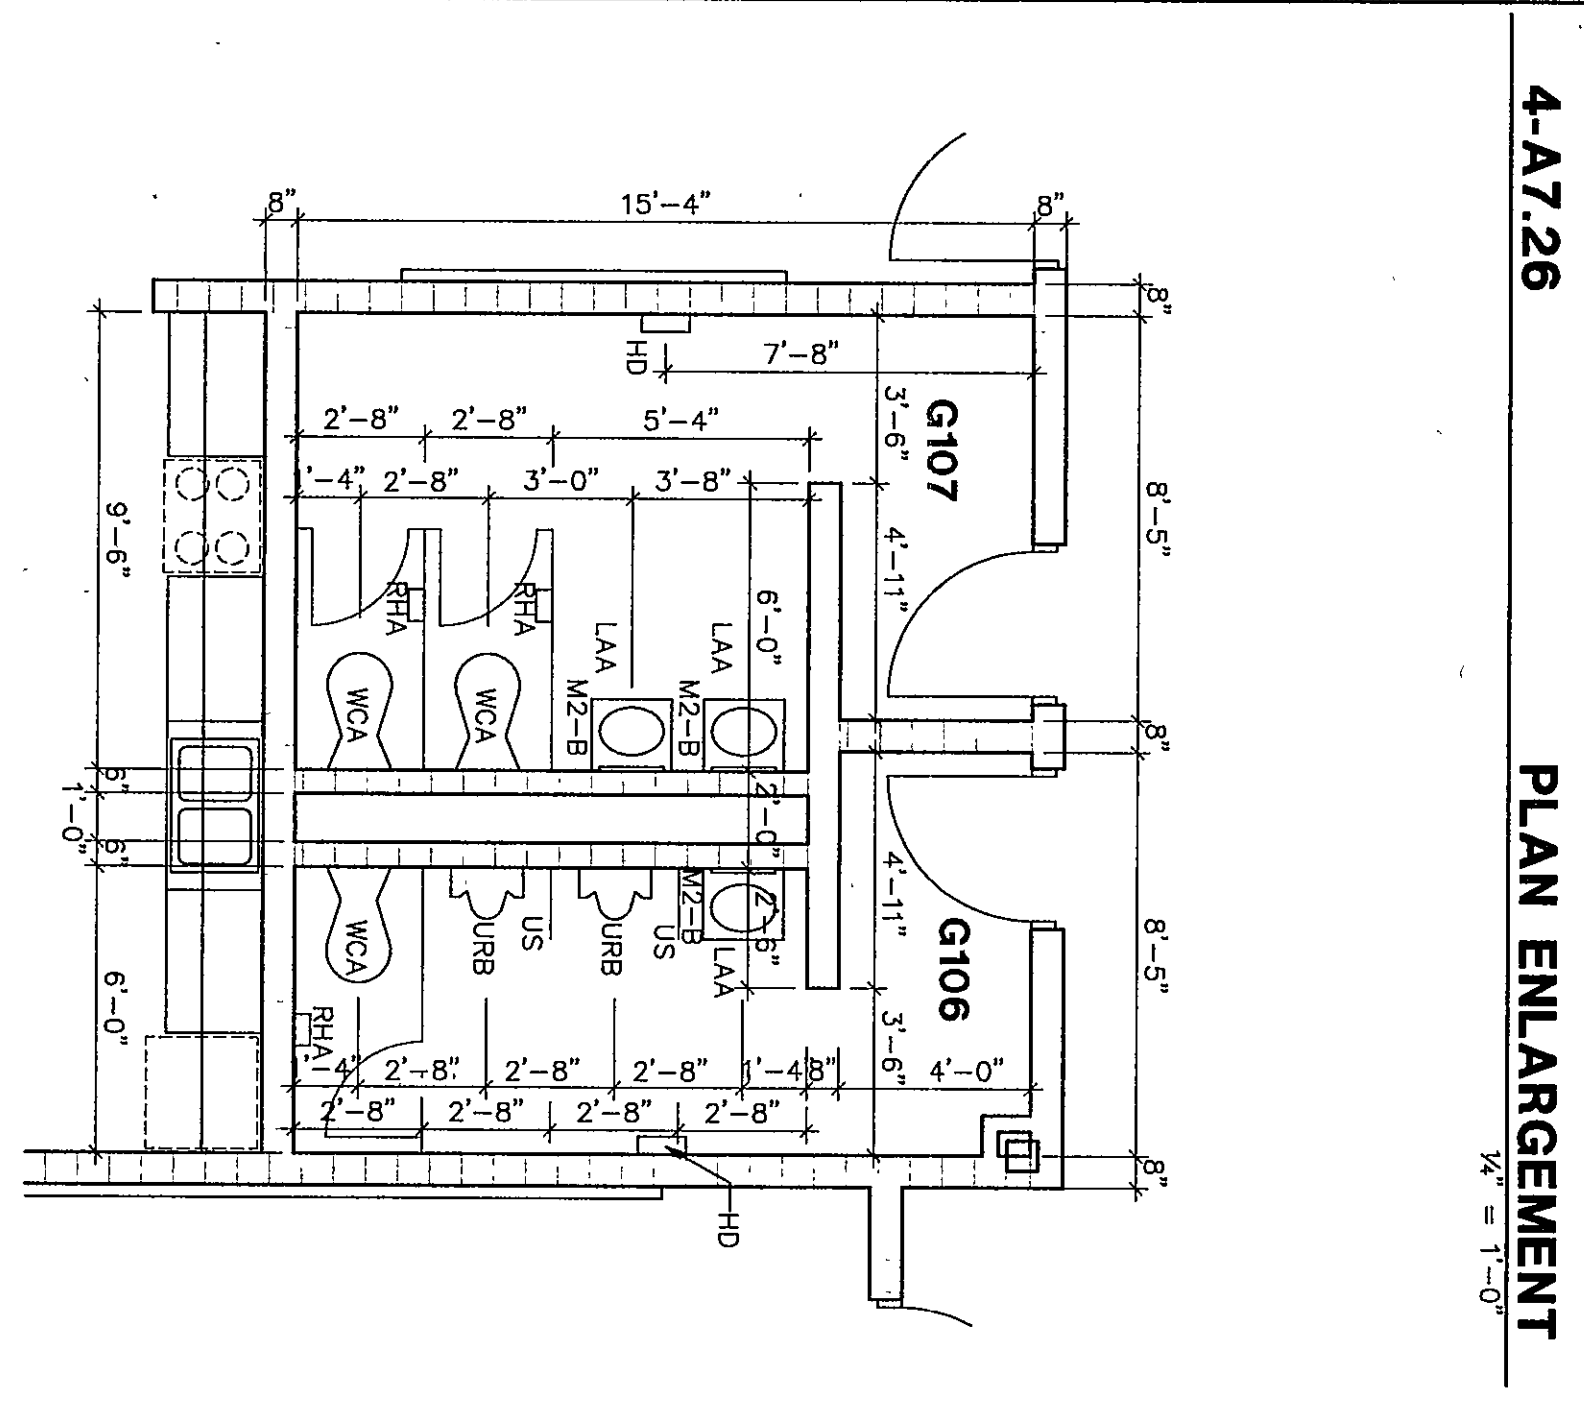
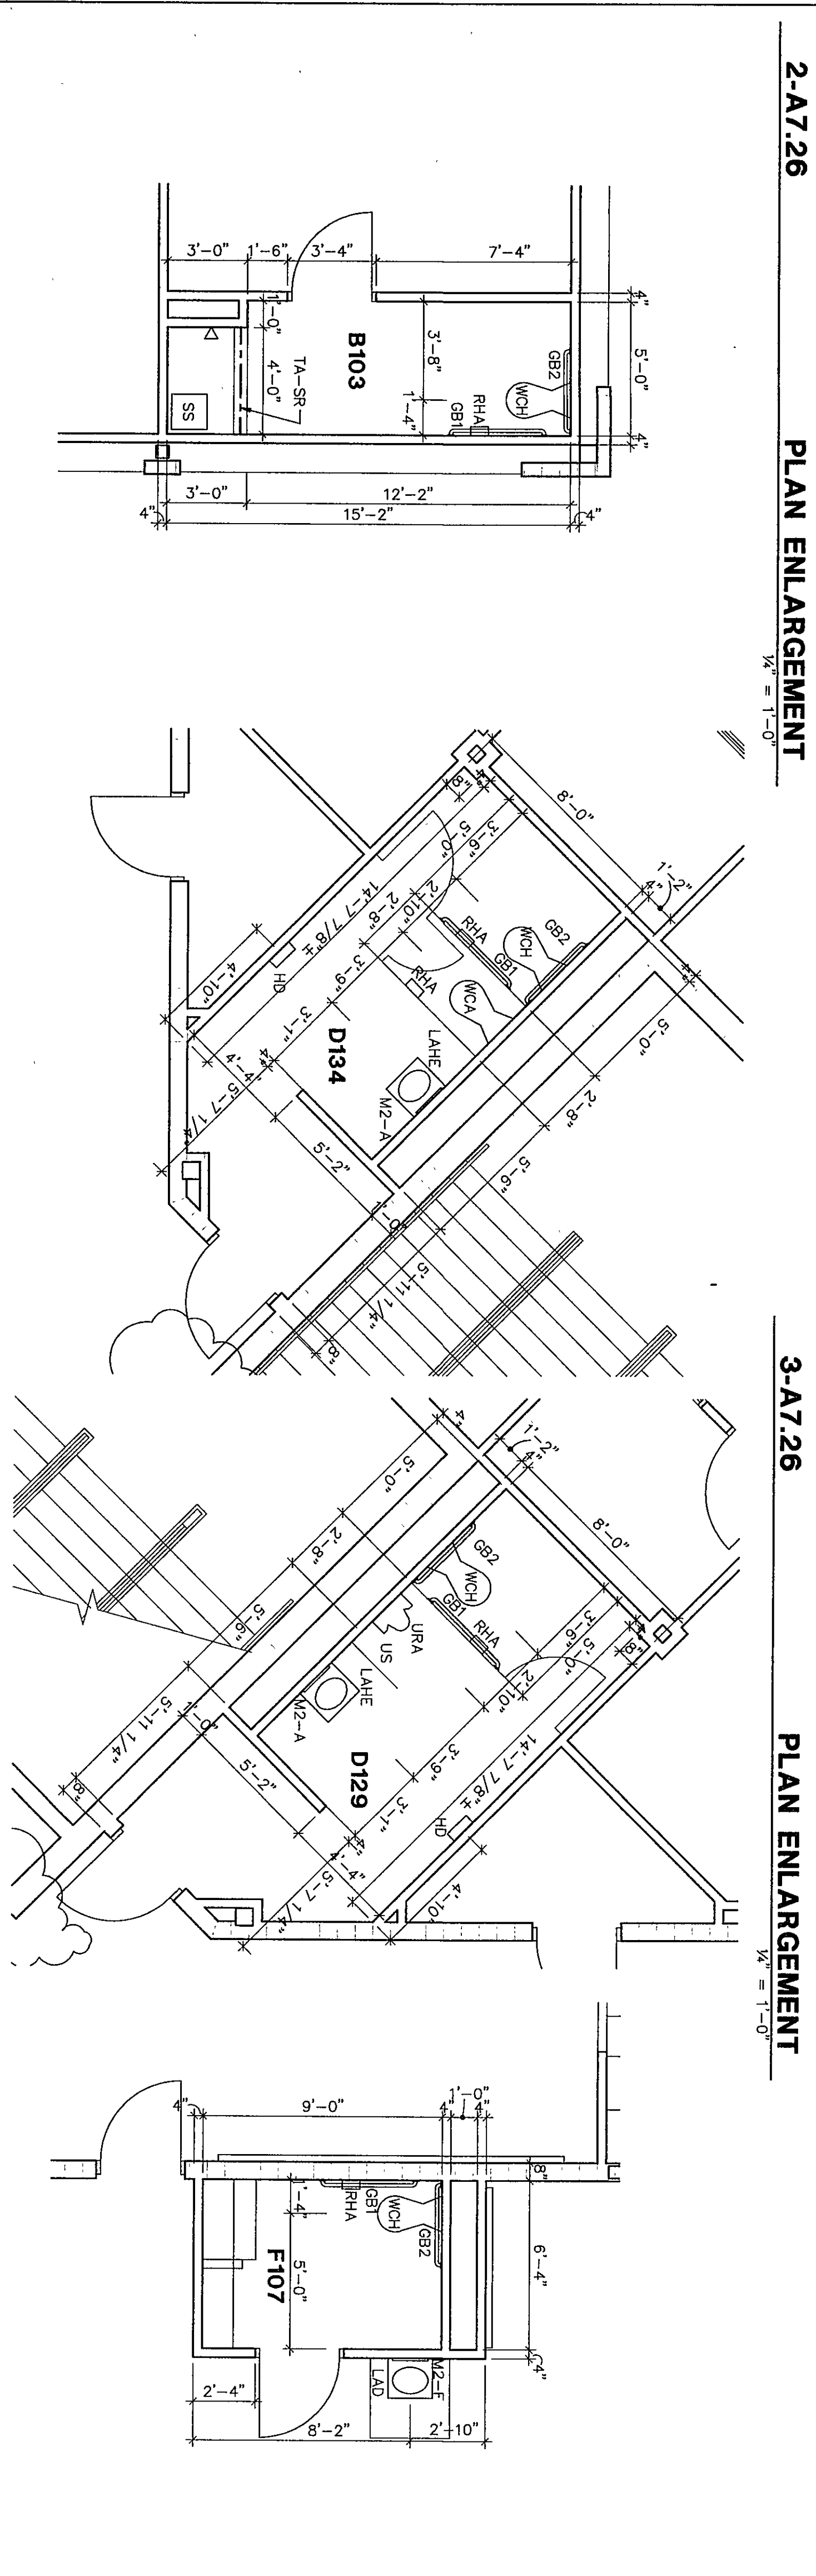


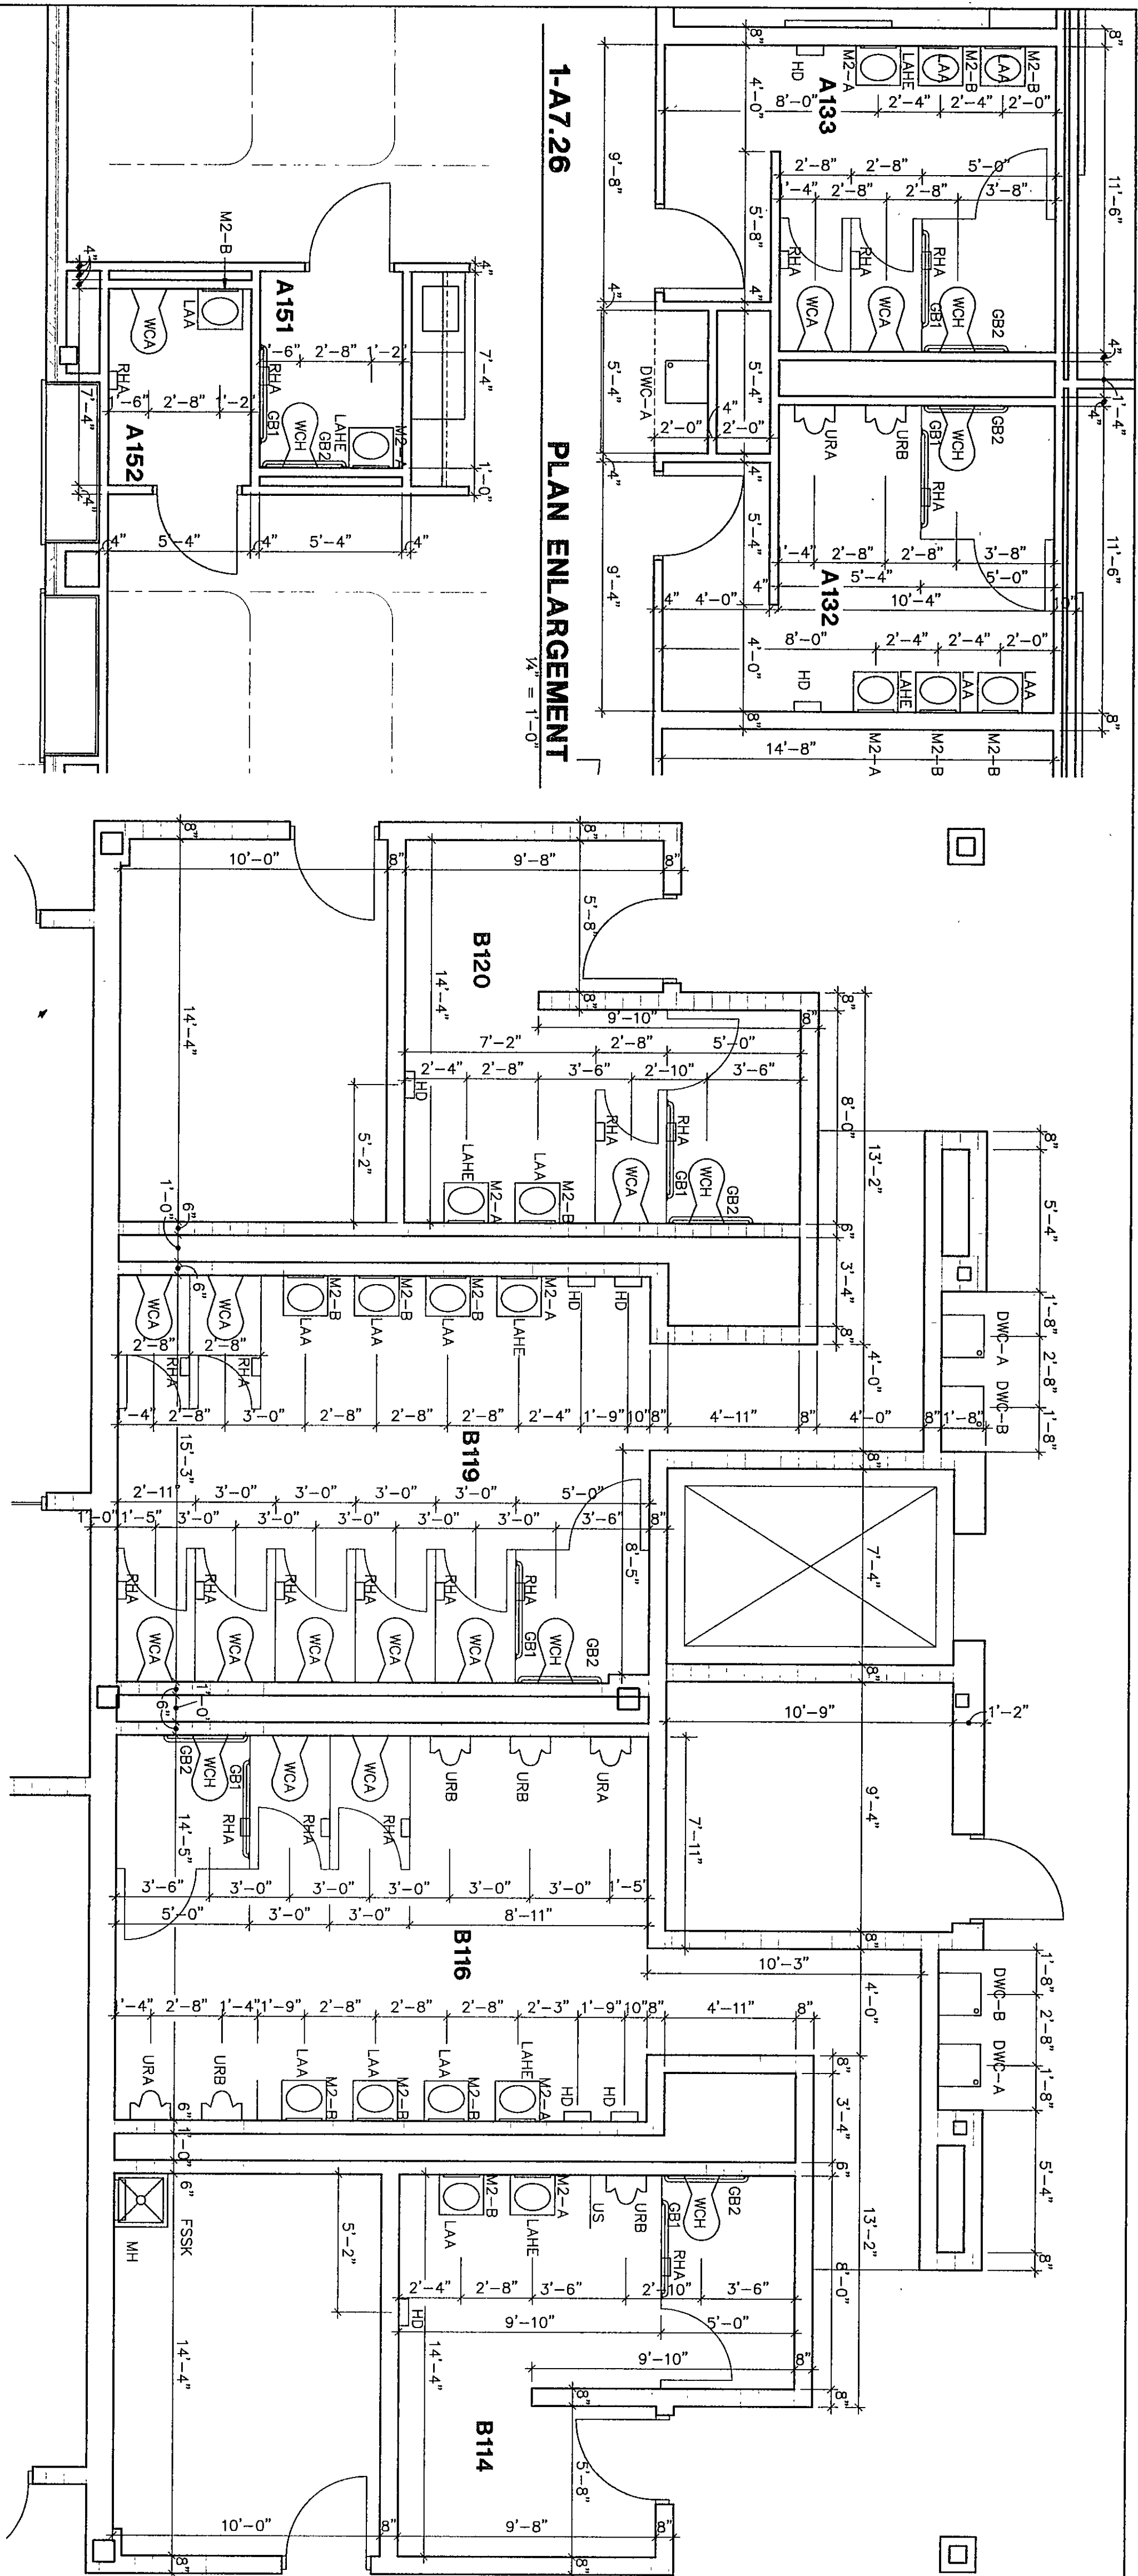

NOTES:

1. MOUNTING HEIGHTS INDICATED ABOVE ARE BASED UPON TOILET ACCESSORIES SUPPLIED BY THE MANUFACTURER. COORDINATING THE MOUNTING HEIGHTS OF TOILET ACCESSORIES SUPPLIED BY OTHER MANUFACTURERS.
2. TOILET ACCESSORY DESIGNATIONS REFERS TO THE TYPE OF TOILET ACCESSORY (AS INDICATED IN THE SPECIFICATIONS) AND THE MOUNTING HEIGHTS. EX: TTB INDICATES PAPER TOWEL DISPENSER 1 WITH A MOUNTING HEIGHT OF 52" (B).
3. PROVIDE MOP HOLDERS AT SERVICE TYPE SINKS IN THE FOLLOWING ROOMS: A127, G103, H107, R104.
4. PROVIDE SOAP DISPENSERS "SD", MIRRORS "M2", AND TOWEL DISPENSERS "TD" AT THE LAVATORIES SHOWN IN ROOM H107.
5. SOAP, TOWEL, ROLL HOLDER, SANITARY NAPKIN VENDOR/DISPOSAL, BY OWNER.

HDCP = ADA COMPLIANT

Fanning/Howey Associates, Inc.
Architects Engineers Consultants

THE NEW CHESTERTON HIGH SCHOOL FOR THE DUNELAND SCHOOL CORPORATION CHESTERTON, INDIANA

CHESTERTON HIGH SCHOOL
DUNELAND SCHOOL CORPORATION
CHESTERTON, INDIANA

ENLARGED TOILET PLANS

DRAWN BY: HAS
CHECKED BY: JHJ

COMM. NO.: 95067.00
DATE: APRIL 21, 1997

A7.26

REVISIONS NO. DATE