



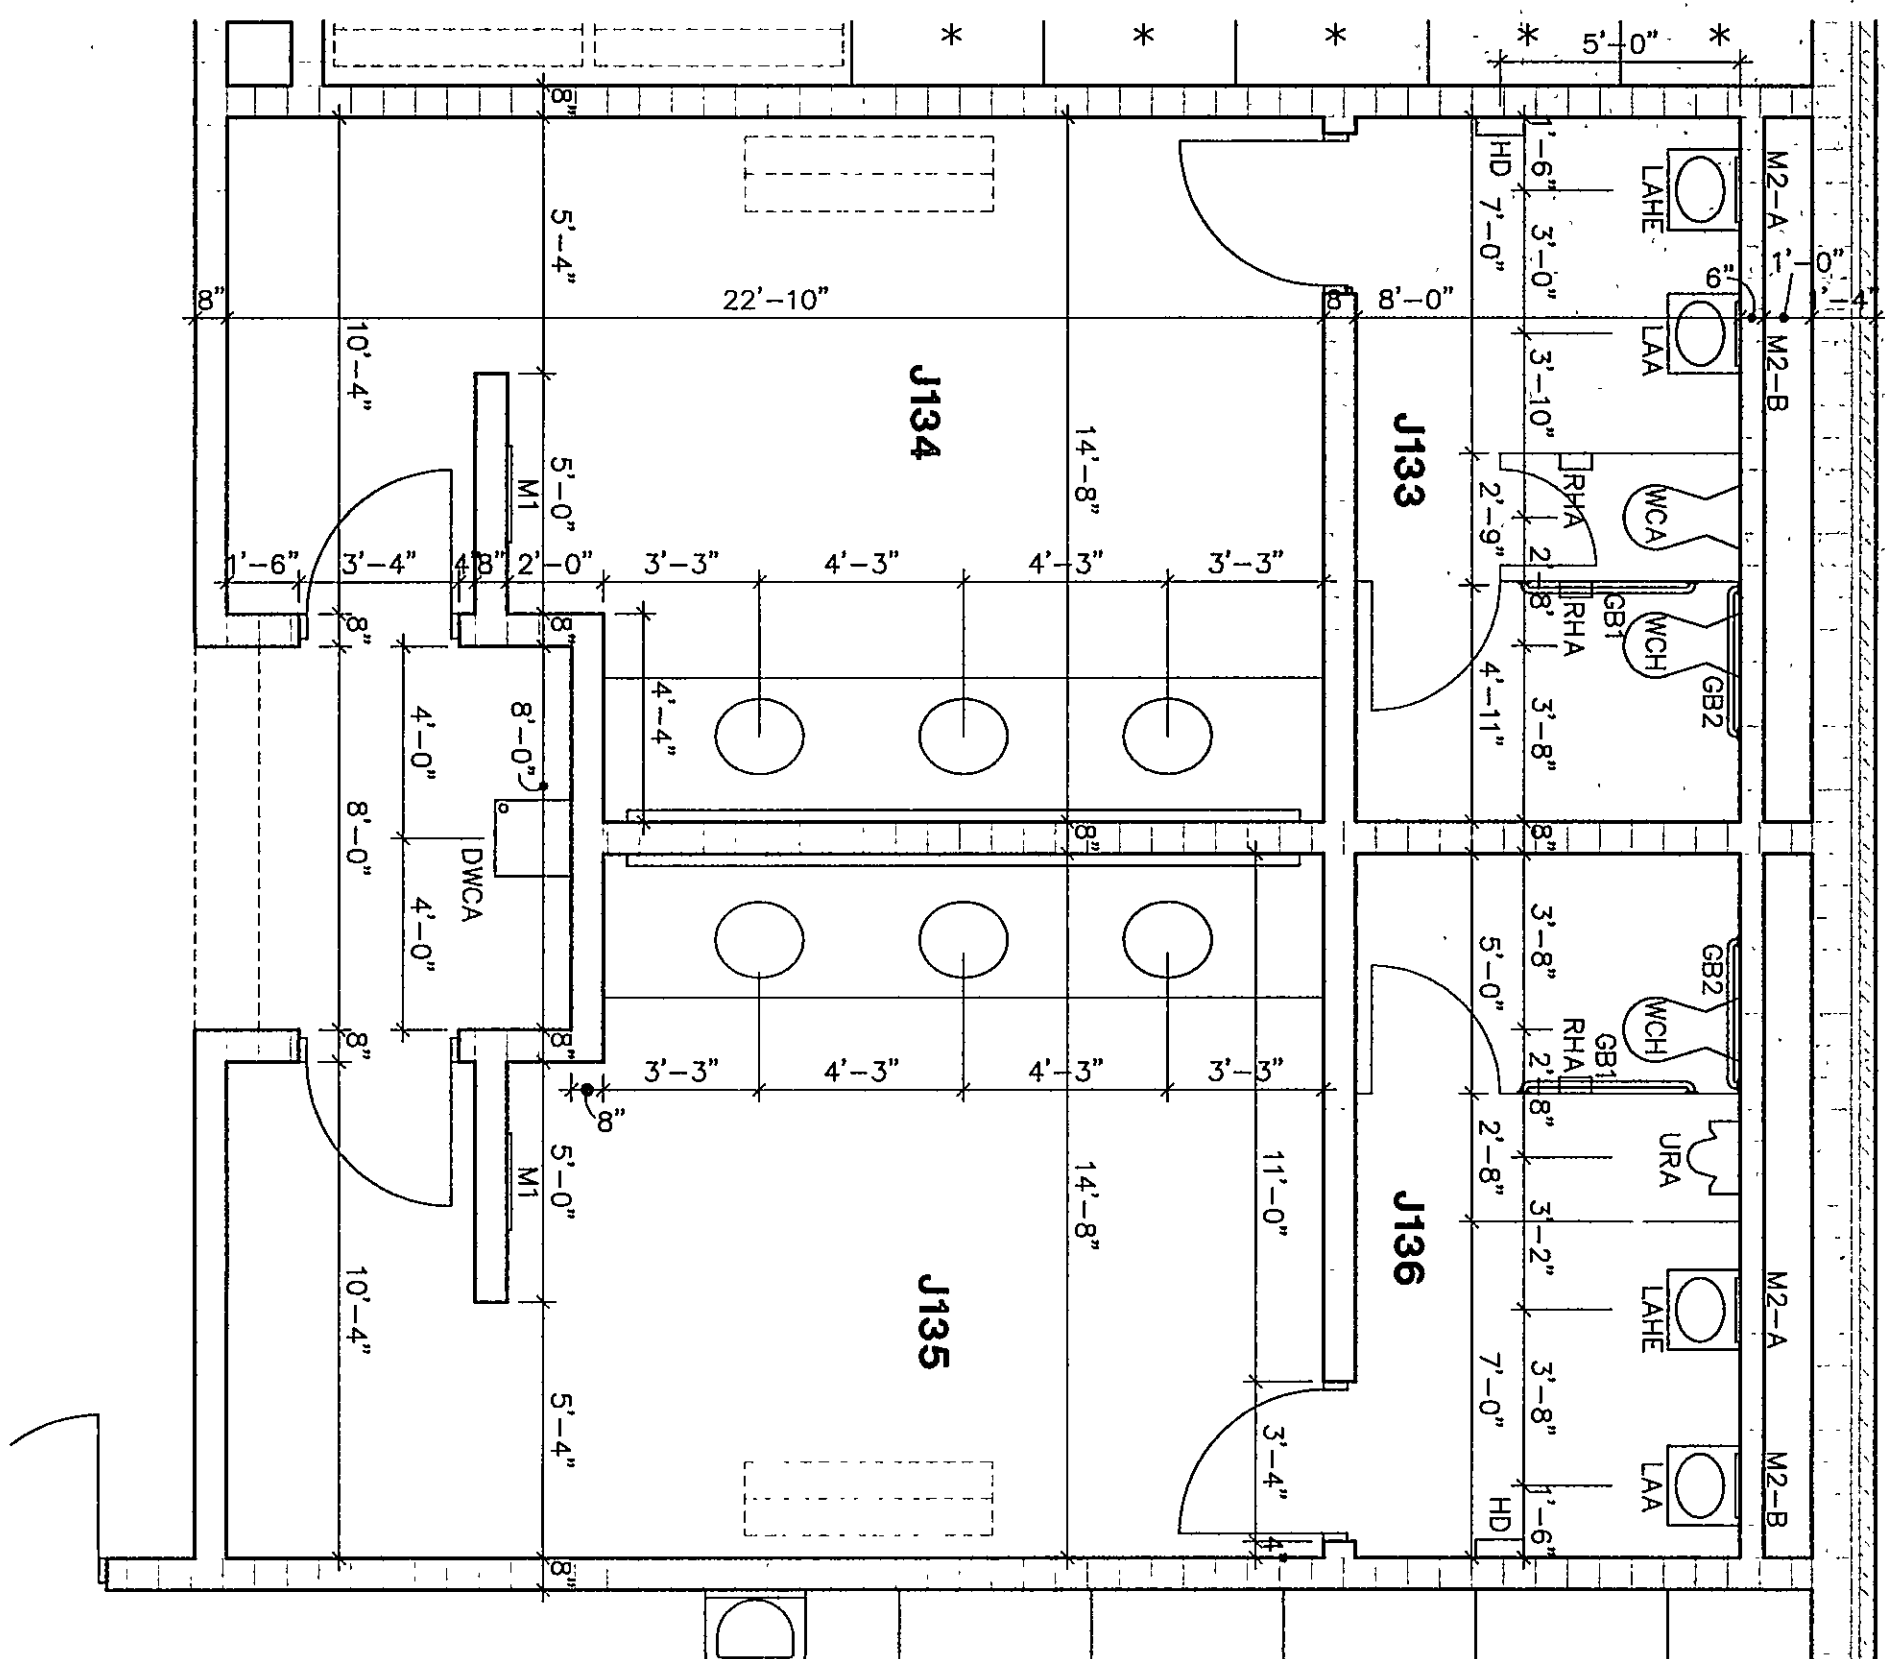


1-A7.27

PLAN ENLARGEMENT

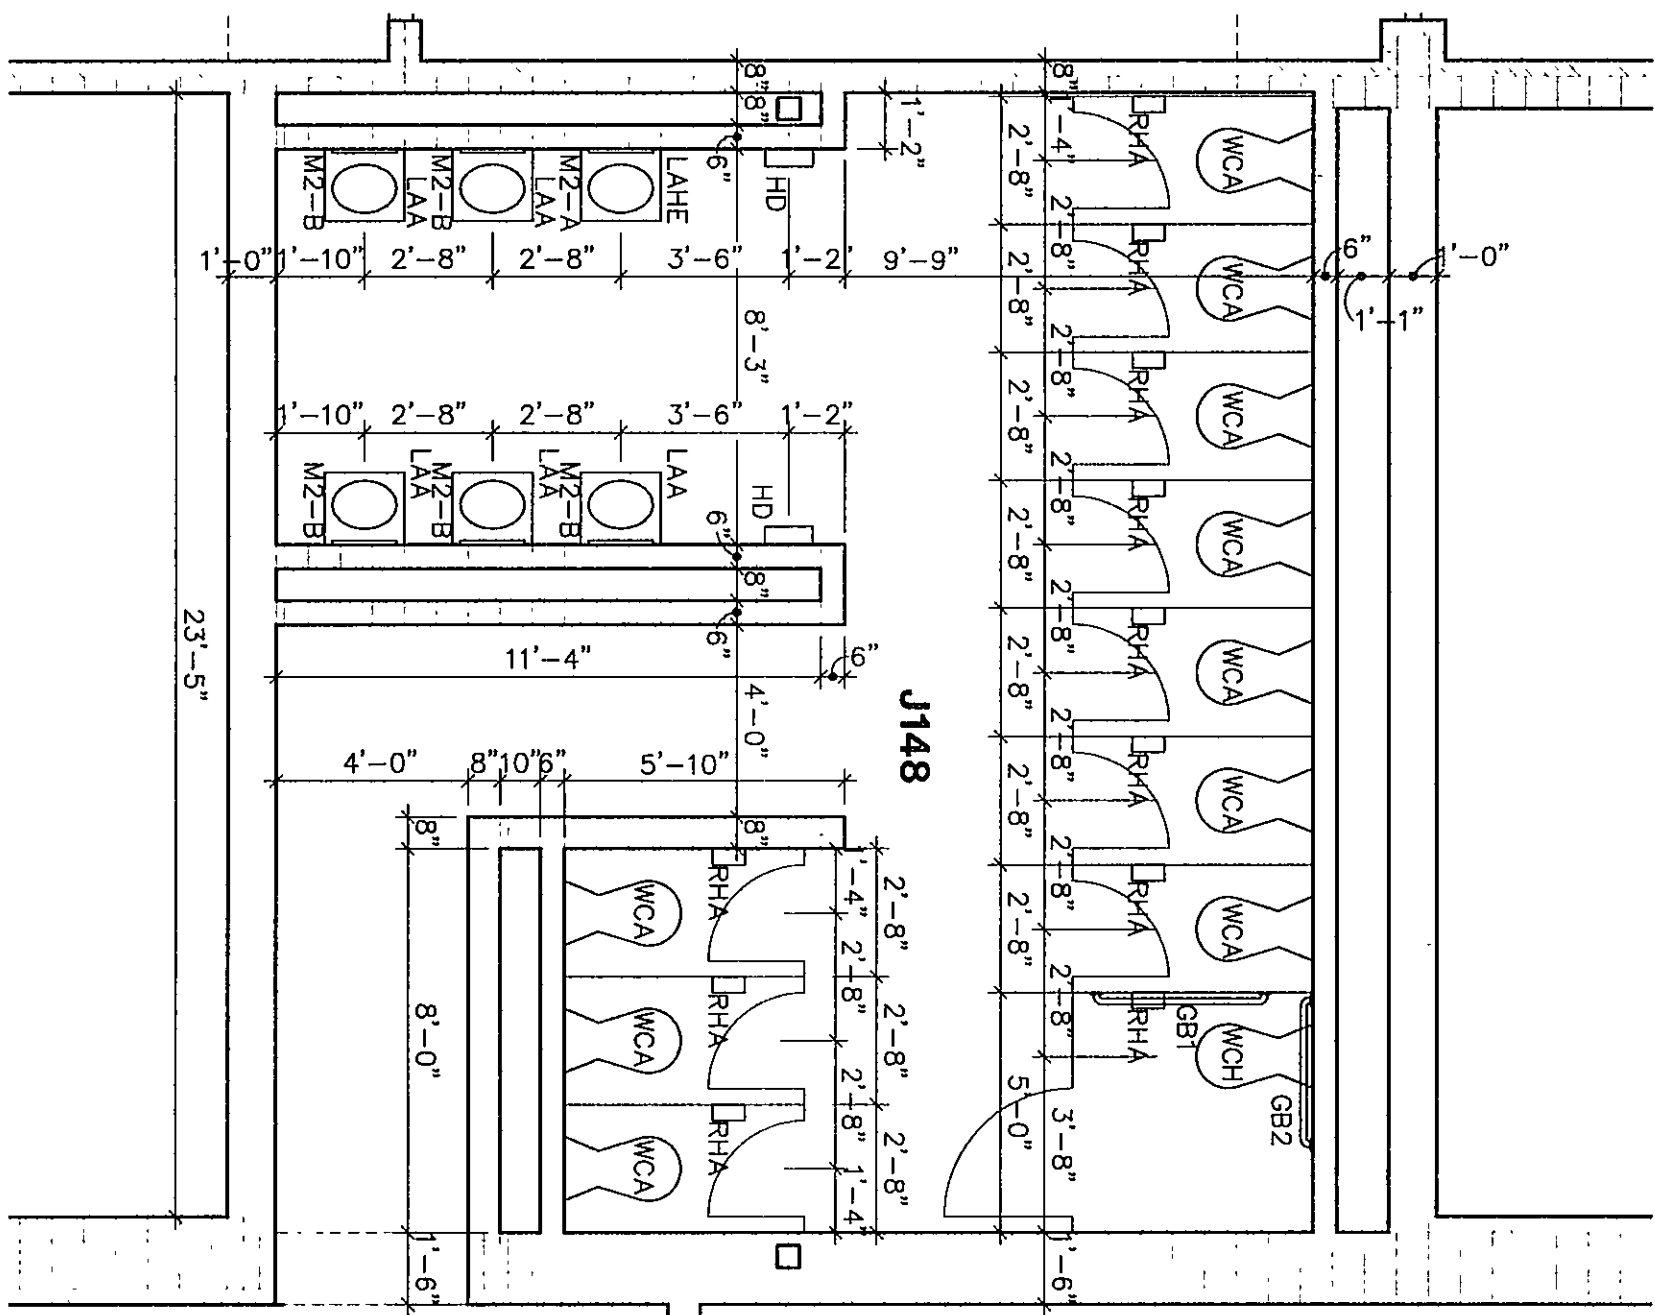


2-A7.27

PLAN ENLARGEMENT

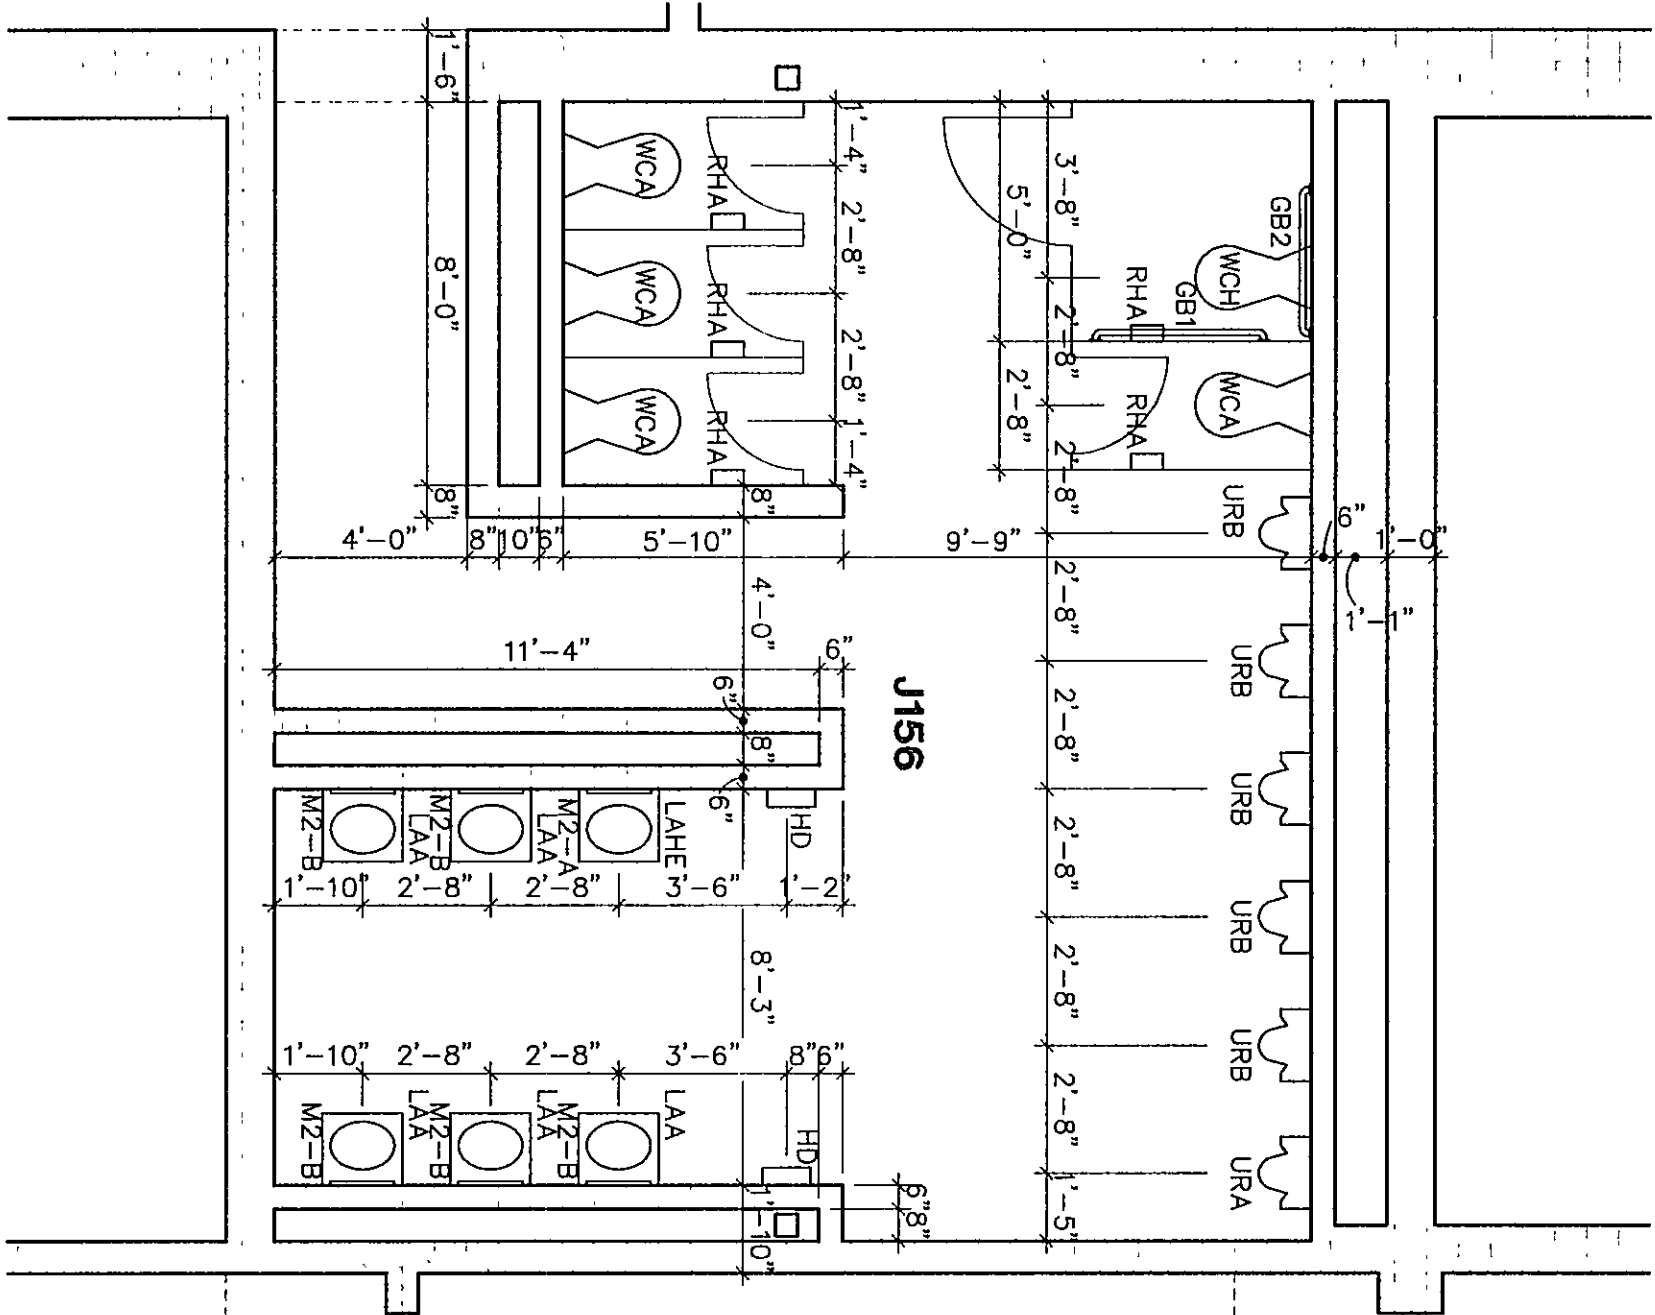


2-A7.27(MIRR) PLAN ENLARGEMENT

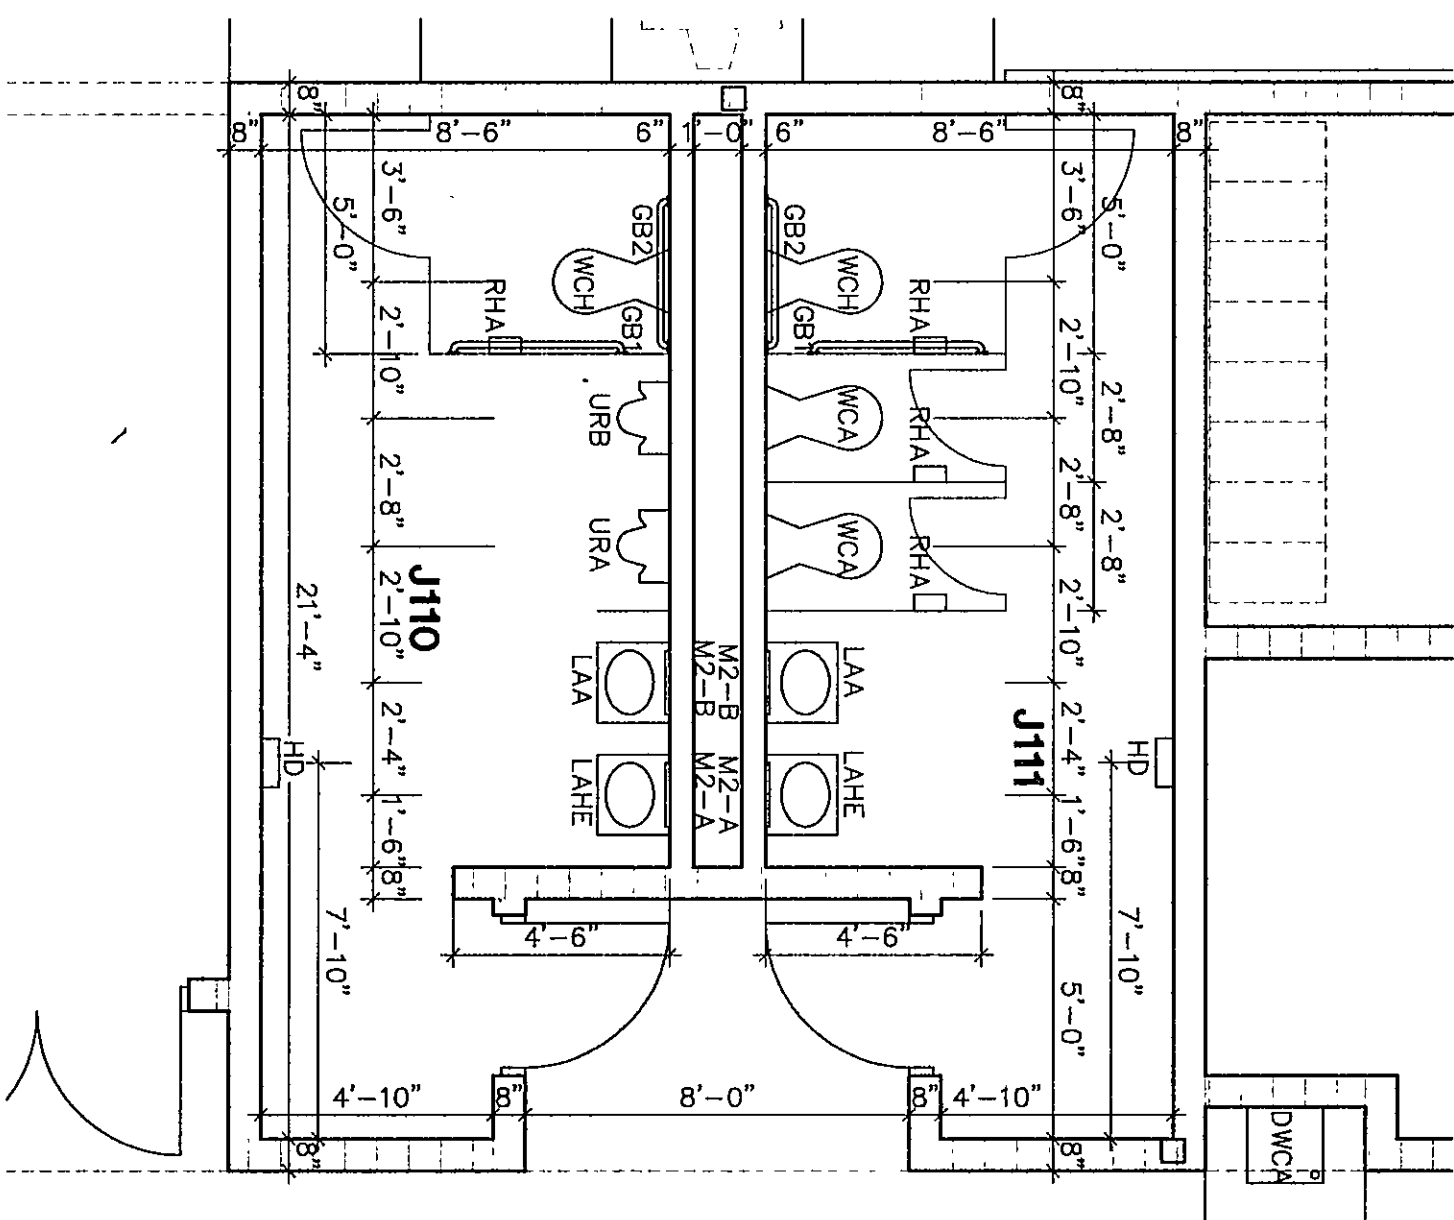


3-A7.27

PLAN ENLARGEMENT

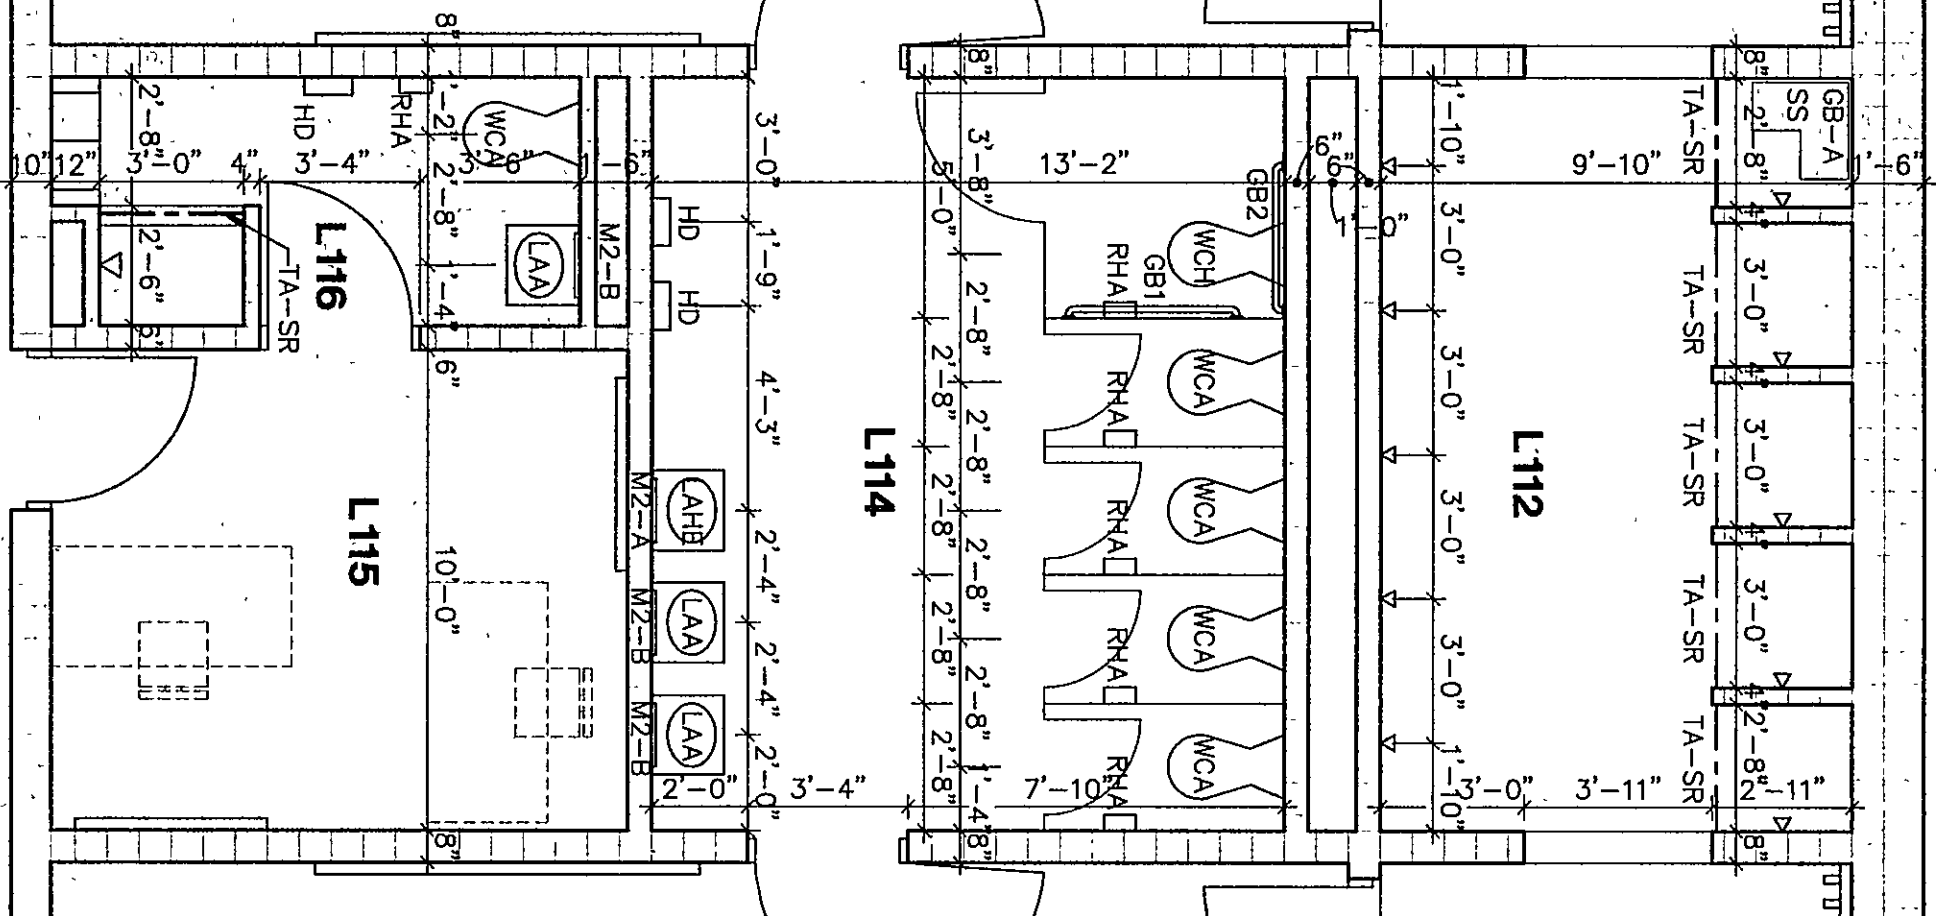


4-A7.27

PLAN ENLARGEMENT

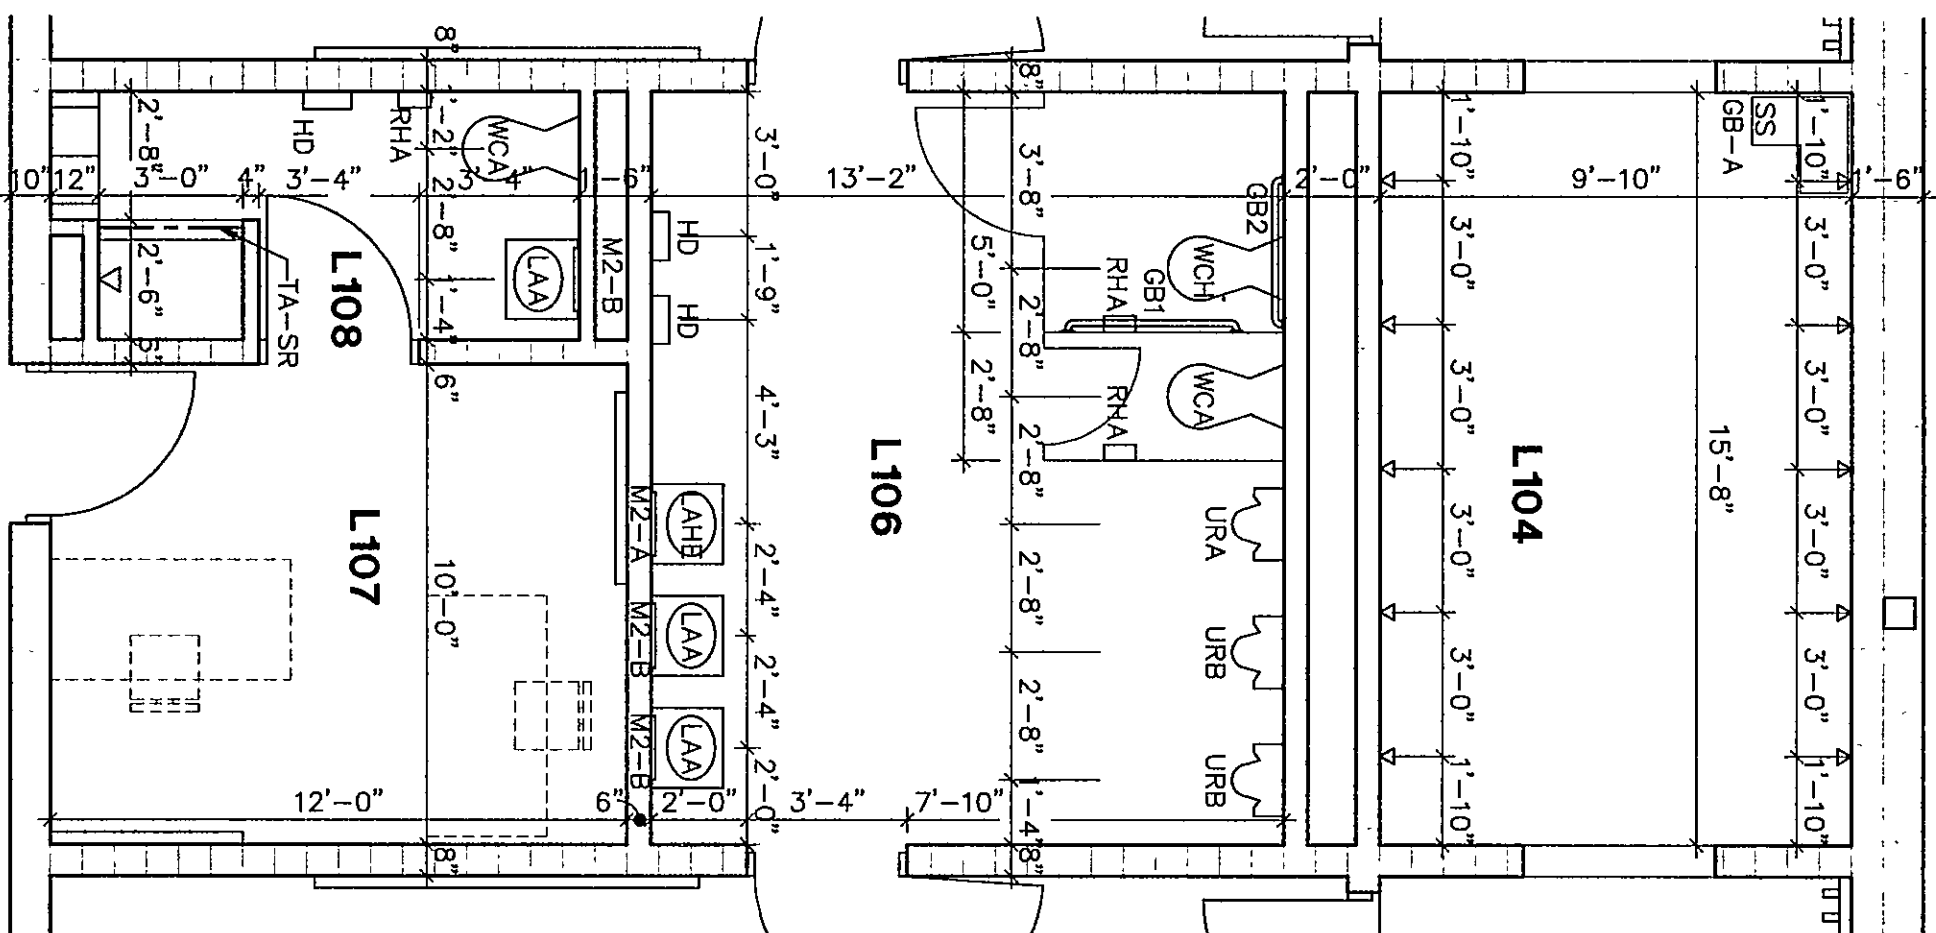


4-A7.27(SIM.)

PLAN ENLARGEMENT

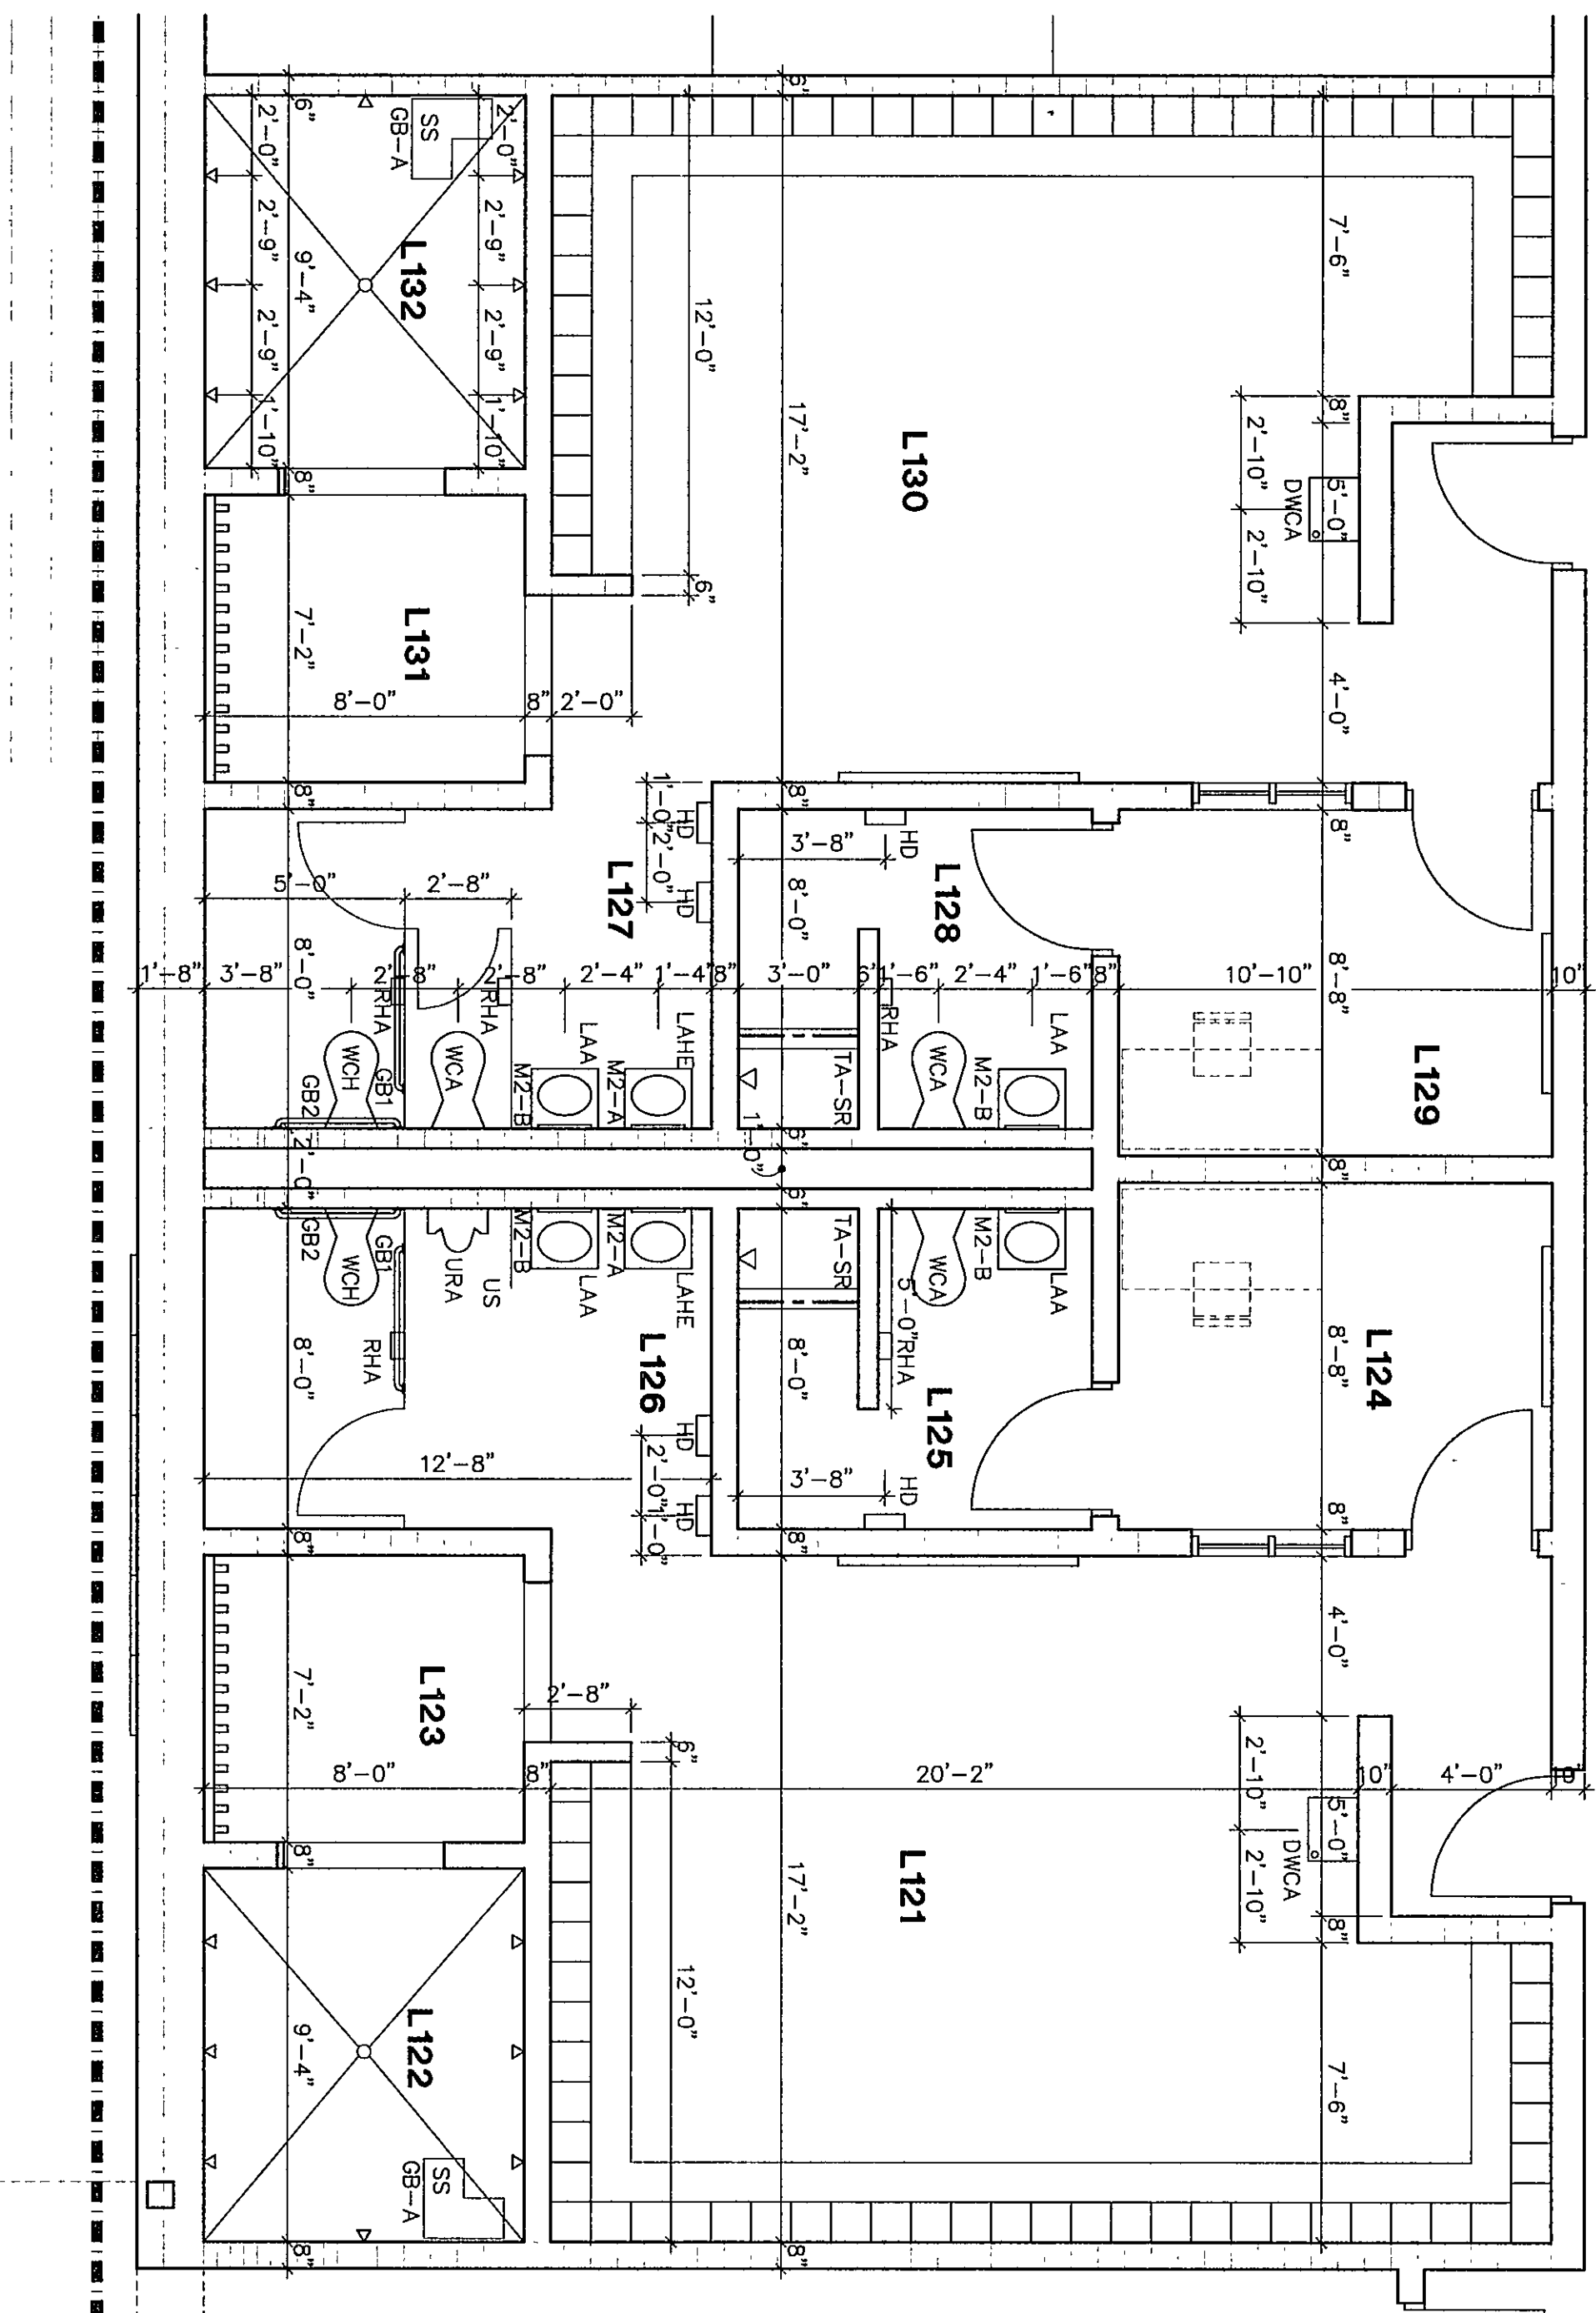


5-A7.27

PLAN ENLARGEMENT

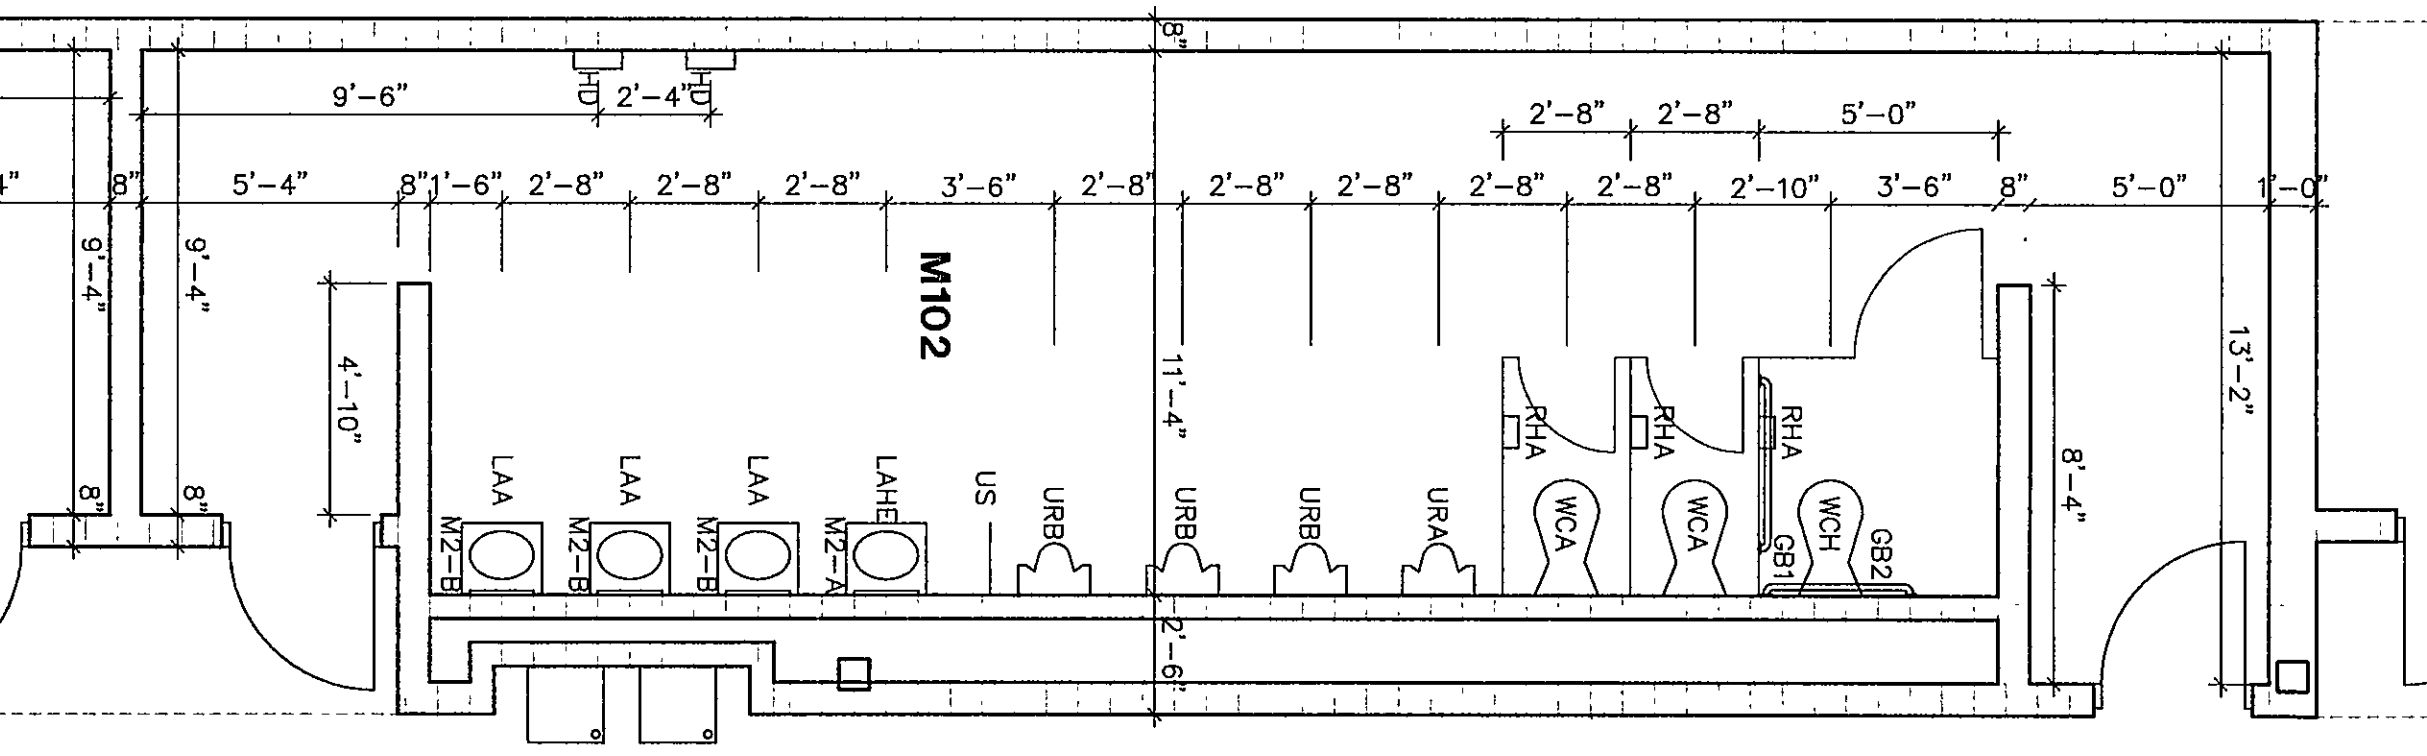

6-A7.27

PLAN ENLARGEMENT

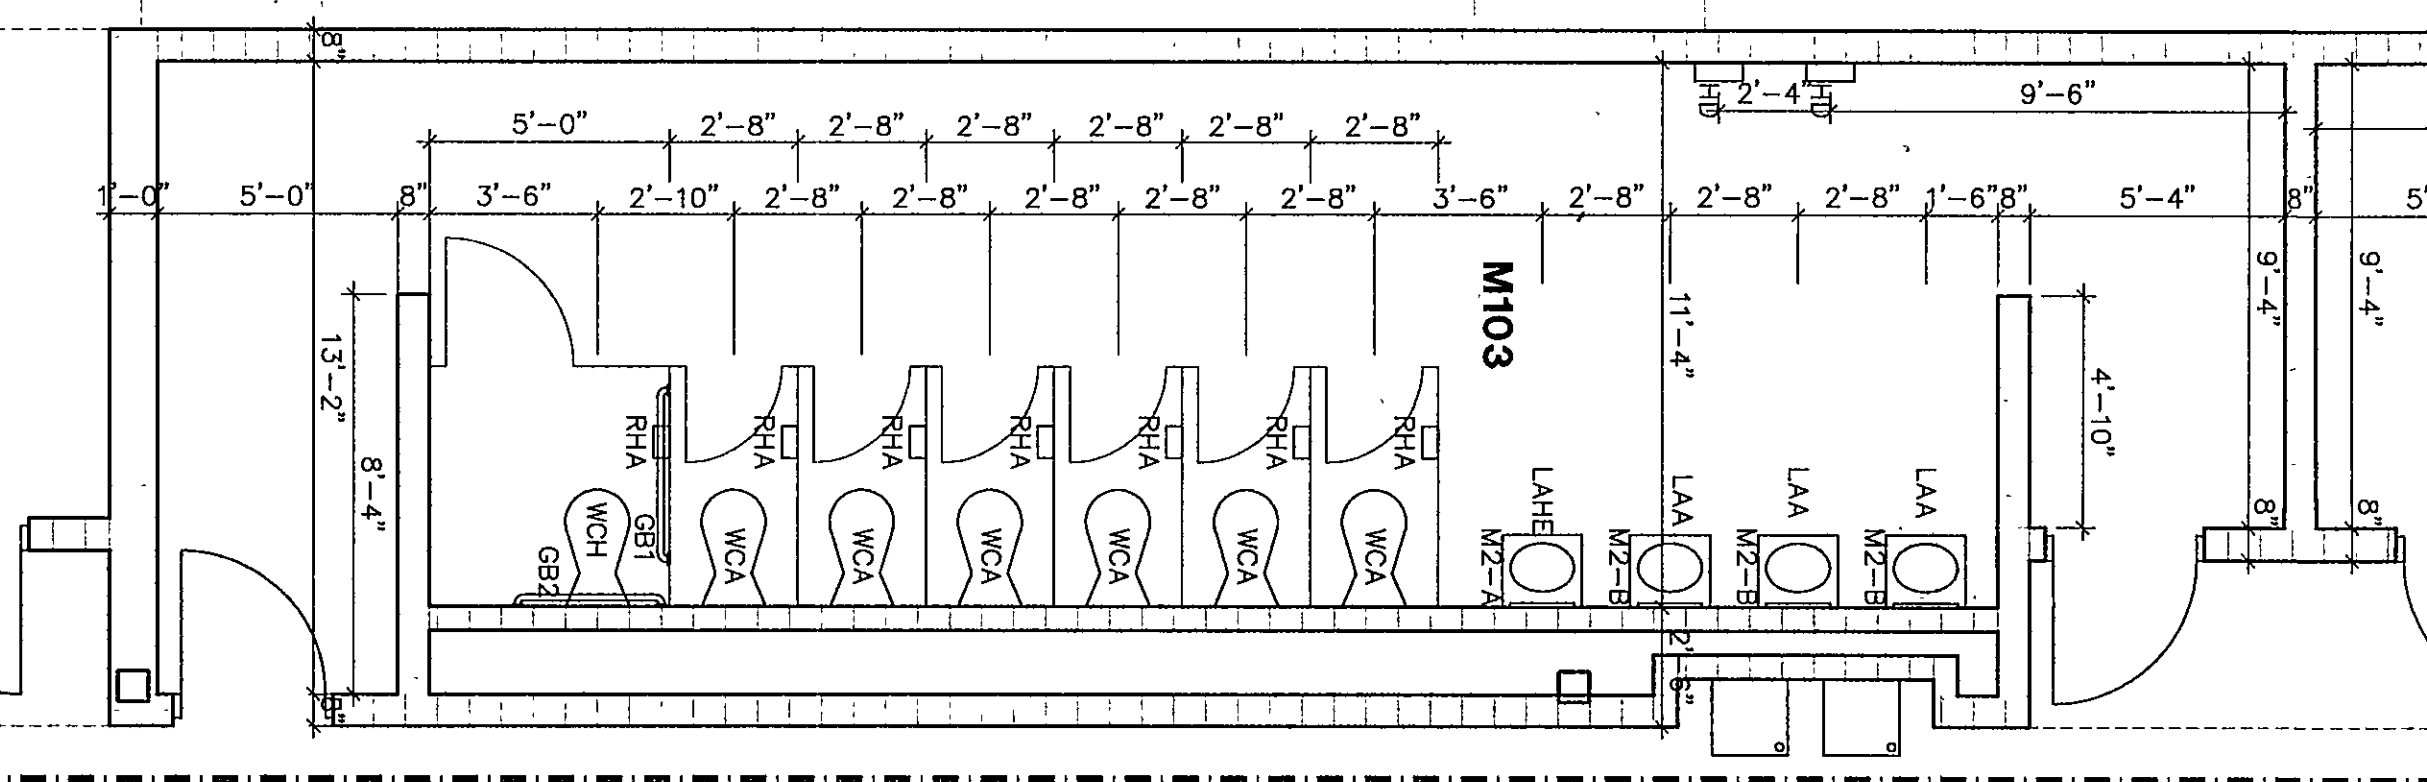

7-A7.27(SIM.)

PLAN ENLARGEMENT

77-A-131

ENLARGED TOILET PLANS

DRAWN BY: HAS COMM. NO.: 95067.00
CHECKED BY: JHJ DATE: APRIL 21, 1997

A7.27

REVISIONS NO. DATE

Fanning/Howey
Associates, Inc.
Architects Engineers Consultants

THE NEW
CHESTERTON HIGH SCHOOL
FOR THE
DUNELAND SCHOOL CORPORATION
CHESTERTON, INDIANA

COPYRIGHT 1997 BY FANNING/HOWEY ASSOCIATES, INC.

