

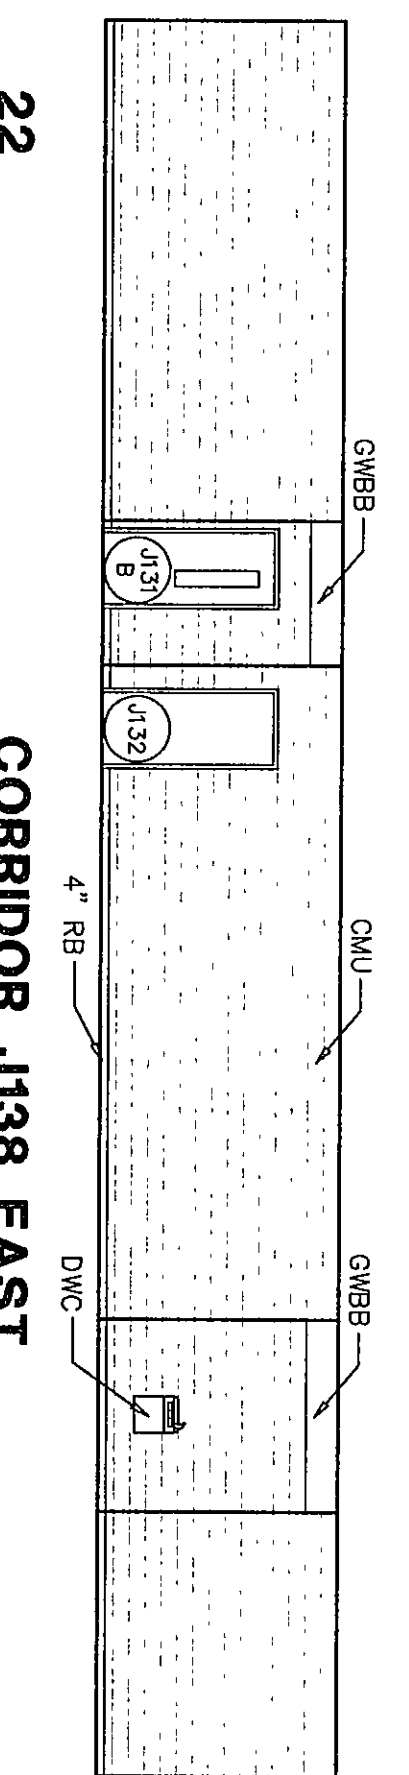
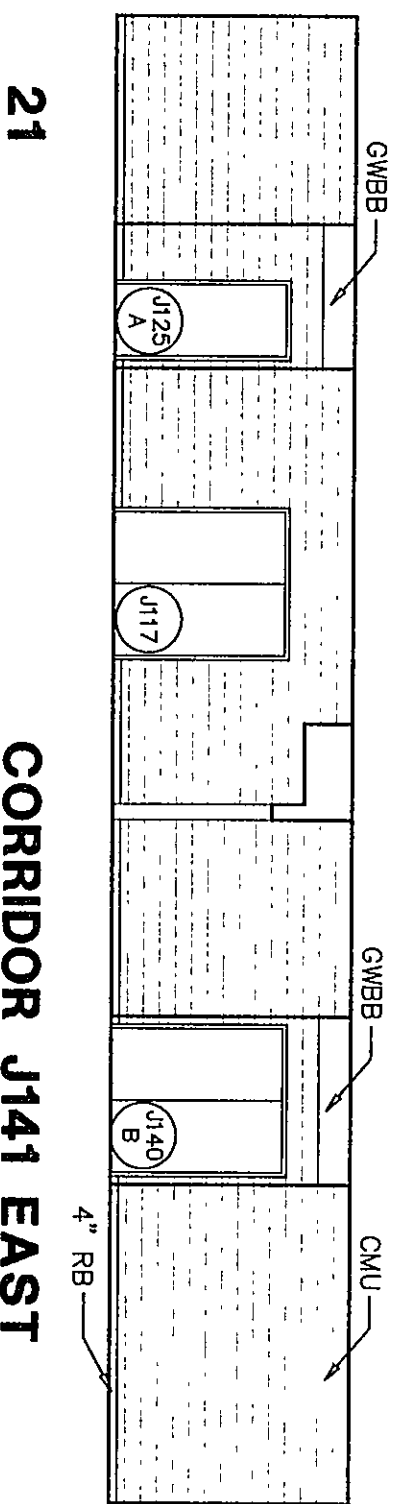
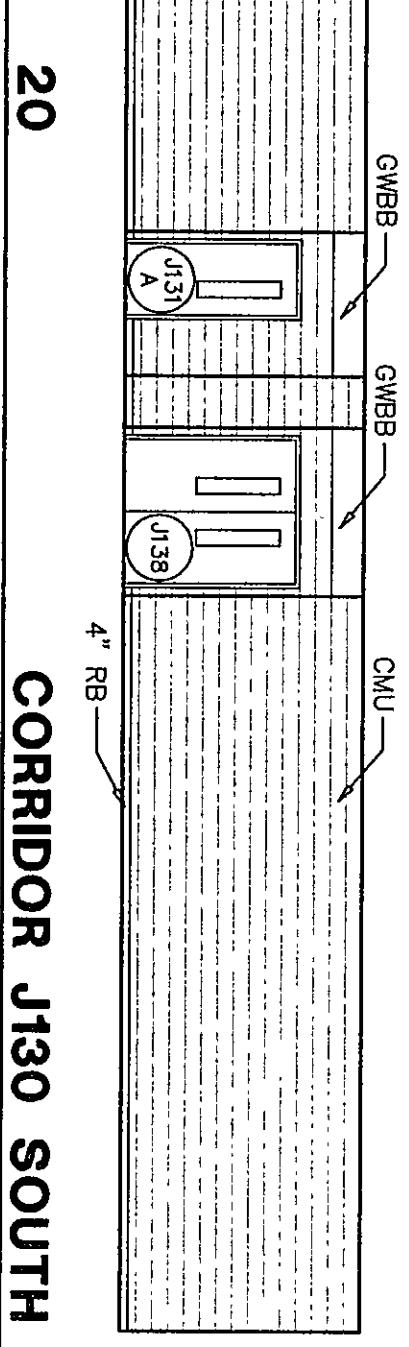
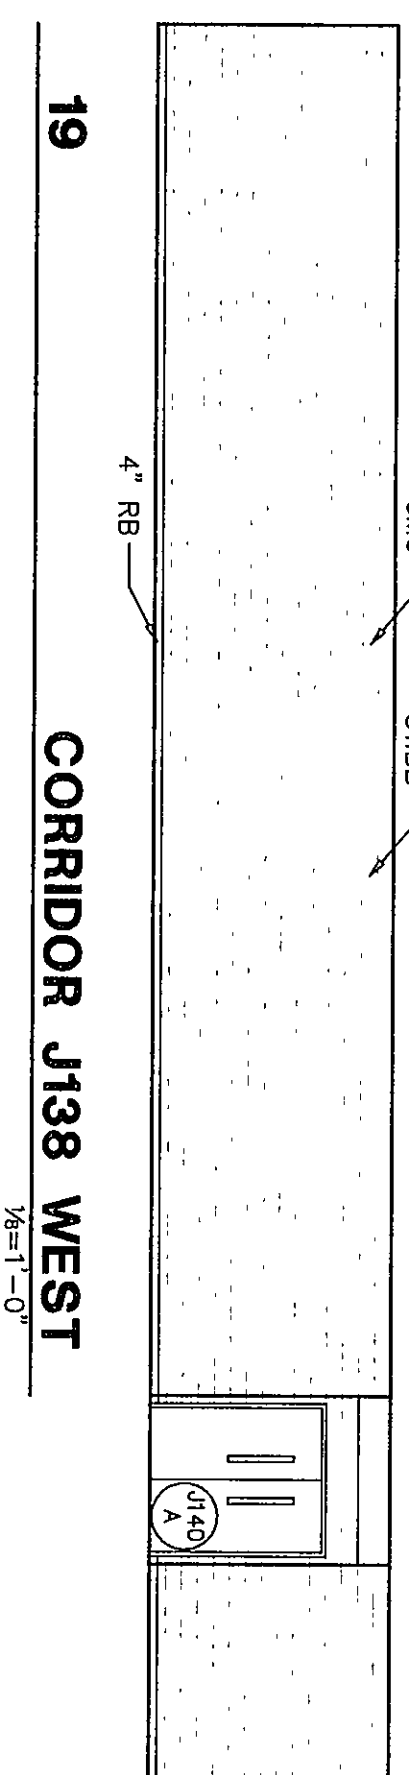
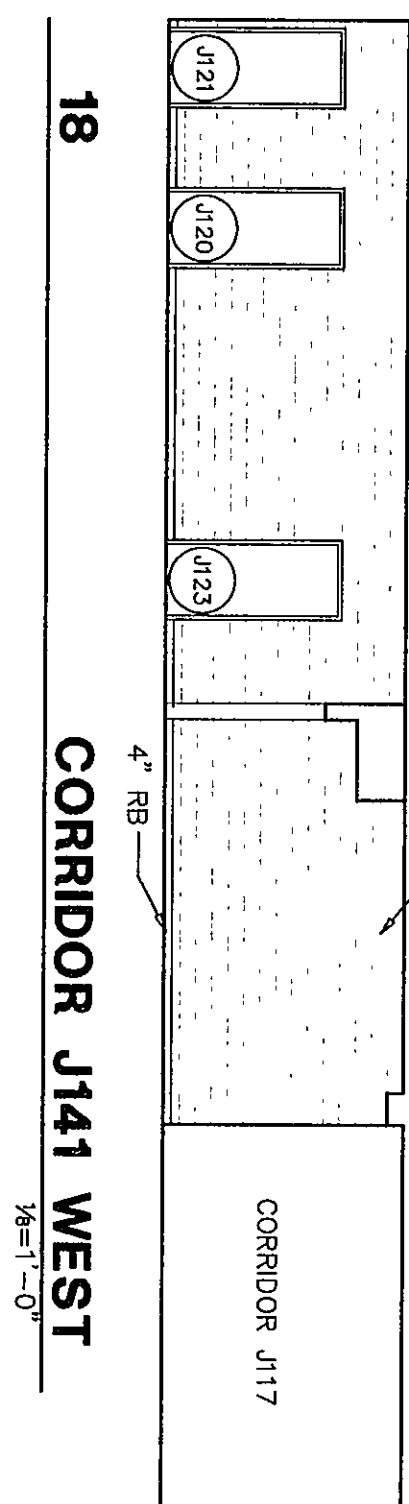
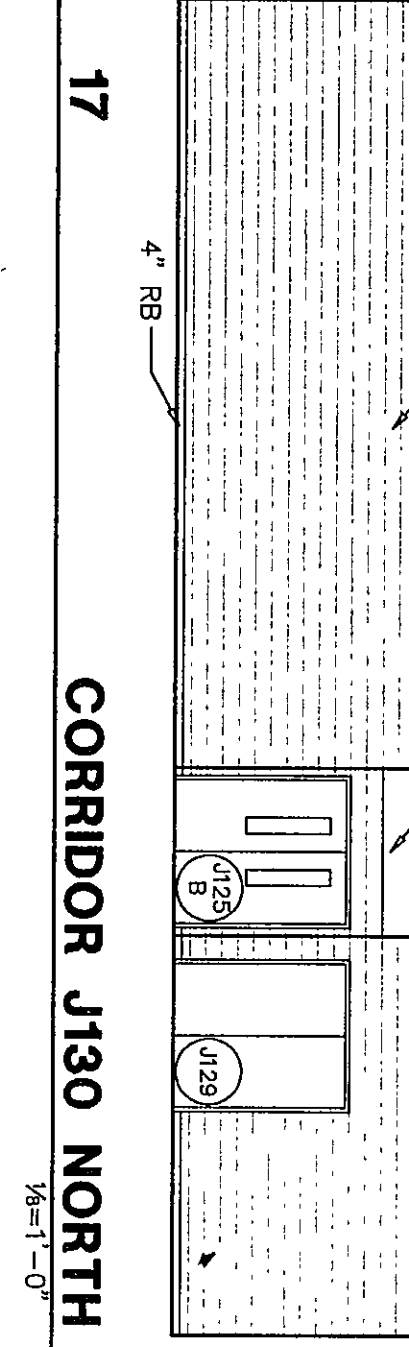
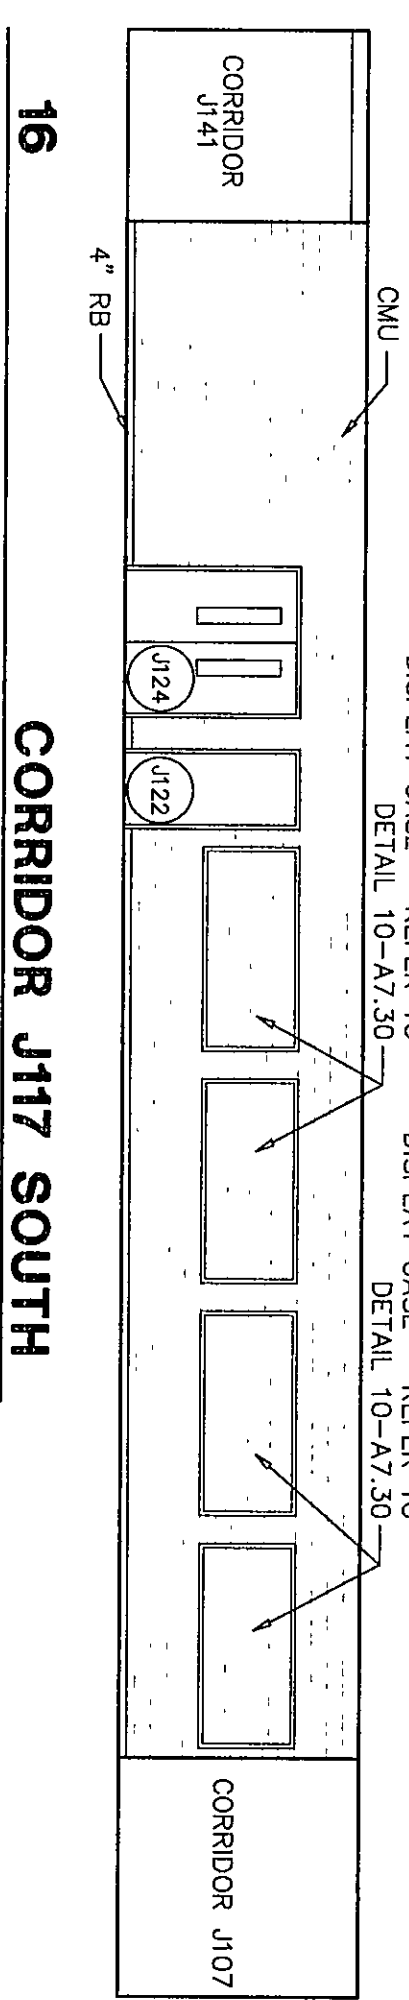
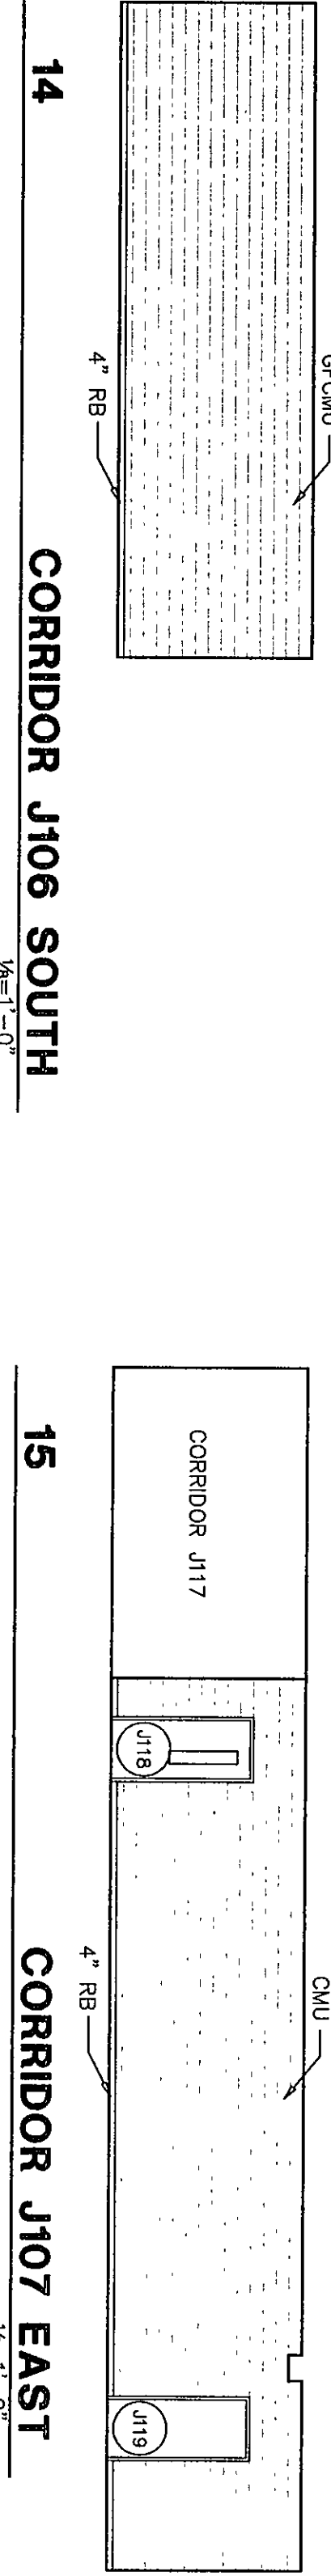
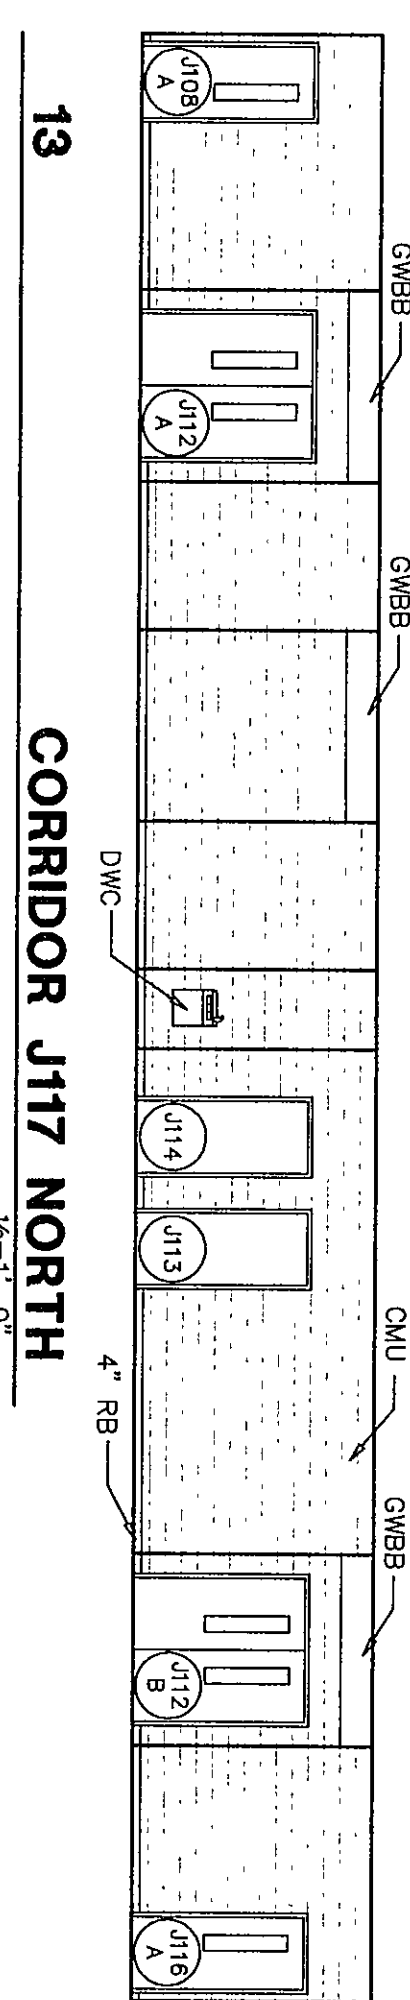
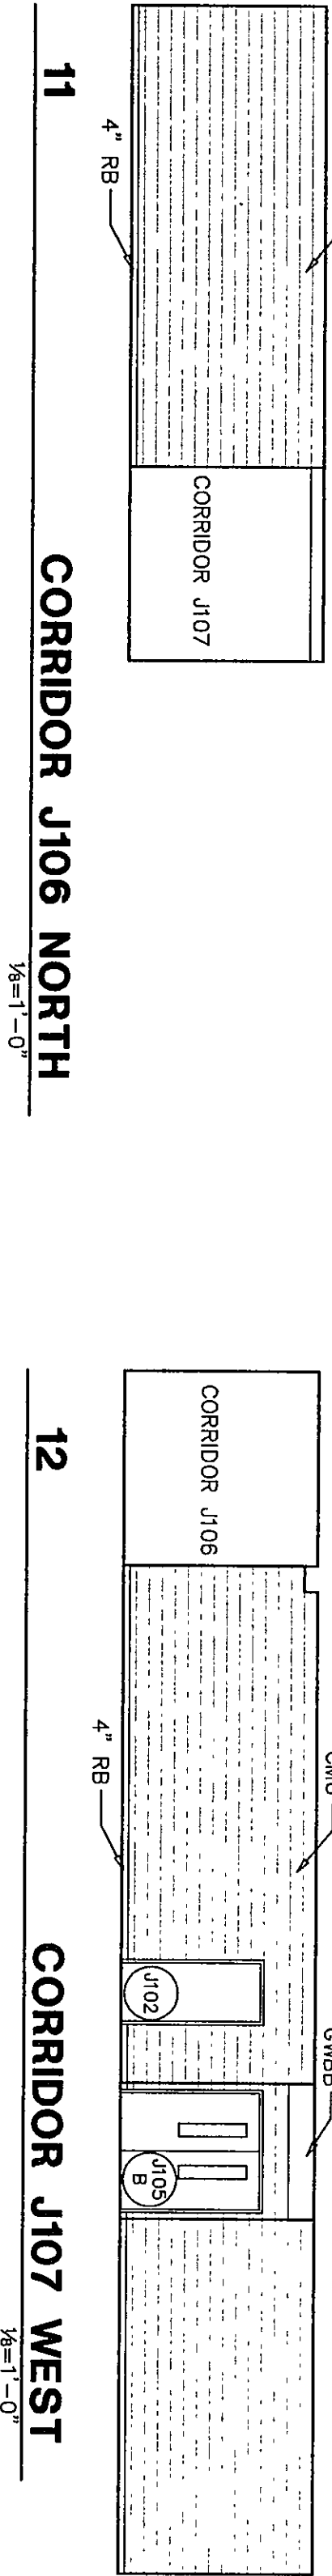
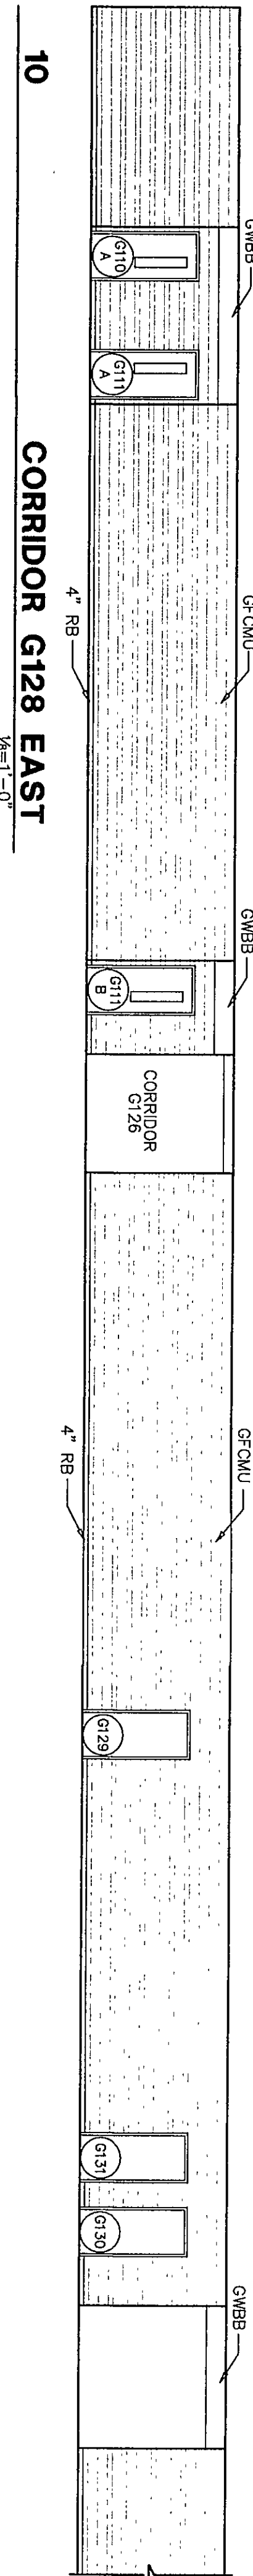
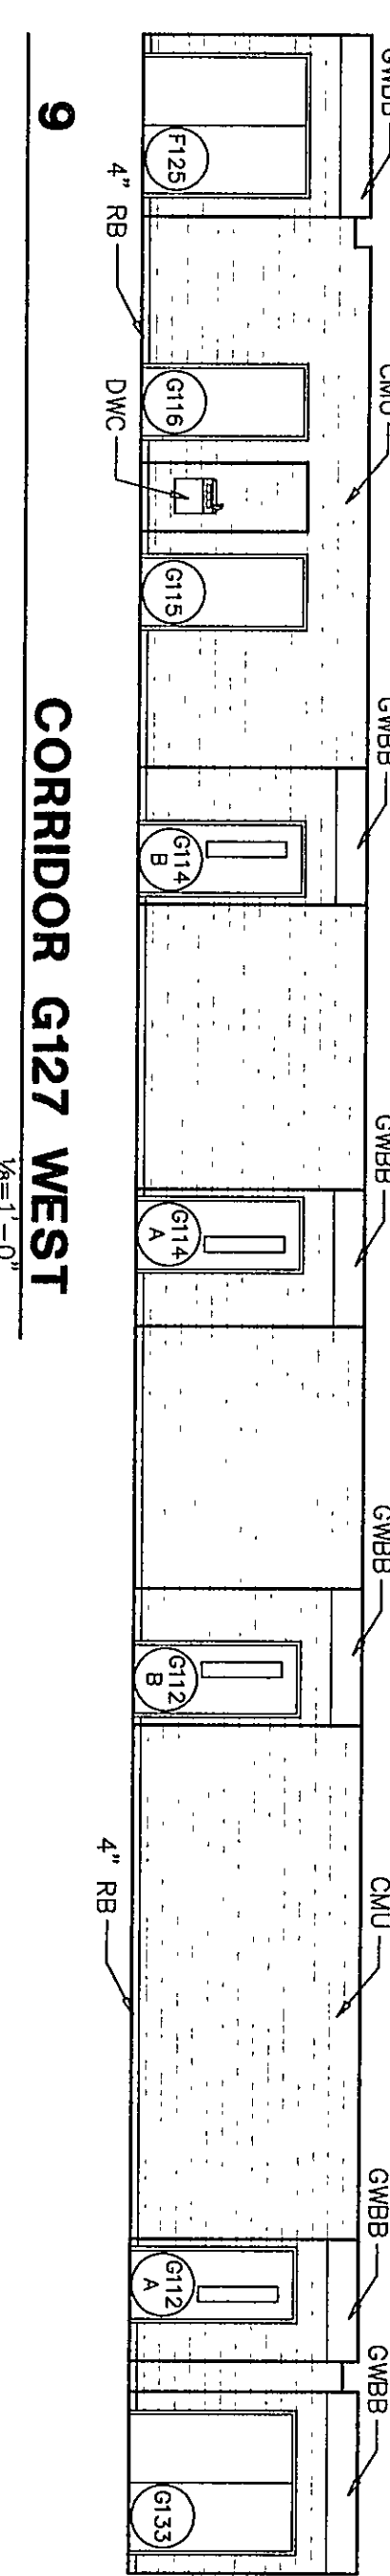
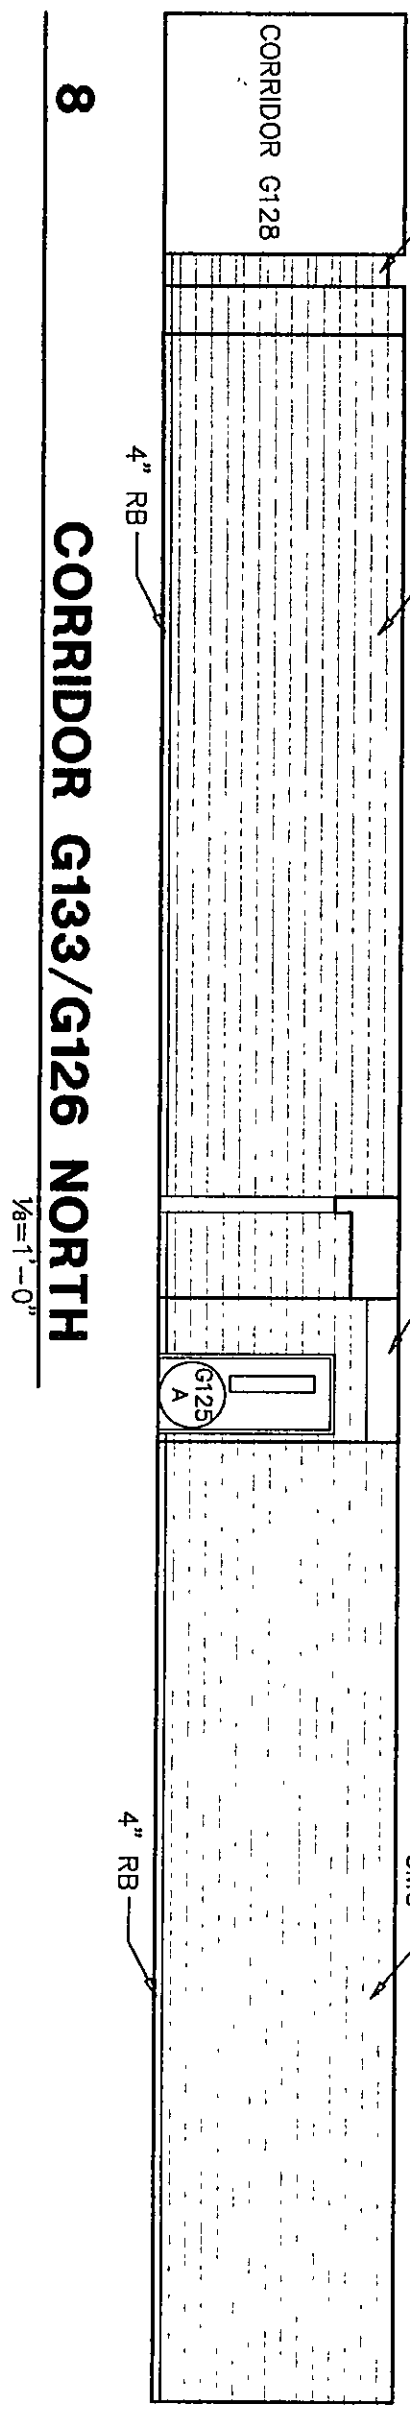
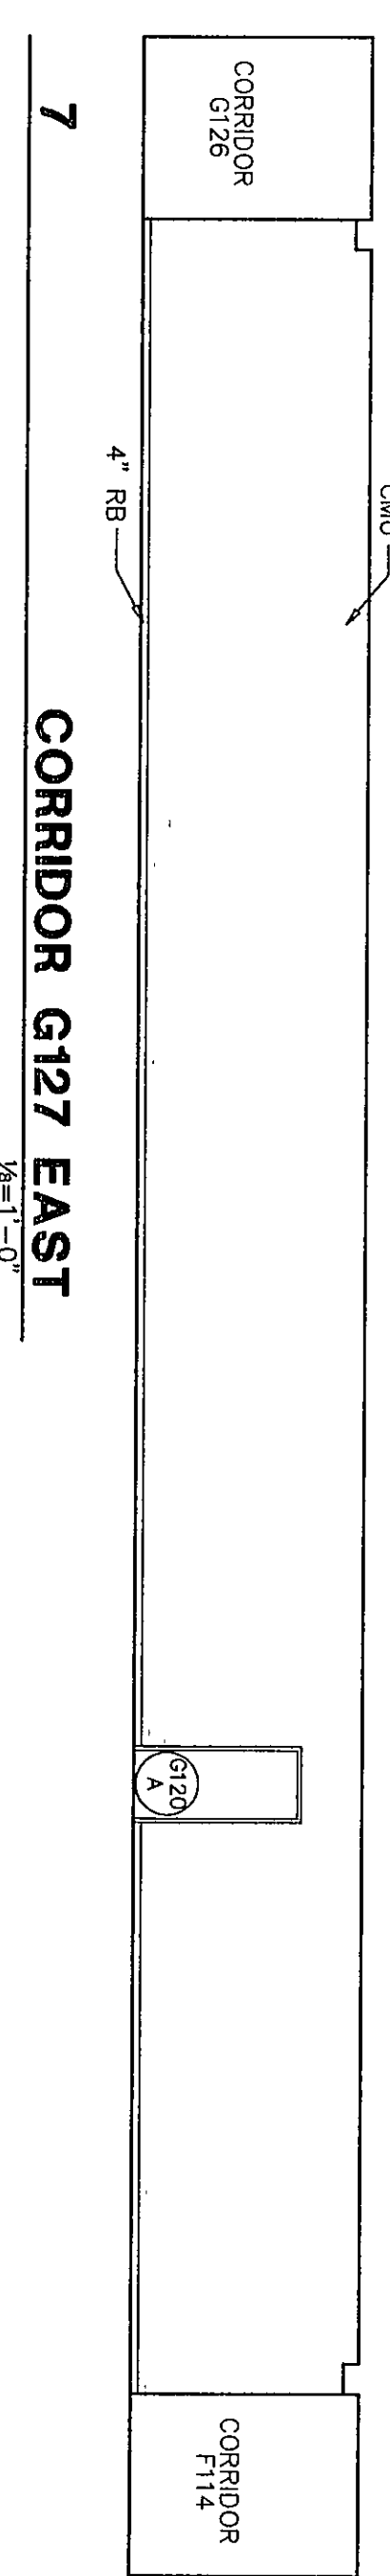
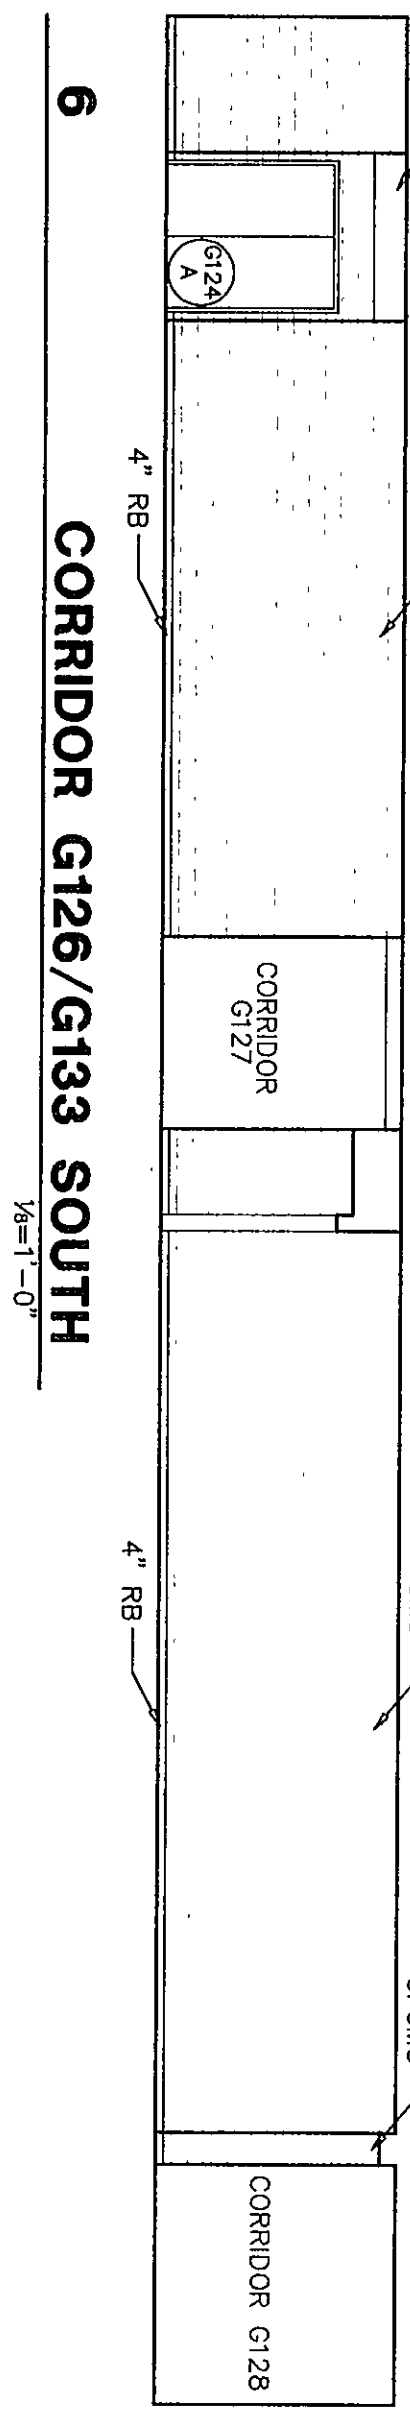
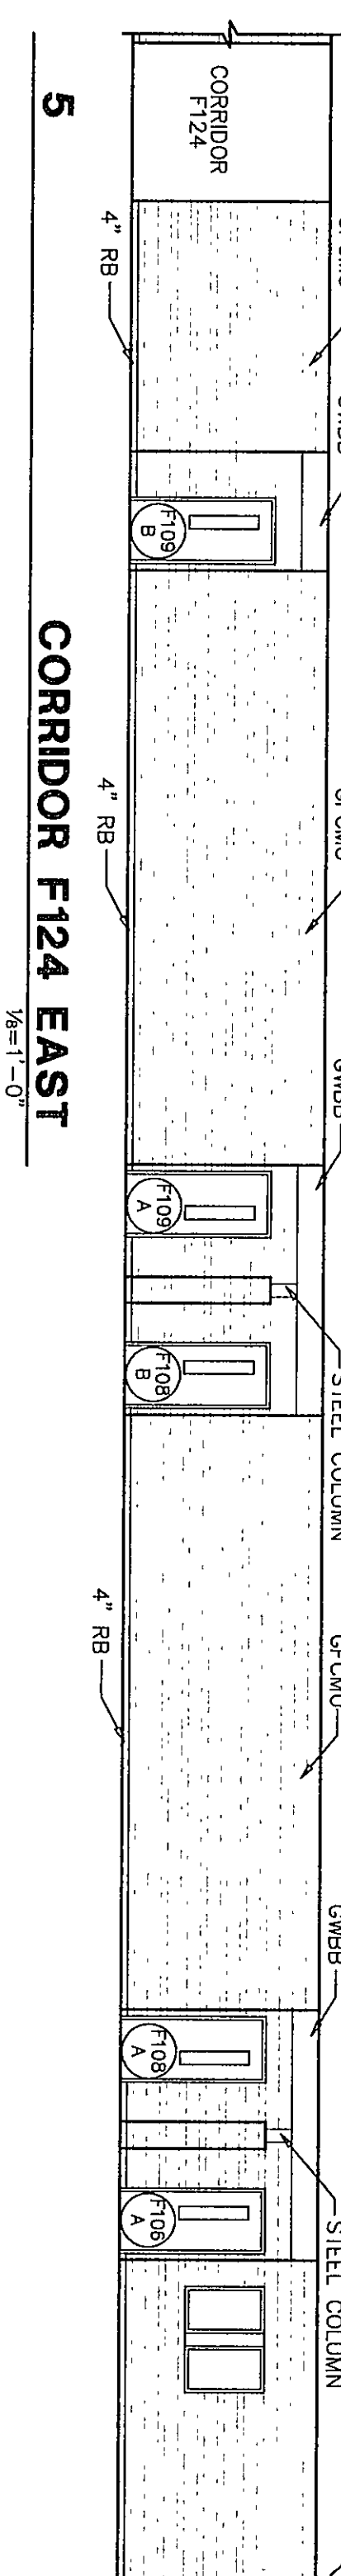
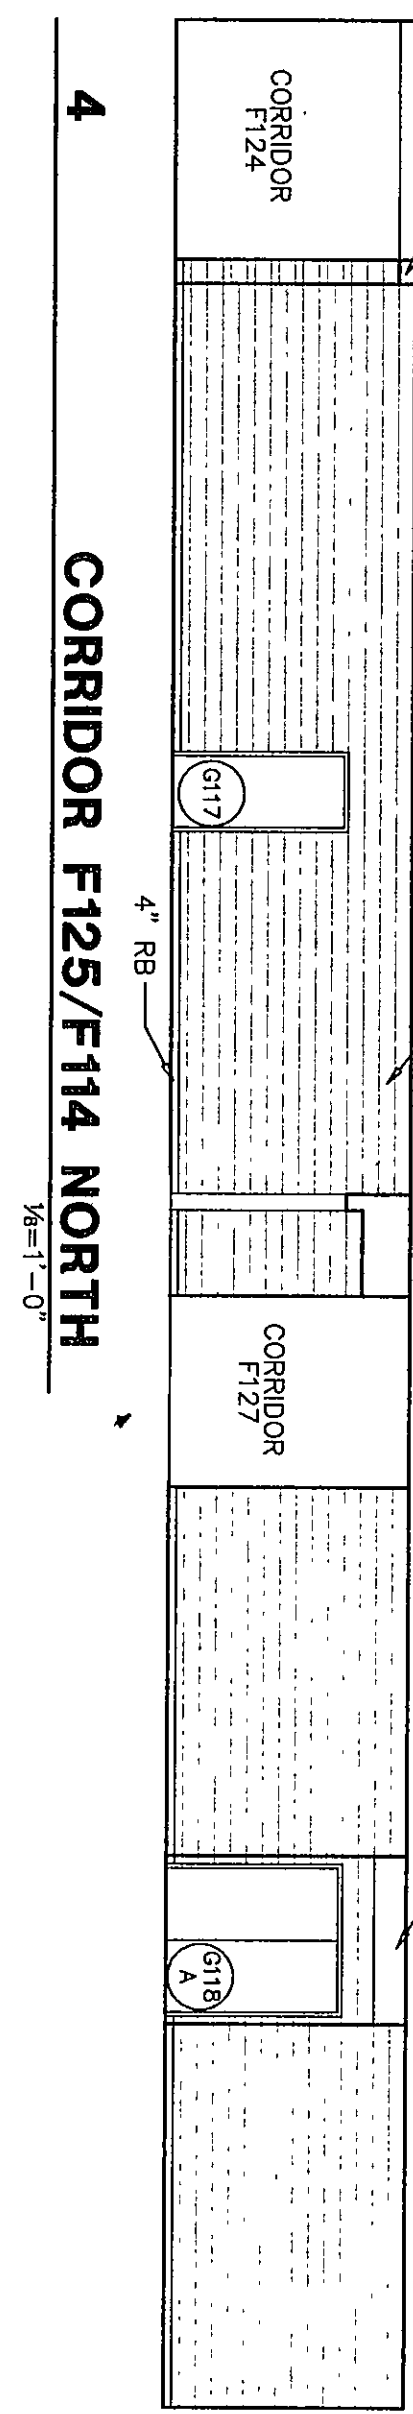
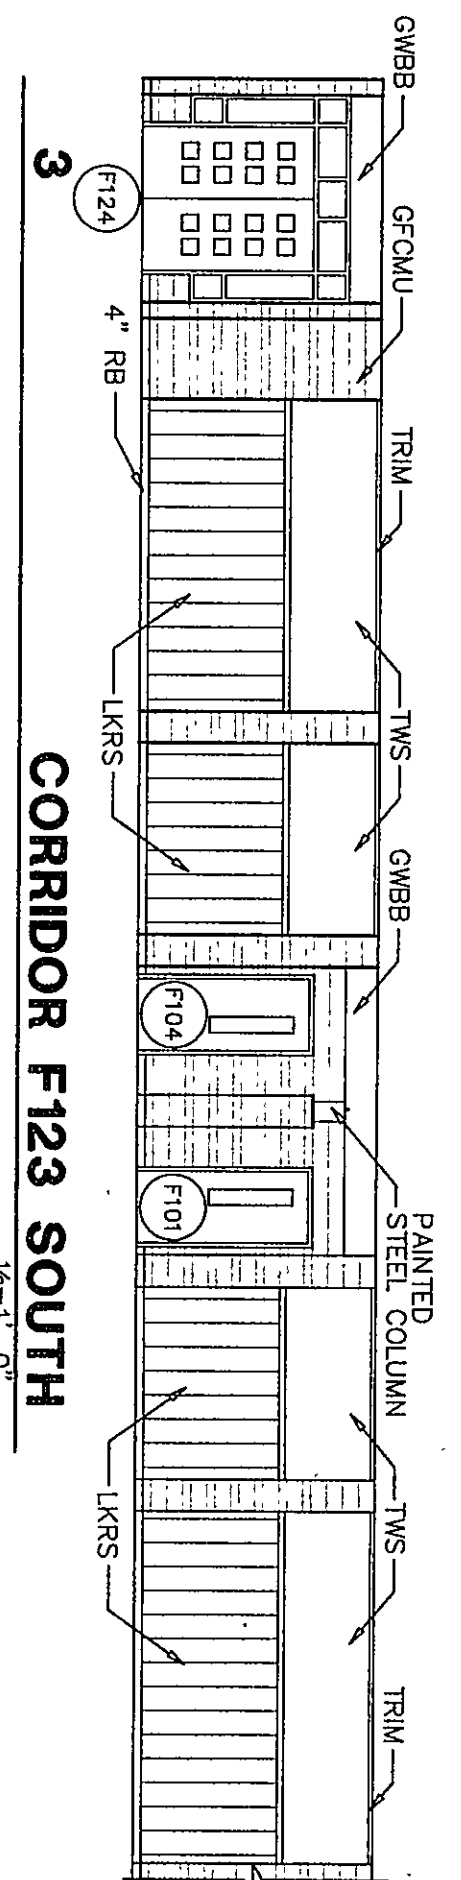
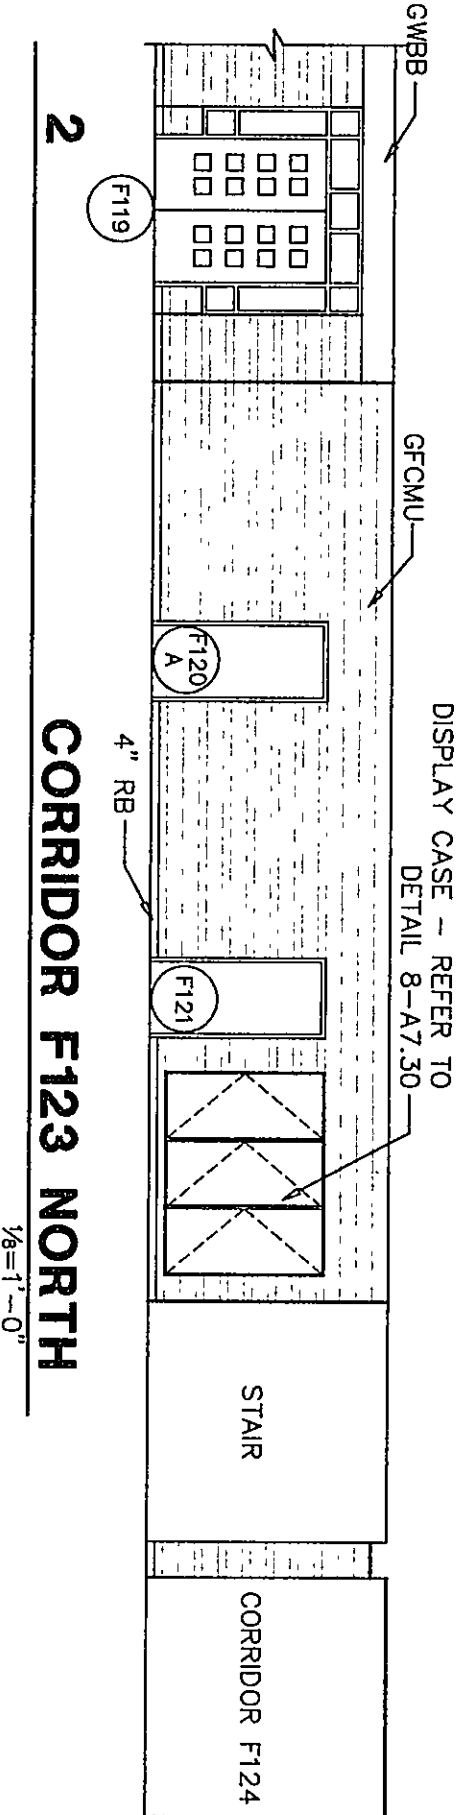


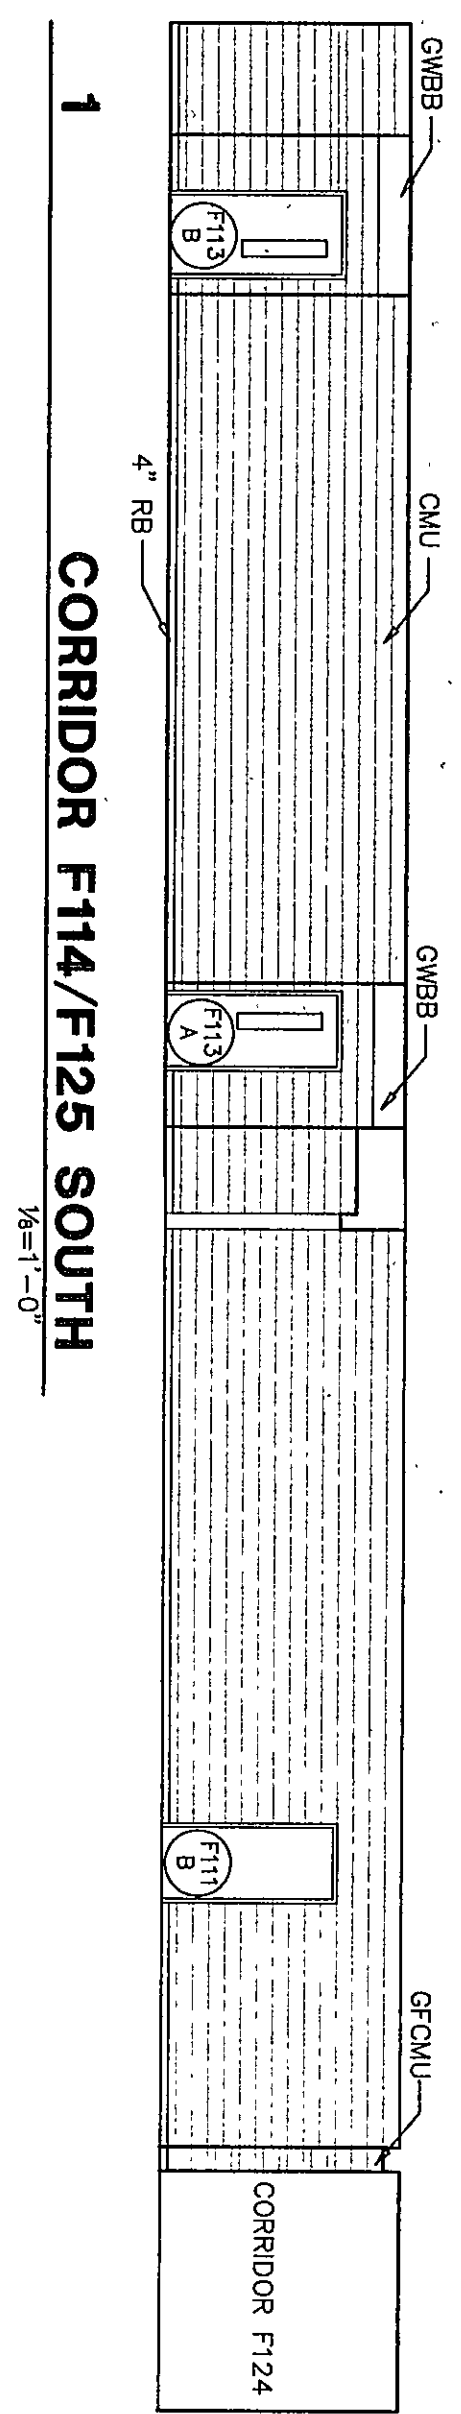

COPYRIGHT 1997 BY FANNING/HOWEY ASSOCIATES, INC.

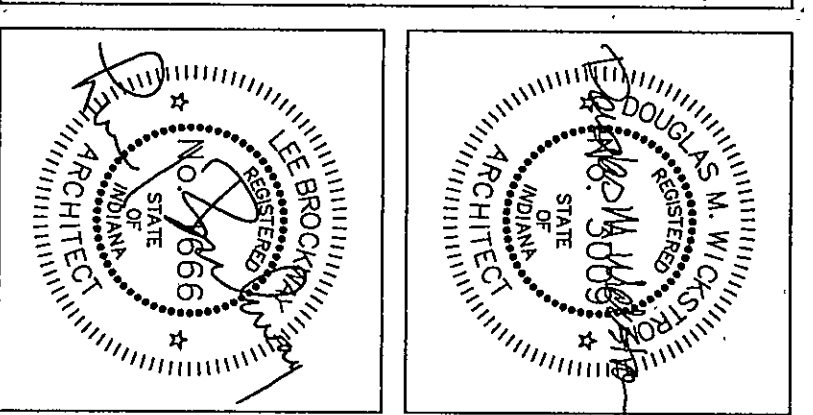

THE NEW
CHESTERTON HIGH SCHOOL
FOR THE
DUNELAND SCHOOL CORPORATION
CHESTERTON, INDIANA

Fanning/Howey Associates, Inc.
Architects Engineers Consultants

INTERIOR ELEVATIONS

DRAWN BY: DCN COMM. NO.: 95067.00
CHECKED BY: JHJ DATE: APRIL 21, 1997

A8.3

REVISIONS NO. DATE

CHESTERTON HIGH SCHOOL
95067.00

07-A-110