
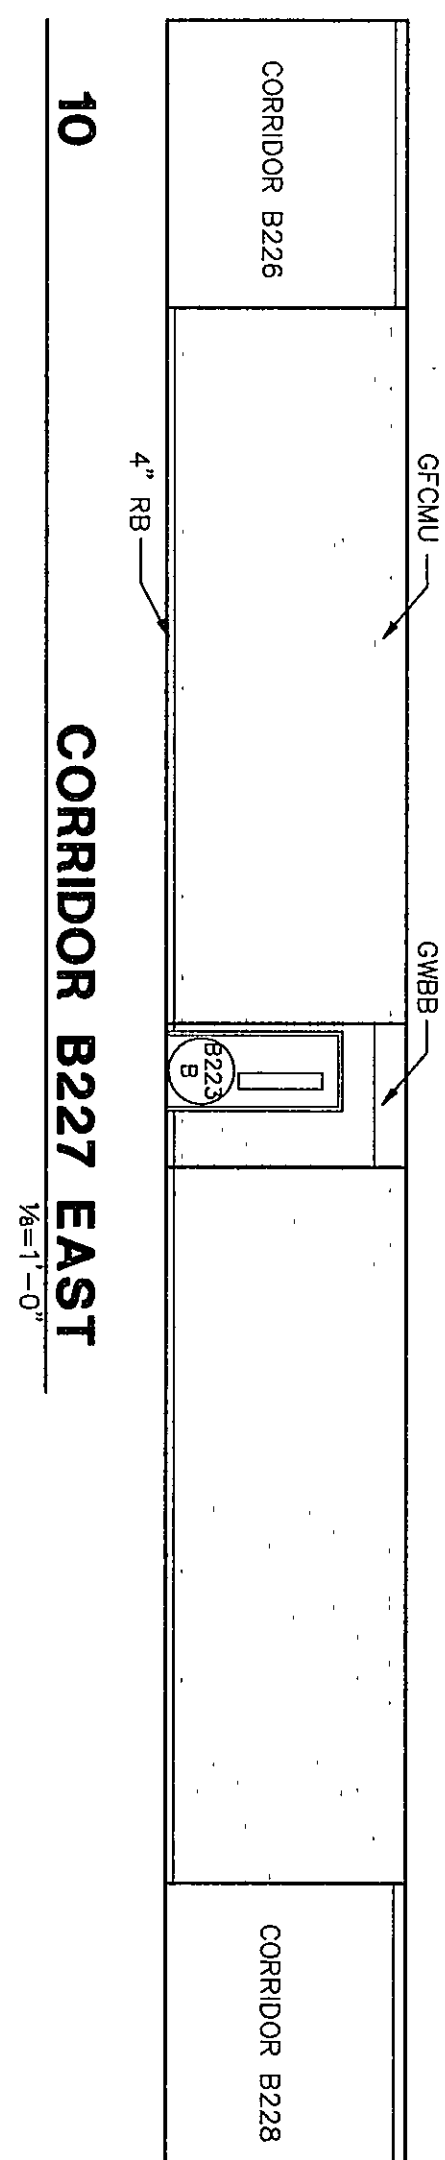
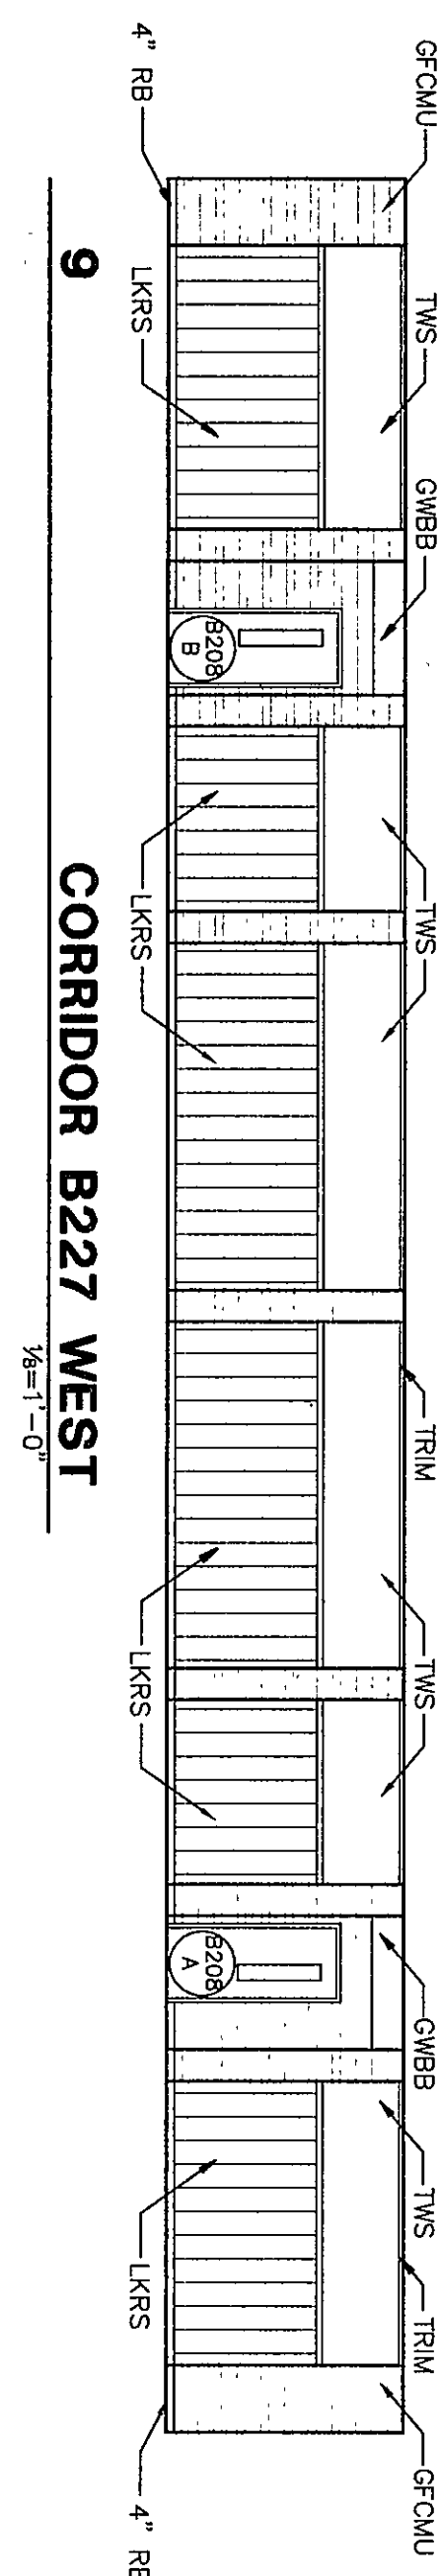
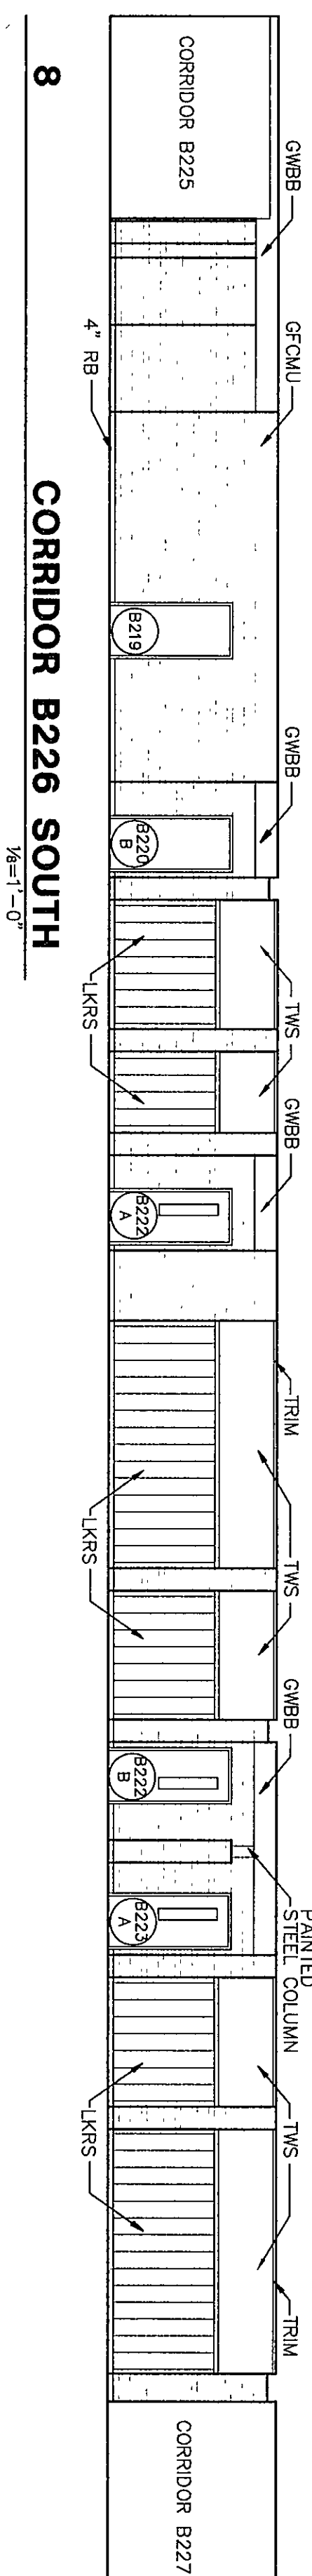
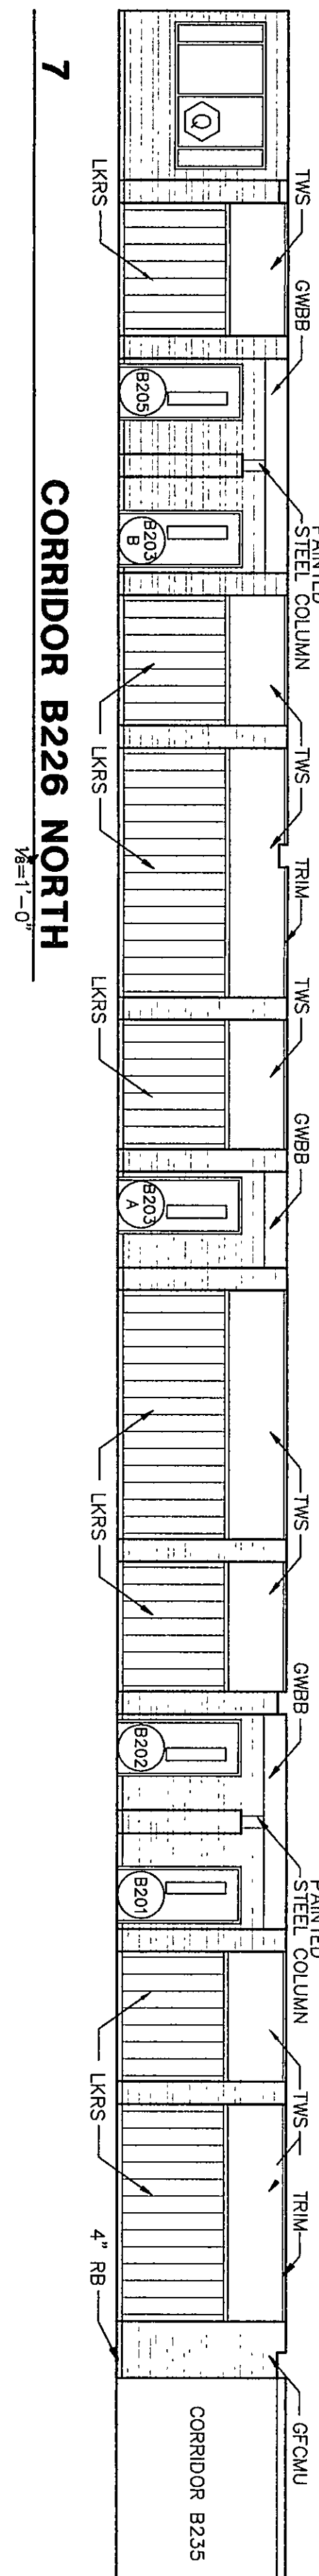
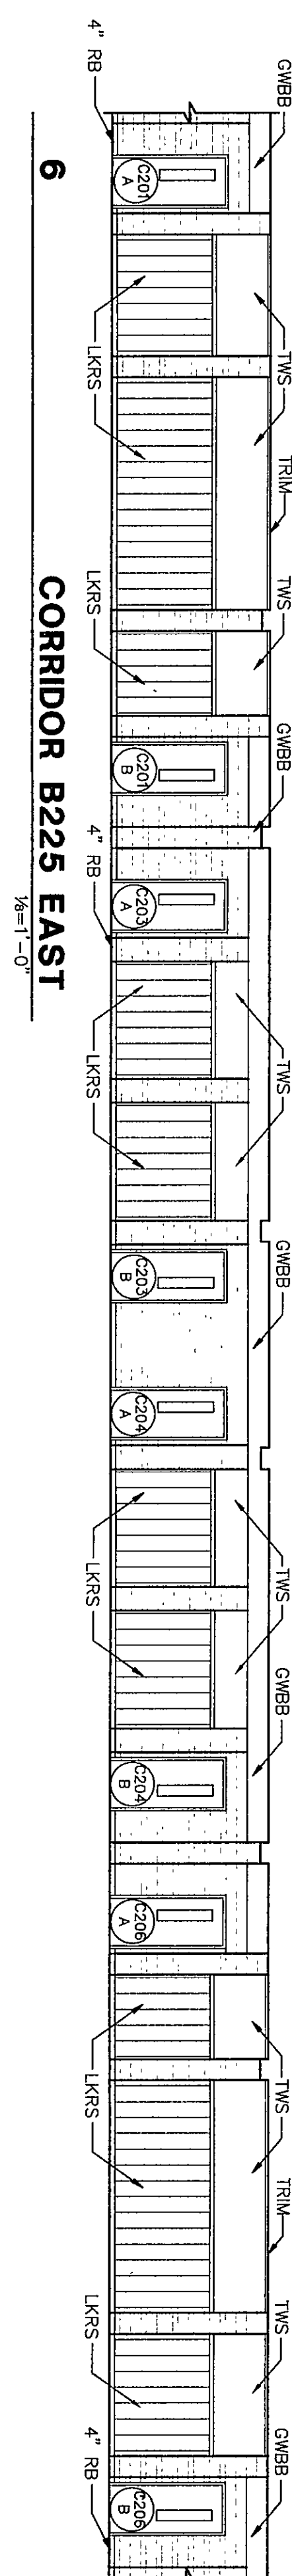
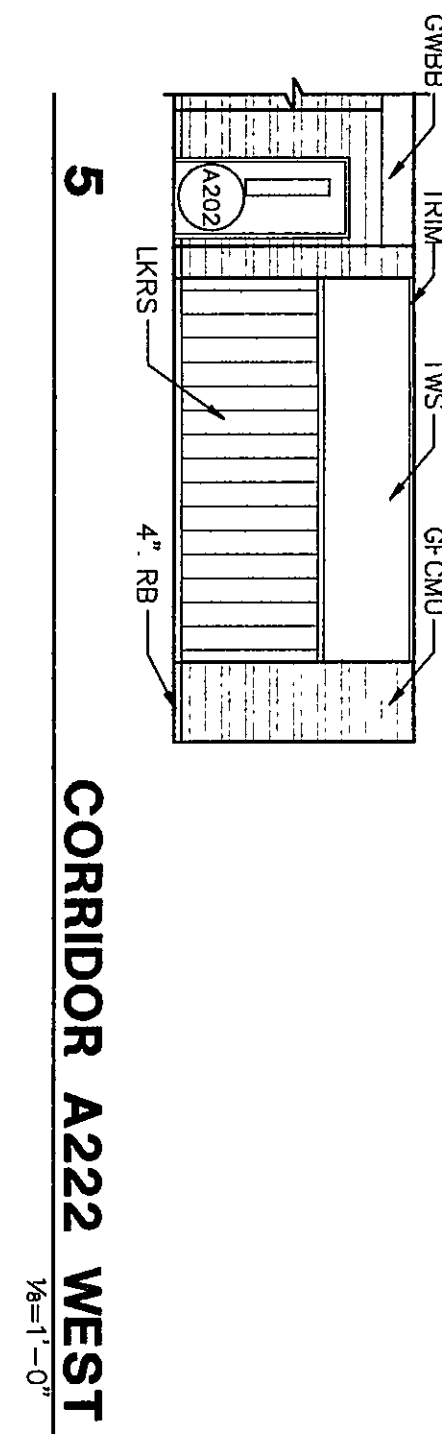
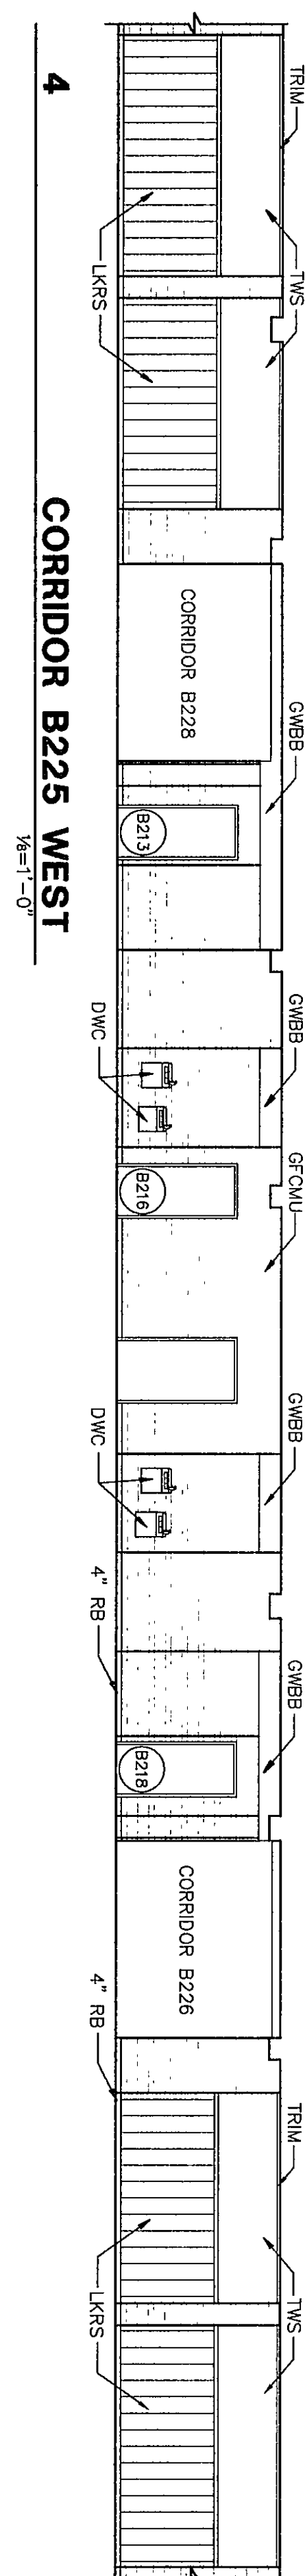
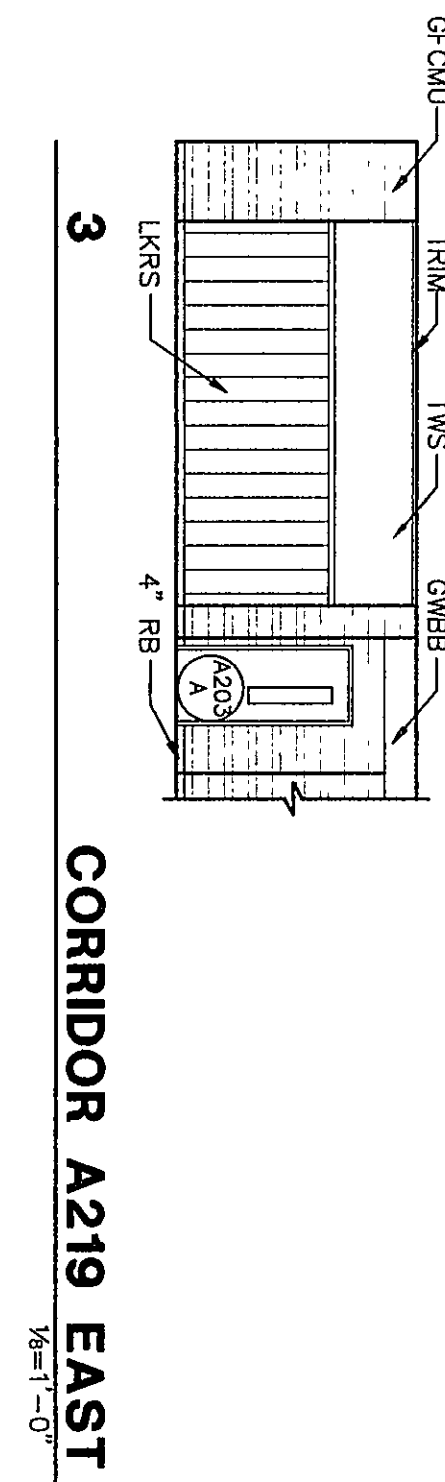
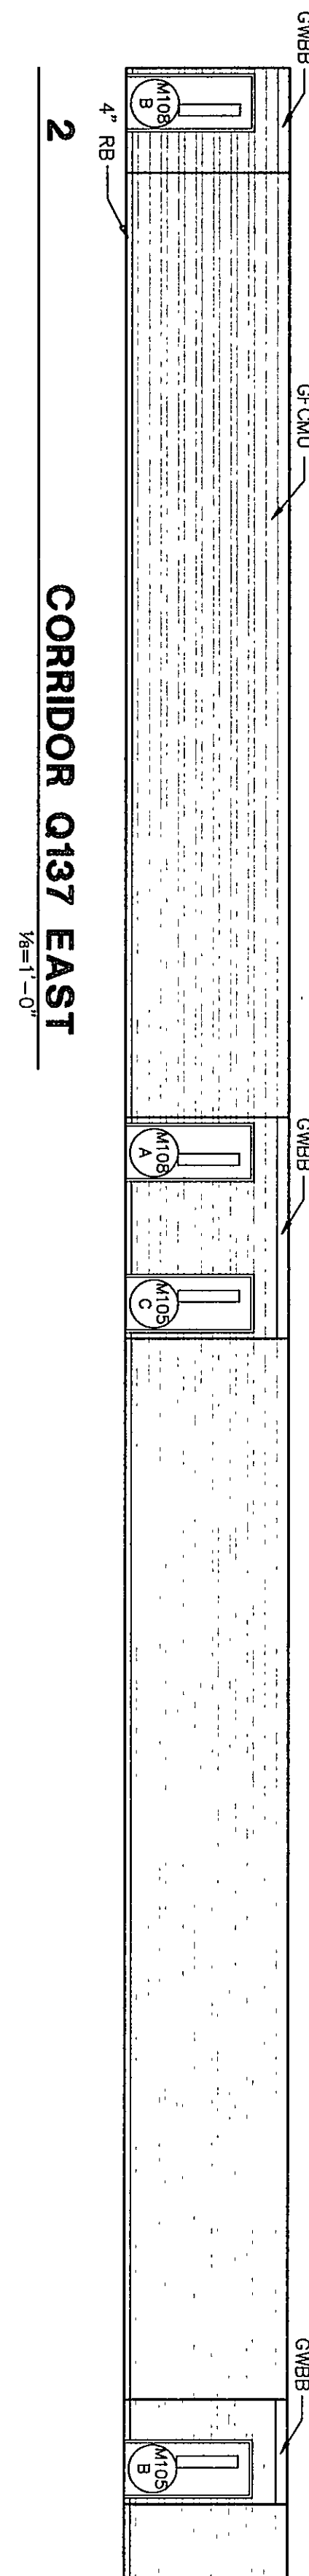
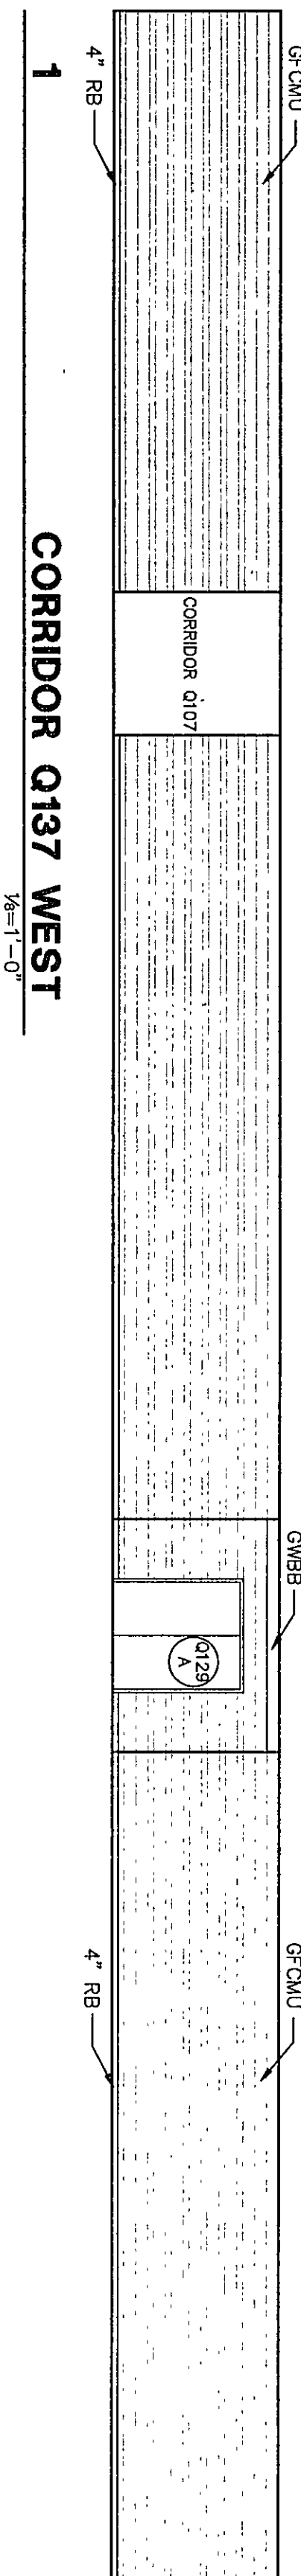


COPYRIGHT 1997 BY FANNING/HOWEY ASSOCIATES, INC.

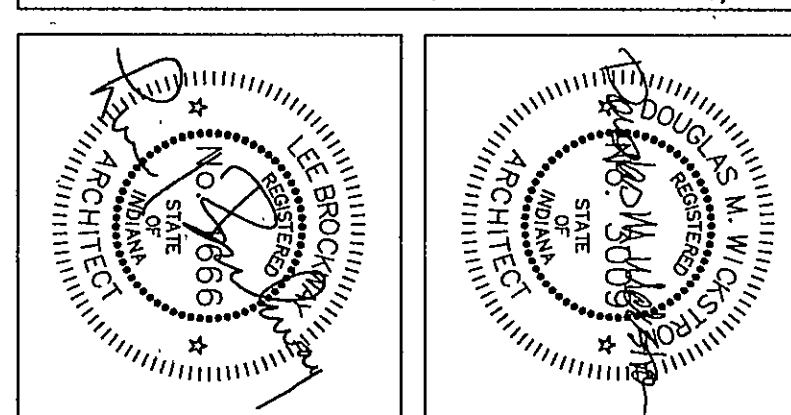

THE NEW
CHESTERTON HIGH SCHOOL
FOR THE
DUNELAND SCHOOL CORPORATION
CHESTERTON, INDIANA

Fanning/Howey
Associates, Inc.
Architects Engineers Consultants

INTERIOR ELEVATIONS
DRAWN BY: DCN COMM. NO.: 95067.00
CHECKED BY: JHJ DATE: APRIL 21, 1997
A8.5
REVISIONS NO. DATE

CHESTERTON HIGH SCHOOL
95067.00