
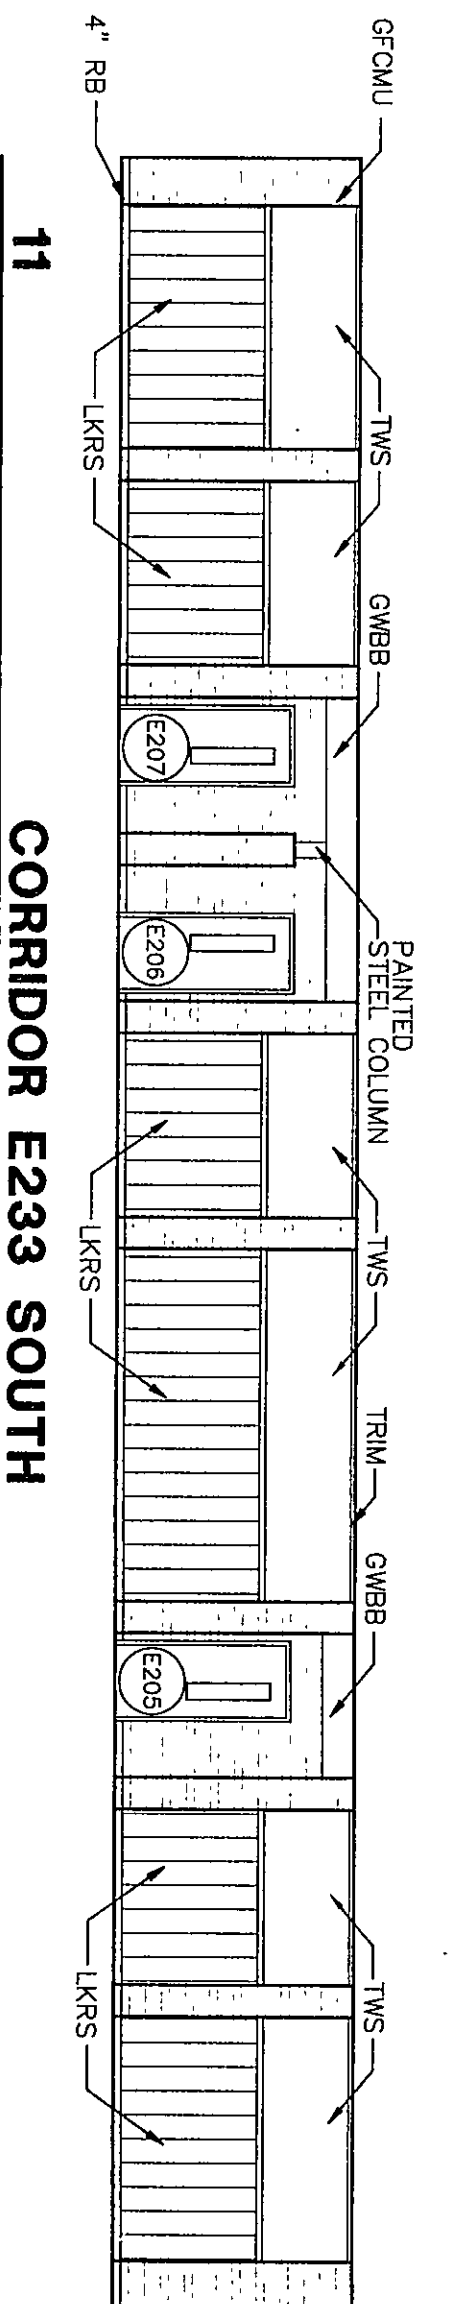
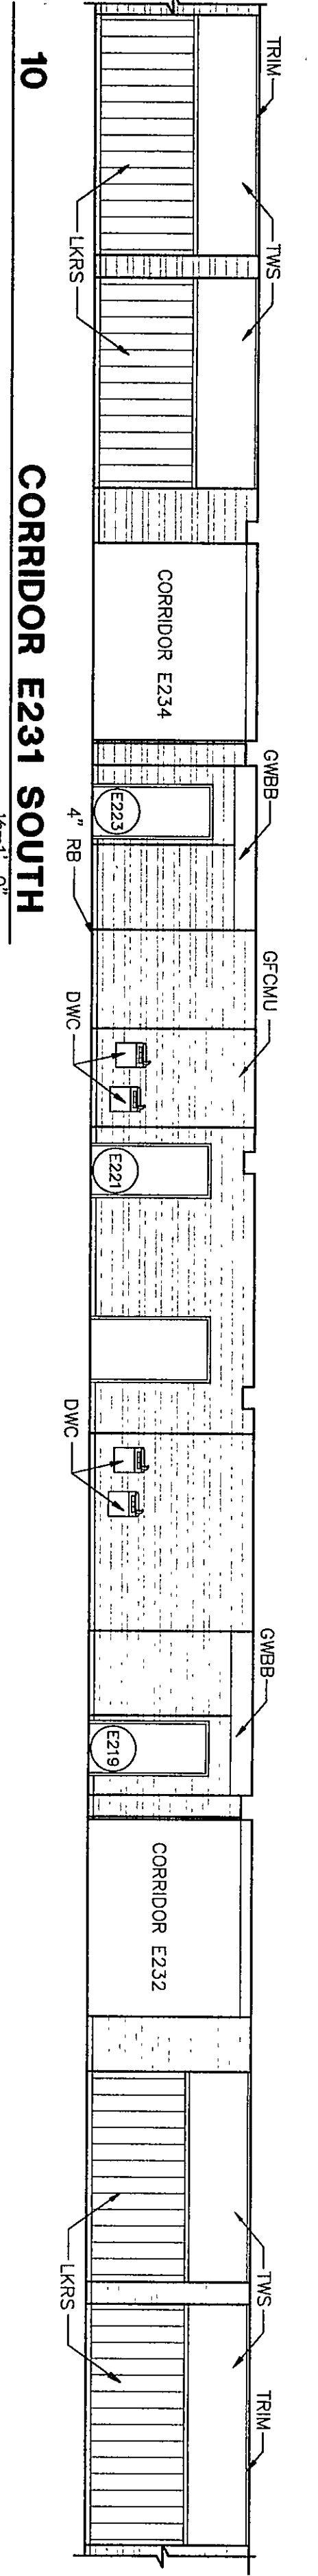
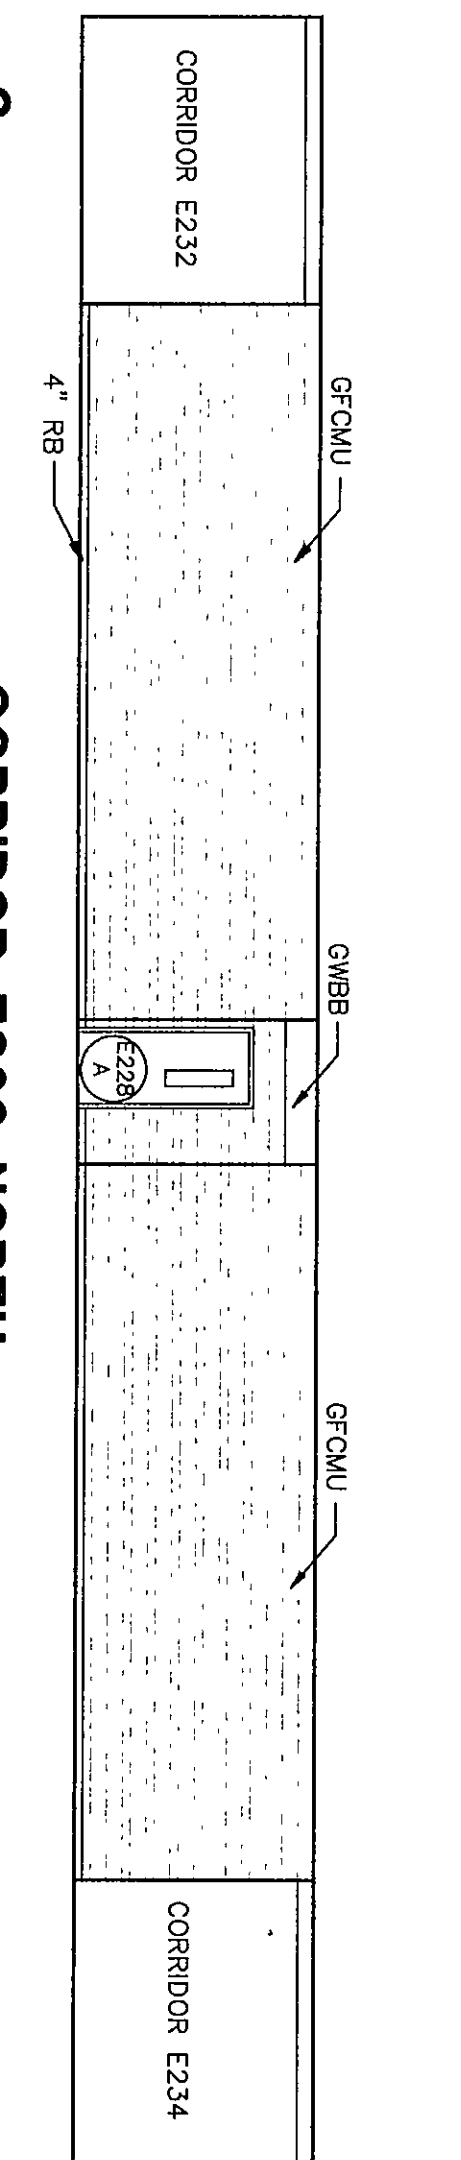
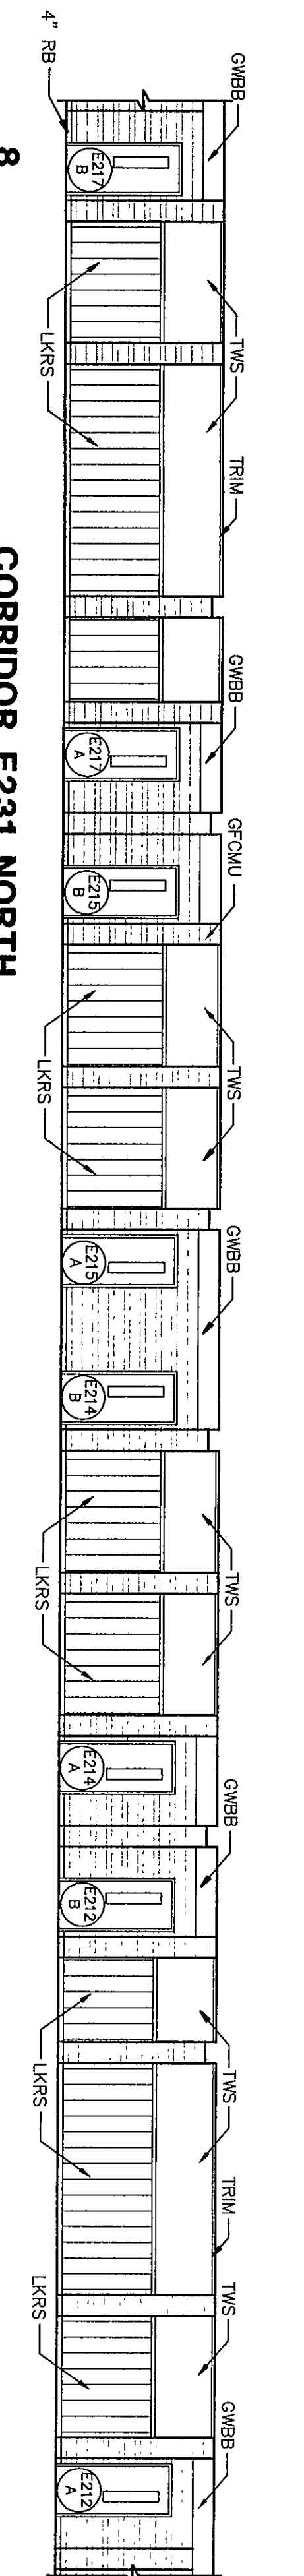
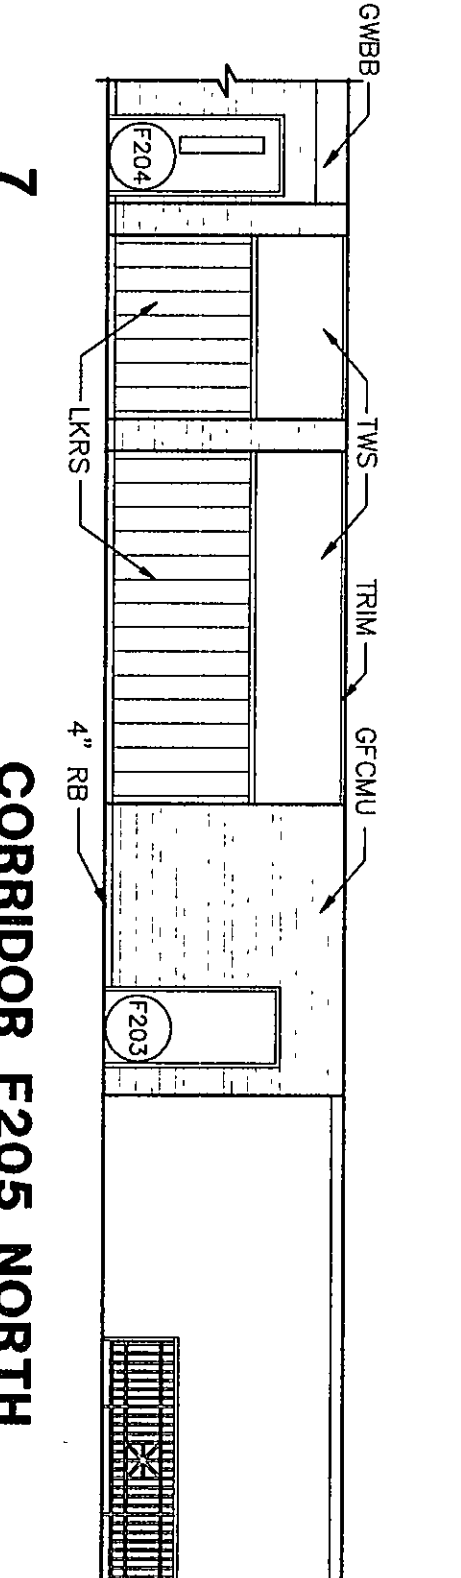
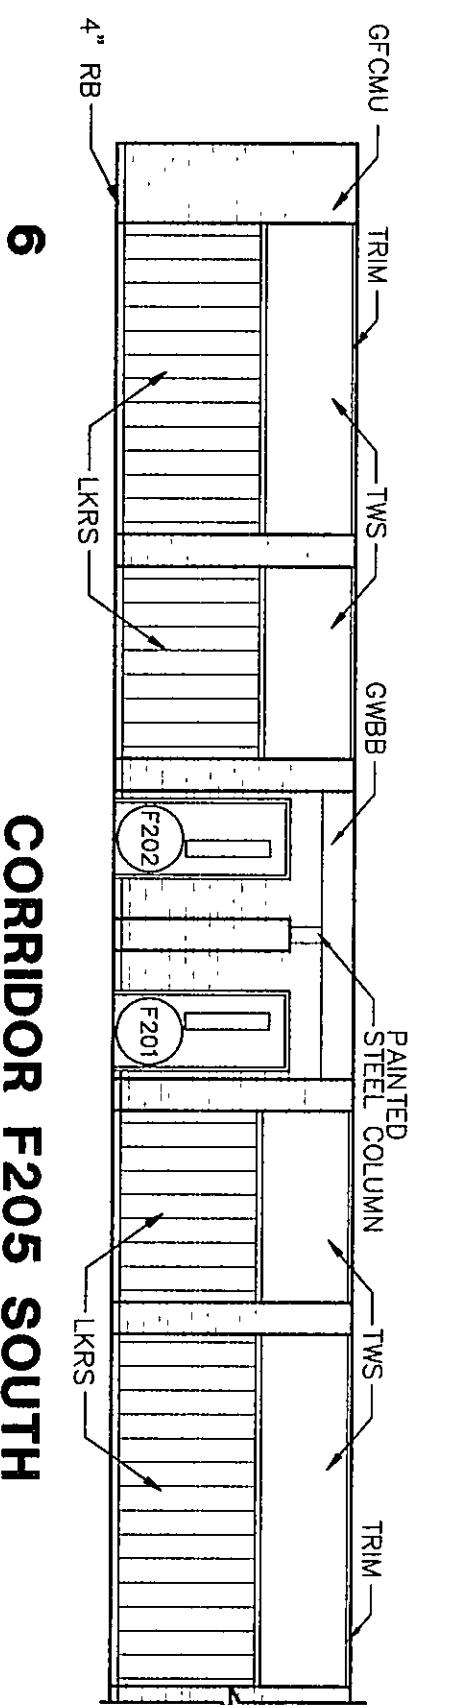
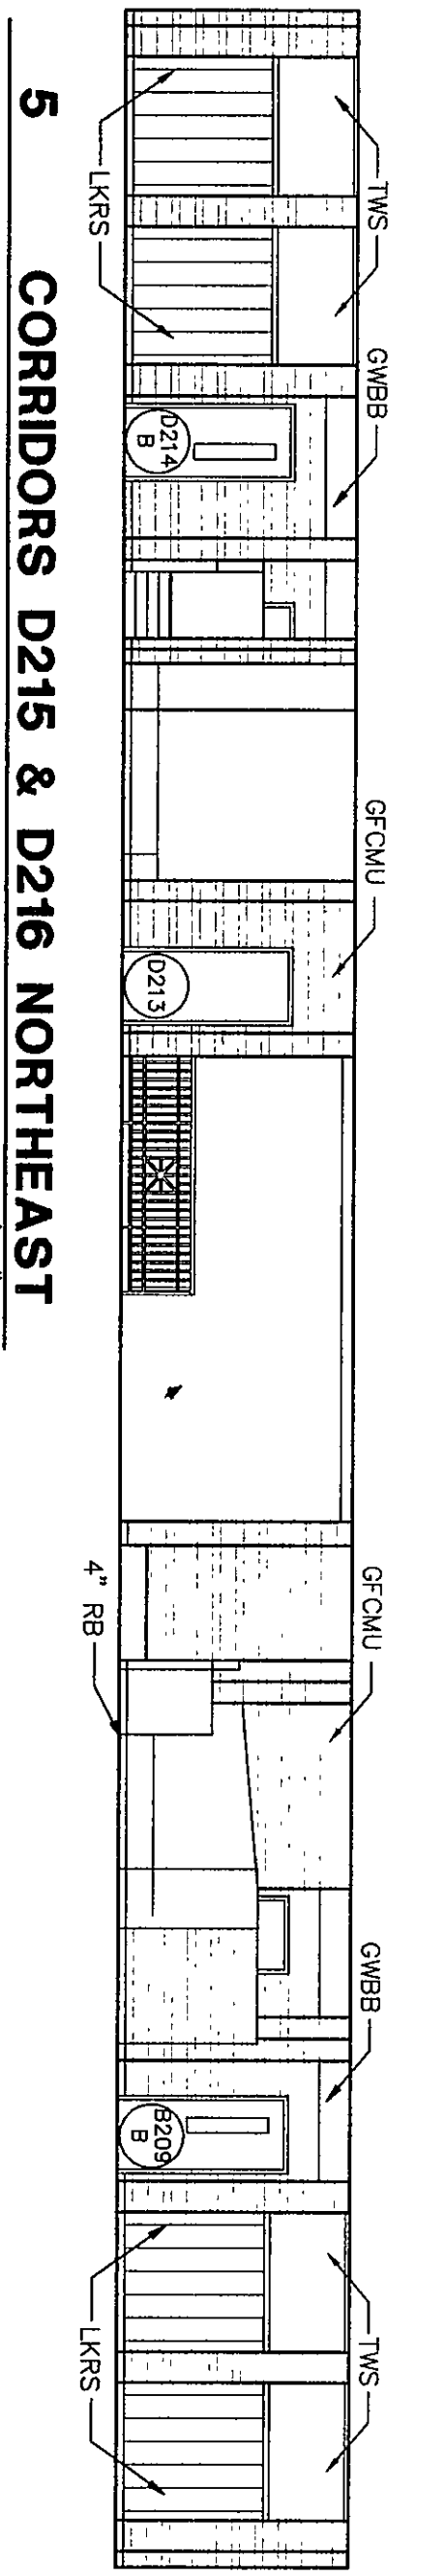
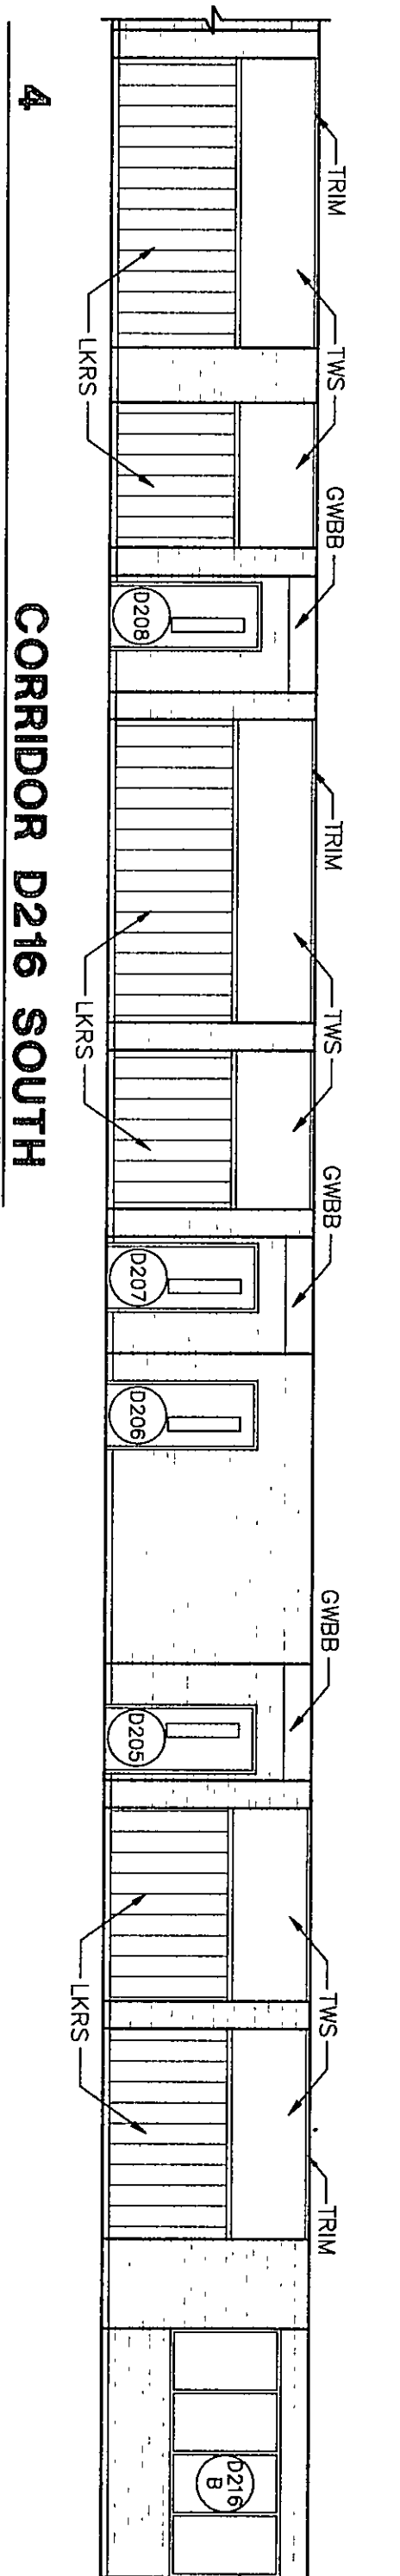
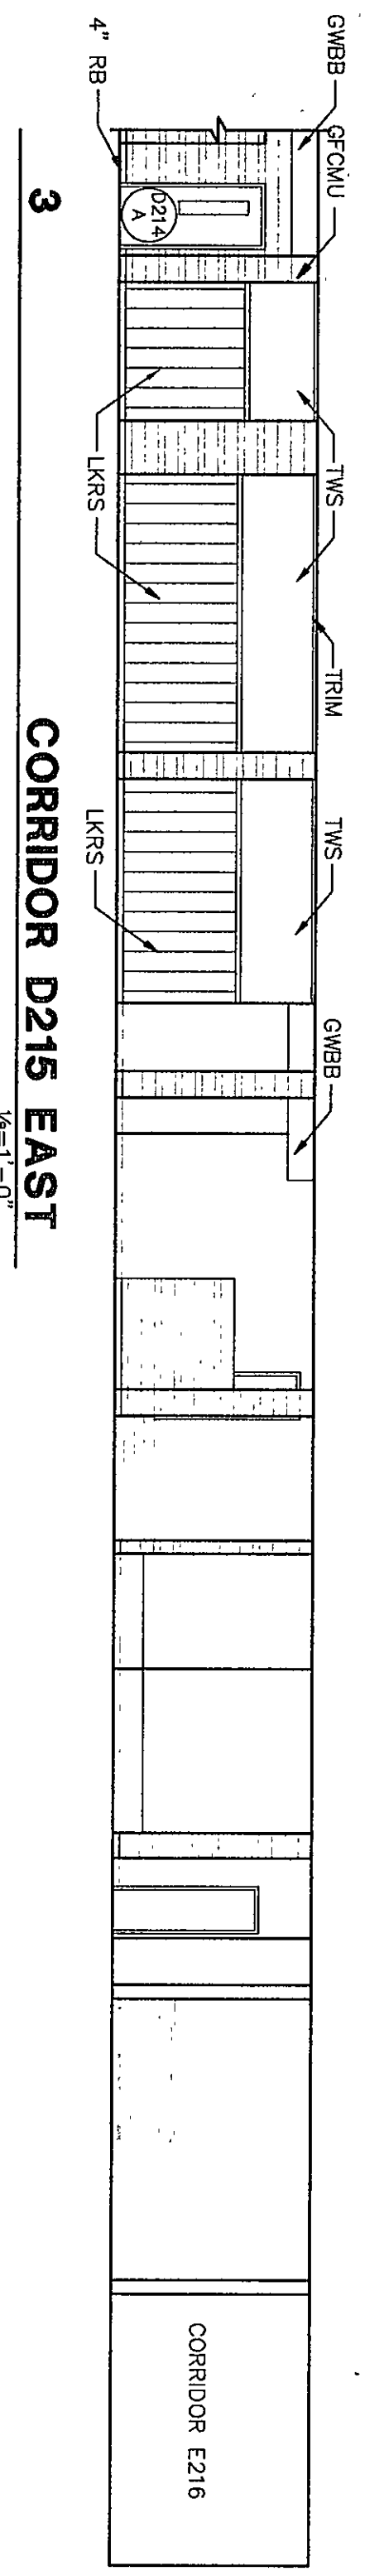
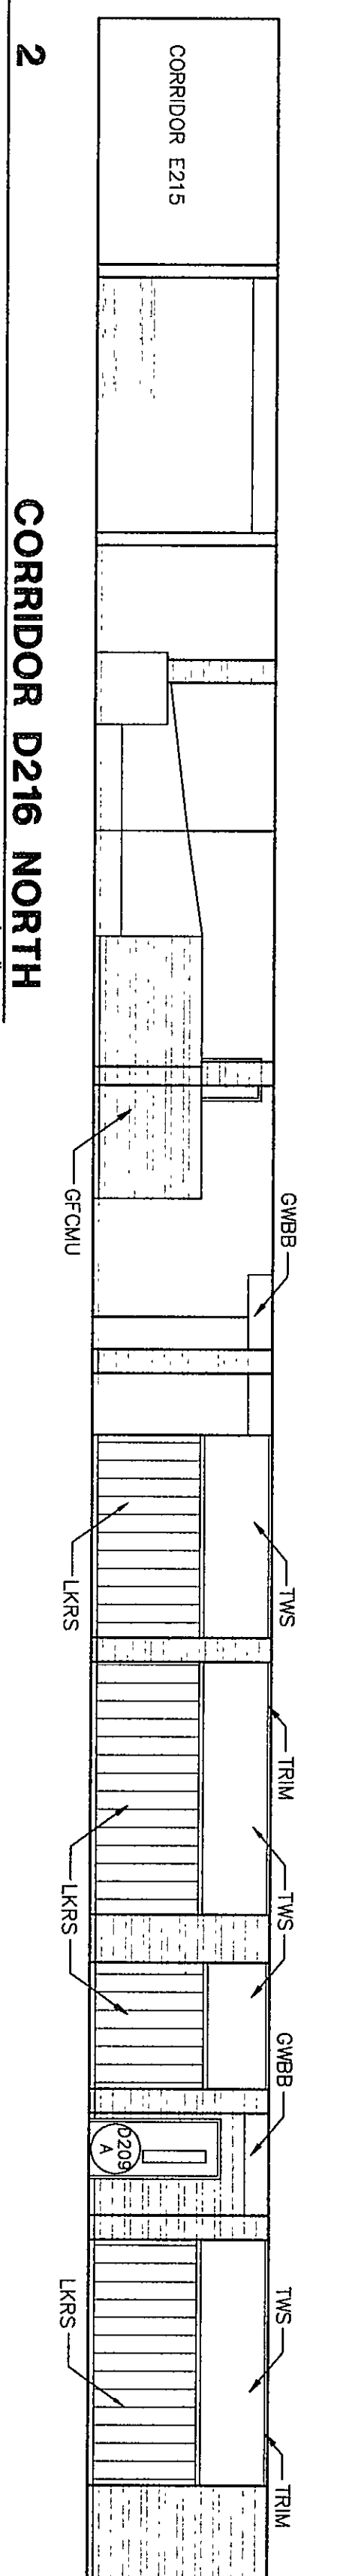
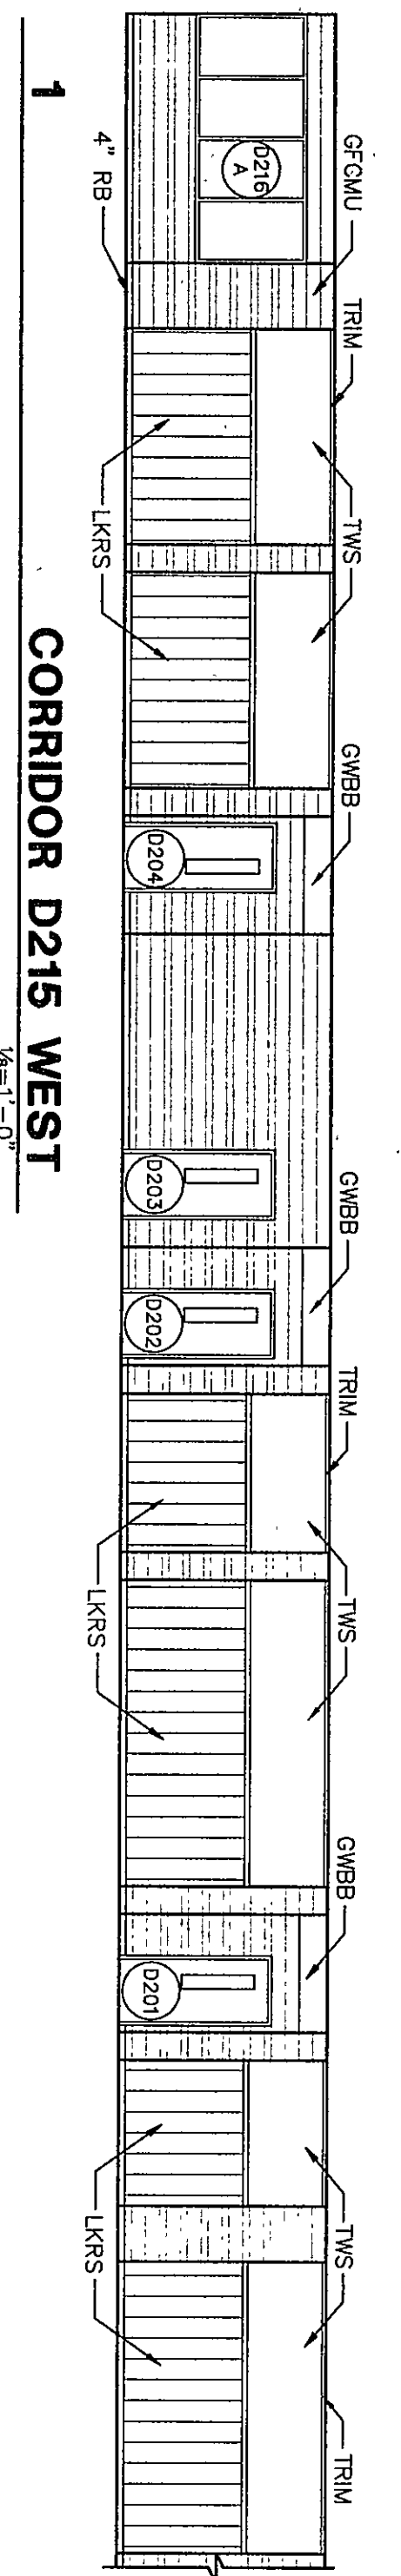


Copyright 1997 by Fanning/Howey Associates, Inc.

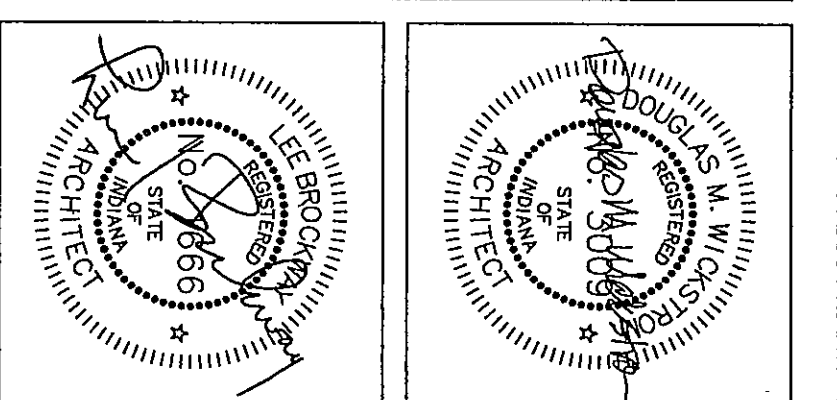

THE NEW
CHESTERTON HIGH SCHOOL
 FOR THE
 DUNELAND SCHOOL CORPORATION
 CHESTERTON, INDIANA

Fanning/Howey Associates, Inc.
 Architects Engineers Consultants

INTERIOR ELEVATIONS
 DRAWN BY: DCN COMM. NO.: 95067.00
 CHECKED BY: JHJ DATE: APRIL 21, 1997
A8.6
 REVISIONS NO. DATE

CHESTERTON HIGH SCHOOL
 95067.00