

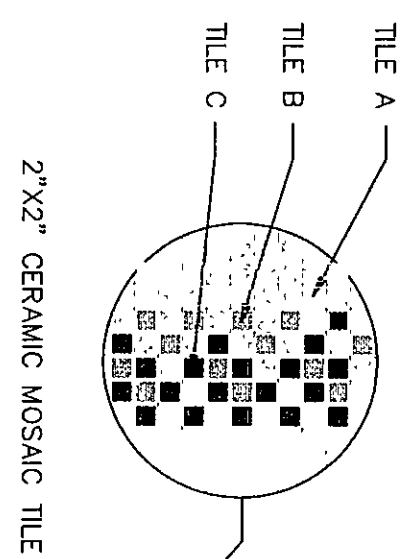
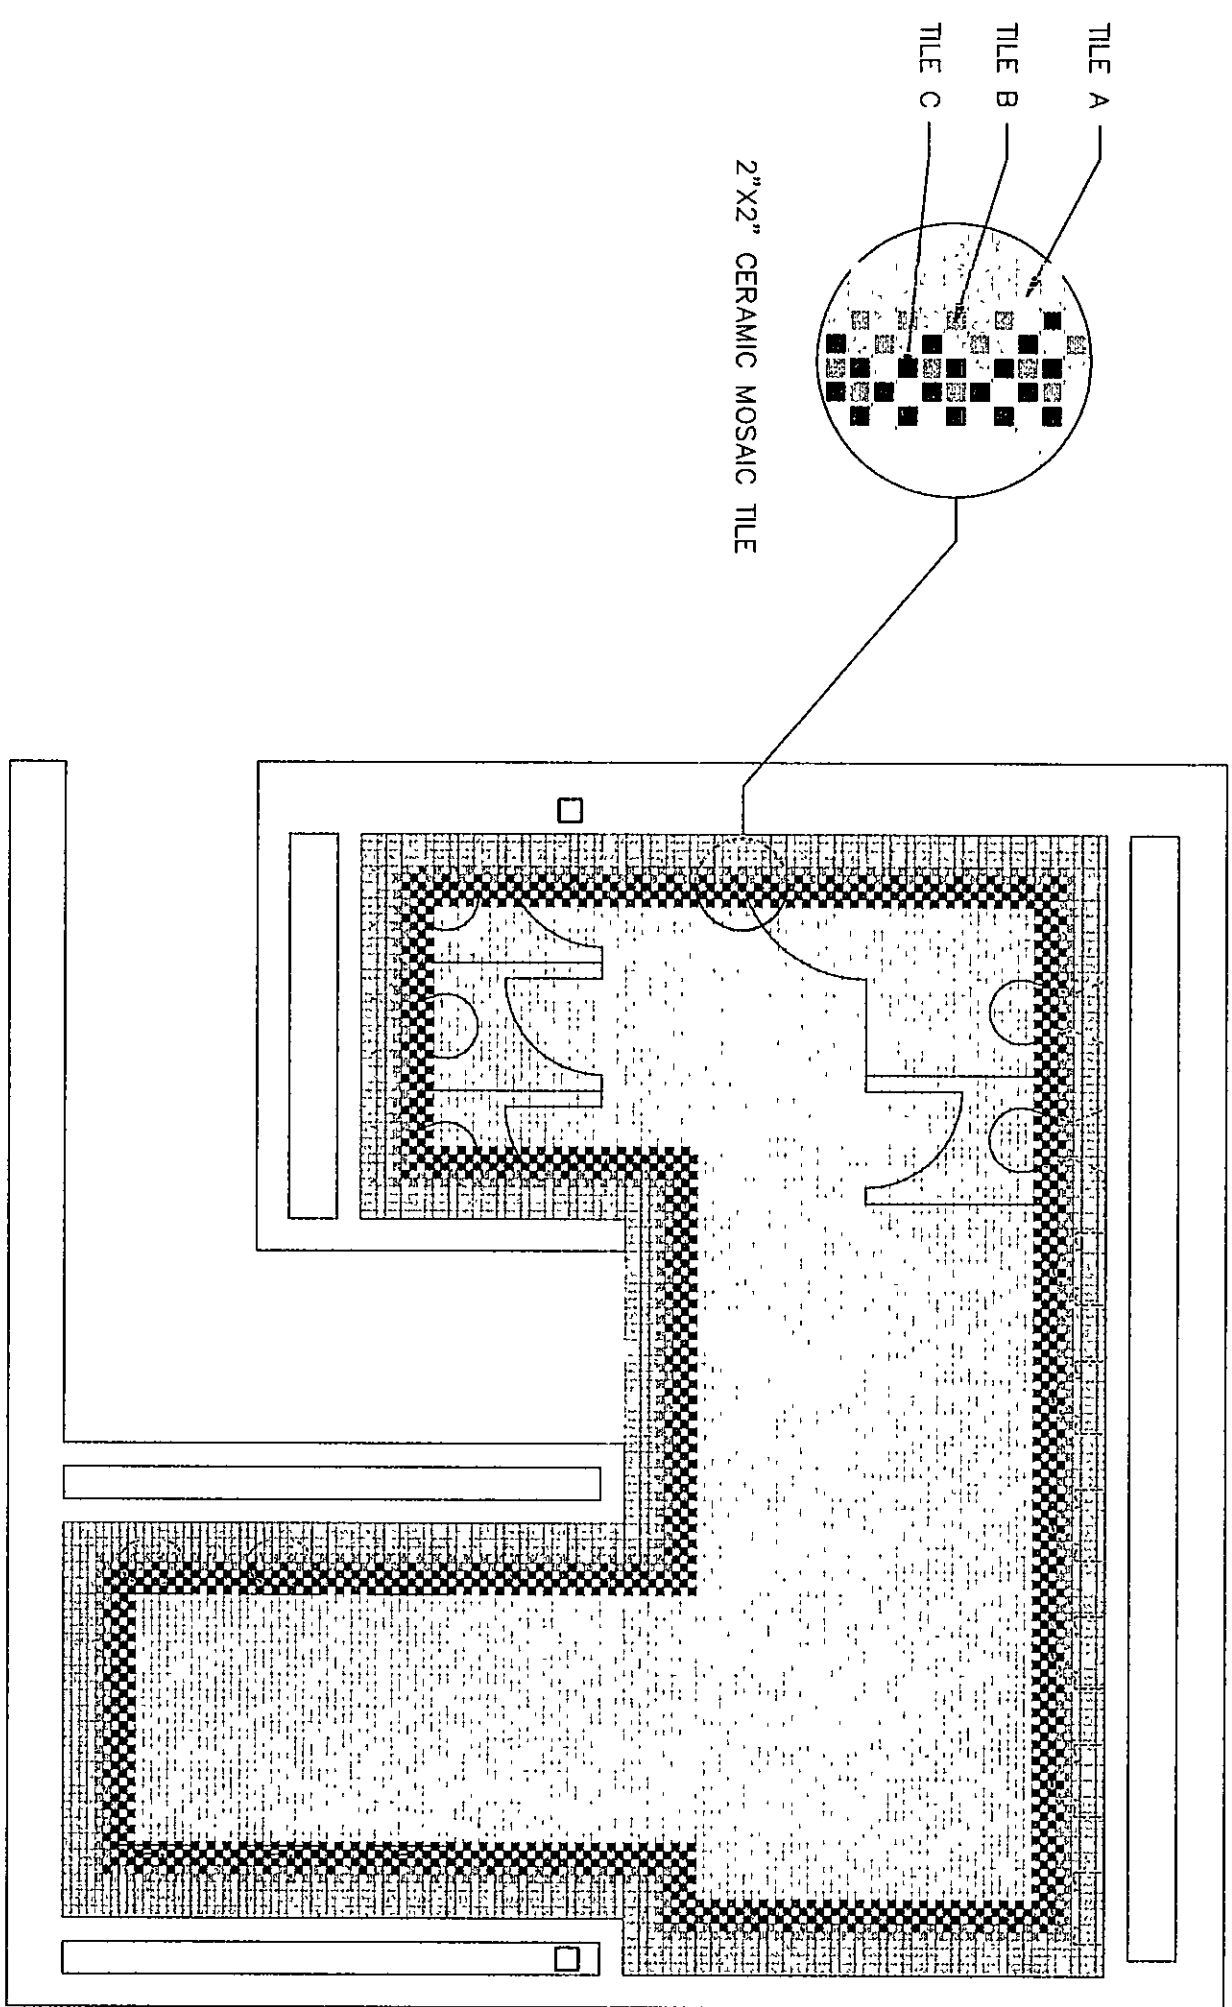
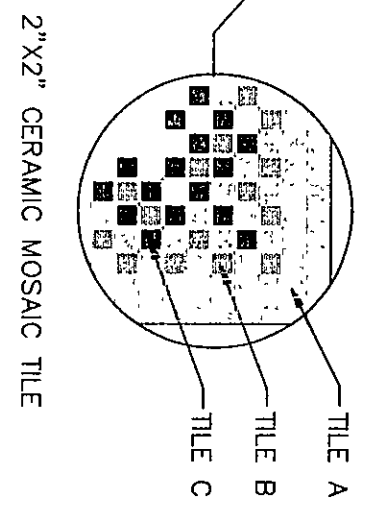
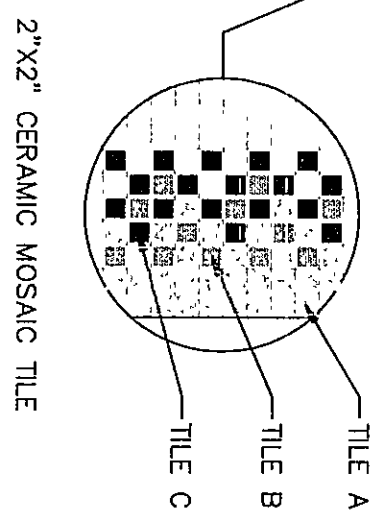






1
TOILET ROOMS M102 & M103
1/8" = 1'-0"

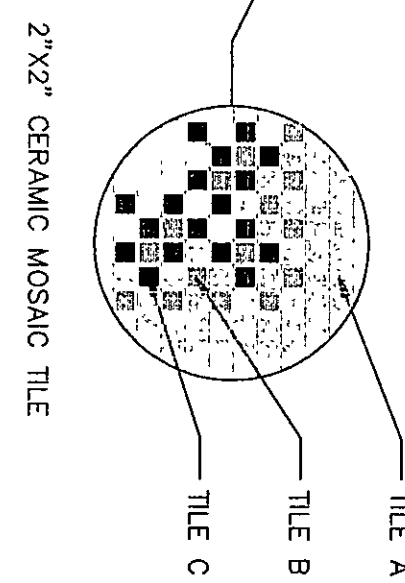

3
TOILET ROOMS J156 & J148
1/8" = 1'-0"

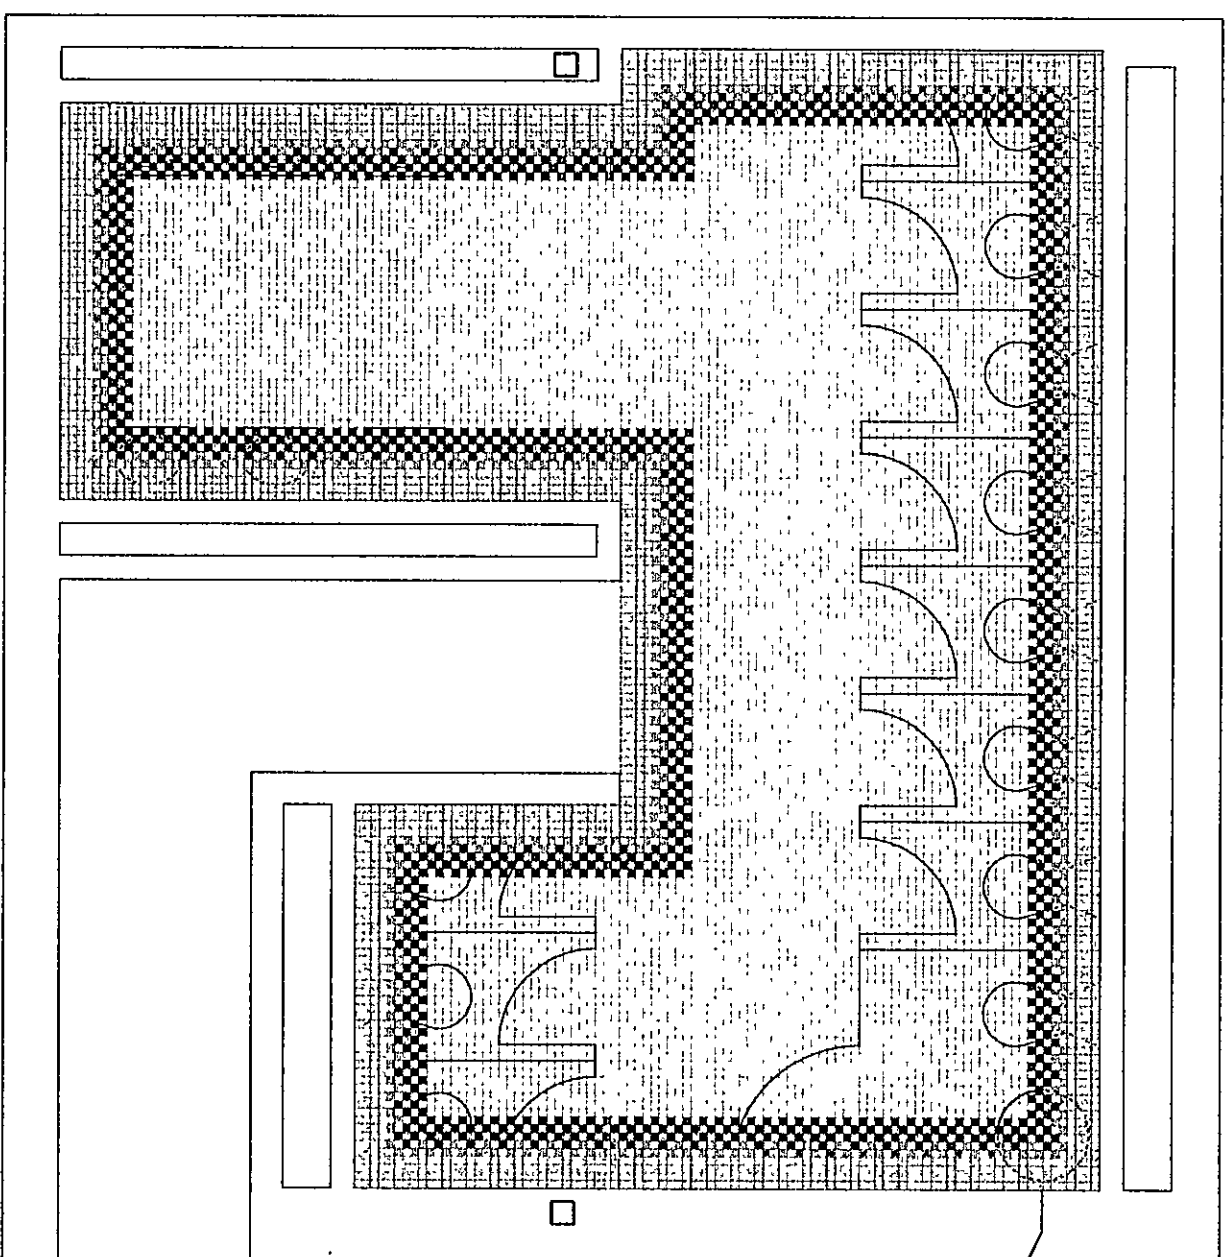

2
TOILET ROOMS N120 & P101
1/8" = 1'-0"

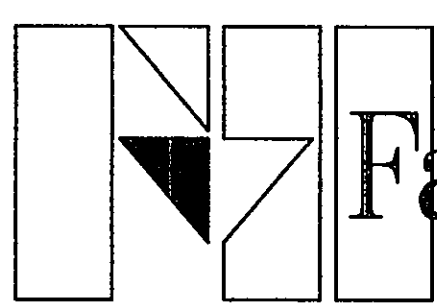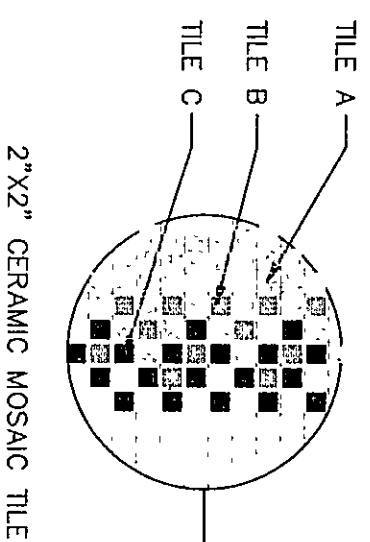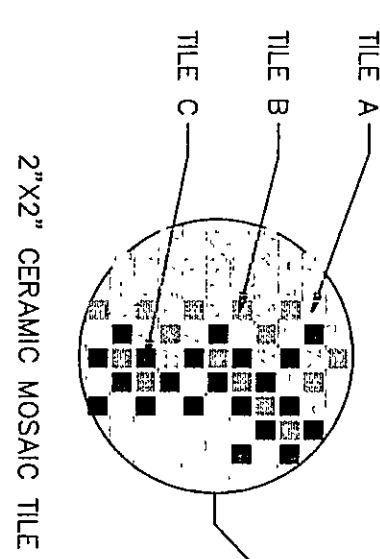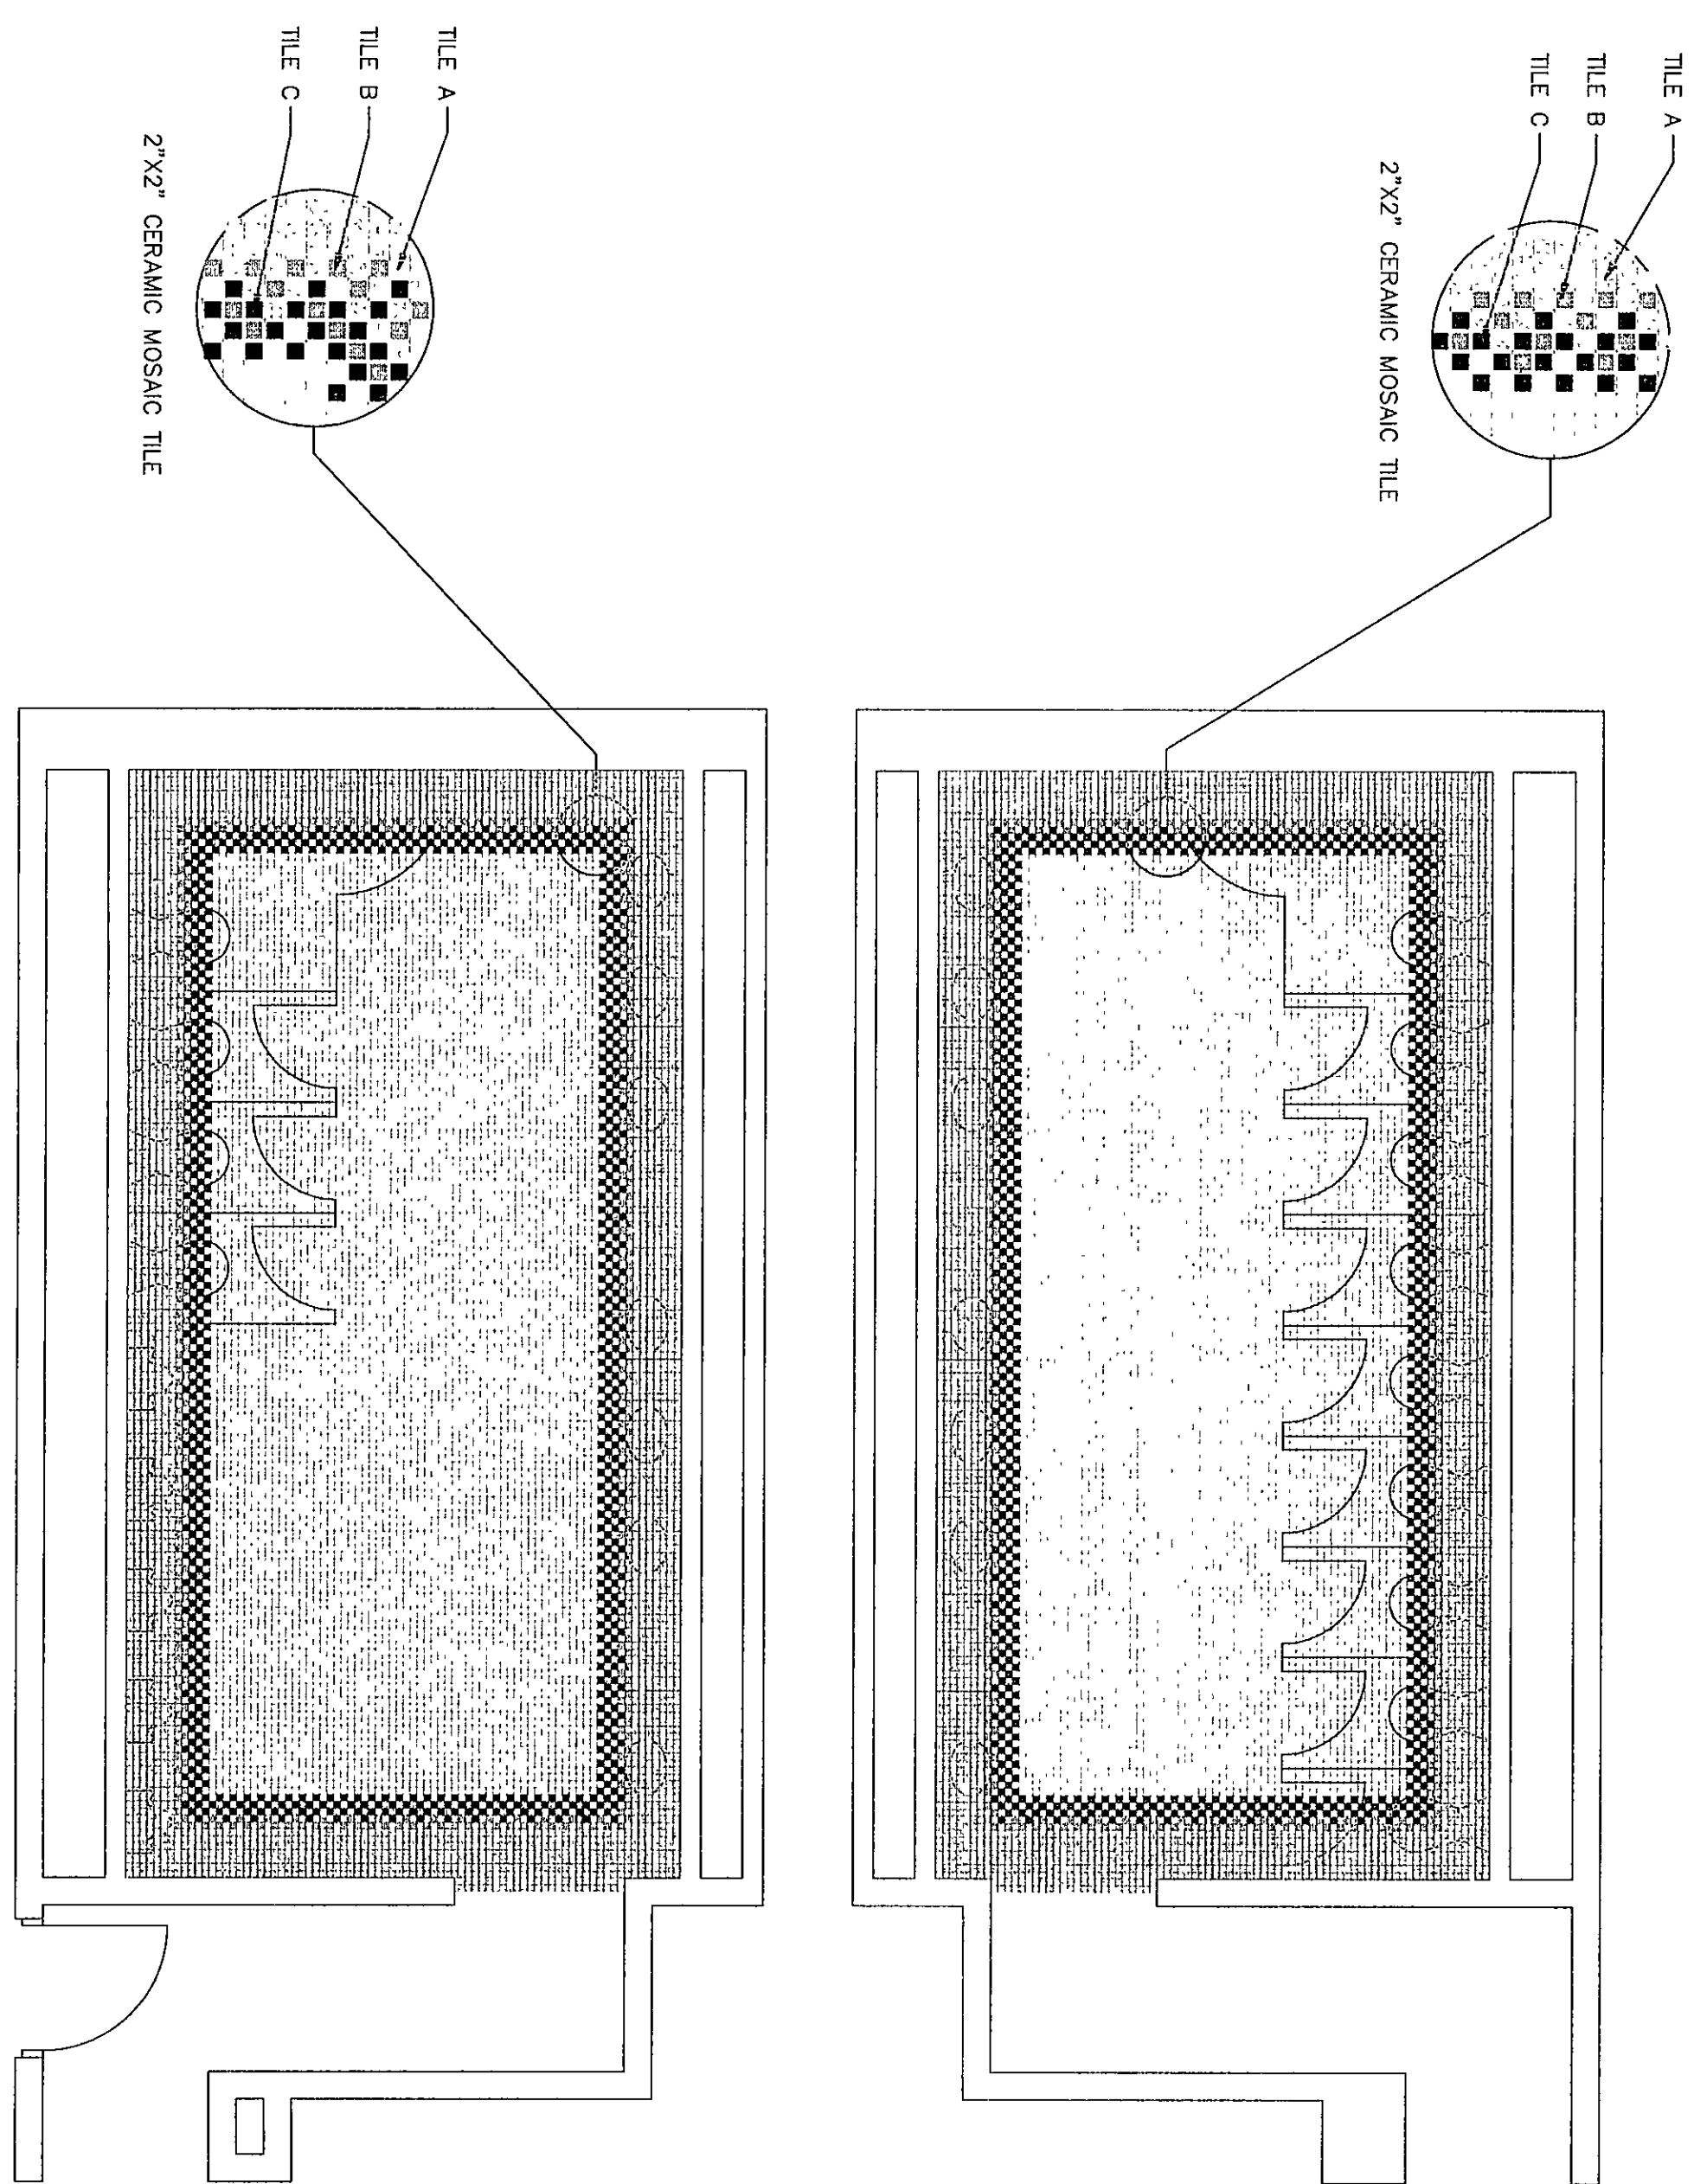

**Fanning/Howey
Associates, Inc.**
Architects Engineers Consultants

FLOOR PATTERNS

DRAWN BY: DCN COMM. NO.: 95067.00
CHECKED BY: JHJ DATE: APRIL 21, 1997

A8.7

REVISIONS NO. DATE

THE NEW
CHESTERTON HIGH SCHOOL
FOR THE
DUNELAND SCHOOL CORPORATION
CHESTERTON, INDIANA

COPYRIGHT 1997 BY FANNING/HOWEY ASSOCIATES, INC.

