




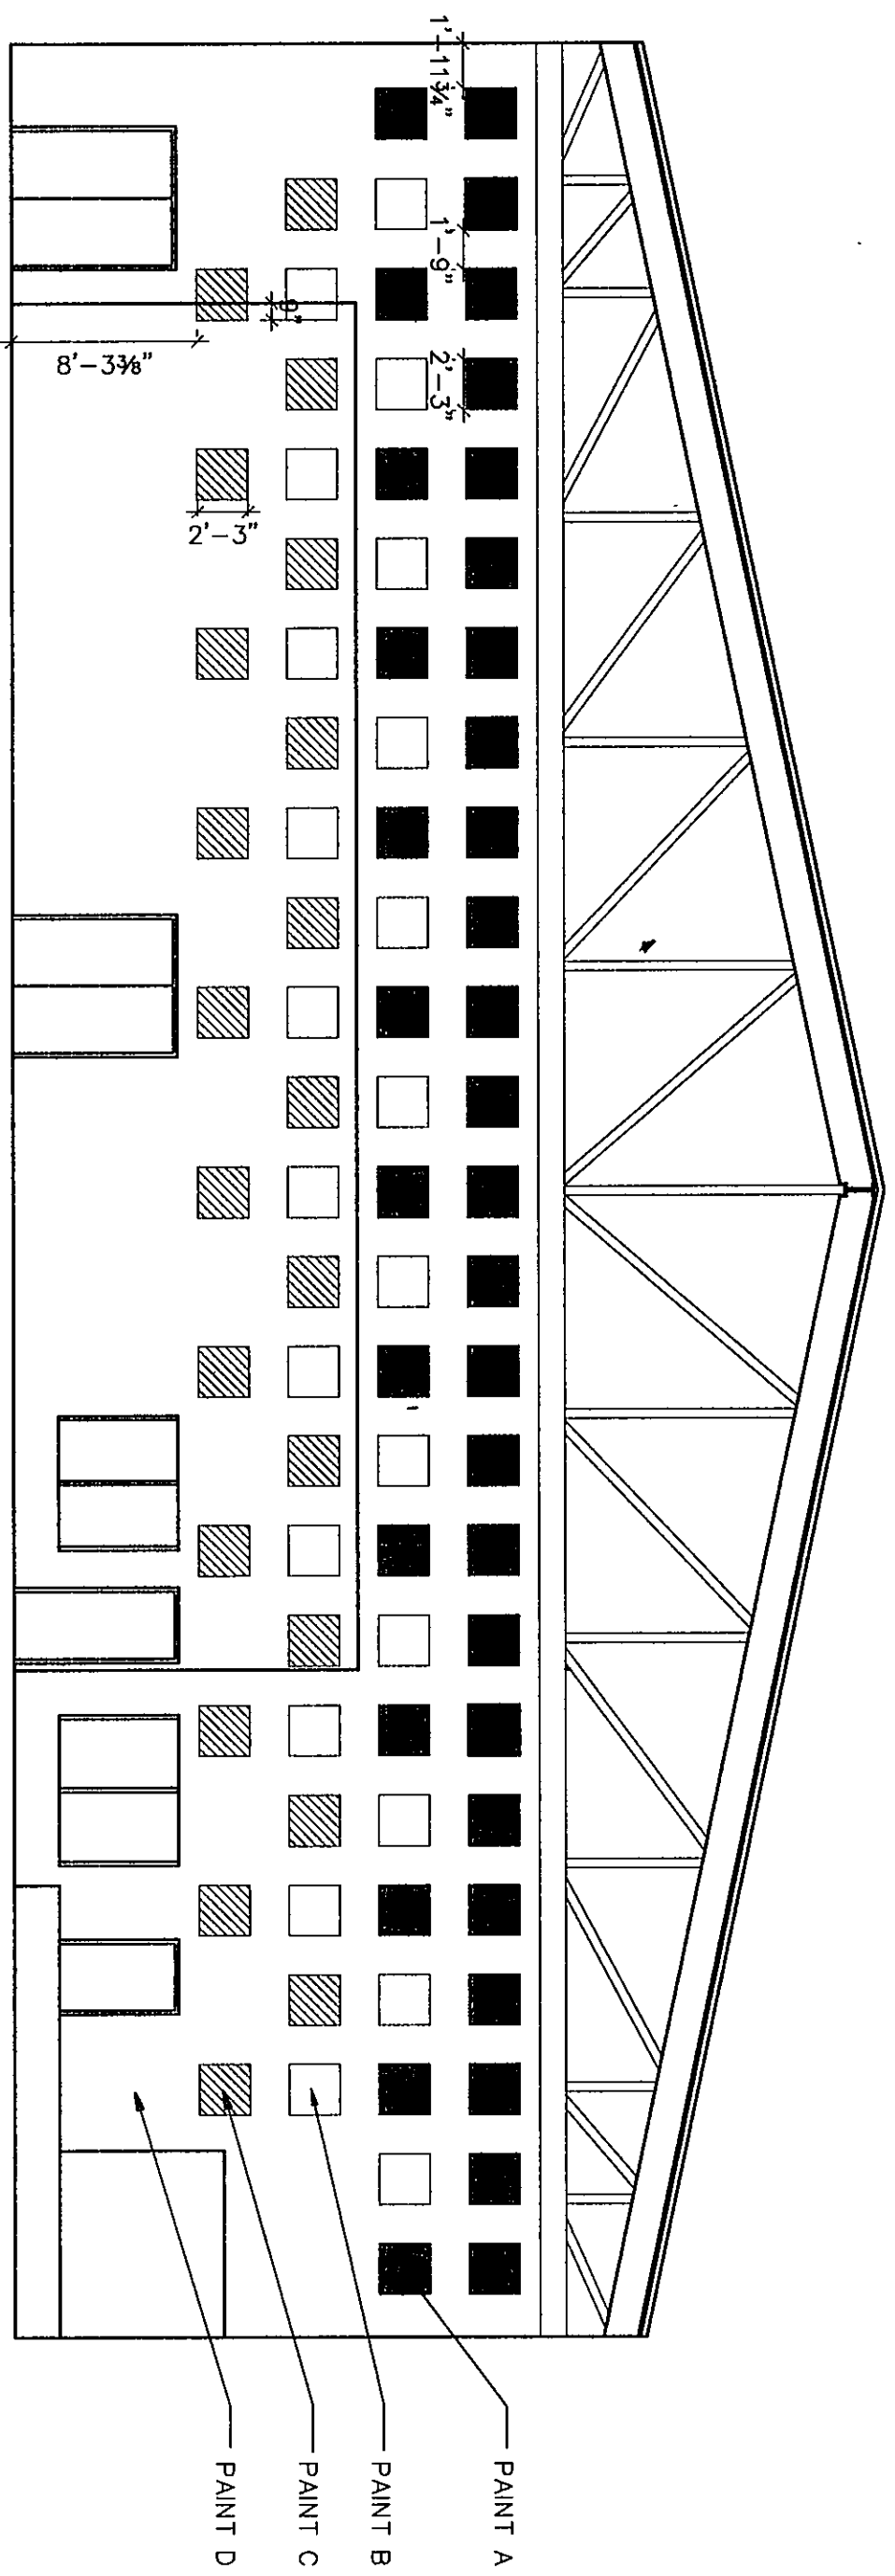

1 NORTH WALL IN POOL AREA  
1/8"=1'-0"


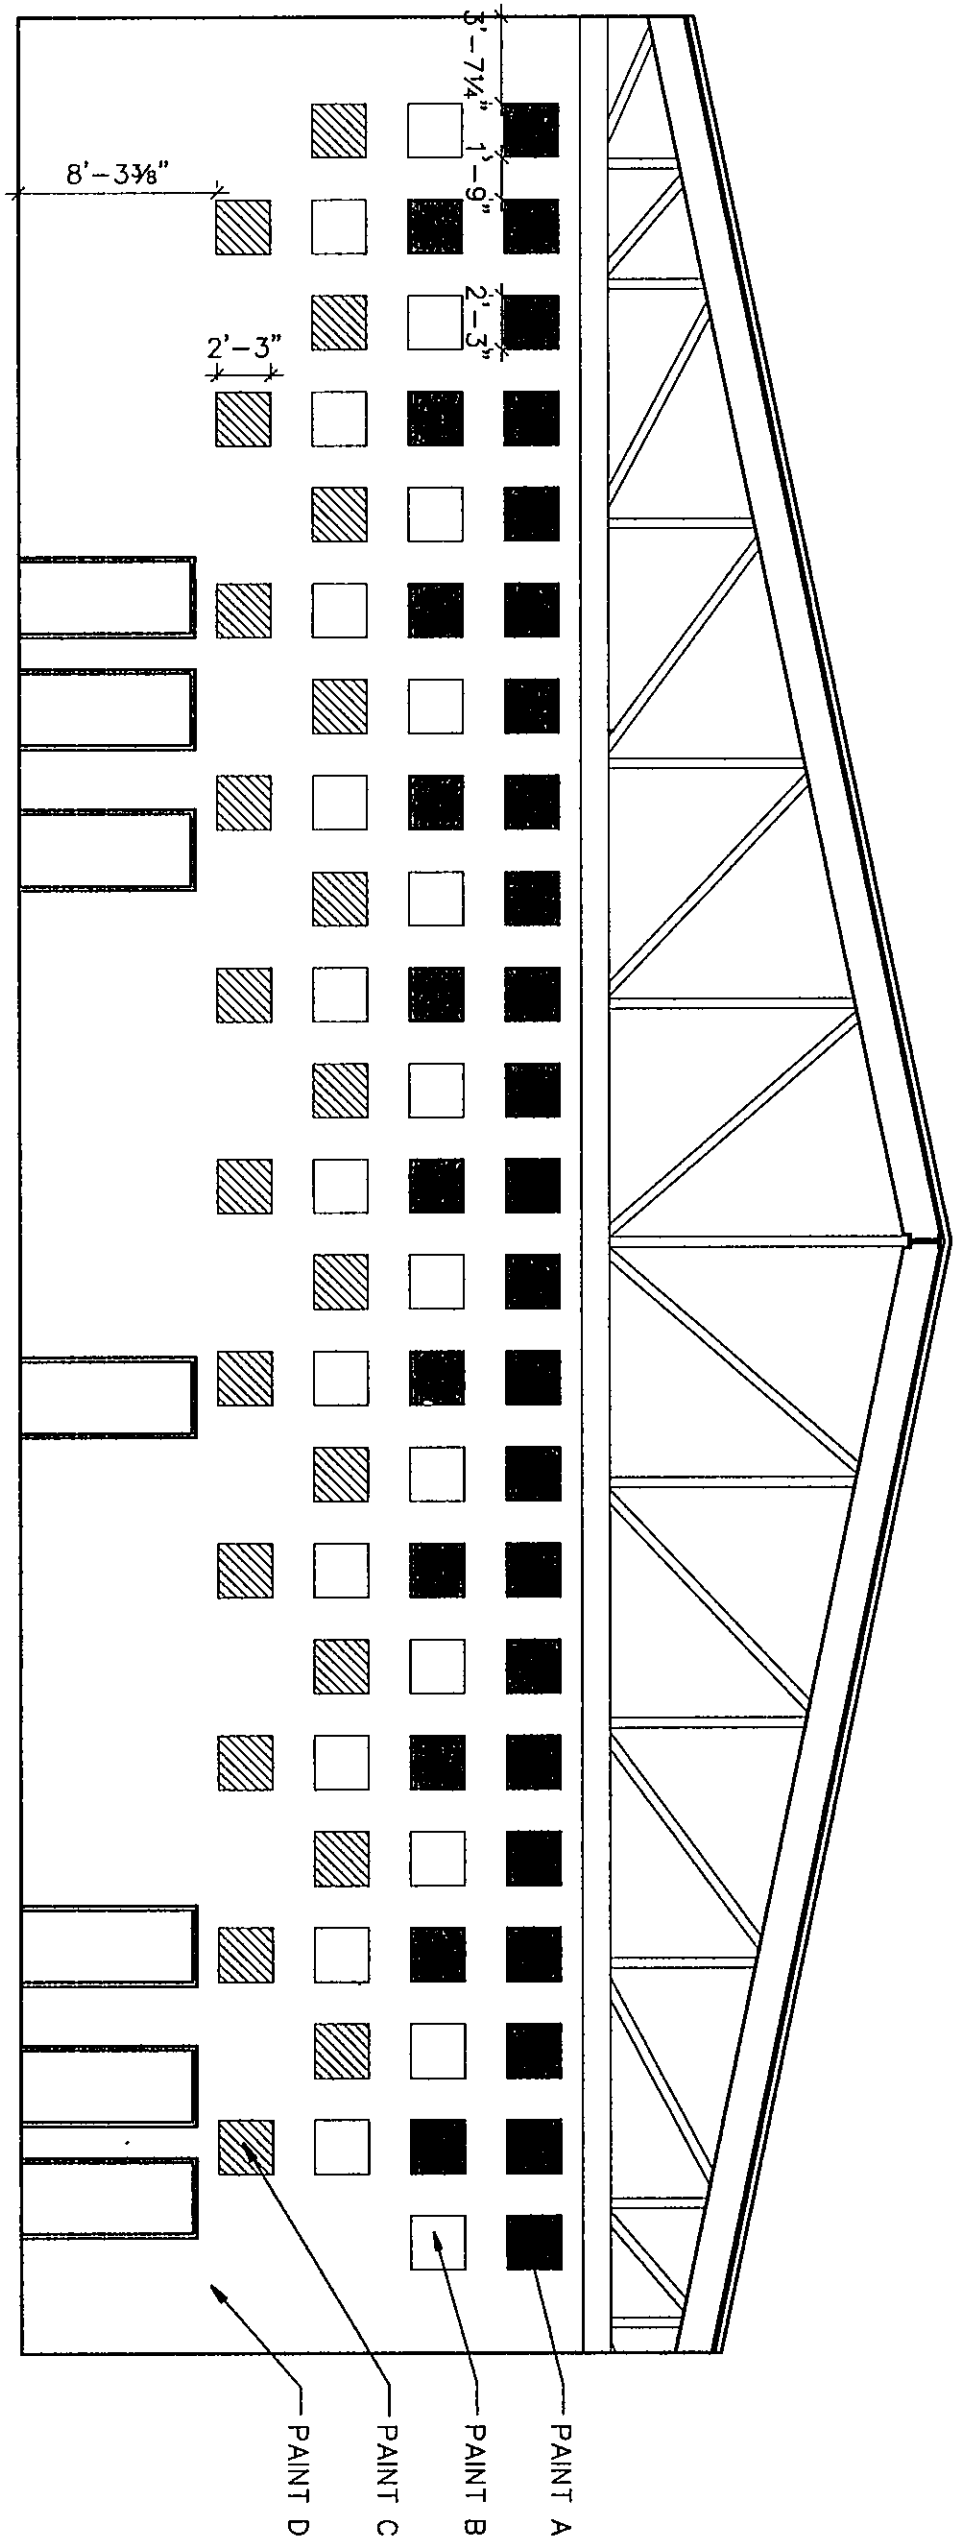


2 SOUTH WALL IN POOL AREA  
1/8"=1'-0"

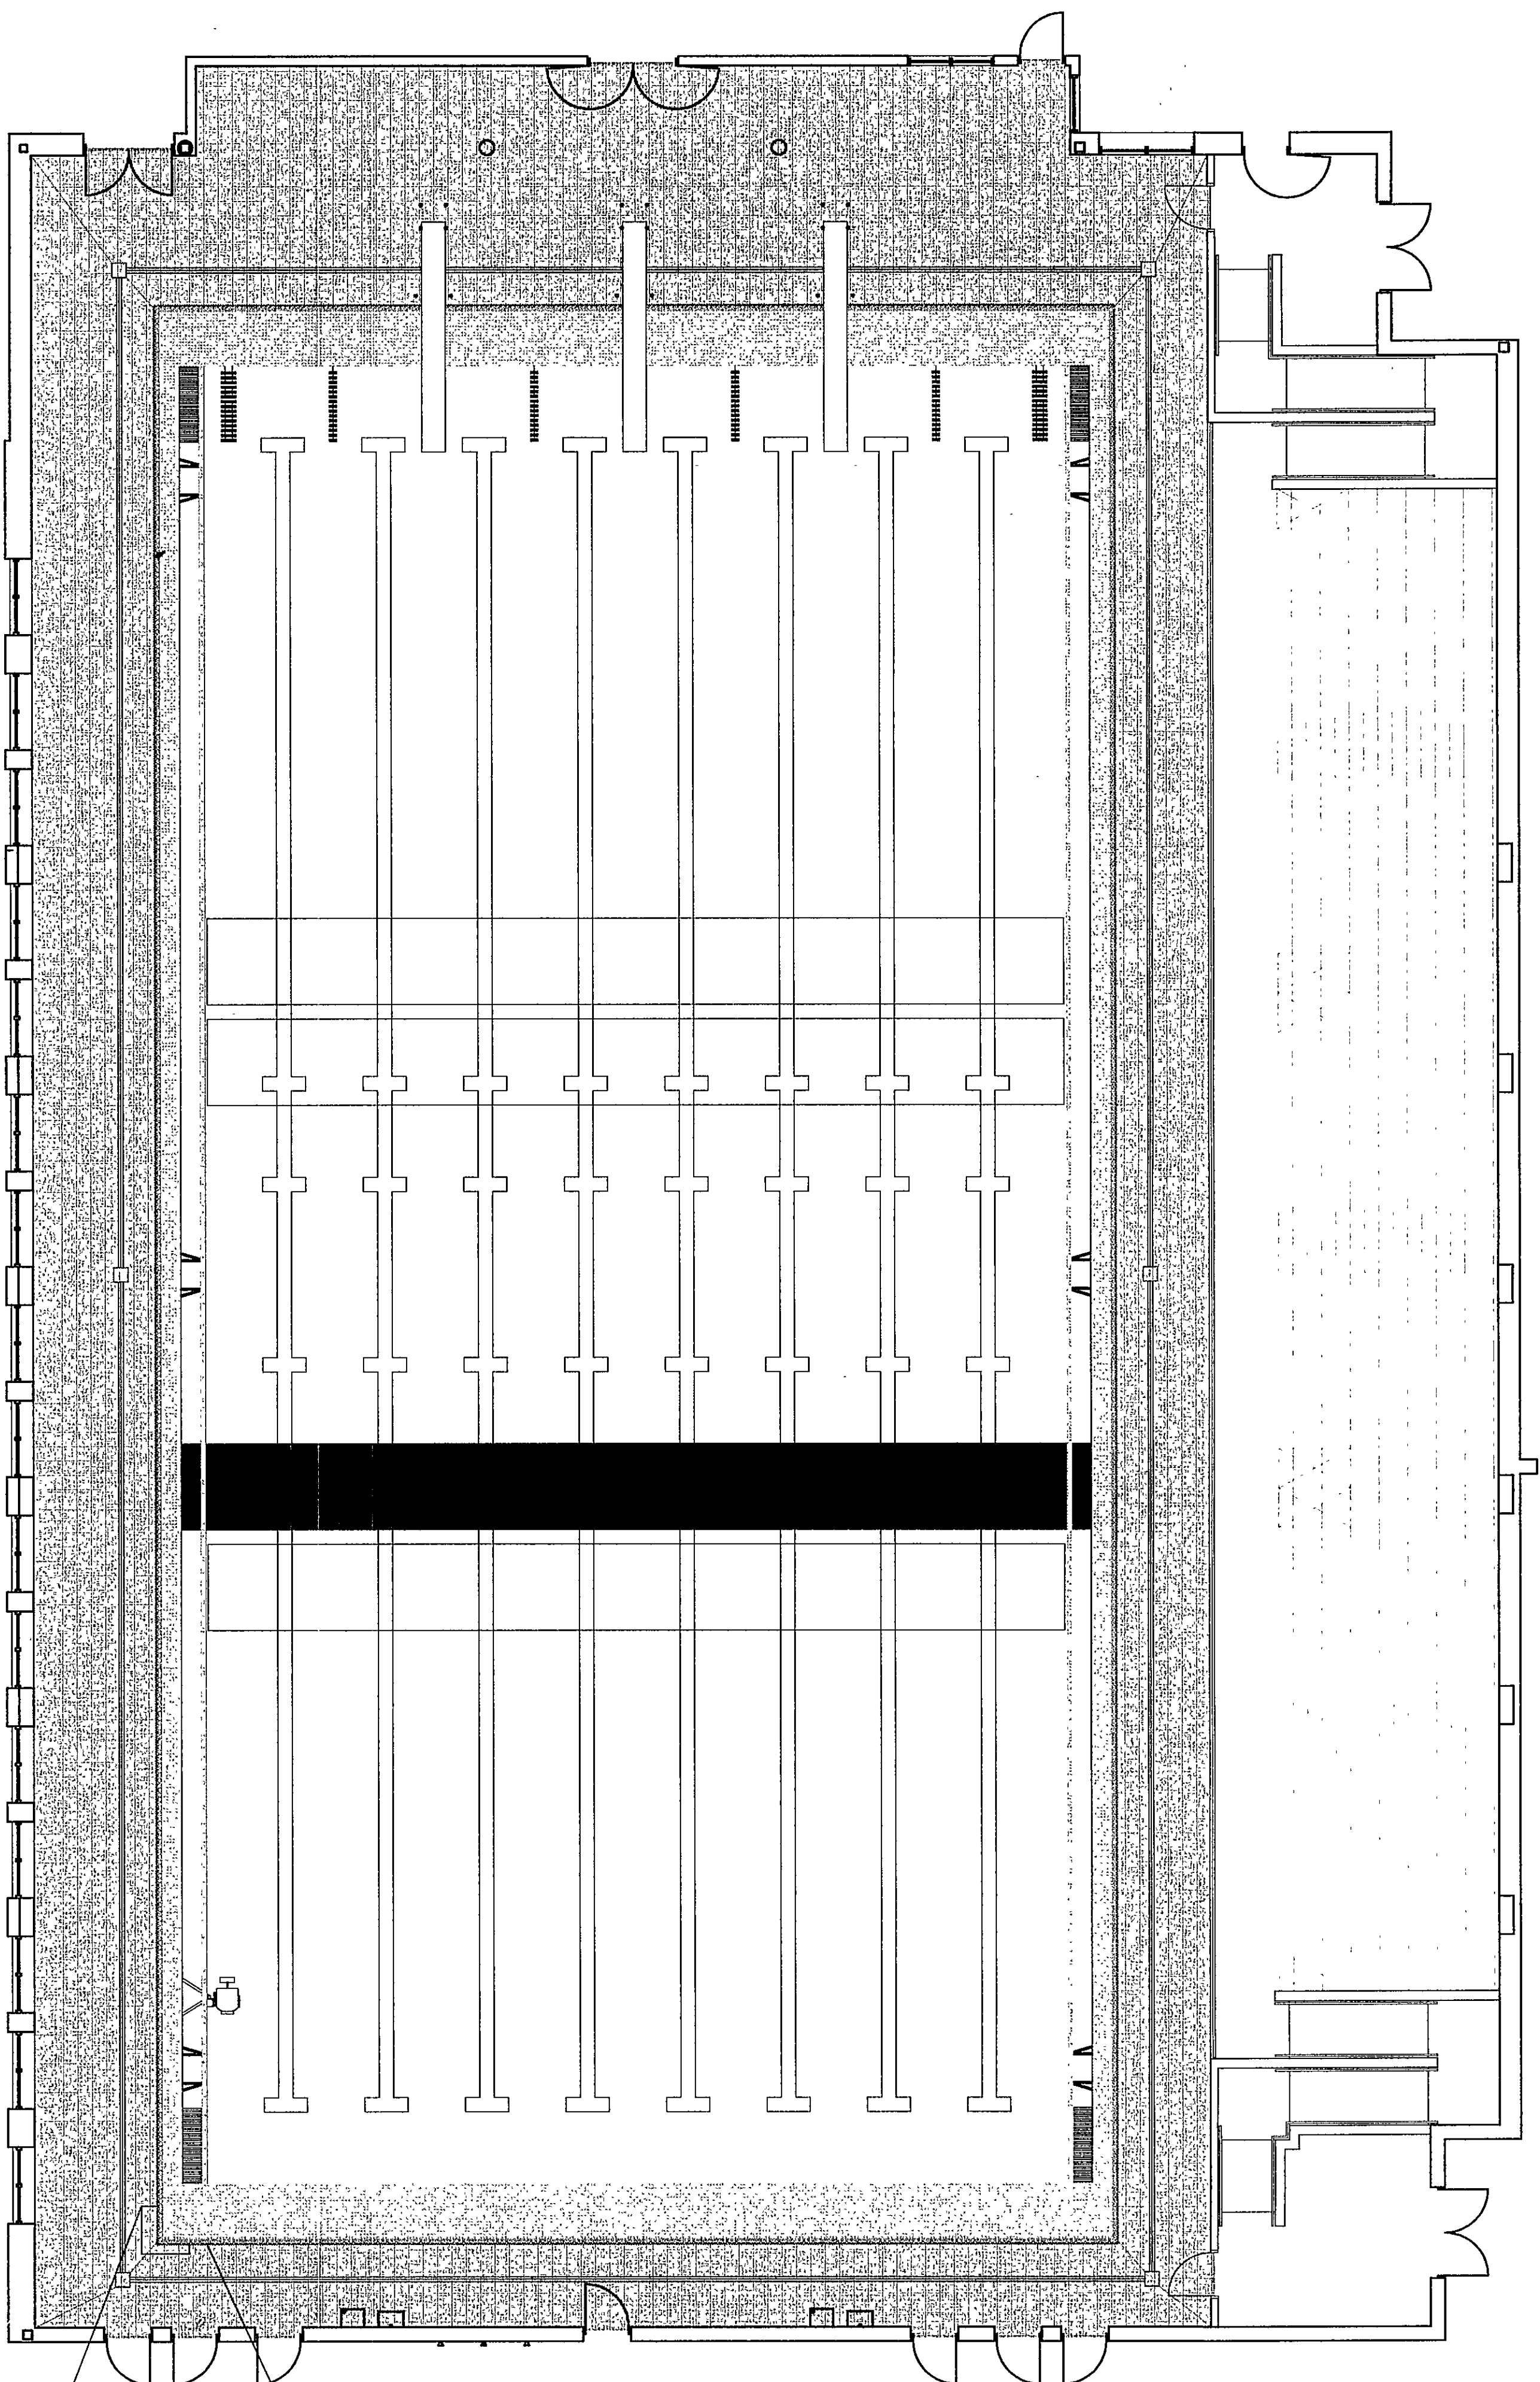

3 POOL DECK  
1/8"=1'-0"

FOR LOCATIONS OF DEPTH MARKERS  
AND WARNING SIGNAGE, SEE  
DRAWING SP1.1

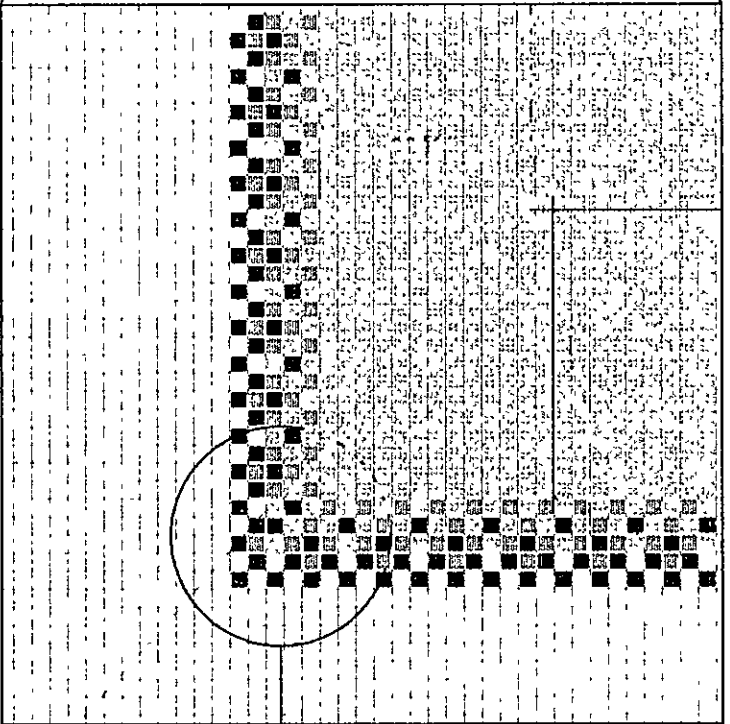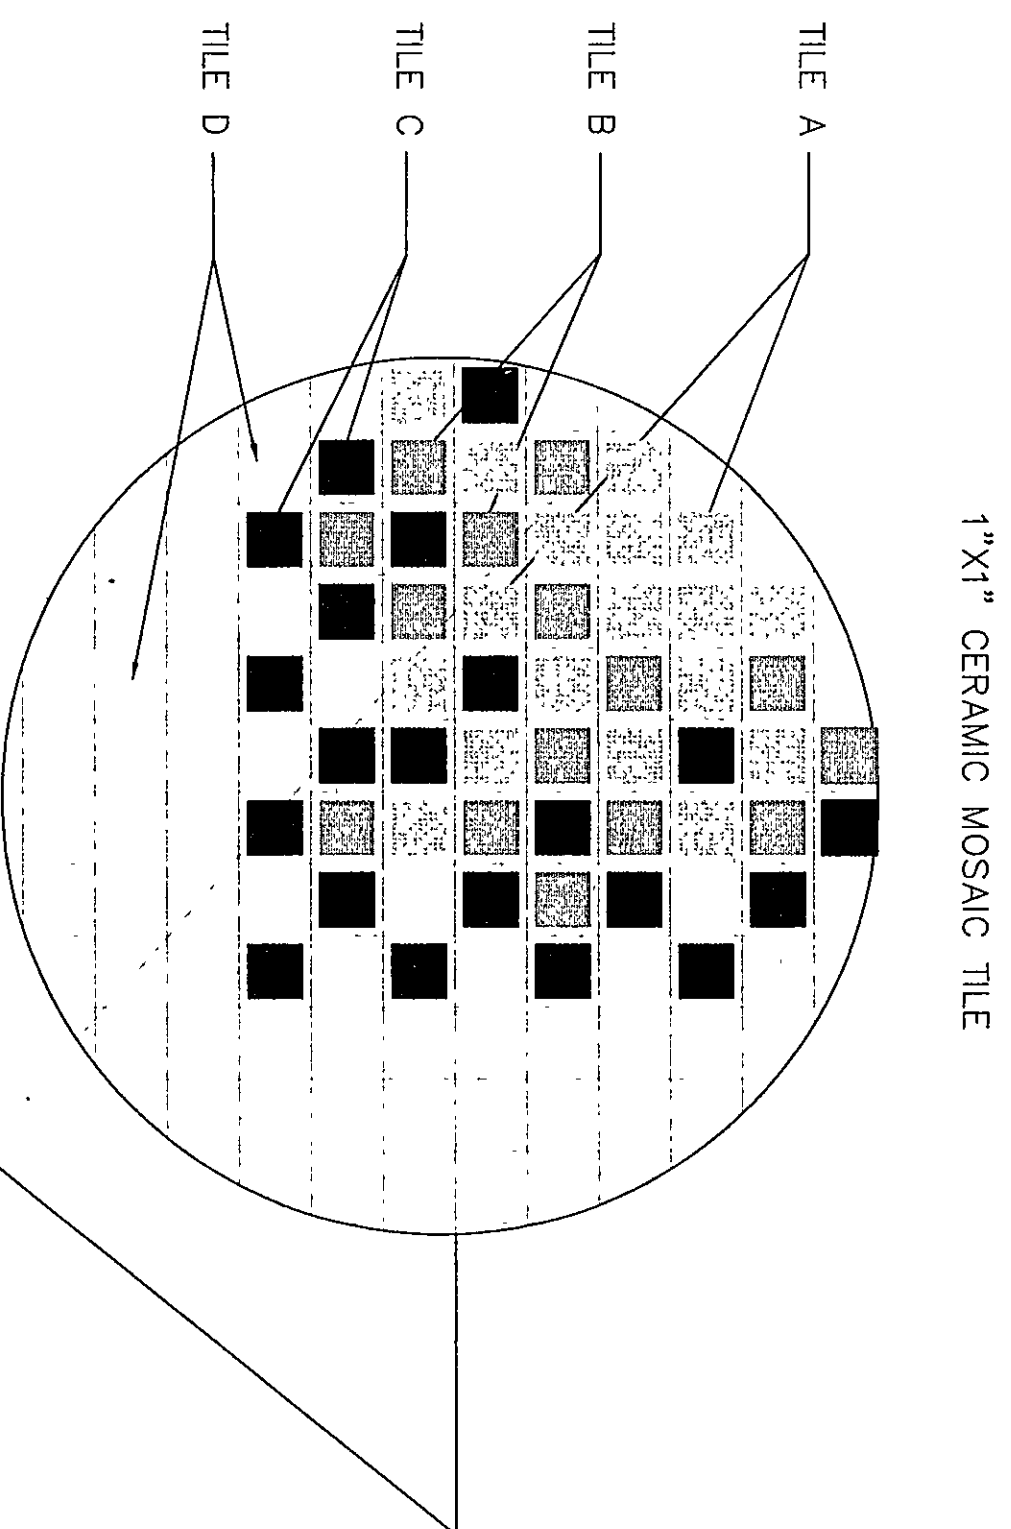


97-A-109

POOL GRAPHICS

DRAWN BY: DCN COMM. NO.: 95067.00  
CHECKED BY: JHJ DATE: APRIL 21, 1997

A8.9

REVISIONS NO. DATE

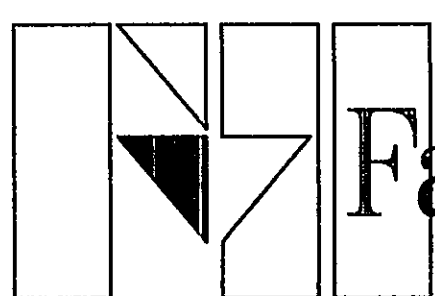

**Fanning/Howey**  
**Associates, Inc.**  
Architects Engineers Consultants

THE NEW  
**CHESTERTON HIGH SCHOOL**  
FOR THE  
DUNELAND SCHOOL CORPORATION  
CHESTERTON, INDIANA

COPYRIGHT 1997 BY FANNING/HOWEY ASSOCIATES, INC.

