

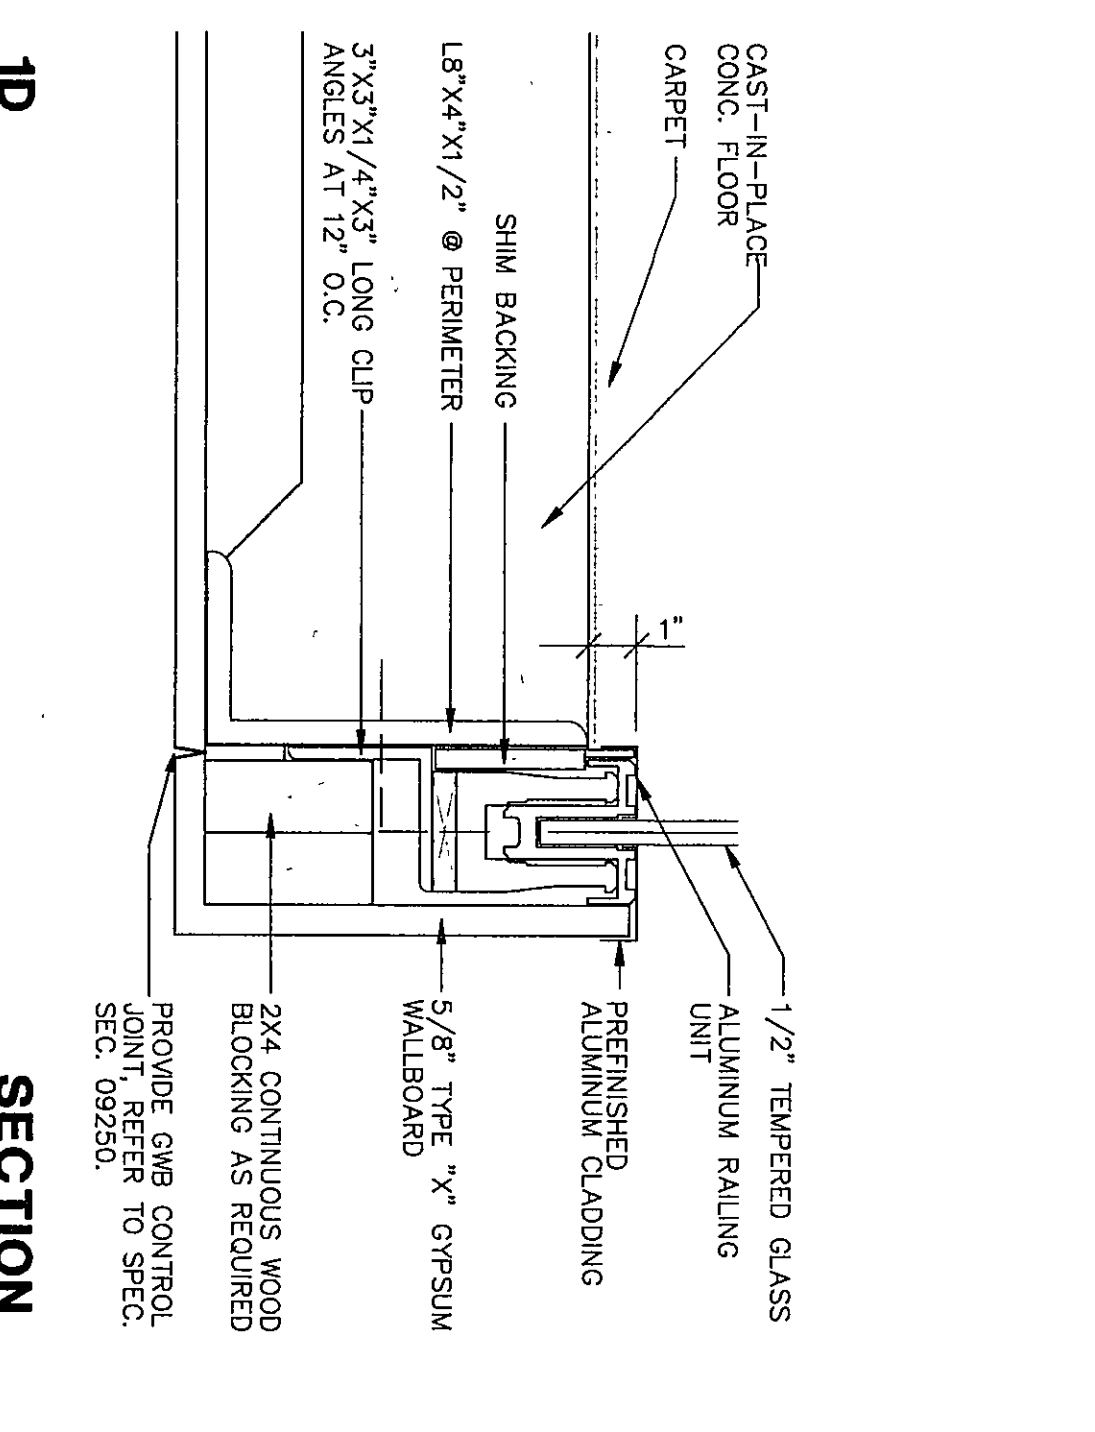
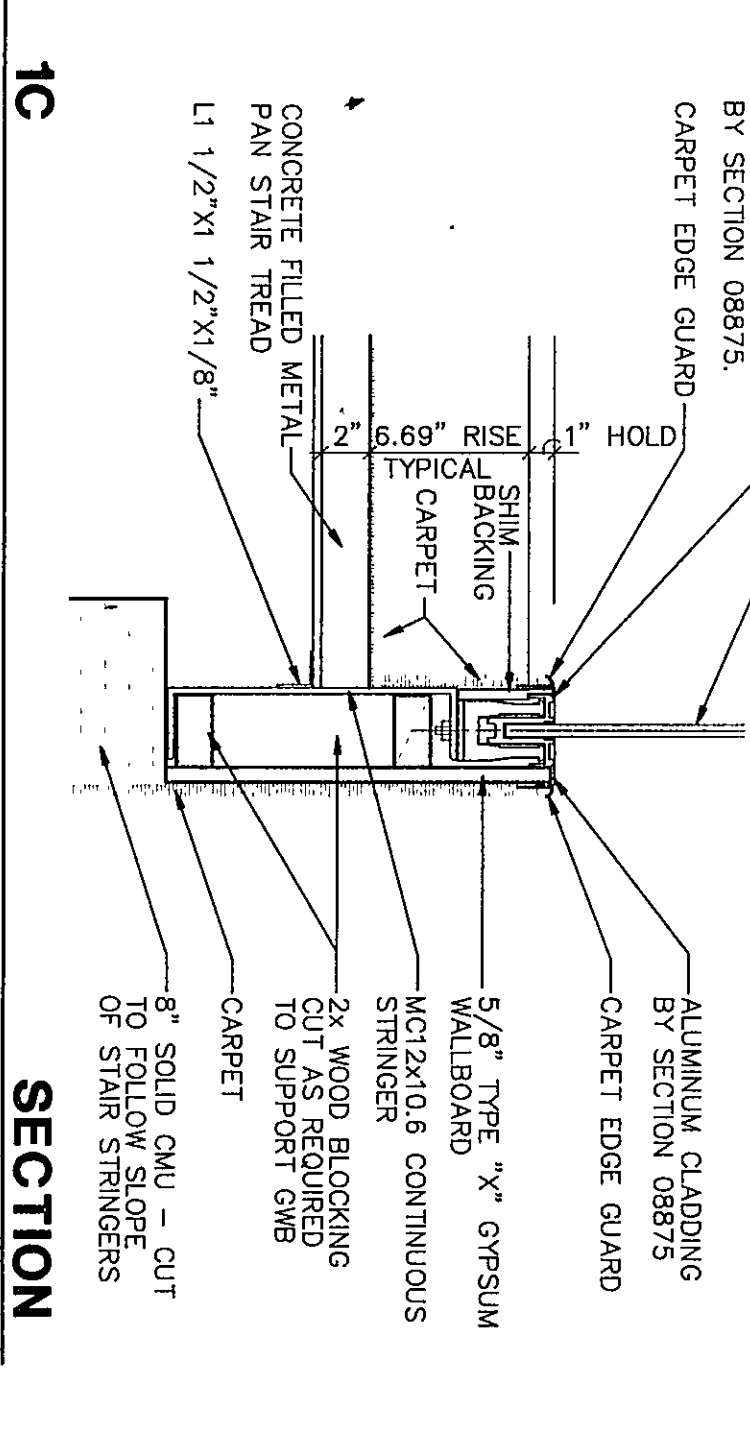
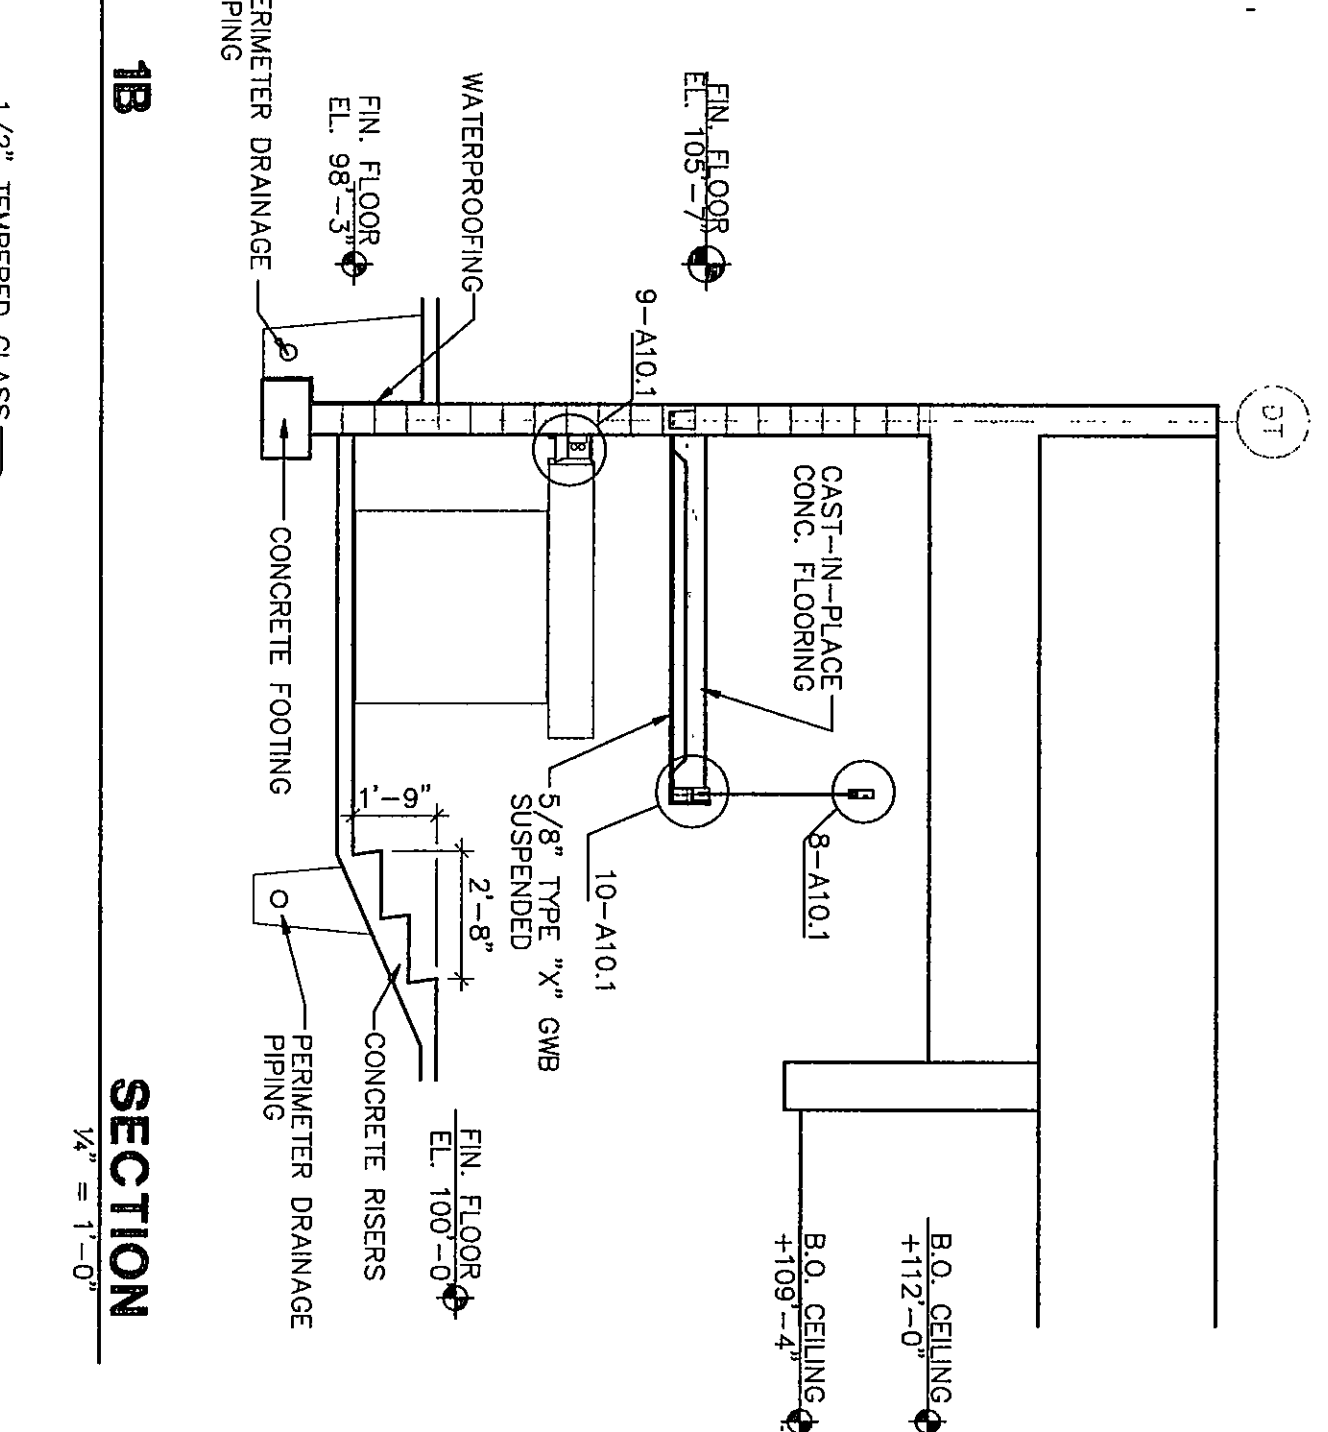
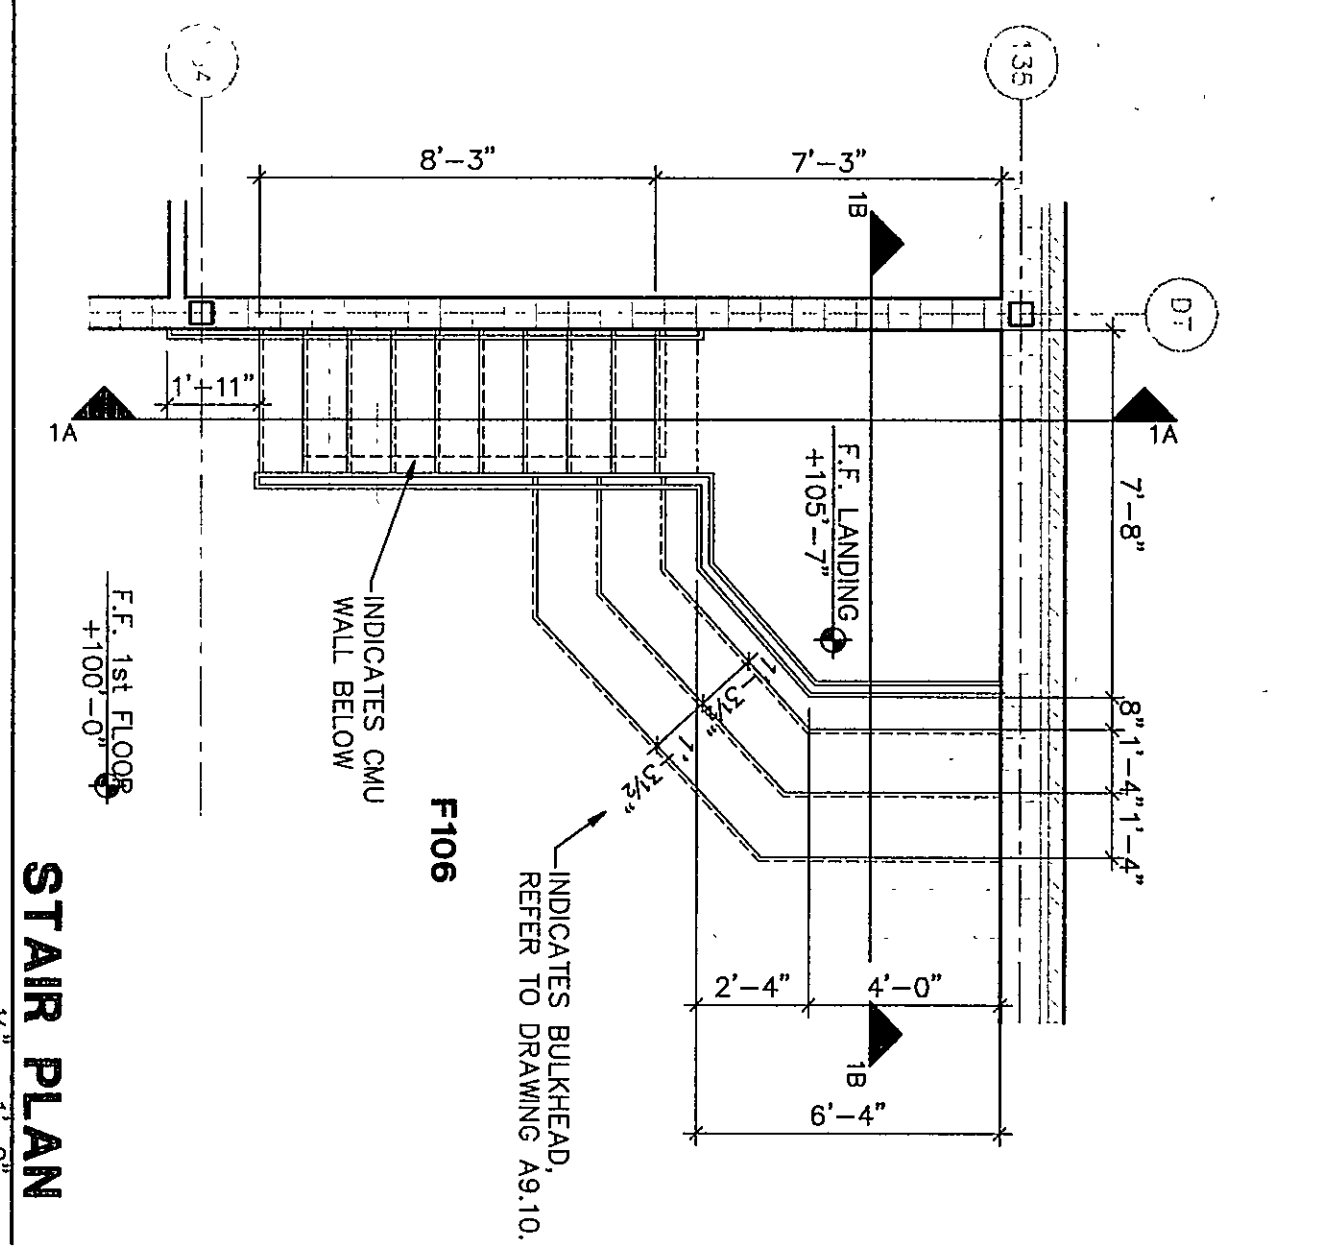
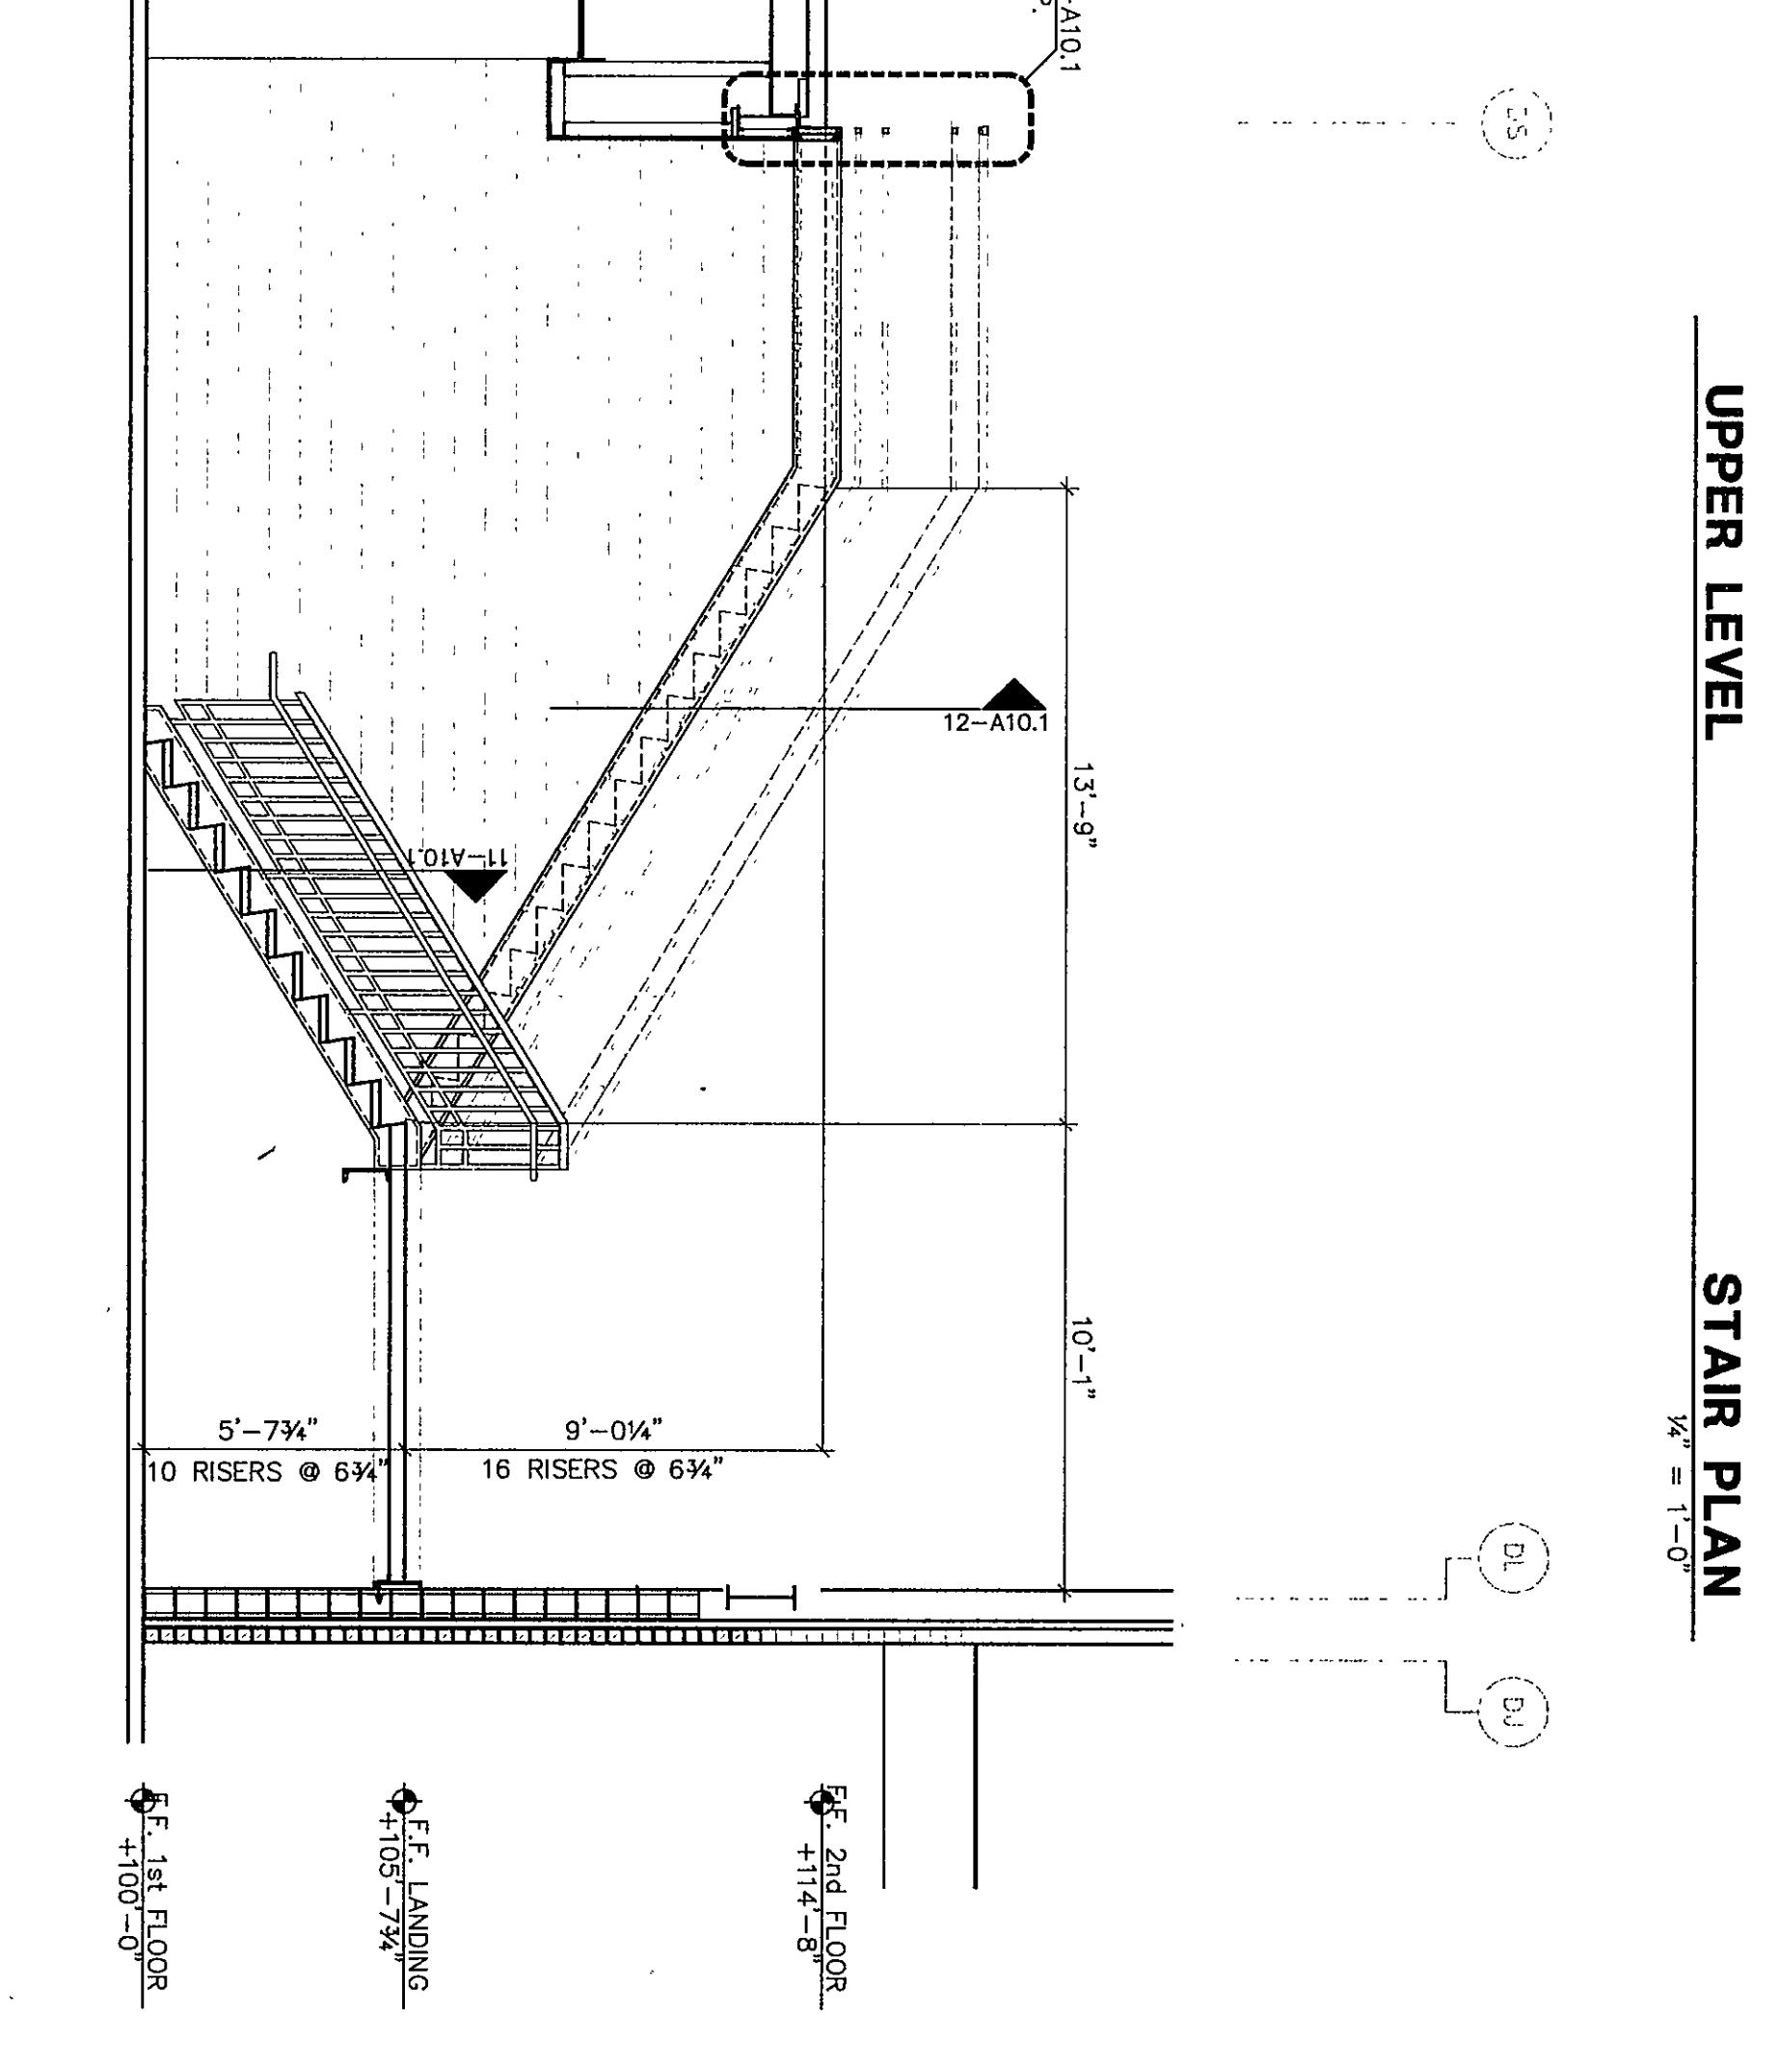
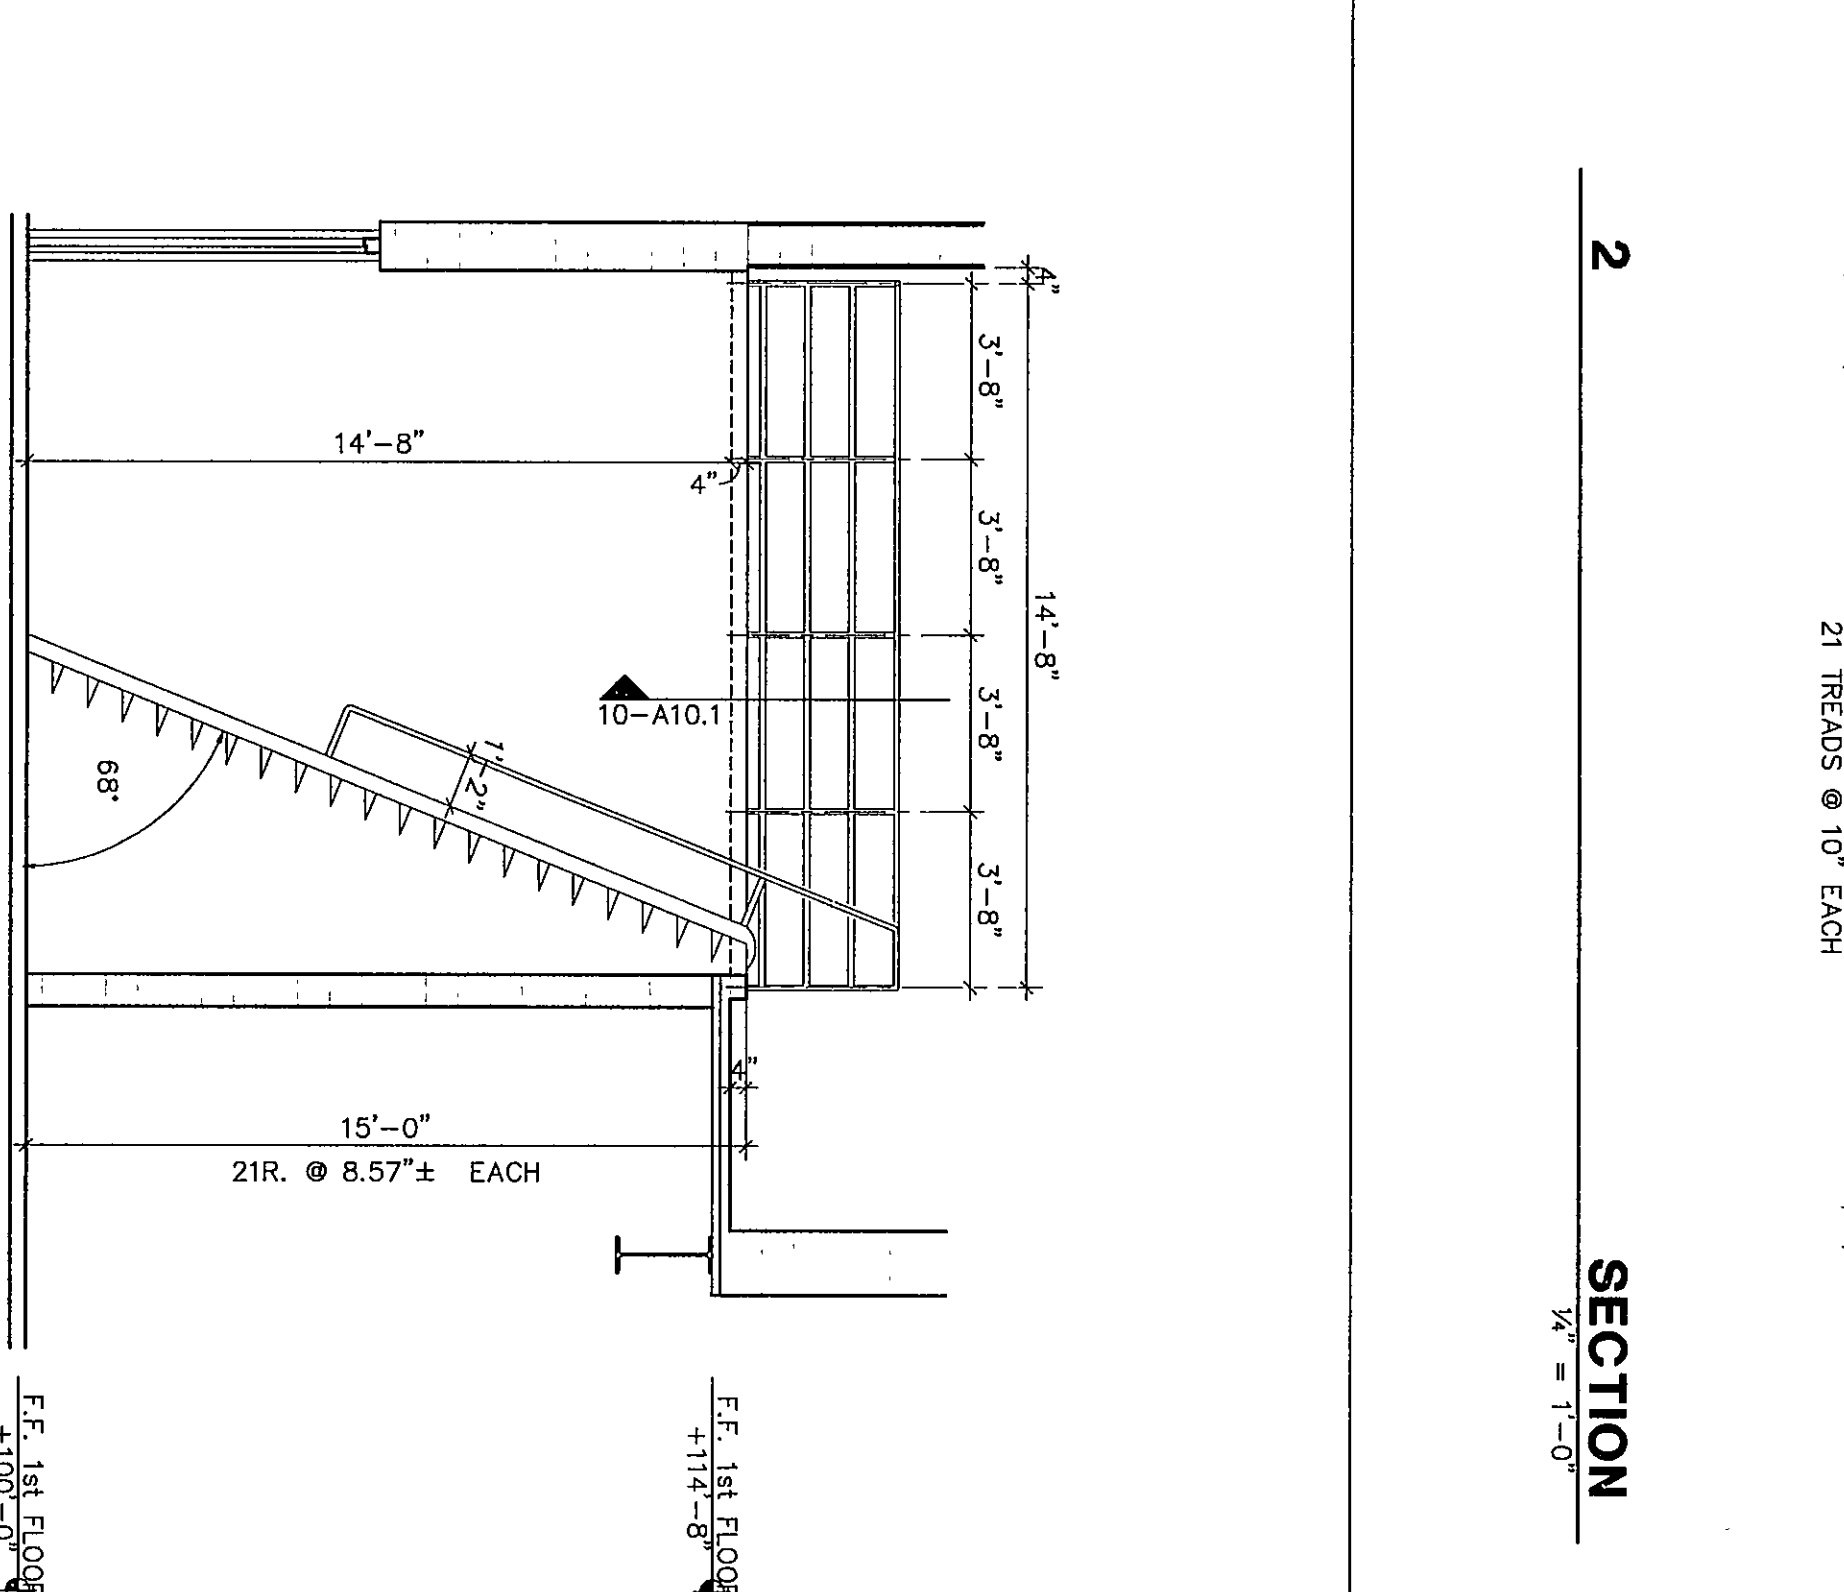
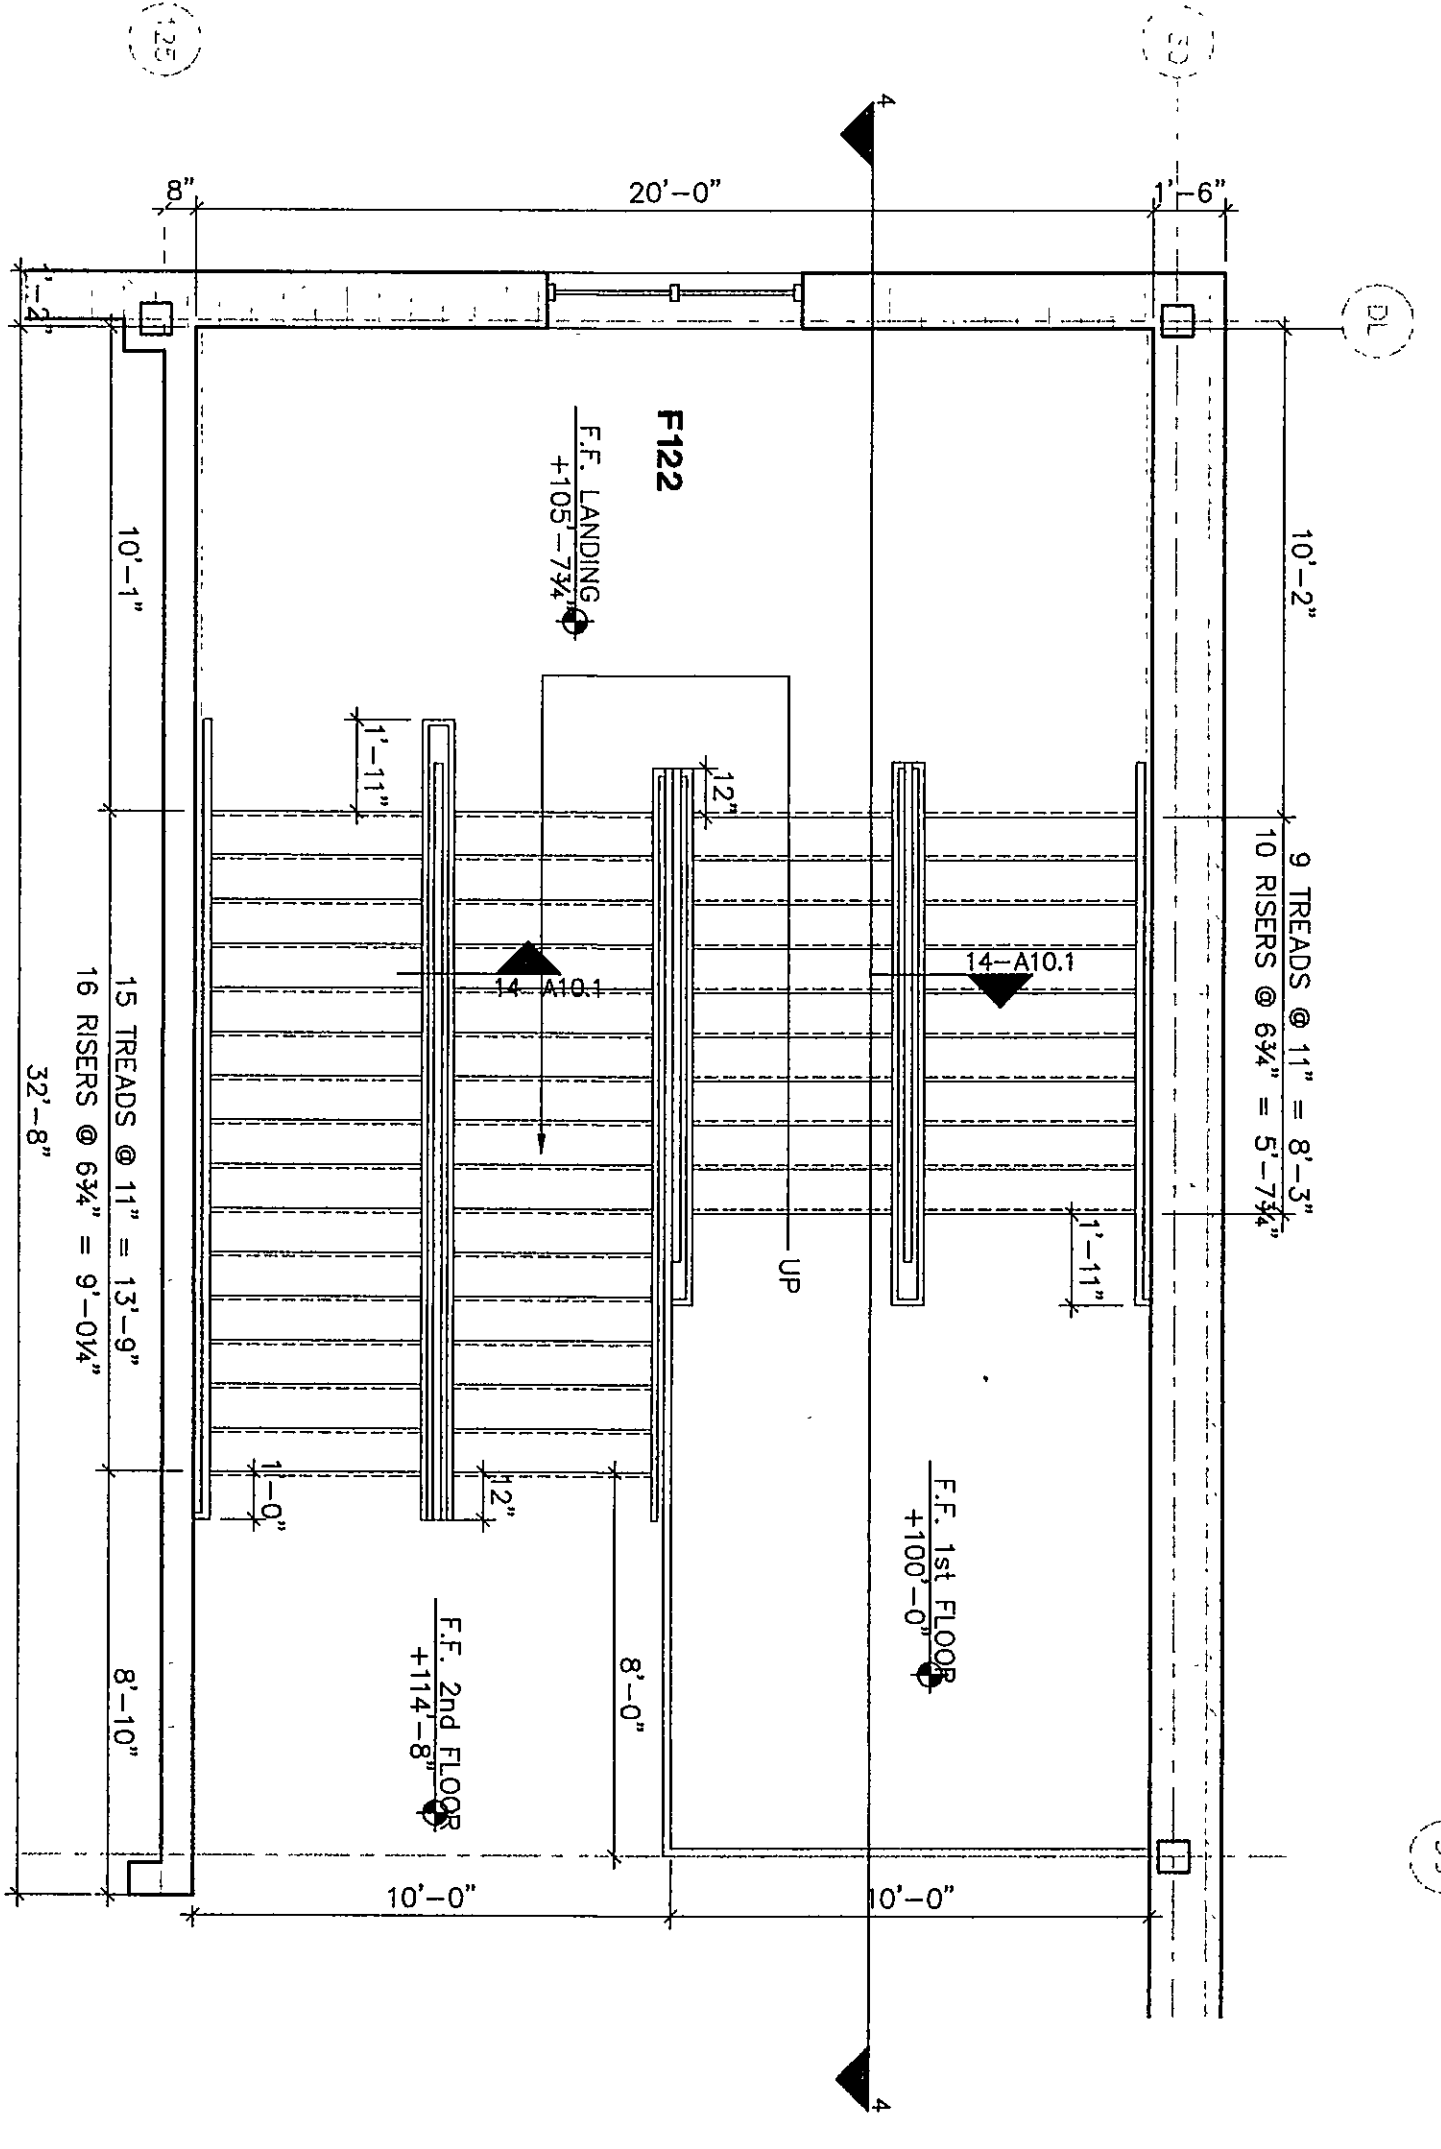
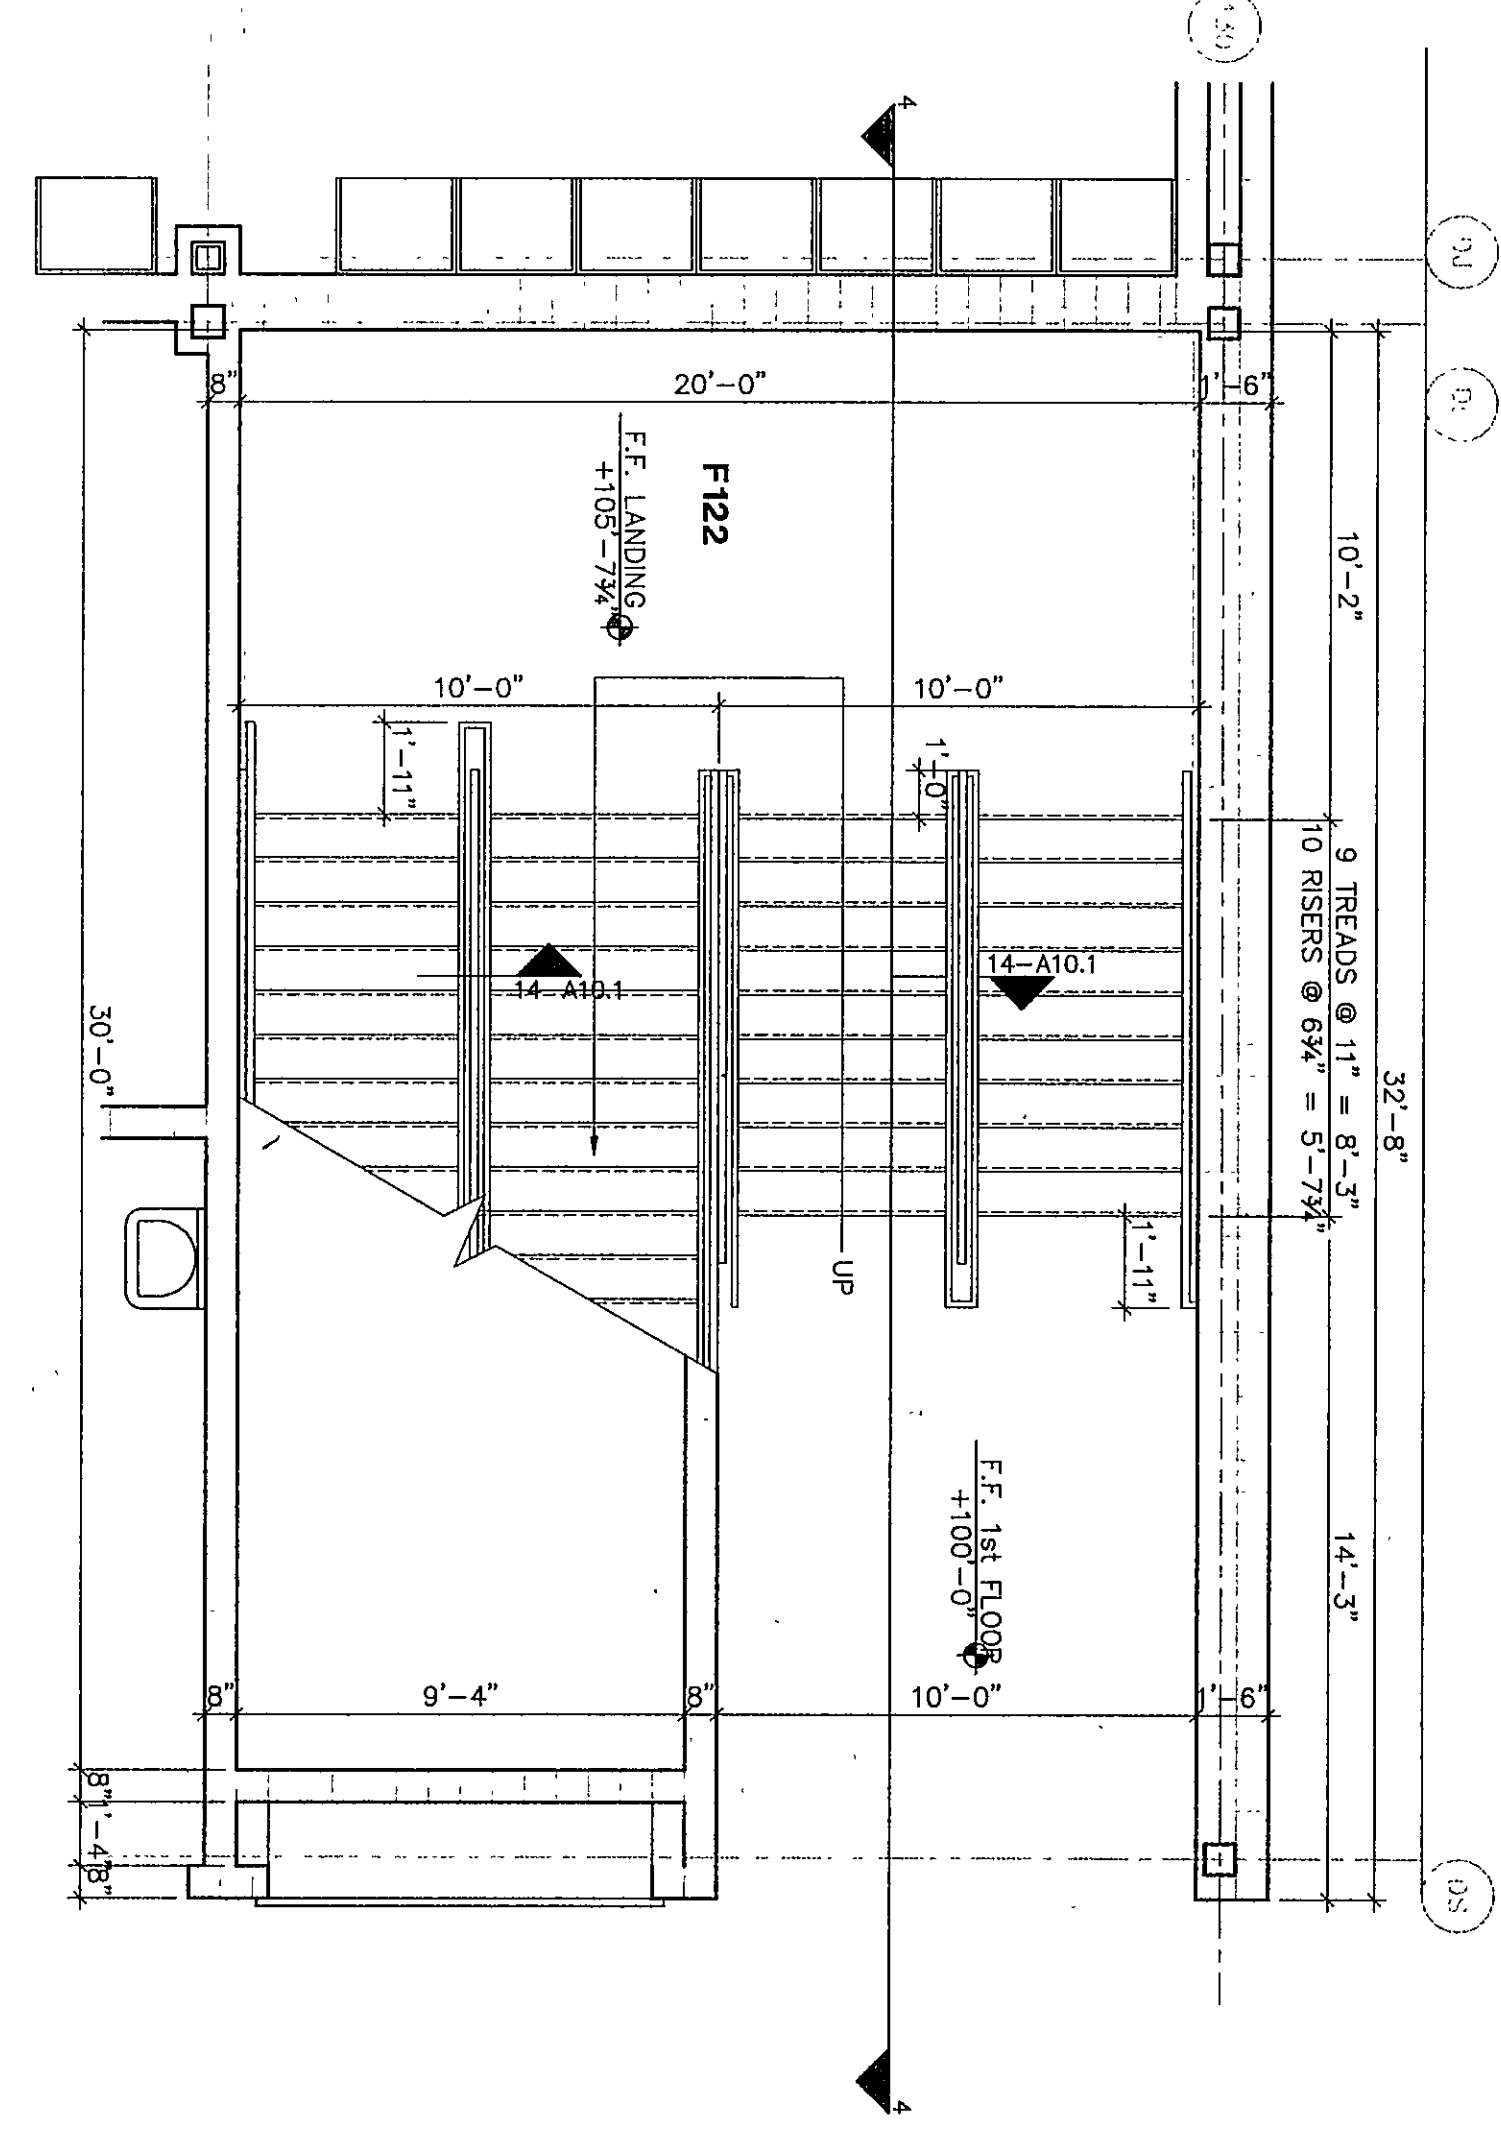


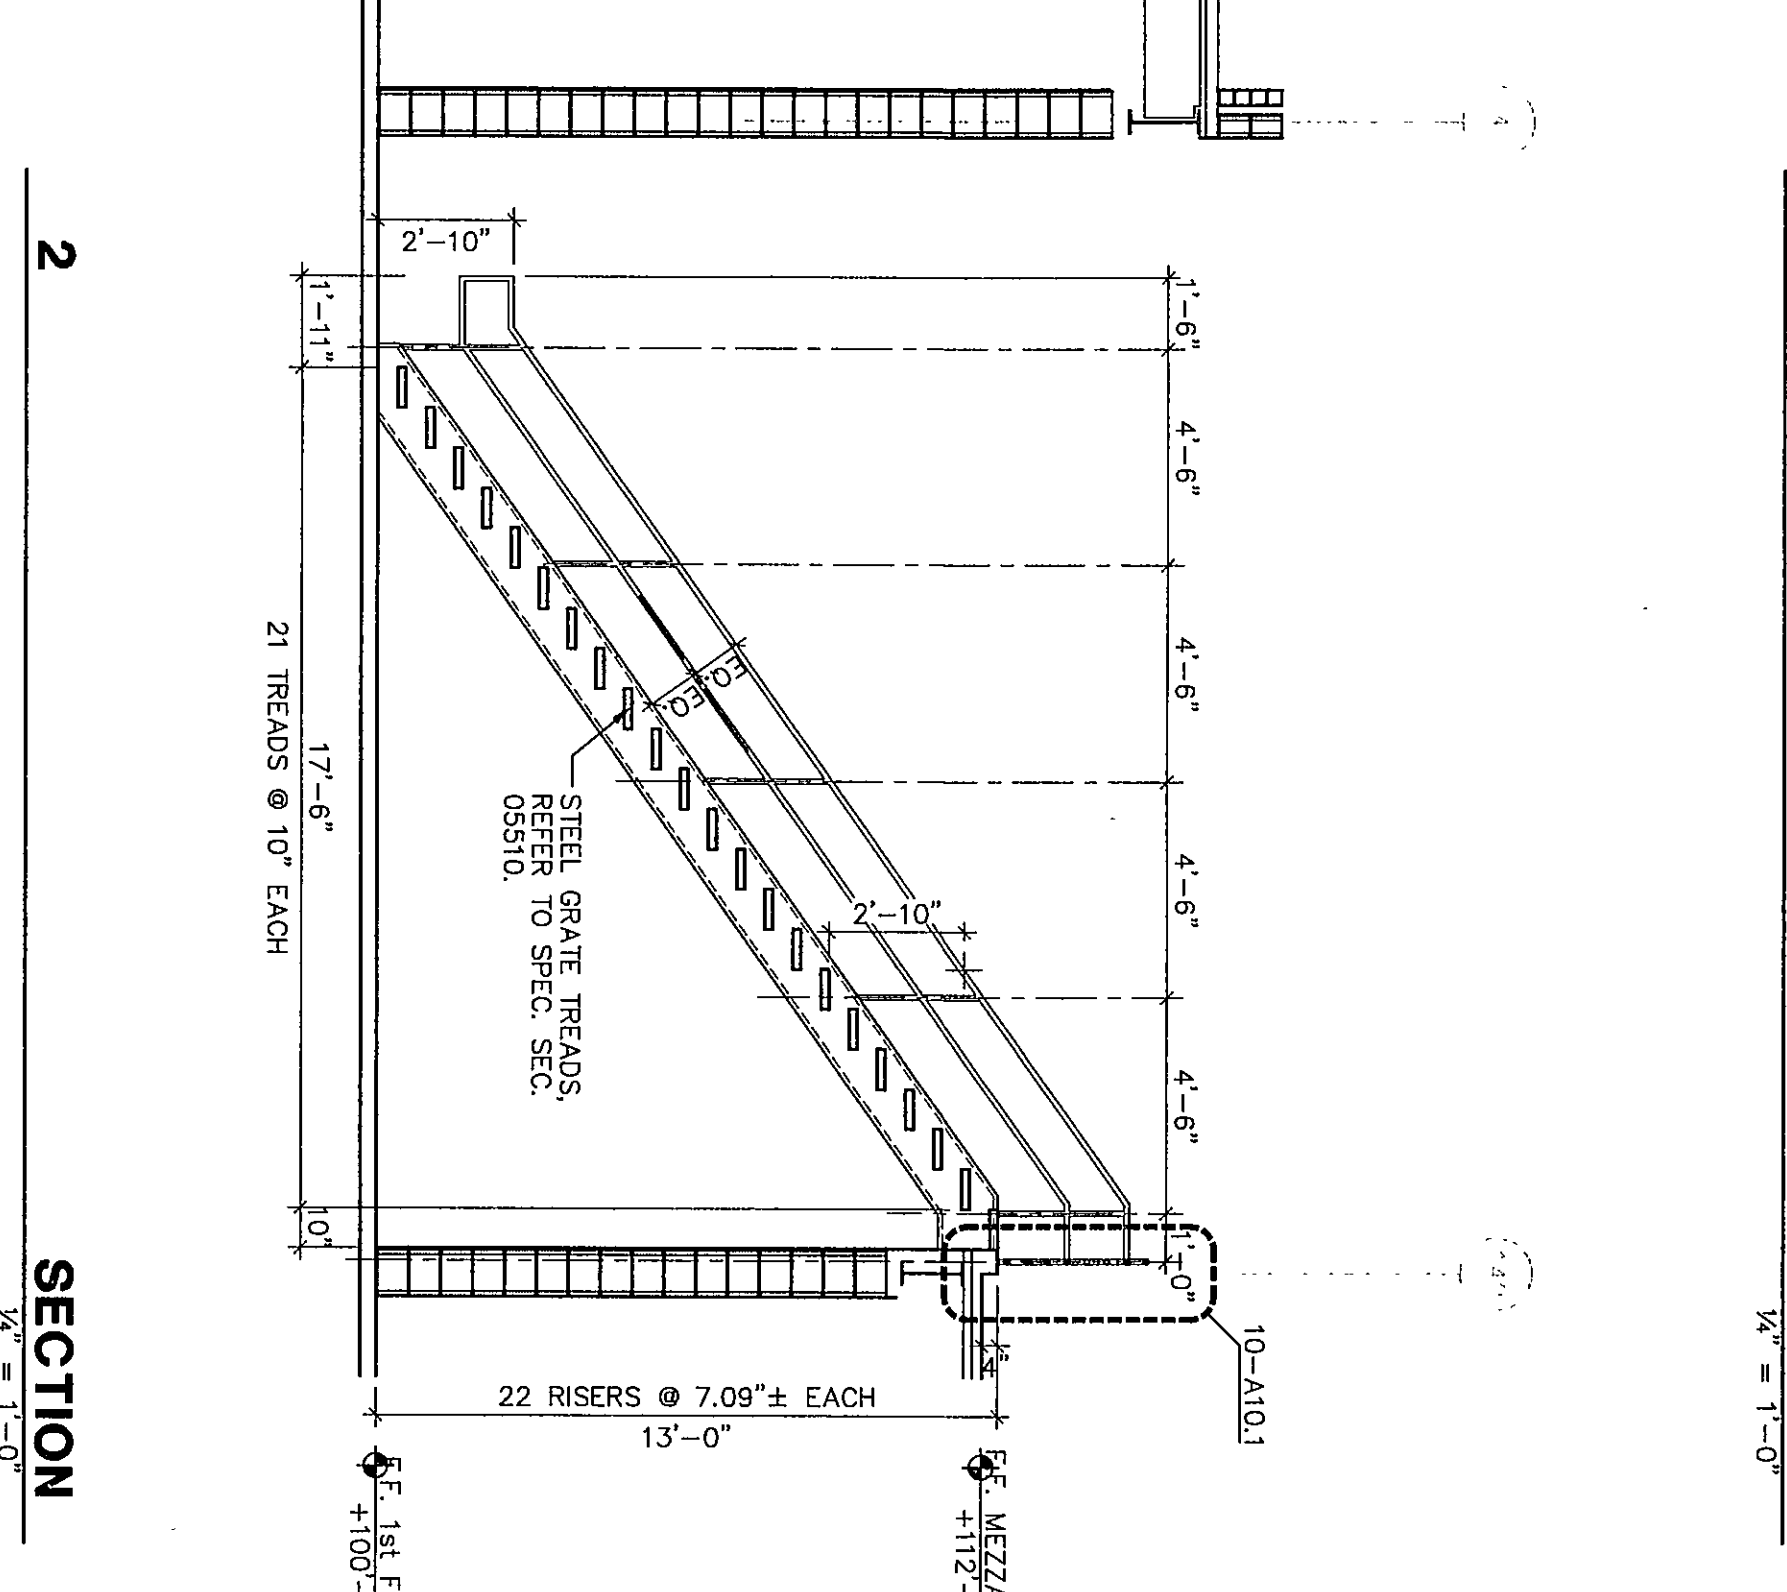

STAIR F106 DETAILS

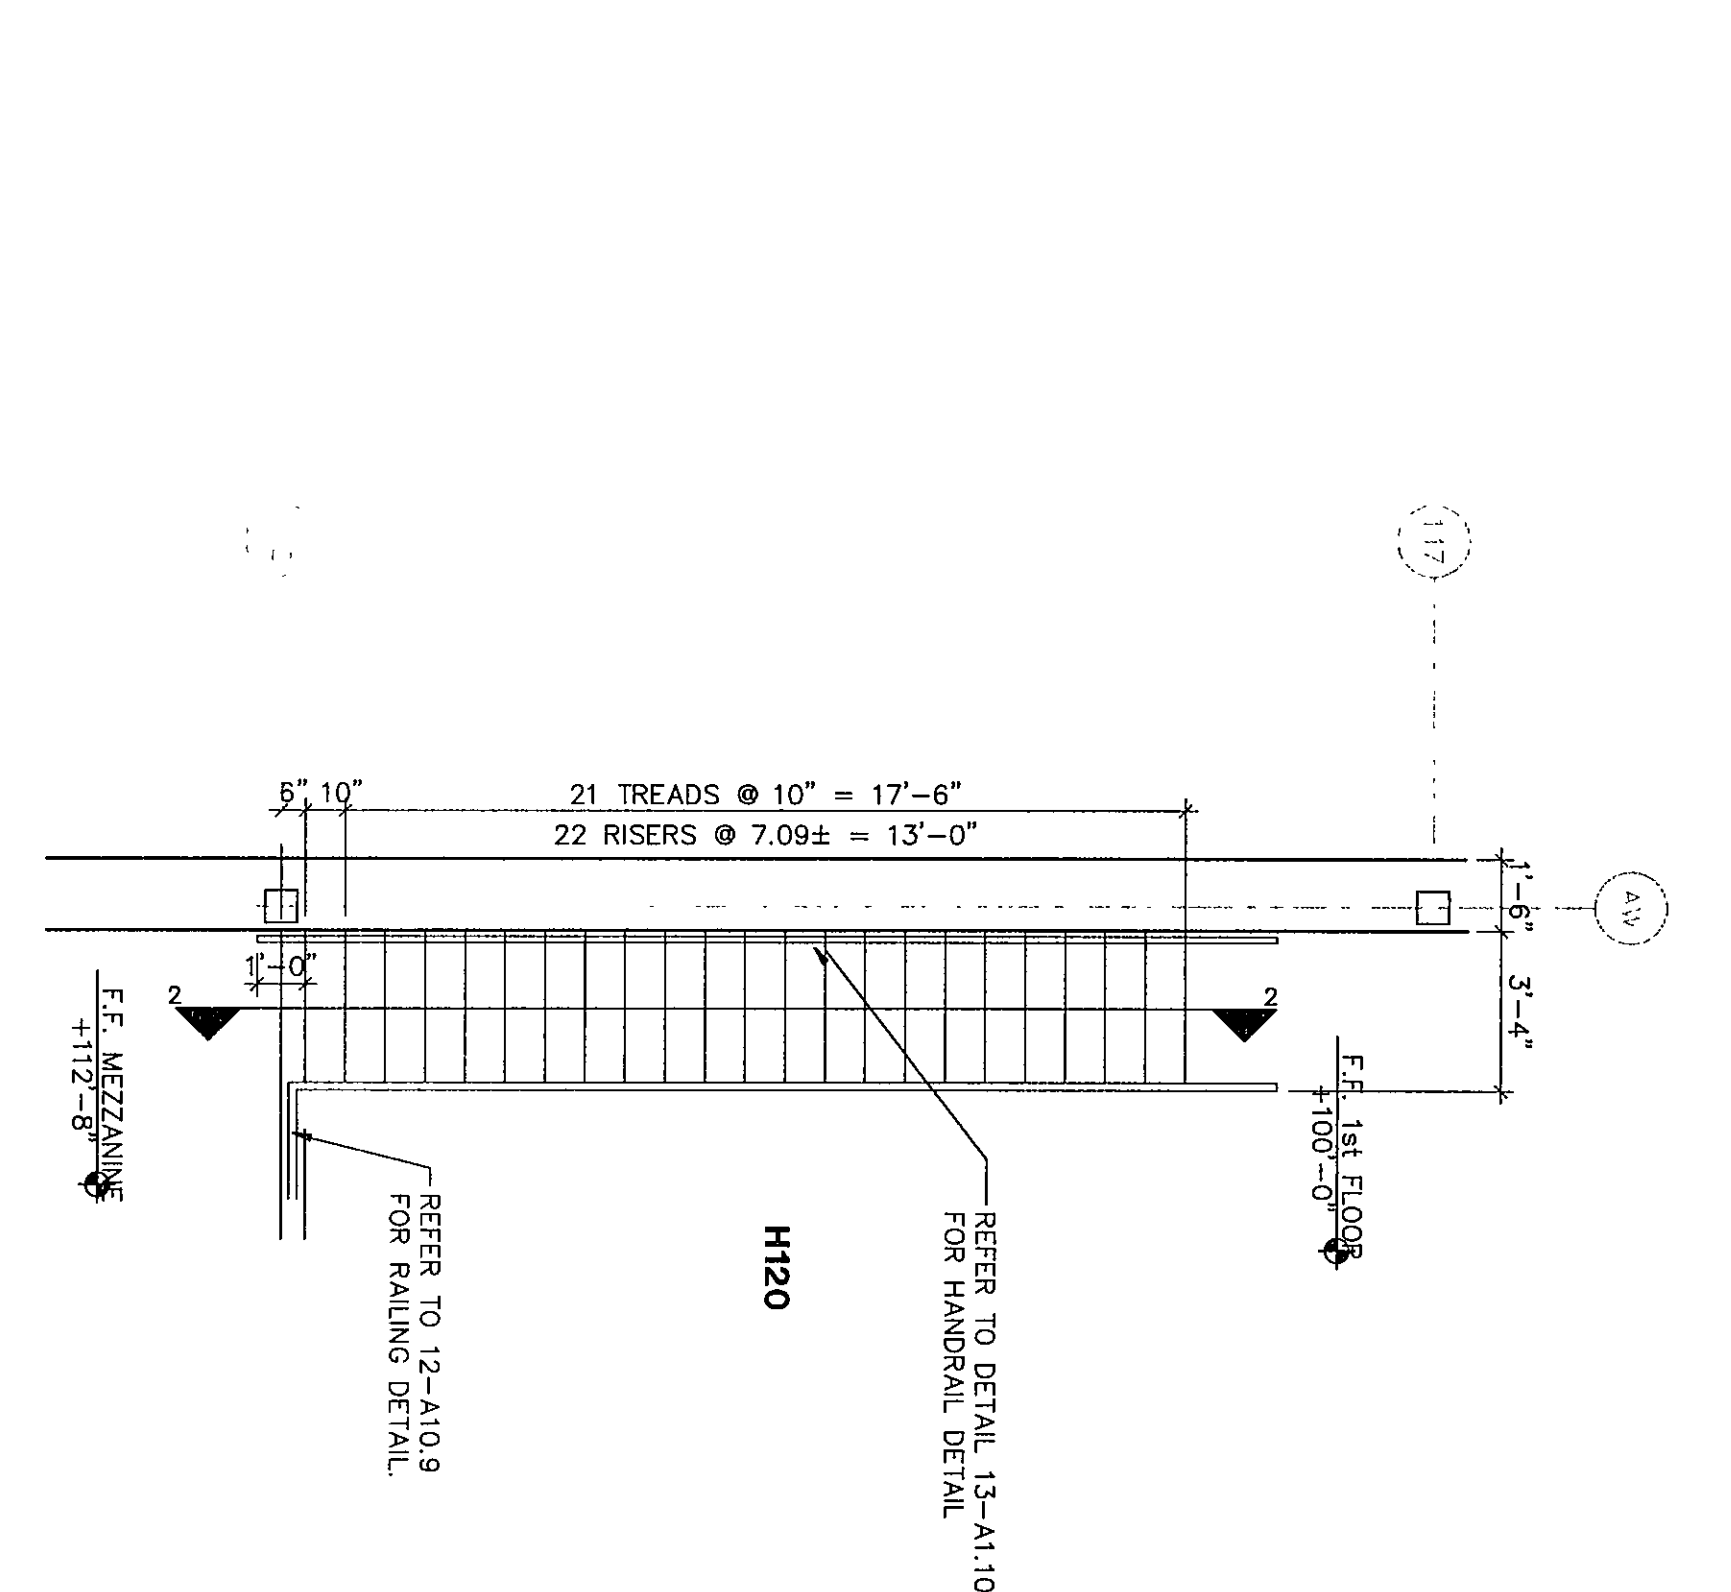

UPPER LEVEL STAIR PLAN

LOWER LEVEL STAIR PLAN

SECTION

SECTION

SECTION