




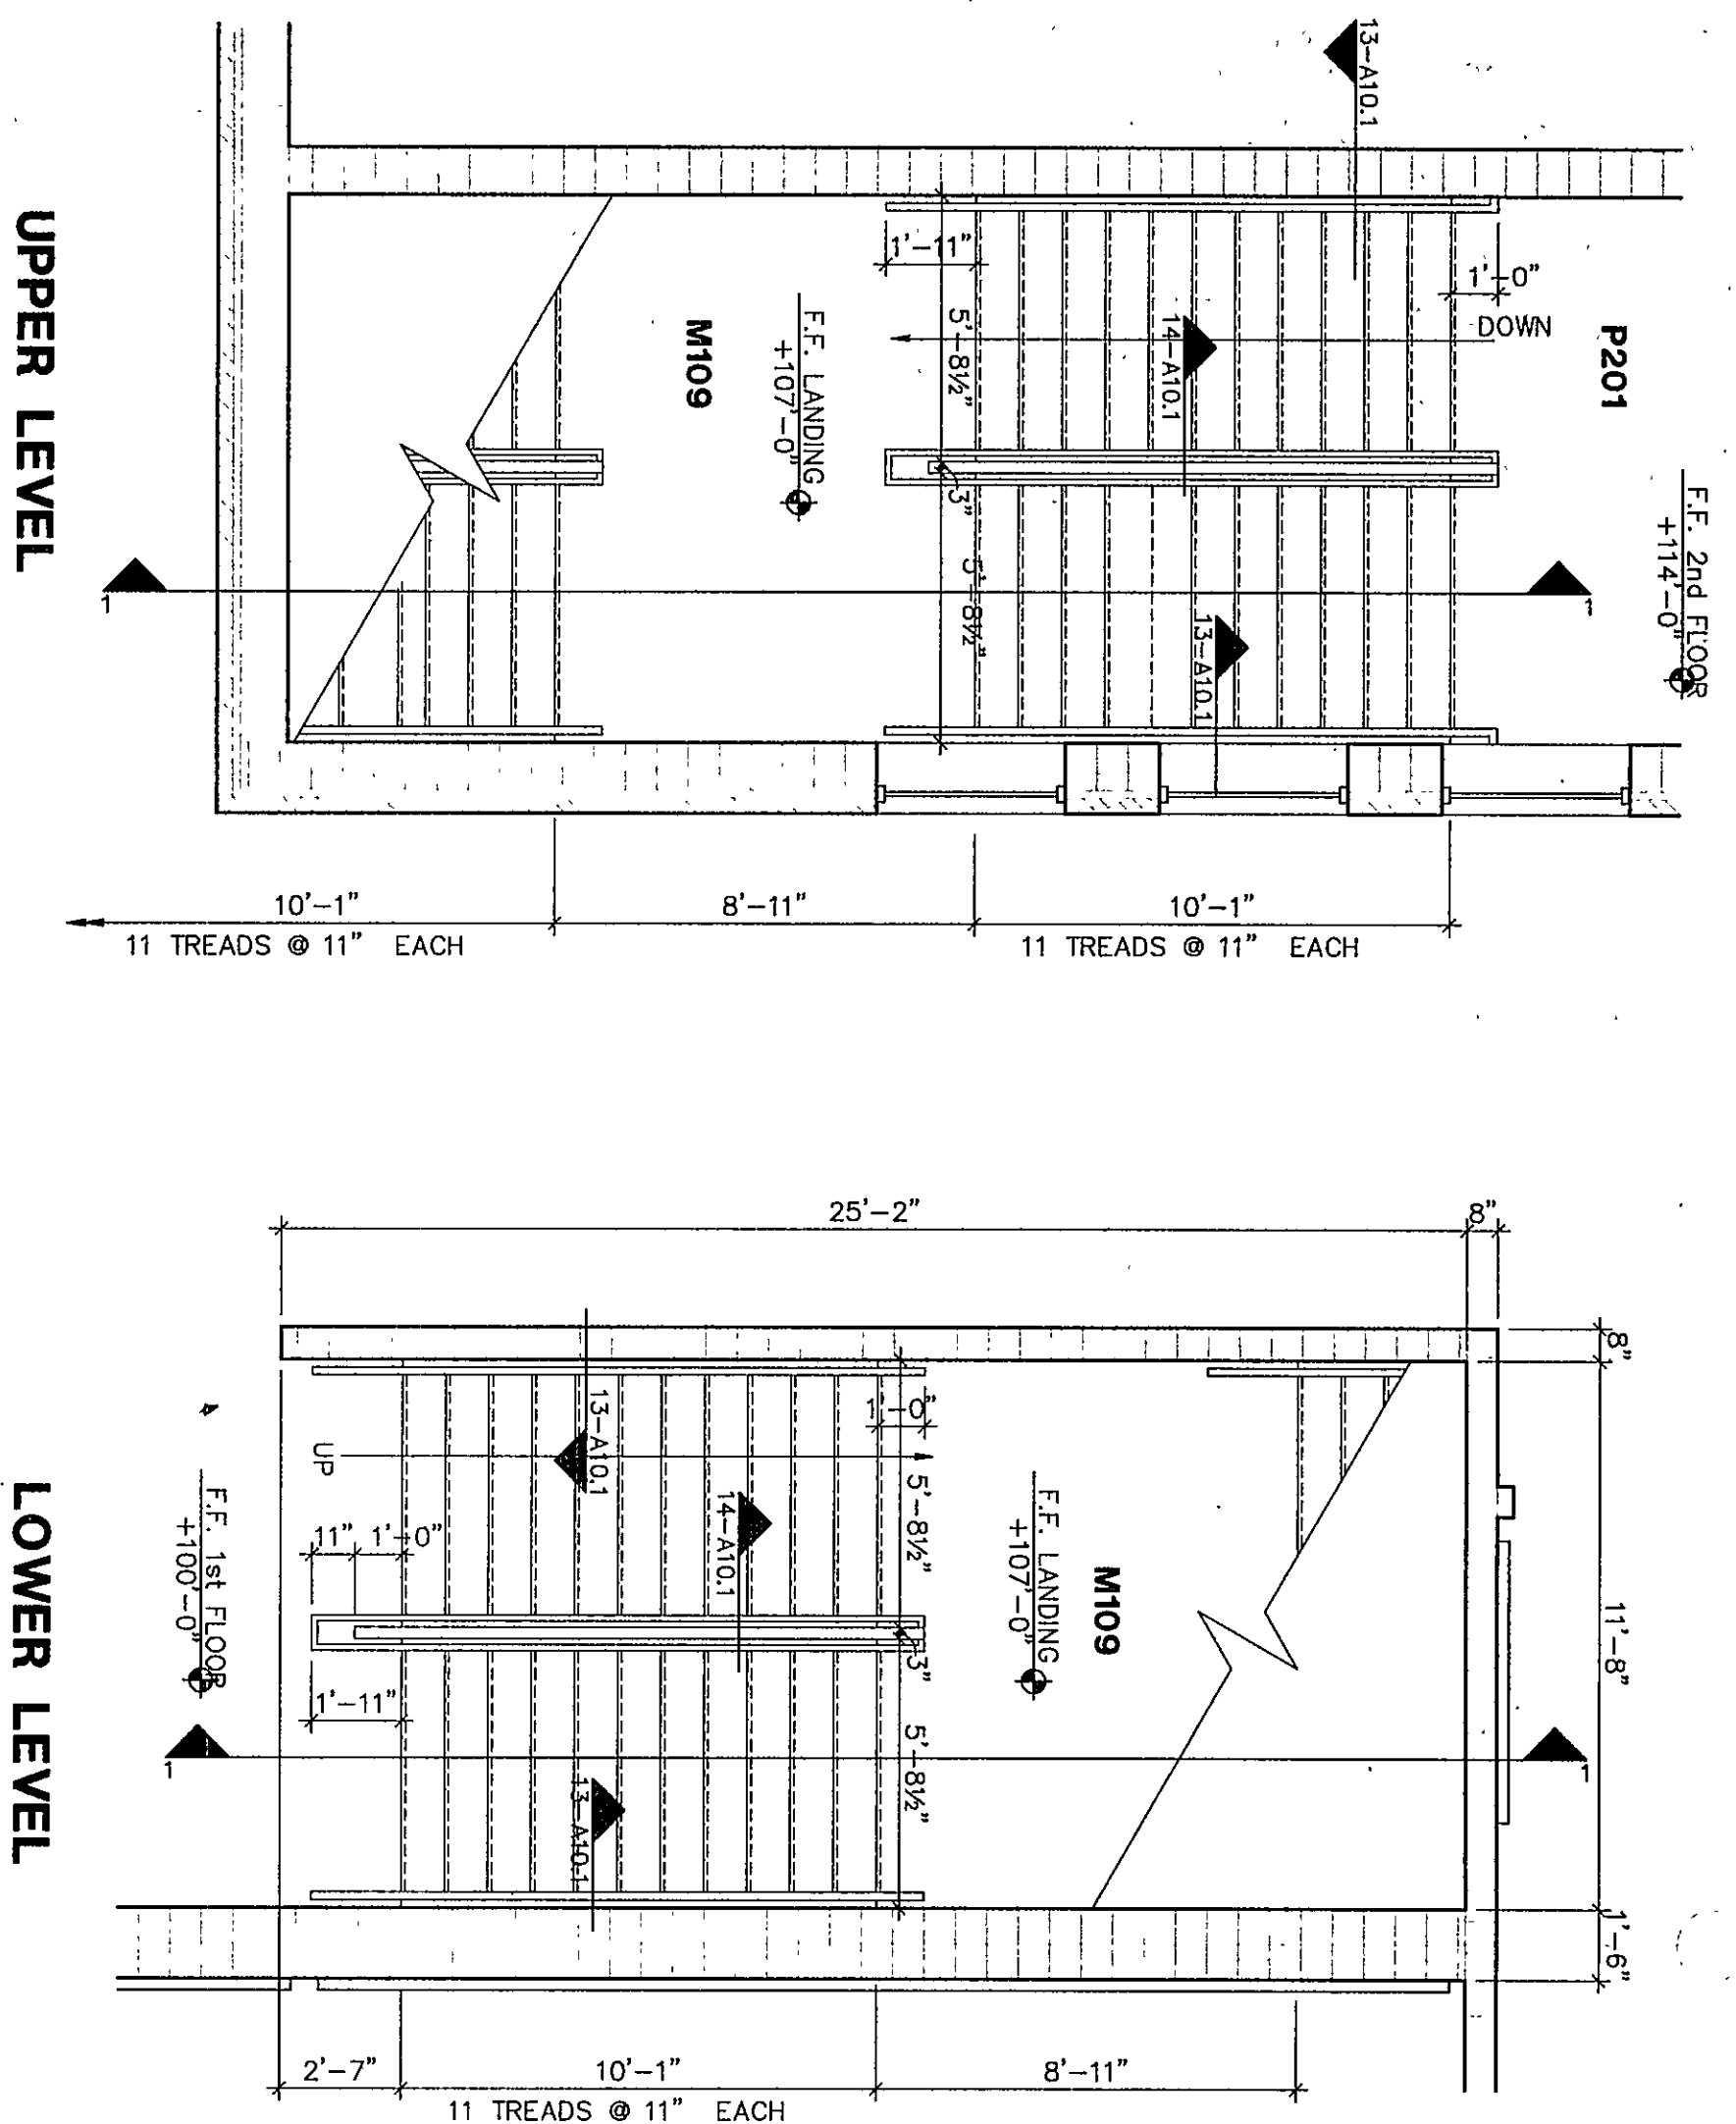


STAIR PLAN

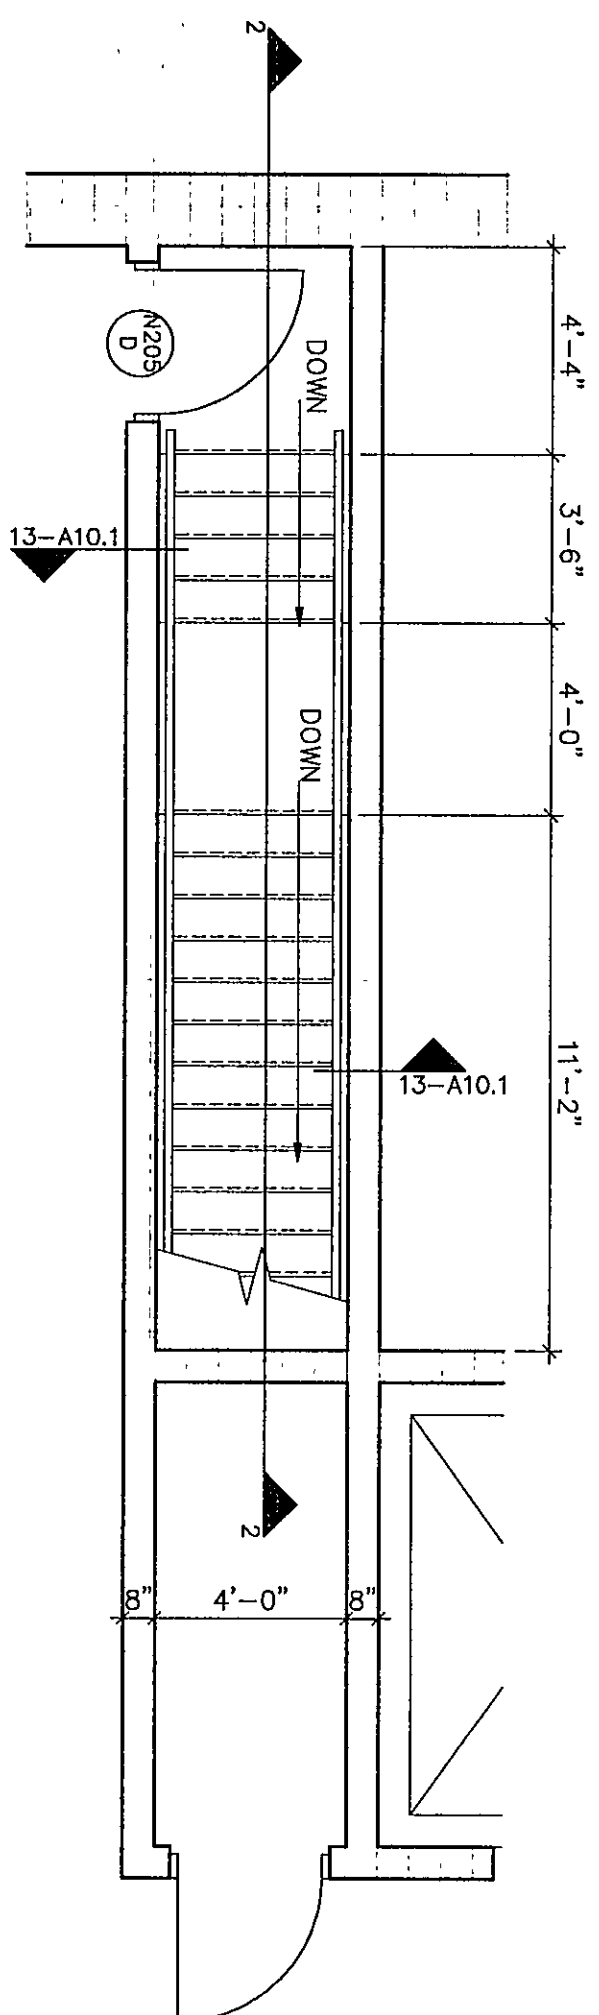


STAIR PLAN

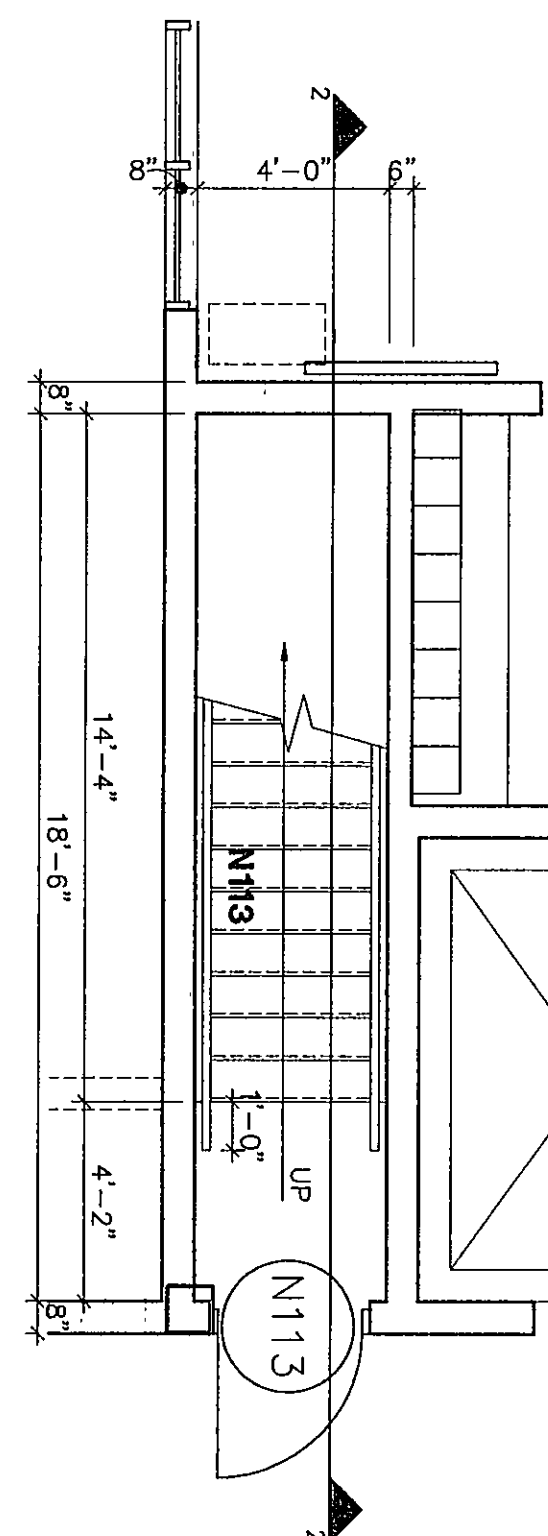









STAIR PLAN

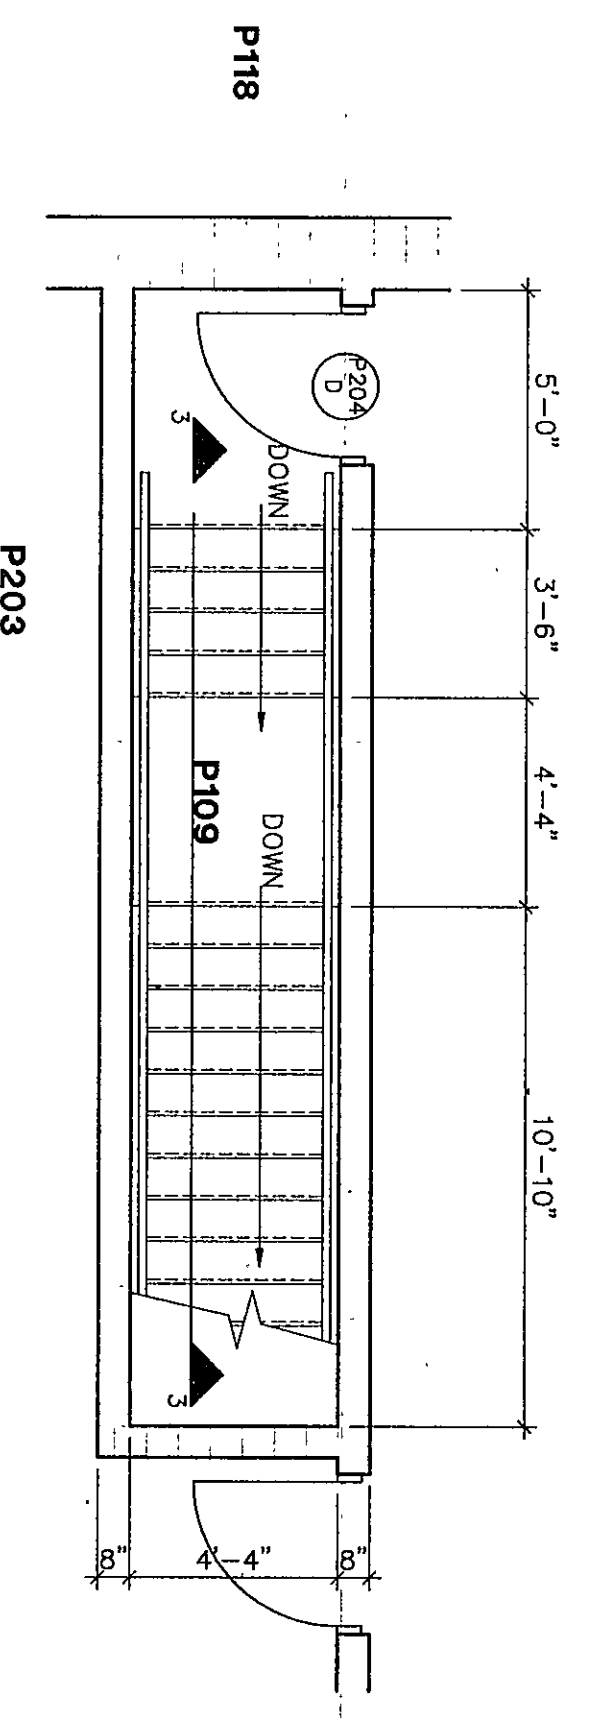


STAIR PLAN

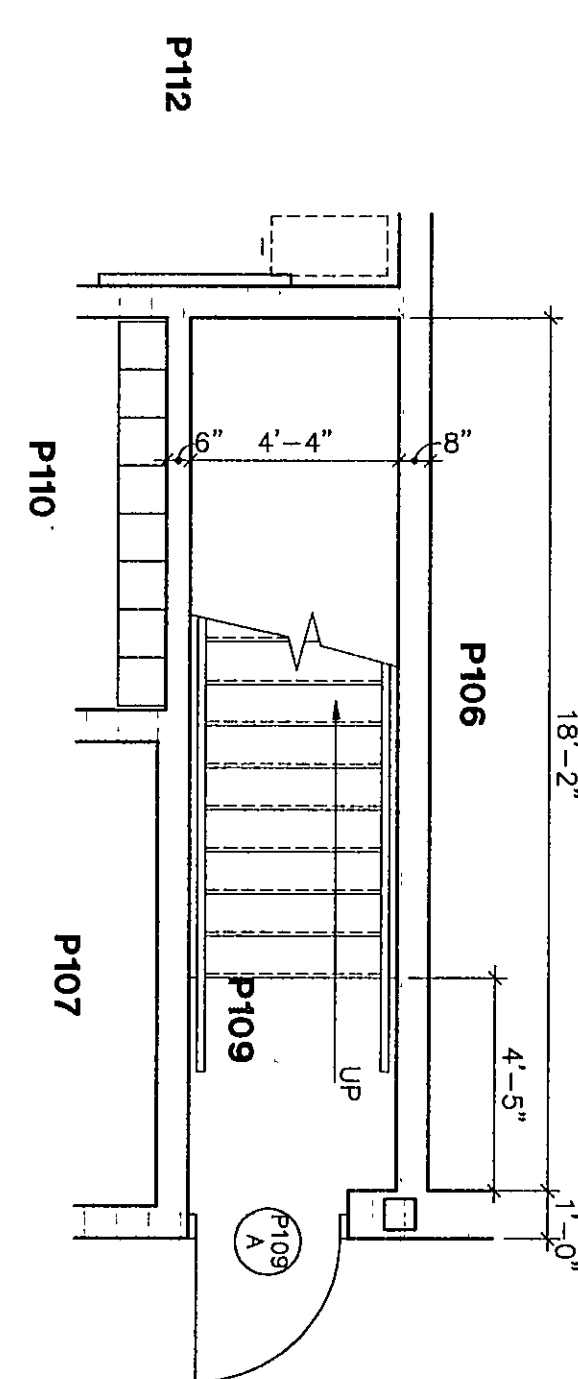

STAIR PLAN

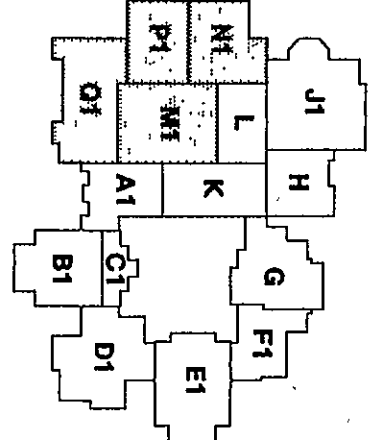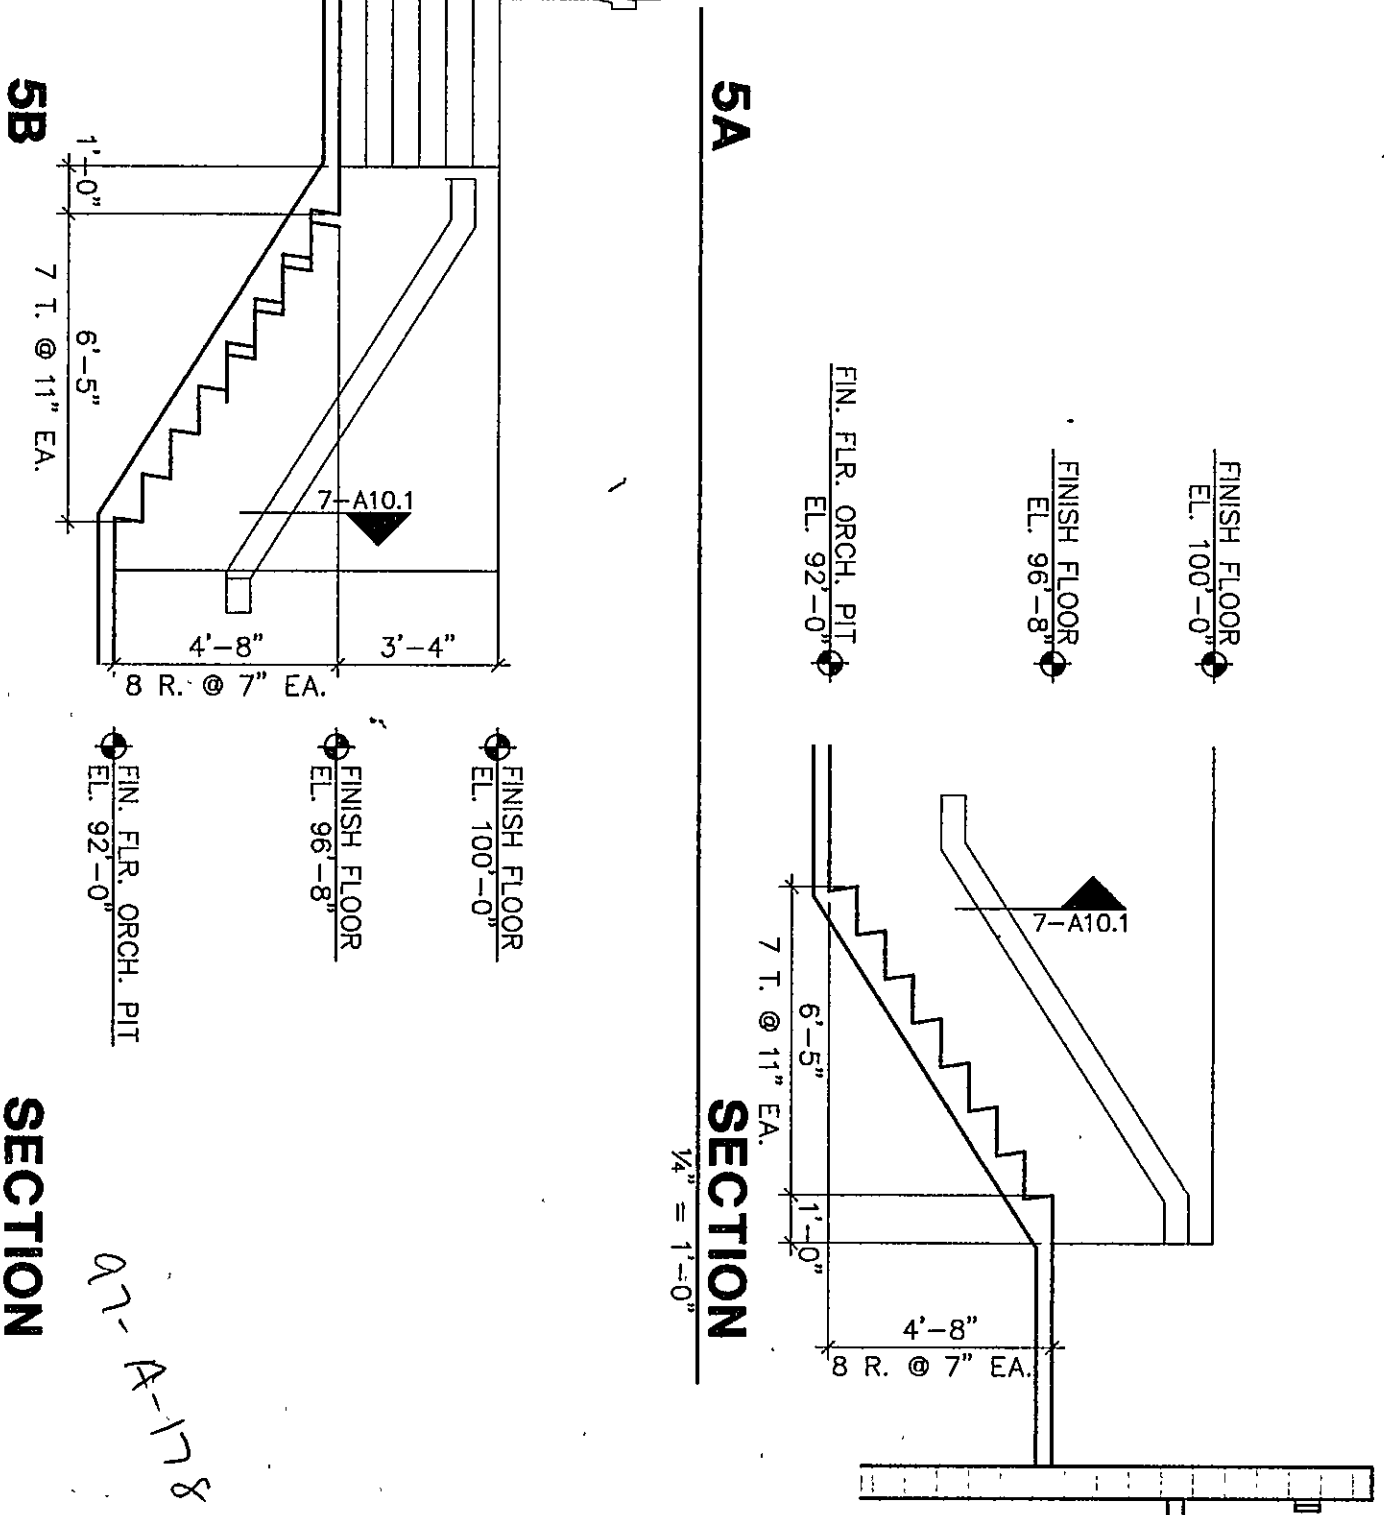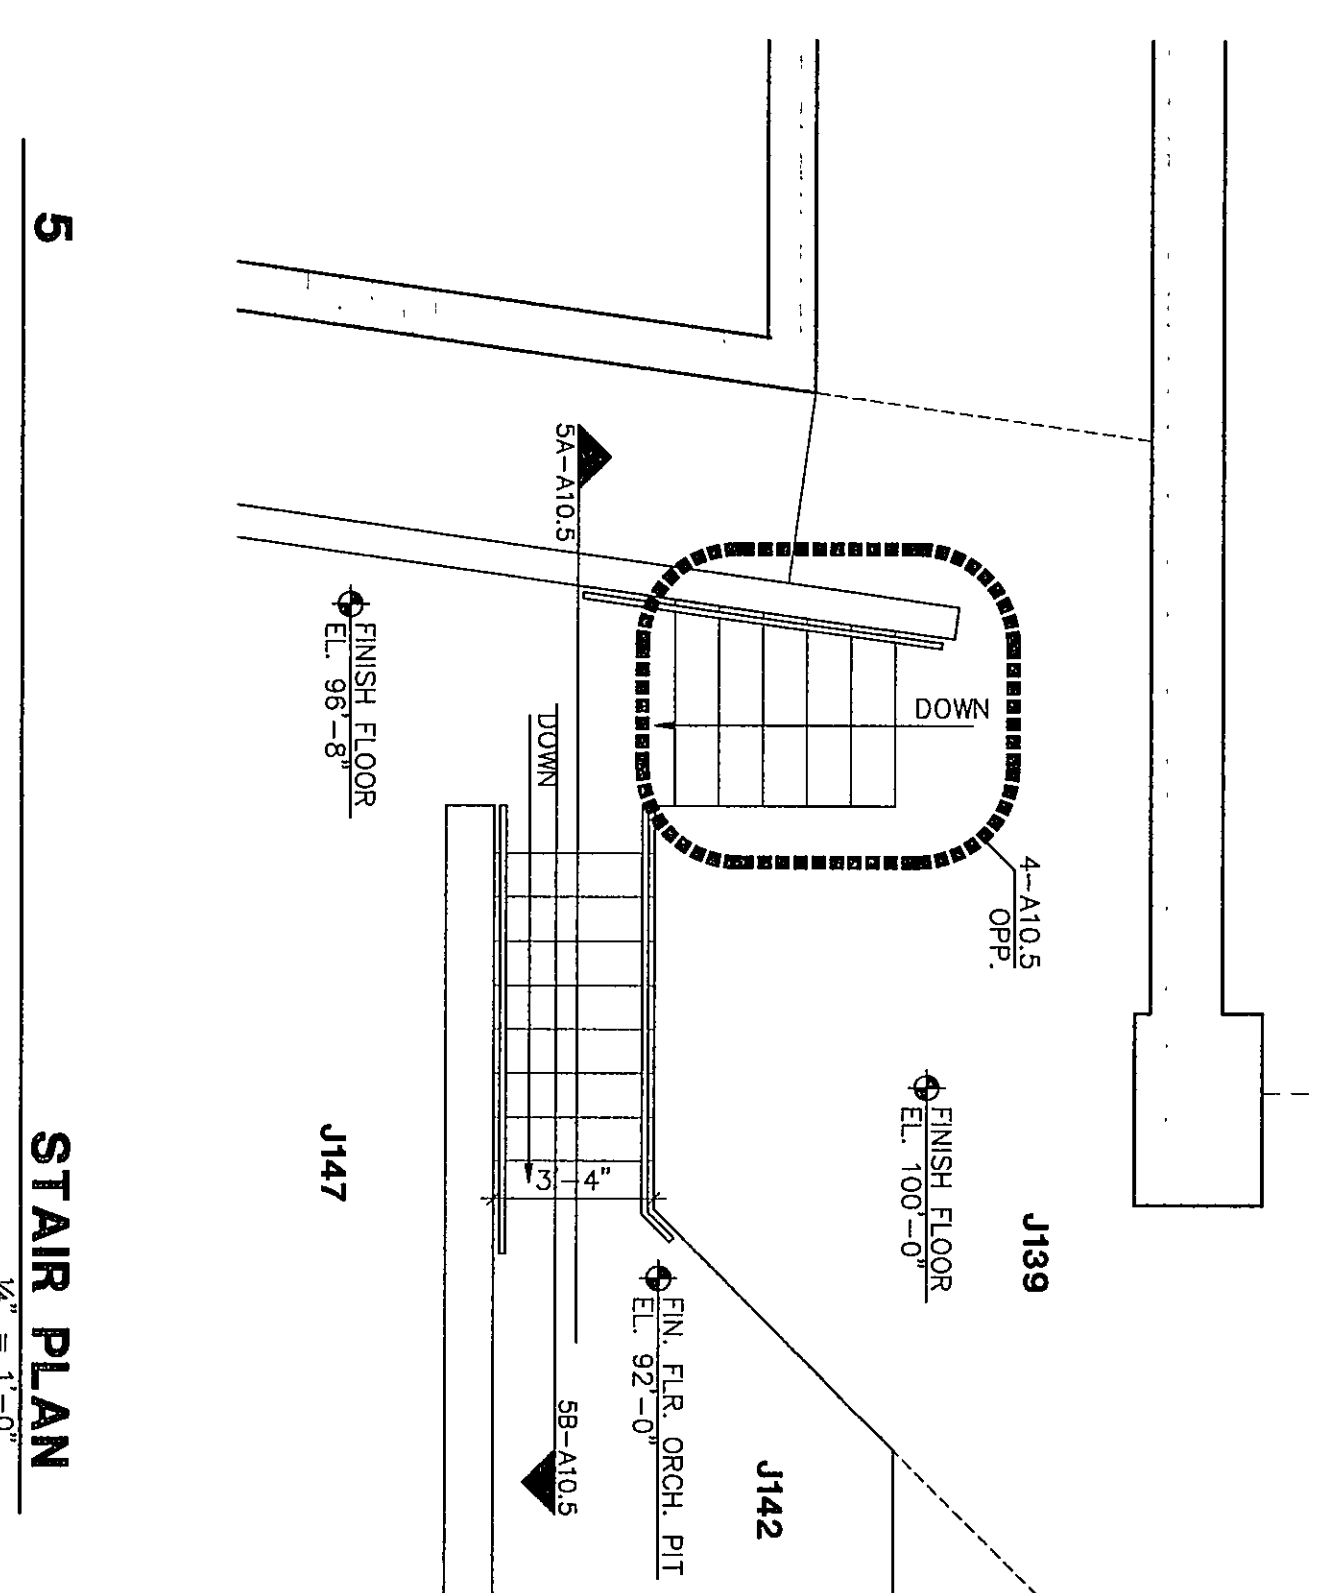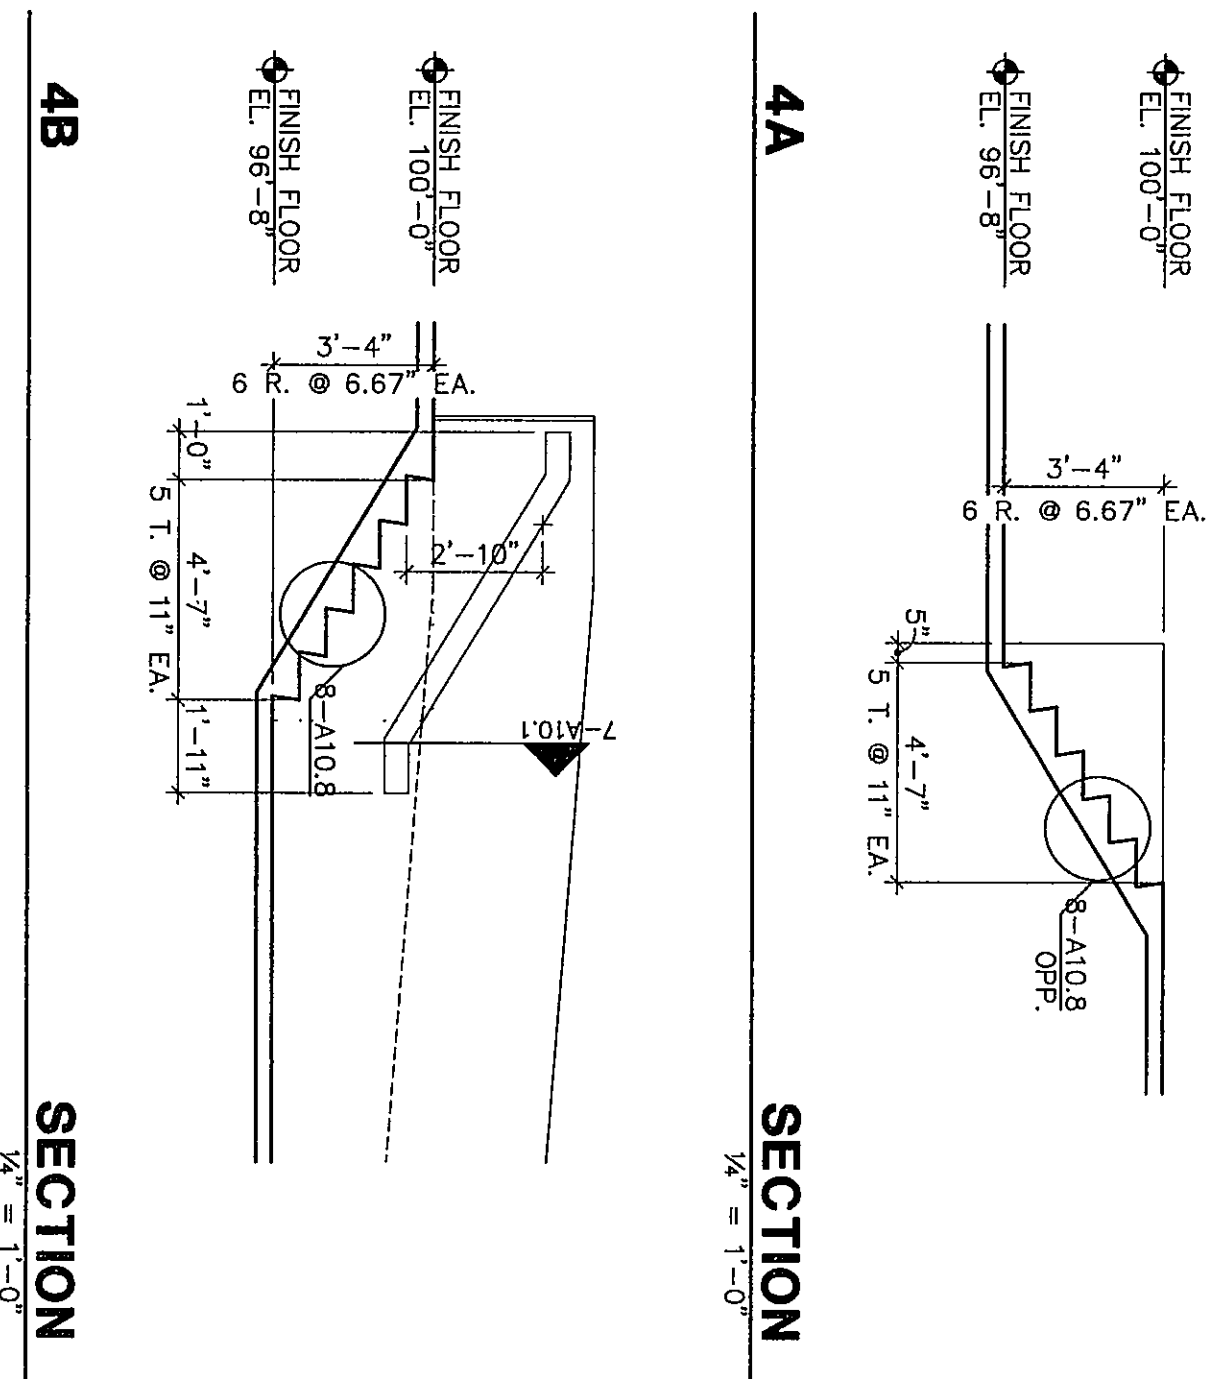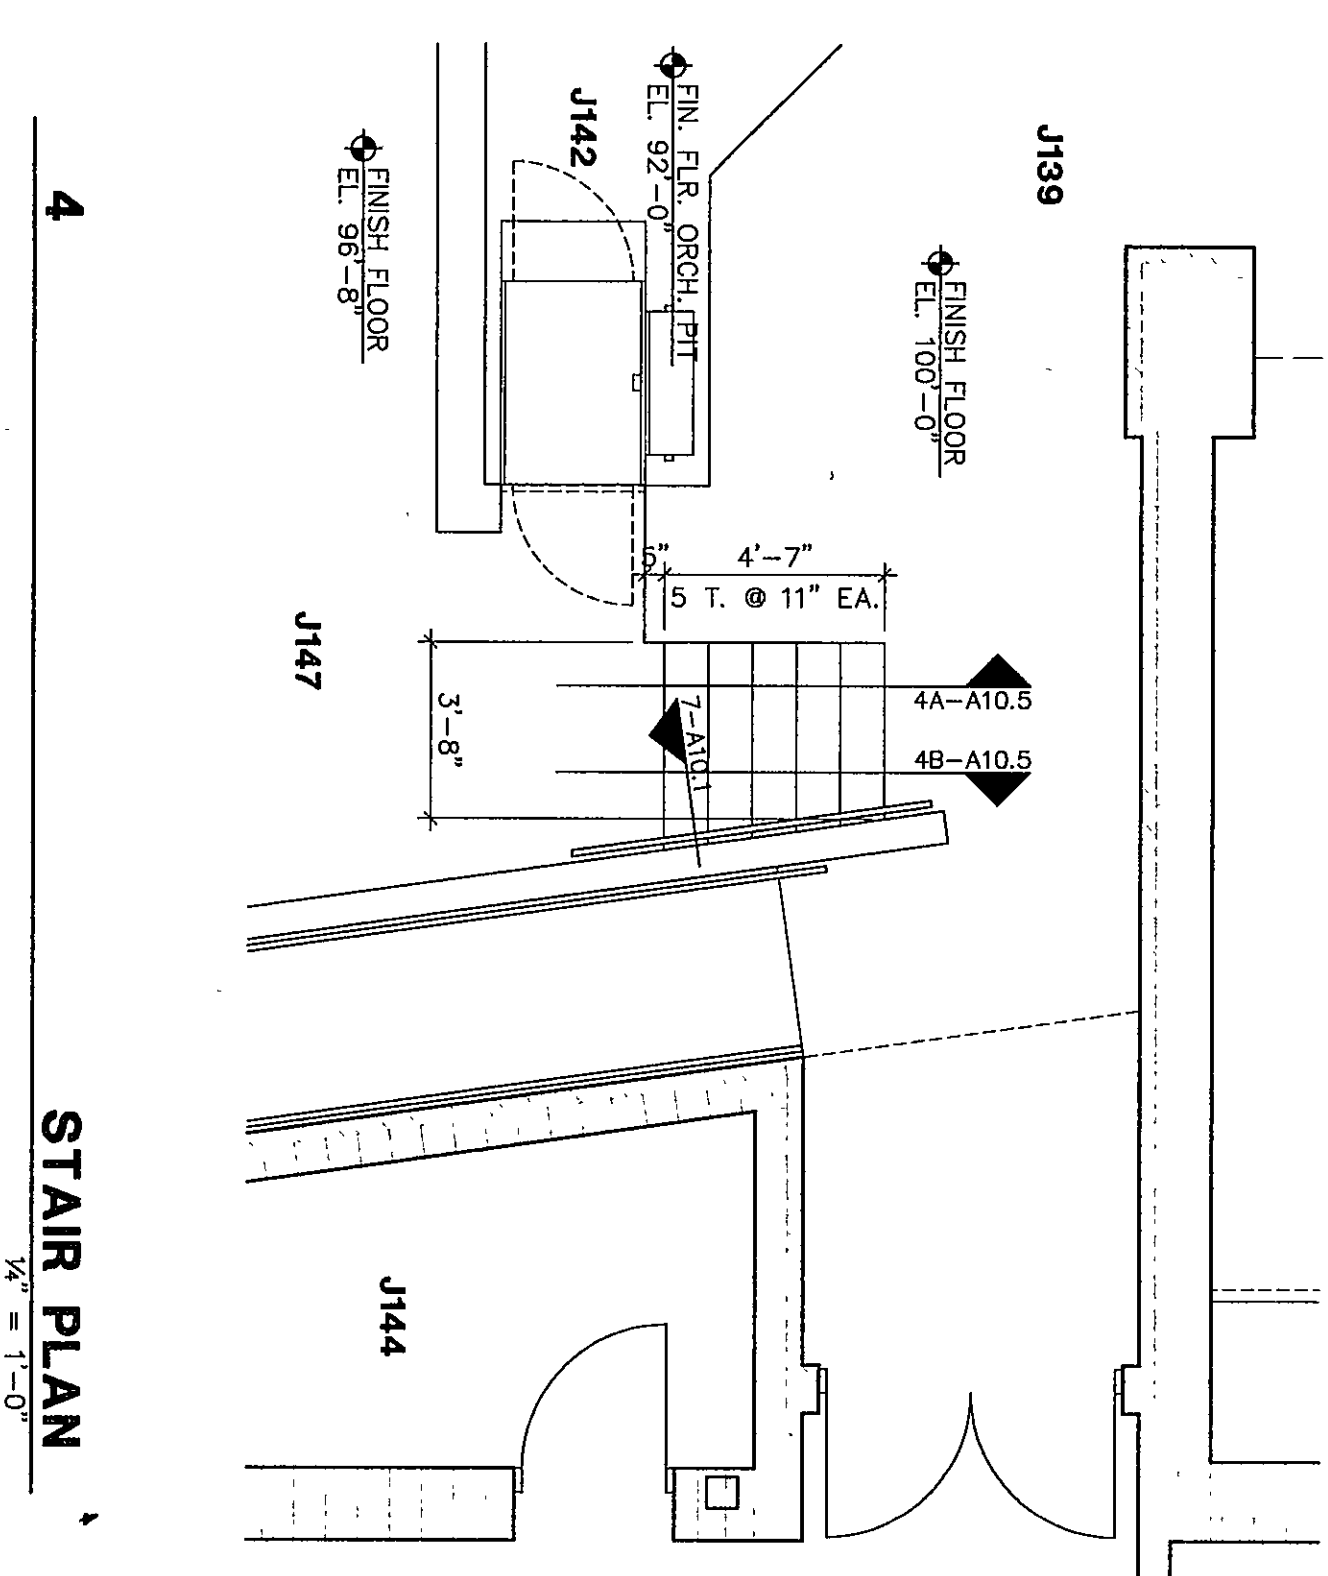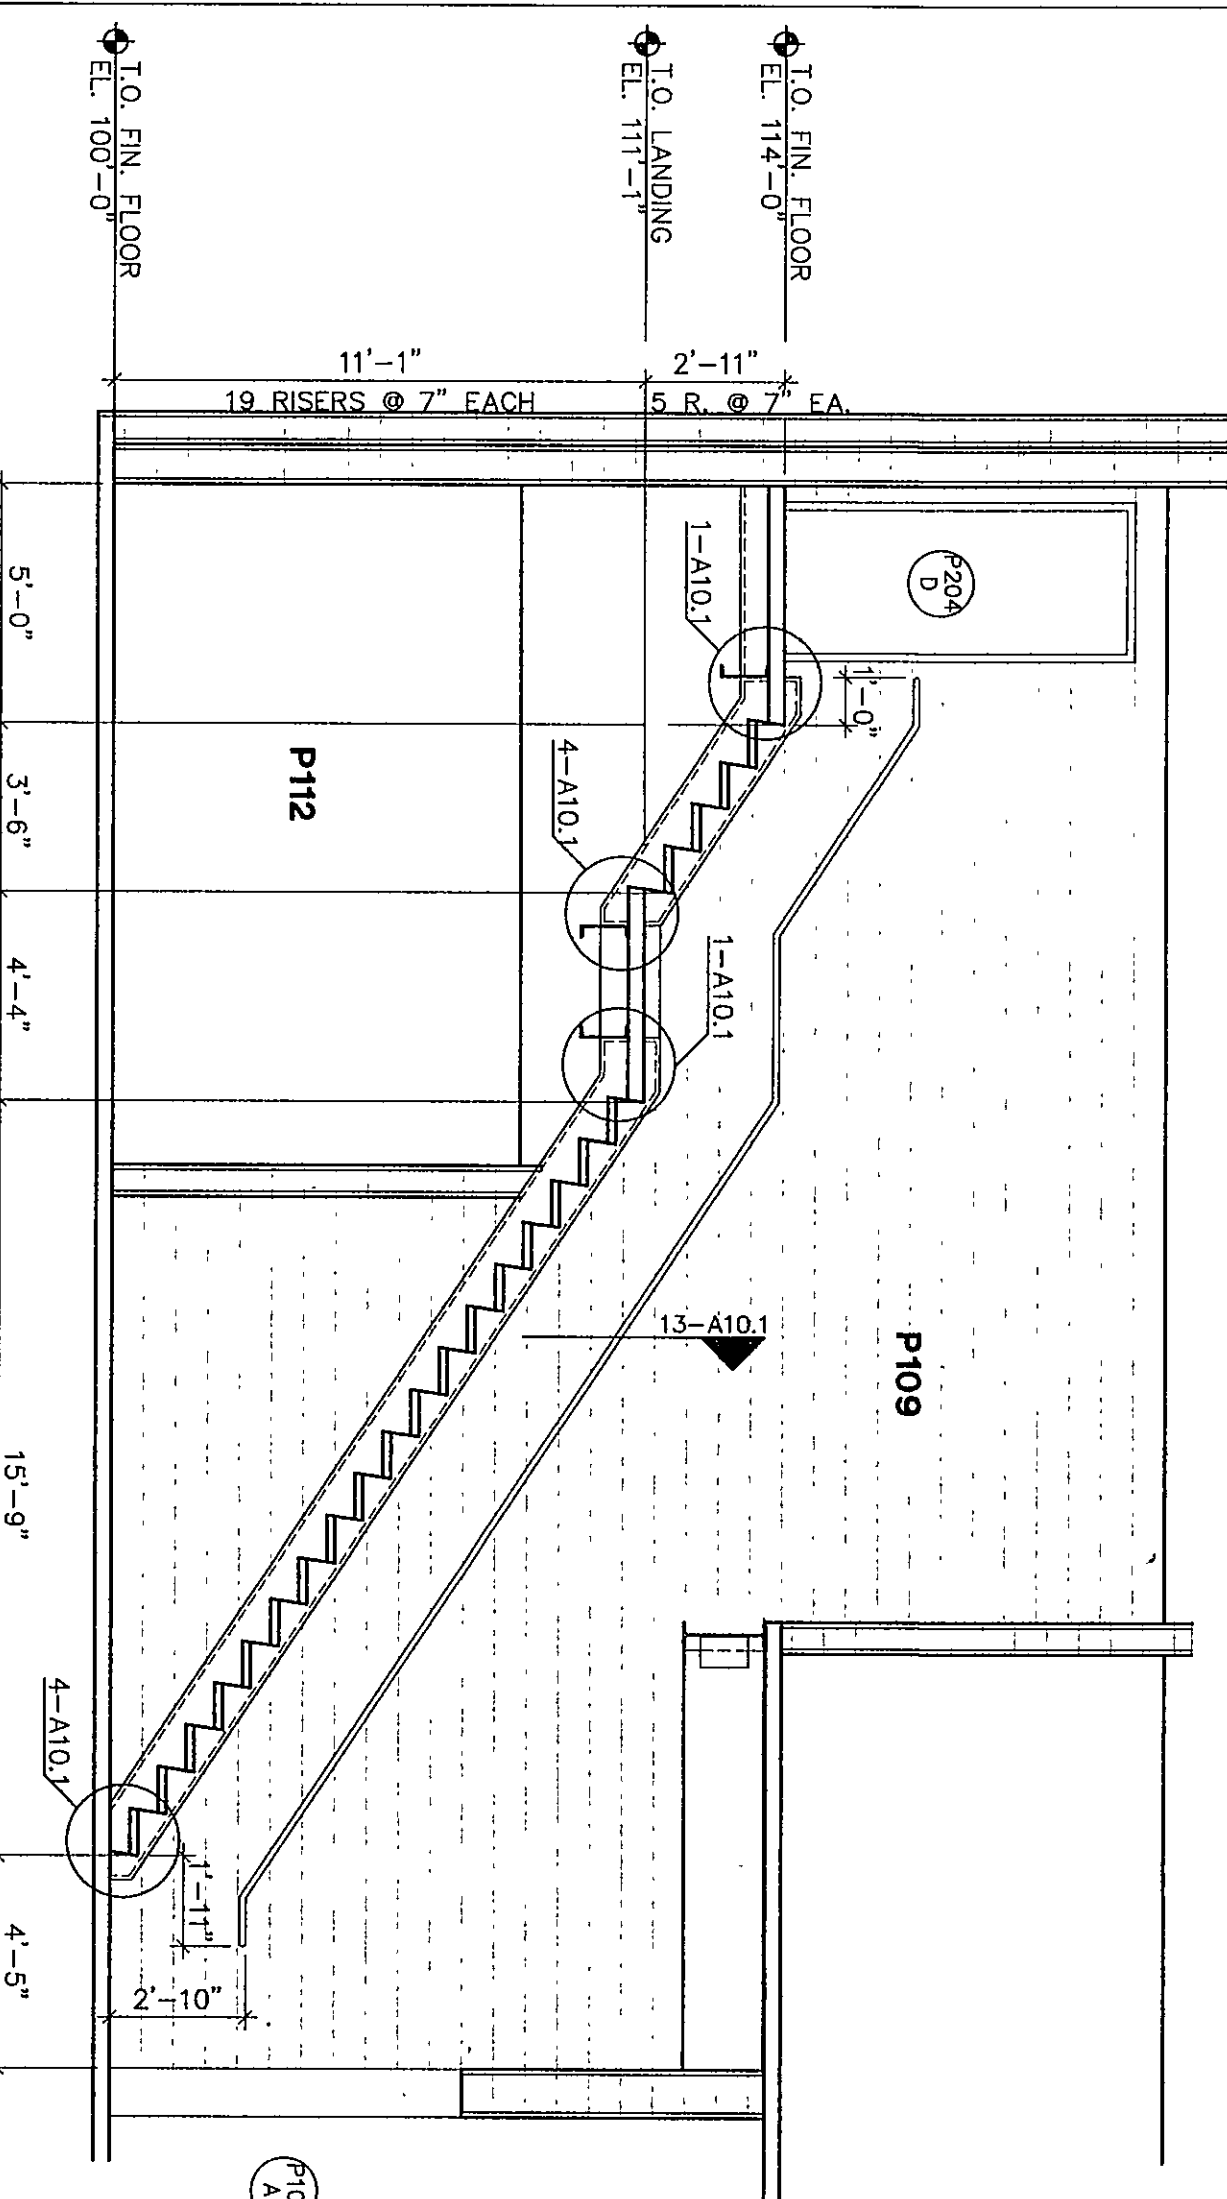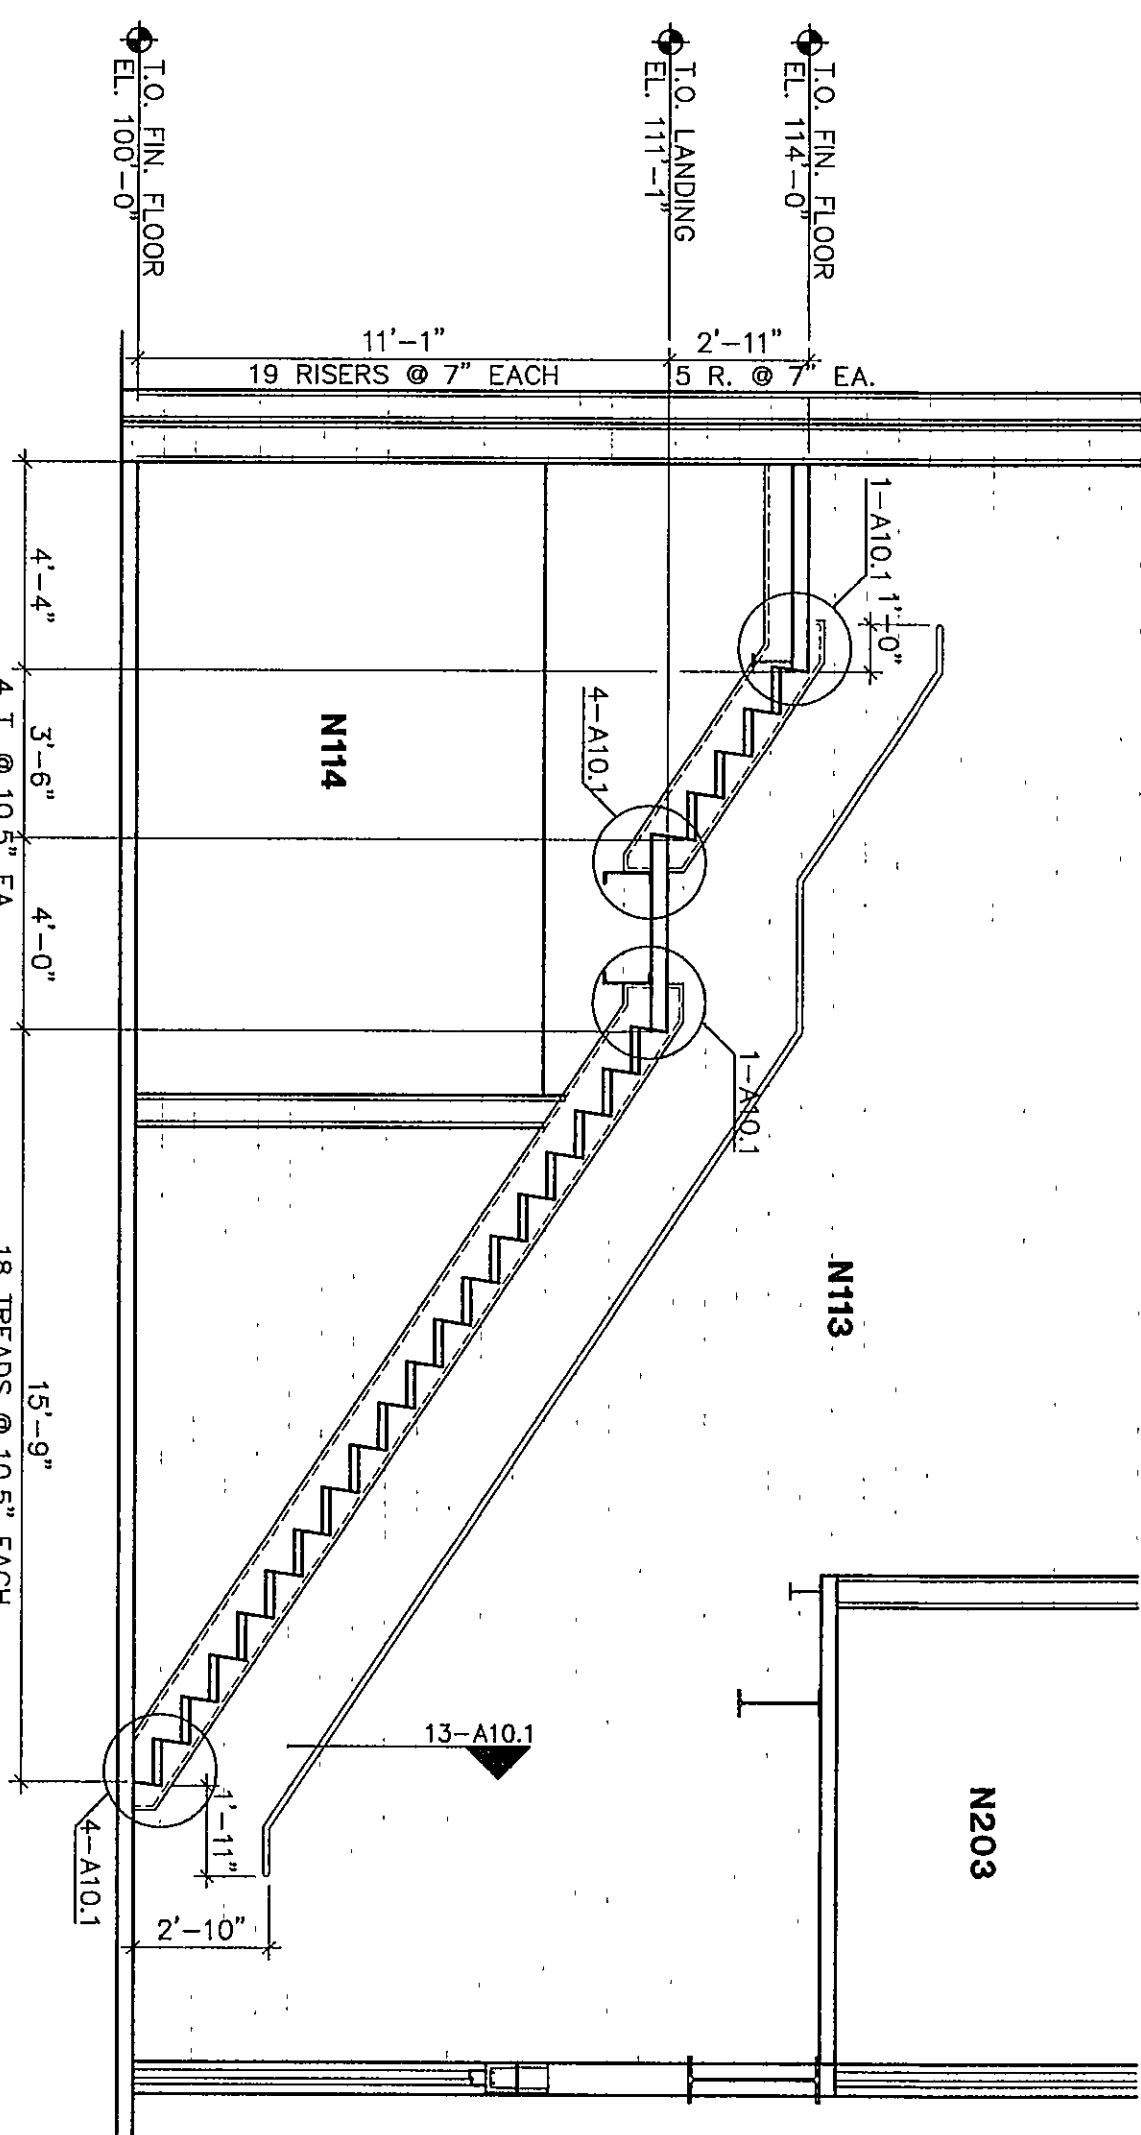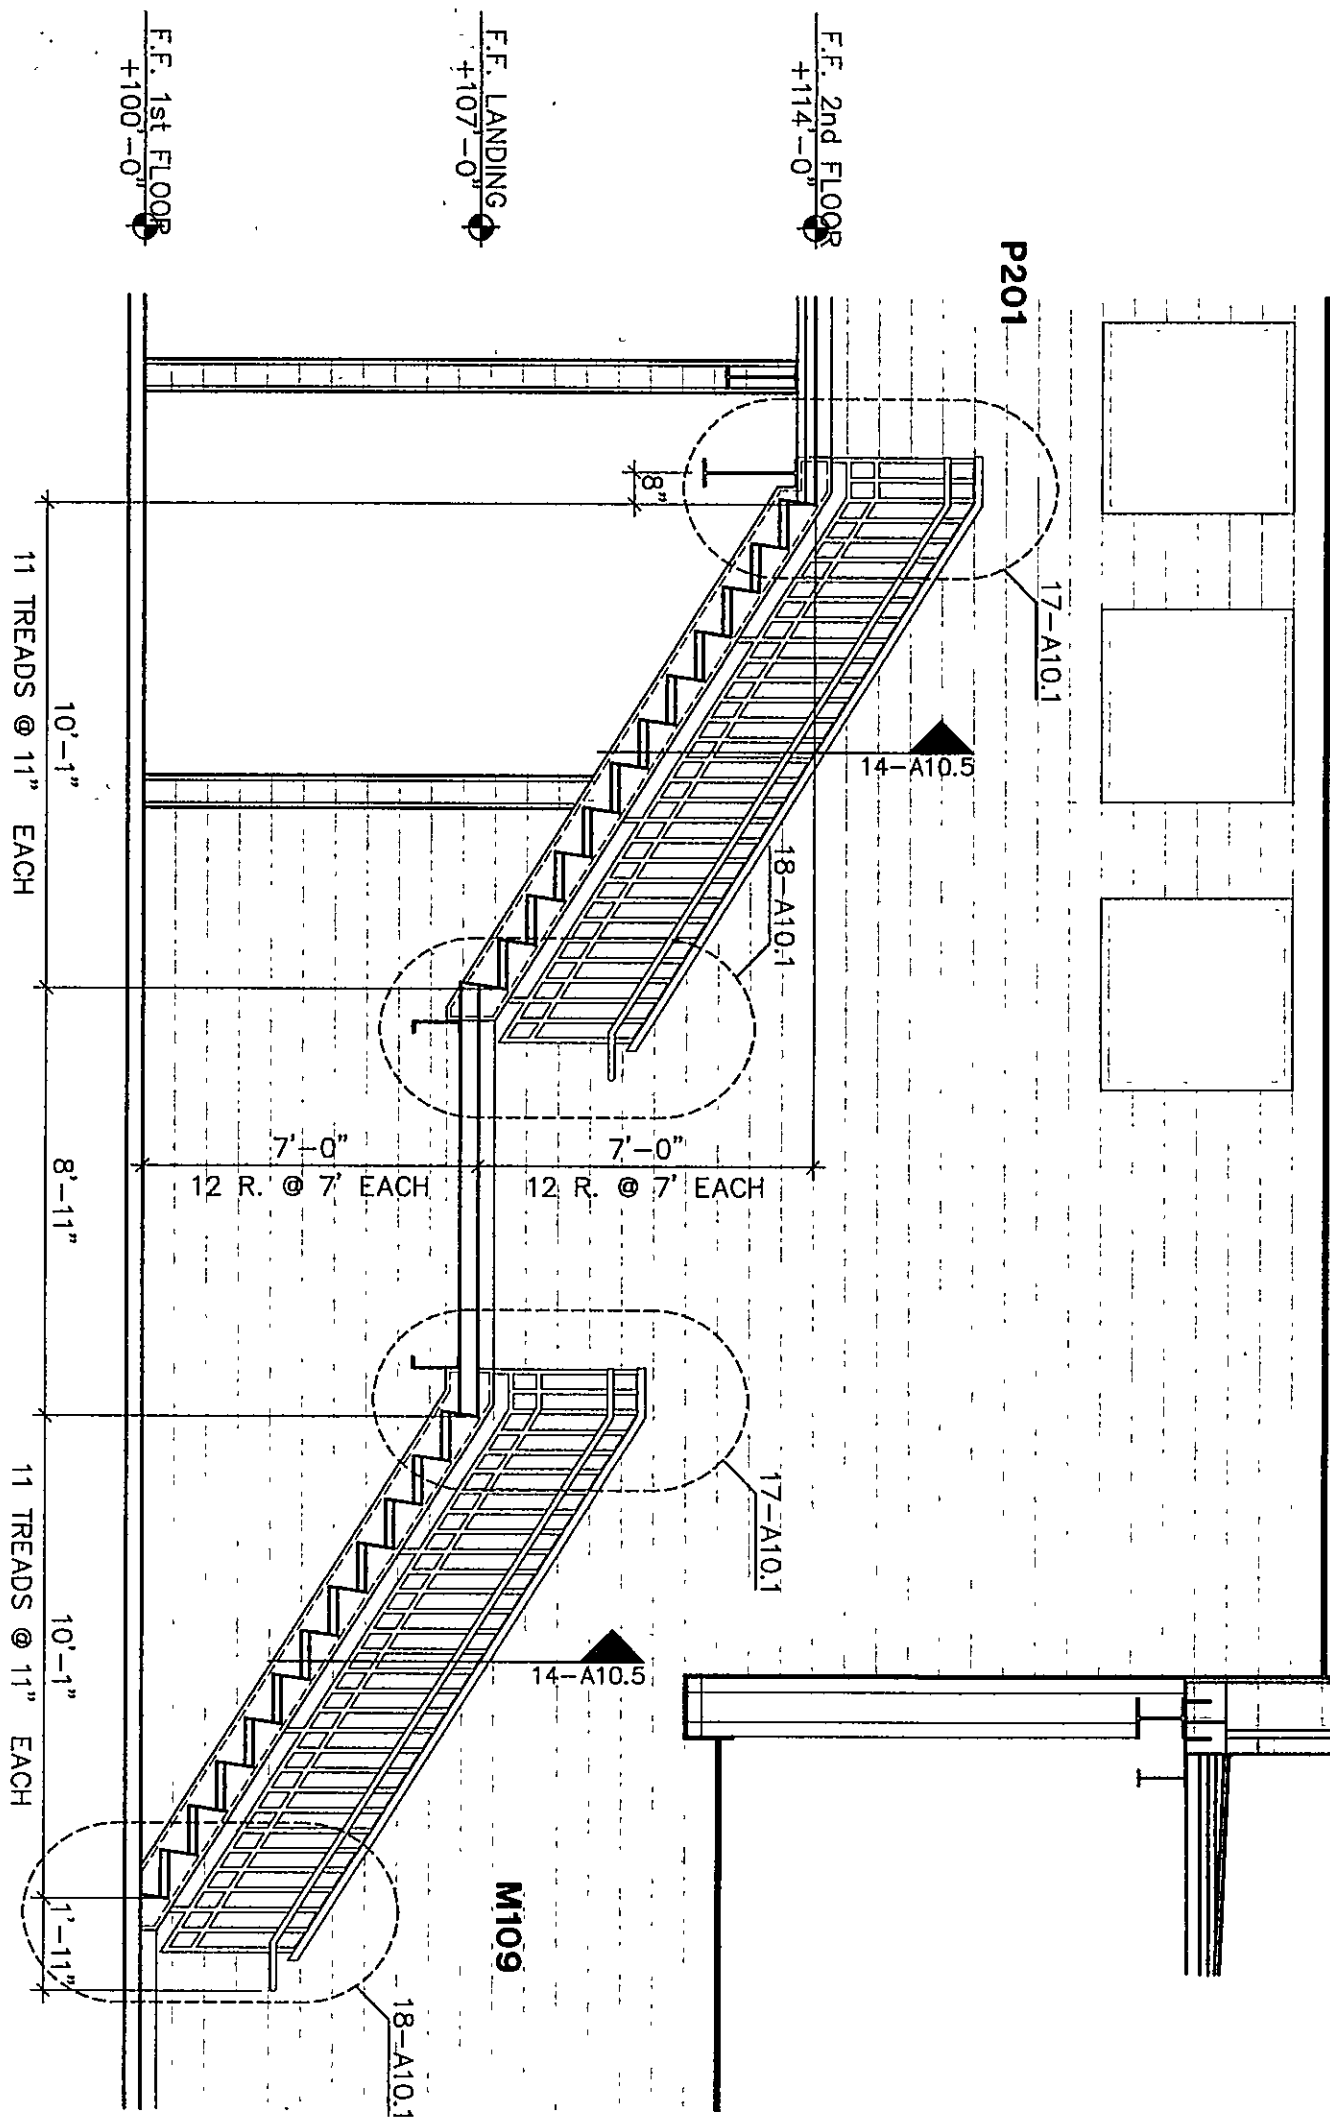

THE NEW
CHESTERTON HIGH SCHOOL
FOR THE
DUNELAND SCHOOL CORPORATION
CHESTERTON, INDIANA

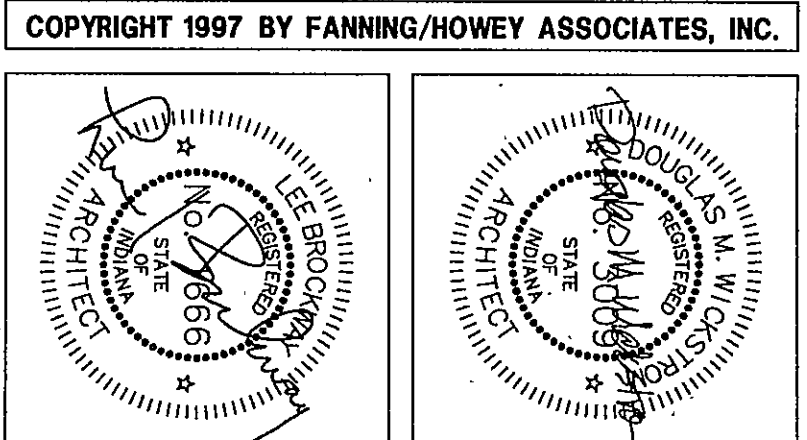

Fanning/Howey Associates, Inc.
Architects Engineers Consultants

ENLARGED STAIR PLAN			
DRAWN BY: TCB, HAS	COMM. NO.: 95067.00		
CHECKED BY: JHJ	DATE: APRIL 21, 1997		
A10.5		REVISIONS NO. DATE	