

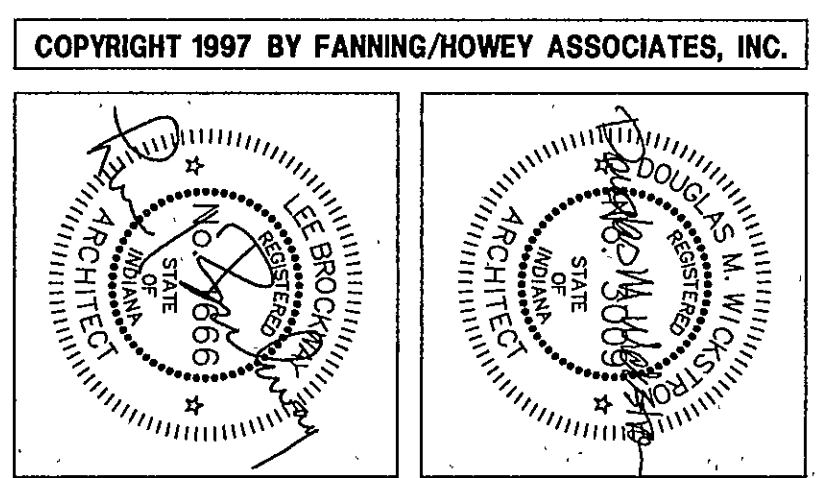
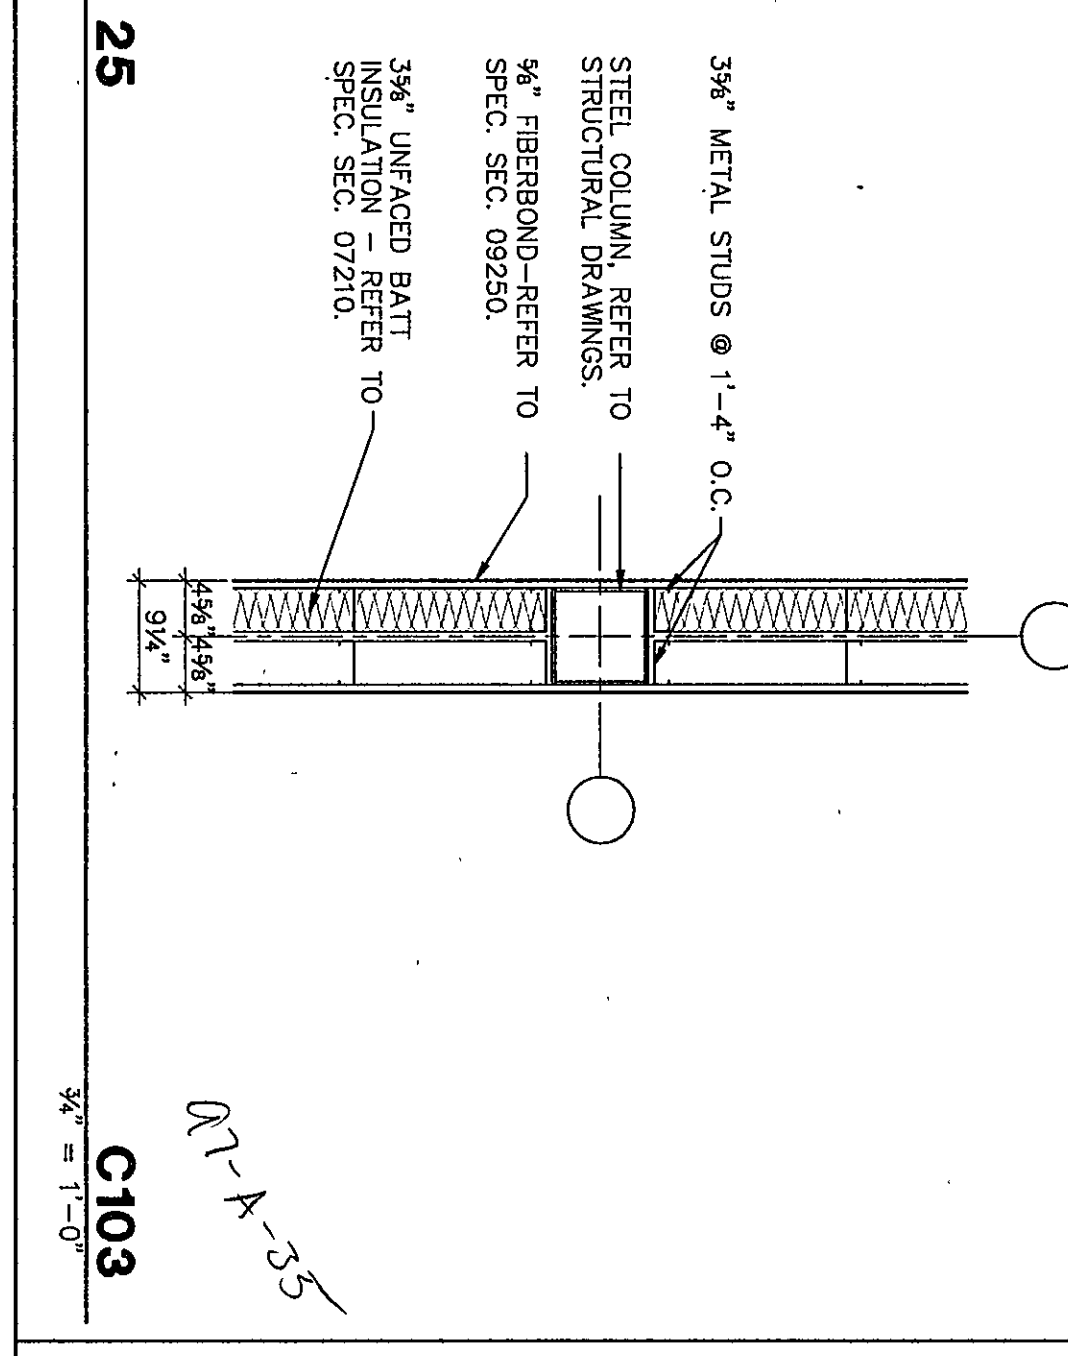
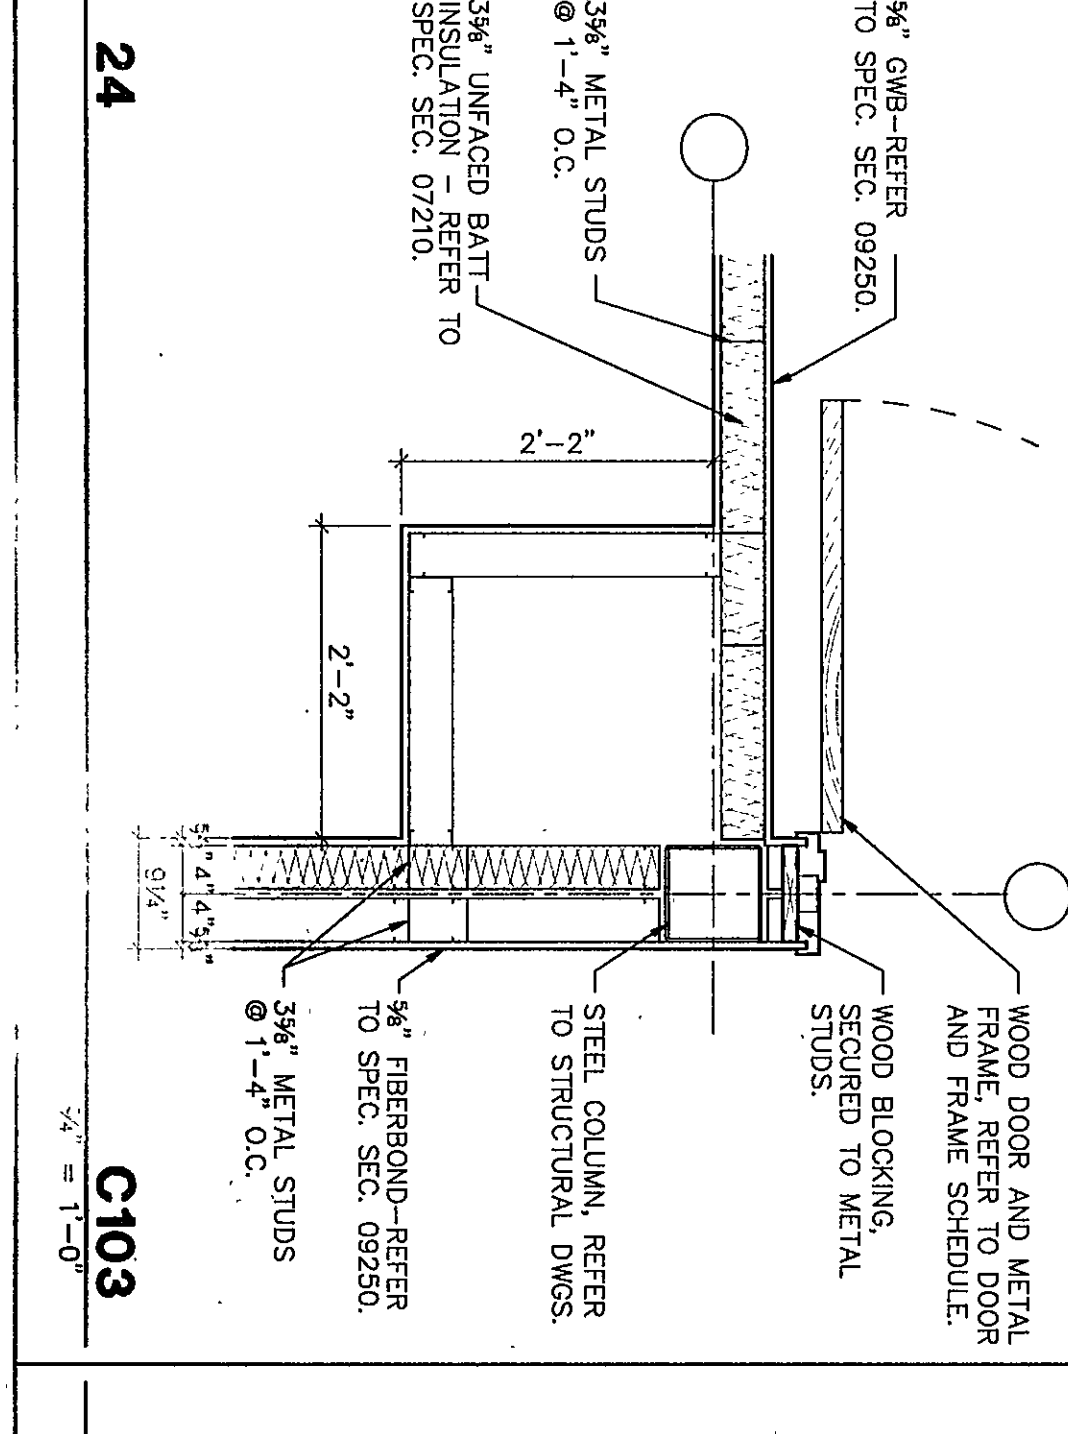
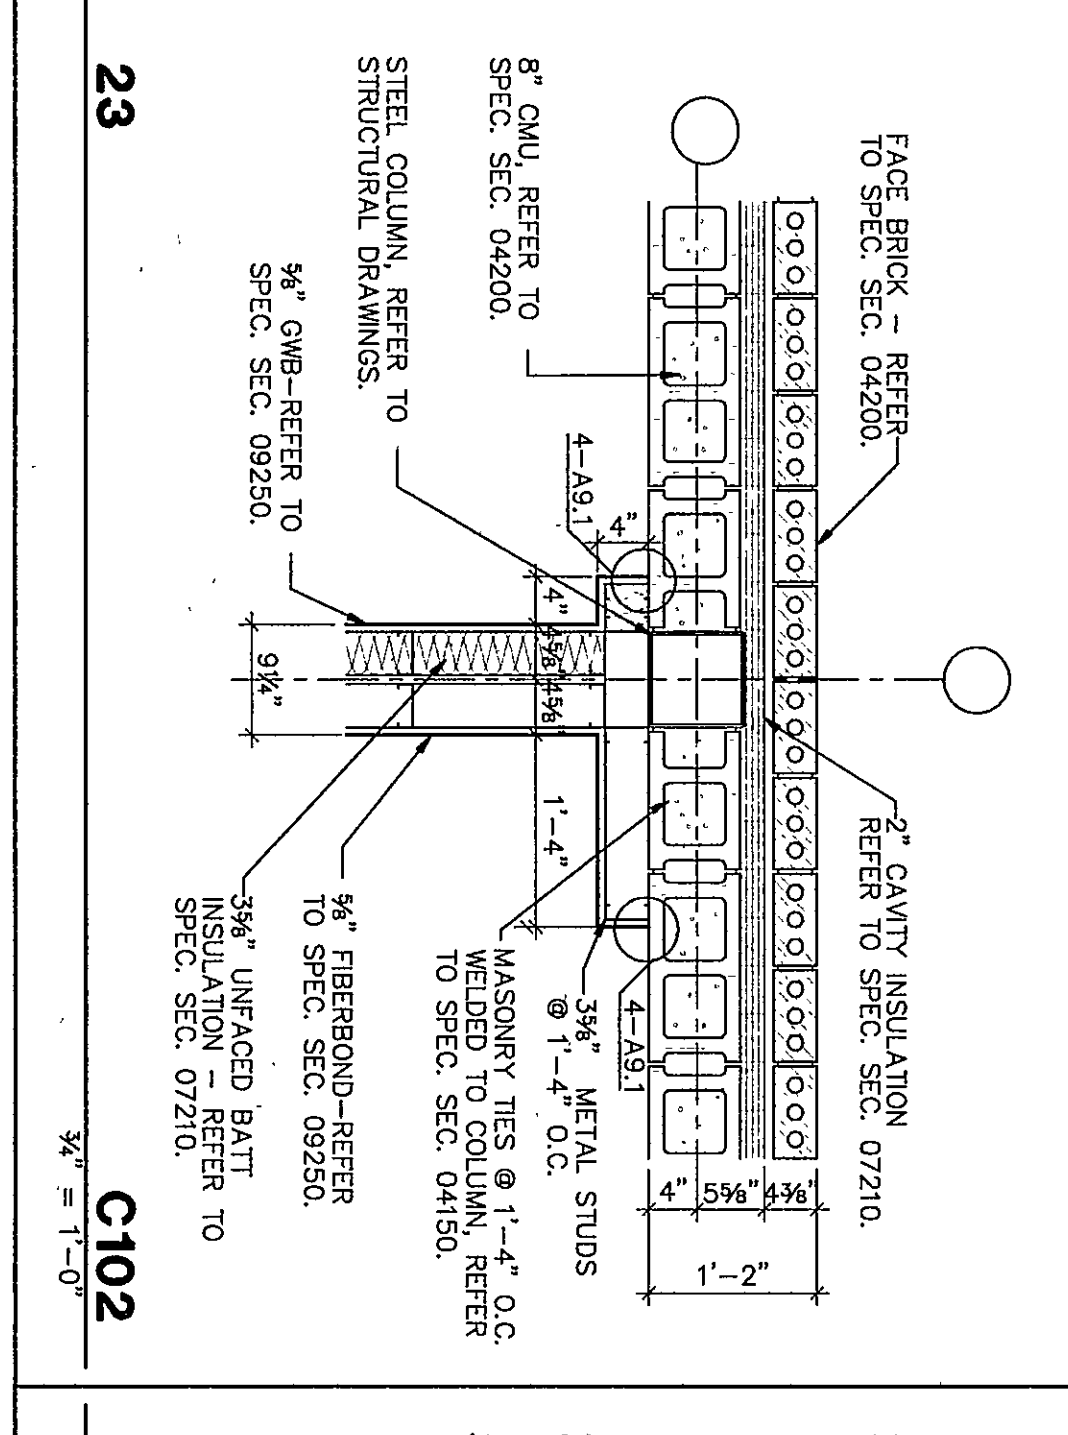
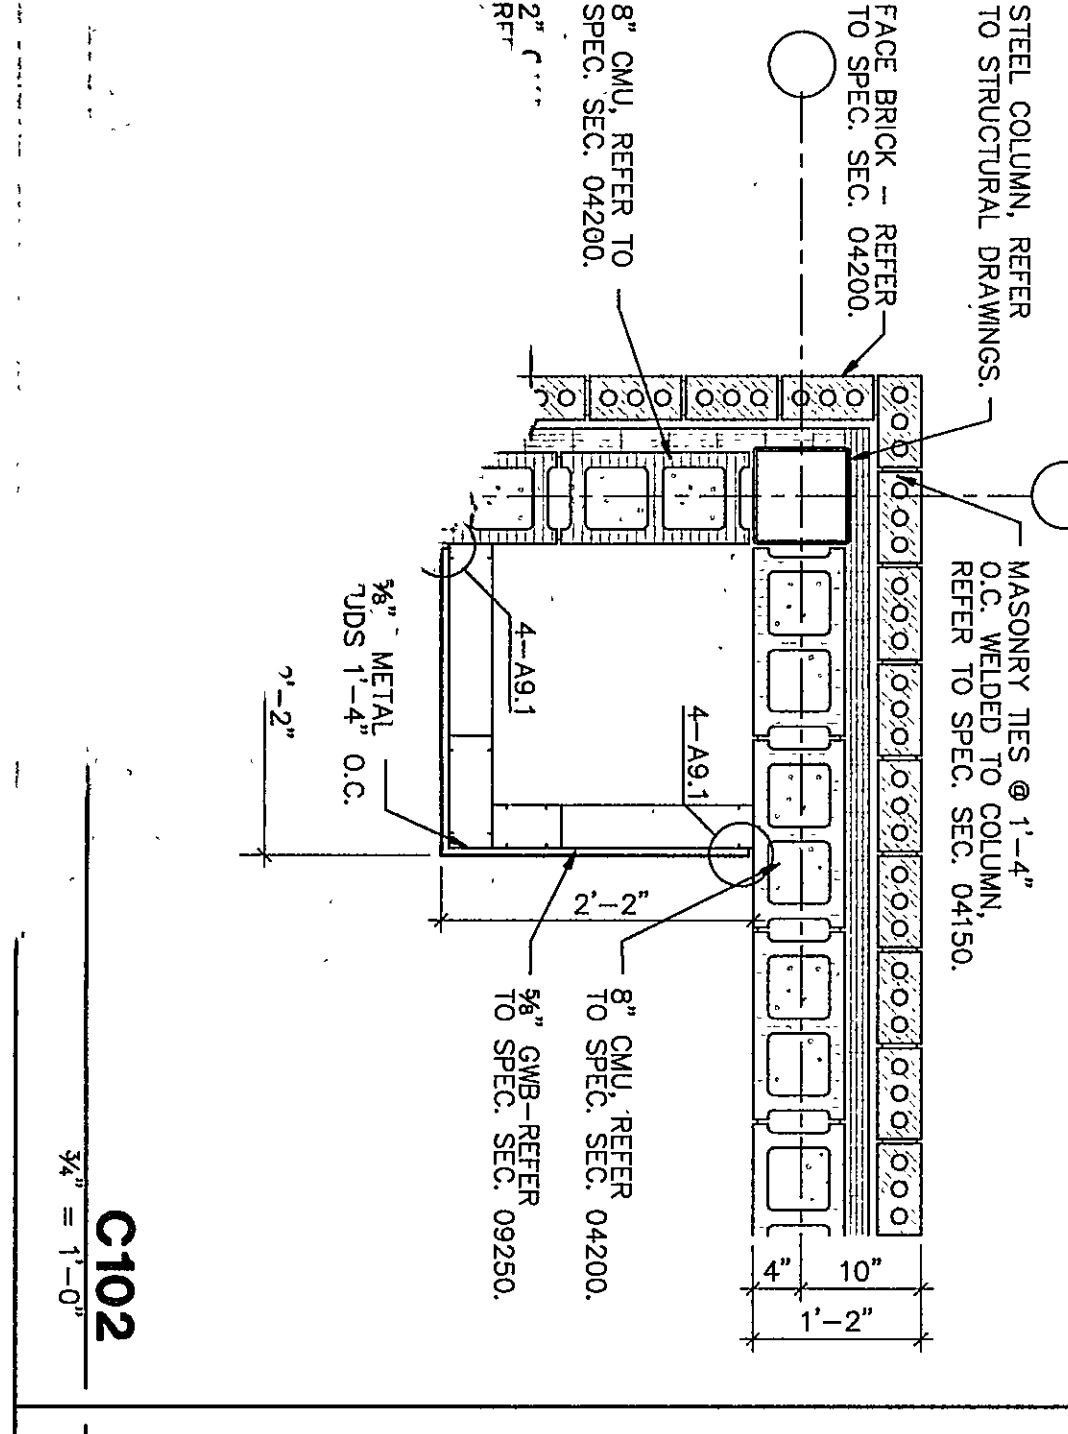
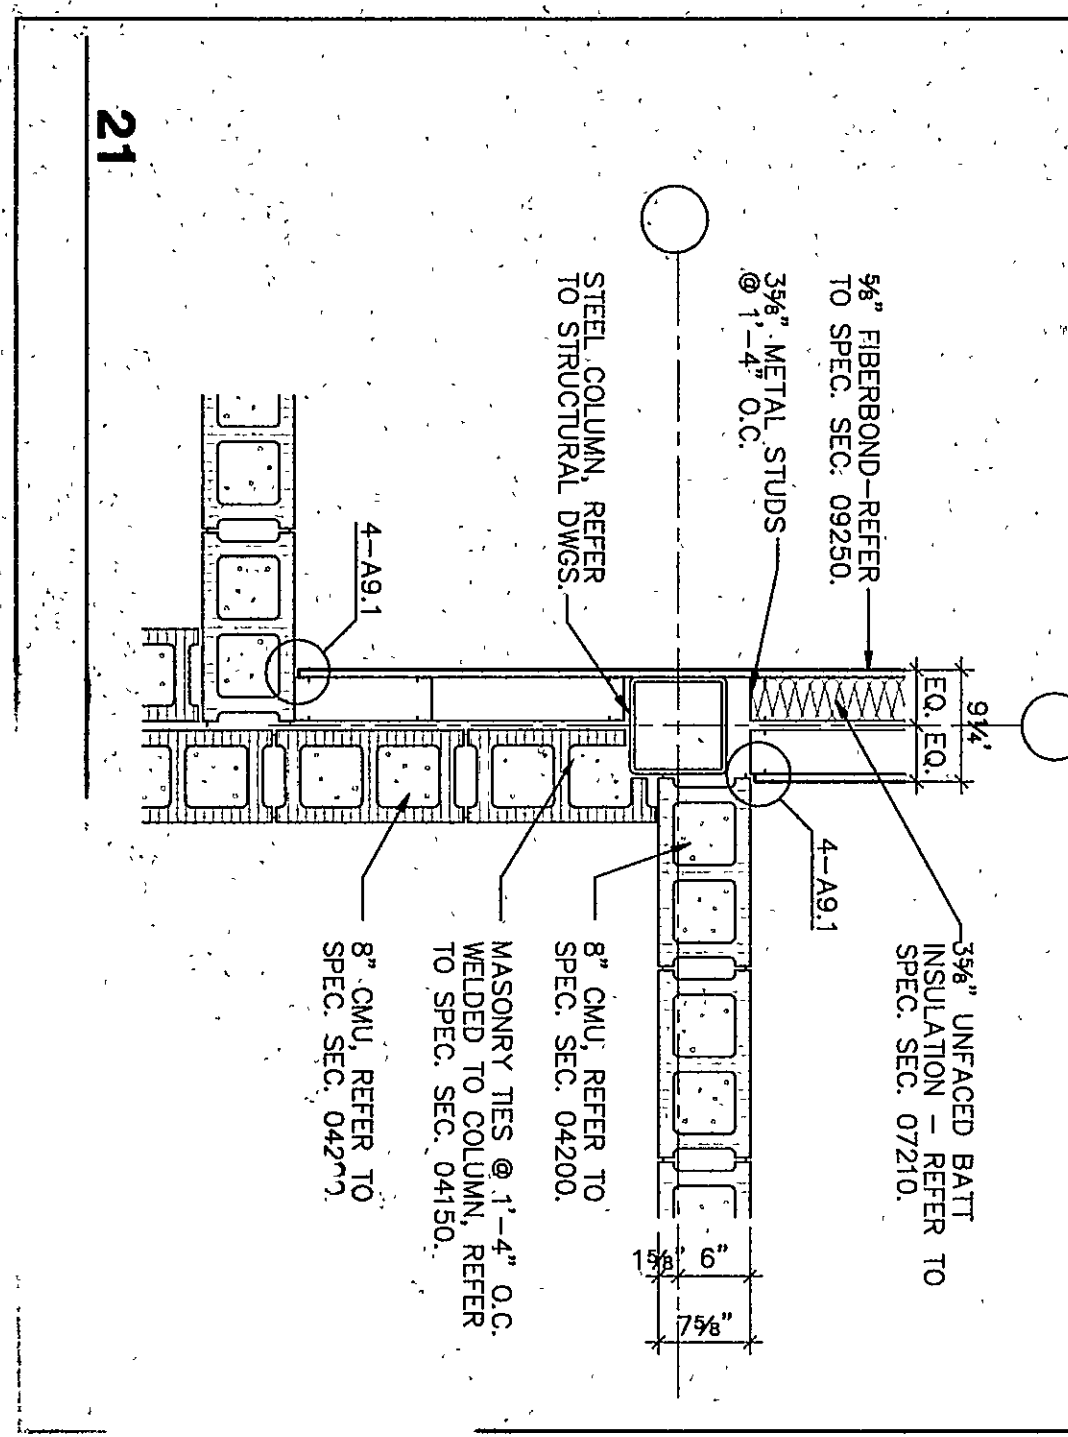
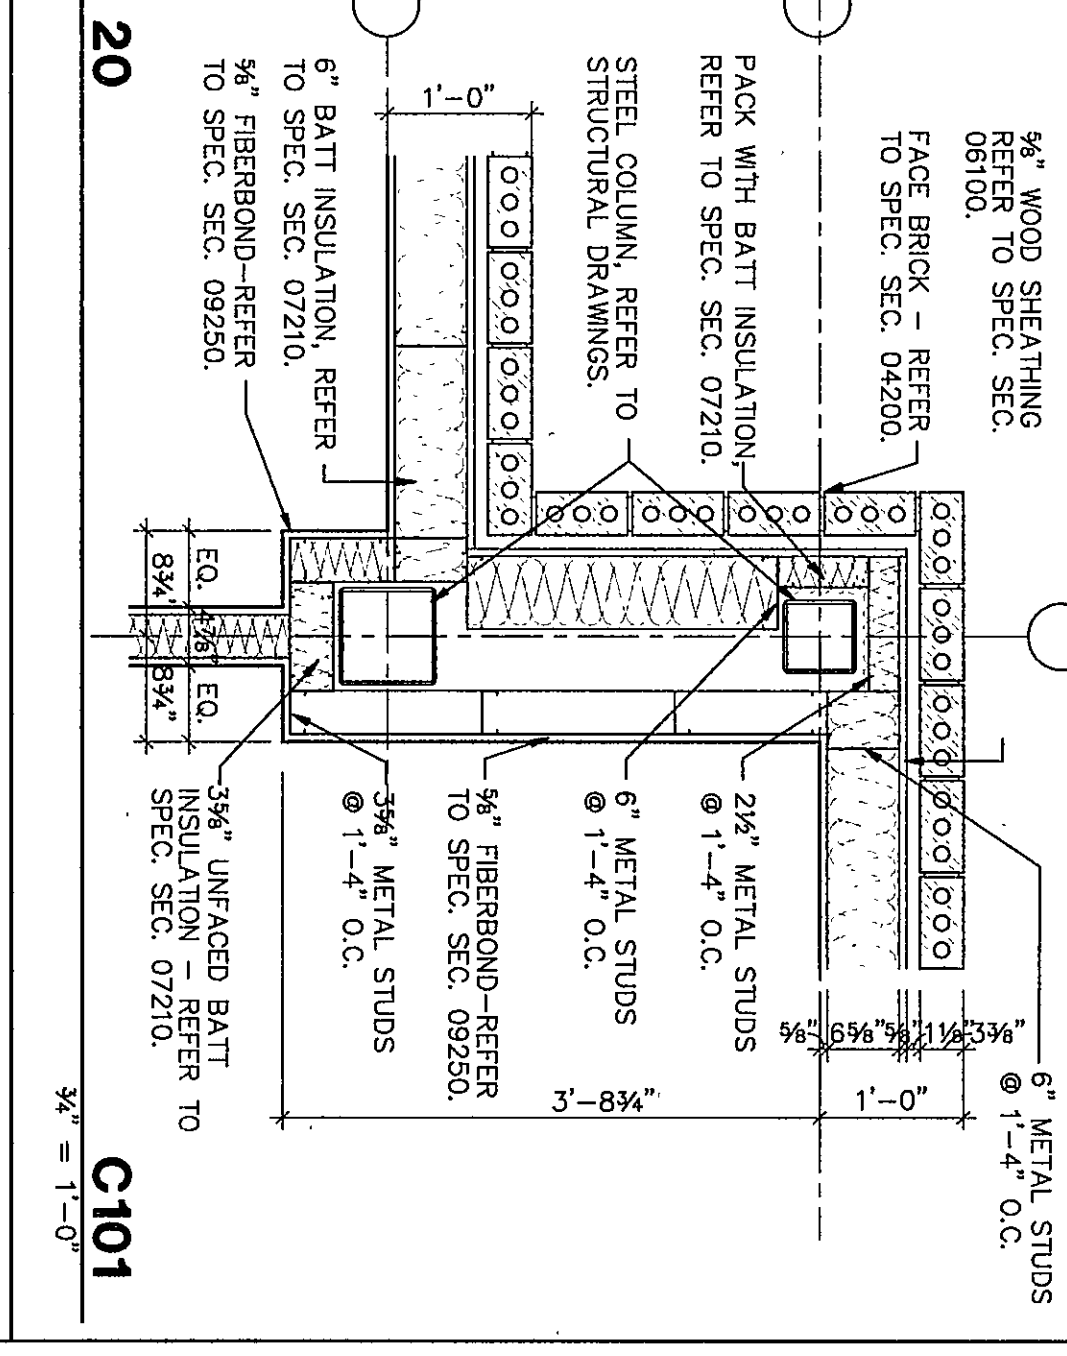
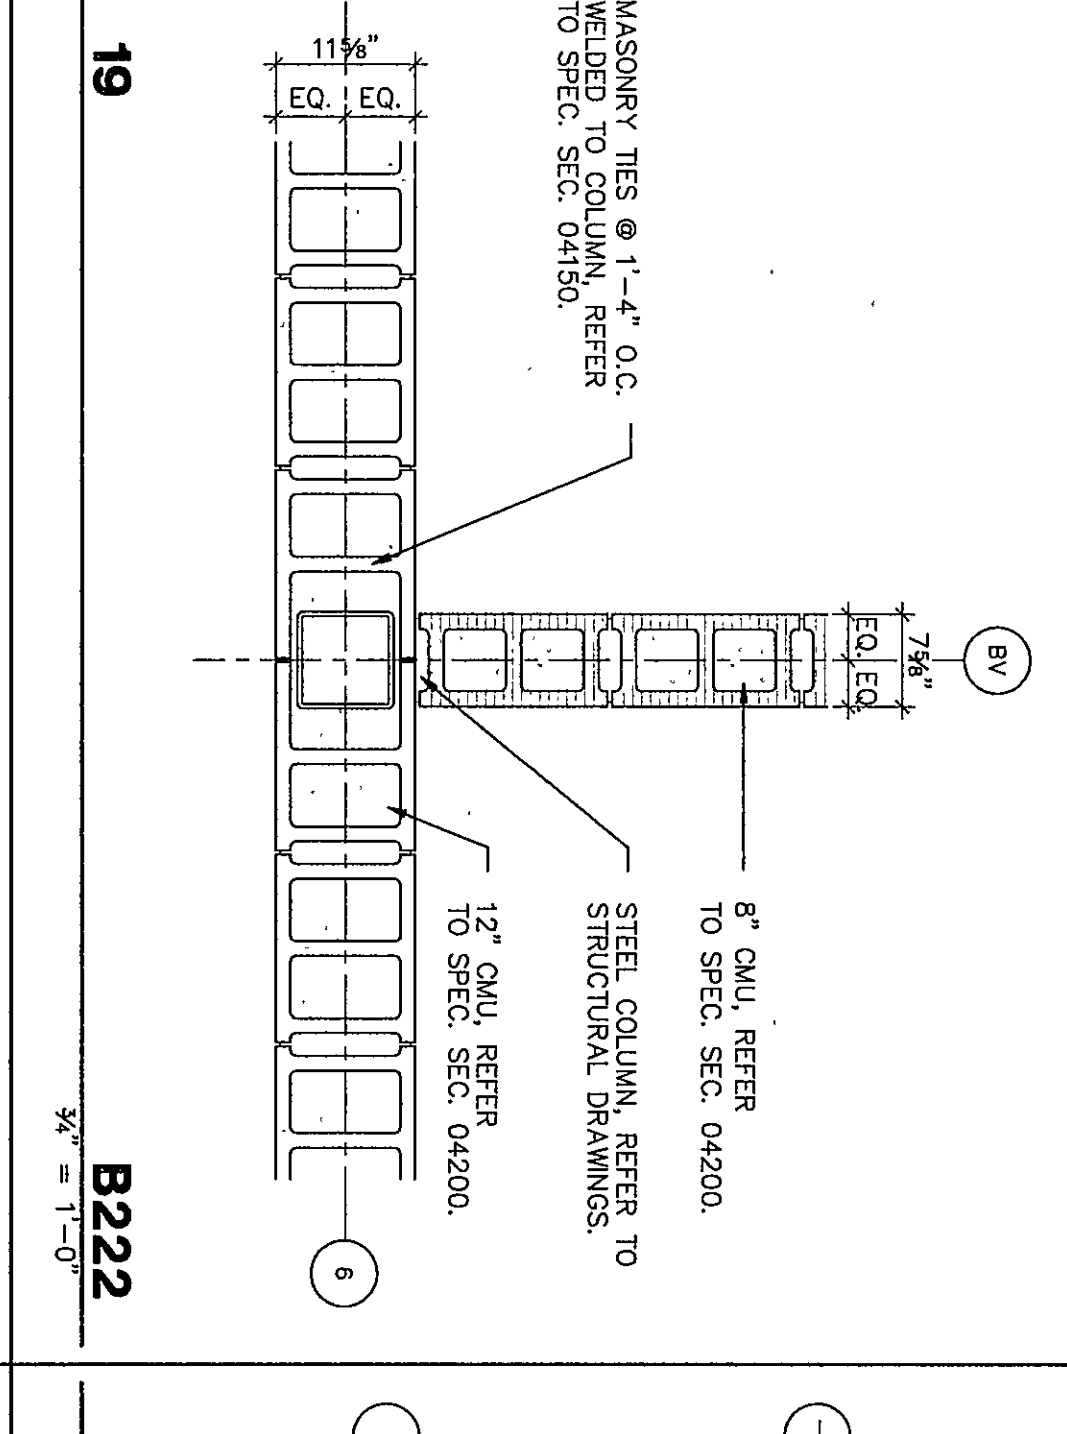
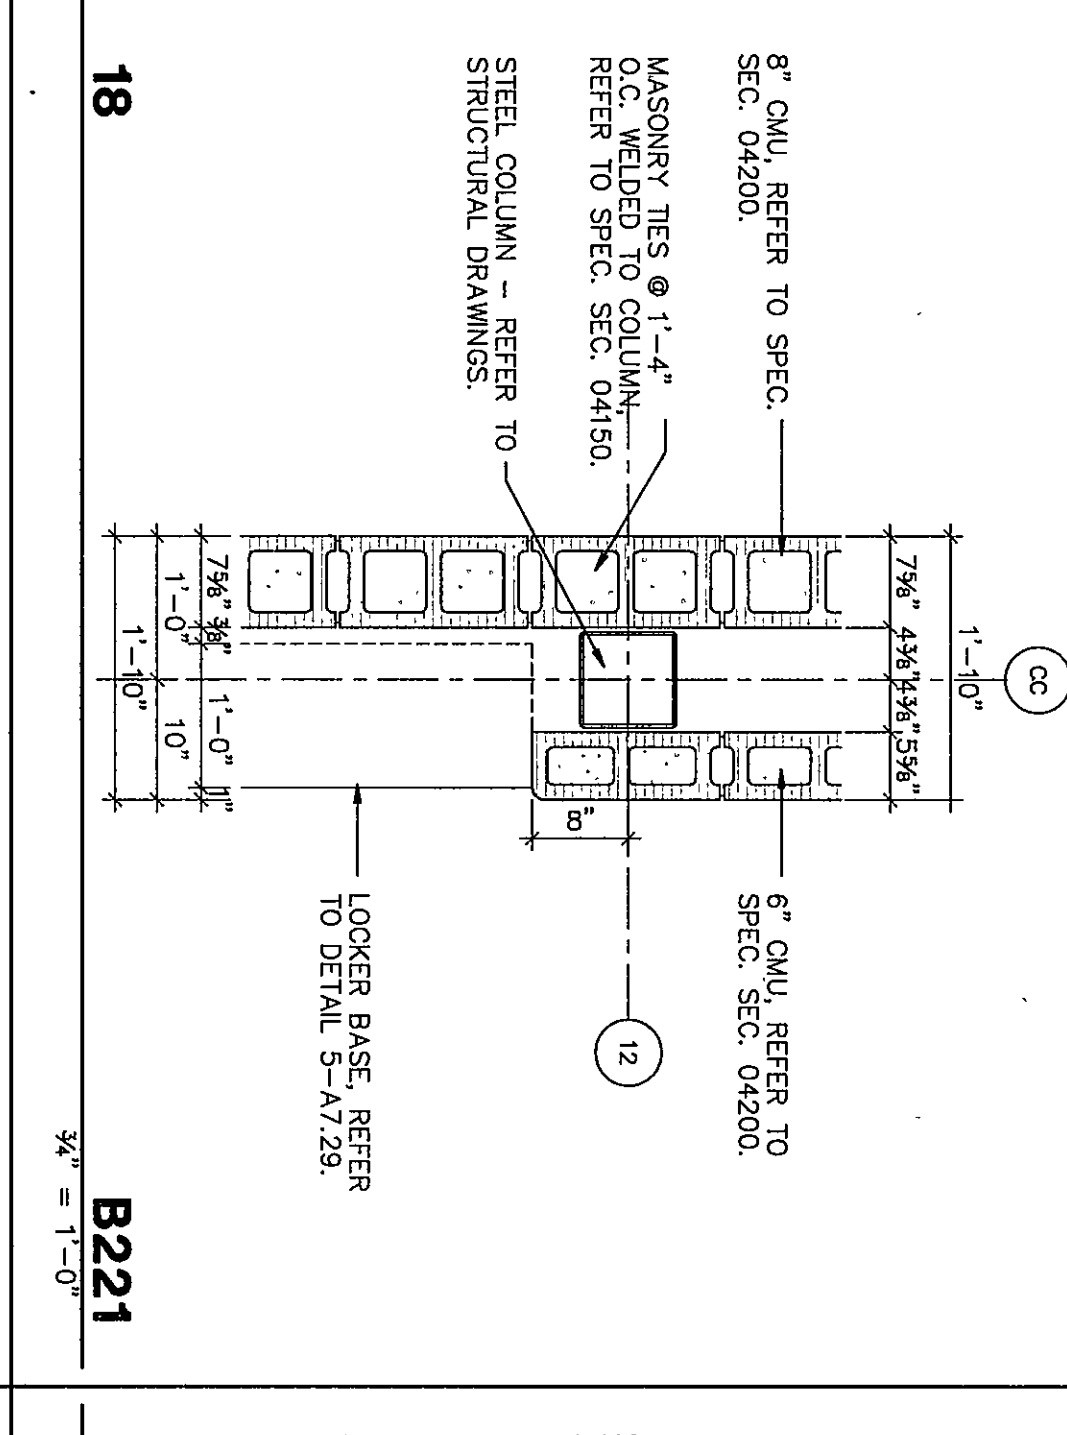
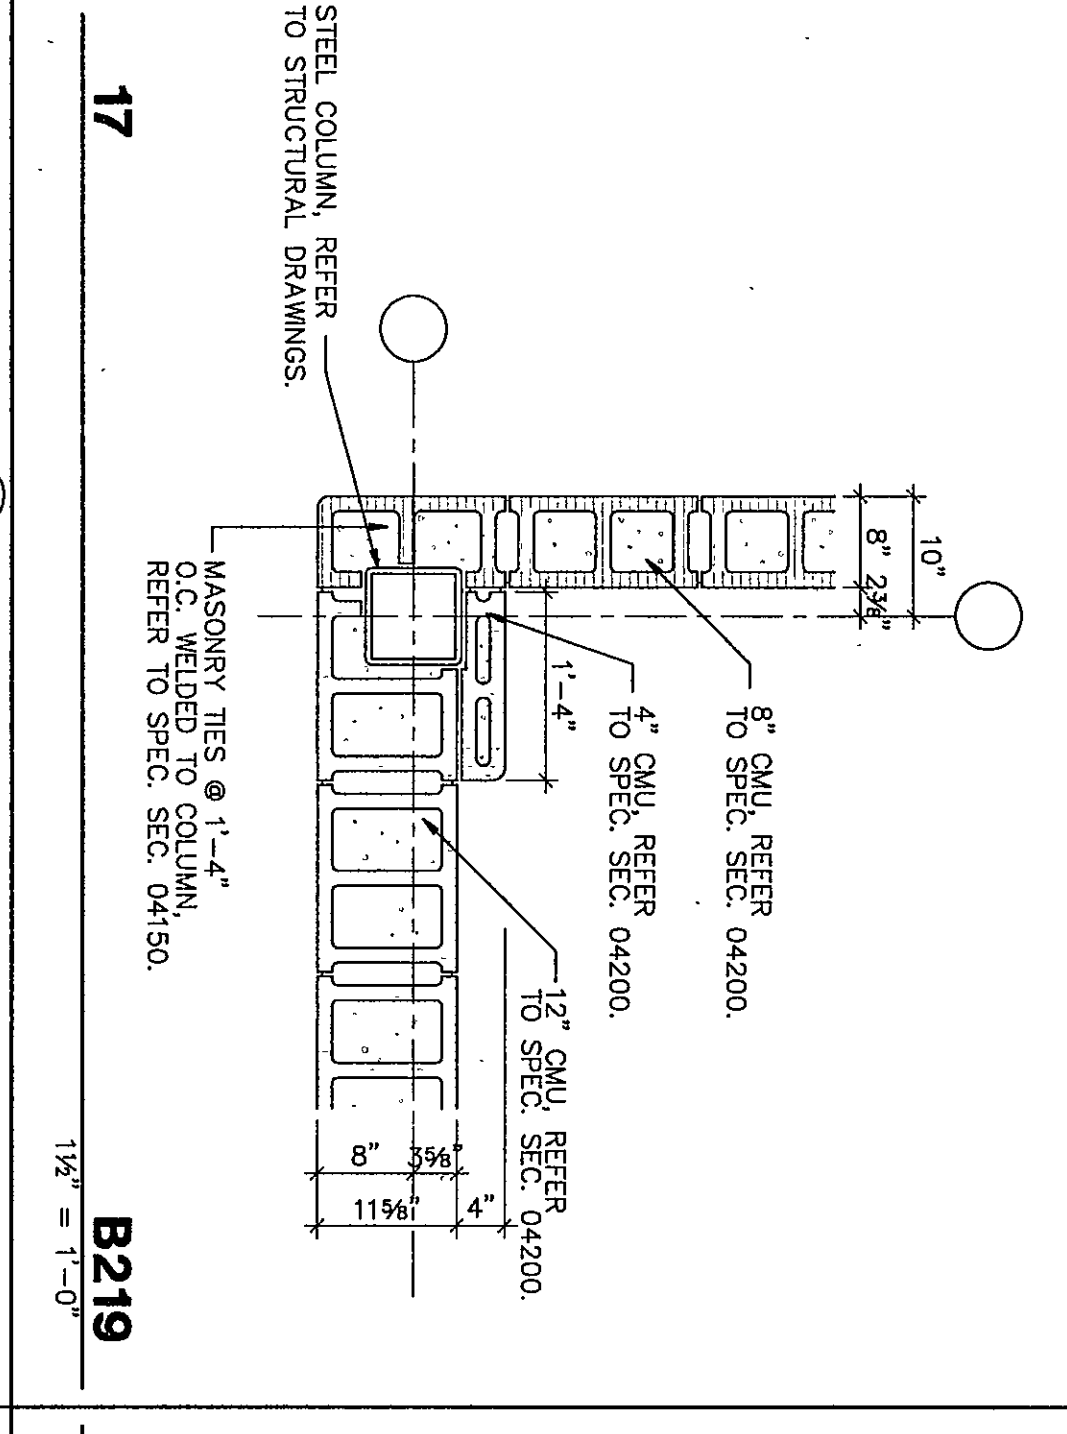
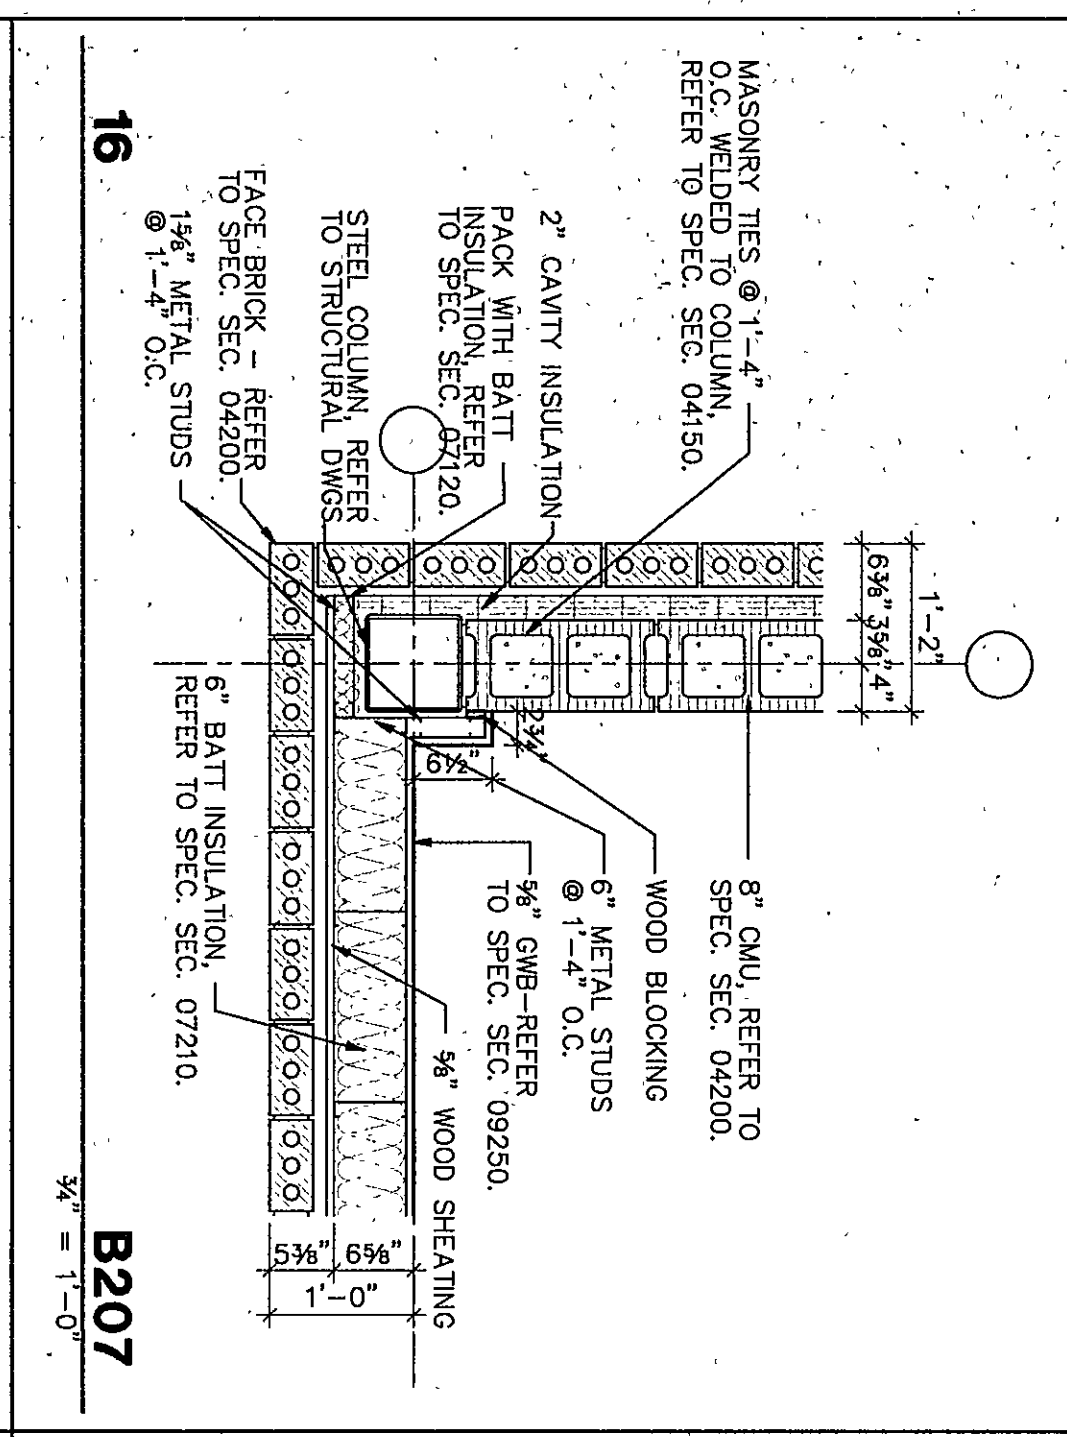
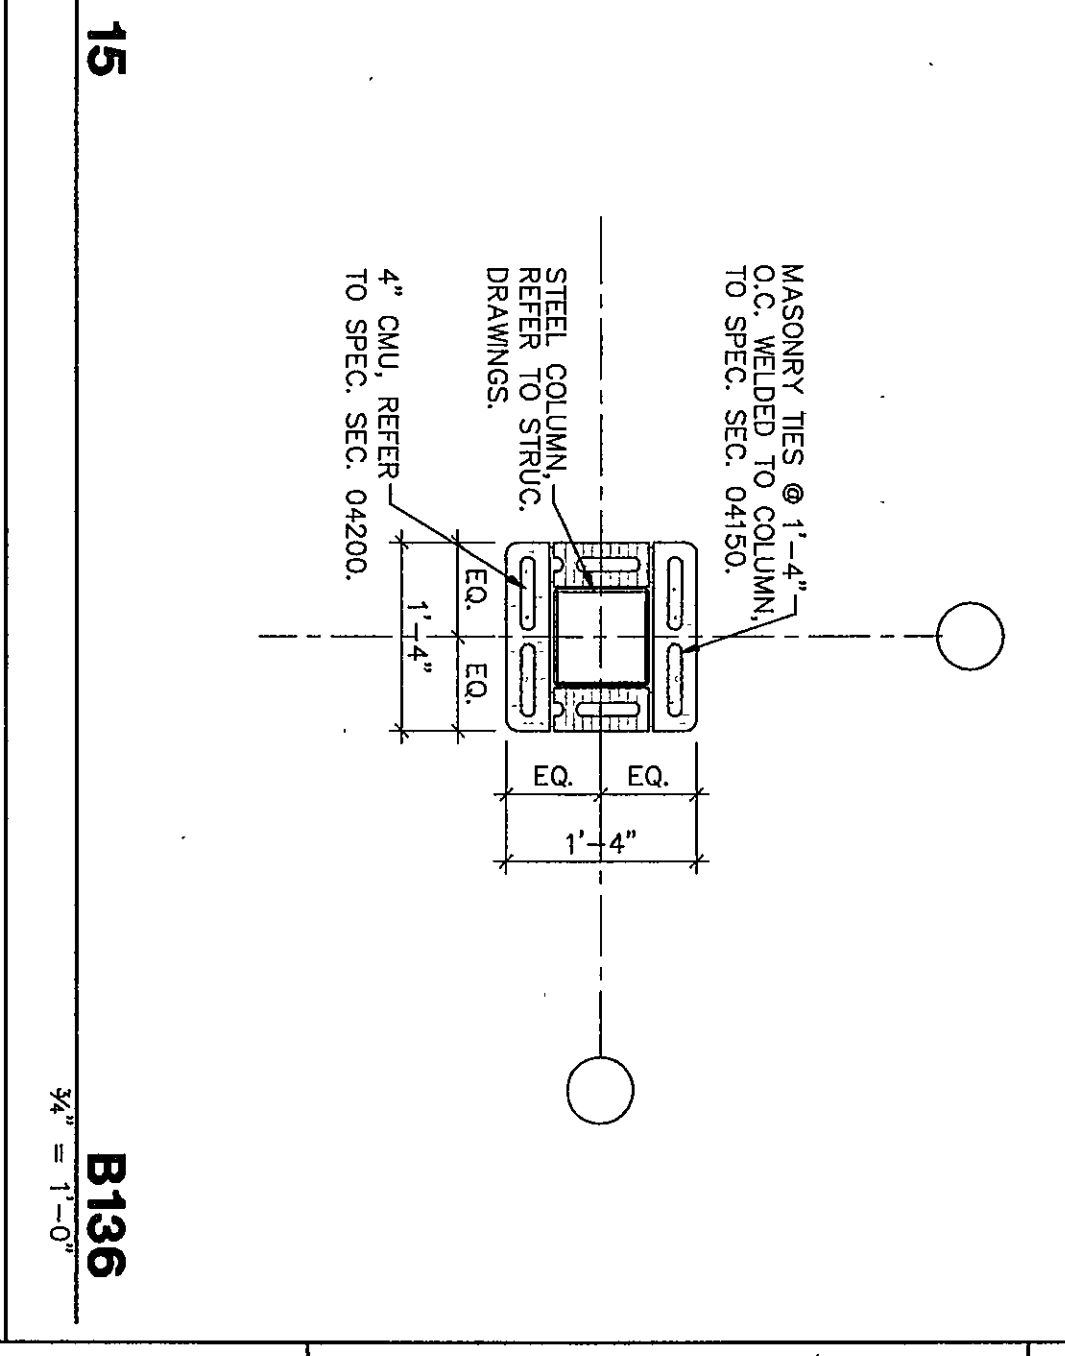
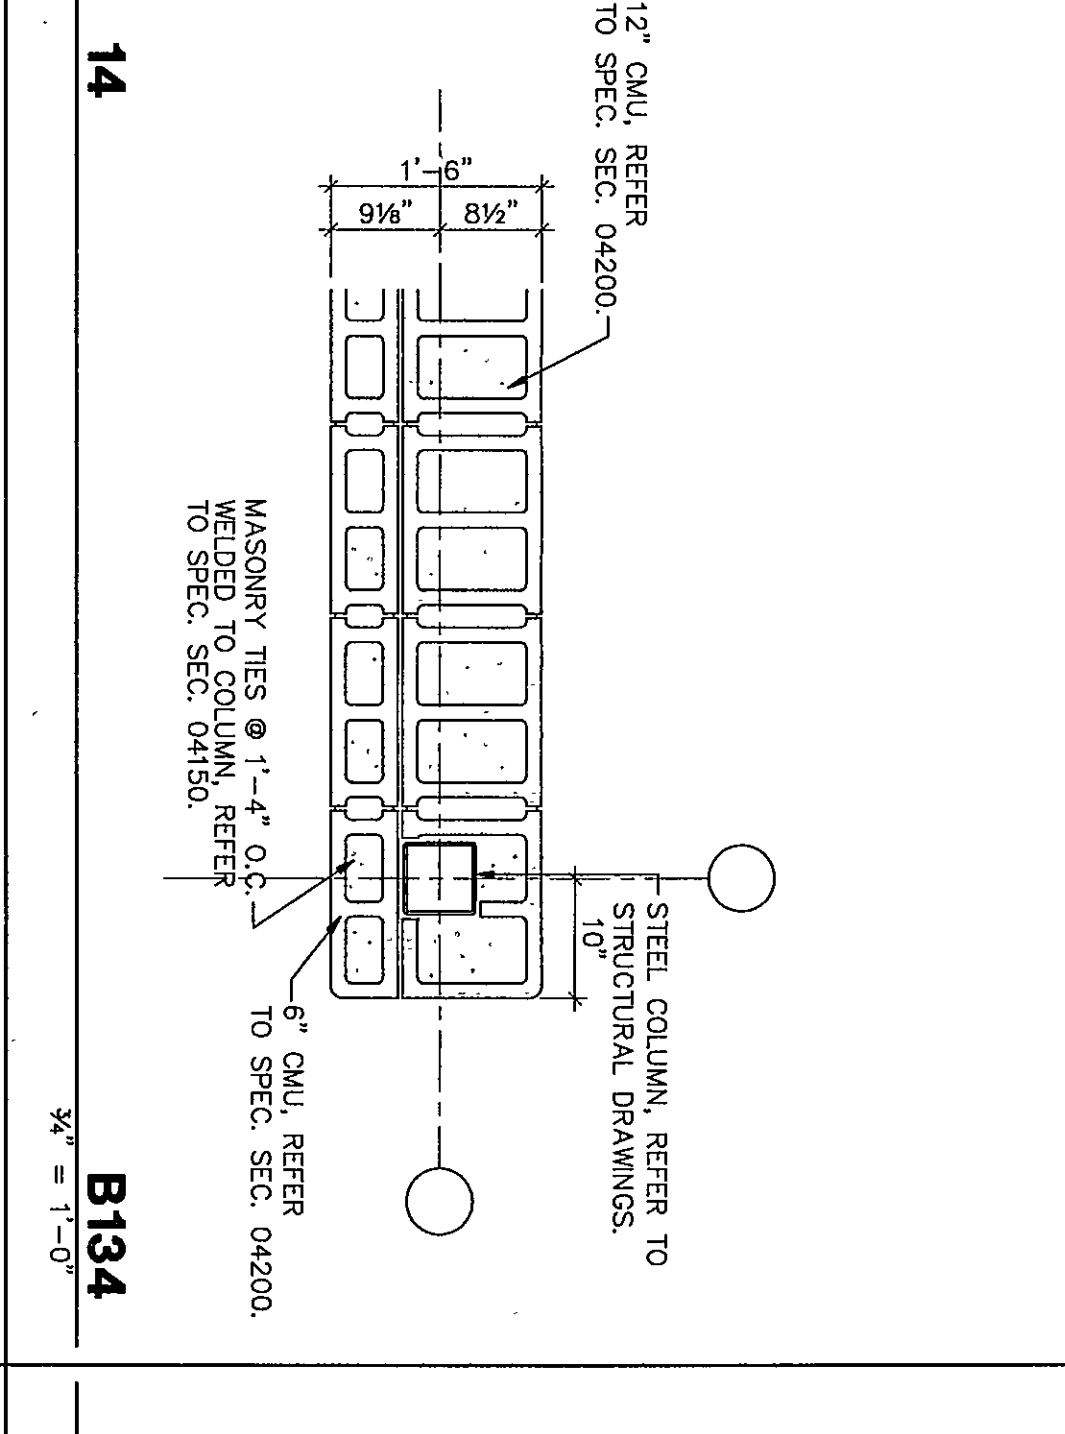
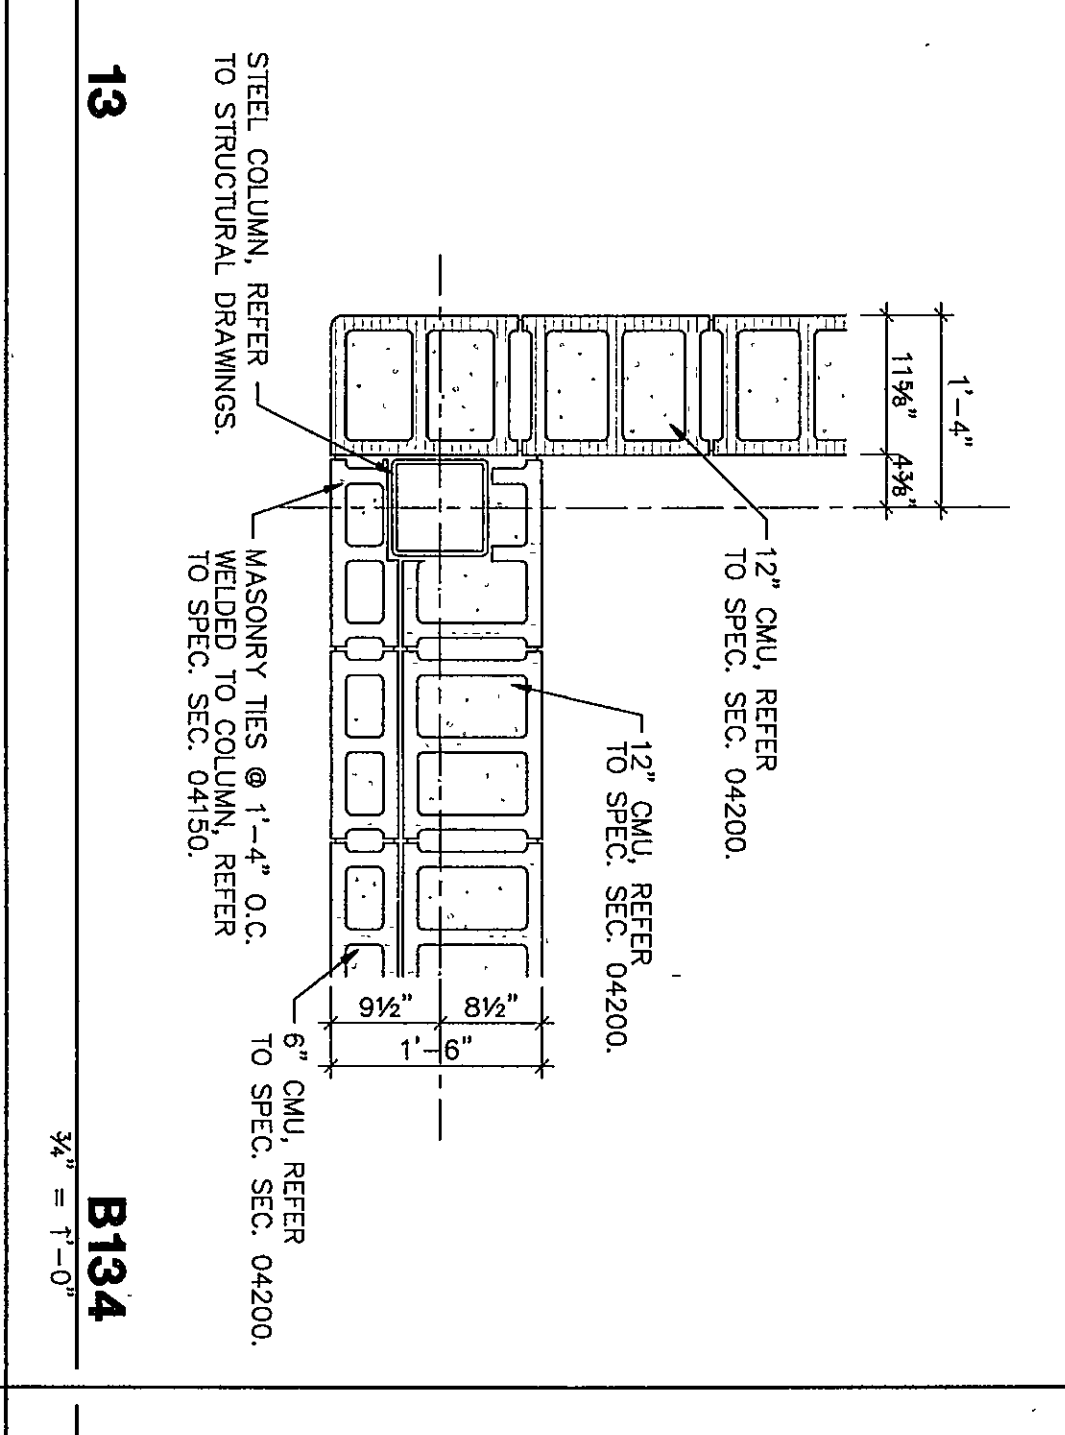
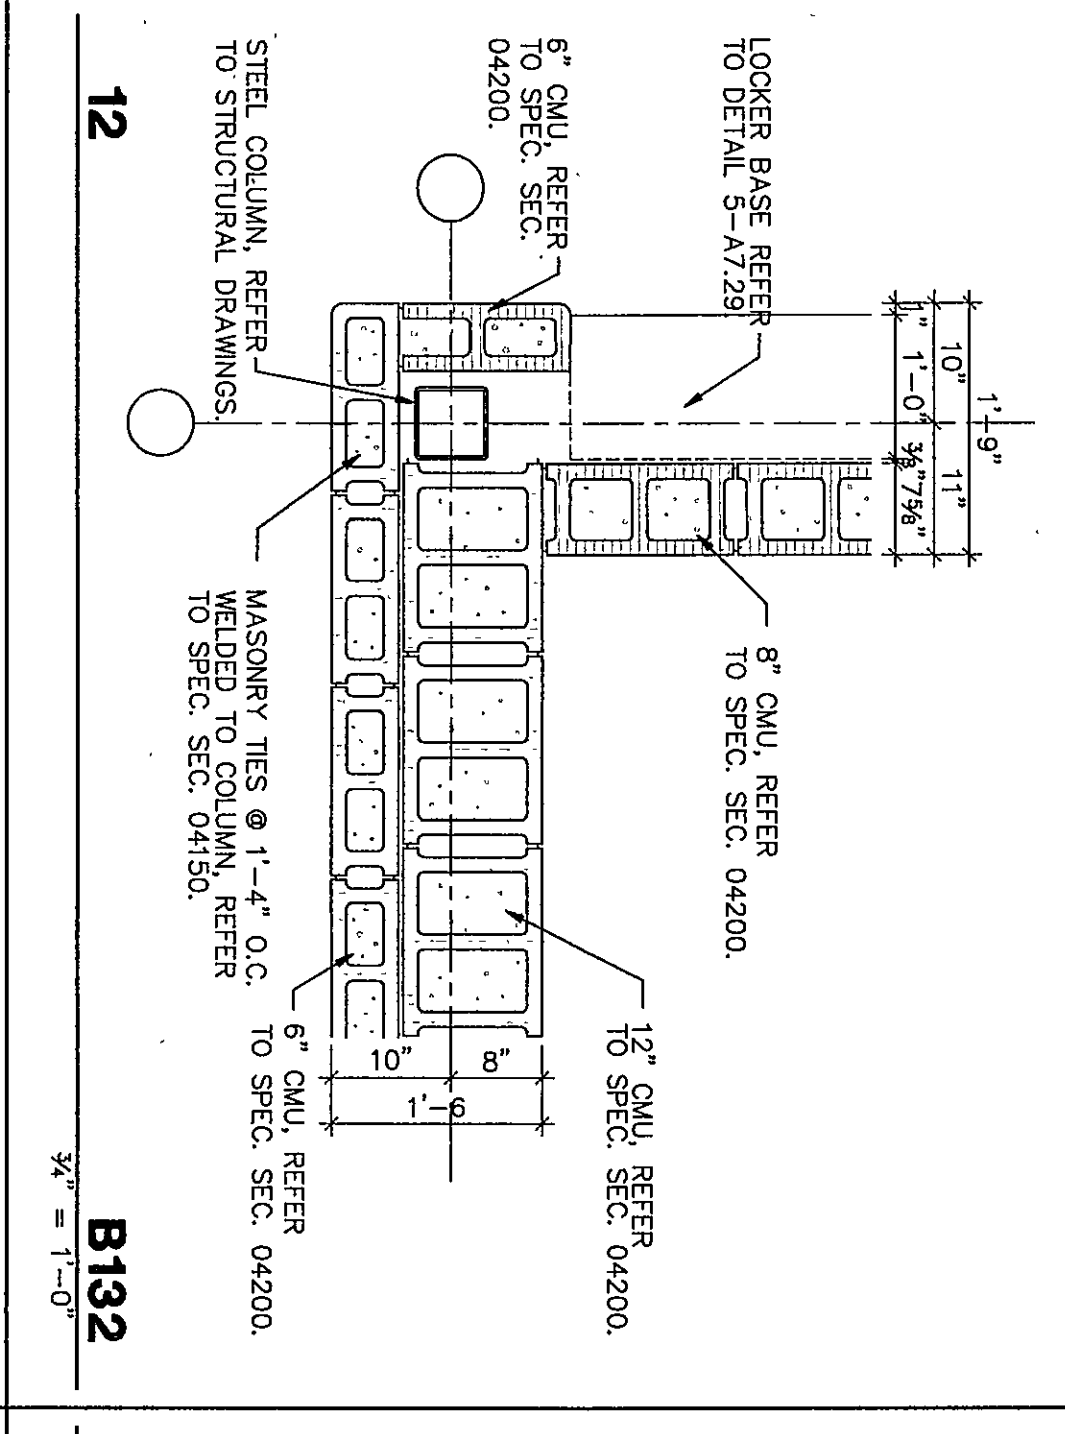
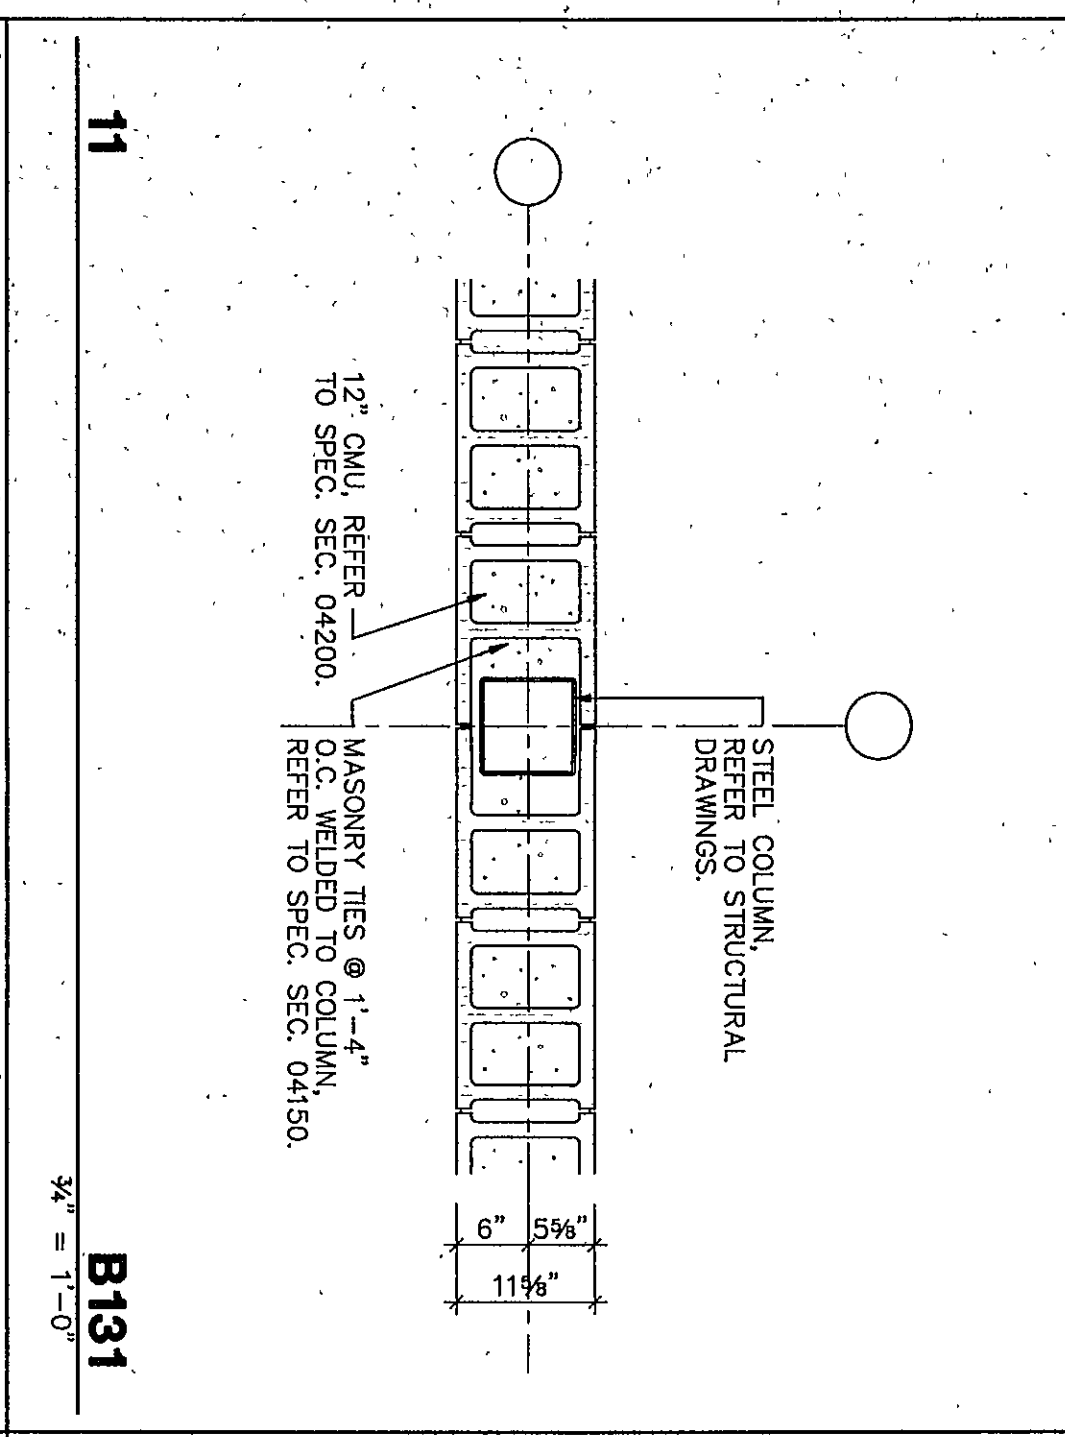
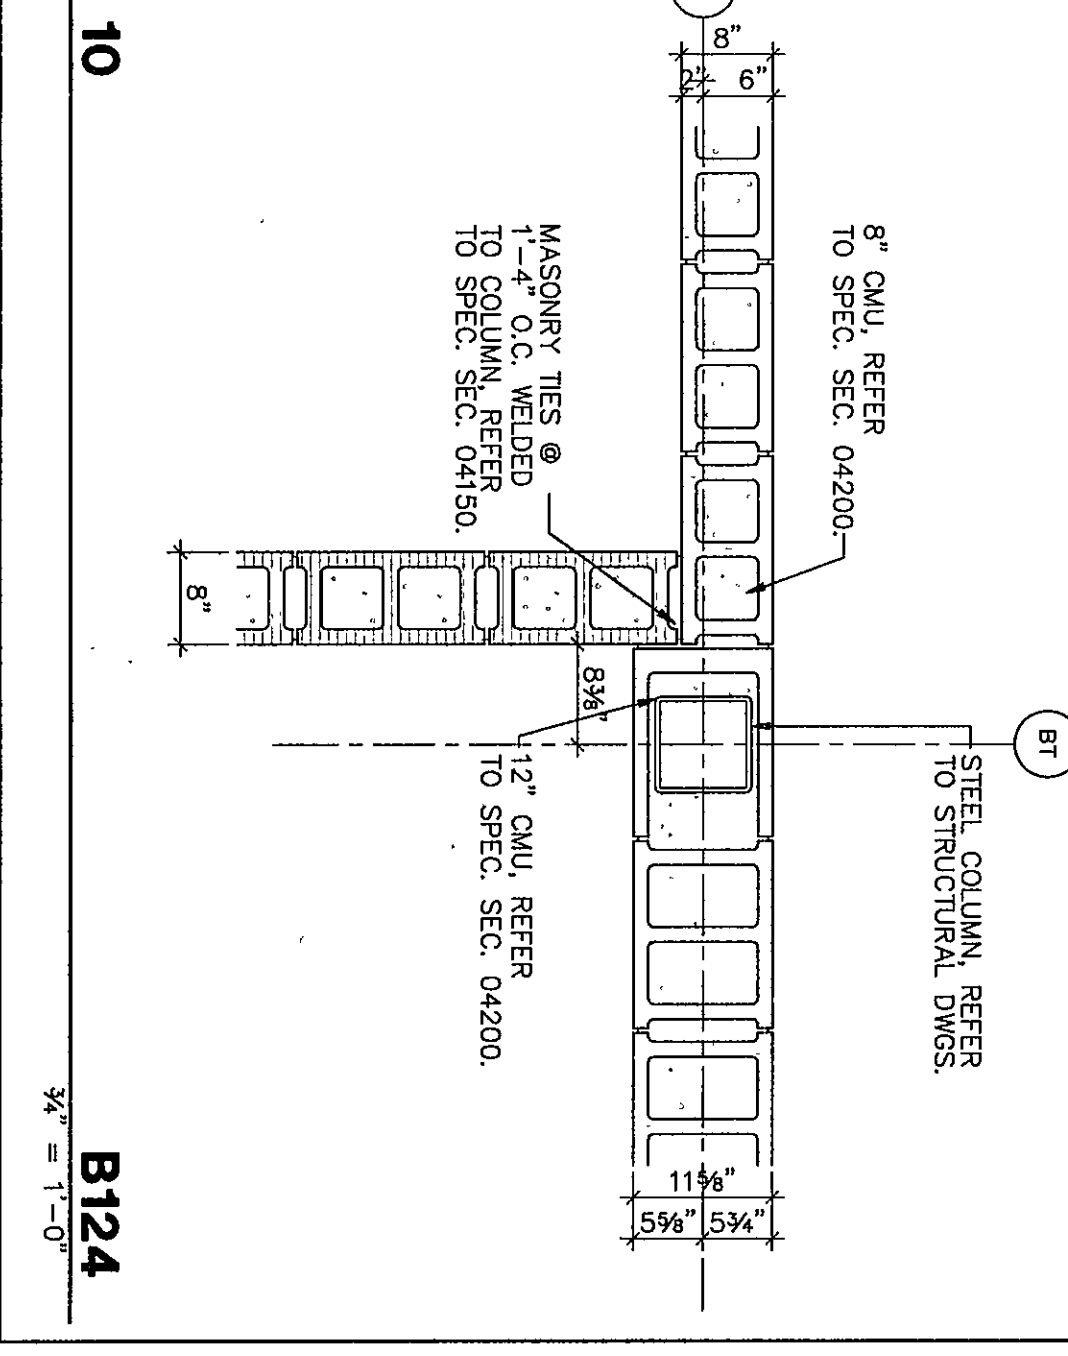
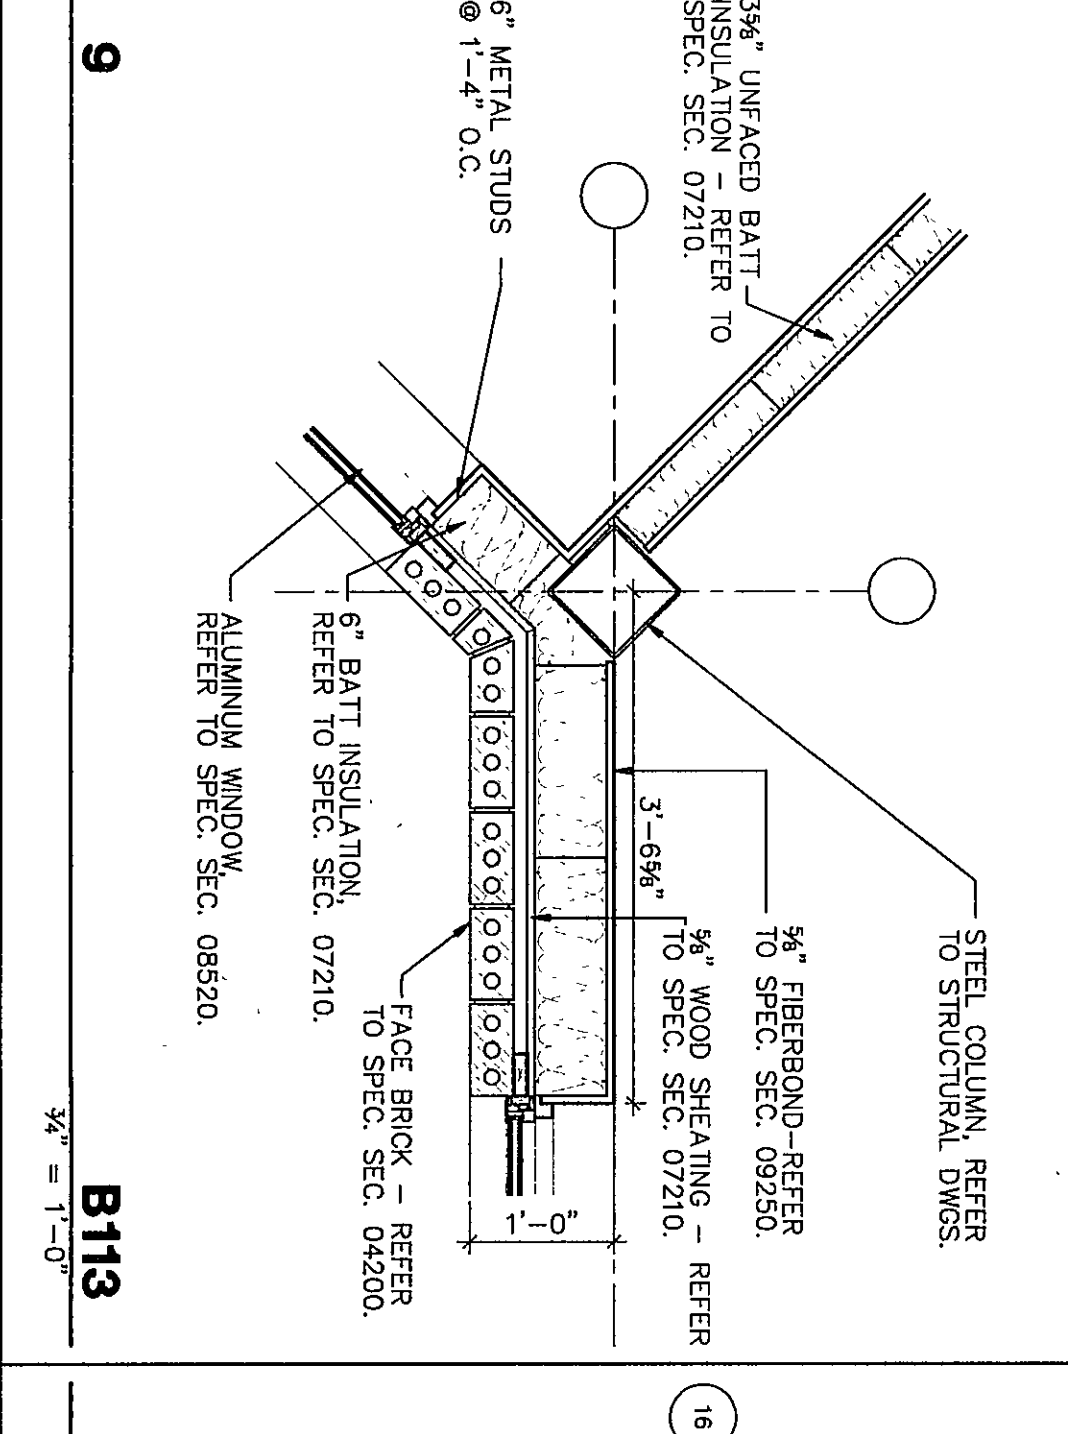
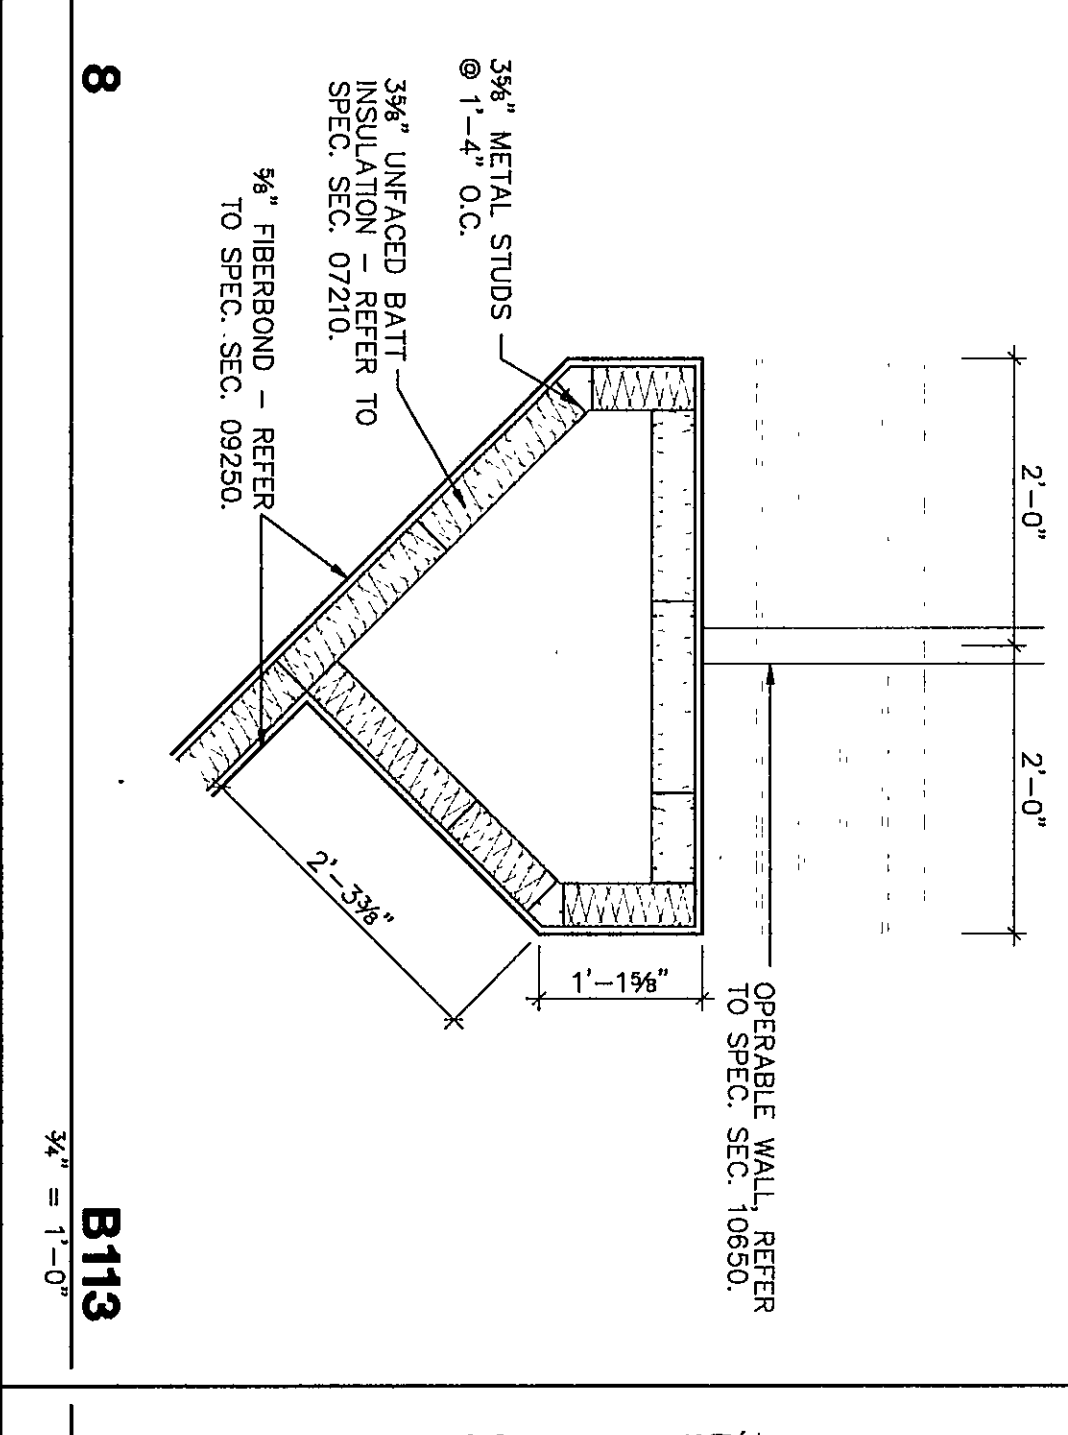
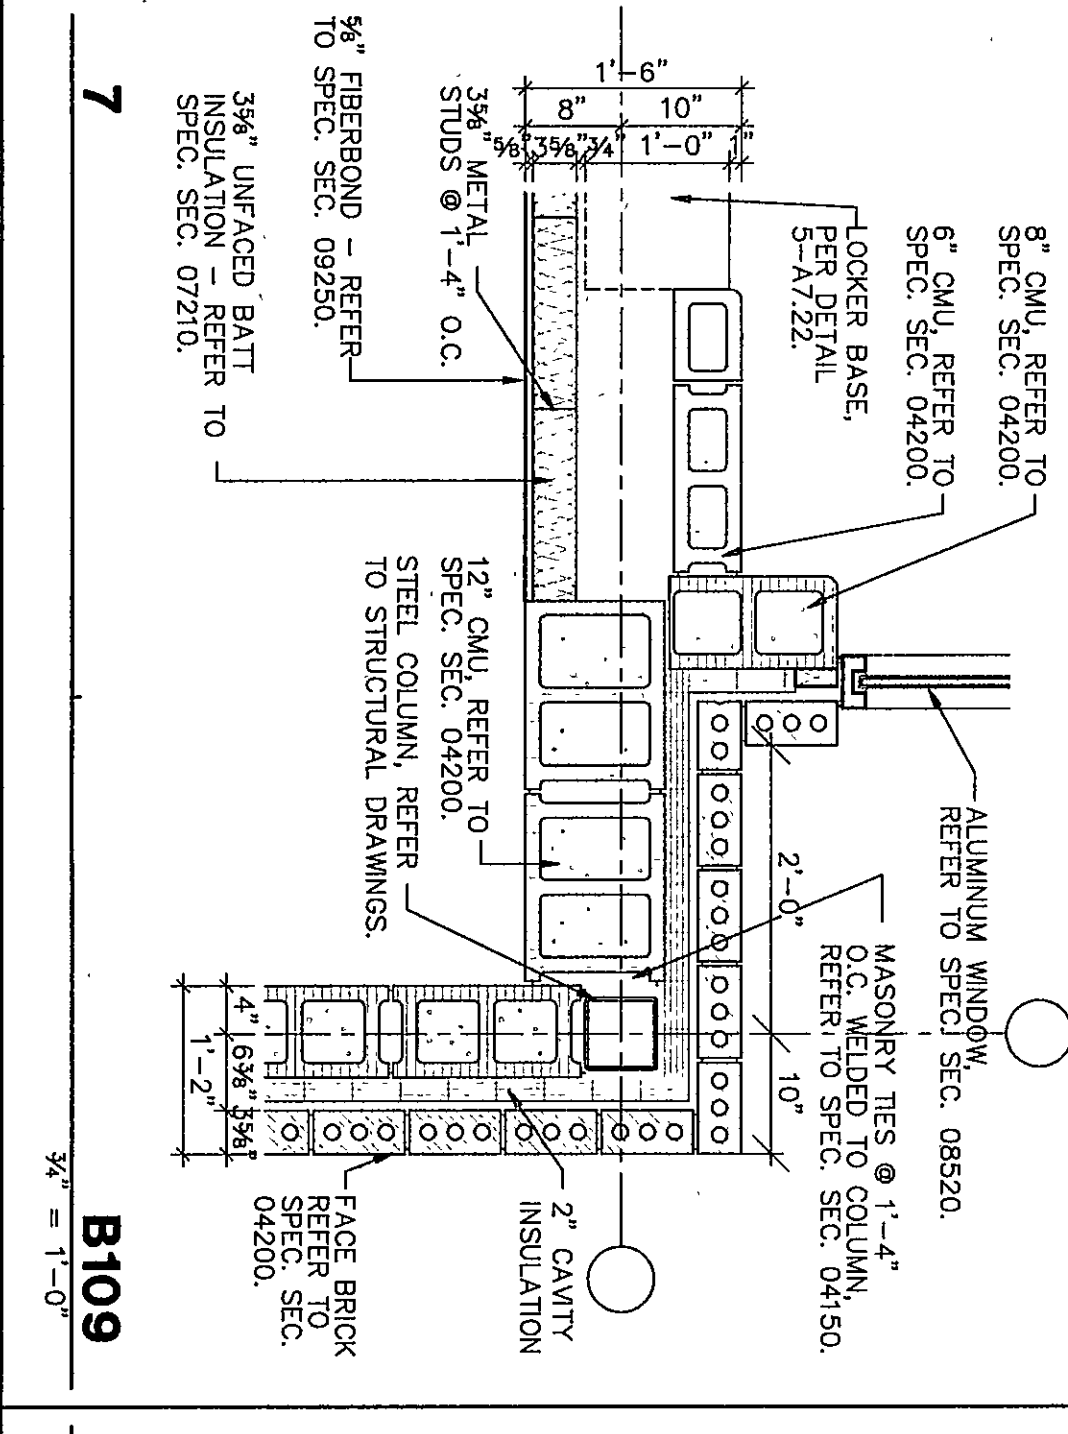
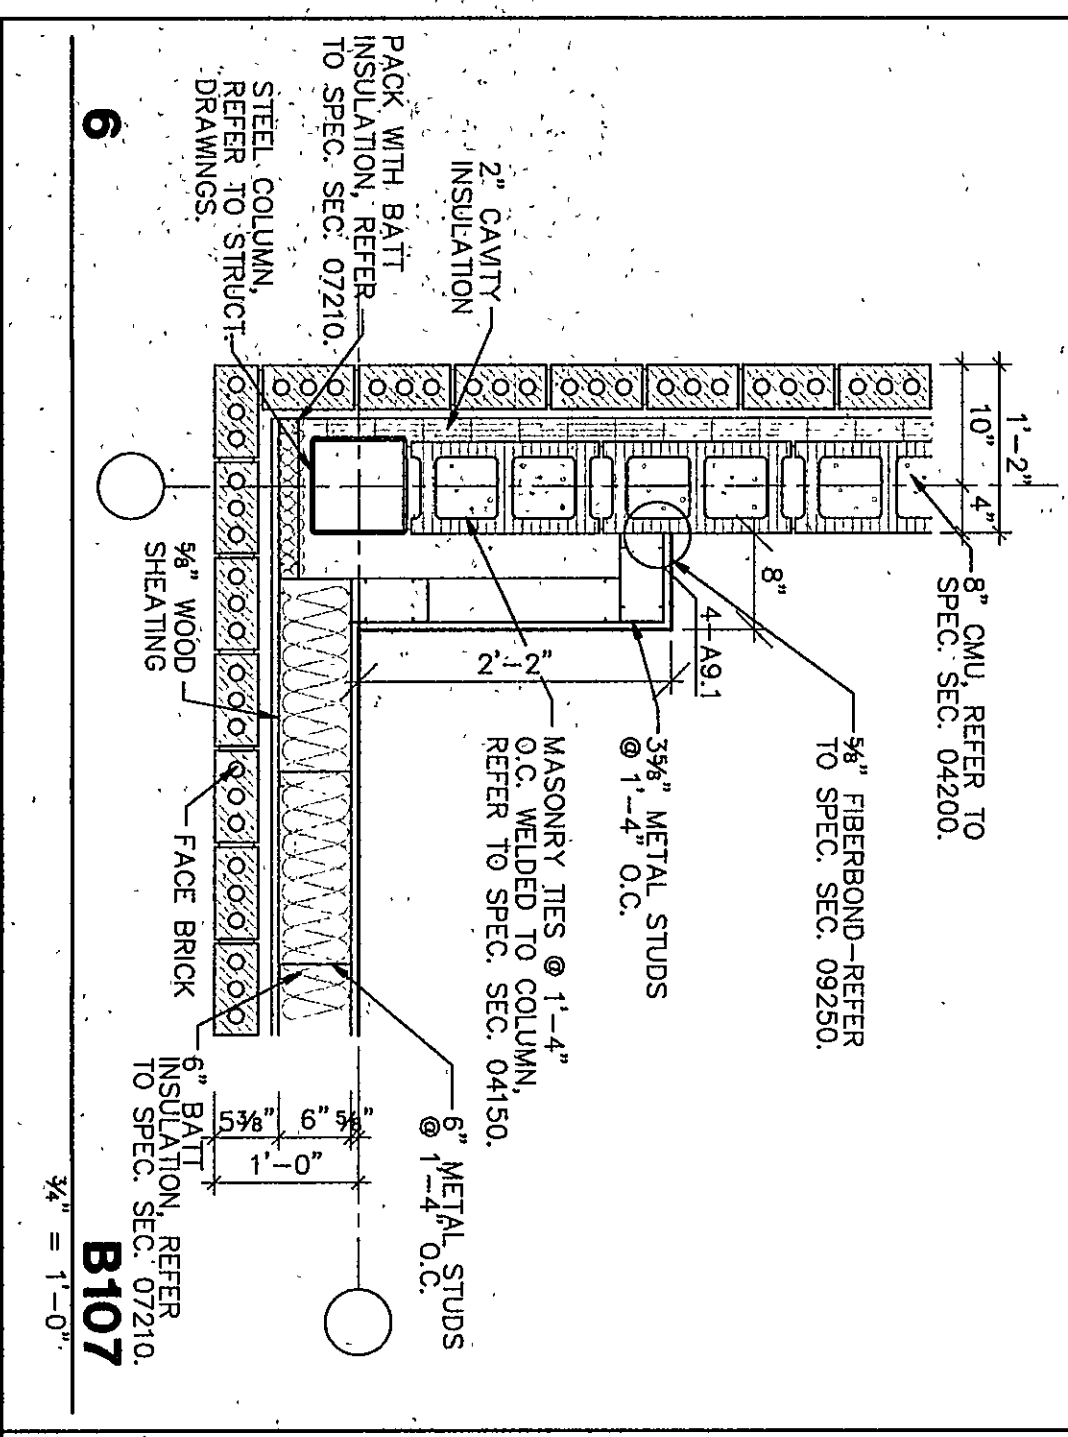
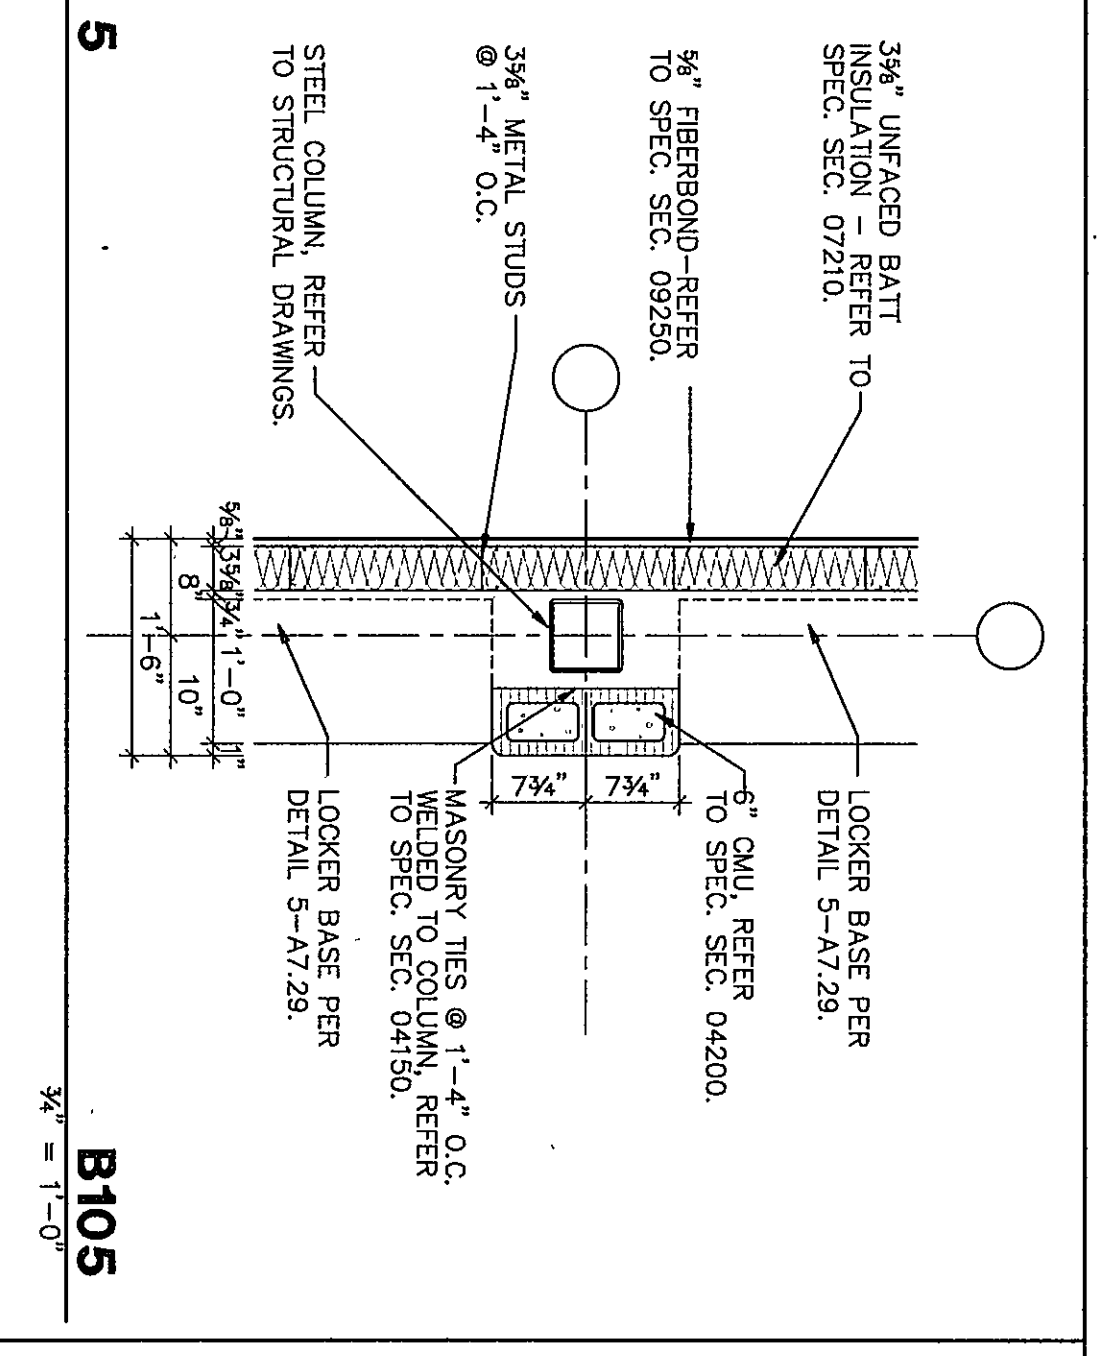
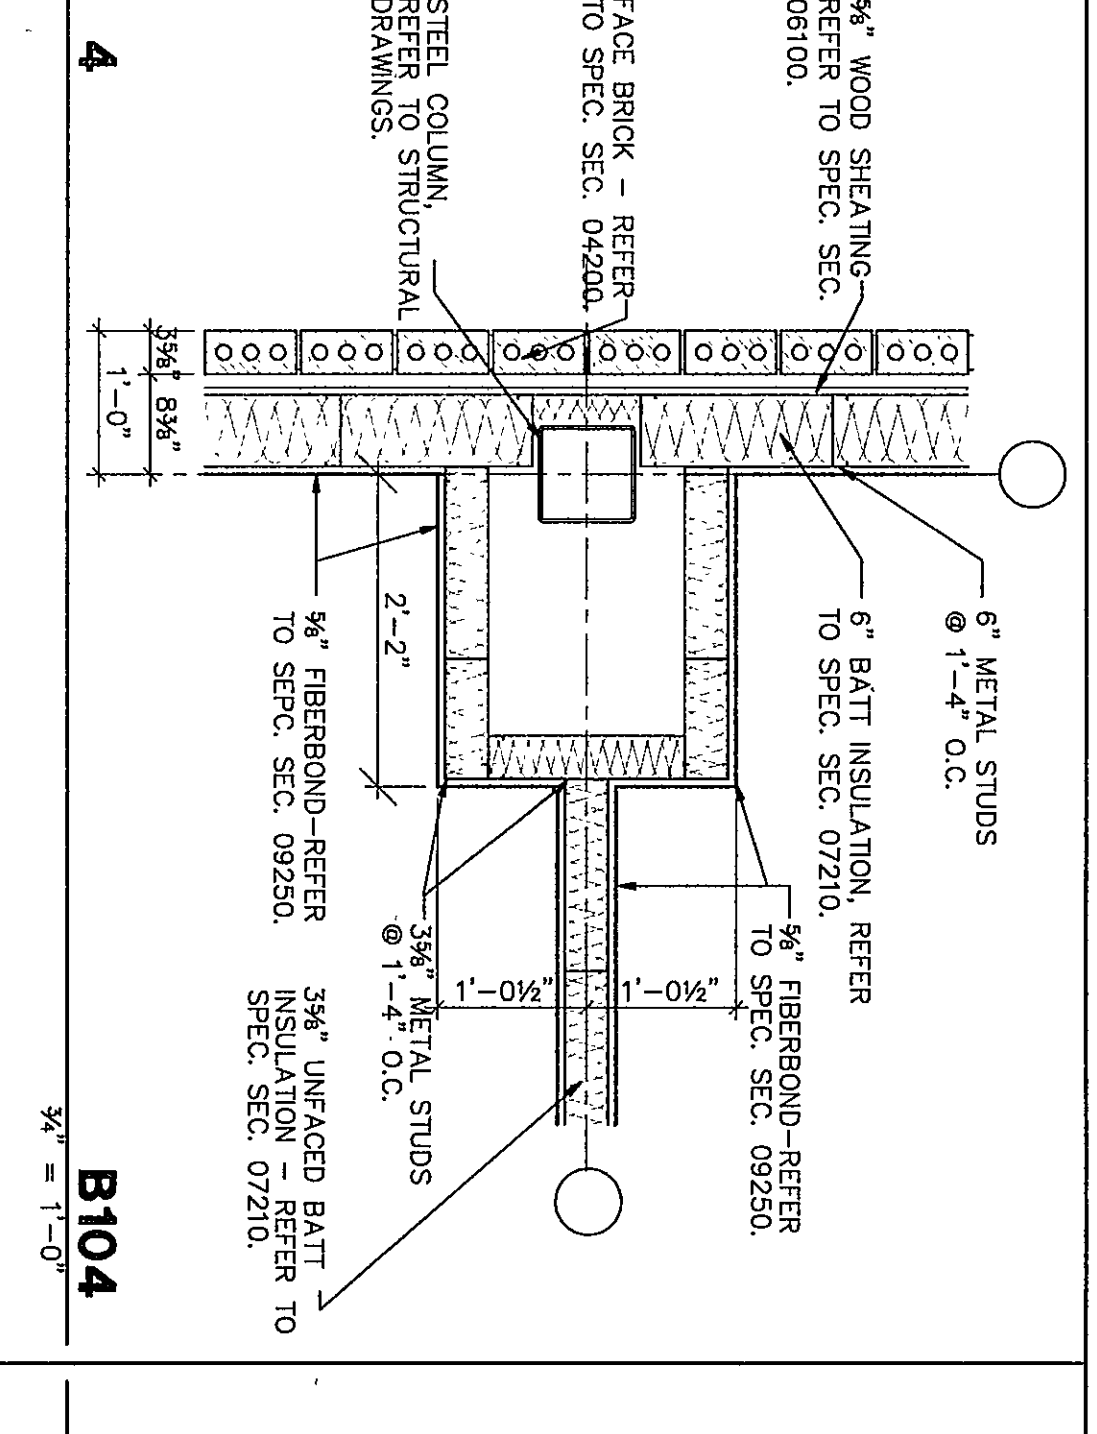
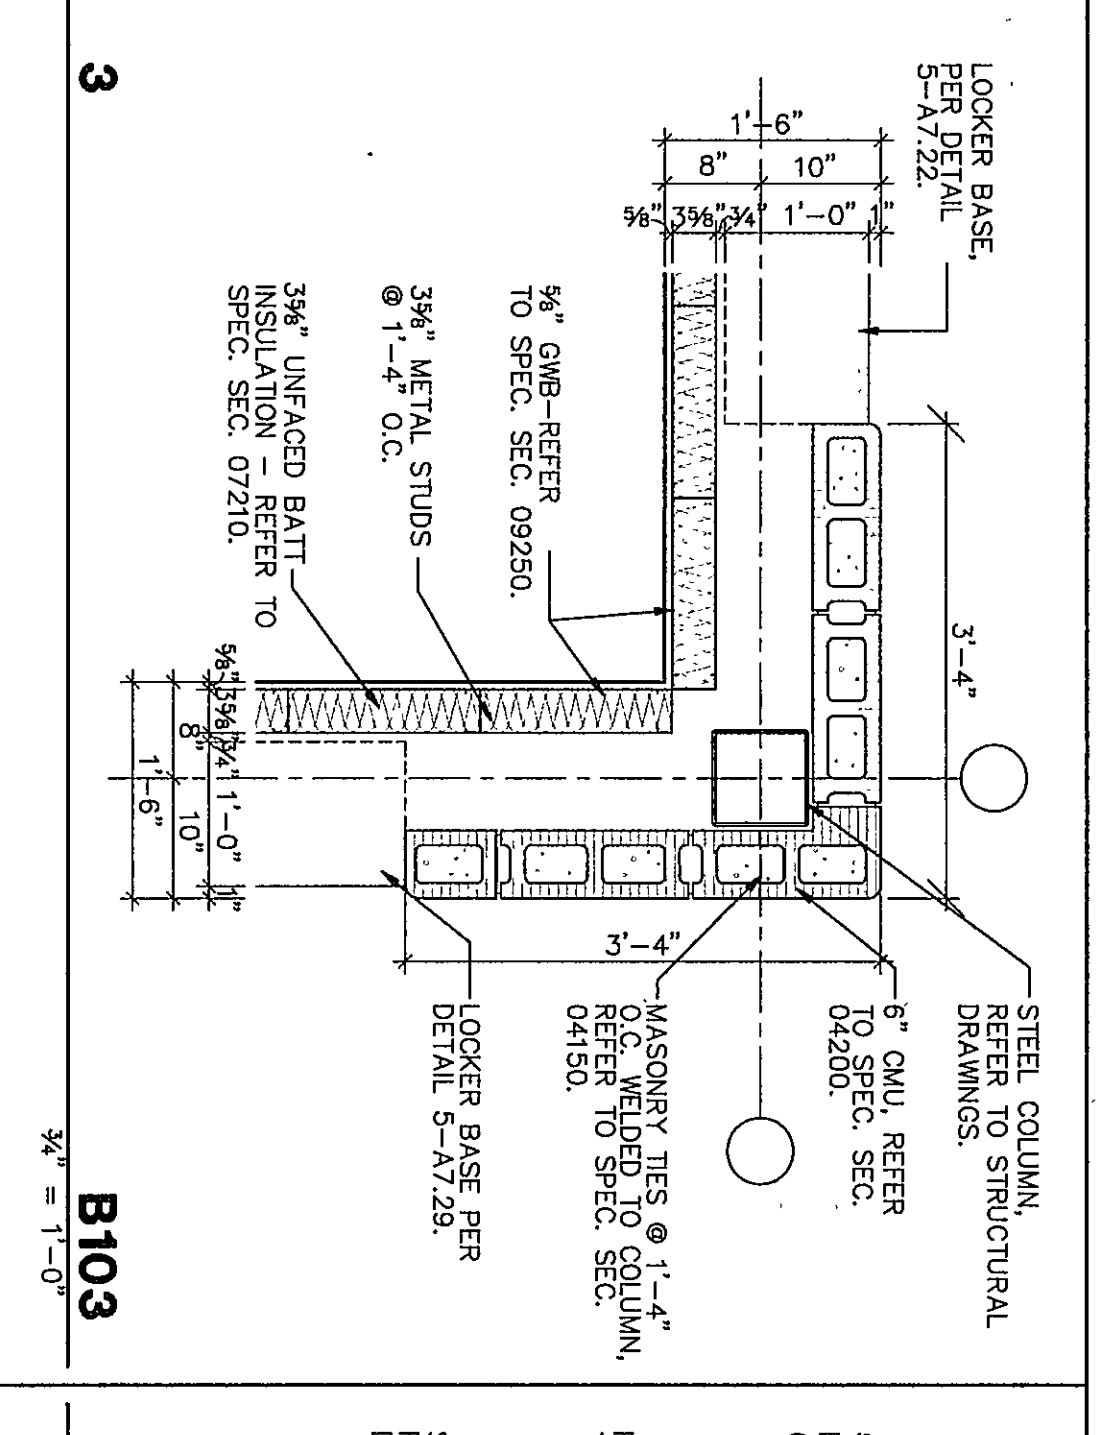
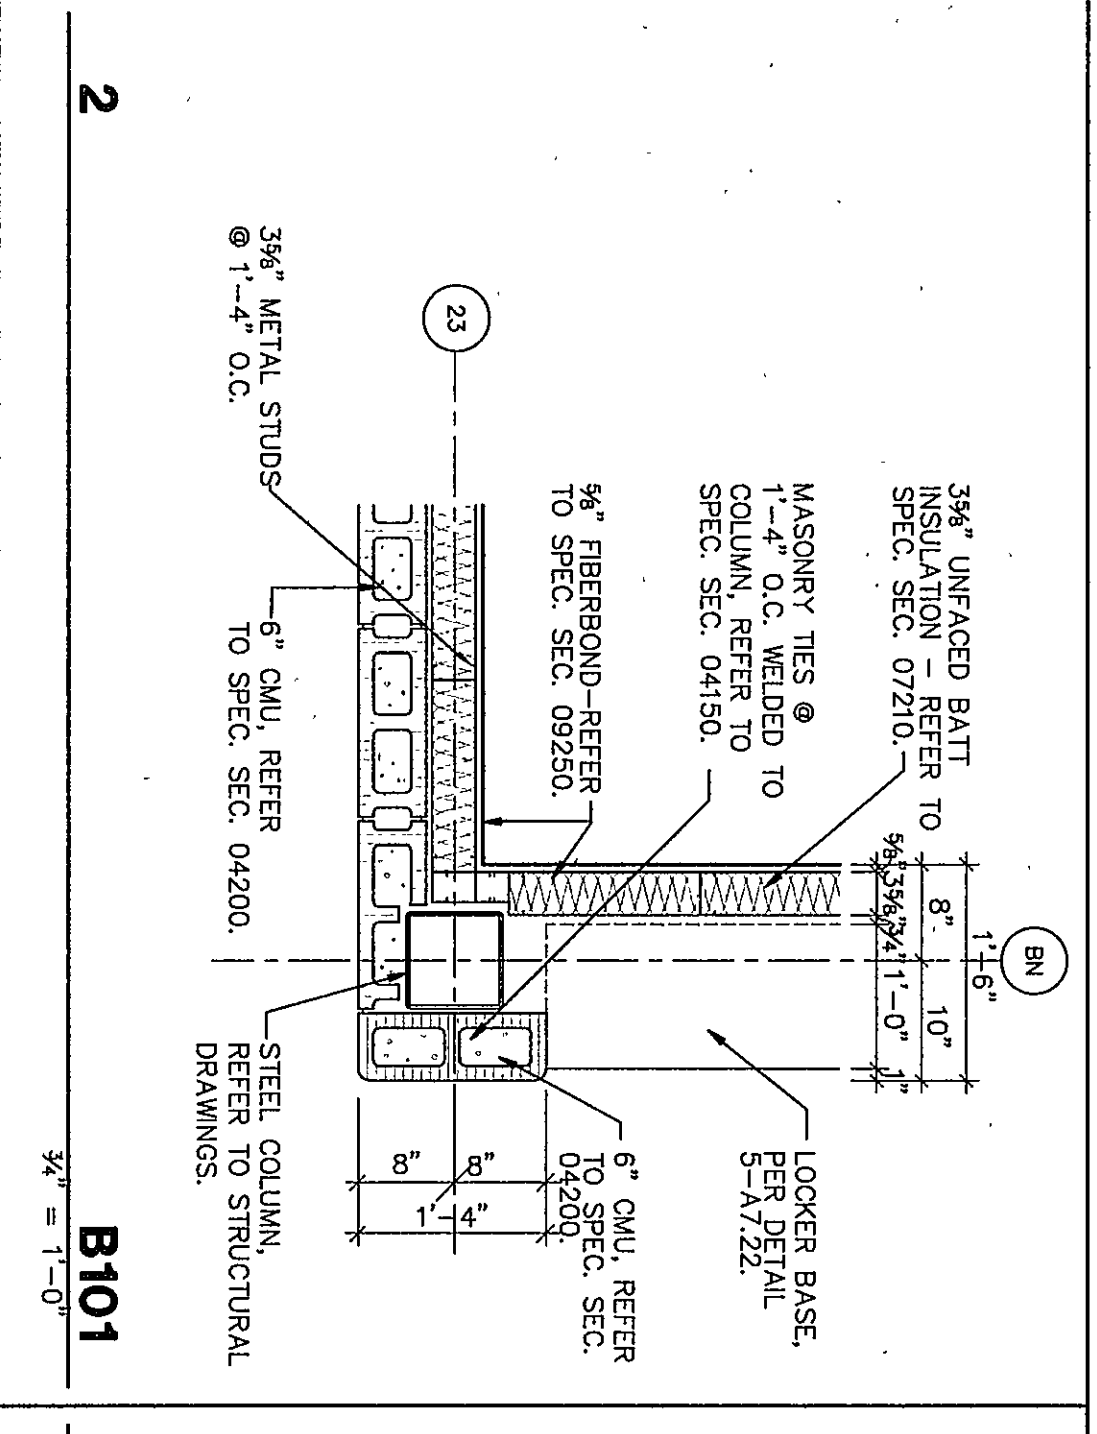


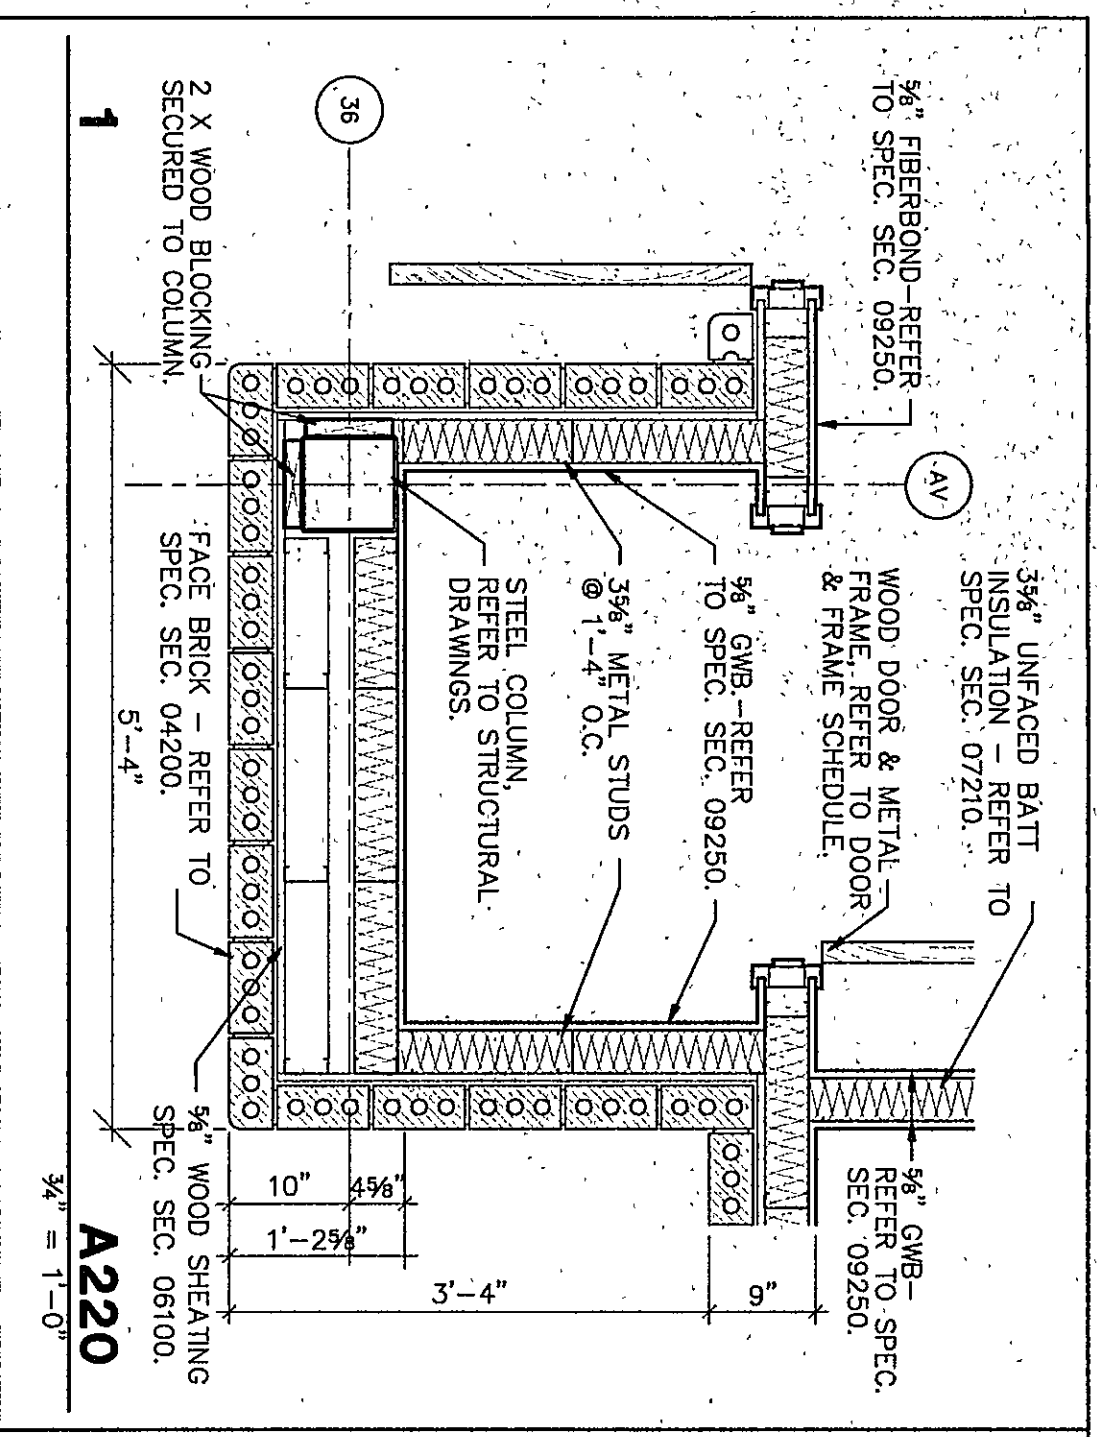

THE NEW
CHESTERTON HIGH SCHOOL
FOR THE
DUNELAND SCHOOL CORPORATION
CHESTERTON, INDIANA

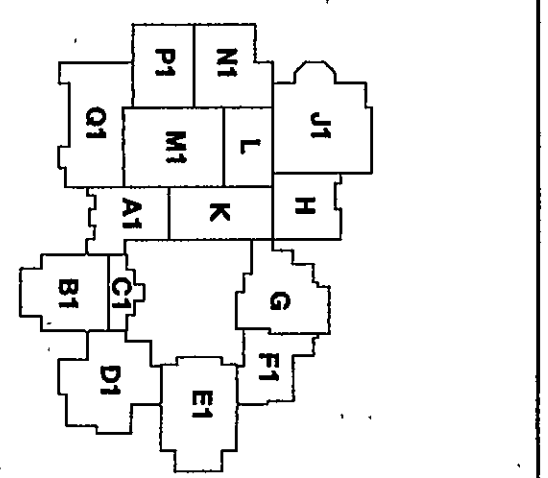

Fanning/Howey Associates, Inc.
Architects Engineers Consultants

PLAN DETAILS	
DRAWN BY: FJB	COMM. NO.: 95067.00
CHECKED BY: JFH	DATE: APRIL 21, 1997
REVISIONS NO. DATE	
A1.33	