



701

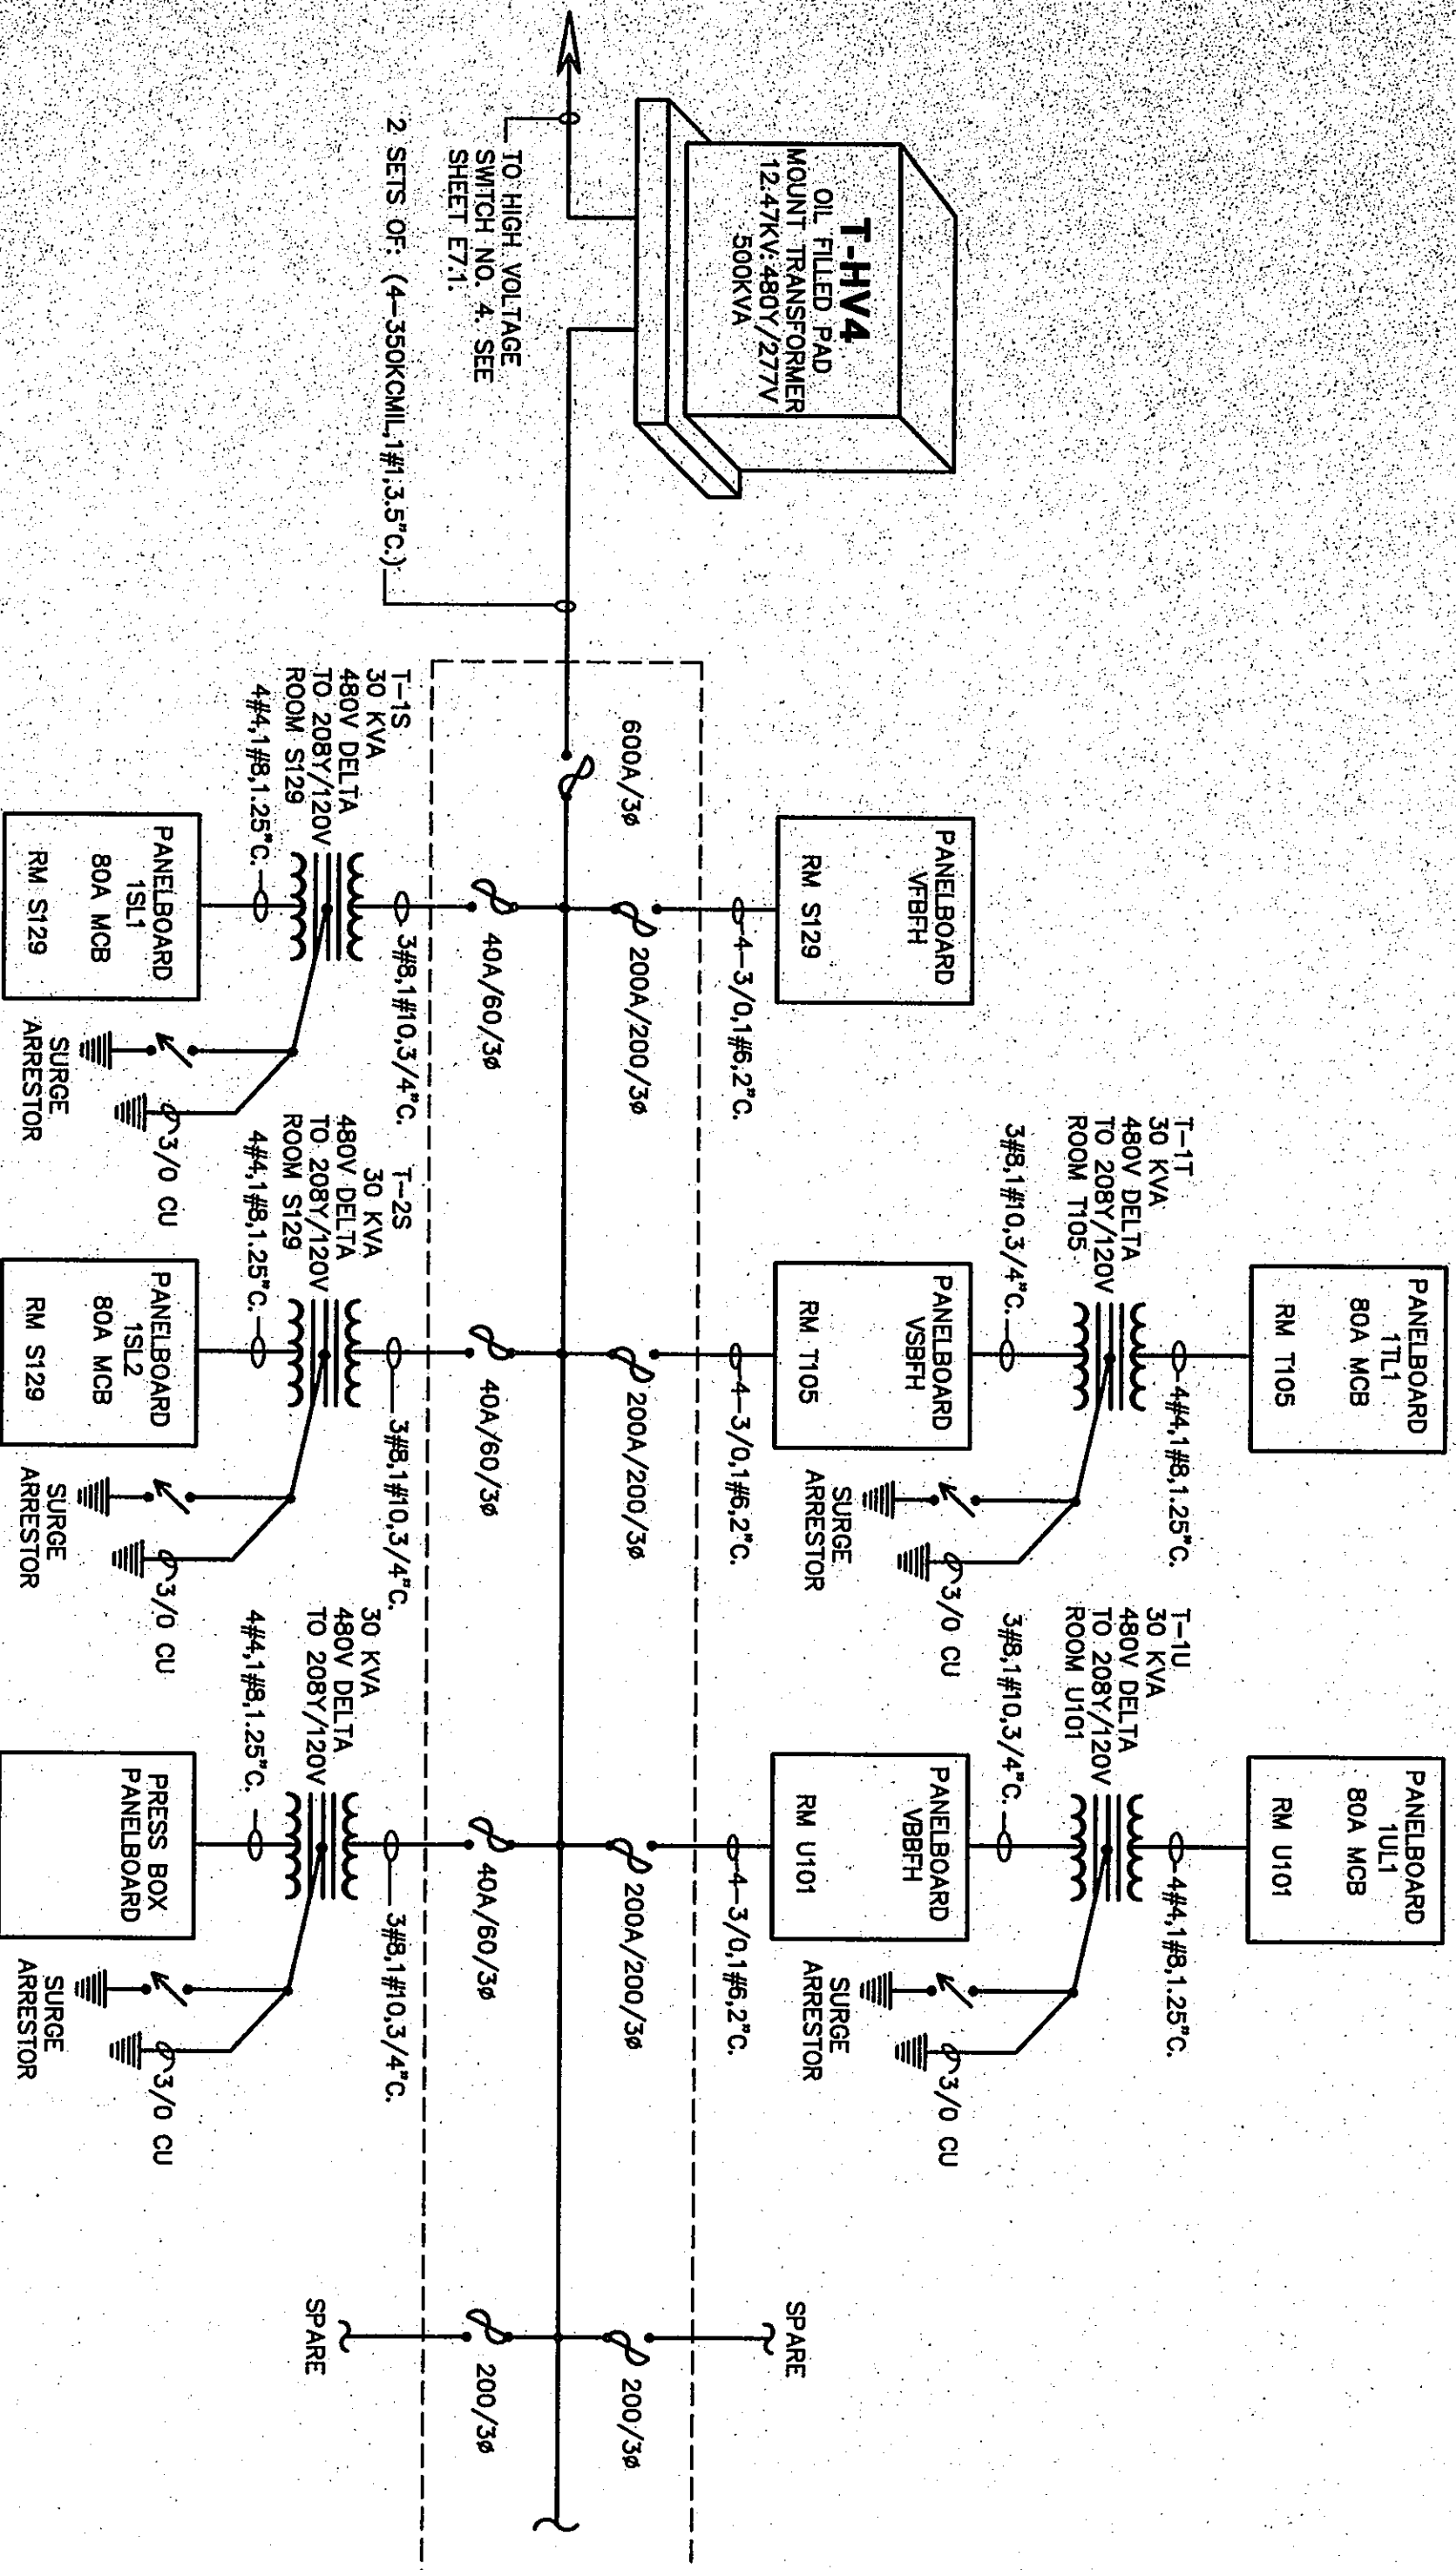


DISTRIBUTION PANEL "1DPH-S" (480V/277V, 3P, 4W+G)
SO-D OMB TYPE (S.E. LABEL)
ALTERNATE BID

(RM S129) NO SCALE

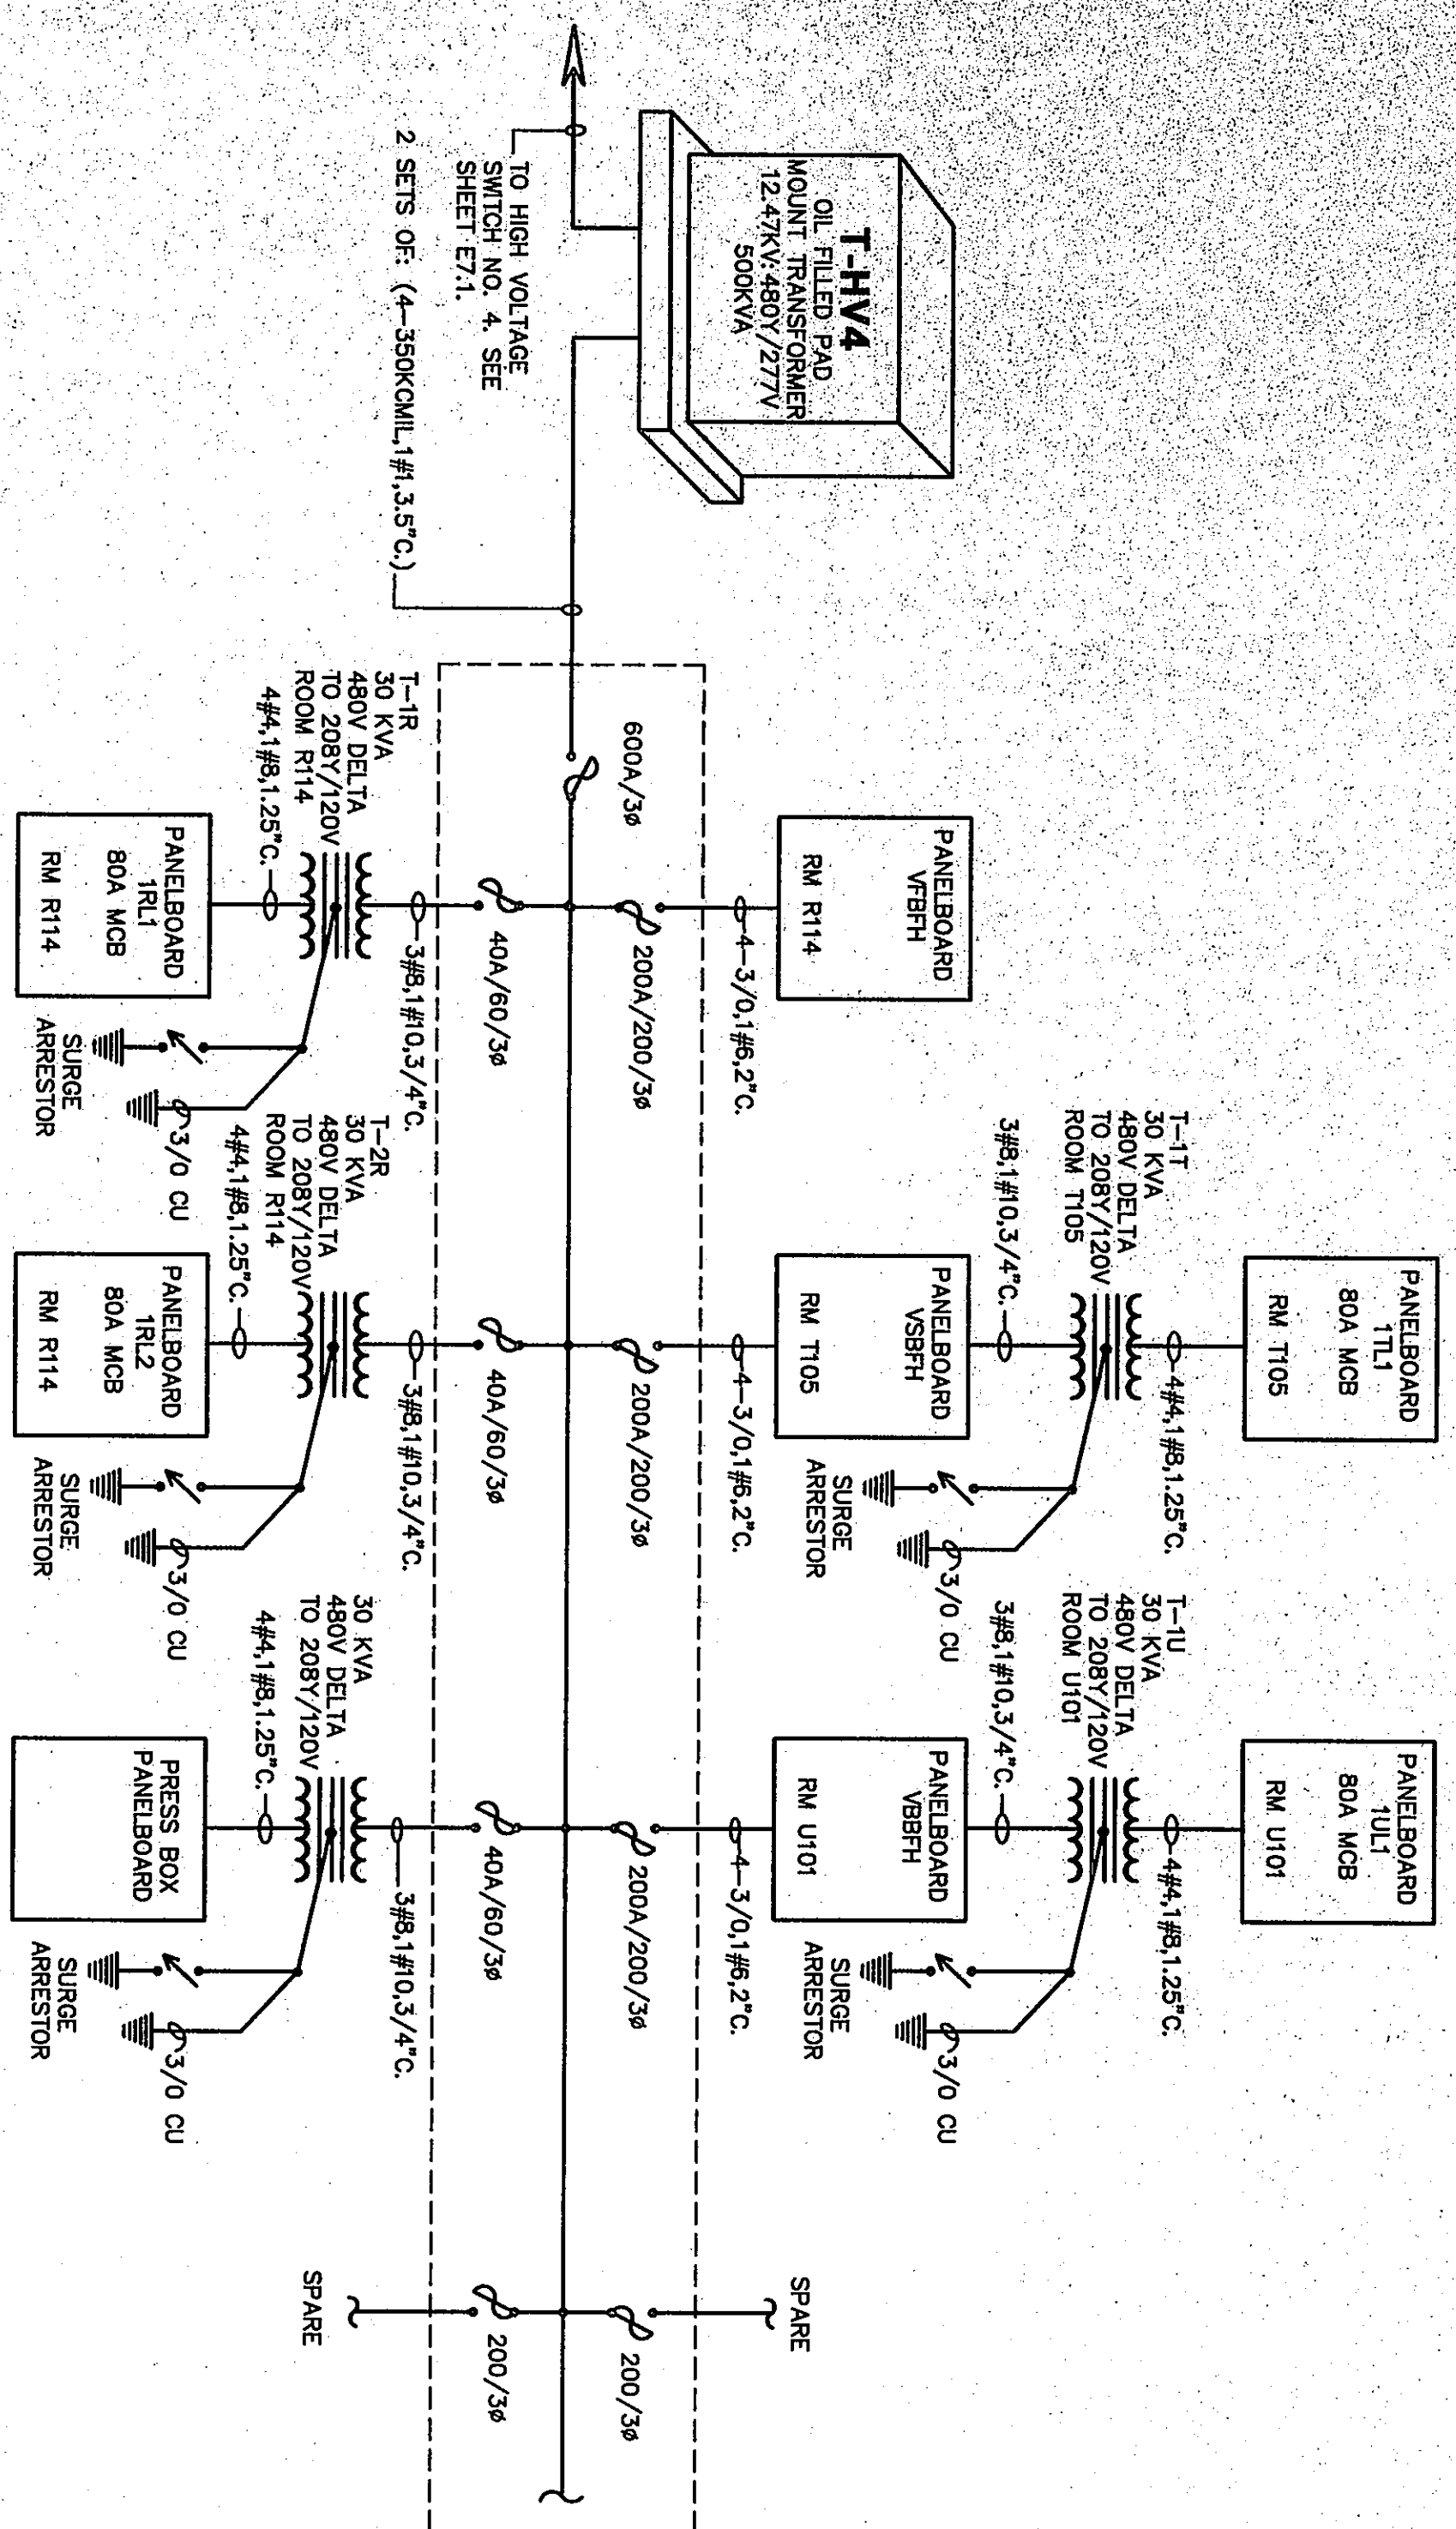


DISTRIBUTION PANEL "1DPH-R" (480V/277V, 3P, 4W+G)
SO-D OMB TYPE (S.E. LABEL)
ALTERNATE BID

(RM R123) NO SCALE

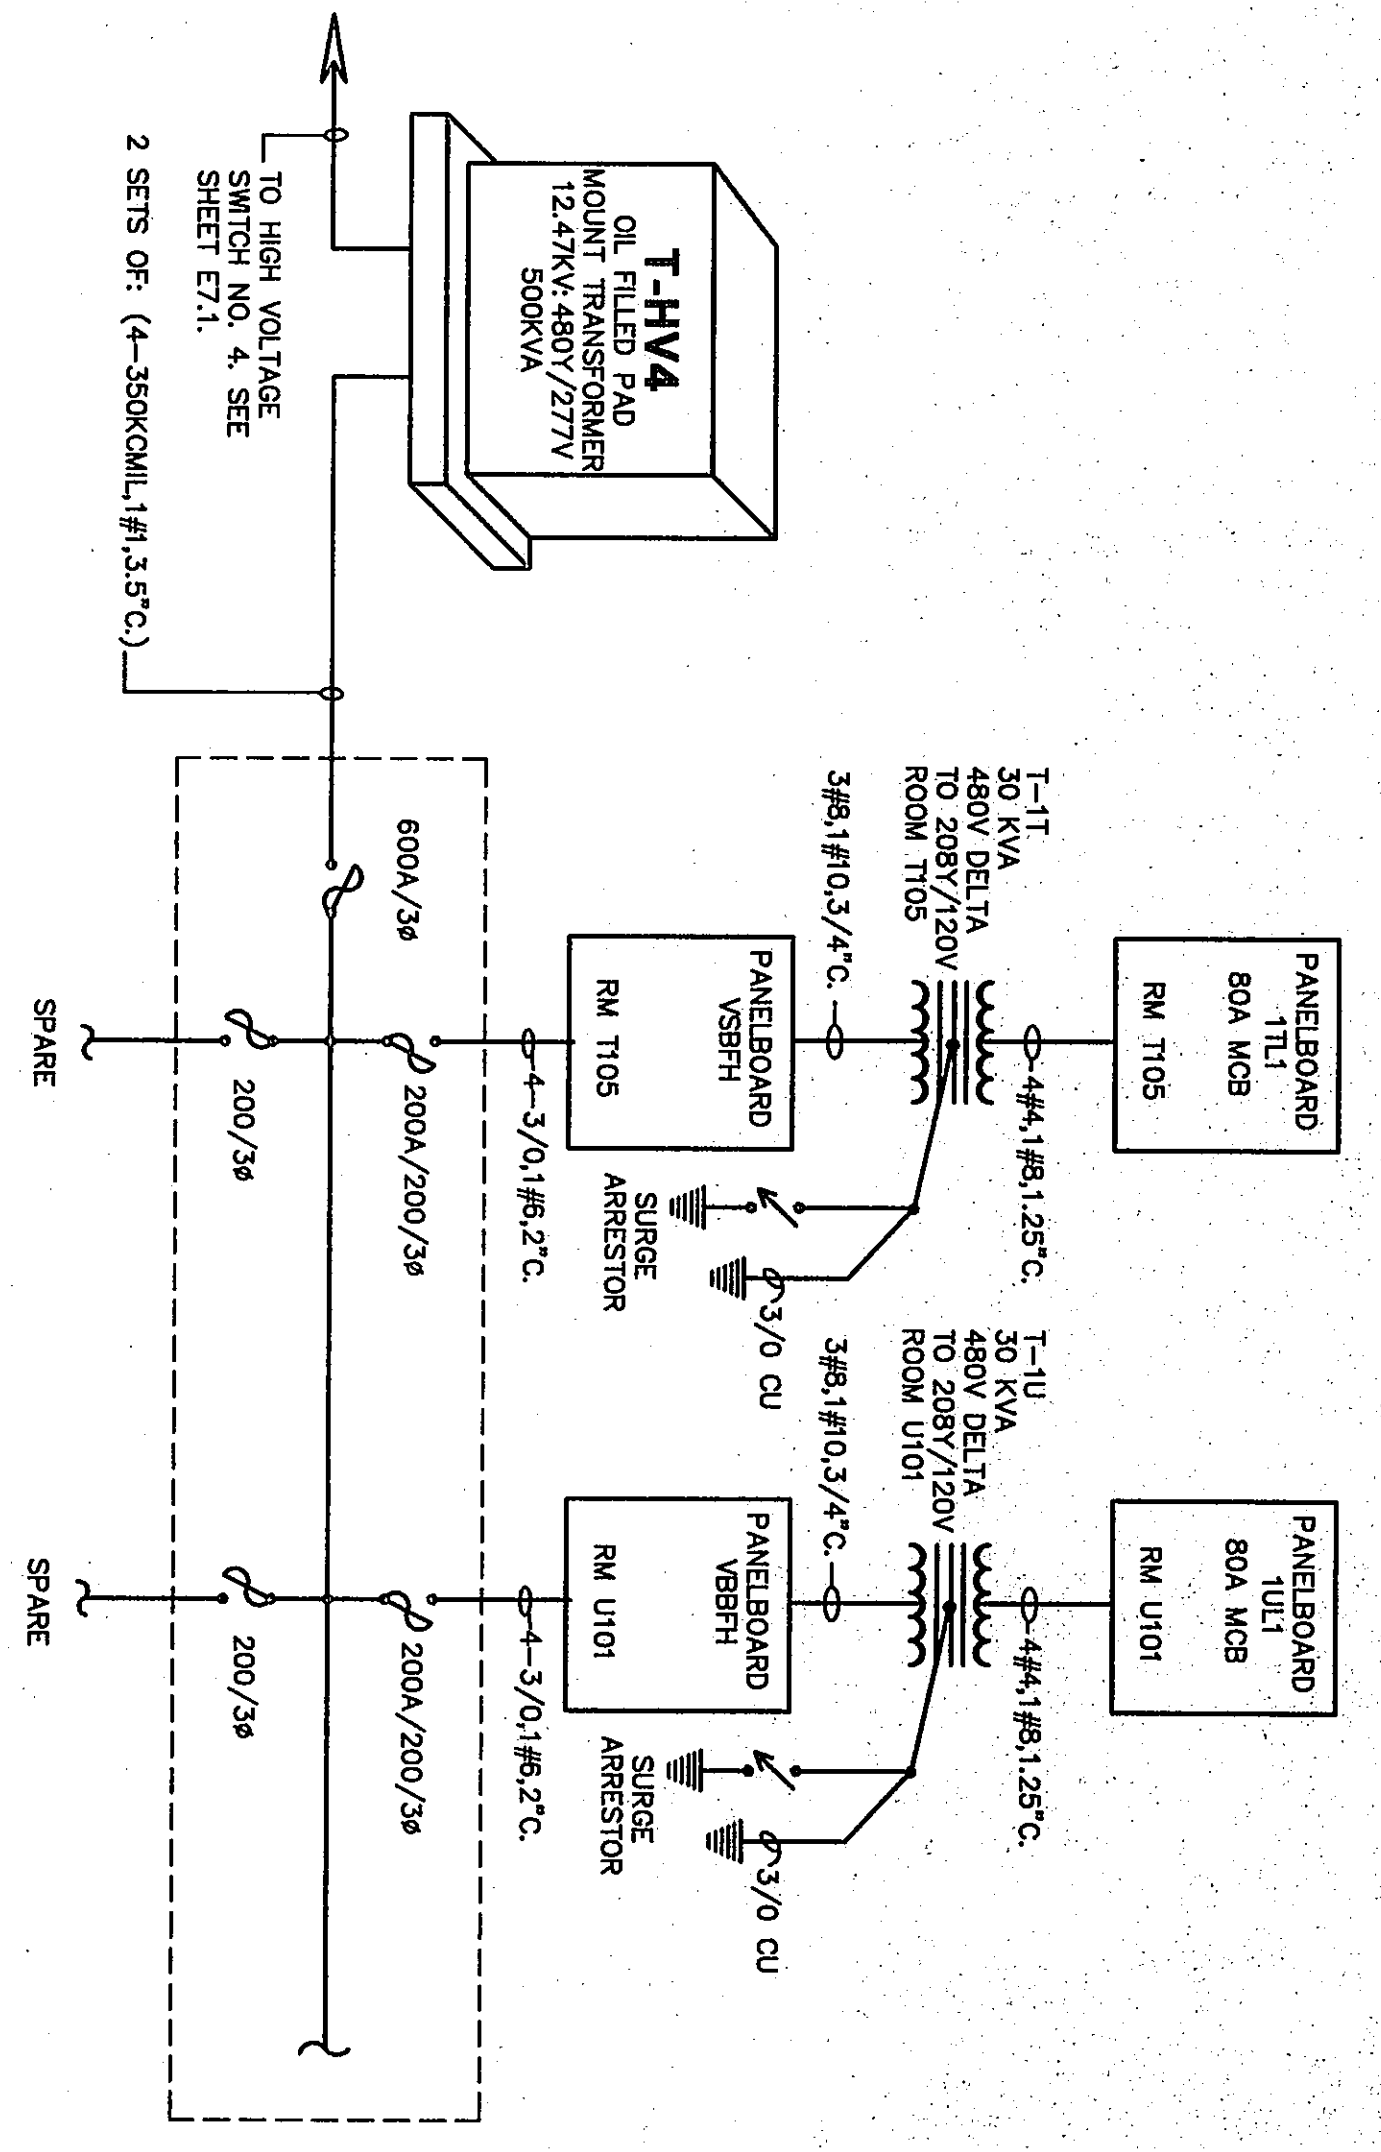

DISTRIBUTION PANEL "1DPH-U" (480V/277V, 3P, 4W+G)
SO-D OMB TYPE (S.E. LABEL)
BASE BID ONLY (UNDER EITHER ALTERNATIVE BID SHOWN ON THIS SHEET THIS DISTRIBUTION PANEL IS NOT PROVIDED)


(RM U101) NO SCALE

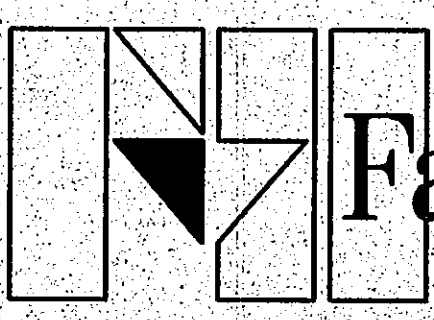

Fanning/Howey
Associates, Inc.
Architects Engineers Consultants

RISER DIAGRAM	
DRAWN BY: MRS.	COMM. NO.: 95067.00
CHECKED BY: WBH	DATE: APRIL 21, 1997
REVISIONS NO. DATE	
E7.6	

THE NEW
CHESTERTON HIGH SCHOOL
FOR THE
DUNELAND SCHOOL CORPORATION
CHESTERTON, INDIANA

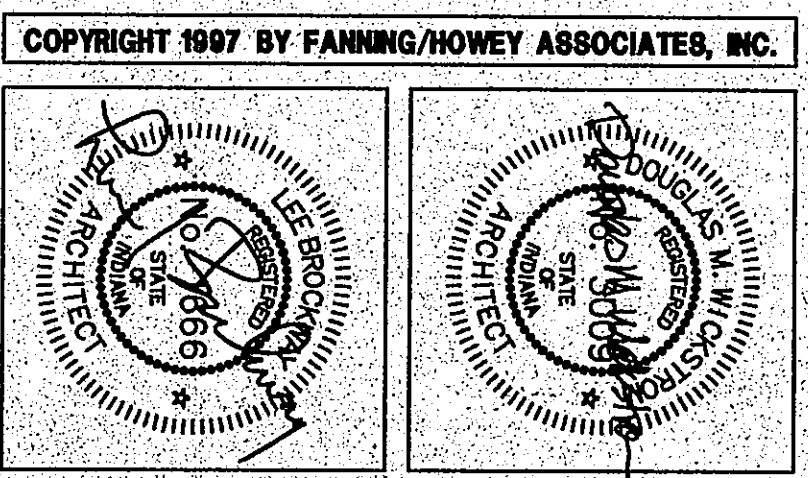

91-E-102