



[illegible]

6	-	-	-	-	-
5	-	-	-	-	-
4	-	-	-	-	-
3	-	-	-	-	-
2	-	-	-	-	-
1	-	-	-	-	-
NO. OF RECORD DRAWING SHEETS	1	1	1	1	1
NO. OF RECORD SHEETS	1	1	1	1	1
FIRE PROTECTION:					
ZONE #3			AREA K1		
FIRE PROTECTION			FIRE PROTECTION		
DRAWN BY Alan Zimmerman			CHECKED BY		
DATE 10-1-07			DATE 10-1-07		
SHEET NO. 2			TOTAL SHEETS 2		
STATE PROJECT NUMBER 240902			STATE PROJECT NUMBER 240902		
ARCHITECT CSFM, LOCAL FM, ARCHITECT			ARCHITECT CSFM, LOCAL FM, ARCHITECT		
JOB NO. 231893			JOB NO. 231893		
SHEET NO. F/P-6			SHEET NO. F/P-6		

TDS @ 17'-2" UNLESS OTHERWISE NOTED
DRYWALL SOFFITS ABOVE DOORS ARE
8'-8" AFF UND.

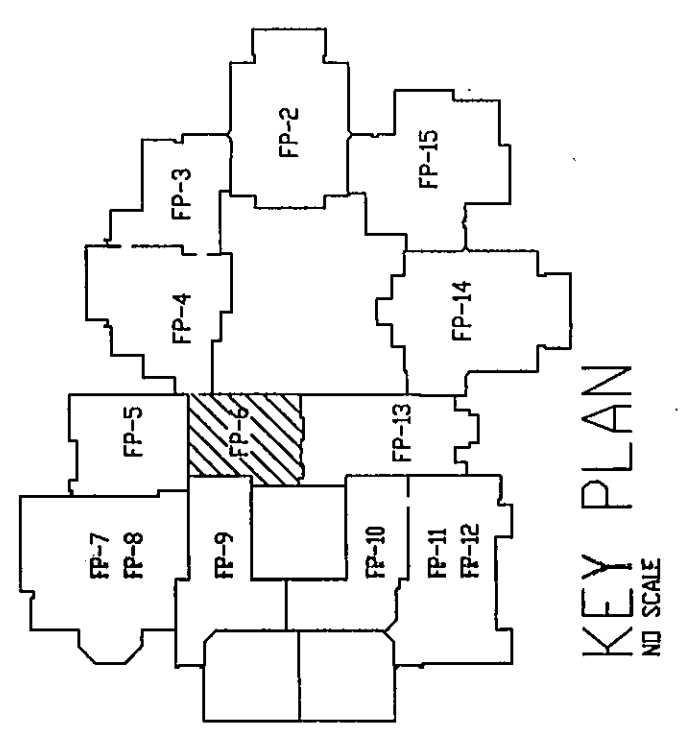

97-FA-06
PLOT Date-Time: 12-22-98 @ 16:36

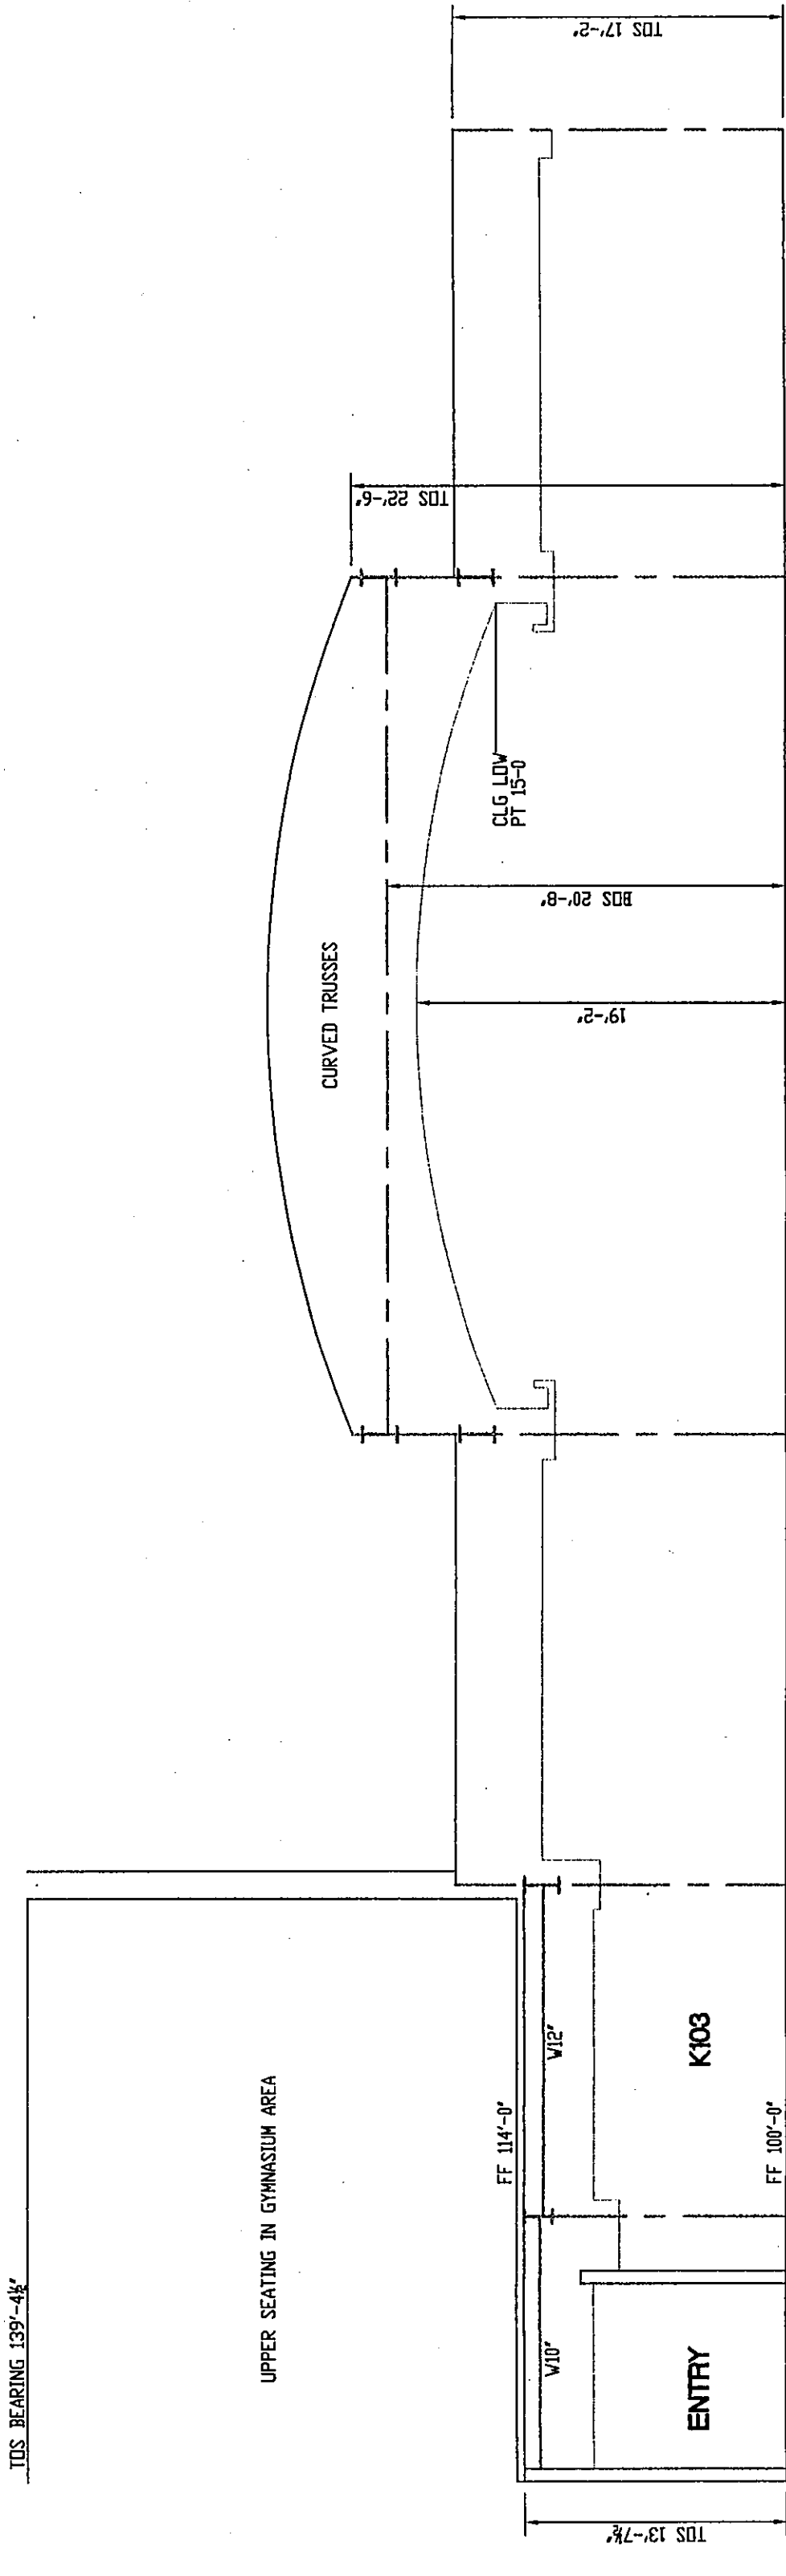

A BUILDING SECTION
SCALE 1/8"=1'-0"