
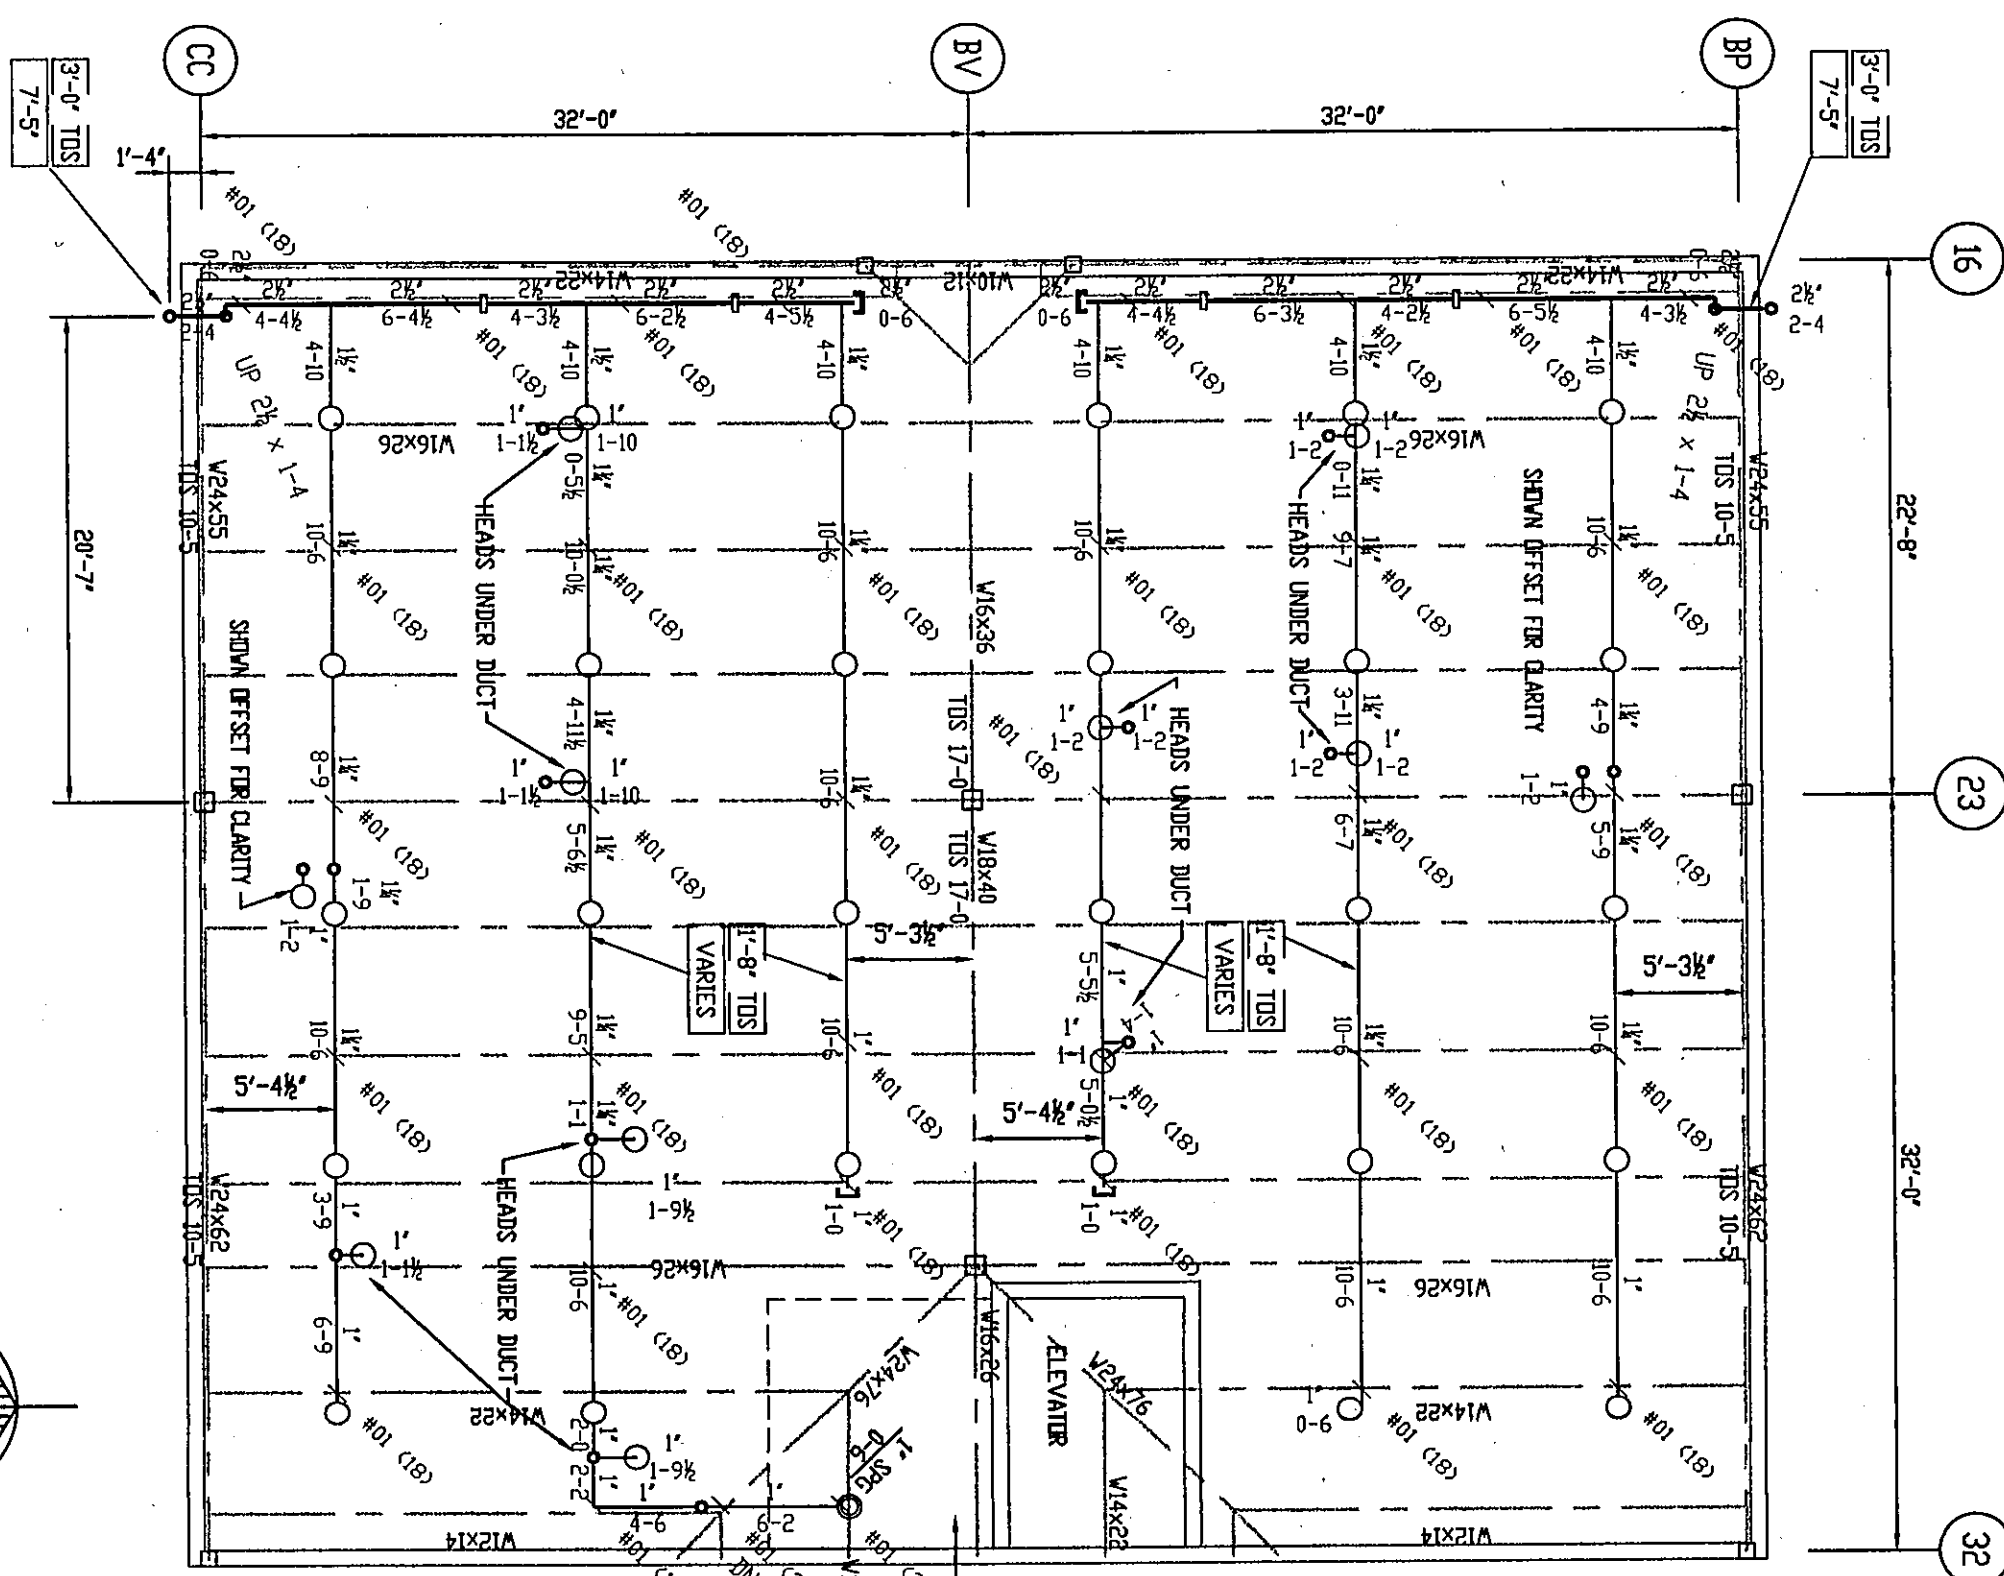


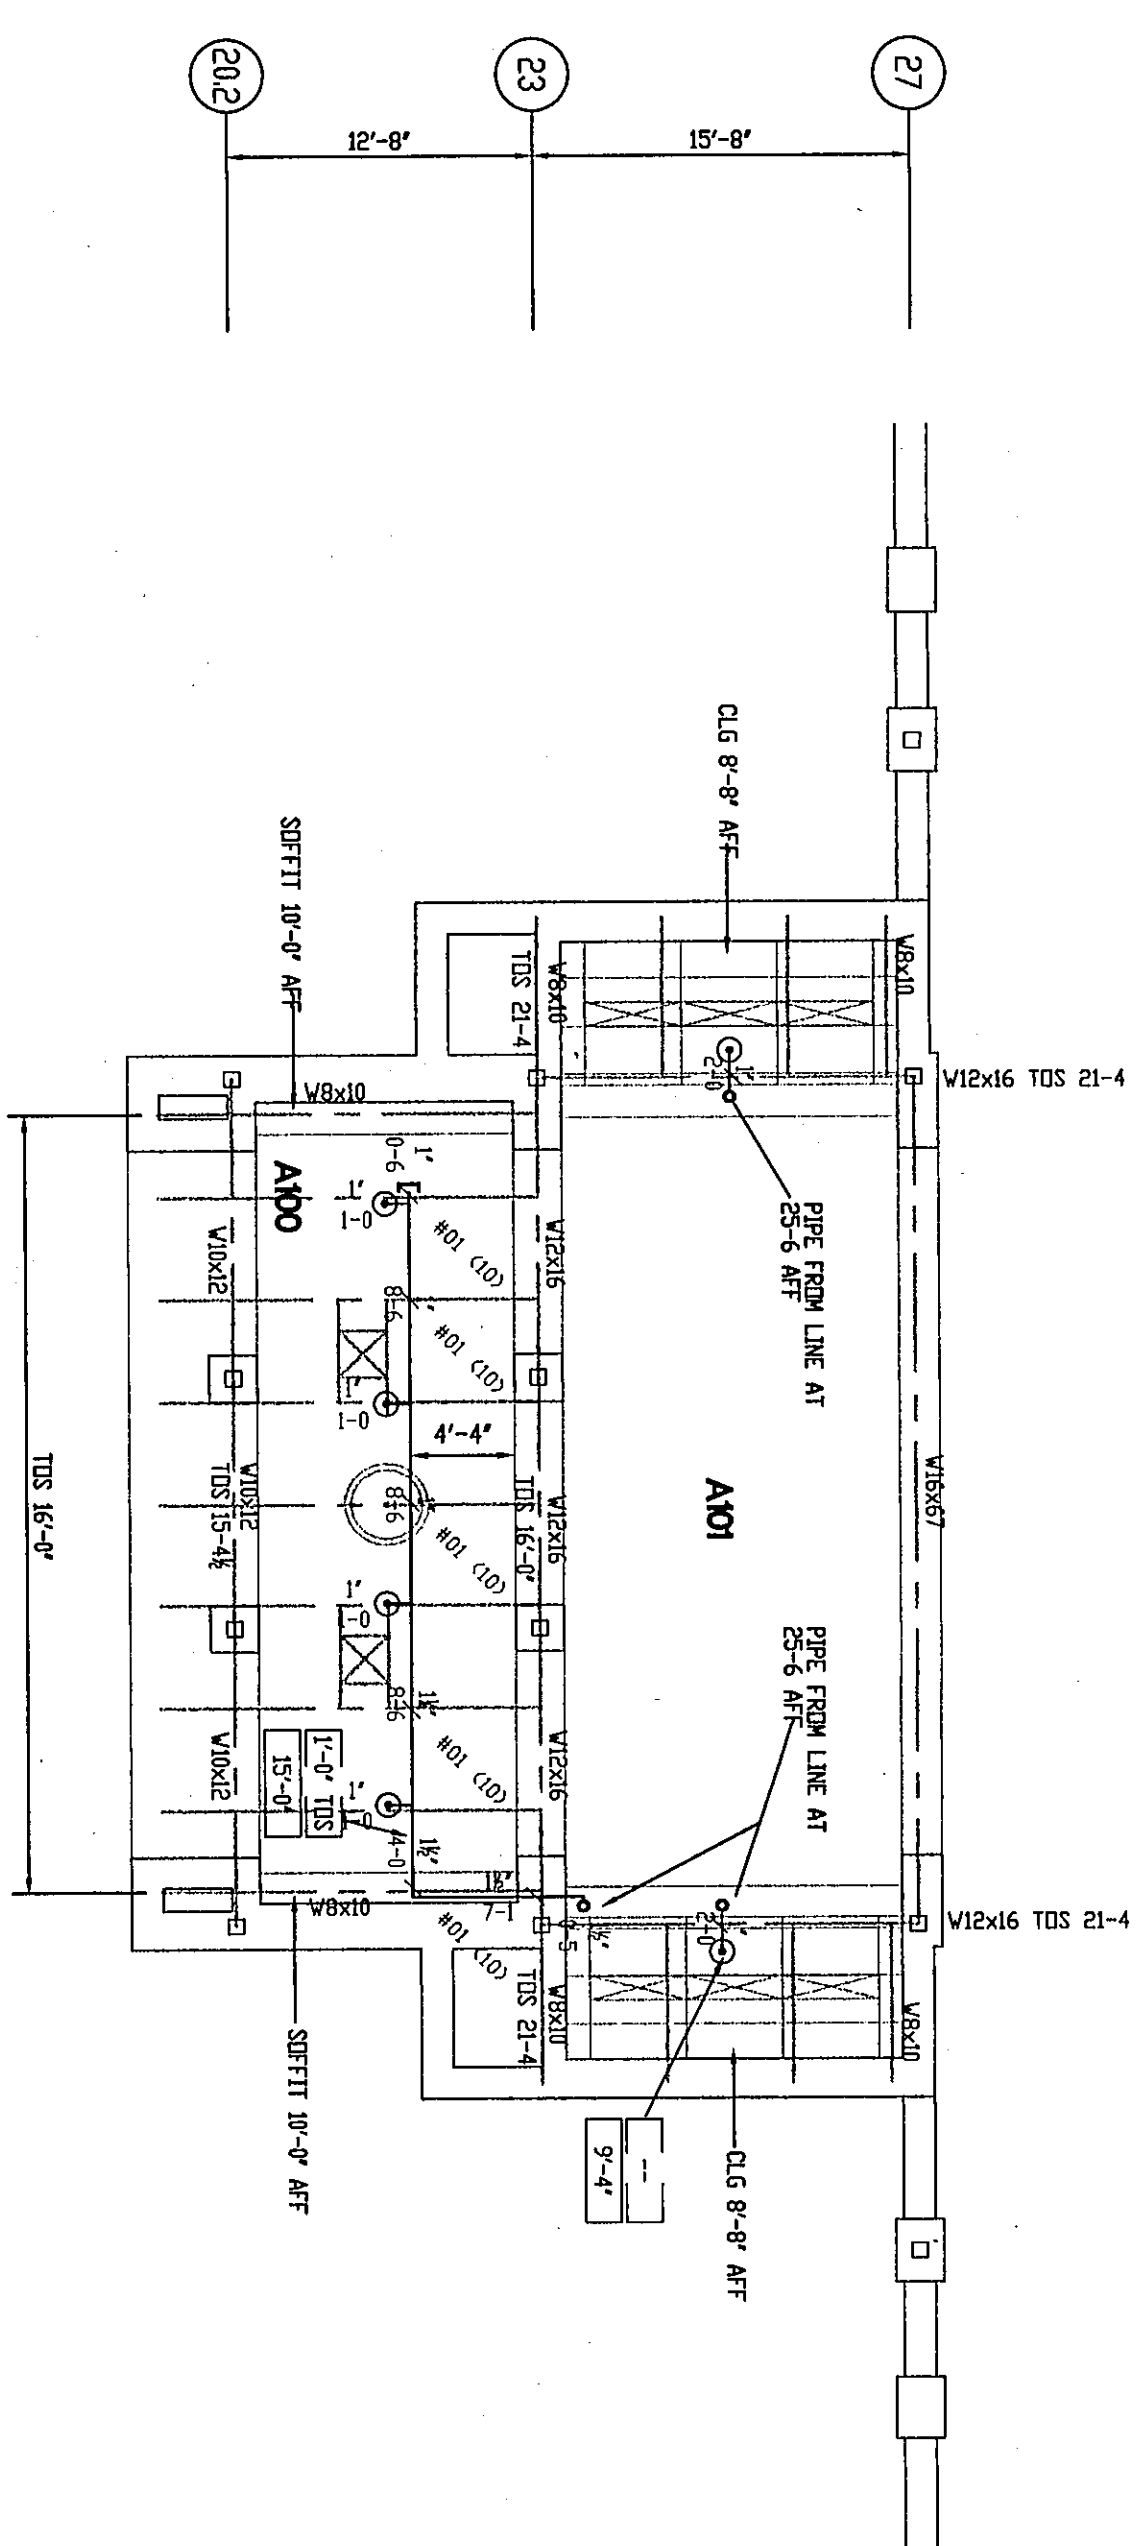

ROOM LEGEND 'A2		AREA	CEILING
ROOM NO.	ROOM NAME	SF.	HEIGHT
A201	CORRIDOR	1552	VARIES
A202	CLASSROOM	960	VARIES
A203	CLASSROOM	902	VARIES
A204	LIBRARY	120	9'-4"
A205	STUDIO	212	9'-4"
A206	NEWS	9'-4"	9'-4"
A207	CONTROL	200	9'-4"
A208	STUDIO ROOM	800	9'-4"
A209	CORRIDOR	577	9'-4"
A210	STUDY AREA	240	9'-4"
A211	OFFICE	125	9'-4"
A212	OFFICE	125	9'-4"
A213	STUDIO	124	9'-4"
A214	STUDIO	123	9'-4"
A215	STUDIO	123	9'-4"
A216	CORRIDOR	239	9'-4"
A217	STORAGE	239	9'-4"
A218	CORRIDOR	239	9'-4"
A219	ELECTRICAL CLOSET	11	9'-4"
A220	ELECTRICAL CLOSET	11	9'-4"
A221	ELECTRICAL CLOSET	183	9'-4"
A222	CORRIDOR	183	9'-4"

SYMBOL	○ ○
MAKE	VIKING STD RESP
MODEL	*M* STD COV
TYPE	BR UPR
SIZE	1/2"
K. TEMP.	5.5, 155° F
QTY.	36

SYMBOL	⊗
MAKE	VIKING STD RESP
MODEL	EXT COV, D.H.
TYPE	RECESS WHT PEND
SIZE	5/8"
K. TEMP.	11.5, 155° F
QTY.	1

PIPE SCHEDULE		WATER DEMAND	
LIGHT HAZ		PSI	SEE PLAN
SCHD.		GPM	SEE PLAN
0		AT	SEE PLAN
ORDINARY GP 1			
MECHANICAL			
0			

 - 2'	@ OF PIPE BELOW DECK
 - 2'	@ OF PIPE ABOVE FLOOR
	HANGER W/RDD LENGTH
	TRAPEZE LOCATION
	HYDRAULIC REF POINT

DESIGN: ☒ HYD. CALC
DENSITY .10 HAZARD CL
AREA 1500 OCCUPANCY
HOSE LO 100 RACK ALLG

DENSITY .15 HAZARD CL
AREA 1500 OCCUPANCY
HOSE LO 250 RACK ALLG

BUILDING CONSTRUCTION TYPE

☒ NON-COMBUSTIBLE
☐ COMBUSTIBLE

TOTAL SQ. FT. 514,090
BLDG. HGT. 52'

2125 South Eleventh St.
Chesterton, IN 46304

KEY PLAN

ND SCALE

FP-16

FP-19

FP-22

FP-21