
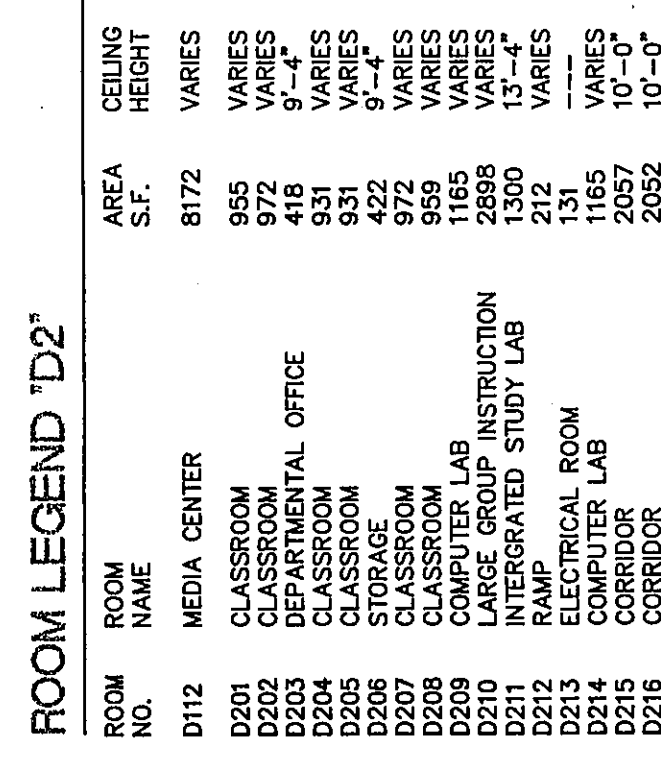
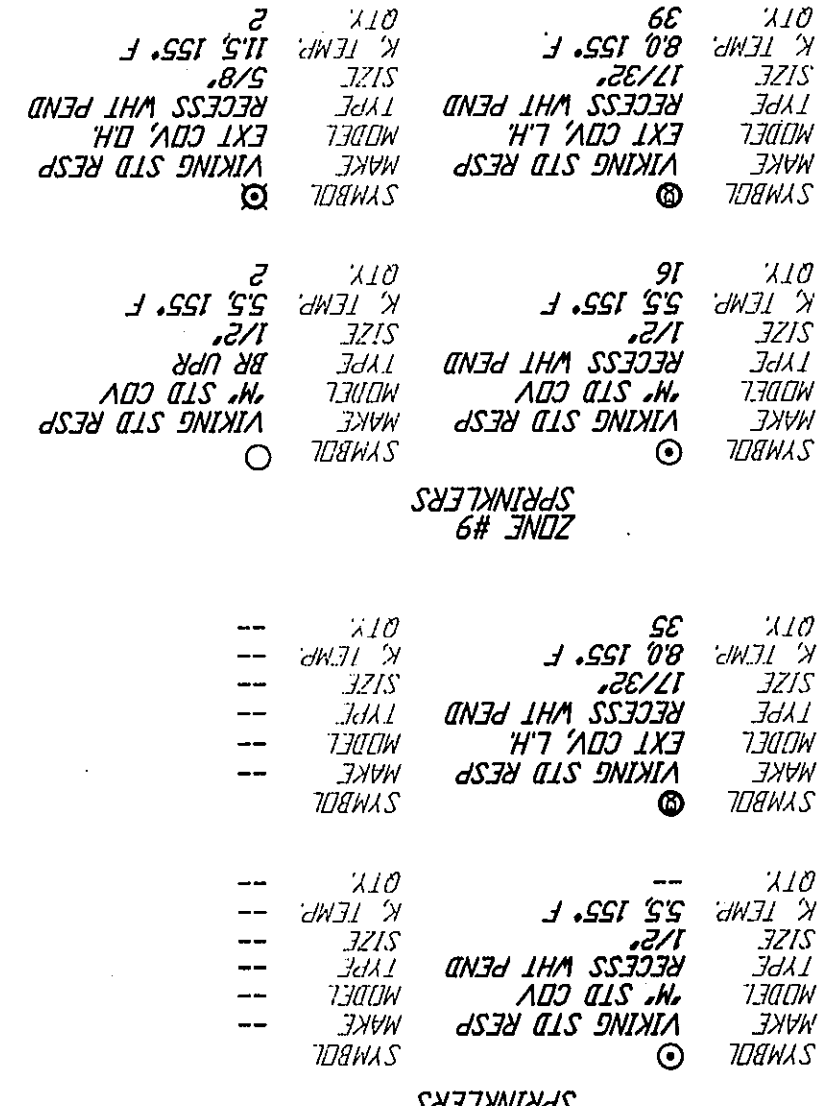


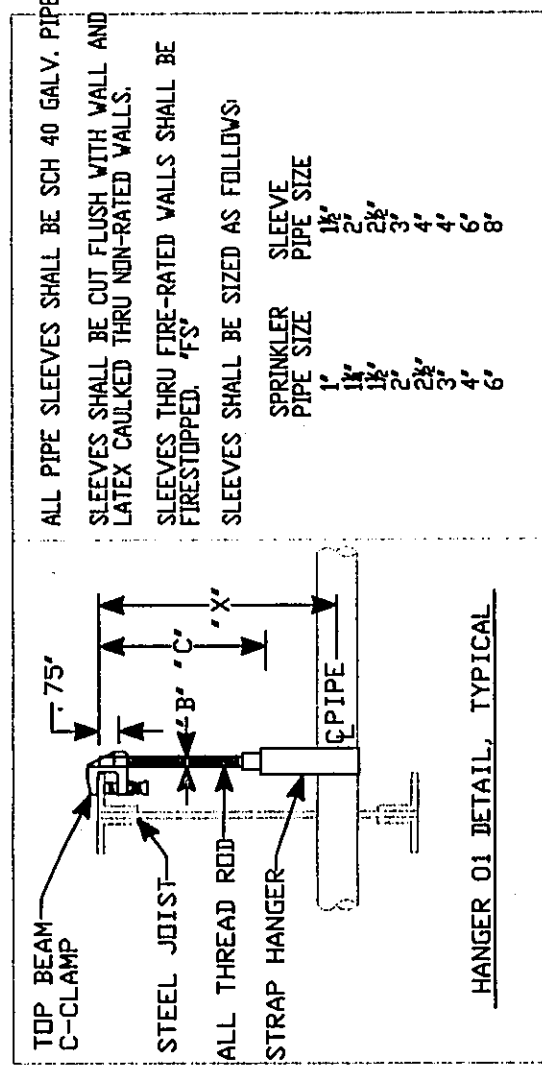


2nd FLOOR ELEVATION IS 14'-8"
ABOVE GROUND FLOOR

ALL ELEVATIONS ARE ABOVE 2nd FLOOR
EXCEPT IN MEDIA CENTER


DRYWALL SOFFITS ABOVE DOORS AREA
8'-8" AFF

UNIT 'D2'	= 13,003 SQ FT
UNIT 'E2F2'	= 38,944 SQ FT
TOTAL ZONE 9	= 51,947 SQ FT

UNIT 'A2'	= 11,433 SQ FT
UNIT 'B2C2'	= 33,756 SQ FT
UNIT 'D2'	= 6,396 SQ FT
TOTAL ZONE 10	= 51,585 SQ FT

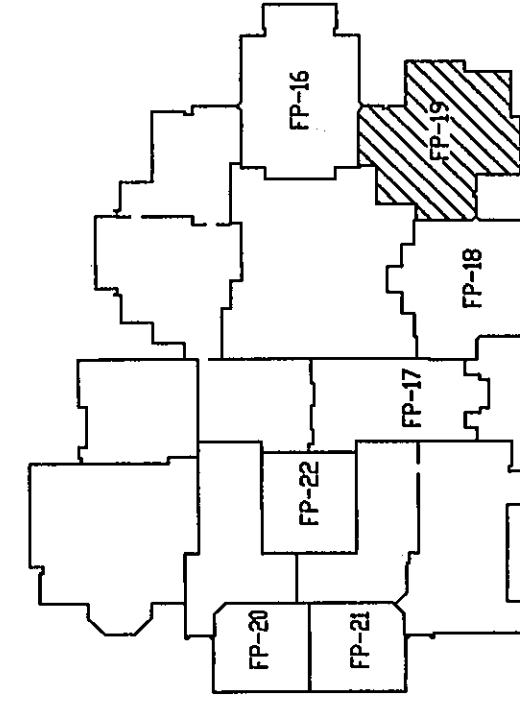

KEY PLAN

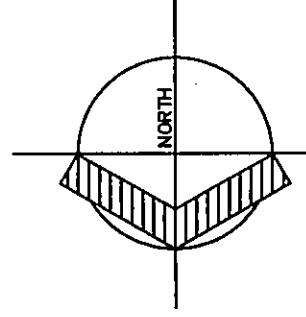

Chesteron High S

FIRE PROTECTION				NO.	DATE	REVISION	BY
1	0518000	RECEIVED	DRAWING	AZ			
2							
3							
4							
5							
6							

SCALE 1/8"=1'-0"	DATE 10-1-97
SPPRS. THIS SHEET 133	TOTAL SPPRS. THIS JOB

STATE PROJECT NUMBER **240902**
APPROVAL AGENCIES
ISFM, LOCAL FM, ARCHITECT
JOB NO. **231893**
SHEET NO **FD 10**

9750-19