



**FIRE/SMOKE DAMPER DETAIL**

NOT TO SCALE

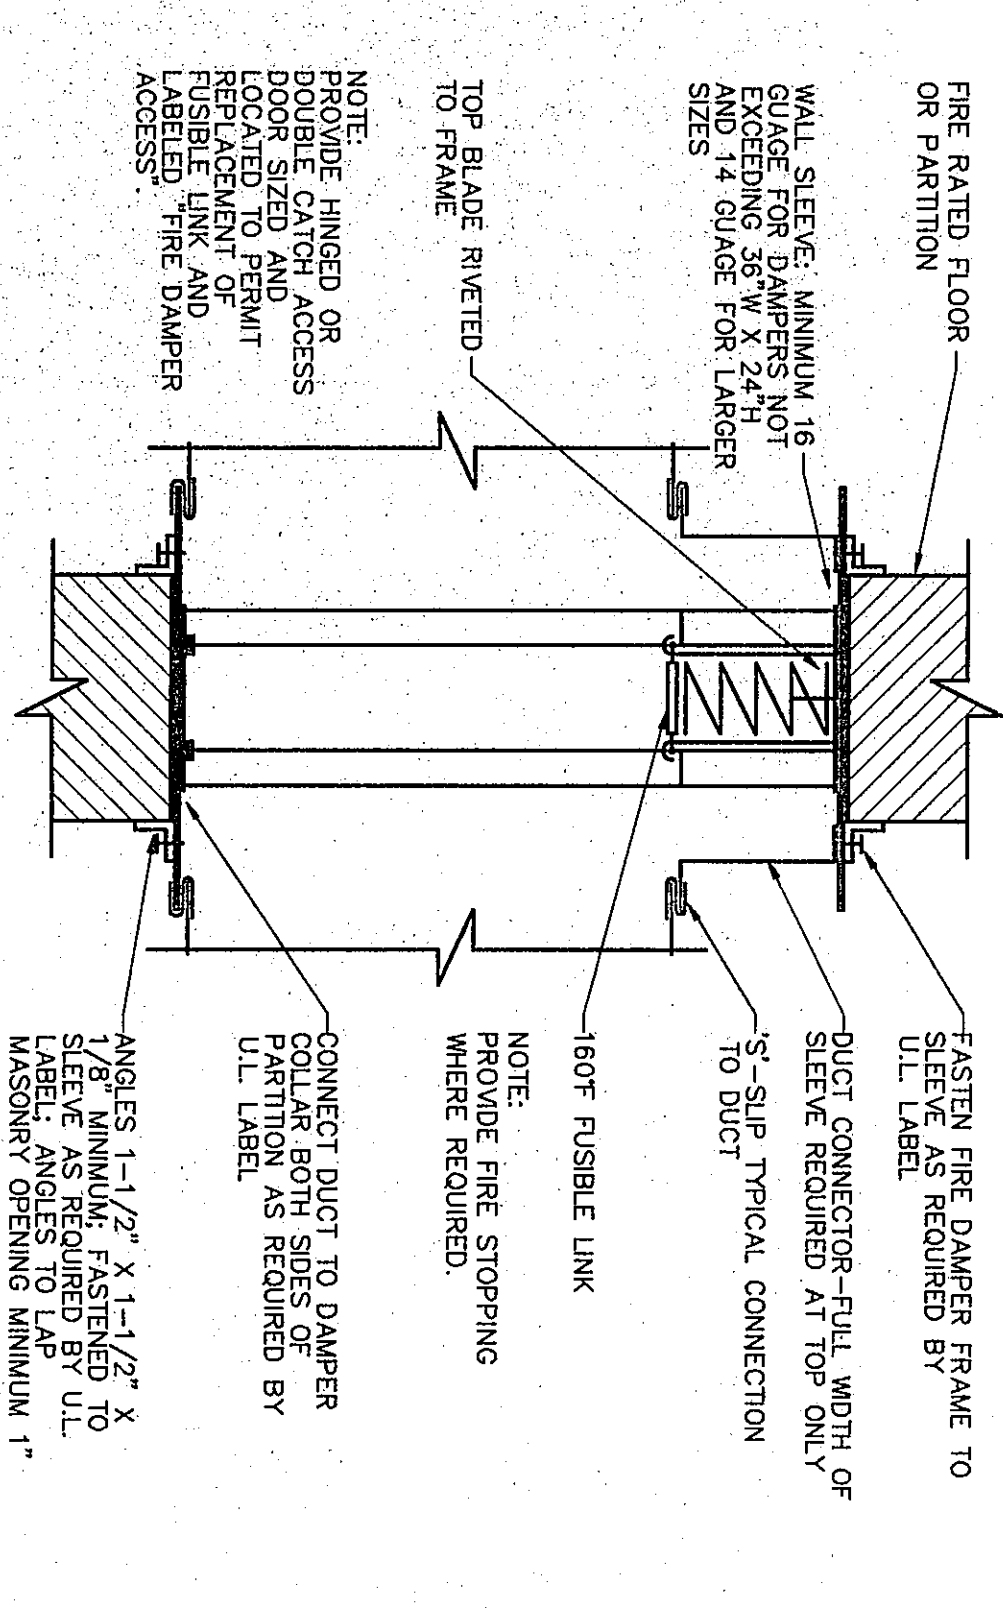


**FIRE DAMPER INSTALLATION DETAIL**

NOT TO SCALE

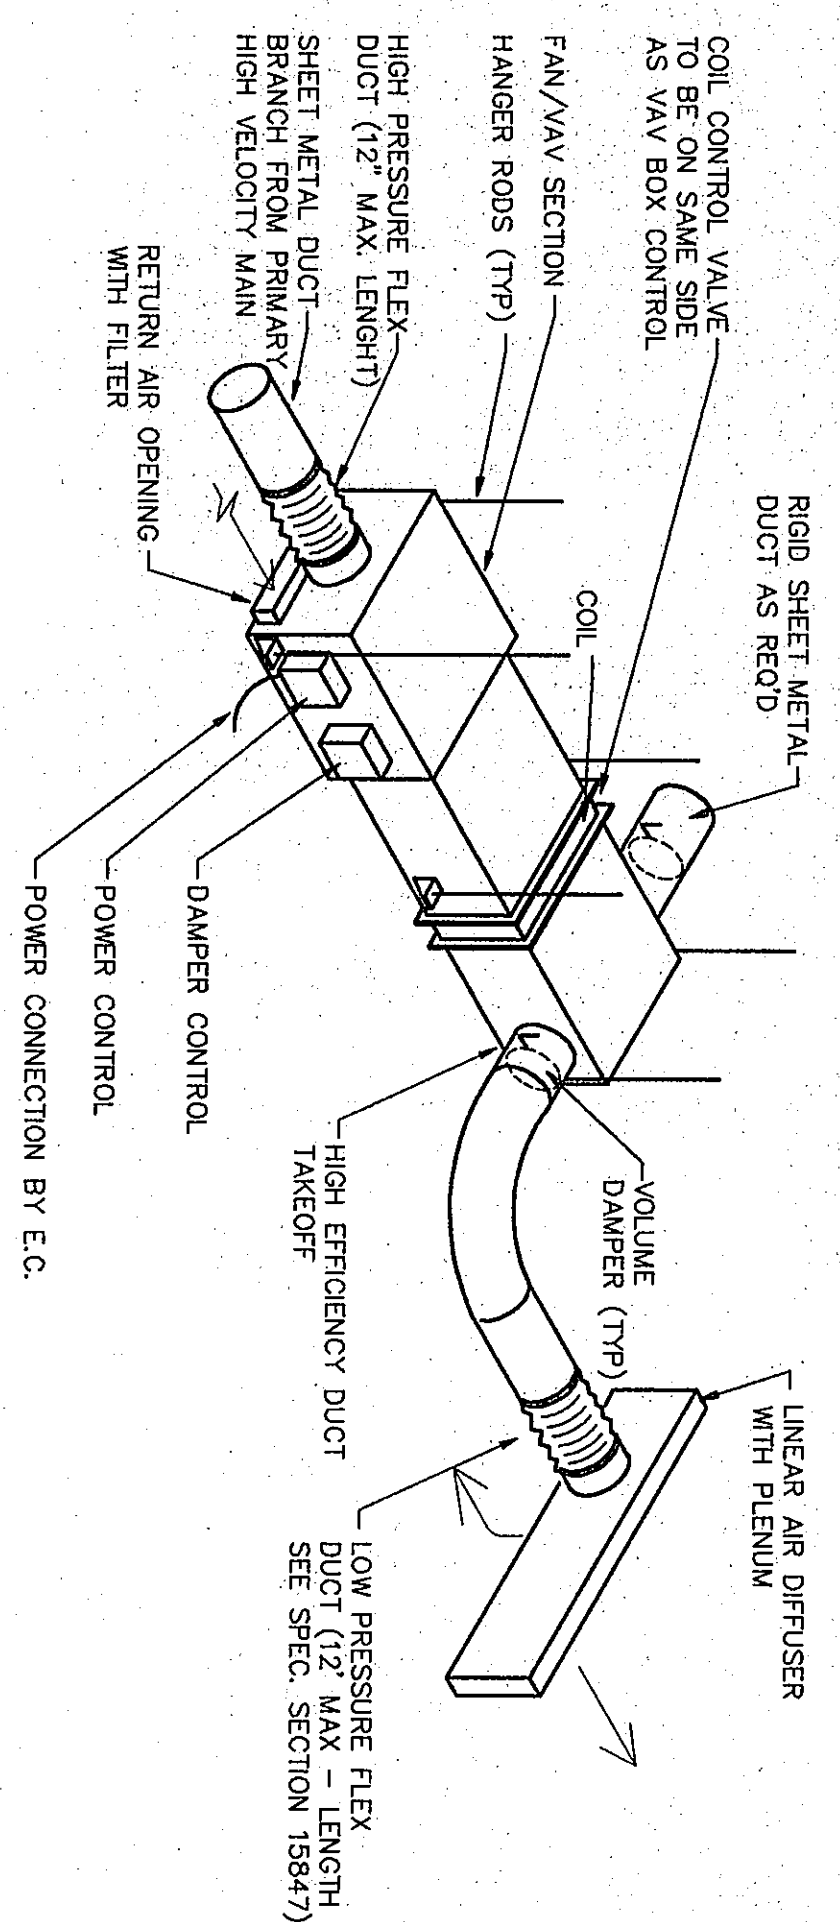


**VAV TERMINAL INSTALLATION DETAIL**

NOT TO SCALE

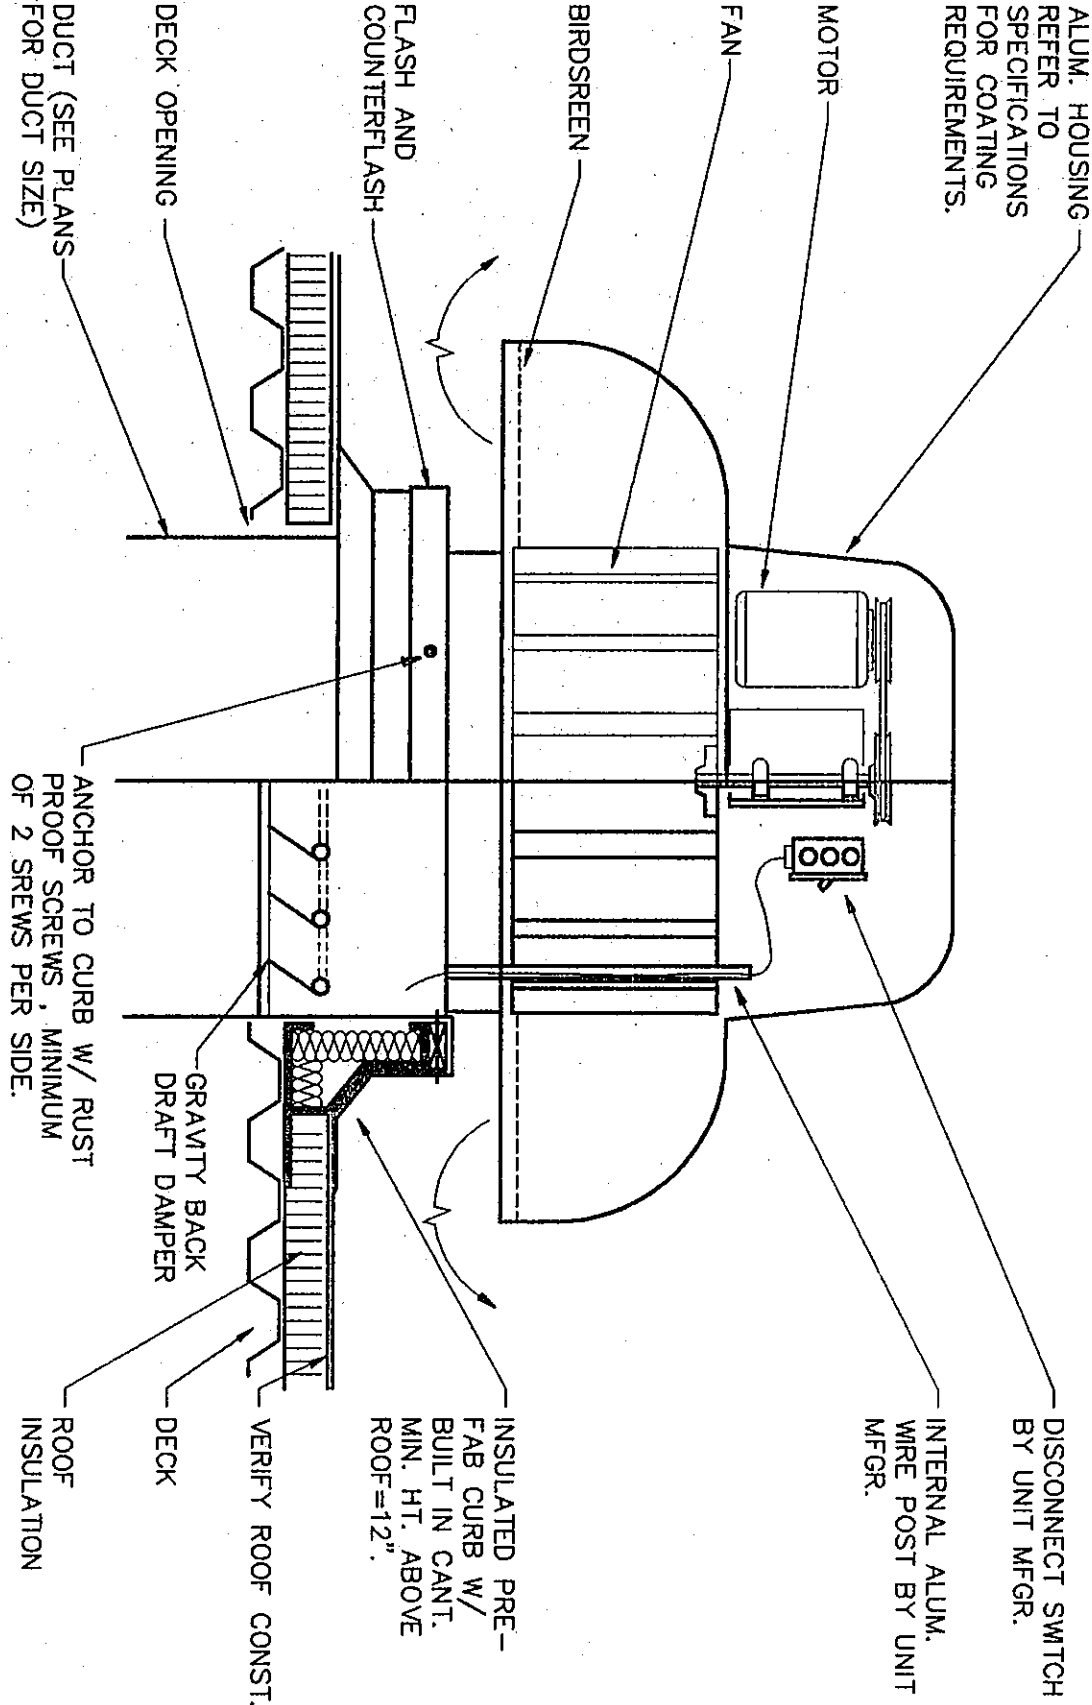


**TYPICAL EXHAUST FAN DETAIL**

NOT TO SCALE

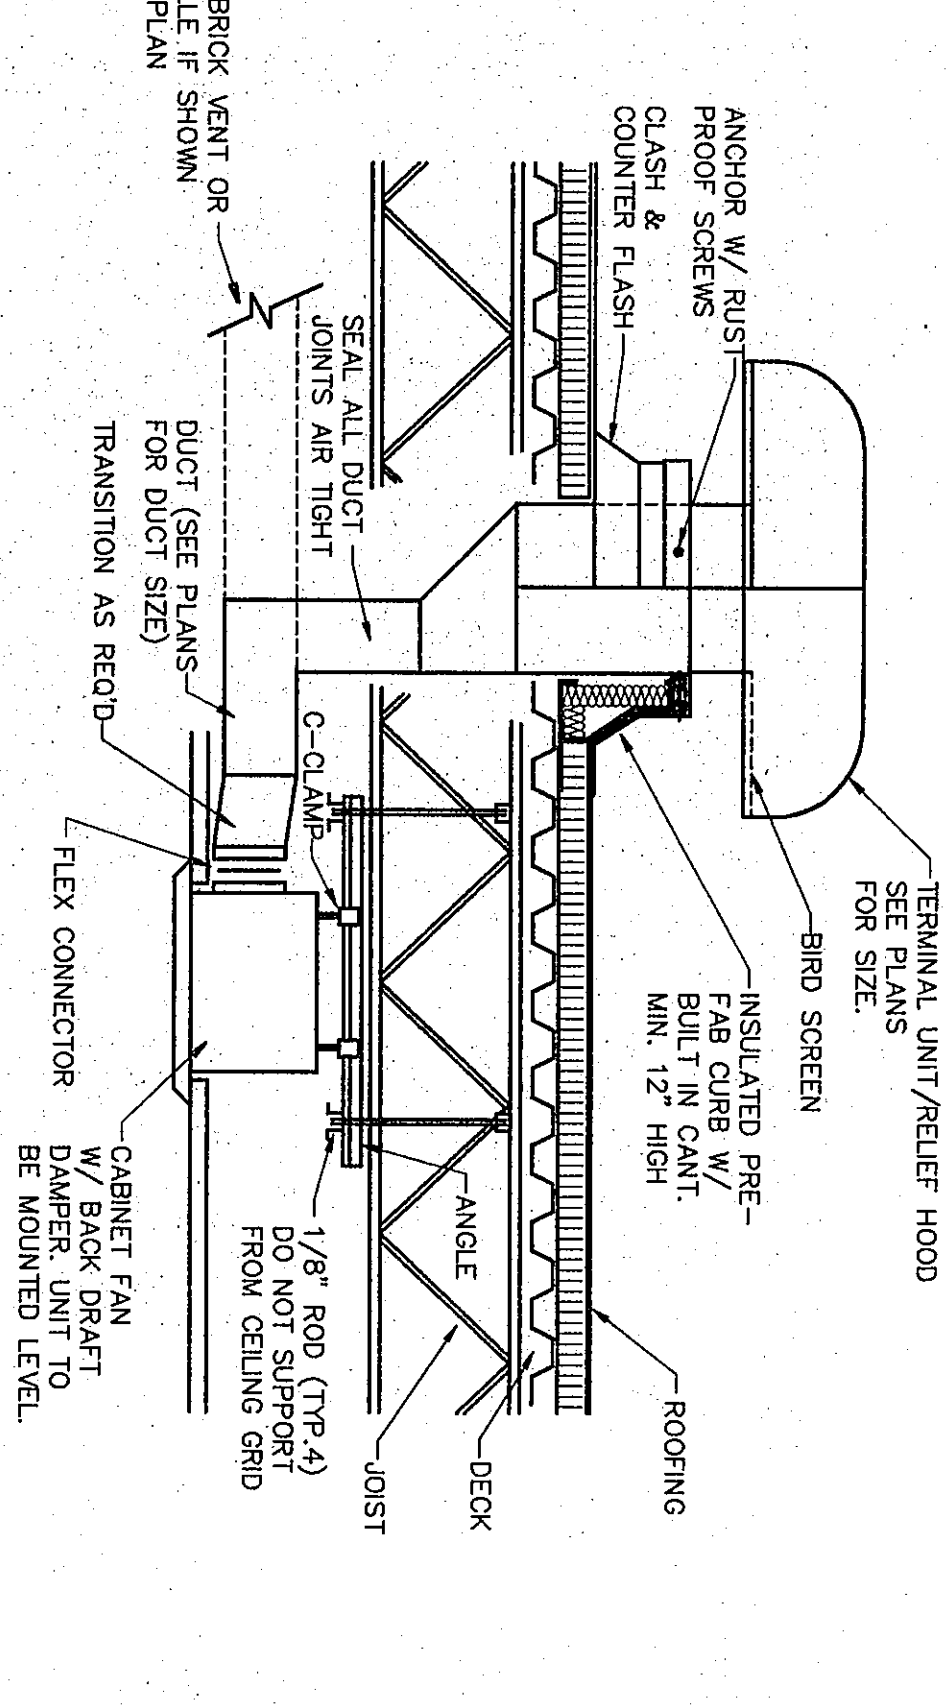


**CABINET EXHAUST FAN DETAIL**

NOT TO SCALE

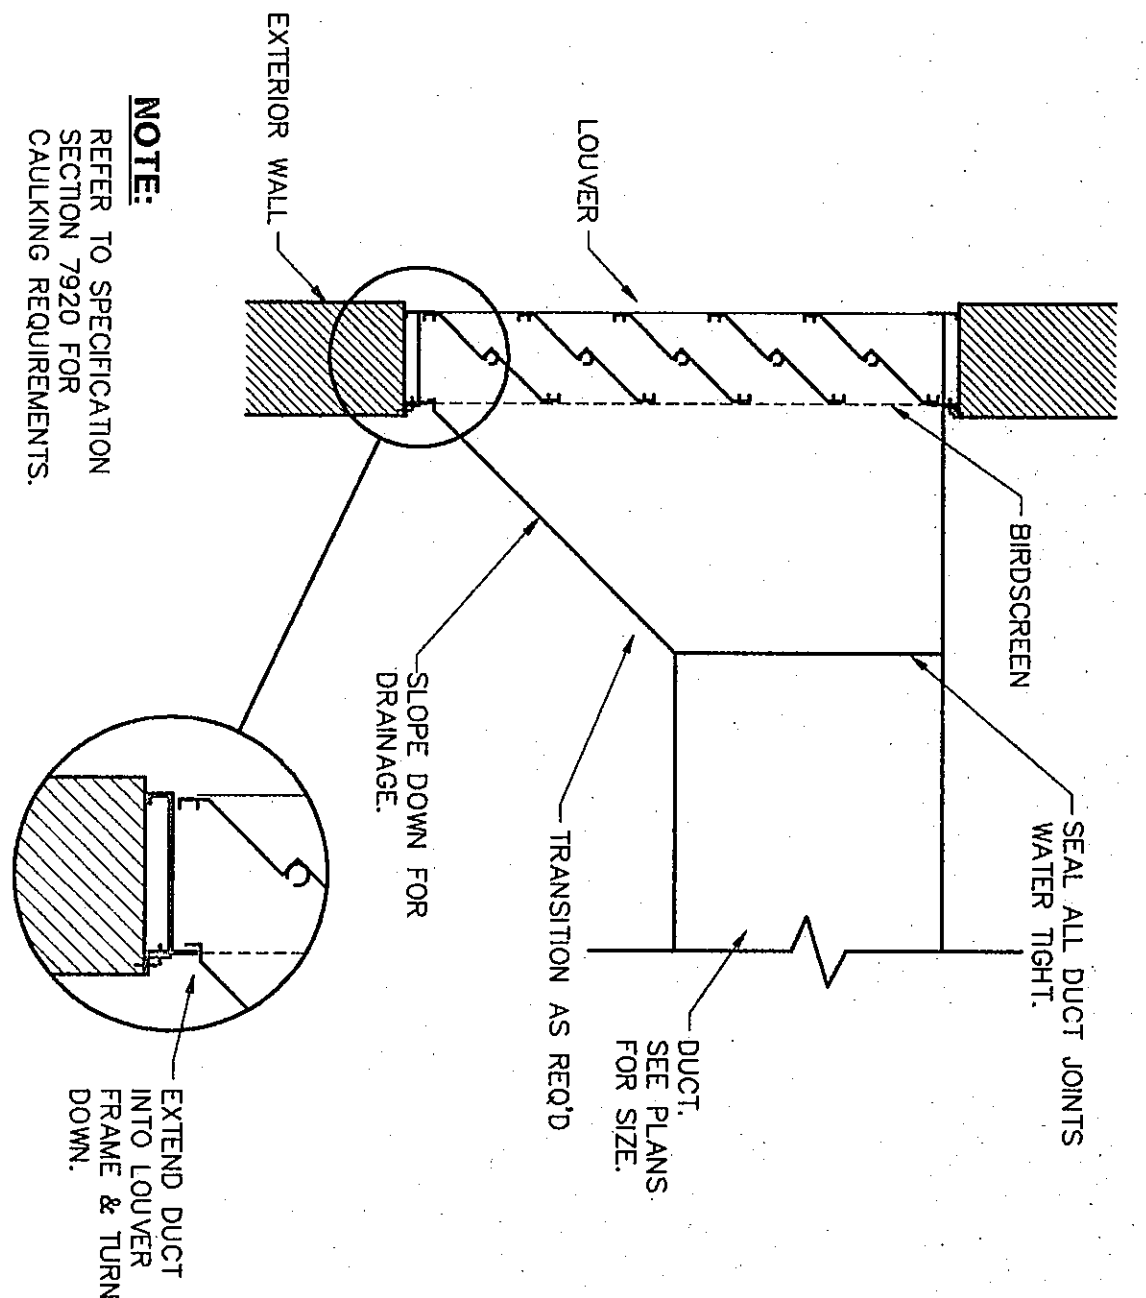


**LOUVER INSTALLATION DETAIL**

NOT TO SCALE

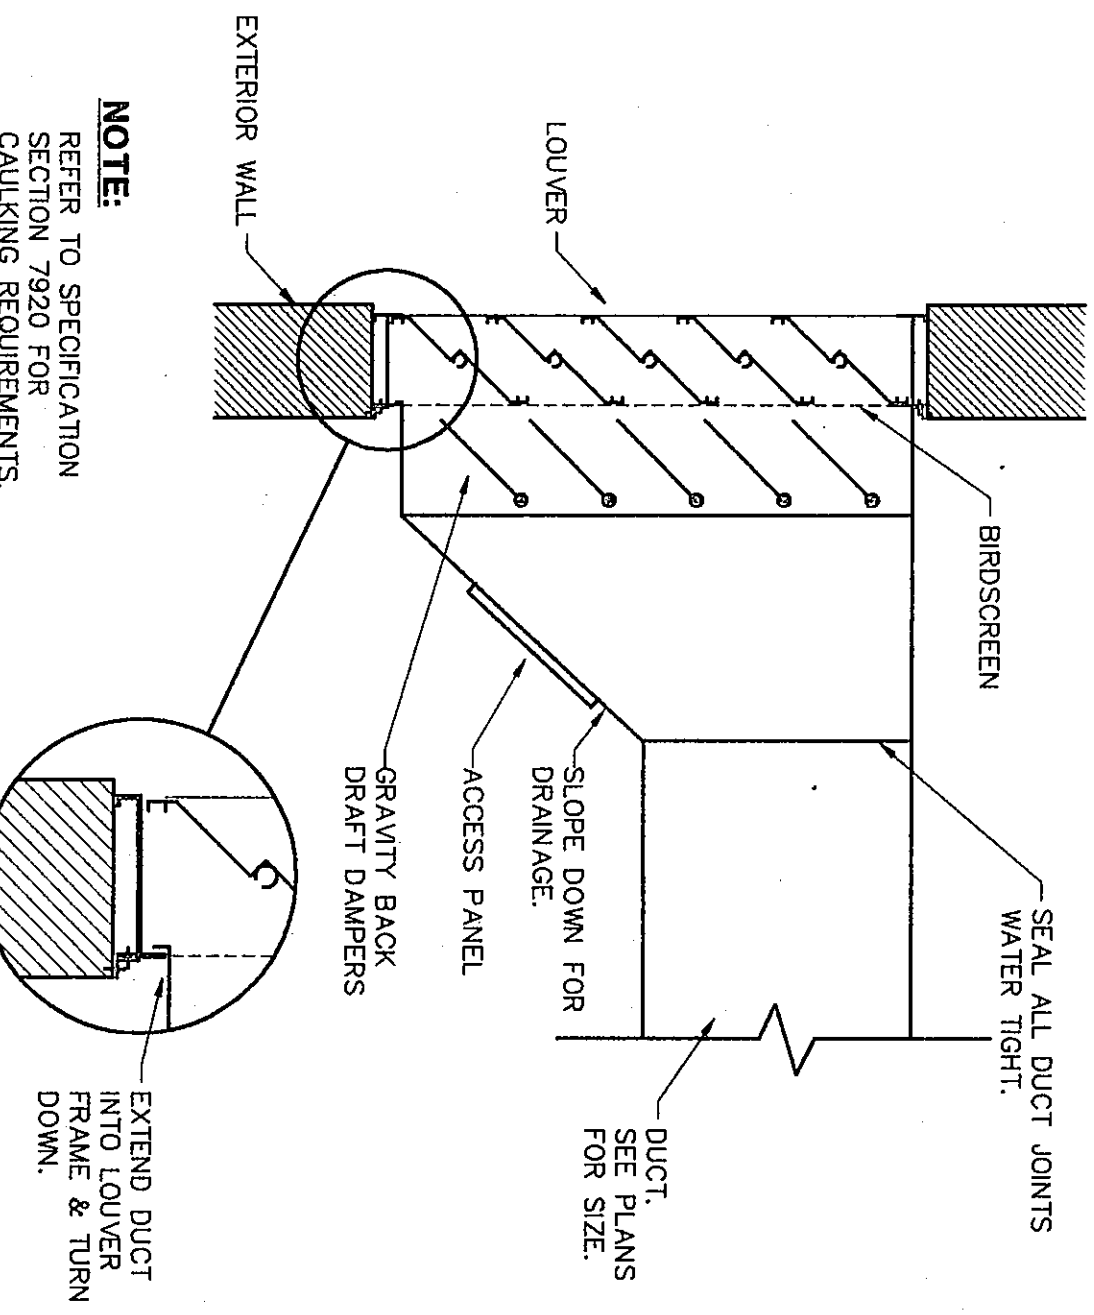


**LOUVER INSTALLATION DETAIL**

NOT TO SCALE

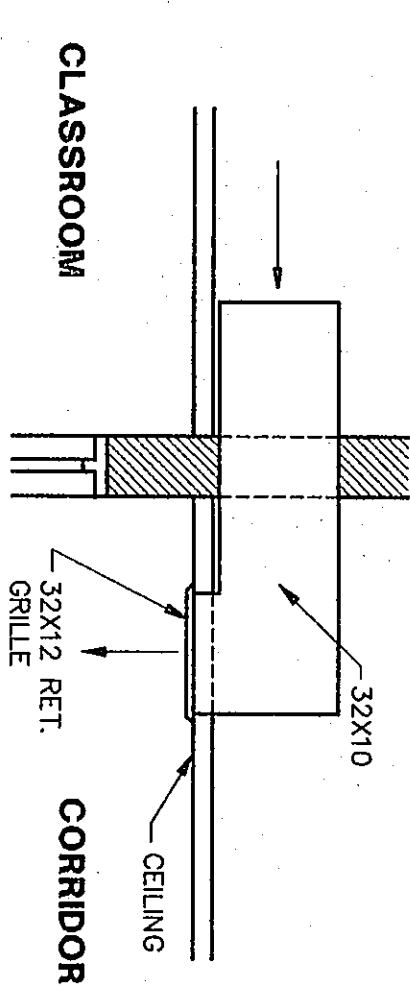


**TRANSFER ASSEMBLY DETAIL**

NOT TO SCALE

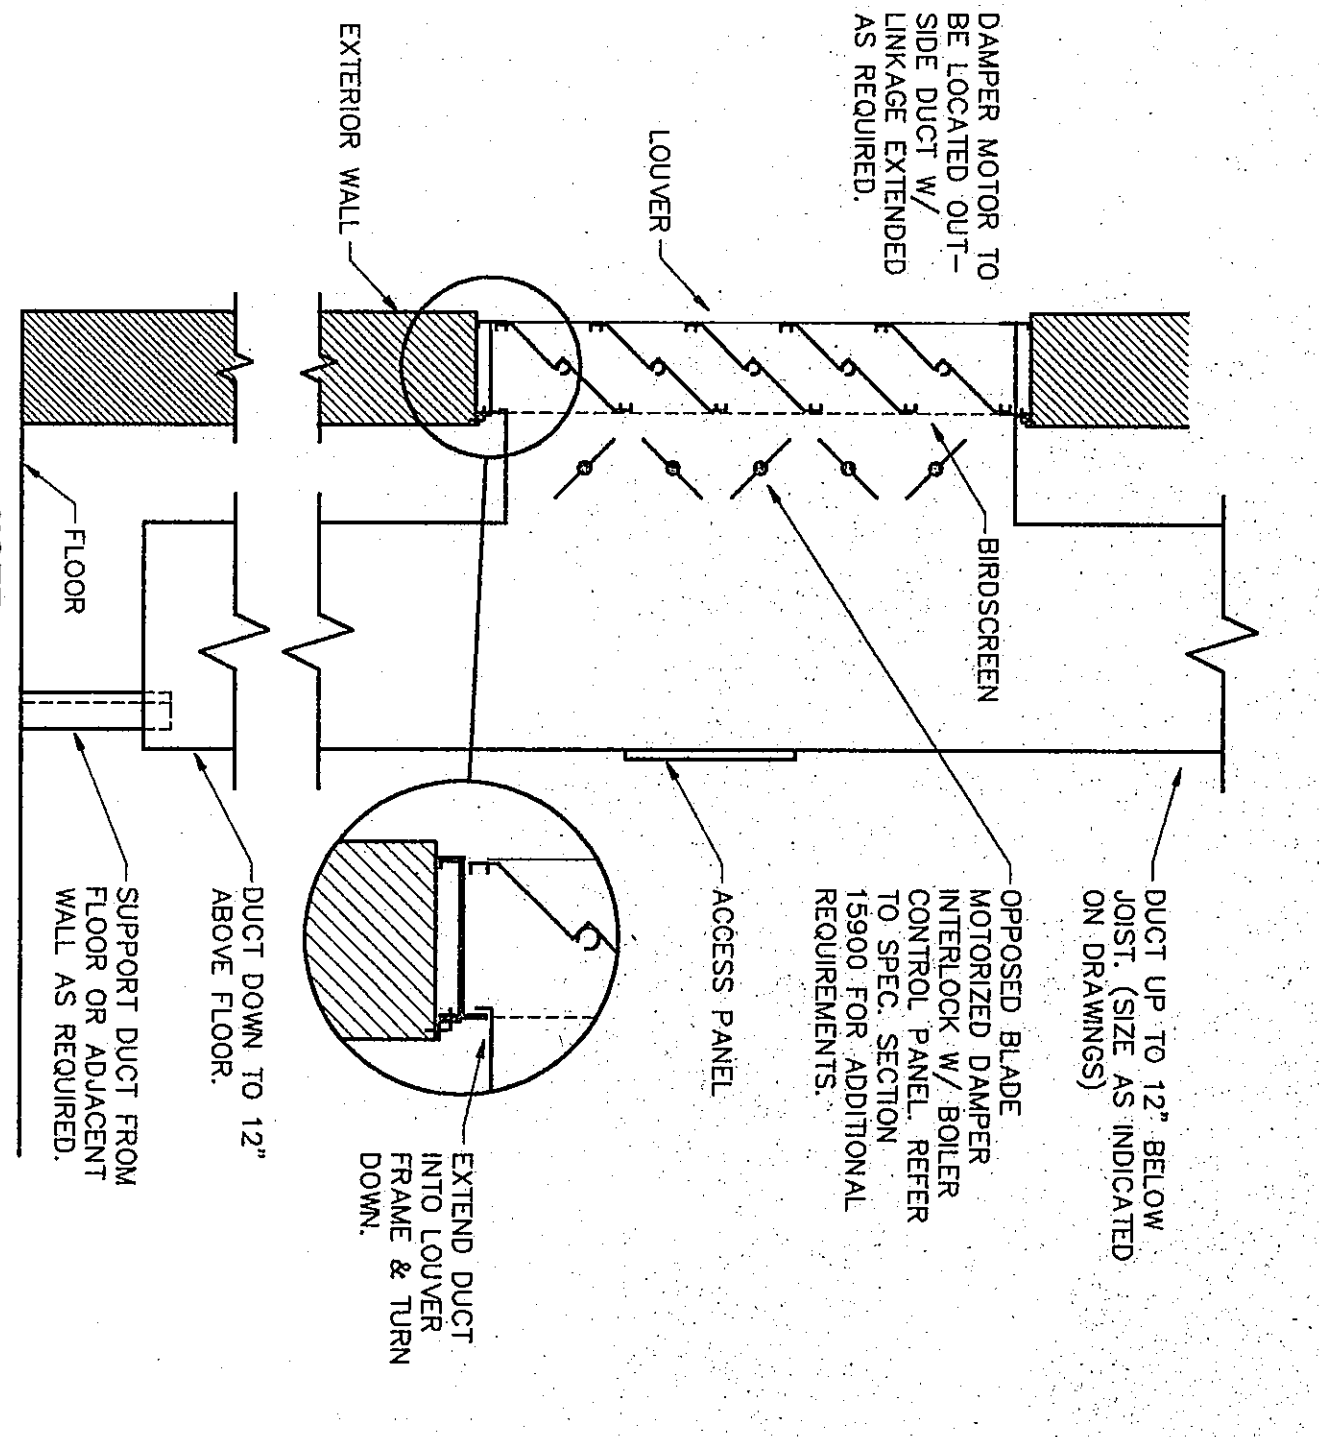


**LOUVER INSTALLATION DETAIL**

NOT TO SCALE

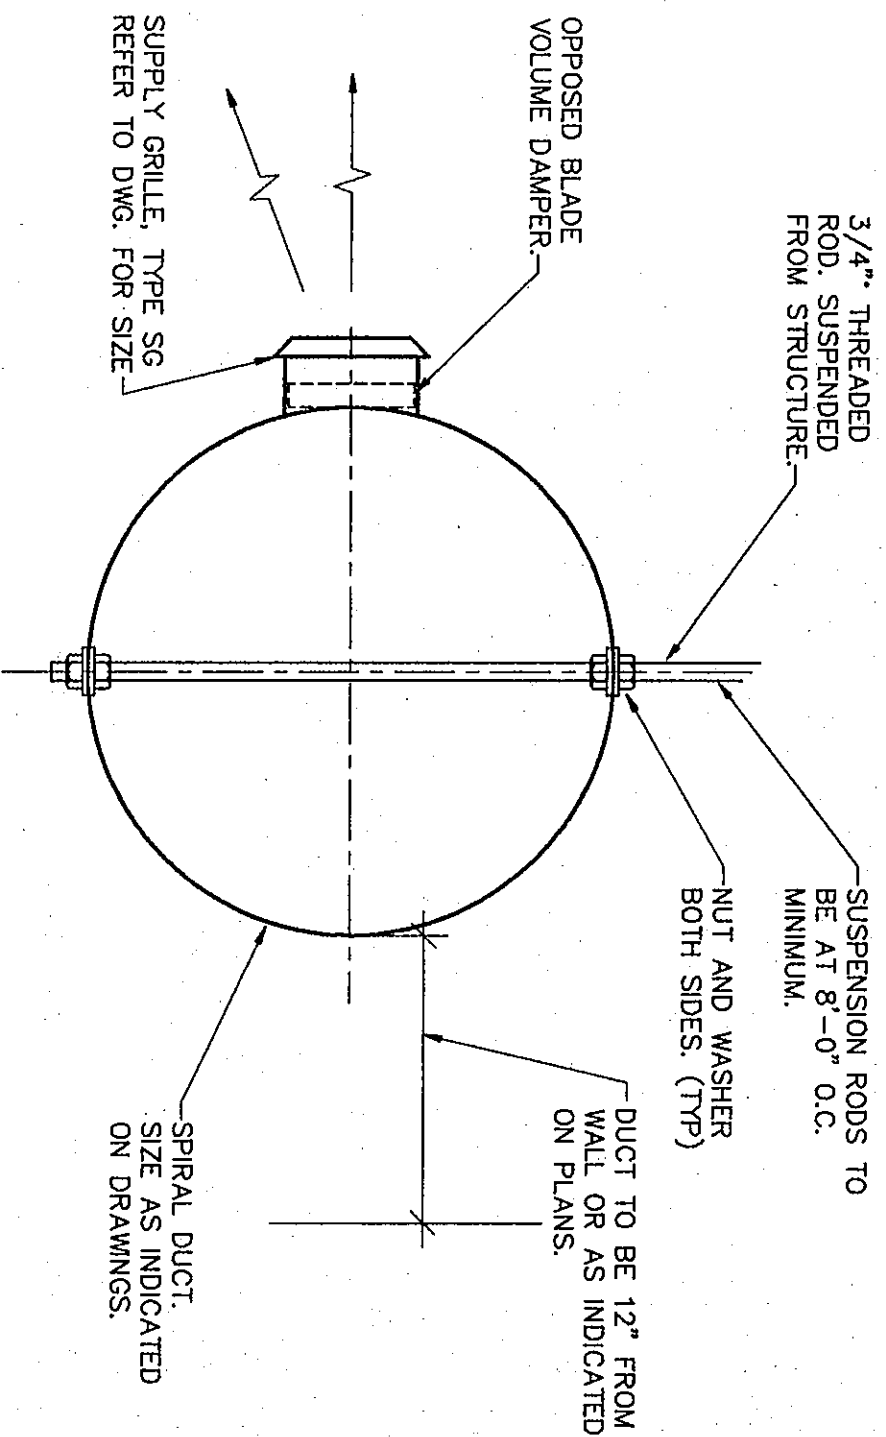


**LOUVER INSTALLATION DETAIL**

NOT TO SCALE

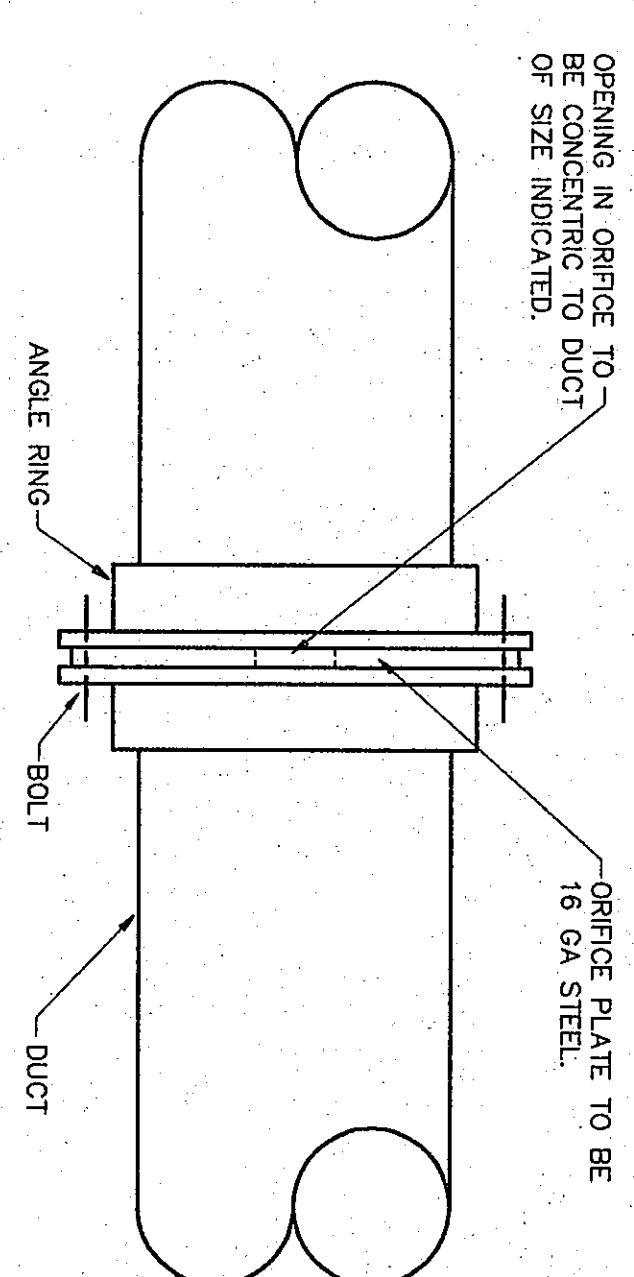


**EXPOSED SUPPLY DUCT DETAIL**

NOT TO SCALE

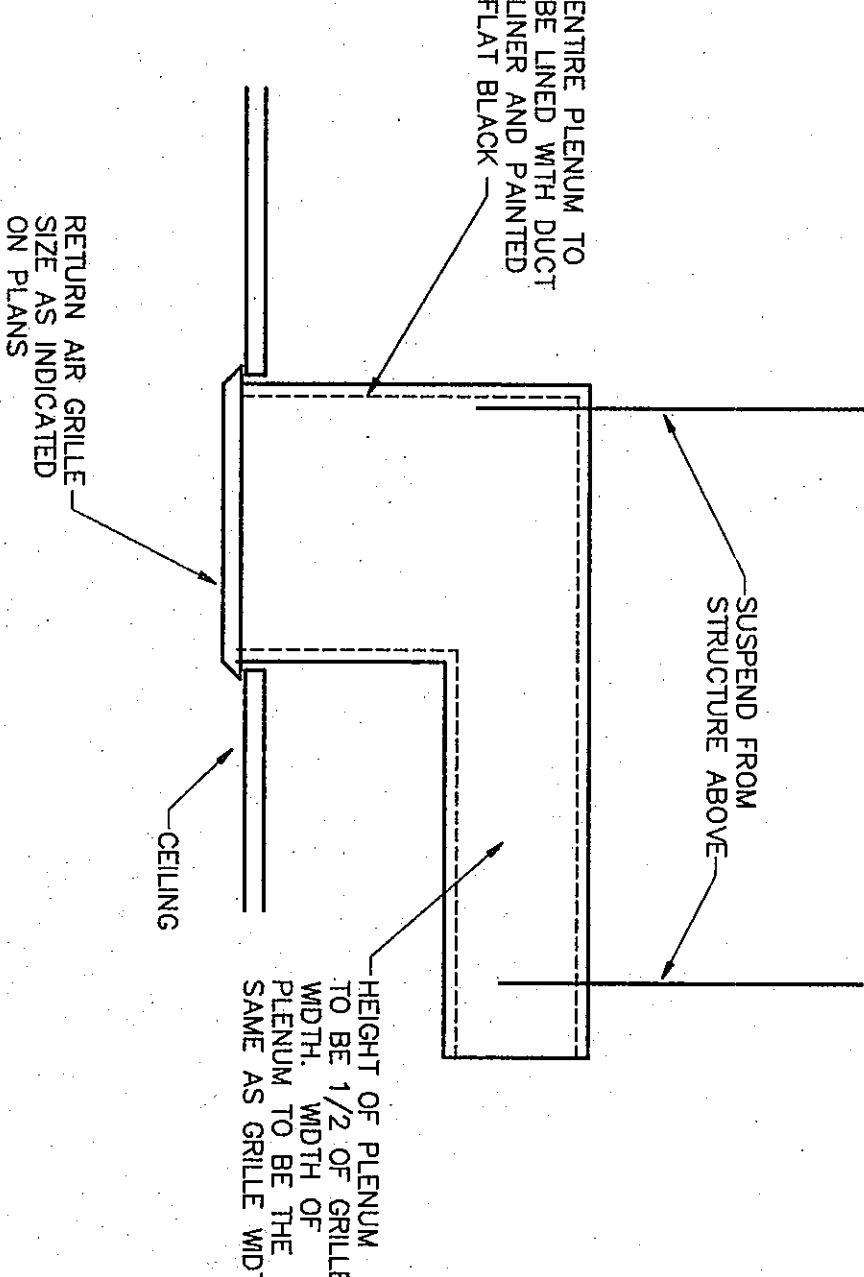

**ORIFICE INSTALLATION DETAIL**

NOT TO SCALE

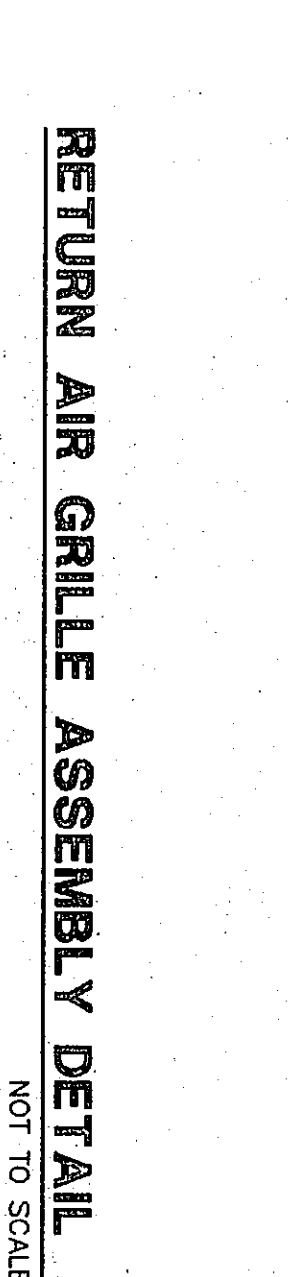

**RETURN AIR GRILLE ASSEMBLY DETAIL**

NOT TO SCALE