




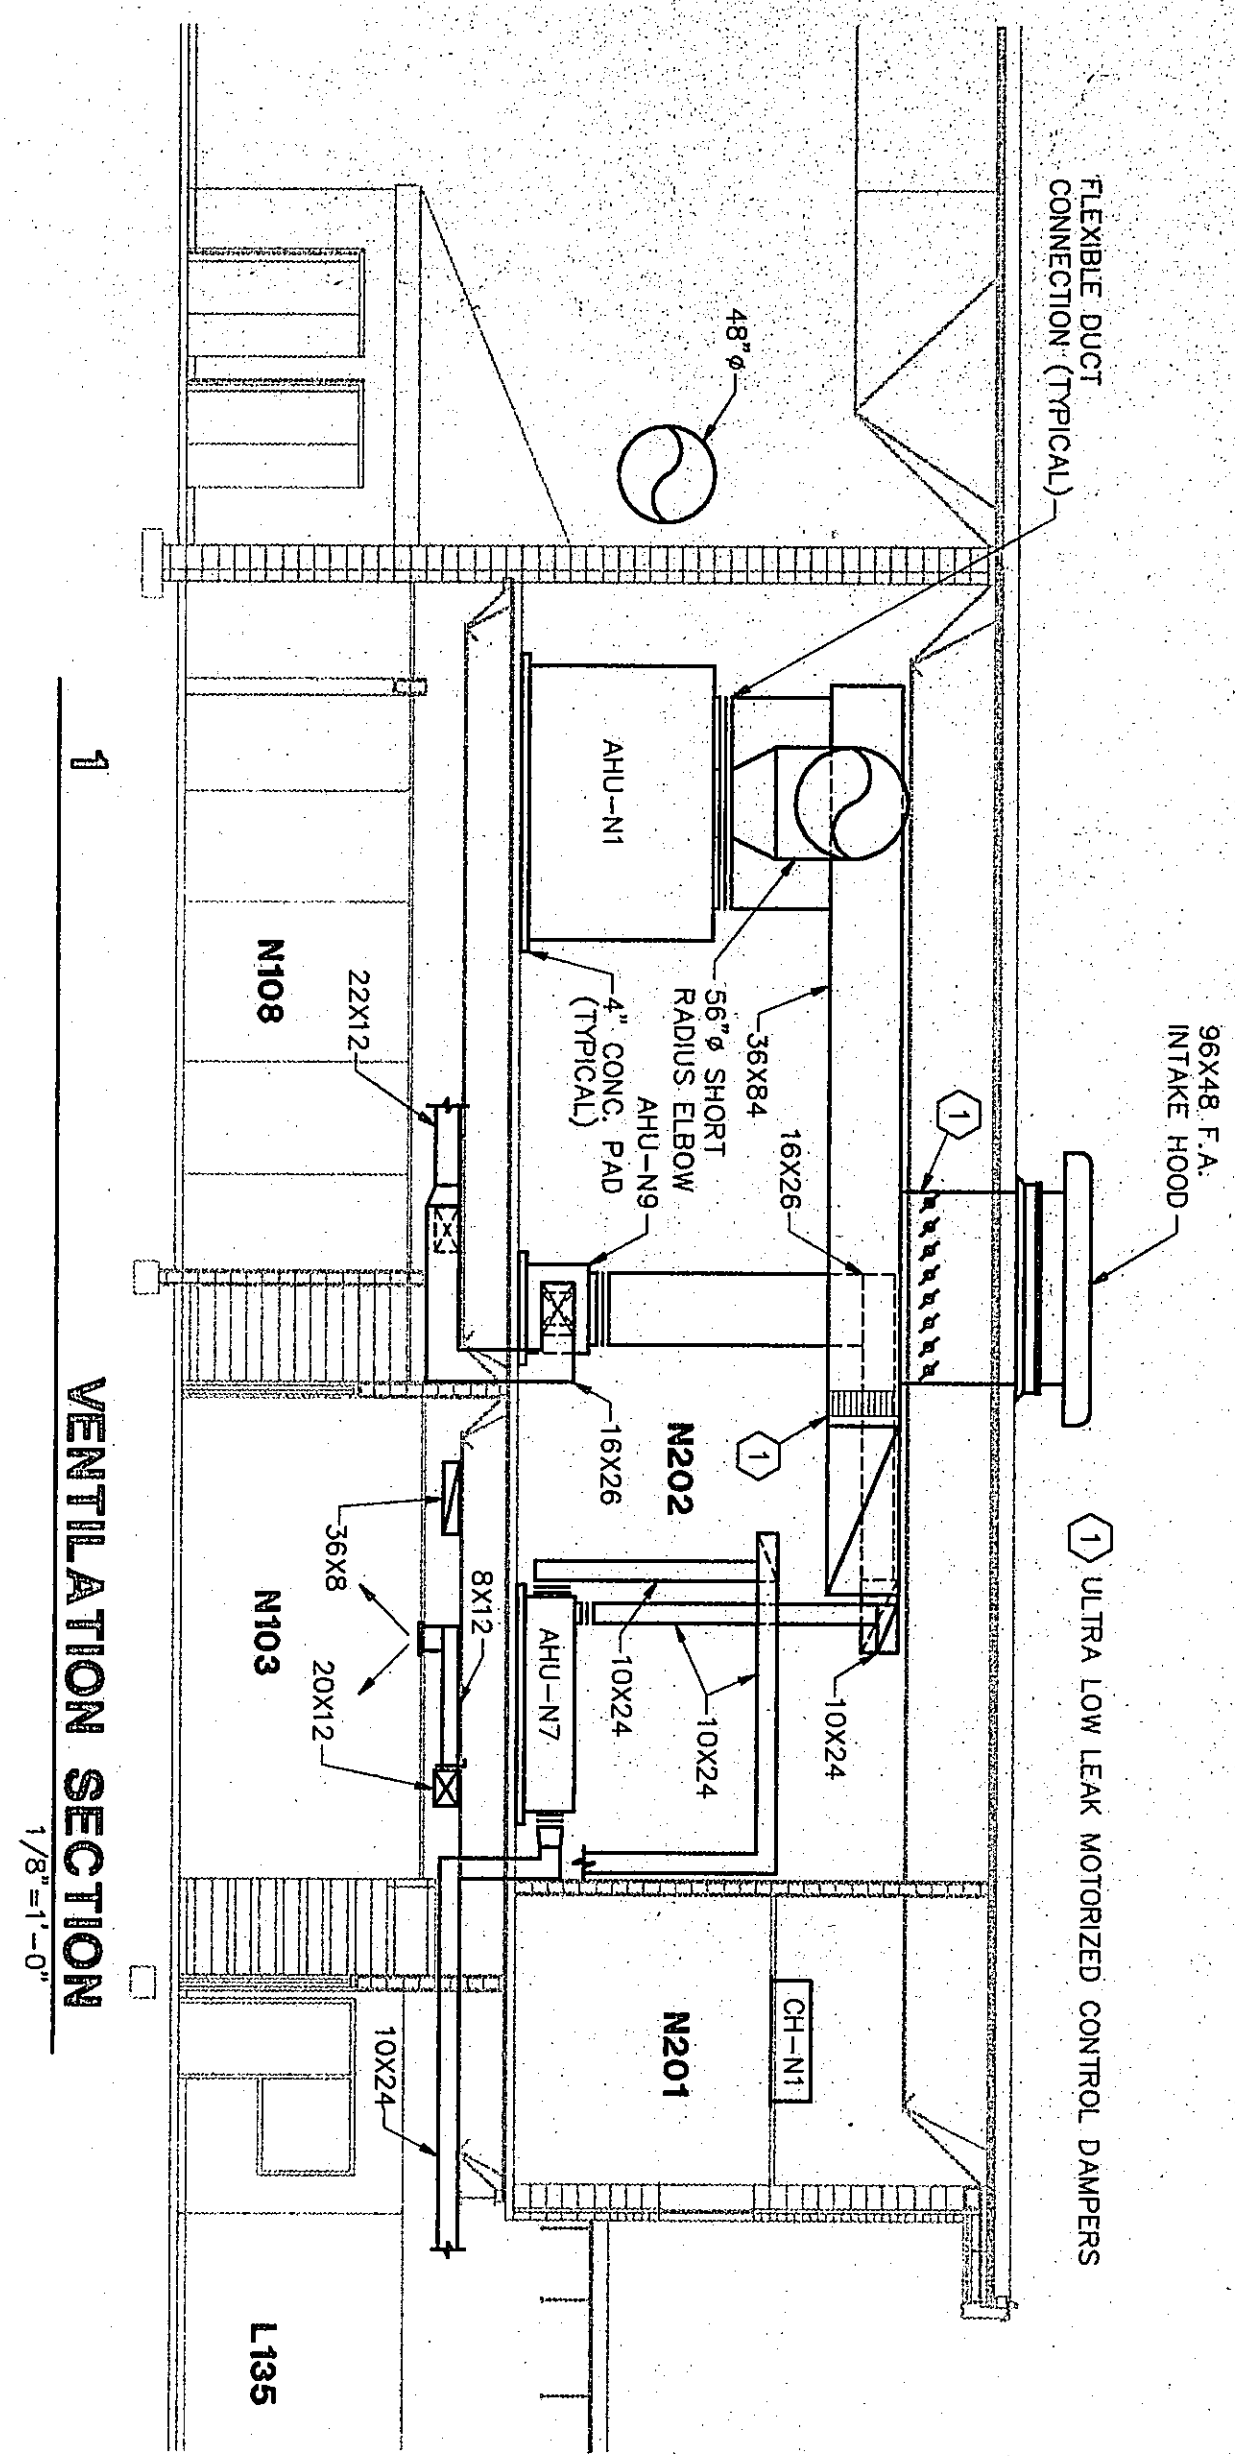


1
VENTILATION SECTION
1/8"=1'-0"

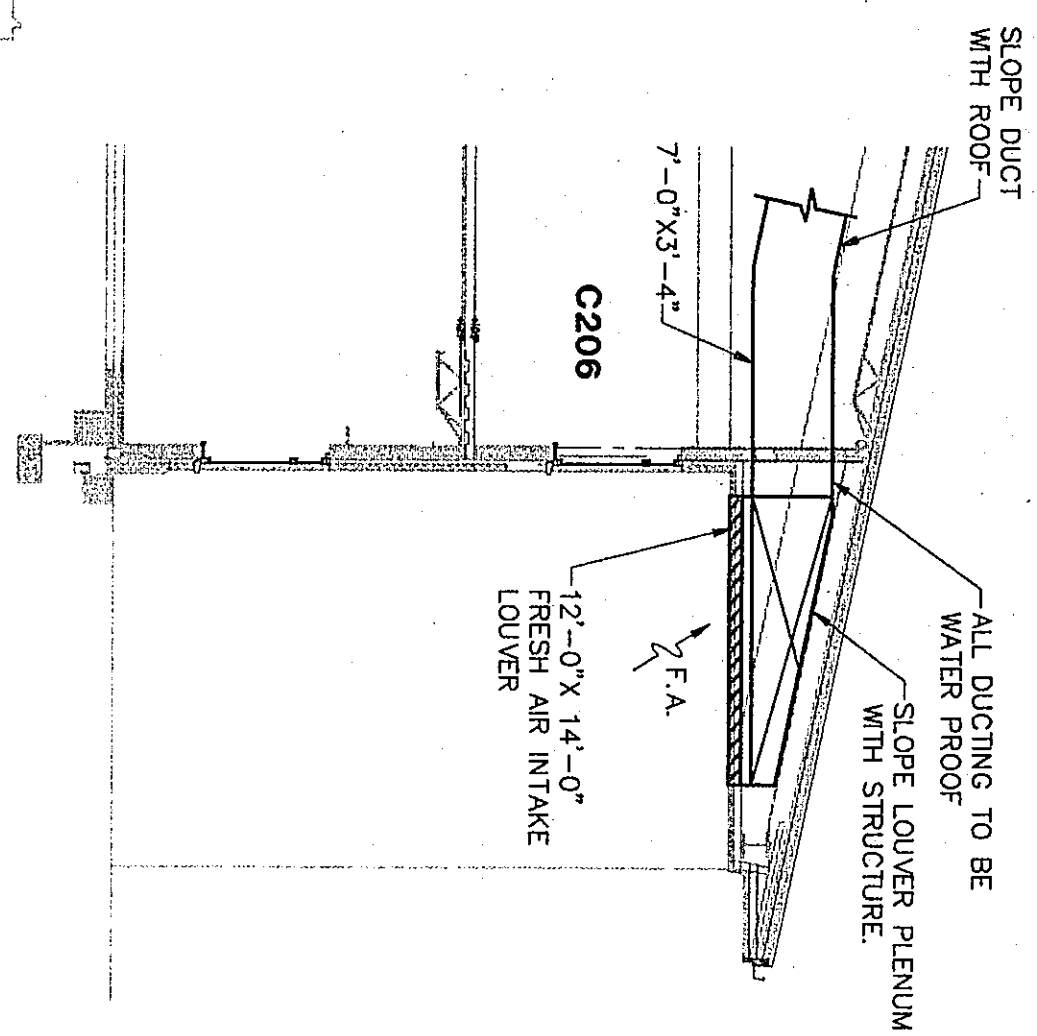


2
VENTILATION SECTION
1/8"=1'-0"

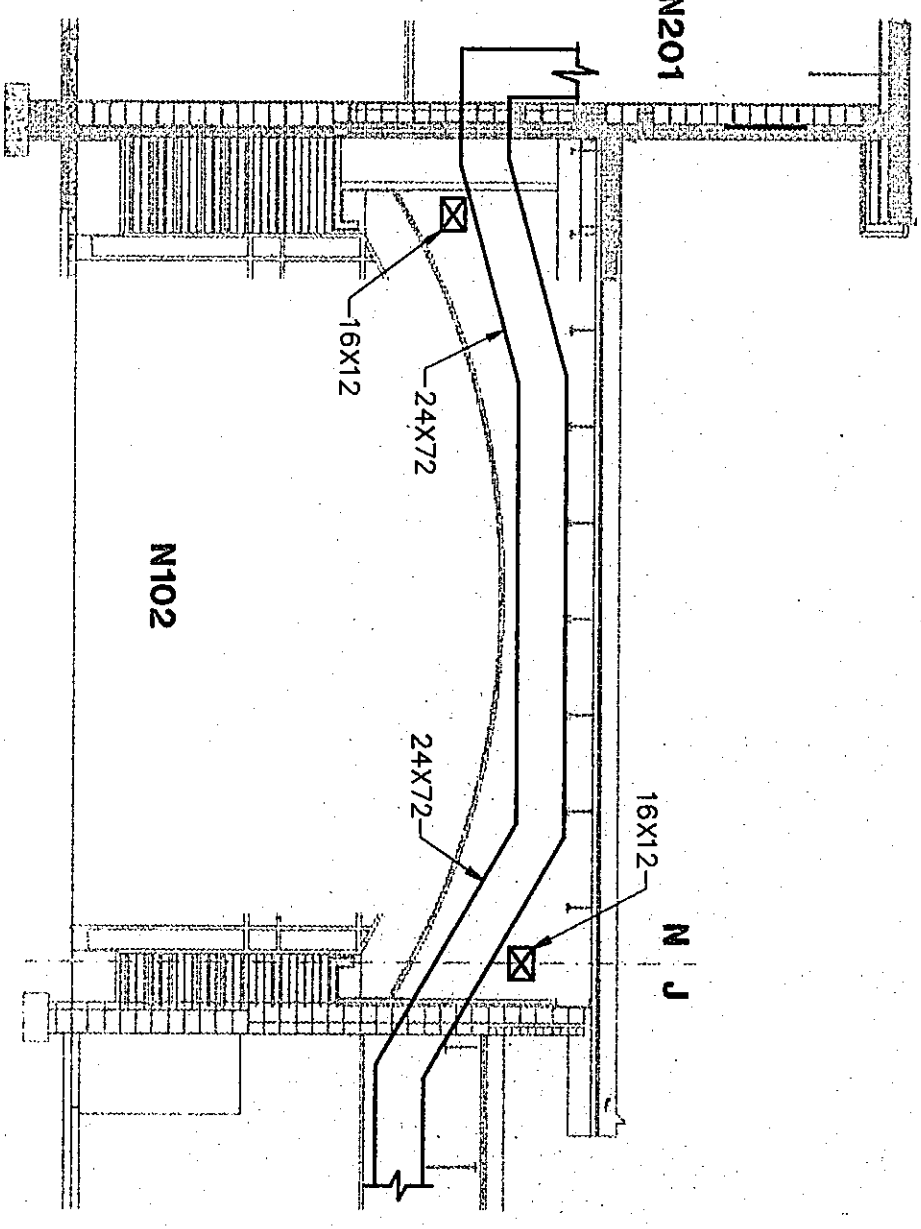


3
VENTILATION SECTION
1/8"=1'-0"

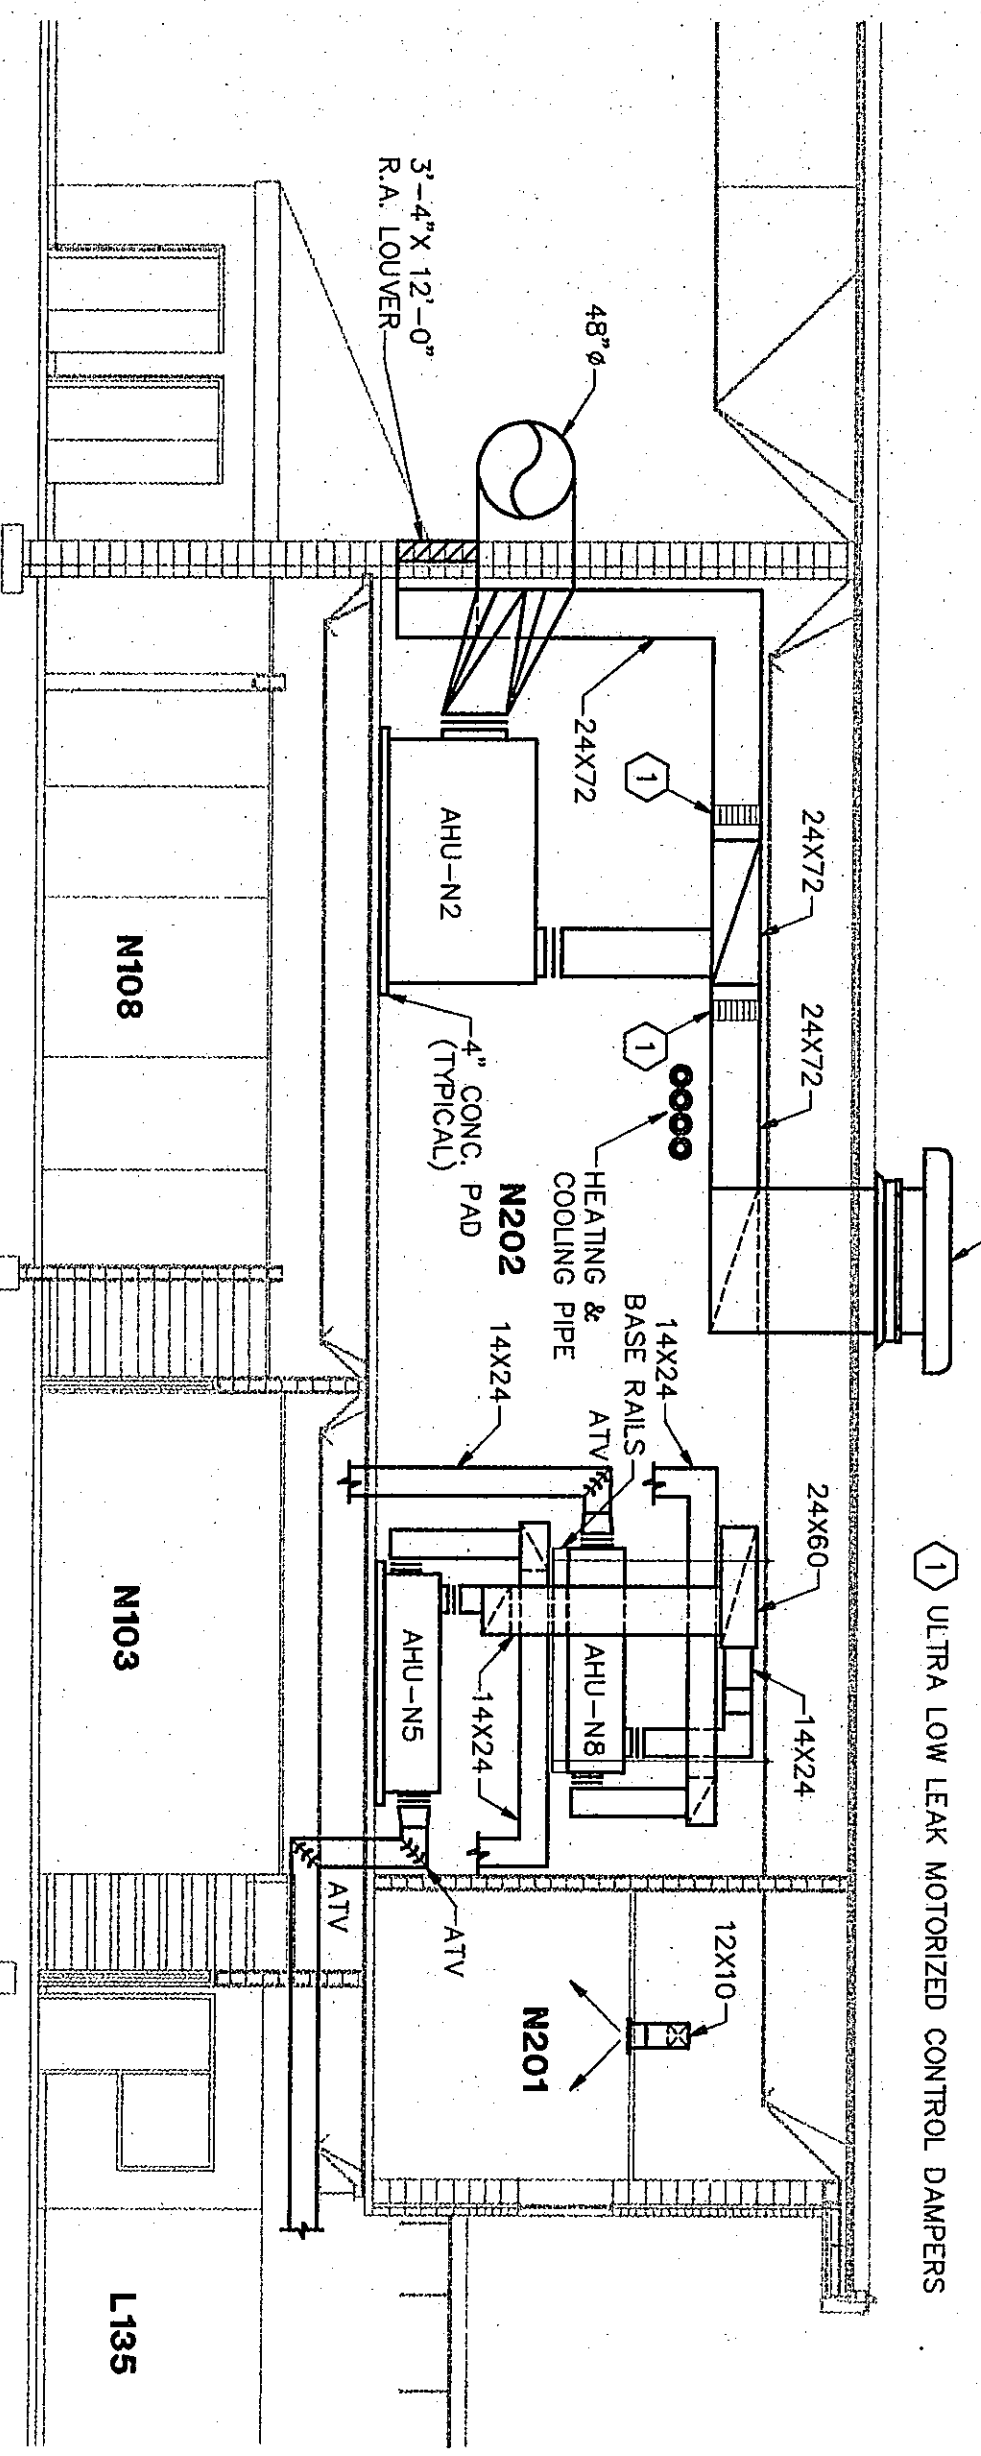


4
VENTILATION SECTION
1/8"=1'-0"

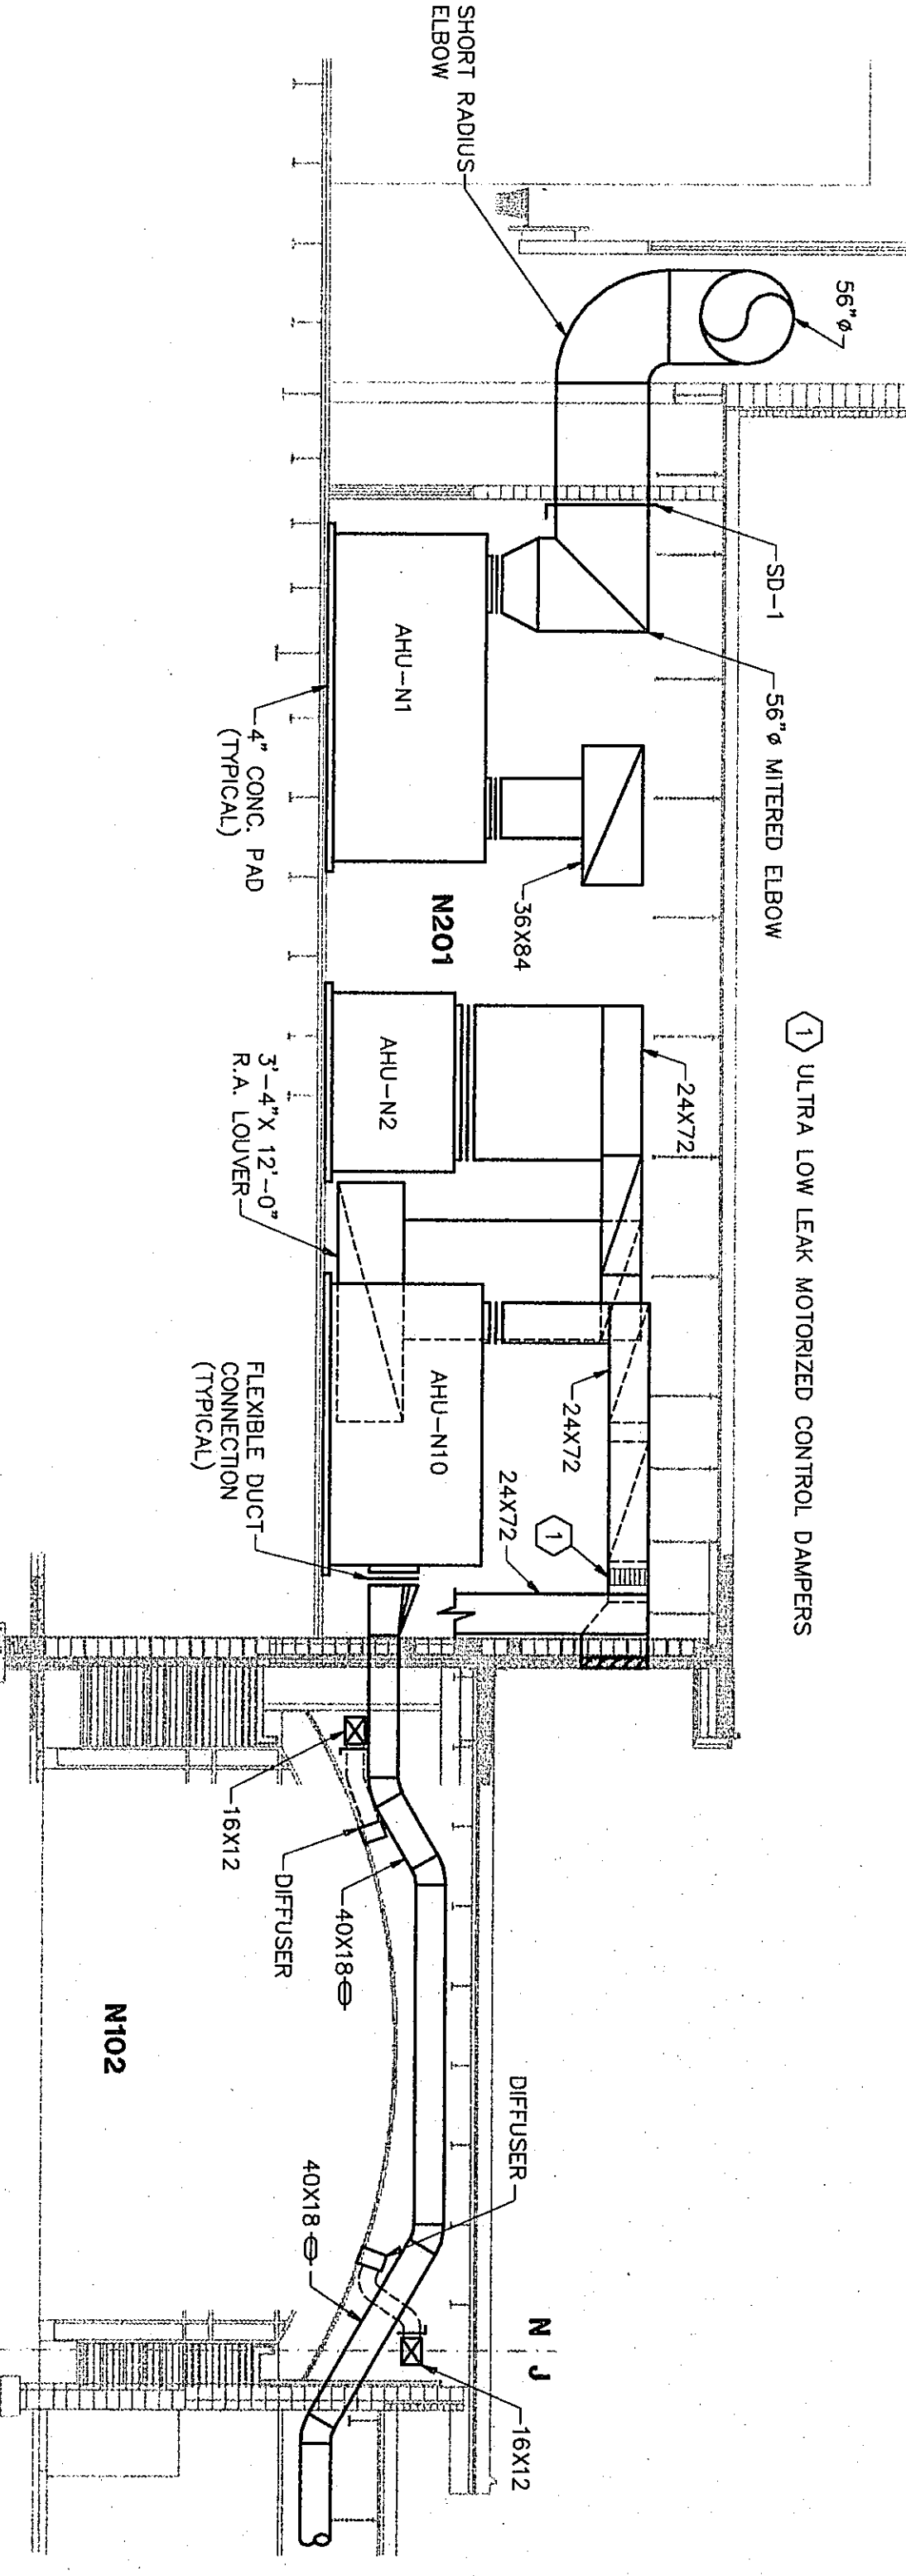


5
VENTILATION SECTION
1/8"=1'-0"

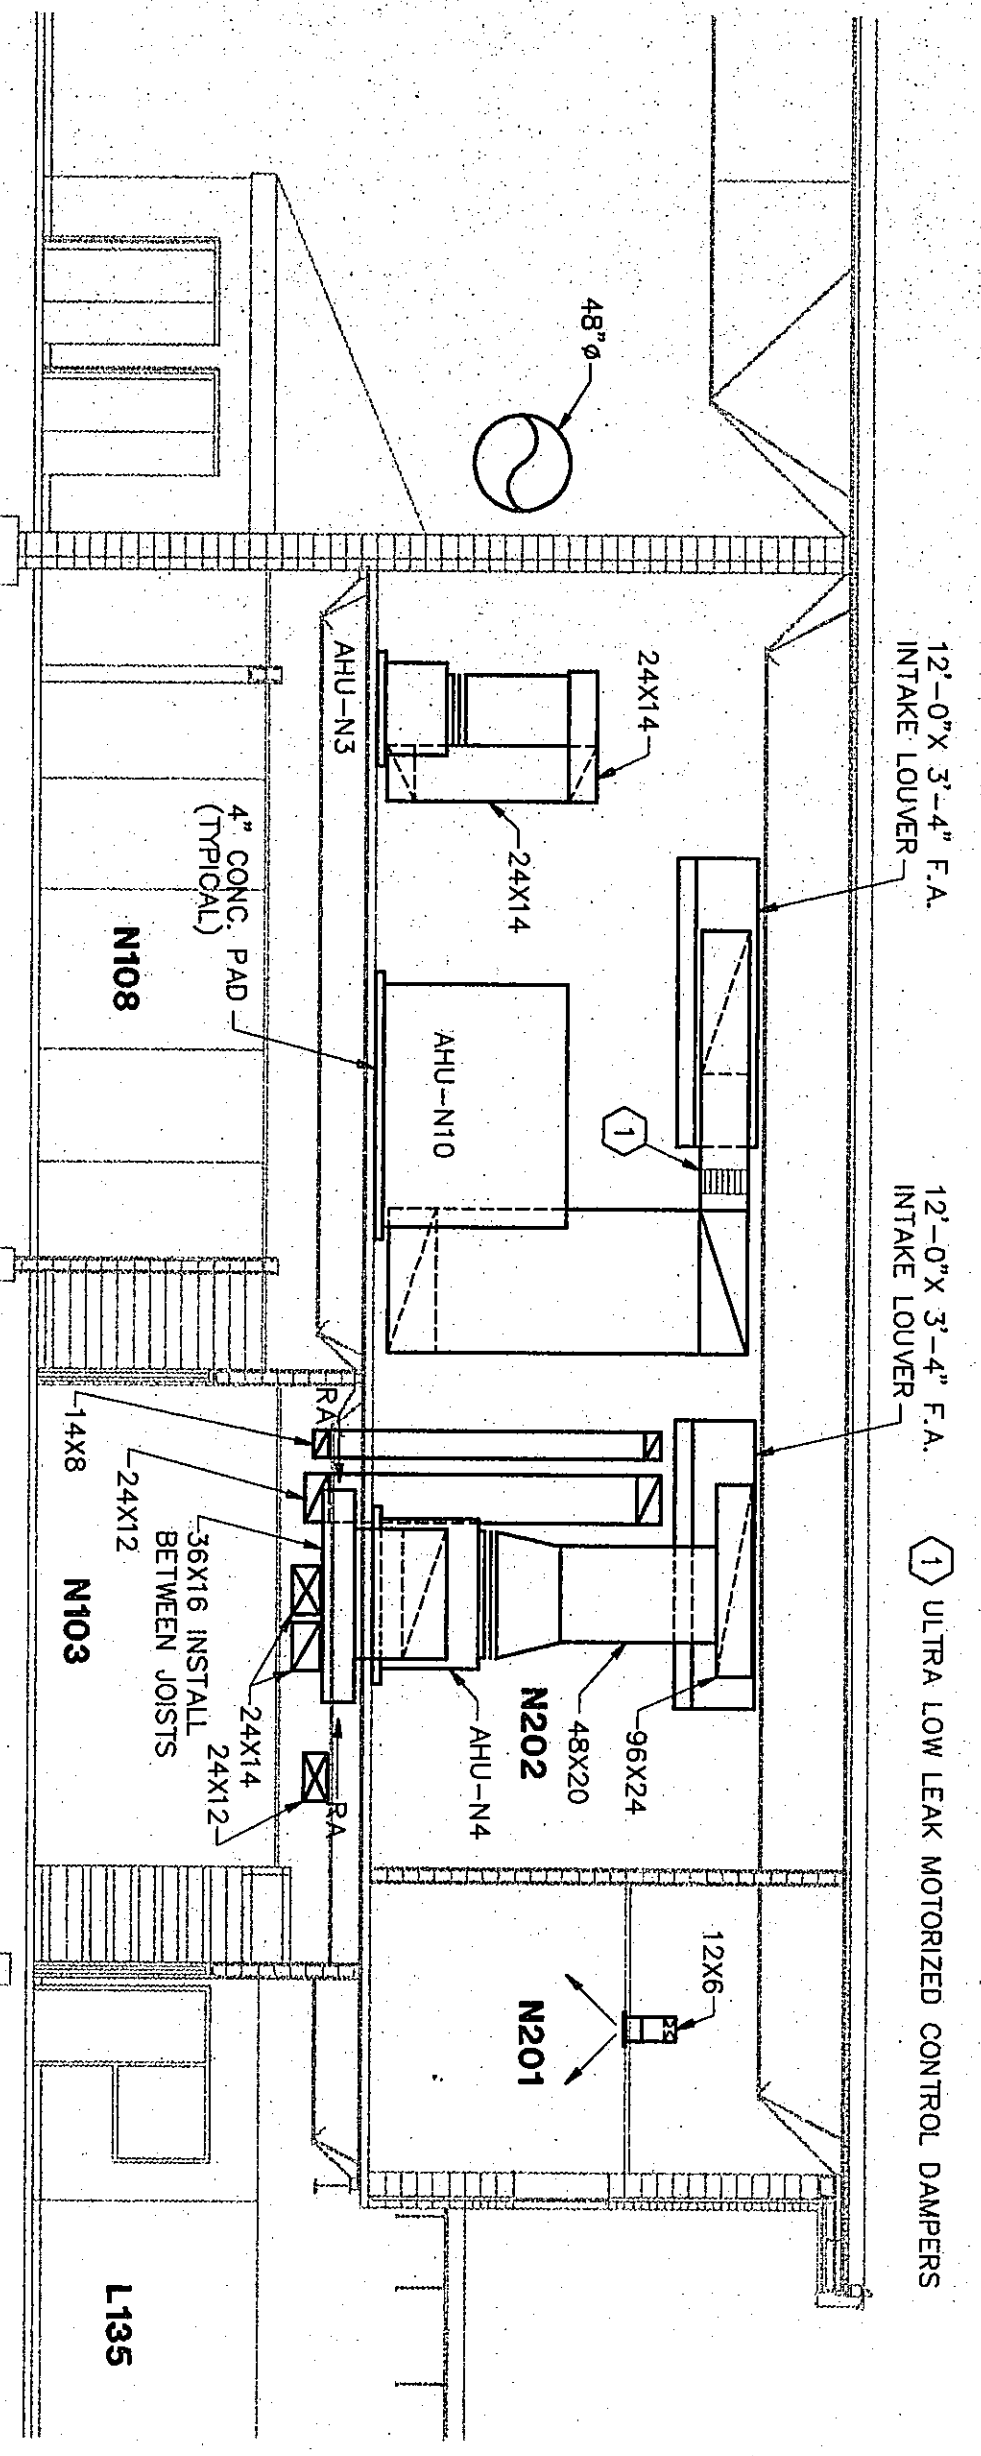


6
VENTILATION SECTION
1/8"=1'-0"

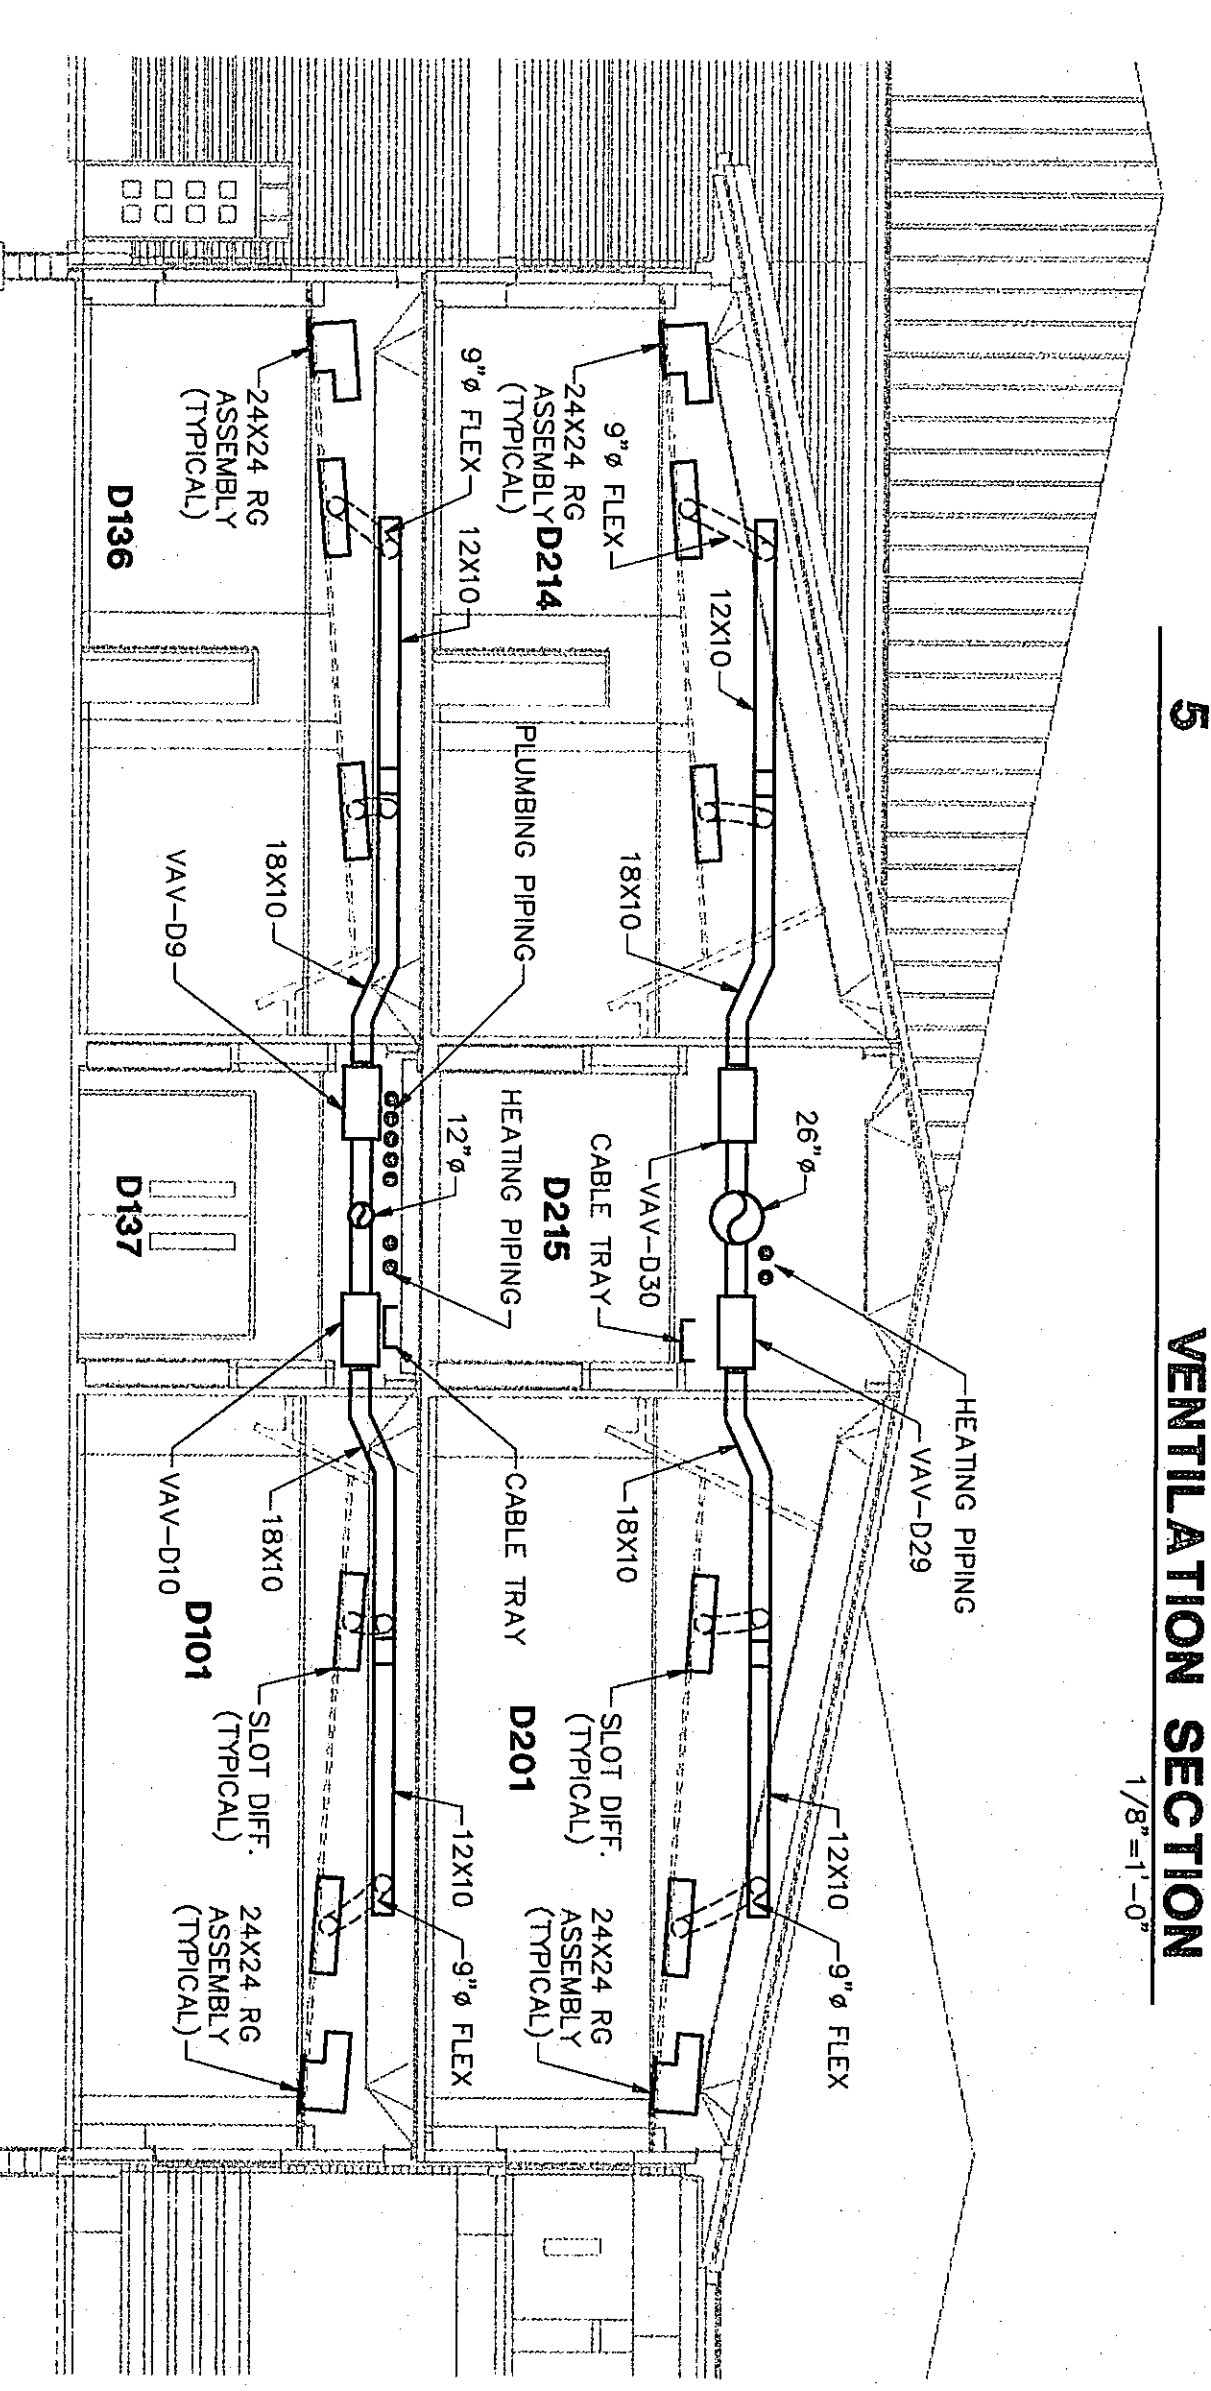


7
VENTILATION SECTION
1/8"=1'-0"

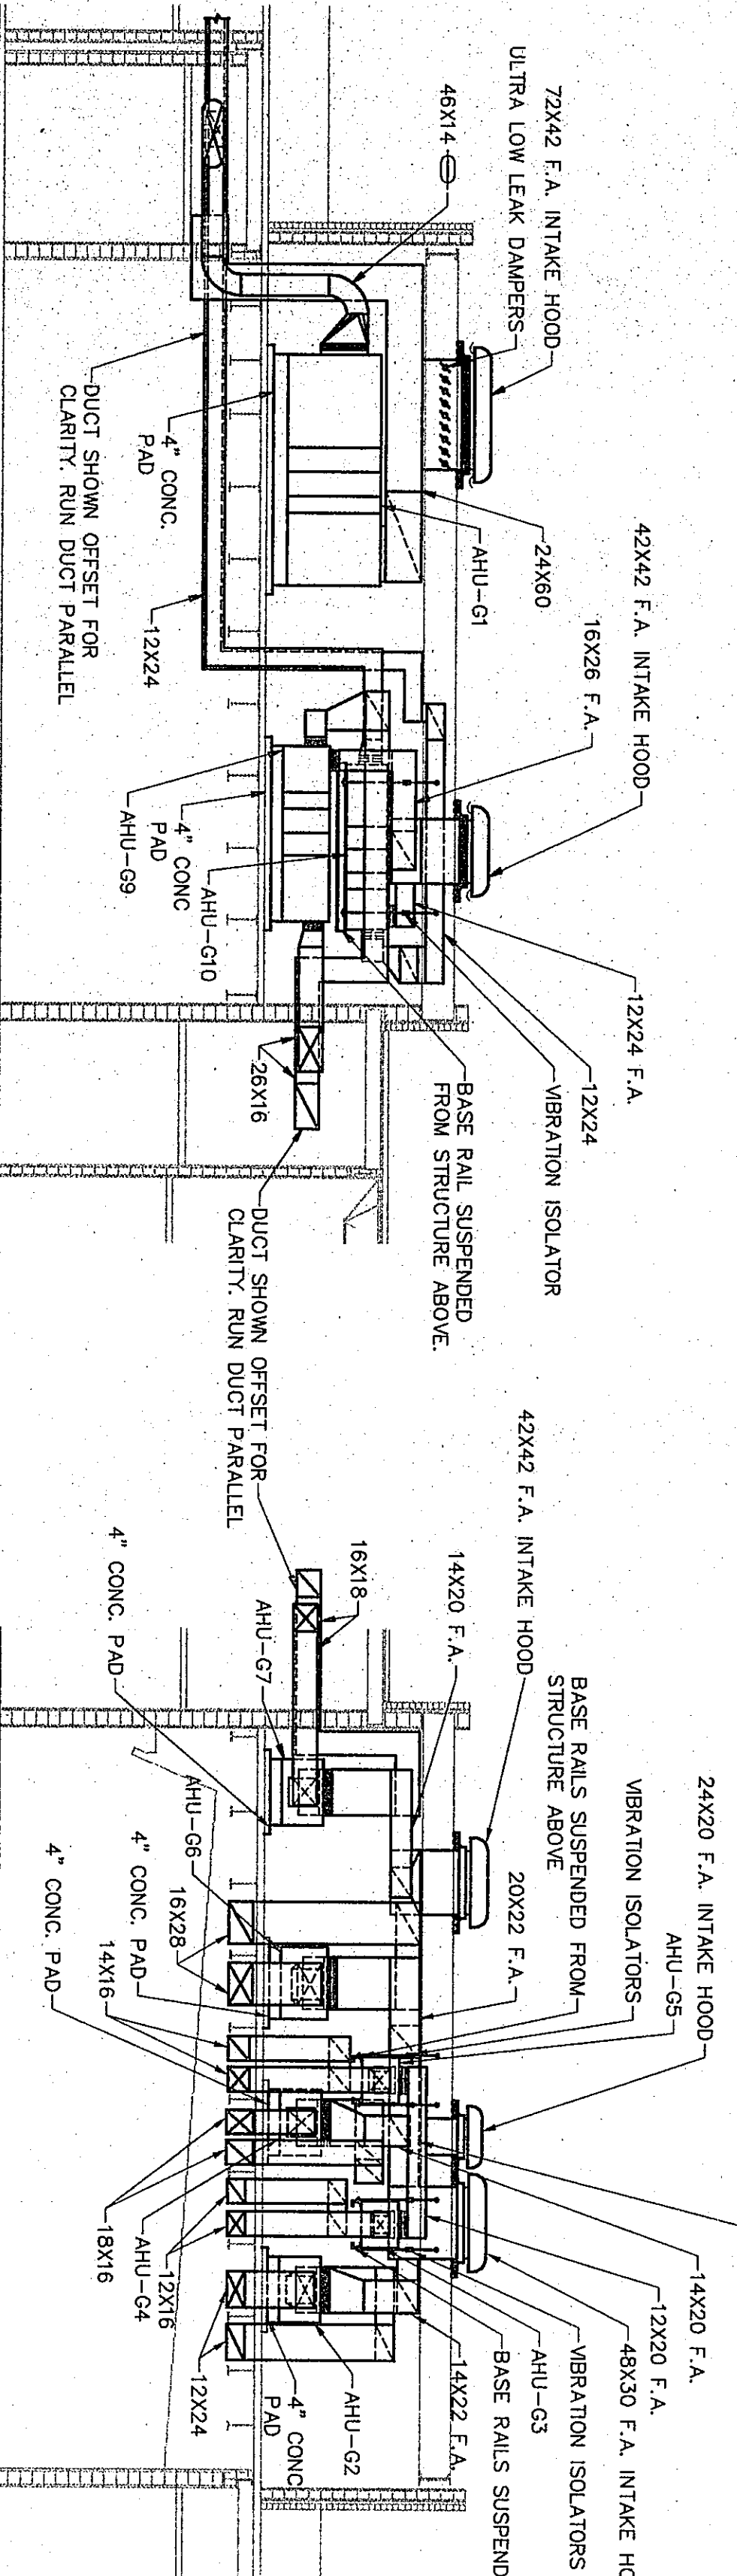


8
VENTILATION SECTION
1/8"=1'-0"

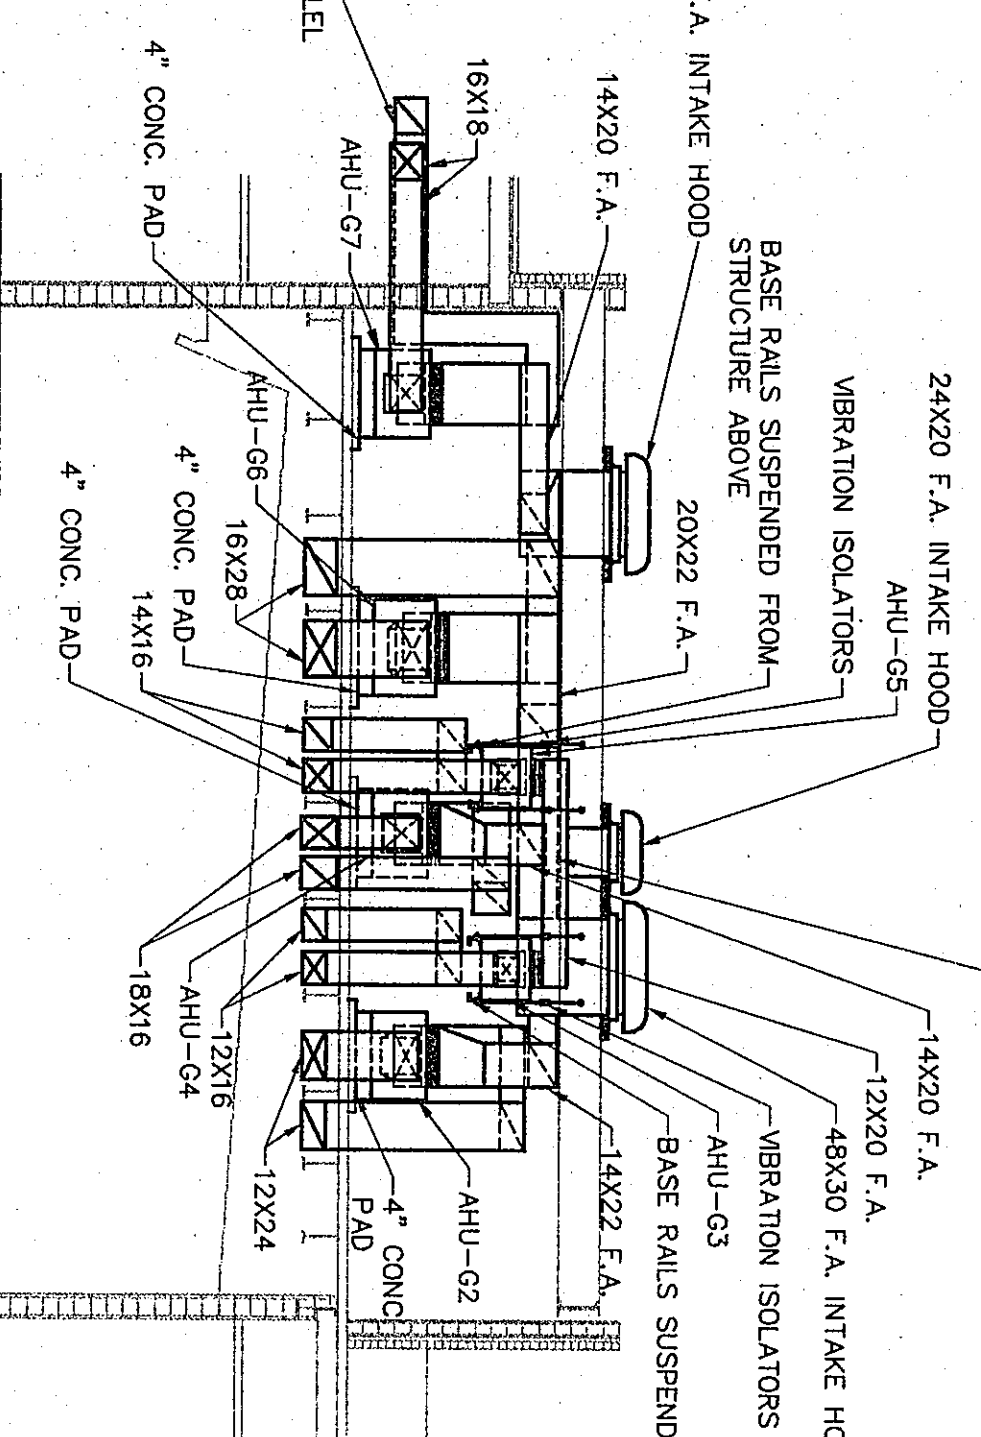

9
VENTILATION SECTION
1/8"=1'-0"

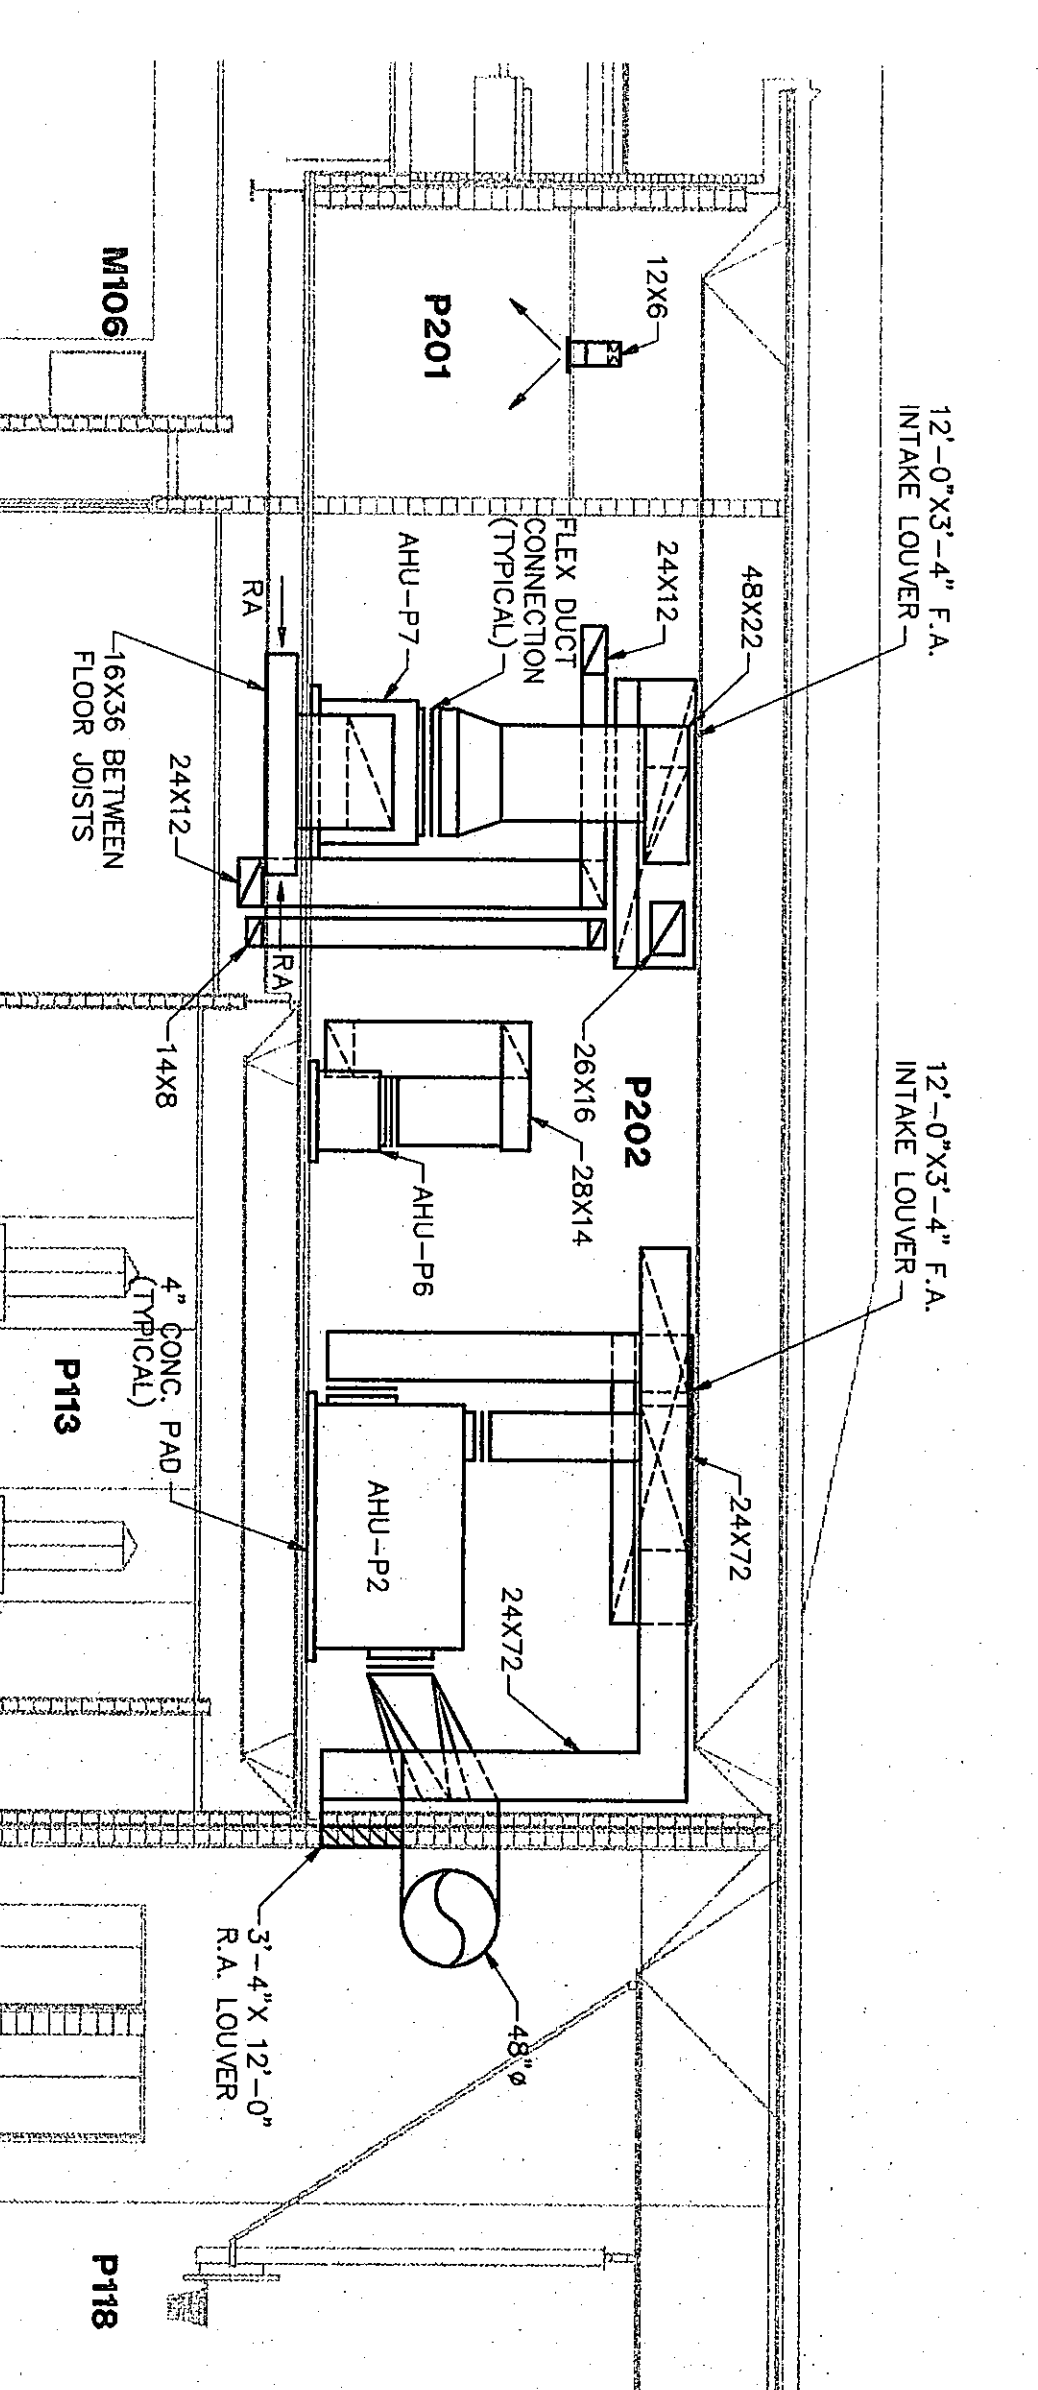

10
VENTILATION SECTION
1/8"=1'-0"

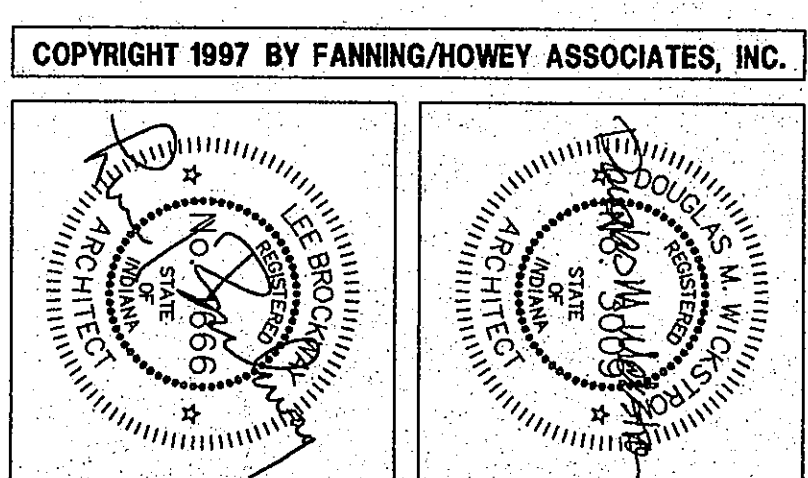

THE NEW
CHESTERTON HIGH SCHOOL
FOR THE
DUNELAND SCHOOL CORPORATION
CHESTERTON, INDIANA

Fanning/Howey Associates, Inc.
Architects Engineers Consultants

VENTILATION SECTIONS	
DRAWN BY: SCB	COMM. NO.: 95067.00
CHECKED BY: CAM	DATE: APRIL 21, 1997
REVISIONS NO. DATE	
M2.34	

06-M-35