




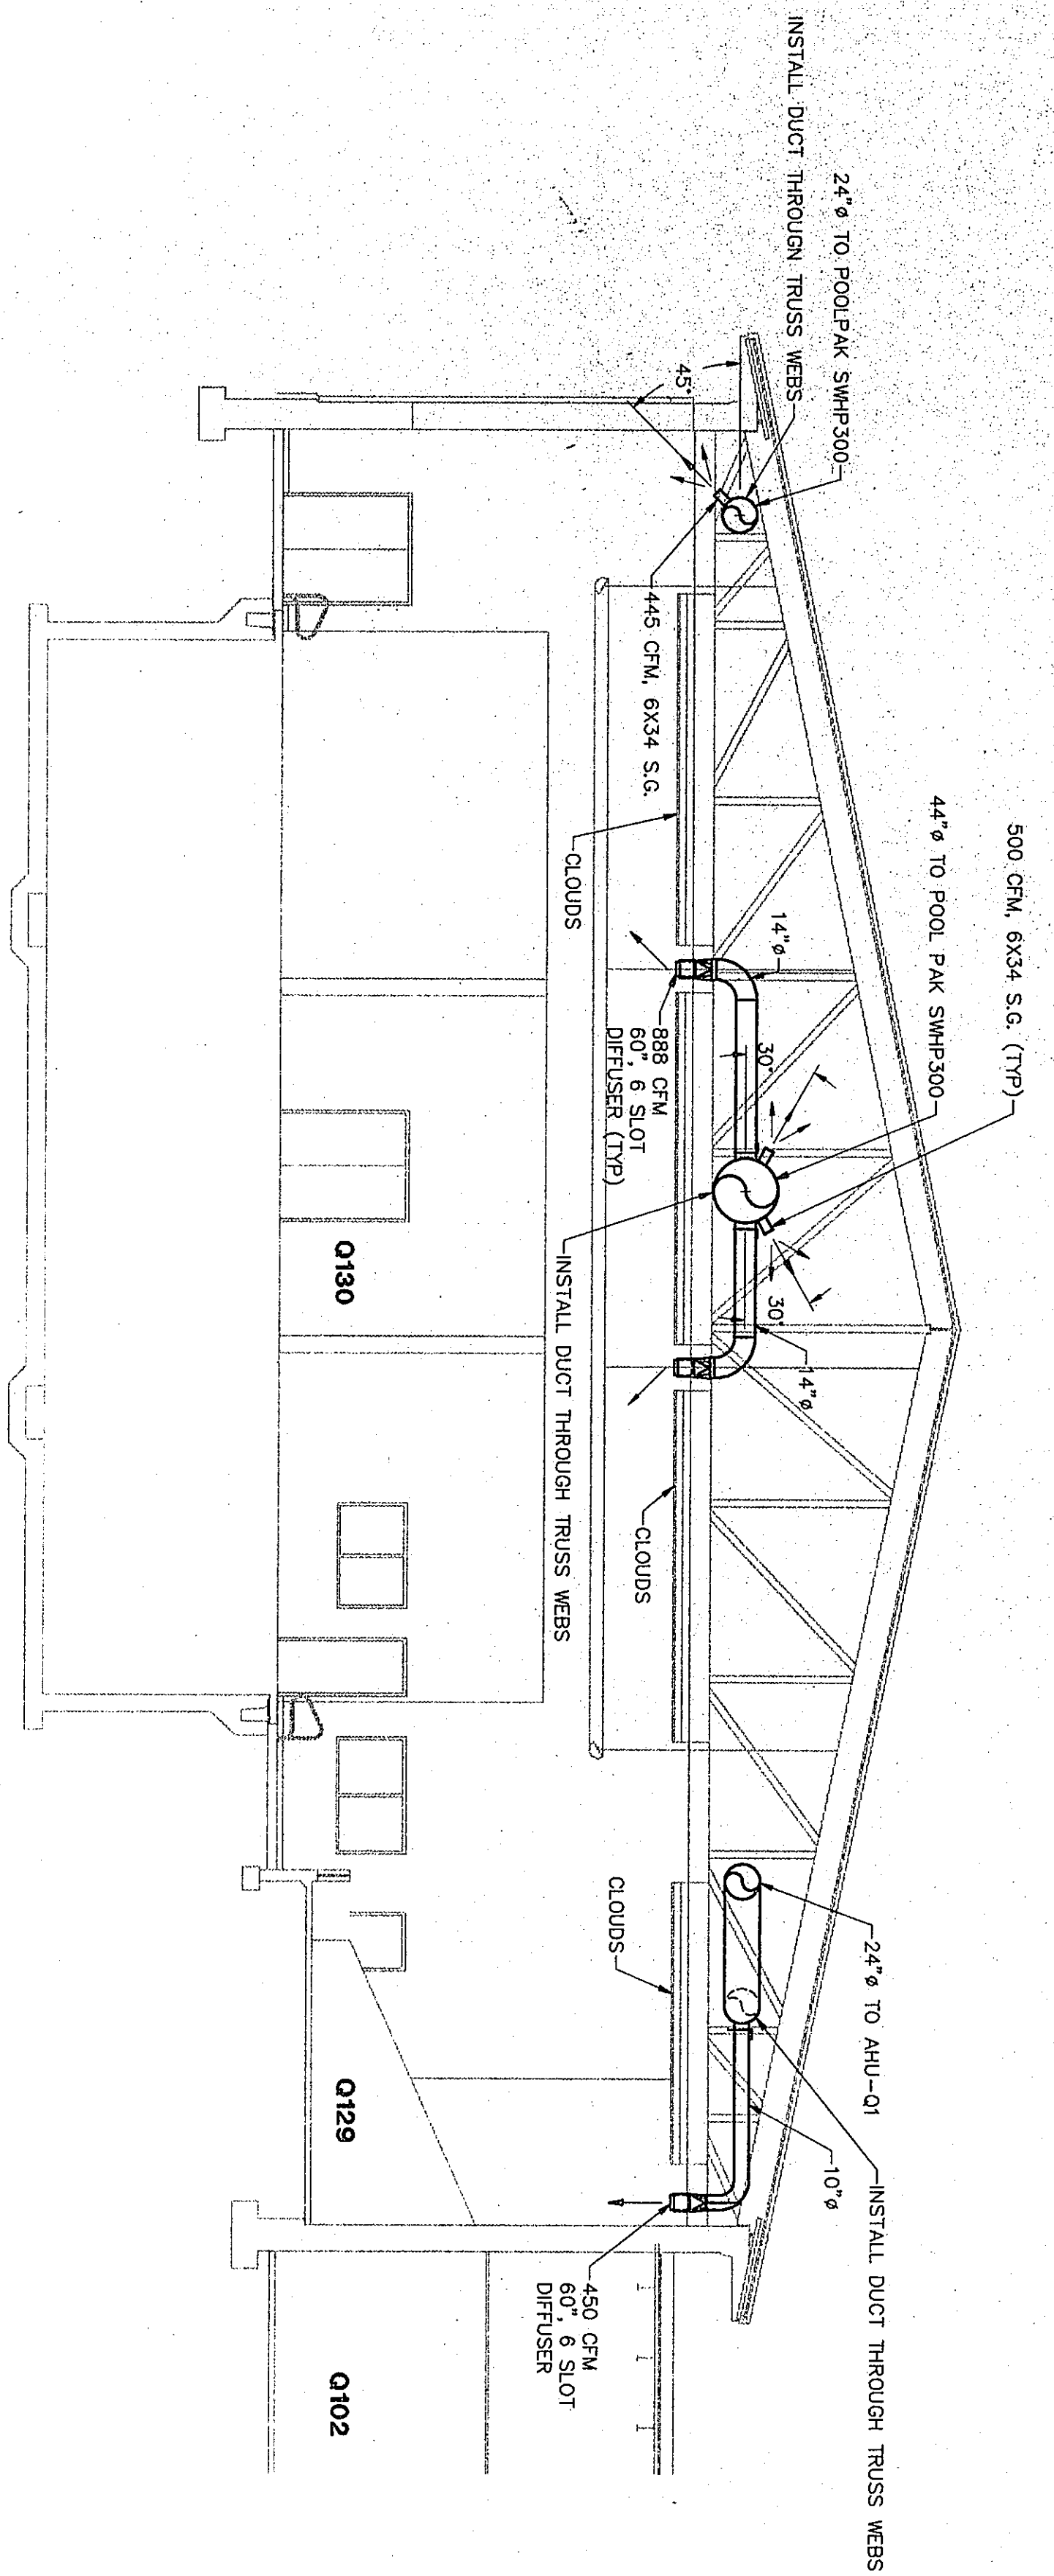


1
VENTILATION SECTION
1/8"=1'-0"

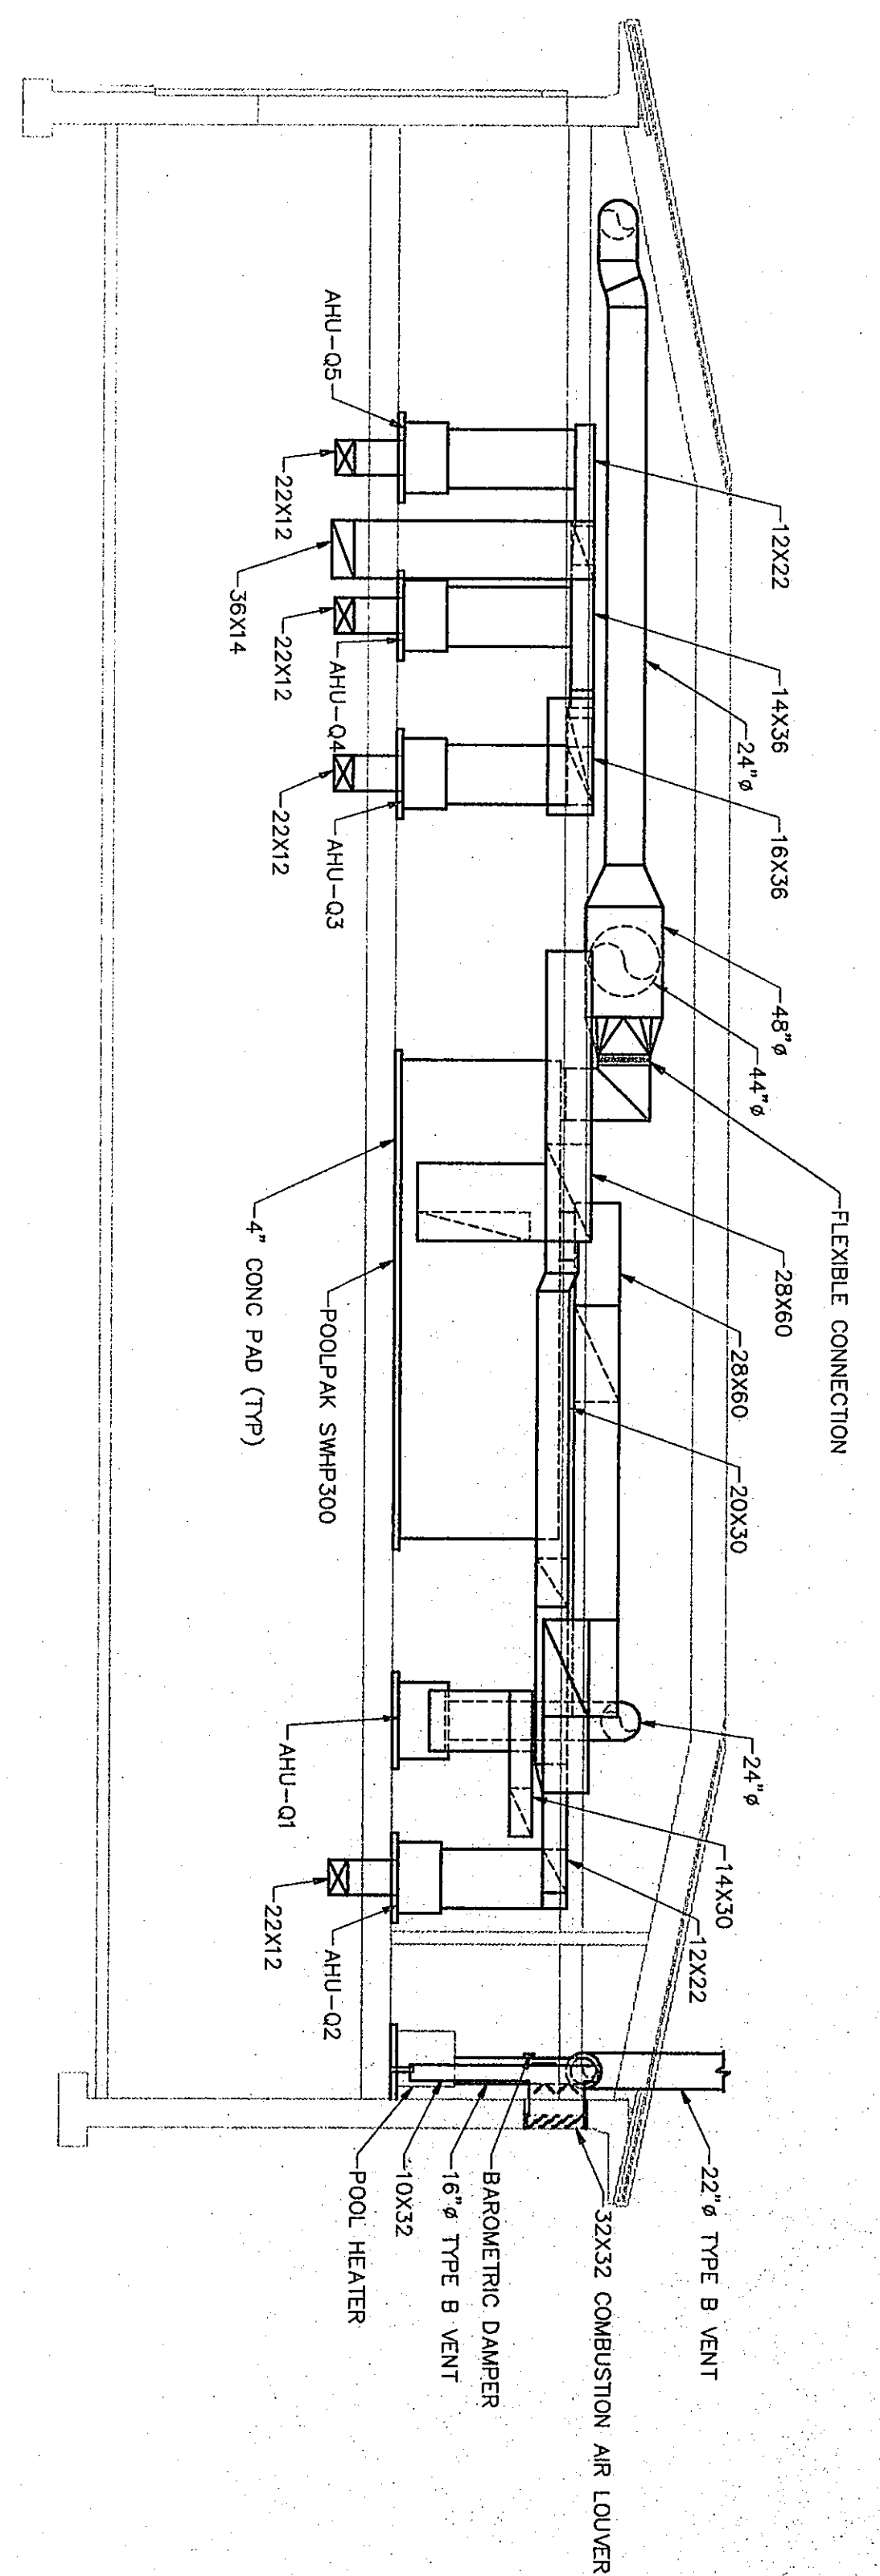


2
VENTILATION SECTION
1/8"=1'-0"

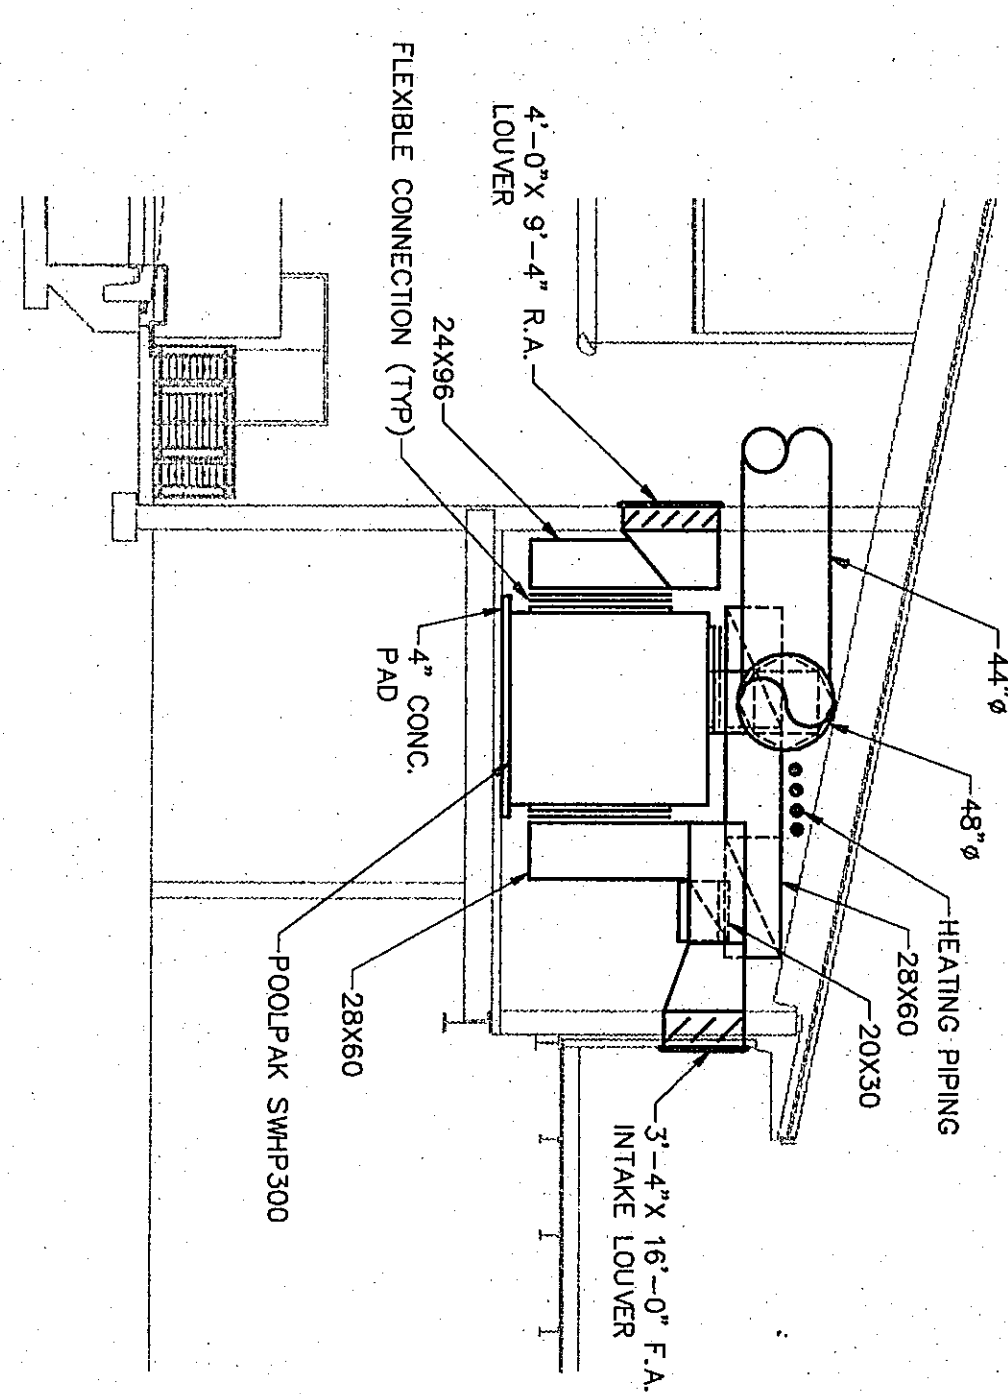

3
VENTILATION SECTION
1/8"=1'-0"

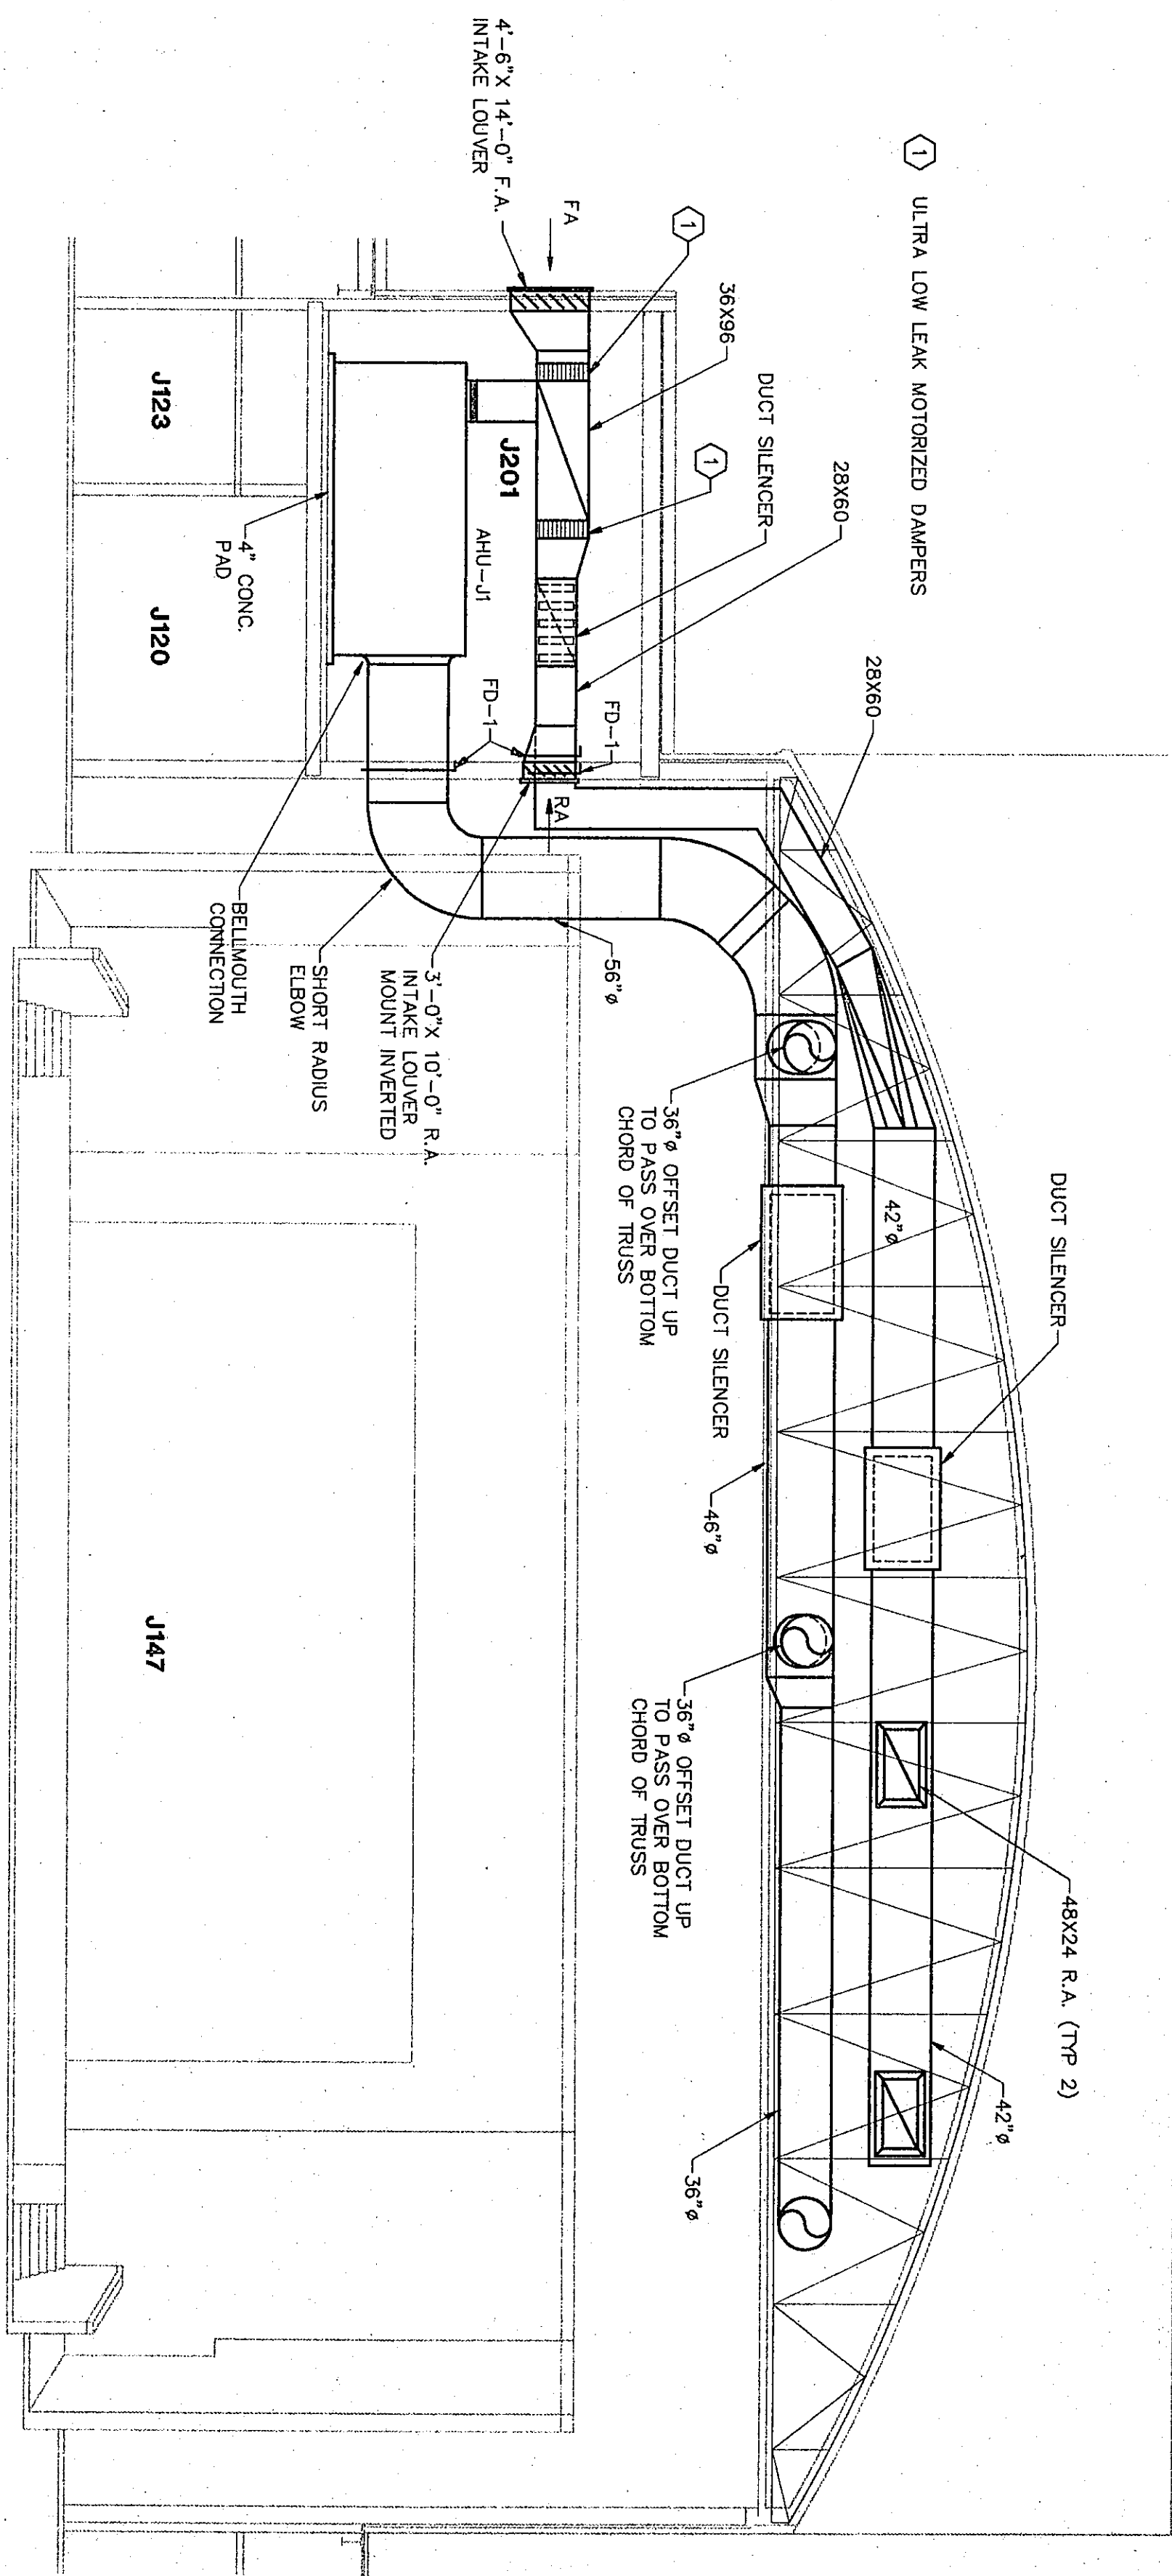

4
VENTILATION SECTION
1/8"=1'-0"

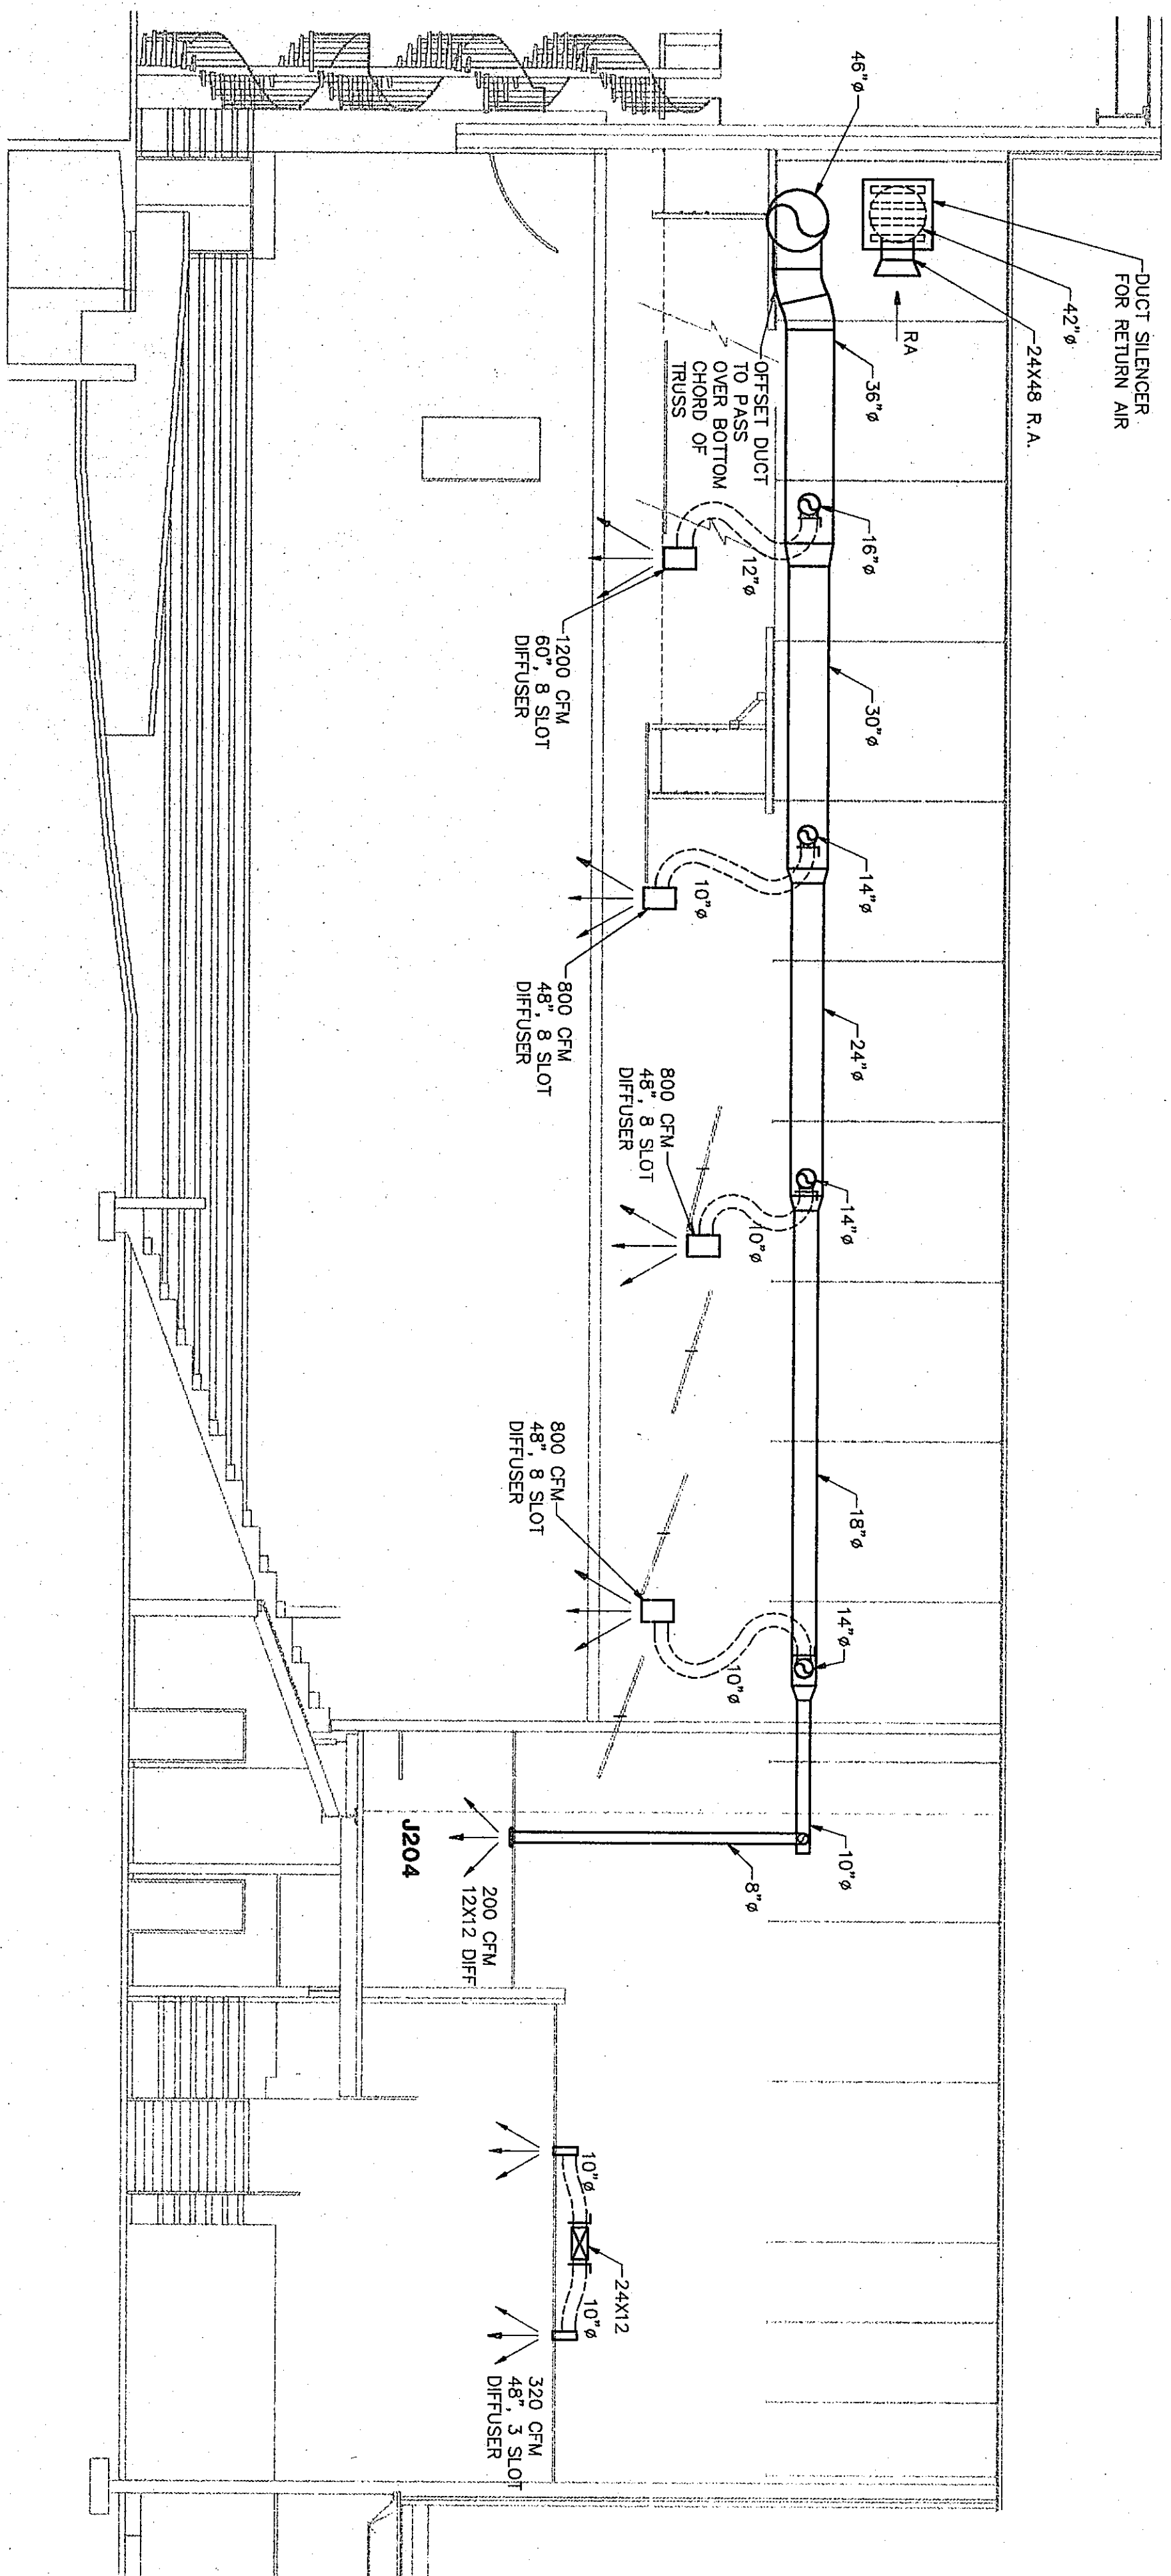

5
VENTILATION SECTION
1/8"=1'-0"

COPYRIGHT 1997 BY FANNING/HOWEY ASSOCIATES, INC.

THE NEW
CHESTERTON HIGH SCHOOL
FOR THE
DUNELAND SCHOOL CORPORATION
CHESTERTON, INDIANA

Fanning/Howey Associates, Inc.
Architects Engineers Consultants

VENTILATION SECTIONS

DRAWN BY: FWB	COMM. NO.: 95067.00
CHECKED BY: CAM	DATE: APRIL 21, 1997

M2.35

REVISIONS NO.	DATE

QUESTERTON HIGH SCHOOL
95067.00

67-11-56