




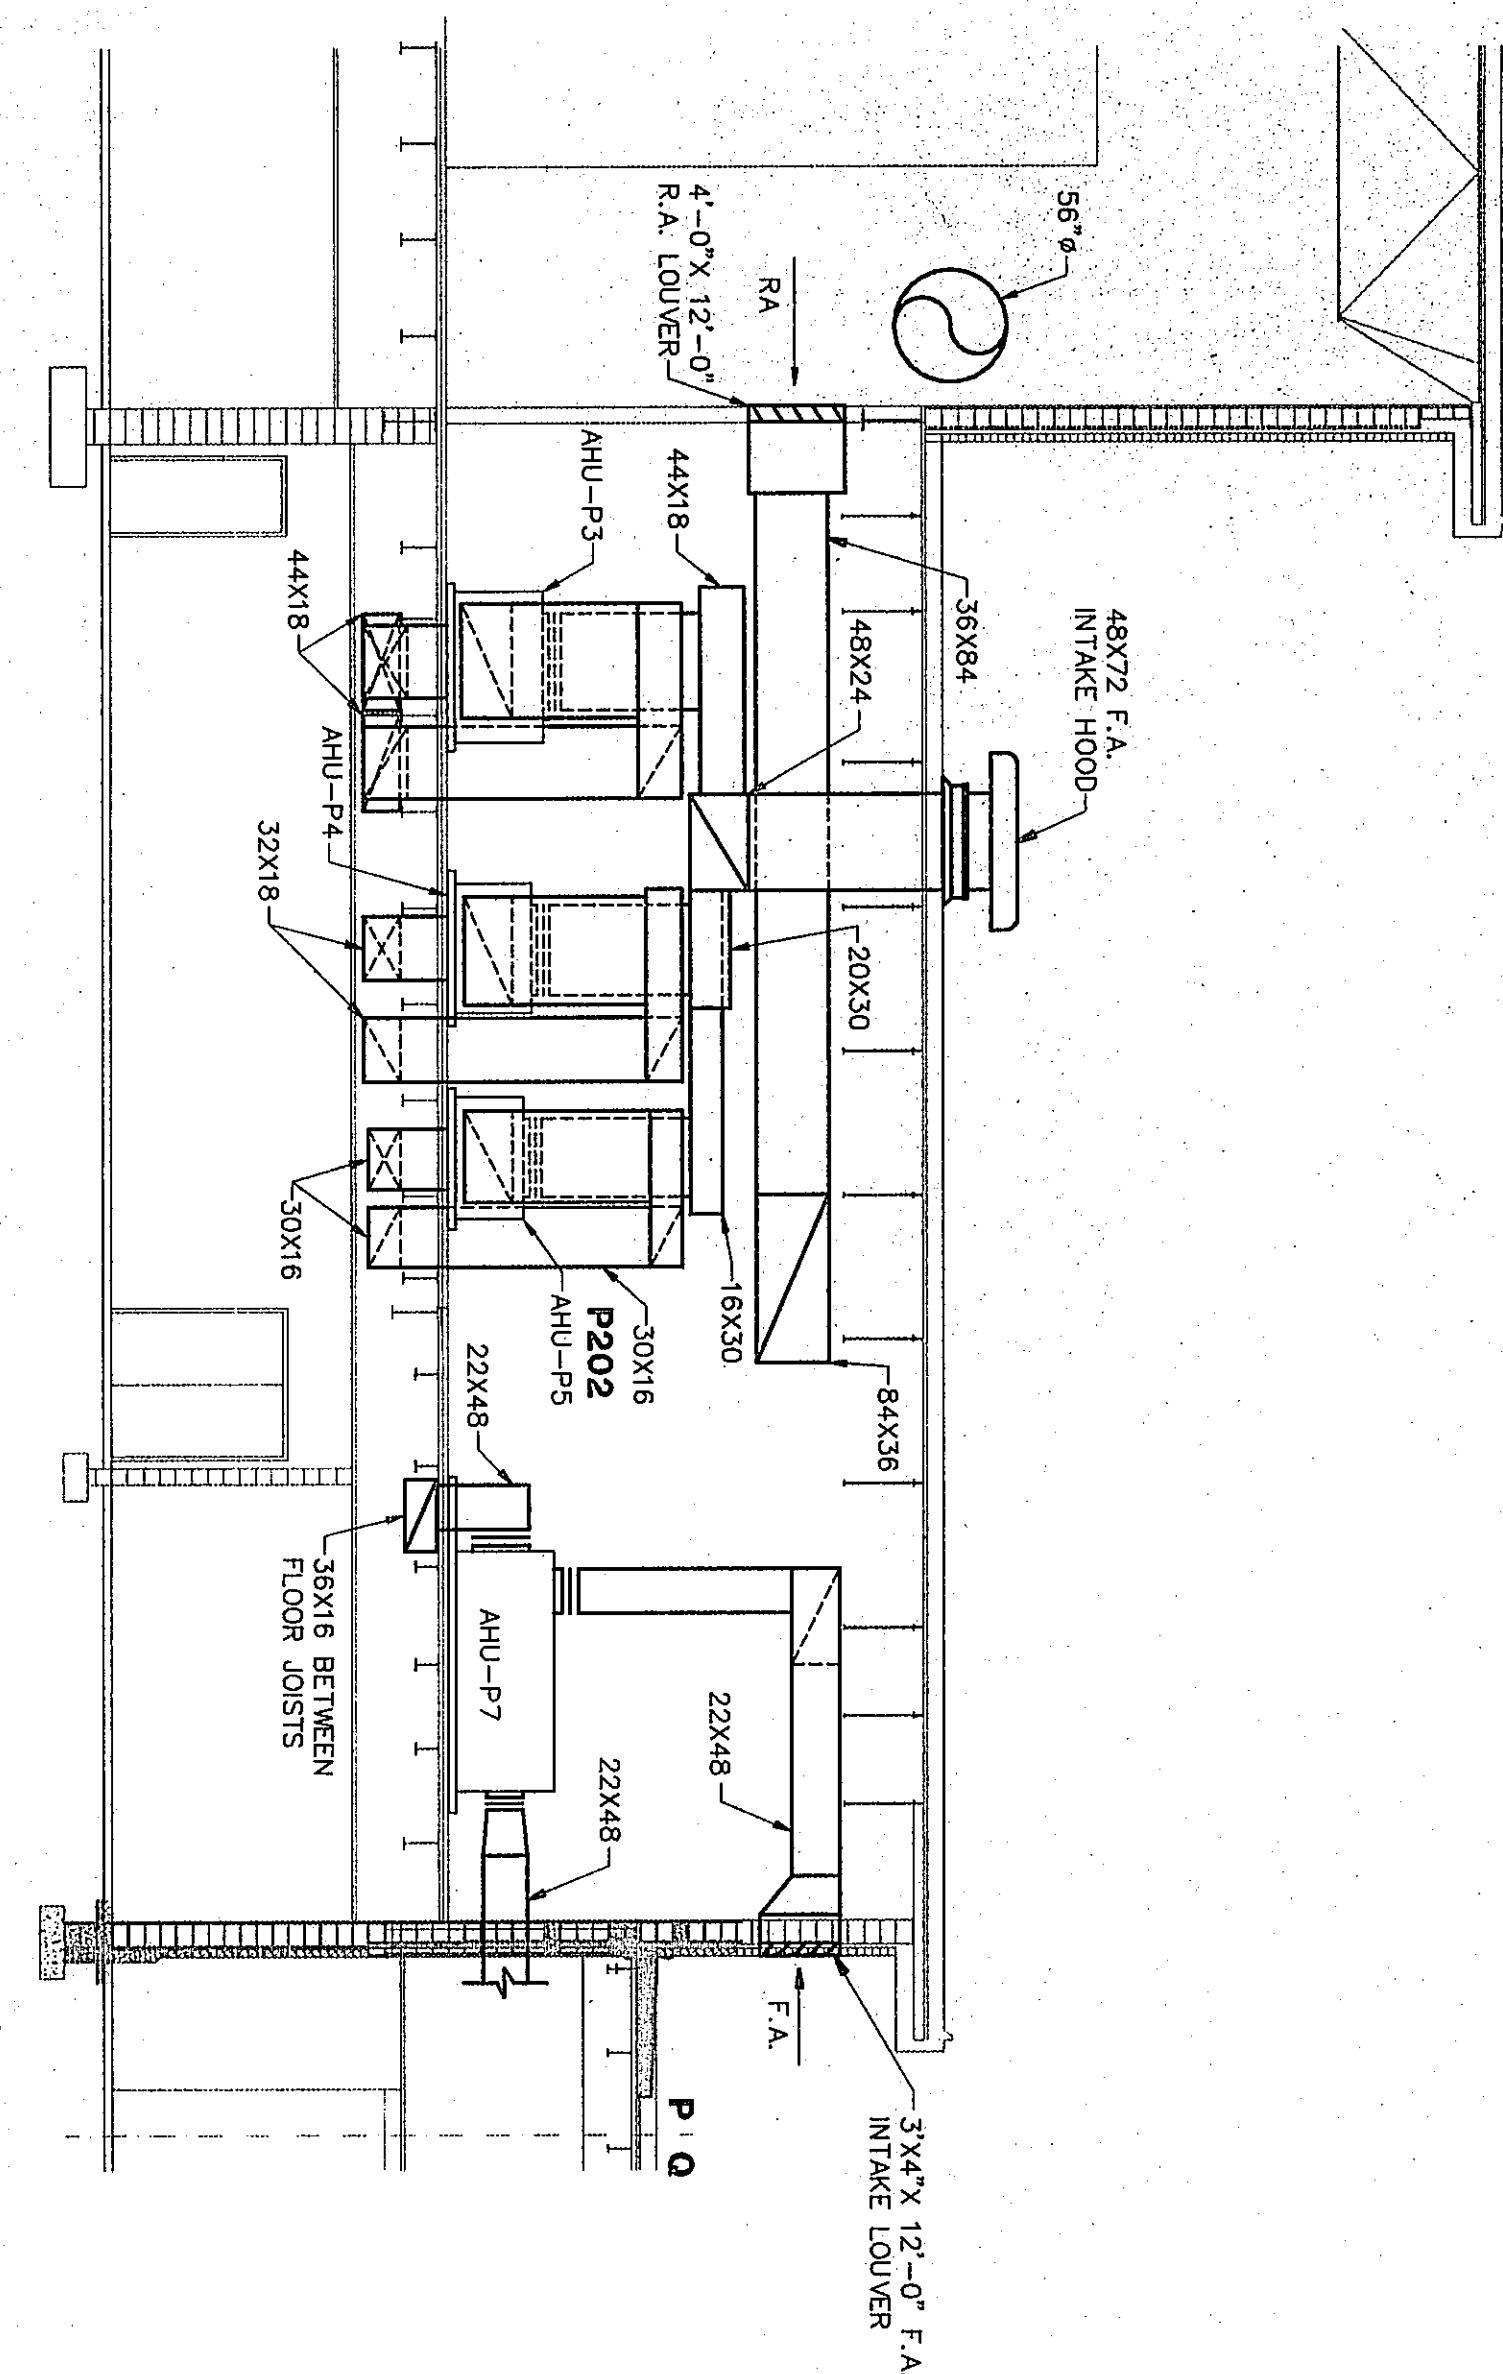


1 VENTILATION SECTION

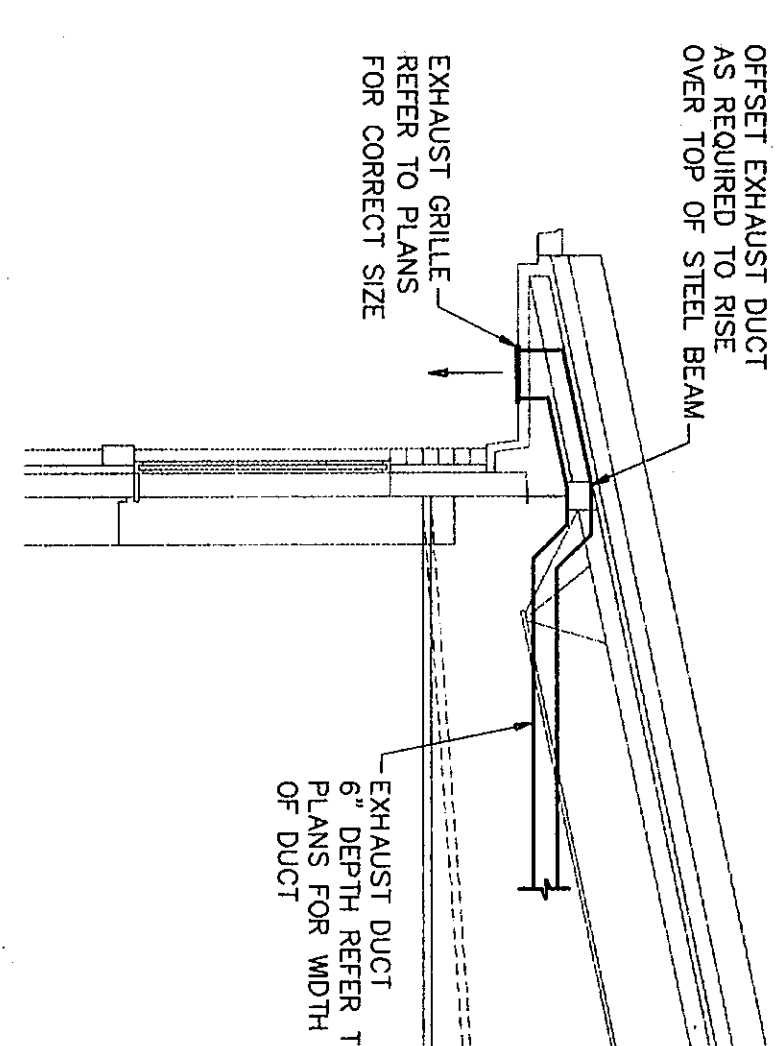


2 VENTILATION SECTION

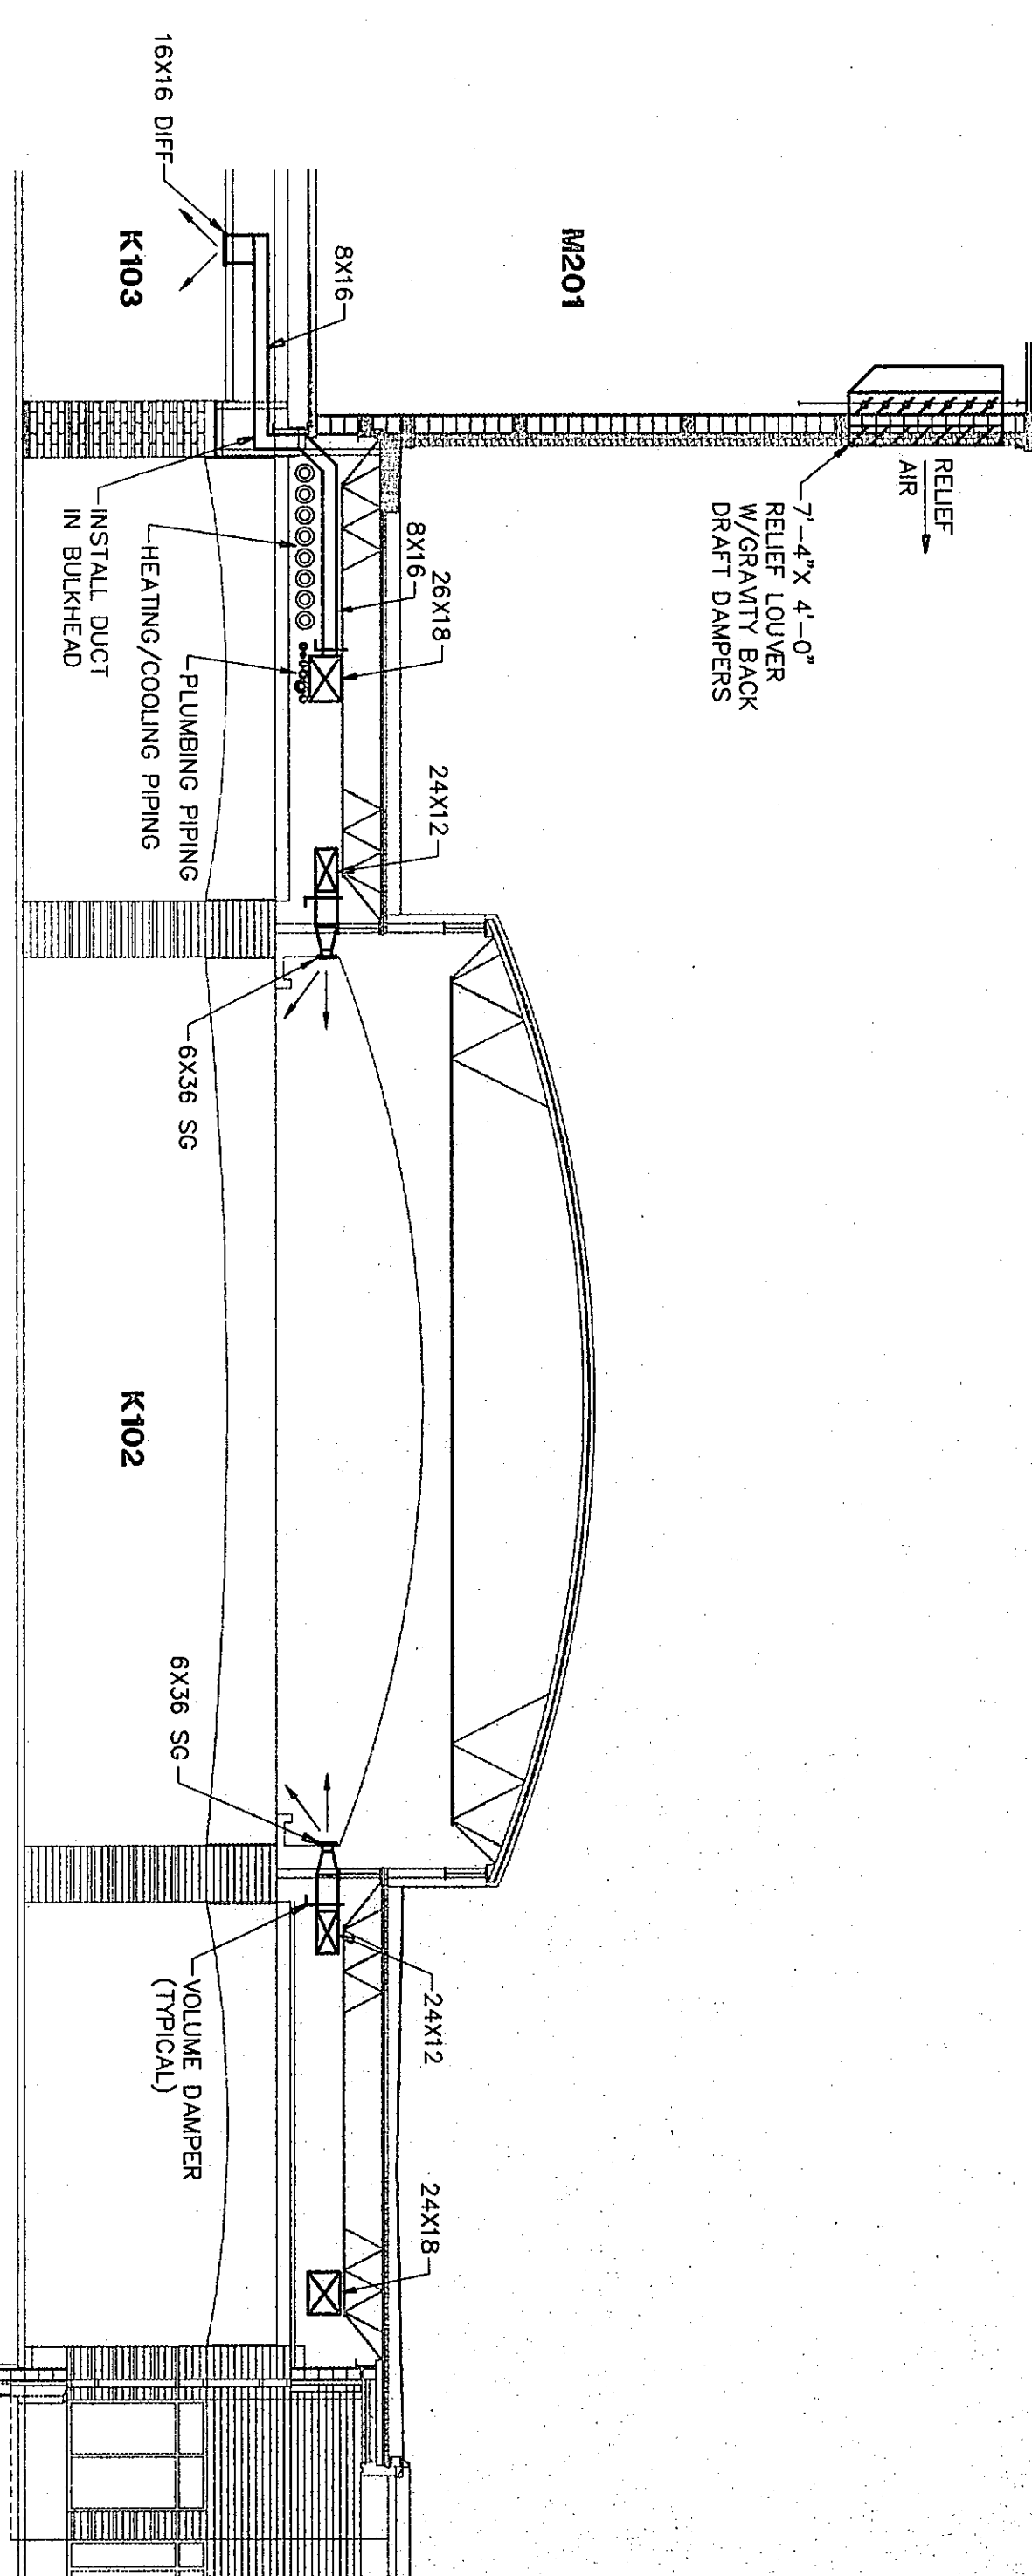


3 VENTILATION SECTION $1/4"=1'-0"$

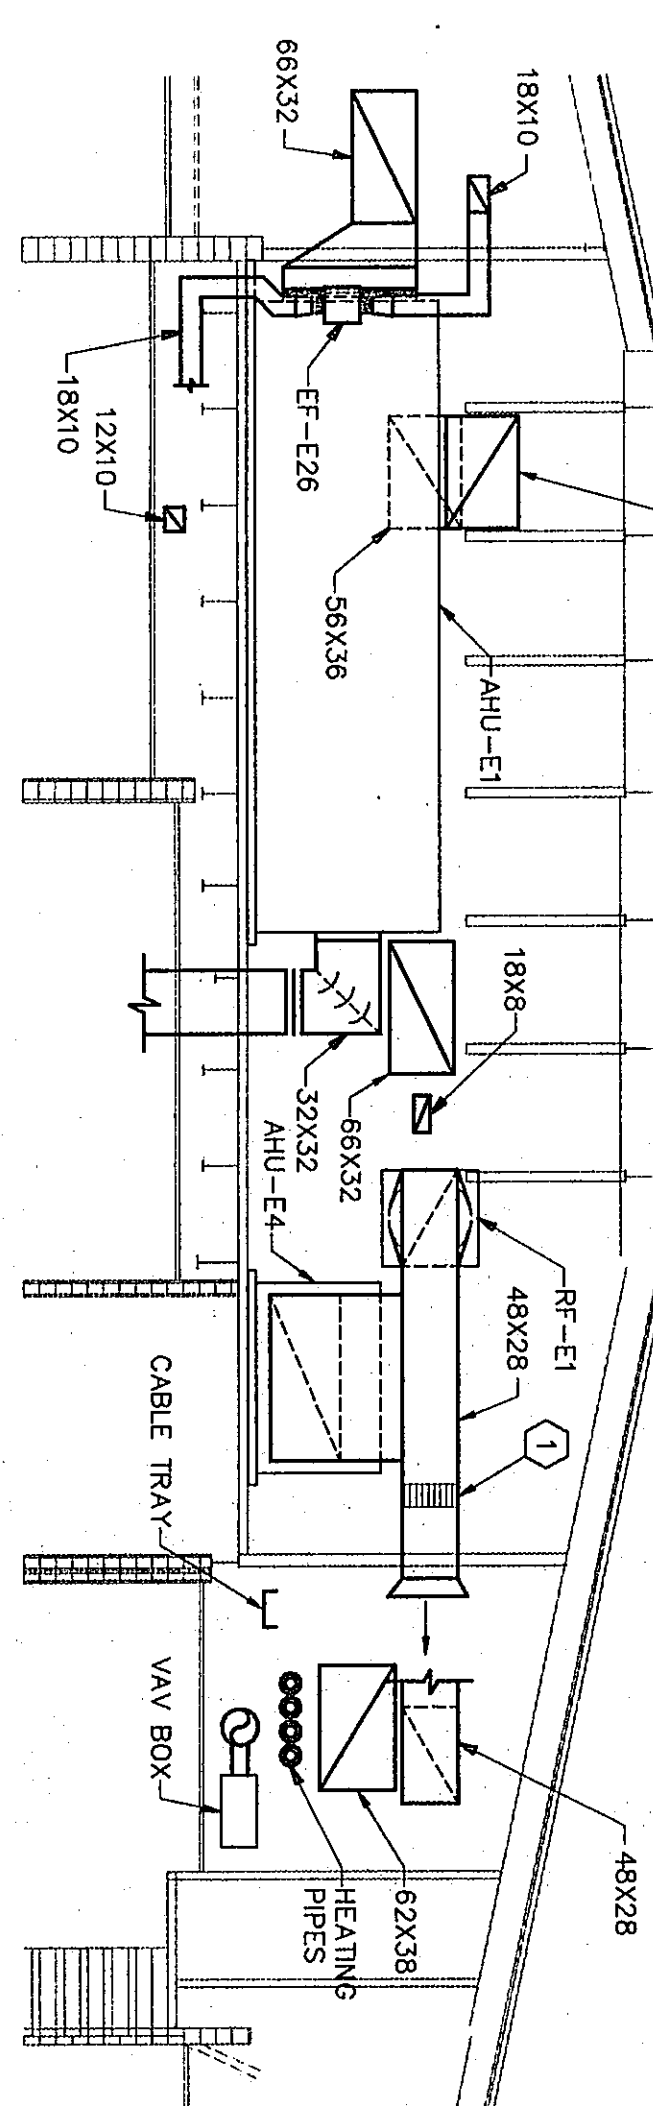


4 VENTILATION SECTION $1/8"=1'-0"$

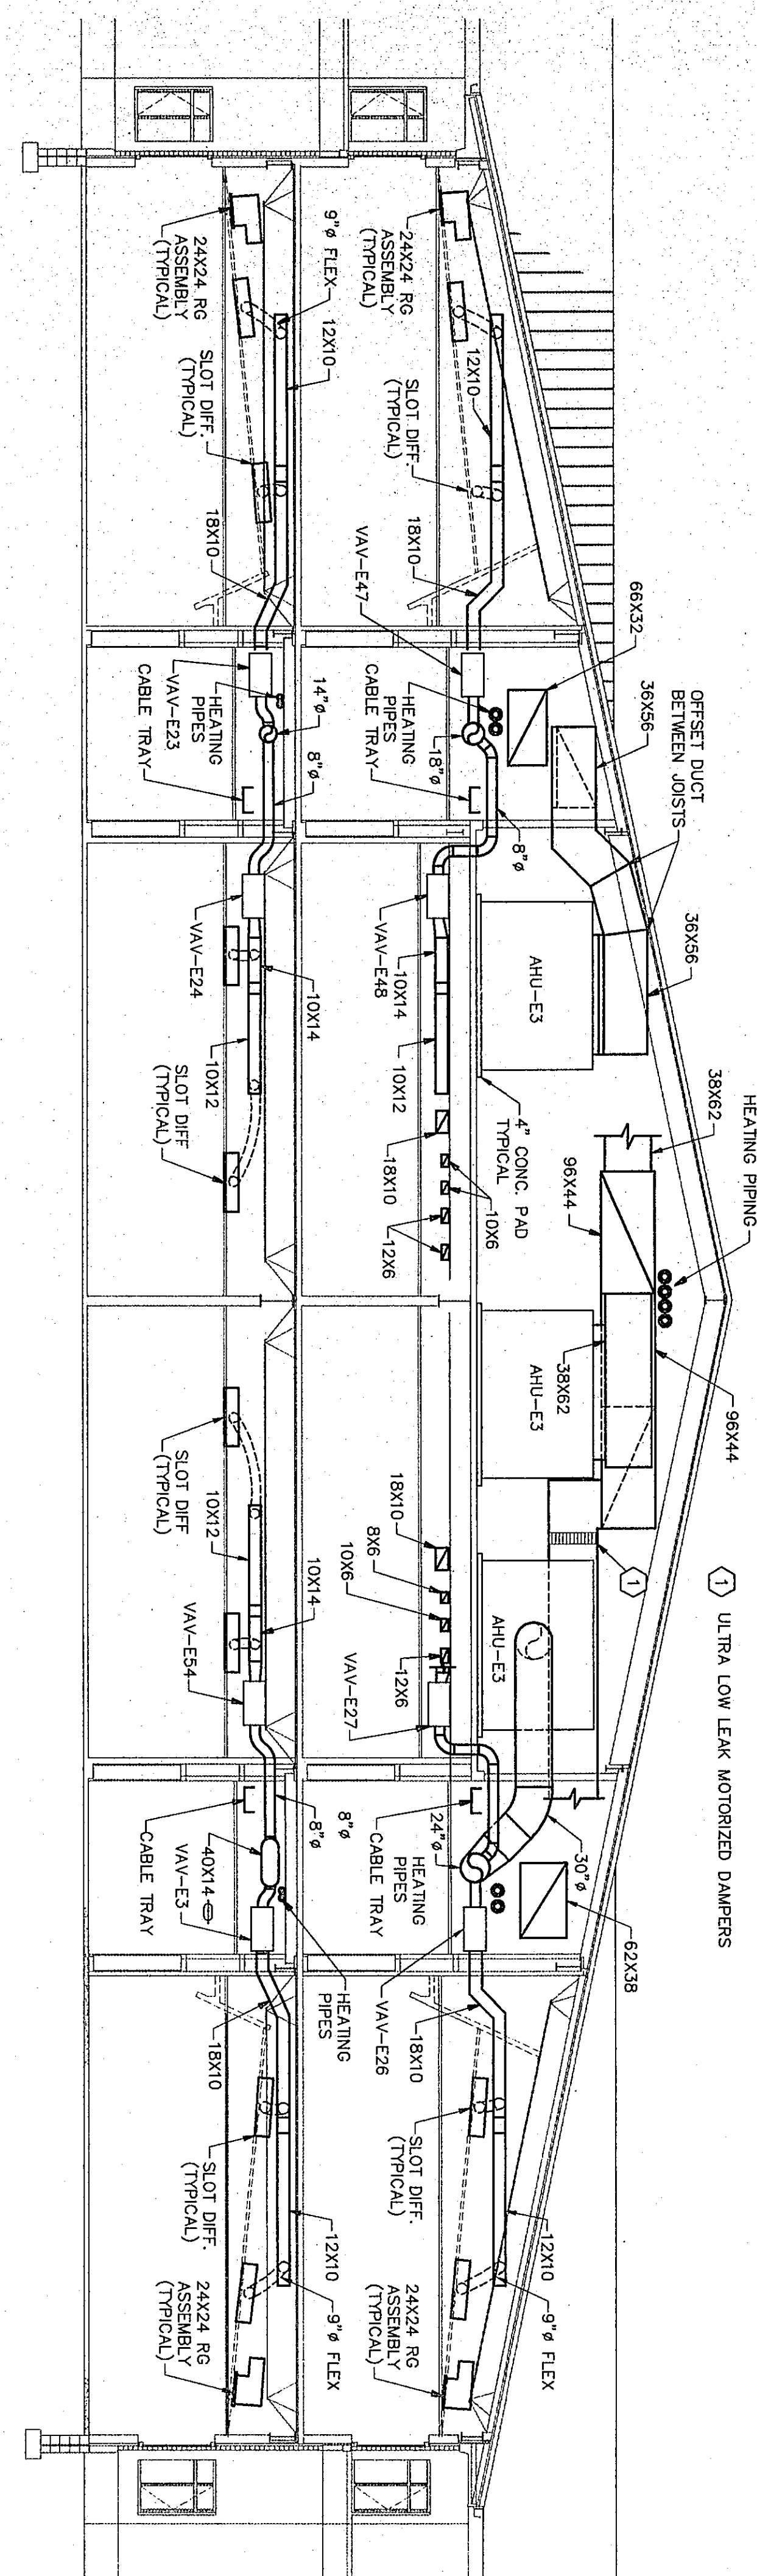


5 VENTILATION SECTION $1/8" = 1'-0"$

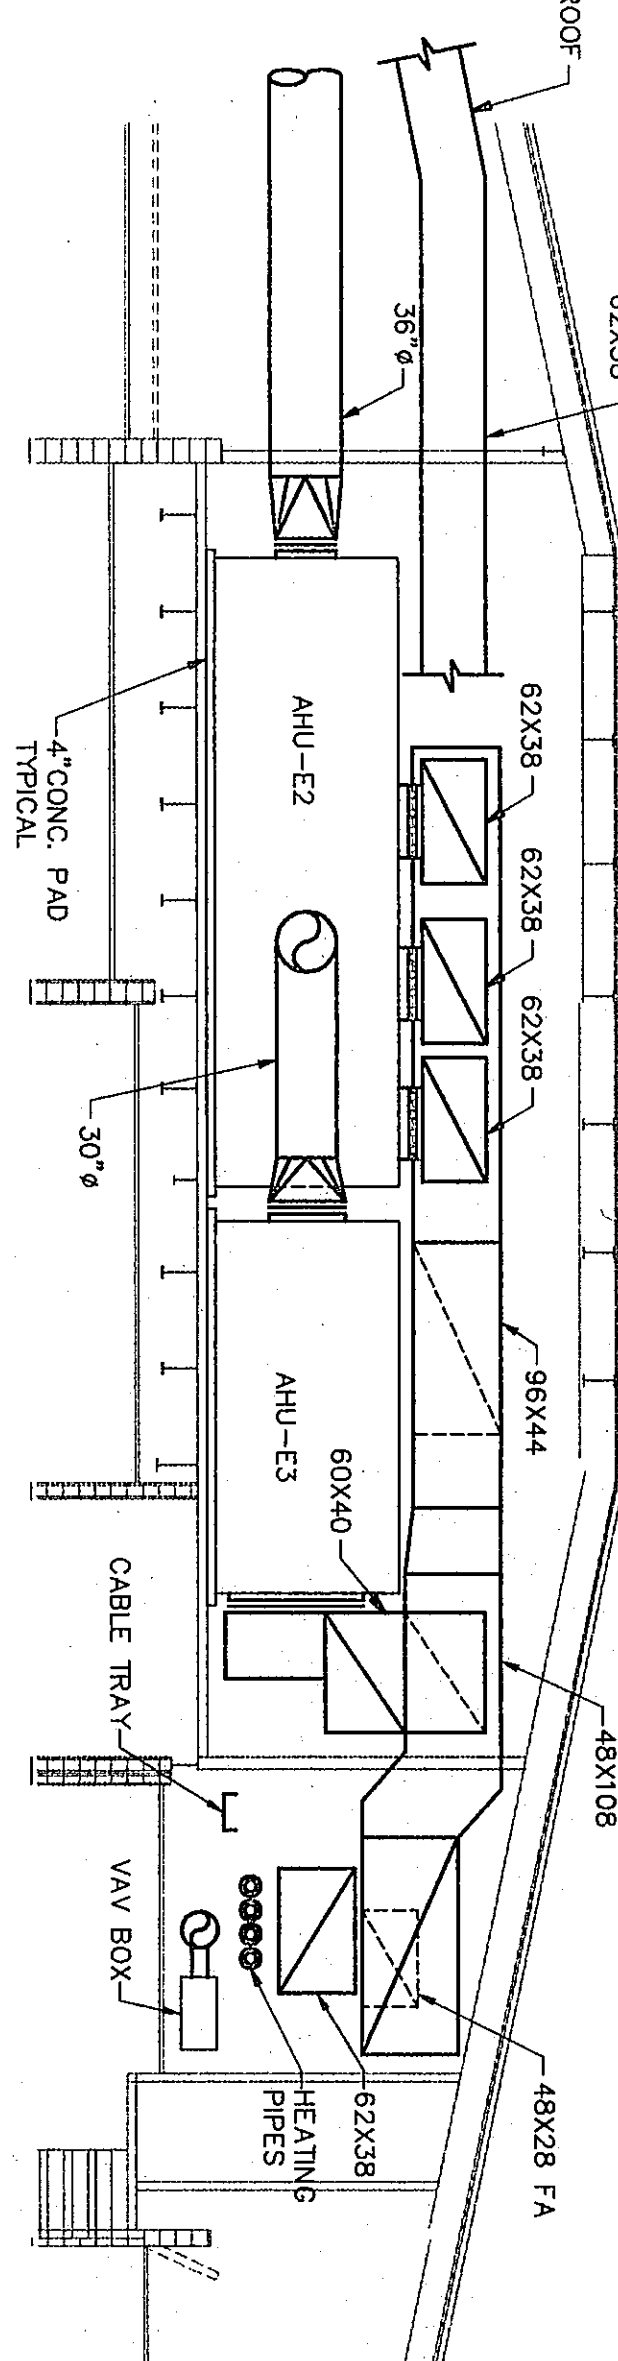

6 VENTILATION SECTION

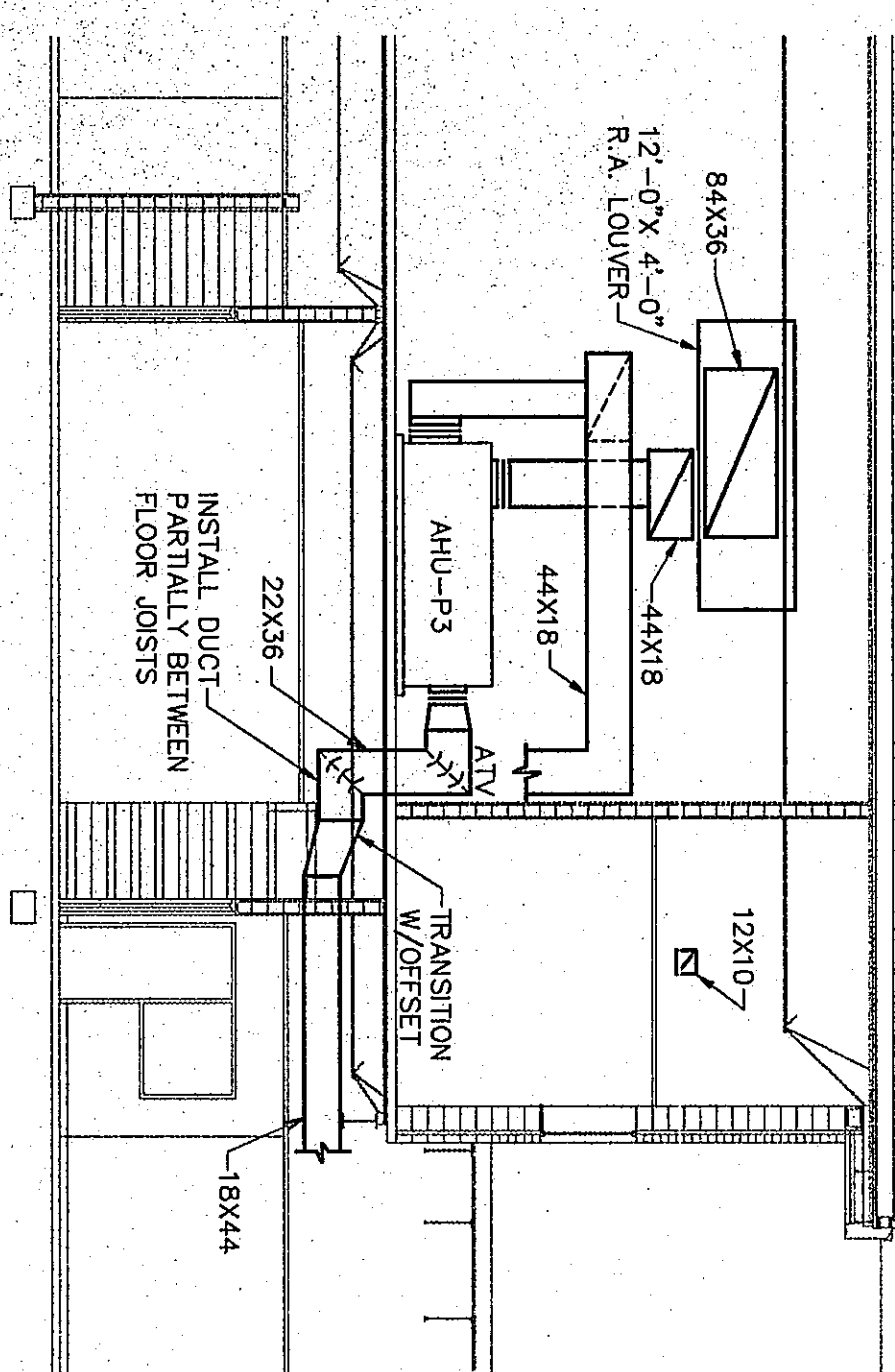

7 VENTILATION SECTION

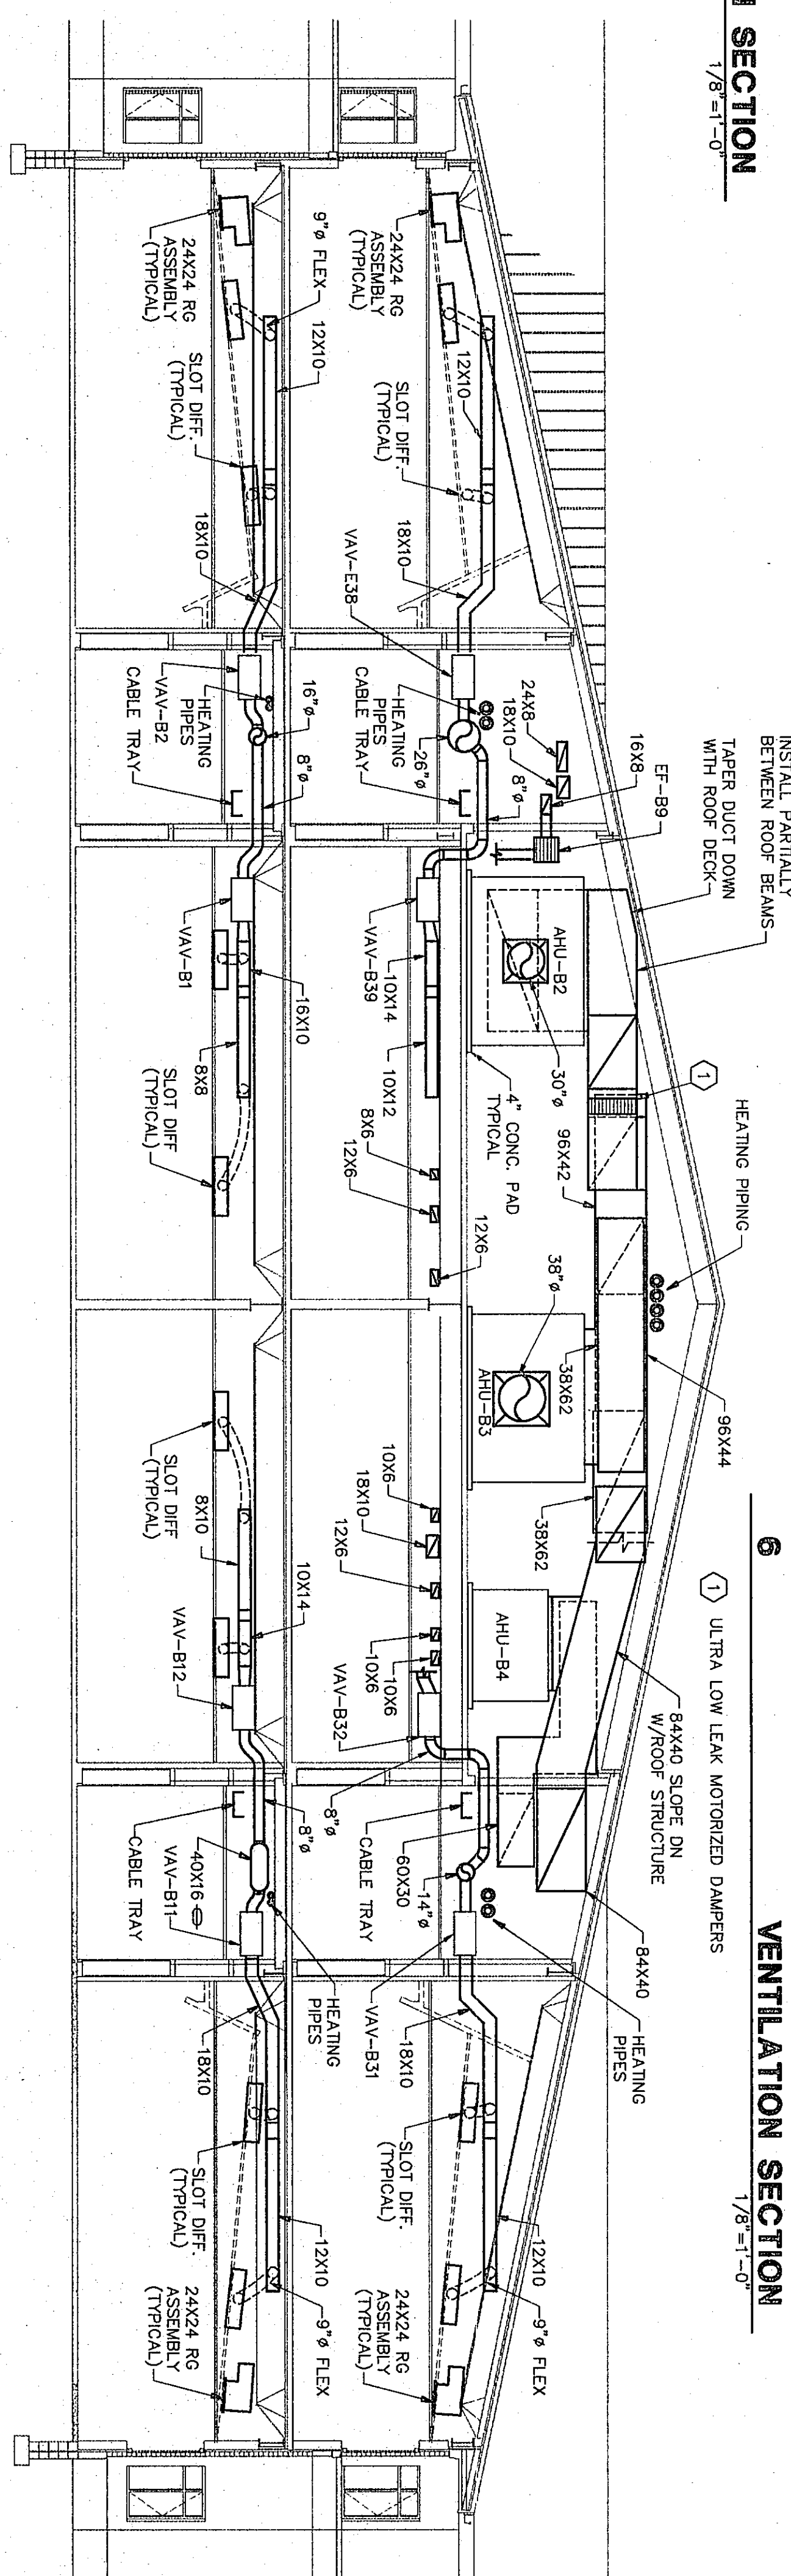

3 VENTILATION SECTION