

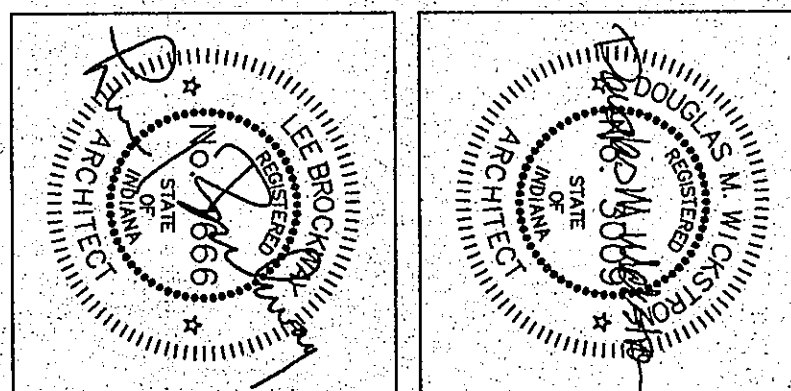
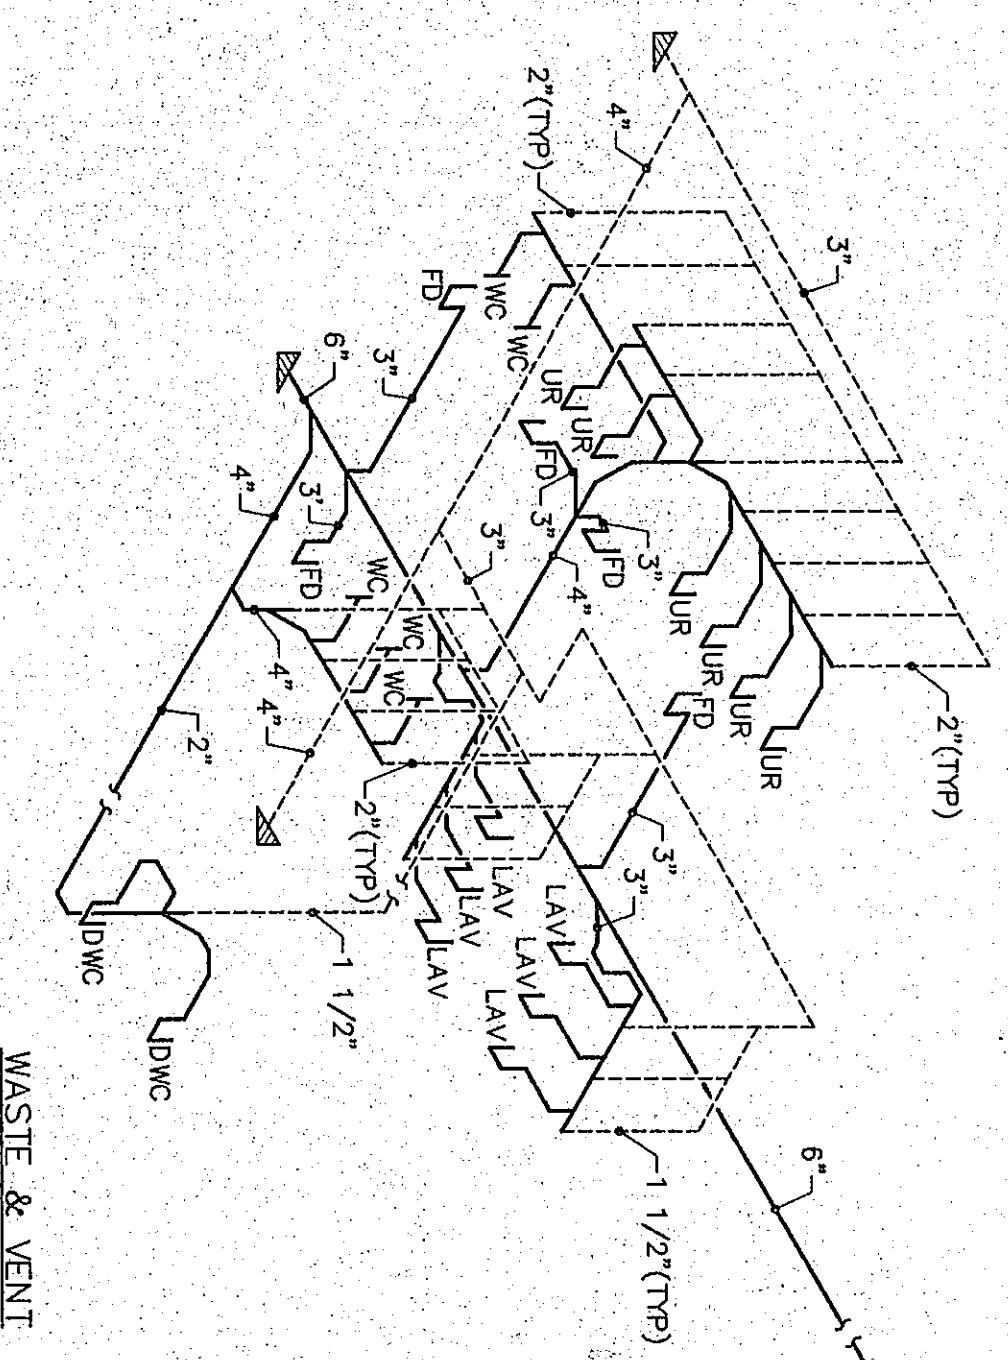
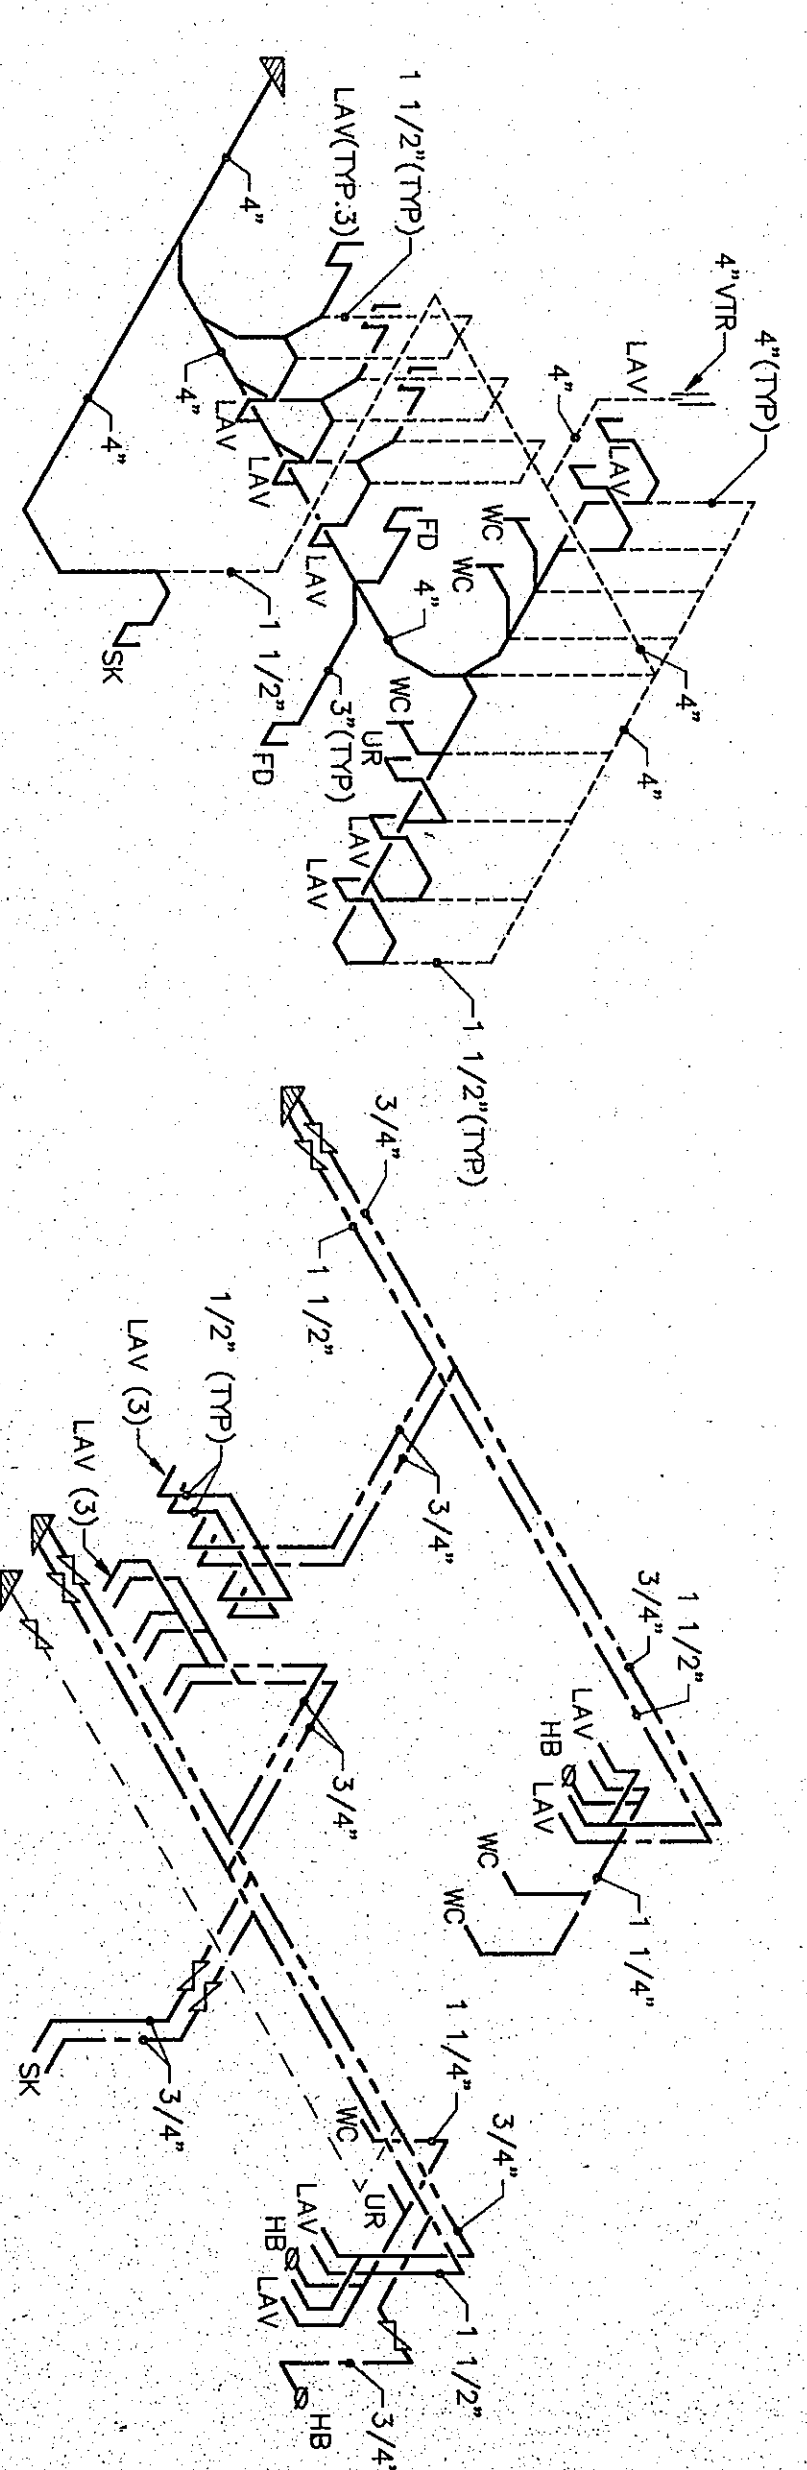
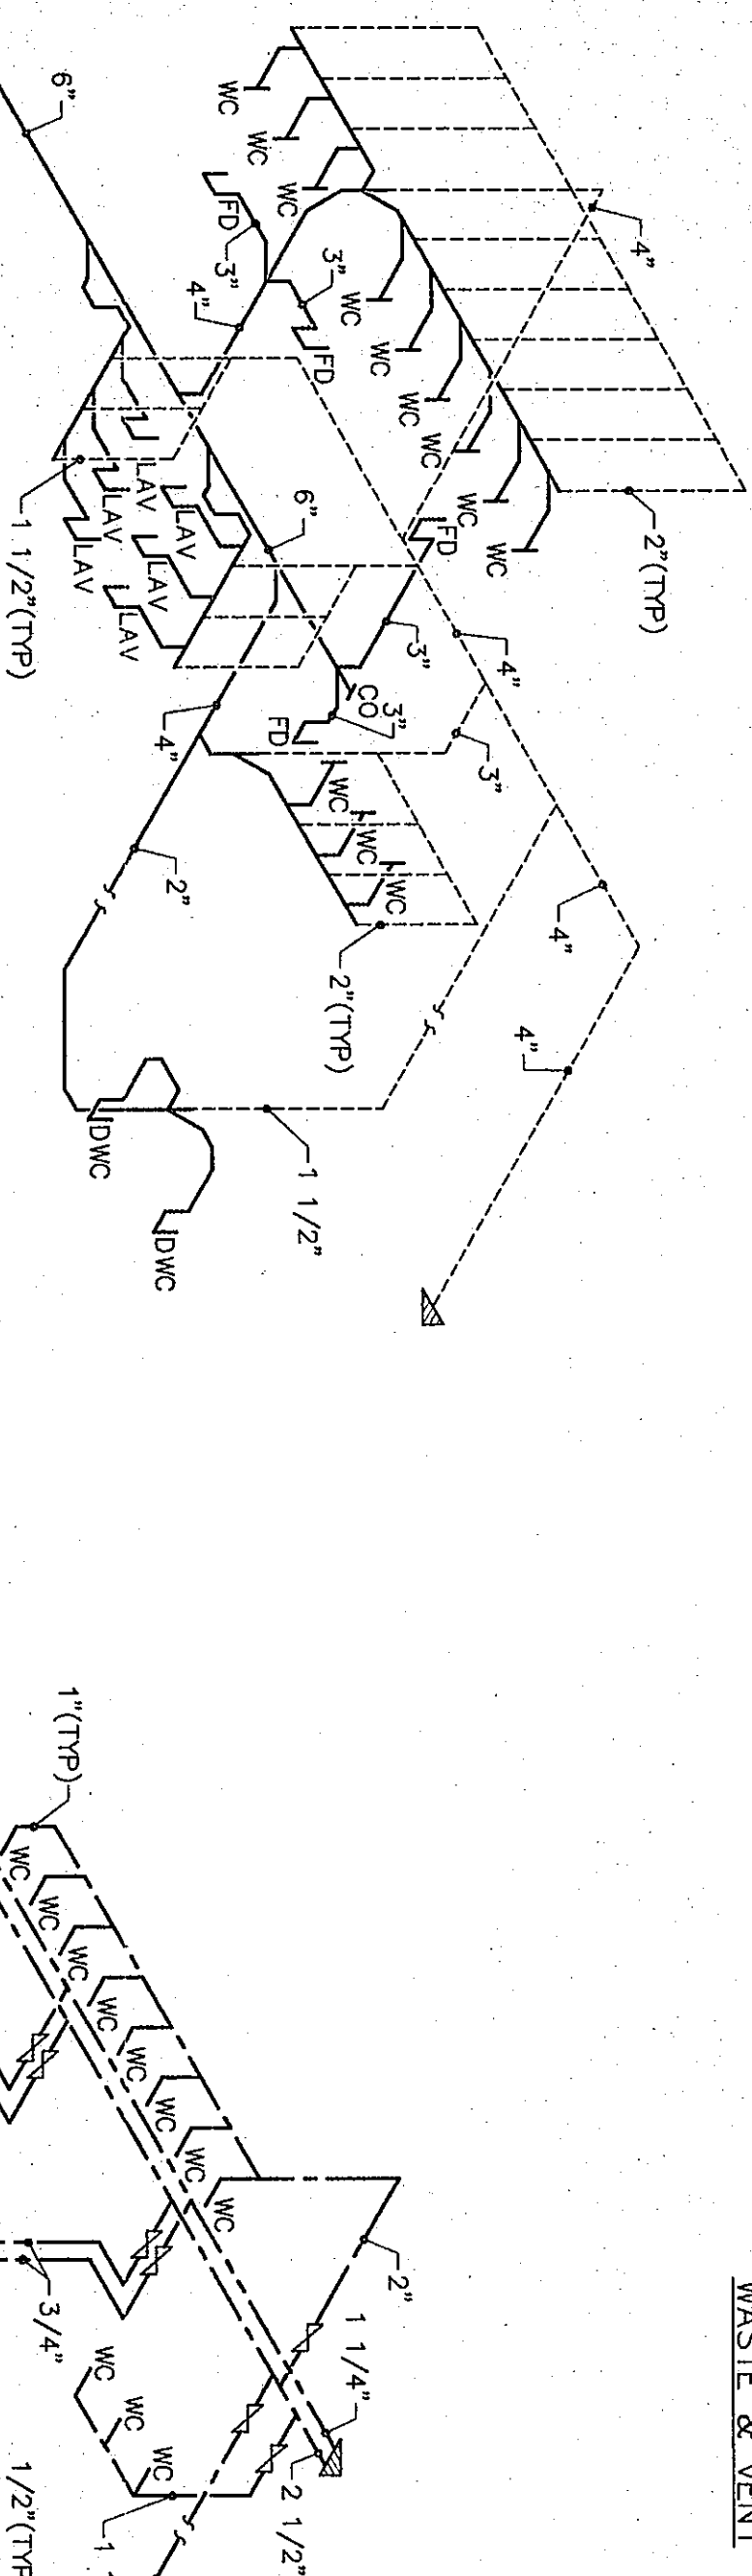
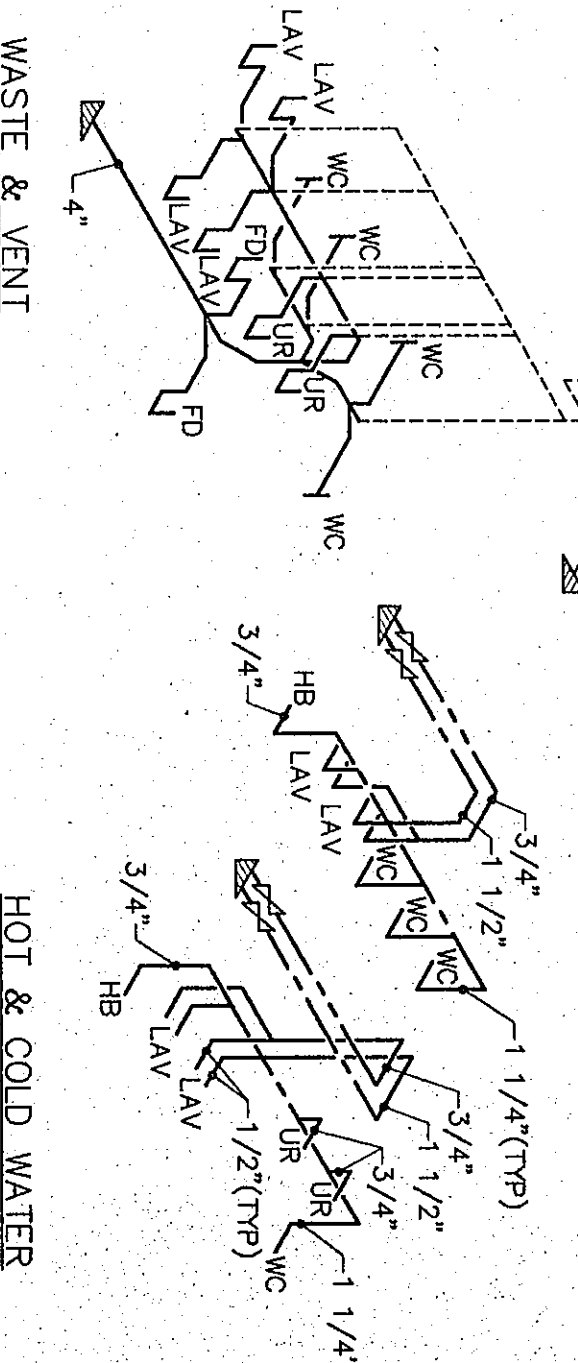
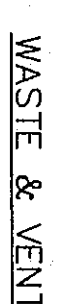
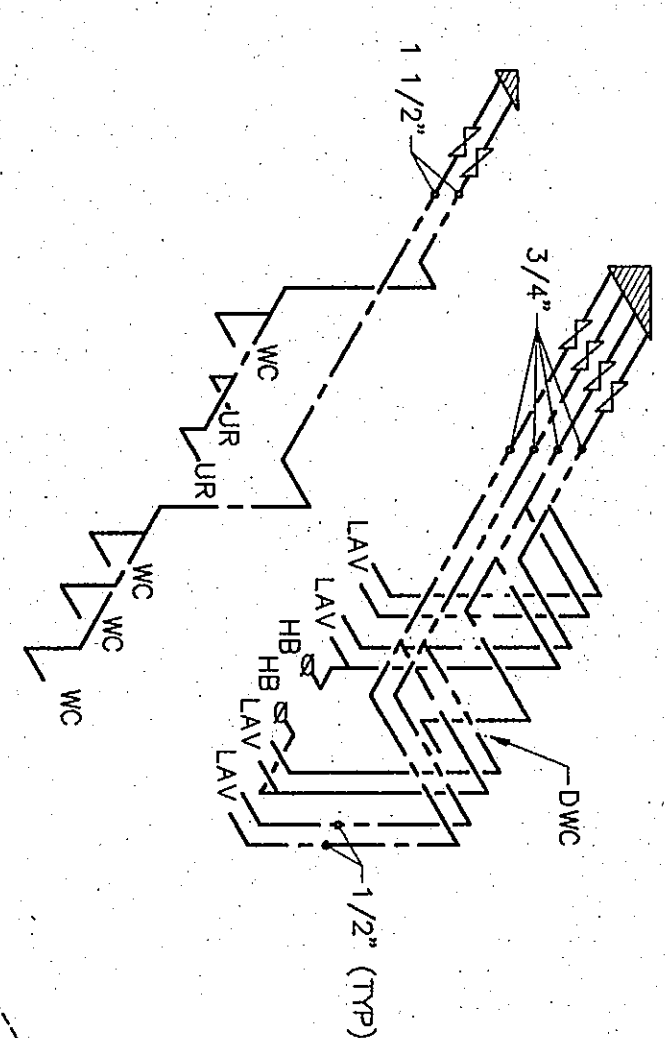
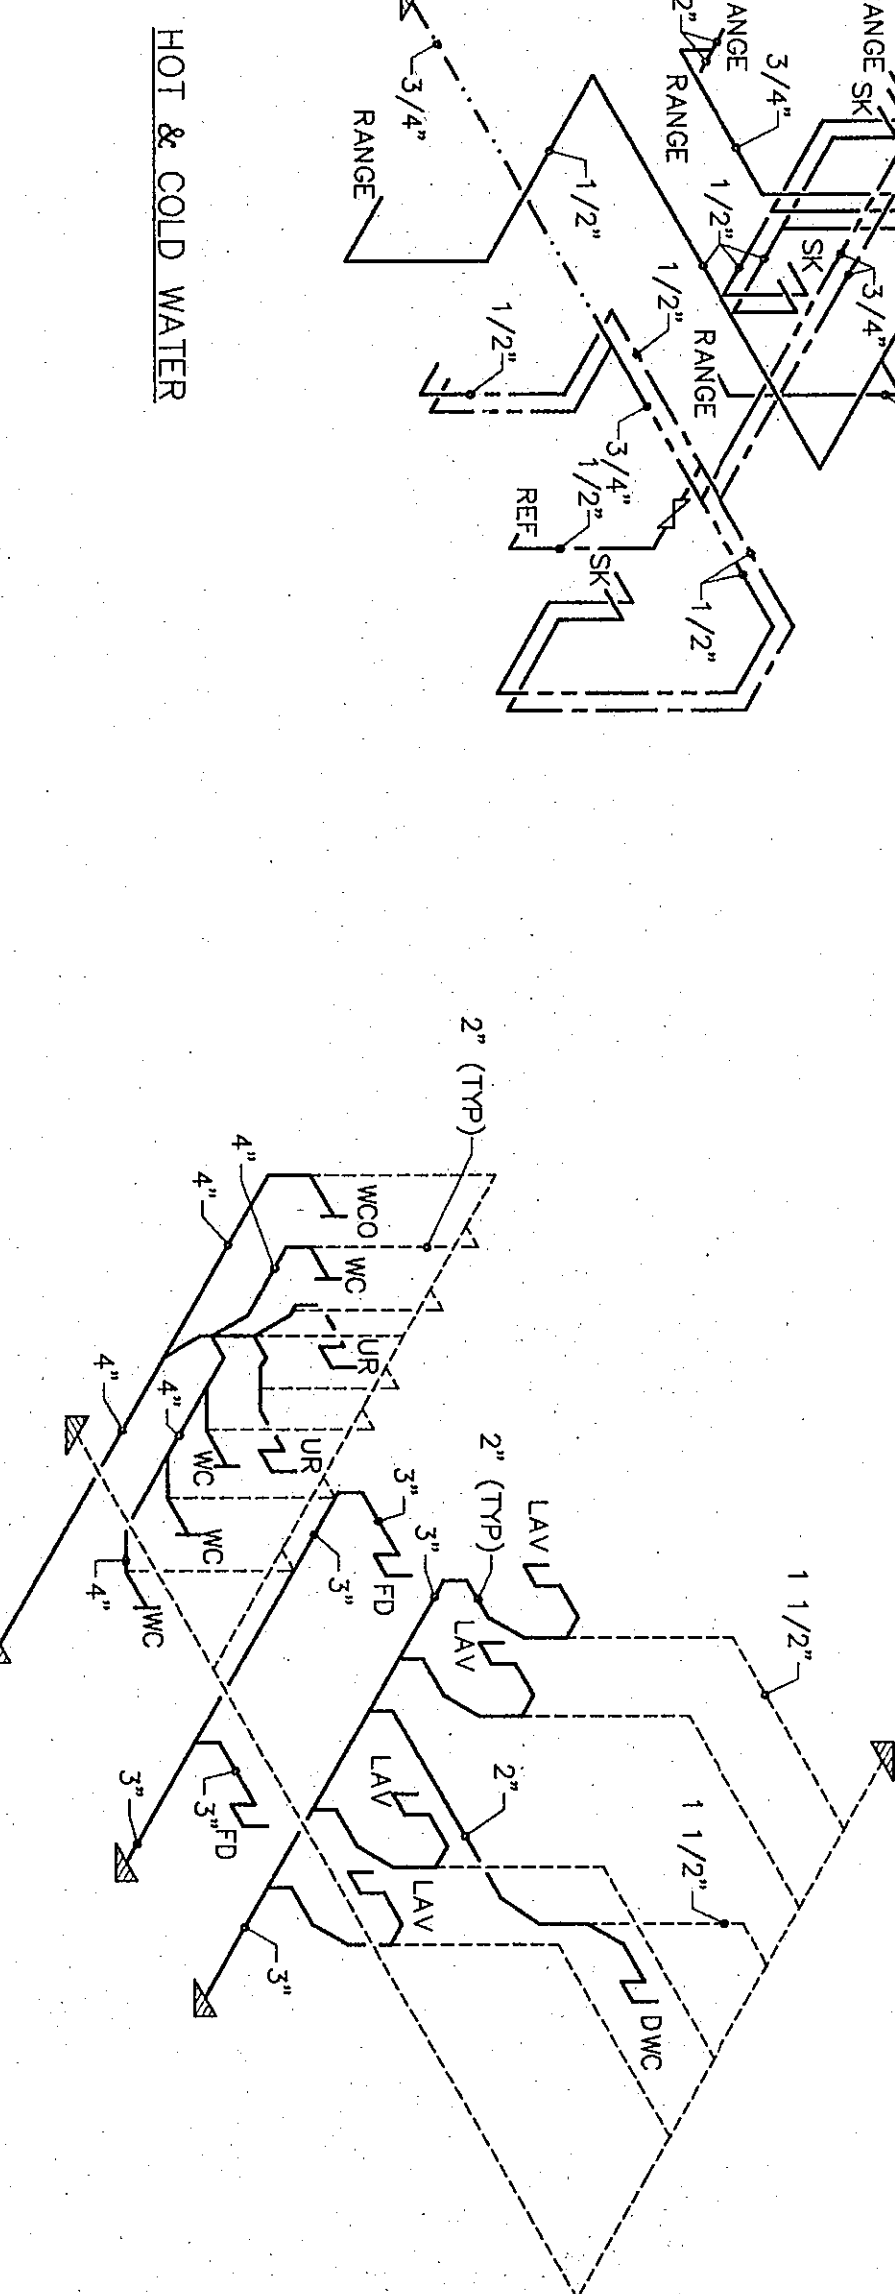
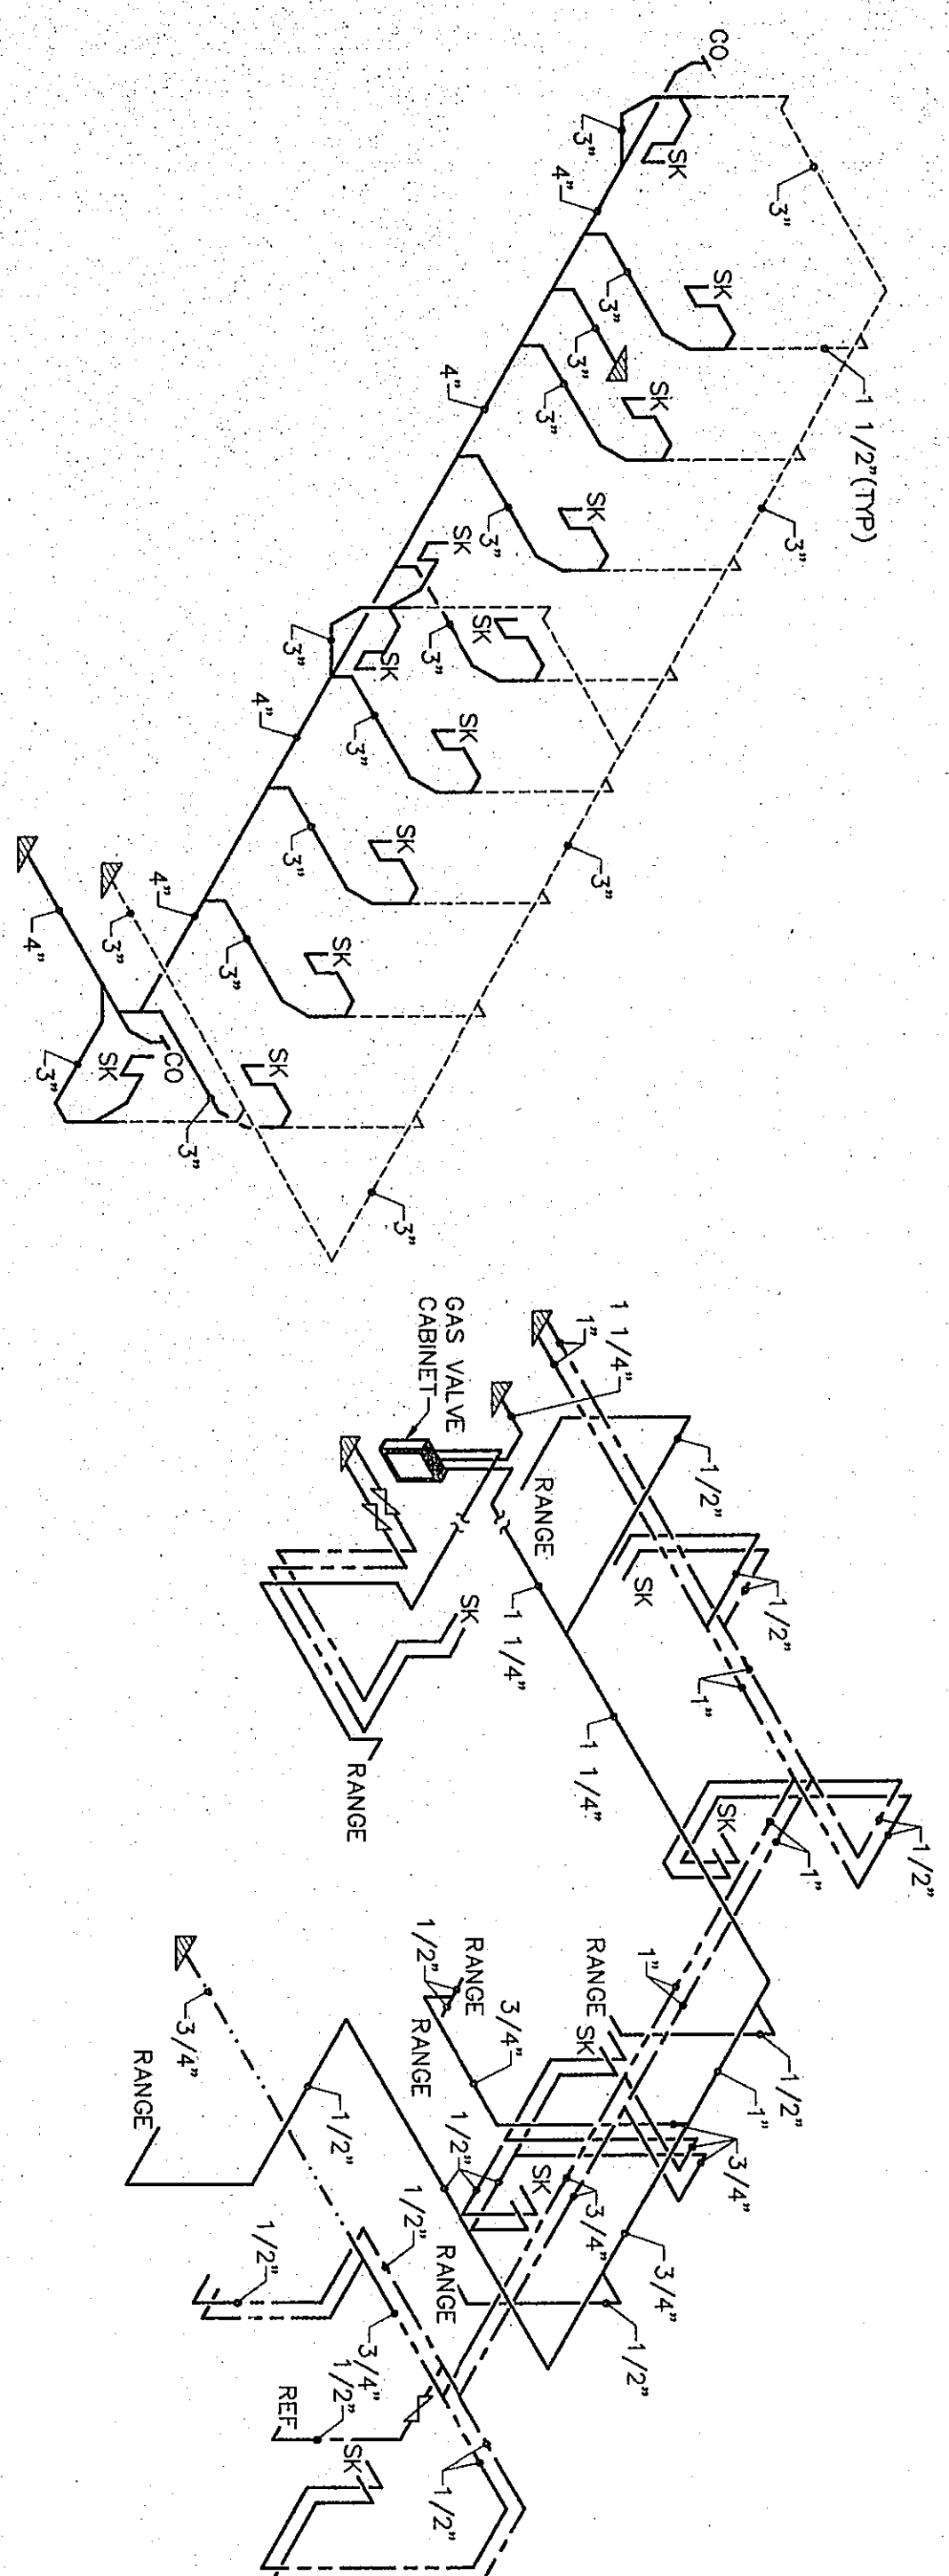
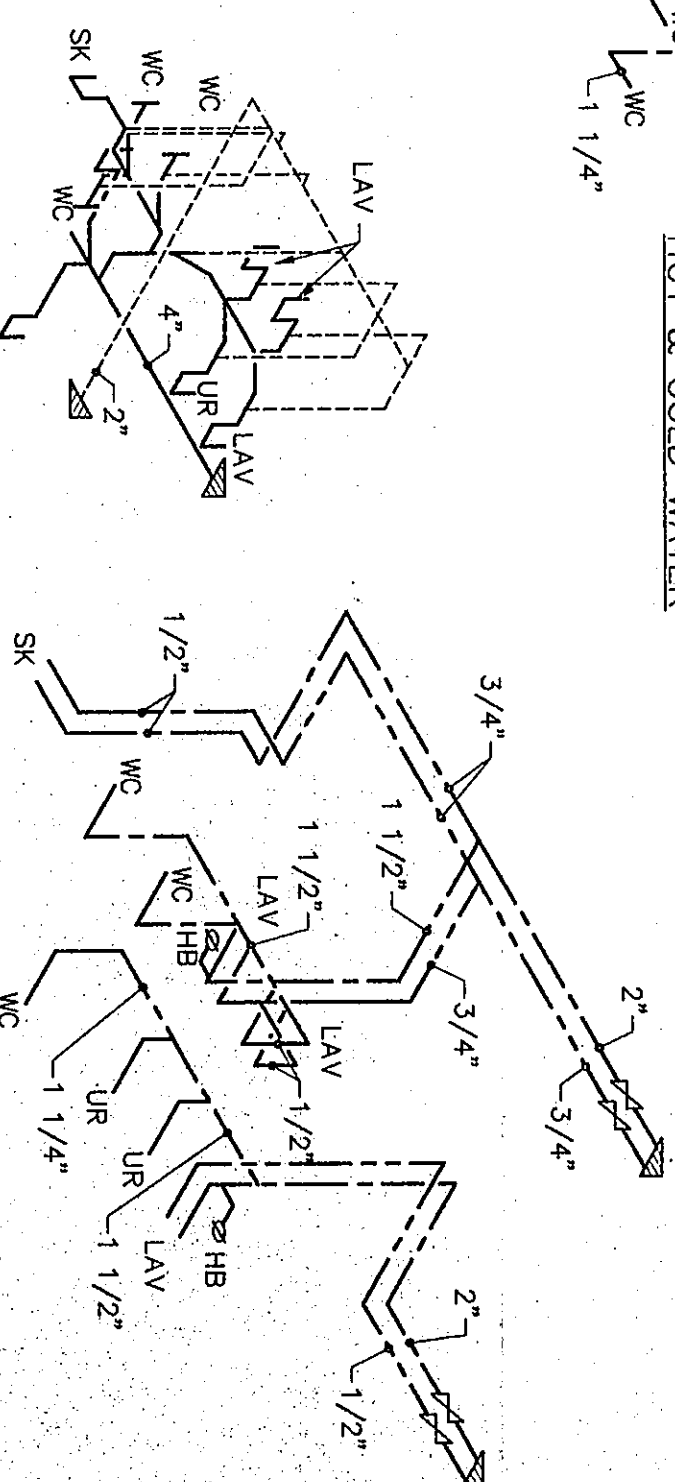
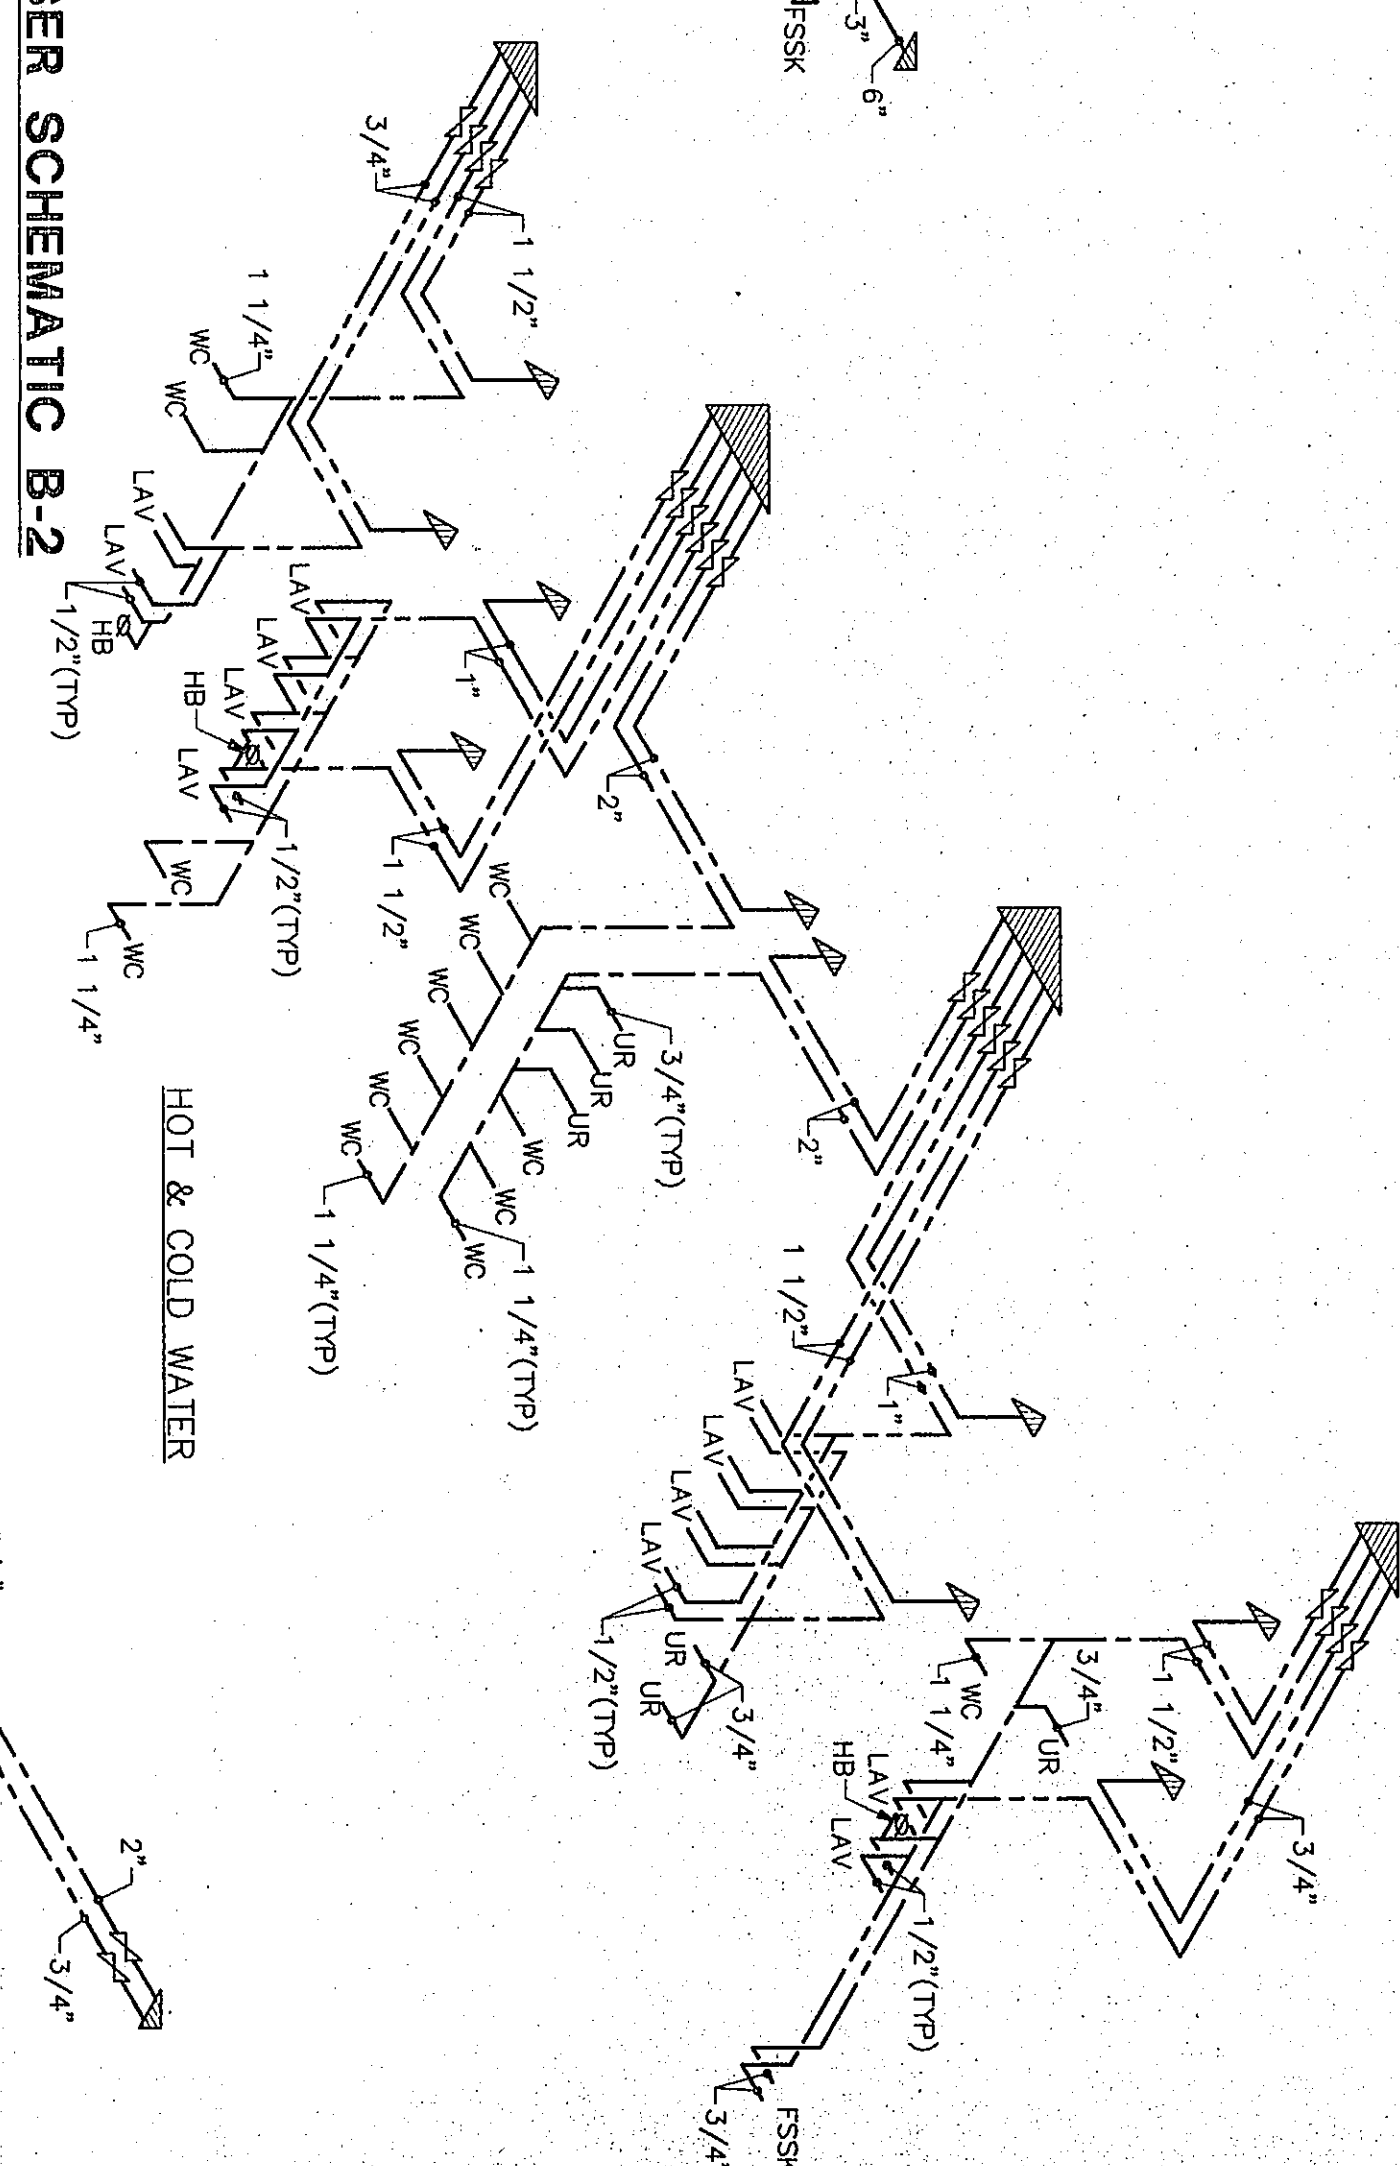
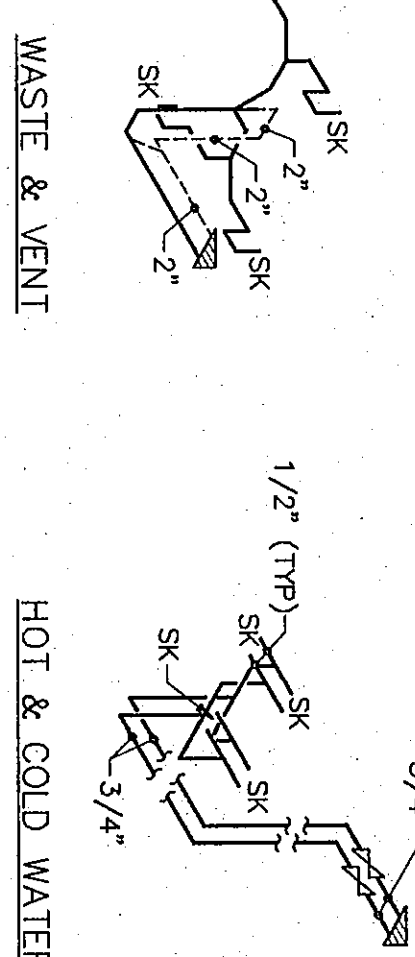
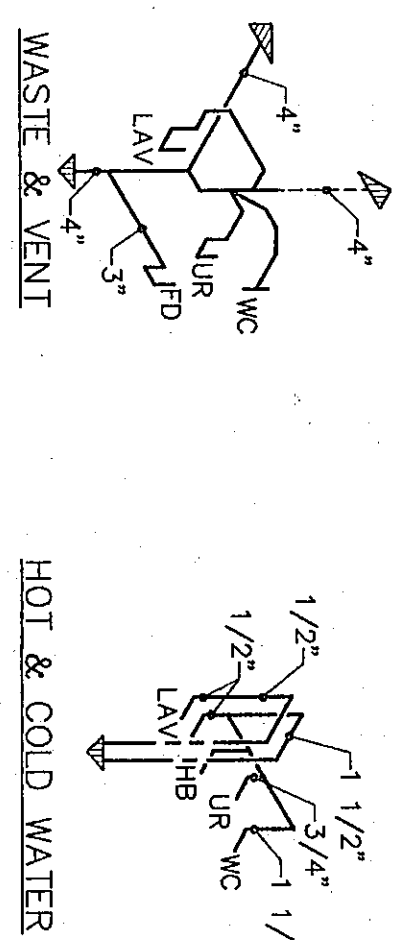
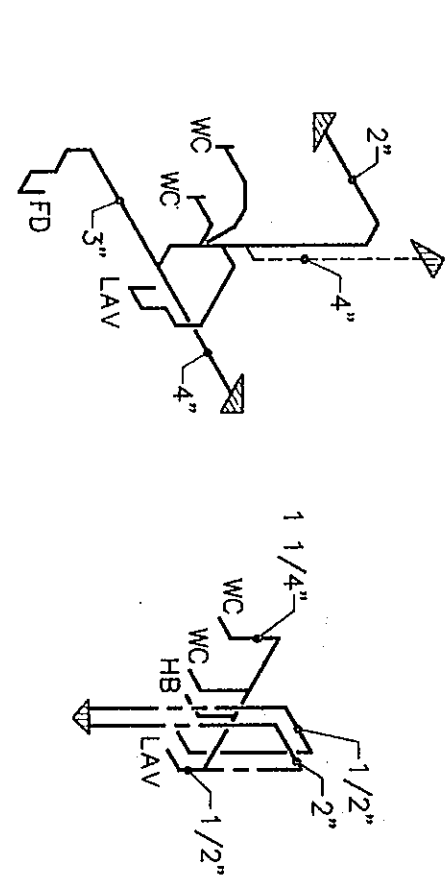
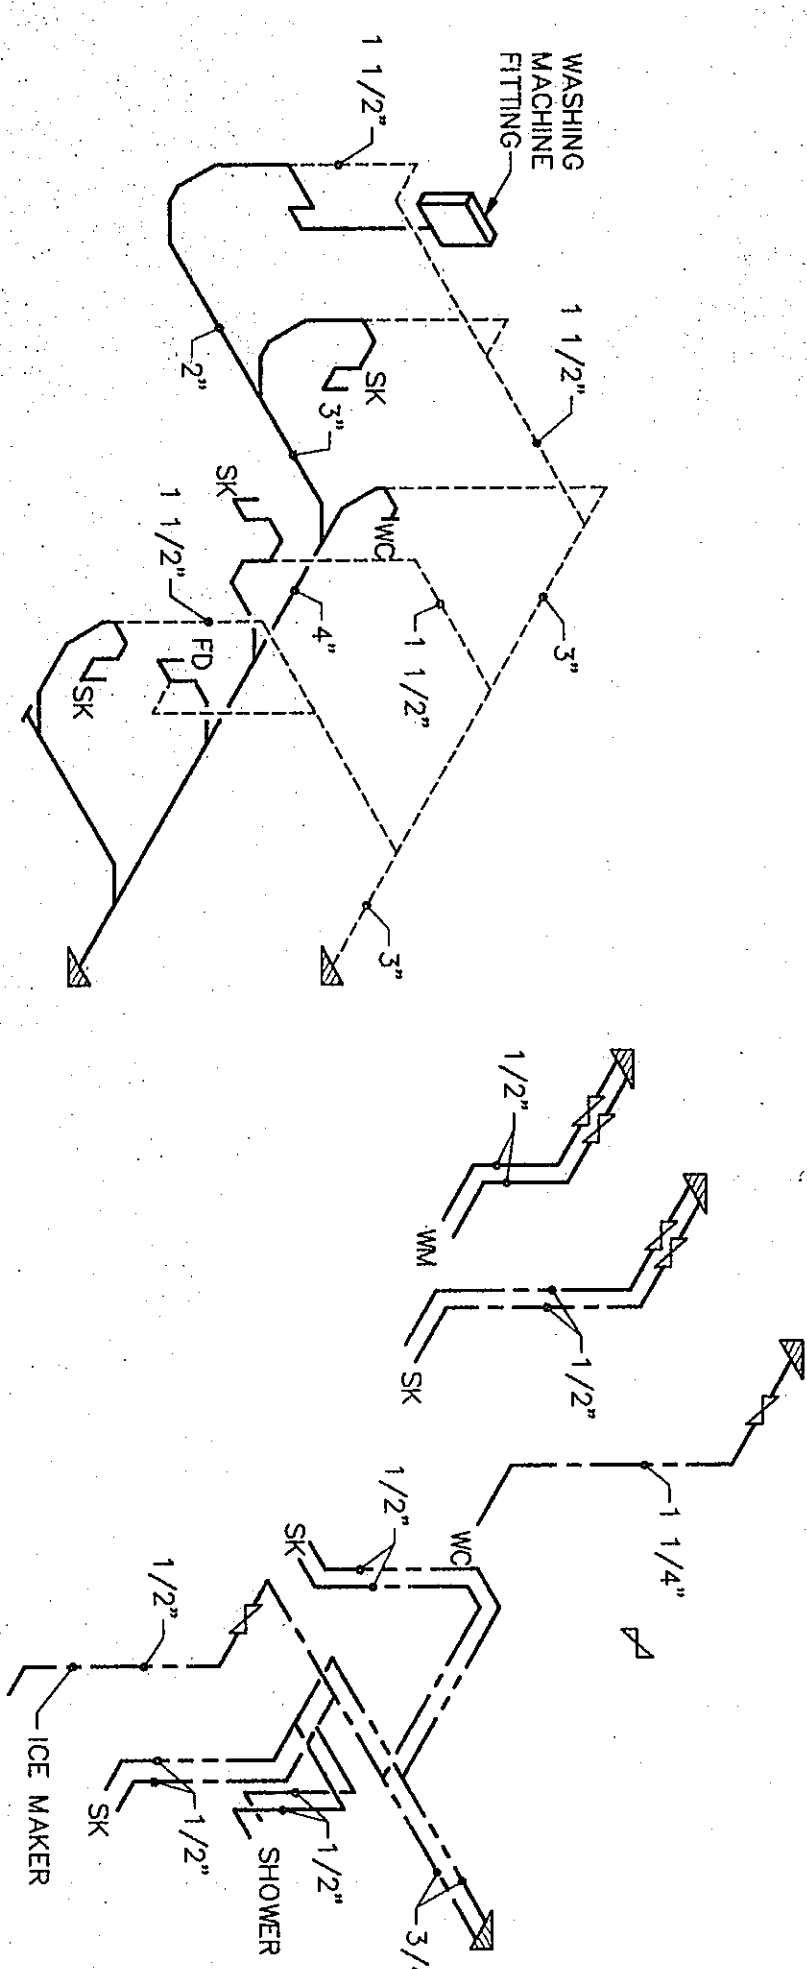


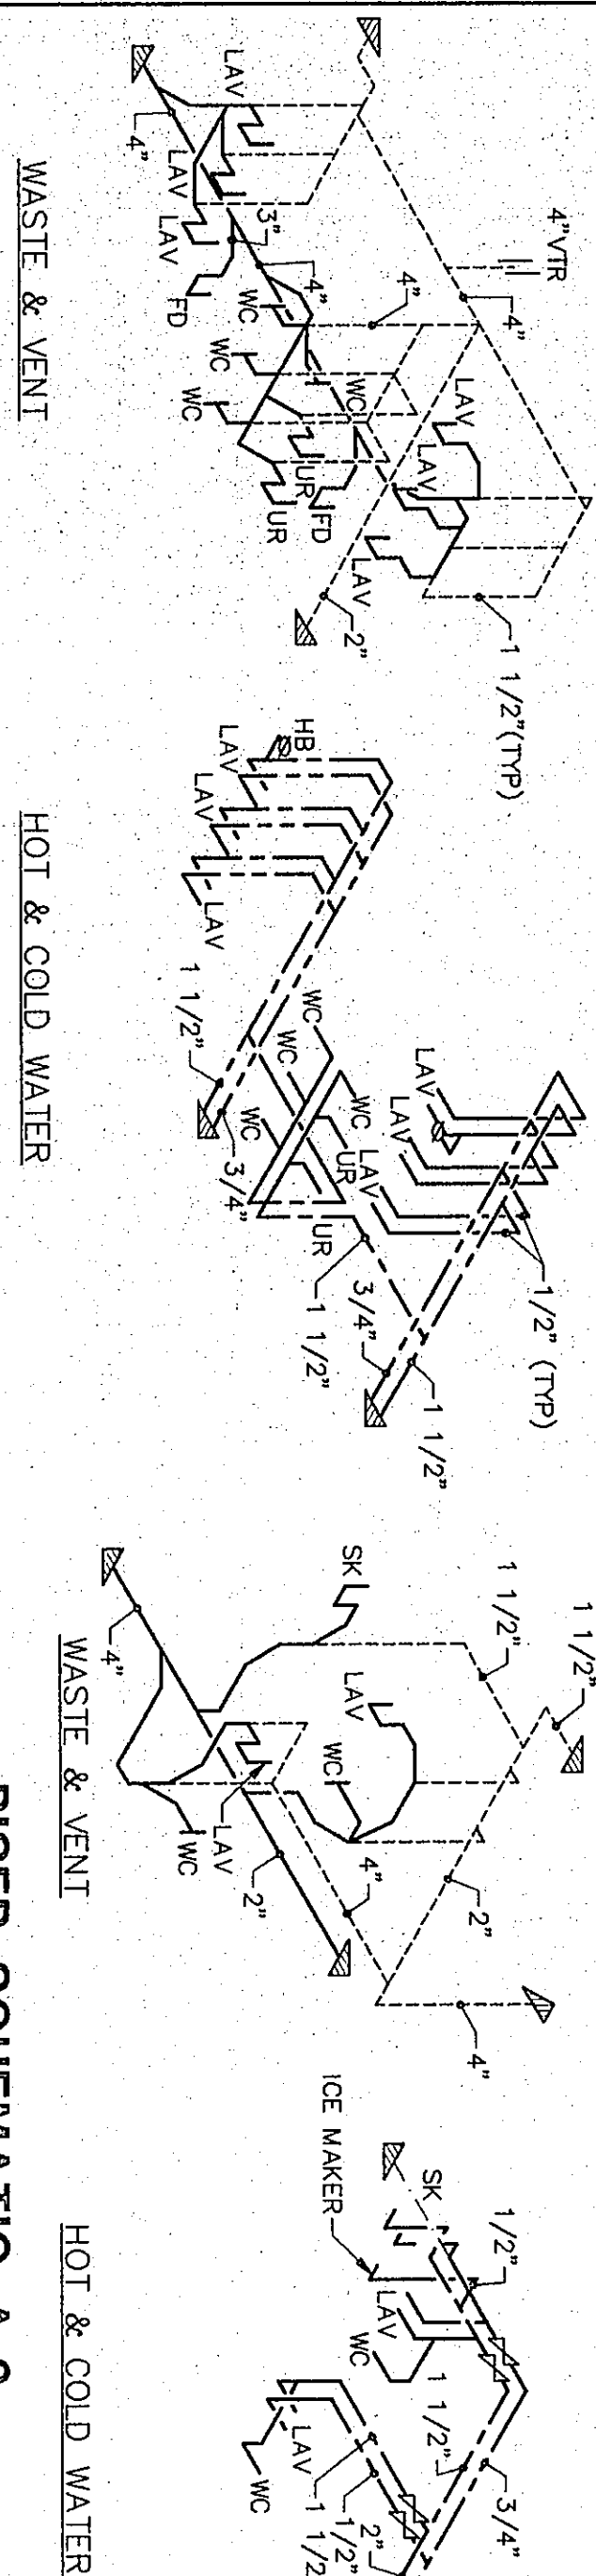

THE NEW
CHESTERTON HIGH SCHOOL
FOR THE
DUNELAND SCHOOL CORPORATION
CHESTERTON, INDIANA

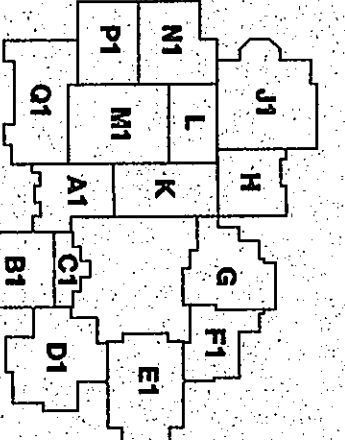

**Fanning/Howey
Associates, Inc.**
Architects Engineers Consultants

PLUMBING ISOMETRICS	
DRAWN BY: JUD	COMM. NO.: 95067.00
CHECKED BY: CAM	DATE: APRIL 21, 1997
P3.2	REVISIONS NO. DA

CHESTERTON HIGH SCHOOL
95067.00