



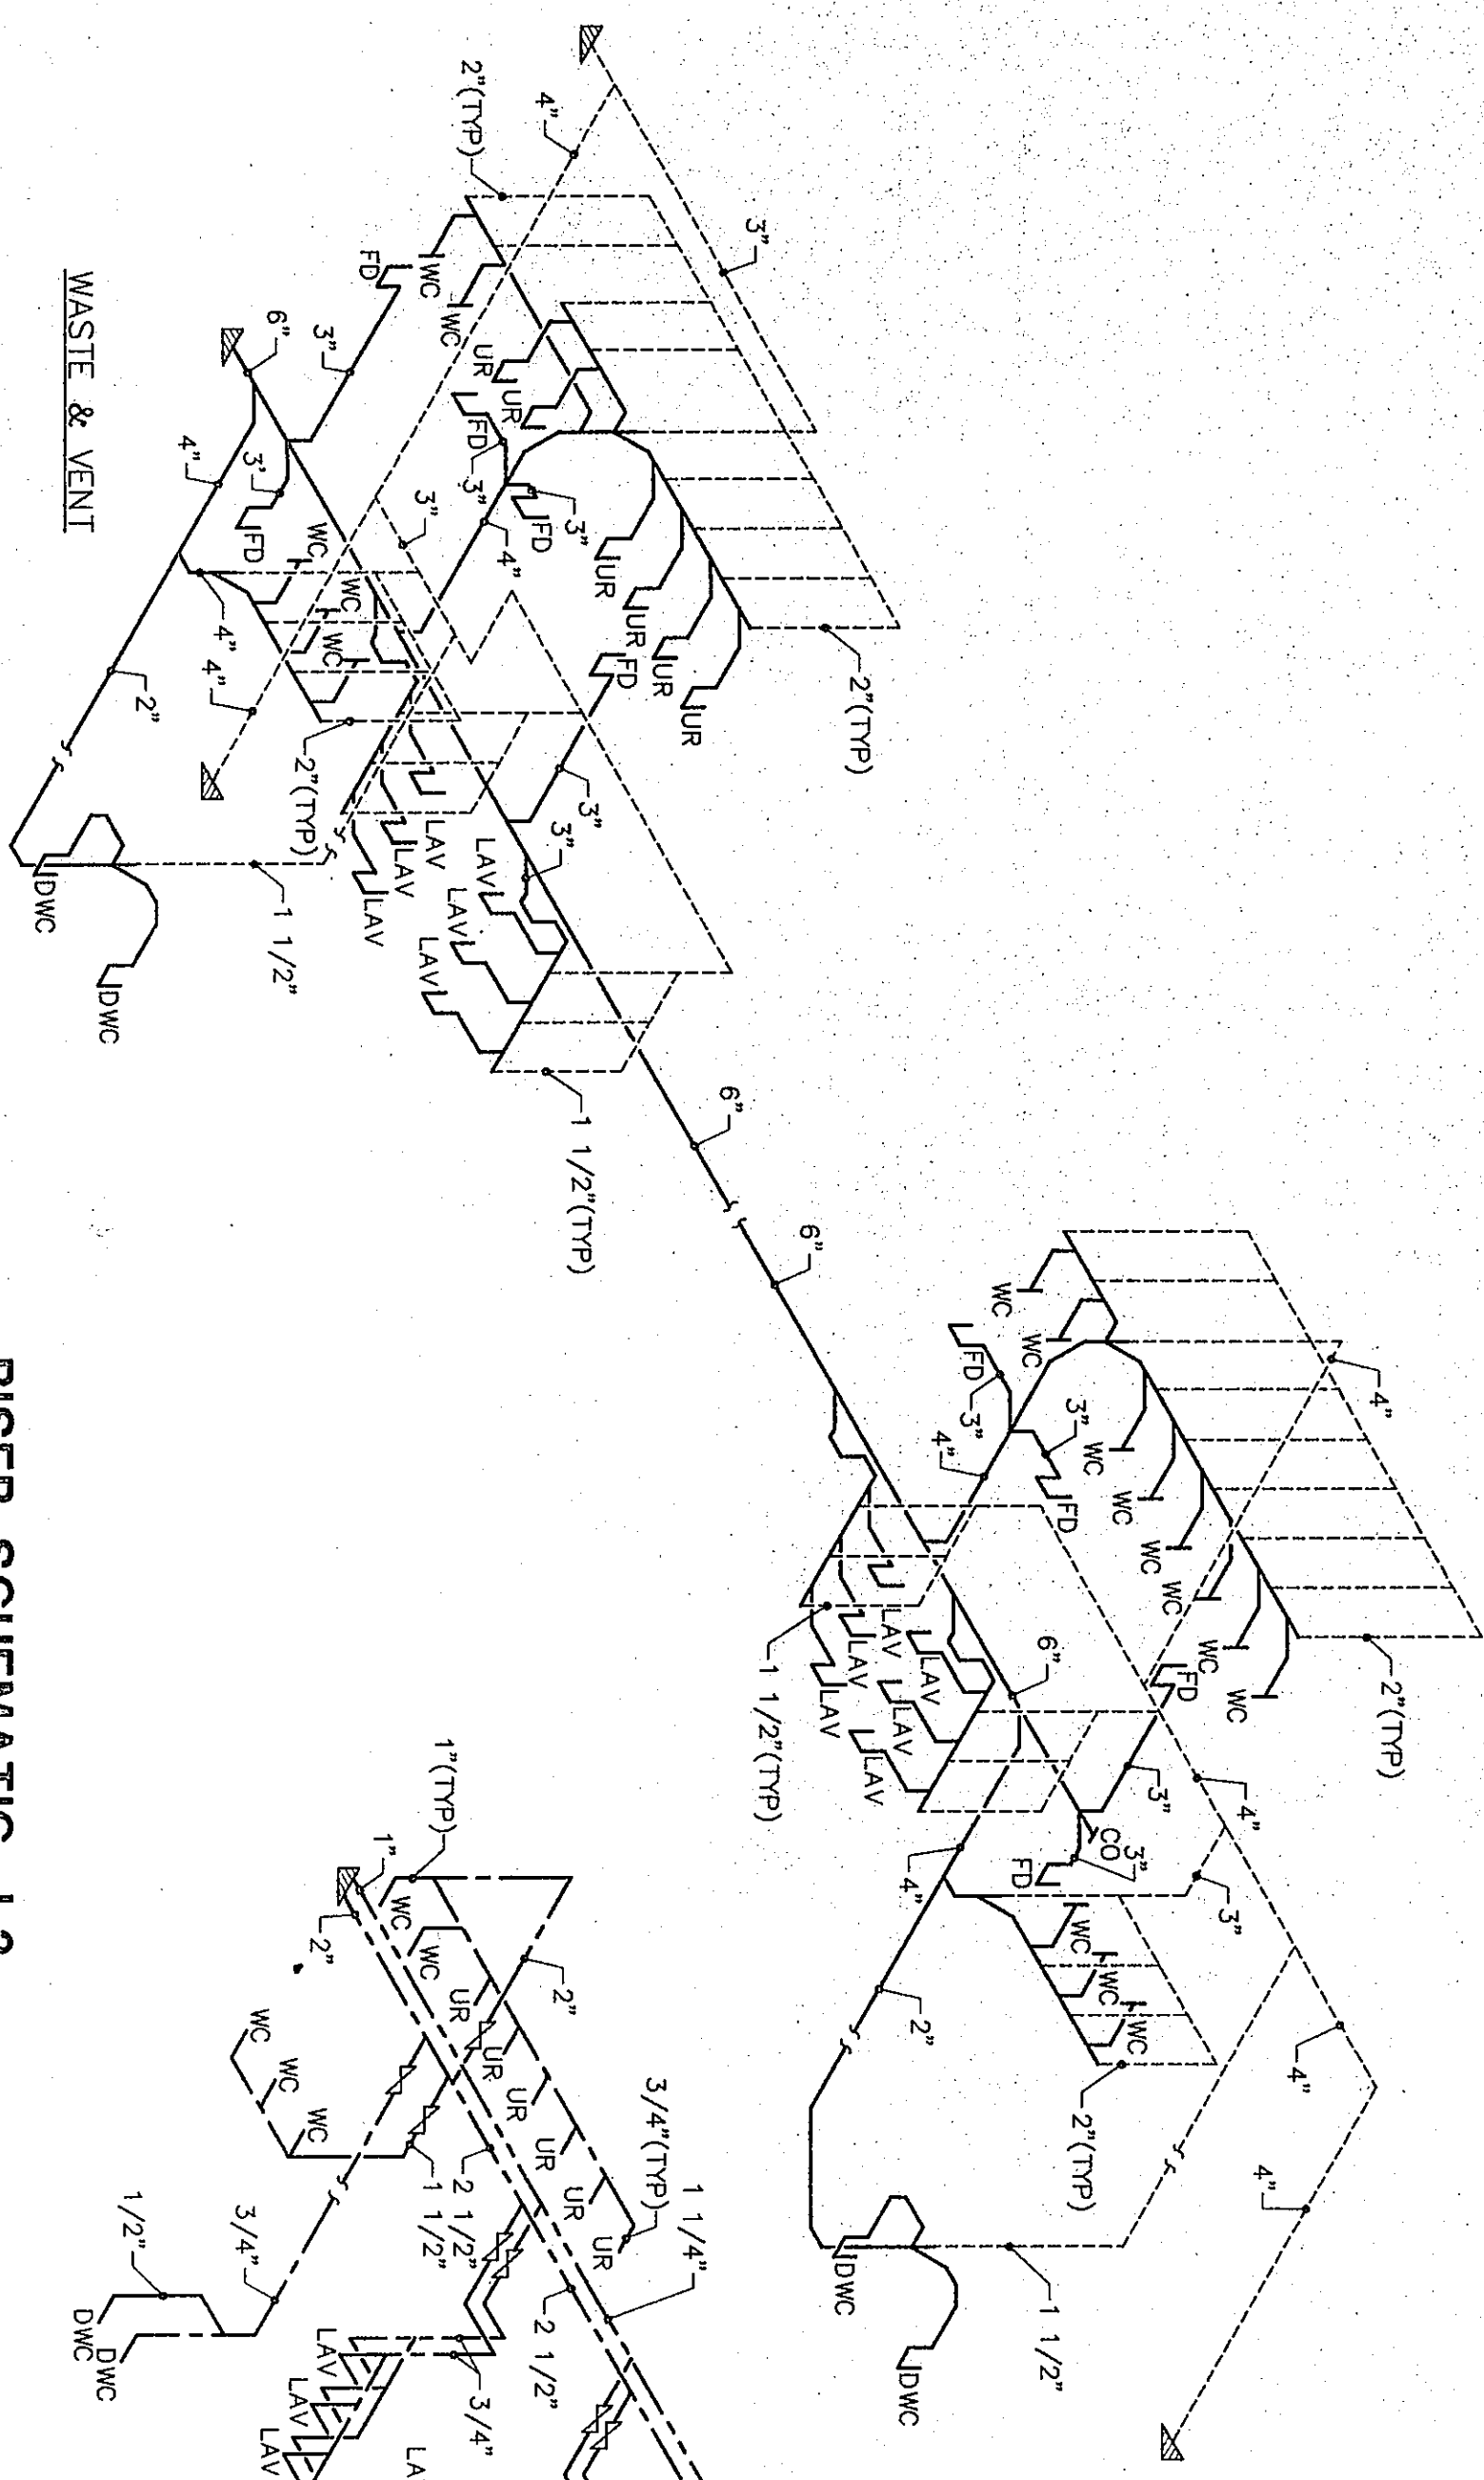

RISER SCHEMATIC J-3

HOT & COLD WATER


WASTE & VENT

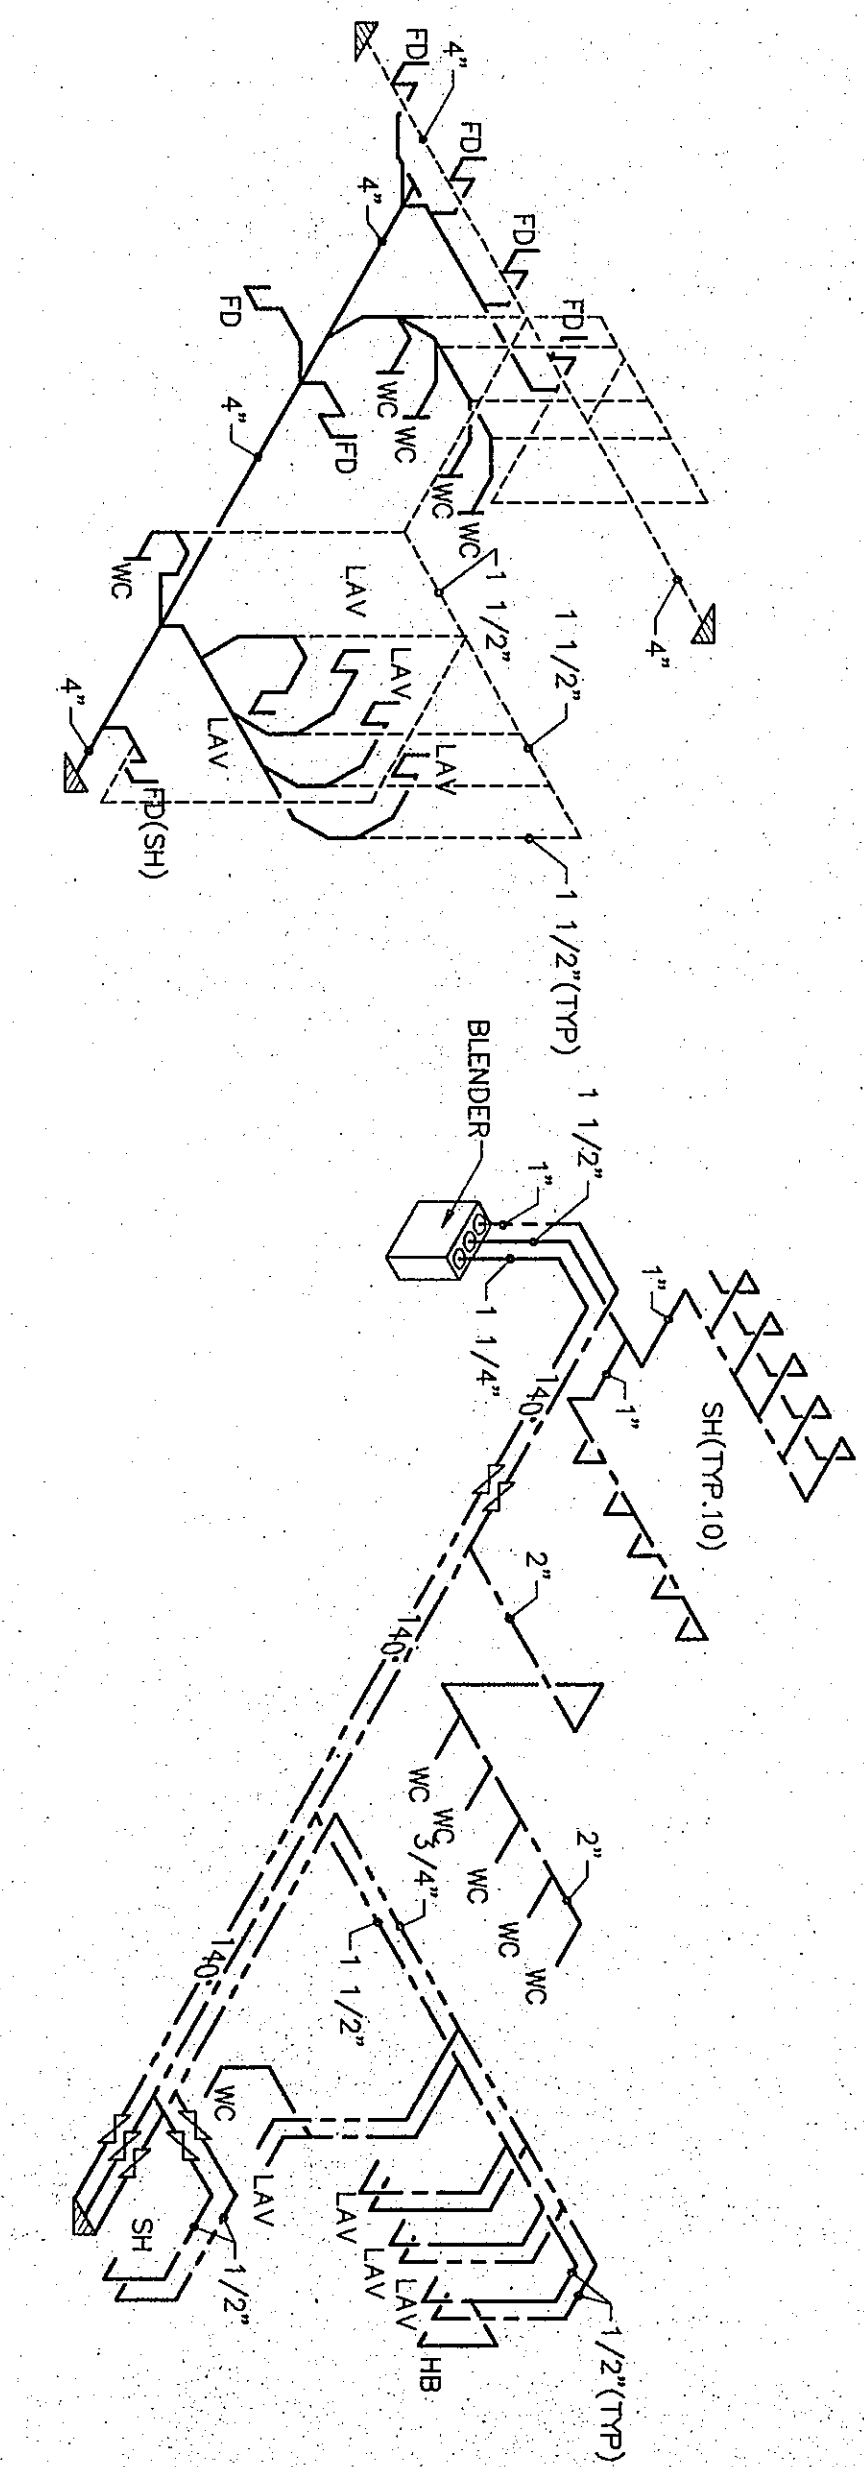

RISER SCHEMATIC L-1

HOT & COLD WATER


WASTE & VENT

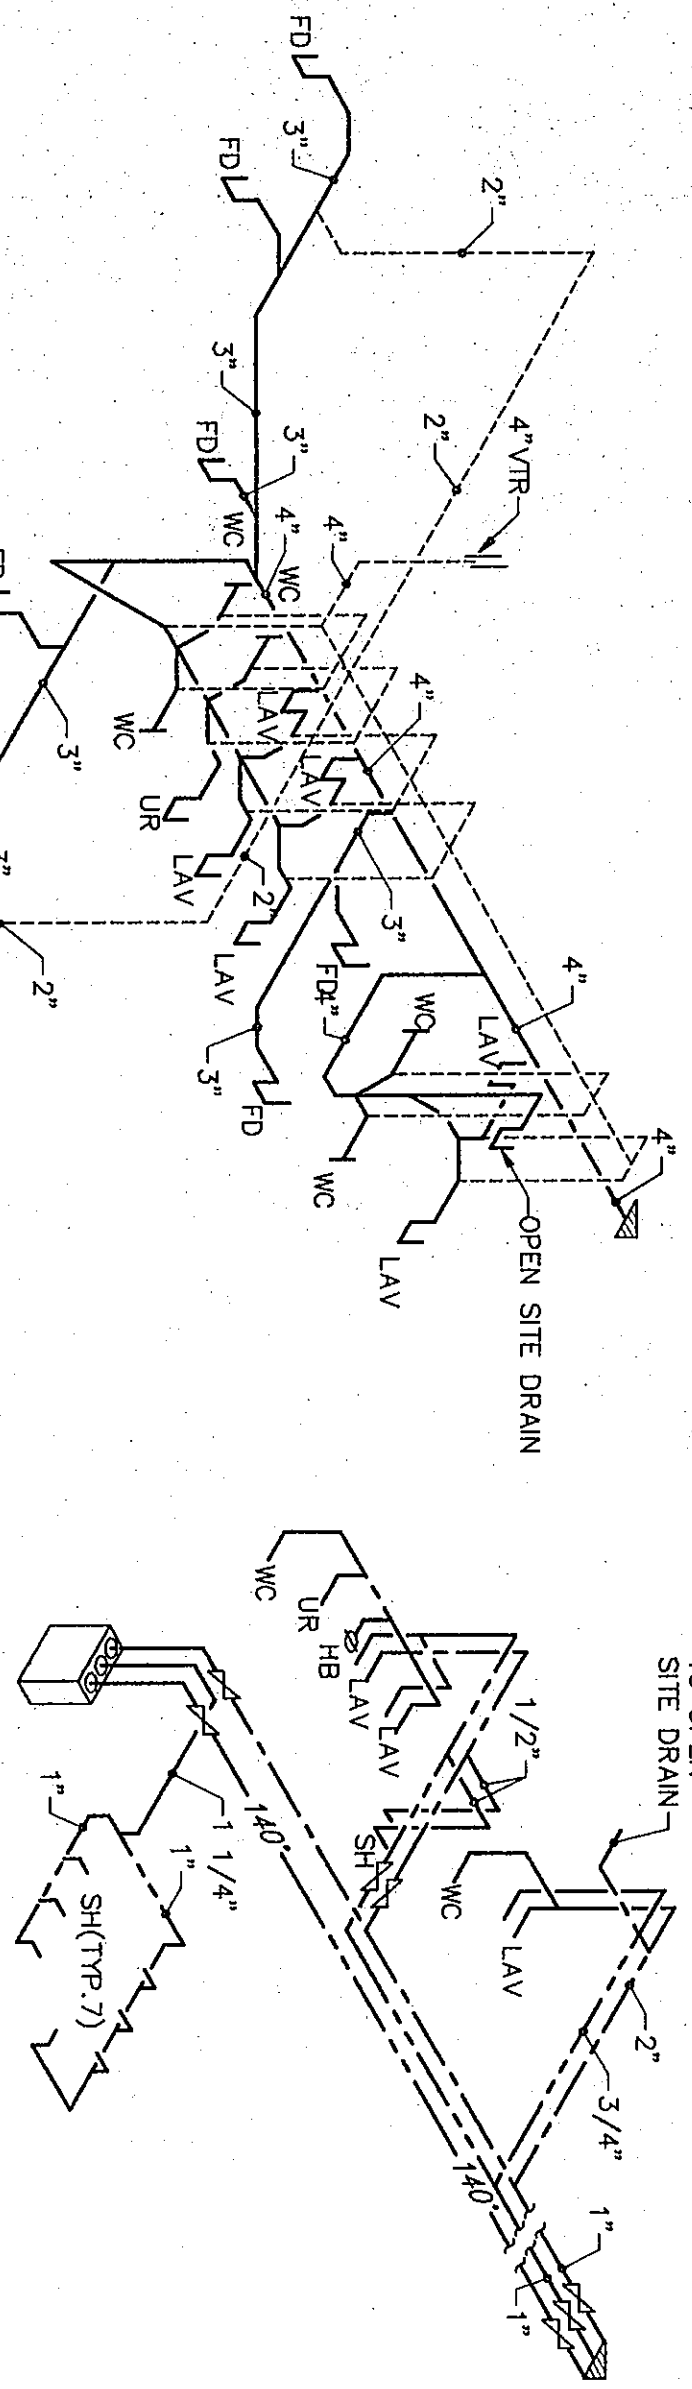

RISER SCHEMATIC L-2

HOT & COLD WATER


WASTE & VENT

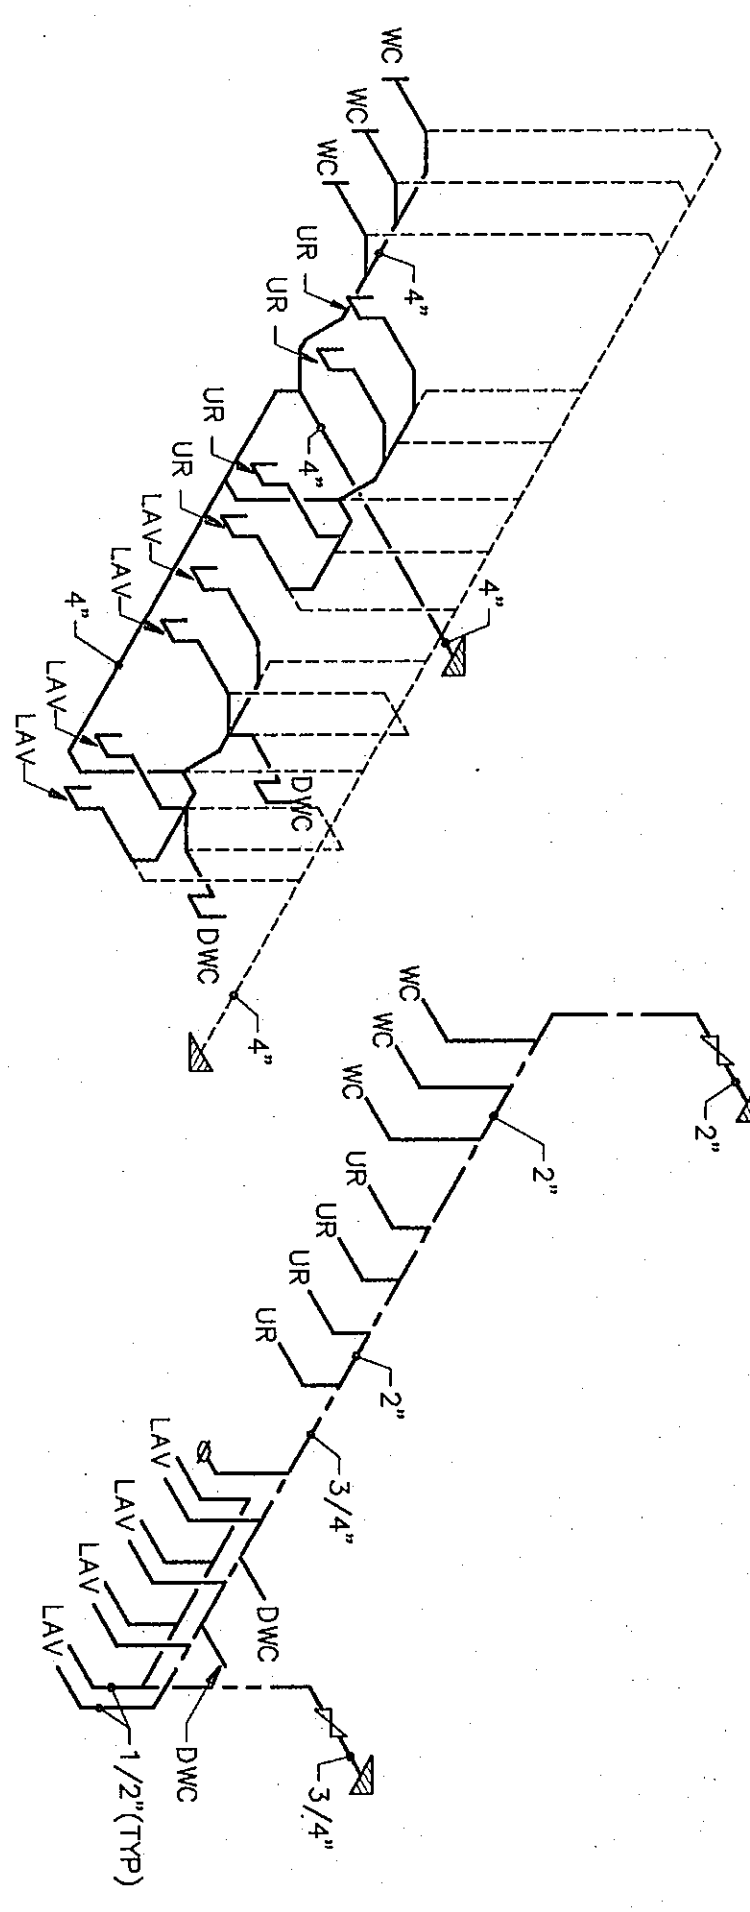

RISER SCHEMATIC M-1

HOT & COLD WATER


WASTE & VENT

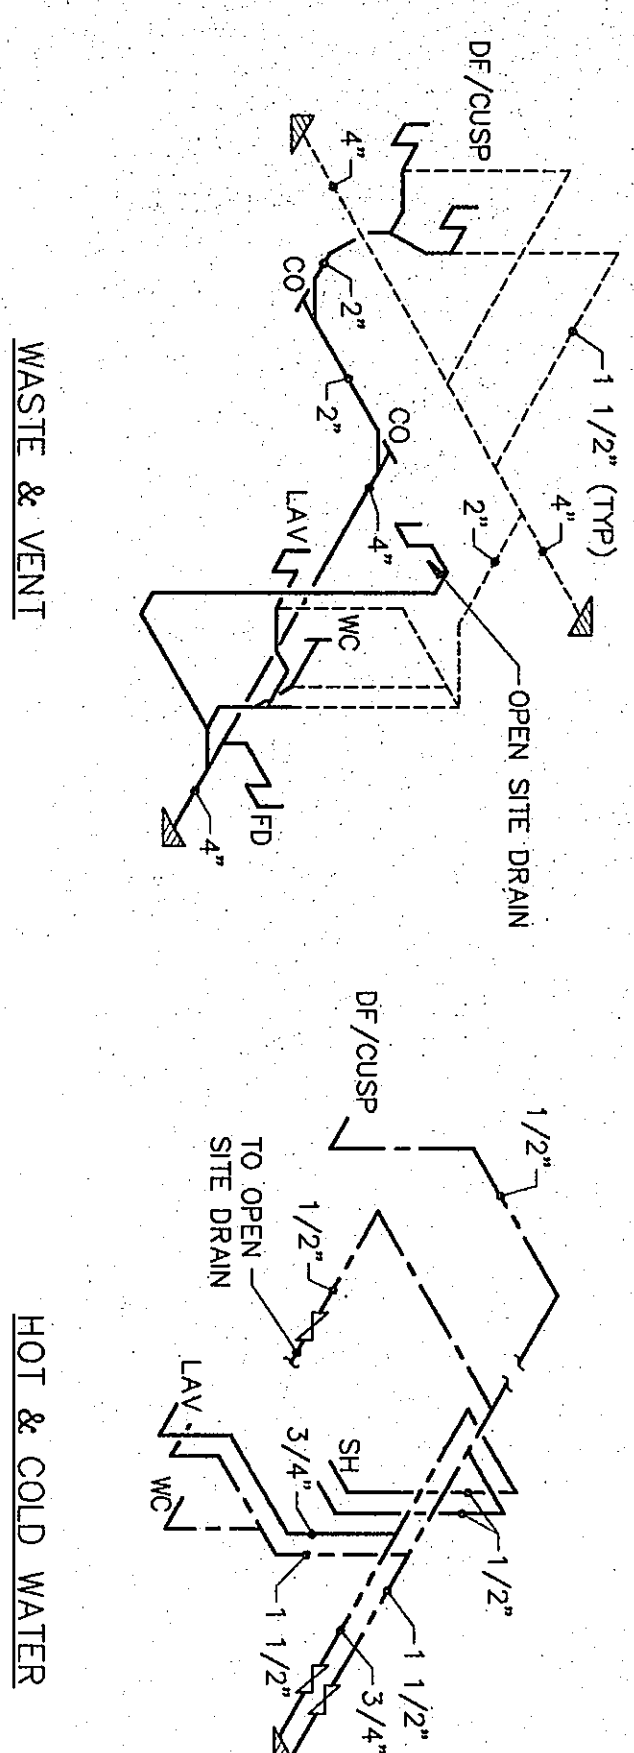

RISER SCHEMATIC N-2

HOT & COLD WATER


WASTE & VENT

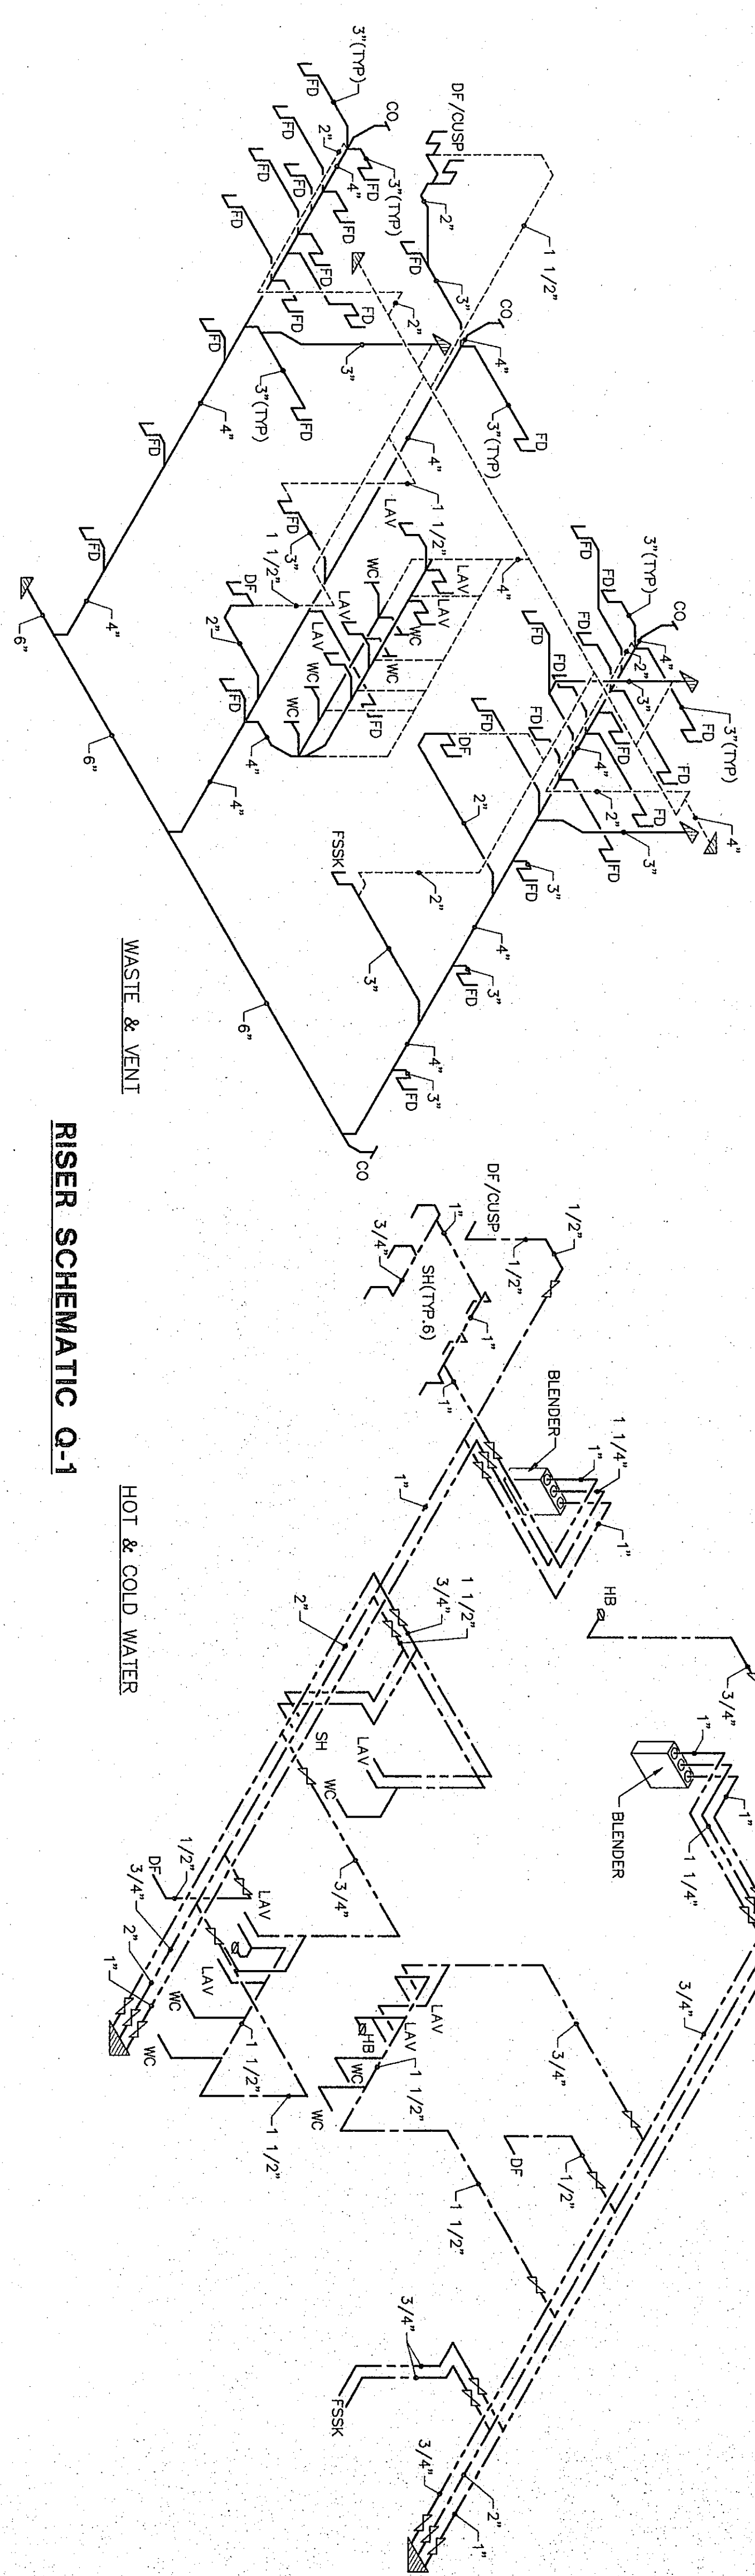

RISER SCHEMATIC Q-1

HOT & COLD WATER


WASTE & VENT

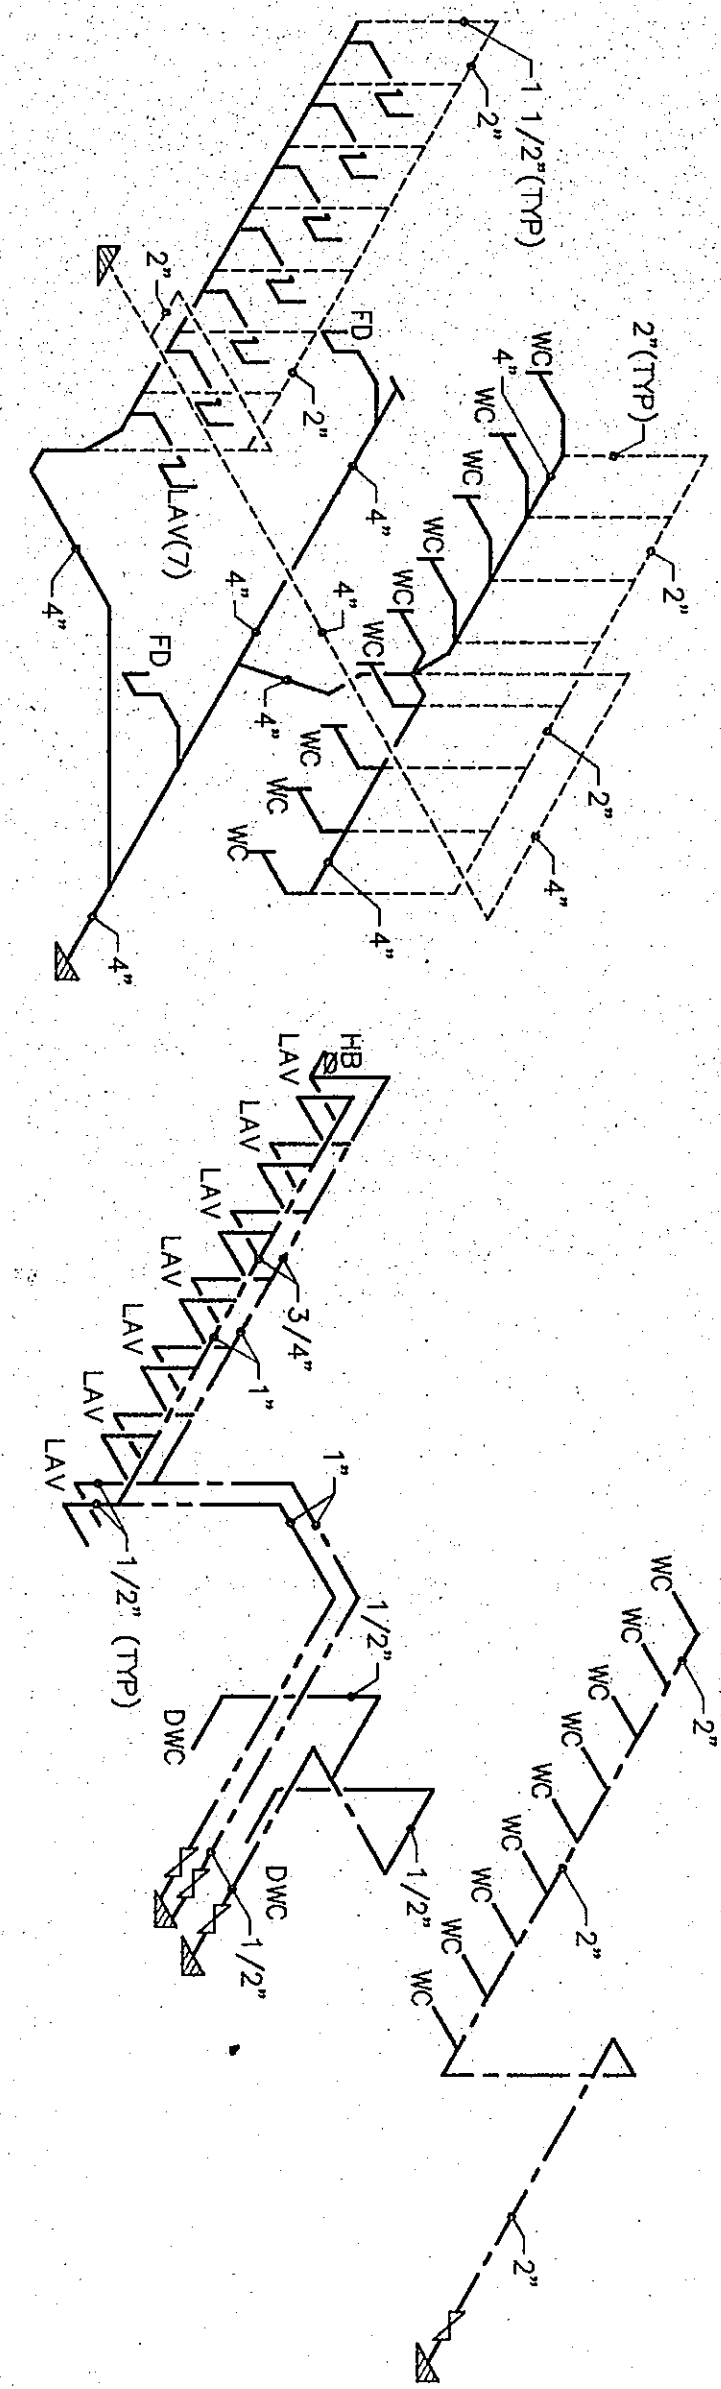

RISER SCHEMATIC N-3

HOT & COLD WATER


WASTE & VENT

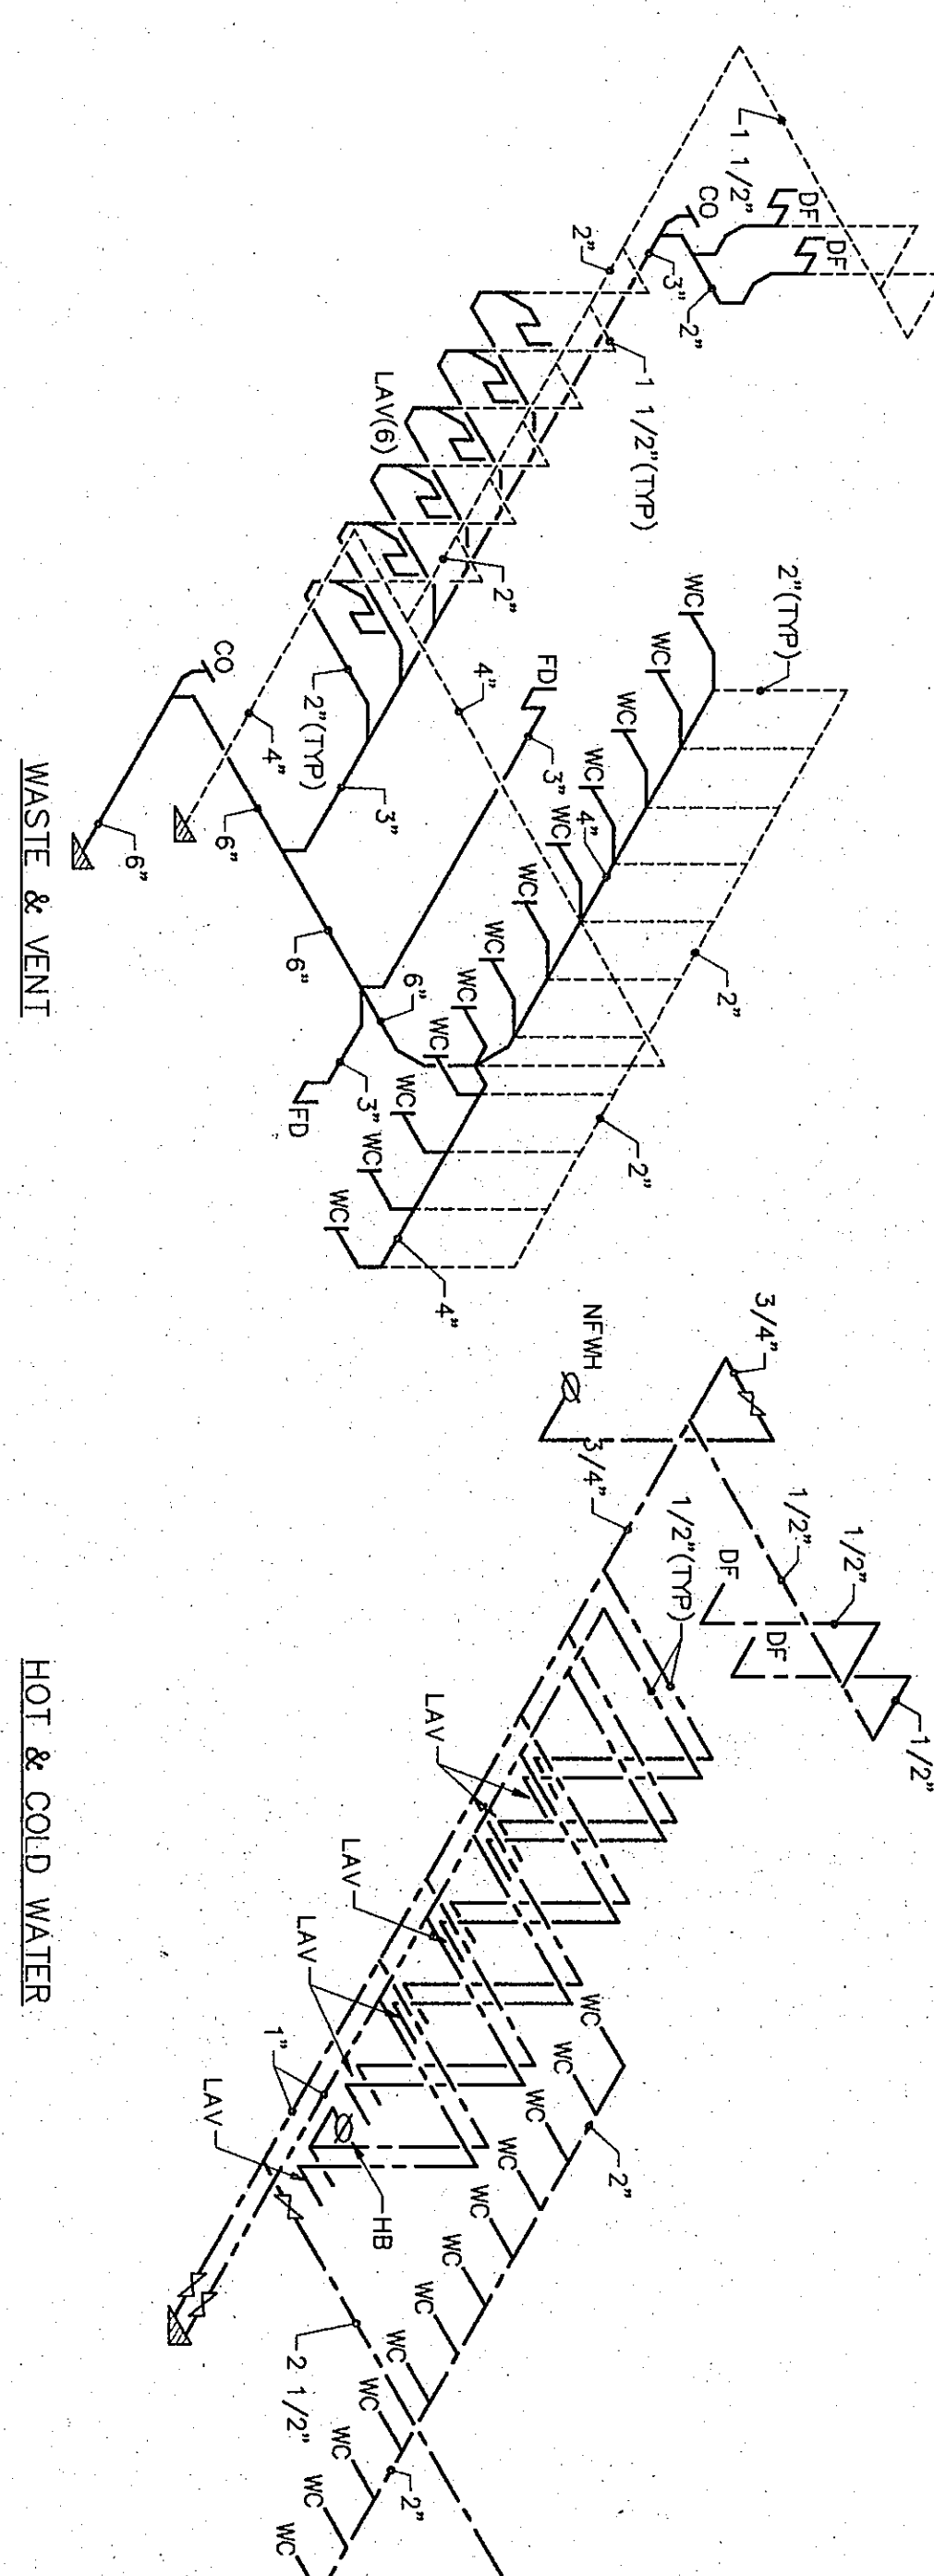


RISER SCHEMATIC R-1

HOT & COLD WATER

WASTE & VENT

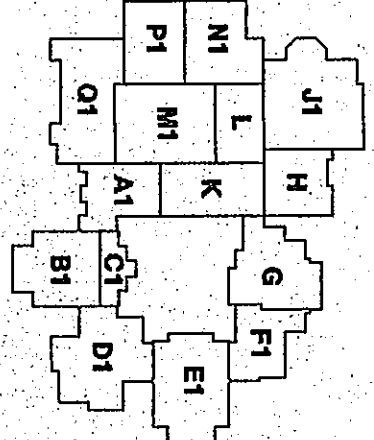

THE NEW
CHESTERTON HIGH SCHOOL
FOR THE
DUNELAND SCHOOL CORPORATION
CHESTERTON, INDIANA

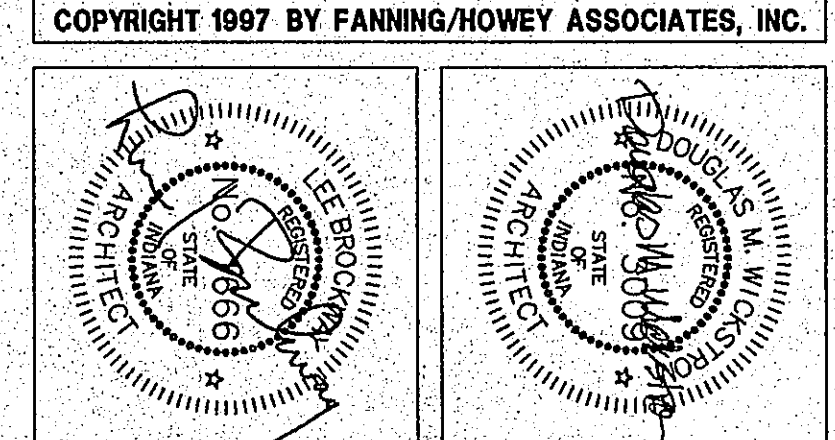

PLUMBING ISOMETRICS DRAWN BY: JLD COMM. NO.: 95067.00 CHECKED BY: CAM DATE: APRIL 21, 1997		 Fanning/Howey Associates, Inc. Architects Engineers Consultants
P3.3	REVISIONS NO. DATE	

97-P-34