
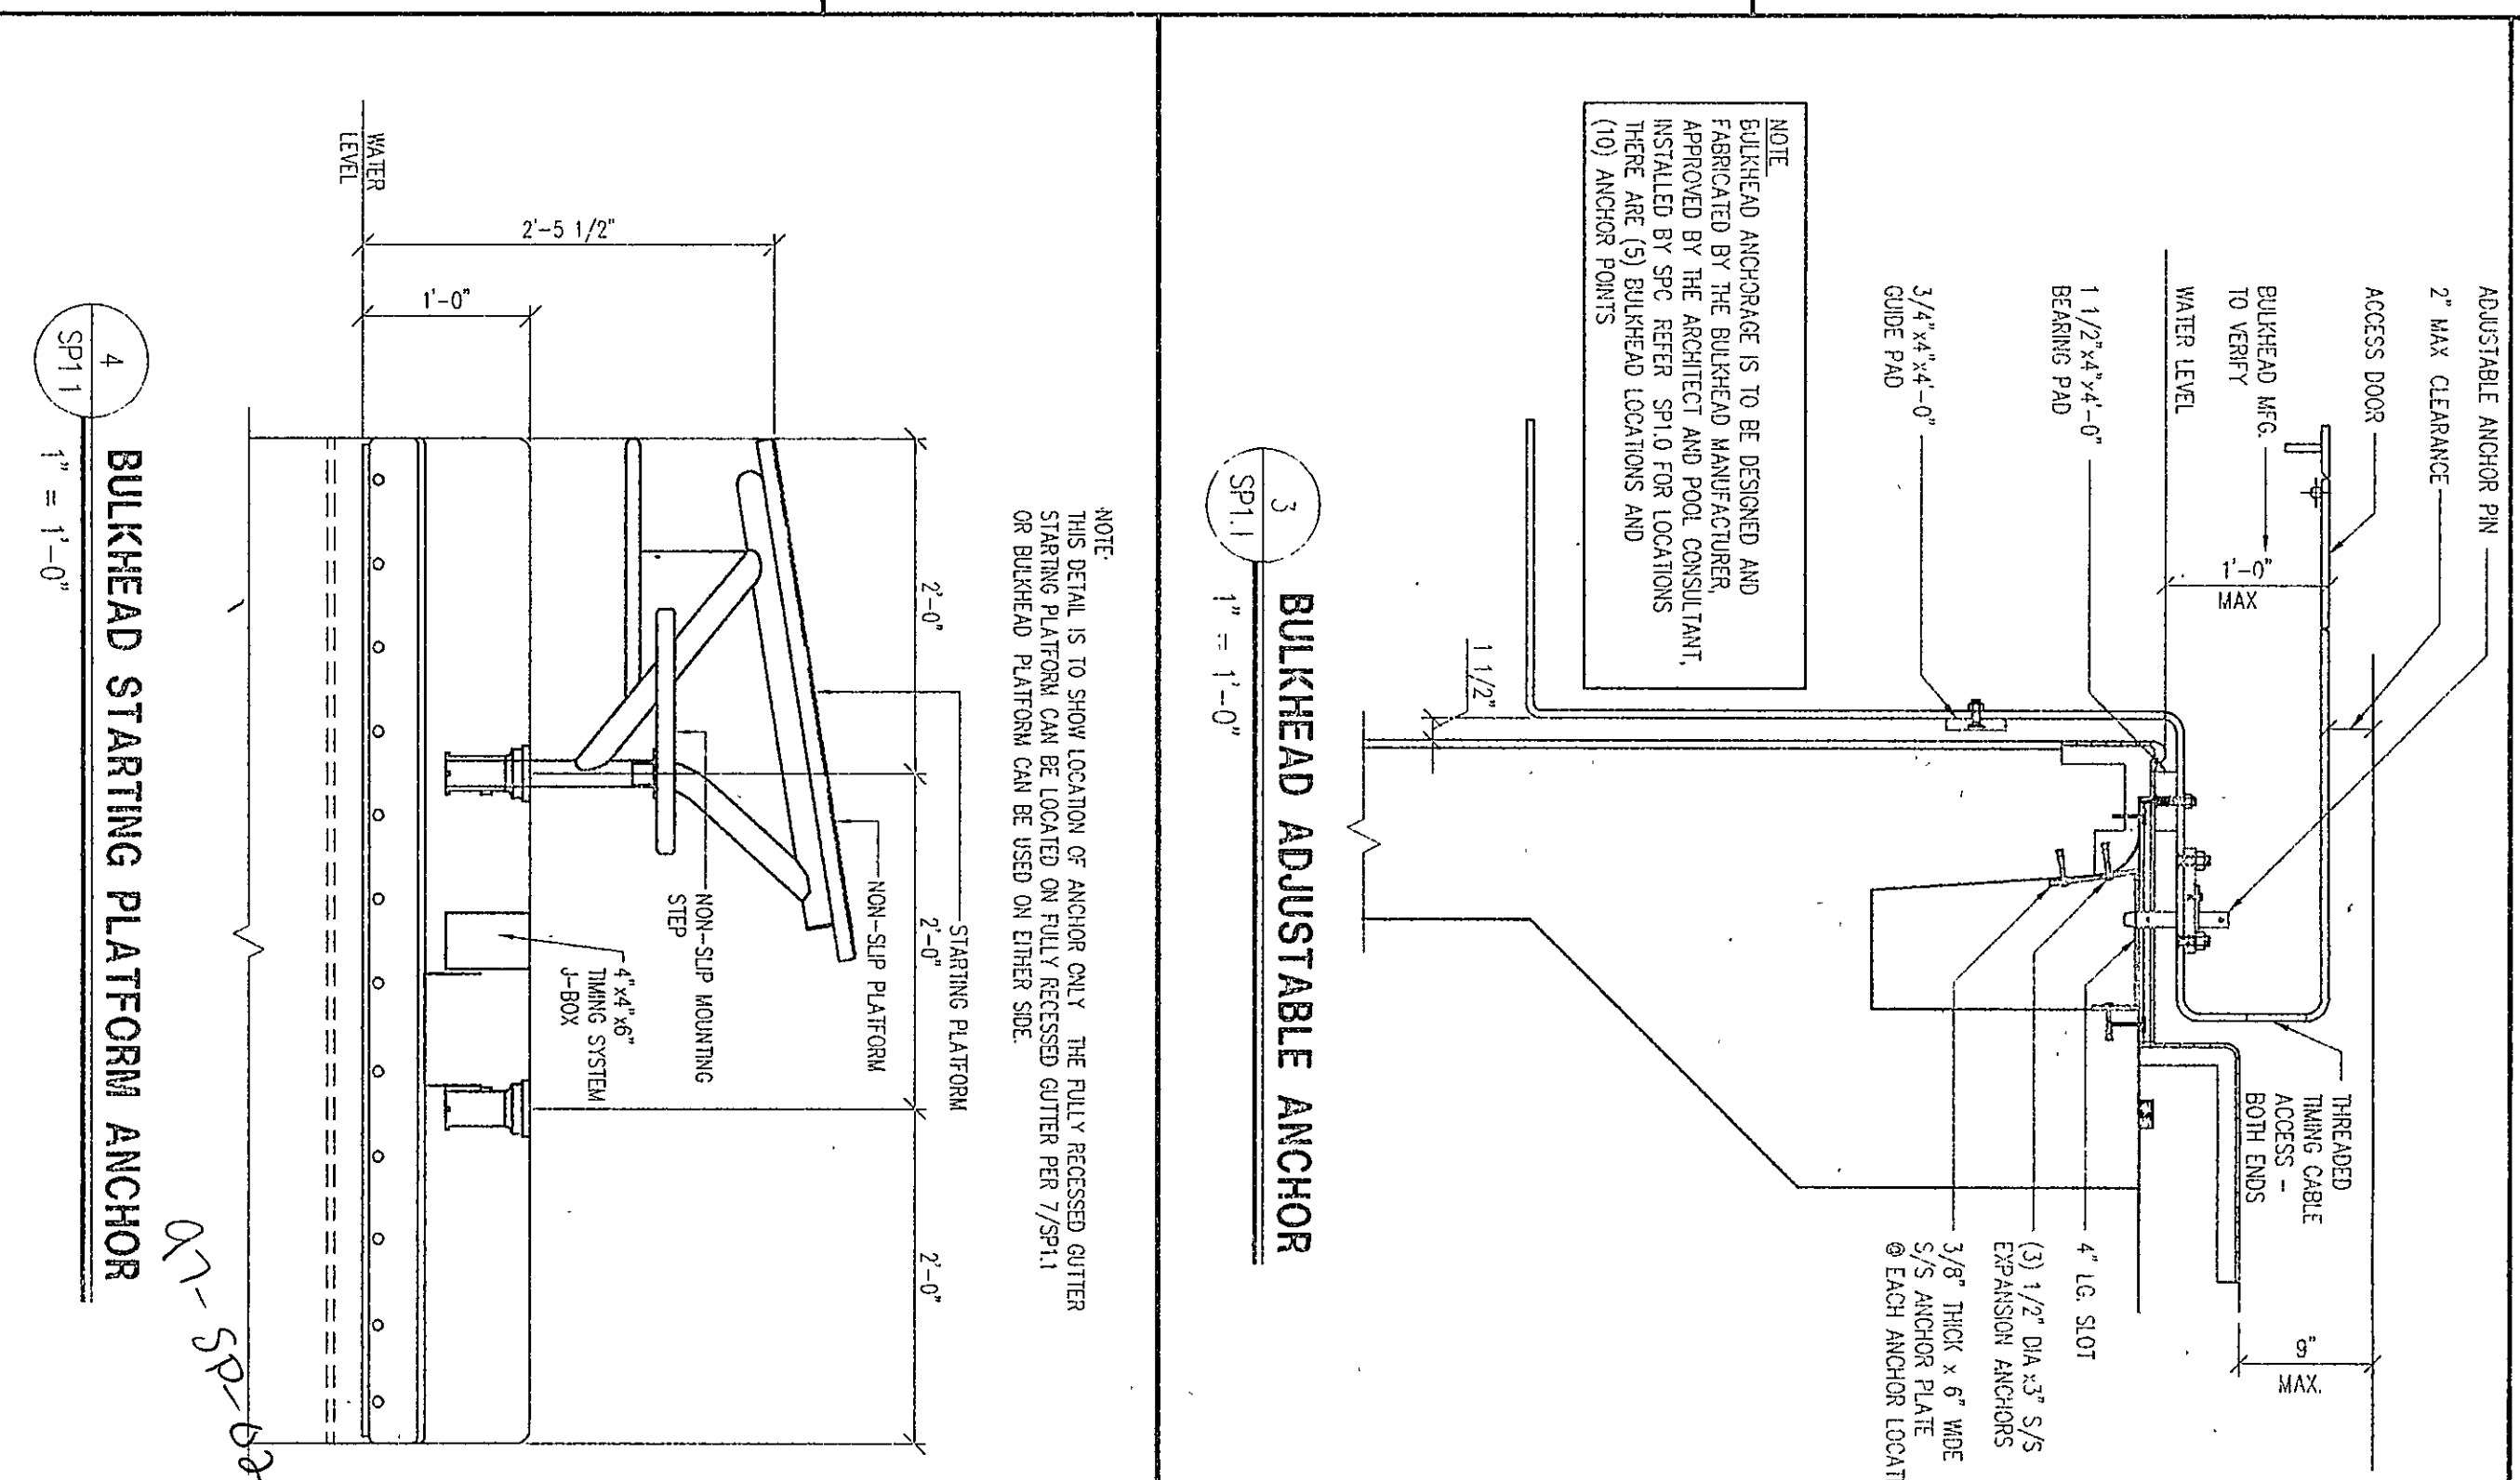
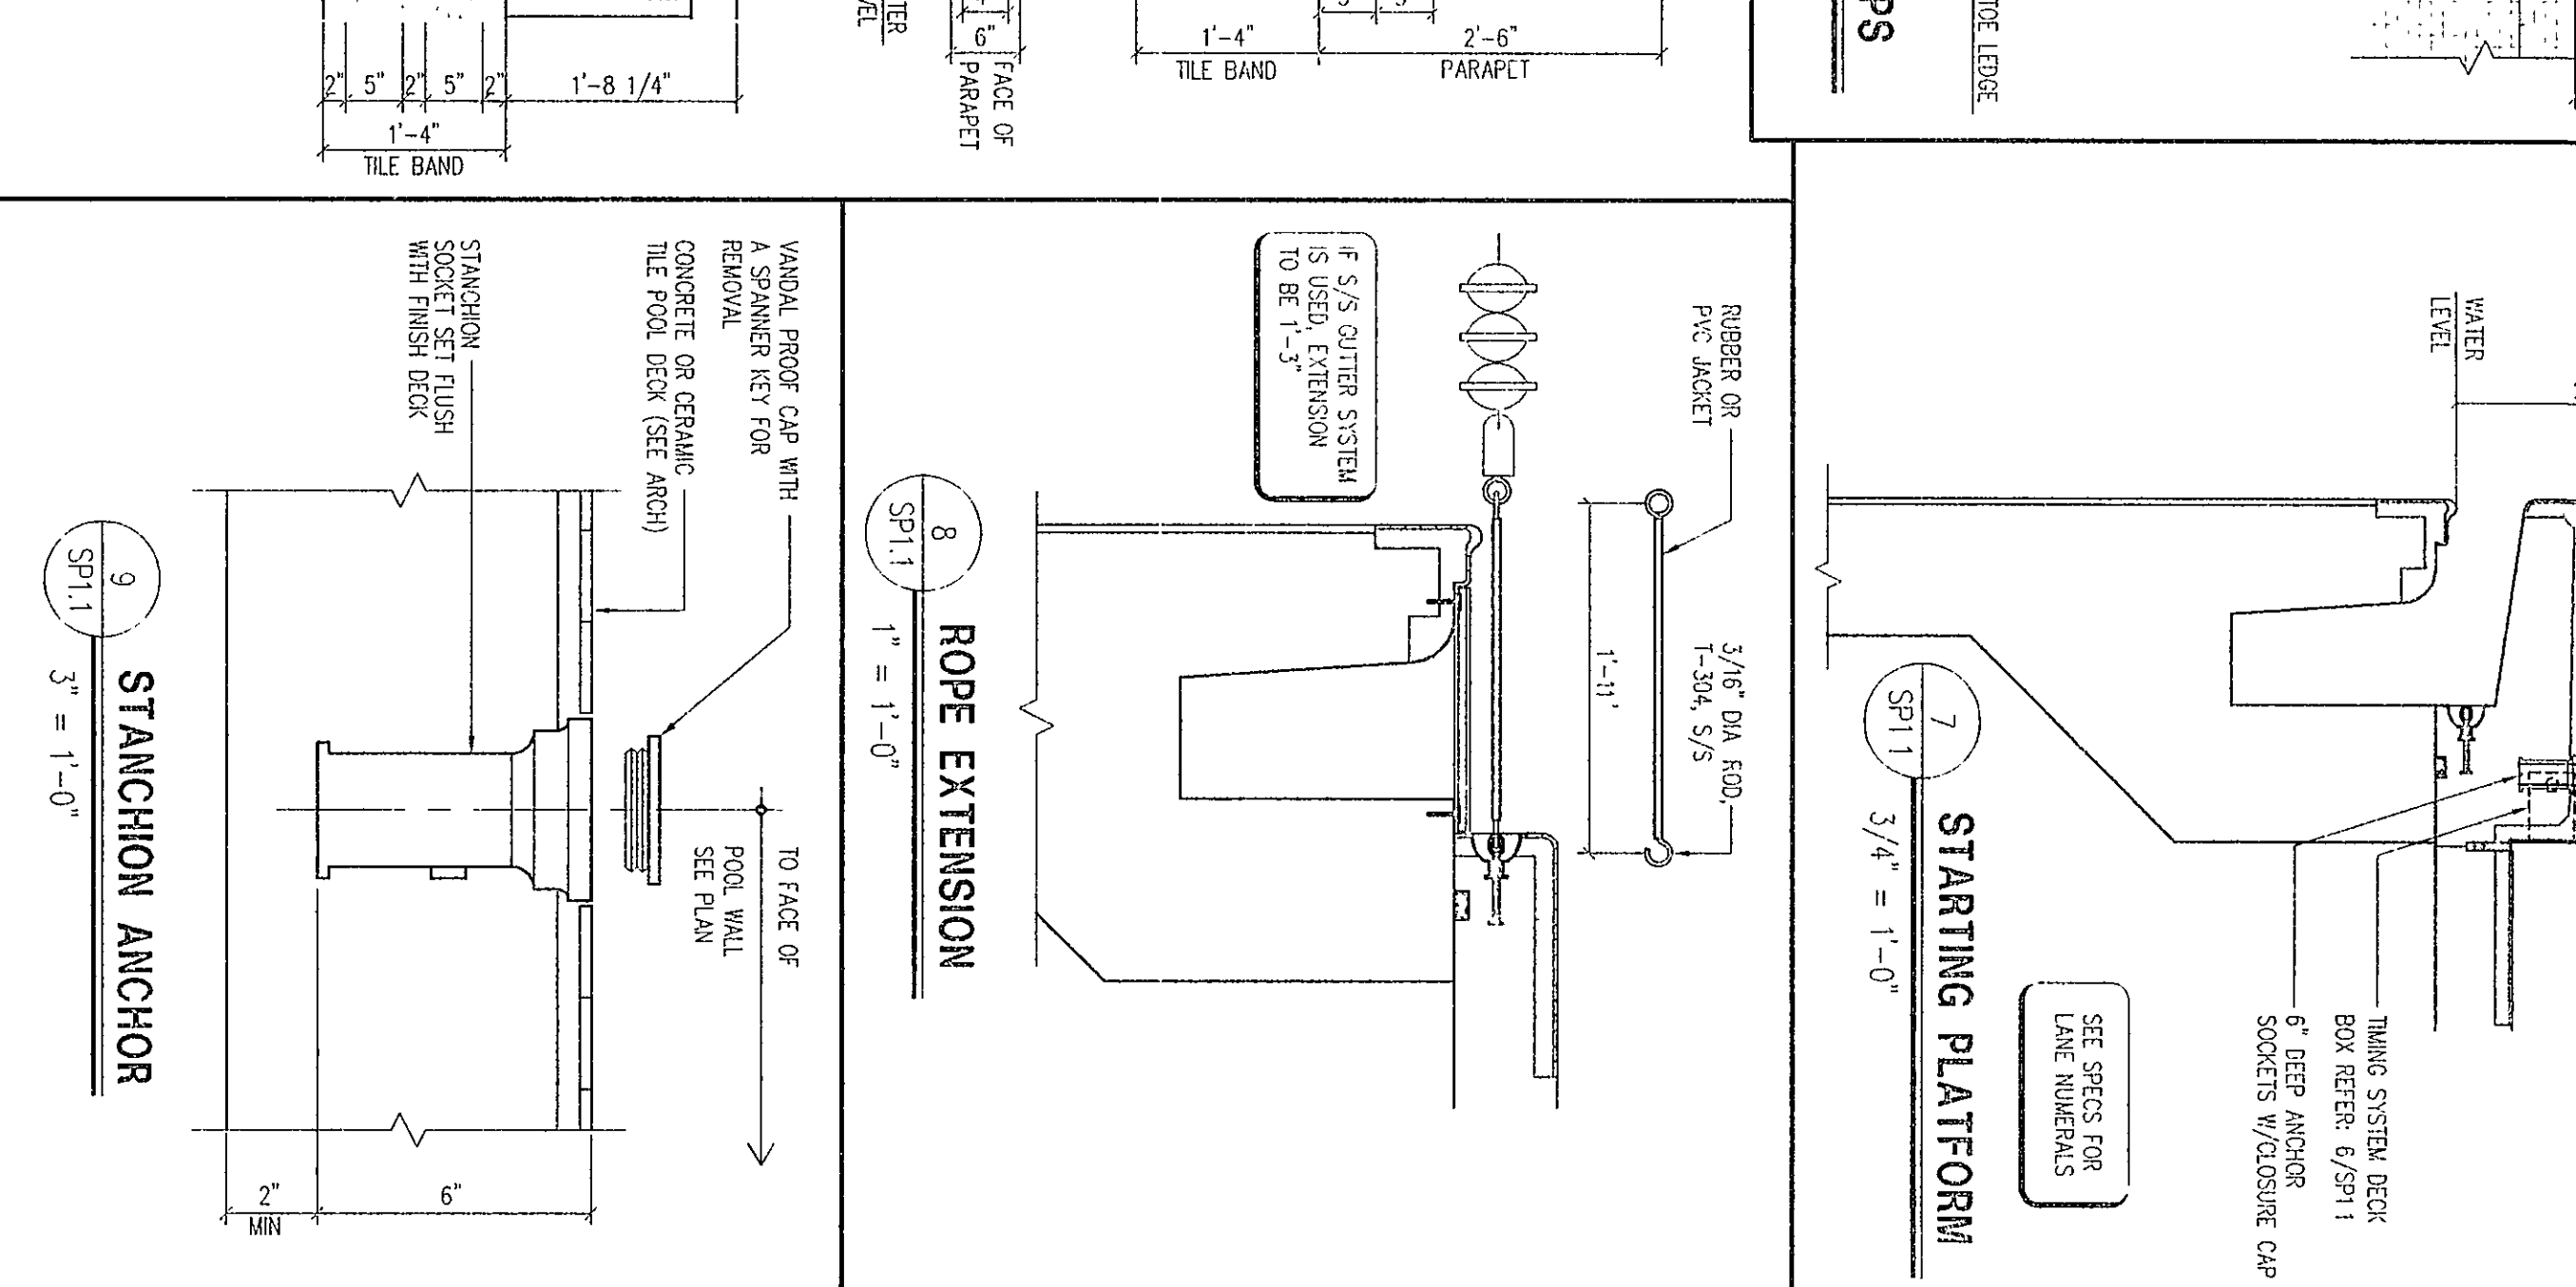
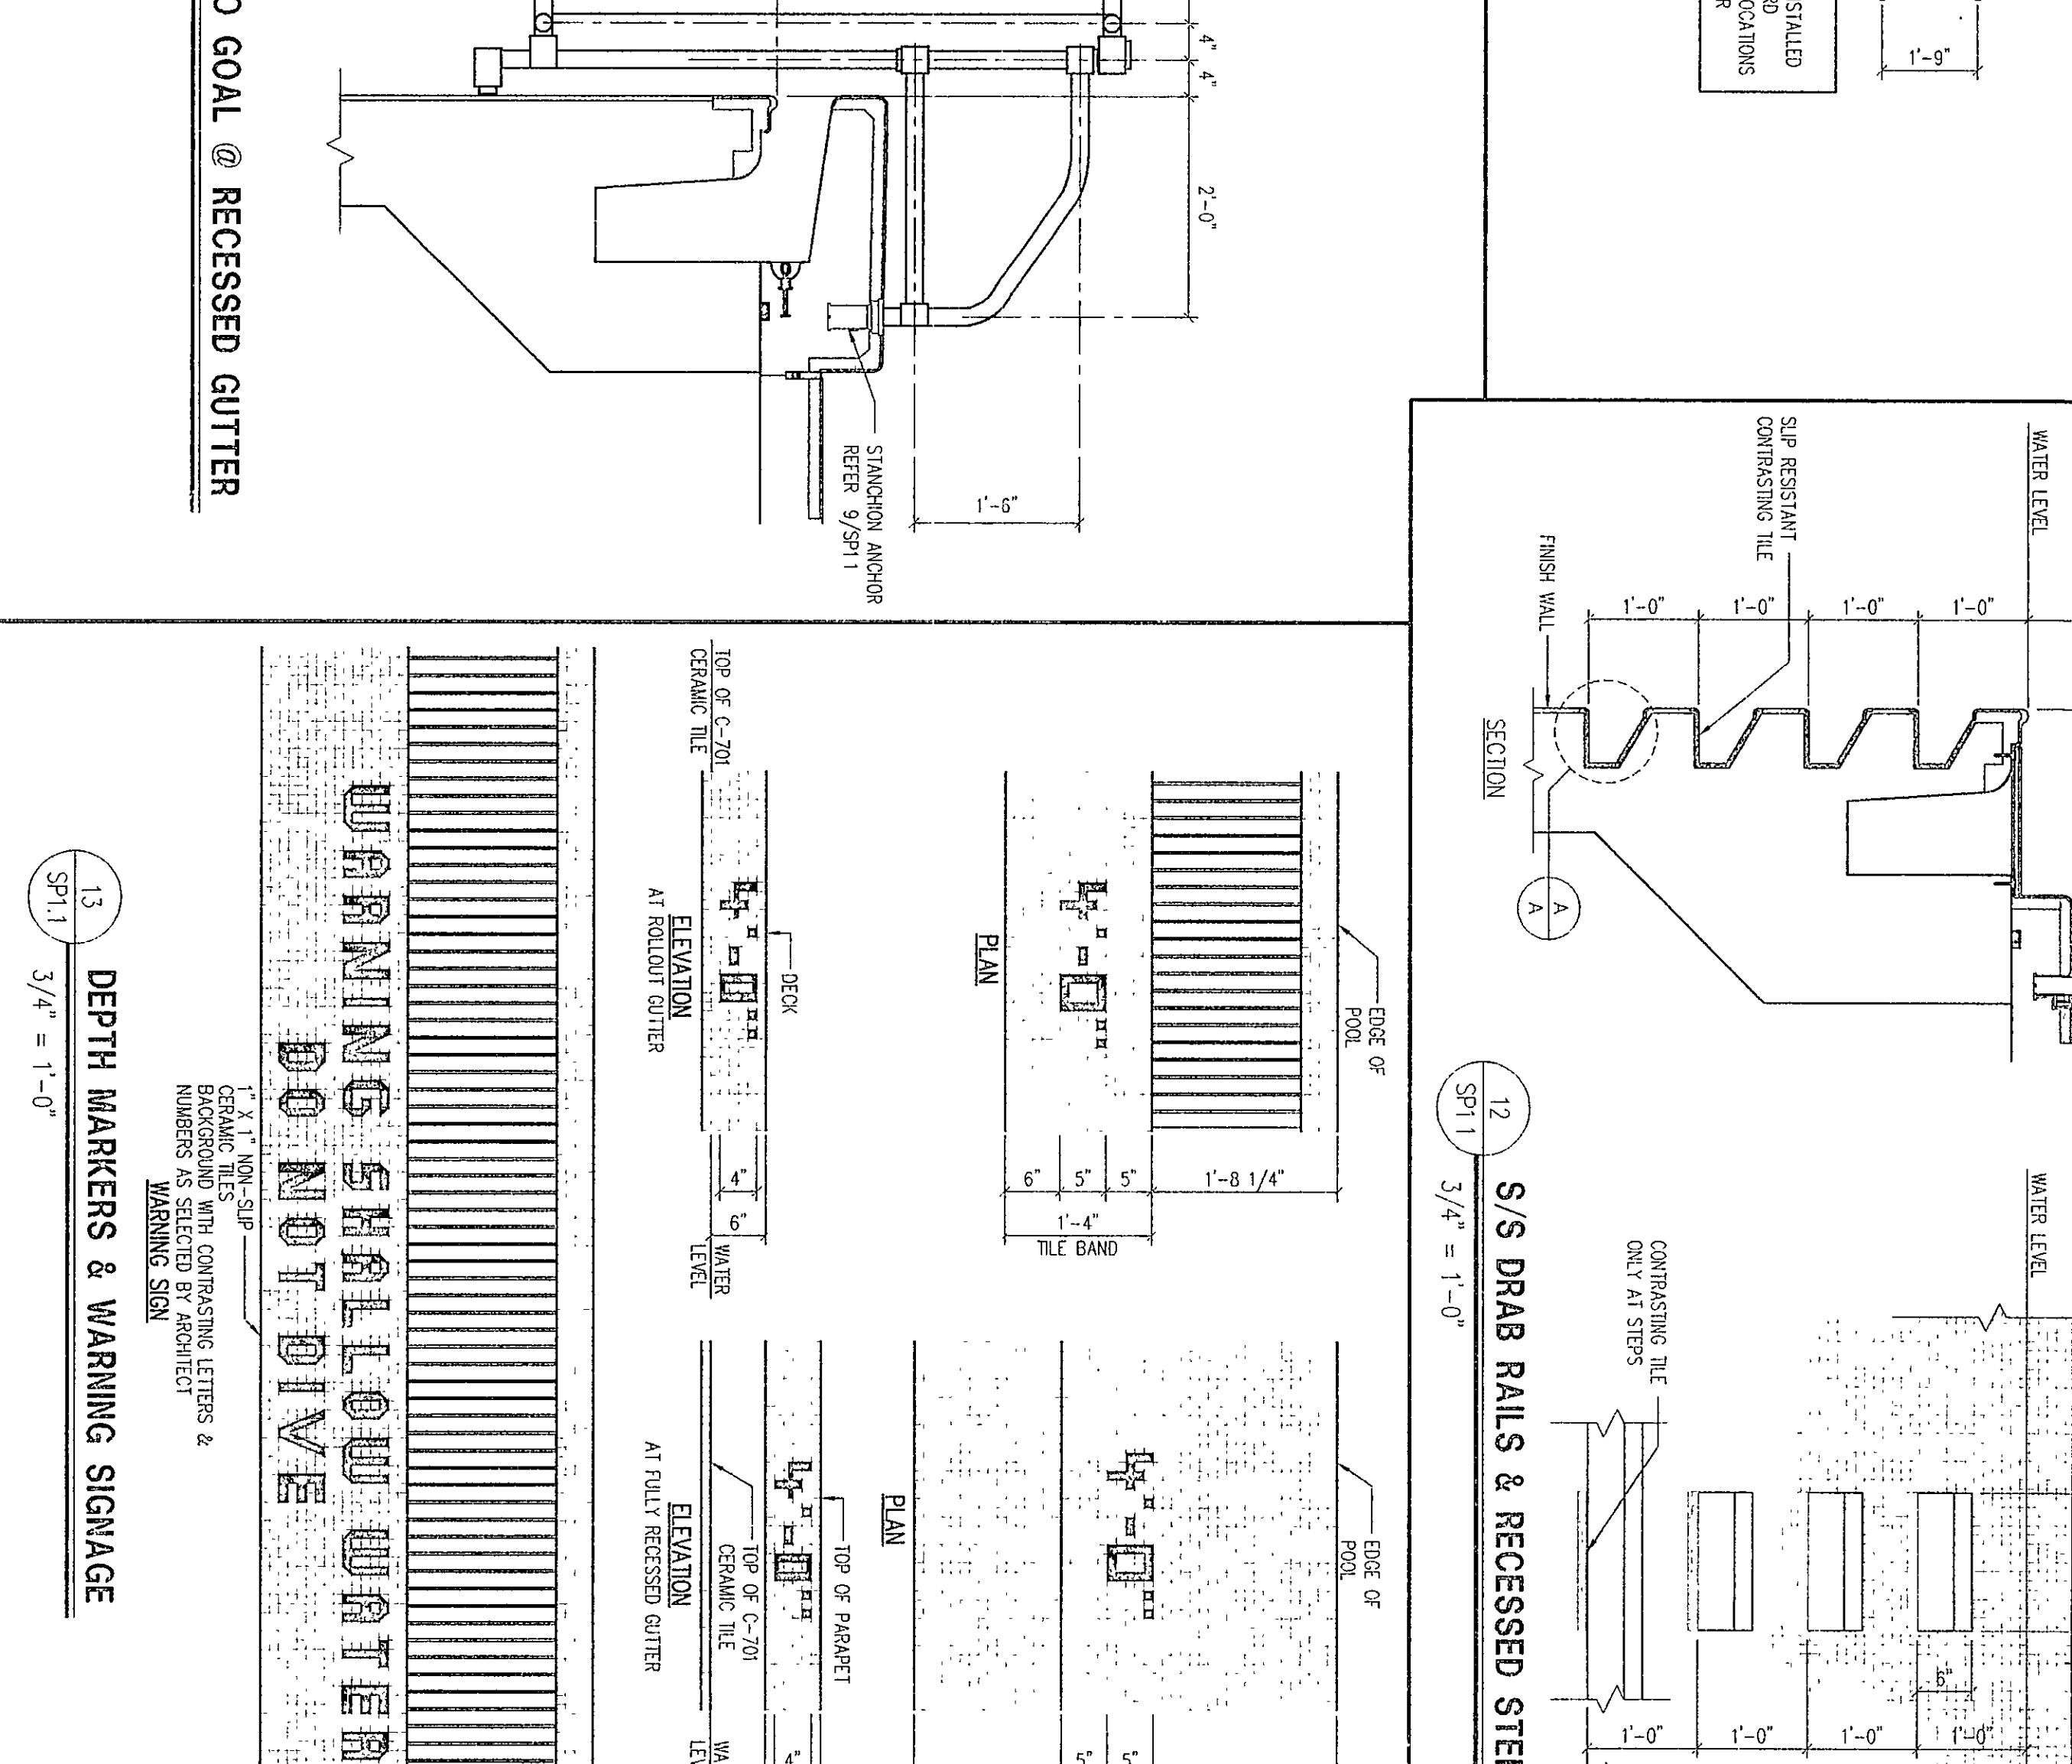
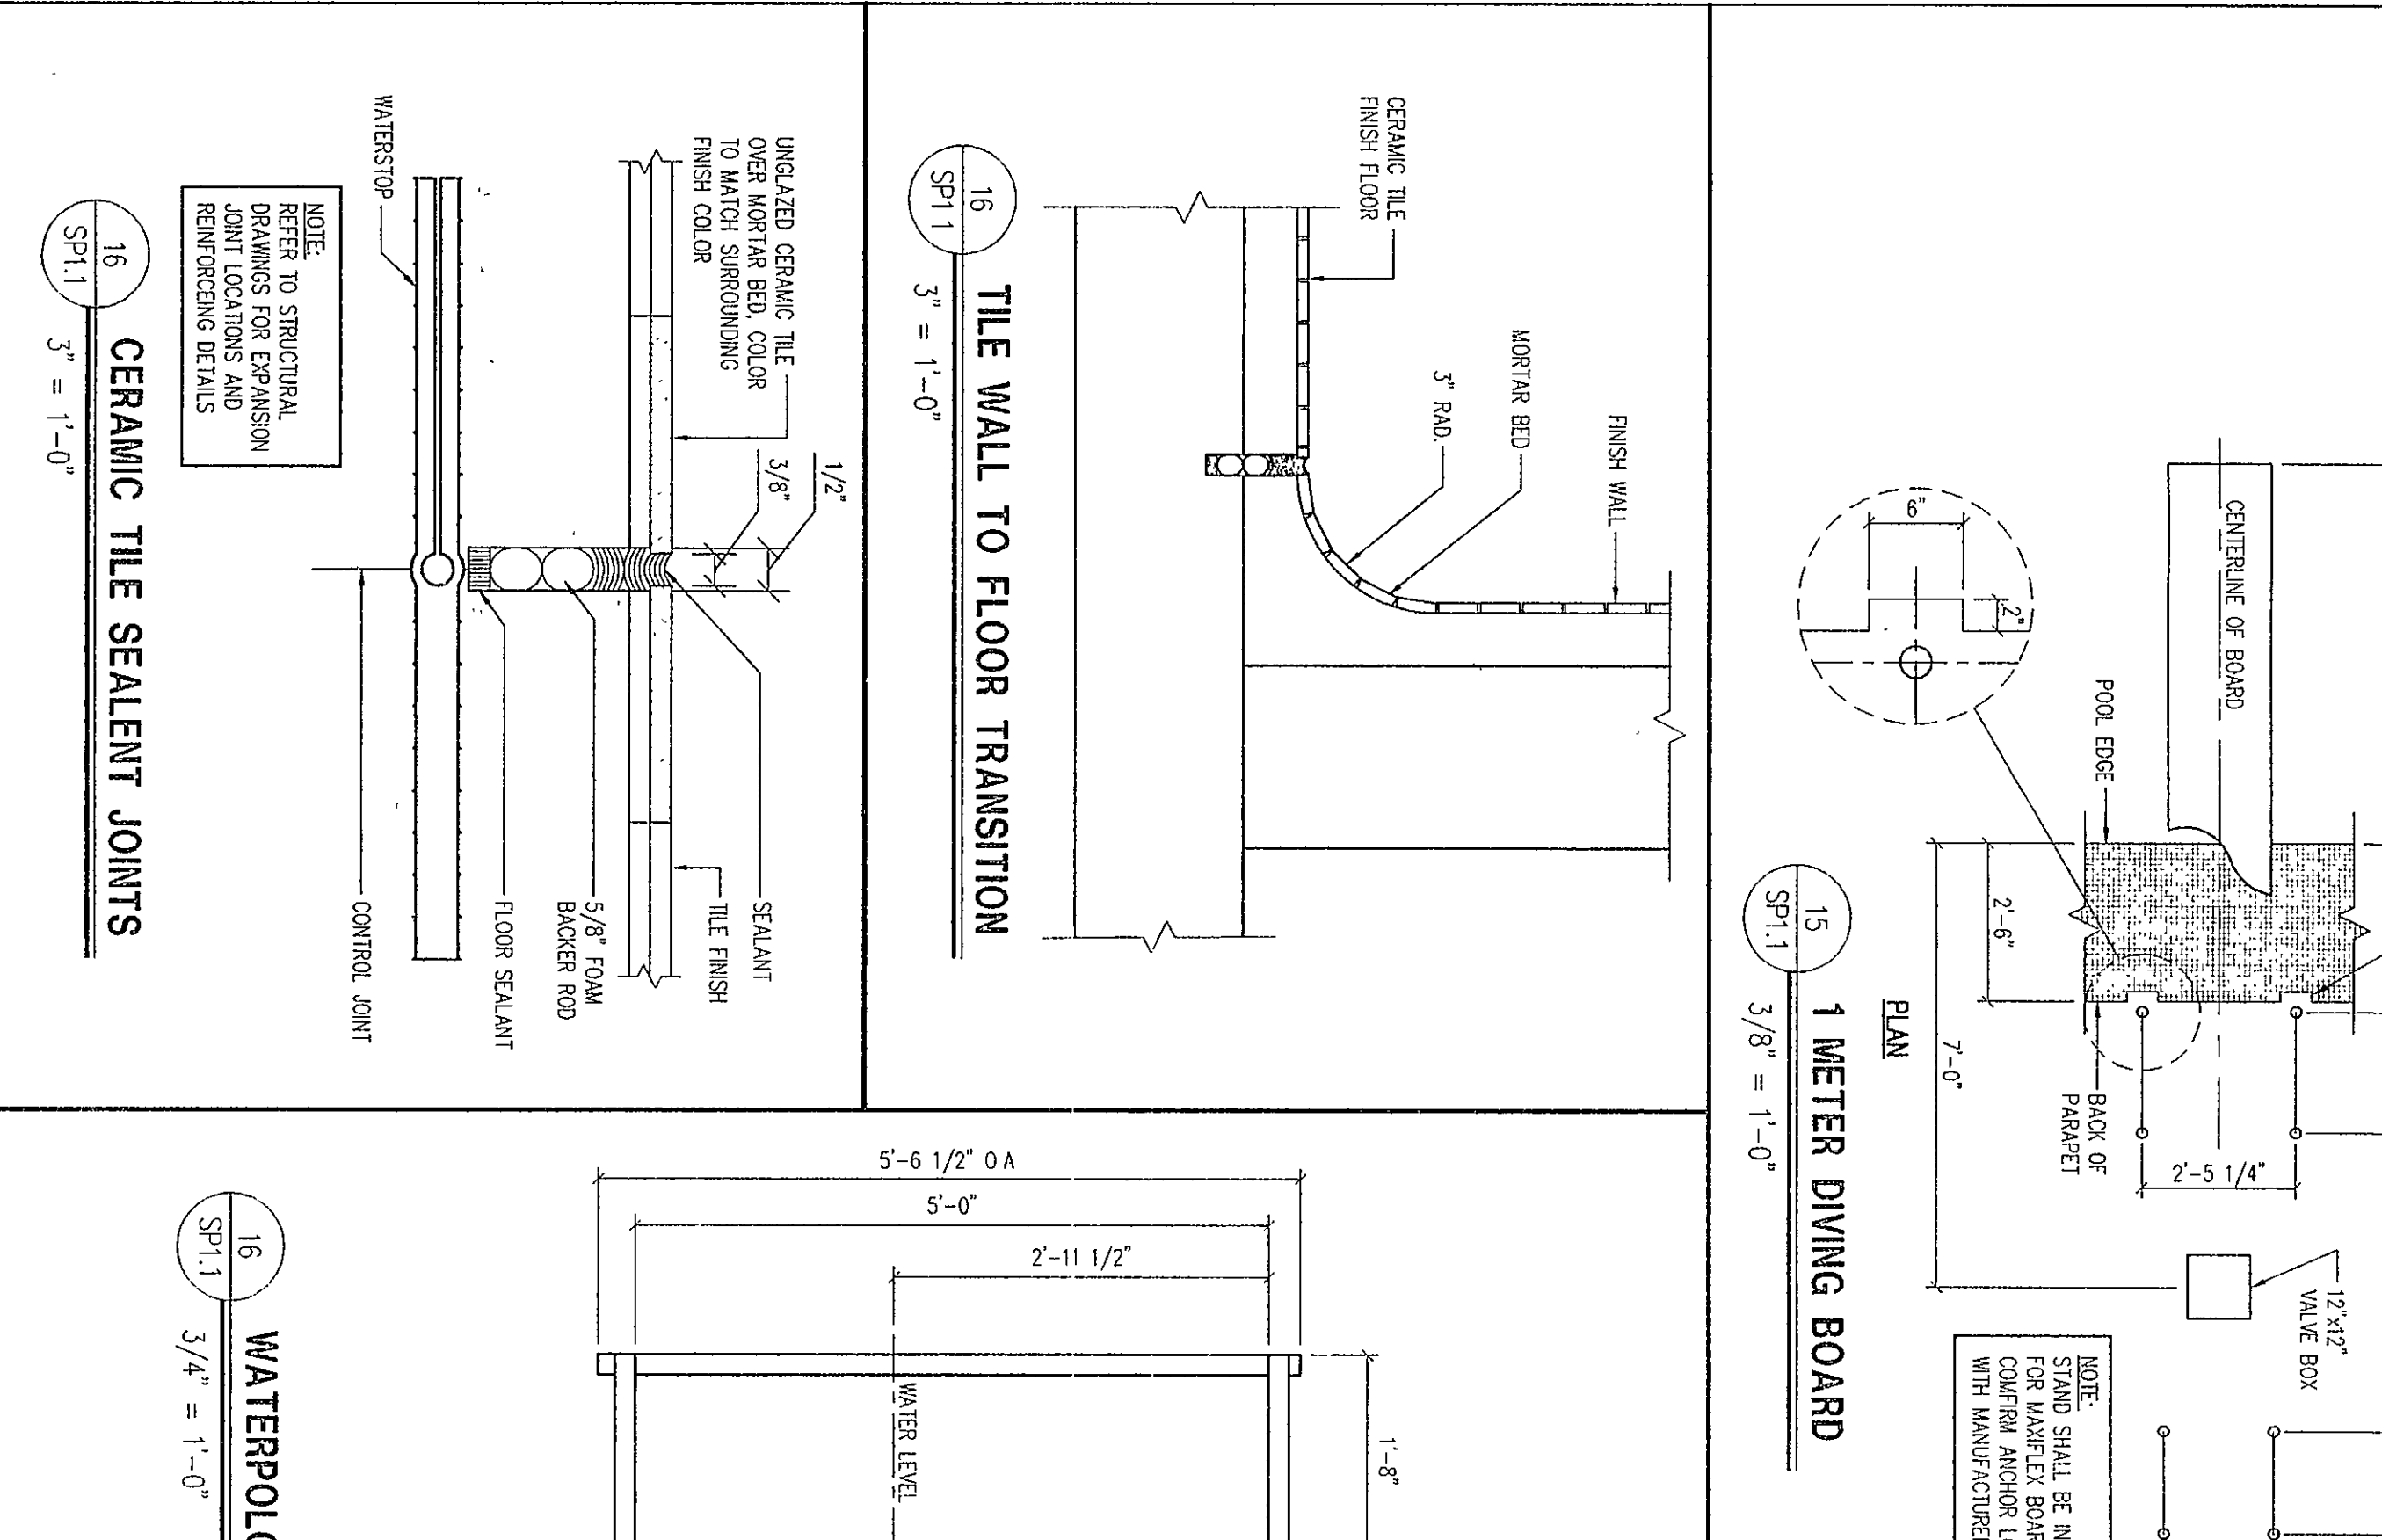
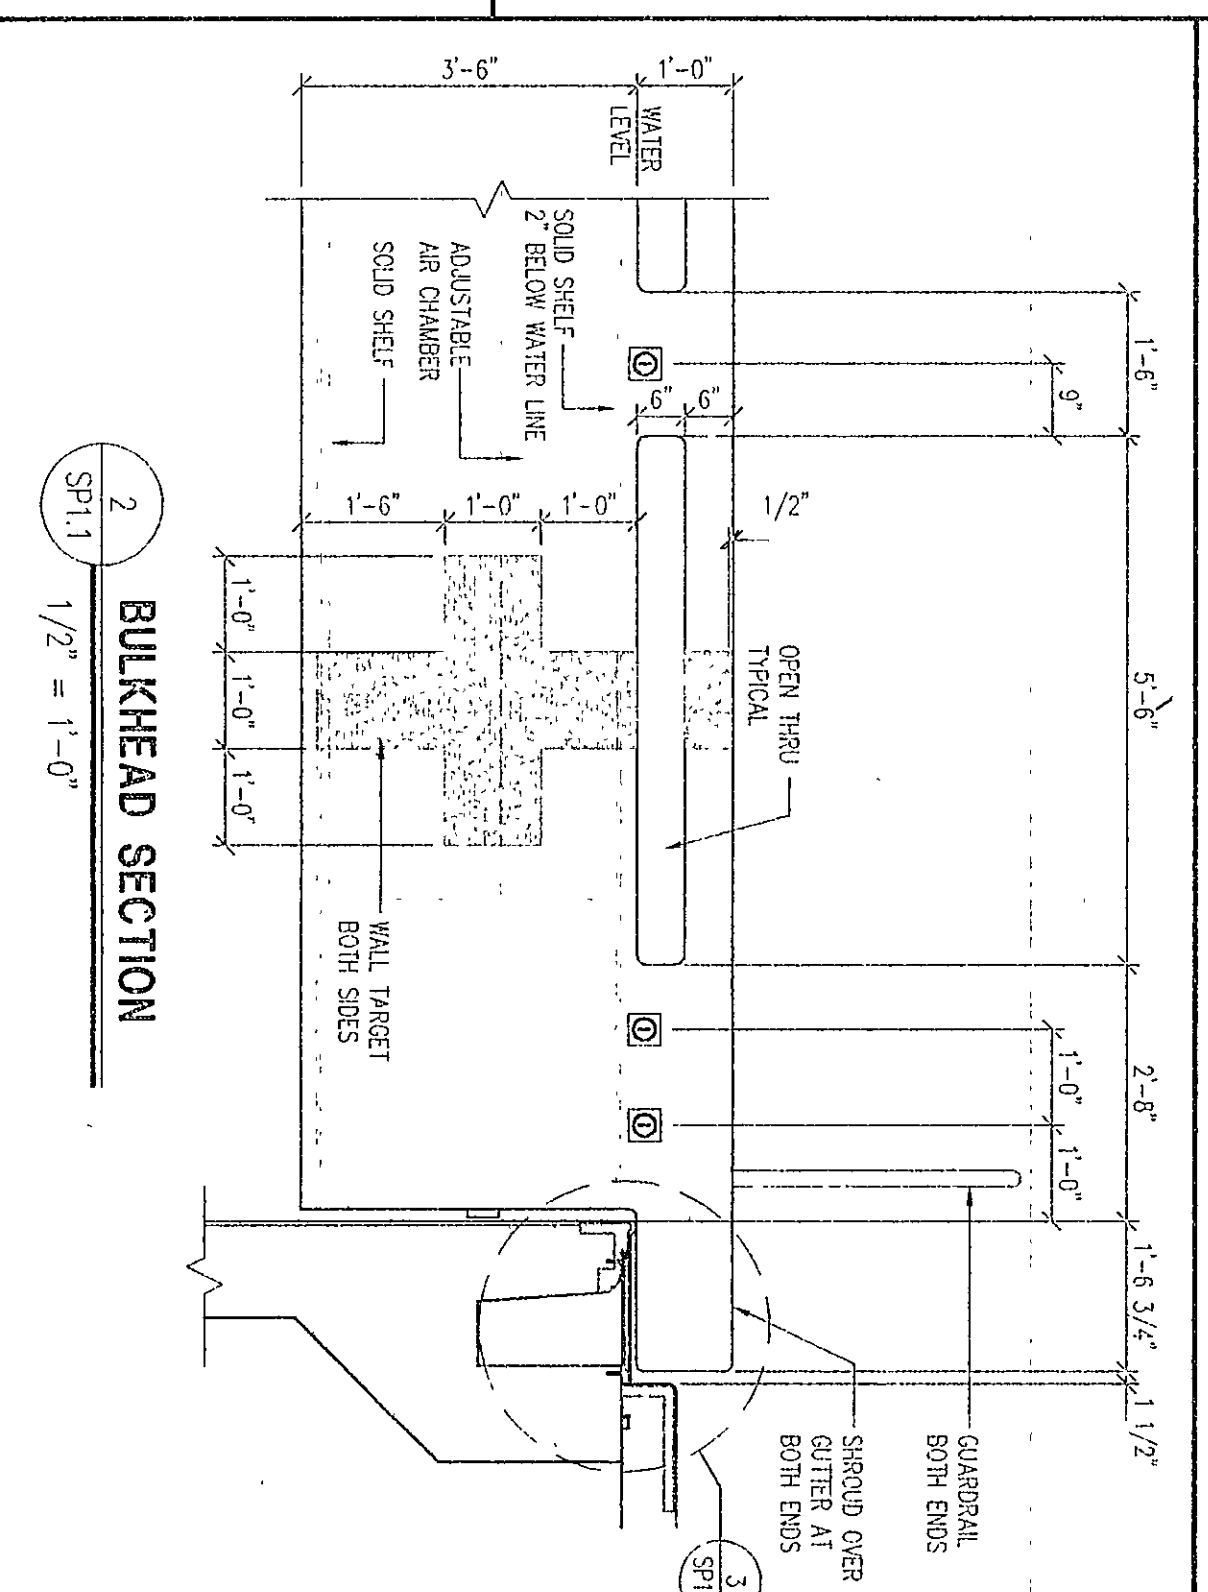
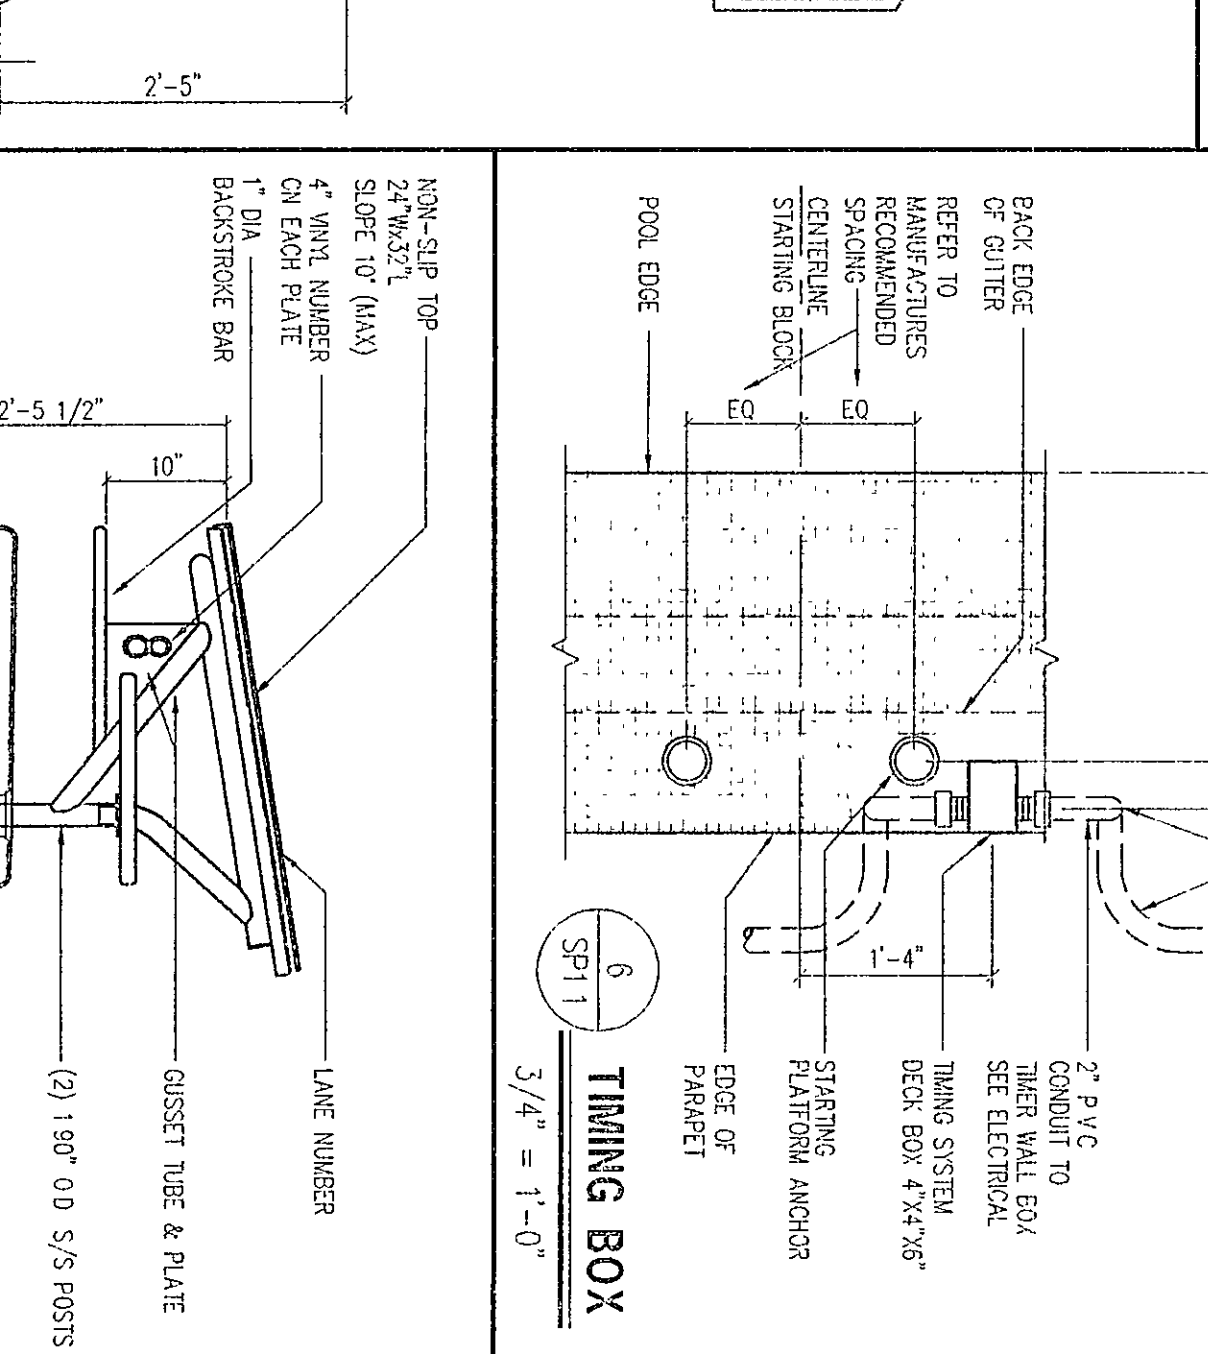
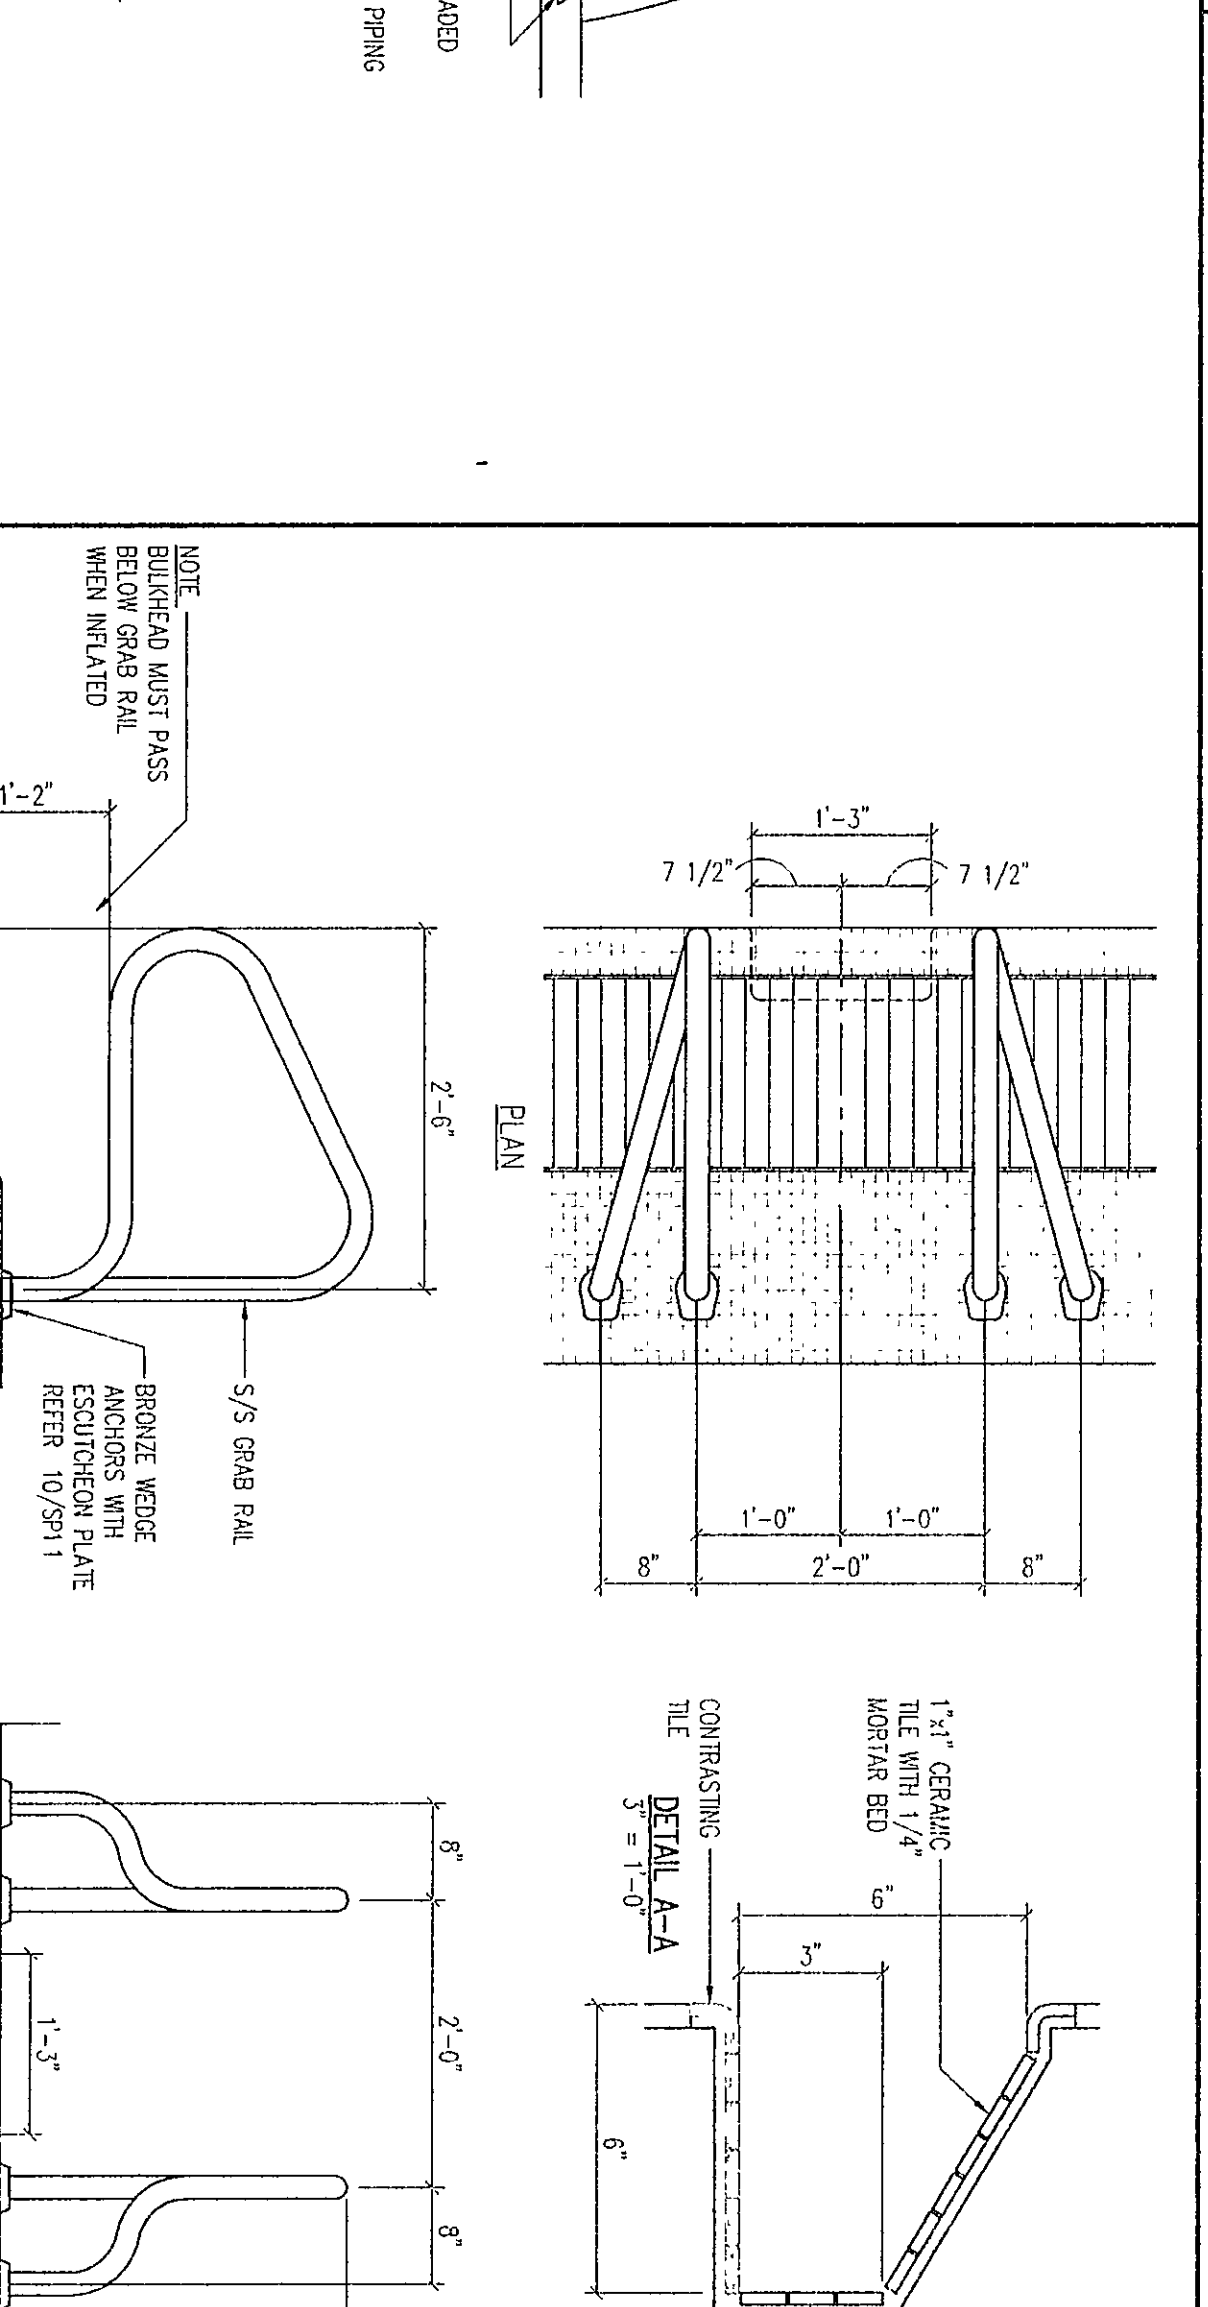
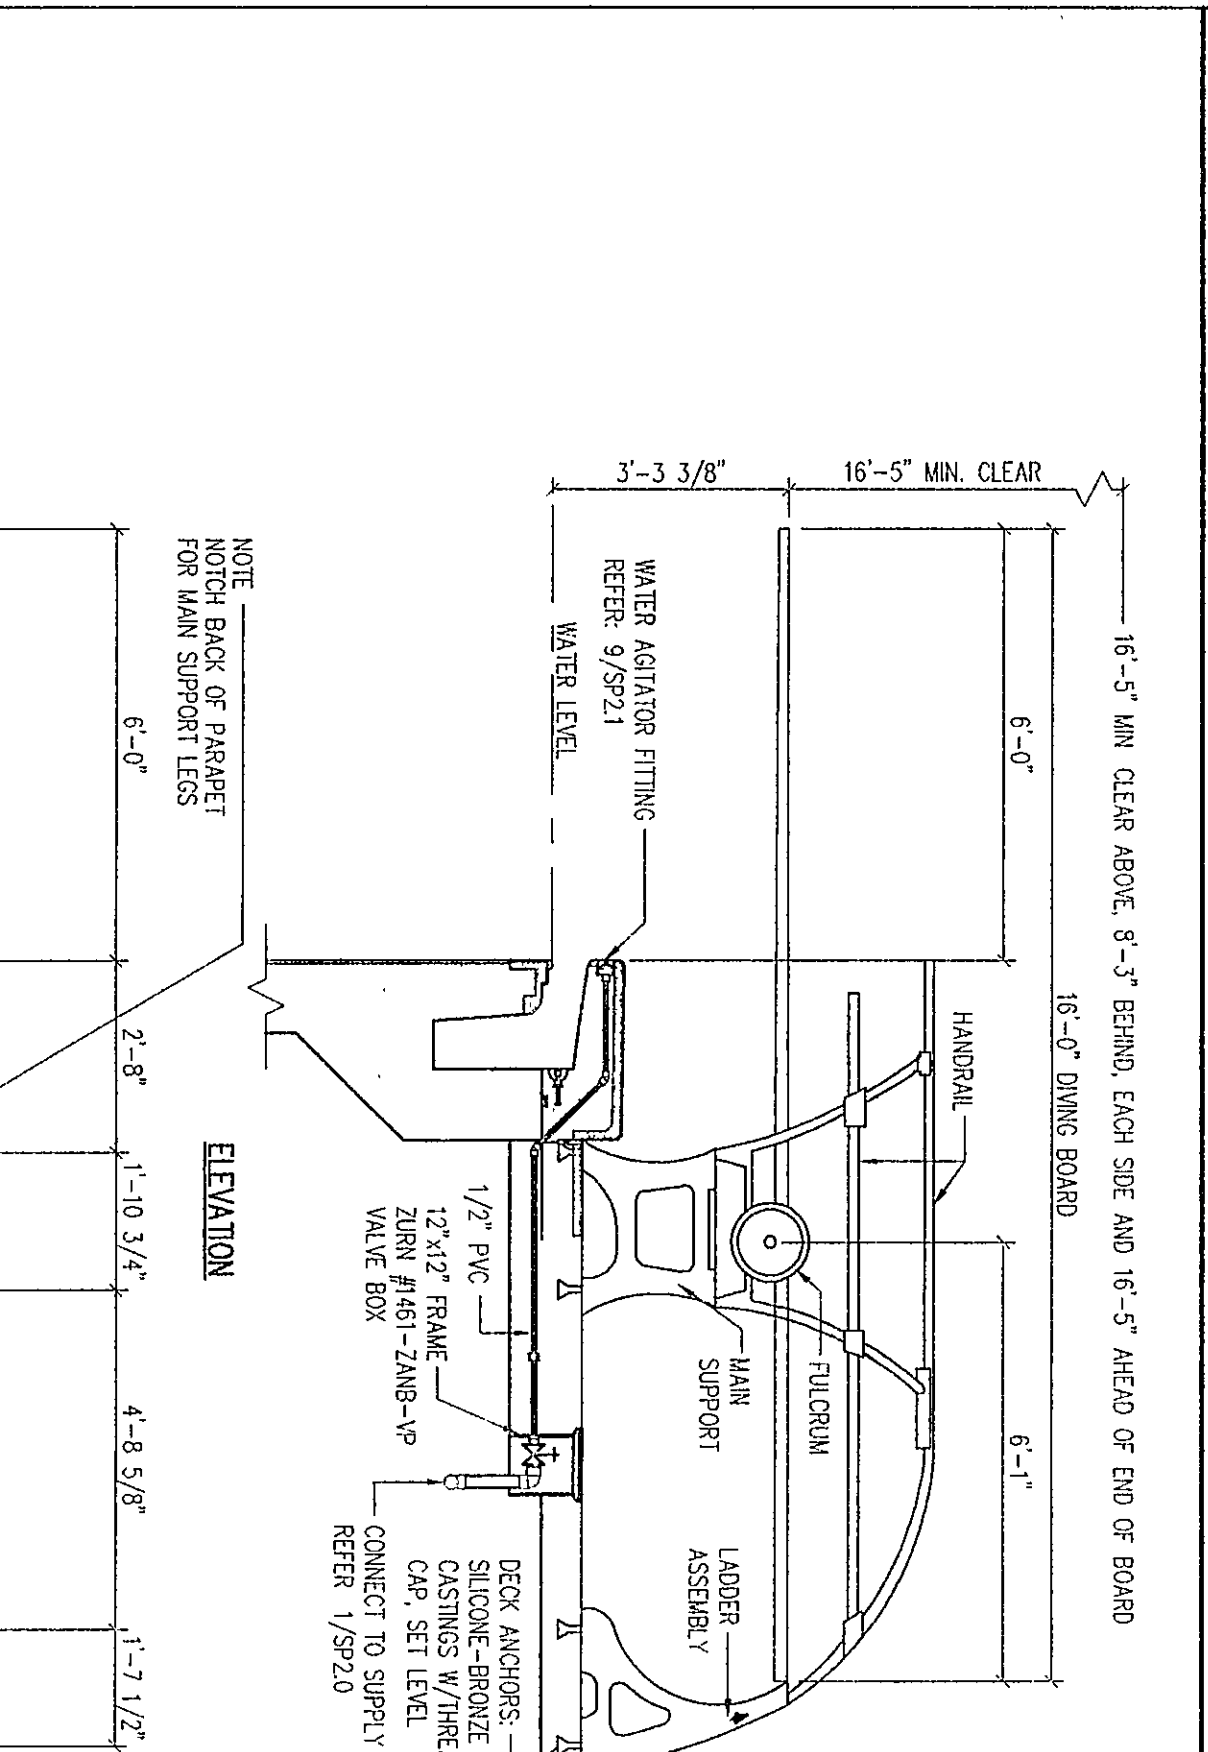
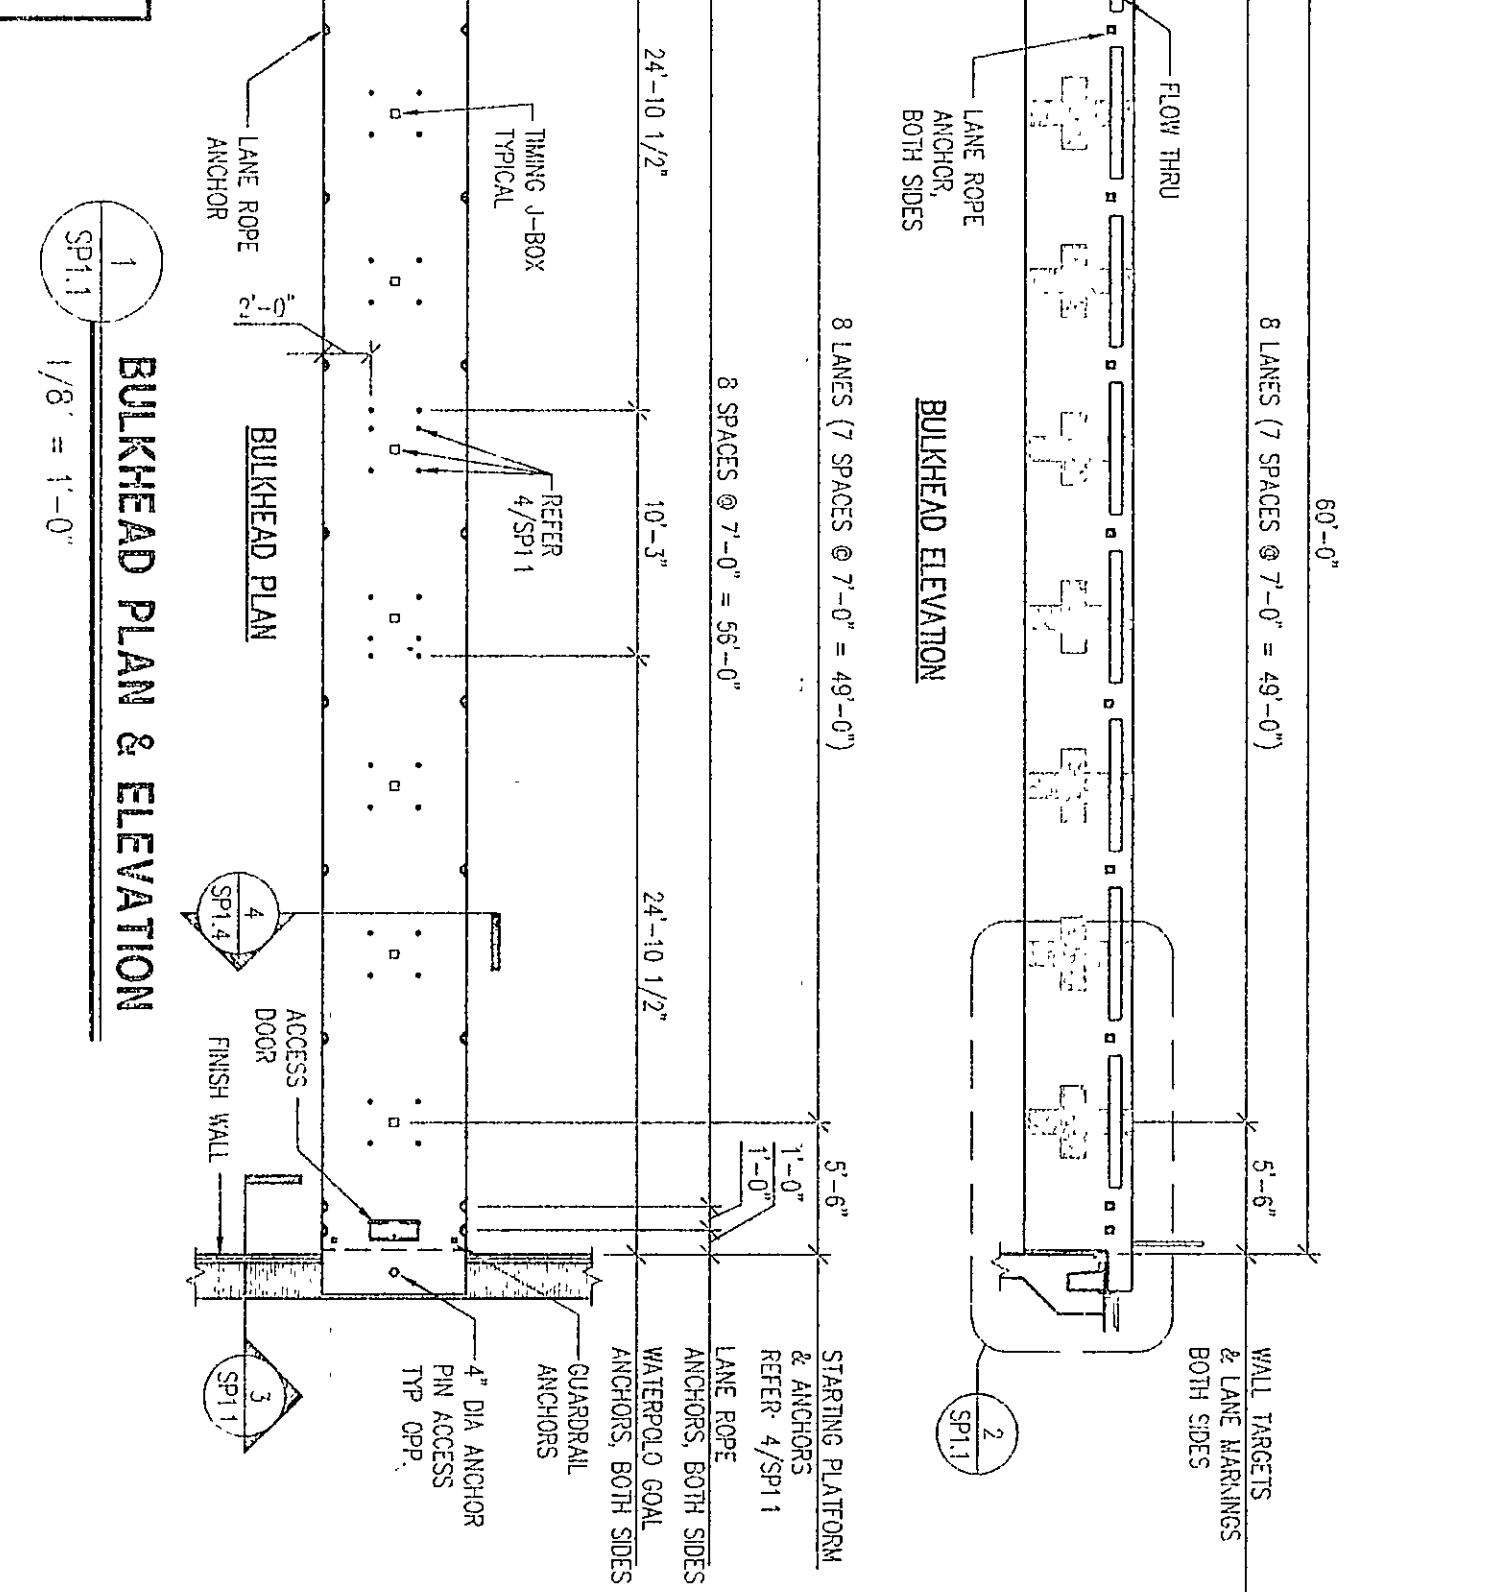
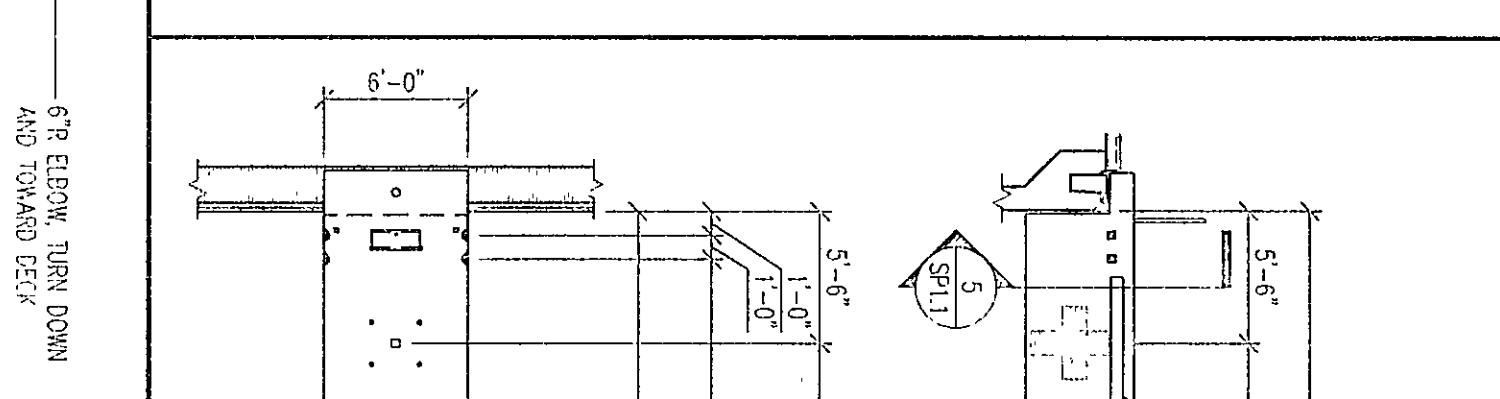
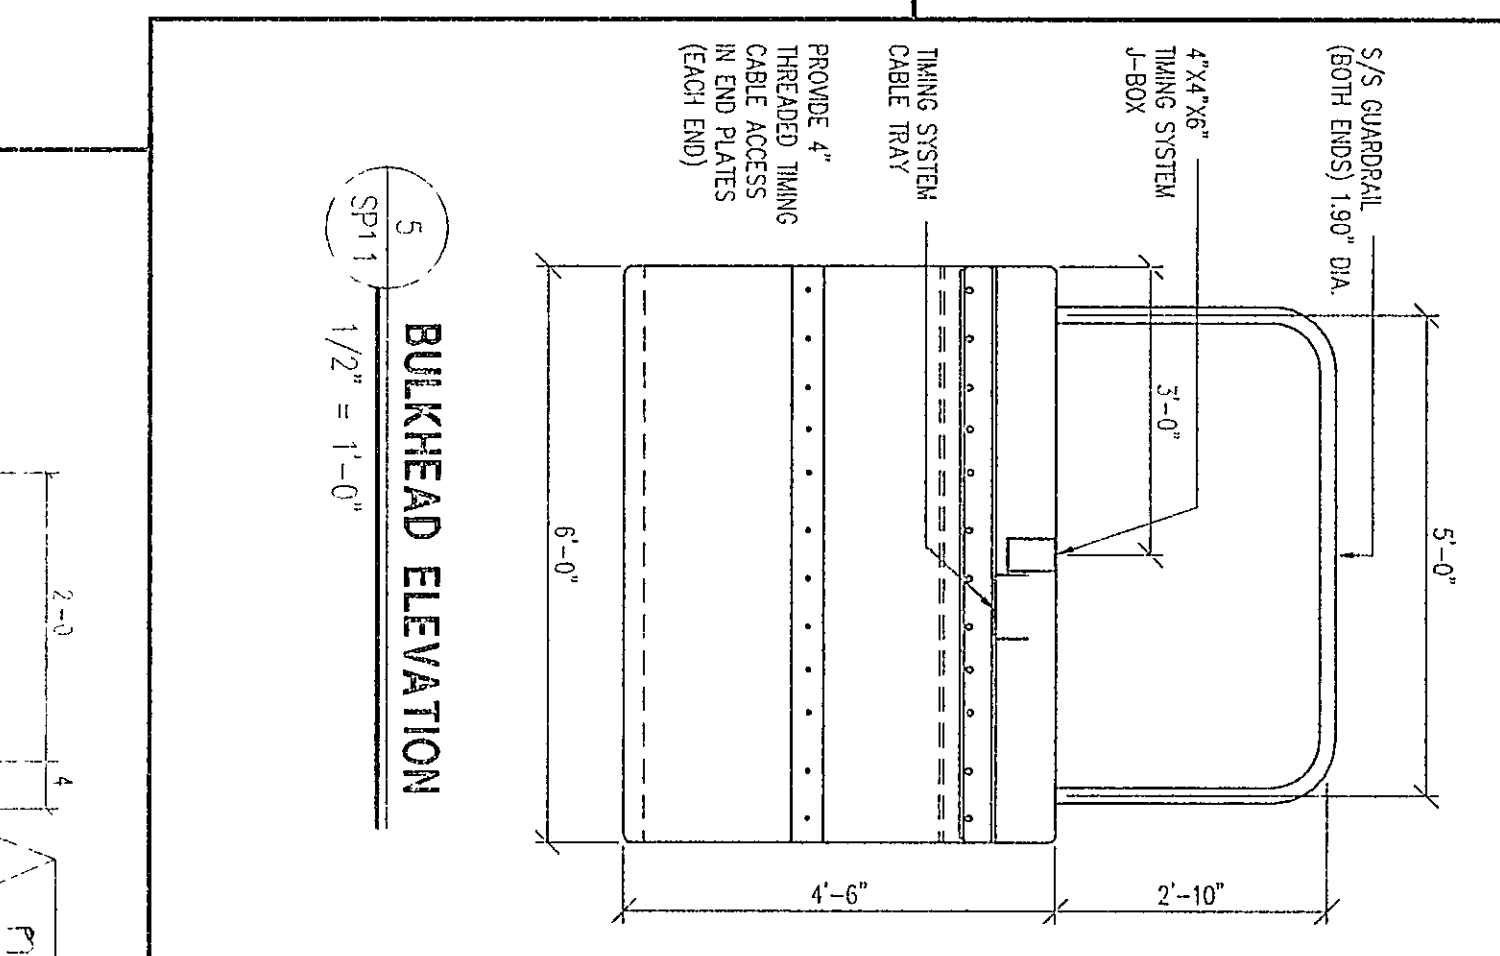
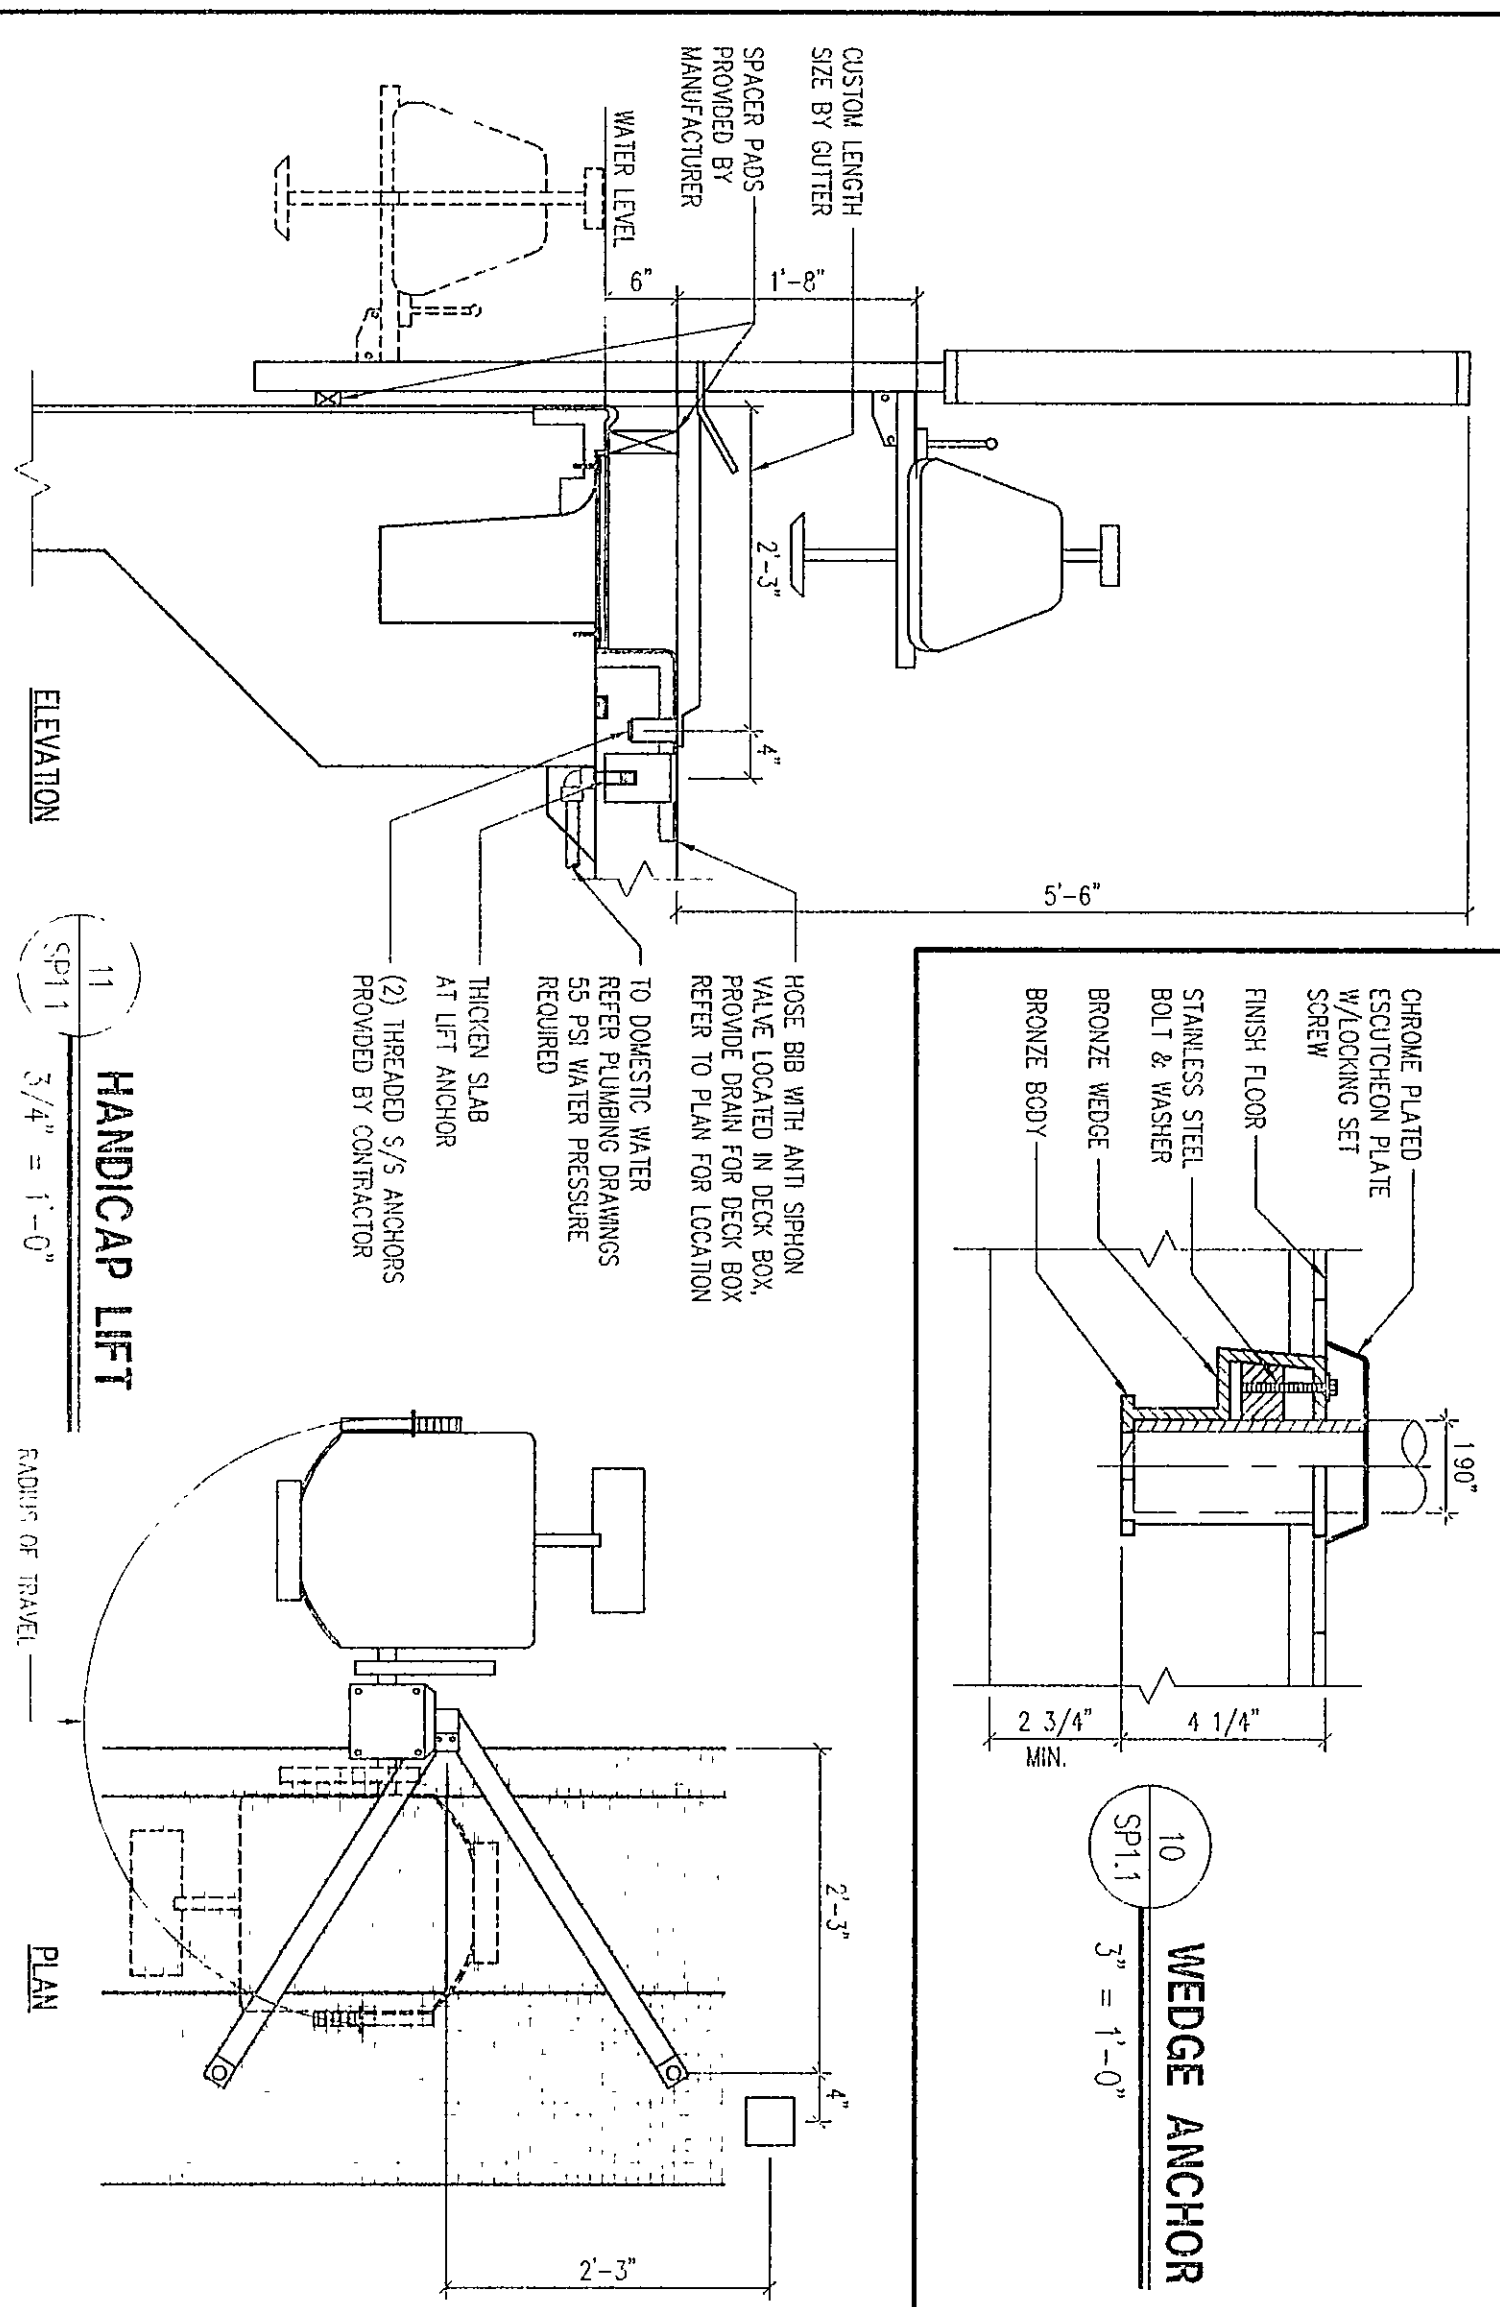
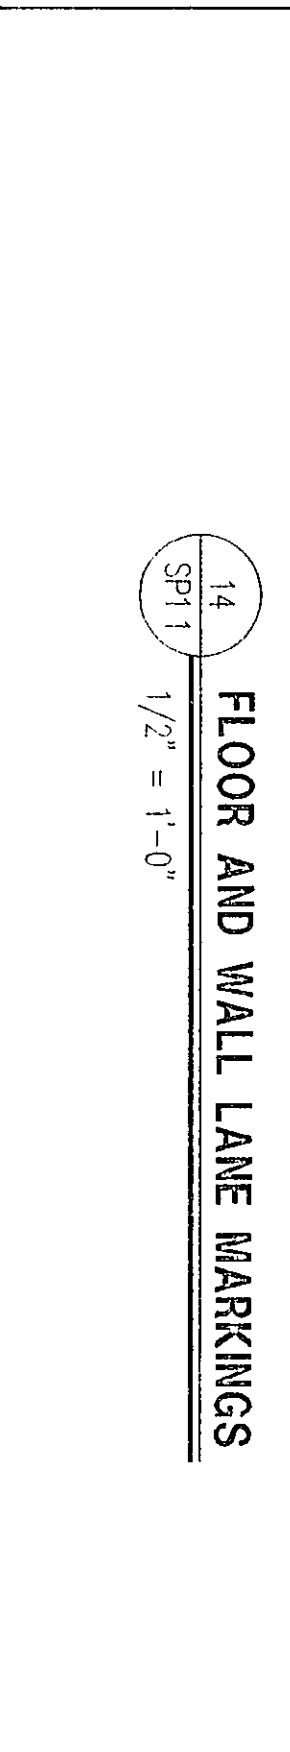


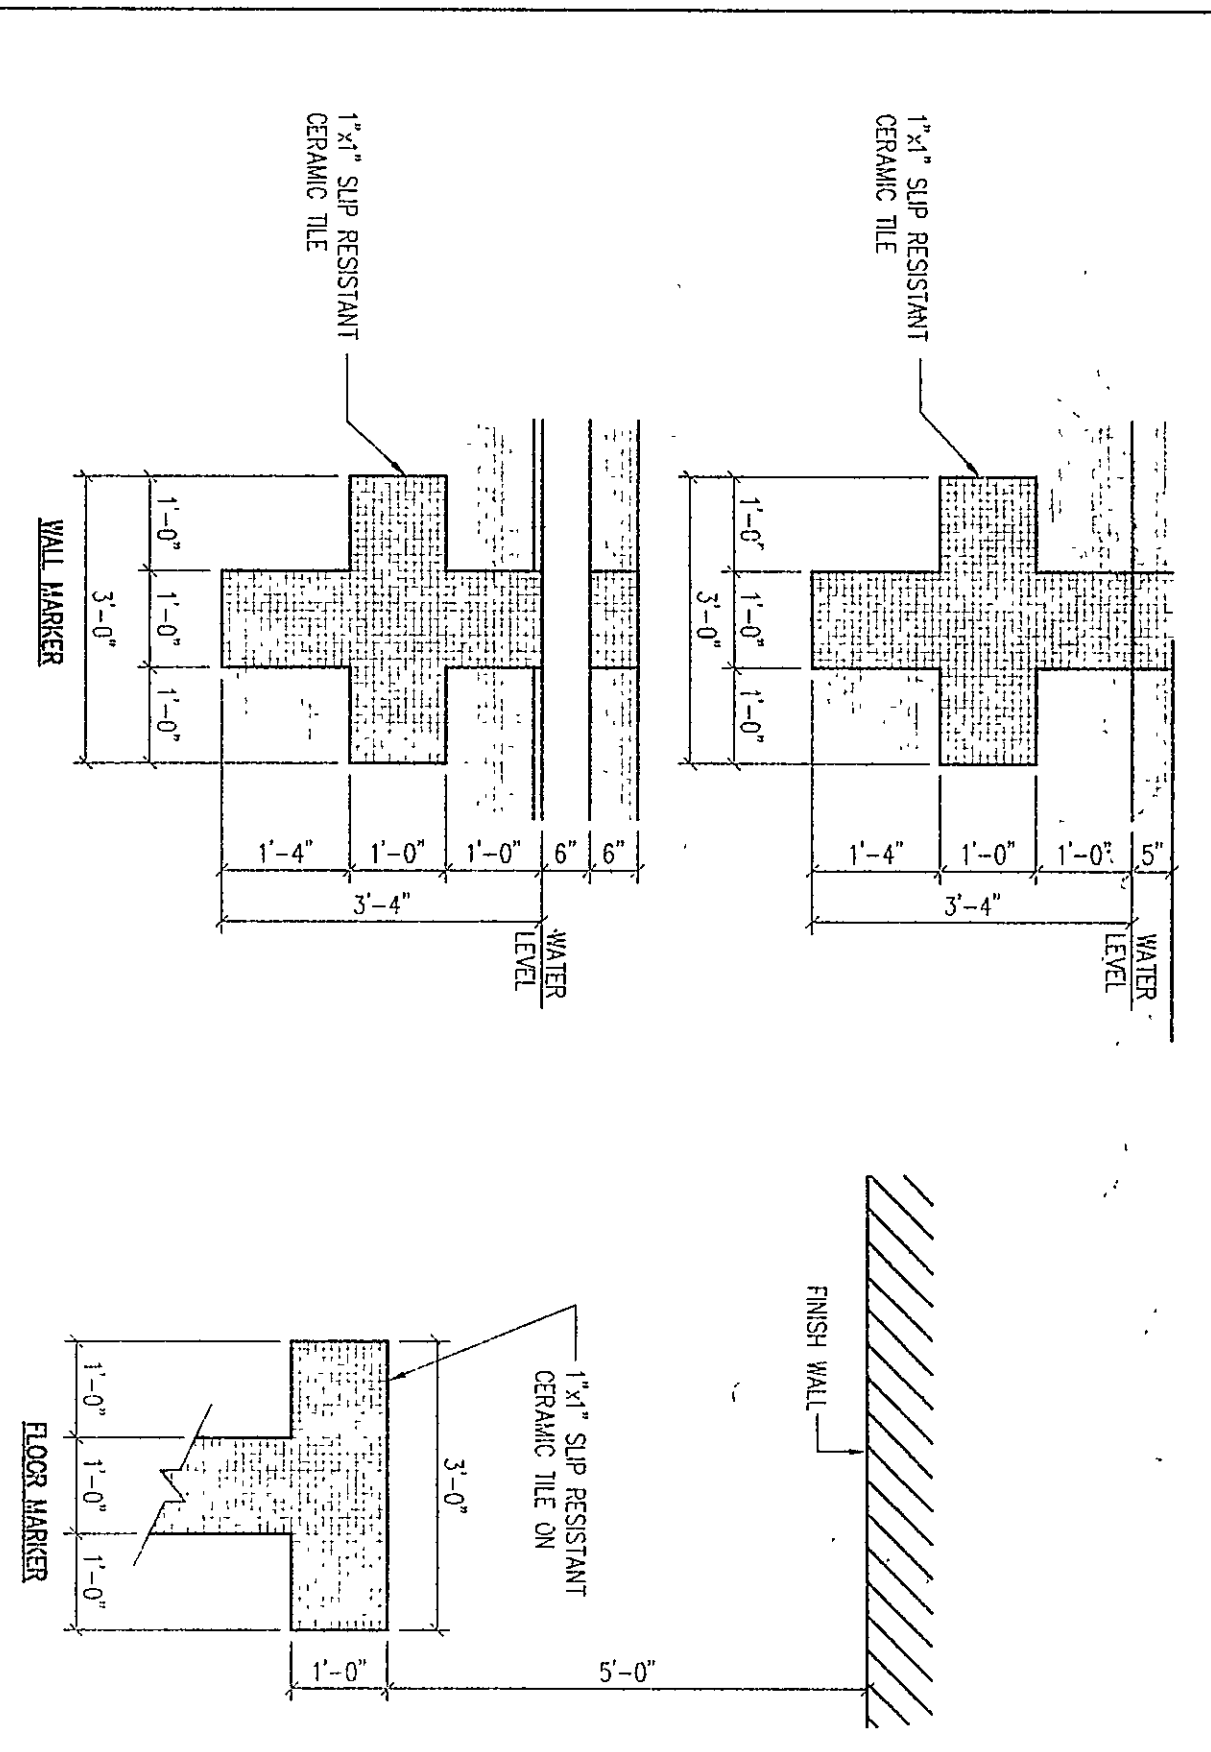

POOL DETAILS

DRAWN BY: TBR COMM. NO.: 9506700

CHECKED BY: DATE: 4-14-97

REVISIONS NO. DATE

SP1.1

Fanning/Howey Associates Inc.

Architects Engineers Consultants

PROPOSED NEW CHESTERTON HIGH SCHOOL FOR THE DUNELAND SCHOOL CORPORATION CHESTERTON, INDIANA

COPYRIGHT 1996 BY FANNING/HOWEY ASSOCIATES, INC.