




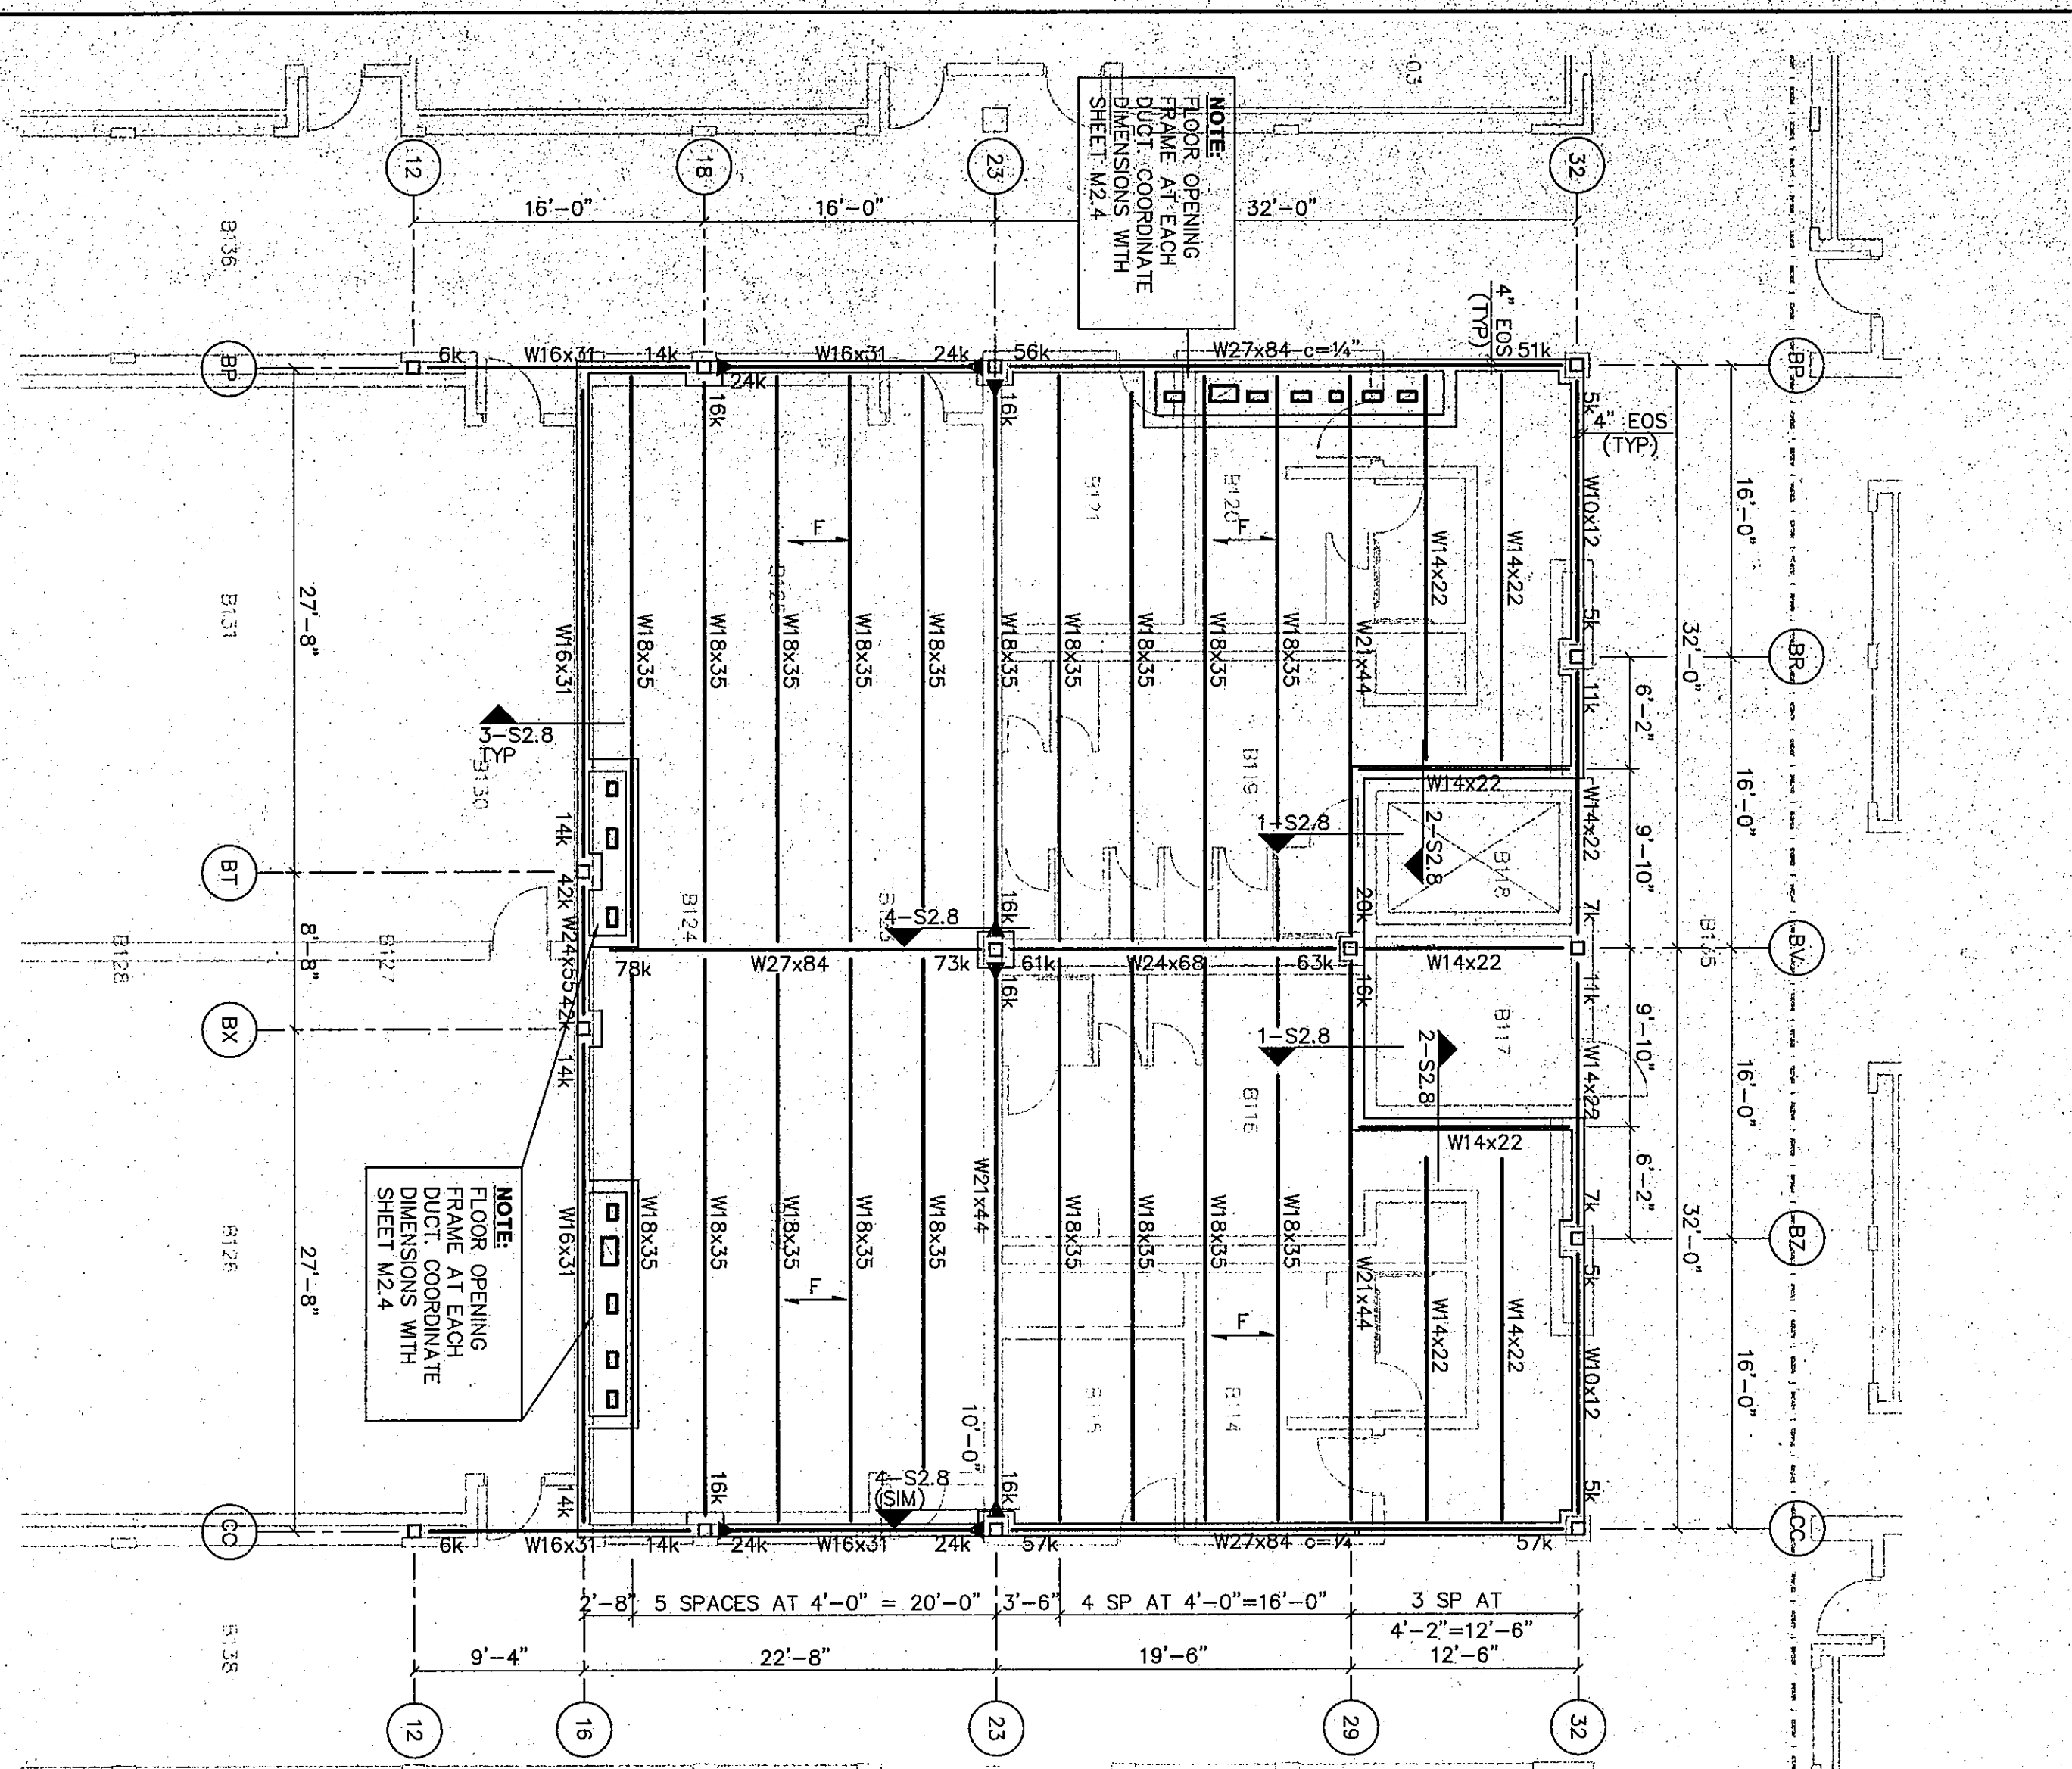


UNIT-B MEZZANINE FRAMING PLAN
TOS EL. 128'-3 1/2" (CON)
1/8"=1'-0"

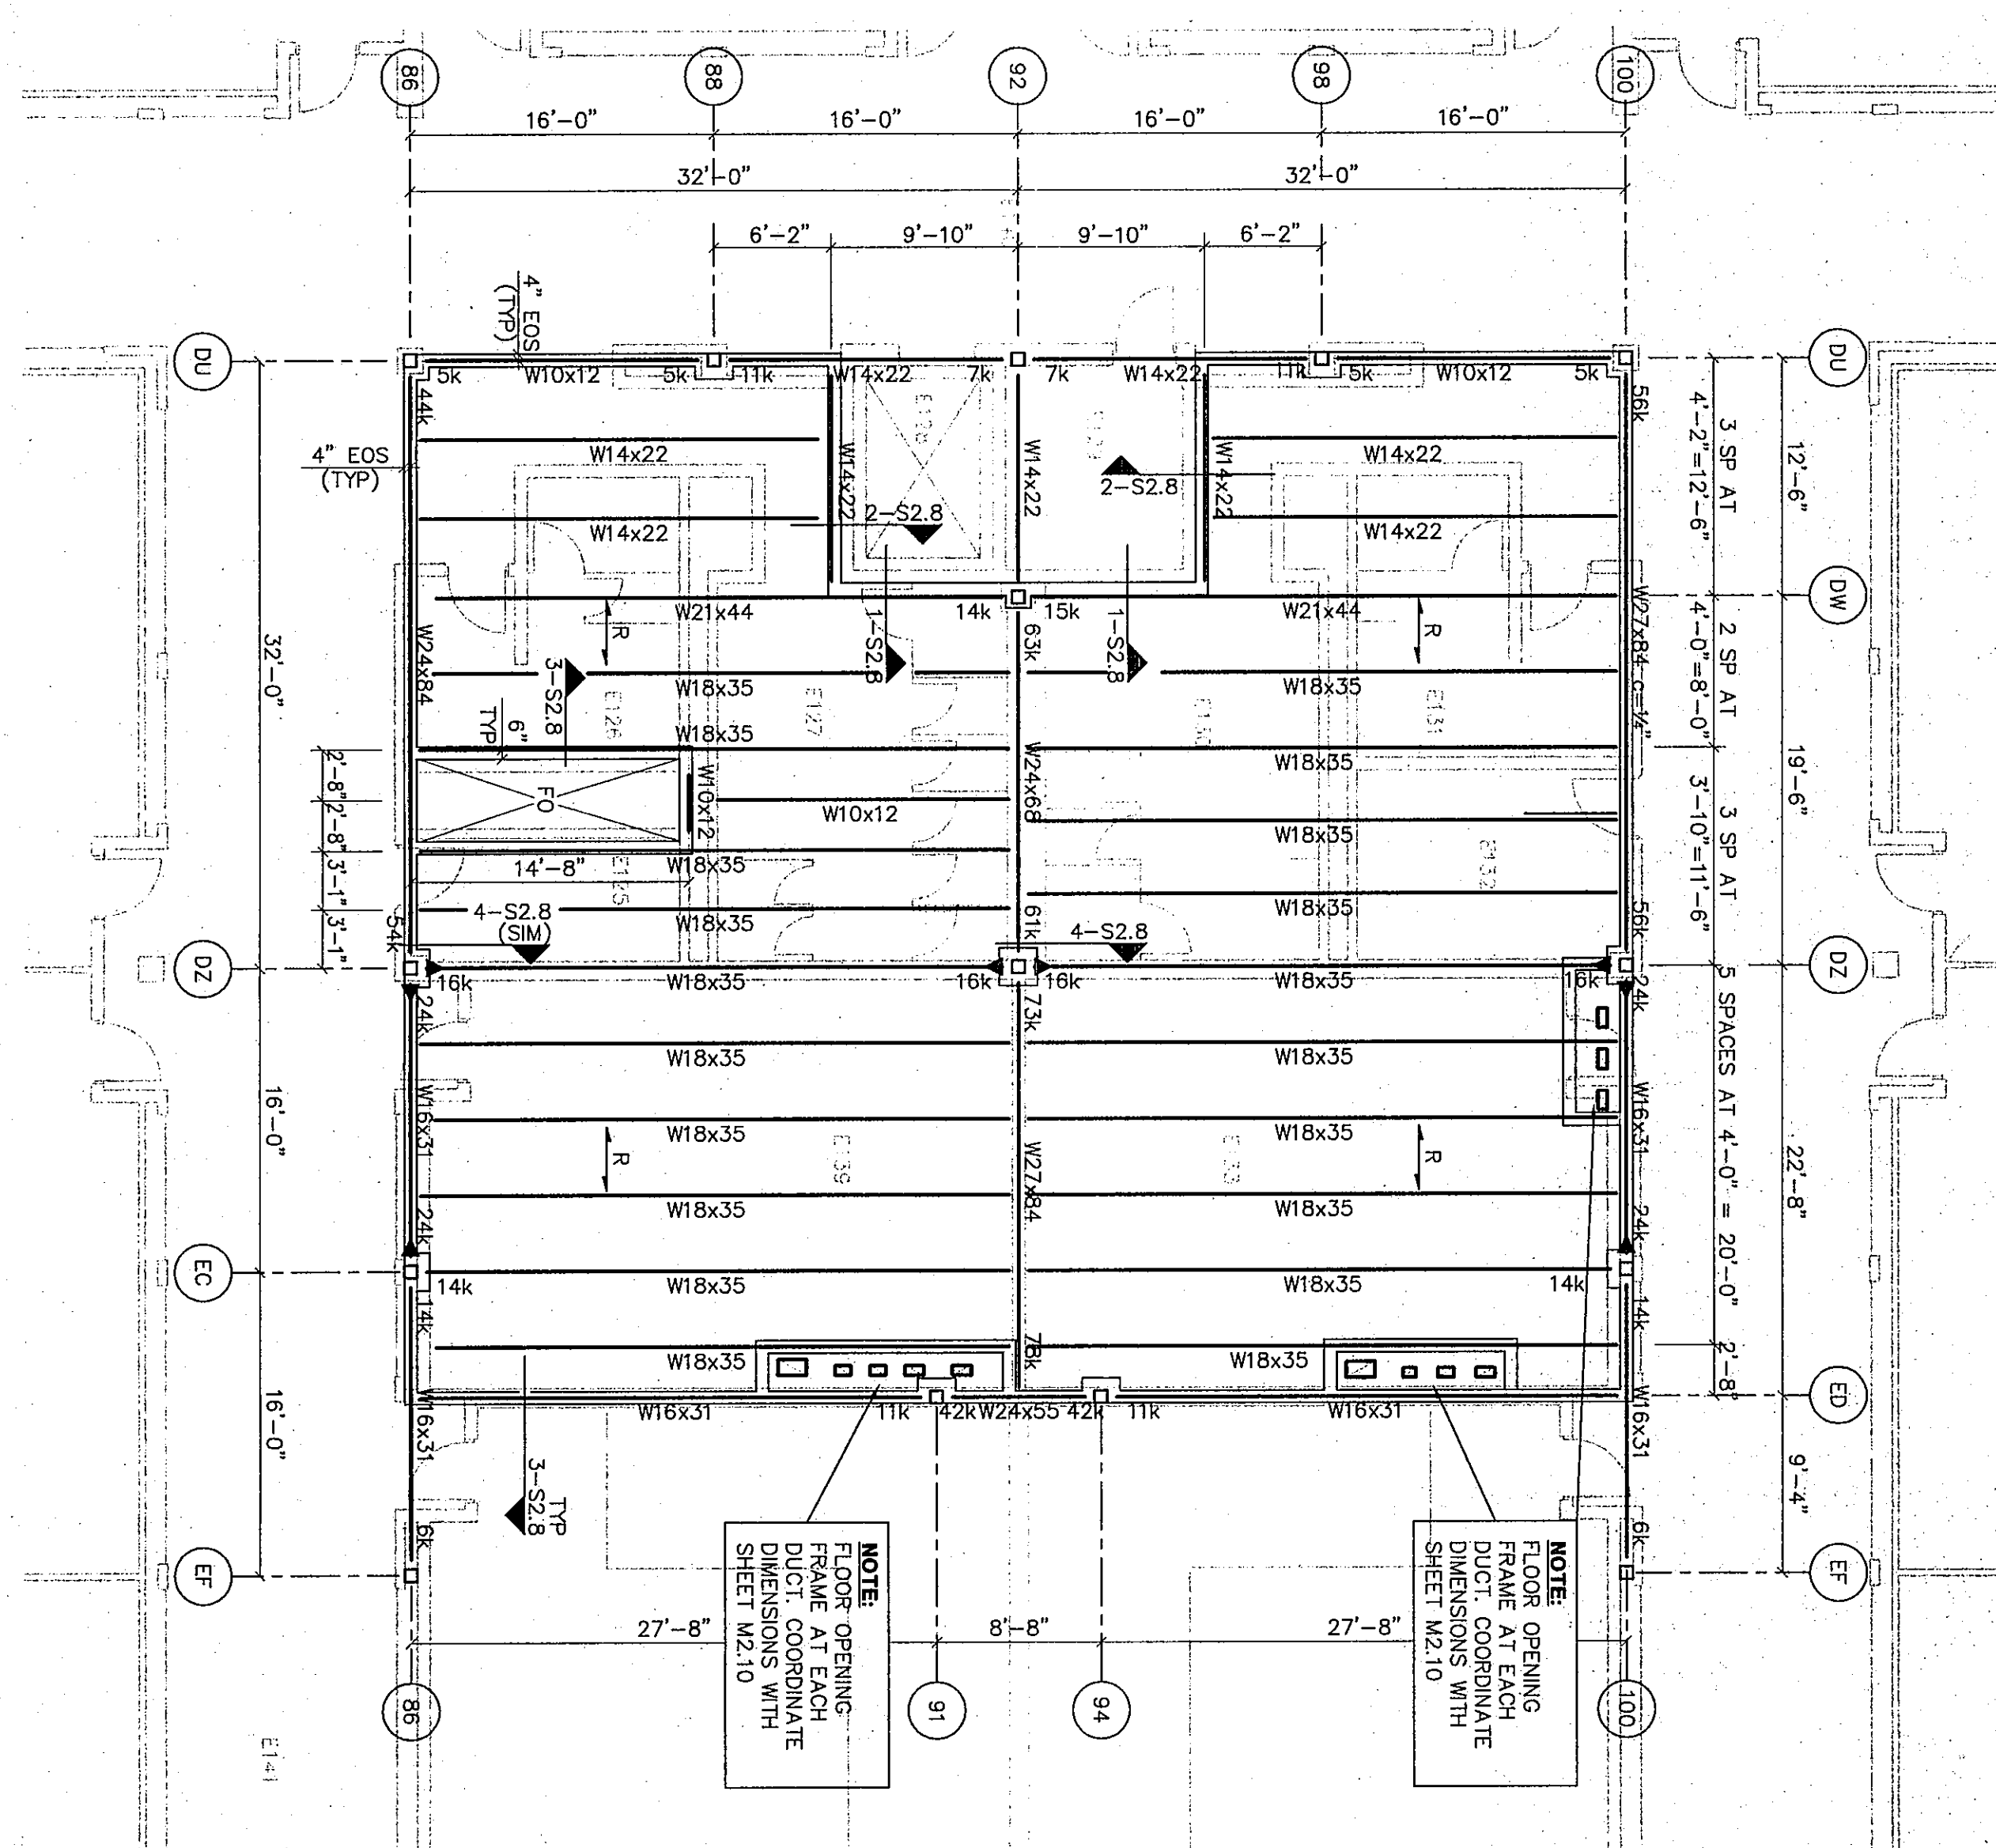


UNIT-E MEZZANINE FRAMING PLAN
TOS EL. 128'-3 1/2" (CON)
1/8"=1'-0"

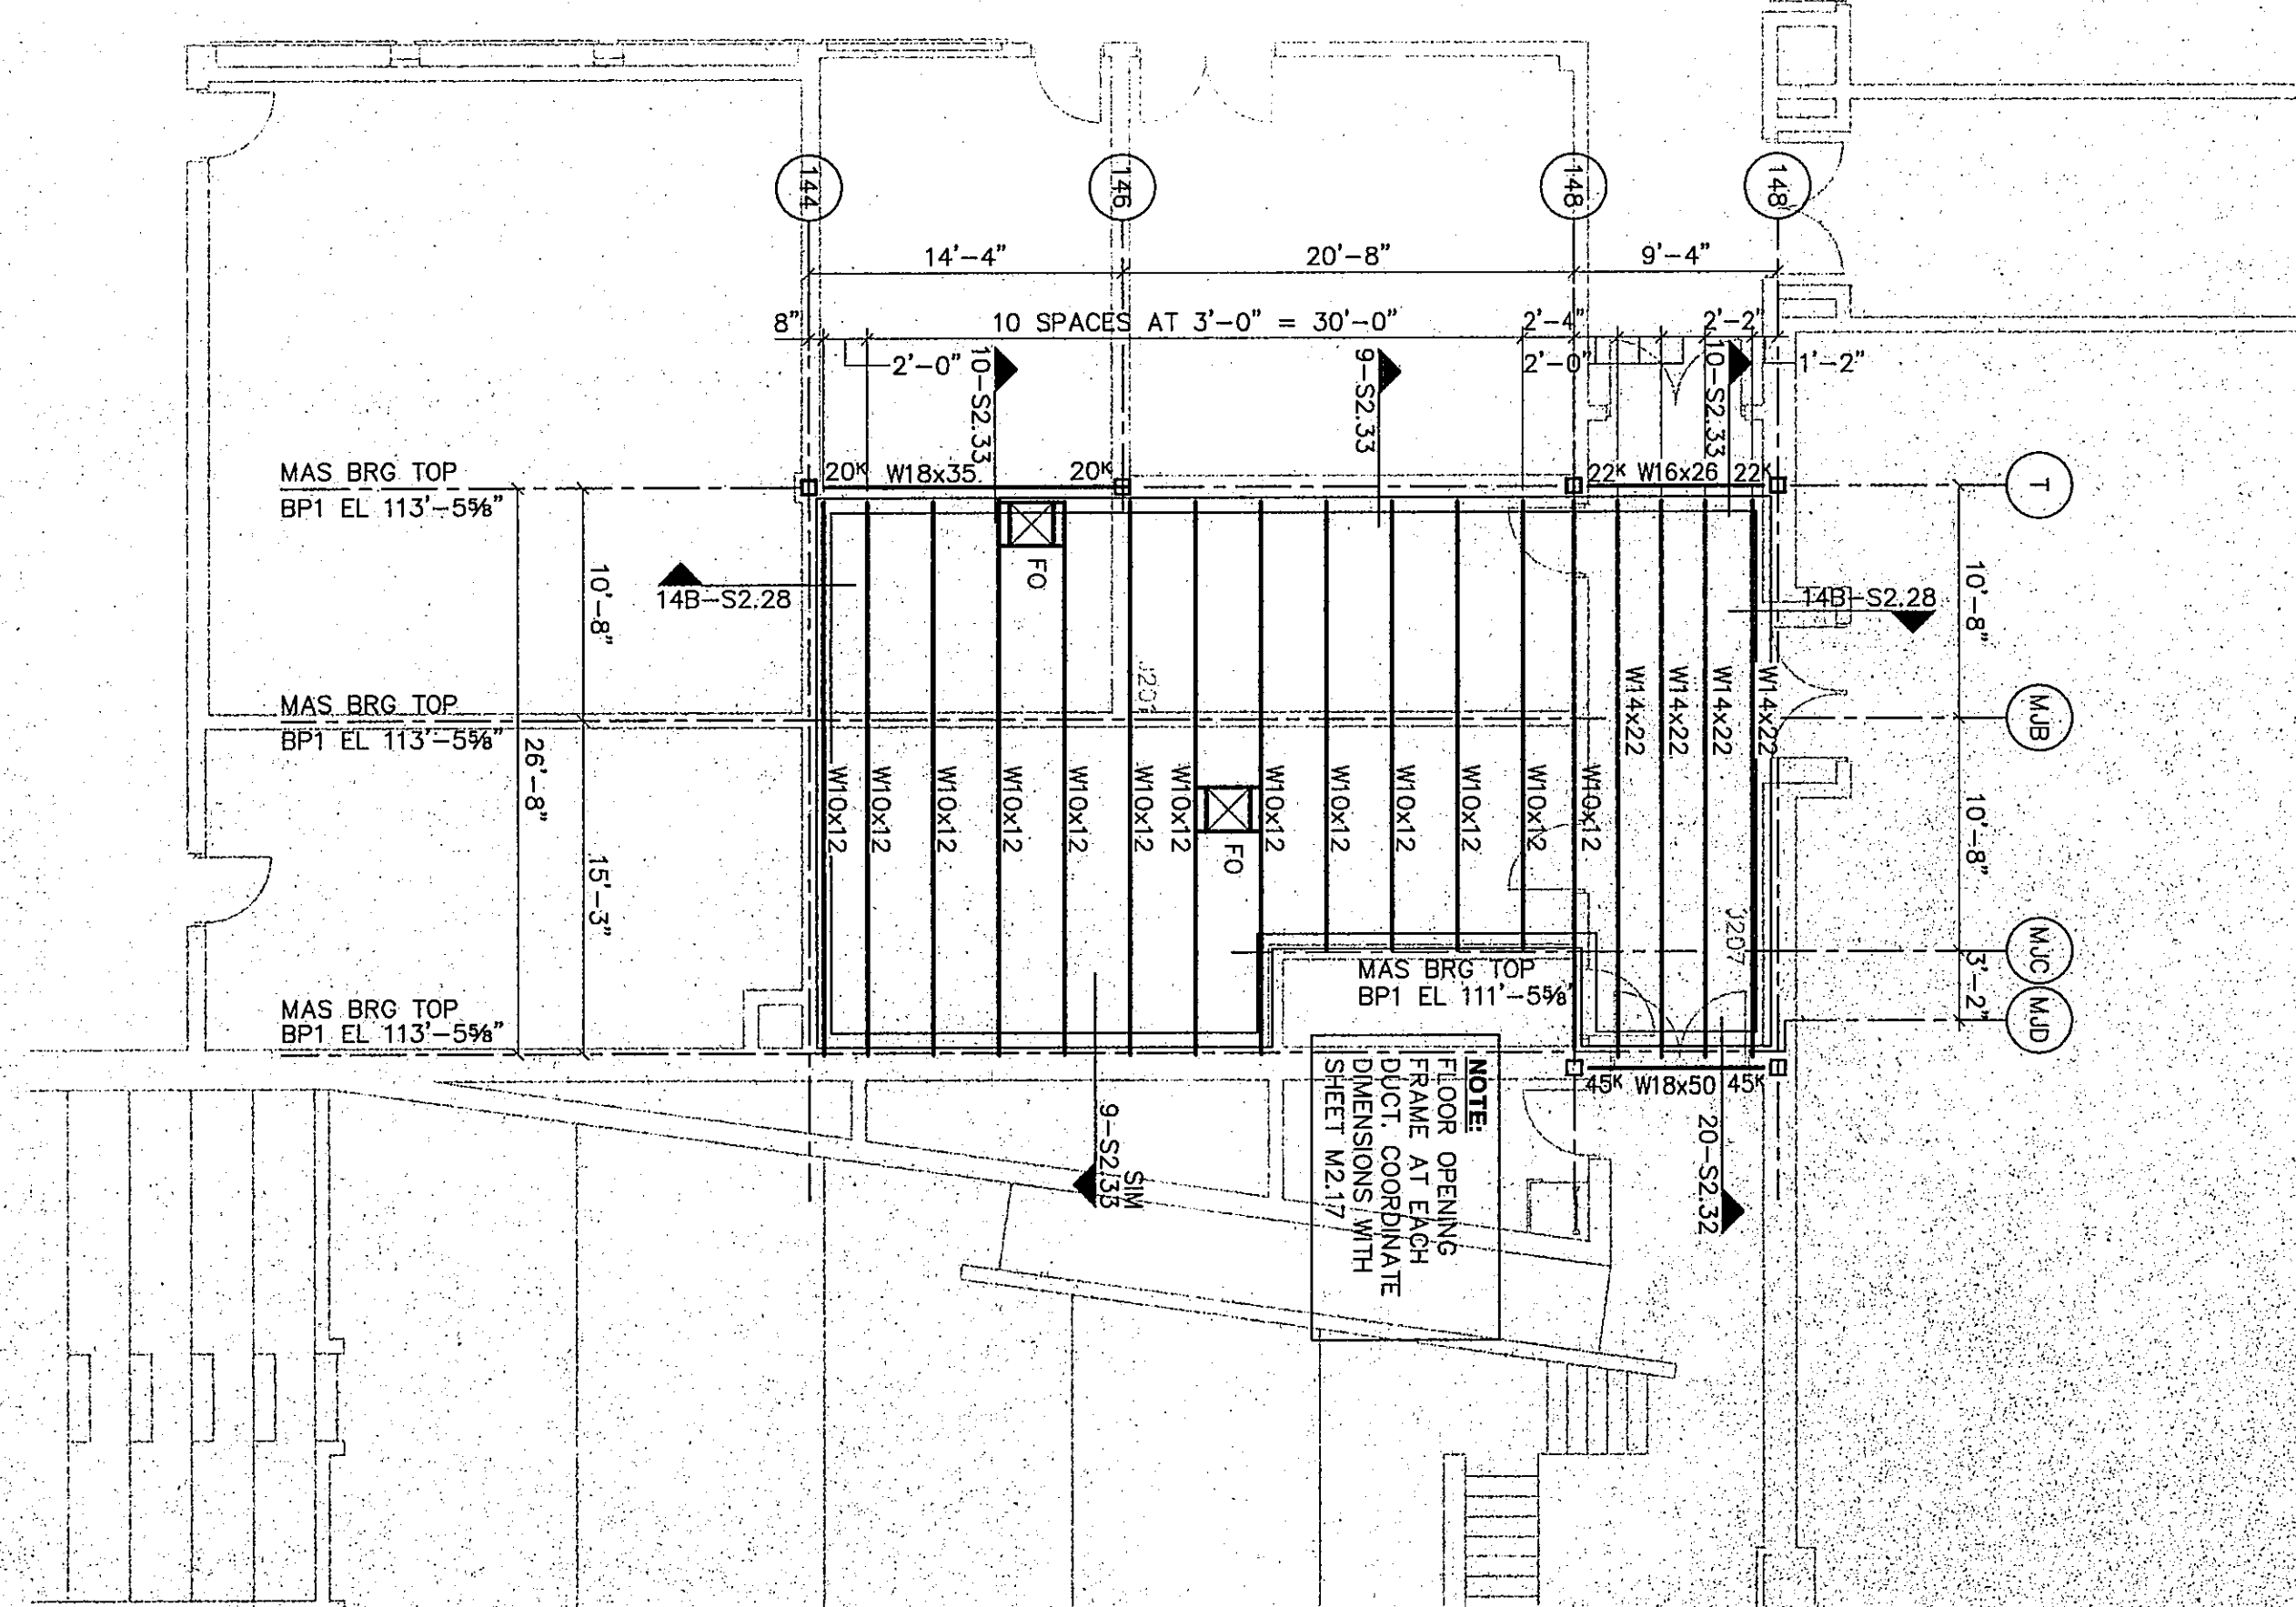


UNIT-J MEZZANINE FRAMING PLAN
TOS EL. 114'-3 1/2" (CON)
1/8"=1'-0"

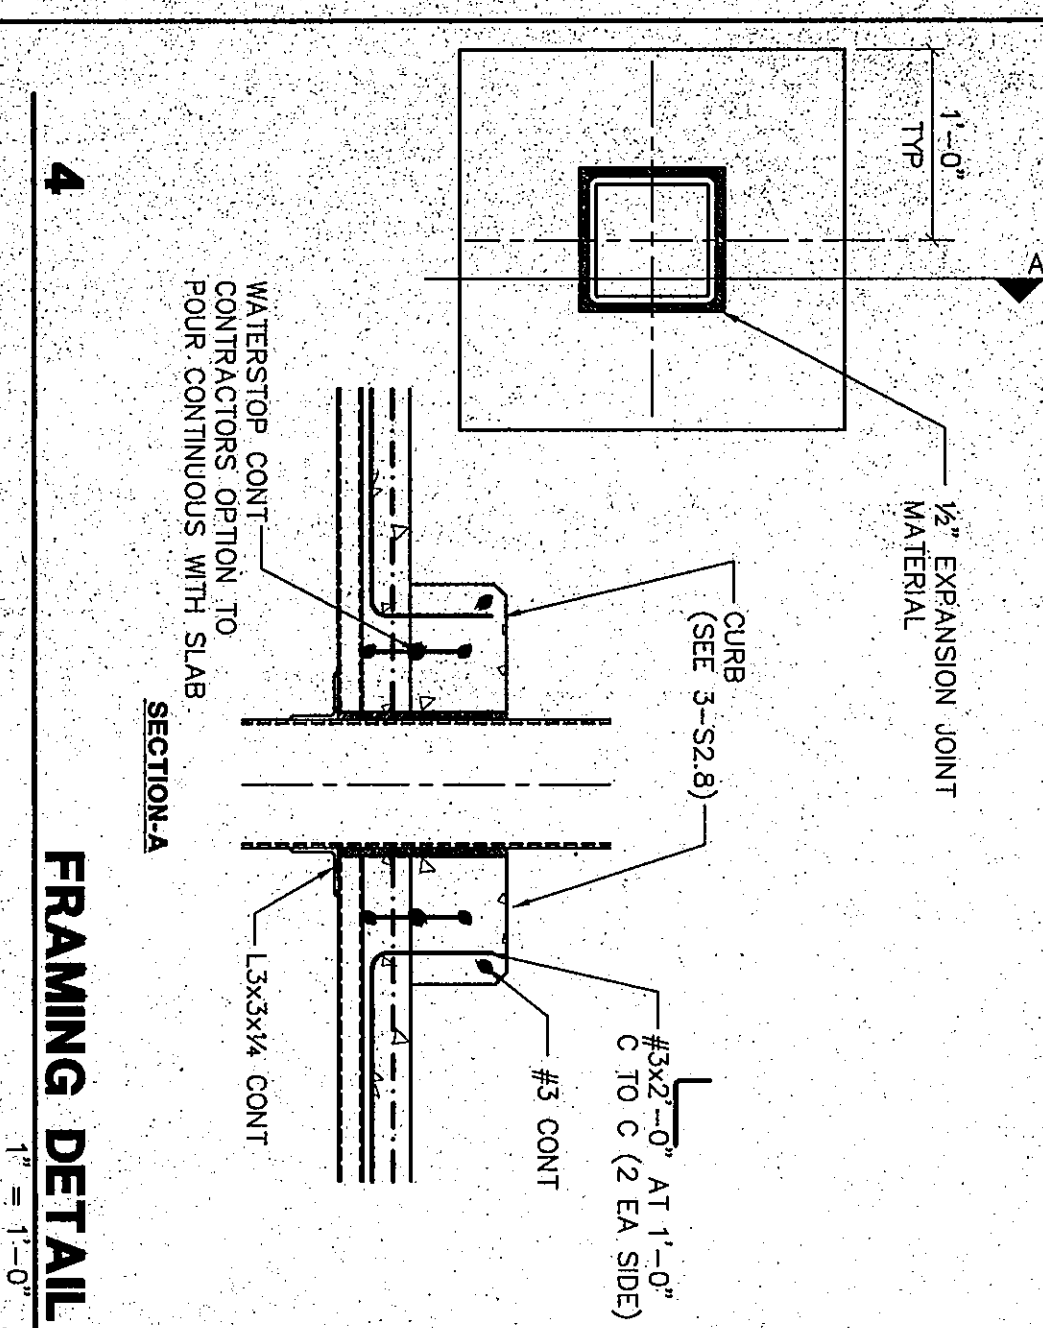


FRAMING DETAIL
1/8"=1'-0"

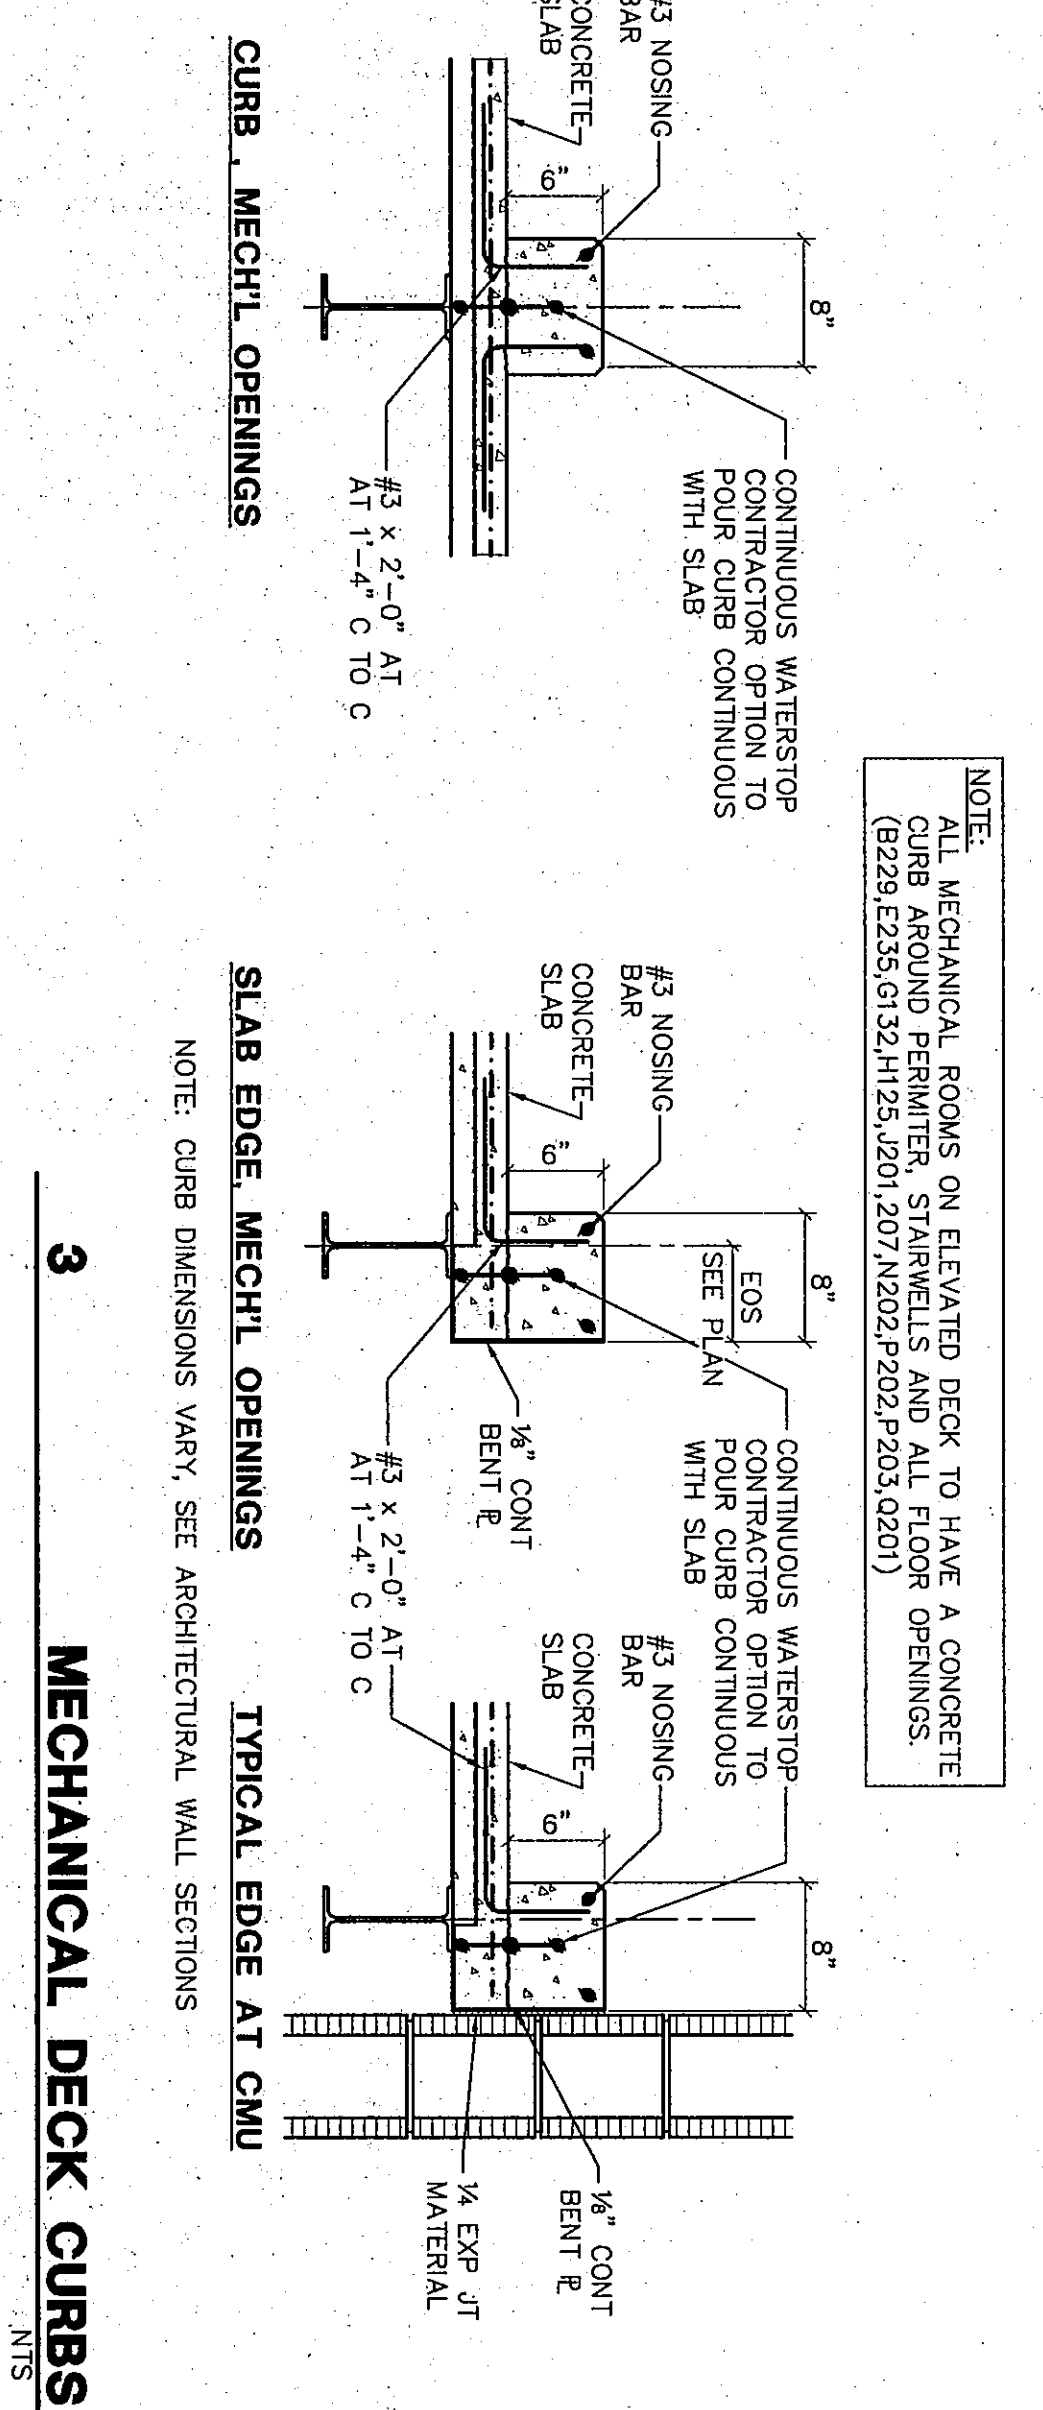

MECHANICAL DECK CURBS
1/8"=1'-0"

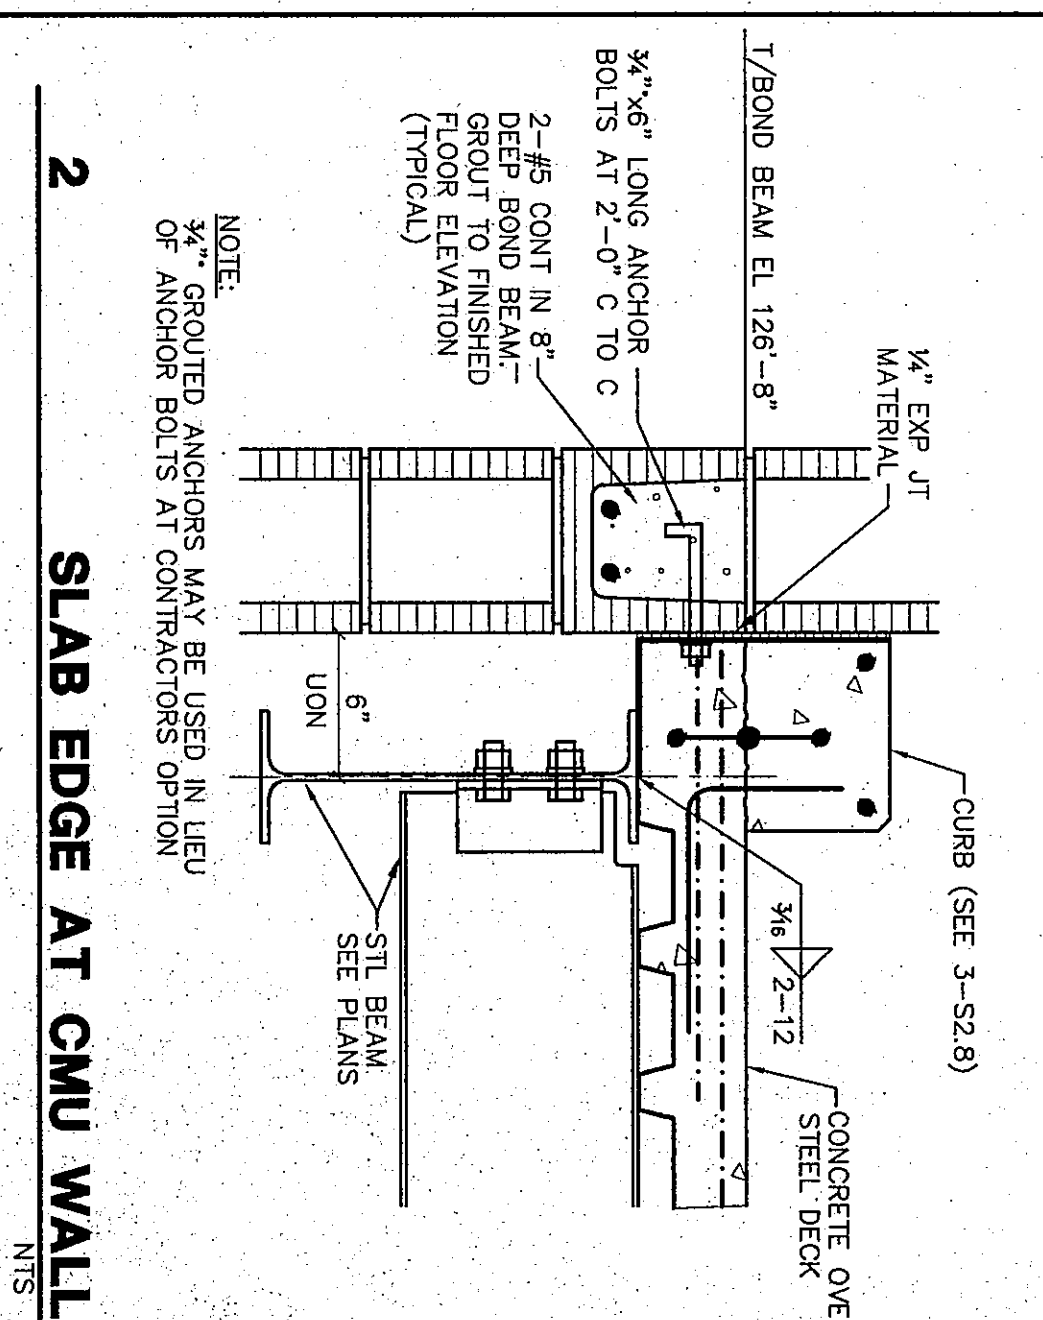

SLAB EDGE AT CMU WALL
1/8"=1'-0"

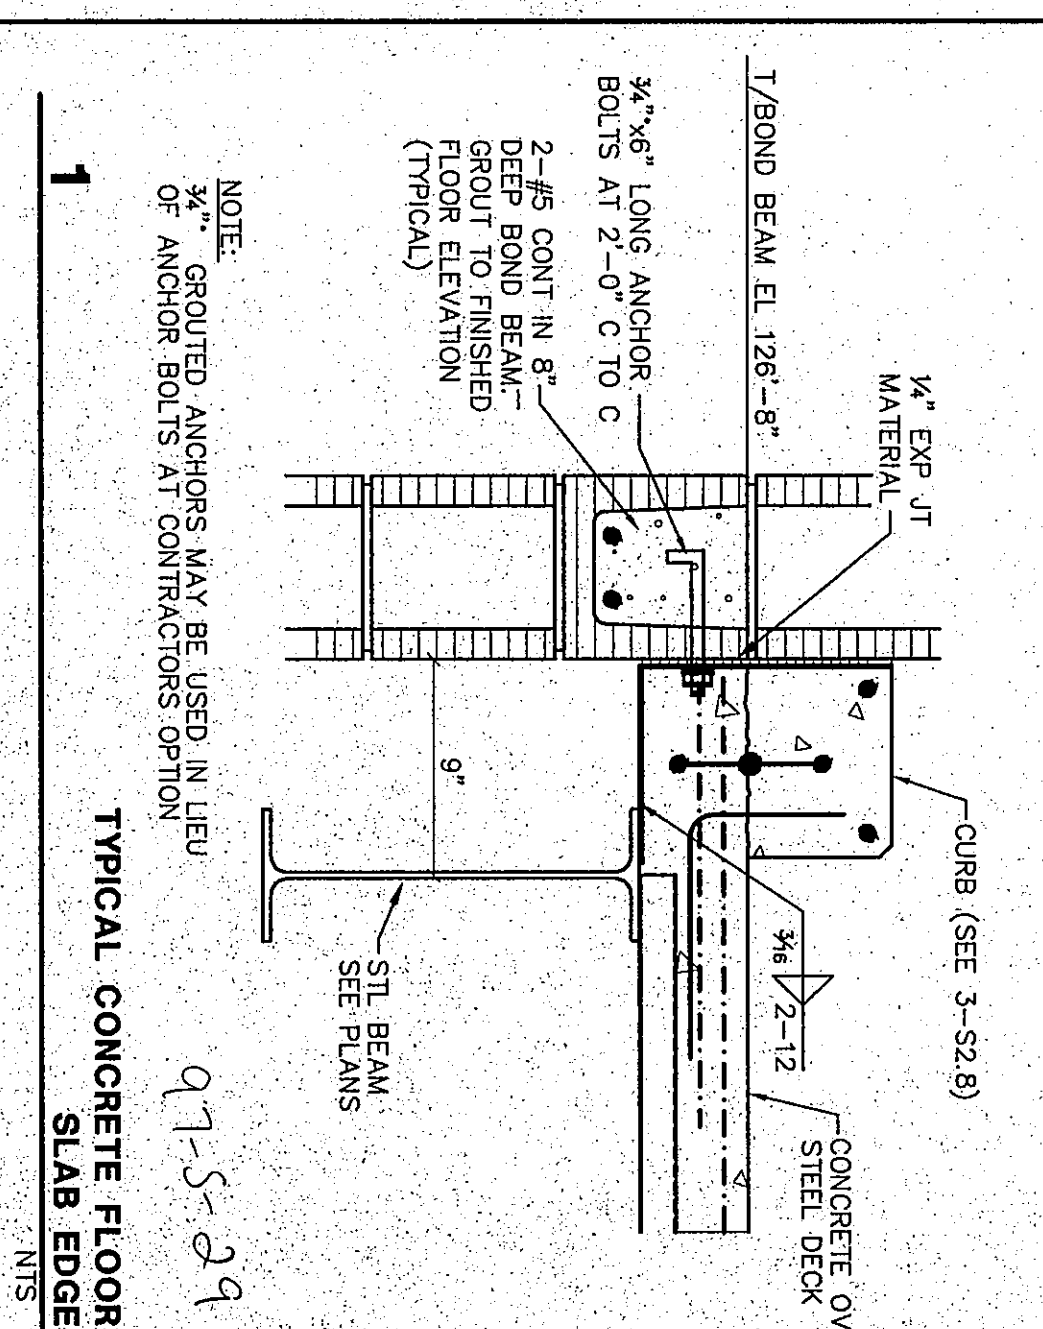

TYPICAL CONCRETE FLOOR SLAB EDGE
1/8"=1'-0"

- FRAMING PLAN NOTES:**
1. TOP STEEL EL. VARIES SEE PLAN
 2. SEE DRAWINGS S2.27, S2.28, AND S2.29 FOR TYPICAL STEEL FRAMING DETAILS
 3. SEE S2.27 FOR TYPICAL STEEL FRAMING CONNECTIONS
 4. BEAM LEGEND
 5. JOIST SPACING "W/ROOFED" AT HIP AND VALLEY BEAMS, UON
- LEGEND:**
- INDICATES DECK SUPPORT REQUIRED BETWEEN JOISTS SEE S2.27
 - INDICATES BEAM SUPPORTING OPERABLE WALL (OW)
 - INDICATES BEAM SUPPORTING OPERABLE WALL (OW) PRIVATELY WHERE BEAMS DO NOT INTERSECT AT GRID LINES
 - INDICATES A POST - A COLUMN WHICH BEARS ON TOP OF A BEAM SEE S2.27
 - INDICATES A HANGER - A COLUMN WHICH IS SUPPORTED FROM THE BOTTOM OF A BEAM CHANGE OF SIZE JOIST IS TO BE EXTENDED AND ATTACHED TO THE BOTTOM FLANGE OF THE BEAM OR CHANNEL SEE S2.27
 - INDICATES BEAM SPICE SEE S2.27
 - INDICATES FRAME REQUIRED FOR FLOOR OPENING
 - INDICATES DIRECTION OF FLOOR DECK SPAN
 - INDICATES JOIST CONNECTION SEE S2.27