




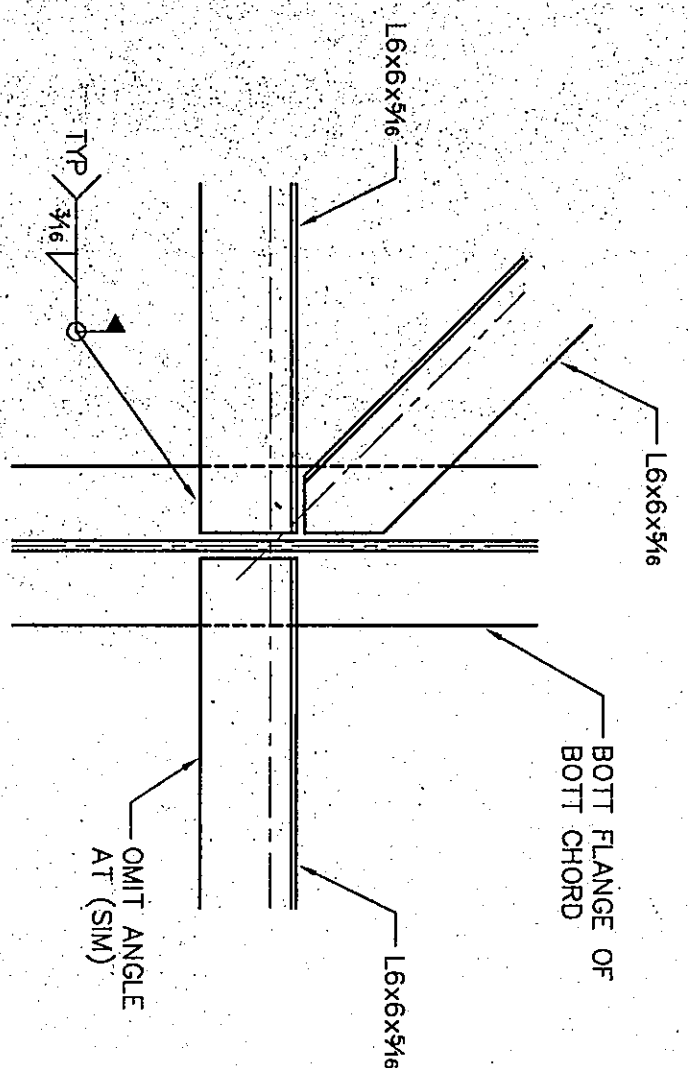


13 DETAIL AT BOTTOM CHORD
T = 1'-0"

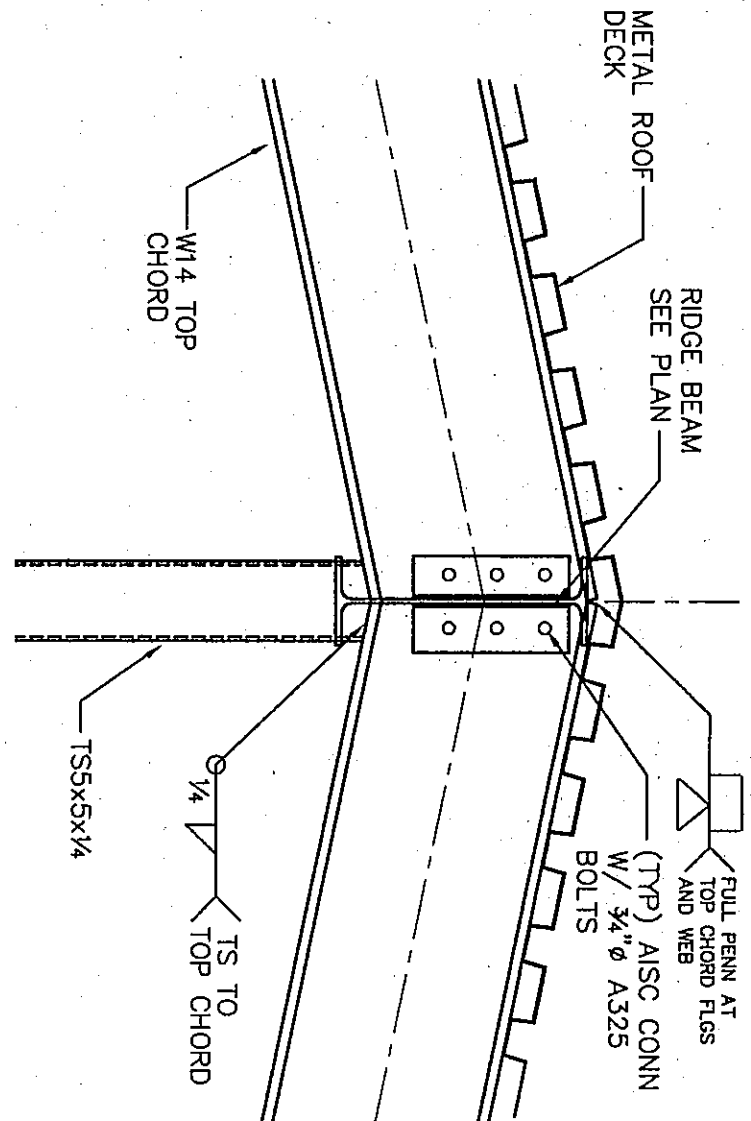


10 T1 RIDGE CONNECTION
T = 1'-0"

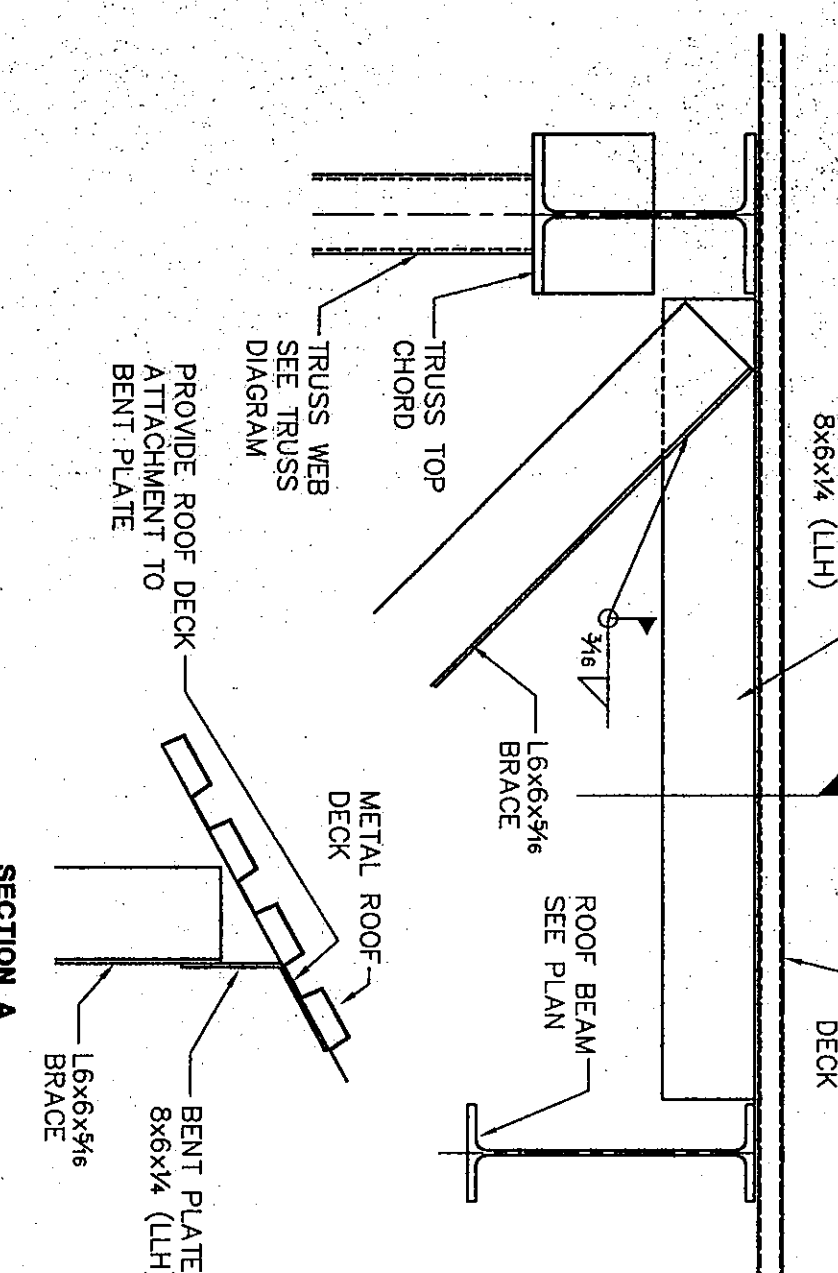


14 DETAIL AT TOP CHORD
T = 1'-0"

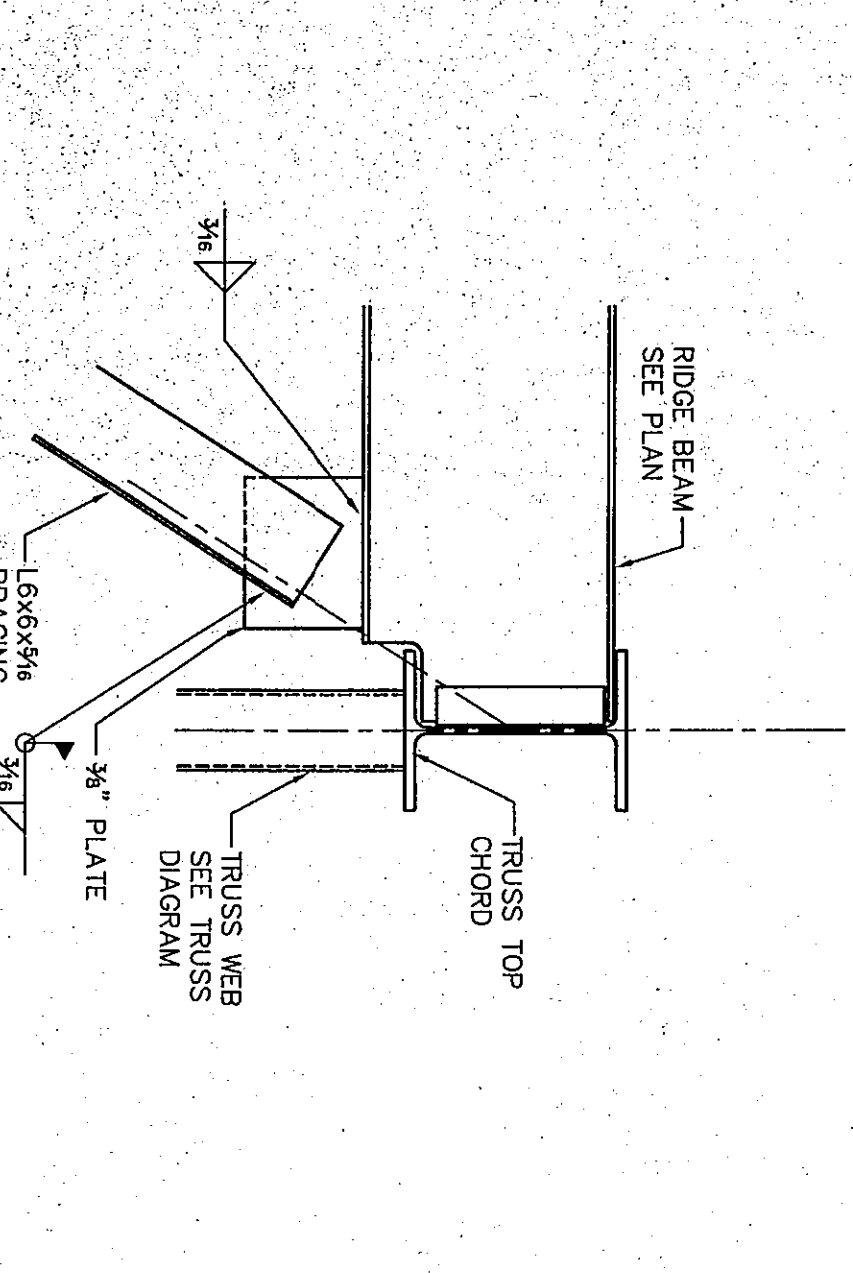


15 RIDGE BEAM AT TRUSS
T = 1'-0"

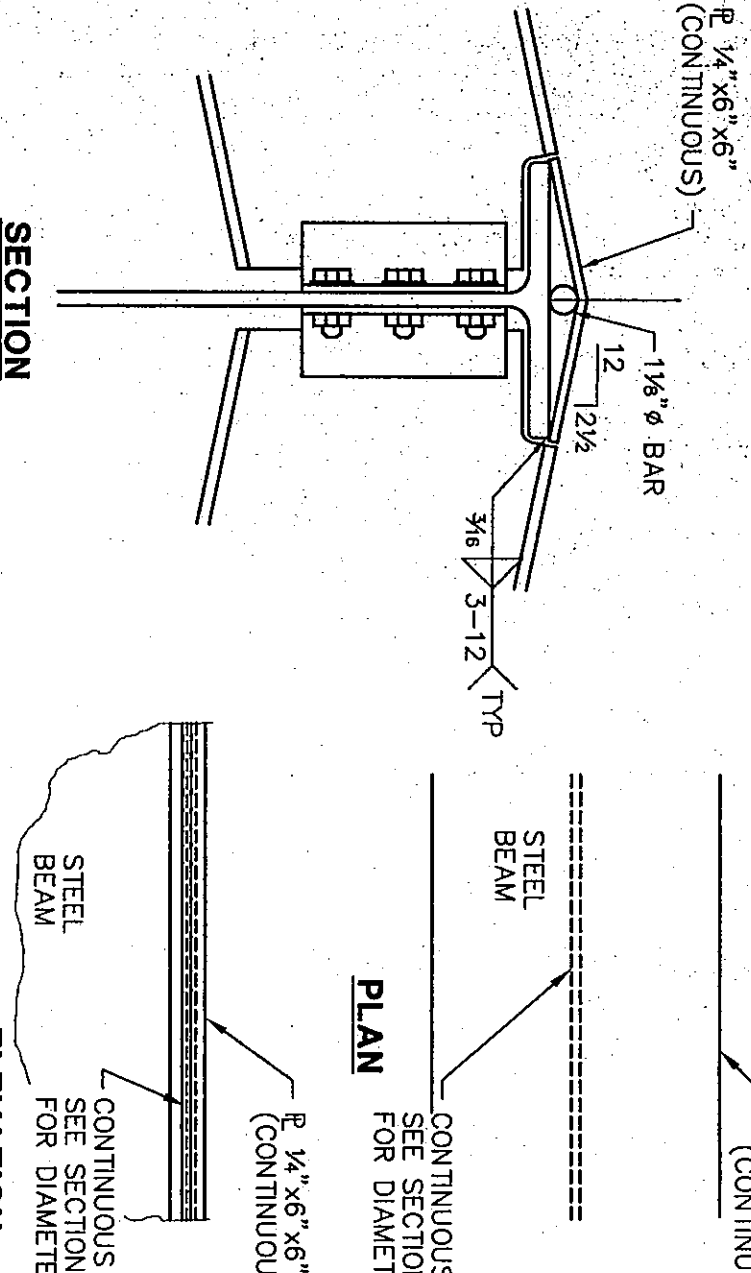


16 BEAM BEARING AT RIDGE BEAM
T = 1'-0"

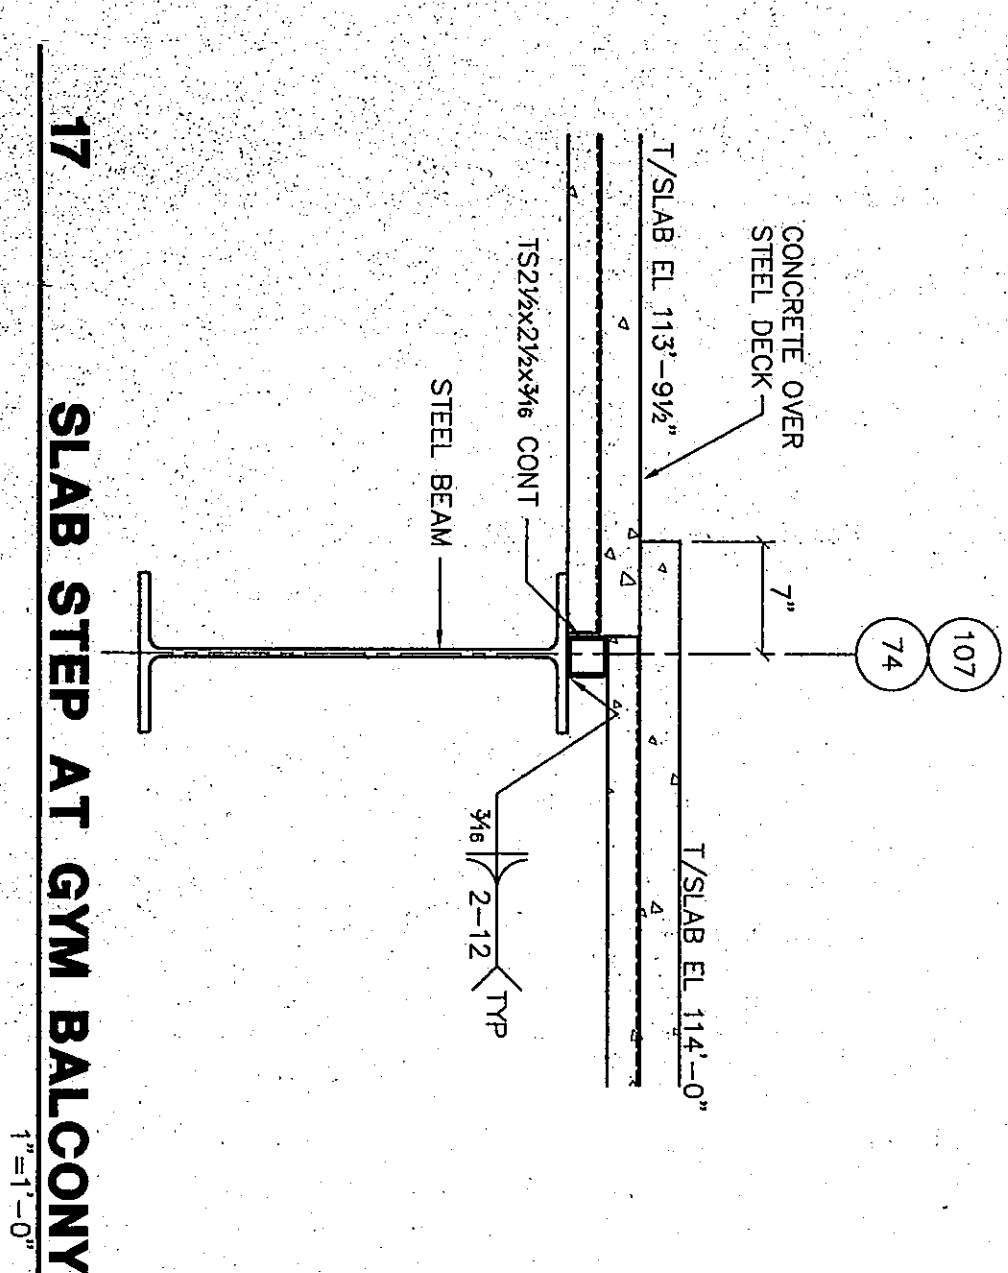


17 SLAB STEP AT GYM BALCONY
T = 1'-0"

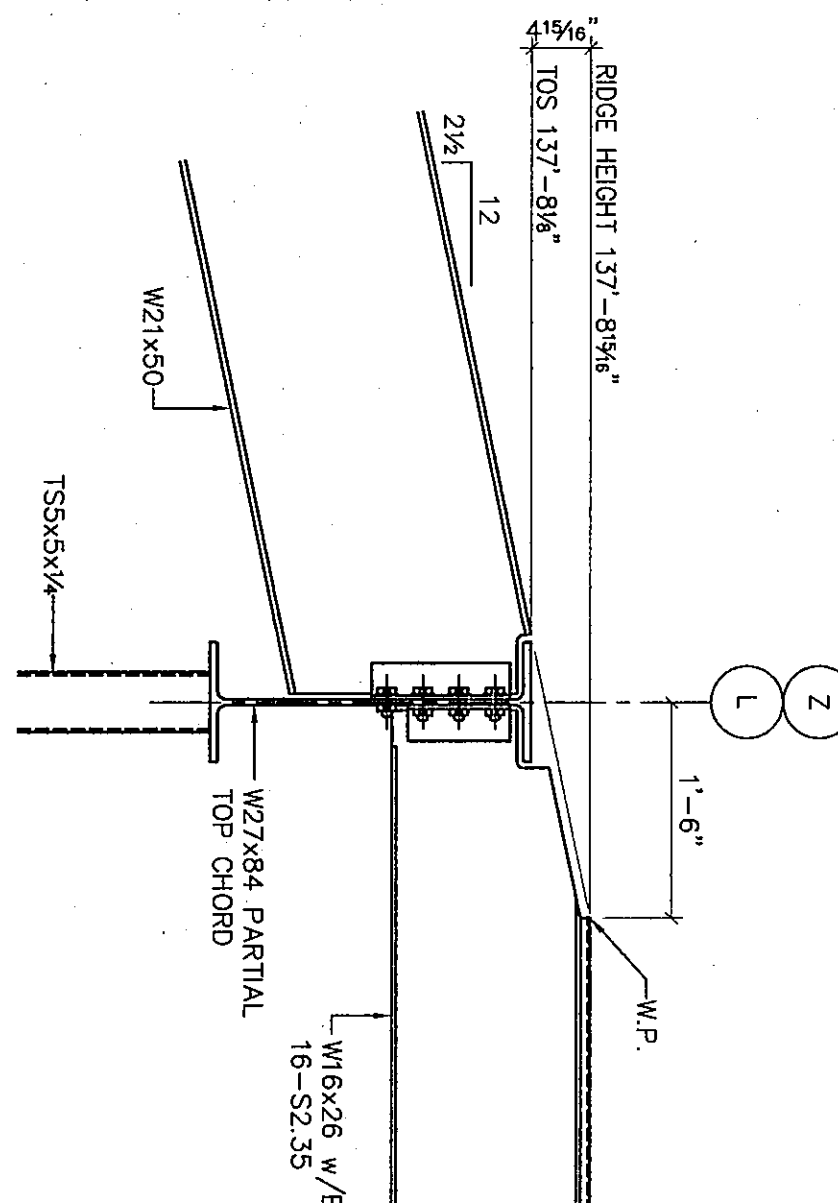


SECTION 11C. PARTIAL ELEVATION AT TRUSS 12.

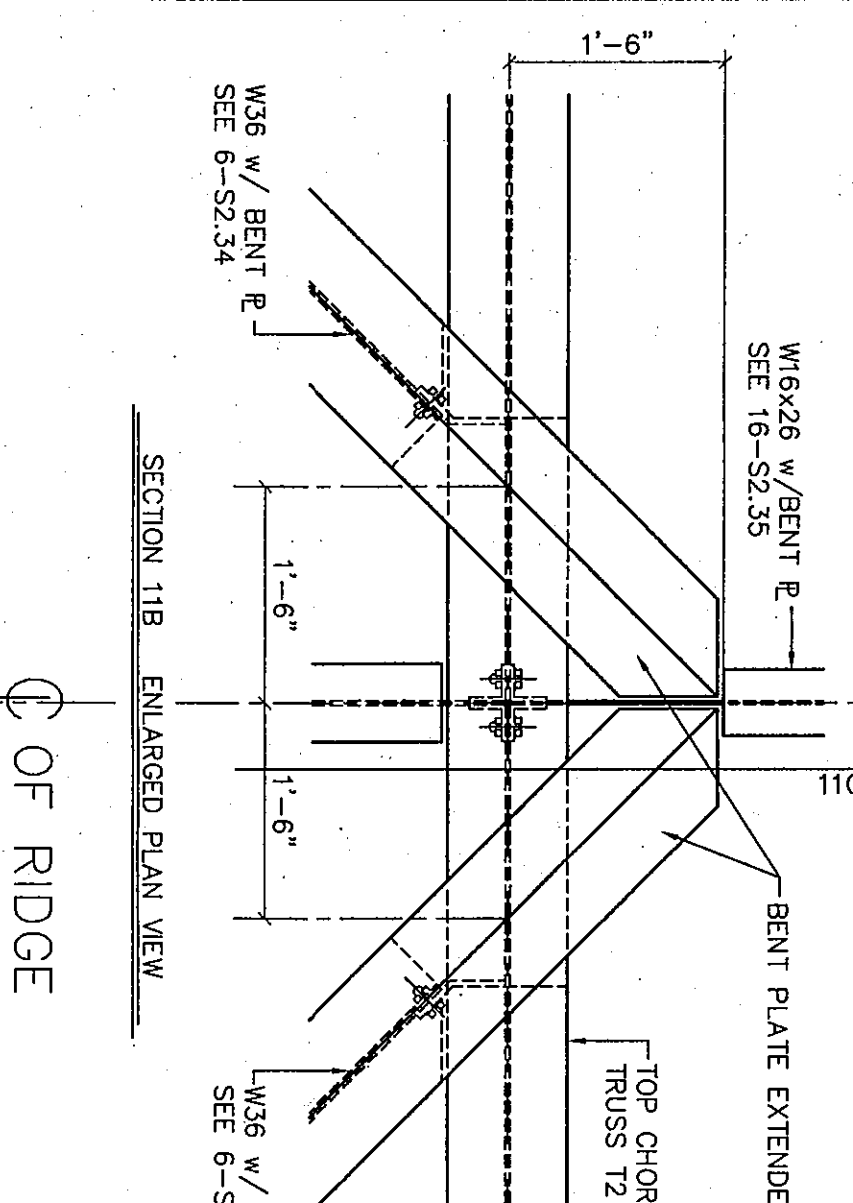


SECTION 11B. ENLARGED PLAN VIEW

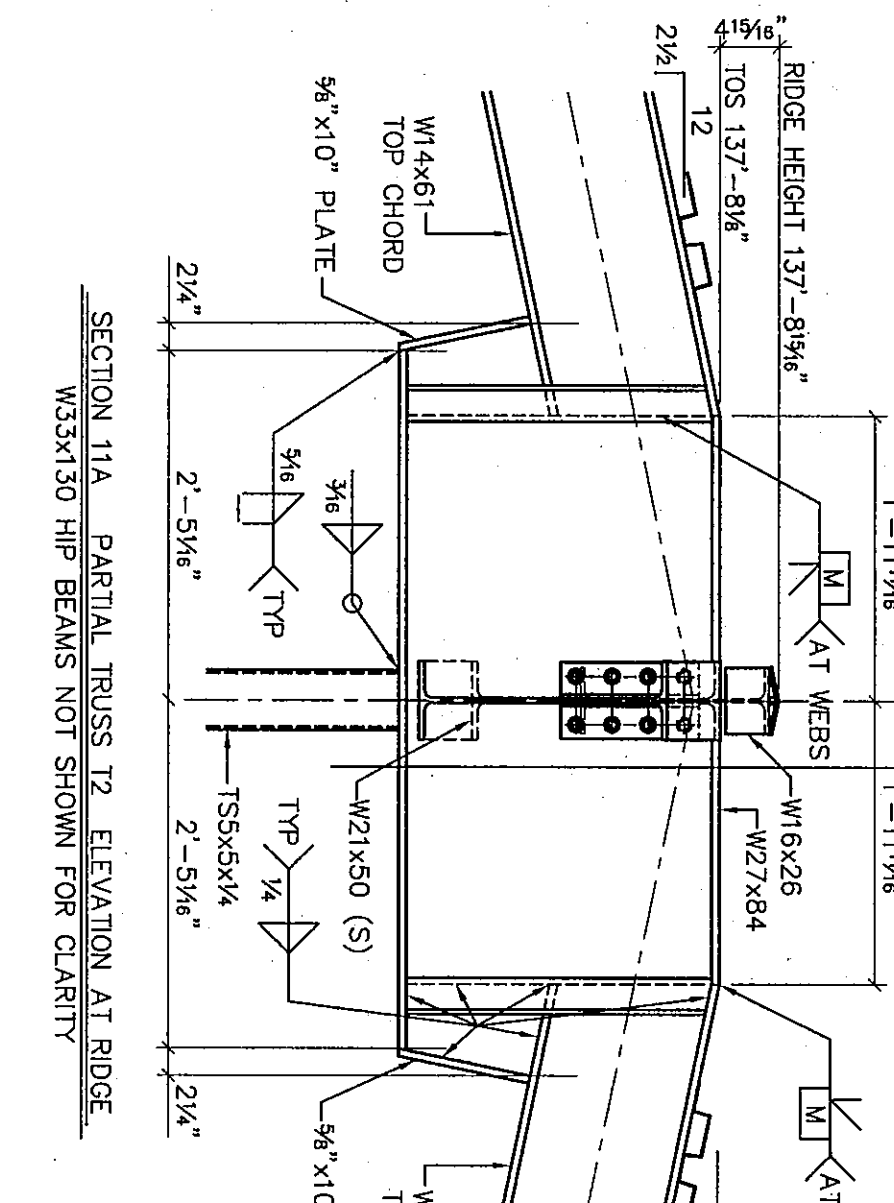


11 UNIT Q TRUSS CONNECTIONS
T = 1'-0"

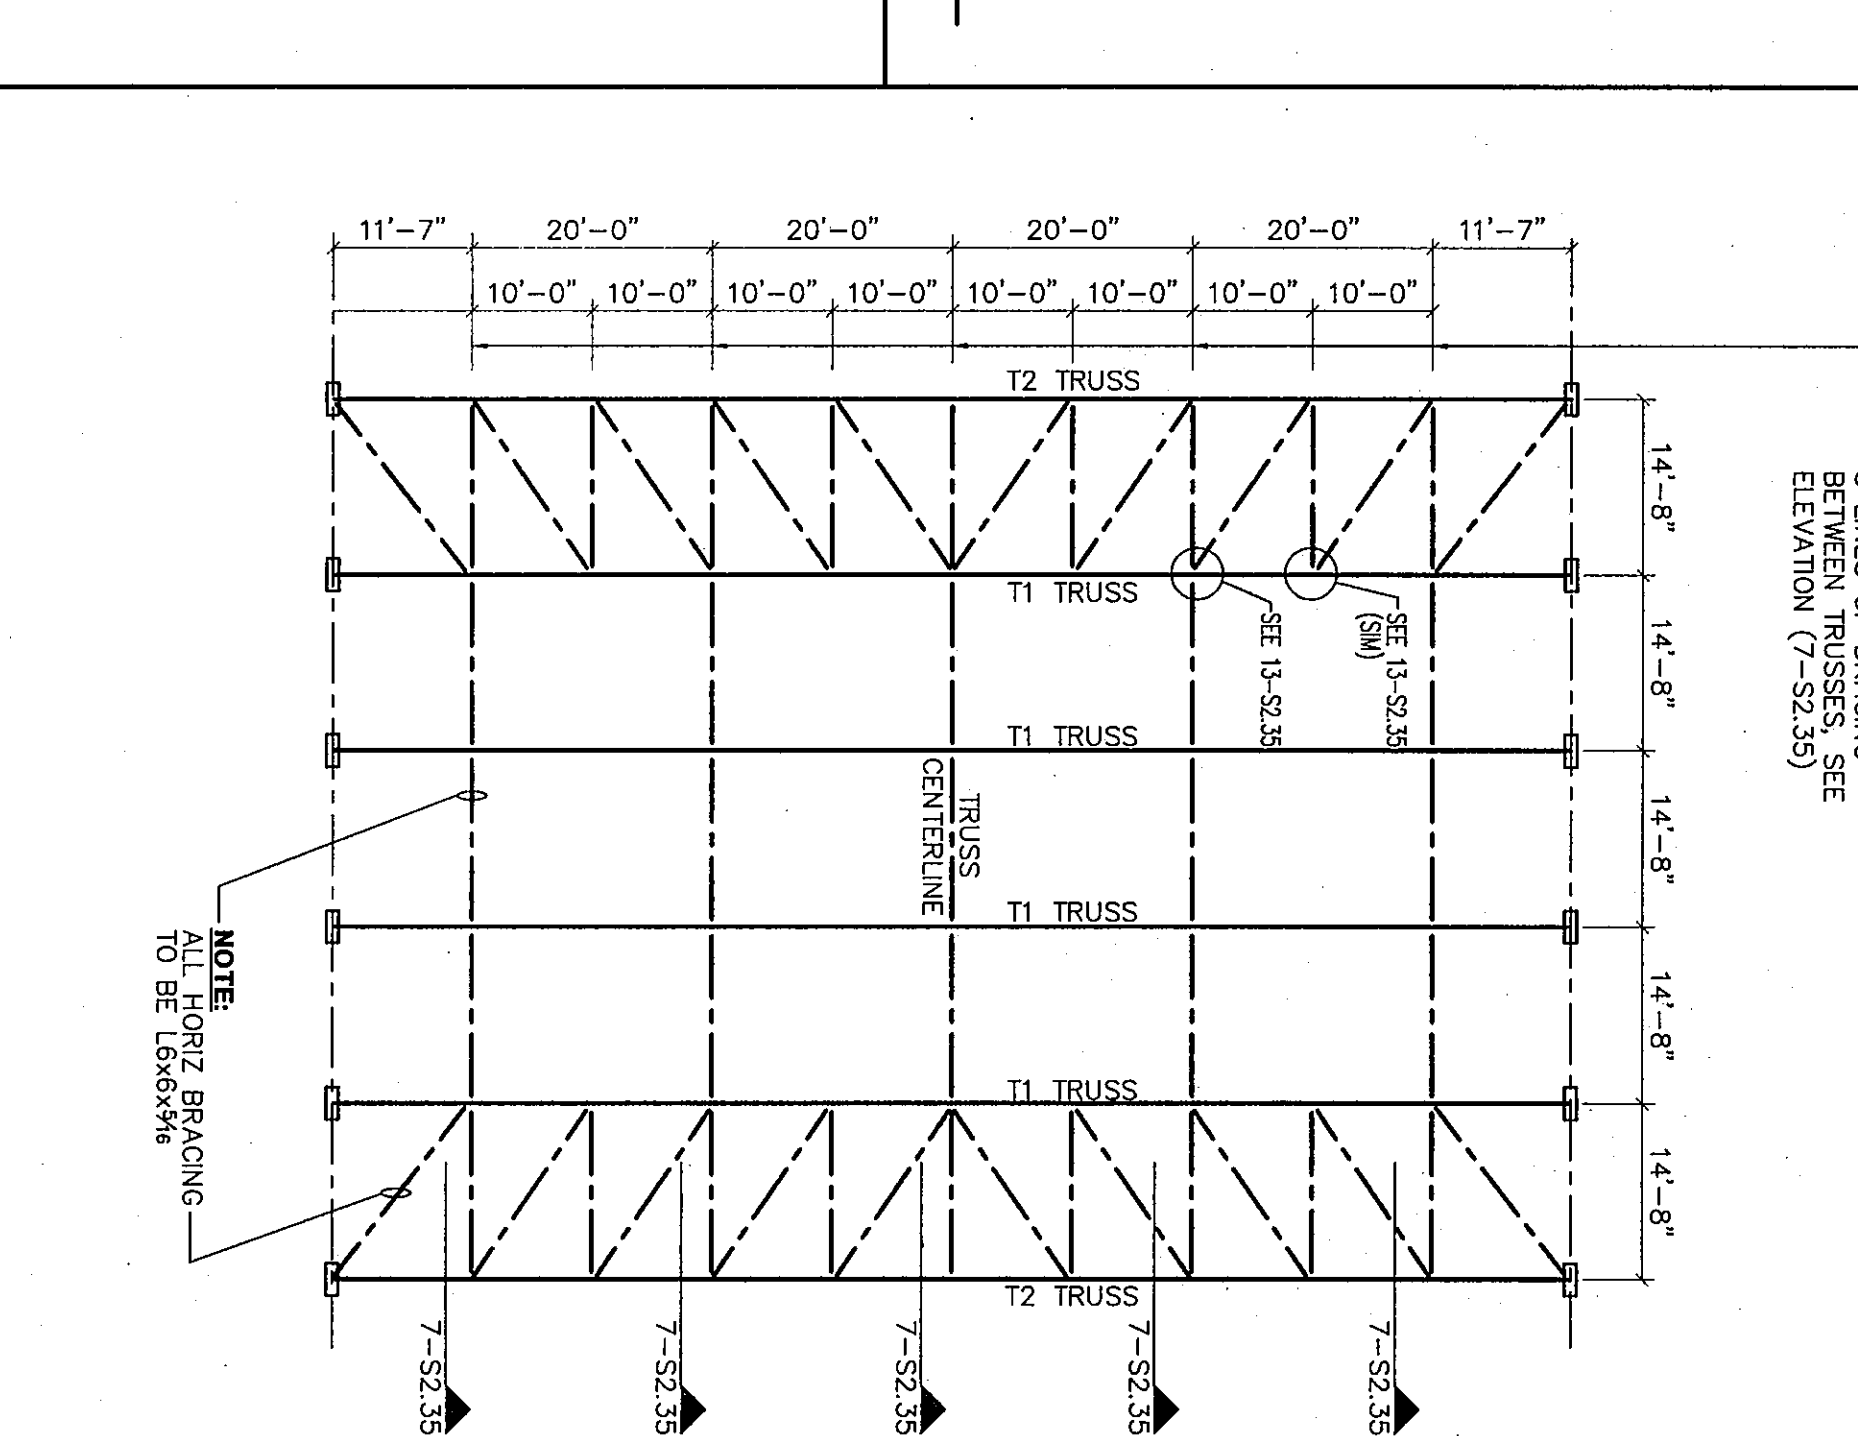


6 PLAN AT BOTTOM CHORD
T = 1'-0"

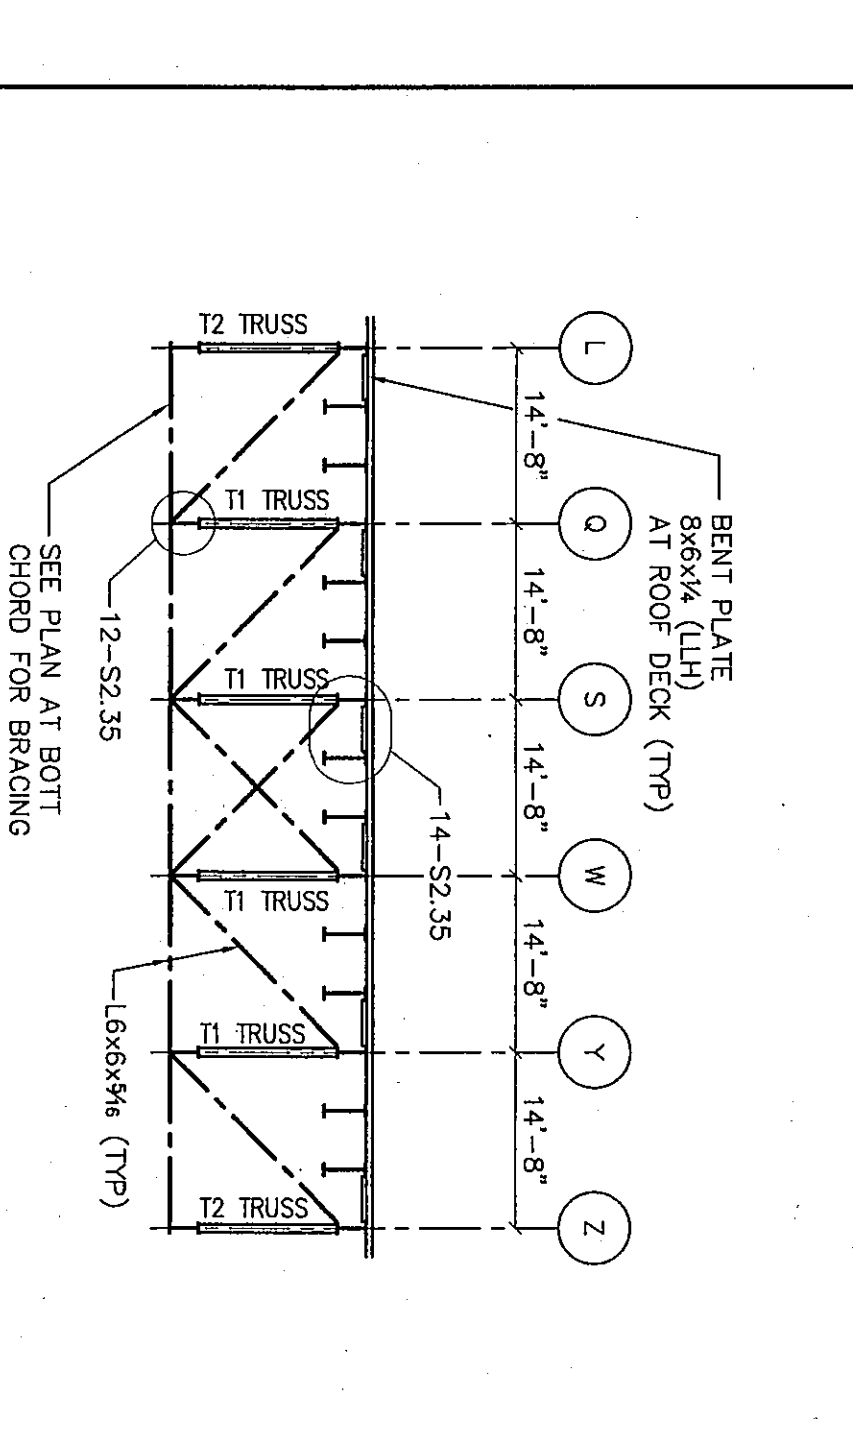


7 VERTICAL BRACING BETWEEN TRUSS
T = 1'-0"

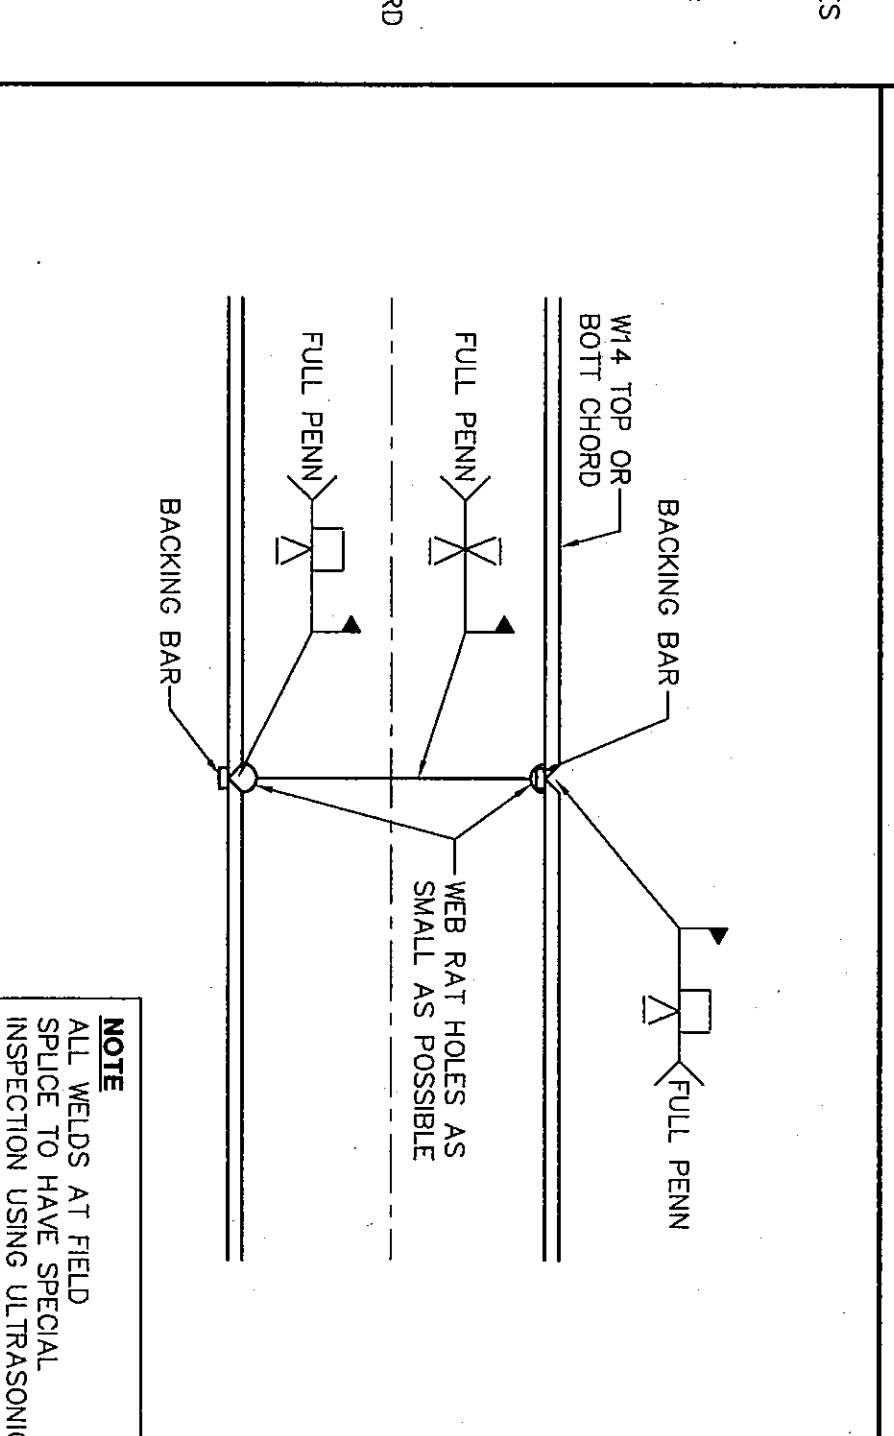


8 OPTIONAL WELD SPLICE
T = 1'-0"

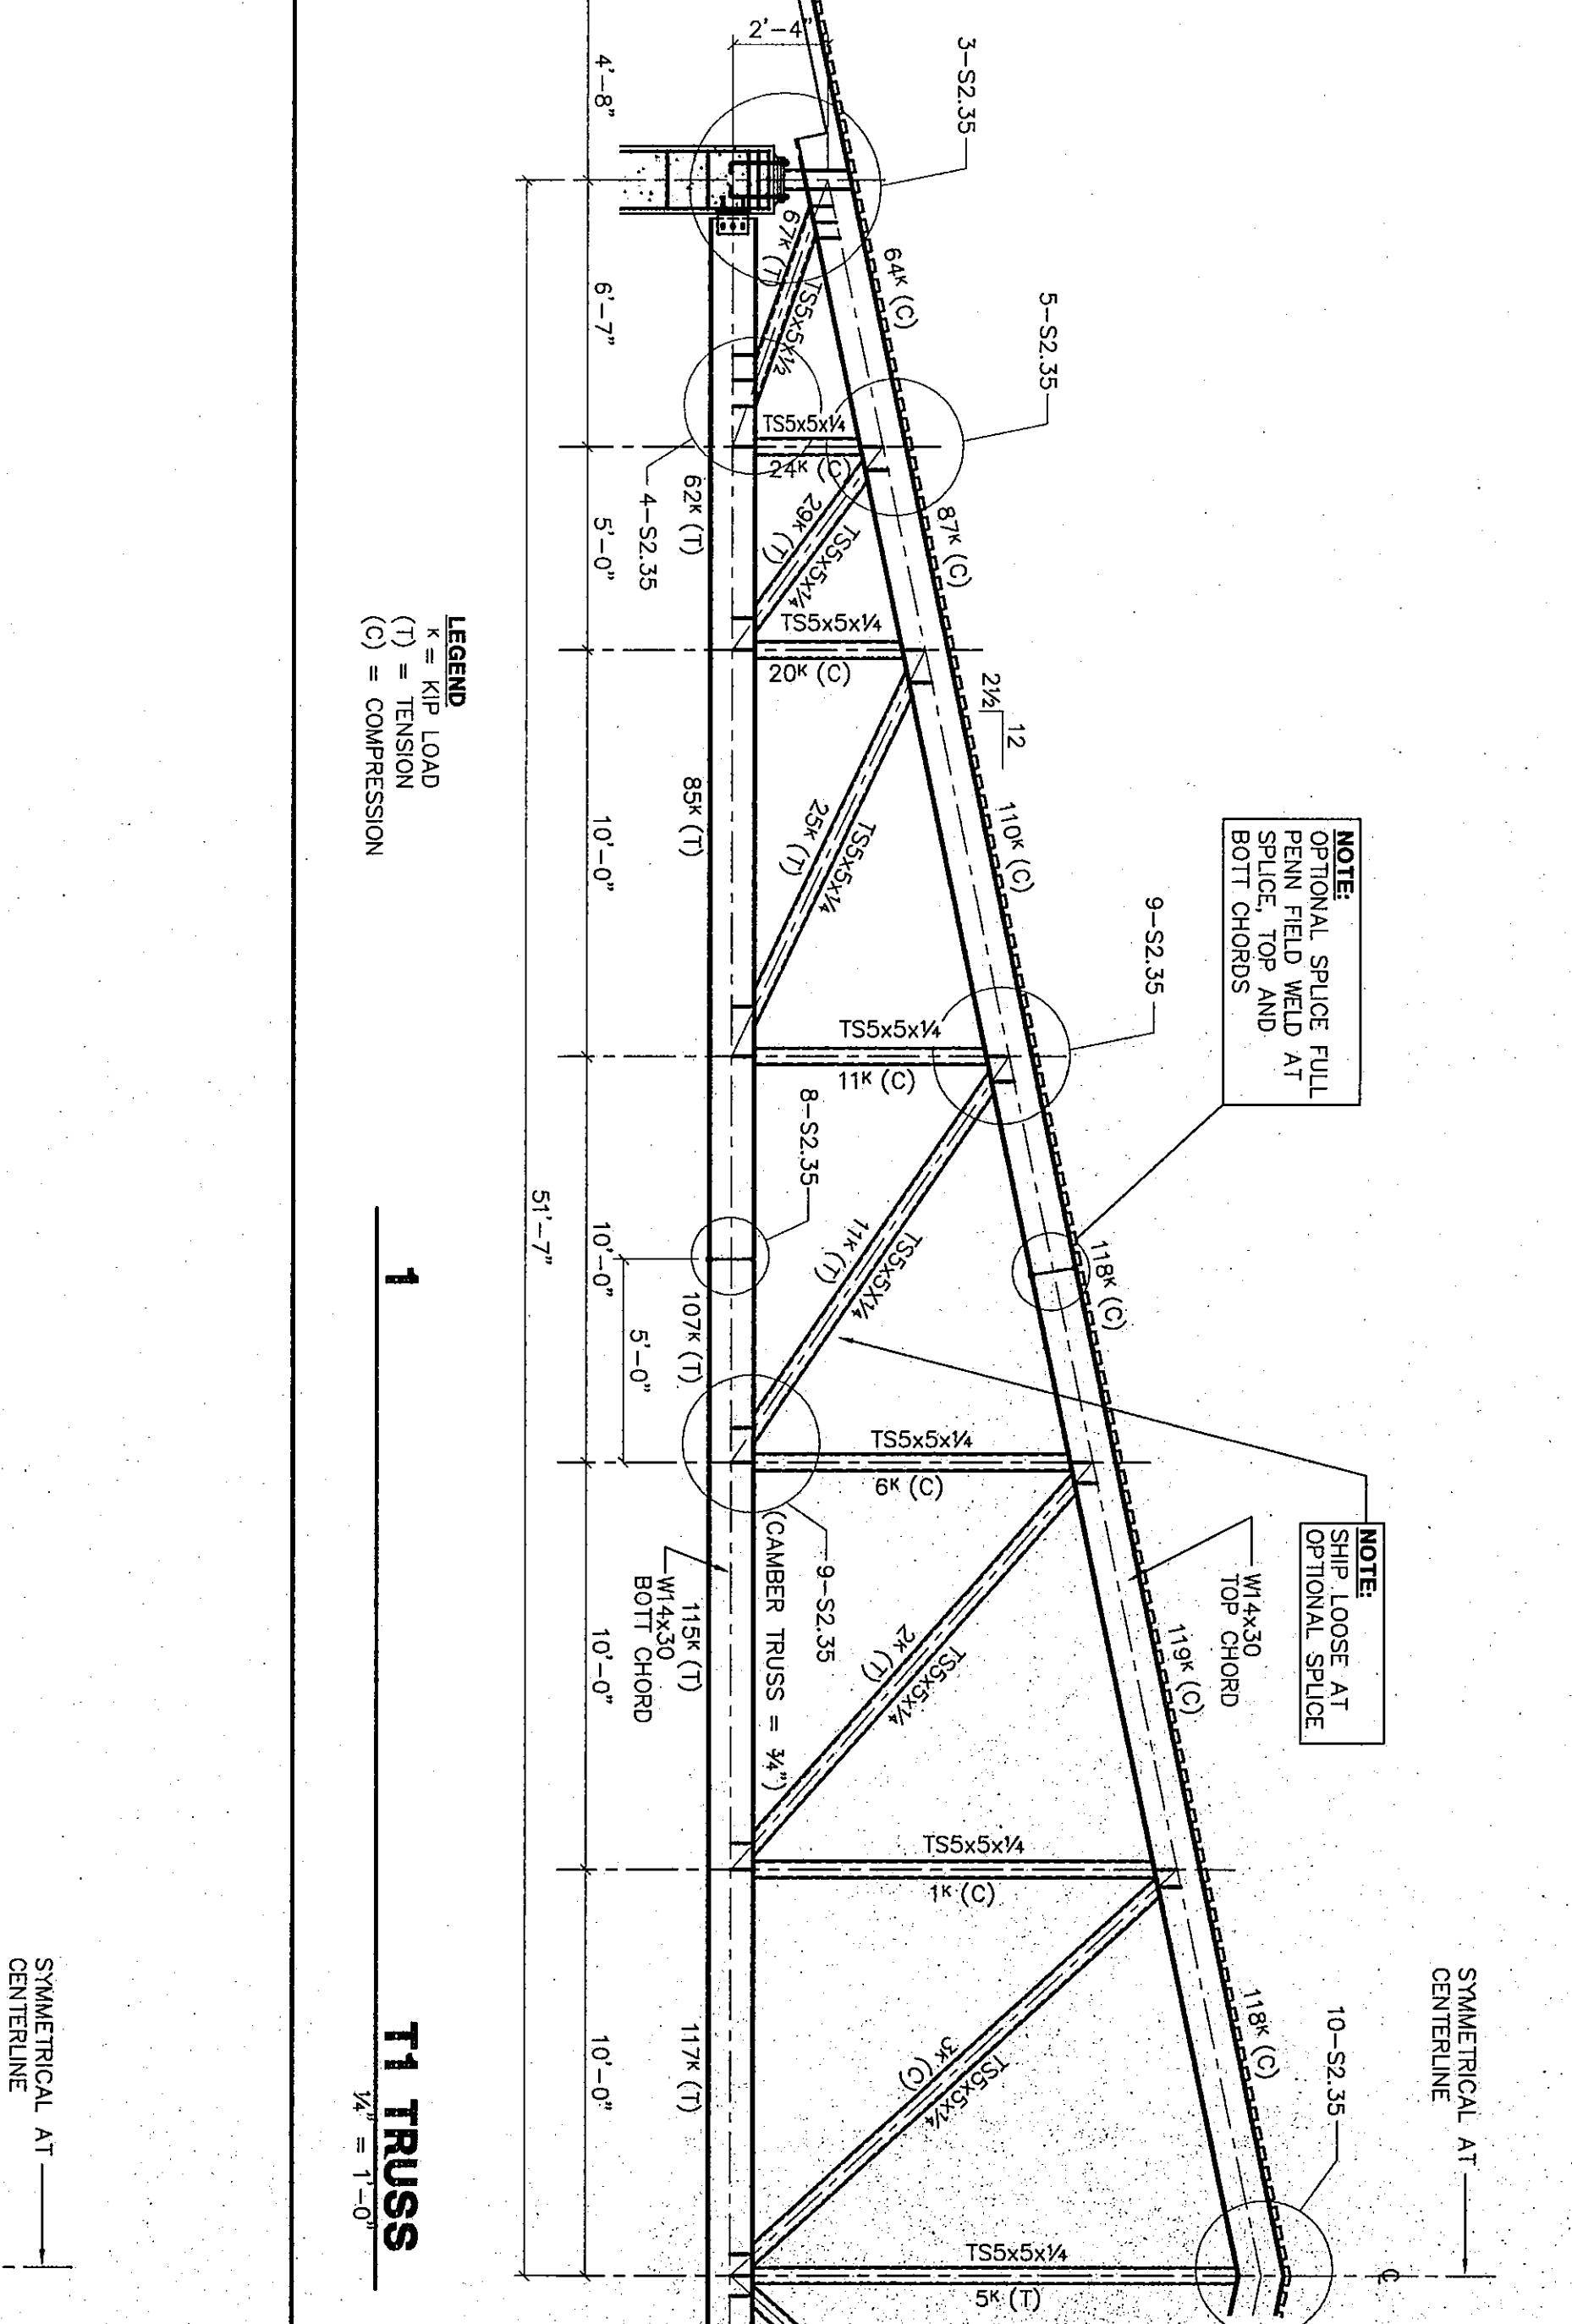

1 T1 TRUSS
T = 1'-0"

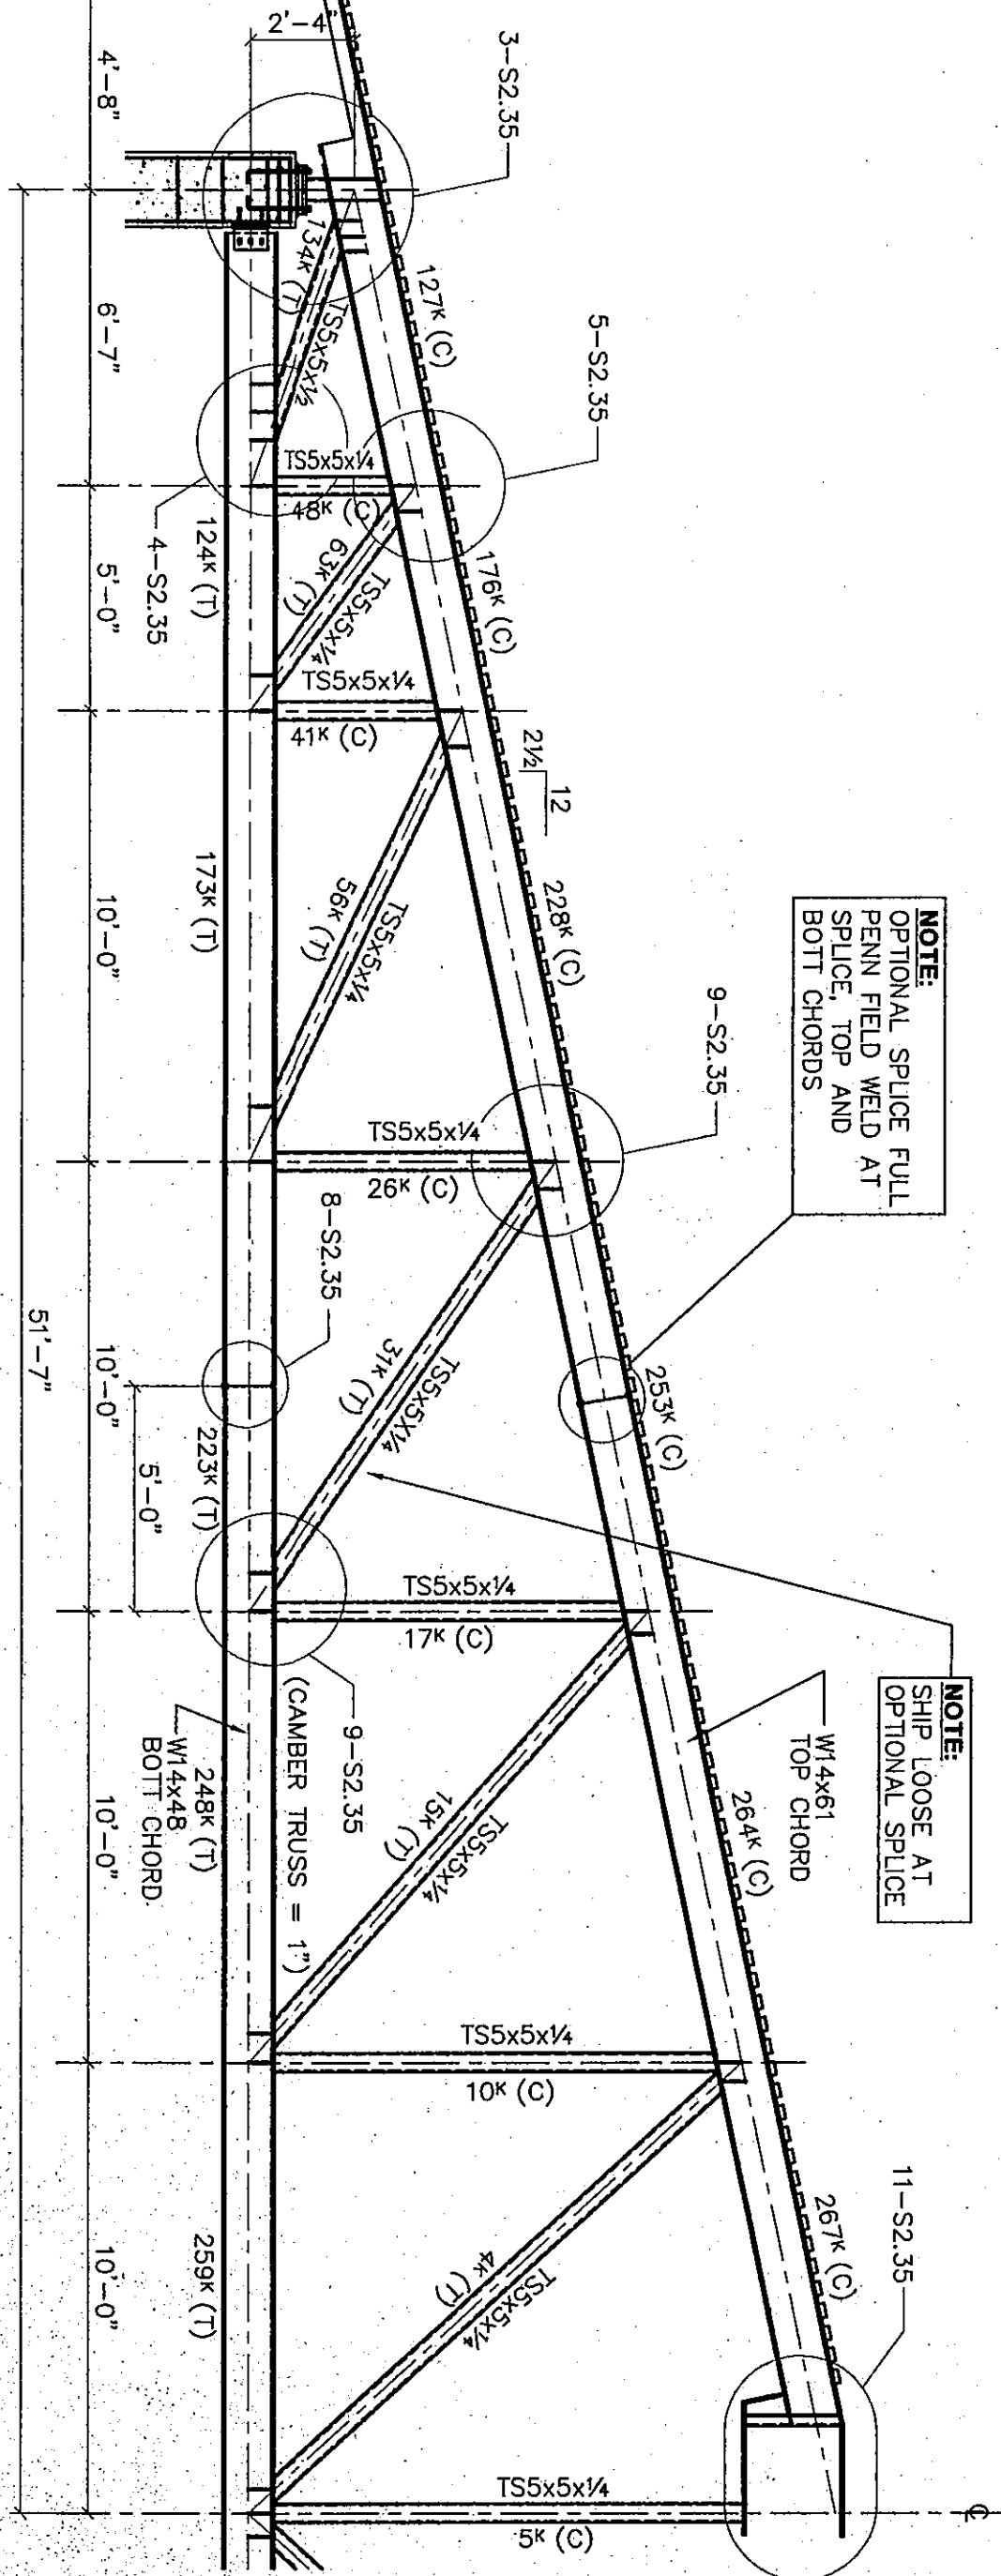


2 T2 TRUSS AT HIP
T = 1'-0"

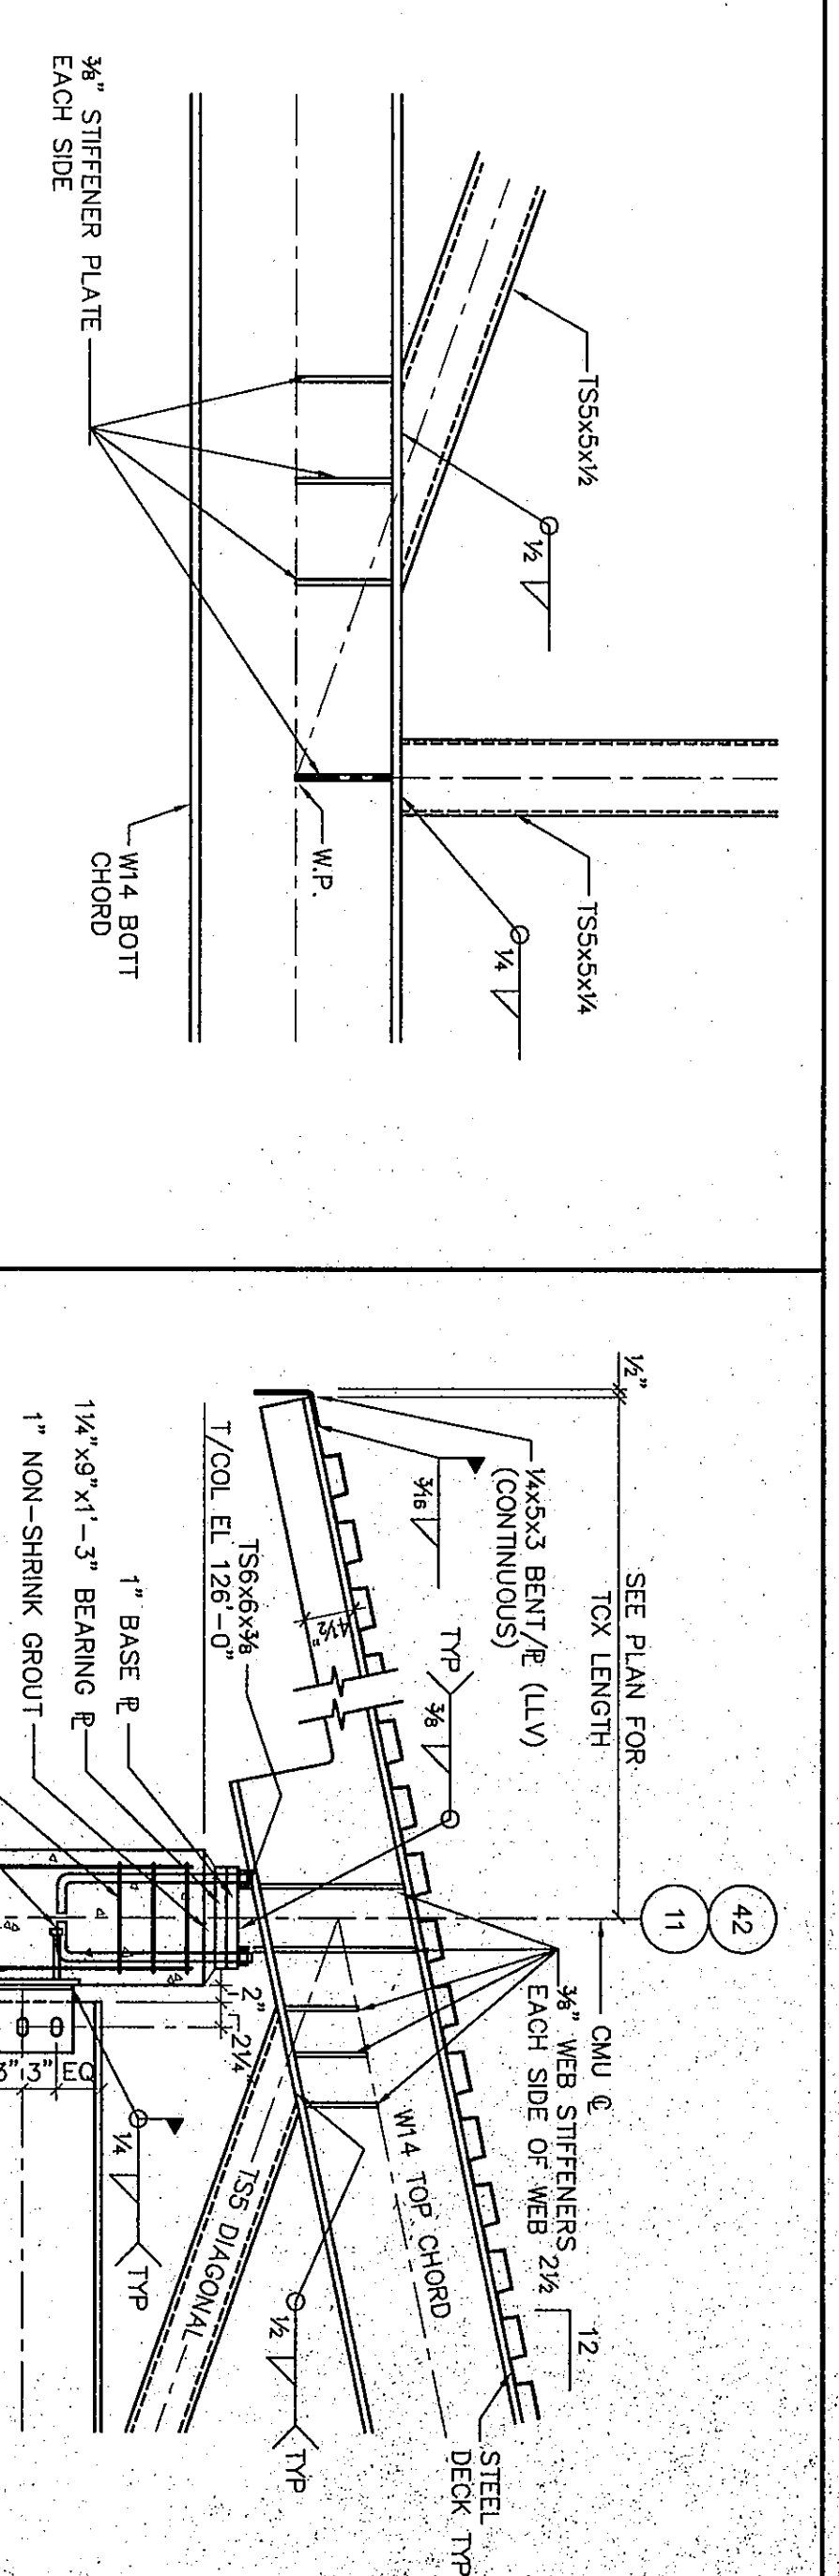


4 WEB CONNECTION
T = 1'-0"



9 WEB CONN AT OPTIONAL SPLICE
T = 1'-0"

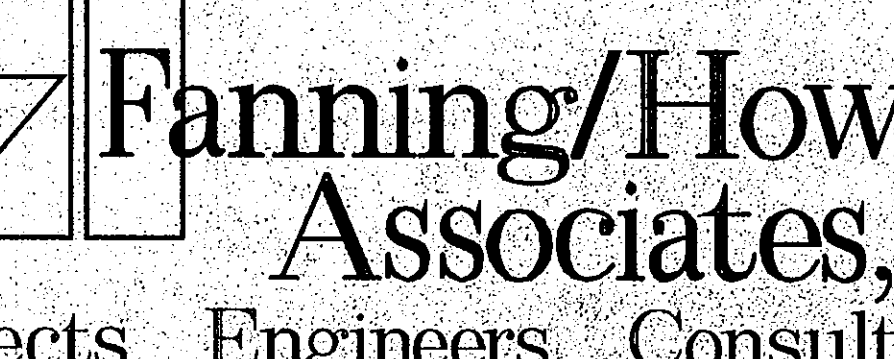

5 WEB CONNECTION
T = 1'-0"

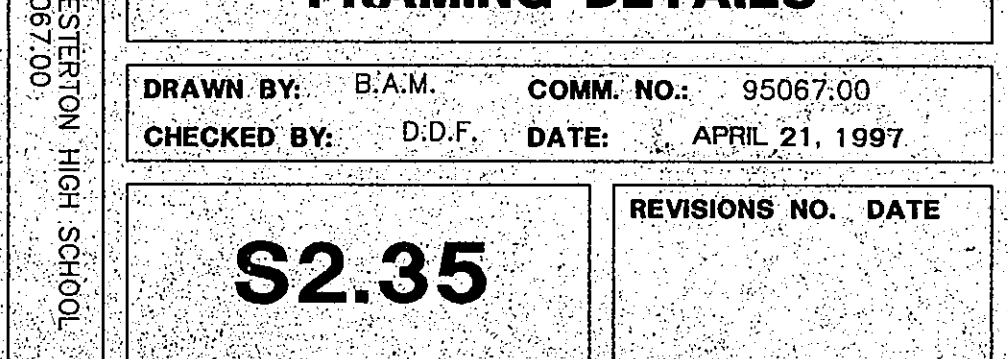

3 TRUSS BEARING
T = 1'-0"

FRAMING DETAILS
DRAWN BY: B.A.M. COMM. NO.: 95067.00
CHECKED BY: D.D.F. DATE: APRIL 21, 1997
S2.35
REVISIONS NO. DATE

Fanning/Howey Associates, Inc.
Architects Engineers Consultants

THE NEW CHESTERTON HIGH SCHOOL FOR THE DUNELAND SCHOOL CORPORATION CHESTERTON, INDIANA

