


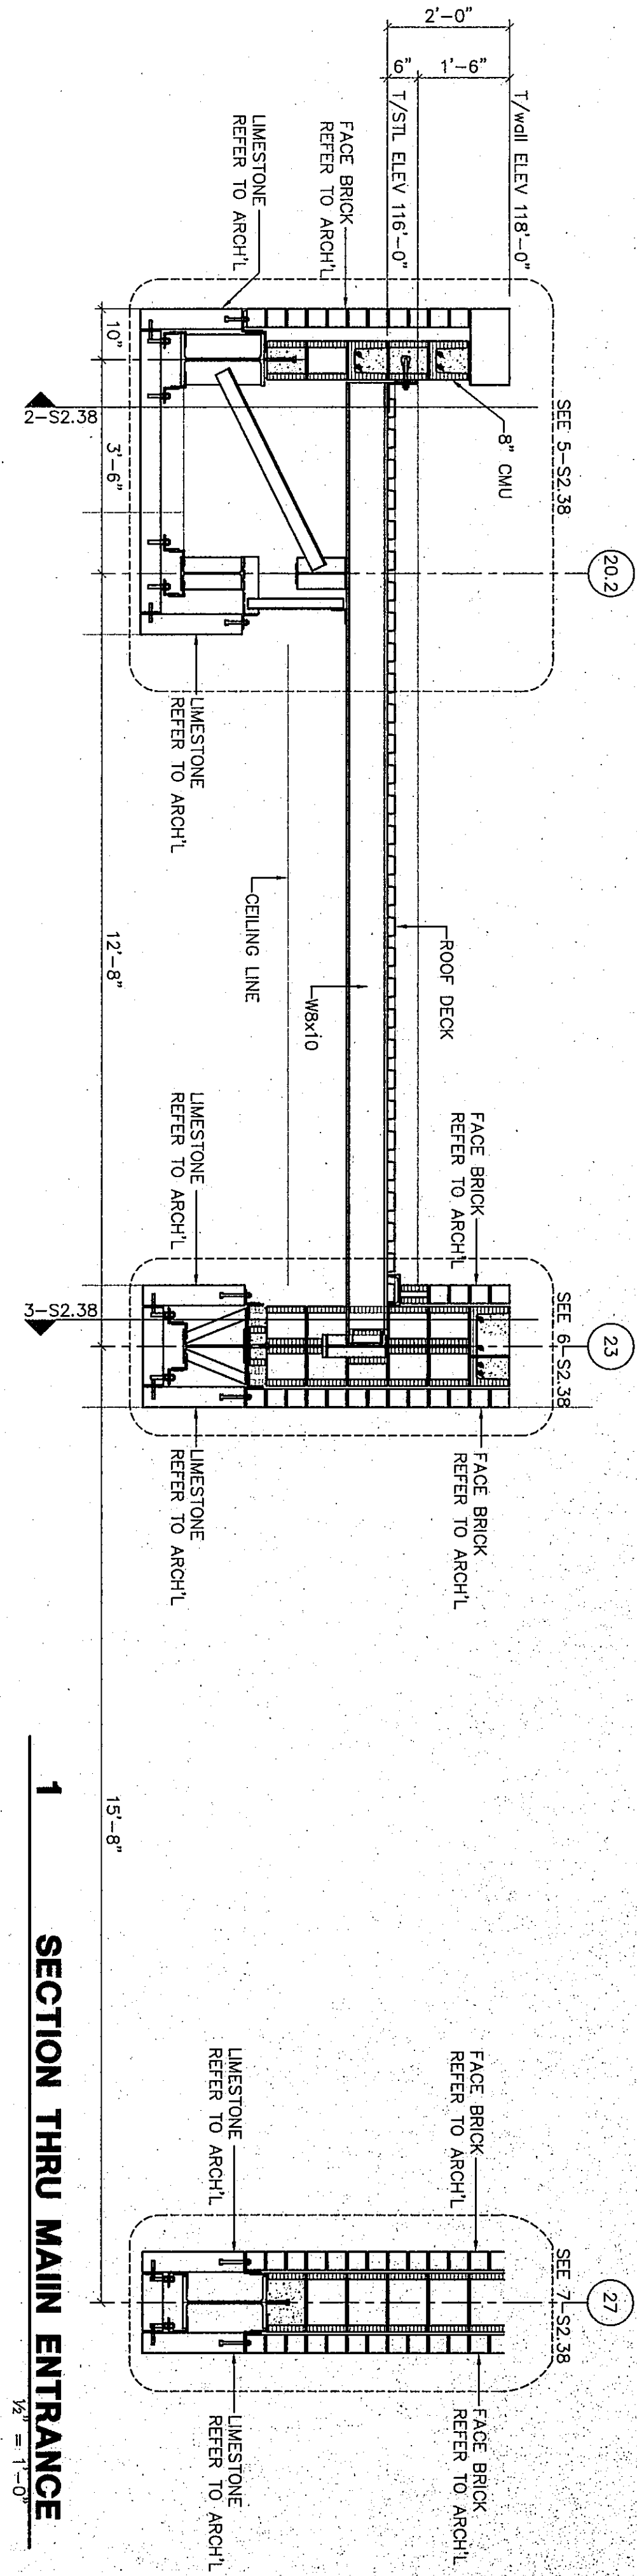
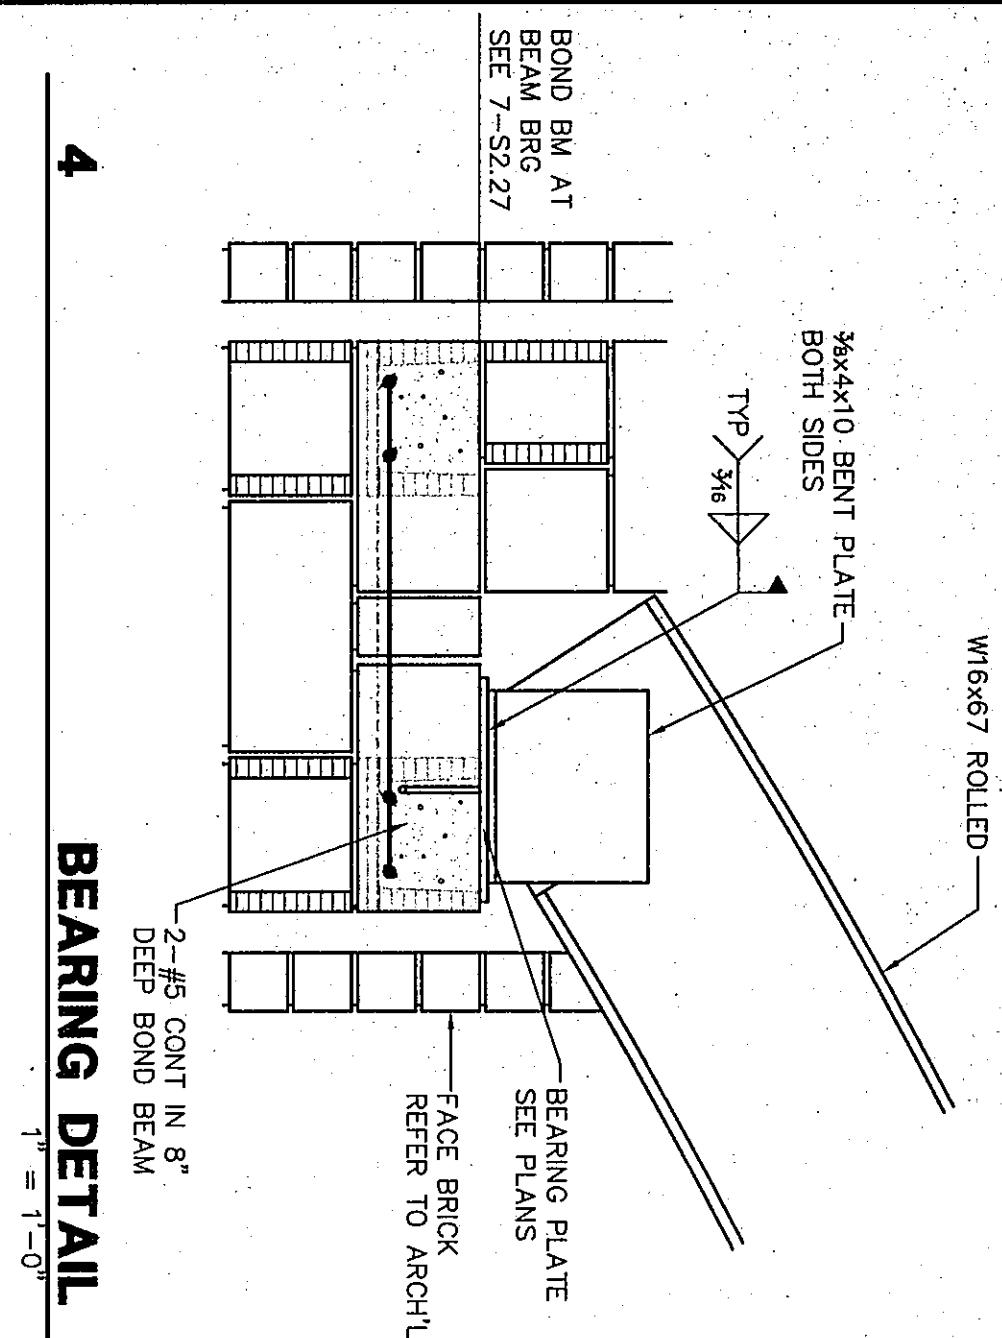
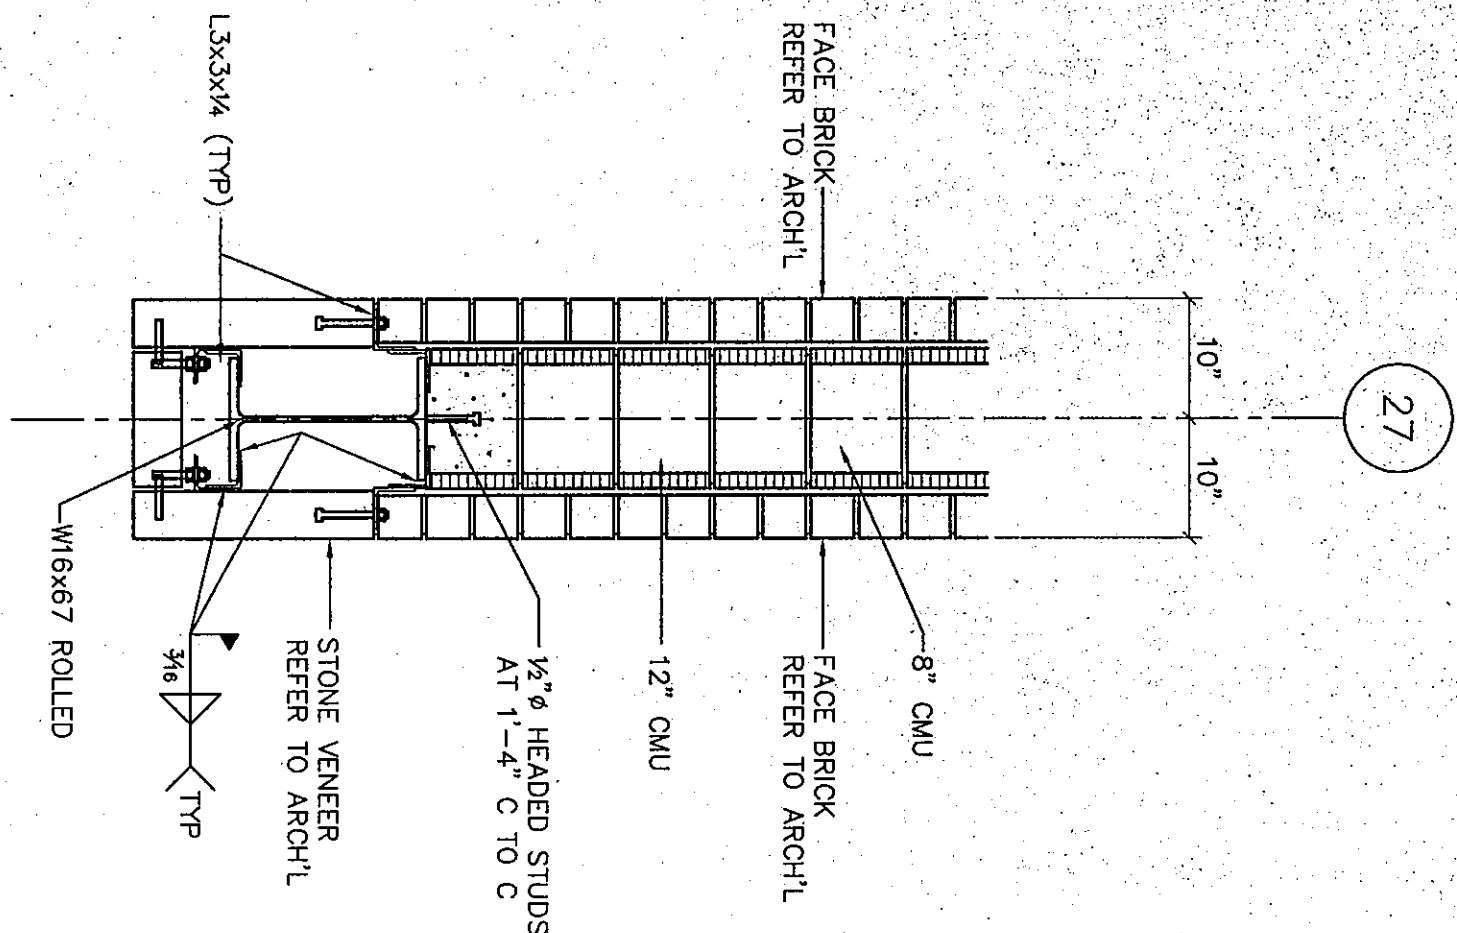
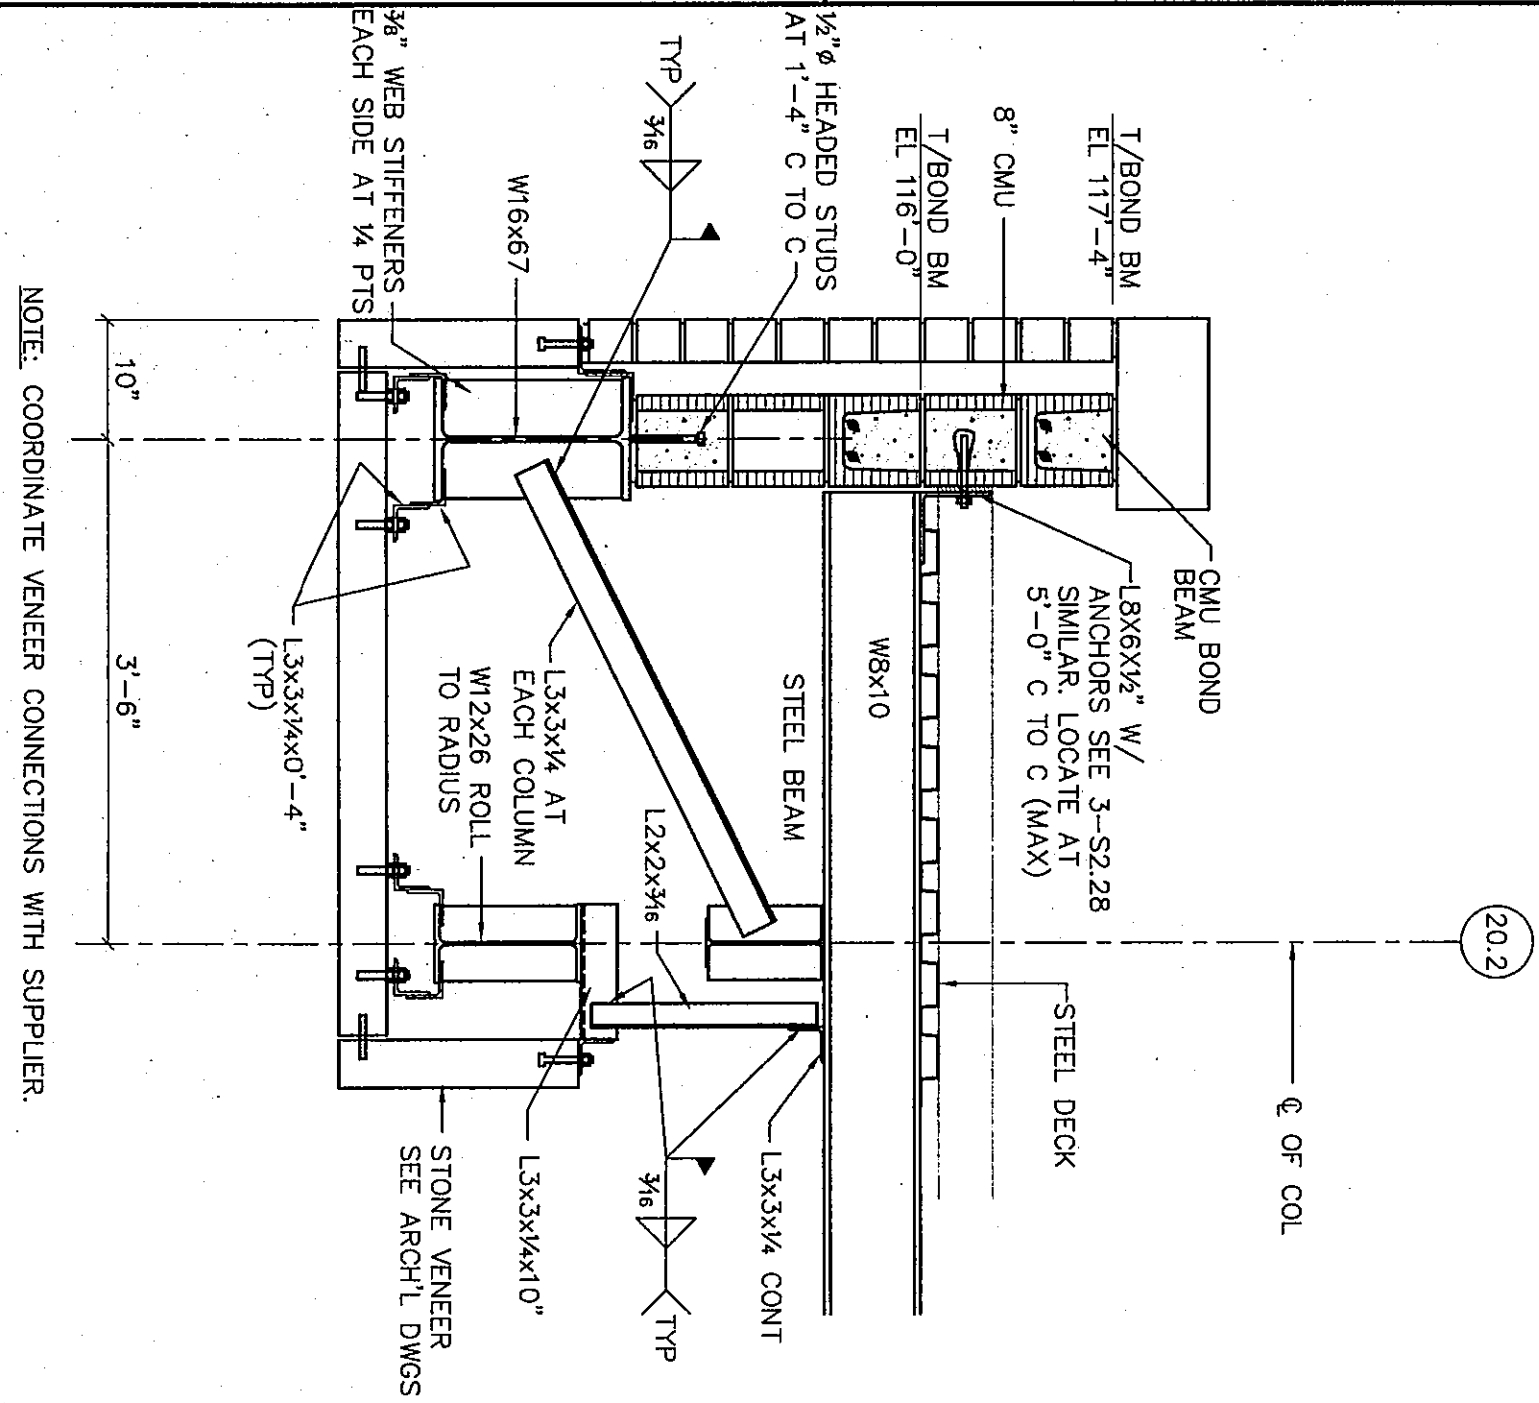
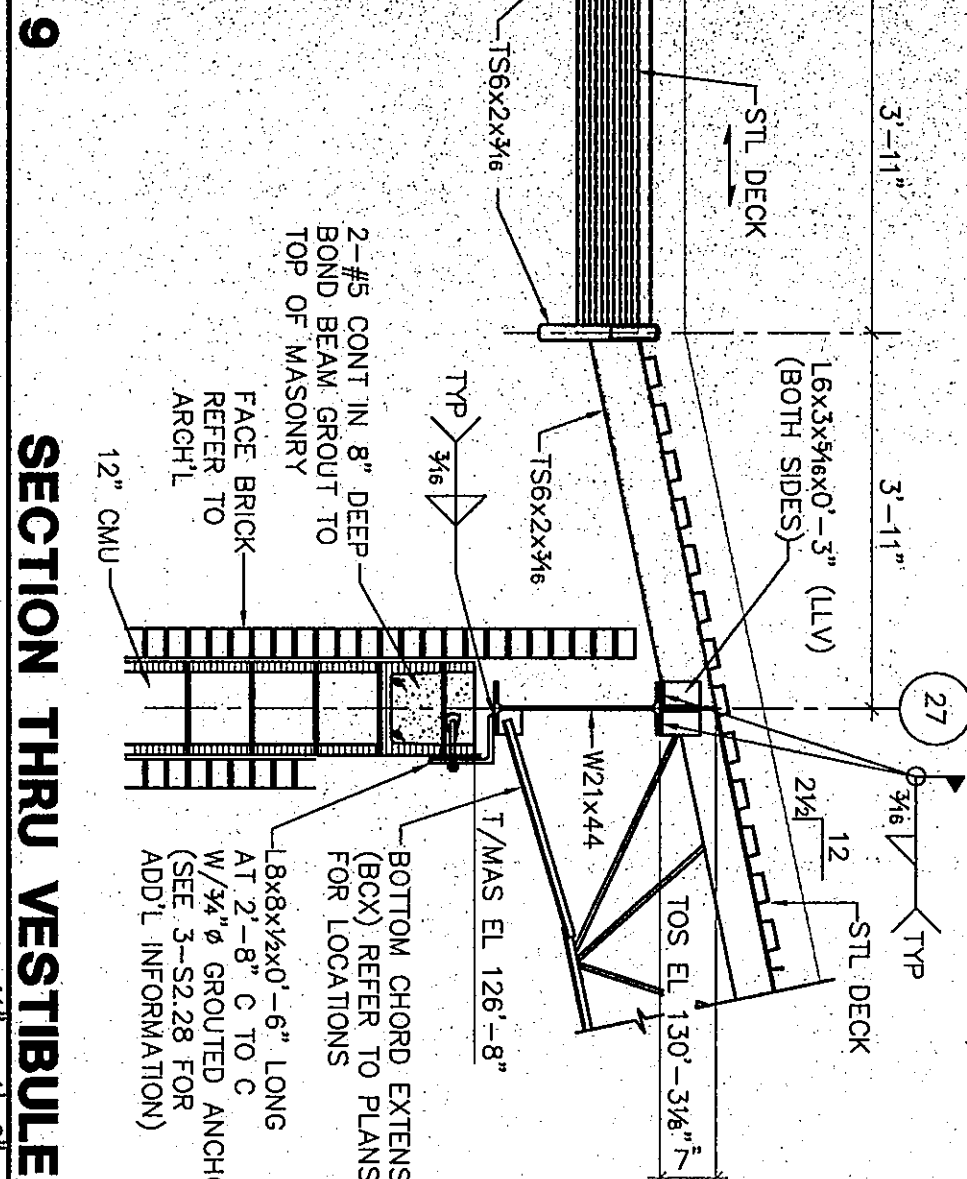
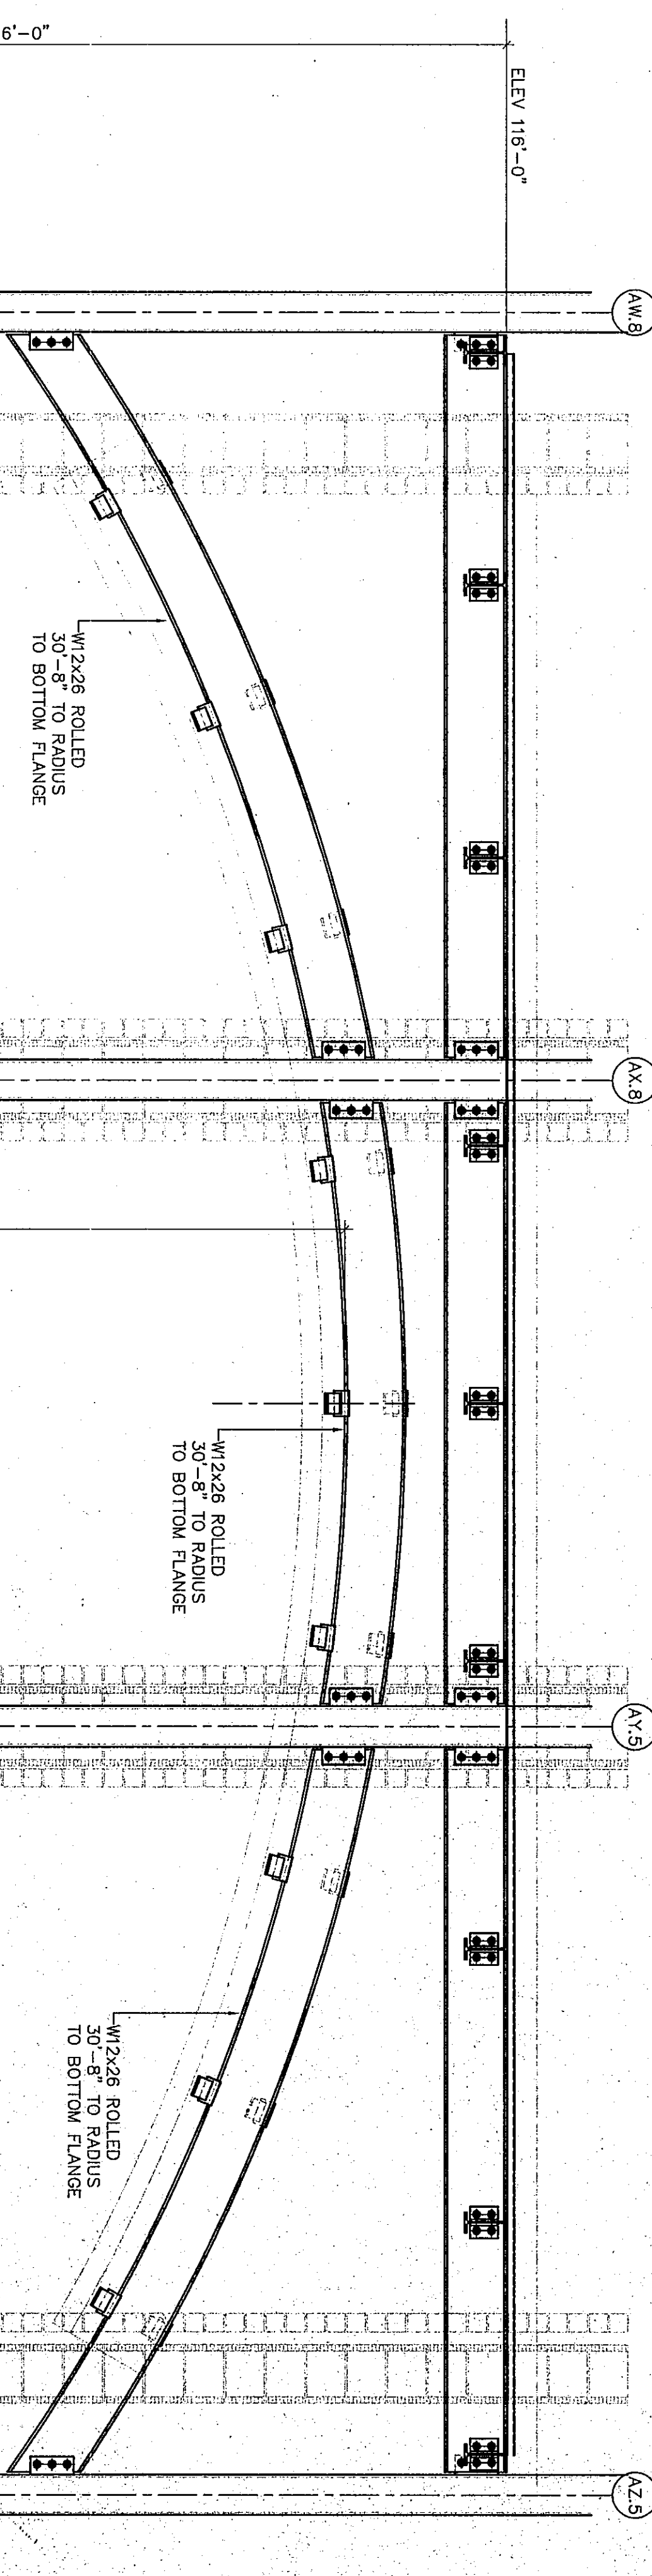


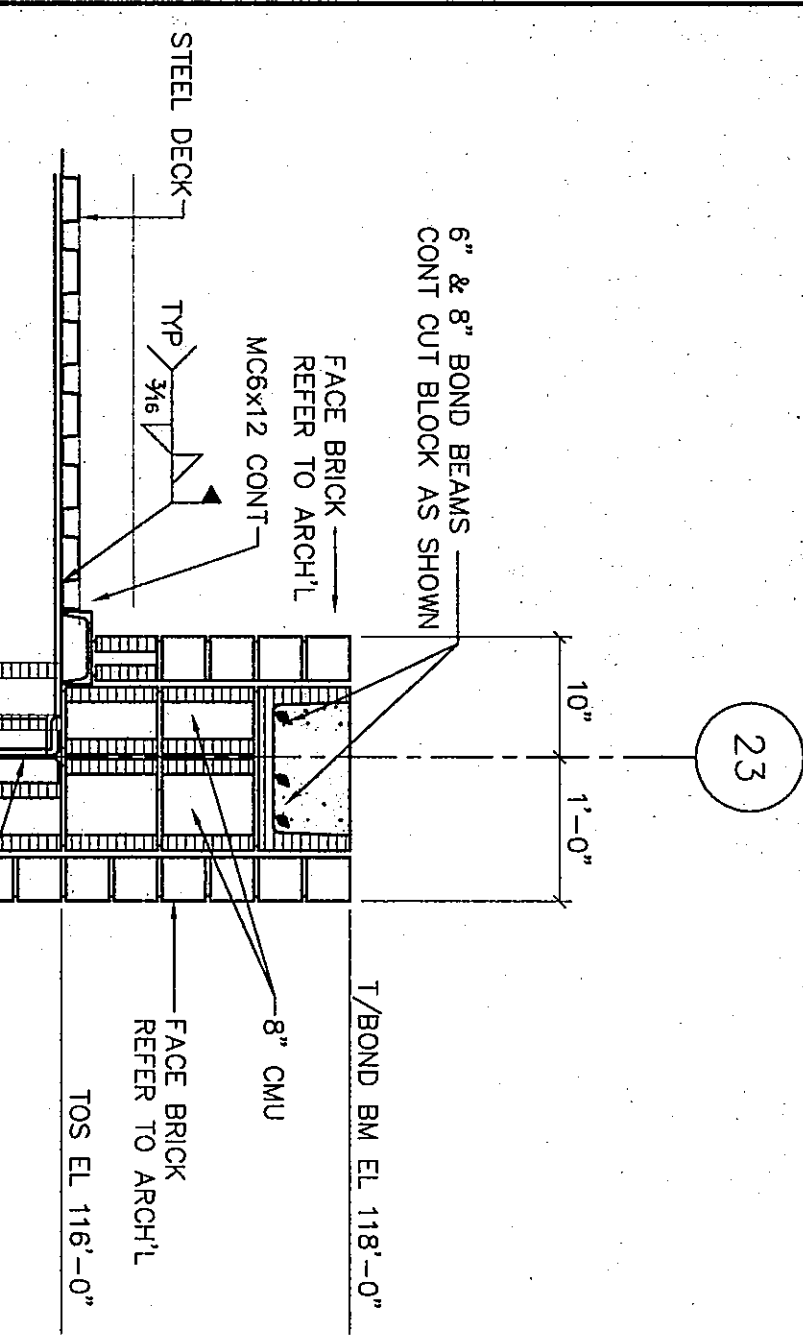



7 SECTION AT ENTRY VESTIBULE
1/2\"/>

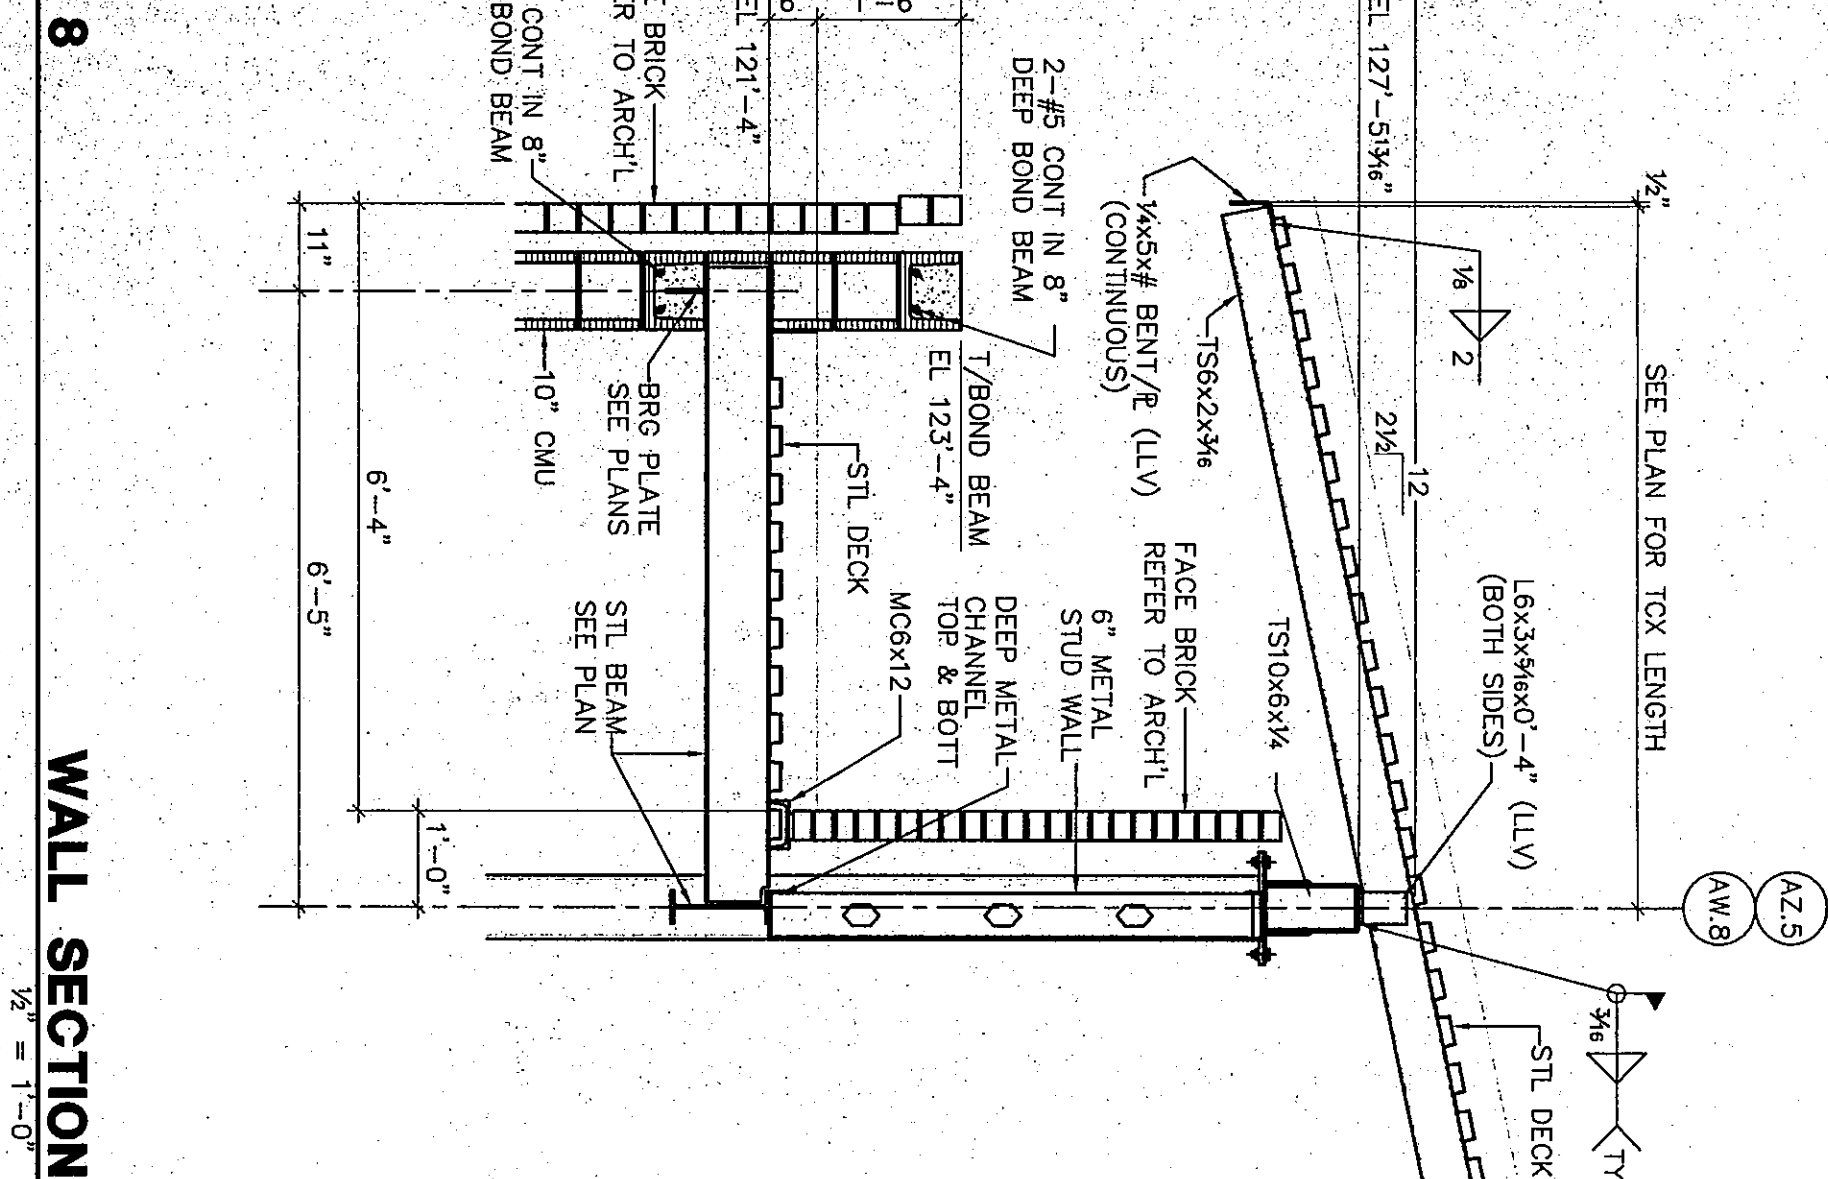

5 SECTION AT ENTRY CANOPY
1/2\"/>

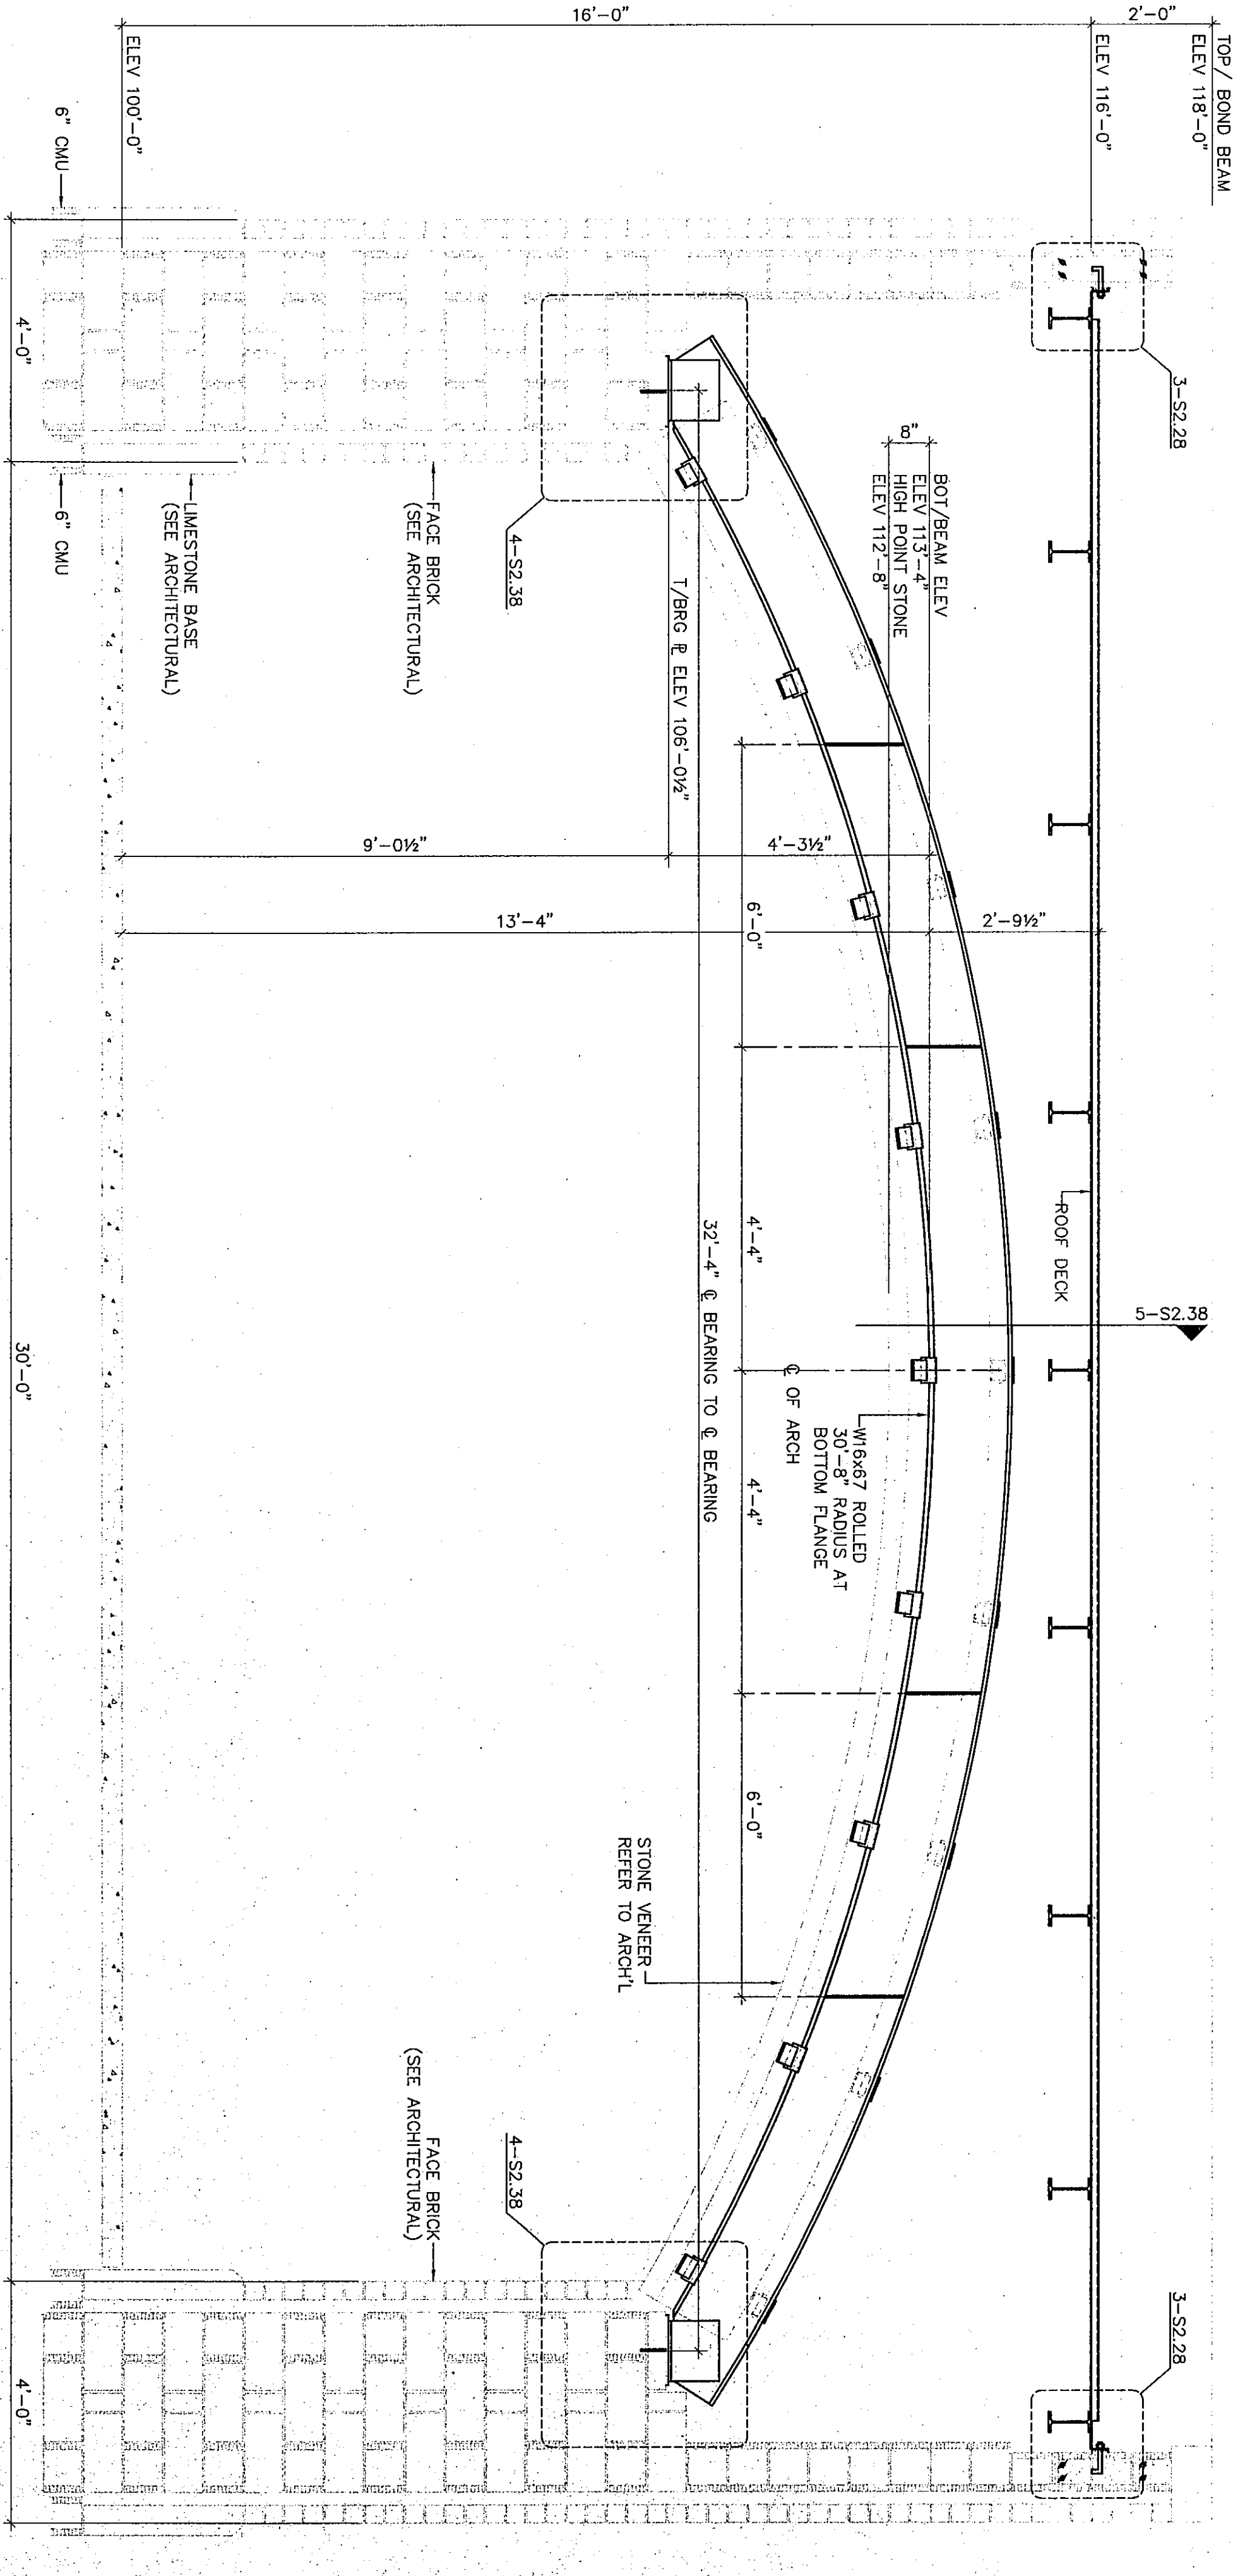

6 SECTION AT ENTRY VESTIBULE
1/2\"/>

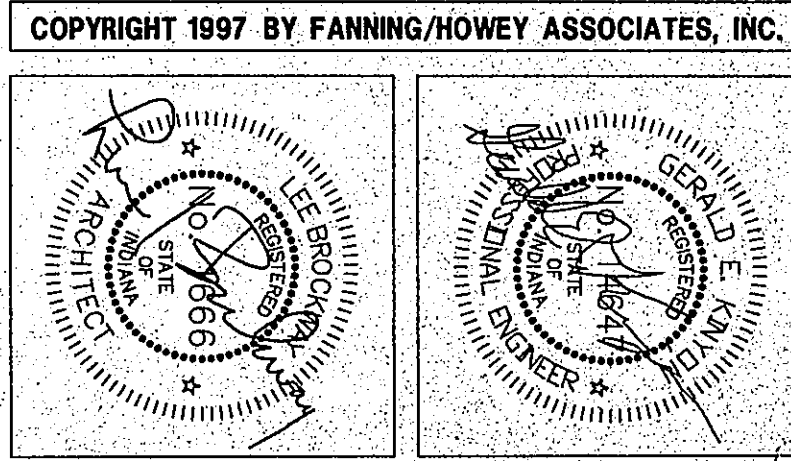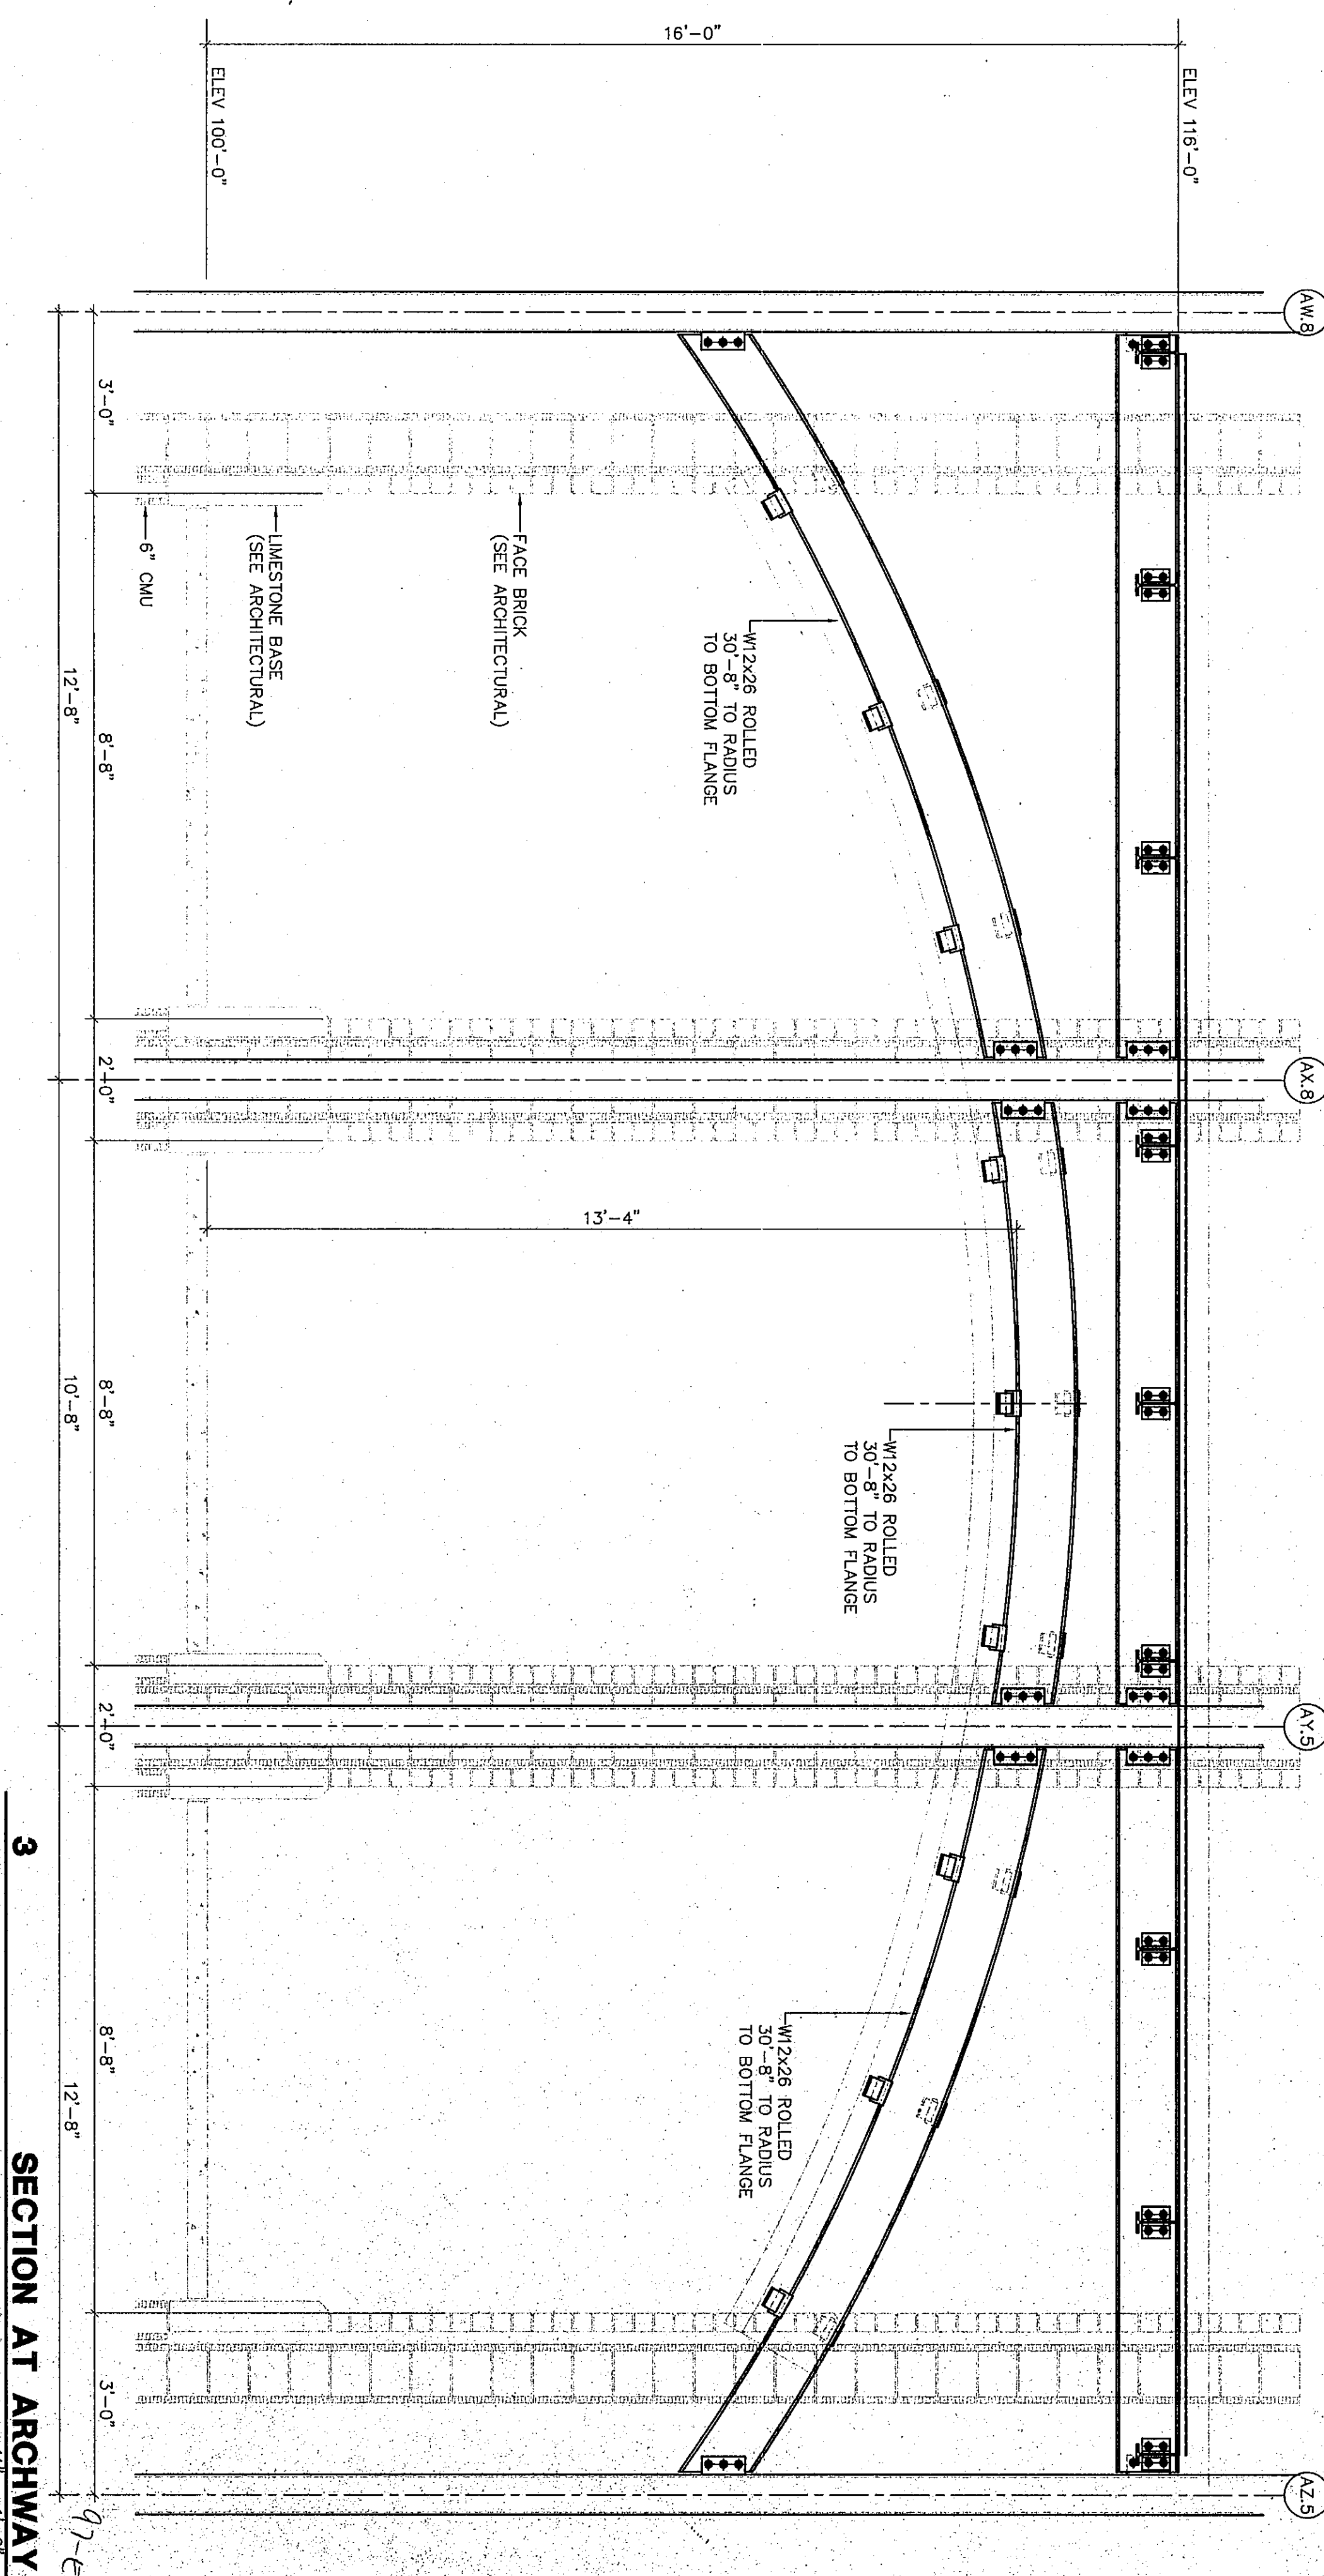

THE NEW
CHESTERTON HIGH SCHOOL
FOR THE
DUNELAND SCHOOL CORPORATION
CHESTERTON, INDIANA

Fanning/Howey
Associates, Inc.
Architects Engineers Consultants

FRAMING DETAILS		
DRAWN BY: B.A.M.	COMM. NO.: 95067.00	REVISIONS NO. DATE
CHECKED BY: D.D.F.	DATE: APRIL 21, 1997	
S2.38		

95067.00
CHESTERTON HIGH SCHOOL