

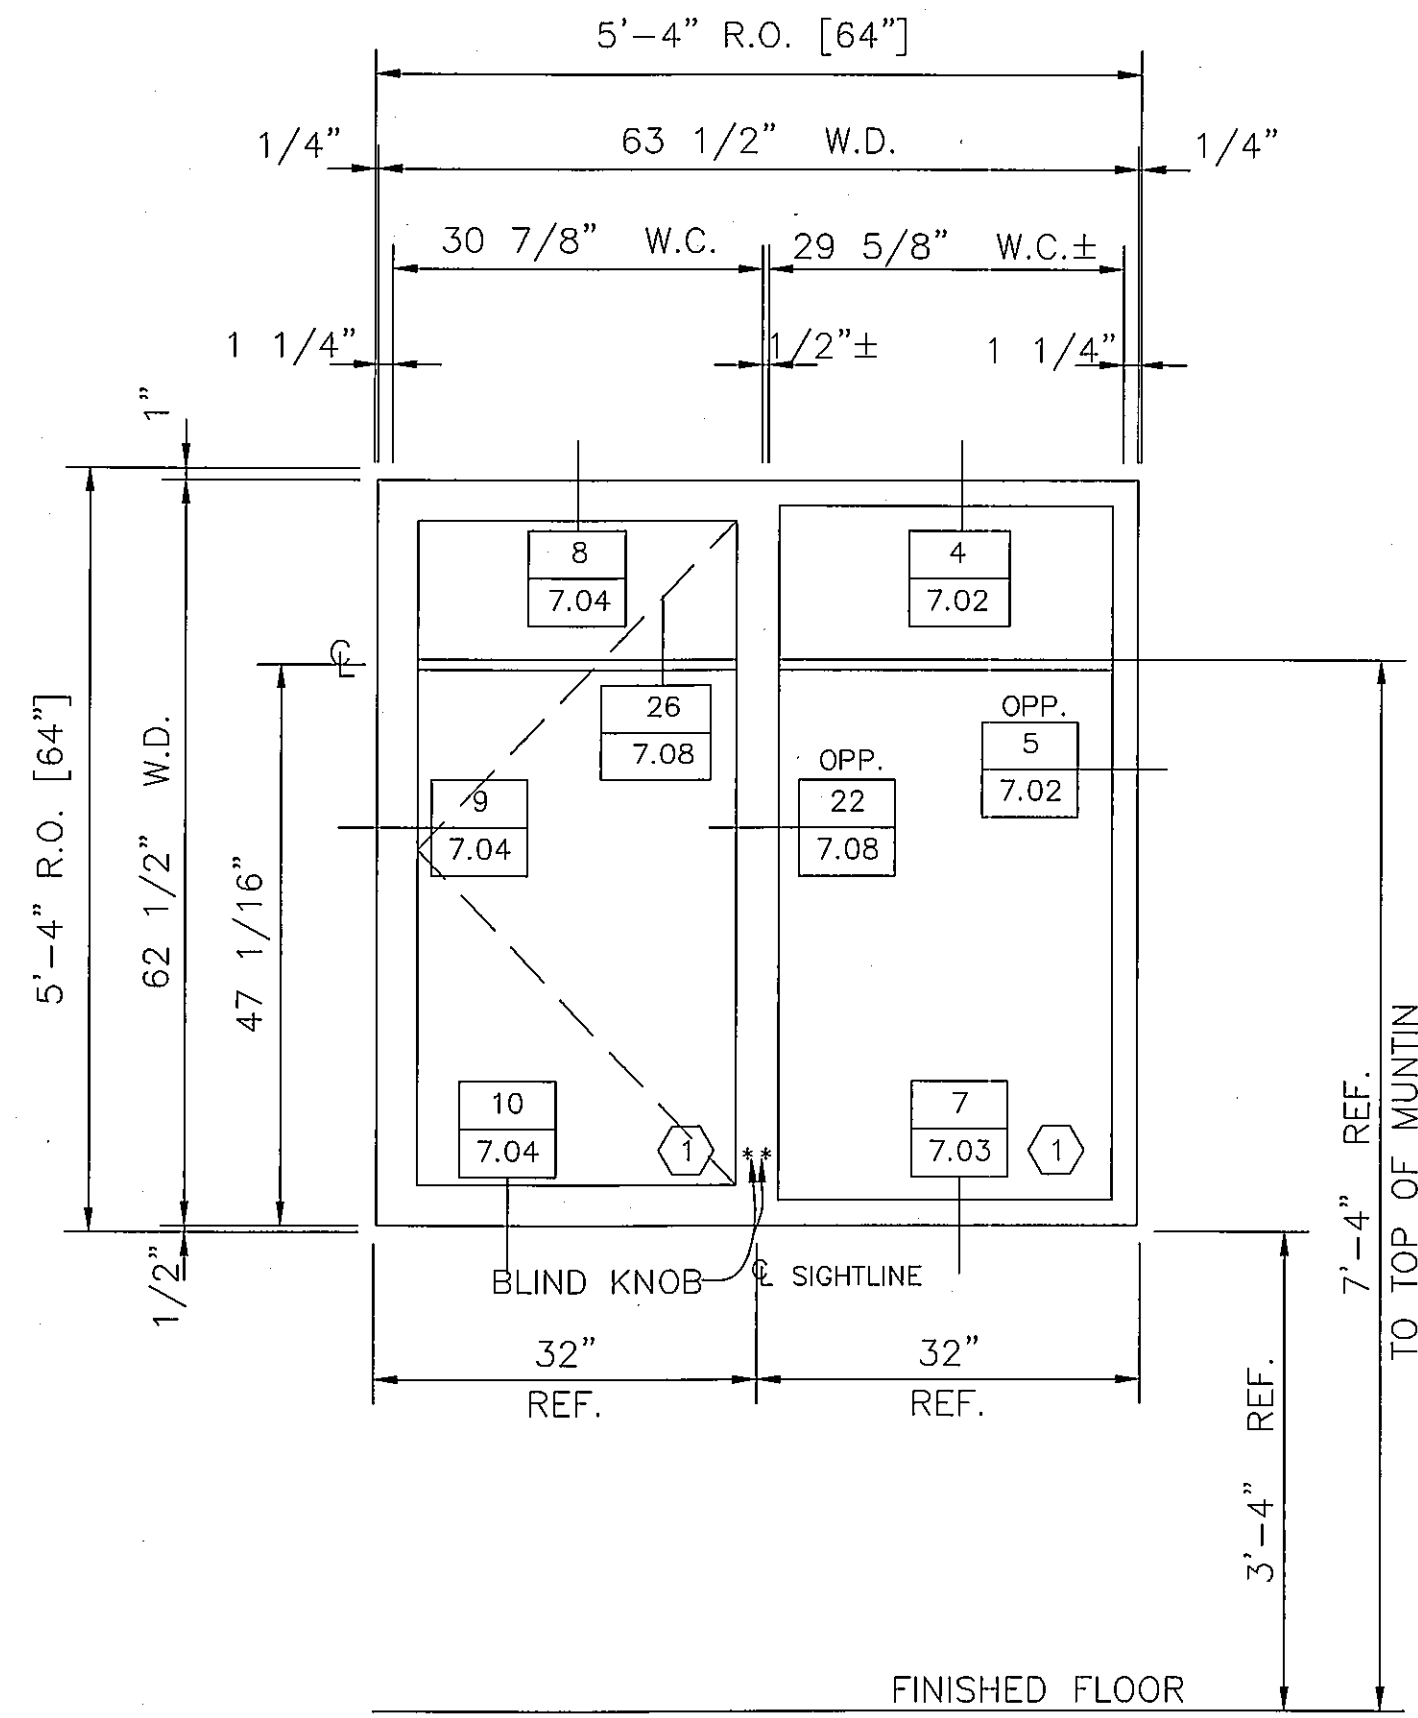


(26) REQUIRED THUS
SERIES 810-I WINDOW
ARCH. REF. A/A6.1

EFCO F.O. NOTE:
NON-STANDARD BLIND KNOB LOCATIONS
"SEE DETAILS"

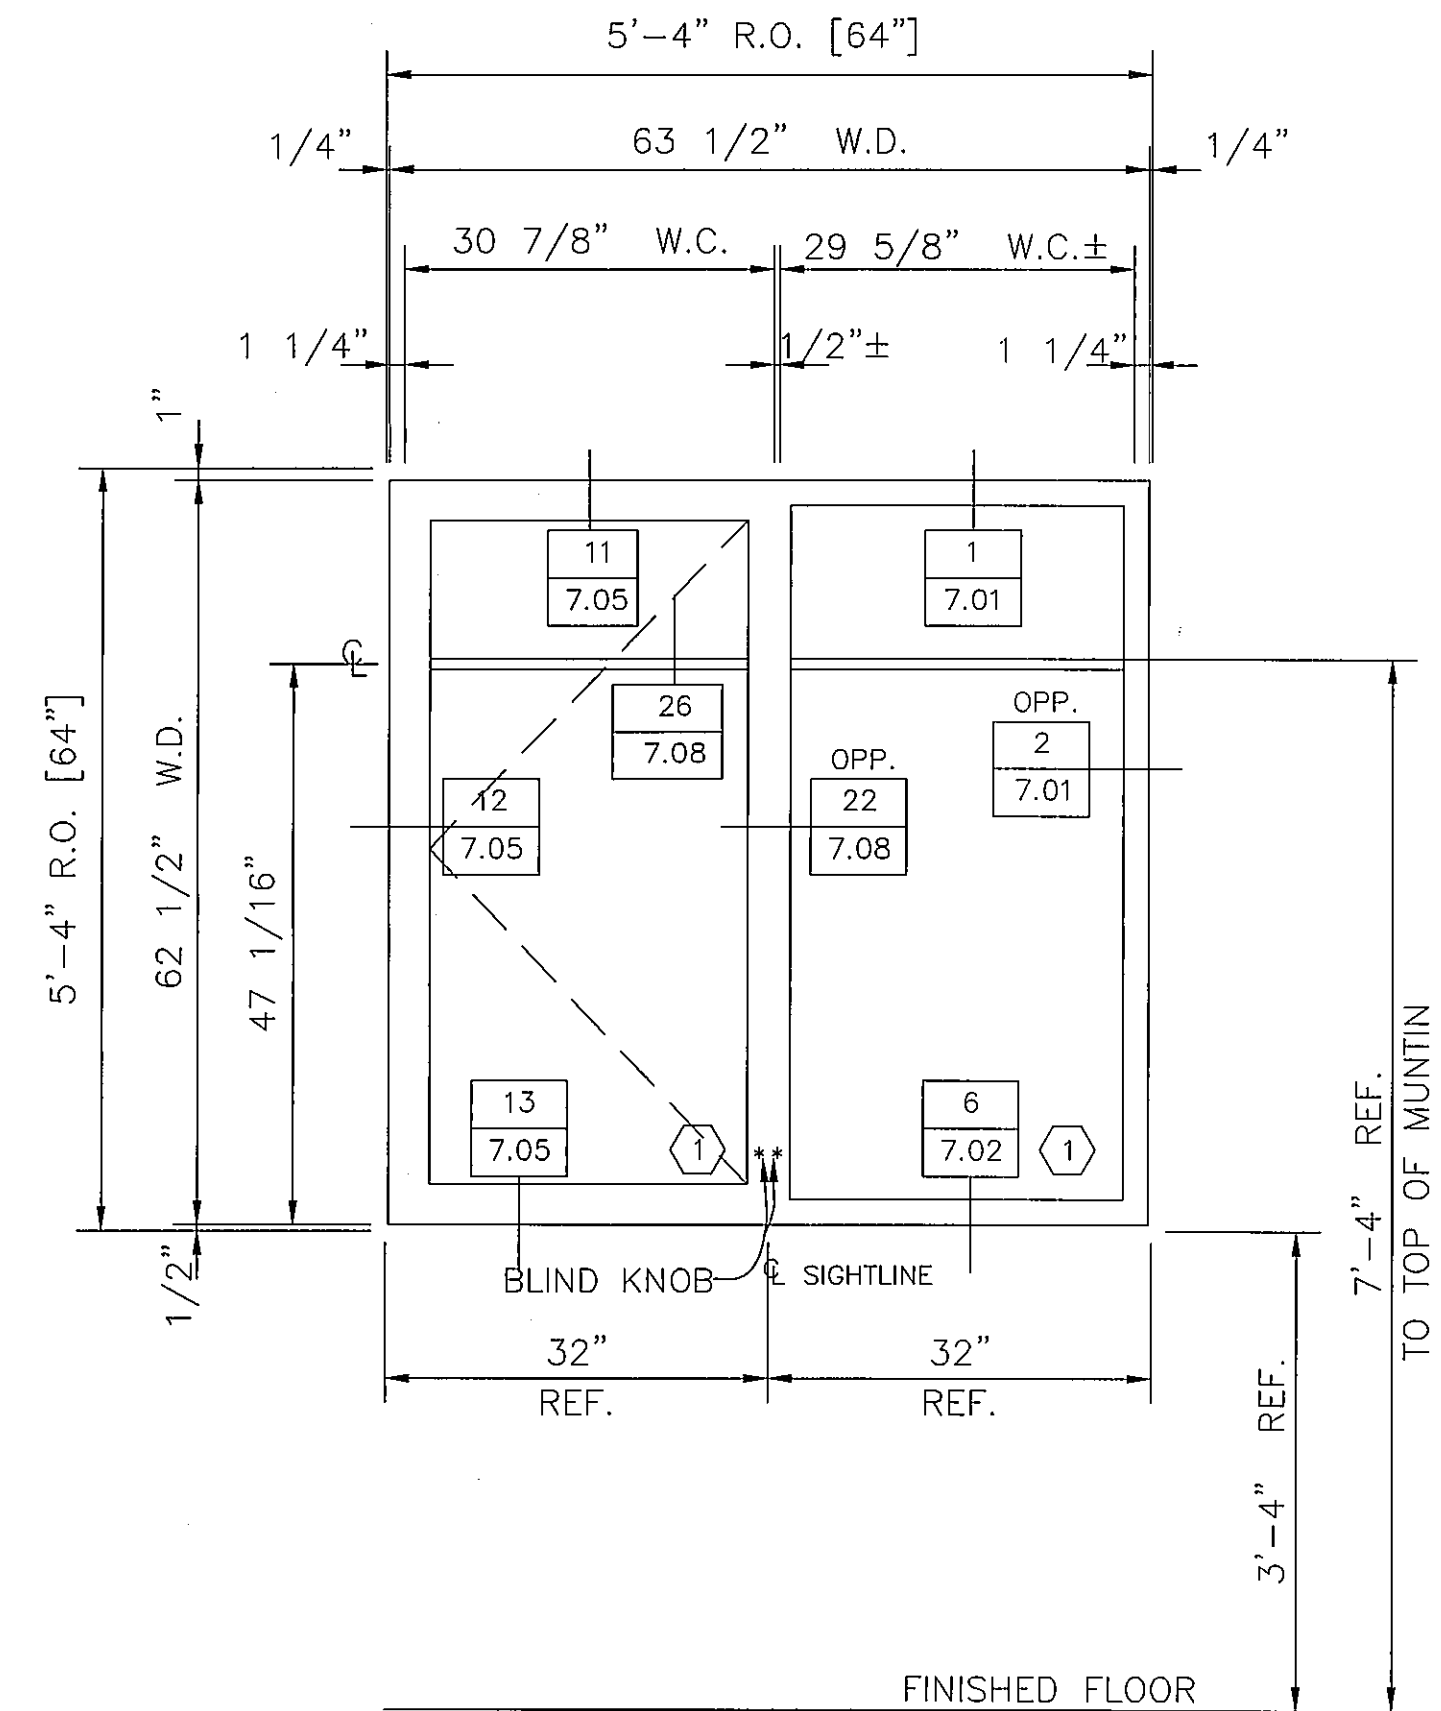

(33) REQUIRED THUS
SERIES 810-I WINDOW
ARCH. REF. A/A6.1

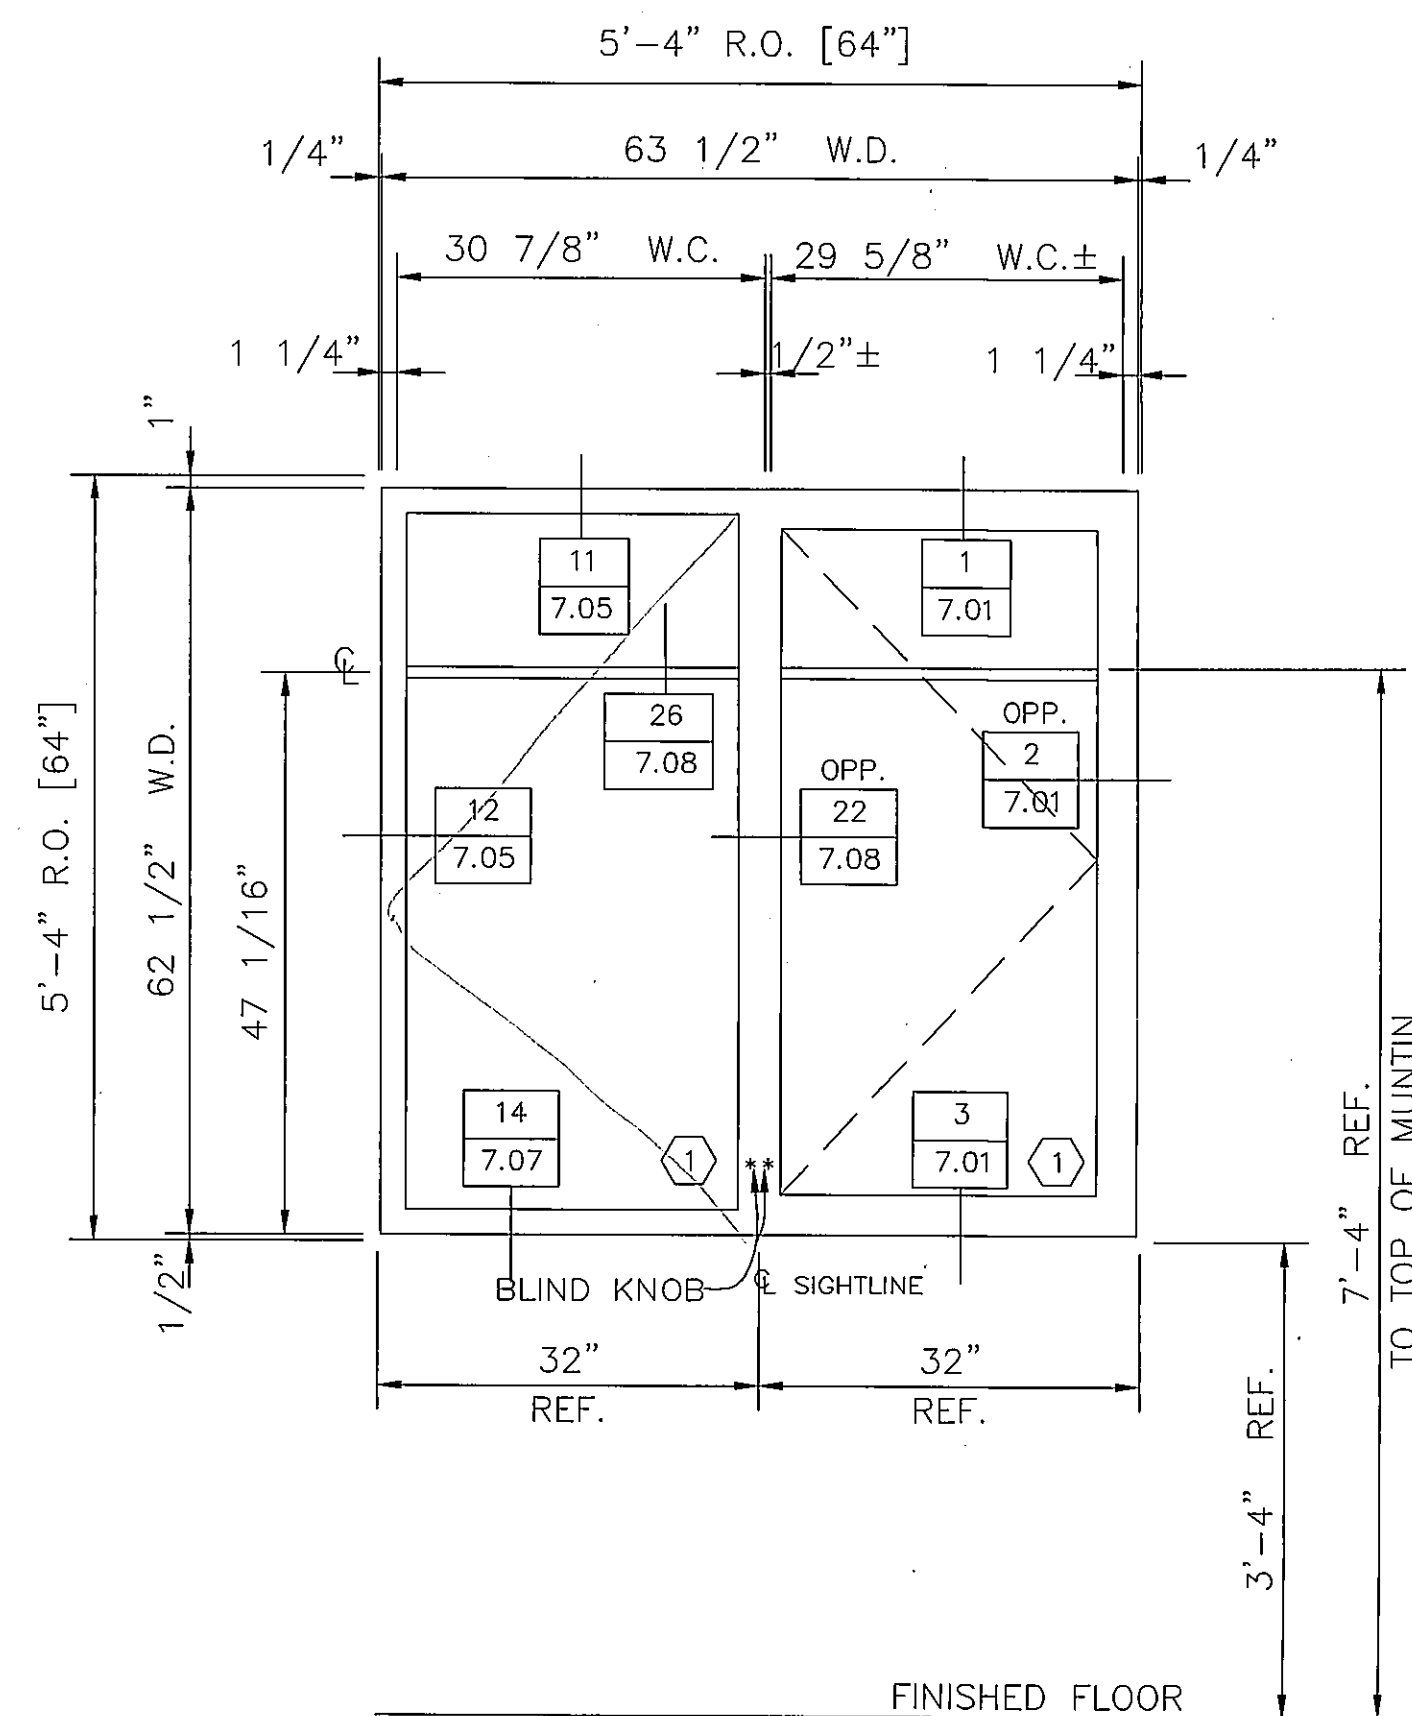

(35) REQUIRED THUS
SERIES 810-I WINDOW
ARCH. REF. A/A6.1

PROJECT: CHESTERTON HIGH SCHOOL

LOCATION: CHESTERTON, INDIANA

ARCHITECT: FANNING/HOWEY ASSOCIATES, INC.

EFCO CORPORATION

P.O. BOX 609

DRAWN BY: GES

CHECKED BY: CC

JOB NO.: 7-82

SHEET NO.: 4