

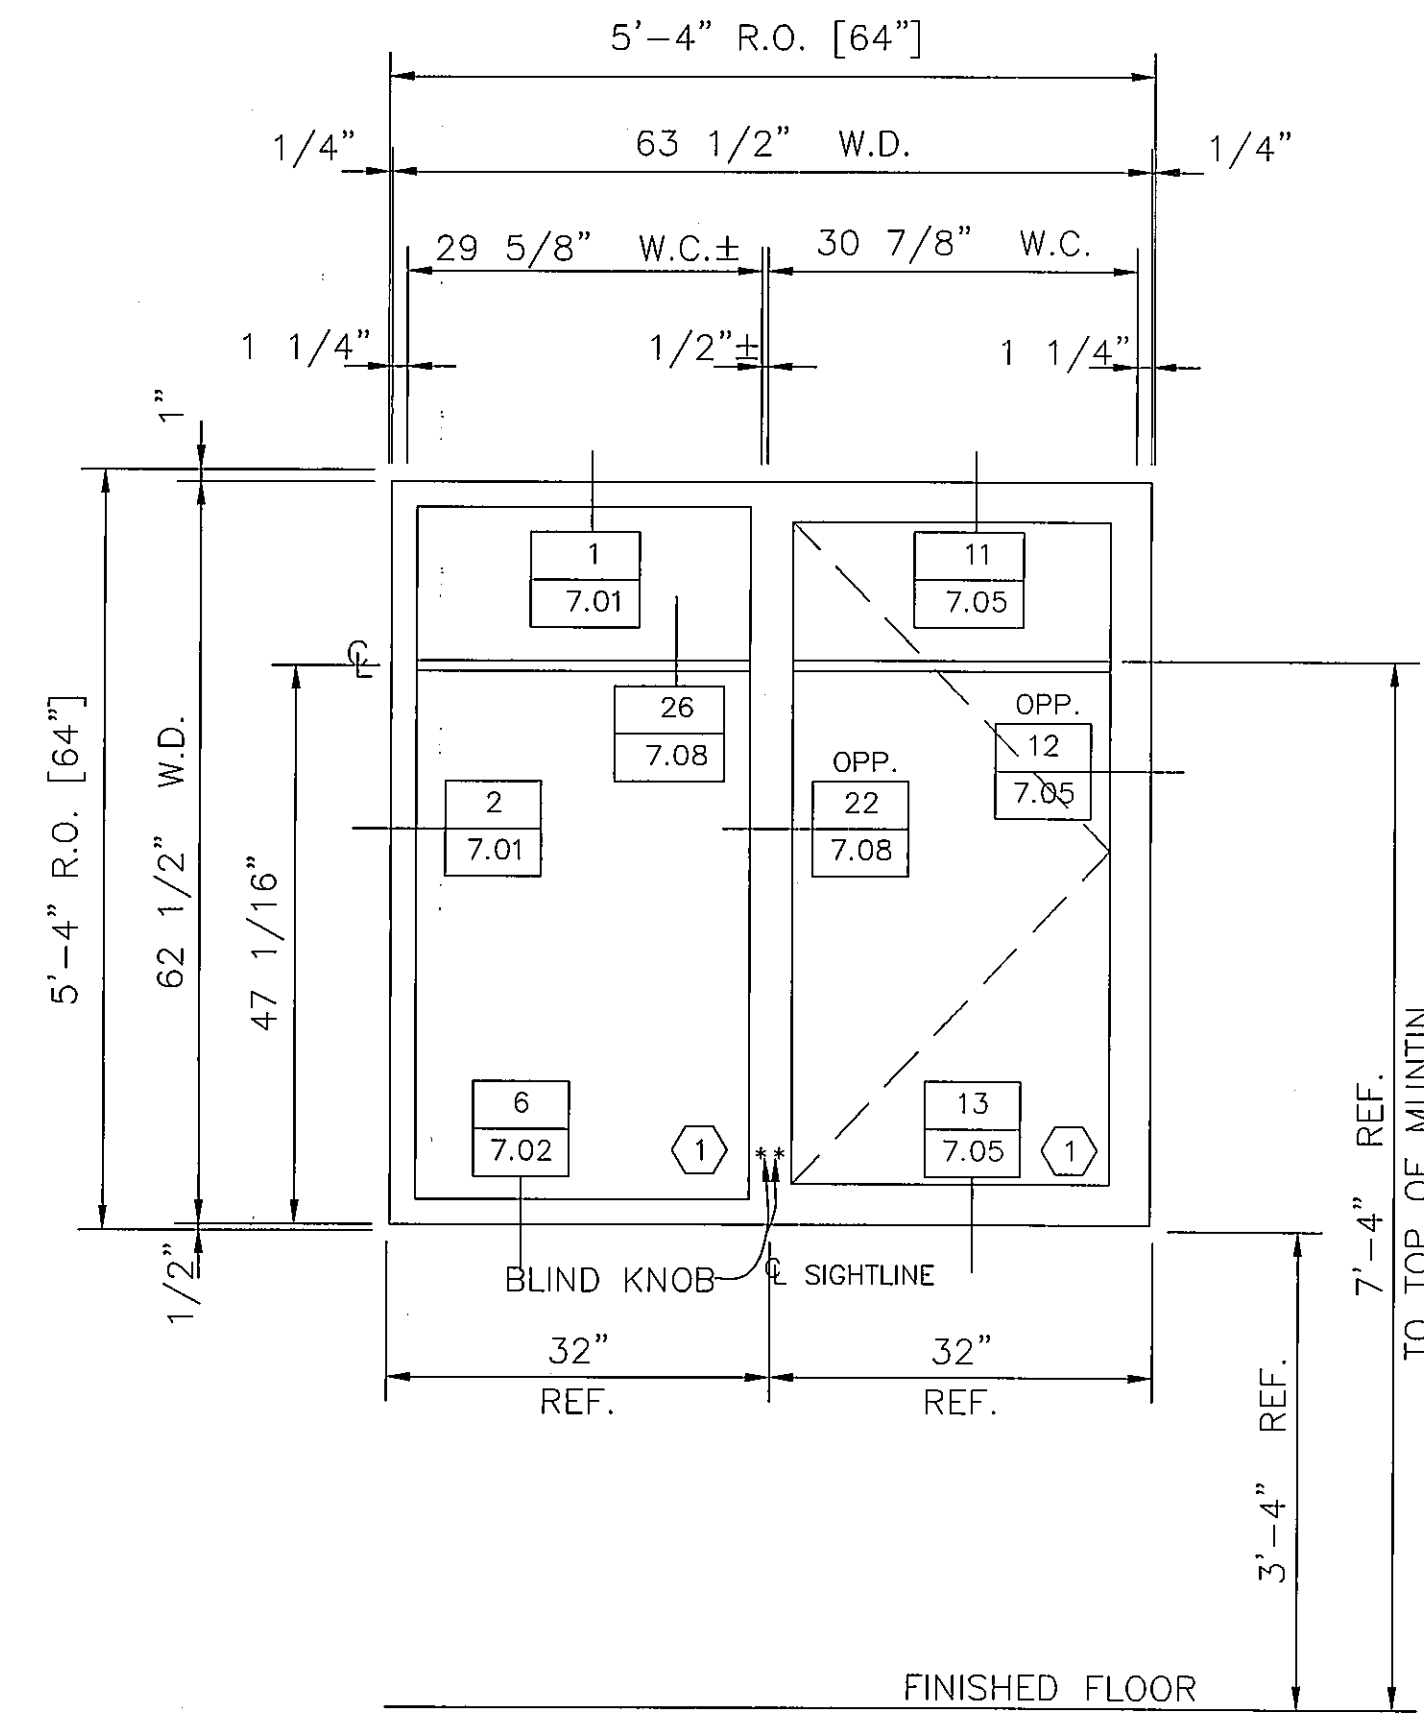


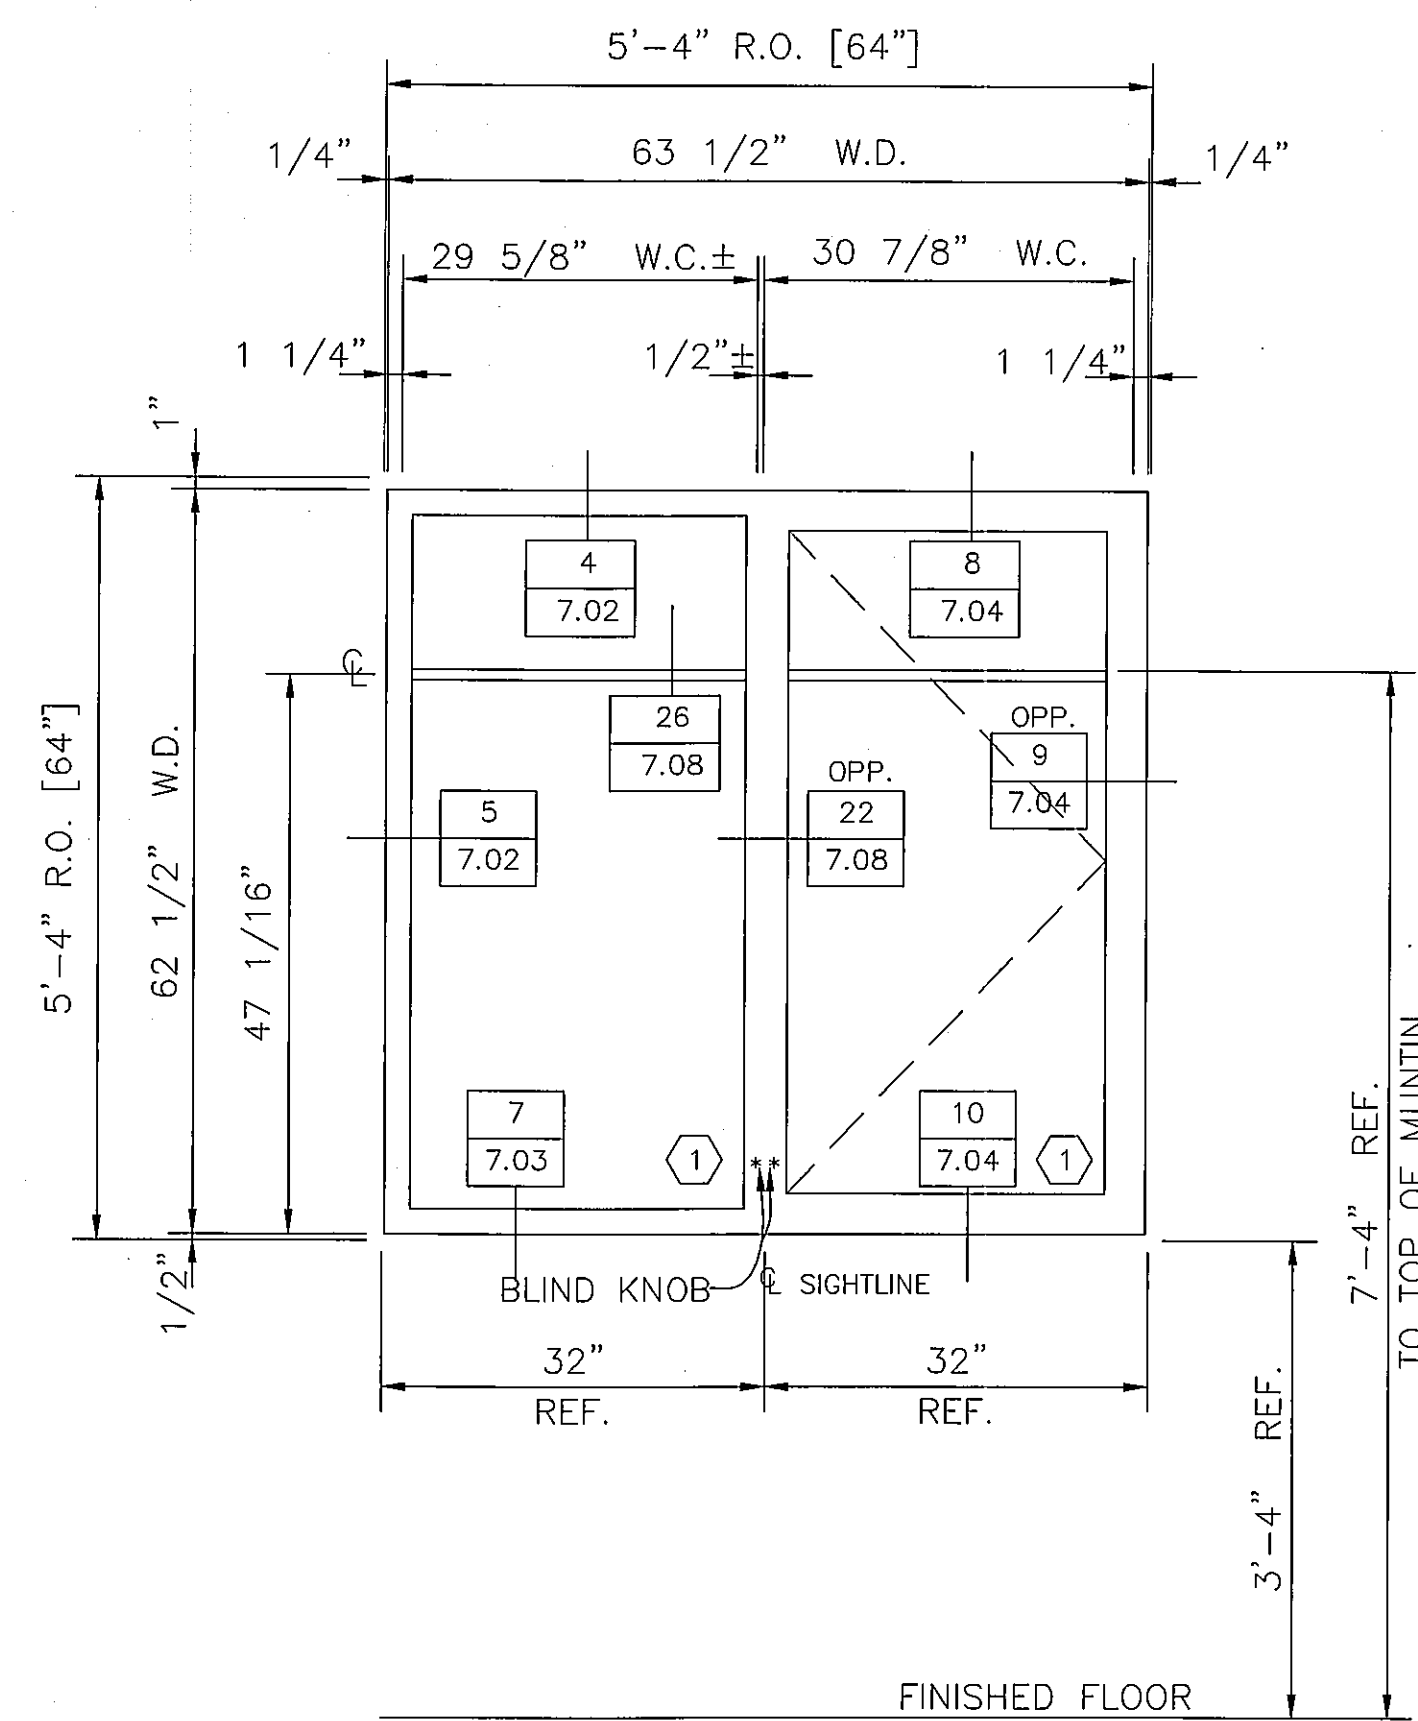

(30) REQUIRED THUS
SERIES 810-I WINDOW
ARCH. REF. B/A6.1

(33) REQUIRED THUS
SERIES 810-I WINDOW
ARCH. REF. B/A6.1

EFCO F.O. NOTE:
NON-STANDARD BLIND KNOB LOCATIONS
"SEE DETAILS"

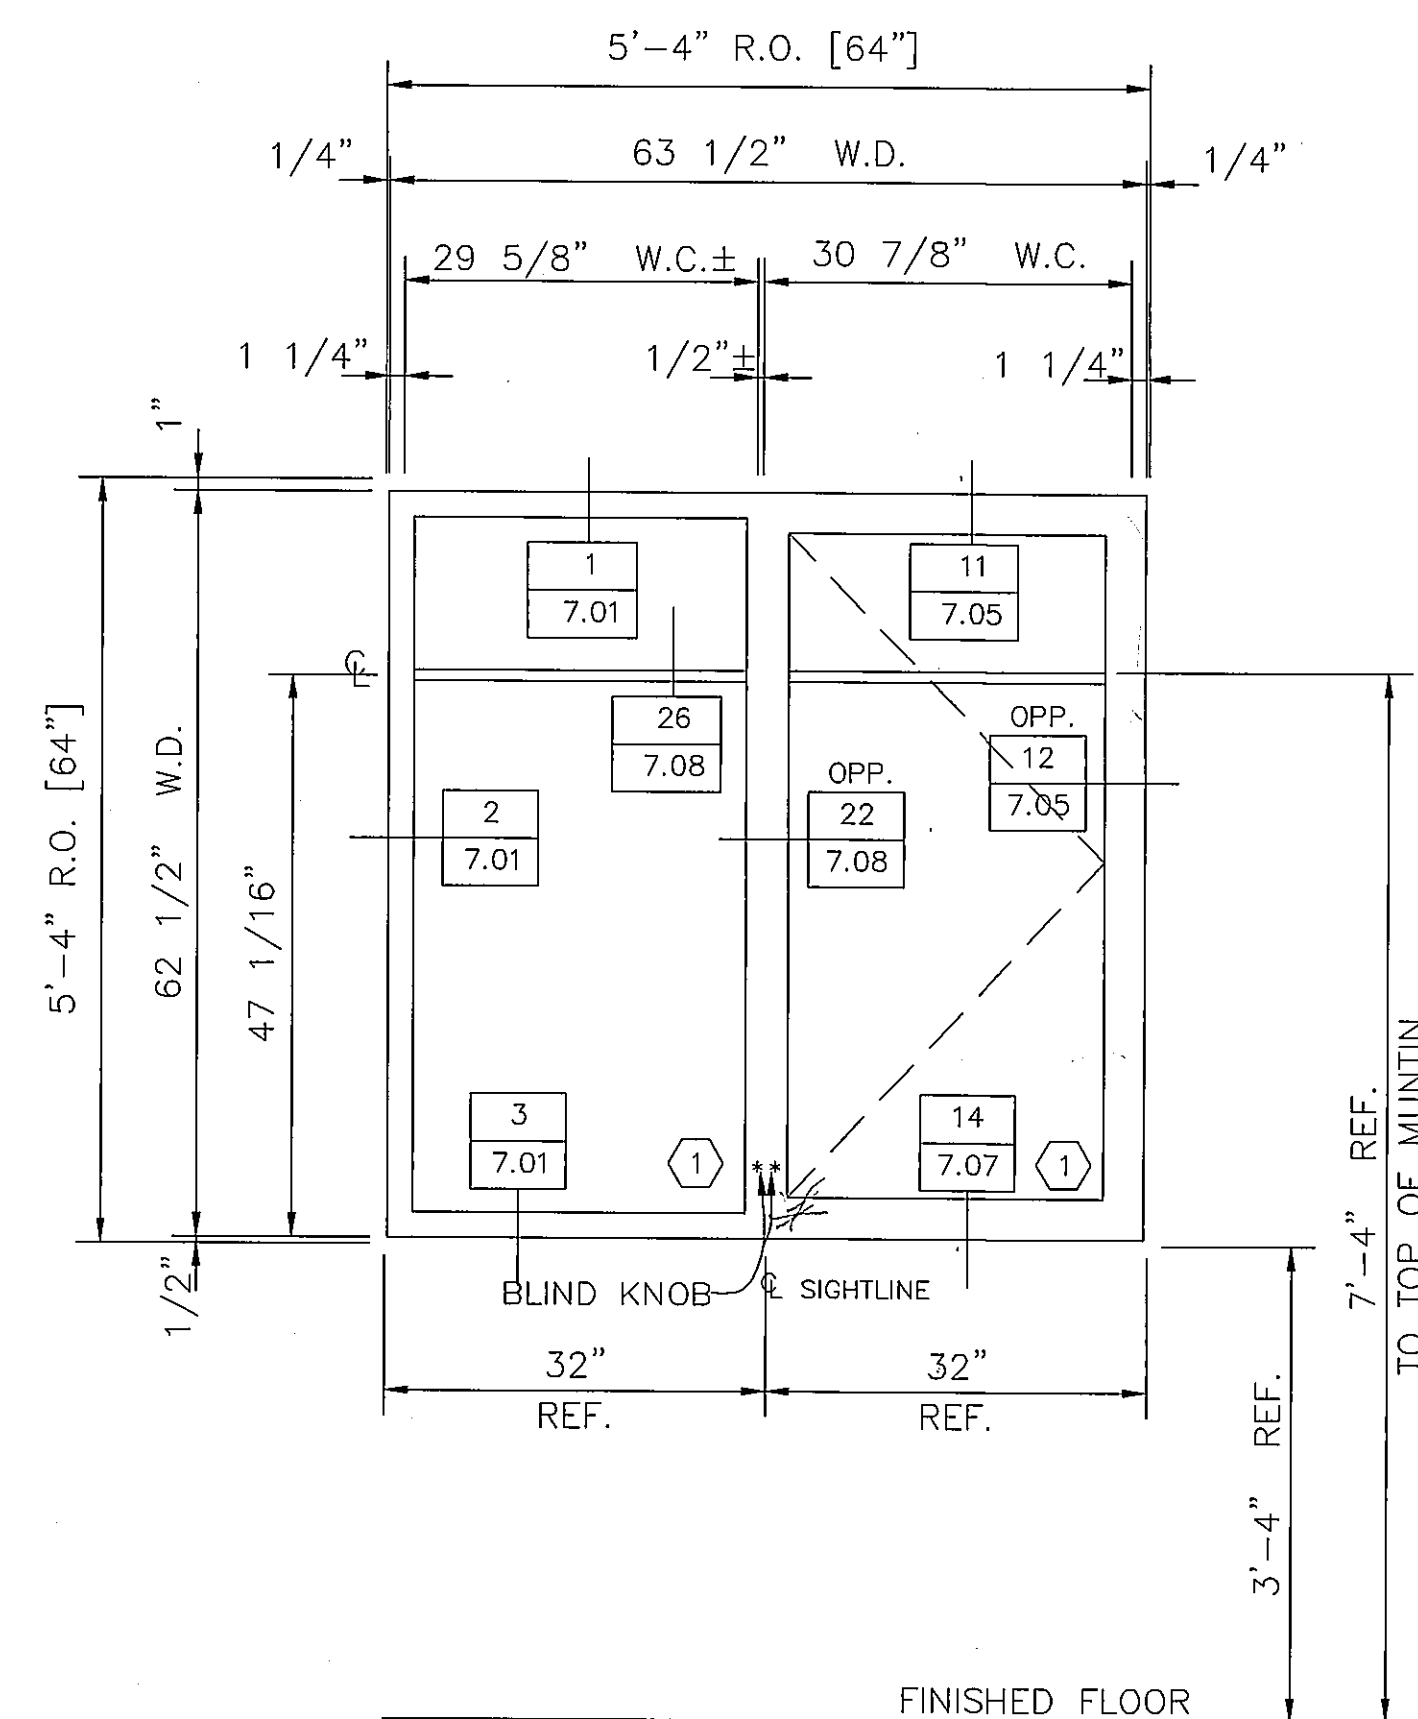

(35) REQUIRED THUS
SERIES 810-I WINDOW
ARCH. REF. B/A6.1

PROJECT:	CHESTERTON HIGH SCHOOL
LOCATION:	CHESTERTON, INDIANA
ARCHITECT:	FANNING/HOWEY ASSOCIATES, INC.
CONTRACTOR:	
CUSTOMER:	SHAFFNER HEANEY ASSOCIATES INC.
TITLE:	WINDOW ELEVATIONS

EFCO CORPORATION P.O. BOX 609 1000 COUNTY ROAD MONETT, MO 65708-0609	
DRAWN BY: GES	DATE: 10/27/97
CHECKED BY: CC	DATE: 10/28/97
JOB NO.: 7-8240-00	
SHEET NO.: 4.02	

[illegible]