

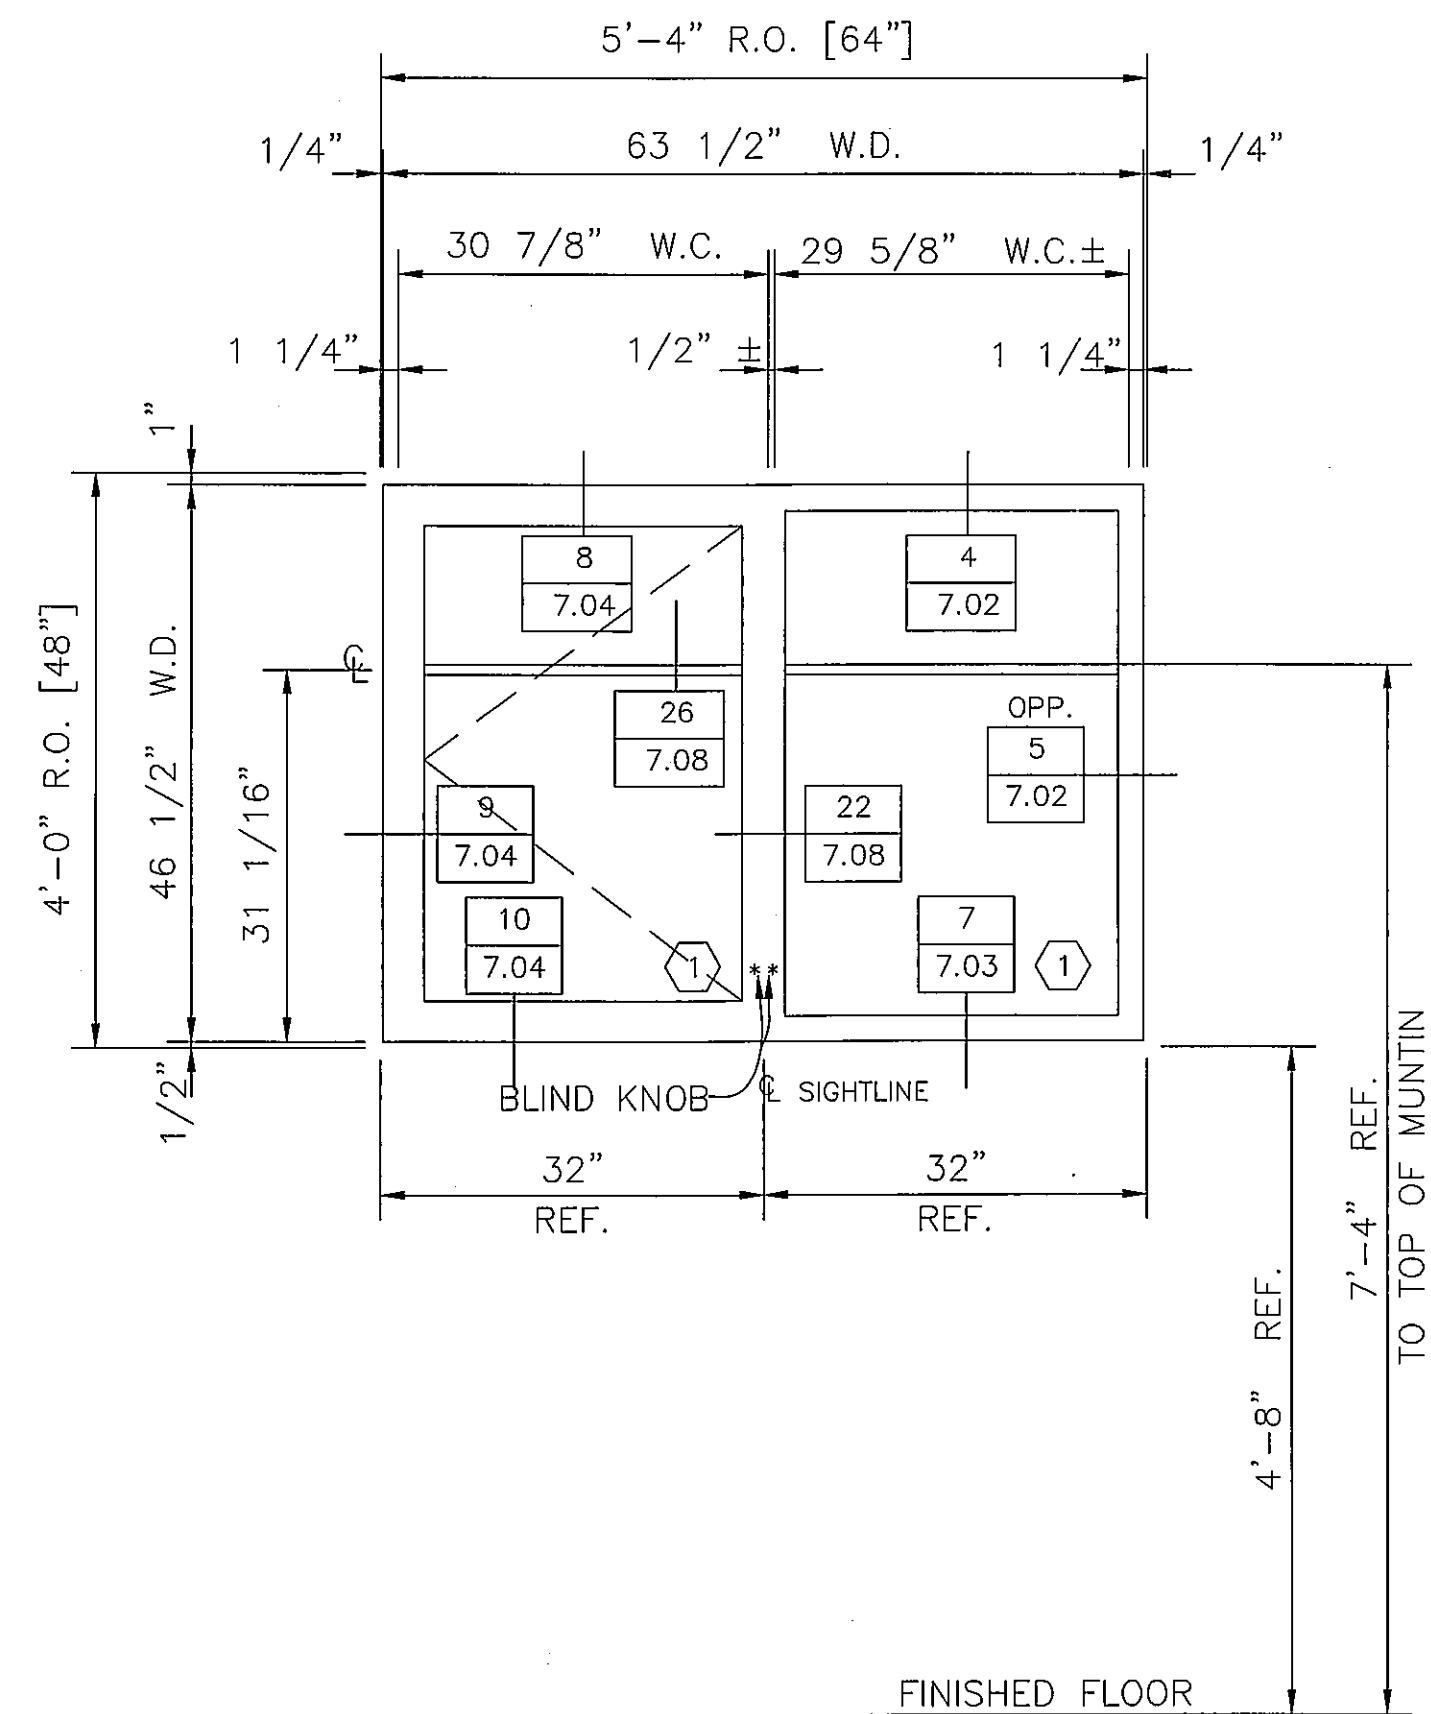
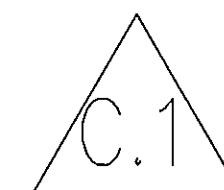


(2) REQUIRED THUS
SERIES 810-I WINDOW
ARCH. REF. C/A6.1

EFCO F.O. NOTE:
NON-STANDARD BLIND KNOB LOCATIONS
"SEE DETAILS"

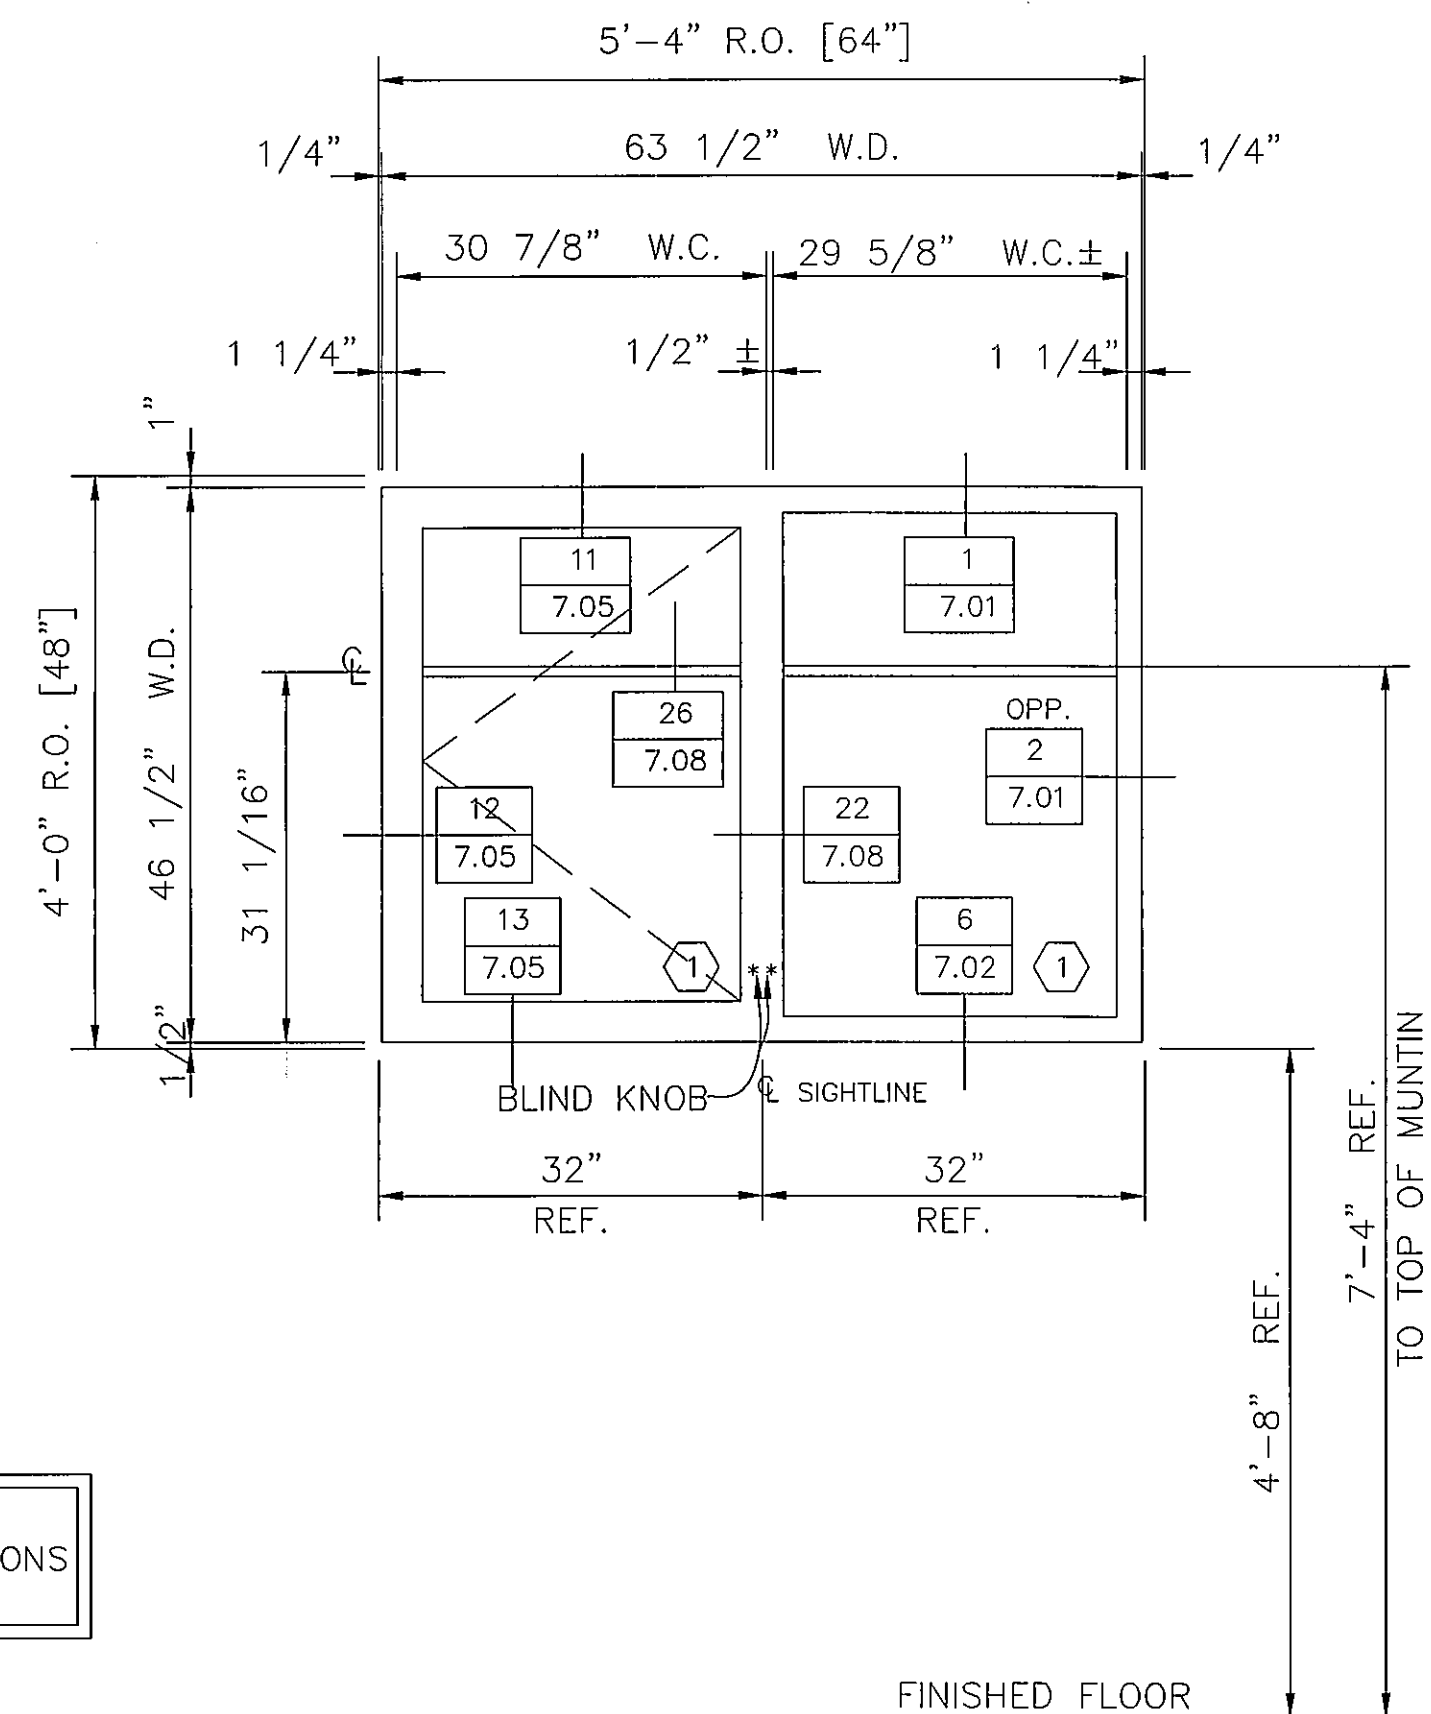

(9) REQUIRED THUS
SERIES 810-I WINDOW
ARCH. REF. C/A6.1

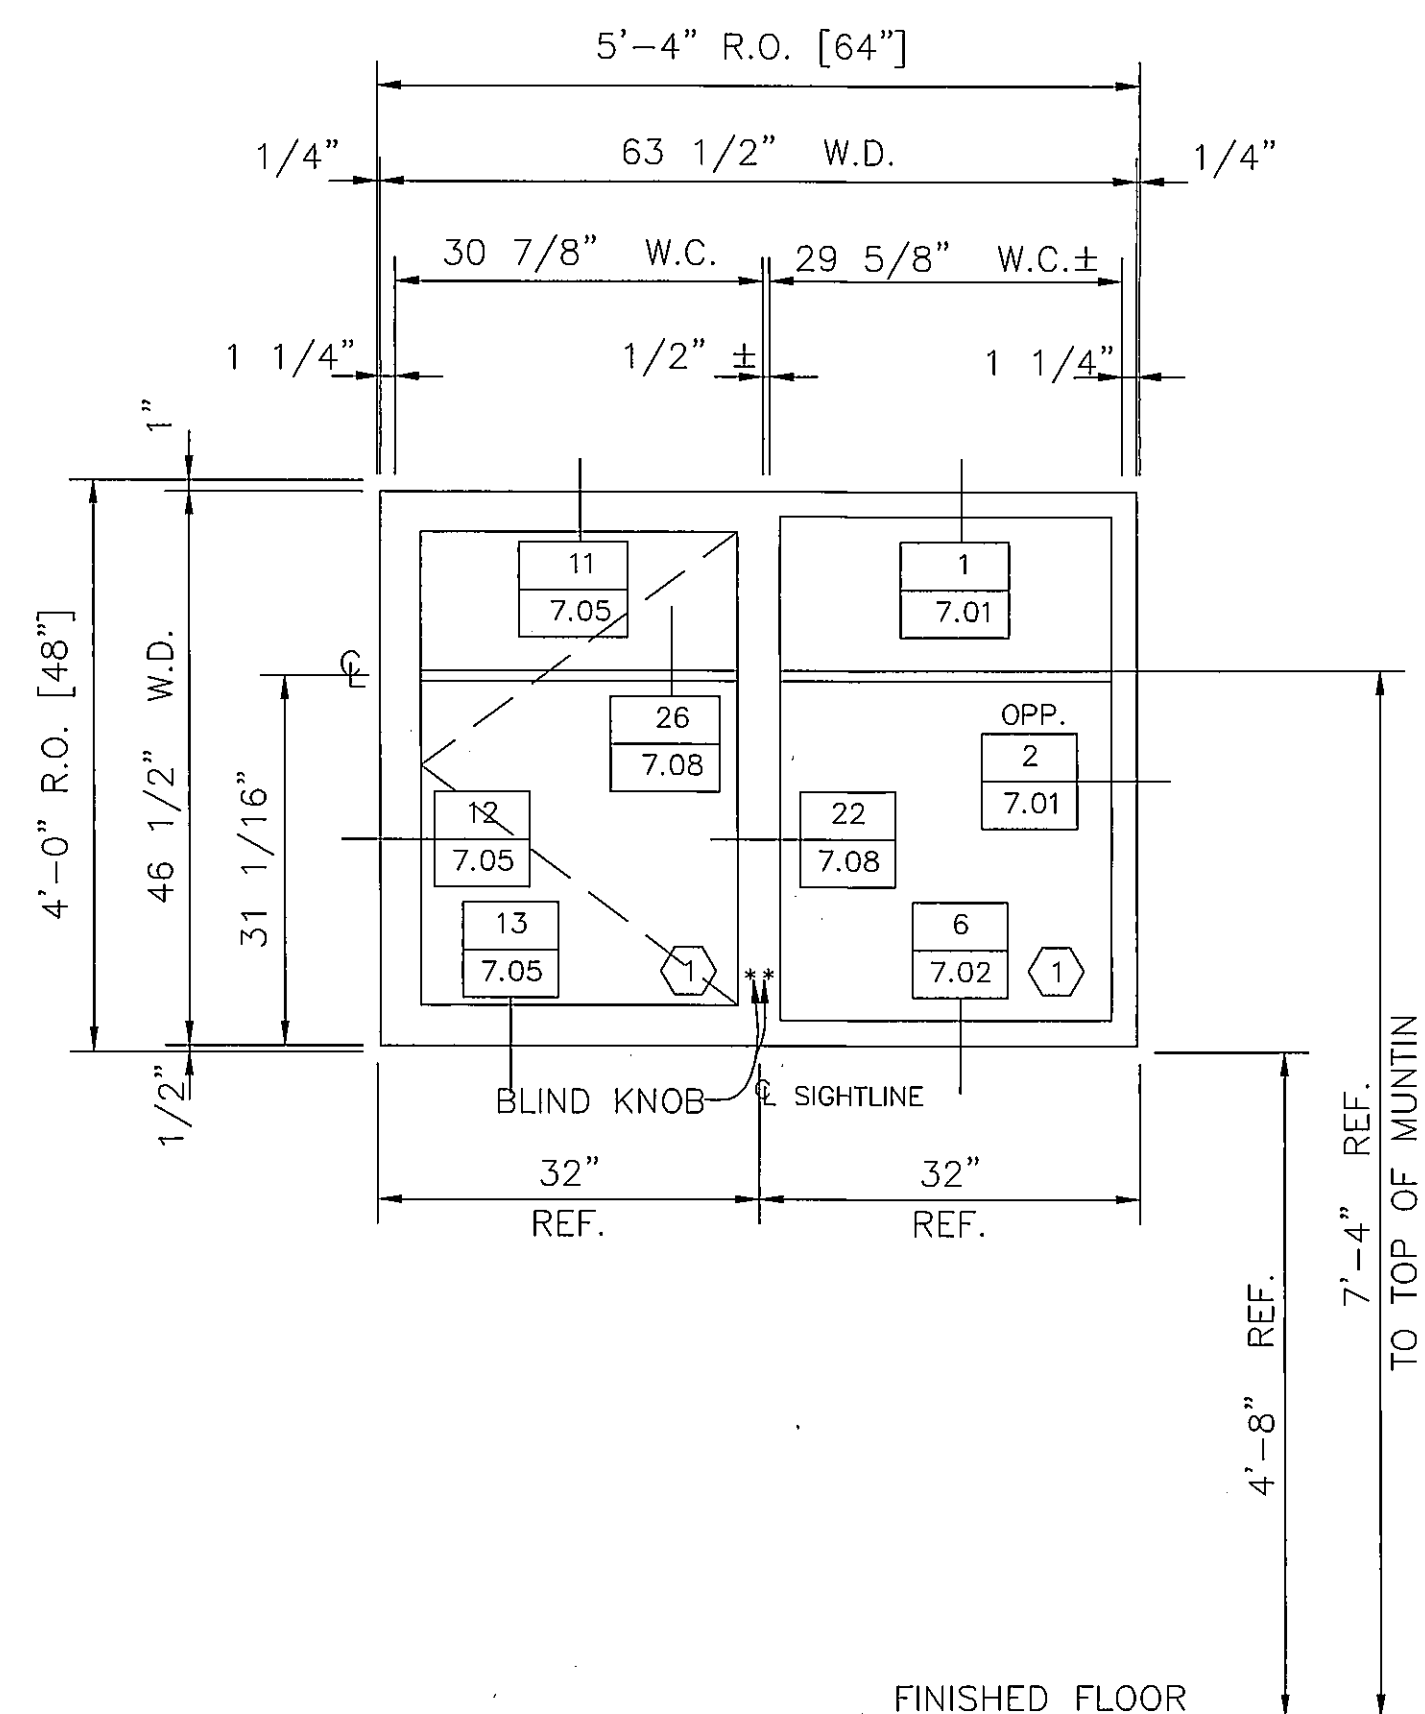

(4) REQUIRED THUS
SERIES 810-I WINDOW
ARCH. REF. C/A6.1

 EFCO CORPORATION P.O. BOX 609 1000 COUNTY ROAD MONETT, MO 65708-0609		PROJECT: CHESTERTON HIGH SCHOOL LOCATION: CHESTERTON, INDIANA ARCHITECT: FANNING/HOWEY ASSOCIATES, INC. CONTRACTOR: CUSTOMER: SHAFFNER HEANEY ASSOCIATES INC. TITLE: WINDOW ELEVATIONS	
DRAWN BY: GES CHECKED BY: CC JOB NO.: 7-8240-00 SHEET NO.: 4.03		DATE: 10/27/97 DATE: 10/28/97 DATE: 10/28/97	