

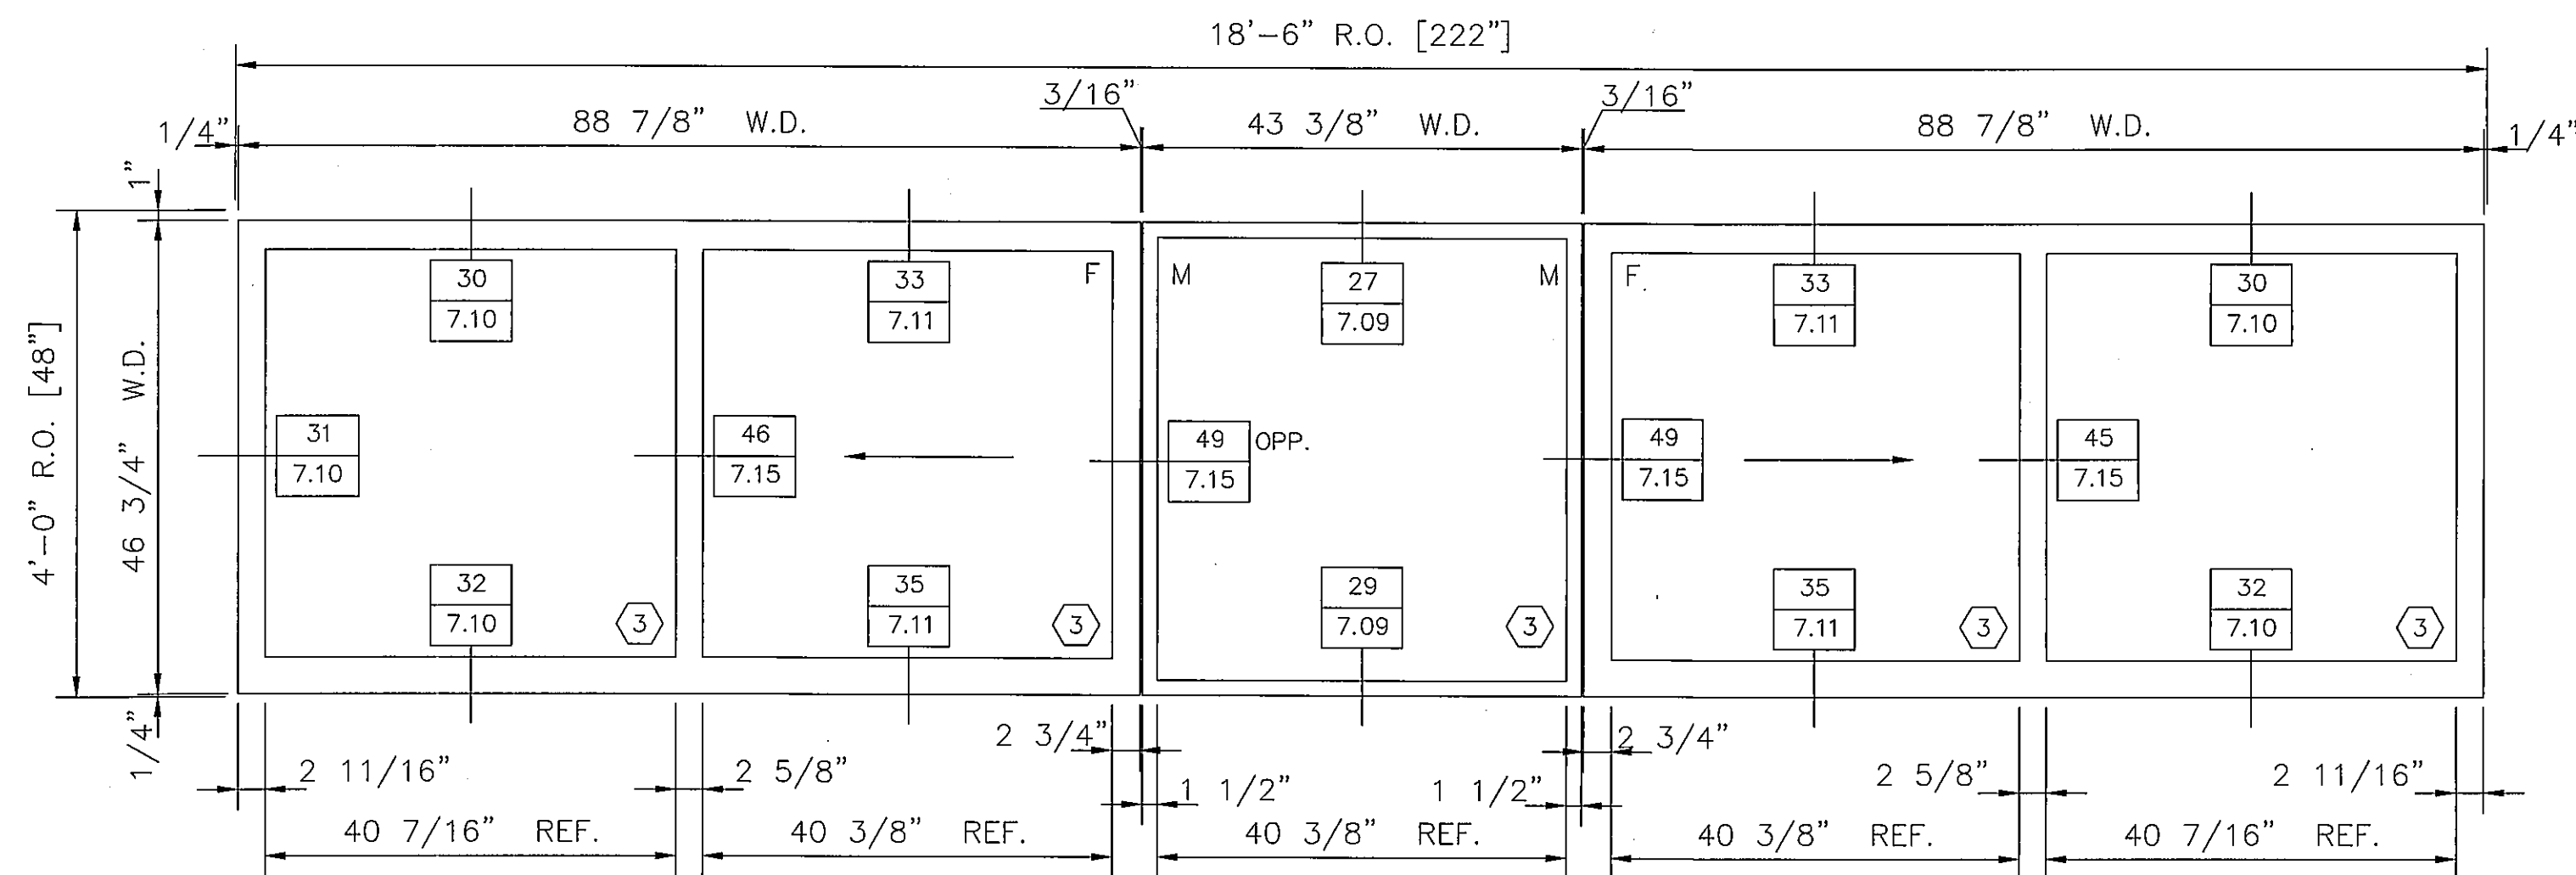


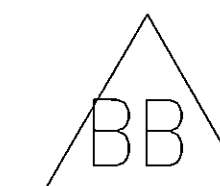

(6) REQUIRED THUS
SERIES 3500/3900 WINDOWS
ARCH. REF. AA/A6.2

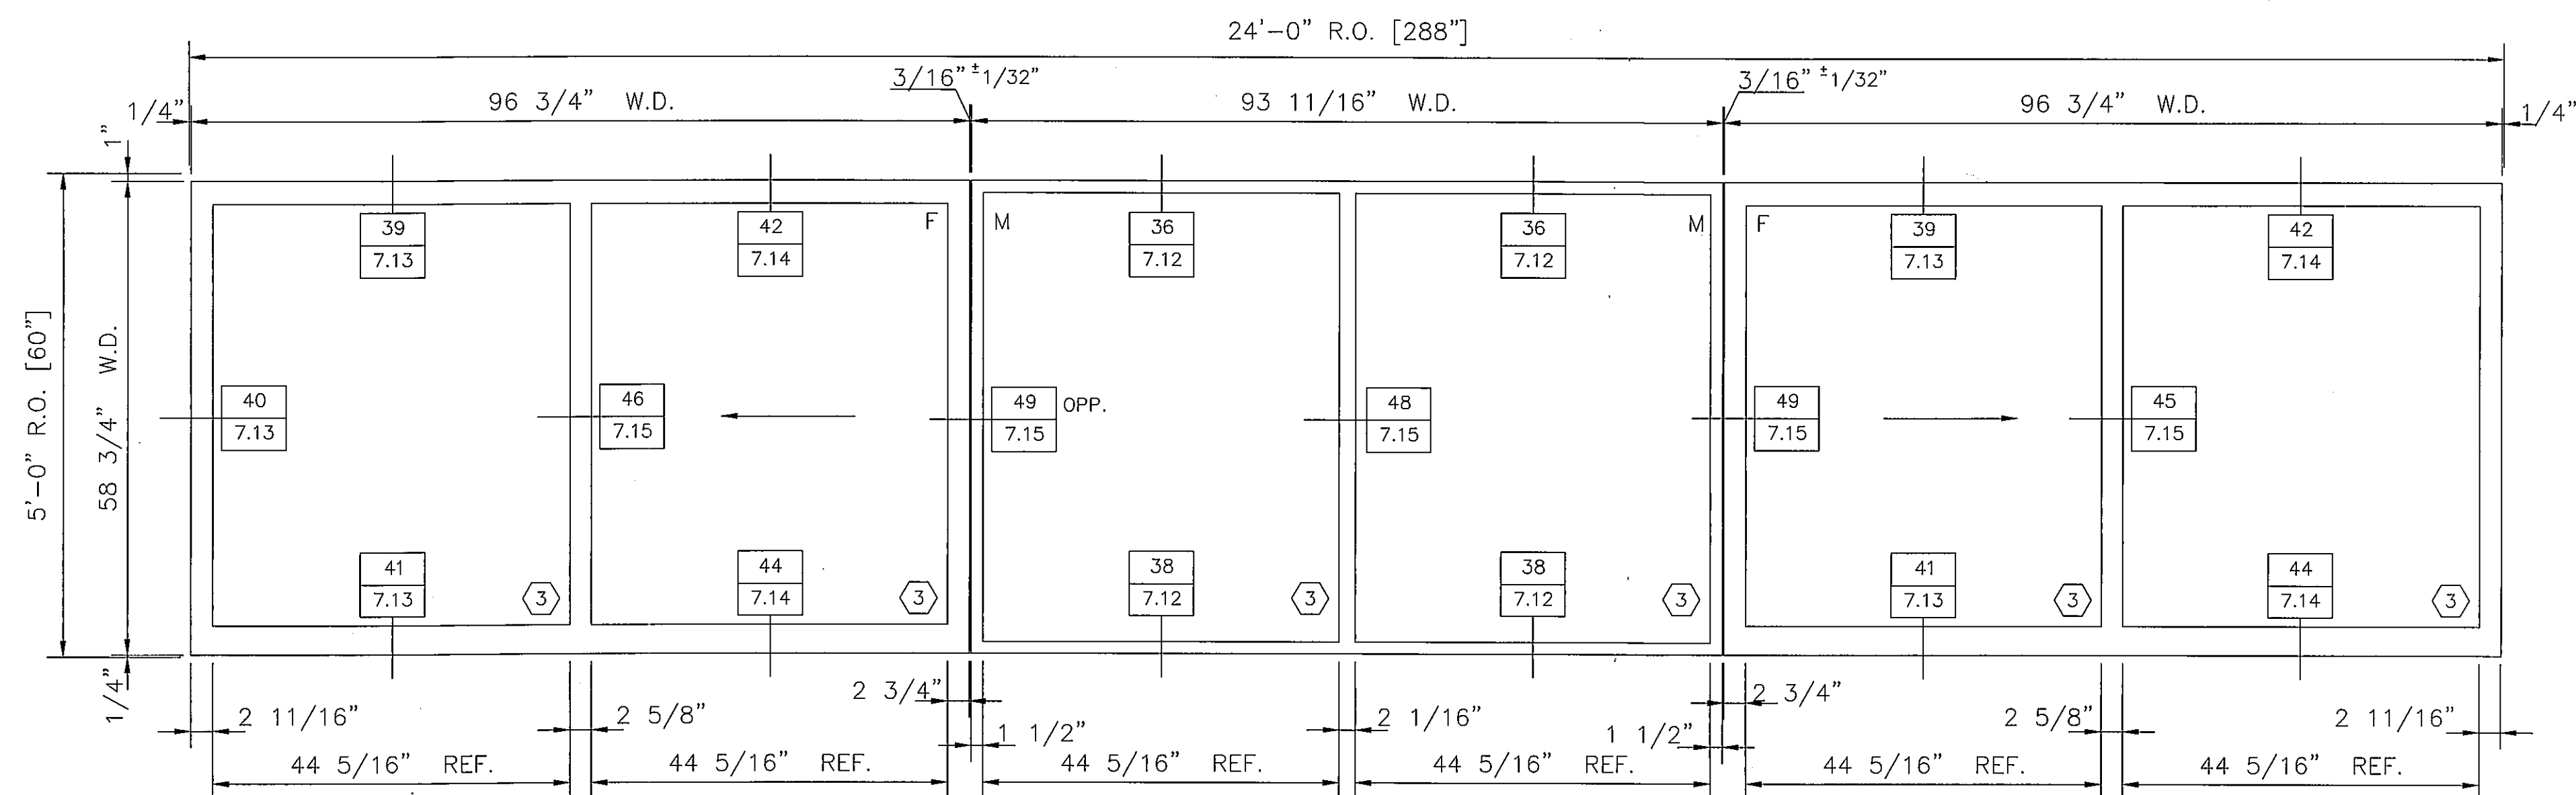

(1) REQUIRED THUS
SERIES 3500/3900 WINDOWS
ARCH. REF. BB/A6.2

PROJECT: CHESTERTON HIGH SCHOOL
LOCATION: CHESTERTON, INDIANA
ARCHITECT: FANNING/HOWE ASSOCIATES, INC.

EFCO CORPORATION
R.O. BOX 600

DRAWN BY: GES
CHECKED BY: CC
JOB NO.: 7-82
SHEET NO.: 4