
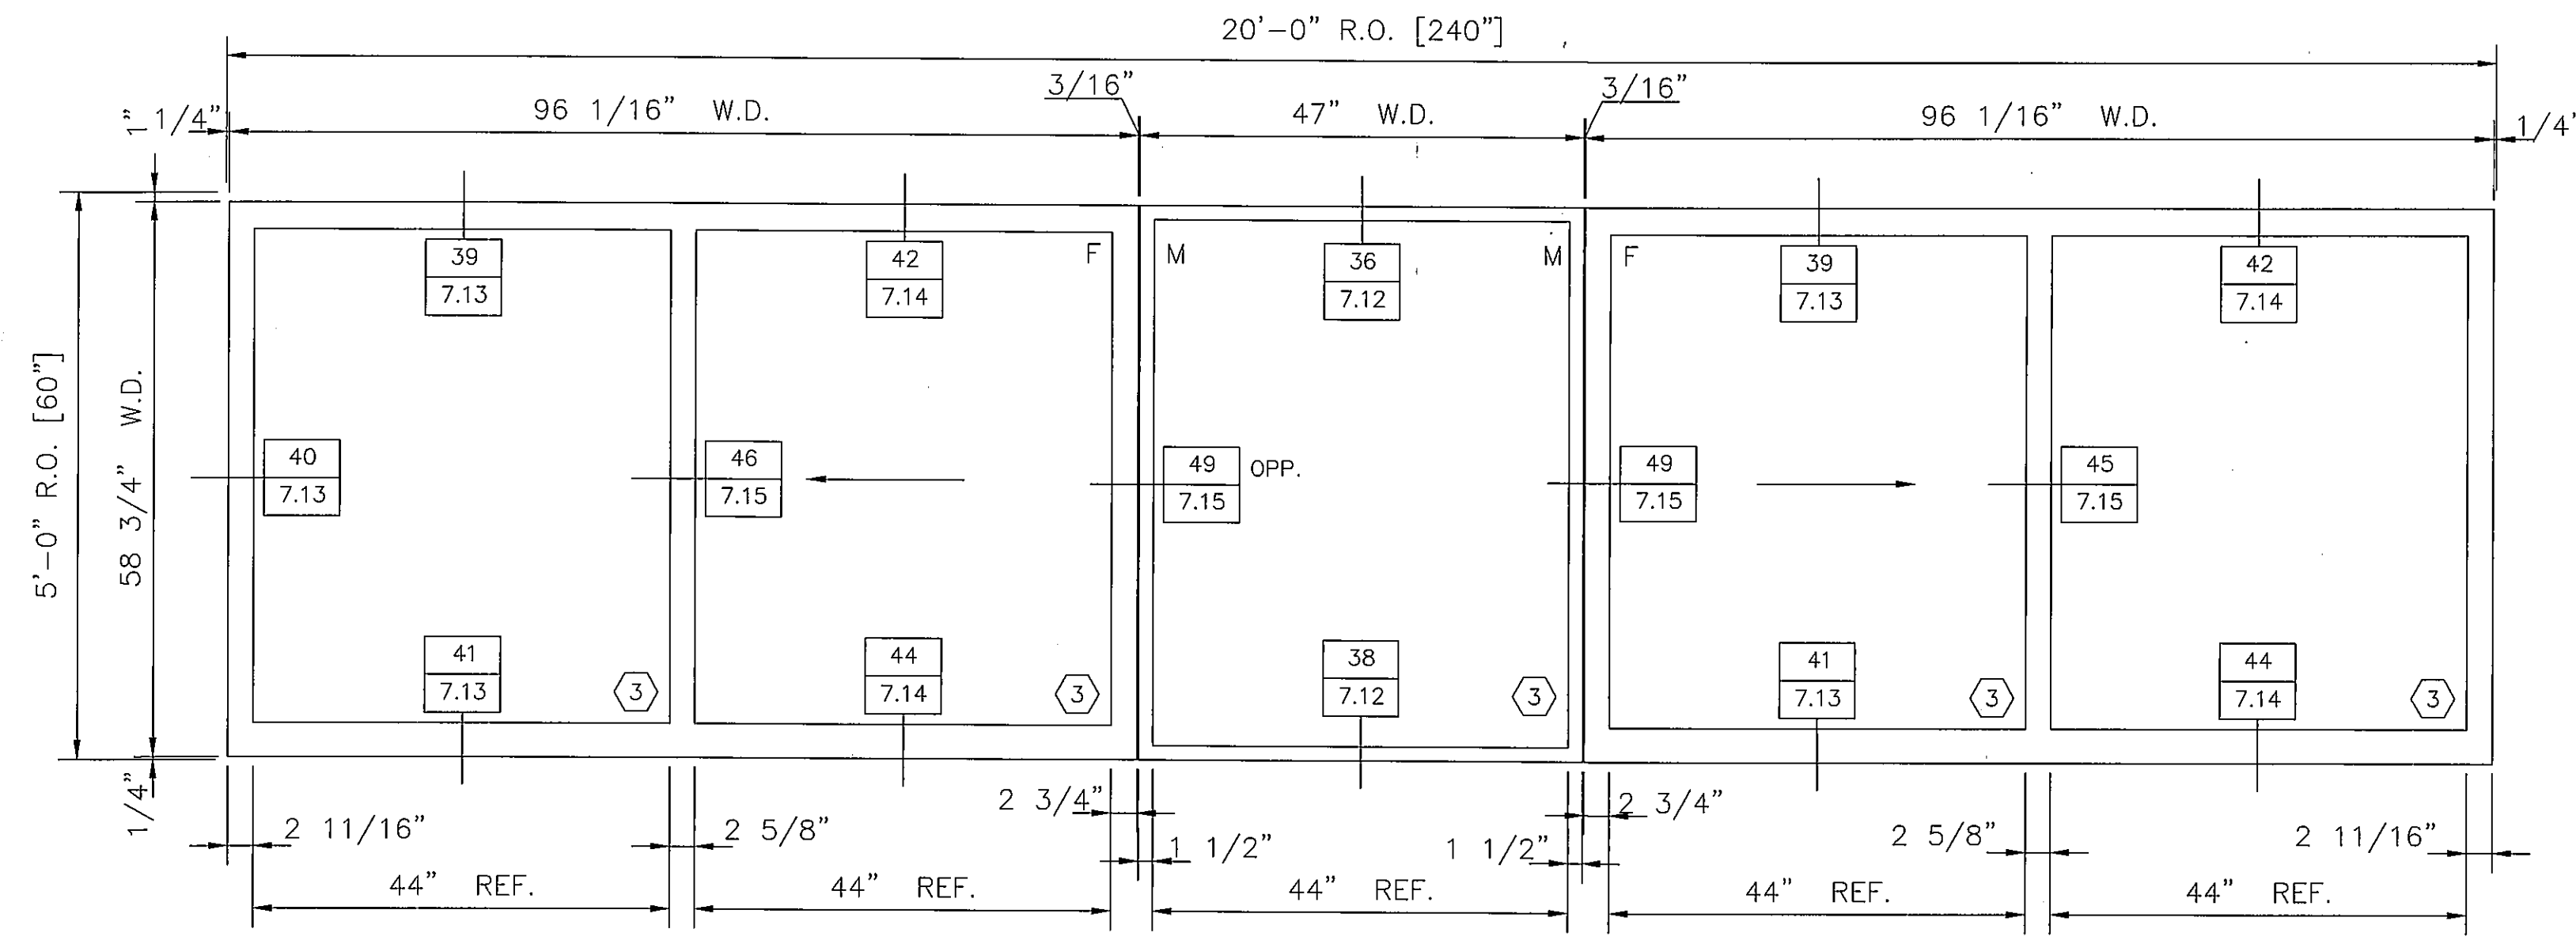
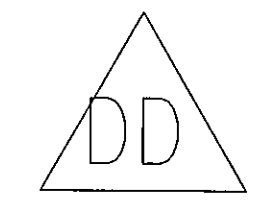


(2) REQUIRED THUS
SERIES 3500/3900 WINDOWS
ARCH. REF. CC/A6.2

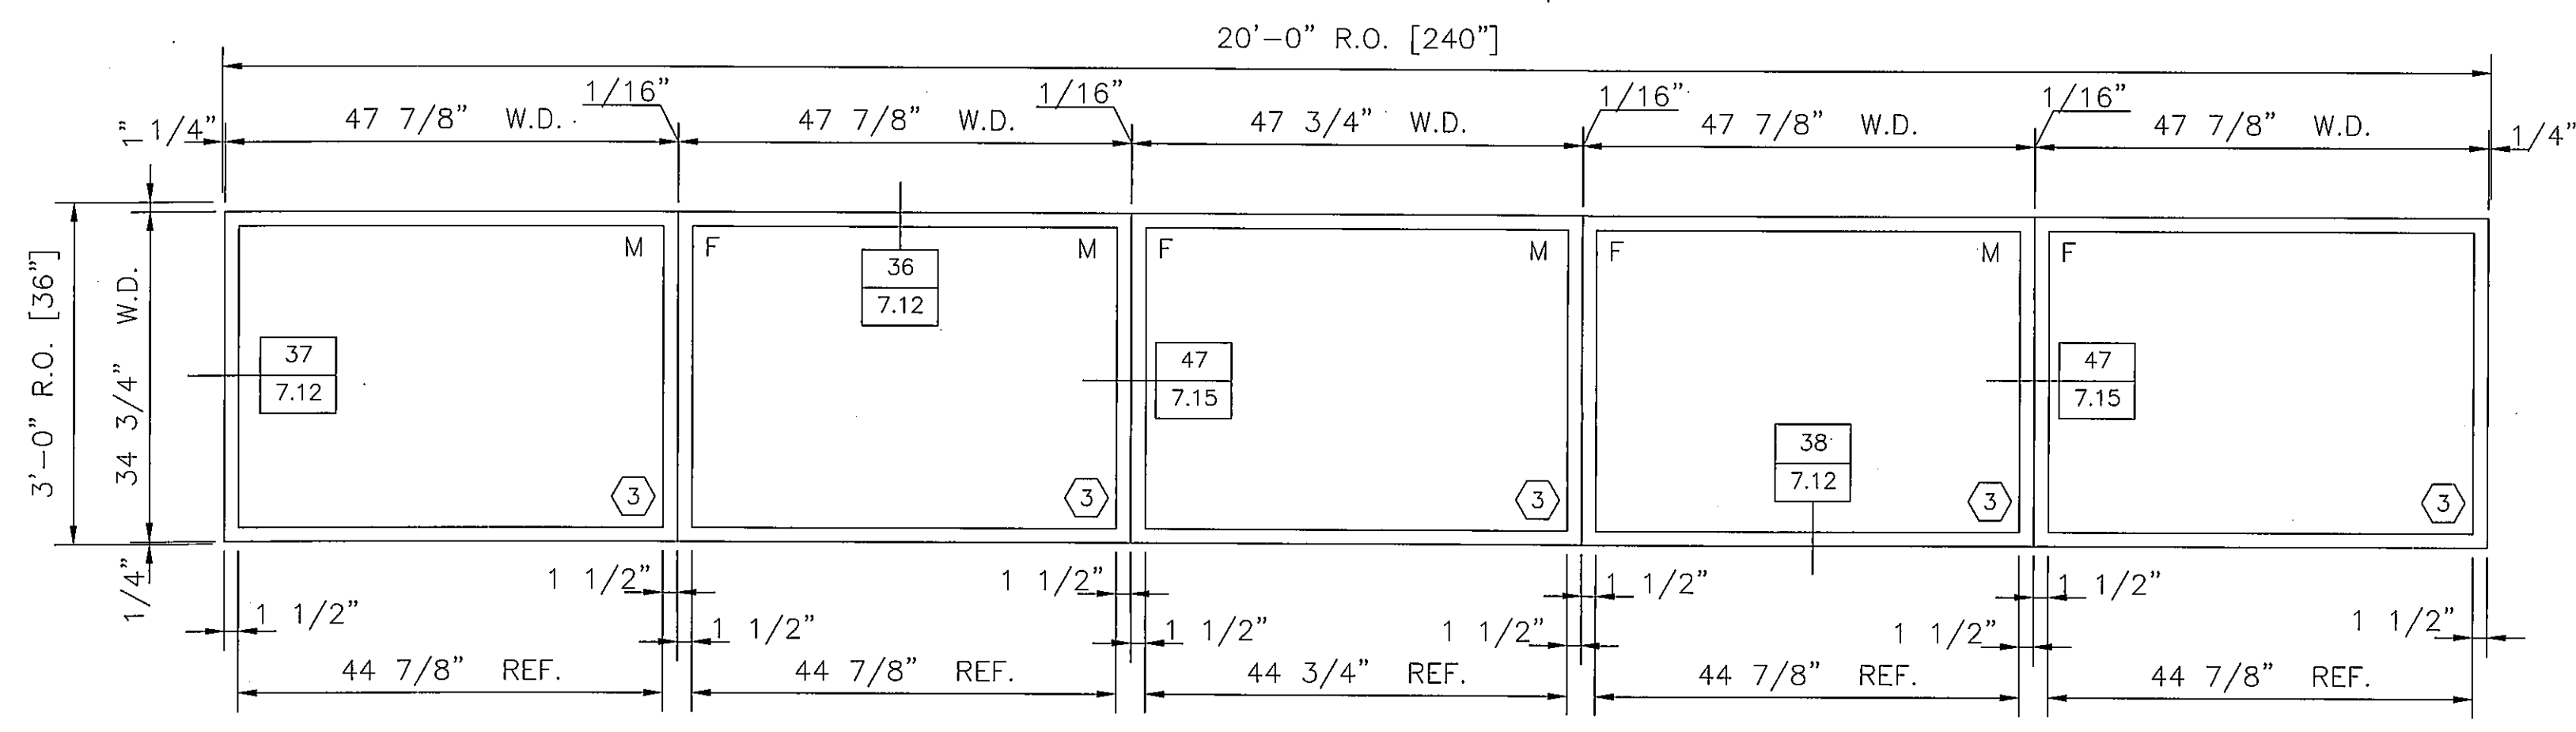

(3) REQUIRED THUS
SERIES 3500/3900 WINDOWS