



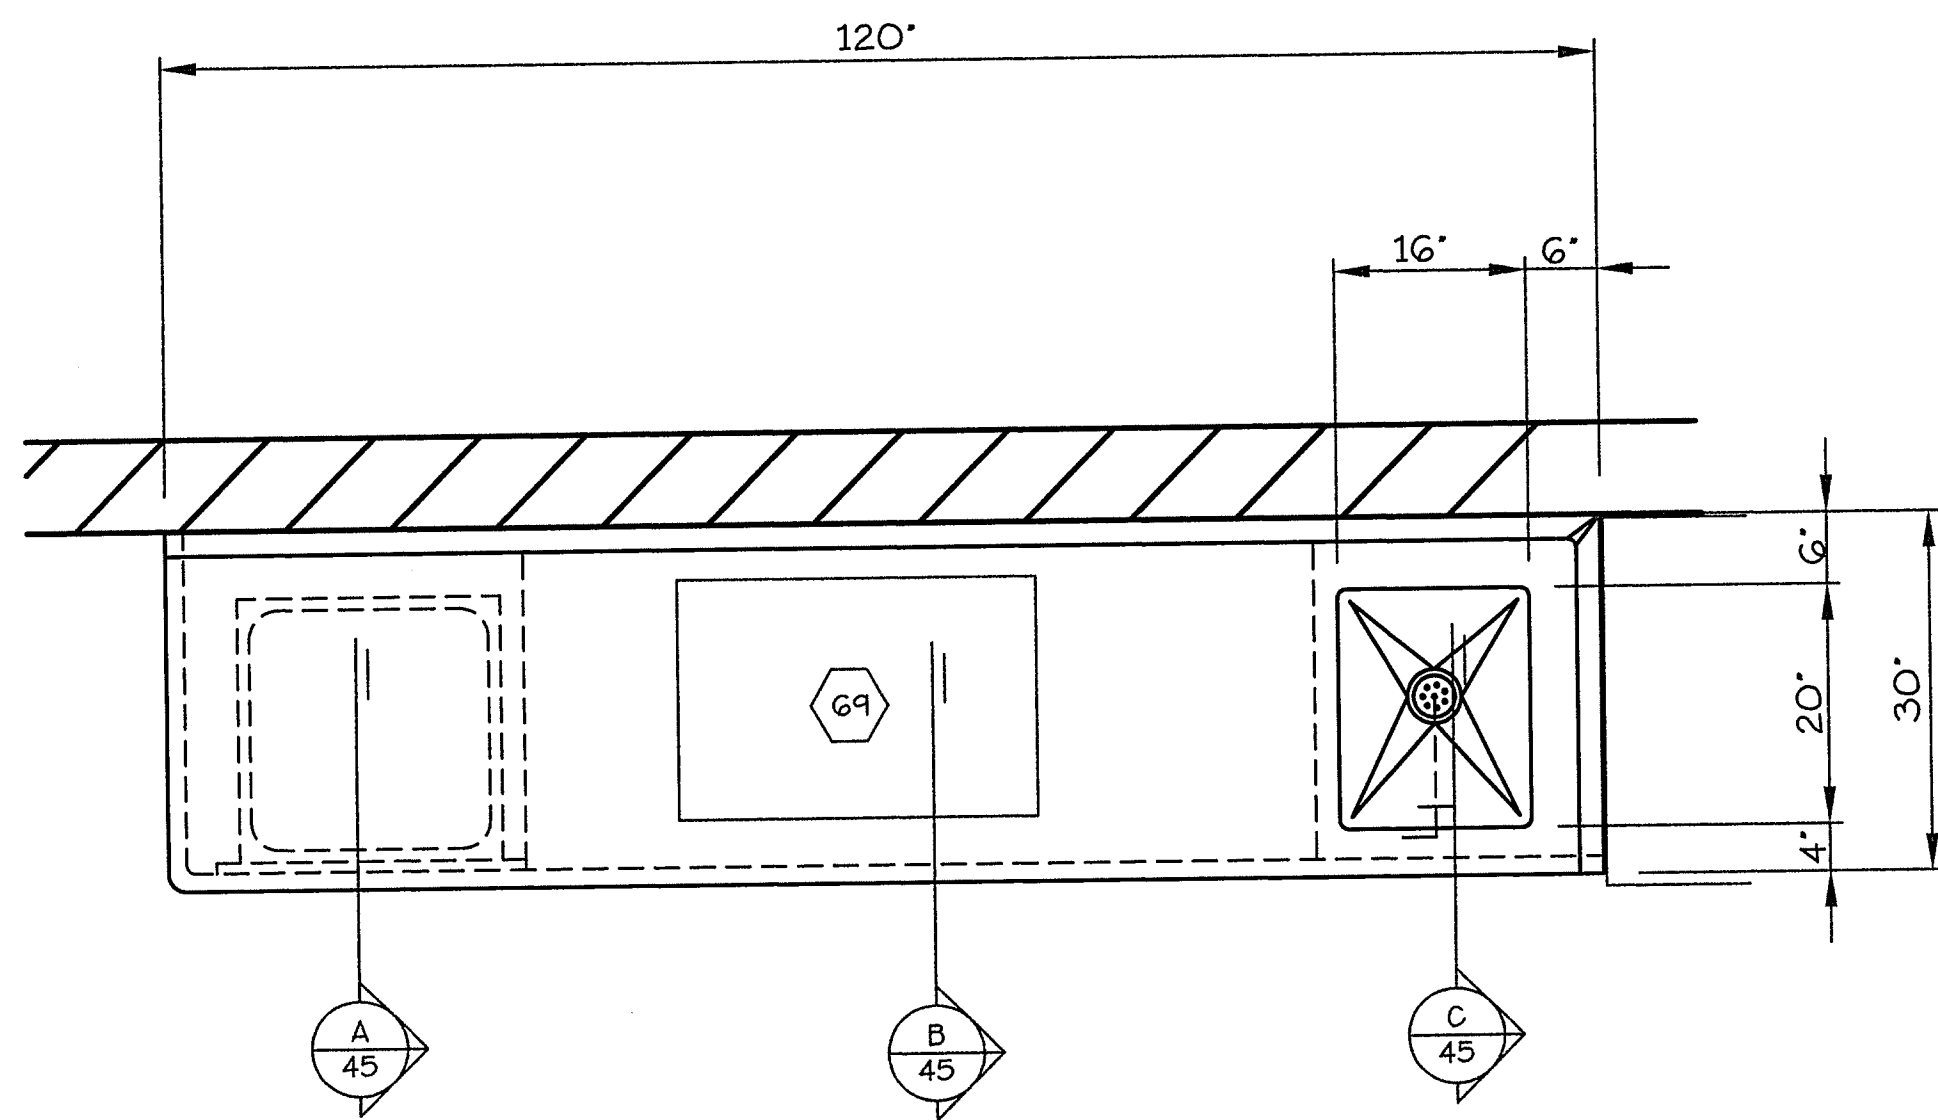


1
45


PLAN
ITEM # 45 WORK TABLE
3/4" = 1'-0"

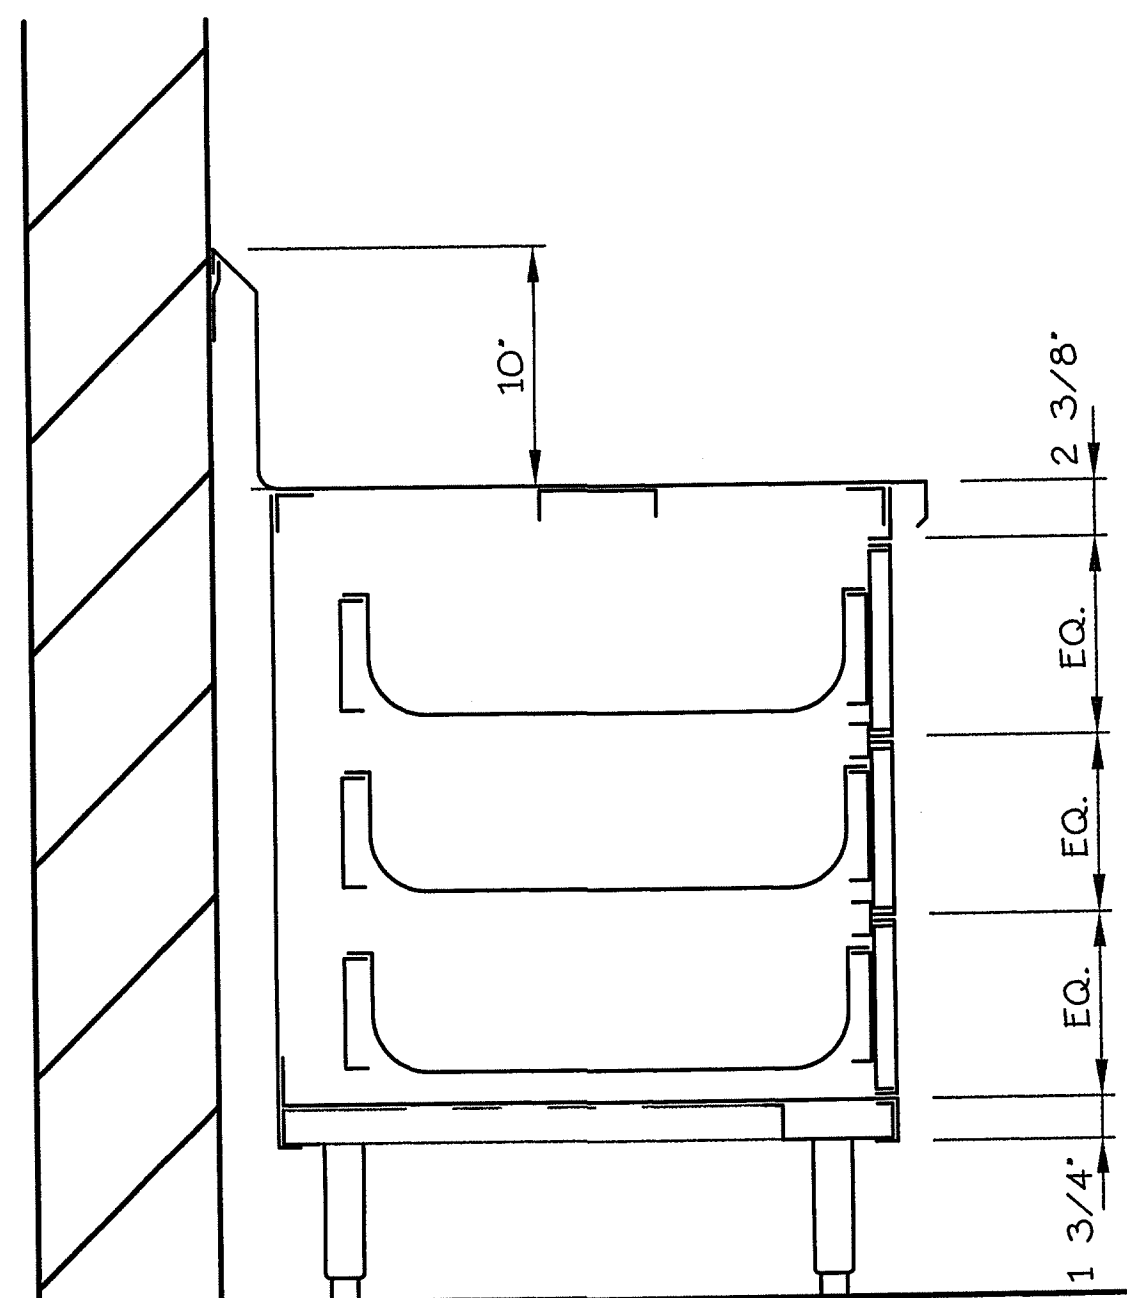

SECTION
1 1/2" = 1'-0" A
45

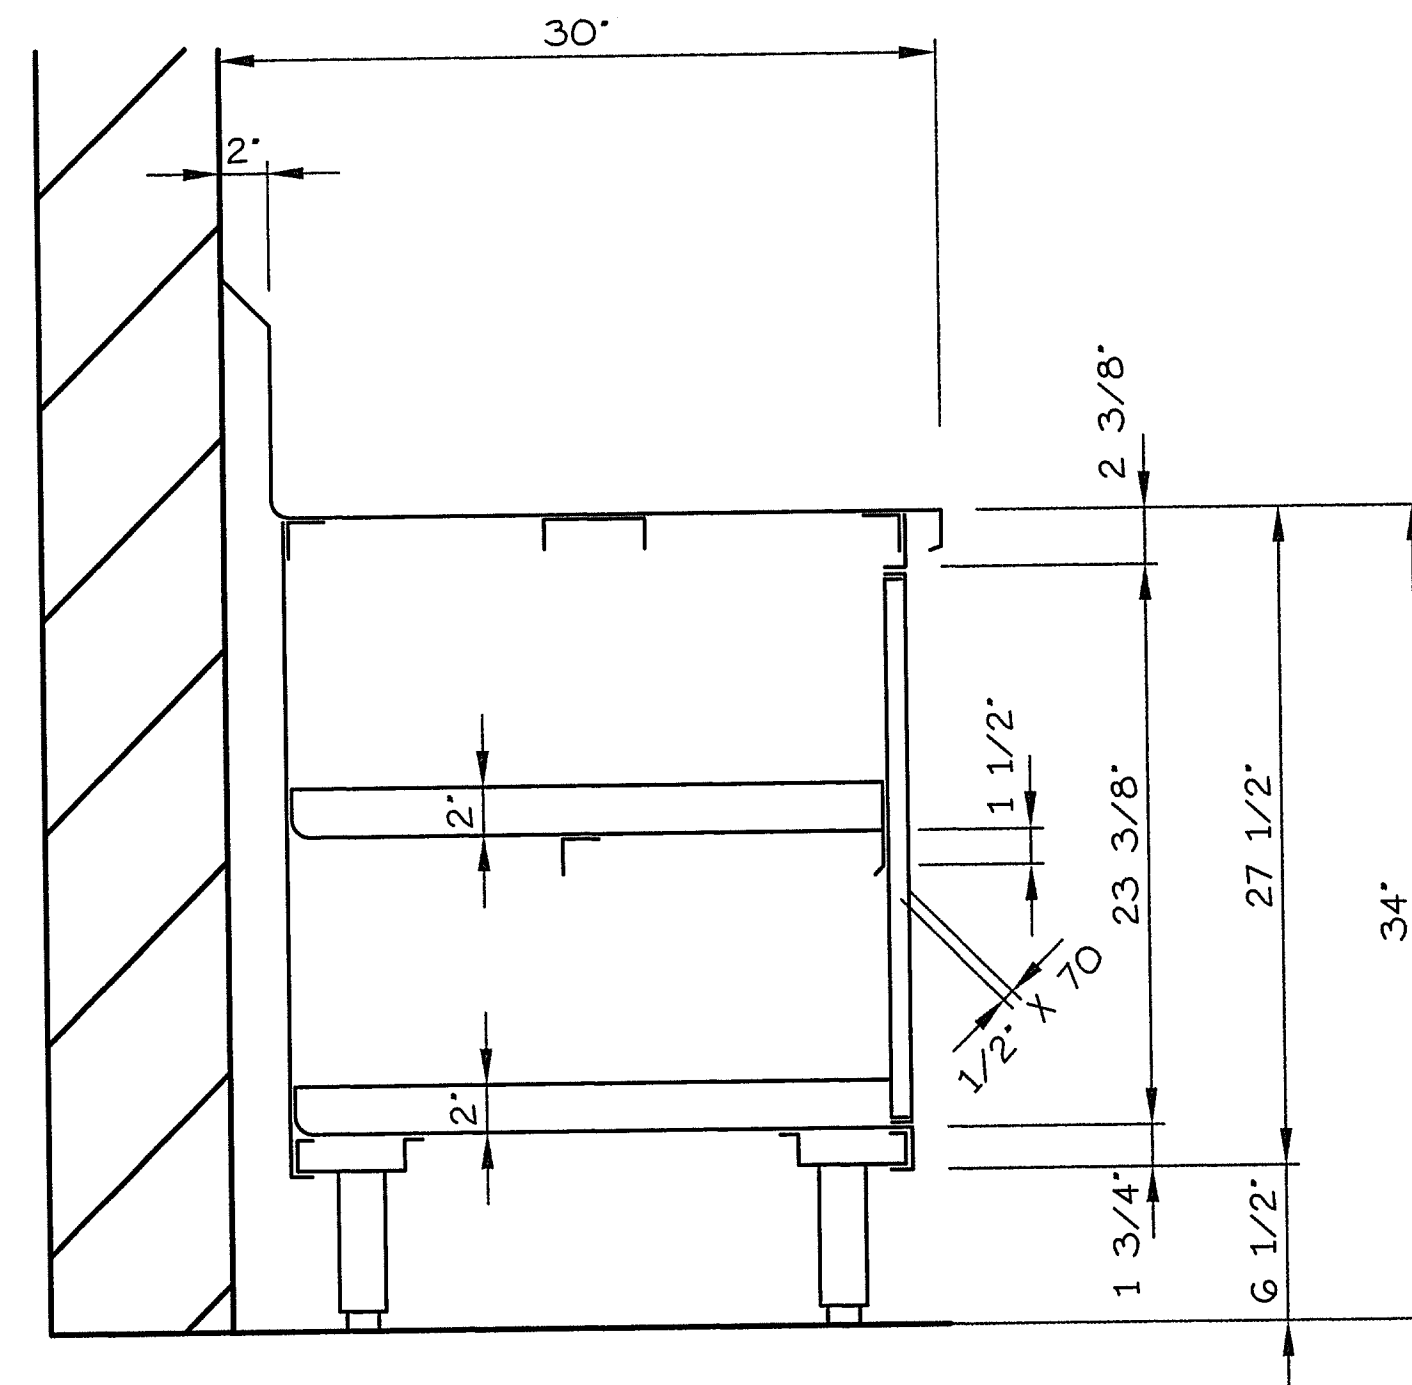

SECTION
1 1/2" = 1'-0" B
45

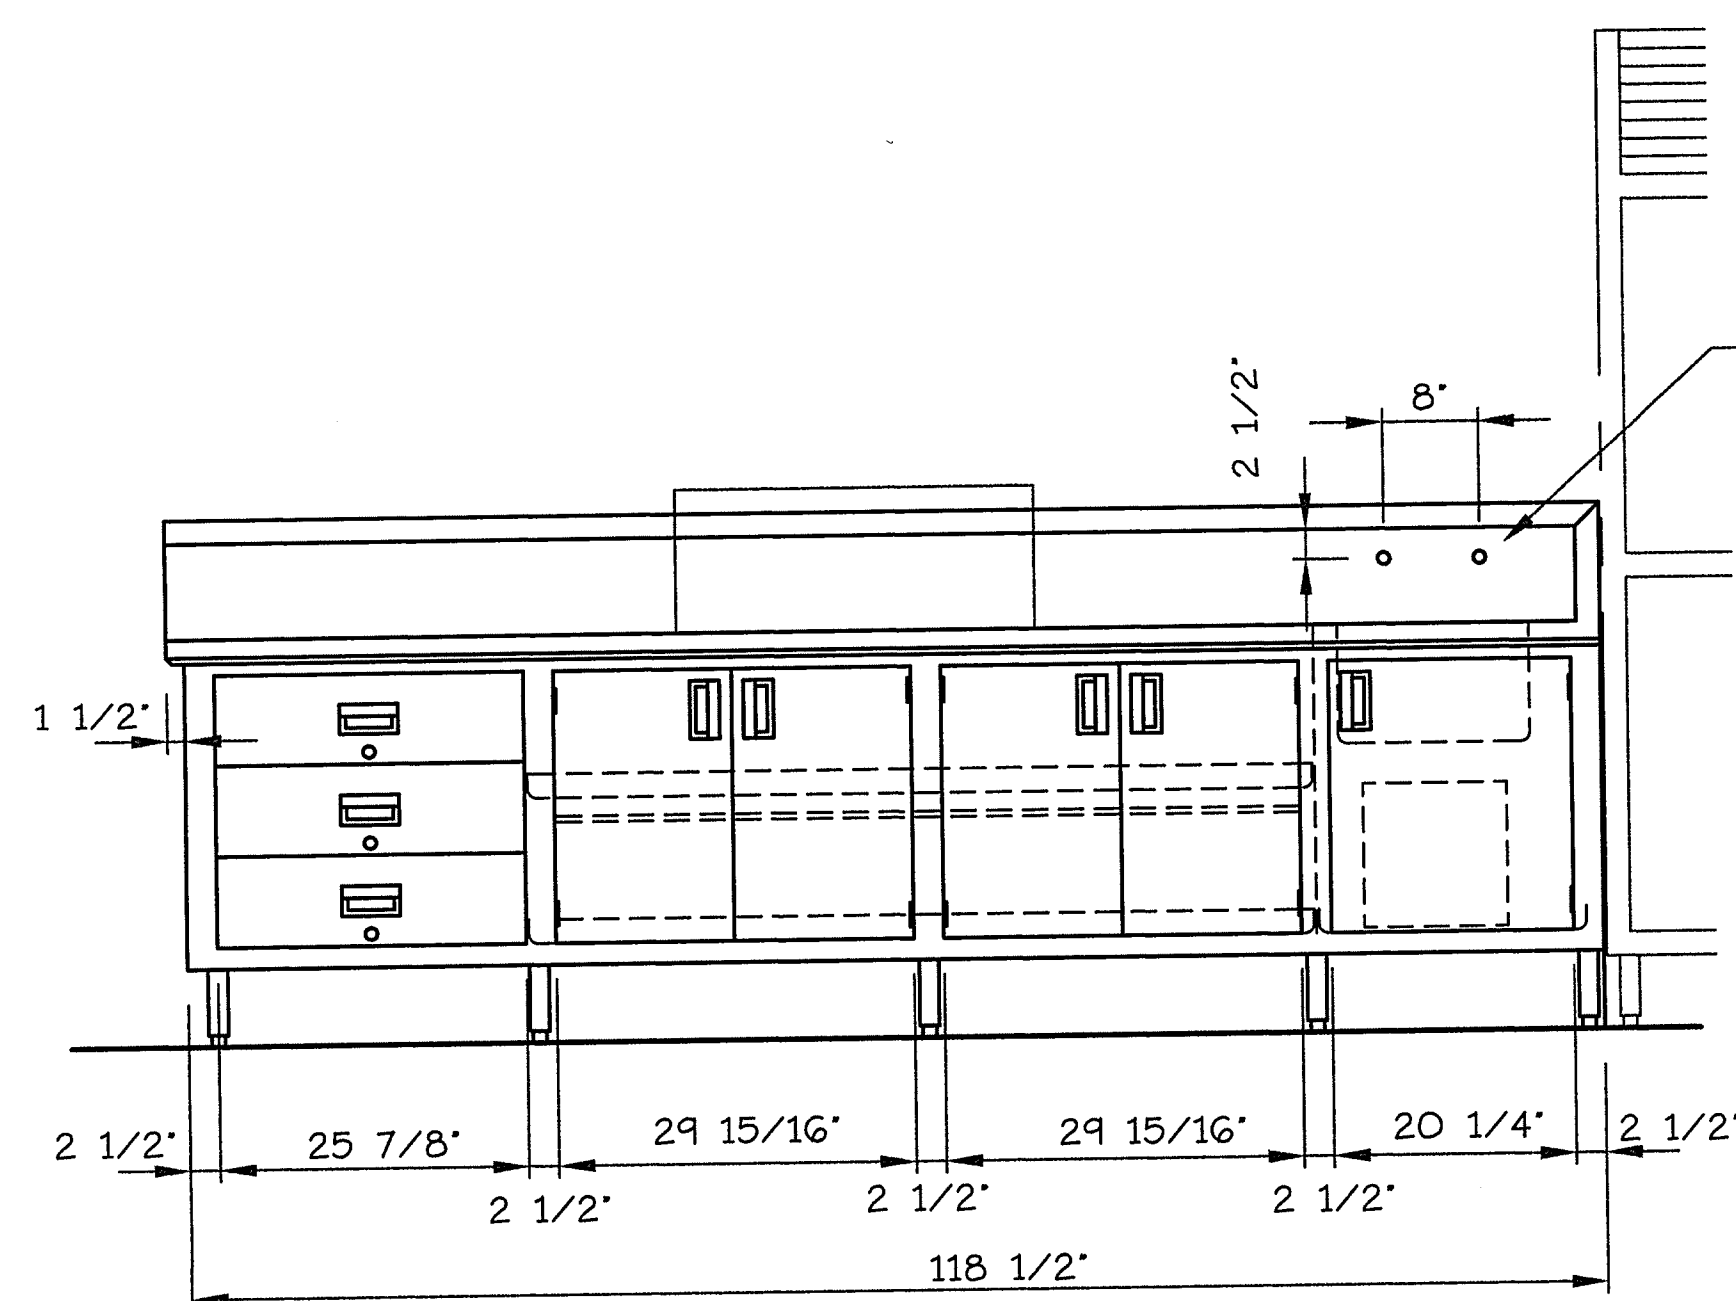

ELEVATION
3/4" = 1'-0" 1
45

(2) 1" DIA HOLES FOR FAUCET
(BY INDIANA REST. EQUIP)

TOP: 14 GA. ST. ST. CONSTRUCTION - REIN.
WITH 12 GA. GALV. CHAN. STUD WELD +
CAP W/ CH. PL. CAP NUTS
SOUND DEADEN + CAULK REIN.


SINK: 14 GA. ST. ST. 3/4" R. CONSTRUCTION-
COMP. HARDWARE D-50-7200 ROTARY
WASTE W/O OVERFLOW-ST. ST. HANDLE
SUPPORT (N862)

CABINET: 16 GA. ST. ST. CONSTRUCTION WITH GALV.
FRAME

DOOR: 18 GA. ST. ST. DBL. PAN INSUL.
CONSTRUCTION - ST. ST. RECESSED PULL
- SPRING CATCH - ST. ST. LIFT OFF
HINGES

LEGS: 1 5/8" DIA. ST. ST. LEGS WITH ST. ST.
ADJ BULLET FEET

UNDERSHELF: 16 GA. ST. ST. CONSTRUCTION

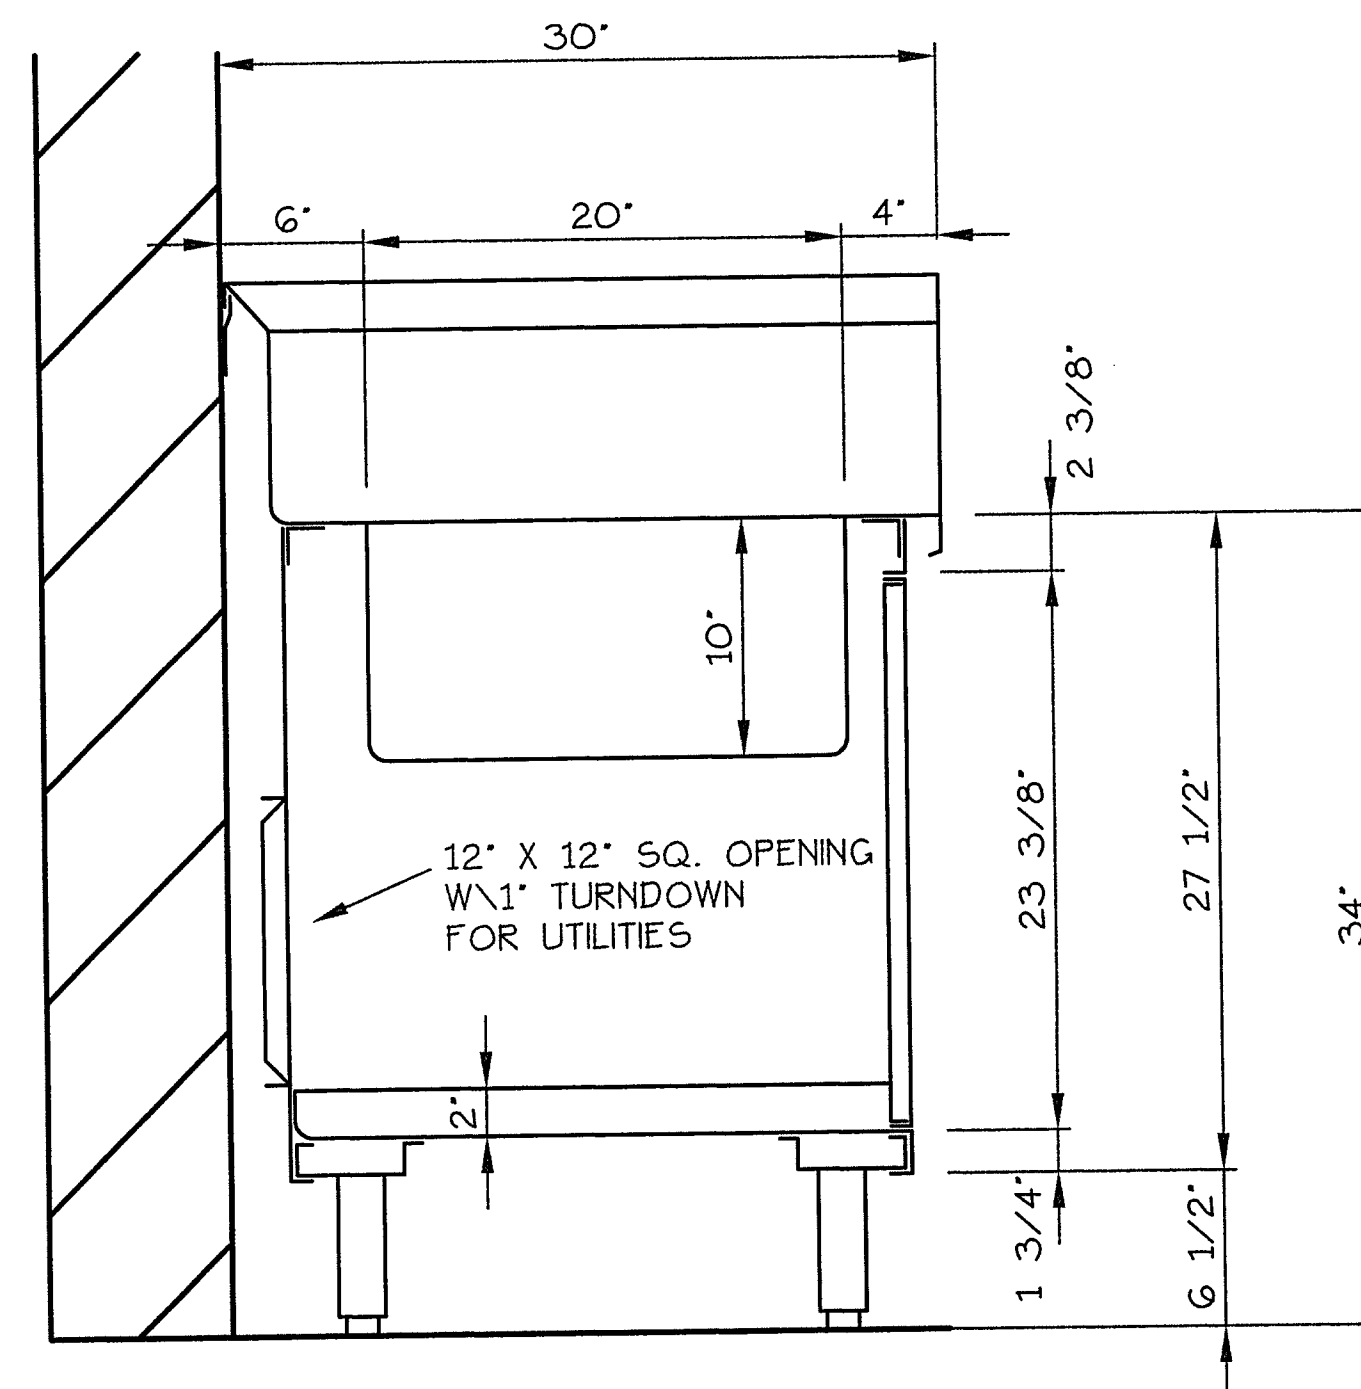

SECTION
1 1/2" = 1'-0" C
45

NOTE: ALL ITEMS SUBJECT TO NORMAL
SHEET METAL TOLERANCES $\pm 1/8"$.

THESE PLANS AND THE DESIGNS
CONTAINED HEREIN ARE THE PROPERTY OF
NORTHERN STAINLESS FABRICATING INC., AND
MAY NOT BE REPRODUCED OR USED
BY ANYONE, EITHER ALL OR IN PART,
WITHOUT FIRST SECURING OUR WRITTEN
PERMISSION.

Dealer Responsibility
Dealer to review for final approval, check, and
provide all dimensions accordingly for all
items before fabrication can proceed.

Signature Approval: _____
Name _____


Date _____

FOODSERVICE CONSULTANT
VORNDRAN & ASSOCIATES

ITEM NO. 45

DRAWN:	BAM	REVISIONS
CHECKED:	MBG	
APPROVED:		
DATE:		
		2-12-98

JOB TITLE: NEW CHESTERTON HIGH SCHOOL
CHESTERTON, INDIANA
CUSTOMER: INDIANA RESTAURANT EQUIPMENT CO.
WARSAW, INDIANA

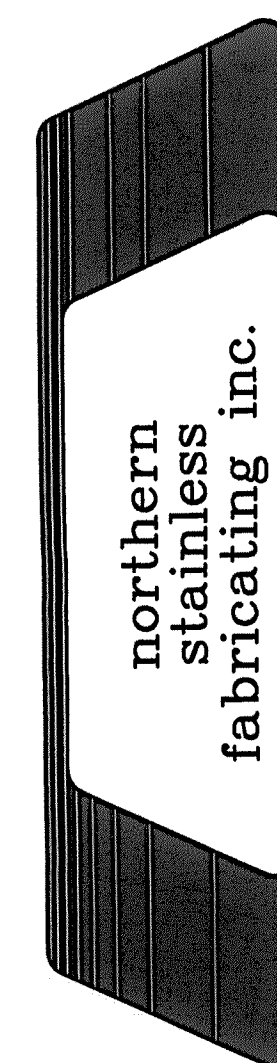

JOB NO.

5969

SHEET NO.

13 of 14