

- NOTES:
- 1) INSULATION SHOWN ON THIS DRAWING IS FOAMULAR BY UCI INDUSTRIES. INSULATION IS EXTRUDED POLYSTYRENE.
 - 2) LAY TAPERED BOARDS BY LETTERS AS INDICATED. THE NUMBERS FOLLOWING EACH LETTER REFER TO THICKNESS OF FILL BOARDS, AS PER CROSS-SECTION VIEW.
 - 3) ALL HIPS, VALLEYS AND CRICKETS ARE TO BE FIELD CUT. MATERIAL WILL BE SUPPLIED.
 - 4) ROOF DIMENSIONS USED TO DRAW THIS PLAN WERE FROM ARCHITECT'S PLANS SUBMITTED. THE ROOFING CONTRACTOR SHOULD CHECK DIMENSIONS BEFORE MATERIAL HAS BEEN MANUFACTURED AND CONTACT UCI INDUSTRIES OF ANY CHANGES. ANY ALTERATIONS AFTER PRODUCTION OF MATERIAL MAY RESULT IN ADJUSTMENT OF ORIGINAL PRICE.
 - 5) APPROVED SIGNED SHOP DRAWINGS MUST BE RETURNED TO UCI INDUSTRIES PRIOR TO RELEASE OF MATERIAL TO FABRICATION.
 - 6) MANUFACTURER IS NOT RESPONSIBLE FOR SAFEKEEPING NOR MATERIAL SHORTAGES AFTER SIGNING FOR RECEIPT OF UCI MATERIAL.
 - 7) IT IS REQUIRED THAT THE ROOFING MEMBRANE AND INSULATION BE BALLASTED IMMEDIATELY AFTER PLACEMENT. FOR MORE DETAILS PLEASE REFER TO CURRENT FOAMULAR LITERATURE OR CONTACT YOUR LOCAL UCI SALES REPRESENTATIVE.

SECTION TAPERED PANELS:

S1.	0.50 - 0.88
T1.	0.88 - 1.25
U1.	1.25 - 1.62
V1.	1.62 - 2.00
E	0.50 - 1.00
F	1.00 - 1.50

SECTION TAPERED PANELS:

A	0.50 - 0.75
B	0.75 - 1.00
C	1.00 - 1.25
D	1.25 - 1.50

SECTION FILL PANELS:

0.50
1.00
1.50
2.00

CRICKET TAPERED PANELS:

Q	0.50 - 1.25
R	1.25 - 2.00

Extruded Polystyrene Insulation
FOAMULAR[®]

OWENS CORNING
CORPORATION
SPECIALTY and FOAM PRODUCTS



170 South Ave. P.O. Box 455
Tollinridge, Ohio 44278
1-800-875-1594 FAX: (216) 633-7316
TAPER CONTROL CENTER

Project: CHESTERTON H.S.
SWIMMING POOL
CHESTERTON, INDIANA

Architect: FANNING & HOWEY

Material: THERMAPINK 25







Roofer: KELSO ROOFING

Scale: 1/16" = 1'00" Drawn: T.L.I.
Slope: VARIES Checked: R.E.G.
Date: 5/14/98 T-21897C


Drawing number: 4 of 7

REVISIONS



1. REVISED DRAWING FOR RELOCATION OF ROOF DRAINS PER W. R. KELSO.
2. CHANGED TAPER LAYOUT, SADDLE SLOPE THICKNESS PER FANNING & HOWEY 2/6/98
3. ADDED DRAINS & CHANGED SLOPES 4/14/98
4. CHANGED SLOPES IN VARIOUS ROOF AREAS AND MOVED DRAINS. 5/14/98

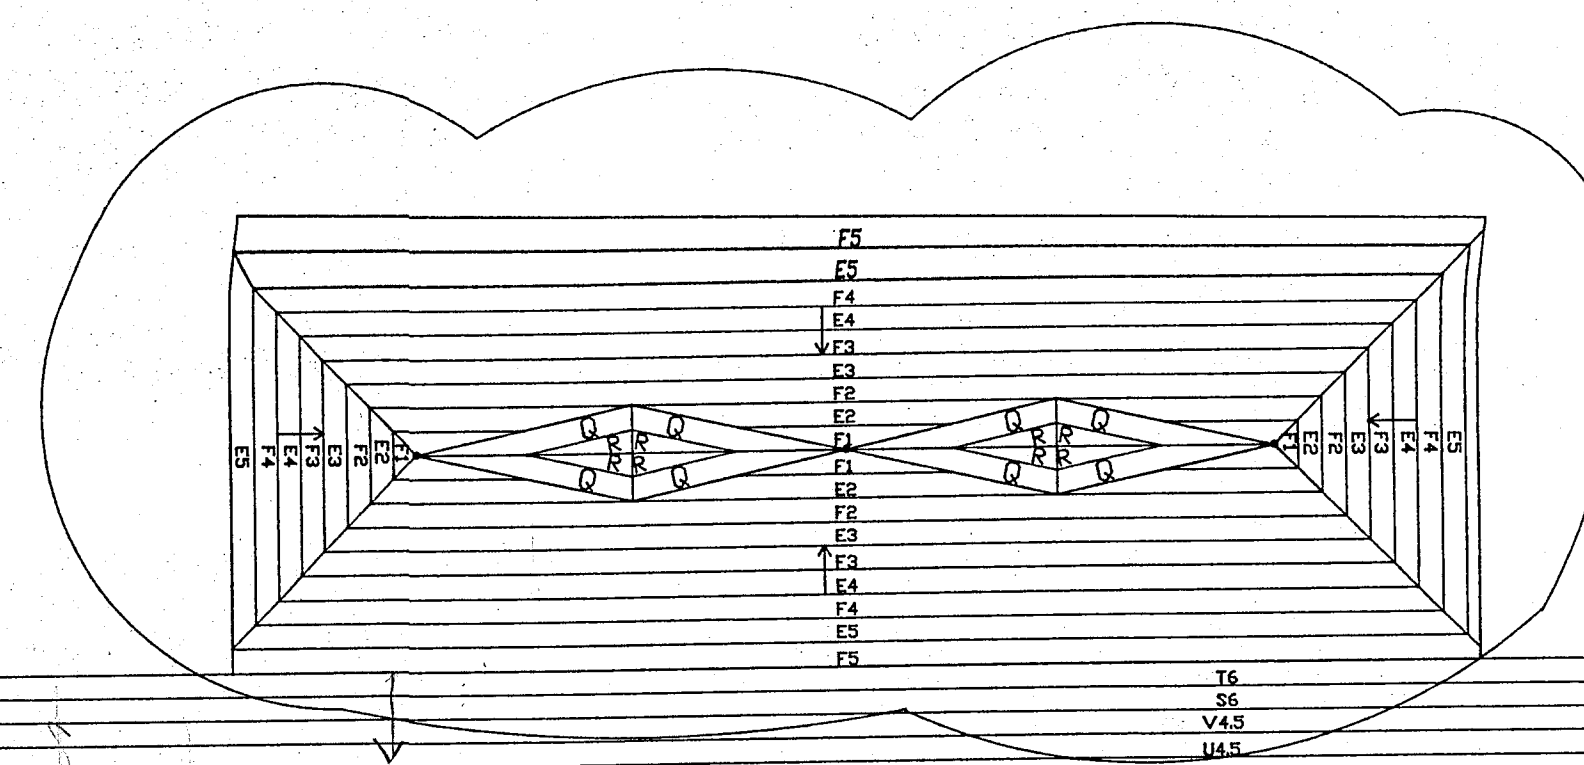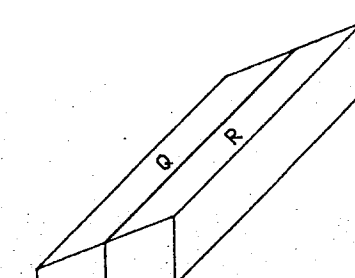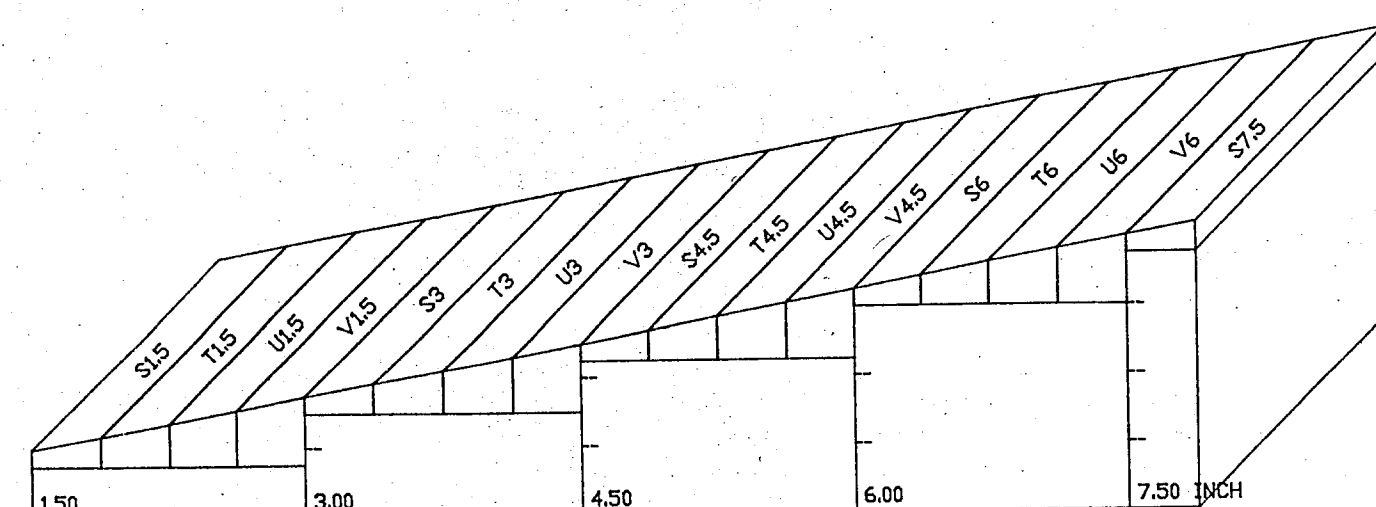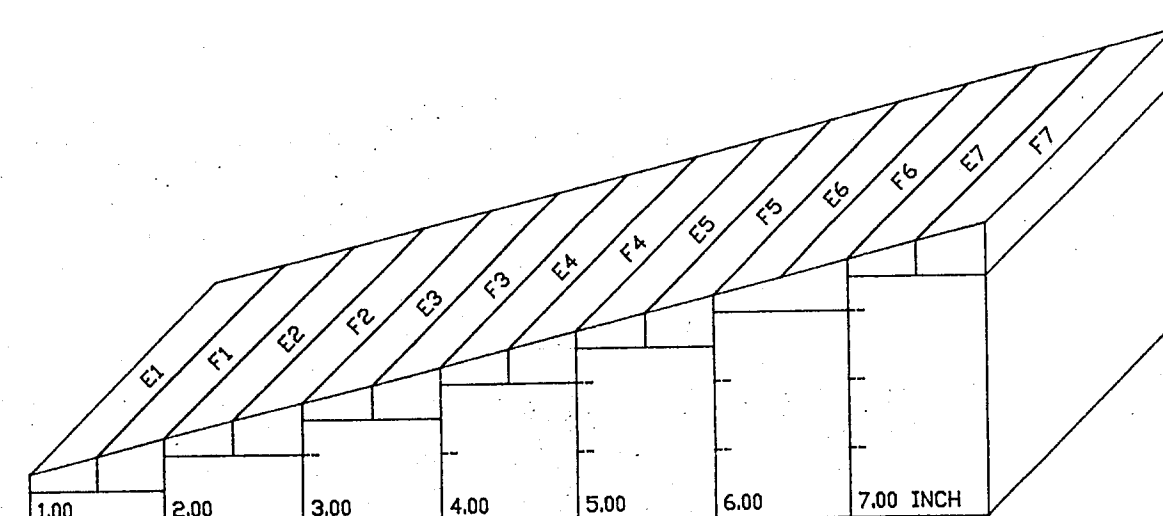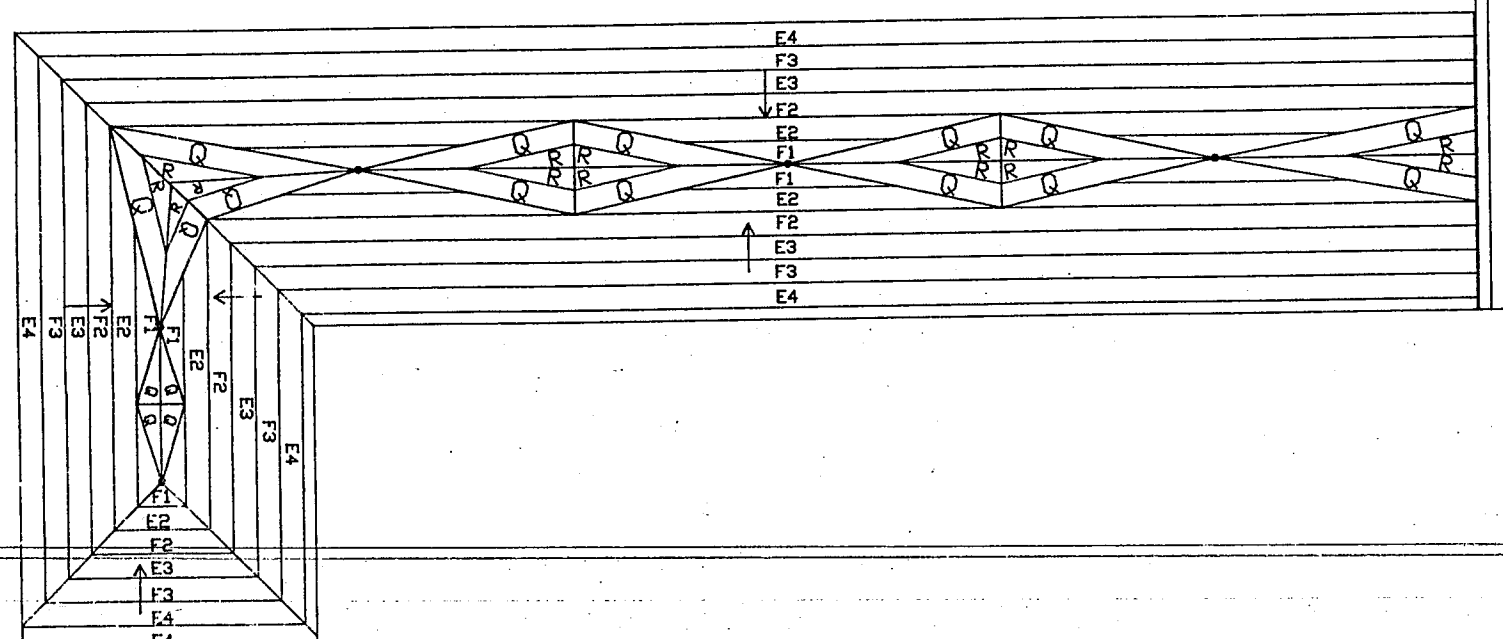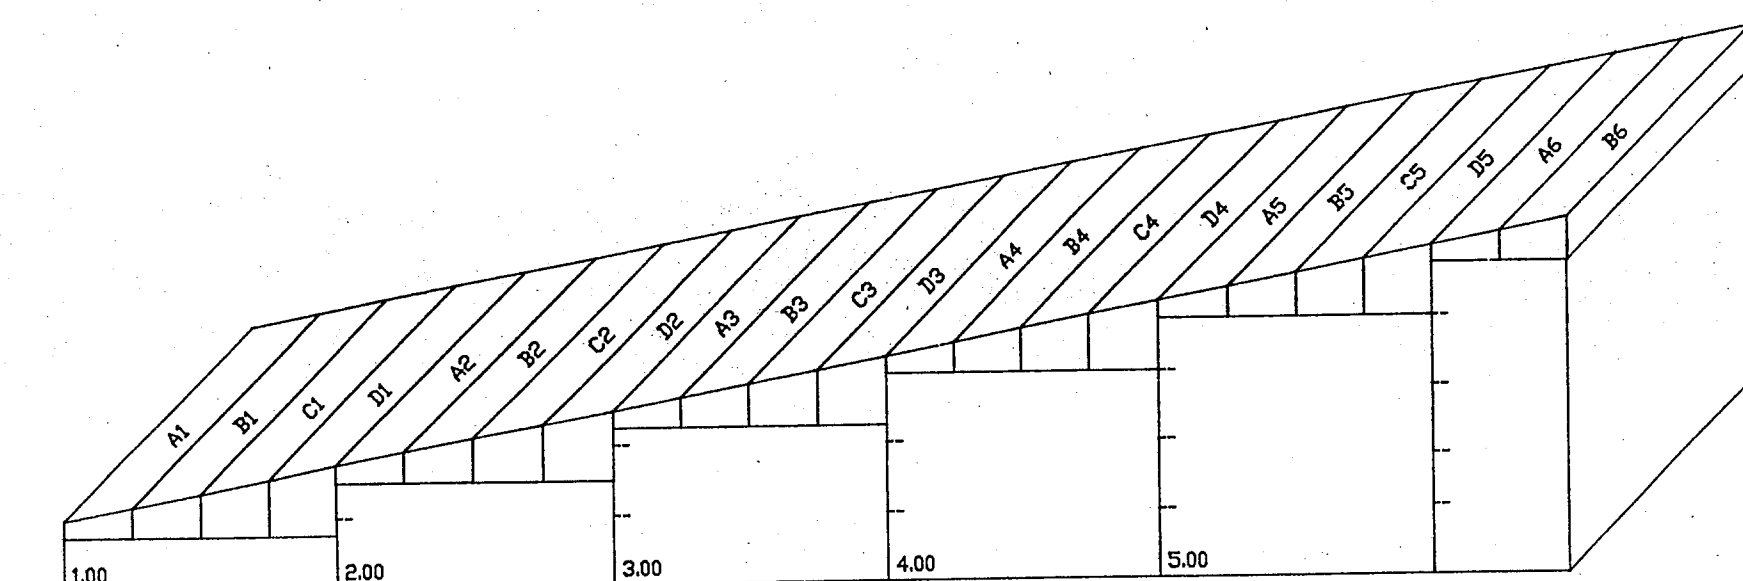

AREA PRICED AS ADD IN ALTERNATE AND IS NOT COVERED IN BASE BID PRICE.

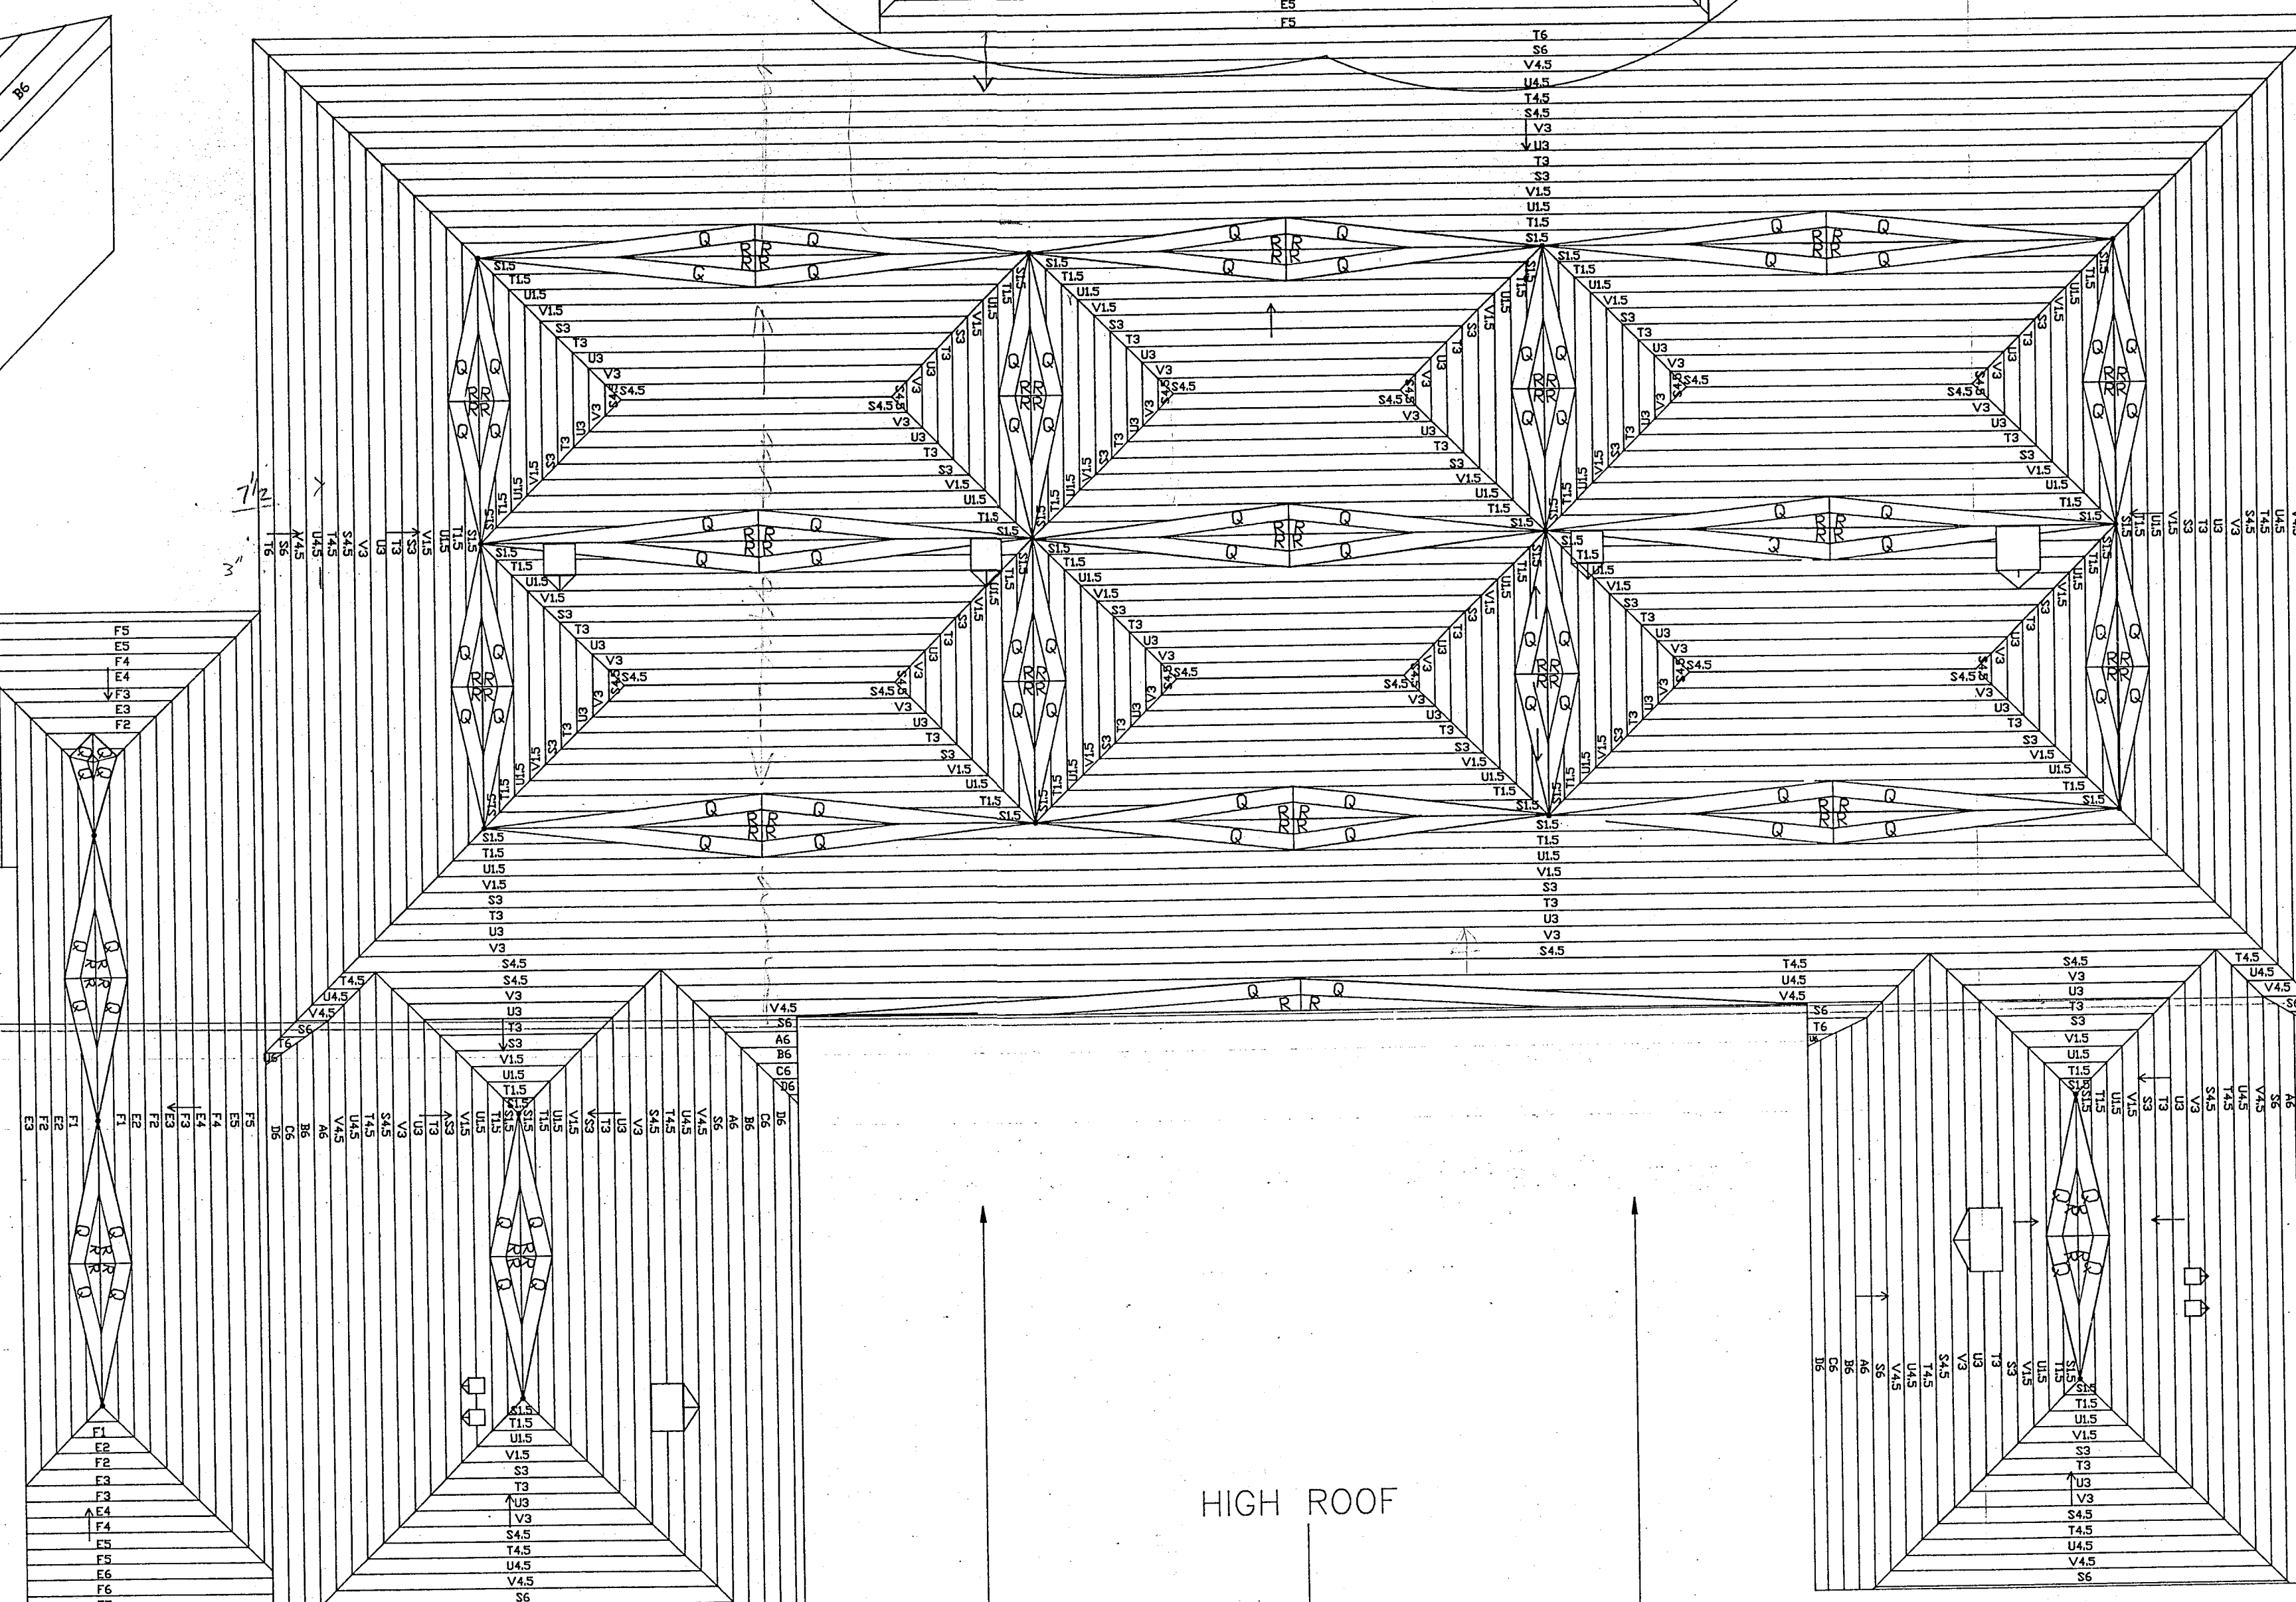

HIGH ROOF

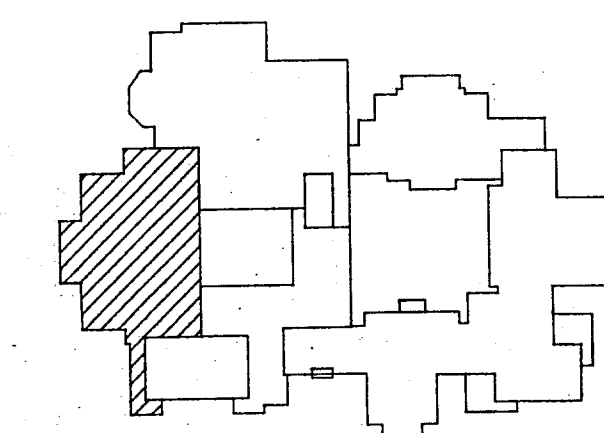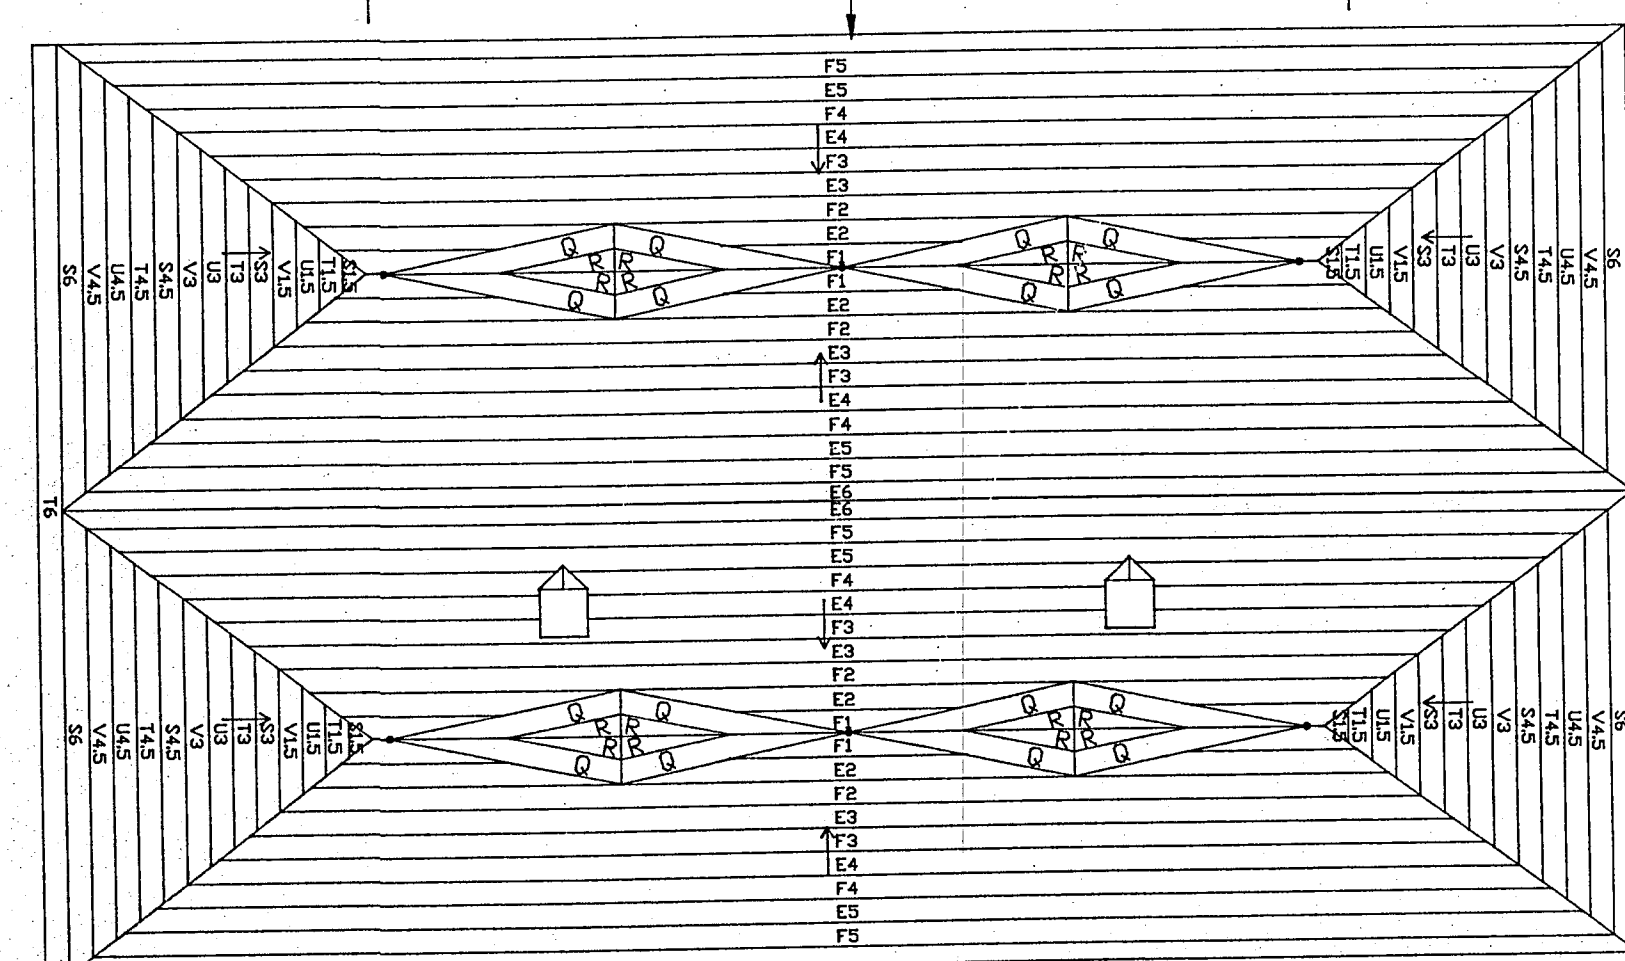

KEY PLAN

N.T.S.