
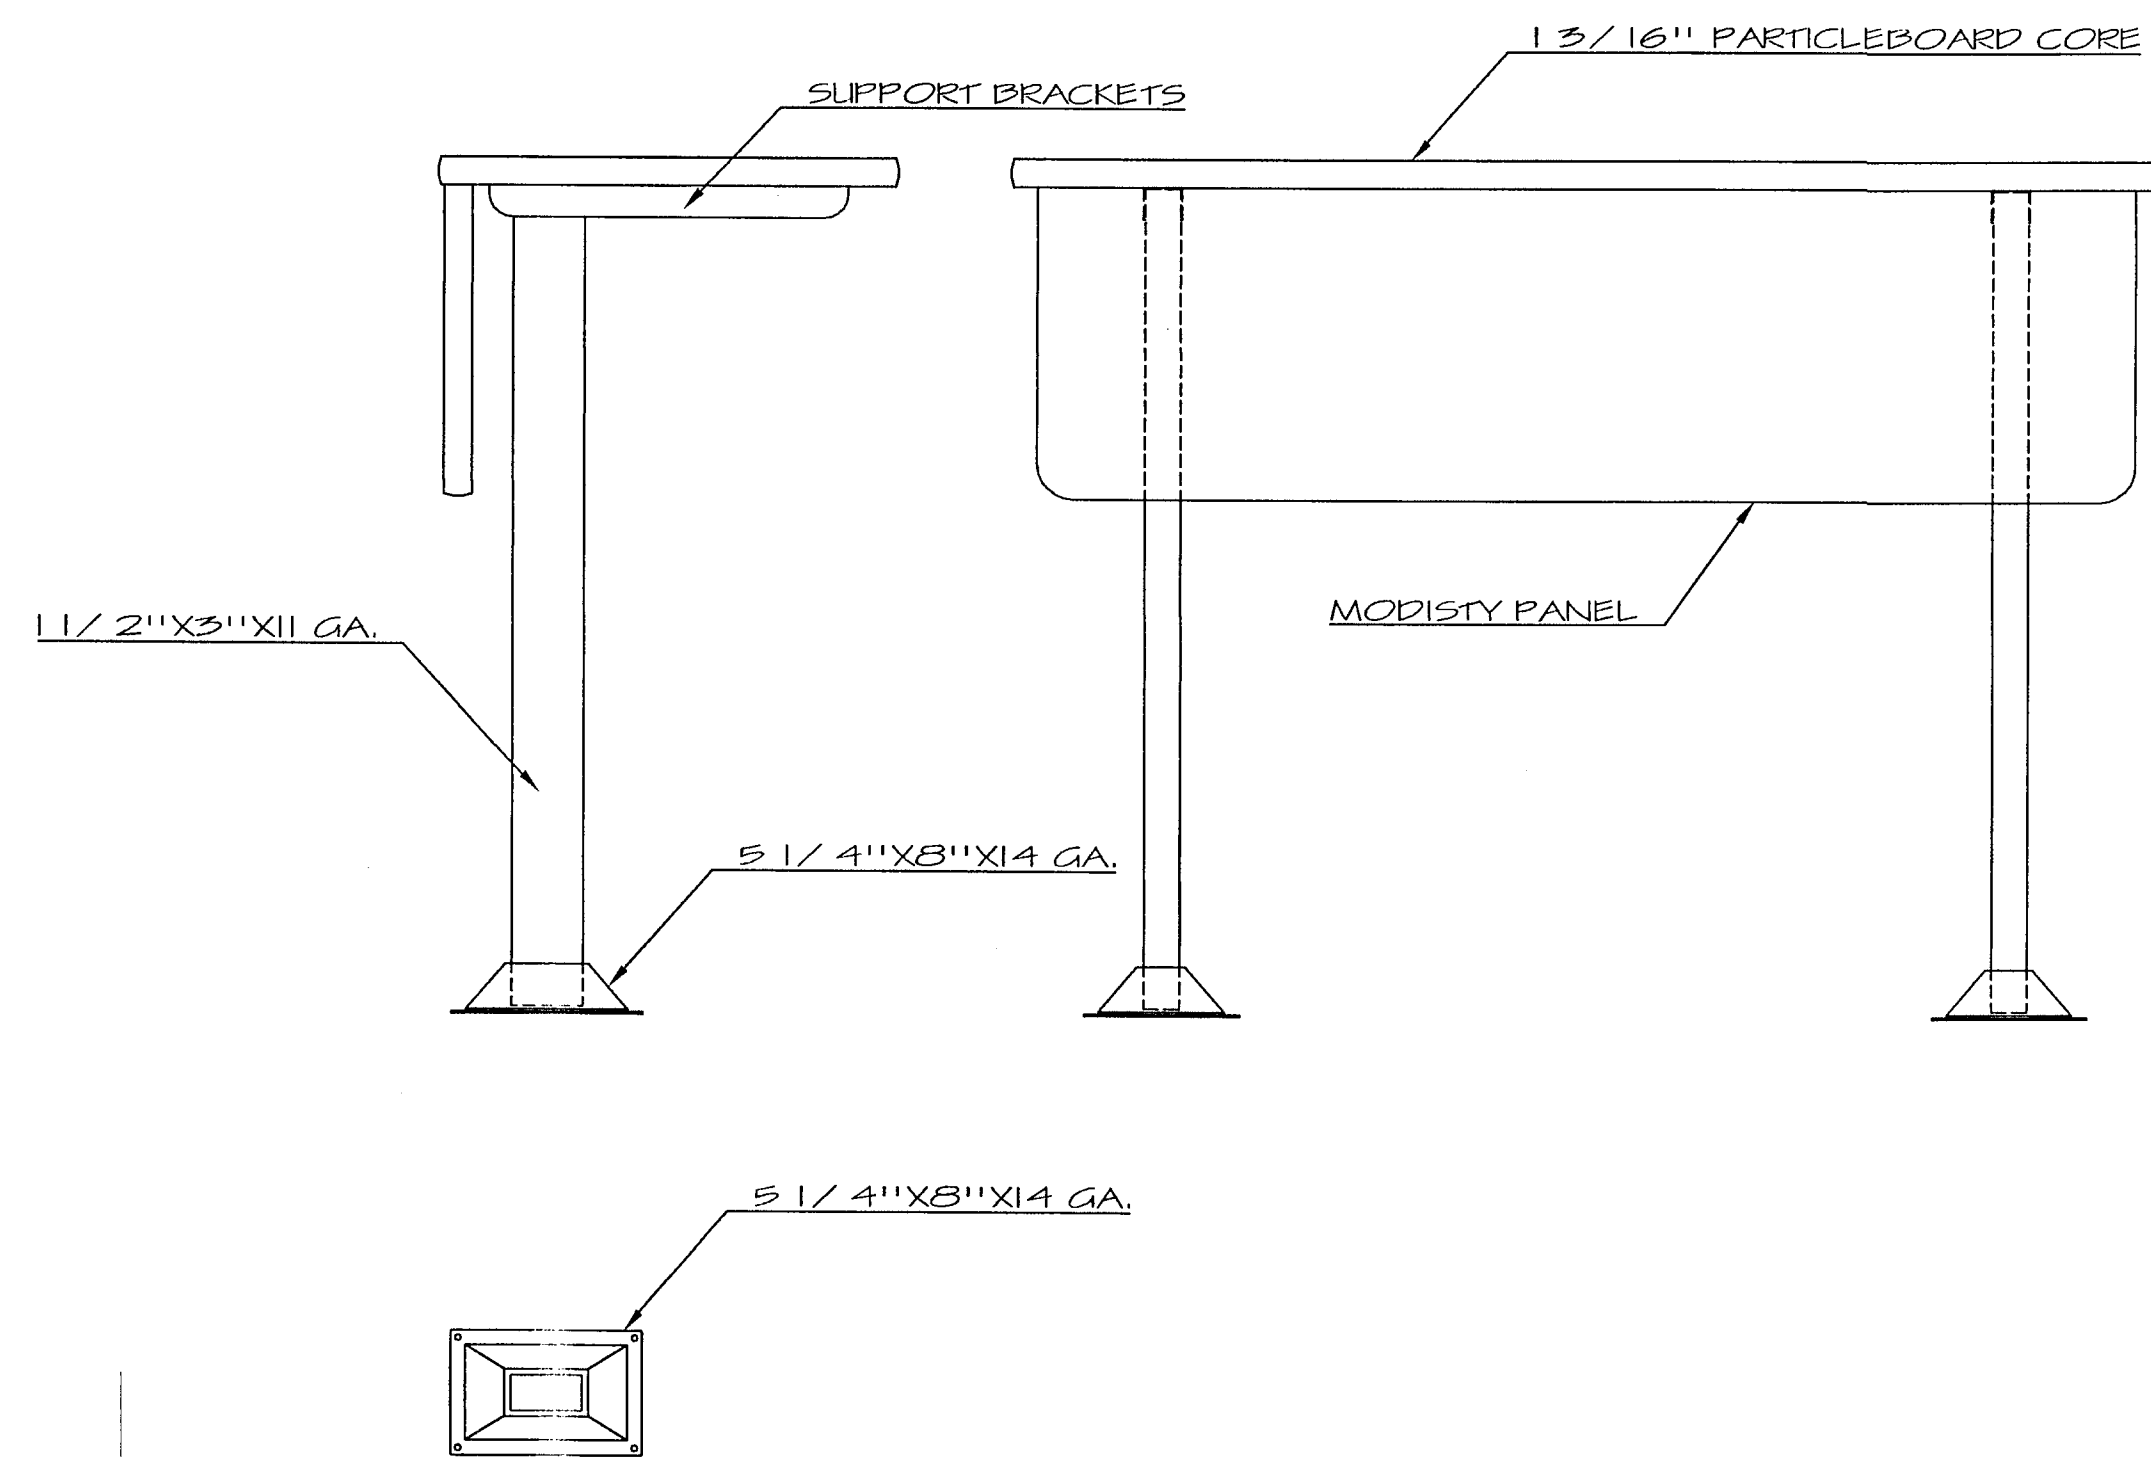
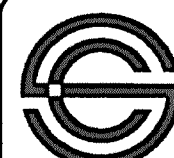


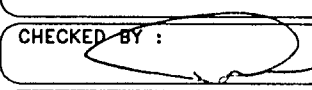

TYPICAL PEDESTAL DETAIL
N.T.S.

 SEATING CONCEPTS AUDITORIUM, PUBLIC, CONTRACT AND CLASSROOM SEATING 4901-600 MORENA BOULEVARD SAN DIEGO, CALIFORNIA 92117-3429 (619) 581-5715 FAX (619) 581-5725		FOR: CHESTERTON HIGH SCHOOL	
		LOCATED: CHESTERTON, IN	
DRAWN BY: P. MARZAN		TITLE: DETAILS SPECIFICATIONS	
CHECKED BY: 		SCALE: NOT TO SCALE	
REVISIONS: E. SANCHEZ		PROJECT NO.: 9145	
		DATE: DECEMBER 08, 1999	
		DRAWING NO.: A-02-99008-1 (B)	

94-4-01