

SECURITY SYSTEM
FOR
NEW CHESTERTON HIGH SCHOOL
DUNELAND SCHOOL CORPORATION
CHESTERTON, INDIANA
NOVEMBER 22, 1999


BOARD OF SCHOOL TRUSTEES

JANICE CUSTER	PRESIDENT
MICHAEL GRIFFIN	VICE PRESIDENT
MICHAEL TROUT	SECRETARY
DAWN ROGERS	MEMBER
ROBERT RHODA	MEMBER

ADMINISTRATION

DR. KENNETH L. PAYNE	SUPERINTENDENT
H. STEPHEN HEWLETT	ASST. SUPERINTENDENT OF INSTRUCTIONS
DR. DIRK BAER	ASST. SUPERINTENDENT OF OPERATIONS
JOHN CORSO	DIRECTOR OF MEDIA / TECHNOLOGY
MARK MCKIBBEN	DIRECTOR OF SPECIAL SERVICES

SITE LOCATION MAP

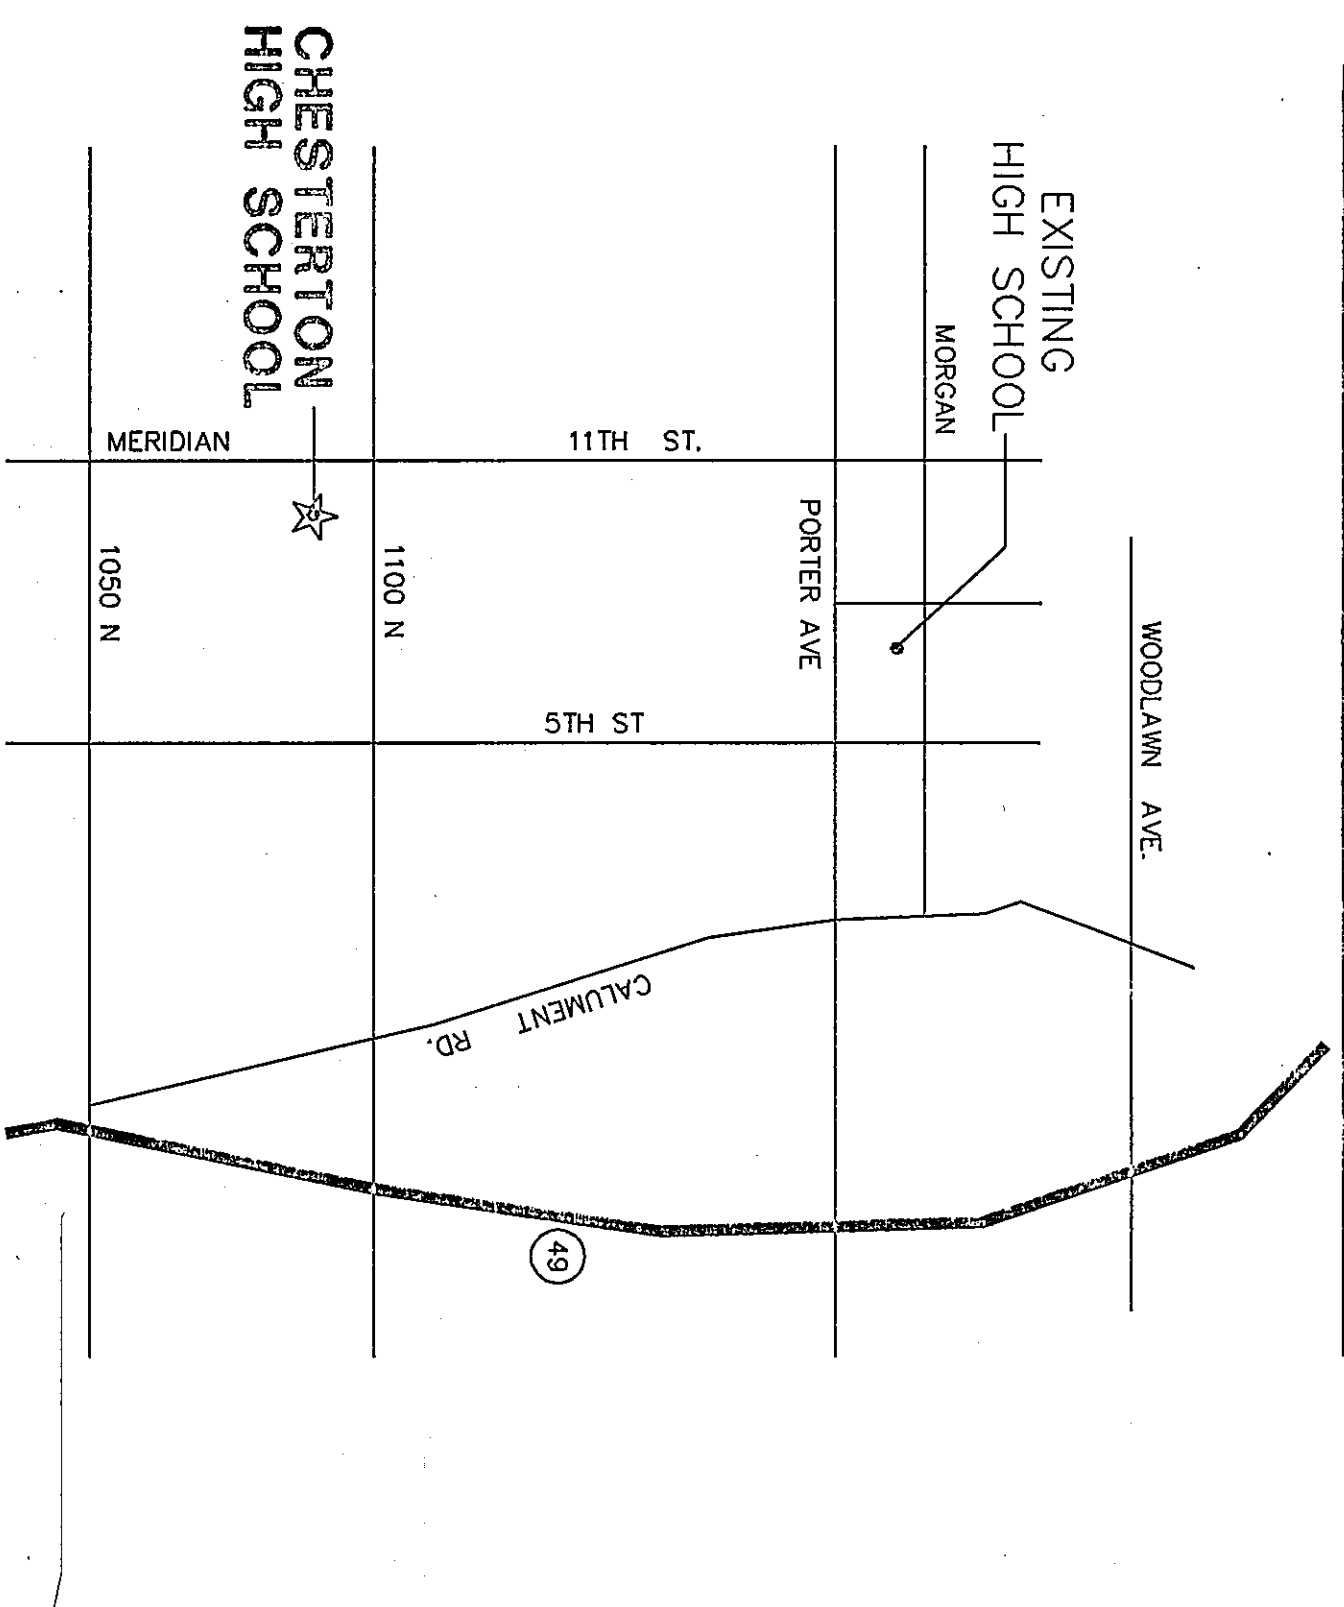

DRAWING INDEX

TE1.0	COVER SHEET
TE2.1	SECURITY SYSTEM SITE PLAN \ SYMBOLS
TE2.2	SECURITY SYSTEM OVERALL FIRST FLOOR PLAN
TE2.3	SECURITY SYSTEM OVERALL SECOND FLOOR PLAN
TE2.4	SECURITY SYSTEM RISER DIAGRAM
TE2.5	SECURITY SYSTEM RISER DIAGRAM

CONSTRUCTION CONTROL
PROJECT AND CONSTRUCTION MANAGEMENT
111 E. WAYNE STREET
SUITE 555
Fort Wayne, Indiana 46802
(219) 424-4425
Fax: (219) 424-1222

Fanning/Howey
Associates, Inc.
Architects Engineers Consultants

INDIANAPOLIS, INDIANA
CELINA, OHIO
MICHIGAN CITY, INDIANA
DUBLIN, OHIO
WILLIAMSTON, MICHIGAN
PITTSBURGH, PENNSYLVANIA
WEST PALM BEACH, FLORIDA

99-1-02

	TE1.0
SET NO.	

NEW CHESTERTON HIGH SCHOOL
65067.04