


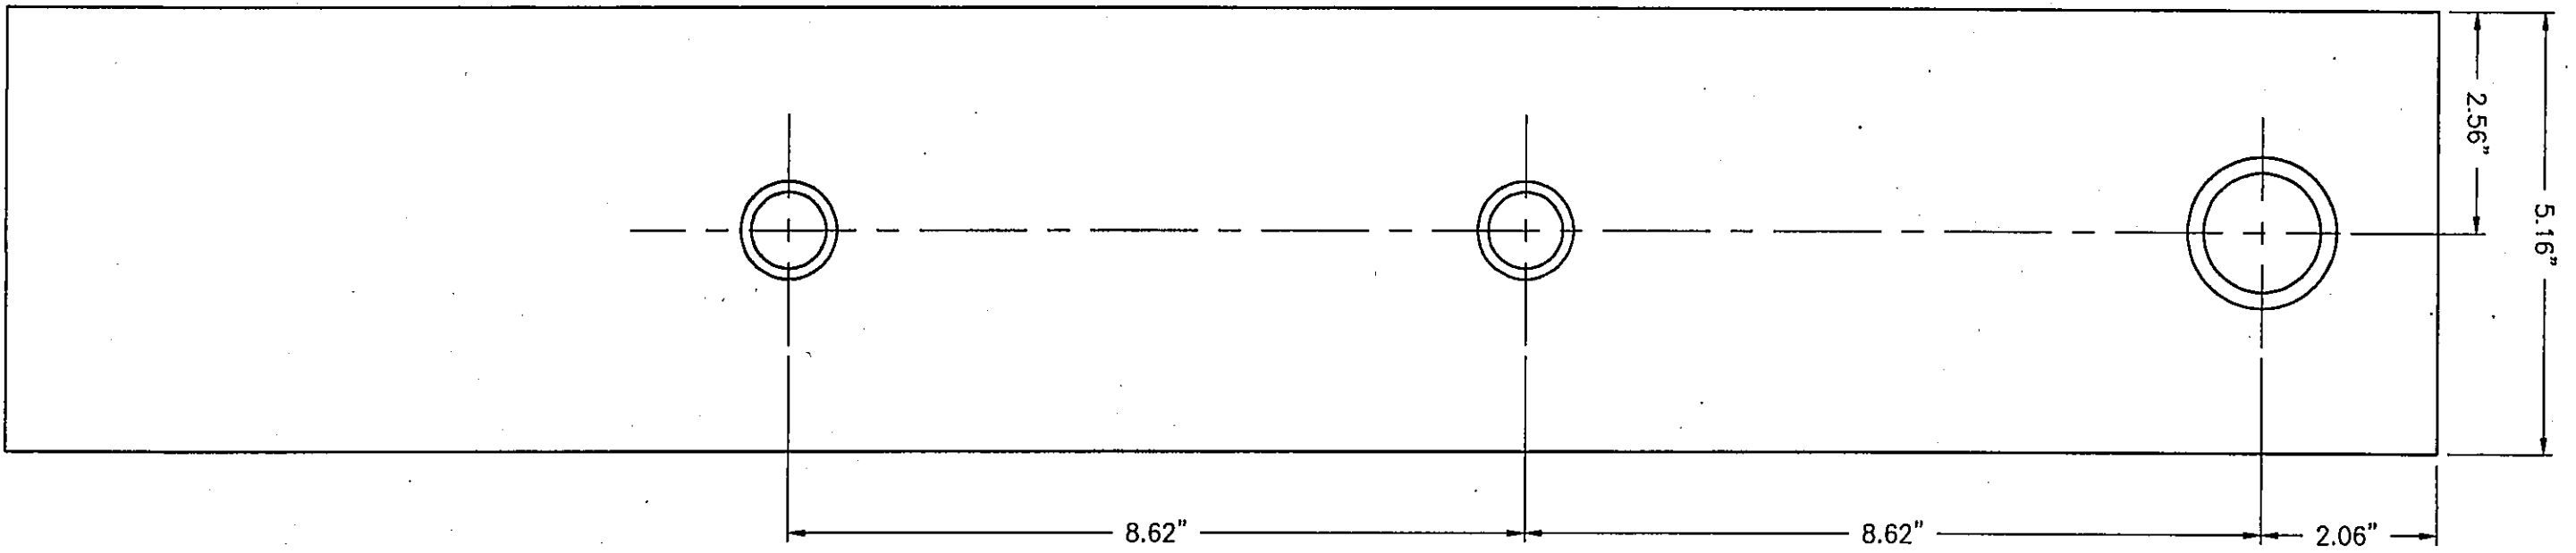


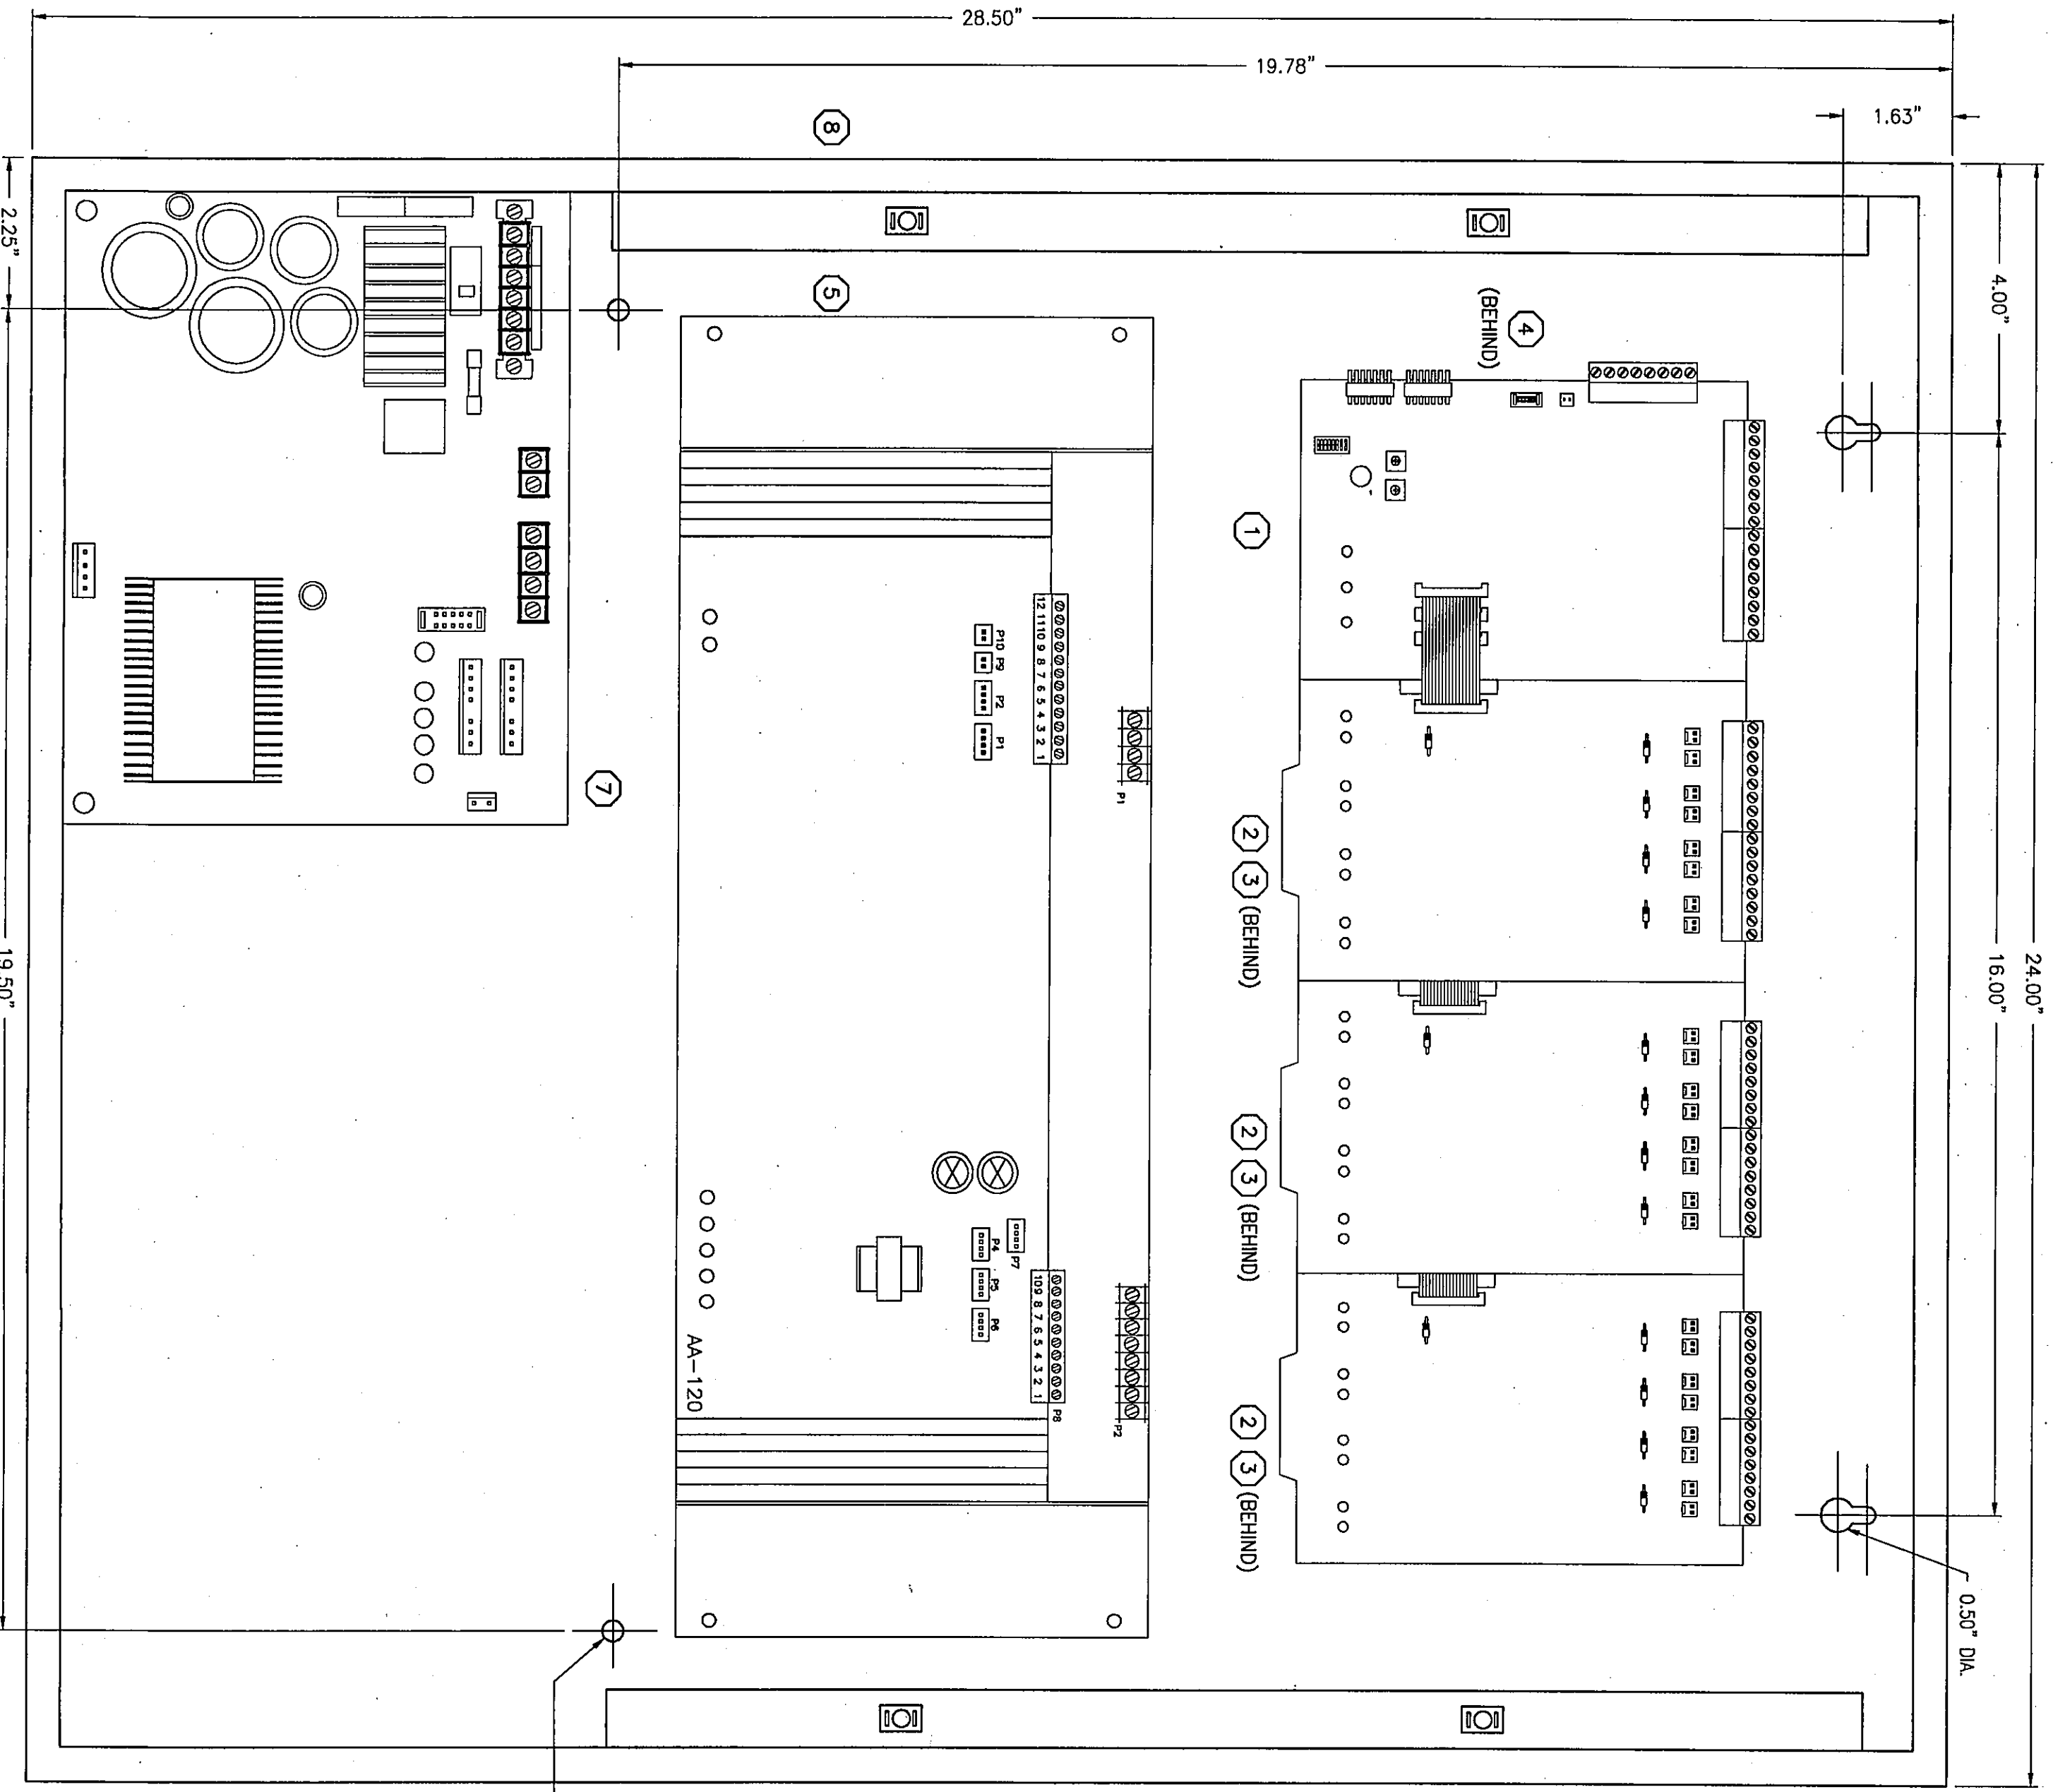


RIGHT SIDE
LEFT SIDE - MIRROR IMAGE

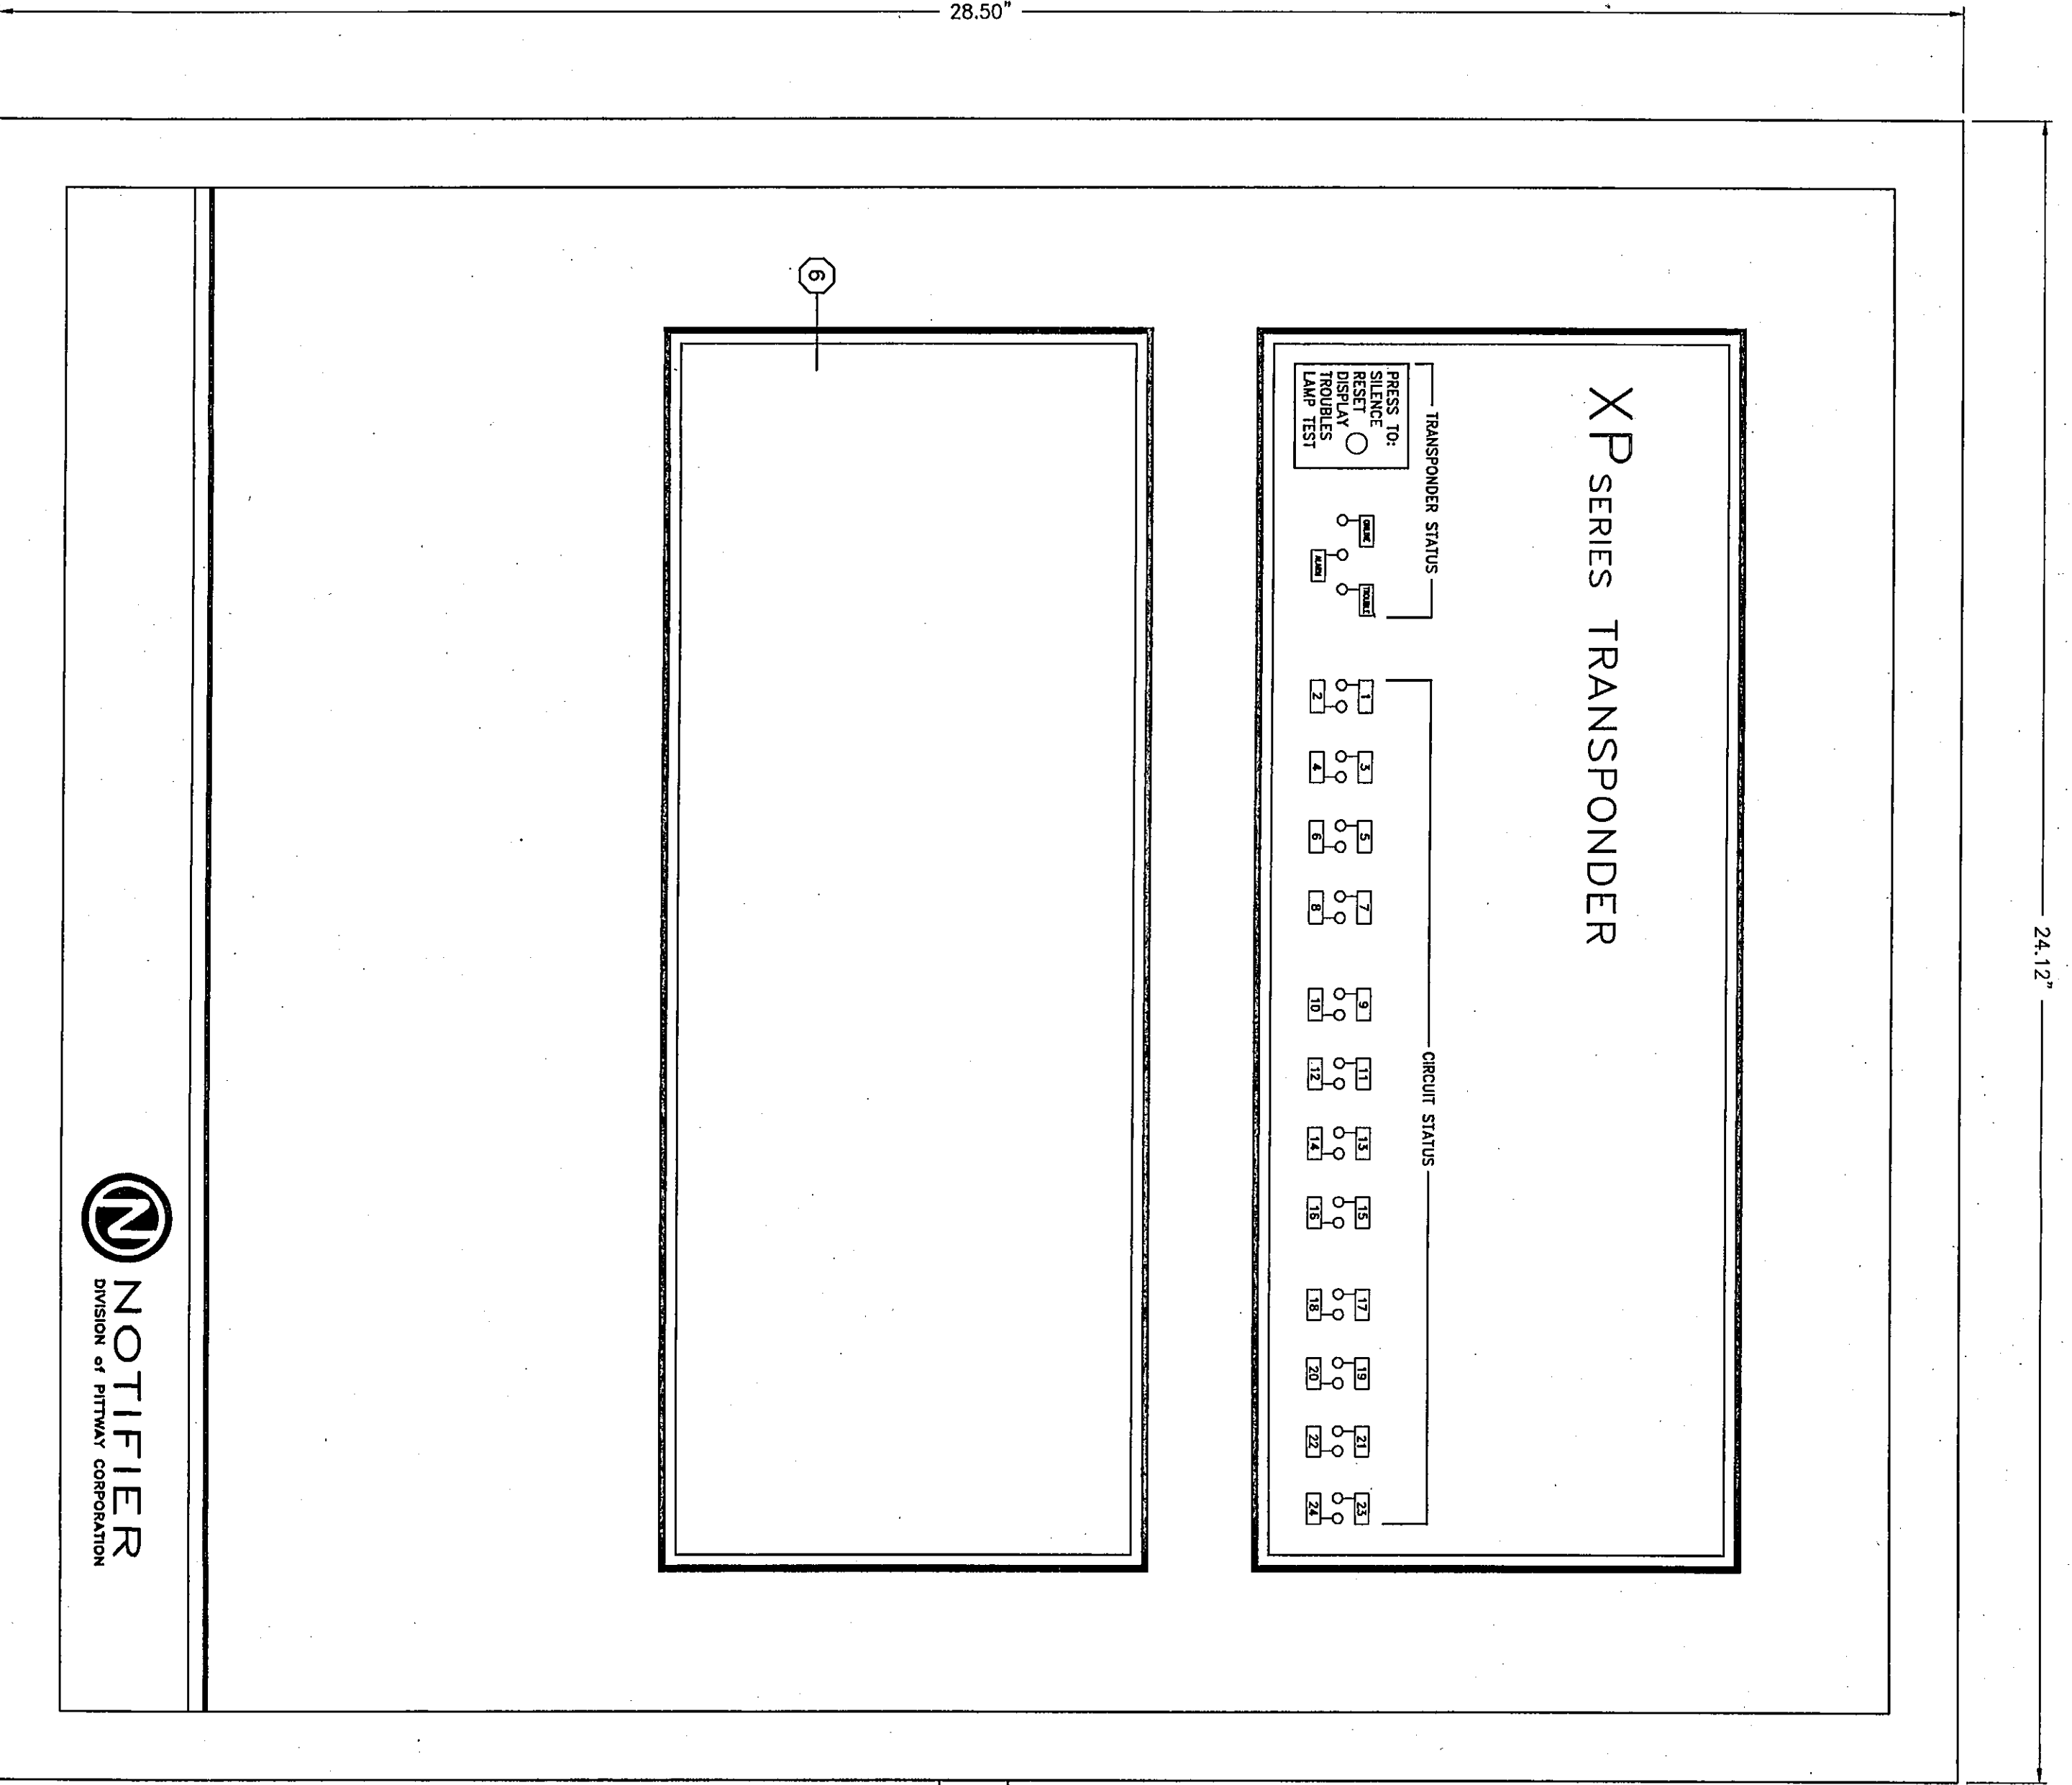

NEHA 1 ENCLOSURE
16 GAUGE STEEL
DARK GRAY ENAMEL FINISH

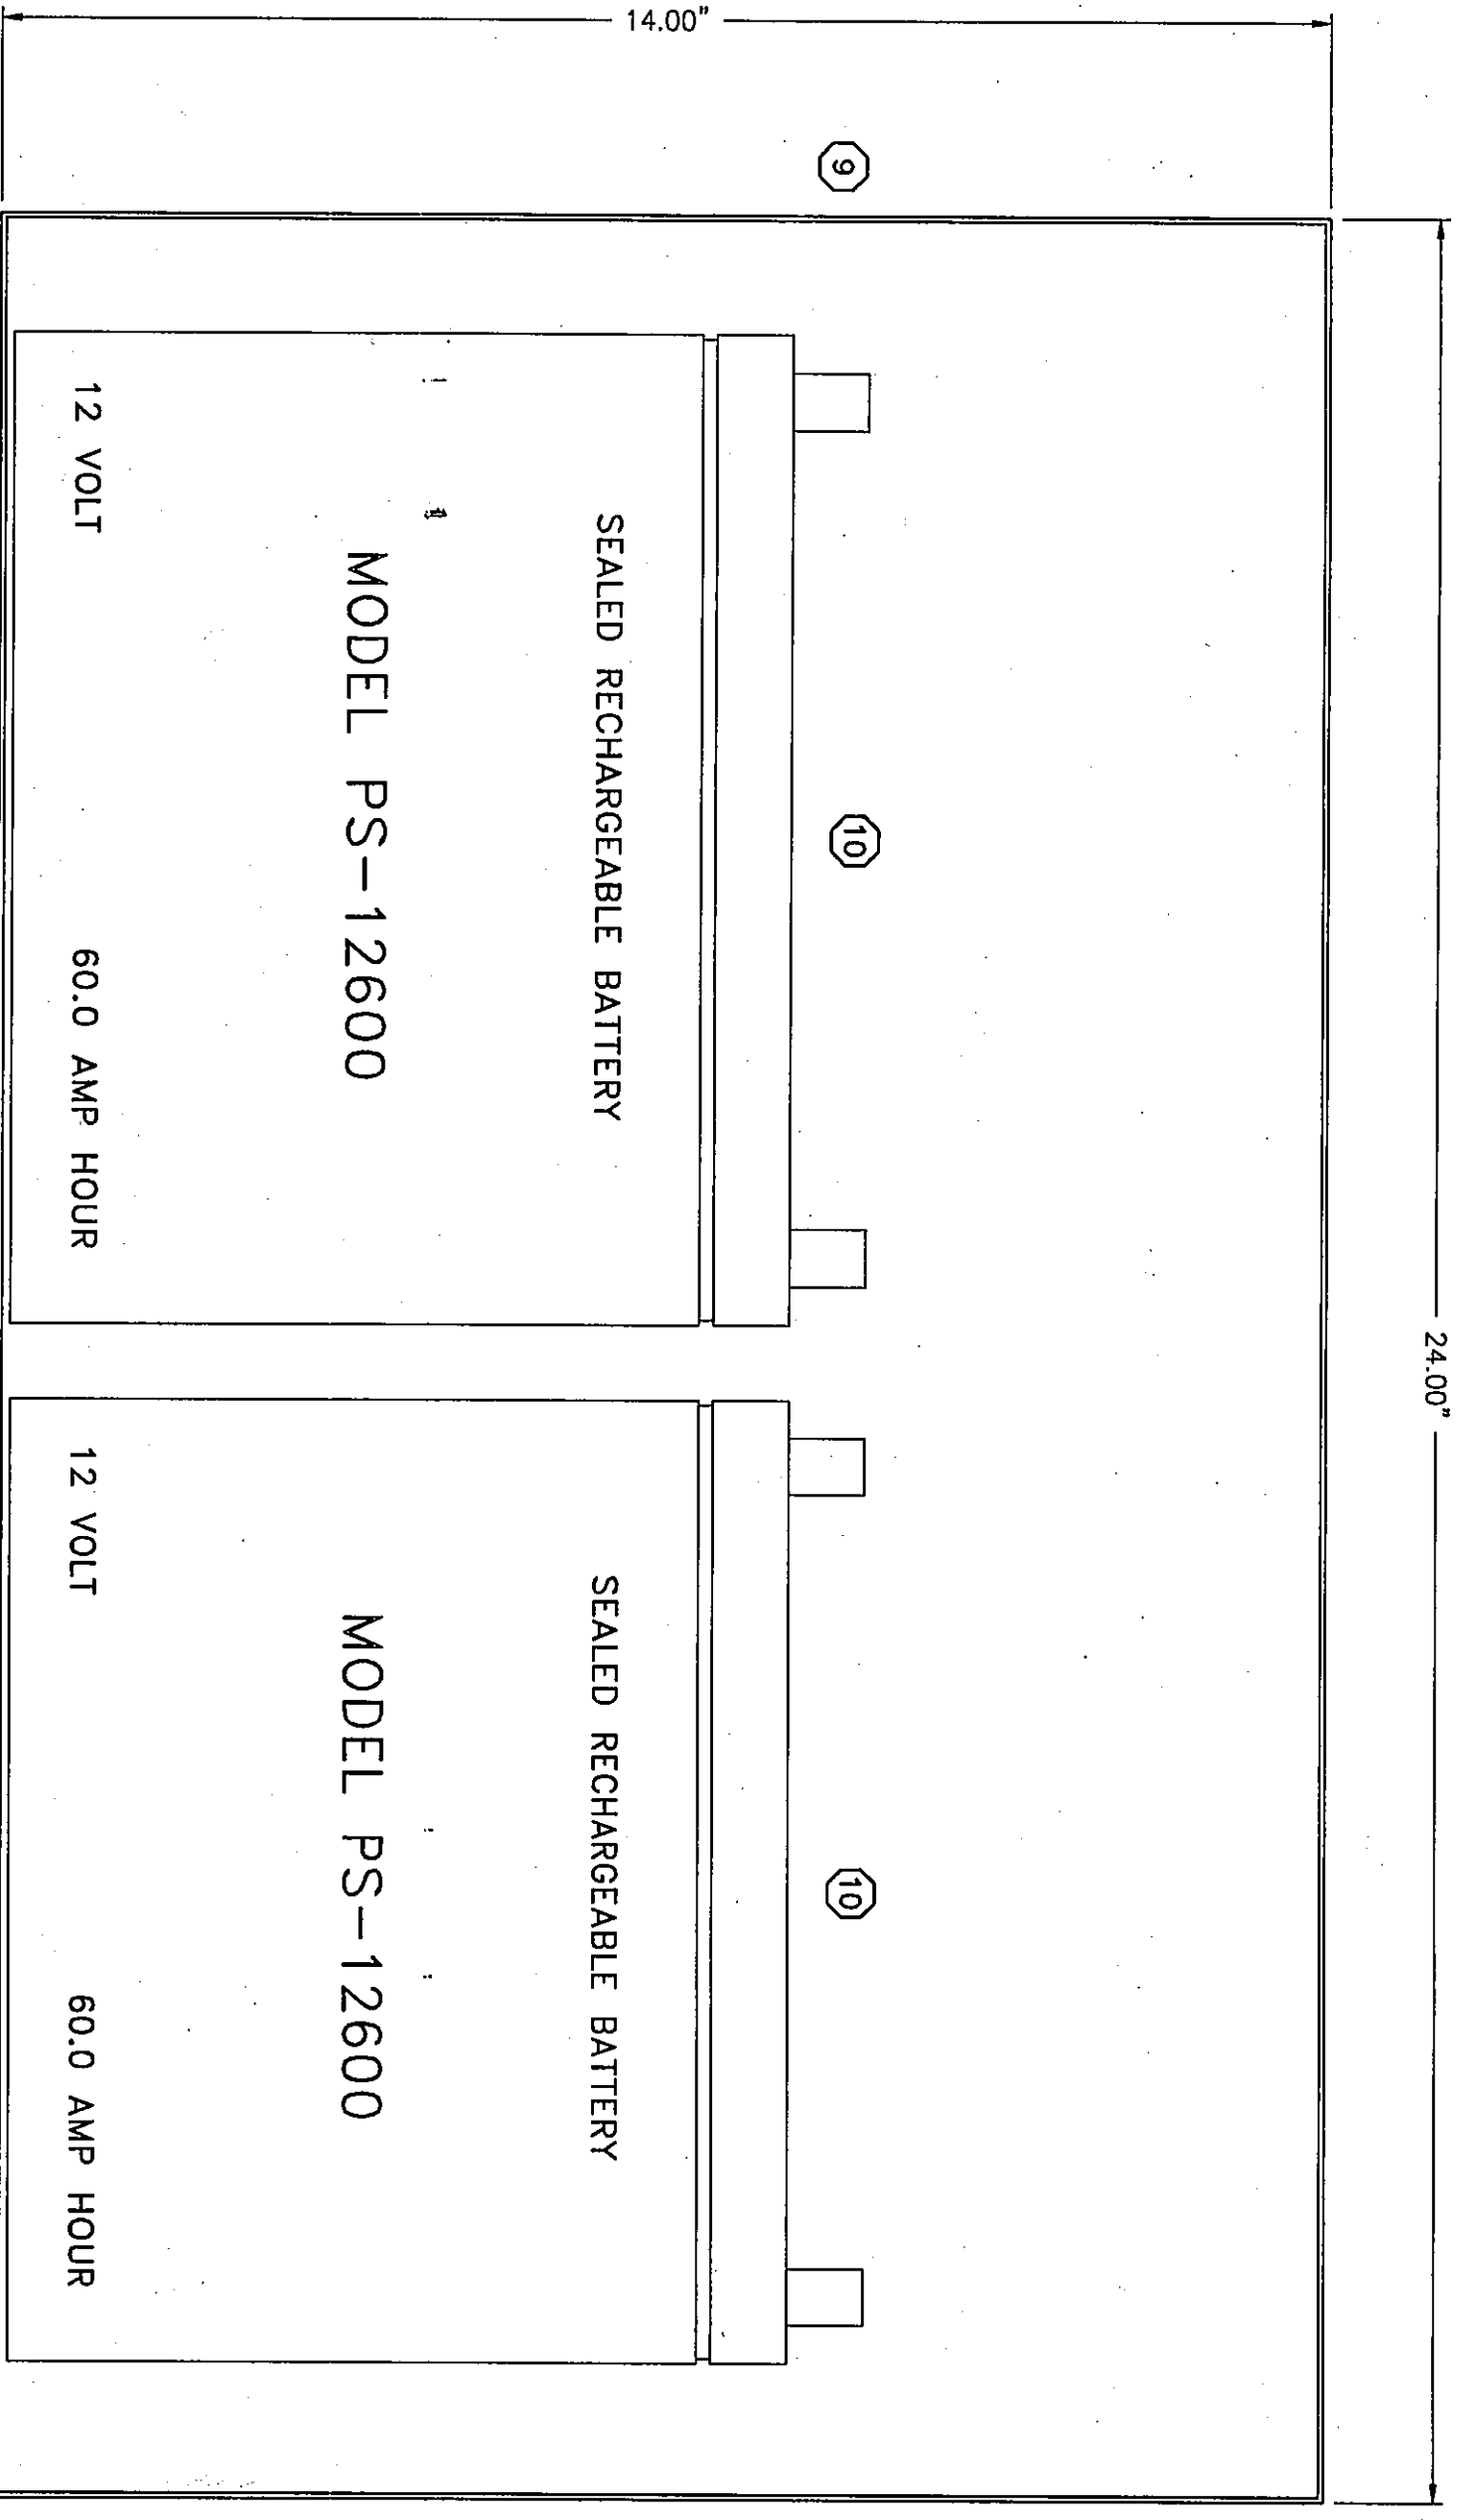

INTERIOR PANEL LAYOUT

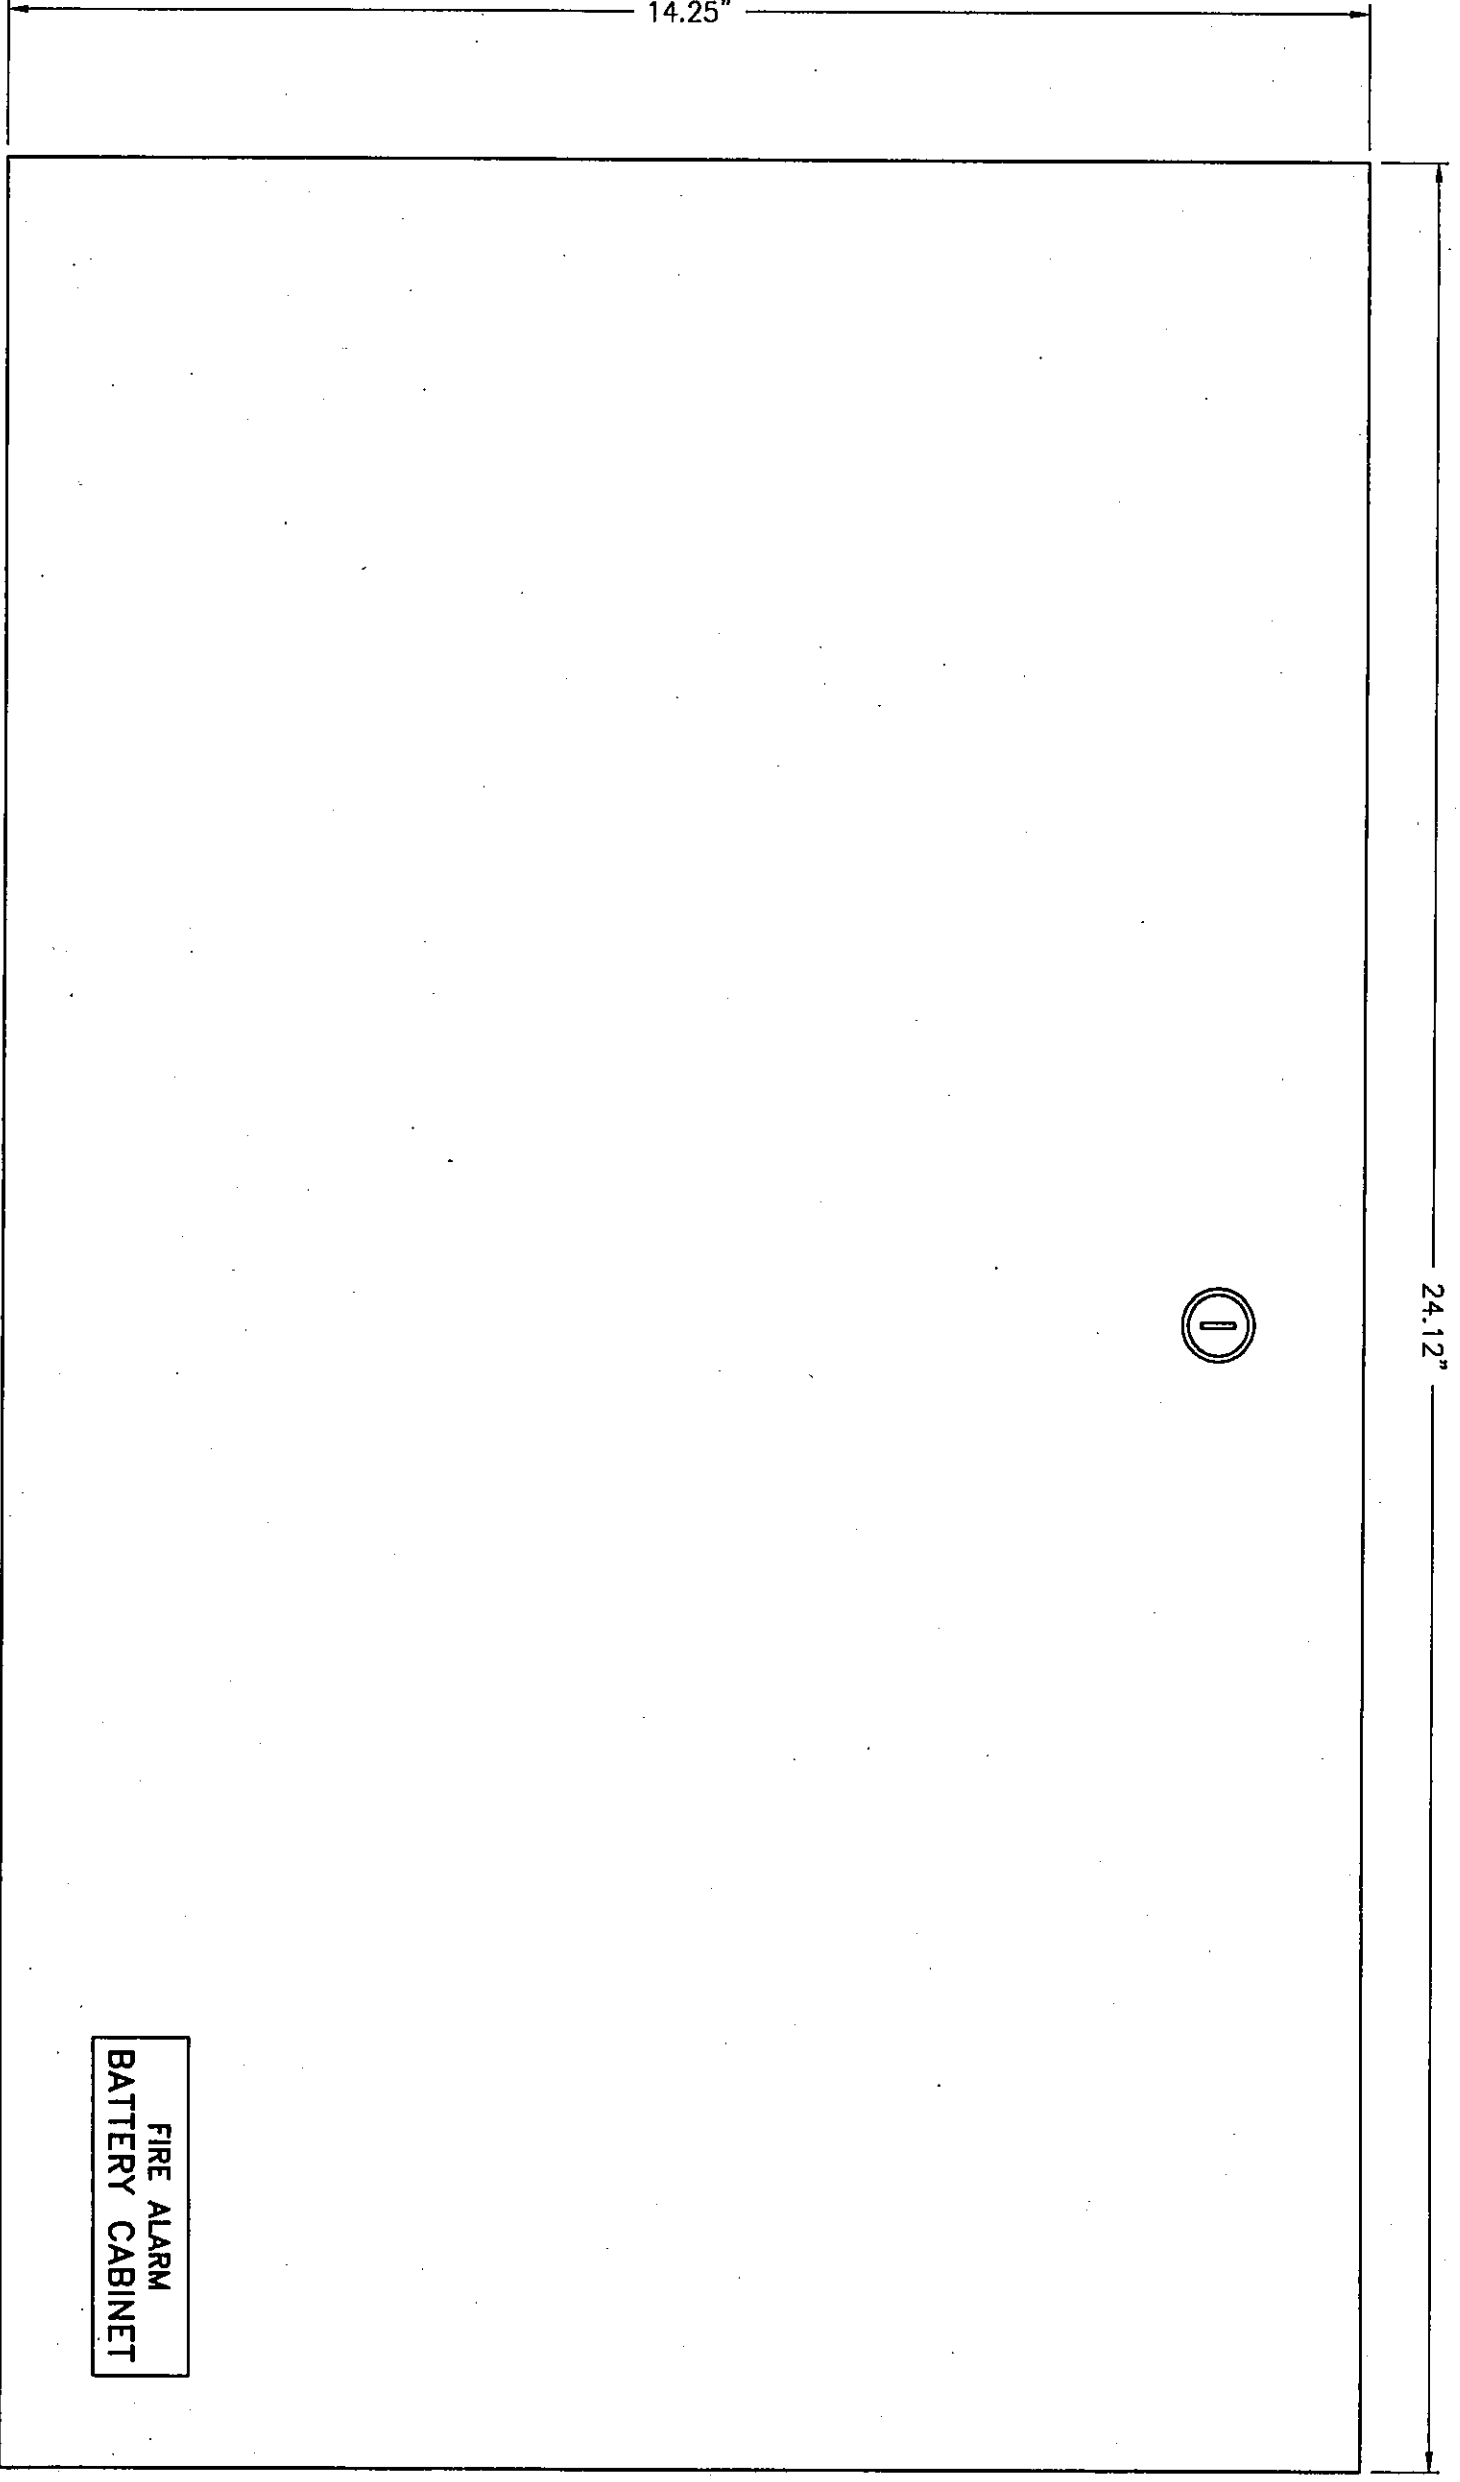

FRONT VIEW

TRANSPONDER PANEL (3) - BILL OF MATERIAL

ITEM	PART NO.	QUAN.	MFG	DESCRIPTION
1	XPC-1	1	NOTIFIER	TRANSPONDER PROCESSOR MODULE
2	XPC-8	3	NOTIFIER	TRANSPONDER CONTROL MODULE
3	APS-6R	3	NOTIFIER	AUXILIARY POWER SUPPLY
4	CHS-4	1	NOTIFIER	MOUNTING CHASSIS
5	AA-120	1	NOTIFIER	AUDIO AMPLIFIER, 120W
6	DP-1	1	NOTIFIER	DRESS PANEL, BLANK
7	MPS-24A	1	NOTIFIER	MAIN POWER SUPPLY/CHARGER
8	CAB-83	1	NOTIFIER	CABINET, 2 ROW
9	BB-55	1	NOTIFIER	BATTERY BOX
10	PS-12600	2	NOTIFIER	BATTERY, 12V 60 AH

88-82-31

0 11/17/98 DEL ISSUED FOR CONSTRUCTION
A 1/16/98 DEL ISSUED FOR REVIEW
NO. DATE BY REVISIONS

DRAWING NO.: 72703E31
SHEET NO.: 1 OF 1

REFERENCE DRAWINGS
DESCRIPTION
72703E32 TRANSPONDER #3 INTERCONNECTION DIAGRAM

NOTIFIER
FIRE SYSTEMS
1035 N. ADLER RD. # P.O. BOX 70
WILMINGTON, INDIANA 46783
(219) 462-0571

CHESTERTON HIGH SCHOOL
2125 S. 11TH STREET
CHESTERTON, INDIANA
FIRE ALARM & DETECTION SYSTEM
TRANSPONDER PANEL #3
MECHANICAL OUTLINE