




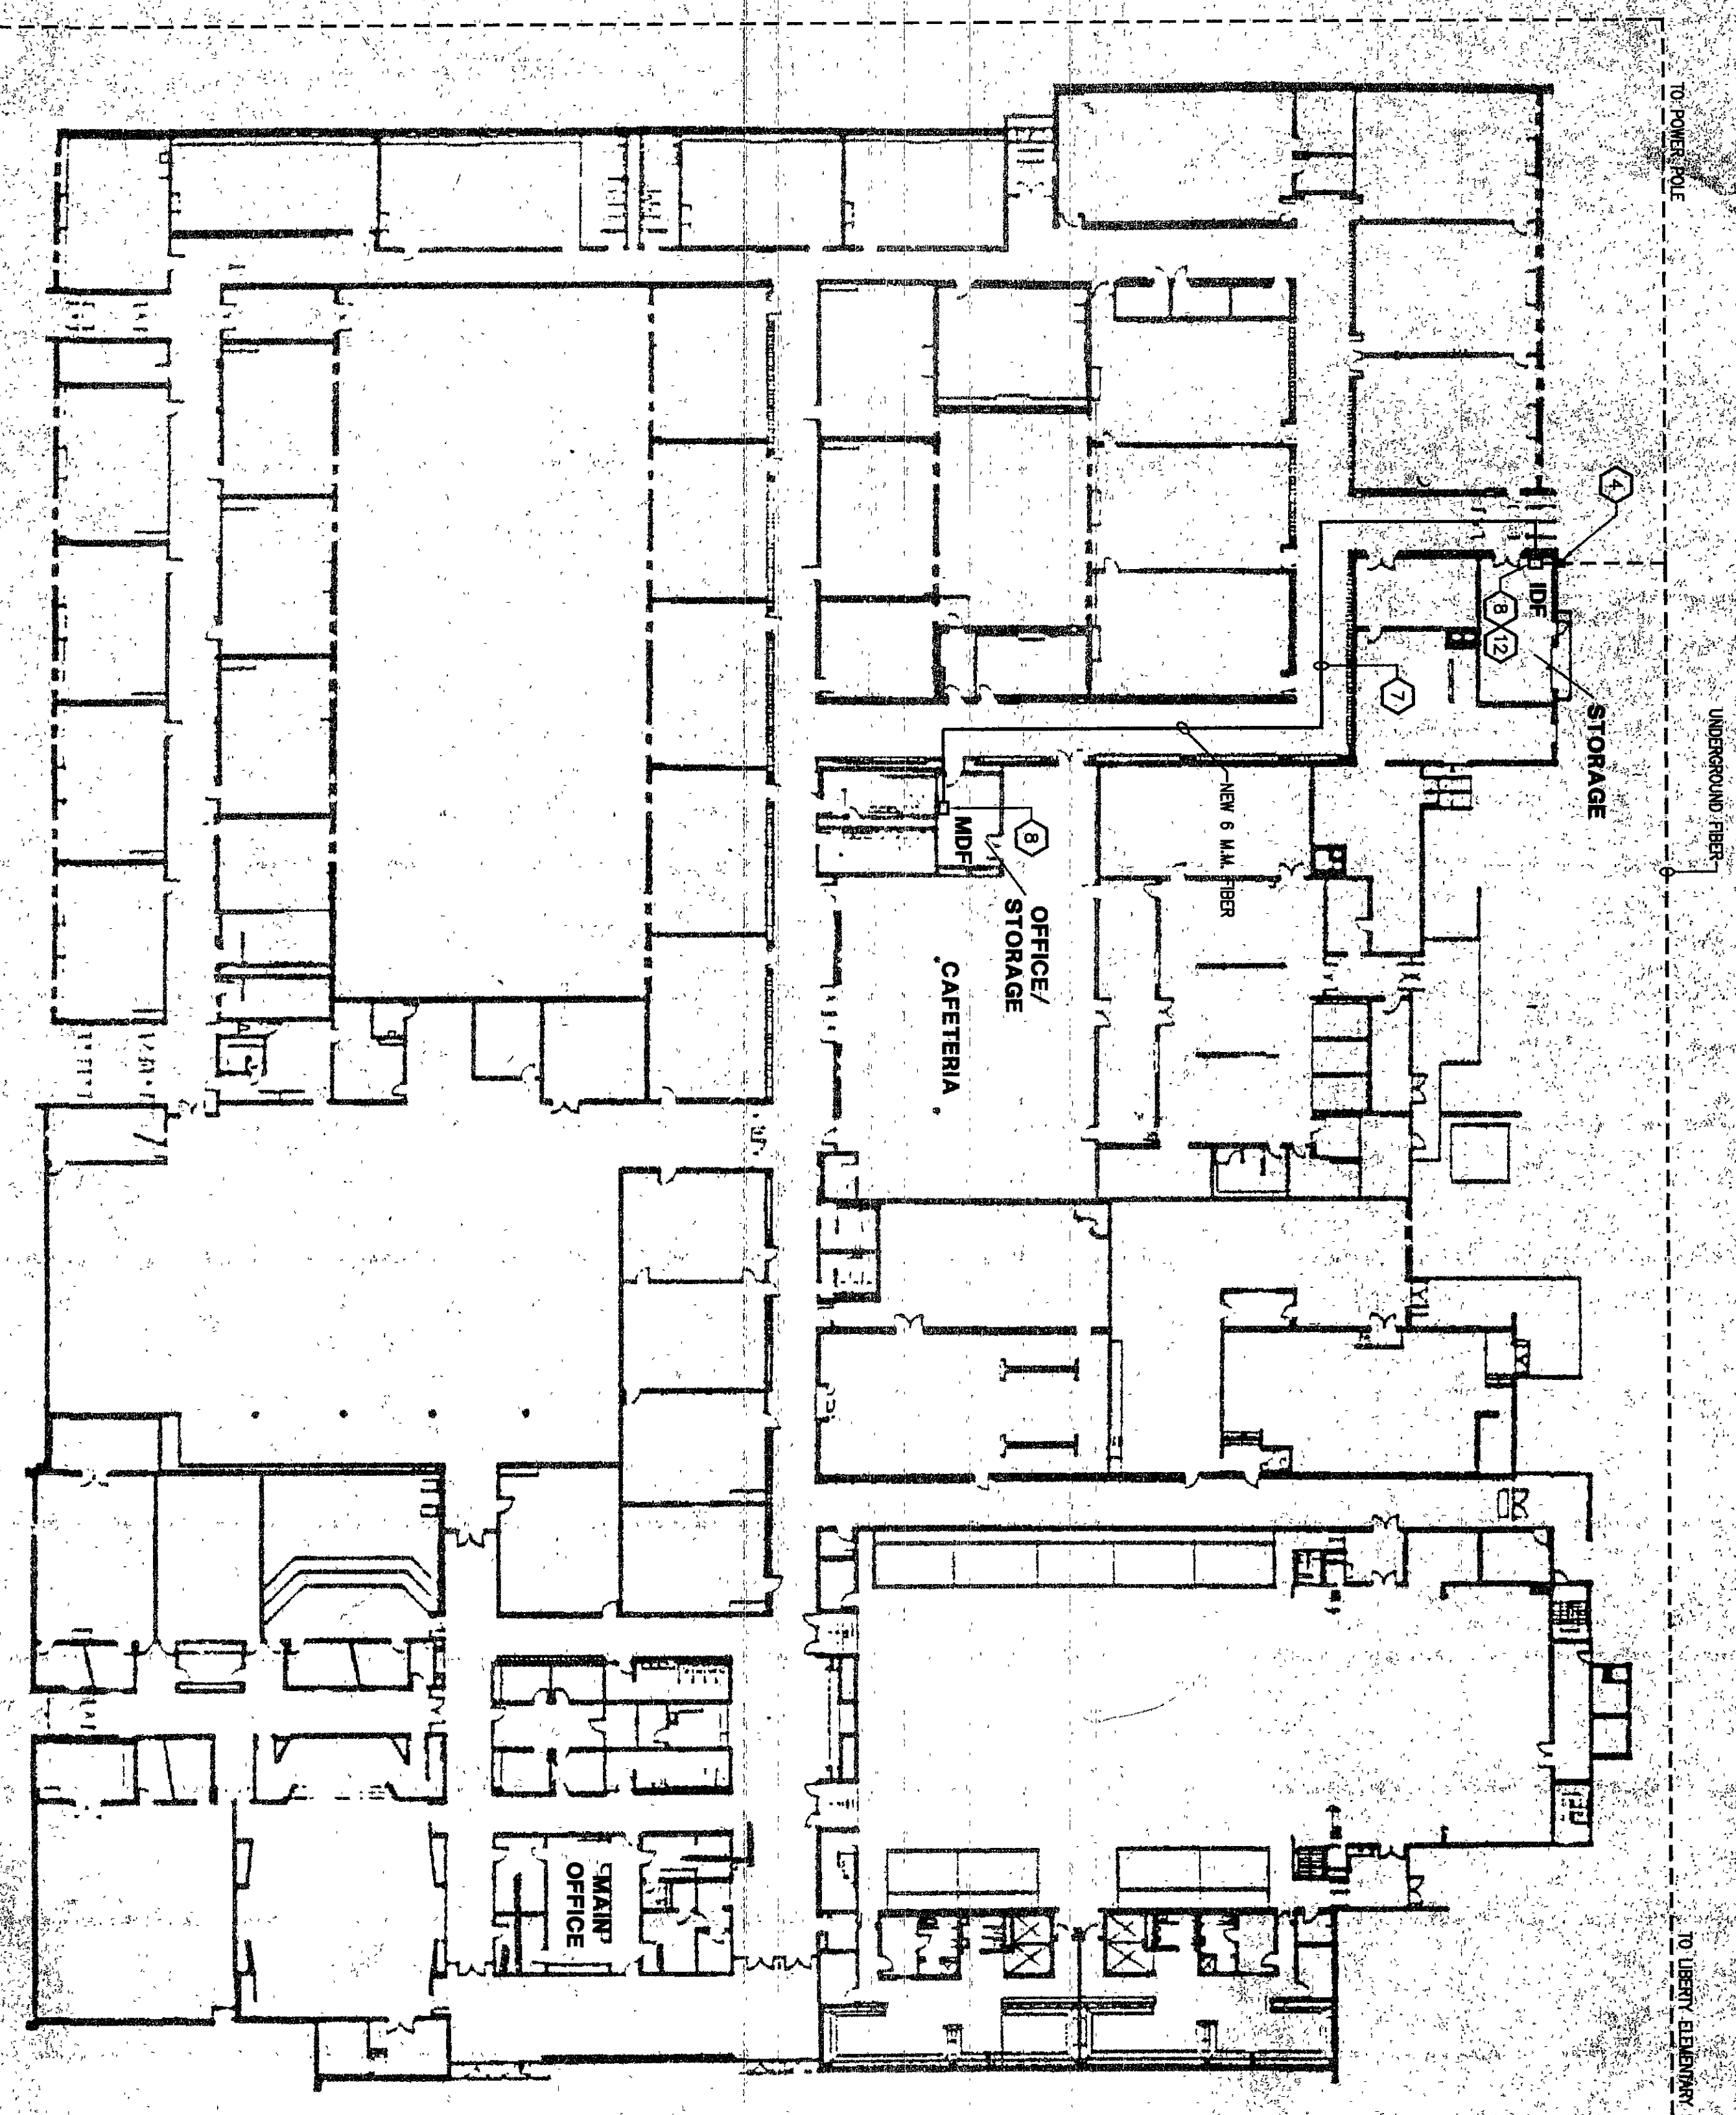


LIBERTY MIDDLE SCHOOL
NO SCALE

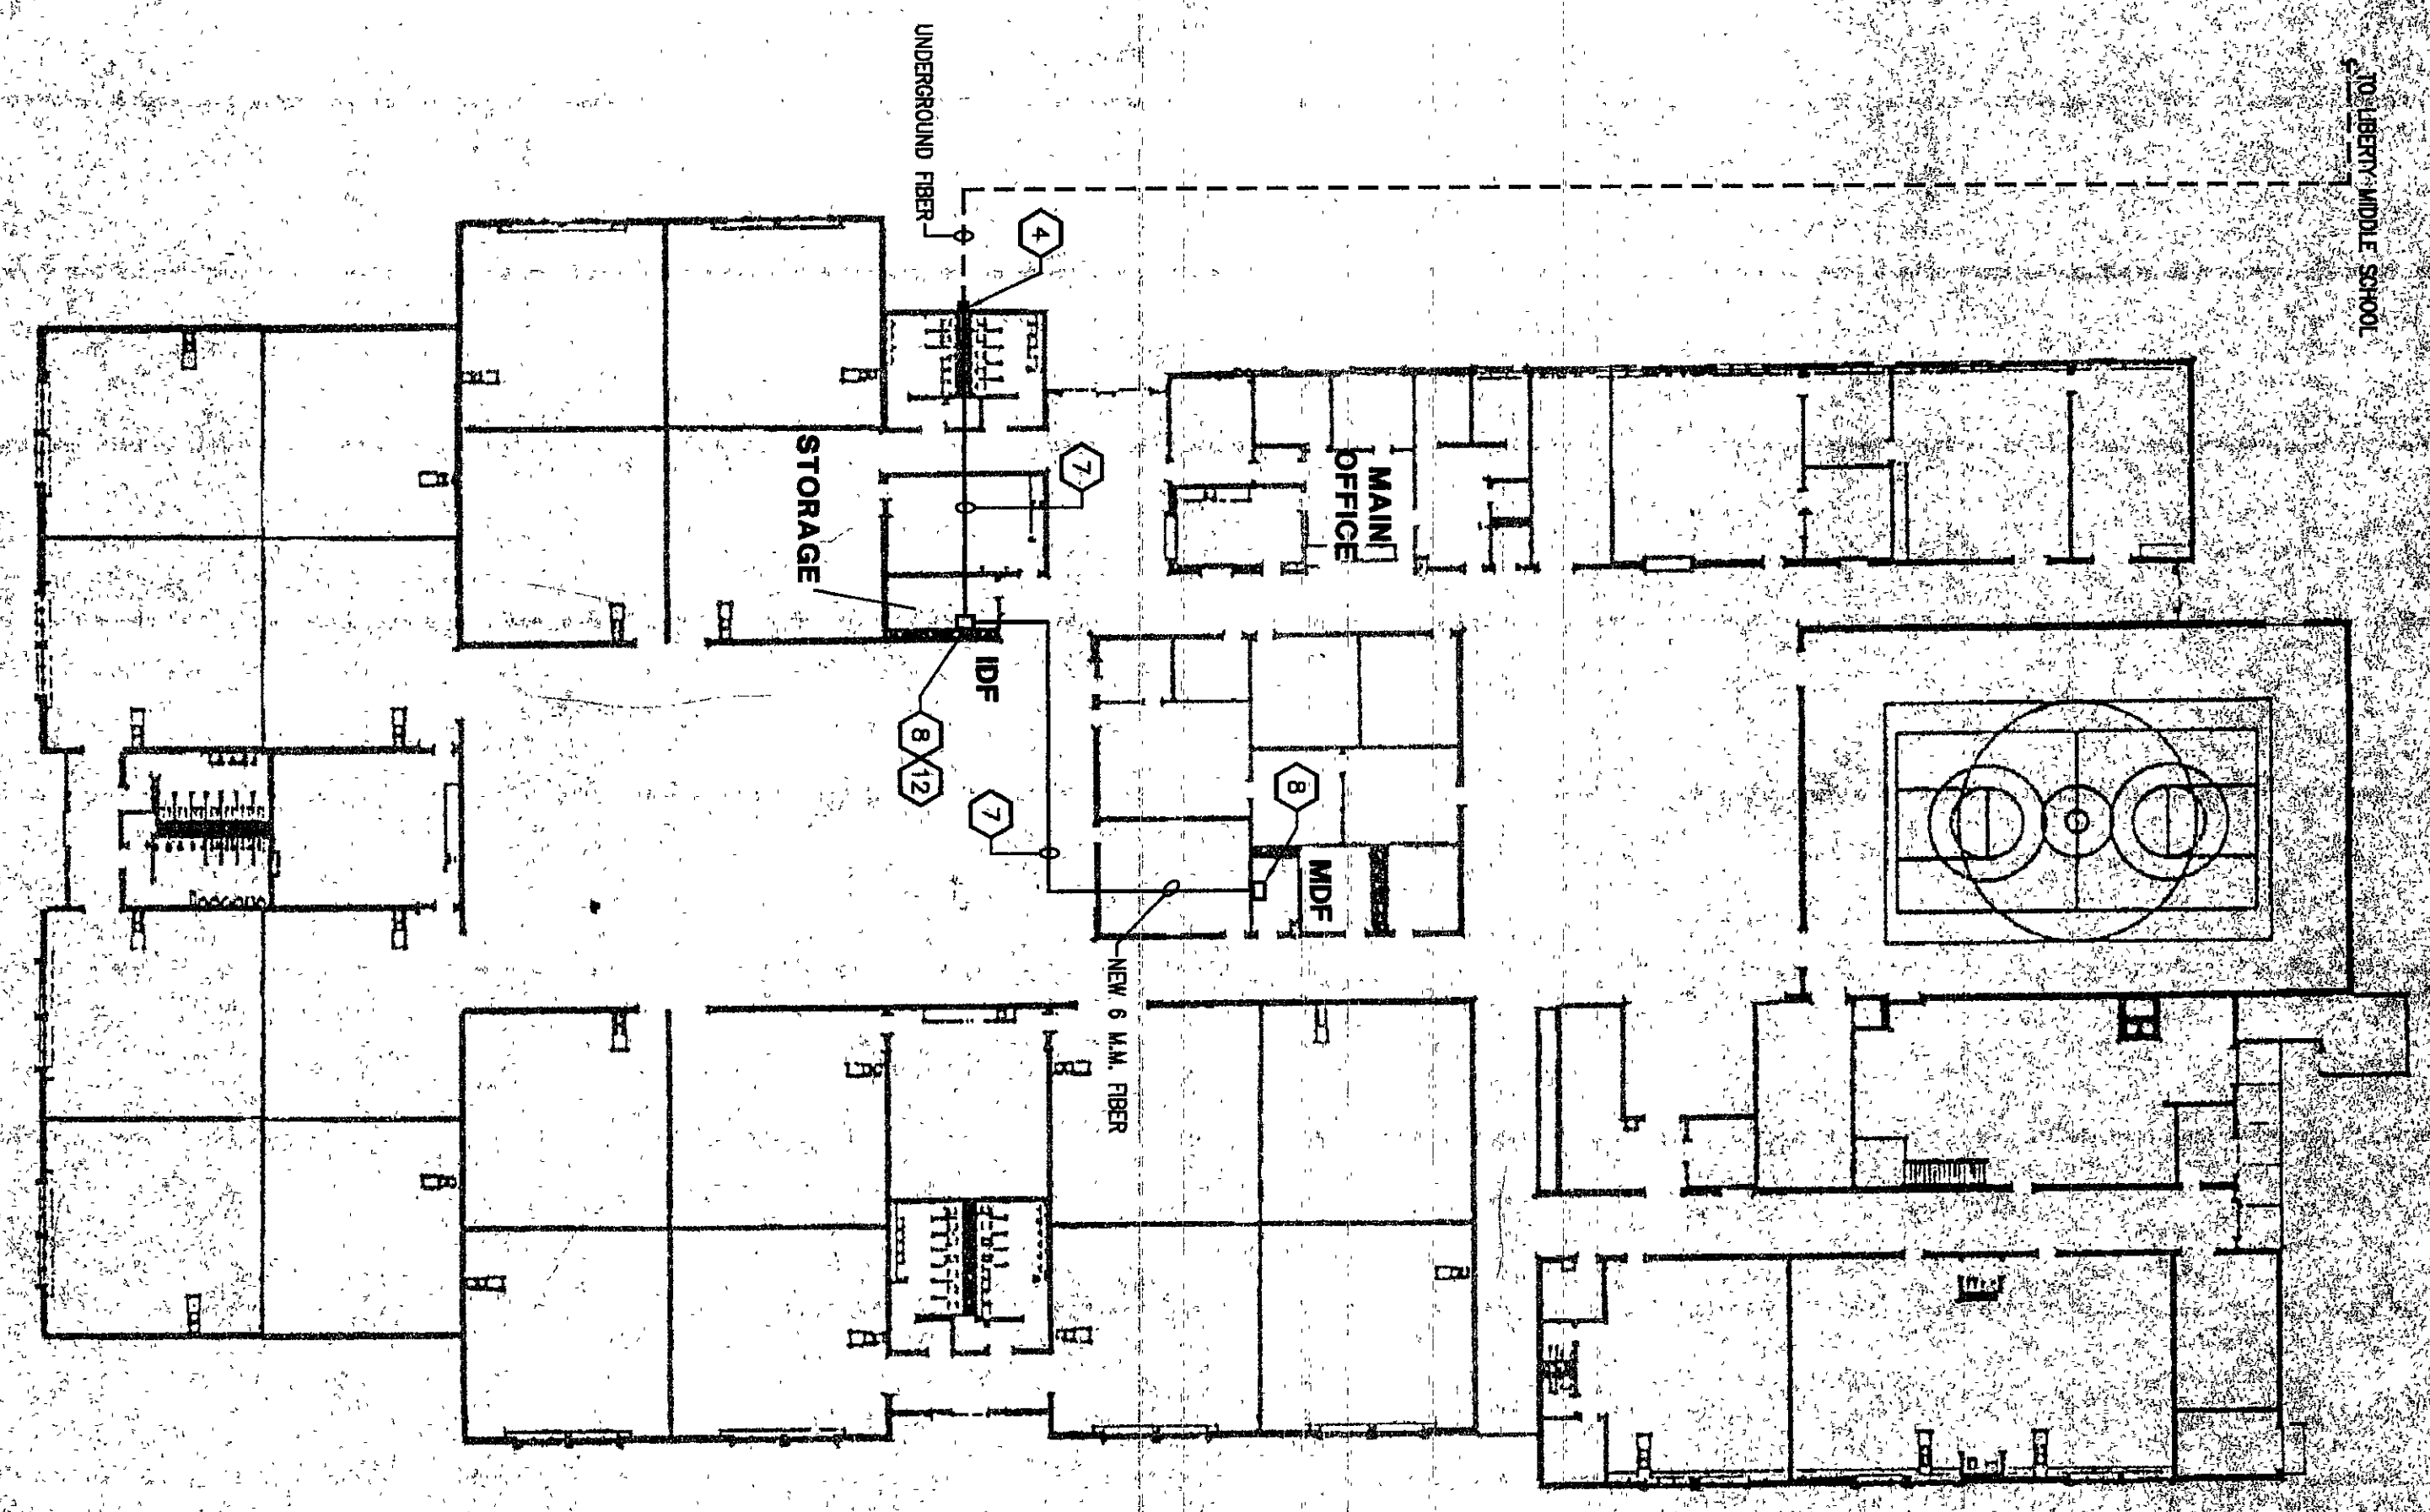


LIBERTY ELEMENTARY SCHOOL
NO SCALE

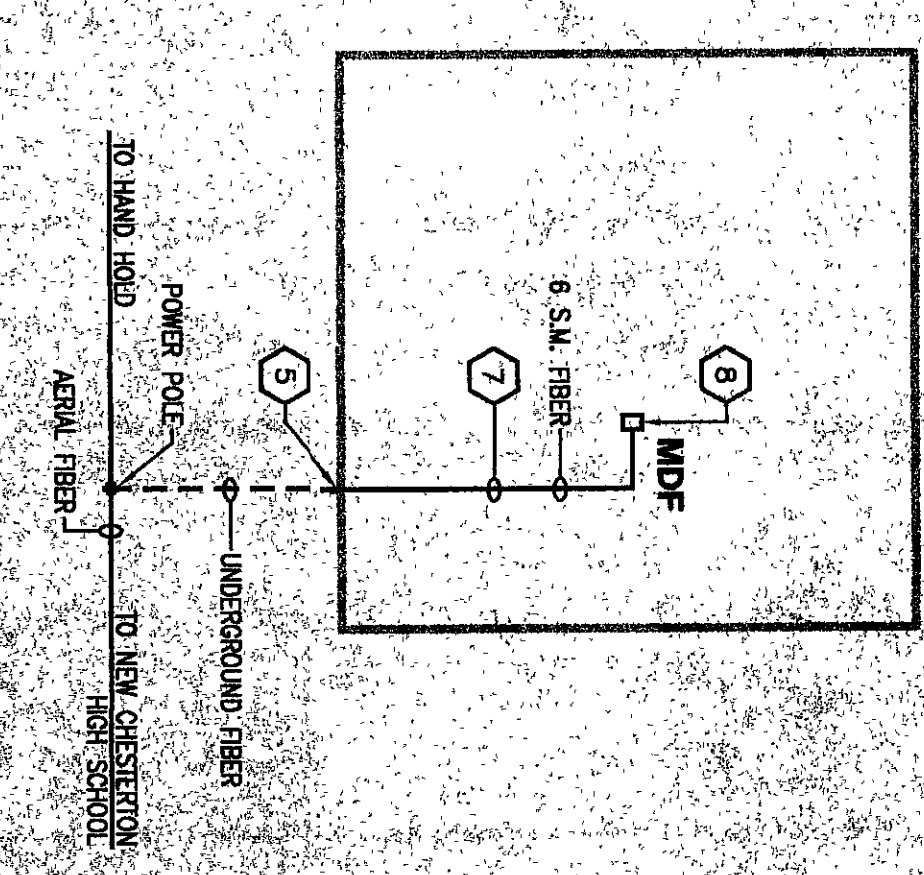

SPECIAL SERVICES CENTER
NO SCALE

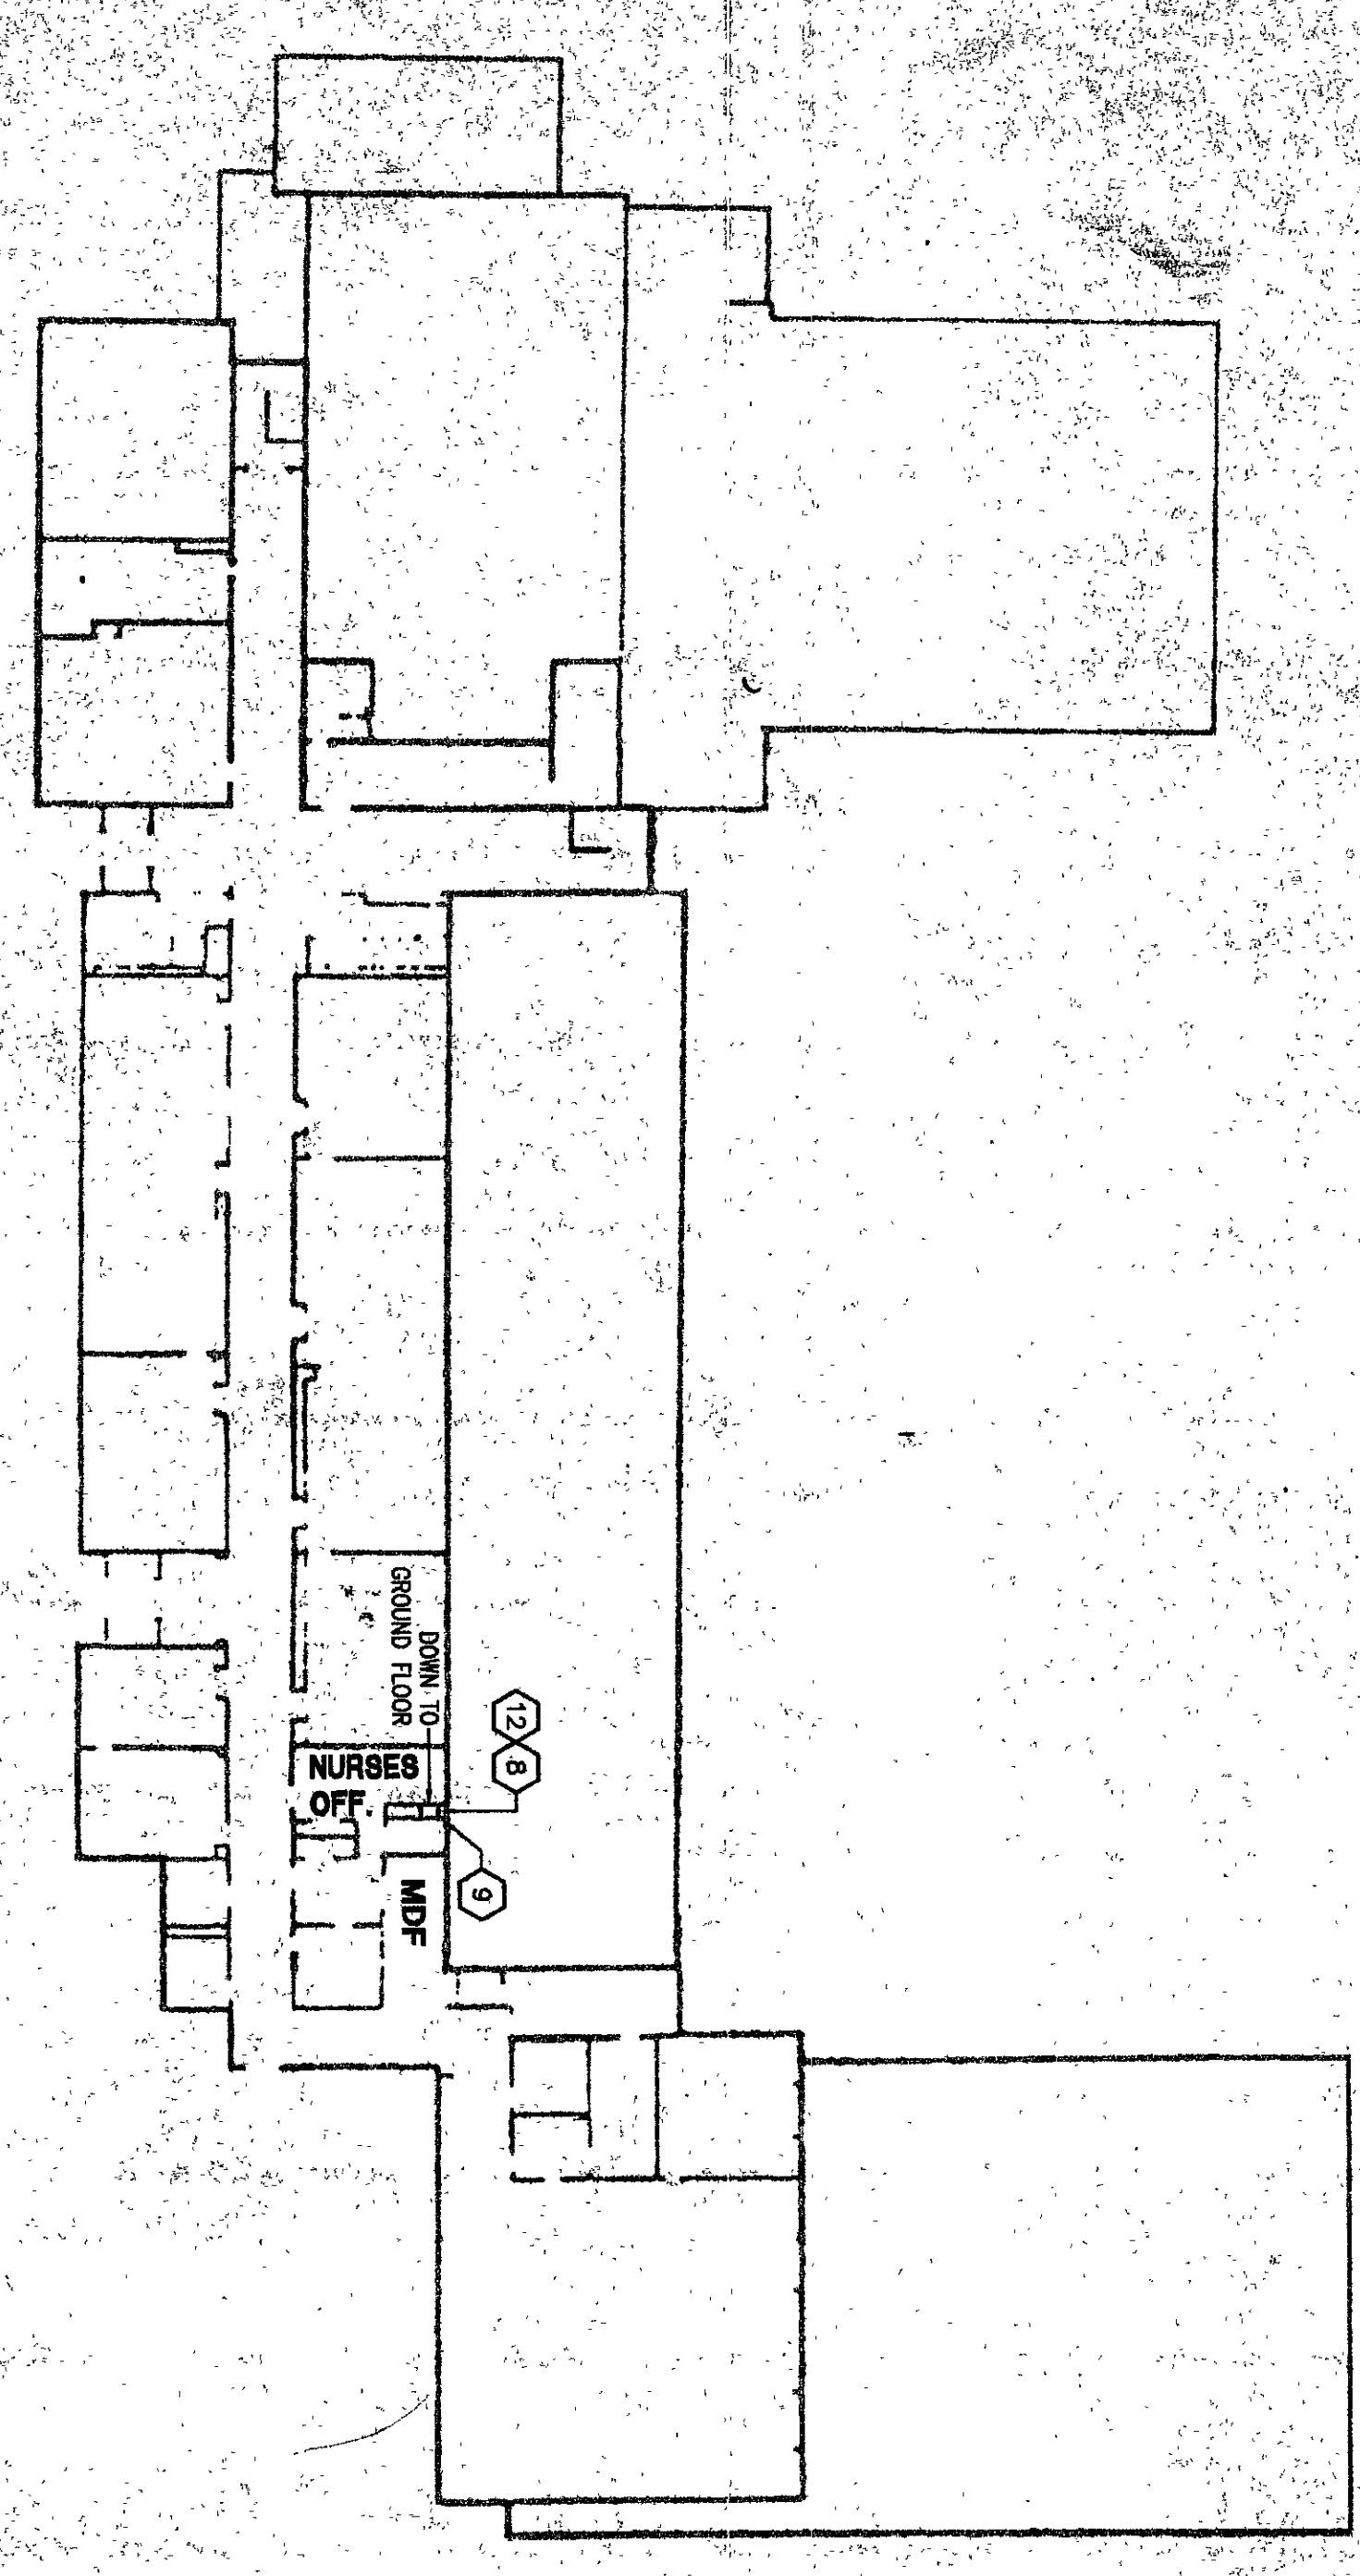

YOST ELEMENTARY SCHOOL - SECOND FLOOR
NO SCALE

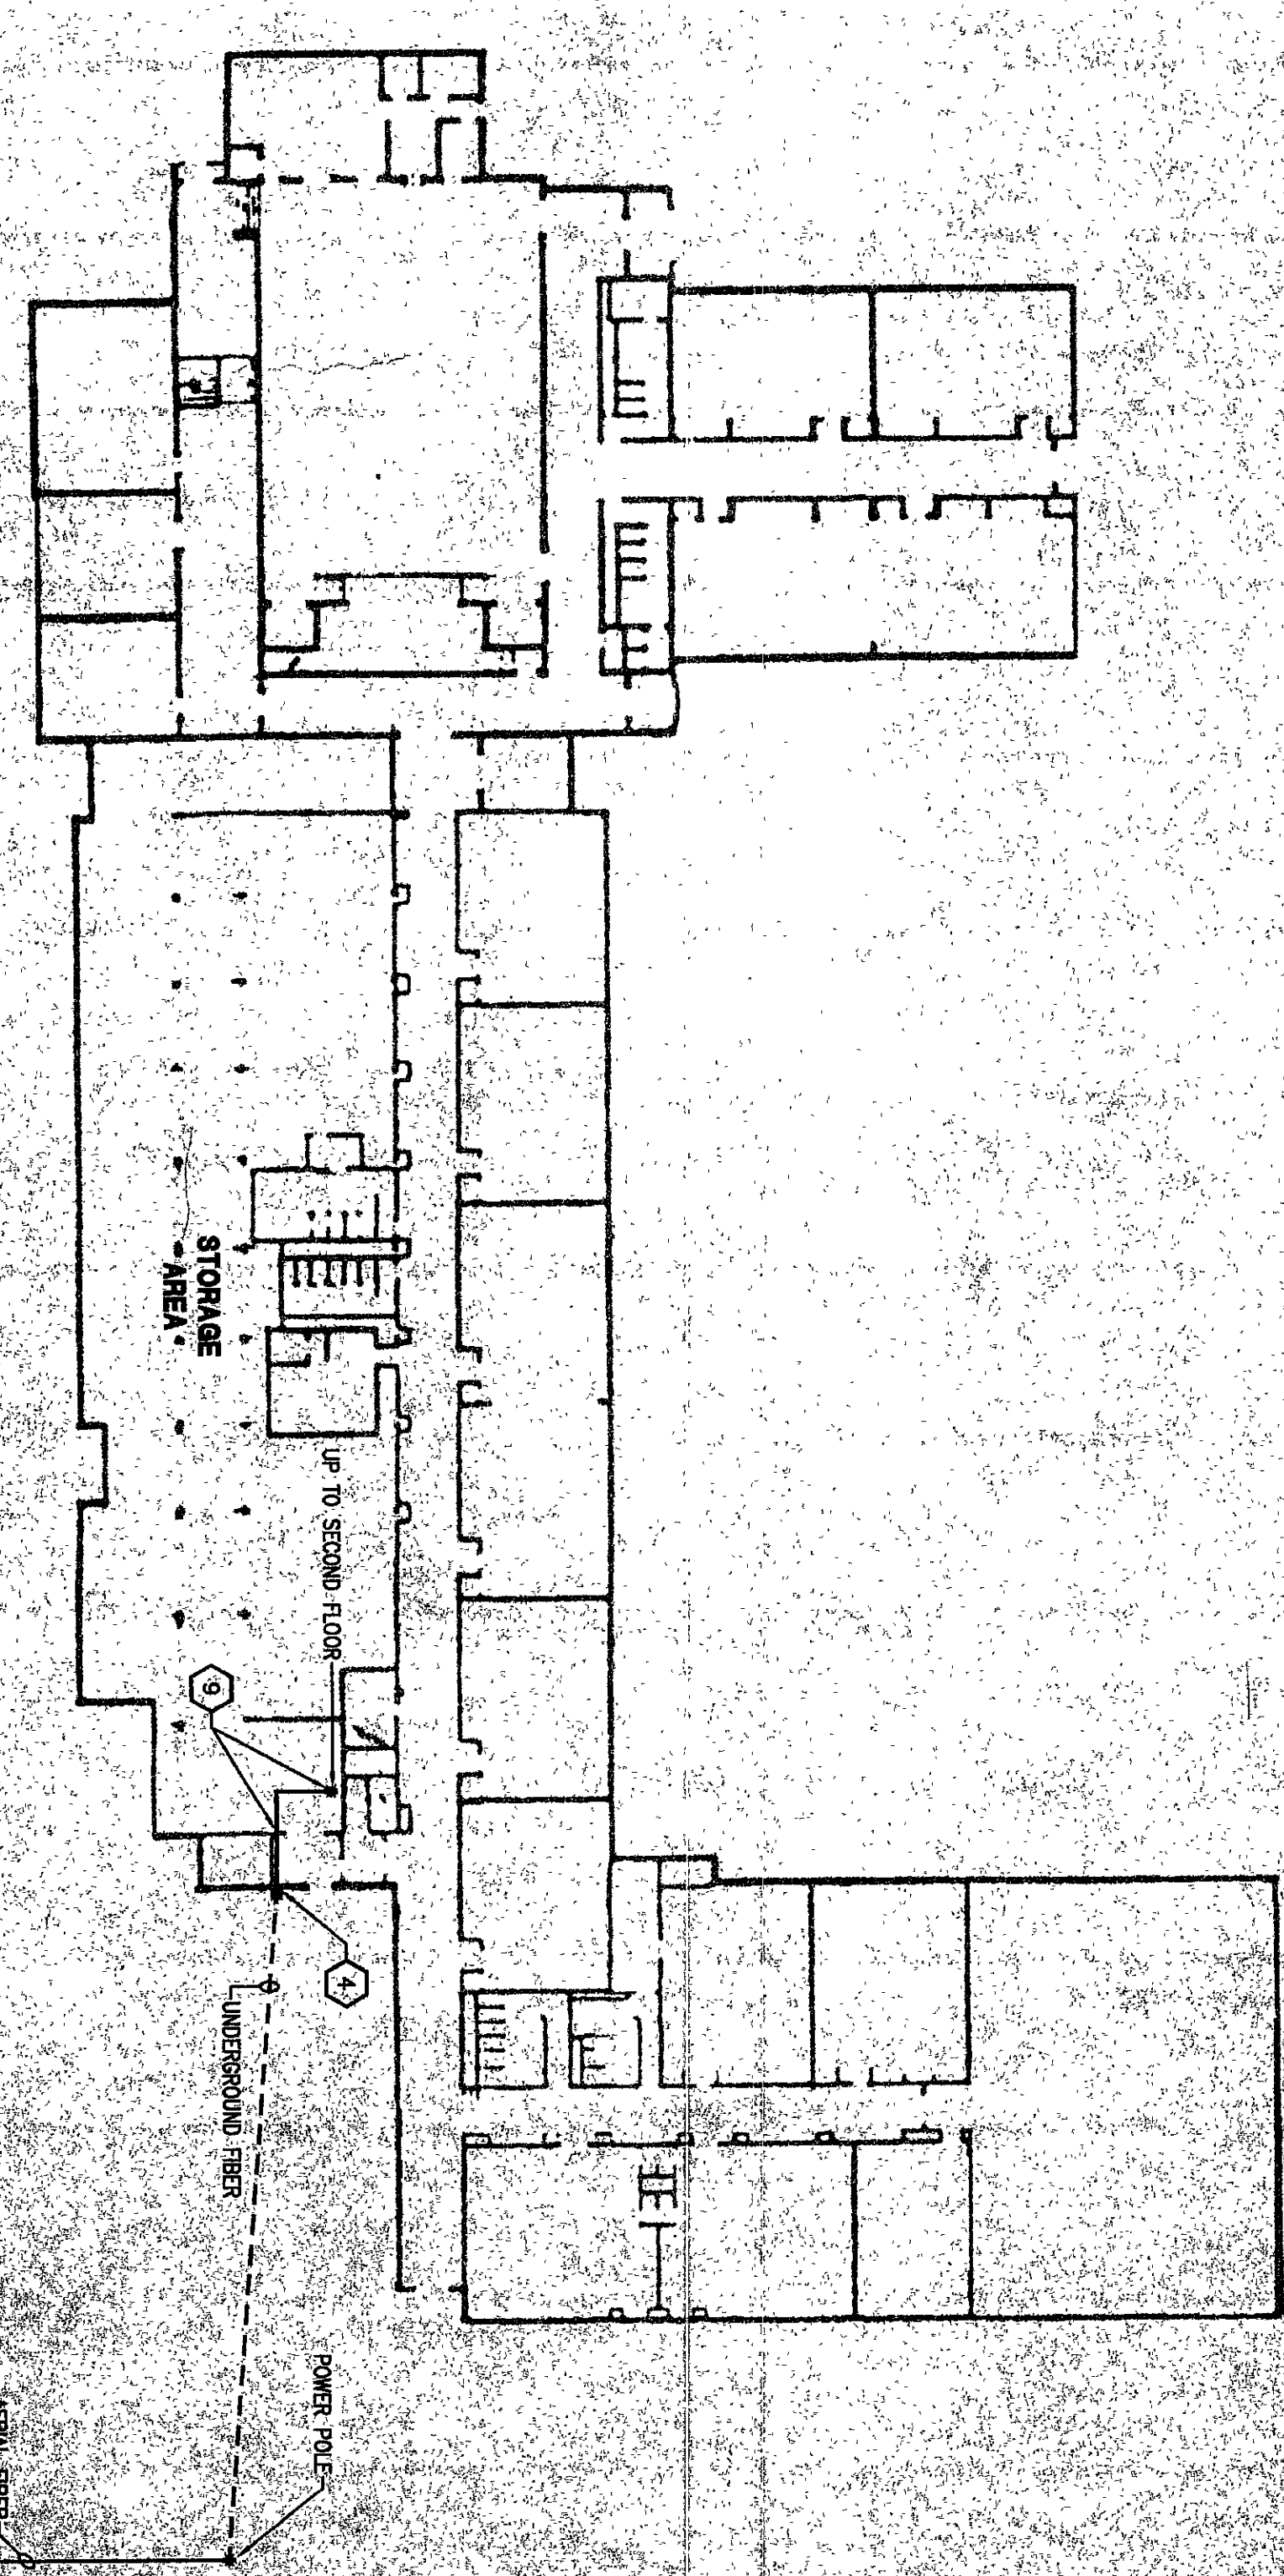

YOST ELEMENTARY SCHOOL - GROUND FLOOR
NO SCALE

- PLAN NOTES:**
1. NEW MDF - IN EXISTING HIGH SCHOOL, PROVIDE NEW EQUIPMENT CABINET TO FIT ALL FIBER AND PHOTO-PHOTO SWITCHES, HUBS, ETC.
 2. EXISTING 48" / 12" IN WESTERLY.
 3. RUN 1/2" ROUNDED S.W. S.W. FIBER FROM NEW KIT TO EXISTING 48" / 12" IN WESTERLY.
 4. PROVIDE CONDUIT AND FITTING PER DETAIL #3 OR DRAWING 12.1.
 5. PROVIDE CONDUIT AND FITTING PER DETAIL #3 OR DRAWING 12.1.
 6. EXISTING WALL MOUNTED EQUIPMENT RACK.
 7. RUN FIBER IN 2" CONDUIT ABOVE CEILING.
 8. EXISTING DATA CLOSET.
 9. PROVIDE 2" OR LARGER SLEEVE.
 10. COORDINATE ADMINISTRATION CENTER SLEEVE INSTALLATION WITH OWNER AND HISTORICAL SOCIETY. RACK IS WALL MOUNTED ON EAST WALL OF BREAKFAST ROOM.
 11. PROVIDE 2" OR LARGER SLEEVE.
 12. LOCATION OF WALL SMOKE.

BUILDING DETAILS	
DRAWN BY: JED	COMM. NO.: 95067.03
CHECKED BY: RSD	DATE: FEBRUARY 10, 1999
REVISIONS NO. DATE	
TE3.3	

Fanning/Howey Associates, Inc.
Architects Engineers Consultants

WIDE AREA NETWORK
DUNELAND SCHOOL CORPORATION
CHESTERTON, INDIANA

COPYRIGHT 1999 BY FANNING/HOWEY ASSOCIATES, INC.