




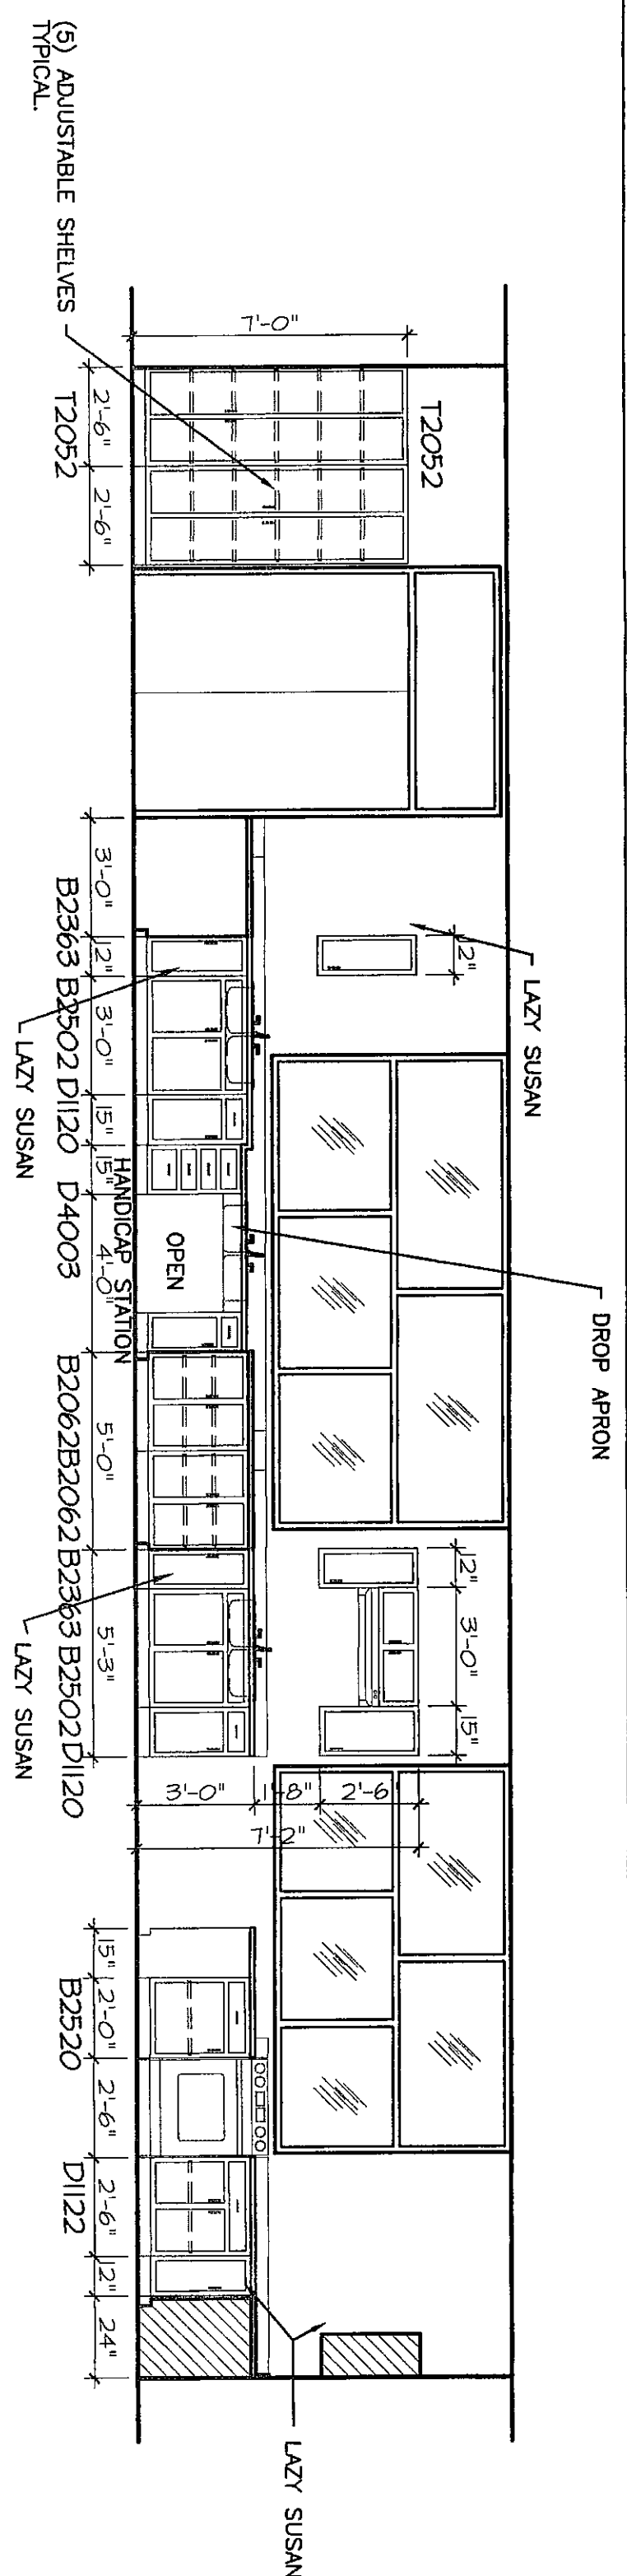

ELEVATION @ F.A.C.S. LAB

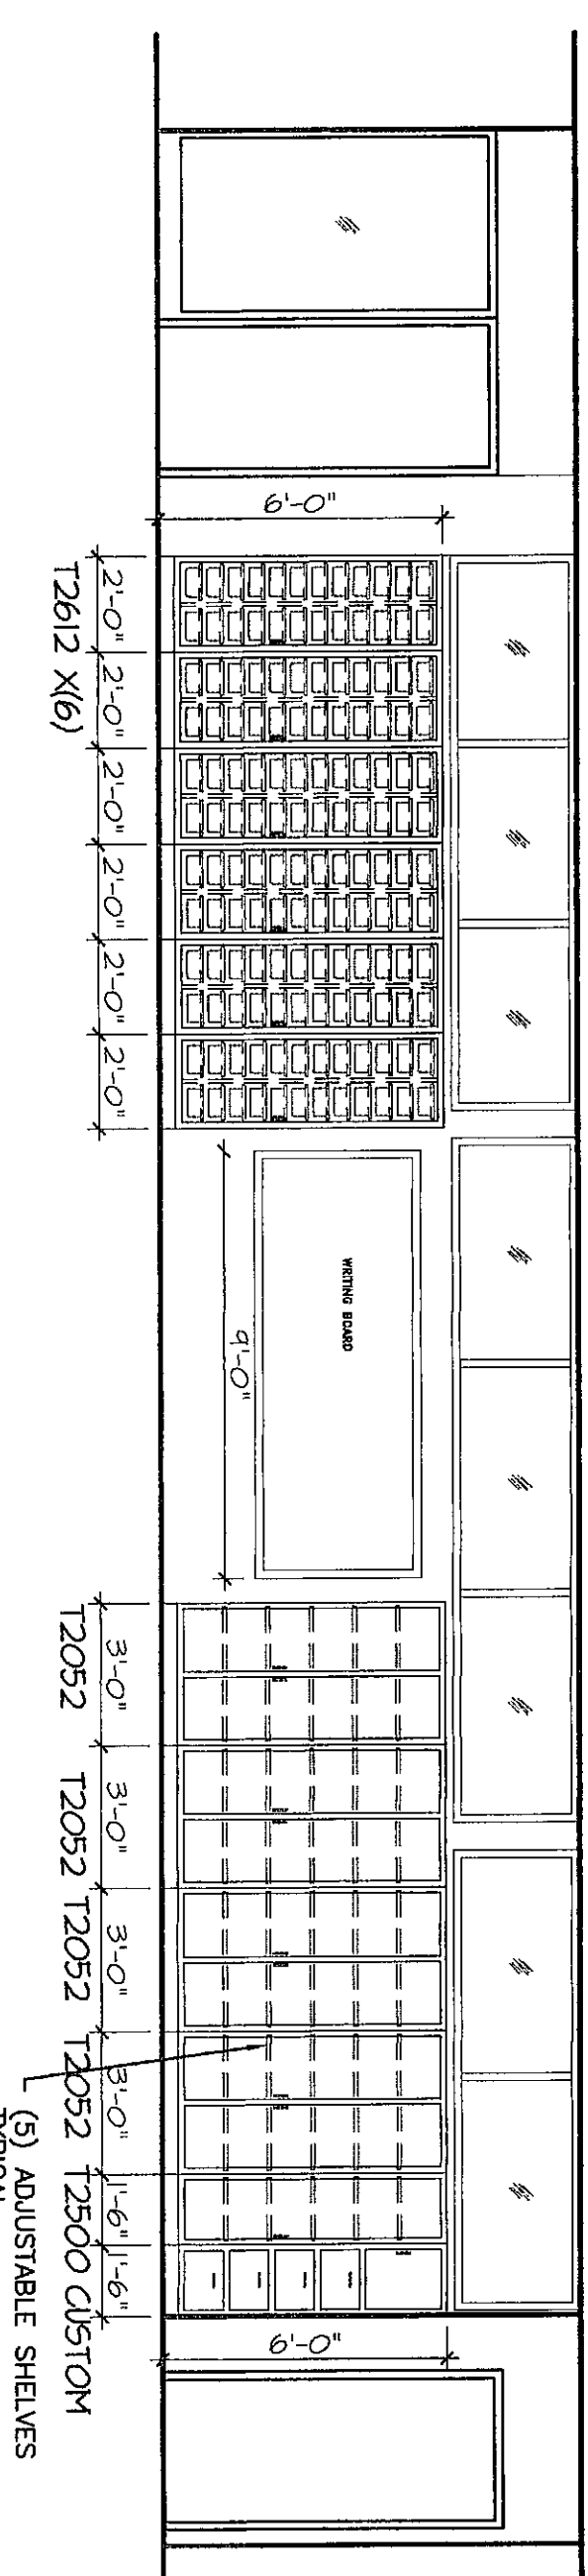


ELEVATION @ F.A.C.S. LAB

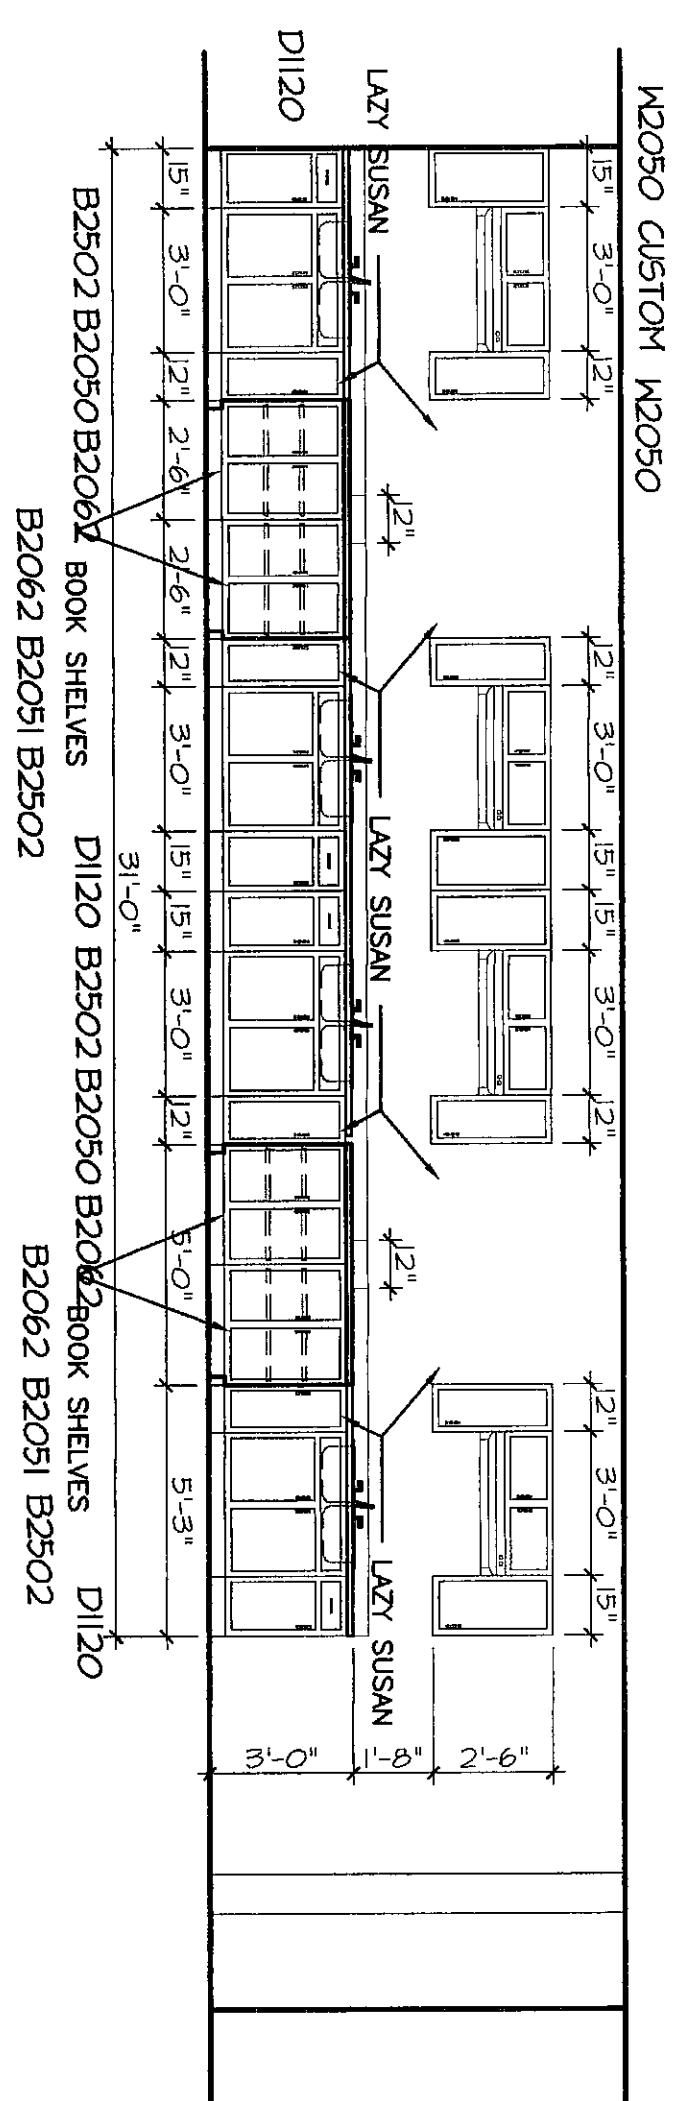


3
A6.3

ELEVATION @ F.A.C.S. LAB

SCALE: 1/4" = 1'-0"

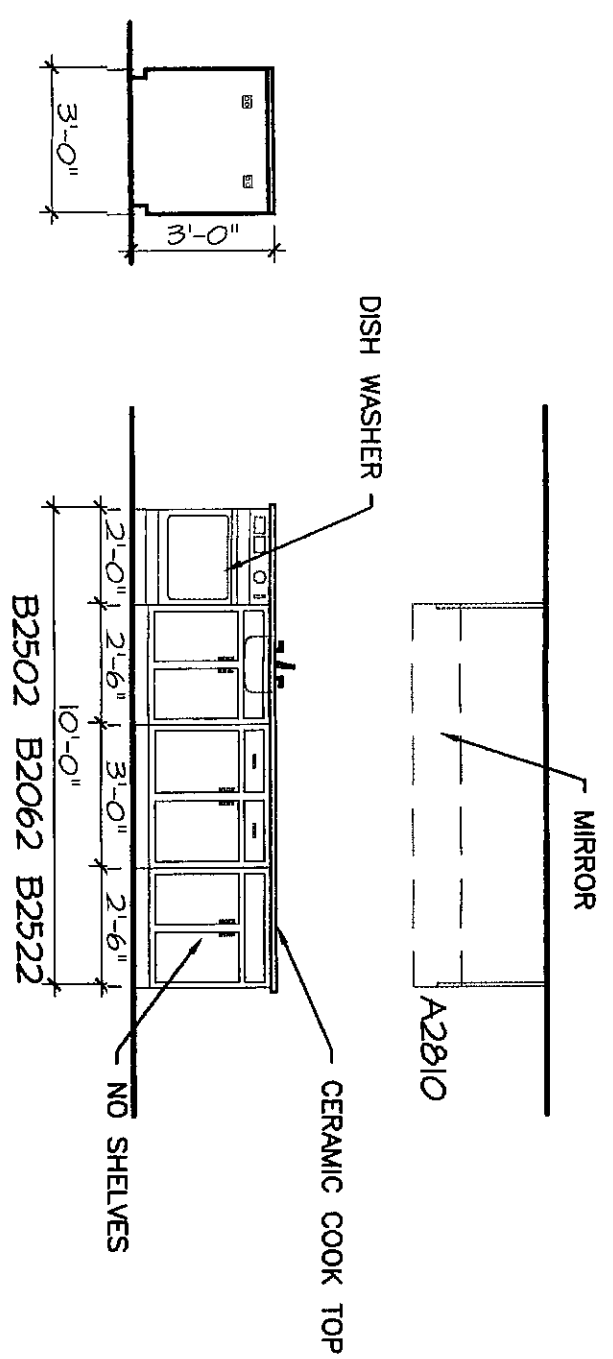


5
46.3
ELEVATION @ F.A.C.S. LAB
SCALE: 1/4" = 1'-0"

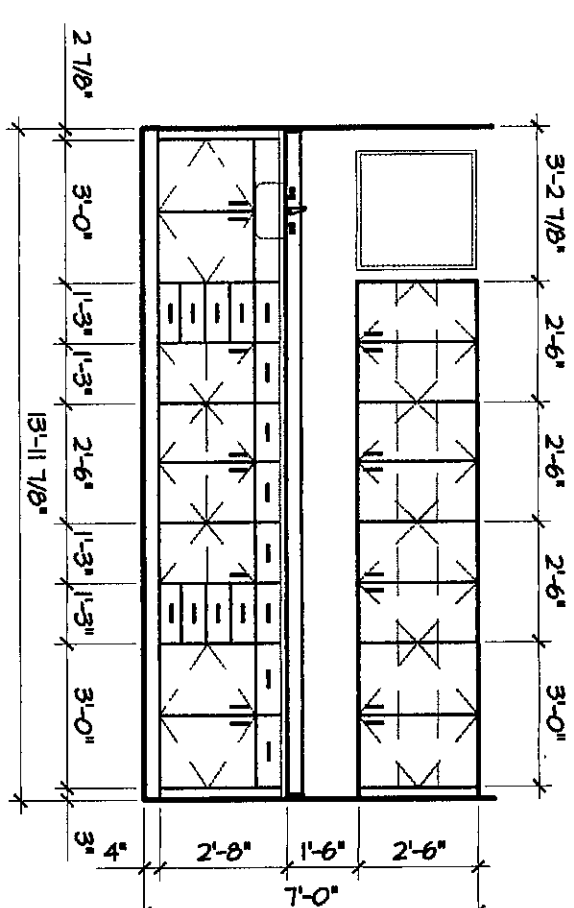


6
46.3

ELEVATION @ WORK ROOM




SCALE: 1/4" = 1'-0"

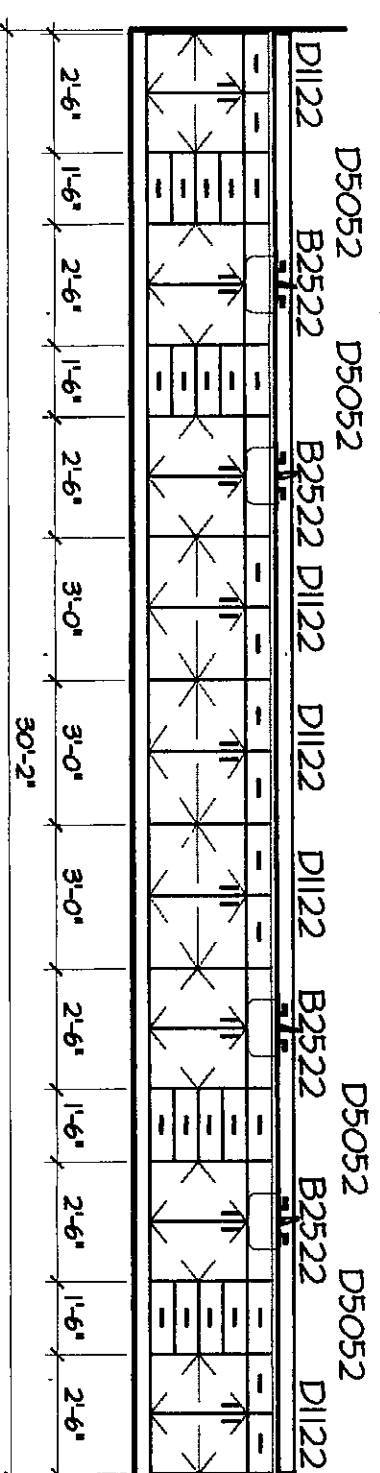

**ELEVATION @
SCIENCE**

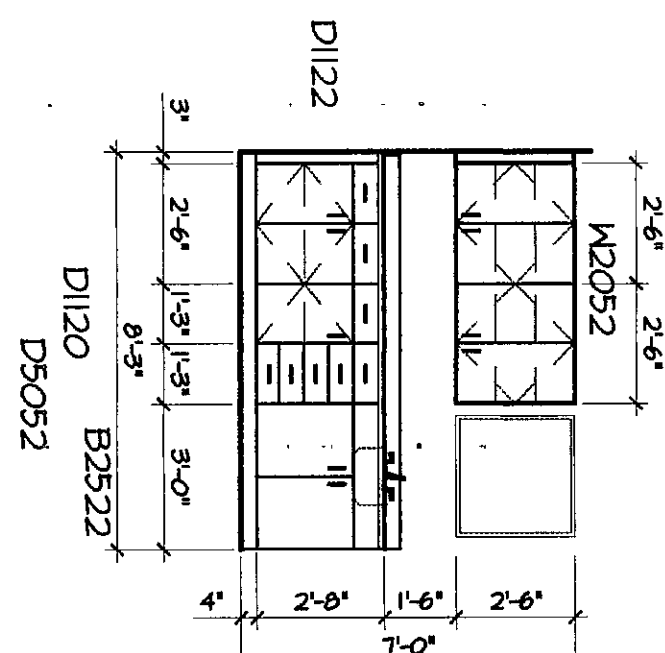




ELEVATION @
CUID. CONFERENCE

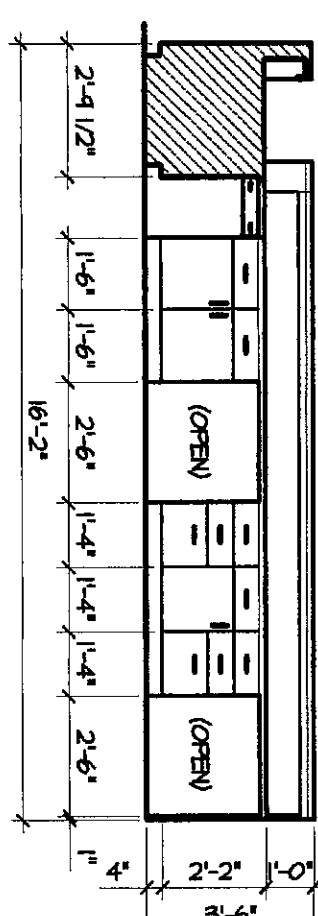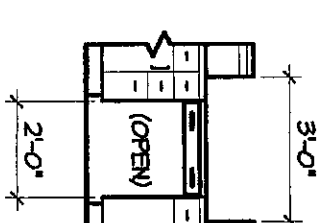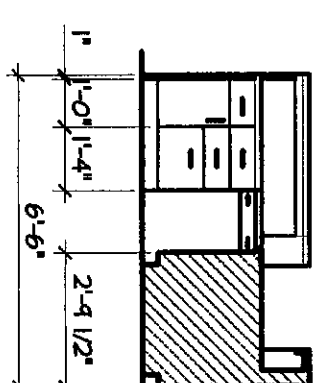





7
A6.3

ELEVATION @ NORTH
ENTRY RECEPTION DESK



SCALE: 1/4" = 1'-0"

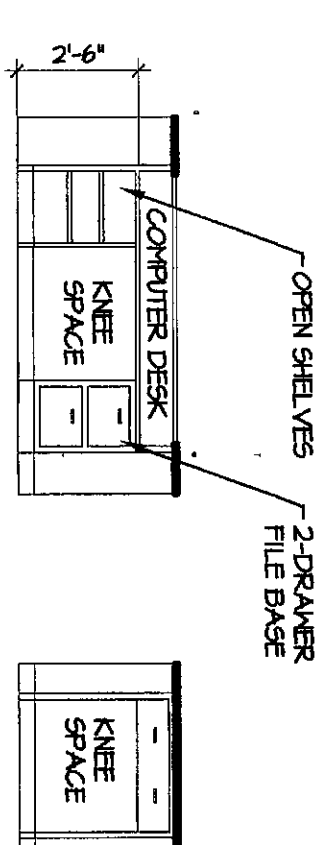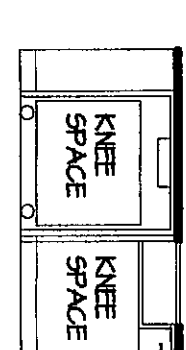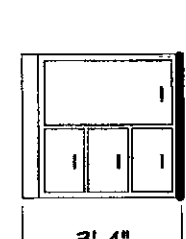ELEVATION "A"ELEVATION "B"ELEVATION = C:


ELEVATION "D"

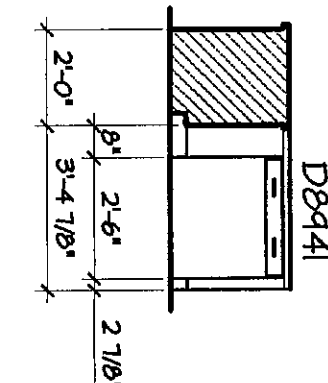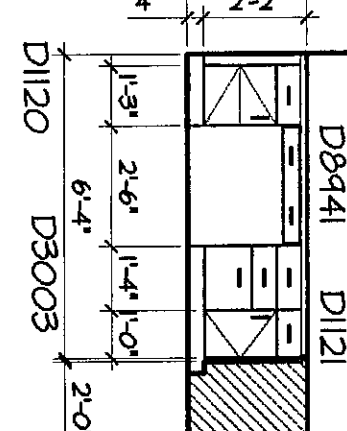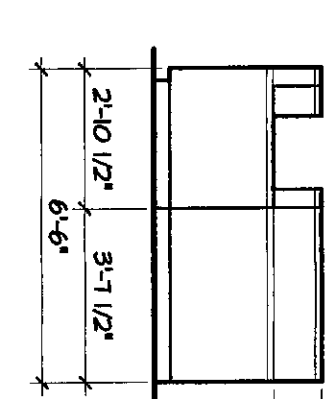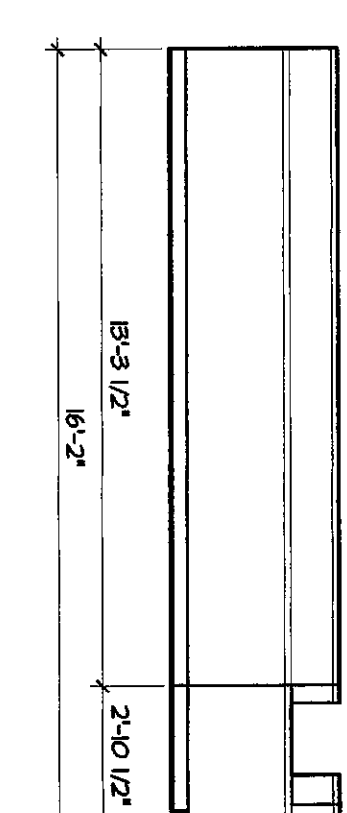


4
A6.3
ELEVATION @ F.A.C.S. LAB
SCALE: 1/4" = 1'-0"

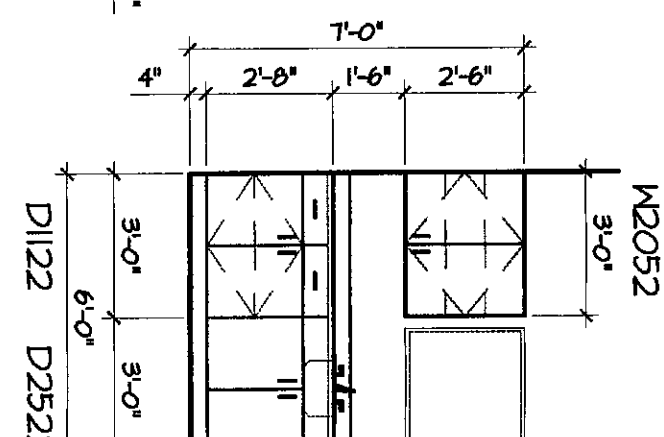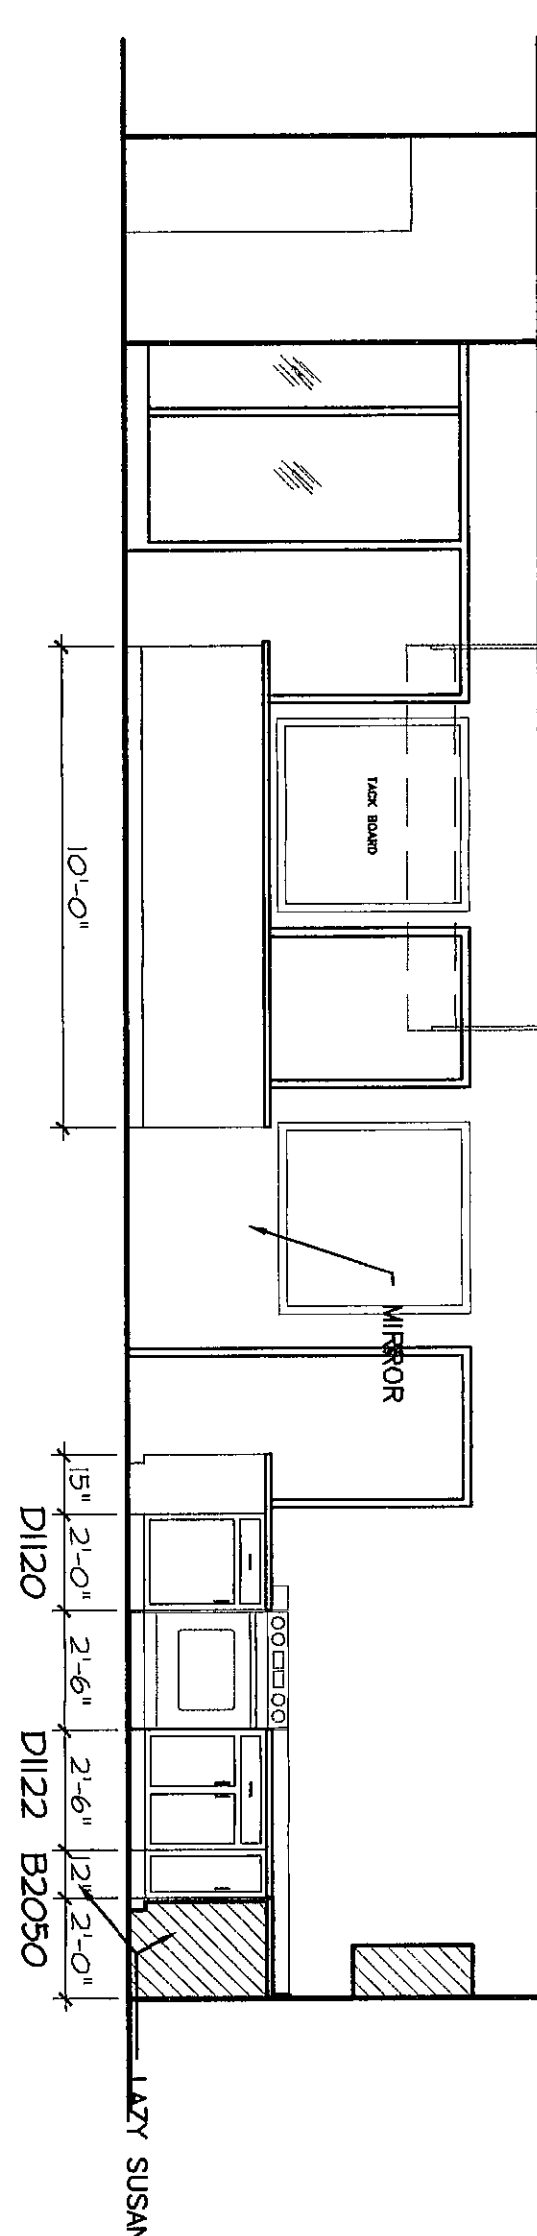

**ELEVATION @
NURSES' STATION**

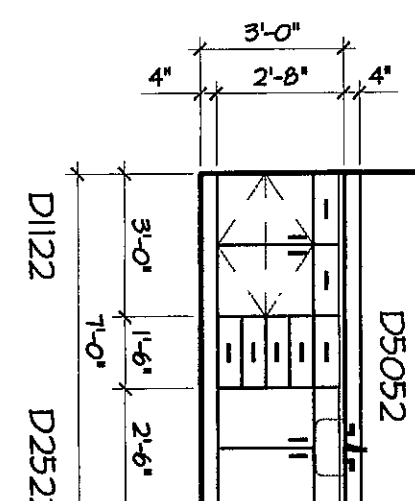

9
A6.3
ELEVATION
CLOTHING LAB
SCALE: 1/4" = 1'-0" (WOOD CASEWORK)

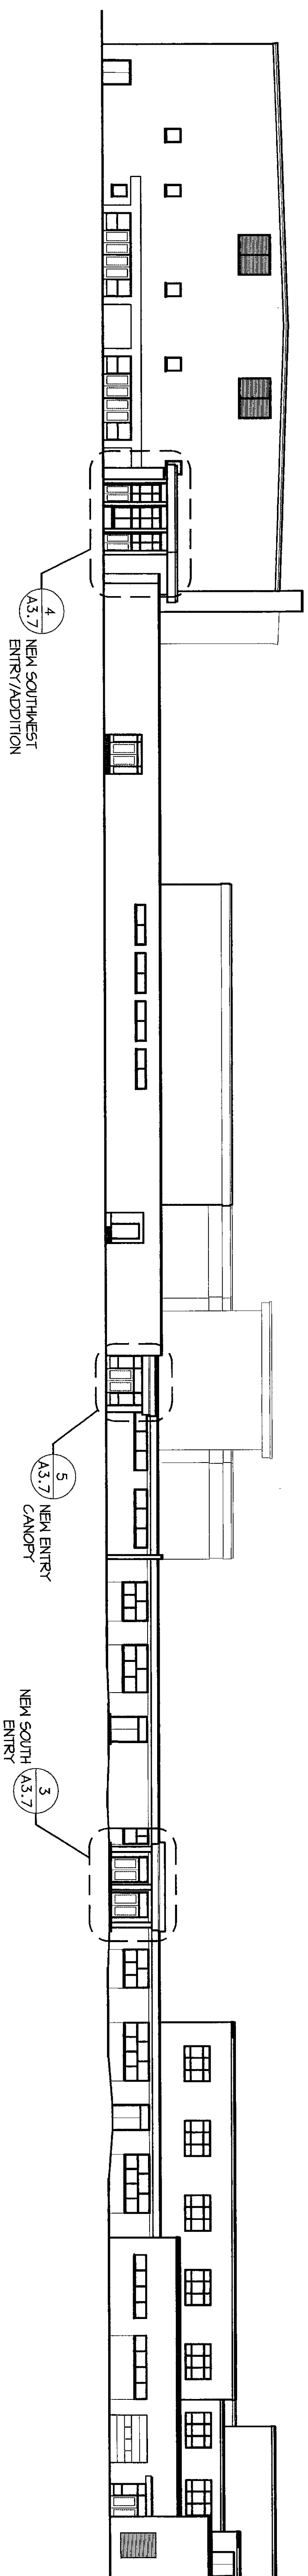

13
AS.3

SOUTH BUILDING ELEVATION

SCALE: 1" = 20'-0"