




4 CASEWORK SECTIONS
SCALE: 1" = 1'-0"

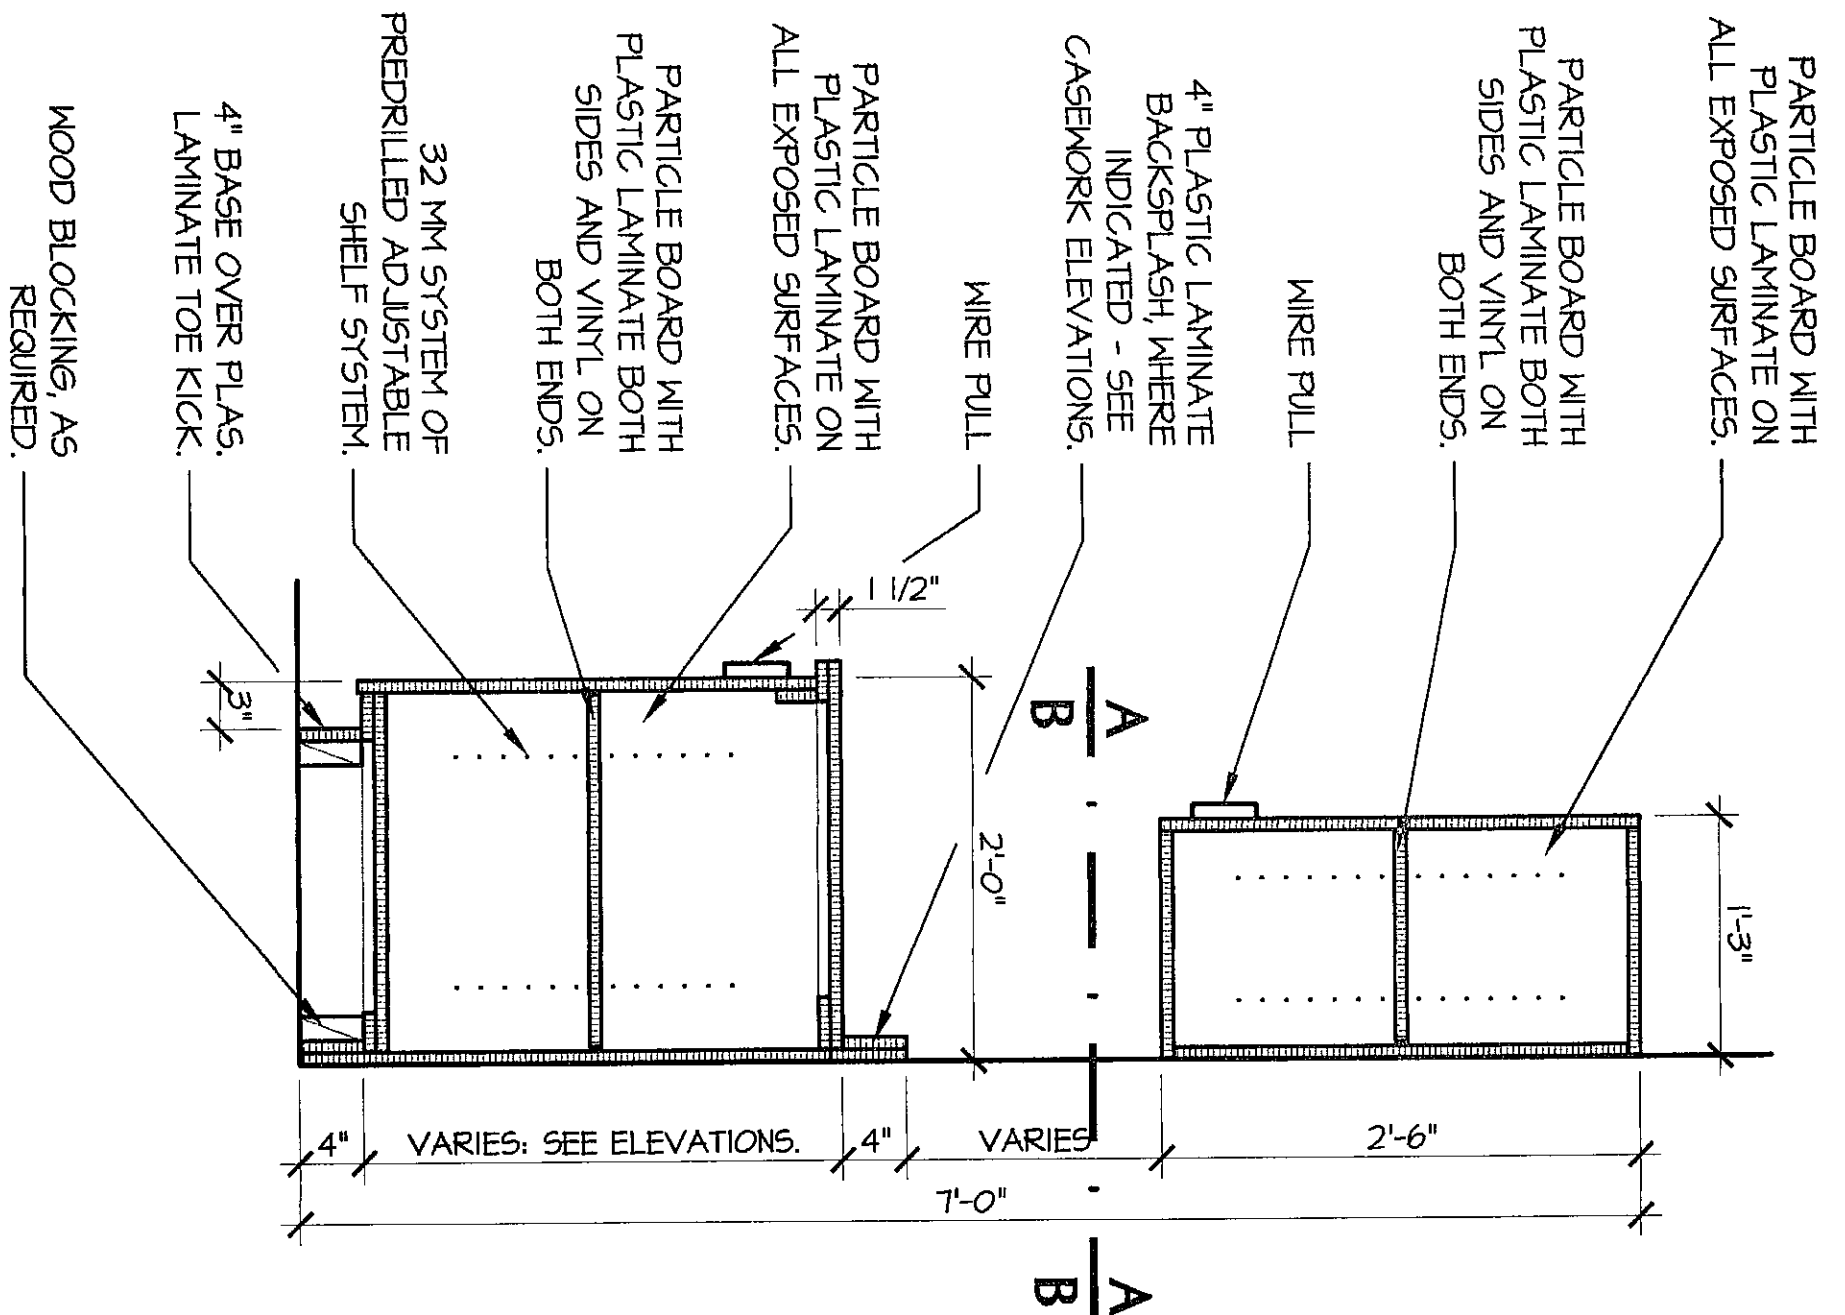


5 CASEWORK SECTIONS
SCALE: 1" = 1'-0"

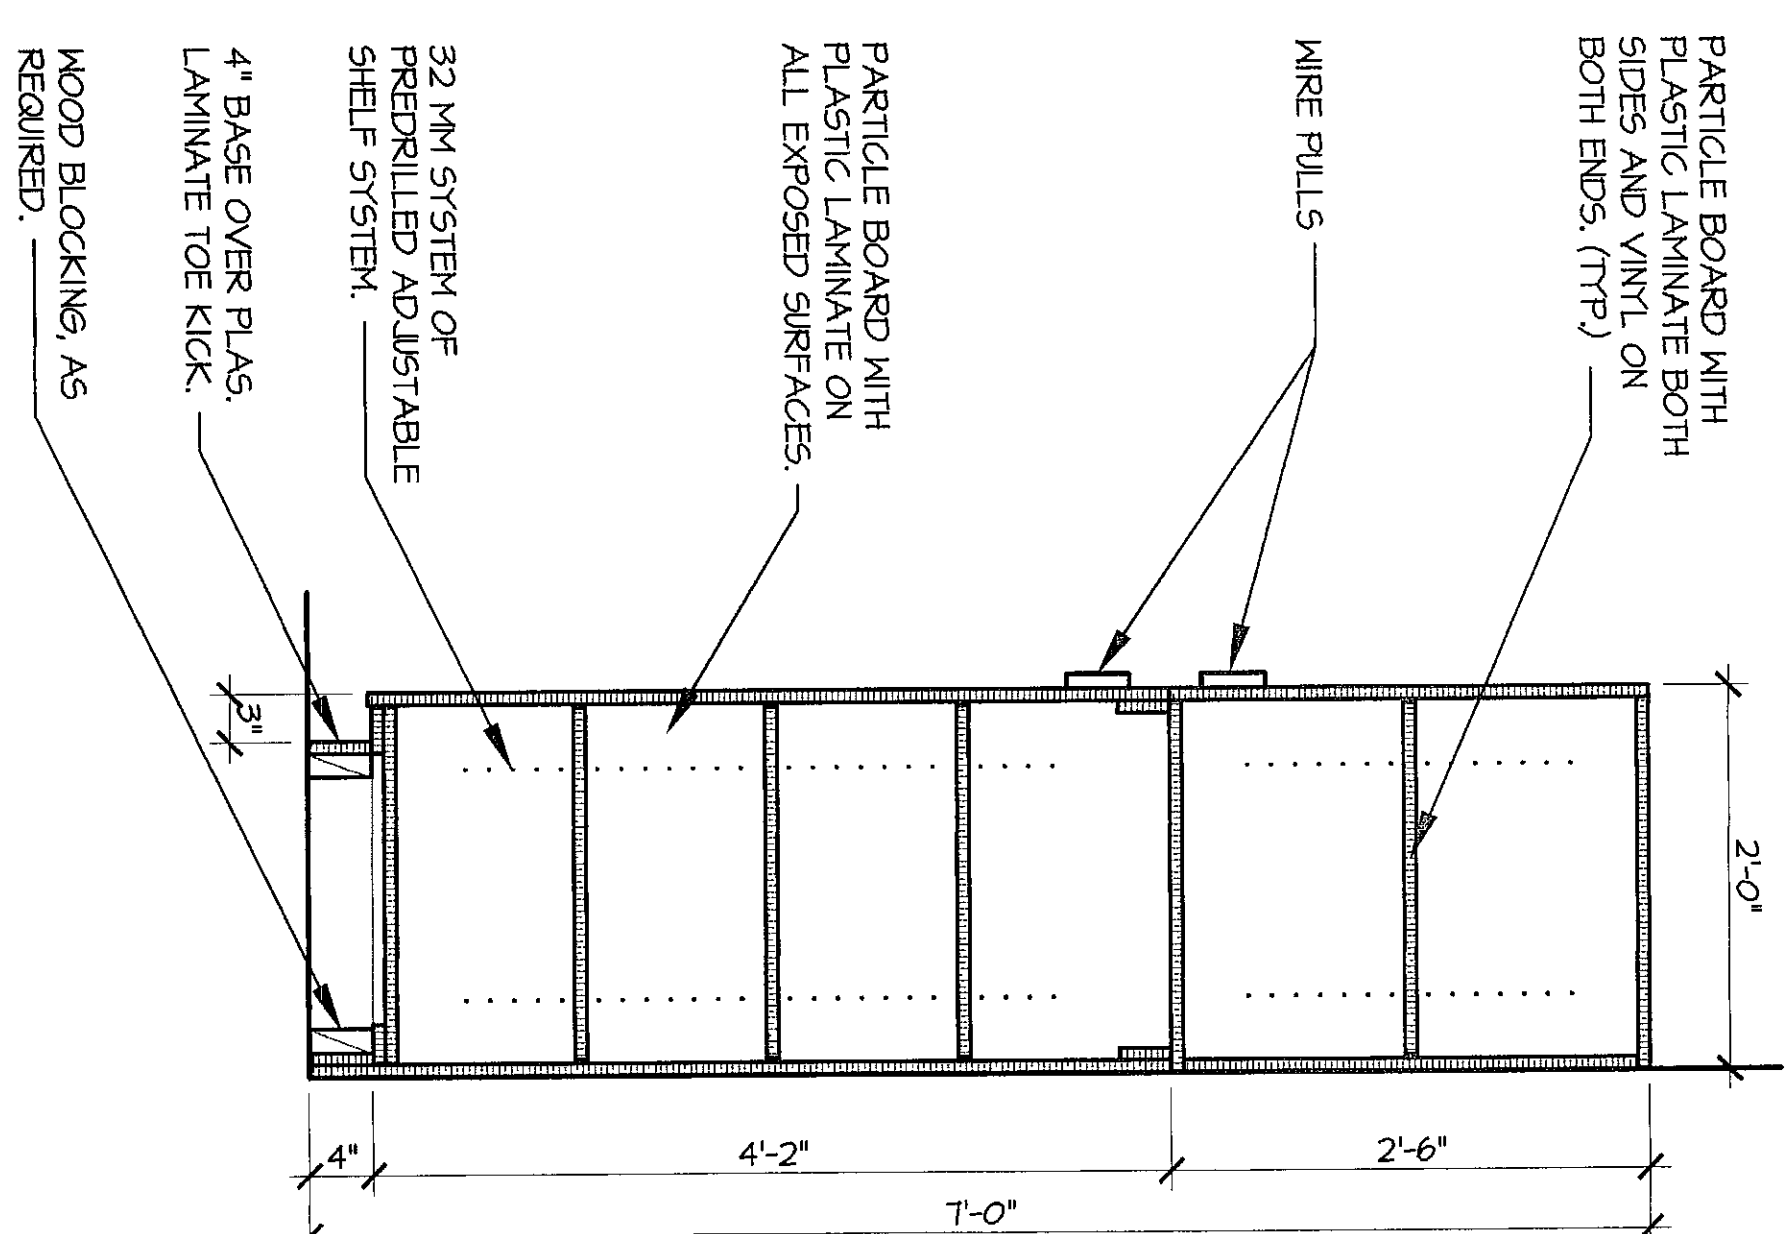

6 CASEWORK SECTIONS
SCALE: 1" = 1'-0"

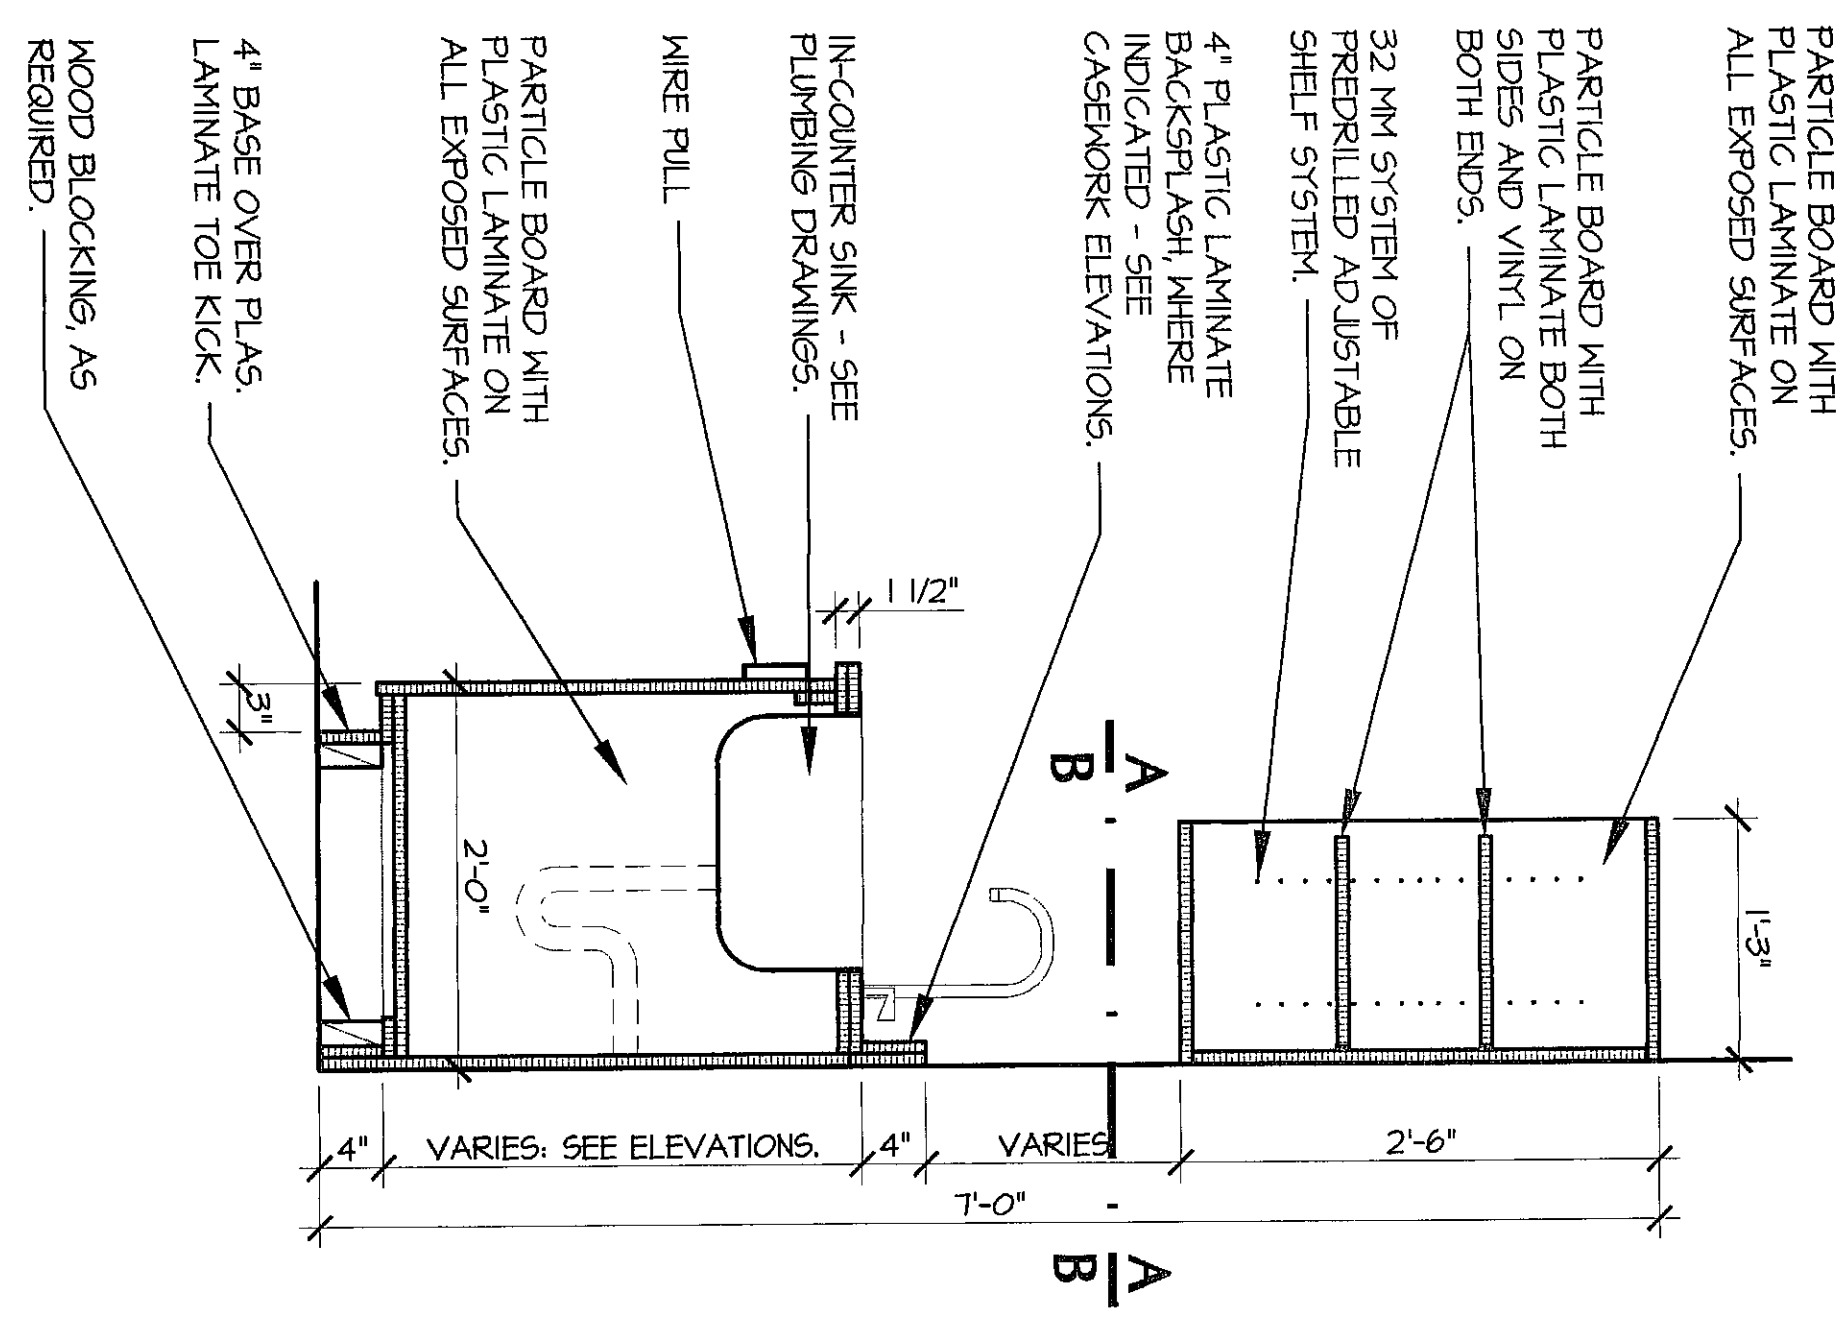

7 CASEWORK SECTIONS
SCALE: 1" = 1'-0"

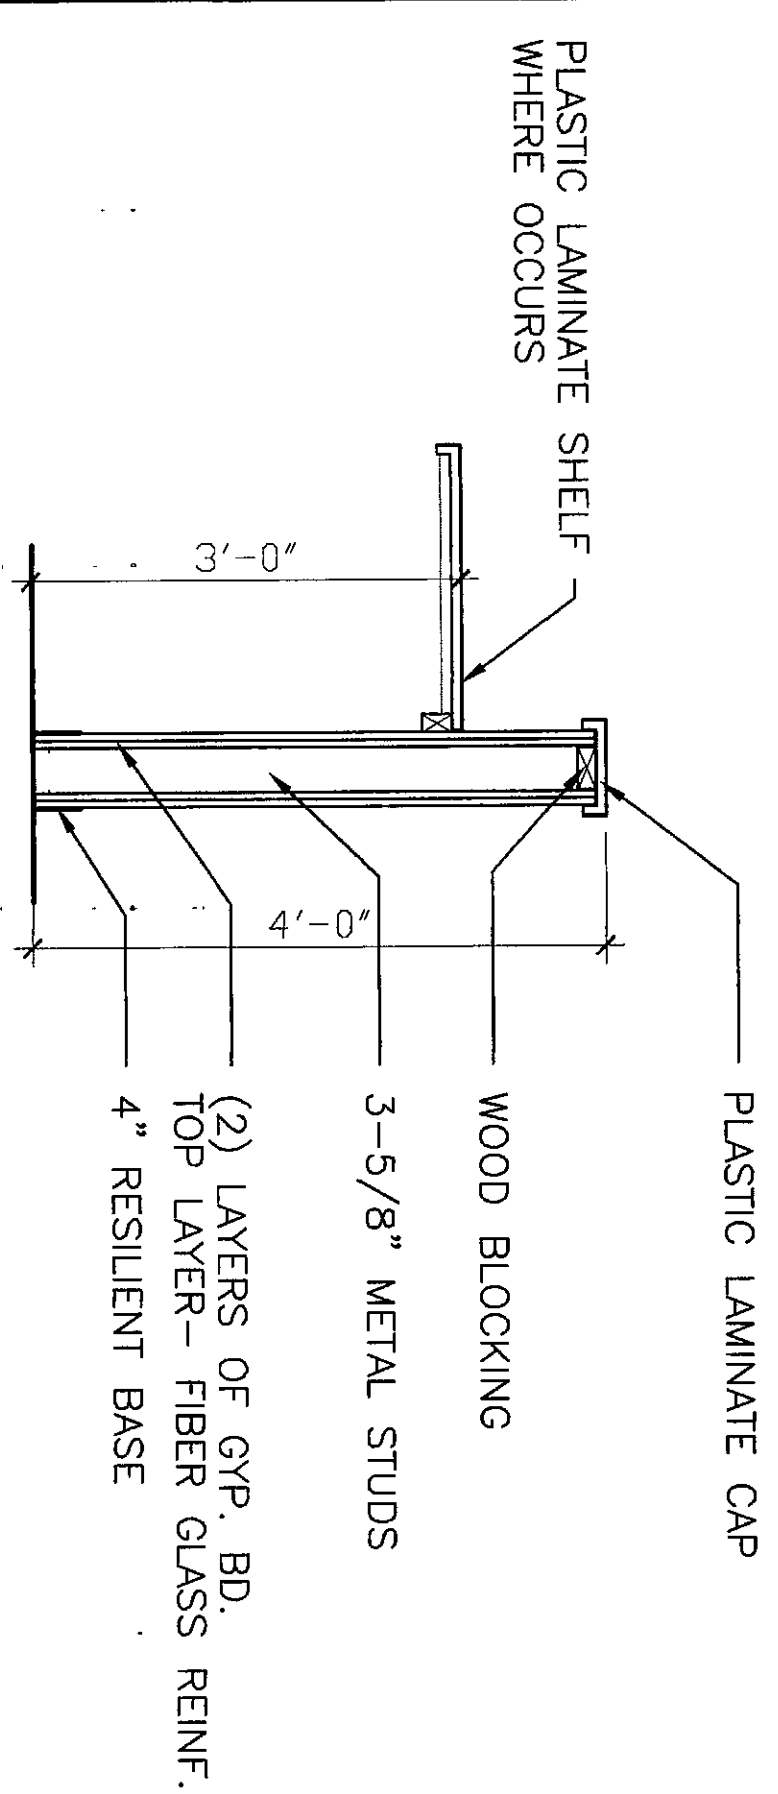

8 CASEWORK SECTIONS
SCALE: 1" = 1'-0"

NORTH
SCALE: AS NOTED


VEAZEY
PARROTT
&
DURKIN
&
SHOULDERS

ARCHITECTS
ENGINEERS
PLANNERS

RENOVATION PROJECT FOR:
DUNELAND SCHOOL
CORPORATION
CHESTERTON MIDDLE SCHOOL
CHESTERTON, INDIANA

SECTIONS AND DETAILS

Project No.	948000
Project Date	06-12-00
Drawn By	JPB/DKB
Approved By	VPDS
Drawing No.	A 6.6

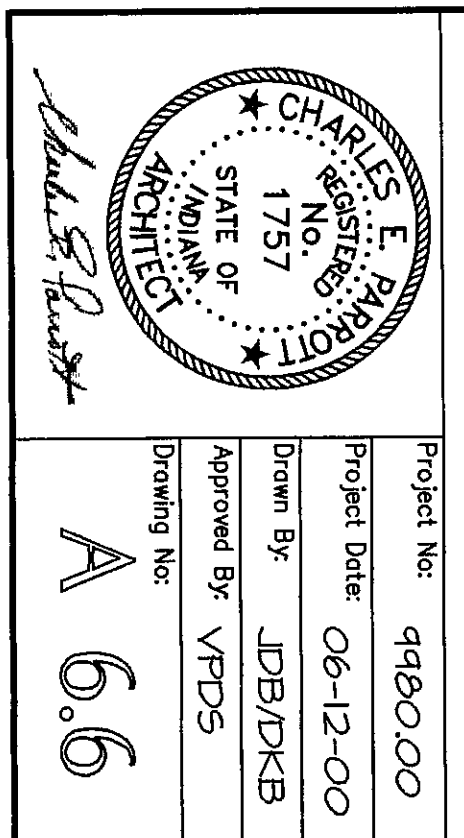

2000-A-415