




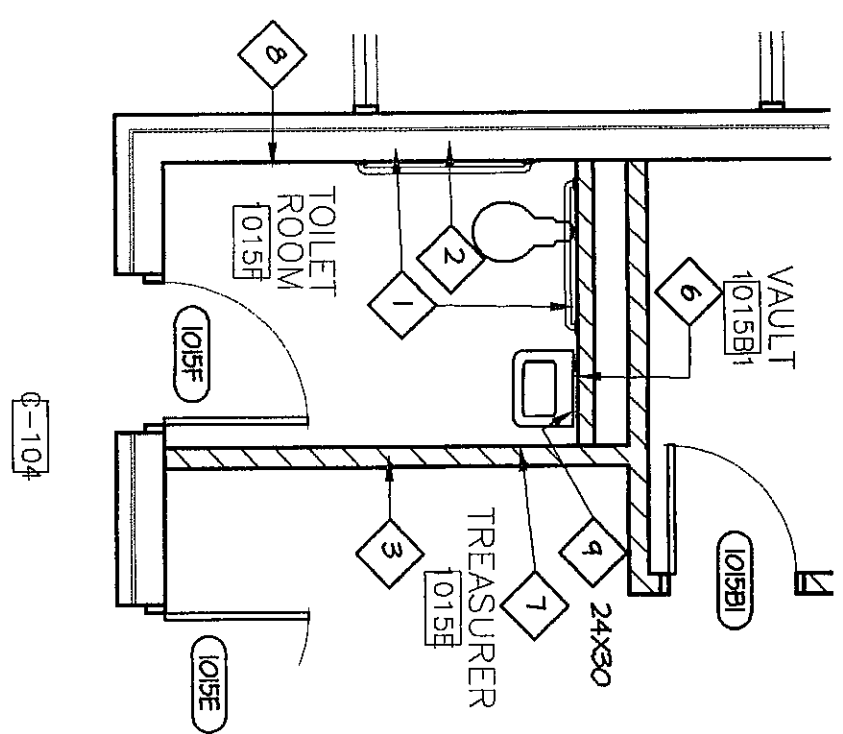


4
ENLARGED TOILET ROOM PLAN
SCALE: 1/2" = 1'-0"
UNIT 'A'

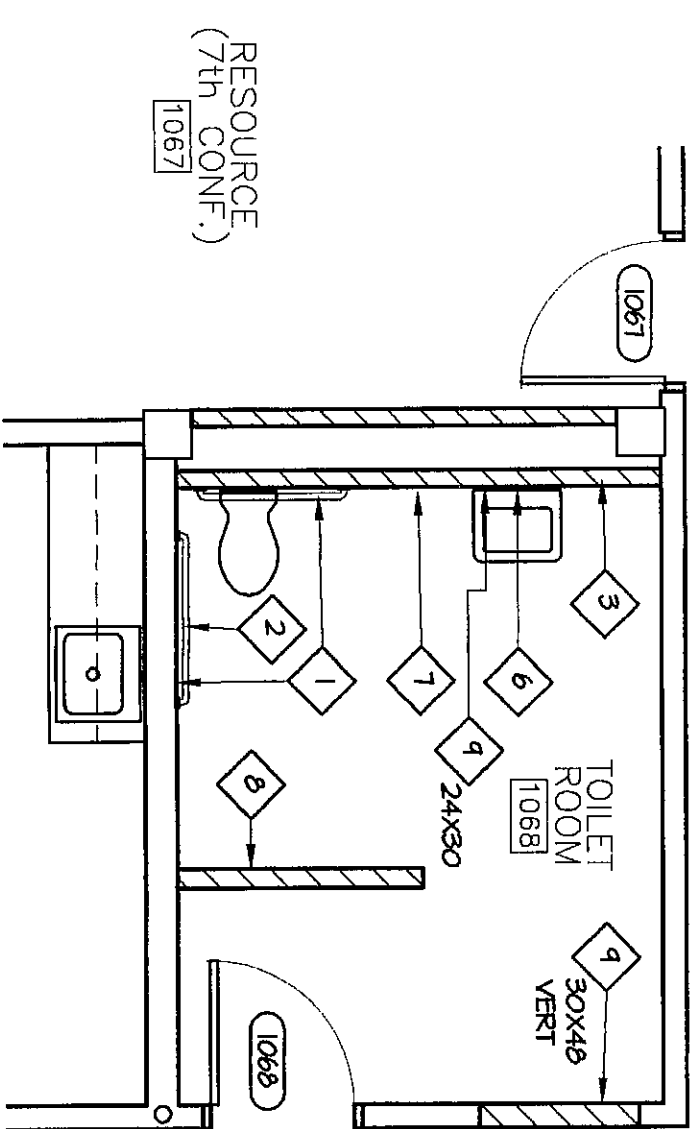


5
ENLARGED TOILET ROOM PLAN
SCALE: 1/2" = 1'-0"
UNIT 'A'

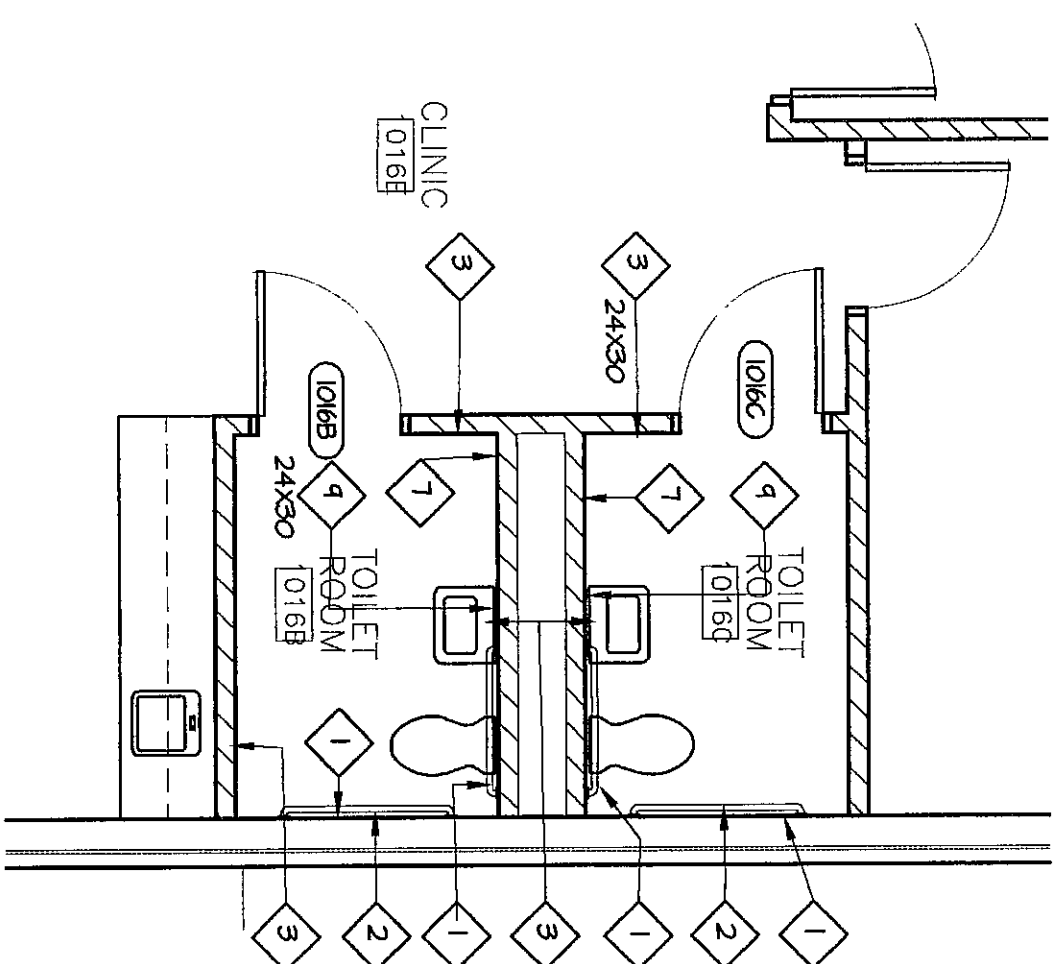

3
ENLARGED TOILET ROOM PLAN
SCALE: 1/4" = 1'-0"
UNIT 'A'

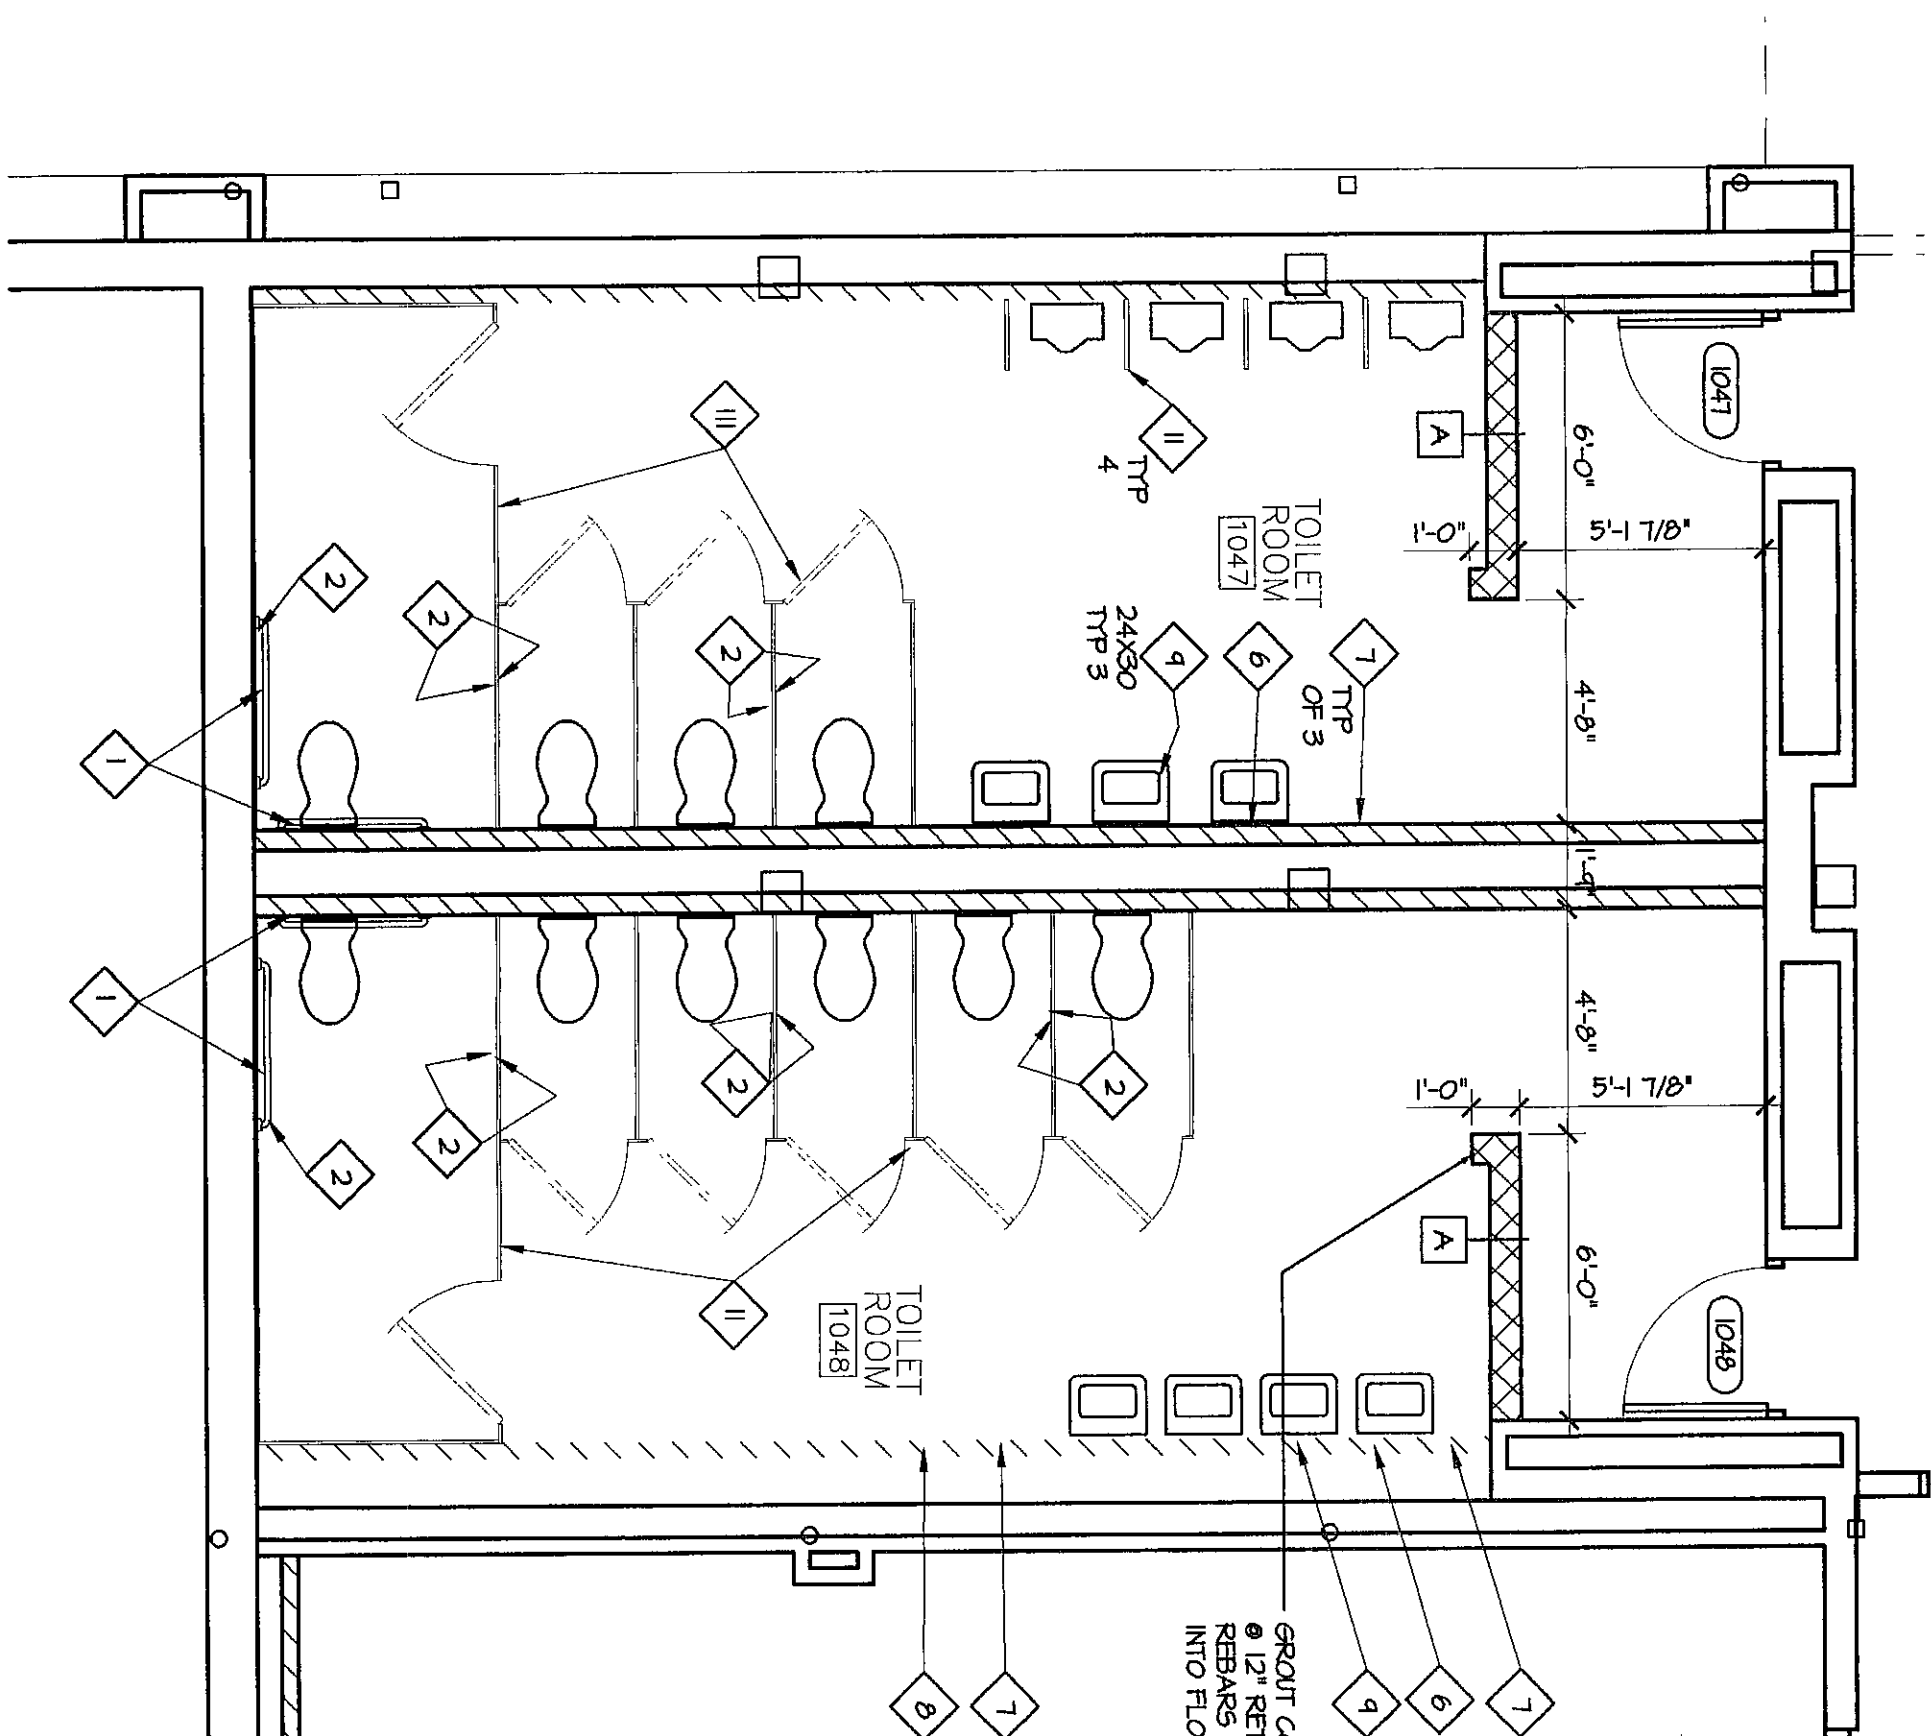


2
ENLARGED TOILET ROOM PLAN
SCALE: 1/4" = 1'-0"
UNIT 'A'

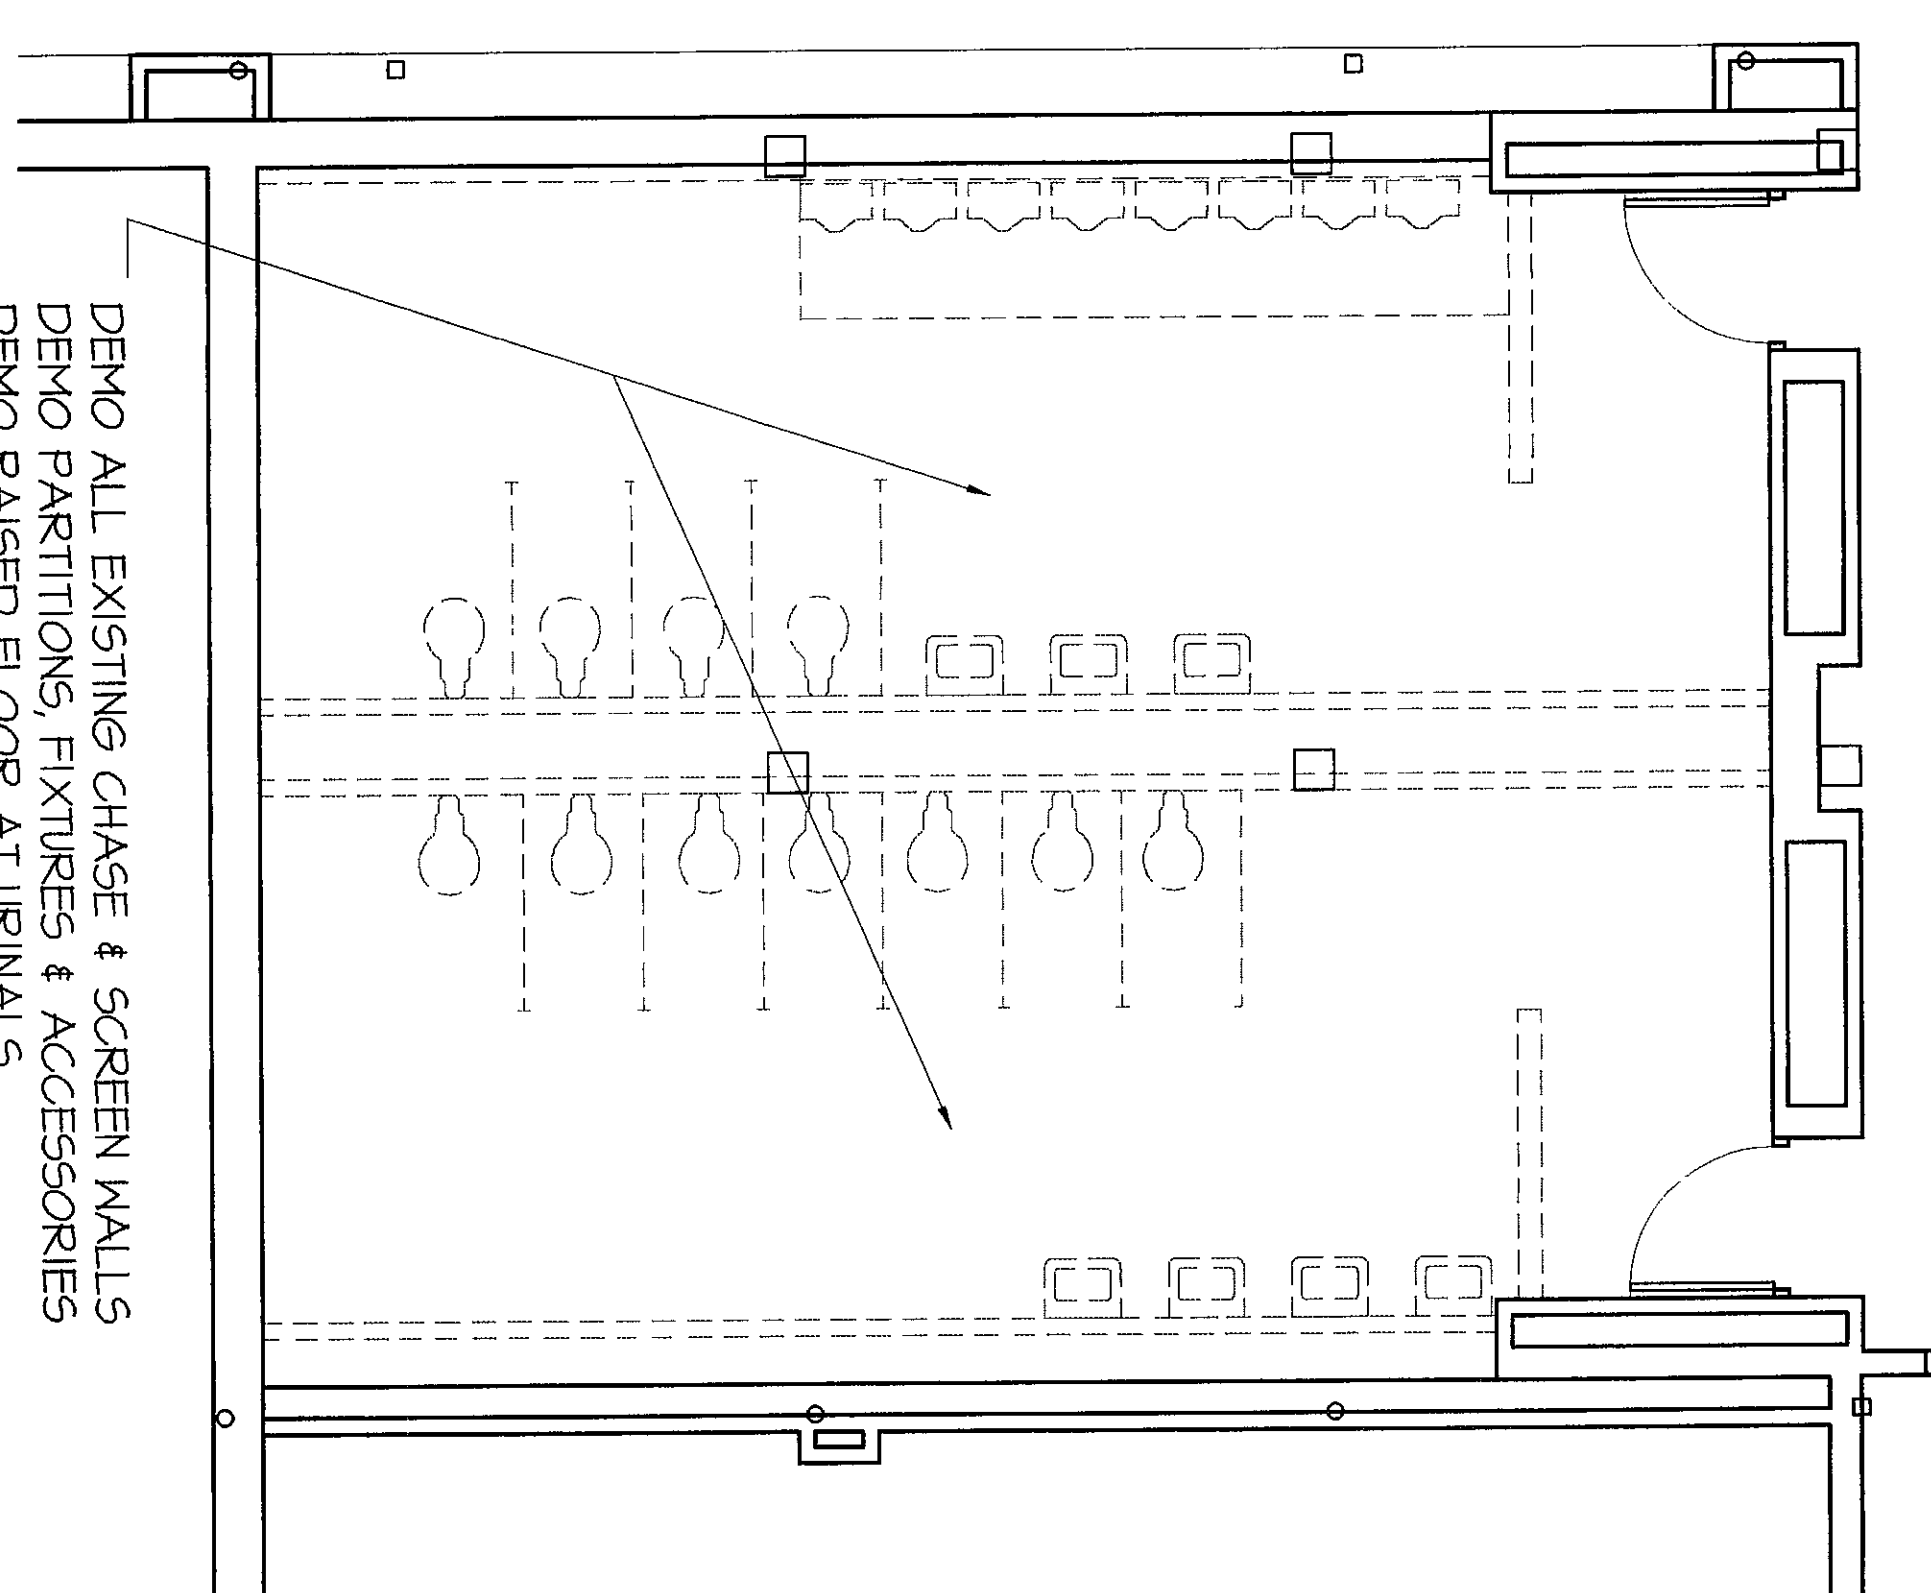


1
ENLARGED DEMOLITION PLAN
SCALE: 1/4" = 1'-0"
UNIT 'A'

- 1 GRAB BAR
- 2 TOILET DISPENSER (FOR LOCATION)
- 3 PAPER TOWEL DISPENSER (FOR LOCATION)
- 4 HAND DRYER
- 5 HAIR DRYER
- 6 SOAP DISPENSER
- 7 WASTE RECEPTICAL
- 8 SANITARY NAPKIN VENDOR
- 9 MIRROR UNIT
- 10 SHOWER CURTAIN & TRACK
- 11 TOILET PARTITION
- 12 LOCKERS
- 13 BENCH
- 14 ROBE HOOKS


7
TOILET ACCESSORY SCHEDULE
SCALE: NOT TO SCALE

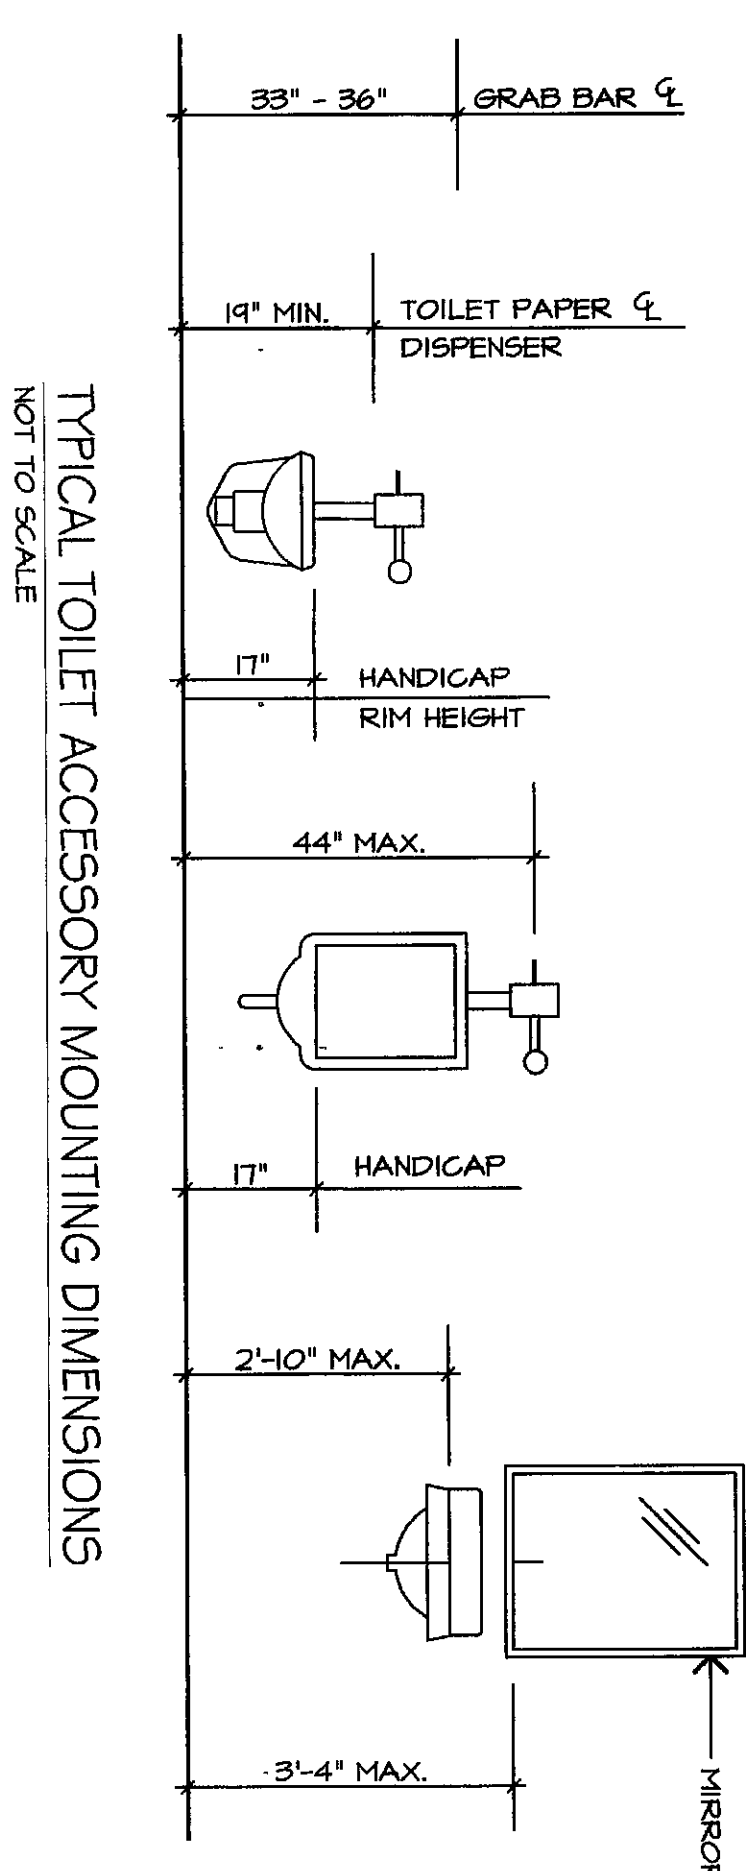


TYPICAL TOILET ACCESSORY MOUNTING DIMENSIONS
NOT TO SCALE

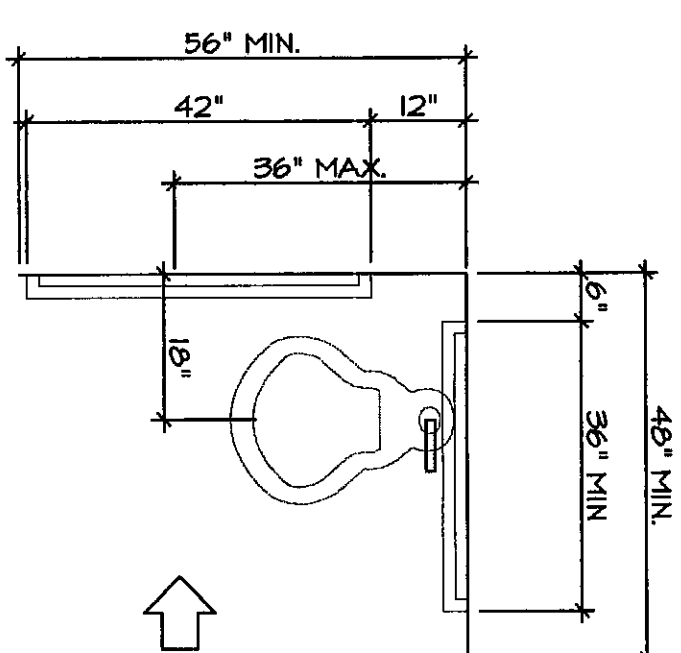

CLEAR FLOOR SPACE FOR W.C.
NOT TO SCALE

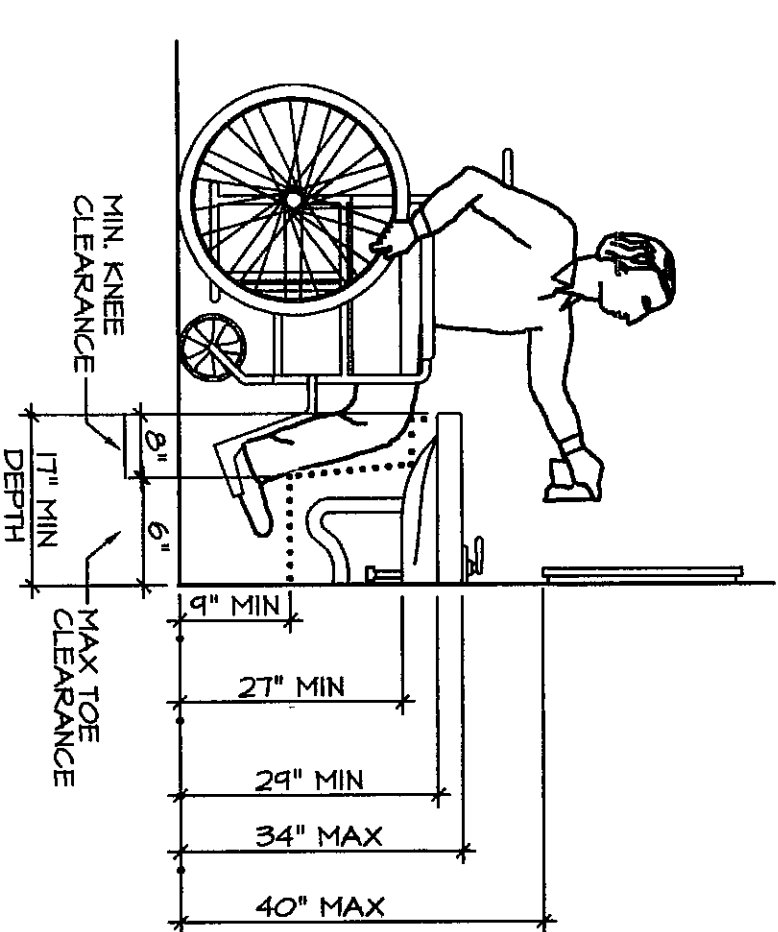

LAVATORY CLEARANCE
NOT TO SCALE

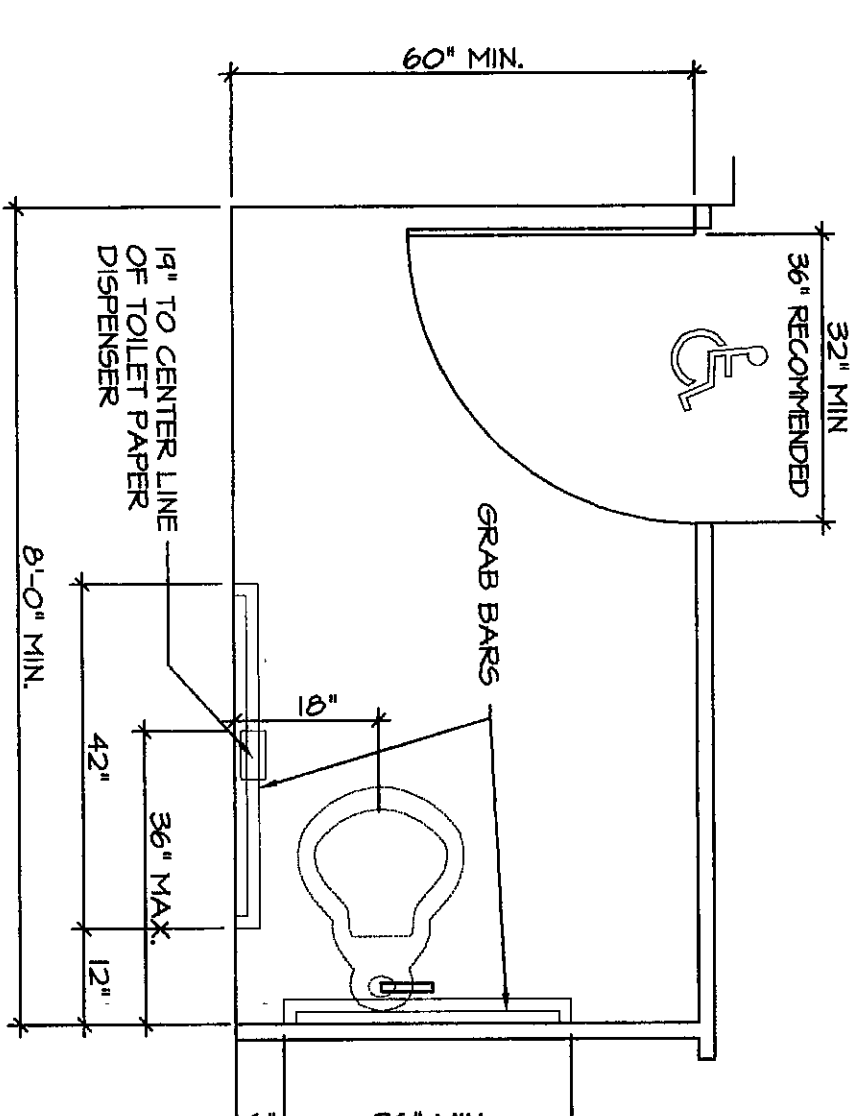

TYPICAL A.D.A. STALL REQUIREMENTS
NOT TO SCALE

6
TYPICAL TOILET ROOM DETAILS
SCALE: NOT TO SCALE

RENOVATION PROJECT FOR:
 DUNELAND SCHOOL
 CORPORATION
 CHESTERTON MIDDLE SCHOOL
 CHESTERTON, INDIANA

VEAZEY
 PARROTT
 DURKIN
 &
 SHOULDER


ARCHITECTS
 ENGINEERS
 PLANNERS

Drawing Title:
 ENLARGED TOILET ROOM PLANS

Project No.: 948000
 Project Date: 06-12-00
 Drawn By: JDB/DKS
 Approved By: VPD/S
 Drawing No.: A 7.2

1001 Duneland Way S.E.
 Suite 110
 Indianapolis, IN 46240

NORTH
 SCALE: AS NOTED

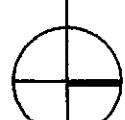

2000-A-417